




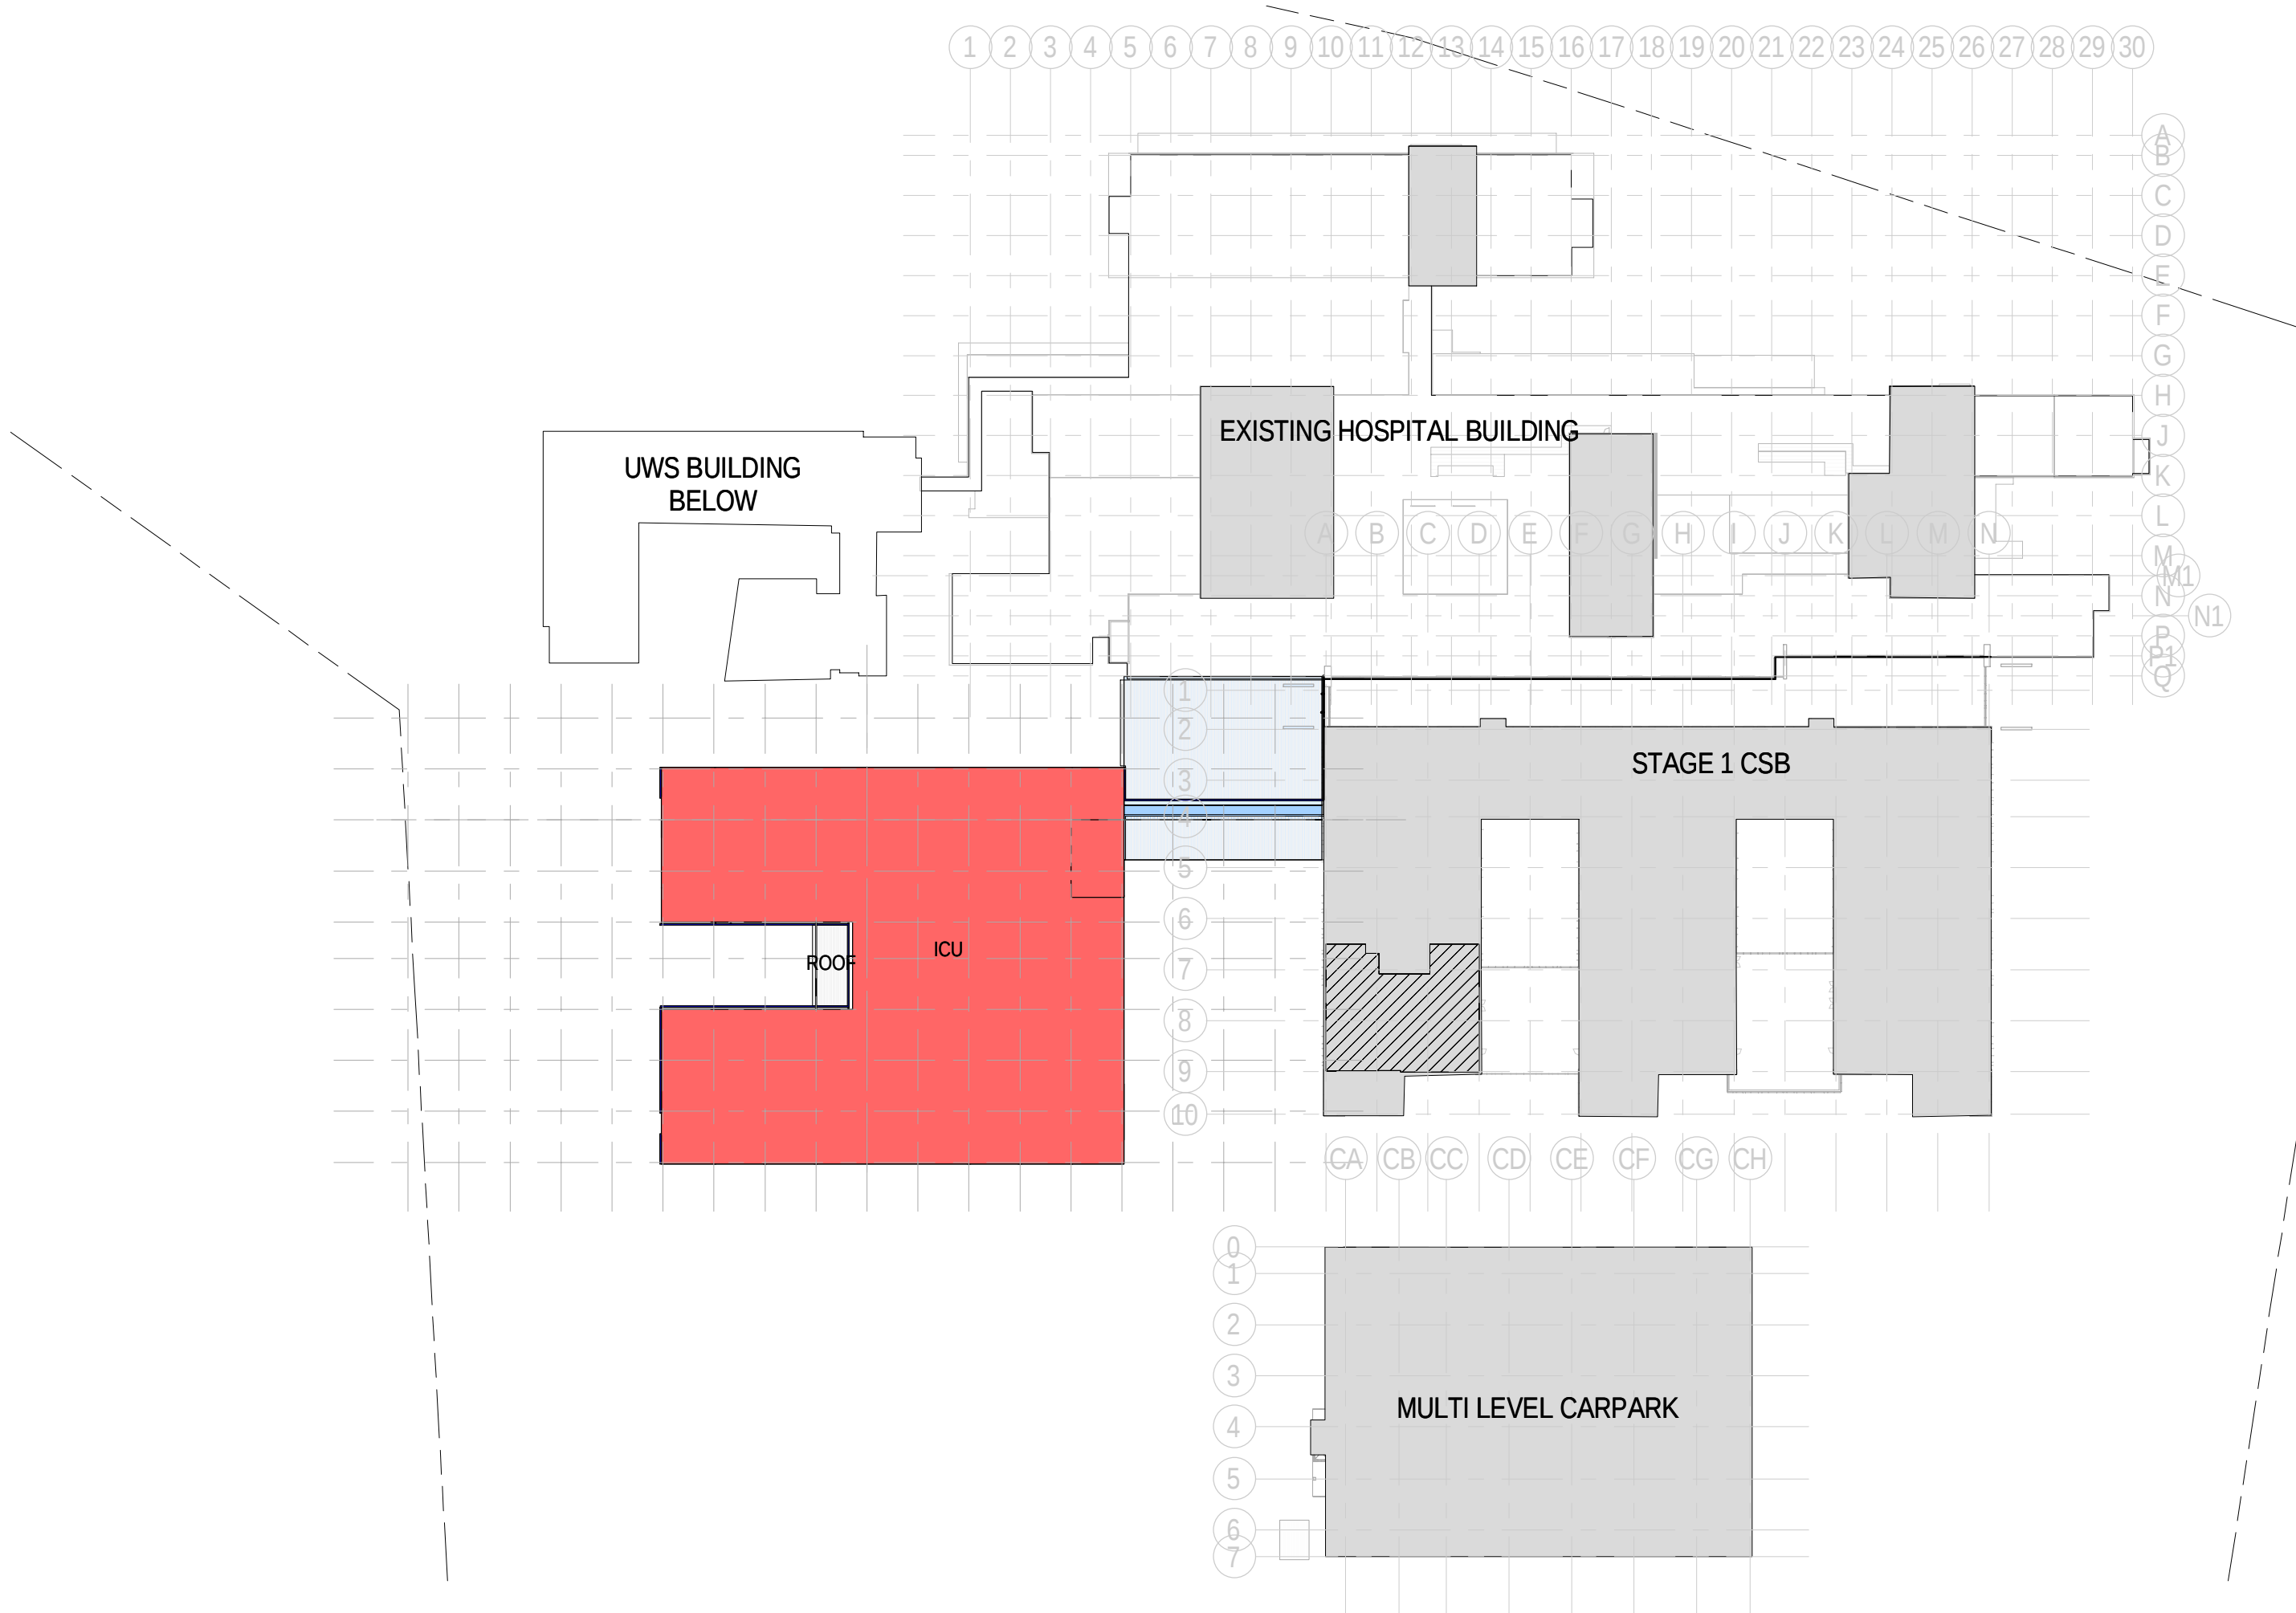


1 OVERALL PLAN LEVEL 5
10 1:1000

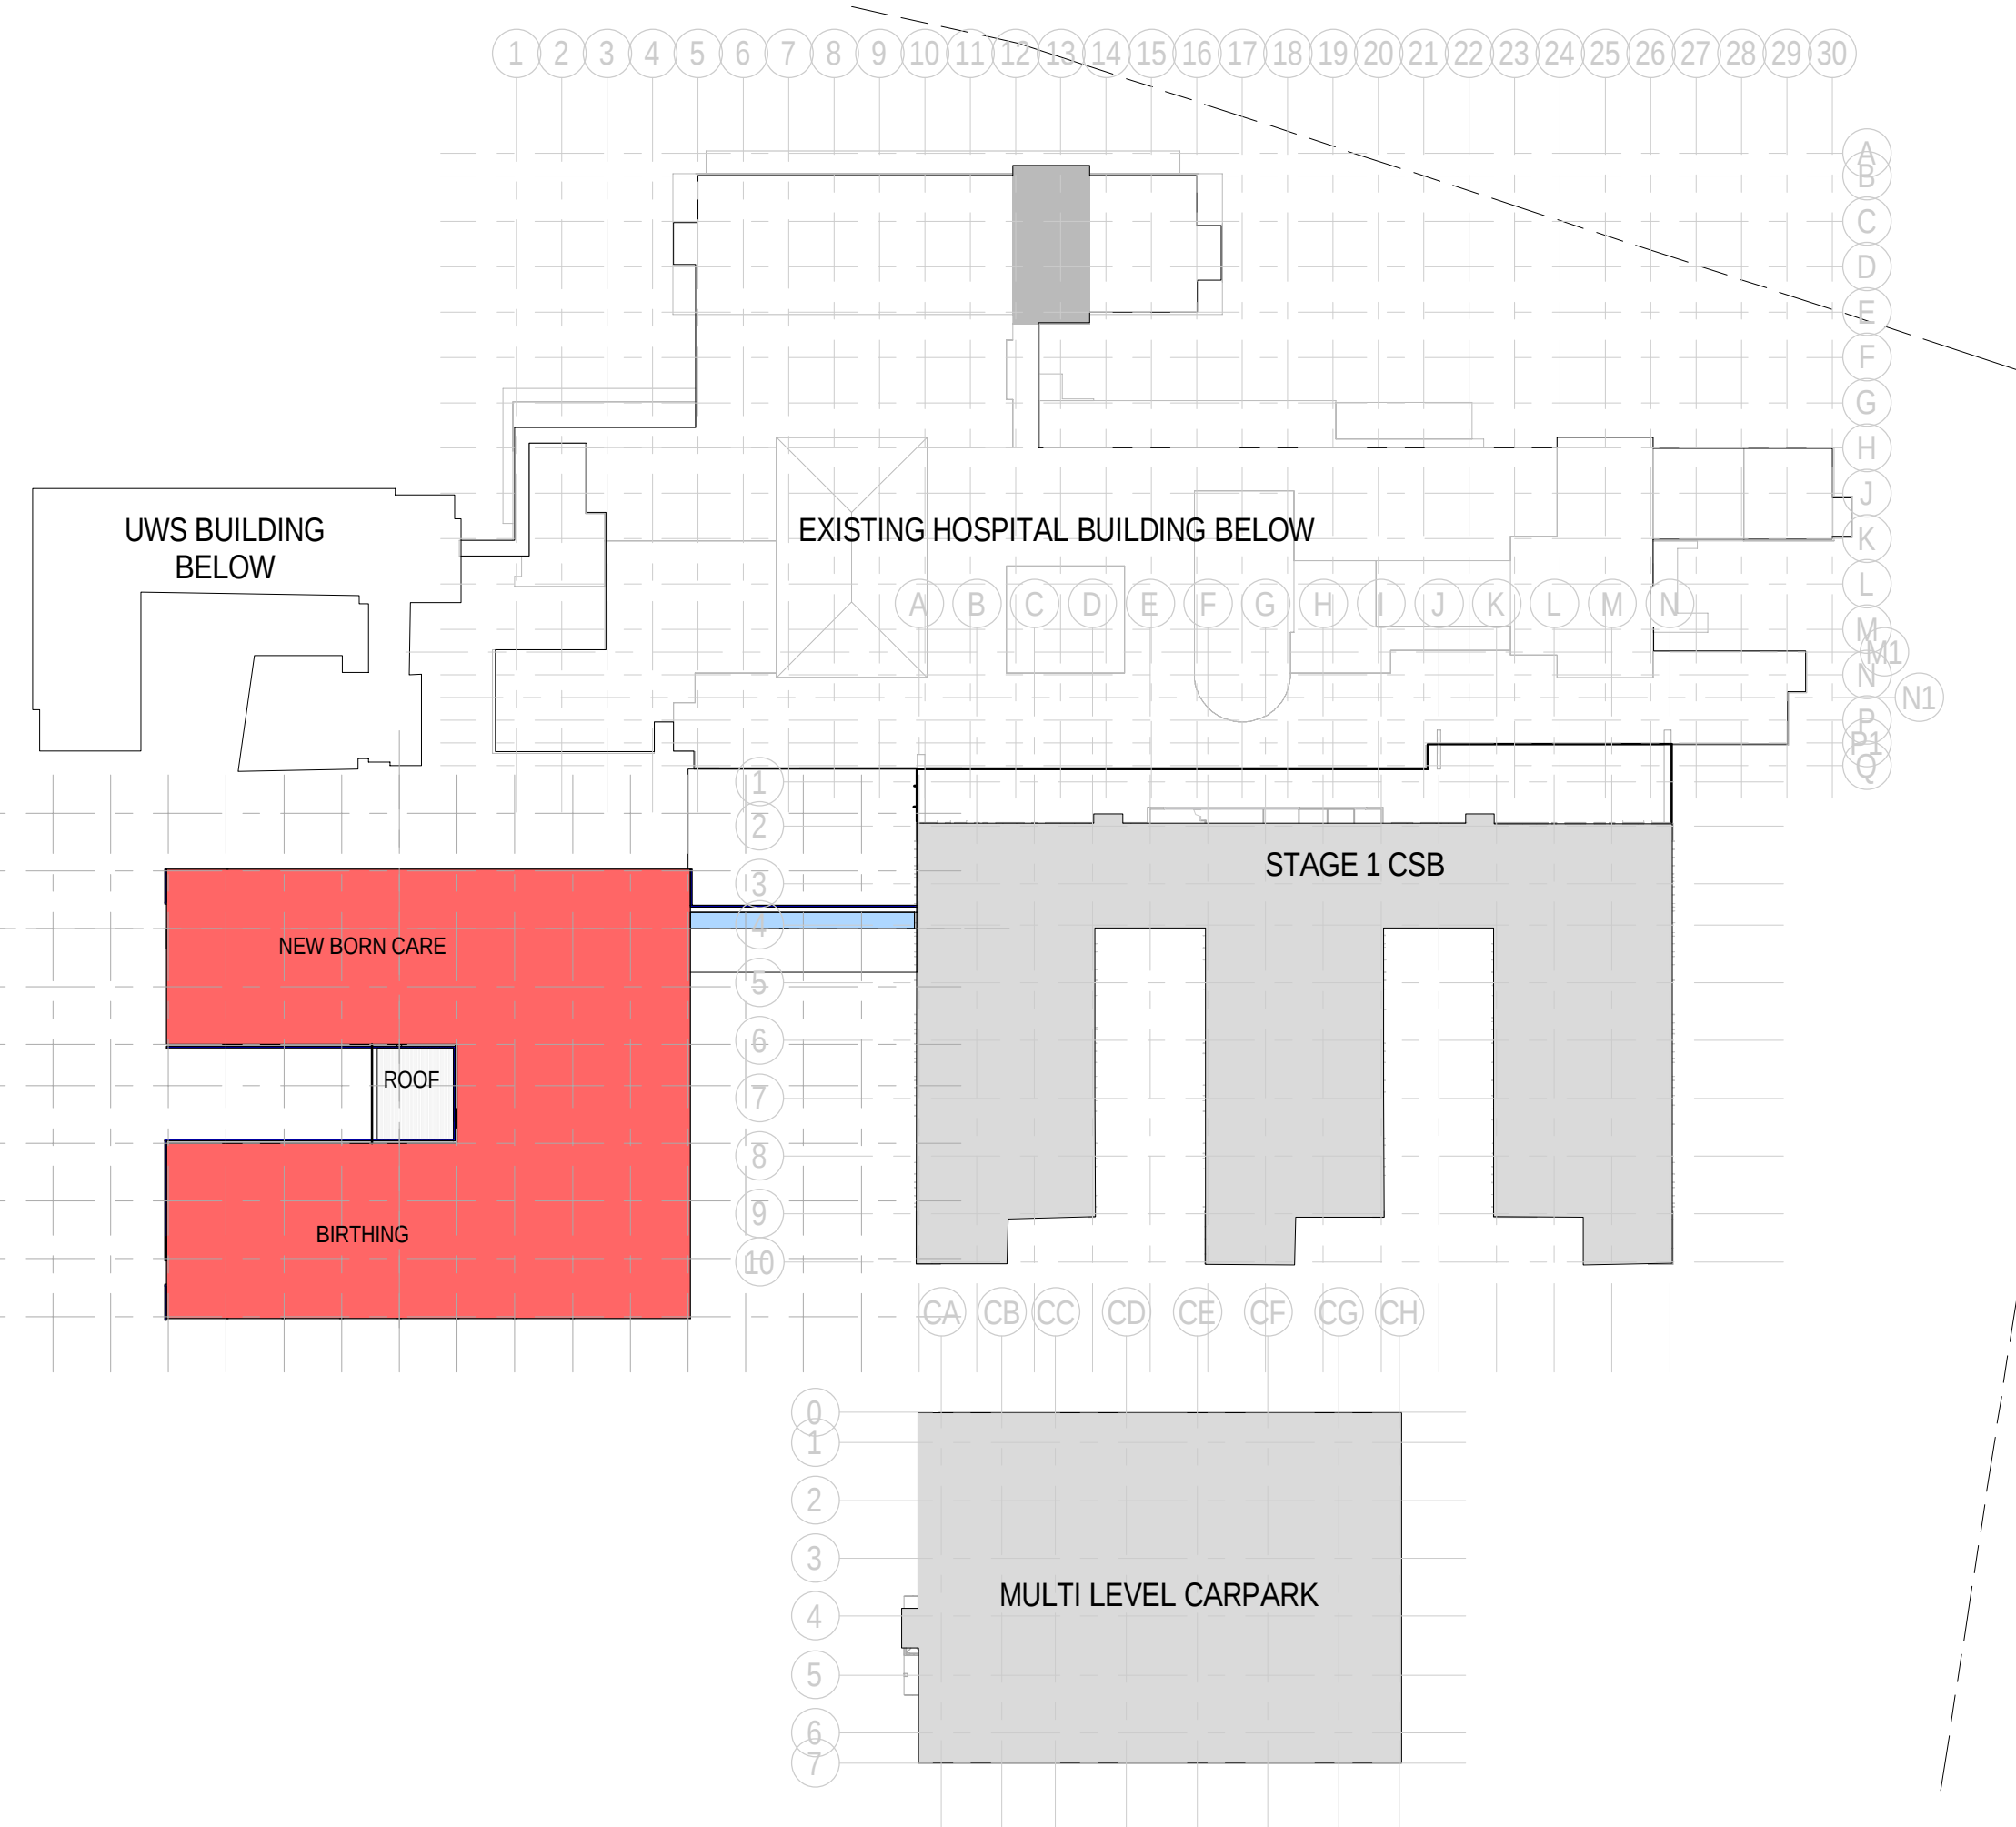


2 OVERALL PLAN LEVEL 6
10 1:1000

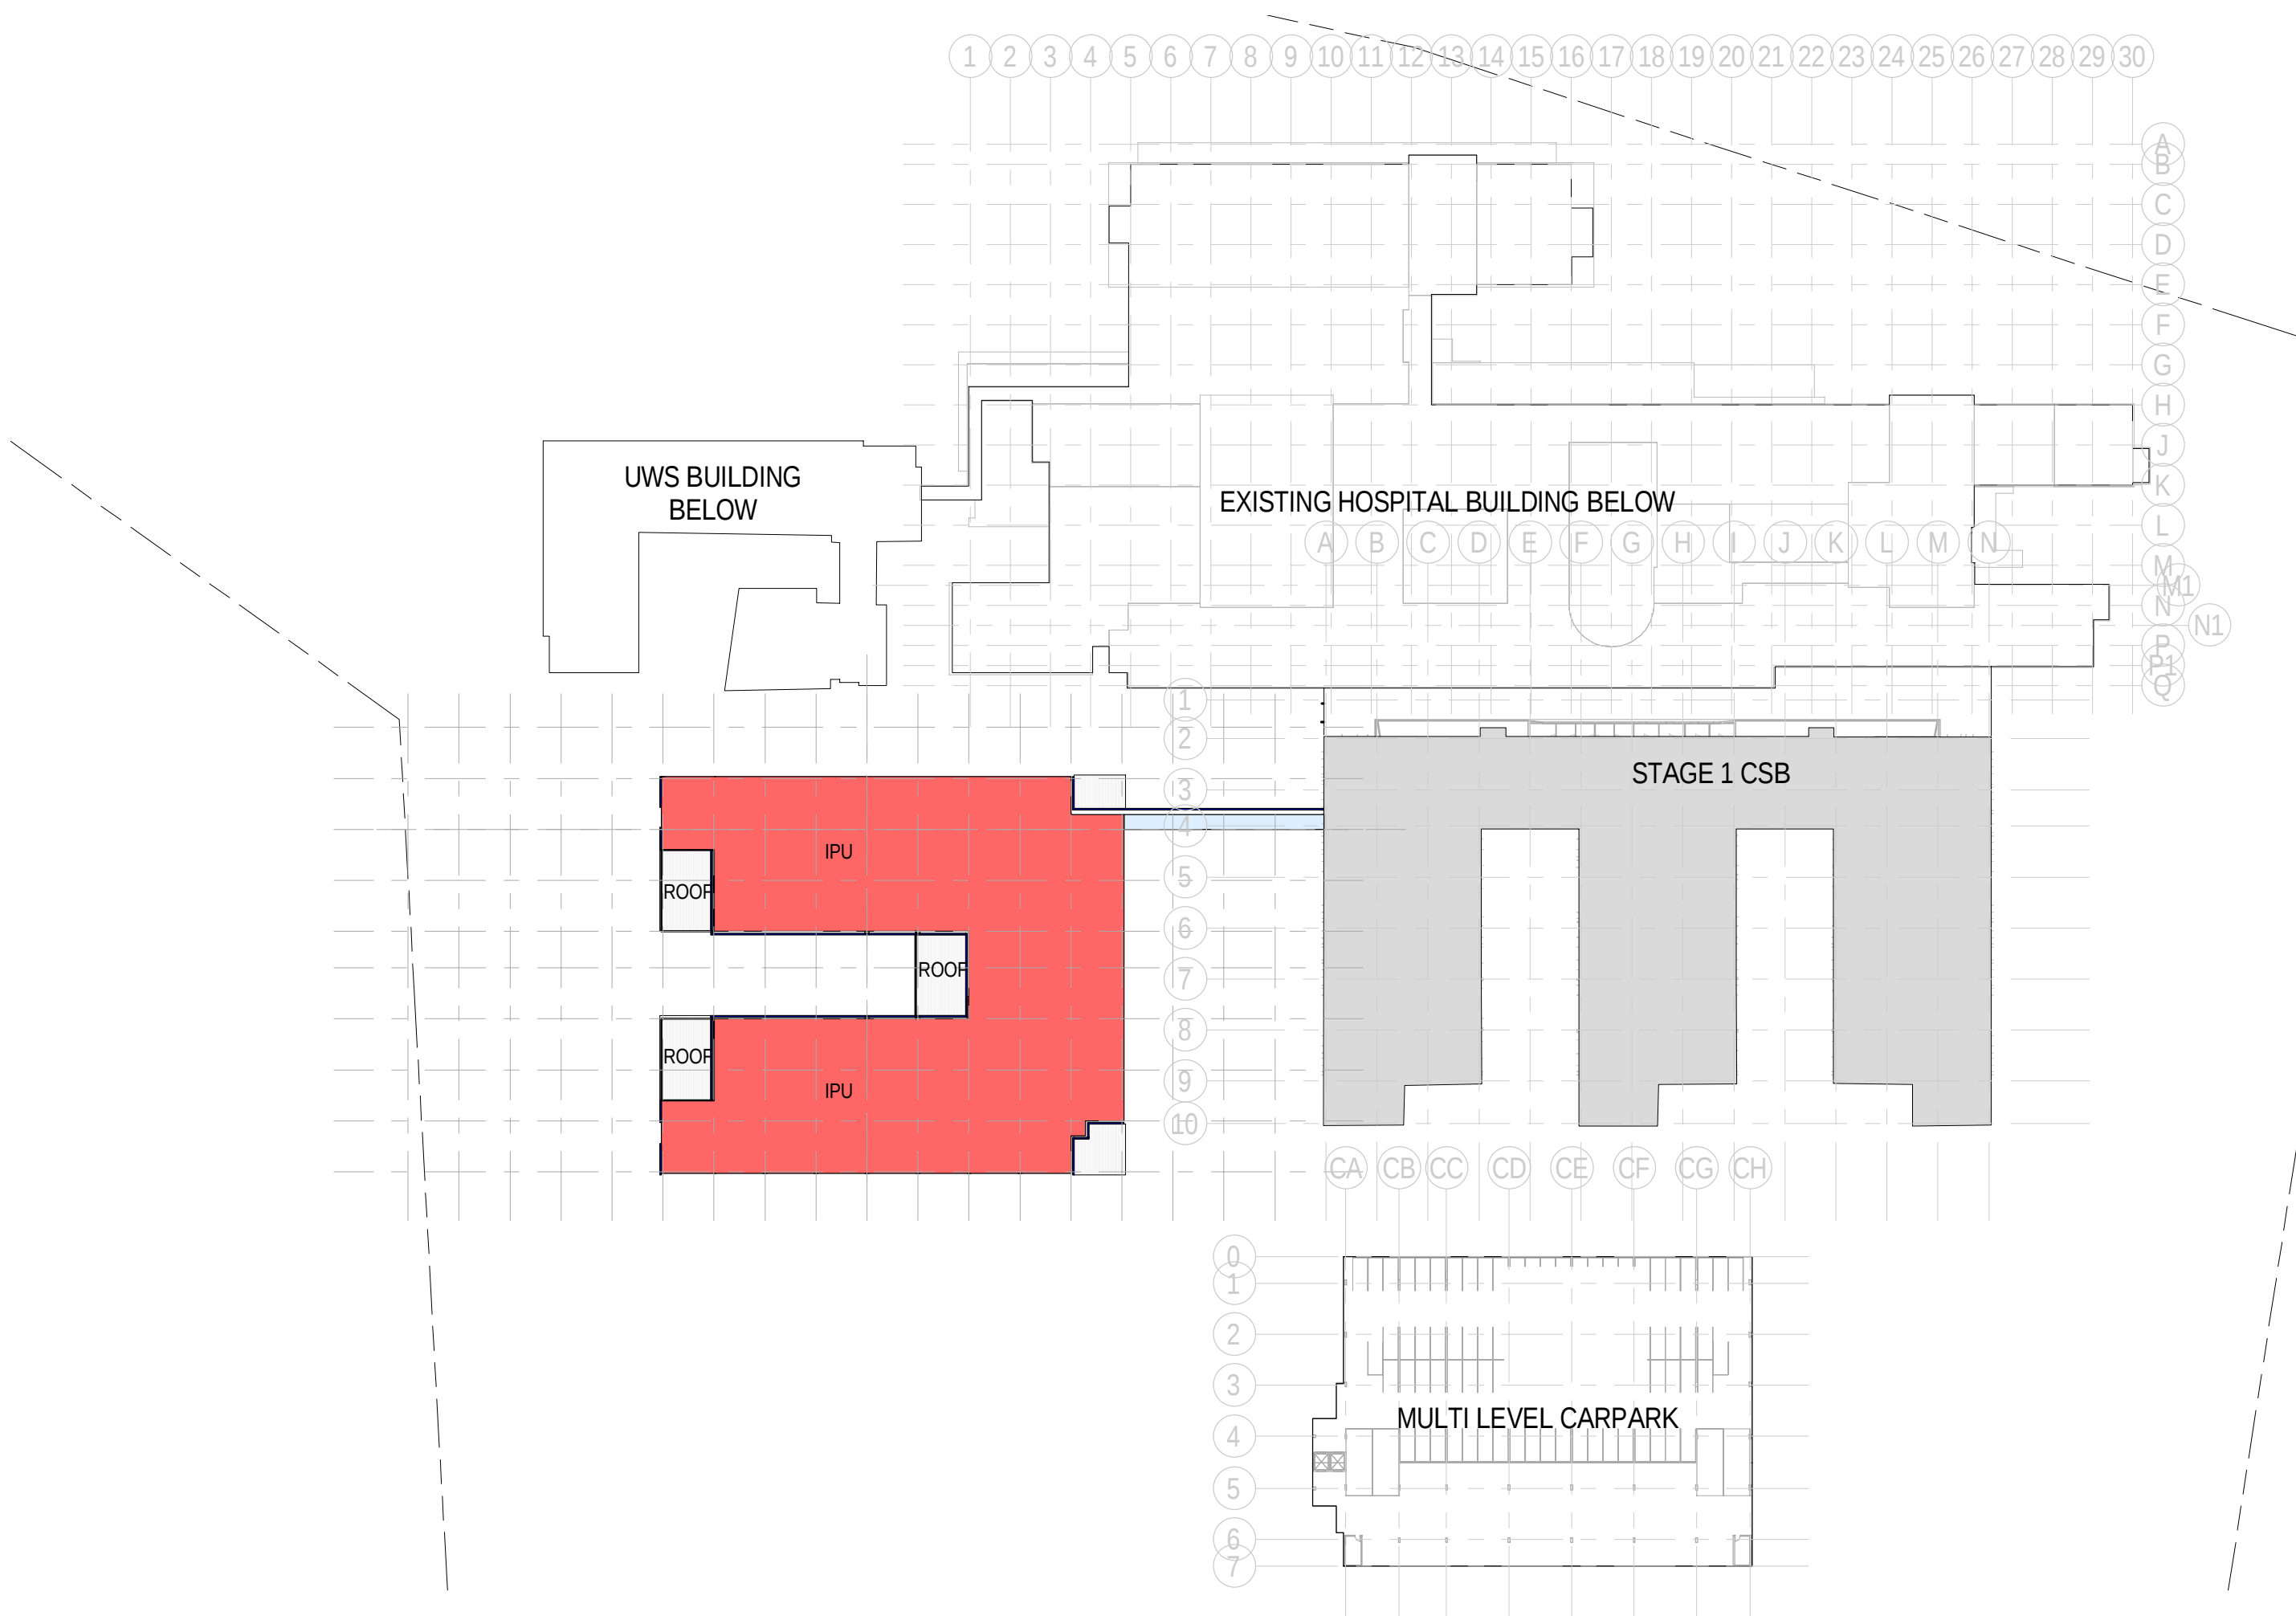

3 OVERALL PLAN LEVEL 7
10 1:1000

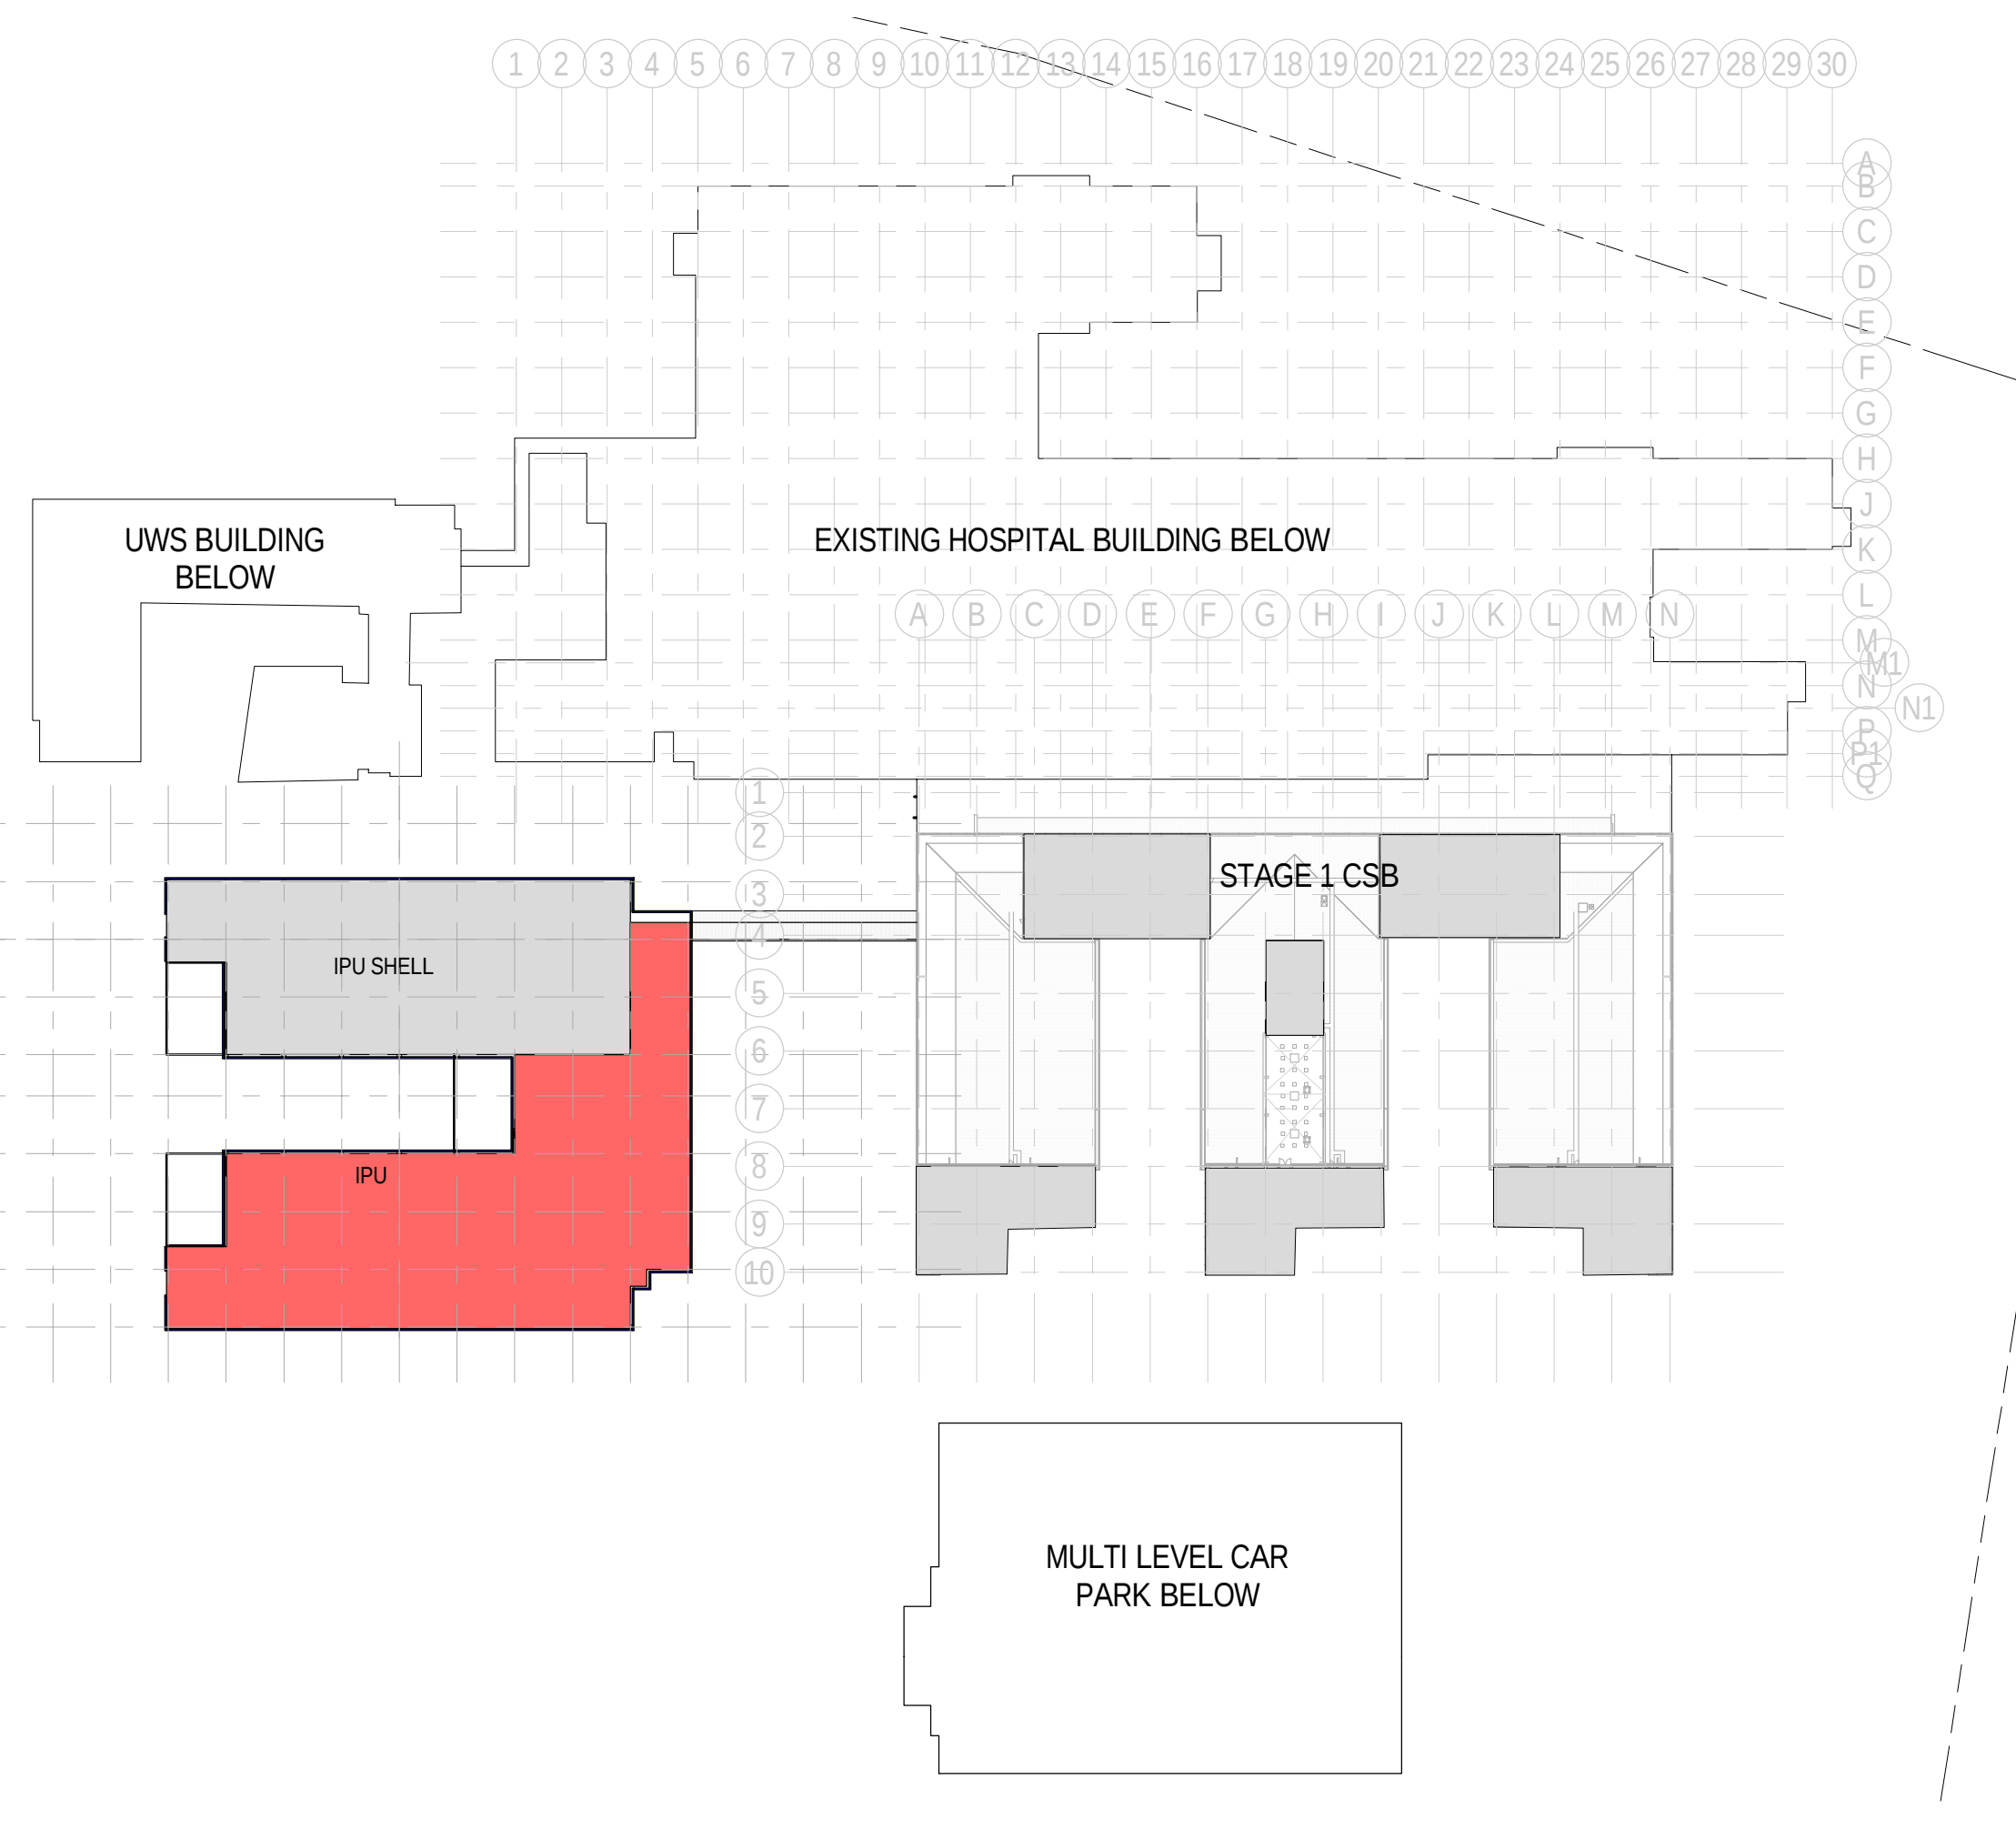


4 OVERALL PLAN LEVEL 8
10 1:1000

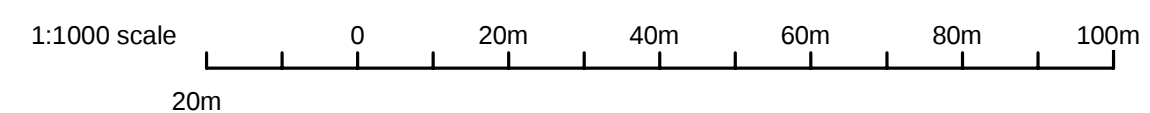

NOTES:

REV	DATE	DRAWN	REV'D	APPR'D	AMENDMENT
5	22-01-2016				SCALE BAR ADDED
4	18-12-2015				SSD MASSING UPDATED
3	15-10-2015				SSD UPDATE ISSUE
2	24-09-2015				SSD DRAFT ISSUE UPDATE
1	23-09-2015				SSD DRAFT ISSUE

KEY PLAN

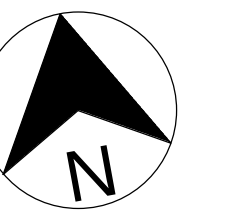

CONSULTANT

CLIENT
HEALTH INFRASTRUCTURE



JACOBS

100 Chippendale Street
Sydney, NSW 2005
Australia
Tel: +61 2 9608 2200
Fax: +61 2 9608 2200
Web: www.jacobs.com

PROJECT
BLACKTOWN AND MT. DRUITT
HOSPITALS REDEVELOPMENT -
STAGE 2
BLACKTOWN CAMPUS: BLACKTOWN ROAD, NSW
2148

TITLE
ARCHITECTURE
OVERALL PLANS LEVELS 5,6,7 & 8

DRAWING STATUS

APPROVAL ISSUE

DRAWN: JACOBS	DRAWING CHECK: AC
DESIGNED: JACOBS	DESIGN REVIEW: CY
REVIEWED:	DATE:
APPROVED:	DATE:

SCALE:
1:1000
DRAWING No.
SSD-AR-DG-0121

REV
5