




-10- EXISTING SITE

JACOBS



BLACKTOWN MT DRUITT EXPANSION
STAGE 2 DEVELOPMENT

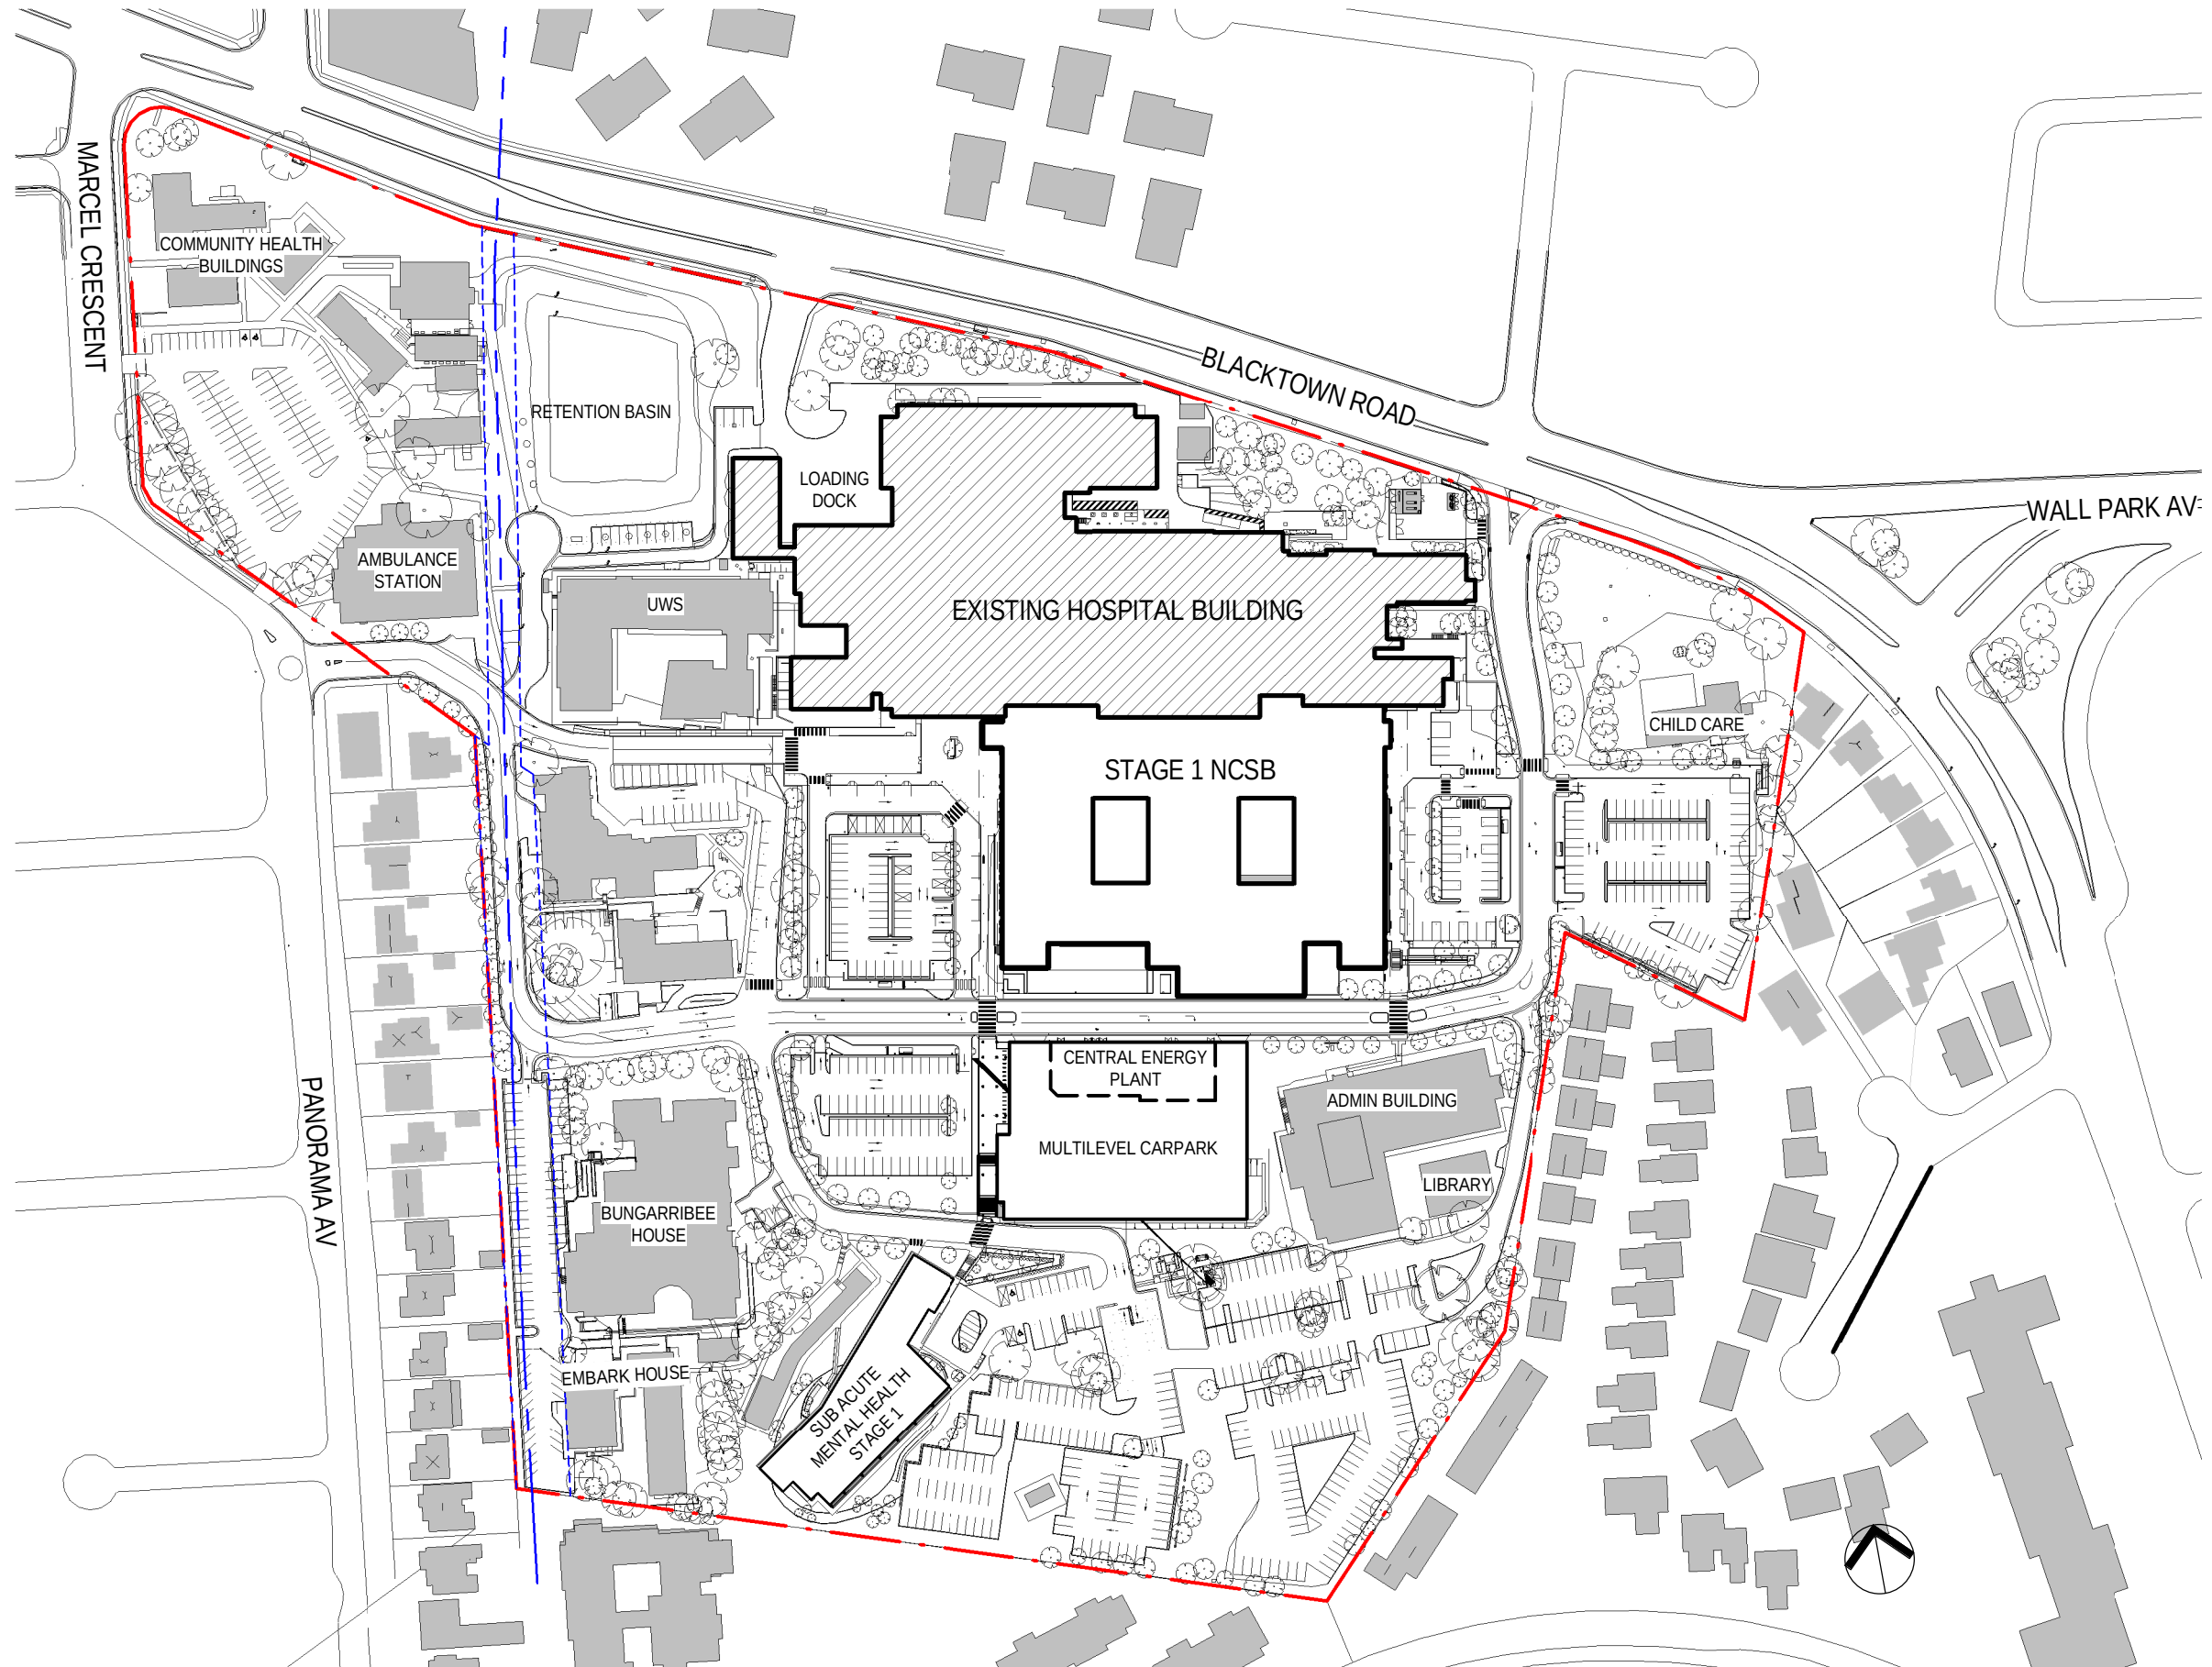





-00- OPTION 3.v3 SITE PLAN

JACOBS



BLACKTOWN MT DRUITT EXPANSION
STAGE 2 DEVELOPMENT

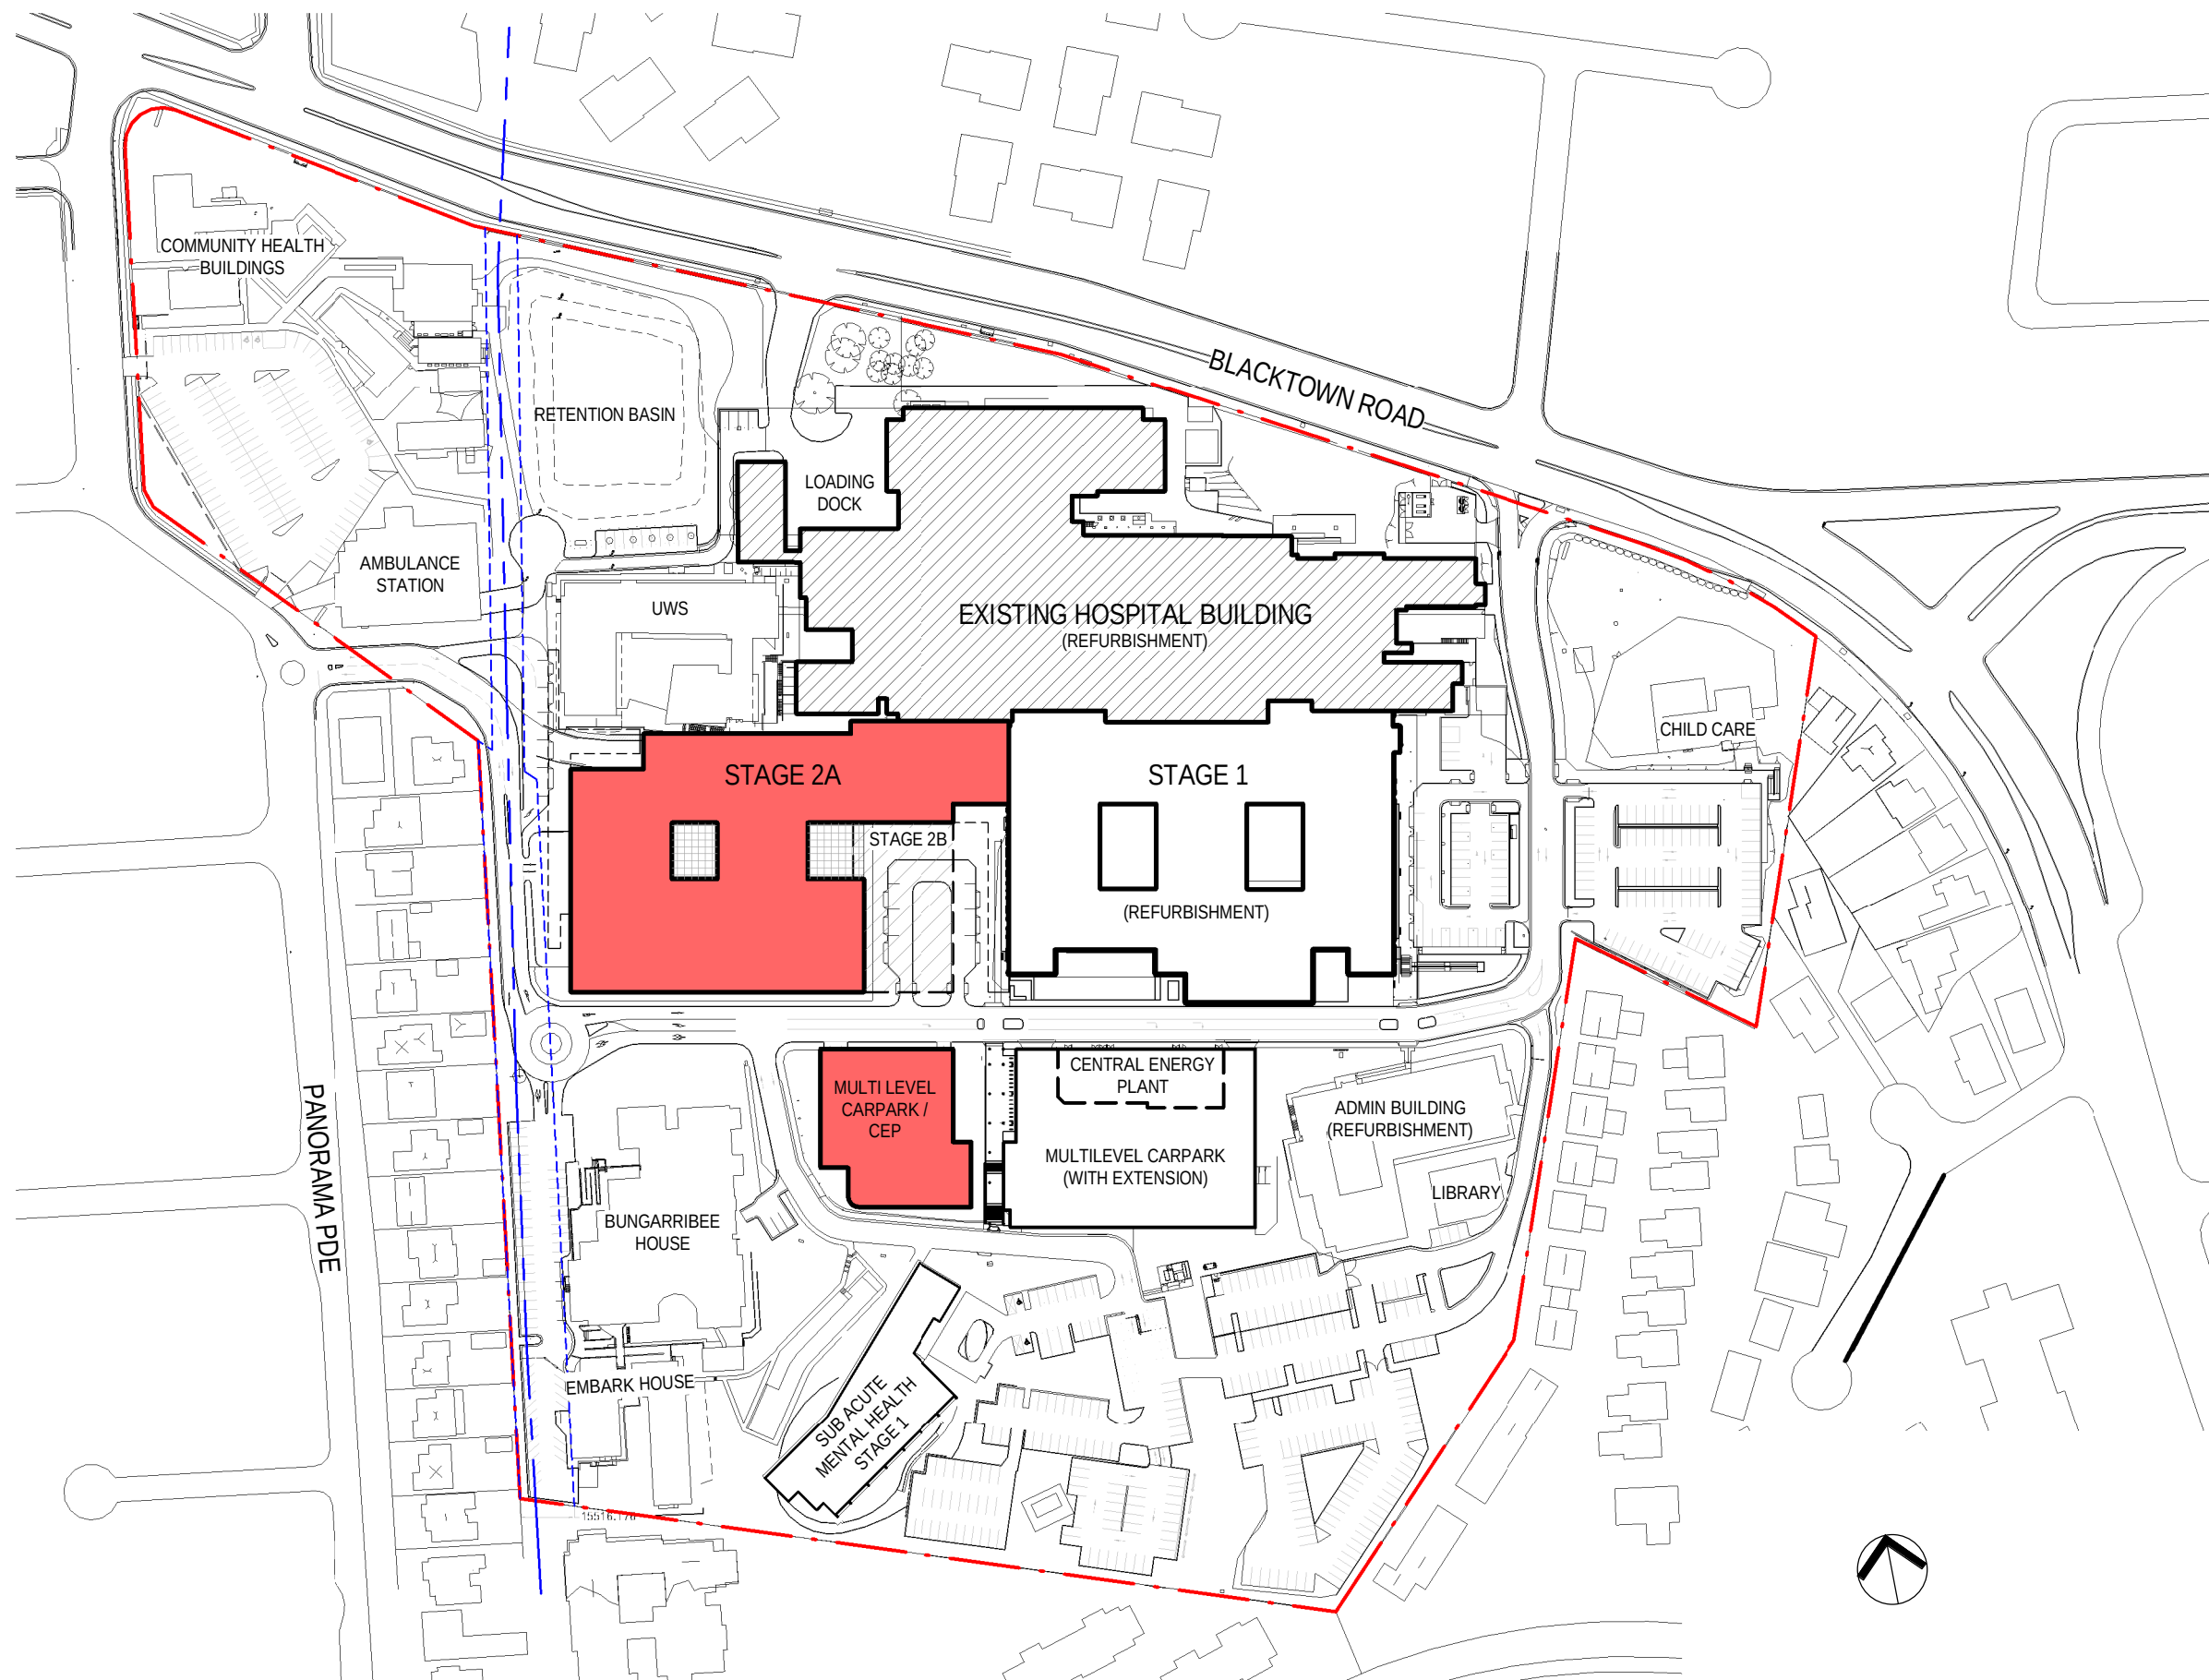

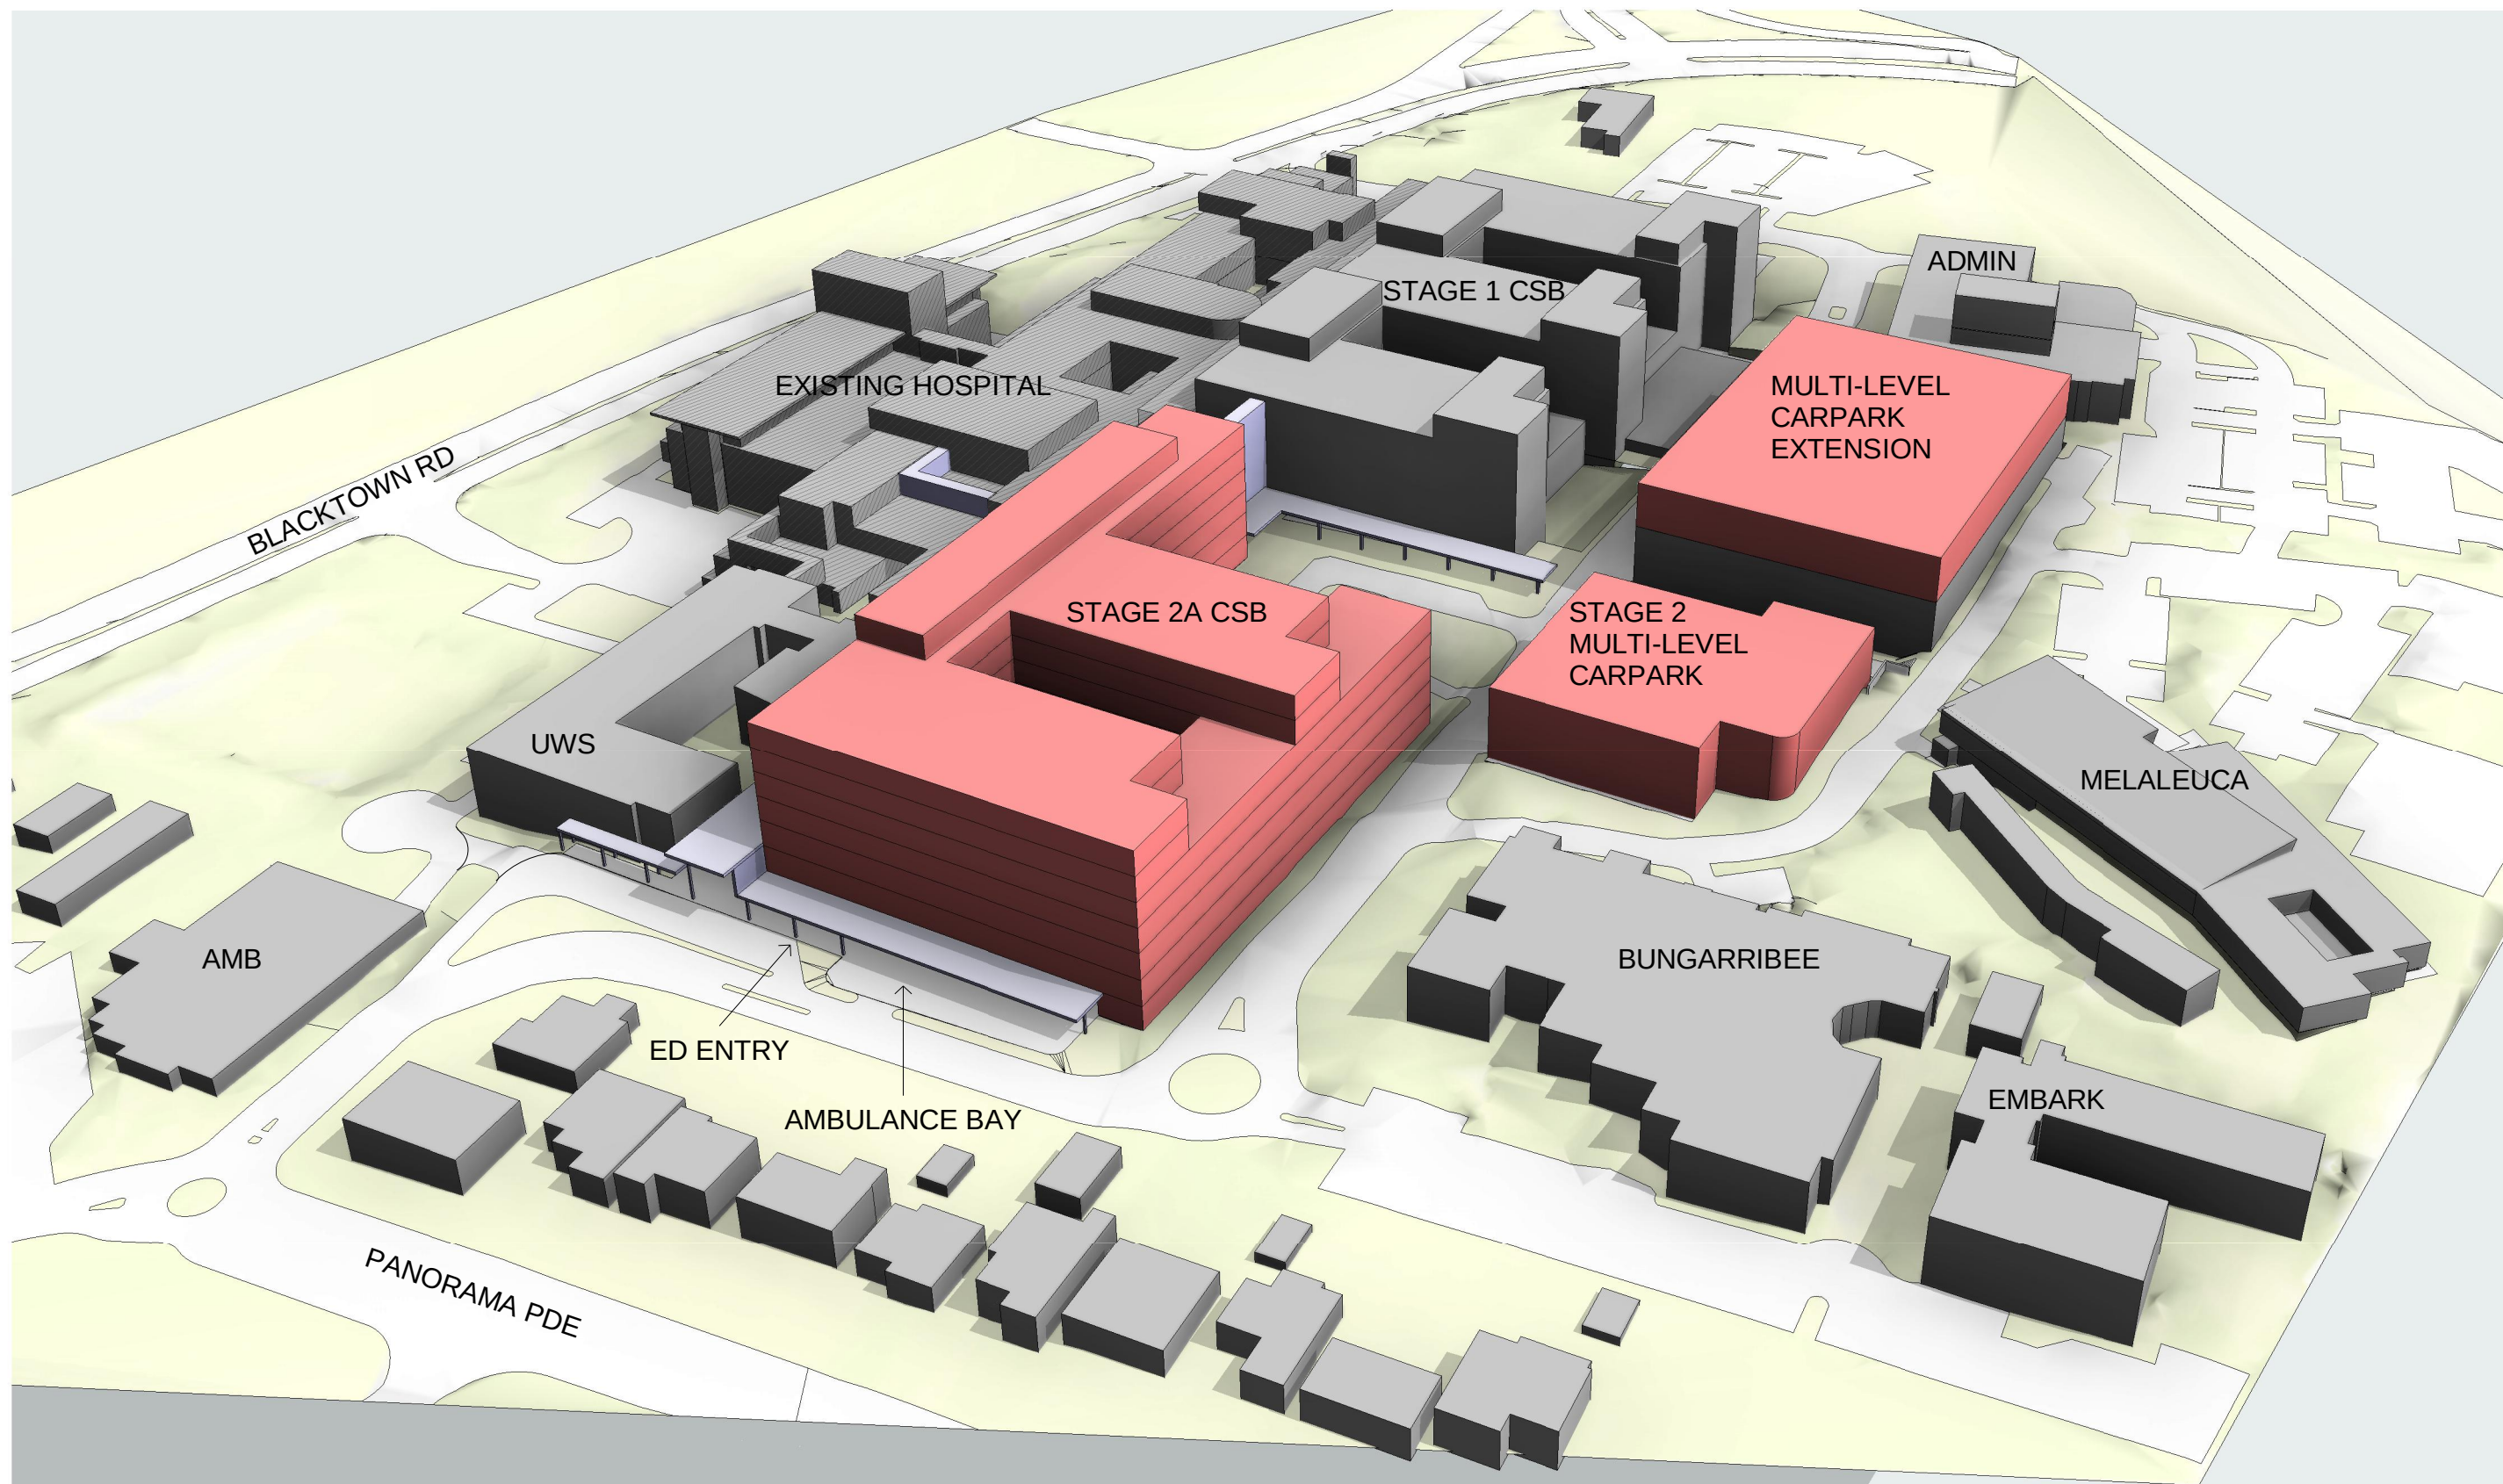

31/07/2014 5:57:29 PM

- TRAVEL / REFURBISHMENT INTO TRAVEL
- EXISTING DEPARTMENTAL AREA
- PLANT / ENGINEERING
- NEW STAIRS / PUBLIC LIFTS / SERVICES LIFT
- ROOF / PAVED TERRACE, COURTYARD
- UNALLOCATED
- STAGE 2 NEW BUILDING WORKS
- STAGE 2 NEW DEPARTMENTAL AREA / SHELL
- STAGE 2 REFURBISHMENT WORKS (LIGHT)
- STAGE 2 REFURBISHMENT WORKS (MEDIUM)
TRANSPARENT WITH PLANS UNDERLAY
- STAGE 2 REFURBISHMENT WORKS (HEAVY)
SOLID COLOUR

0 10m 30m 60m 100m





-01- OPTION 3.v4 / LEVEL 1

JACOBS



BLACKTOWN MT. DRUITT HOSPITAL
STAGE 2 DEVELOPMENT

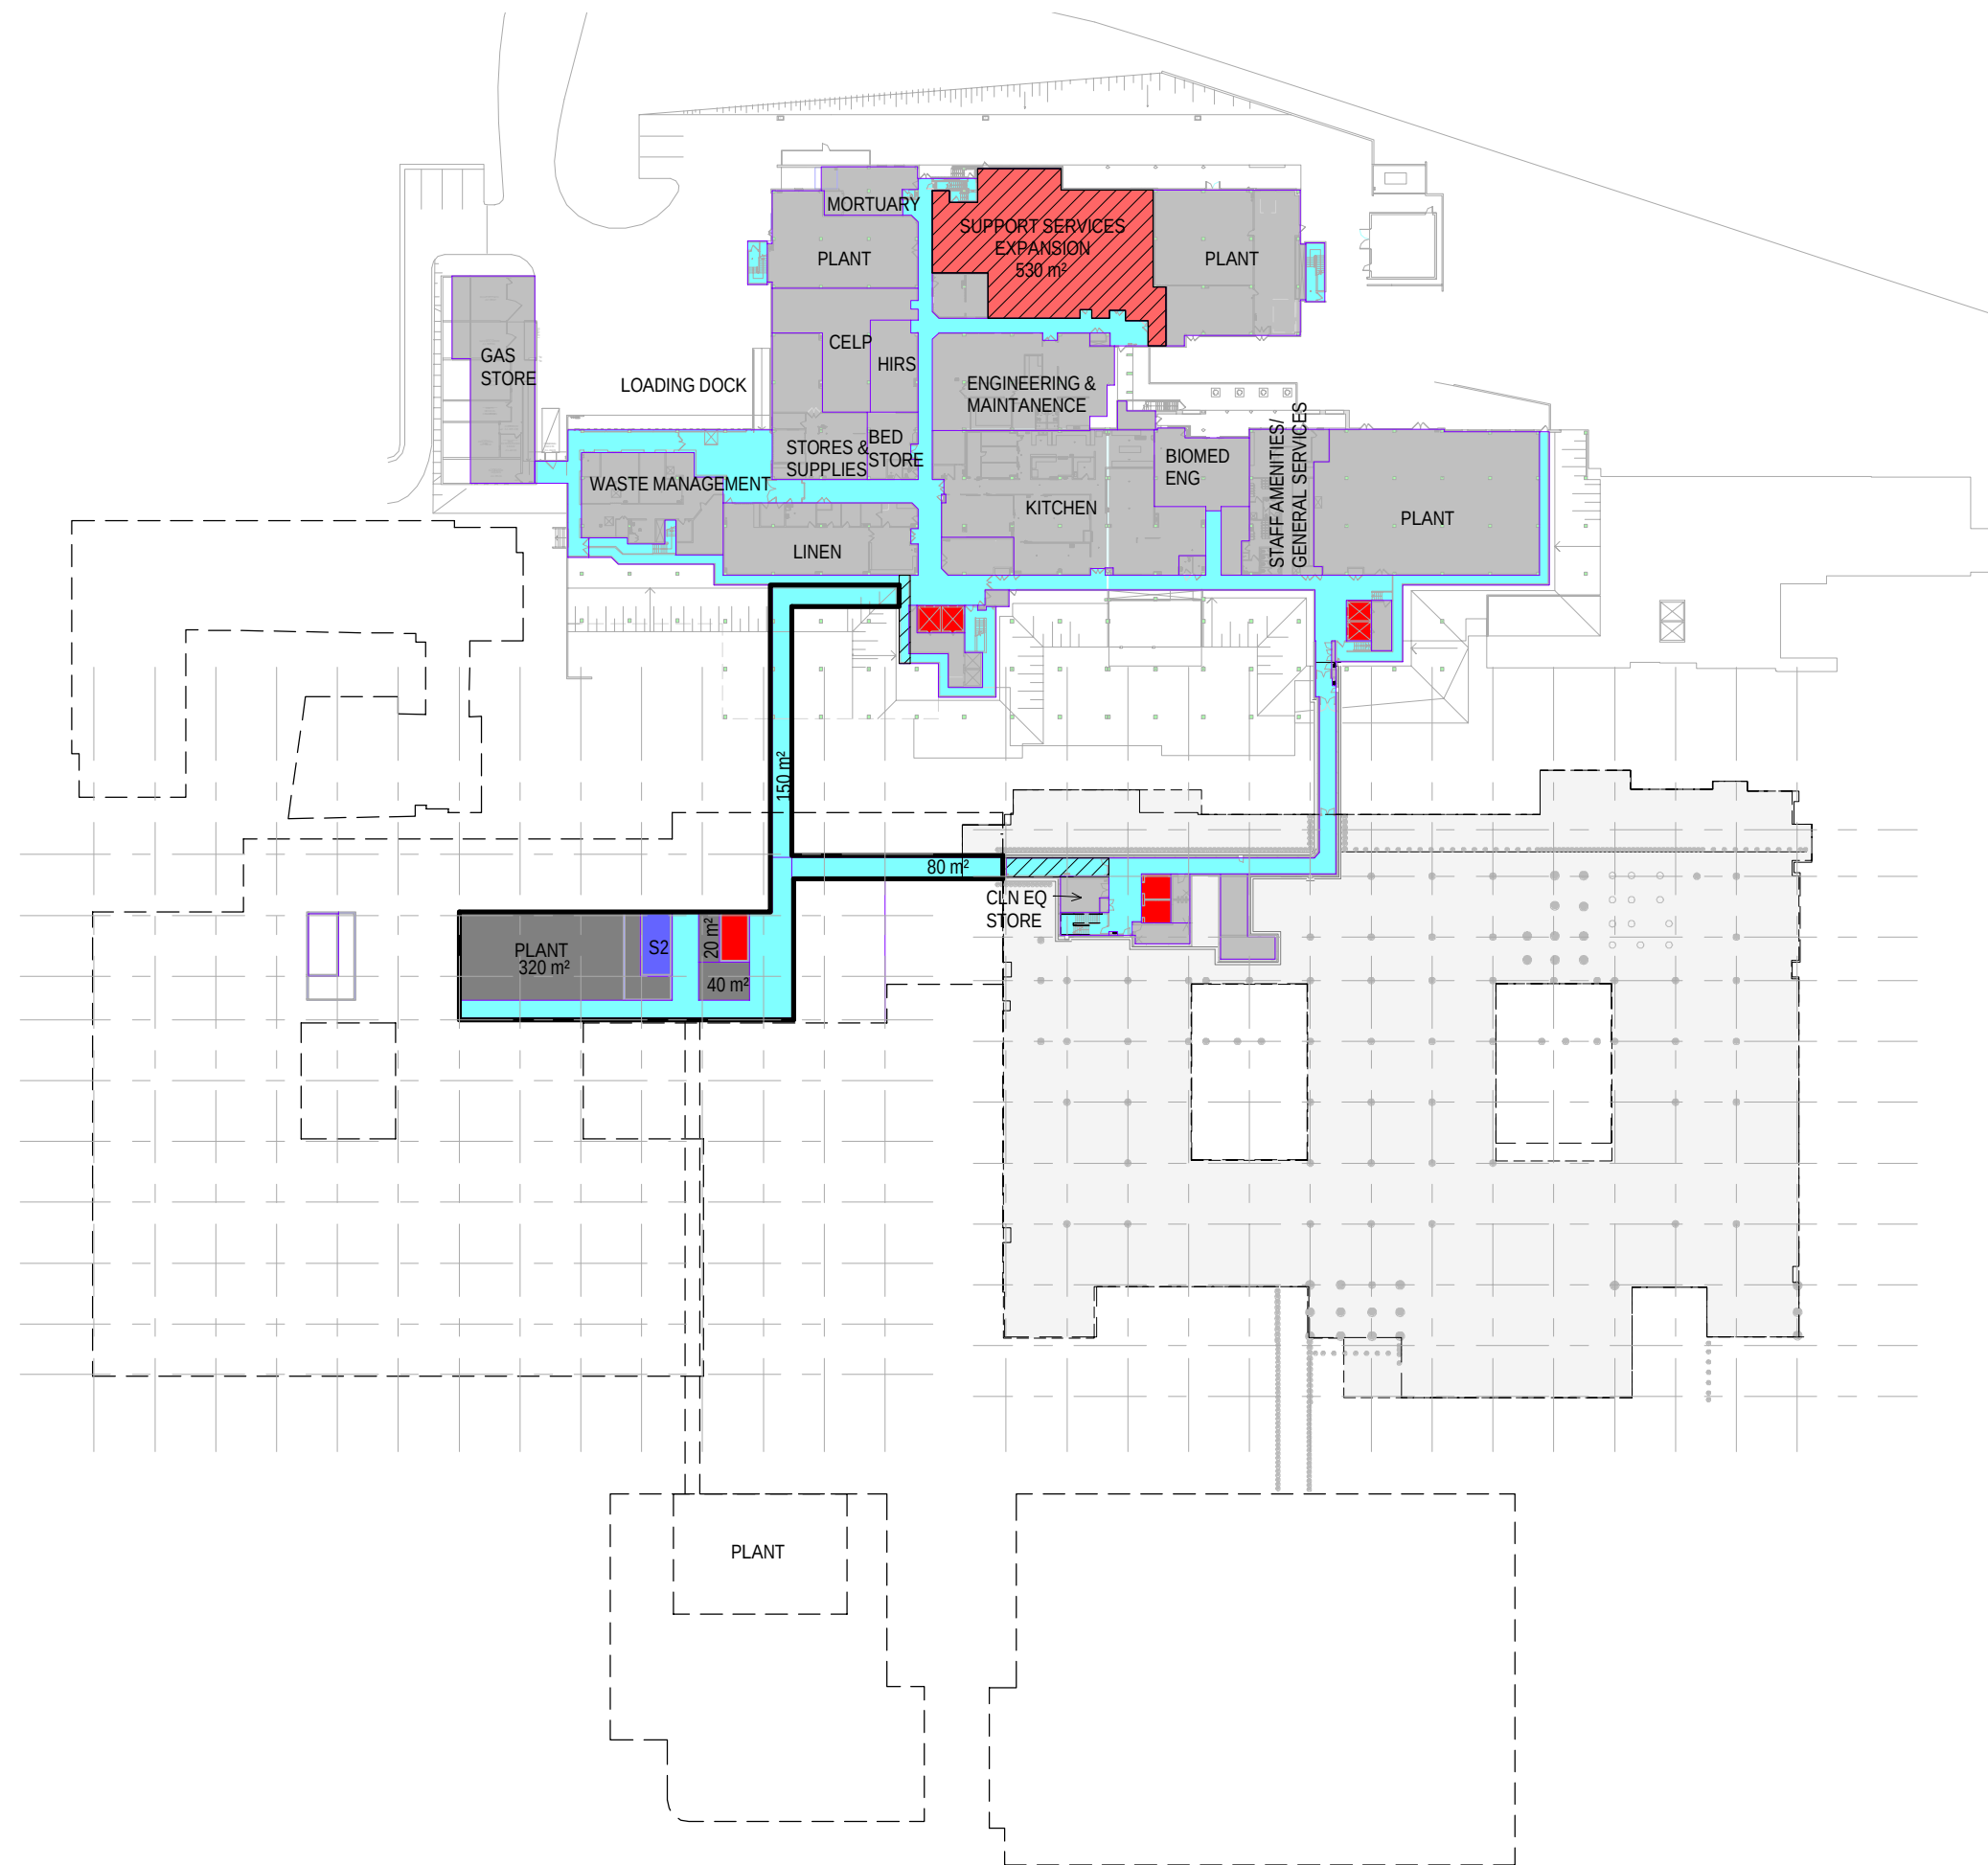


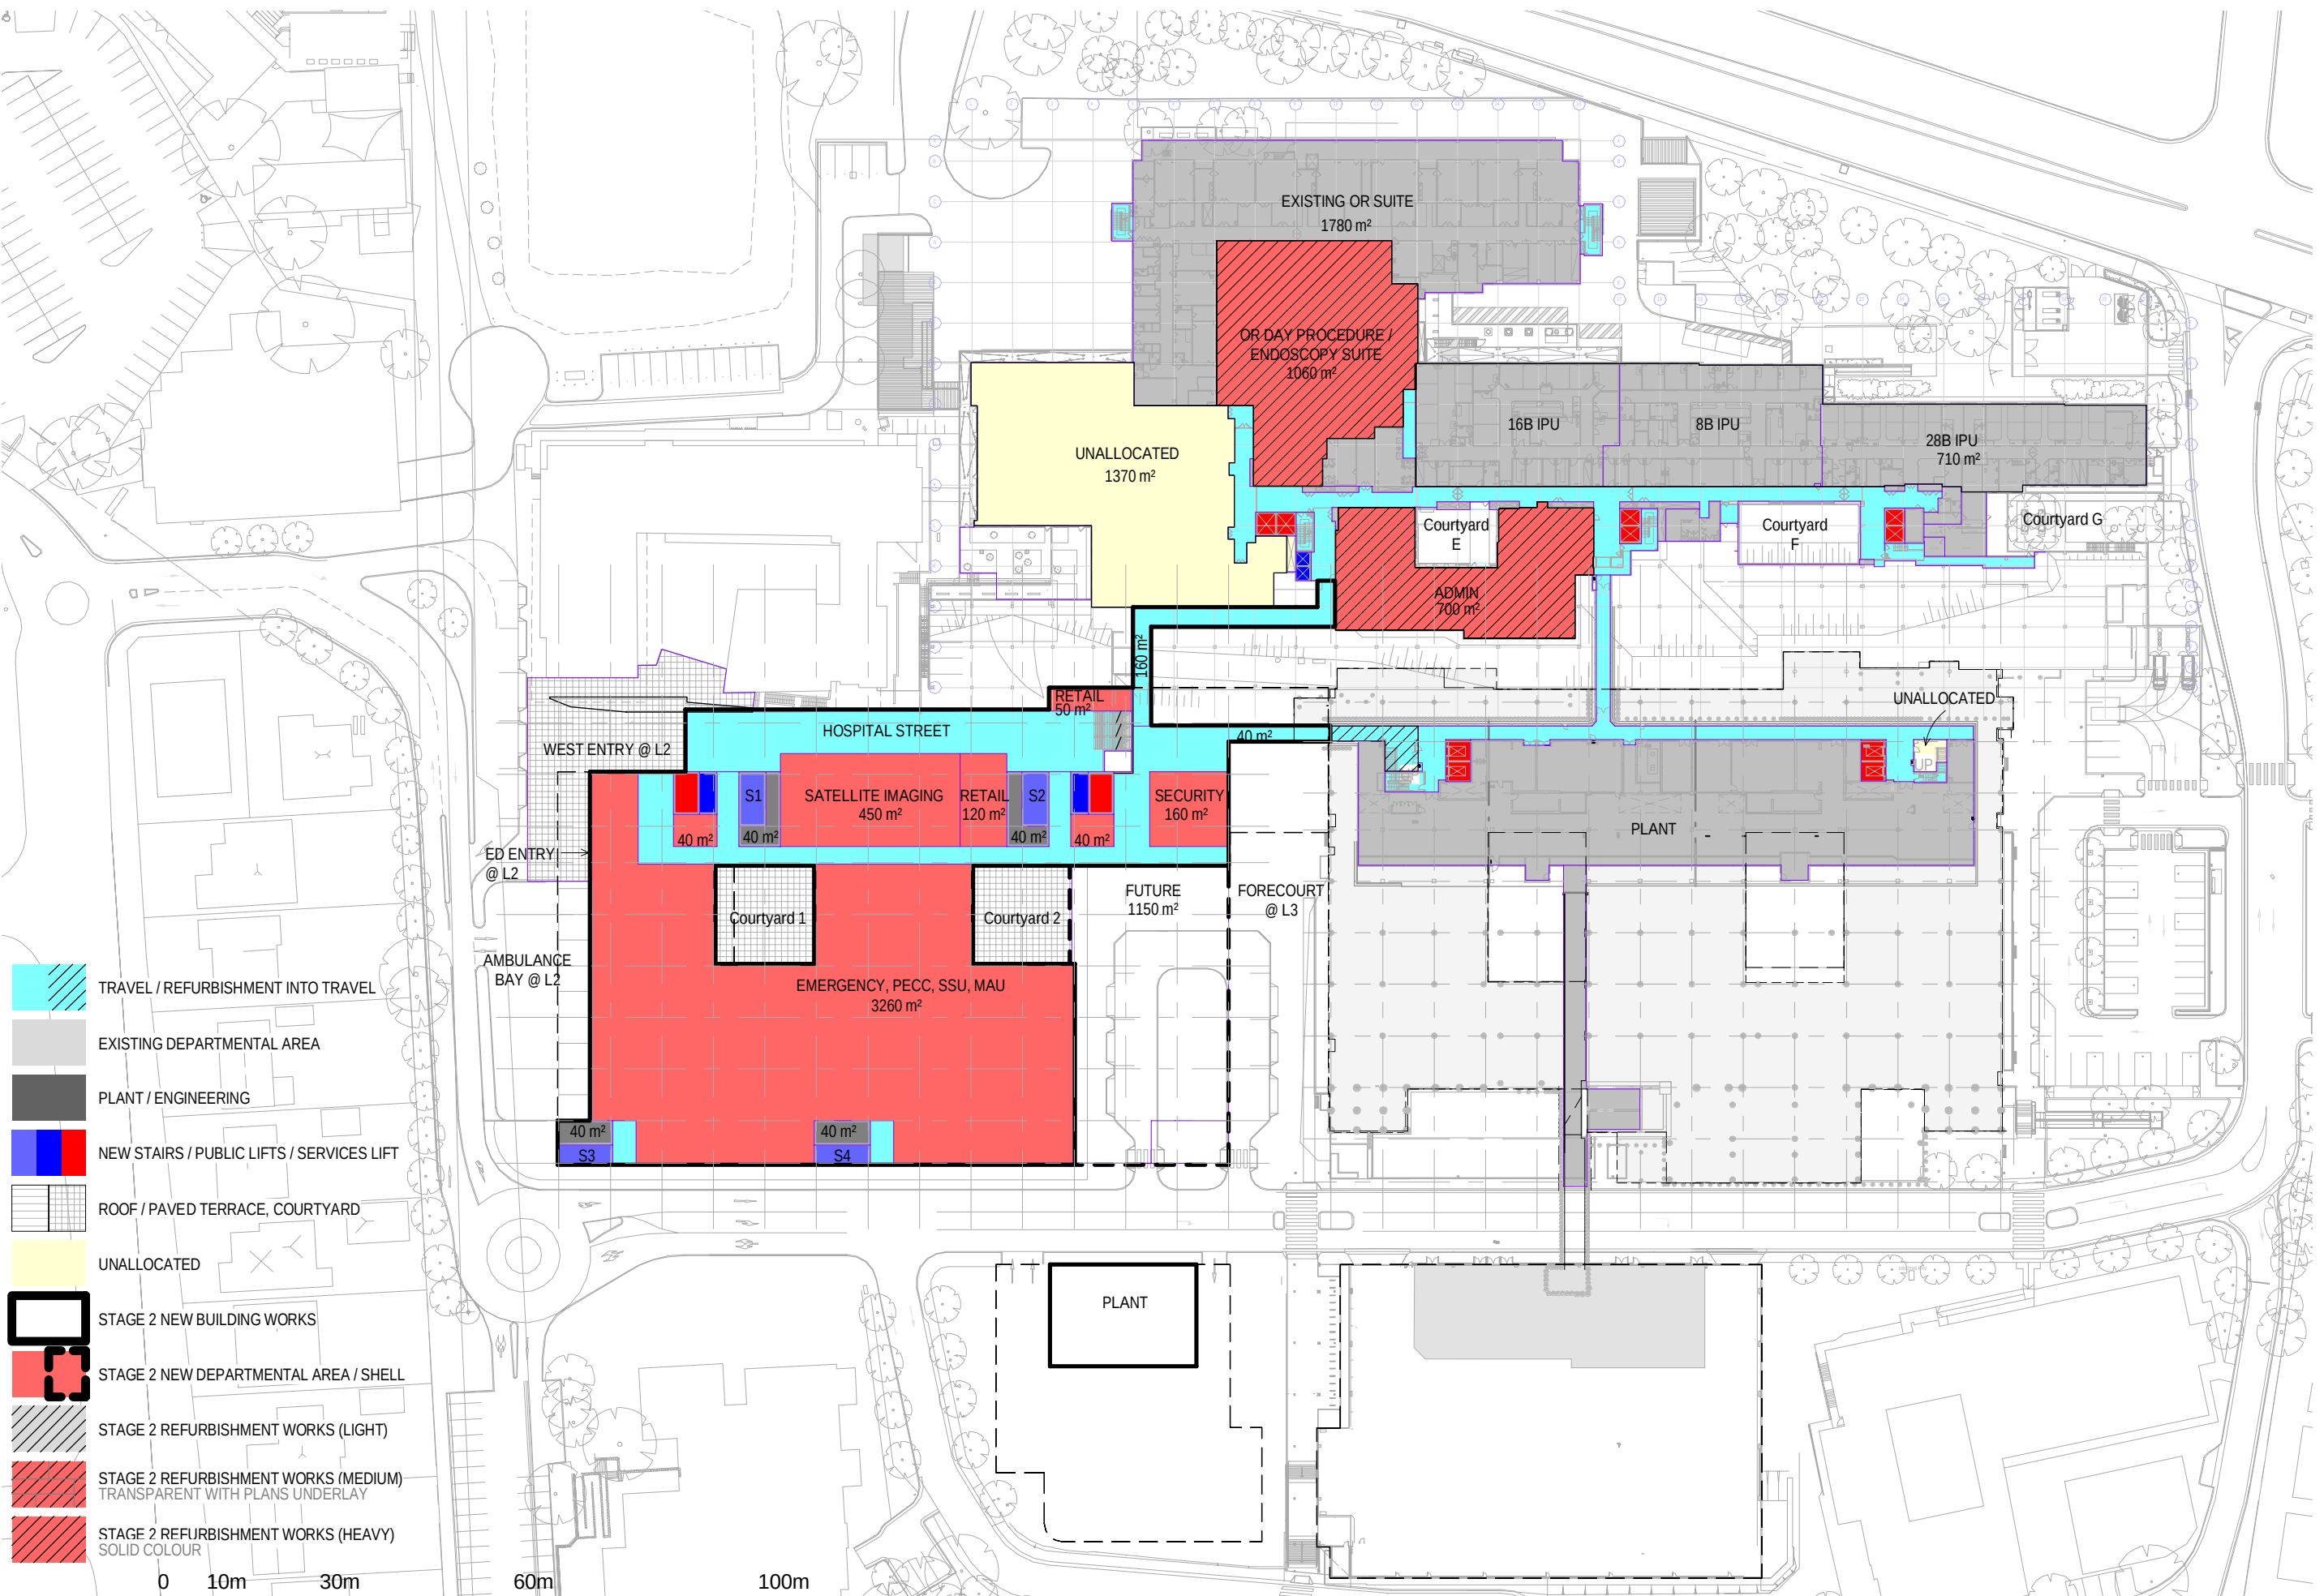

-02- OPTION 3.v4 / LEVEL 2

JACOBS

31/07/2014 5:57:46 PM

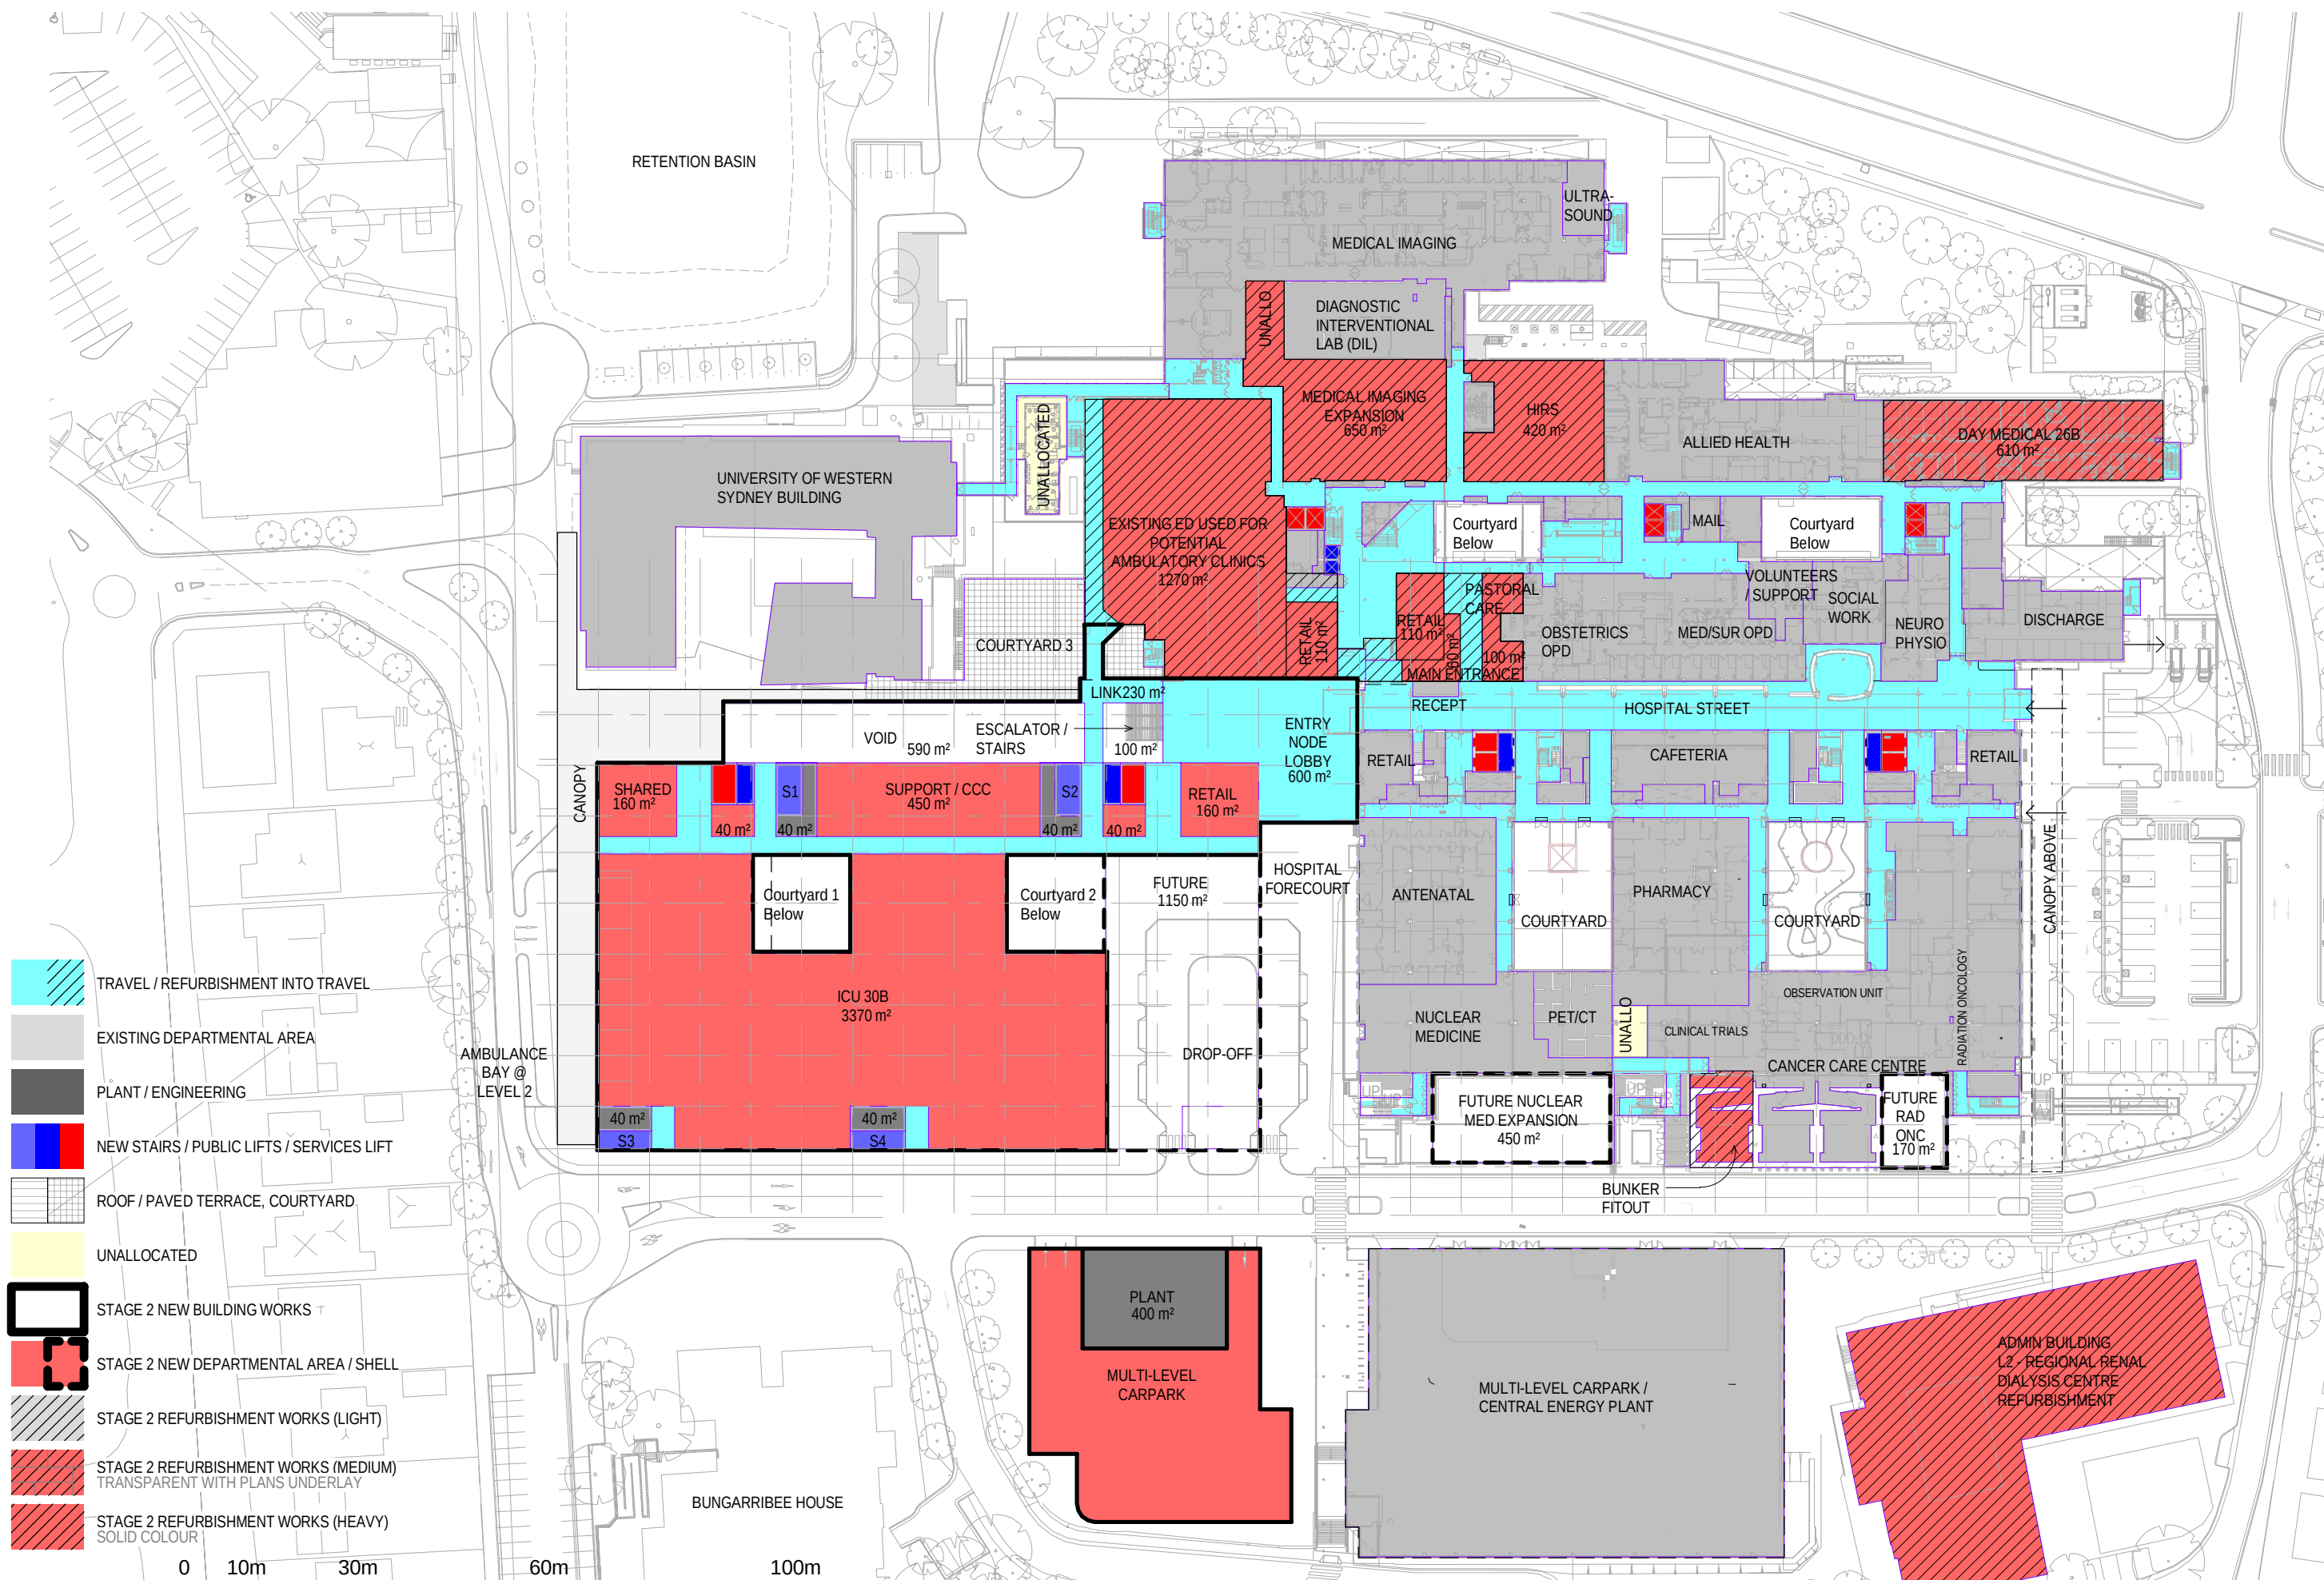

-03- OPTION 3.v4 / LEVEL 3

JACOBS

NSW Health
GOVERNMENT Infrastructure

BLACKTOWN MT. DRUITT HOSPITAL
STAGE 2 DEVELOPMENT

31/07/2014 5:58:01 PM

- TRAVEL / REFURBISHMENT INTO TRAVEL
- EXISTING DEPARTMENTAL AREA
- PLANT / ENGINEERING
- NEW STAIRS / PUBLIC LIFTS / SERVICES LIFT
- ROOF / PAVED TERRACE, COURTYARD
- UNALLOCATED
- STAGE 2 NEW BUILDING WORKS
- STAGE 2 NEW DEPARTMENTAL AREA / SHELL
- STAGE 2 REFURBISHMENT WORKS (LIGHT)
- STAGE 2 REFURBISHMENT WORKS (MEDIUM)
TRANSPARENT WITH PLANS UNDERLAY
- STAGE 2 REFURBISHMENT WORKS (HEAVY)
SOLID COLOUR

0 10m 30m 60m 100m





-04- OPTION 3.v4 / LEVEL 4

JACOBS



BLACKTOWN MT. DRUITT HOSPITAL
STAGE 2 DEVELOPMENT

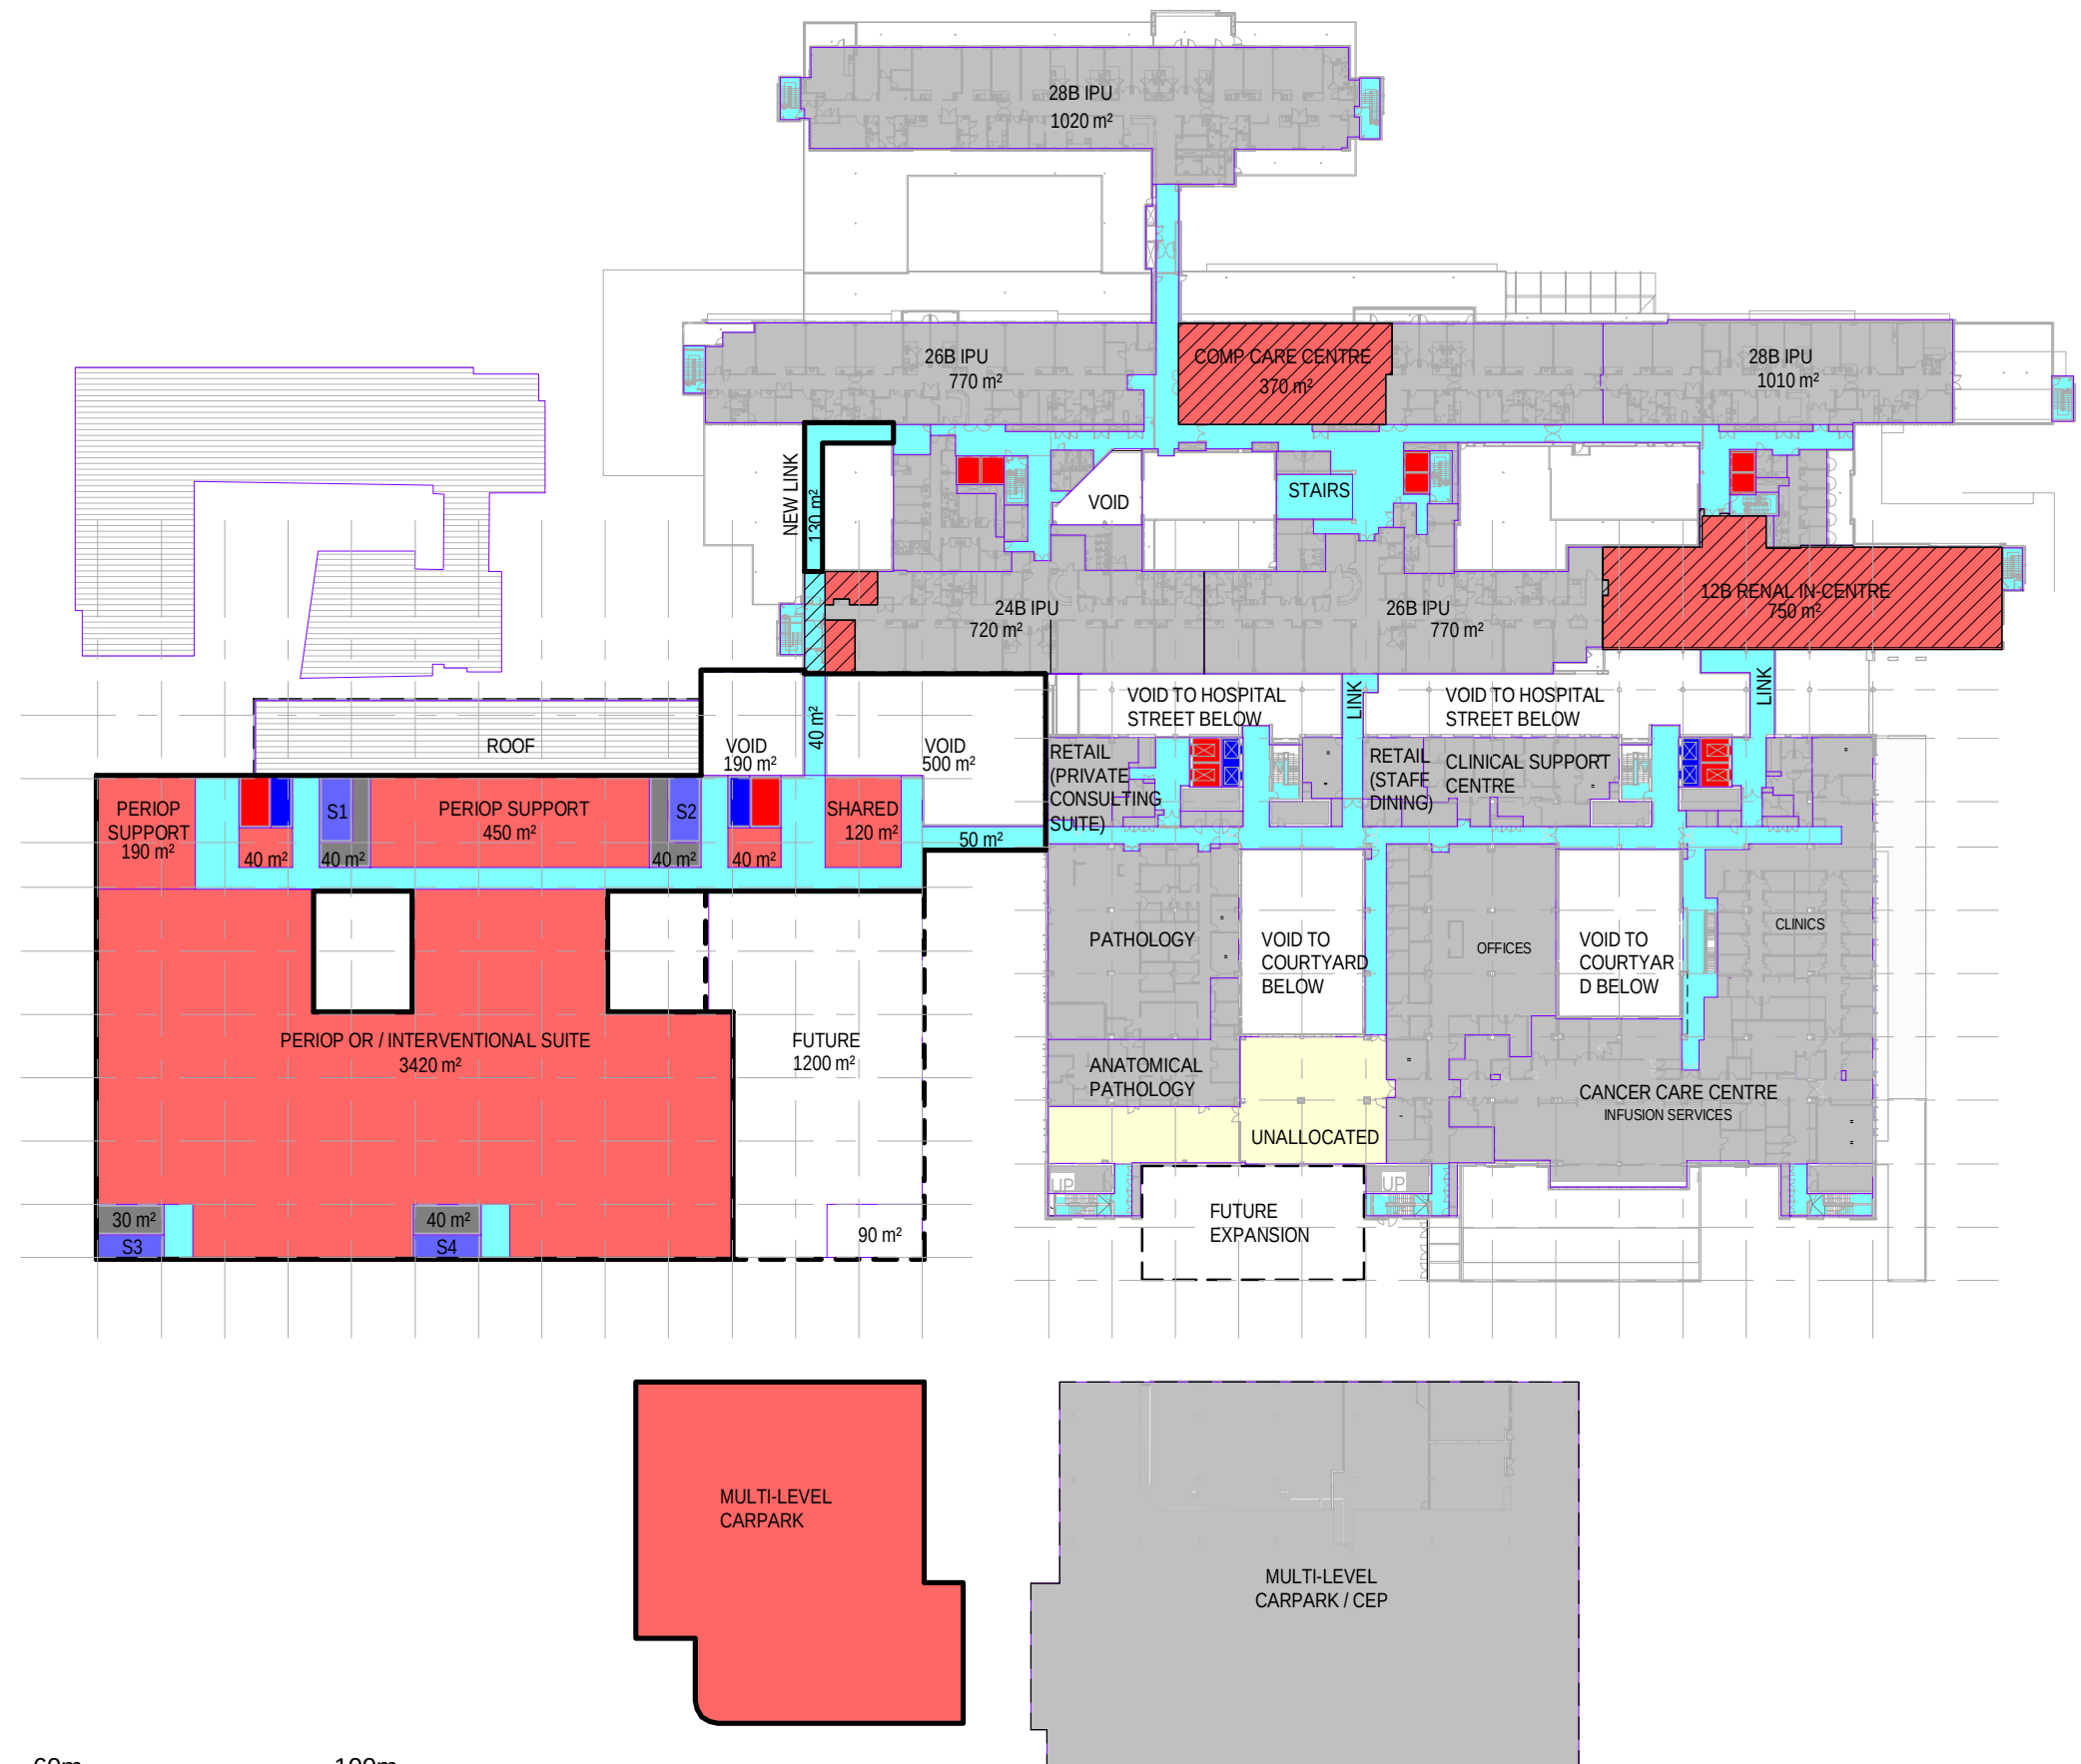

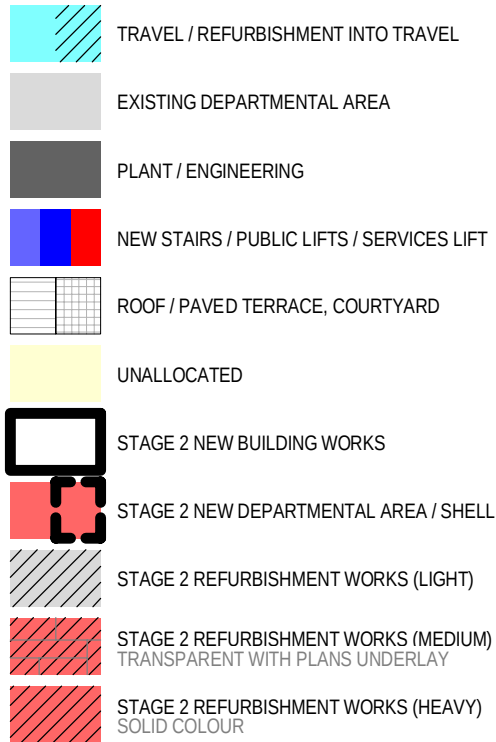

-05- OPTION 3.v4 / LEVEL 5



BLACKTOWN MT. DRUITT HOSPITAL
STAGE 2 DEVELOPMENT

31/07/2014 5:58:23 PM




-06- OPTION 3.v4 / LEVEL 6

JACOBS



- TRAVEL / REFURBISHMENT INTO TRAVEL
- EXISTING DEPARTMENTAL AREA
- PLANT / ENGINEERING
- NEW STAIRS / PUBLIC LIFTS / SERVICES LIFT
- ROOF / PAVED TERRACE, COURTYARD
- UNALLOCATED
- STAGE 2 NEW BUILDING WORKS
- STAGE 2 NEW DEPARTMENTAL AREA / SHELL
- STAGE 2 REFURBISHMENT WORKS (LIGHT)
- STAGE 2 REFURBISHMENT WORKS (MEDIUM)
TRANSPARENT WITH PLANS UNDERLAY
- STAGE 2 REFURBISHMENT WORKS (HEAVY)
SOLID COLOUR

0 10m 30m 60m 100m

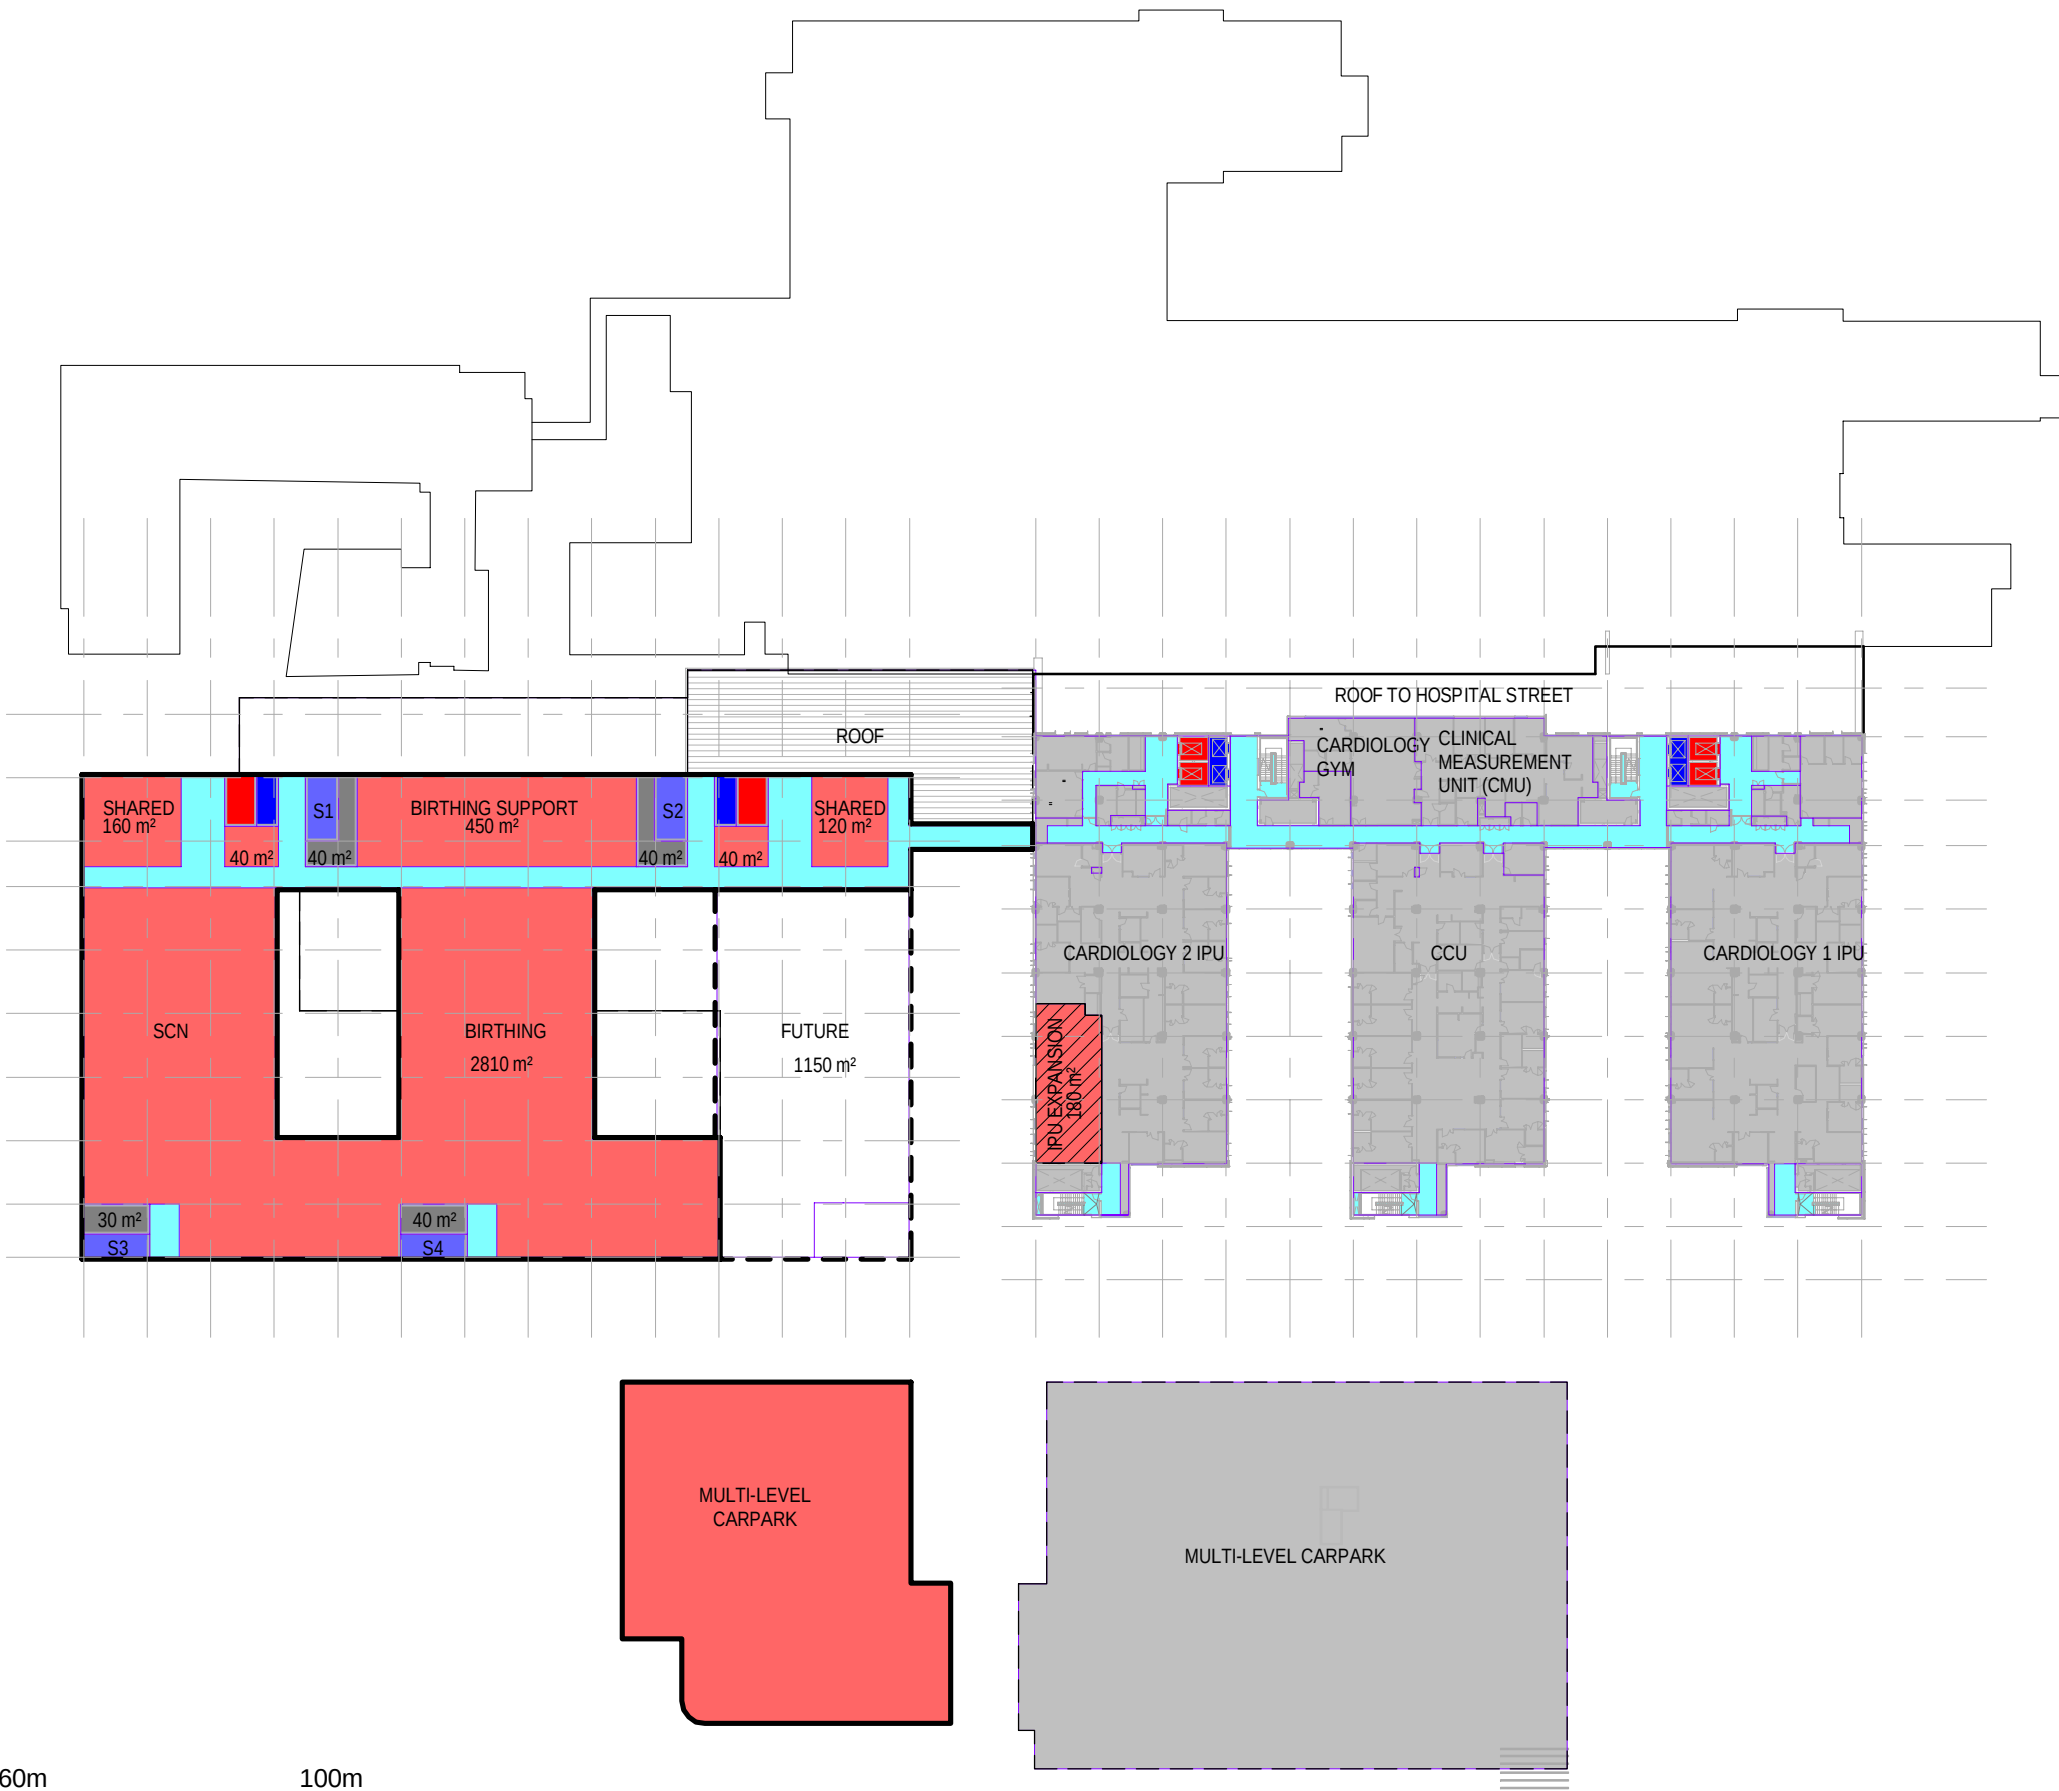

31/07/2014 5:58:31 PM

- TRAVEL / REFURBISHMENT INTO TRAVEL
- EXISTING DEPARTMENTAL AREA
- PLANT / ENGINEERING
- NEW STAIRS / PUBLIC LIFTS / SERVICES LIFT
- ROOF / PAVED TERRACE, COURTYARD
- UNALLOCATED
- STAGE 2 NEW BUILDING WORKS
- STAGE 2 NEW DEPARTMENTAL AREA / SHELL
- STAGE 2 REFURBISHMENT WORKS (LIGHT)
- STAGE 2 REFURBISHMENT WORKS (MEDIUM)
TRANSPARENT WITH PLANS UNDERLAY
- STAGE 2 REFURBISHMENT WORKS (HEAVY)
SOLID COLOUR

0 10m 30m 60m 100m




-07- OPTION 3.v4 / LEVEL 7

JACOBS



BLACKTOWN MT. DRUITT HOSPITAL
STAGE 2 DEVELOPMENT

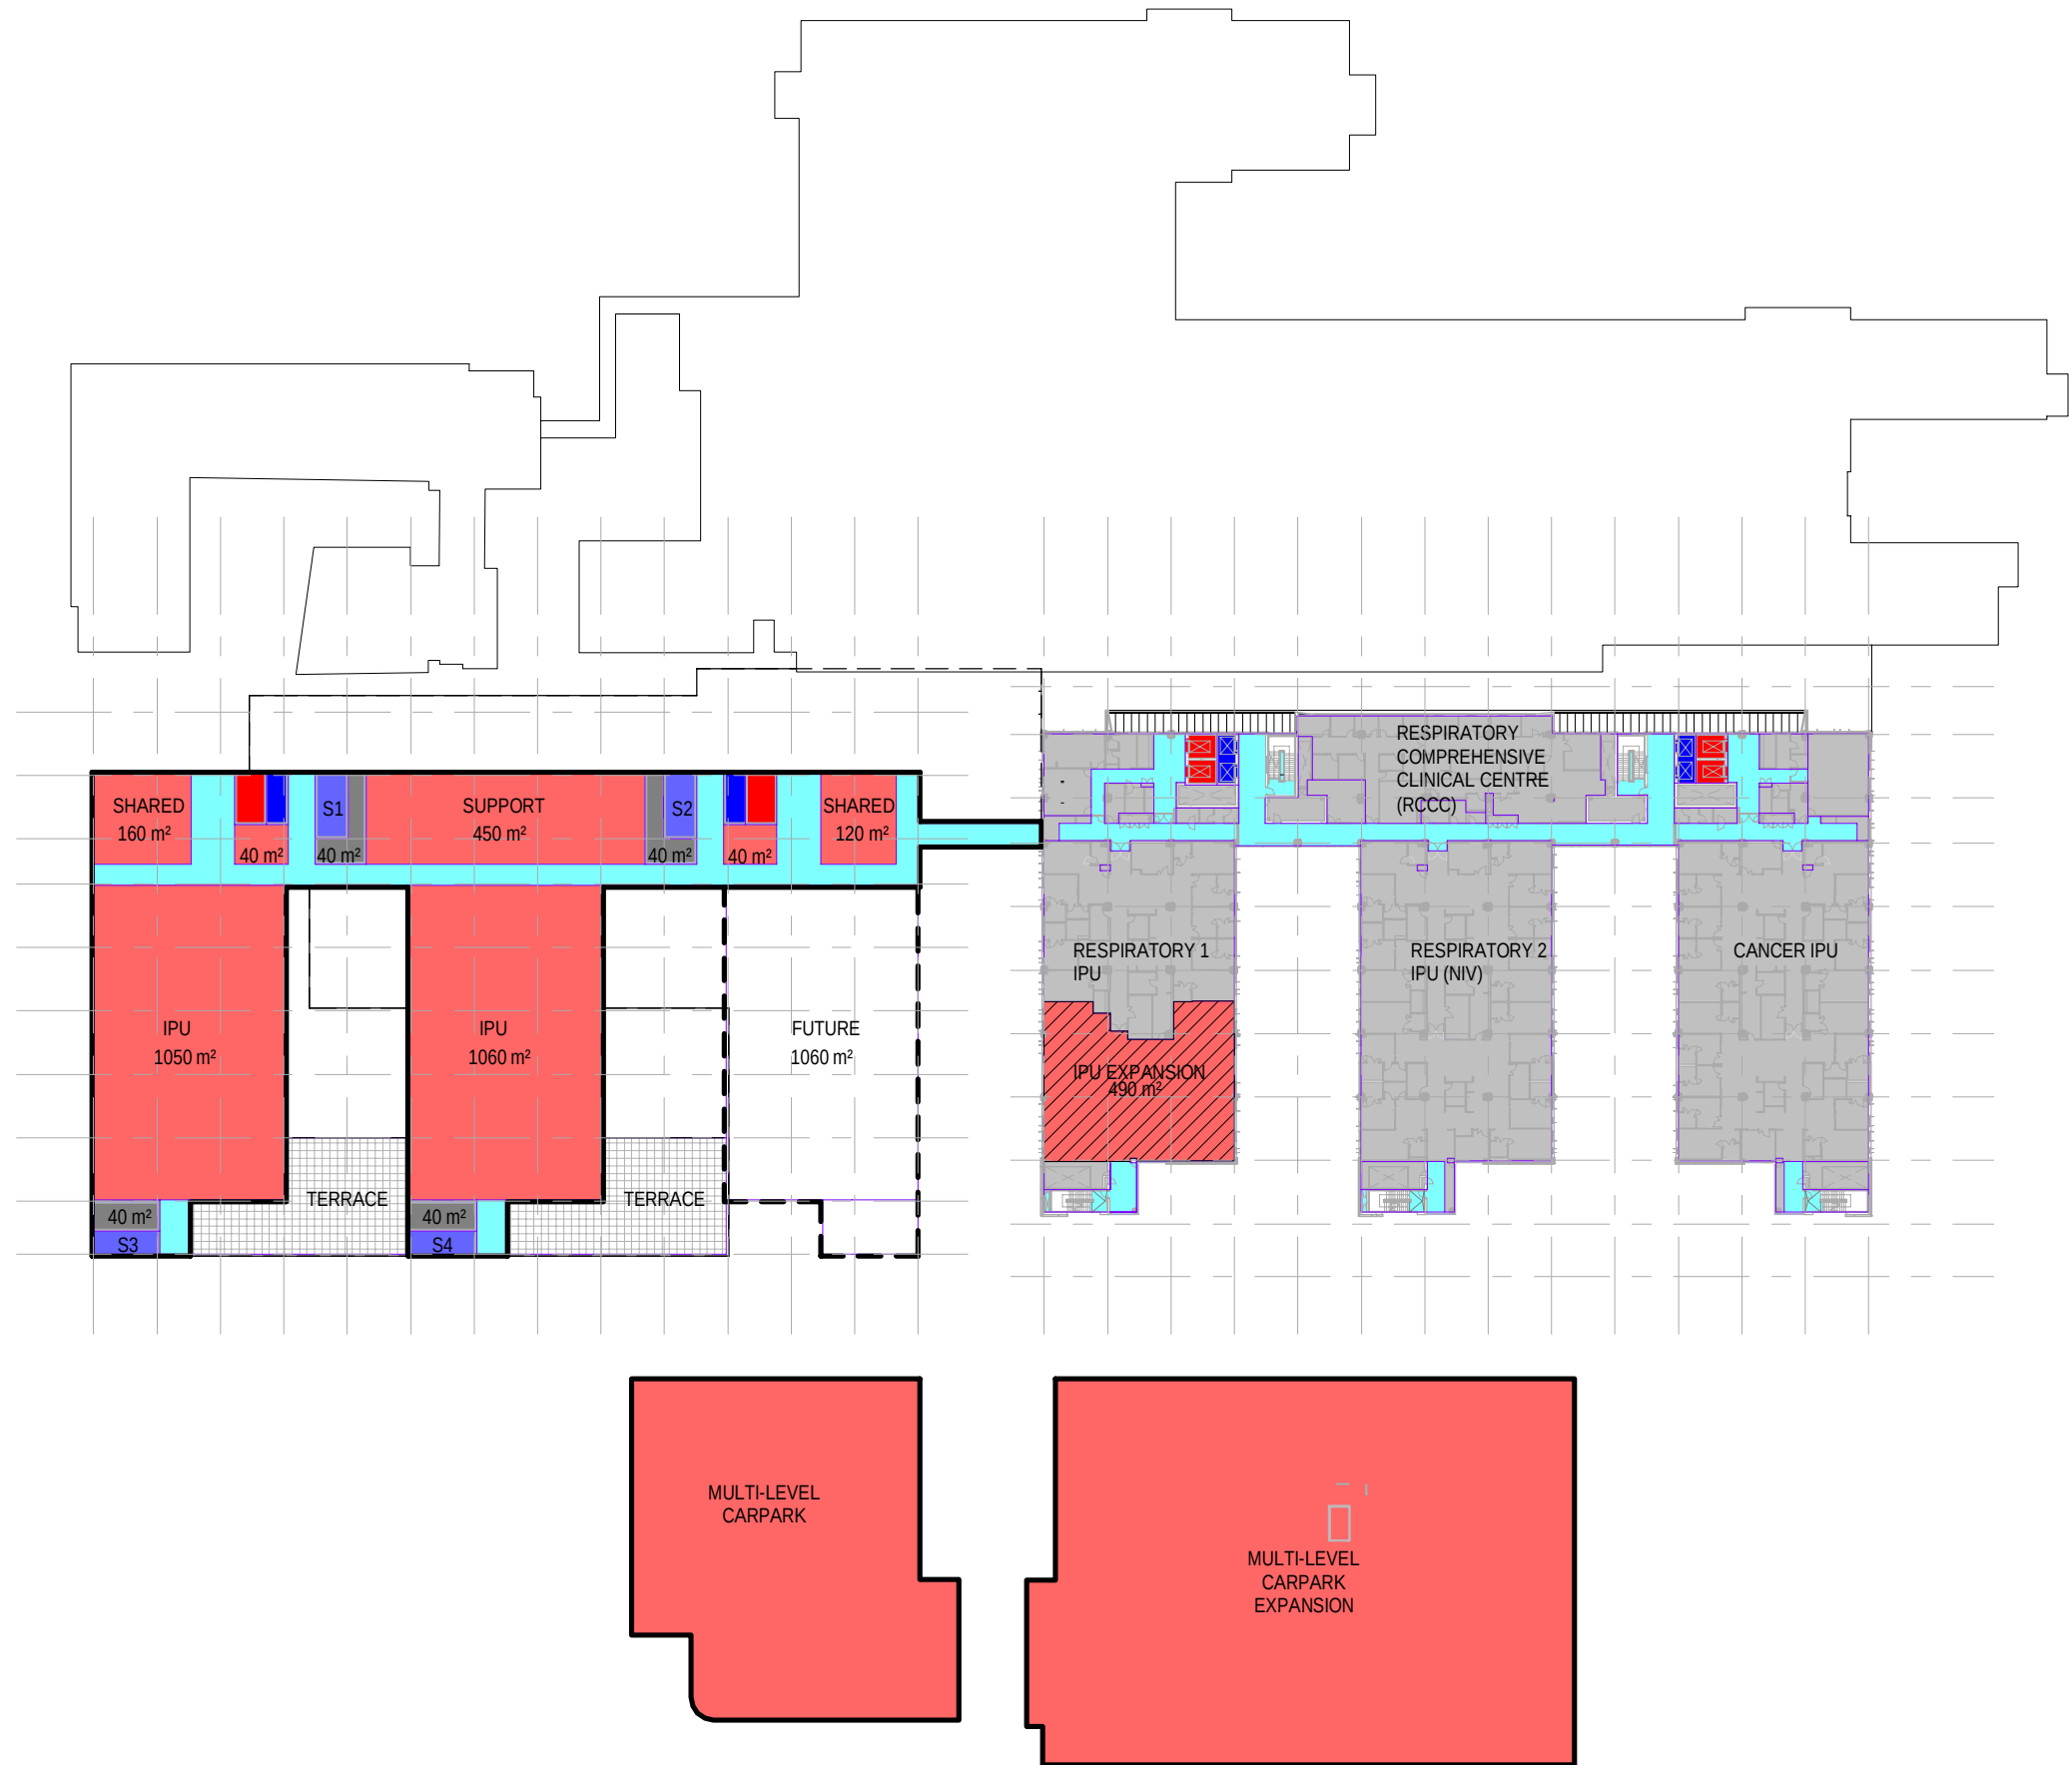

31/07/2014 5:58:37 PM

- TRAVEL / REFURBISHMENT INTO TRAVEL
- EXISTING DEPARTMENTAL AREA
- PLANT / ENGINEERING
- NEW STAIRS / PUBLIC LIFTS / SERVICES LIFT
- ROOF / PAVED TERRACE, COURTYARD
- UNALLOCATED
- STAGE 2 NEW BUILDING WORKS
- STAGE 2 NEW DEPARTMENTAL AREA / SHELL
- STAGE 2 REFURBISHMENT WORKS (LIGHT)
- STAGE 2 REFURBISHMENT WORKS (MEDIUM)
TRANSPARENT WITH PLANS UNDERLAY
- STAGE 2 REFURBISHMENT WORKS (HEAVY)
SOLID COLOUR

0 10m 30m 60m 100m




-08- OPTION 3.v4 / LEVEL 8



JACOBS



BLACKTOWN MT. DRUITT HOSPITAL
STAGE 2 DEVELOPMENT

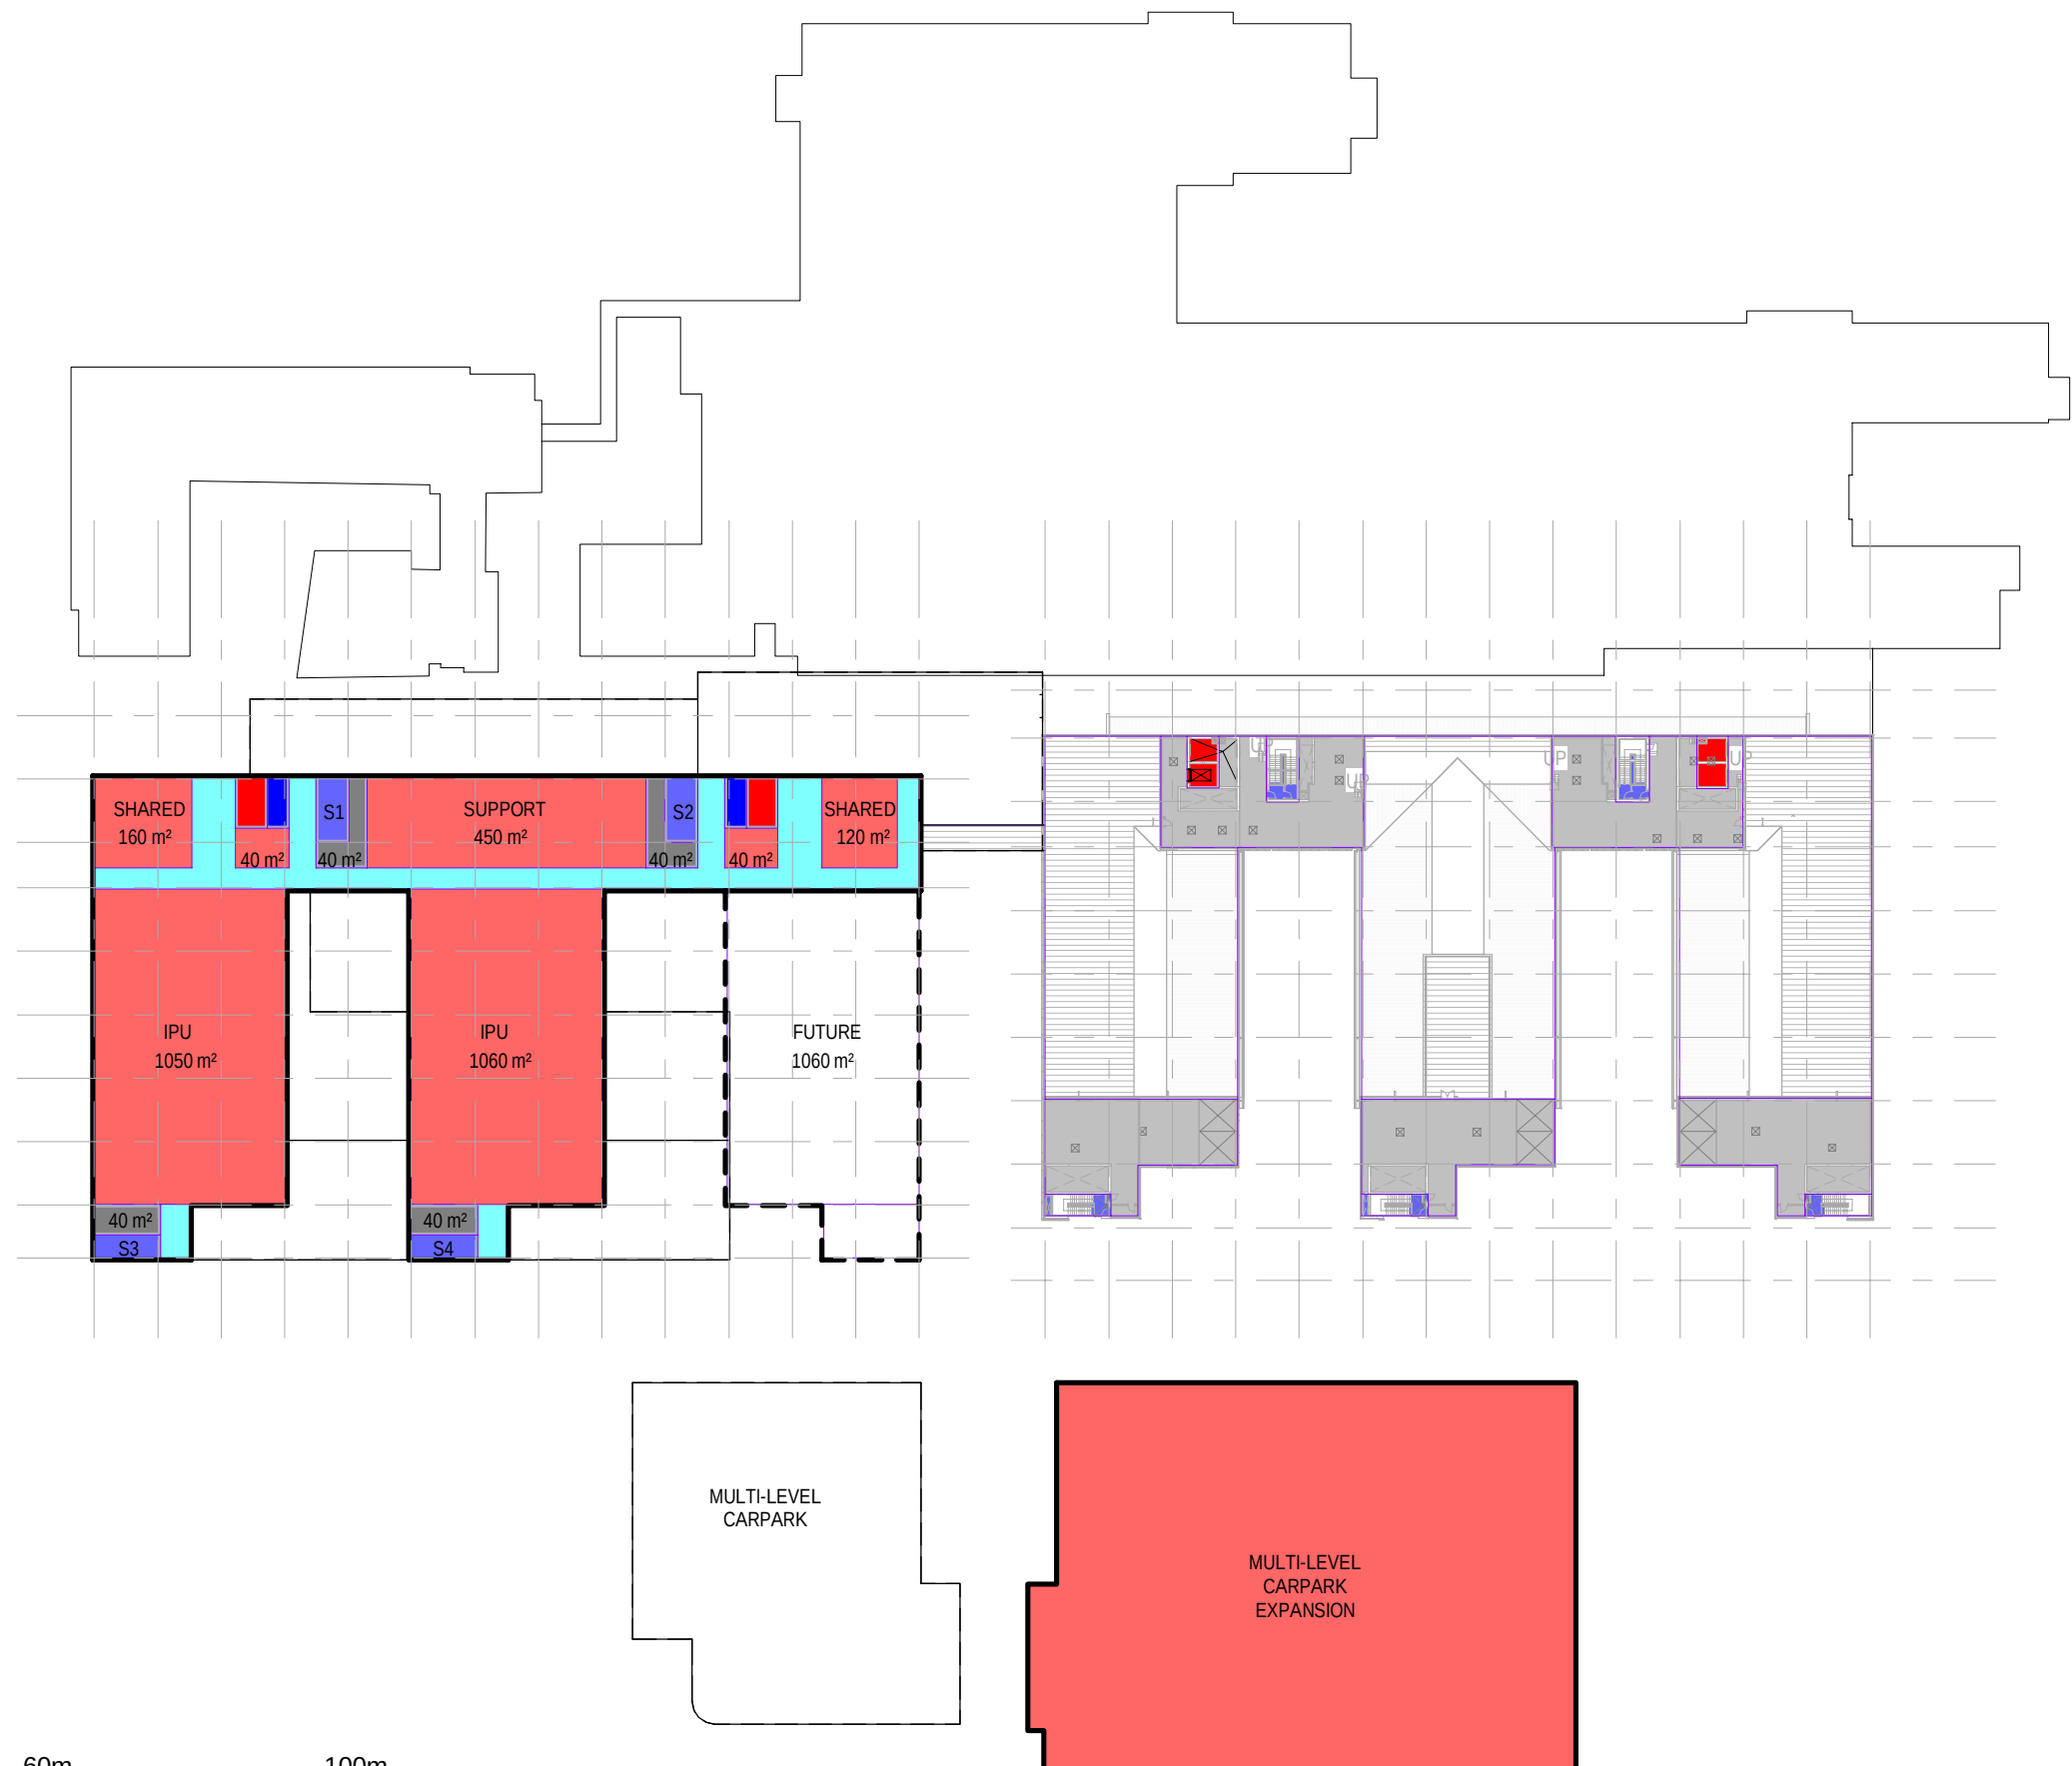

31/07/2014 5:58:44 PM

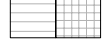 -  TRAVEL / REFURBISHMENT INTO TRAVEL
-  EXISTING DEPARTMENTAL AREA
-  PLANT / ENGINEERING
-  NEW STAIRS / PUBLIC LIFTS / SERVICES LIFT
-  ROOF / PAVED TERRACE, COURTYARD
-  UNALLOCATED
-  STAGE 2 NEW BUILDING WORKS
-  STAGE 2 NEW DEPARTMENTAL AREA / SHELL
-  STAGE 2 REFURBISHMENT WORKS (LIGHT)
-  STAGE 2 REFURBISHMENT WORKS (MEDIUM)
TRANSPARENT WITH PLANS UNDERLAY
-  STAGE 2 REFURBISHMENT WORKS (HEAVY)
SOLID COLOUR

0 10m 30m 60m 100m





-09- OPTION 3.v4 / LEVEL 9

JACOBS




BLACKTOWN MT. DRUITT HOSPITAL
STAGE 2 DEVELOPMENT

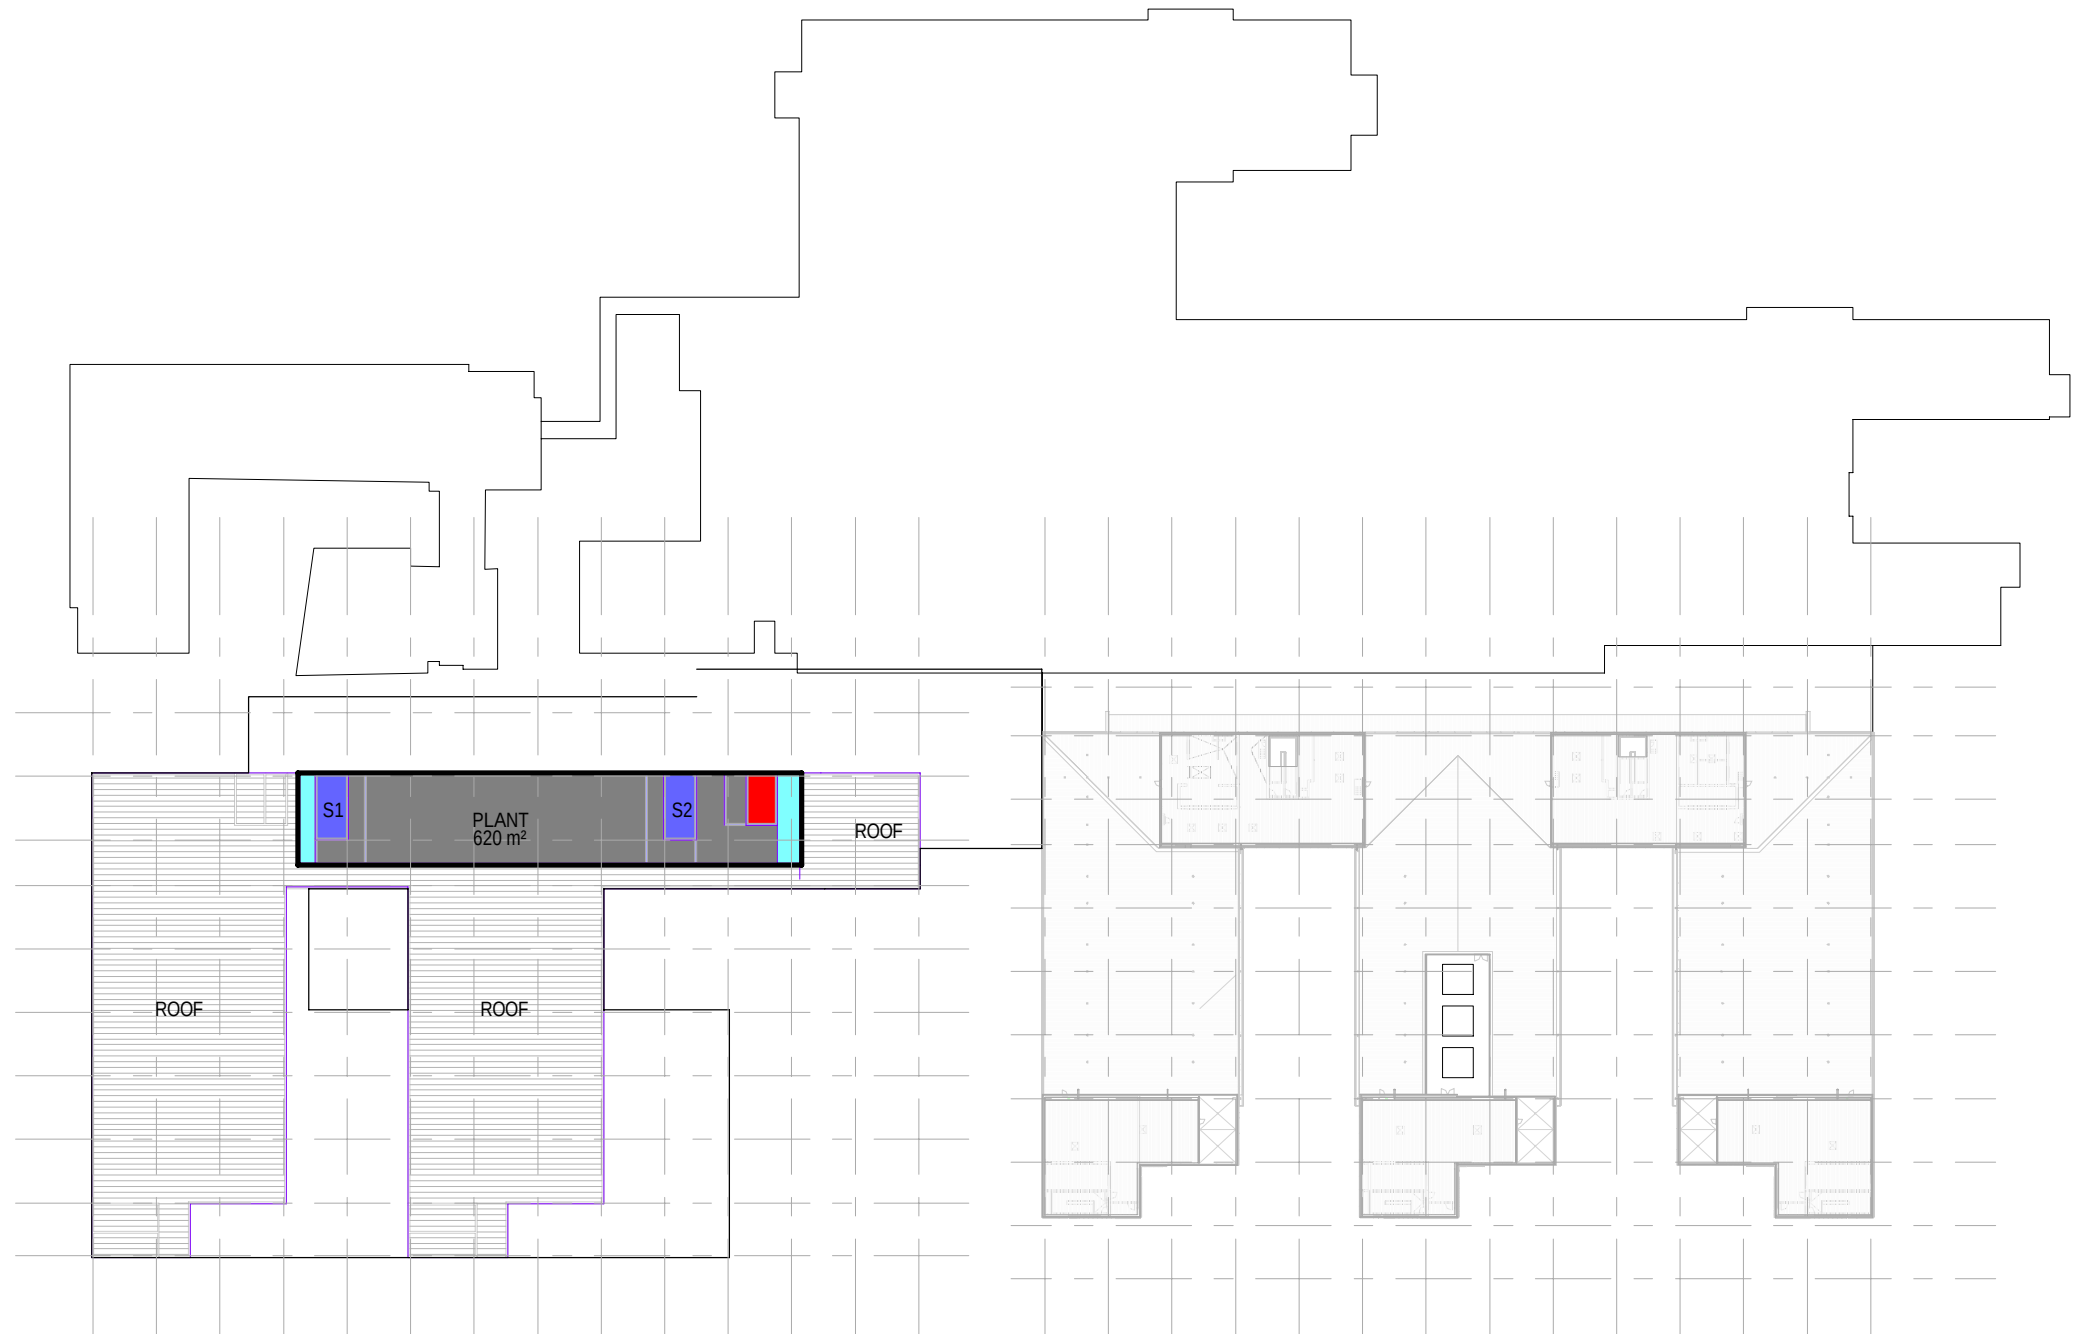

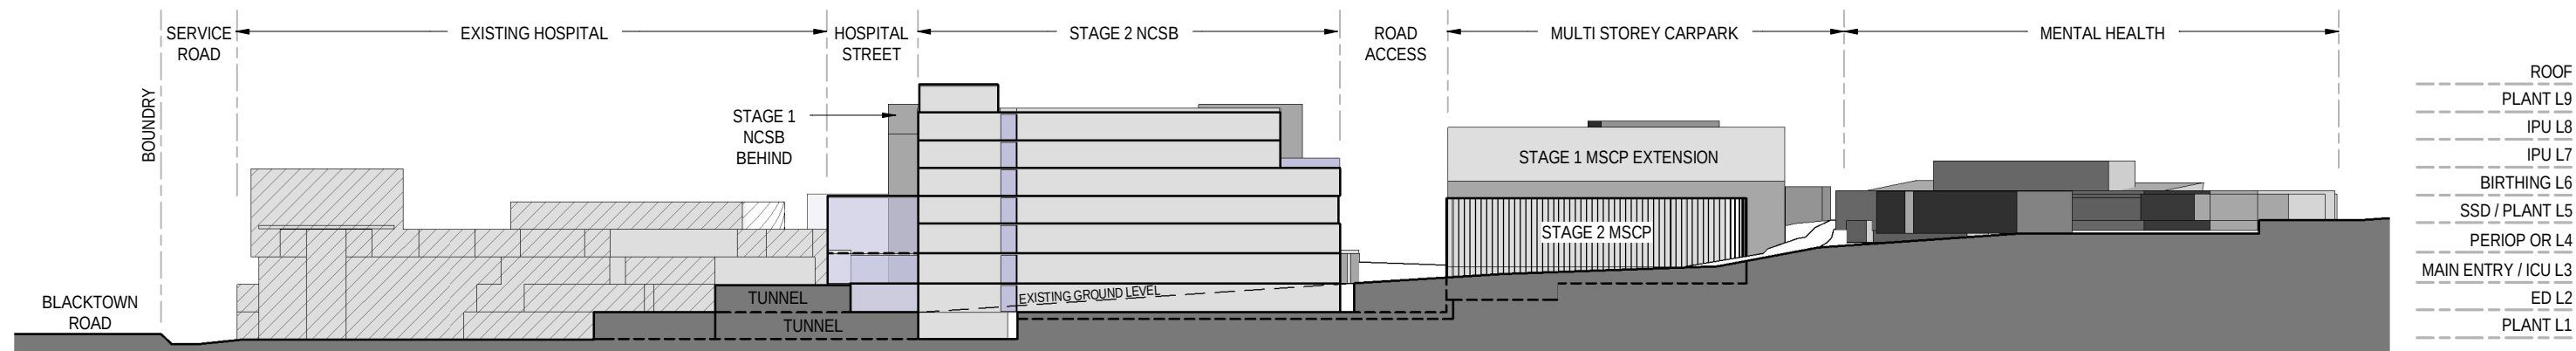

1 North-South Section

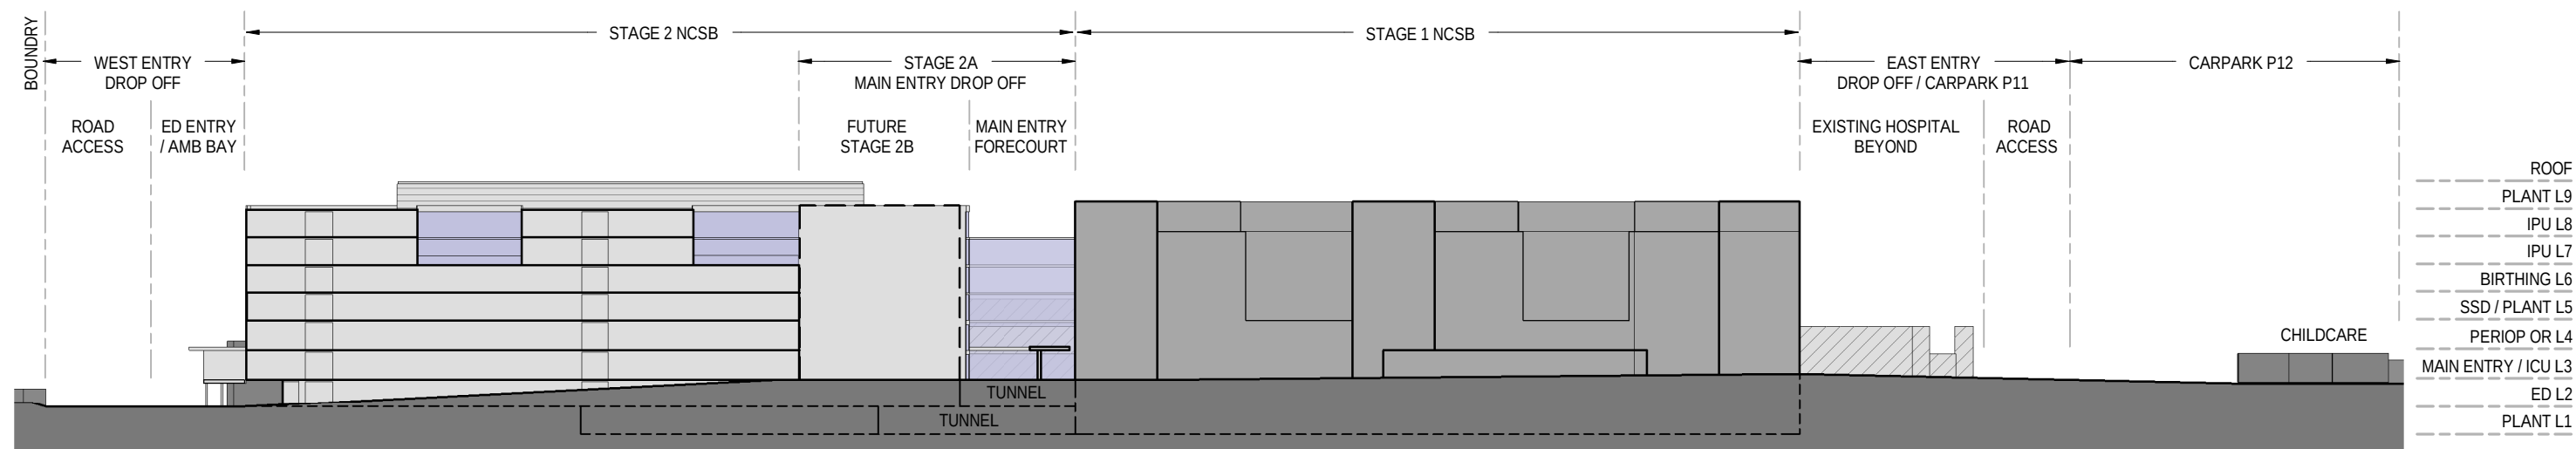

2 West - East Section

1/08/2014 12:34:33 PM




0 10m 30m 60m 100m

-E- Site Sections


JACOBS




BLACKTOWN MT DRUITT EXPANSION
STAGE 2 DEVELOPMENT

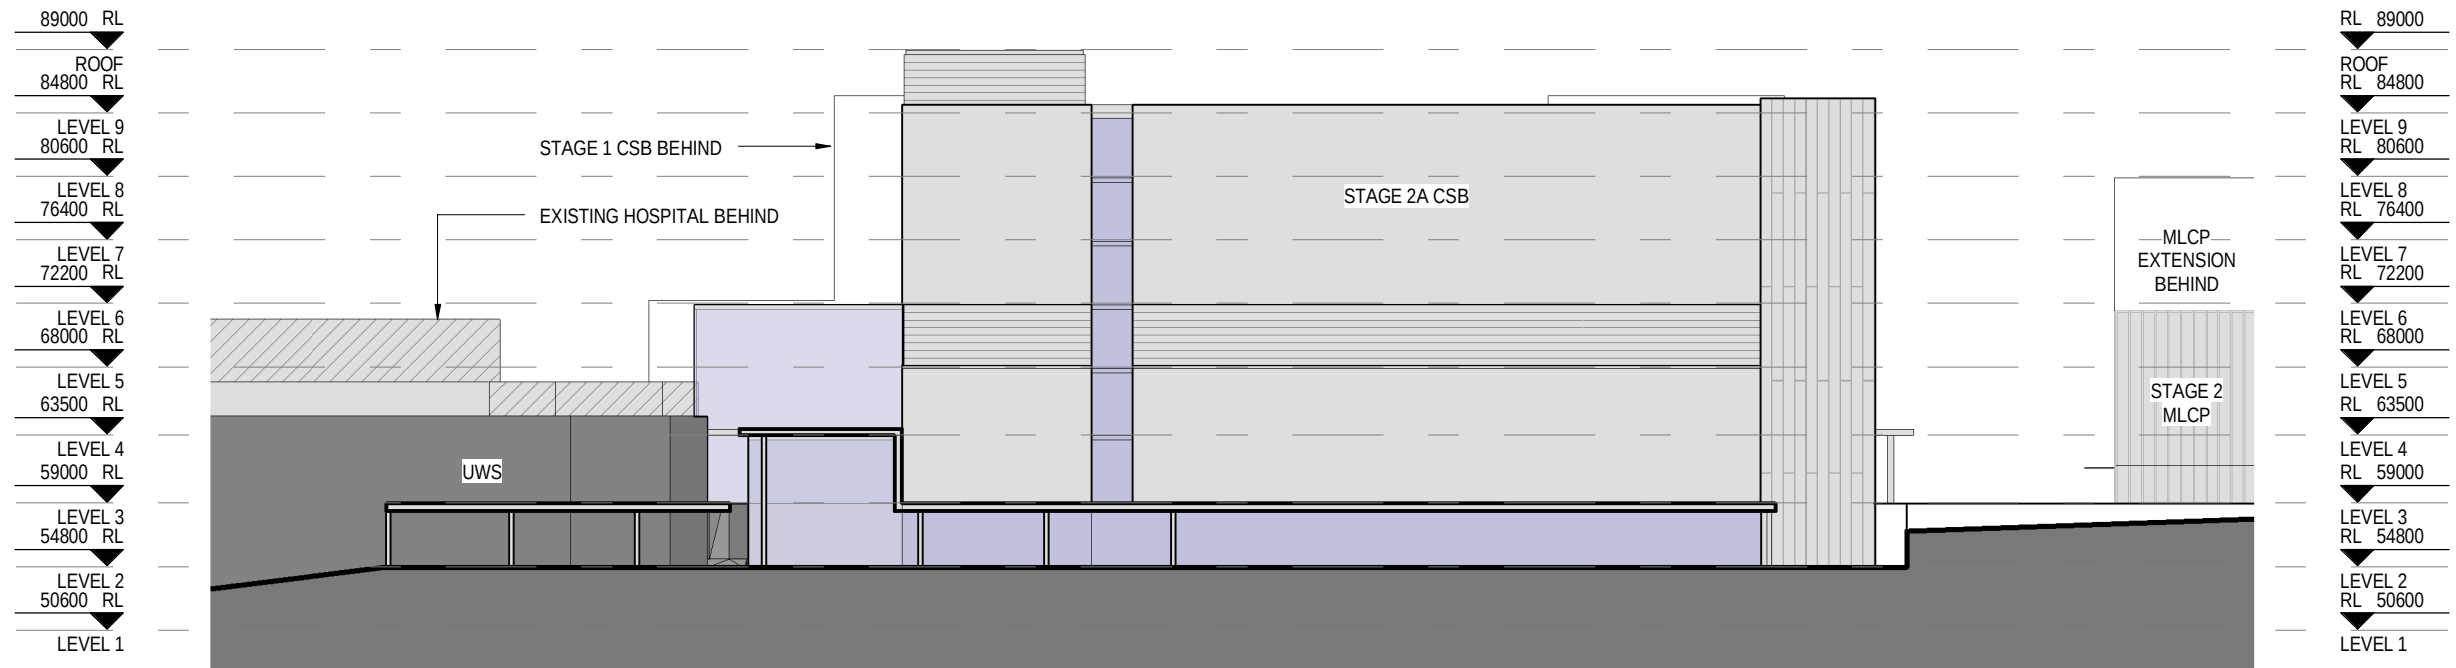

BS2 West Elevation

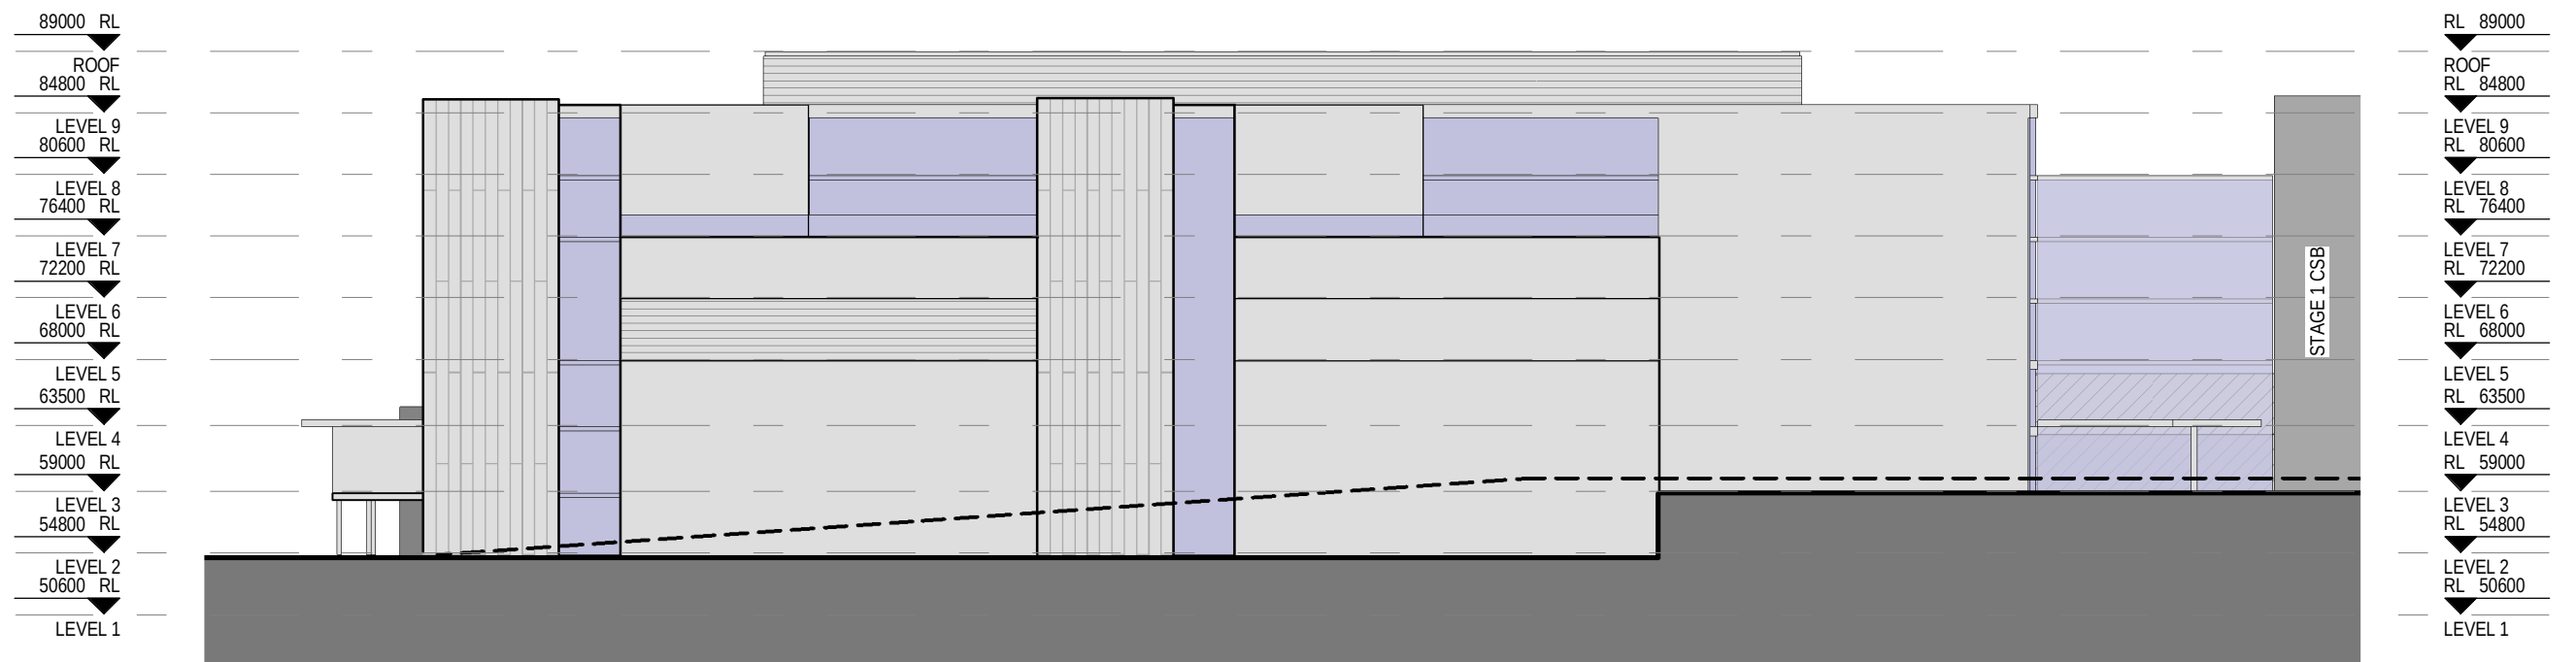

BS2 South Elevation

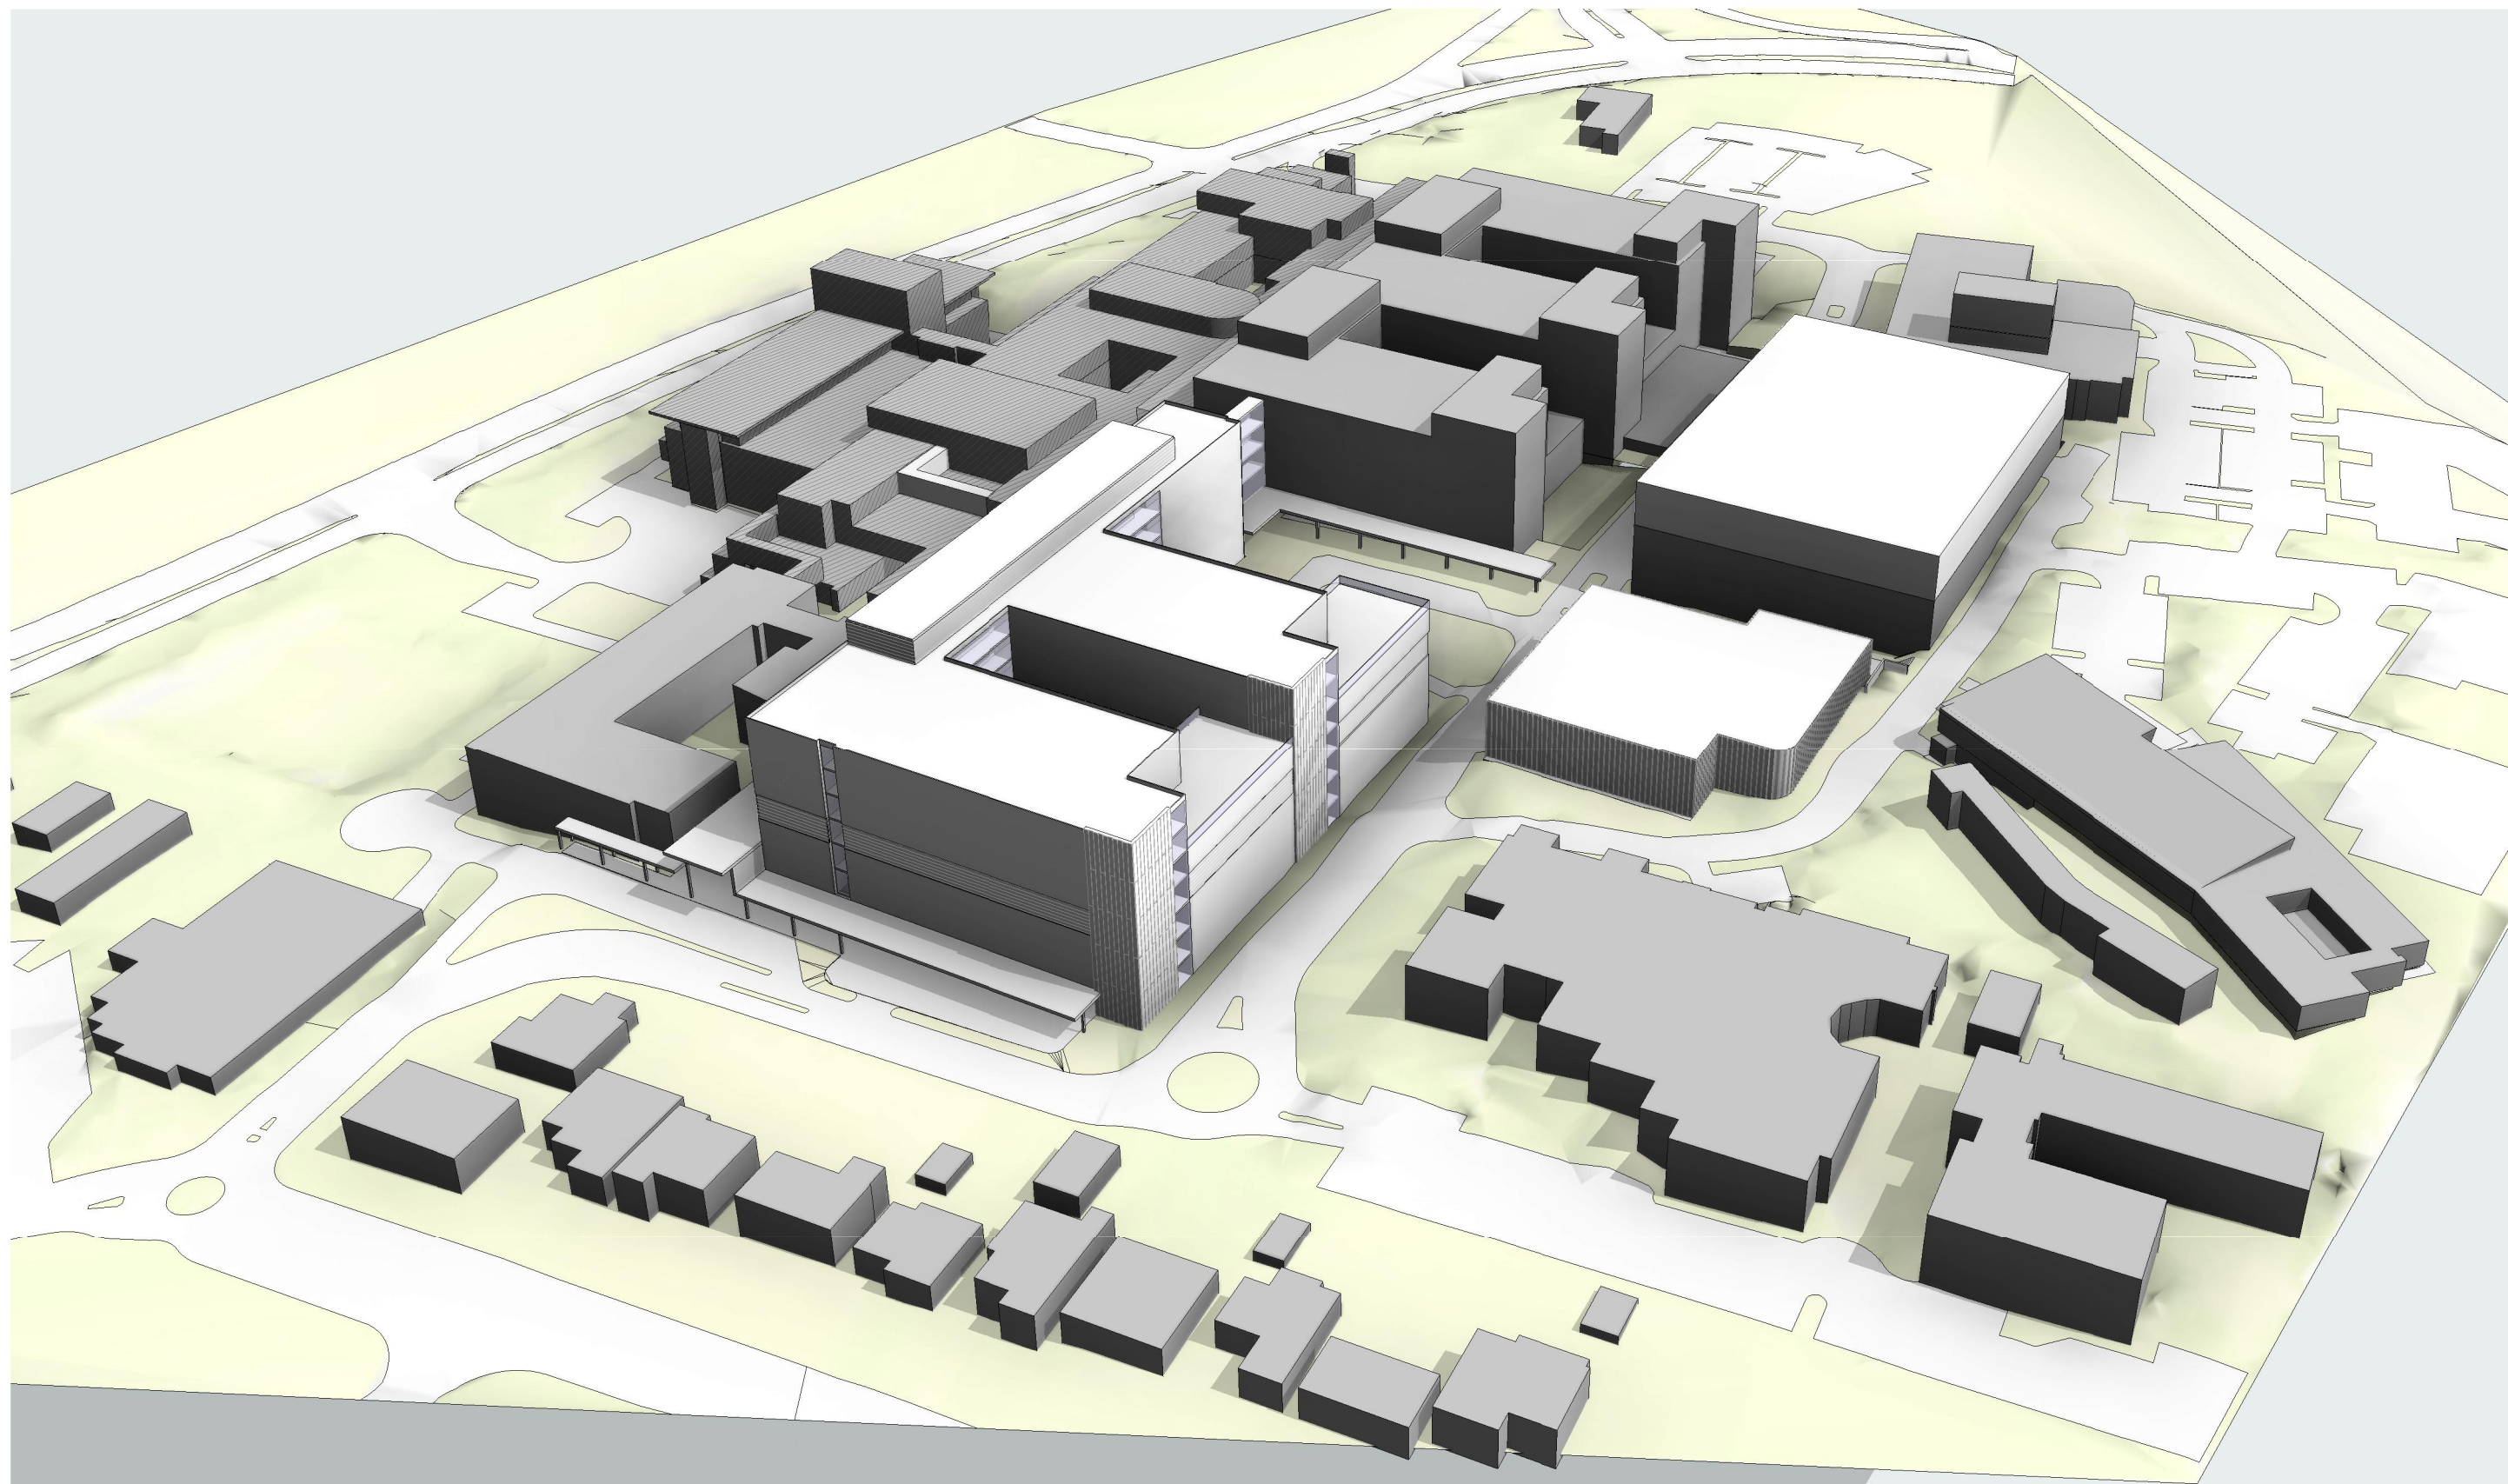


-B1- PERSPECTIVES 1

JACOBS



BLACKTOWN MT DRUTT EXPANSION
STAGE 2 DEVELOPMENT

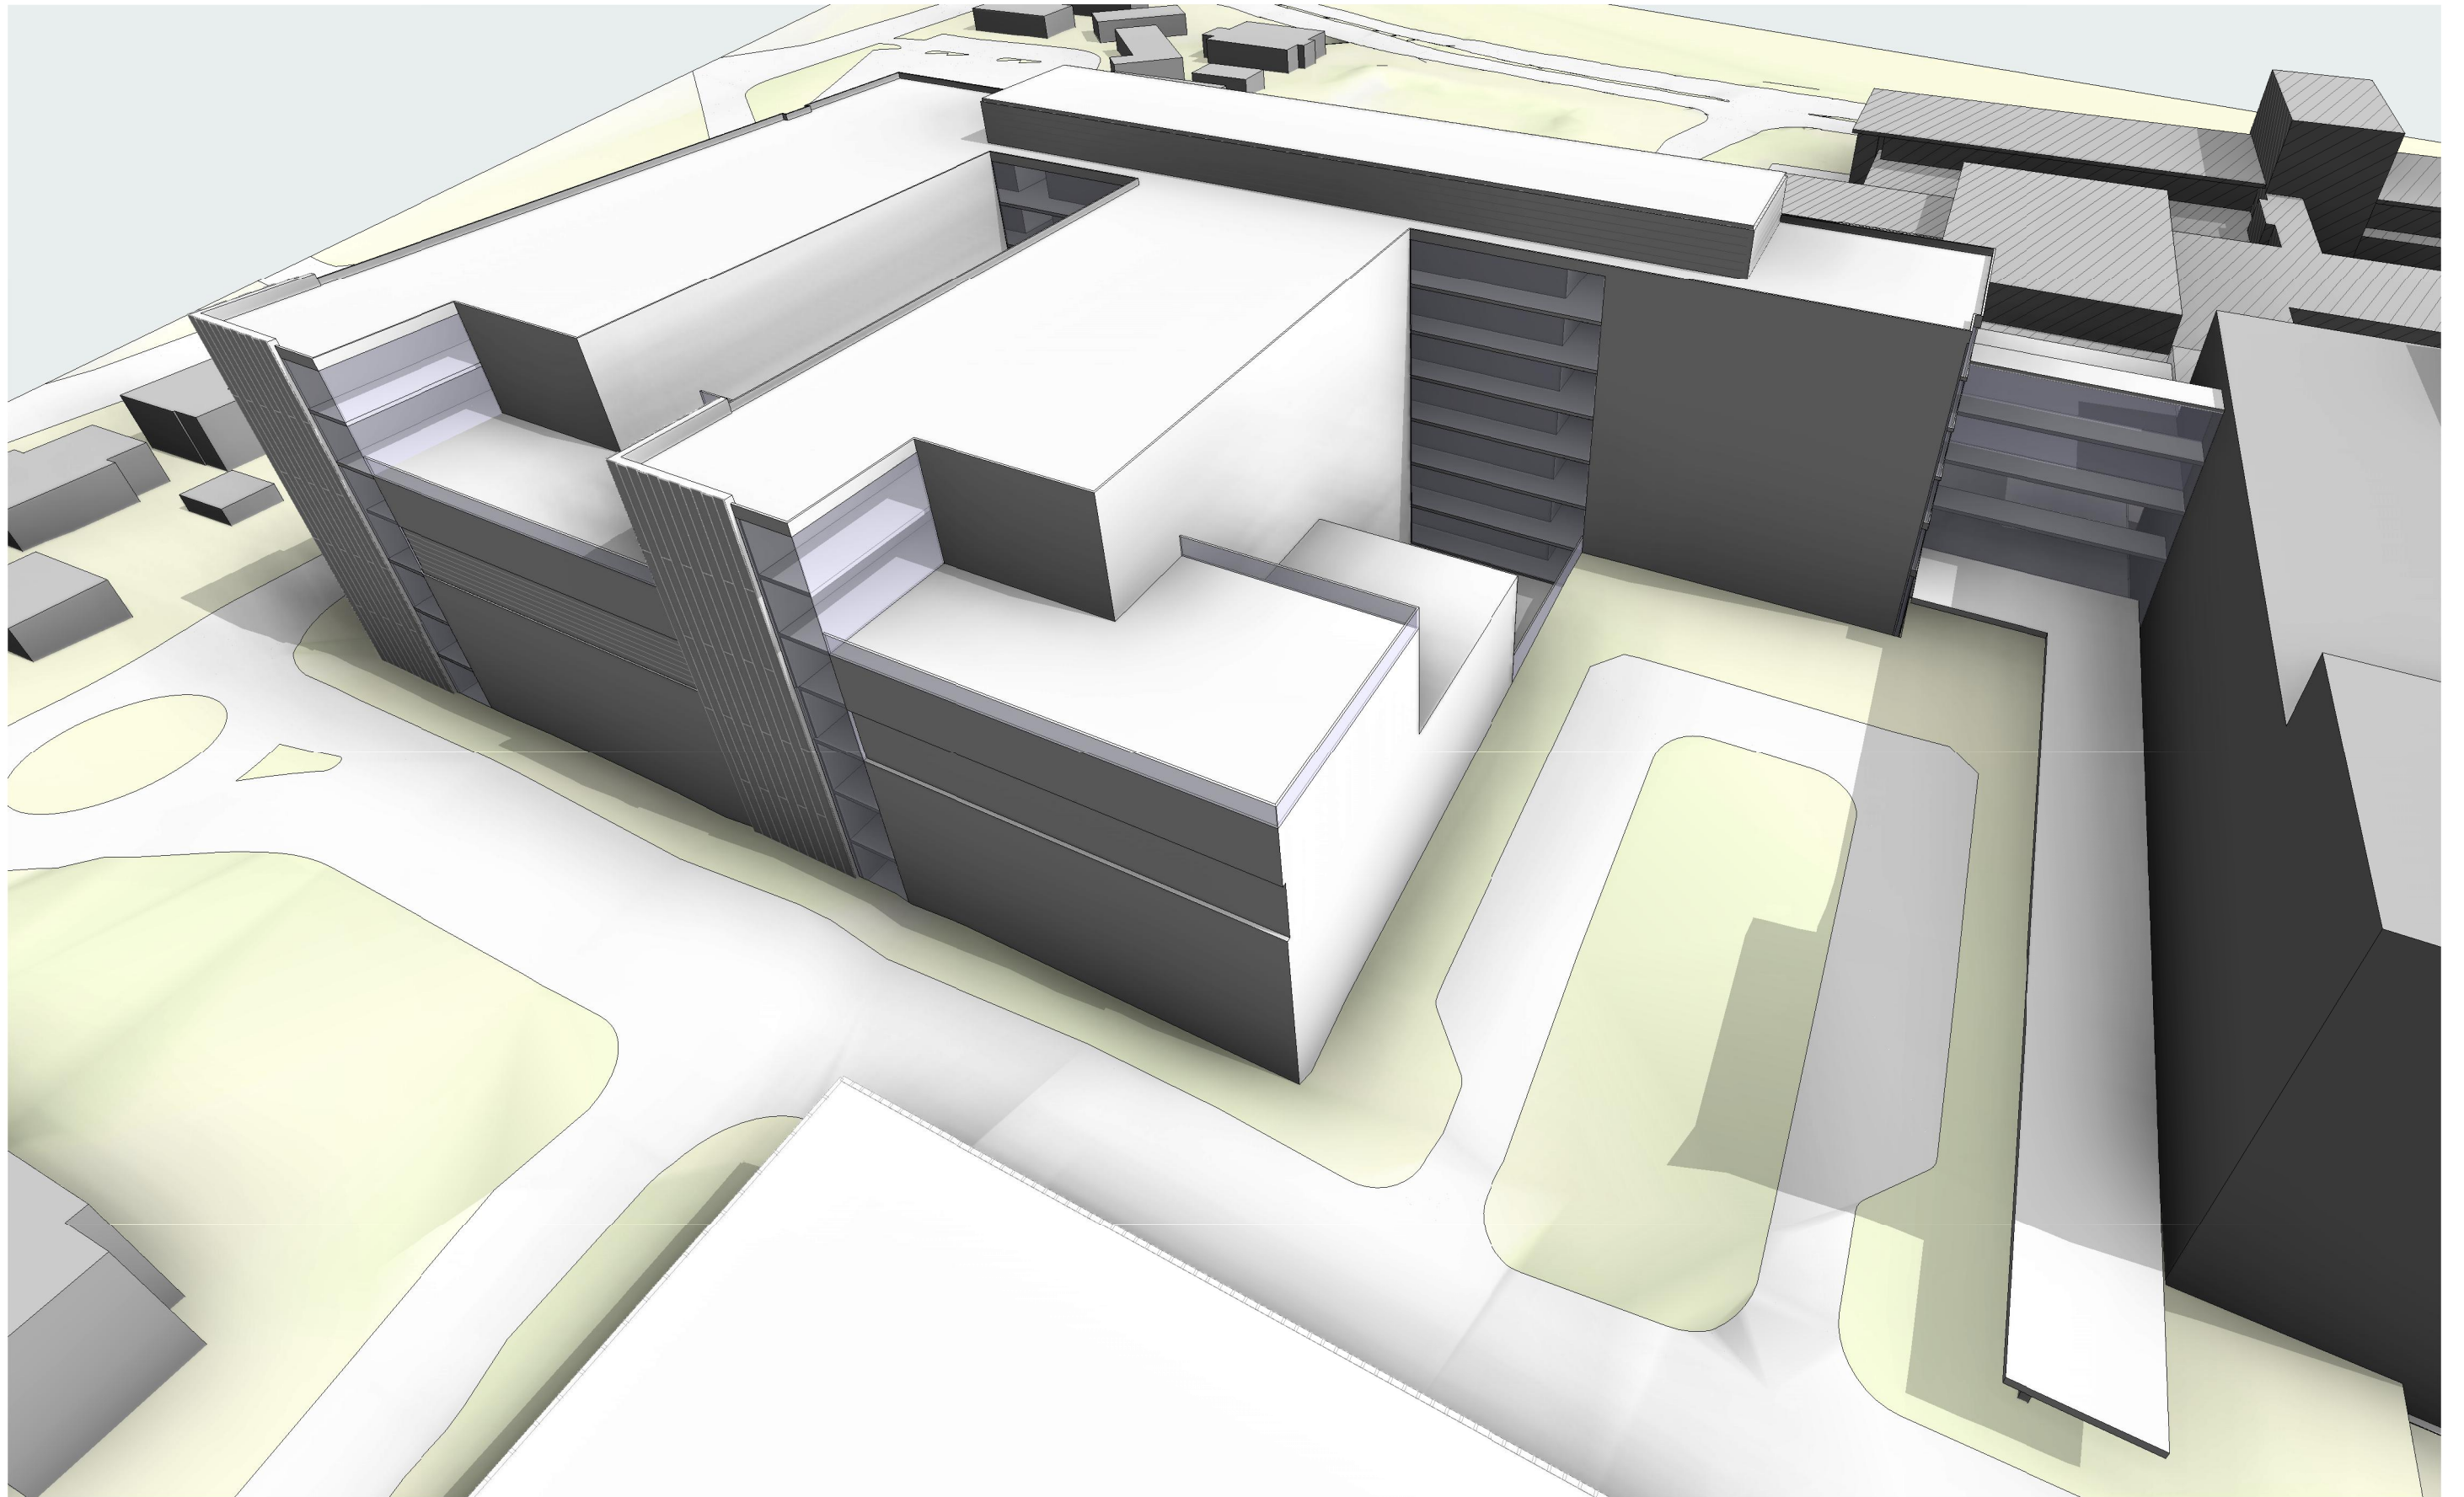

-B2- PERSPECTIVES 2

JACOBS



BLACKTOWN MT DRUTT EXPANSION
STAGE 2 DEVELOPMENT