



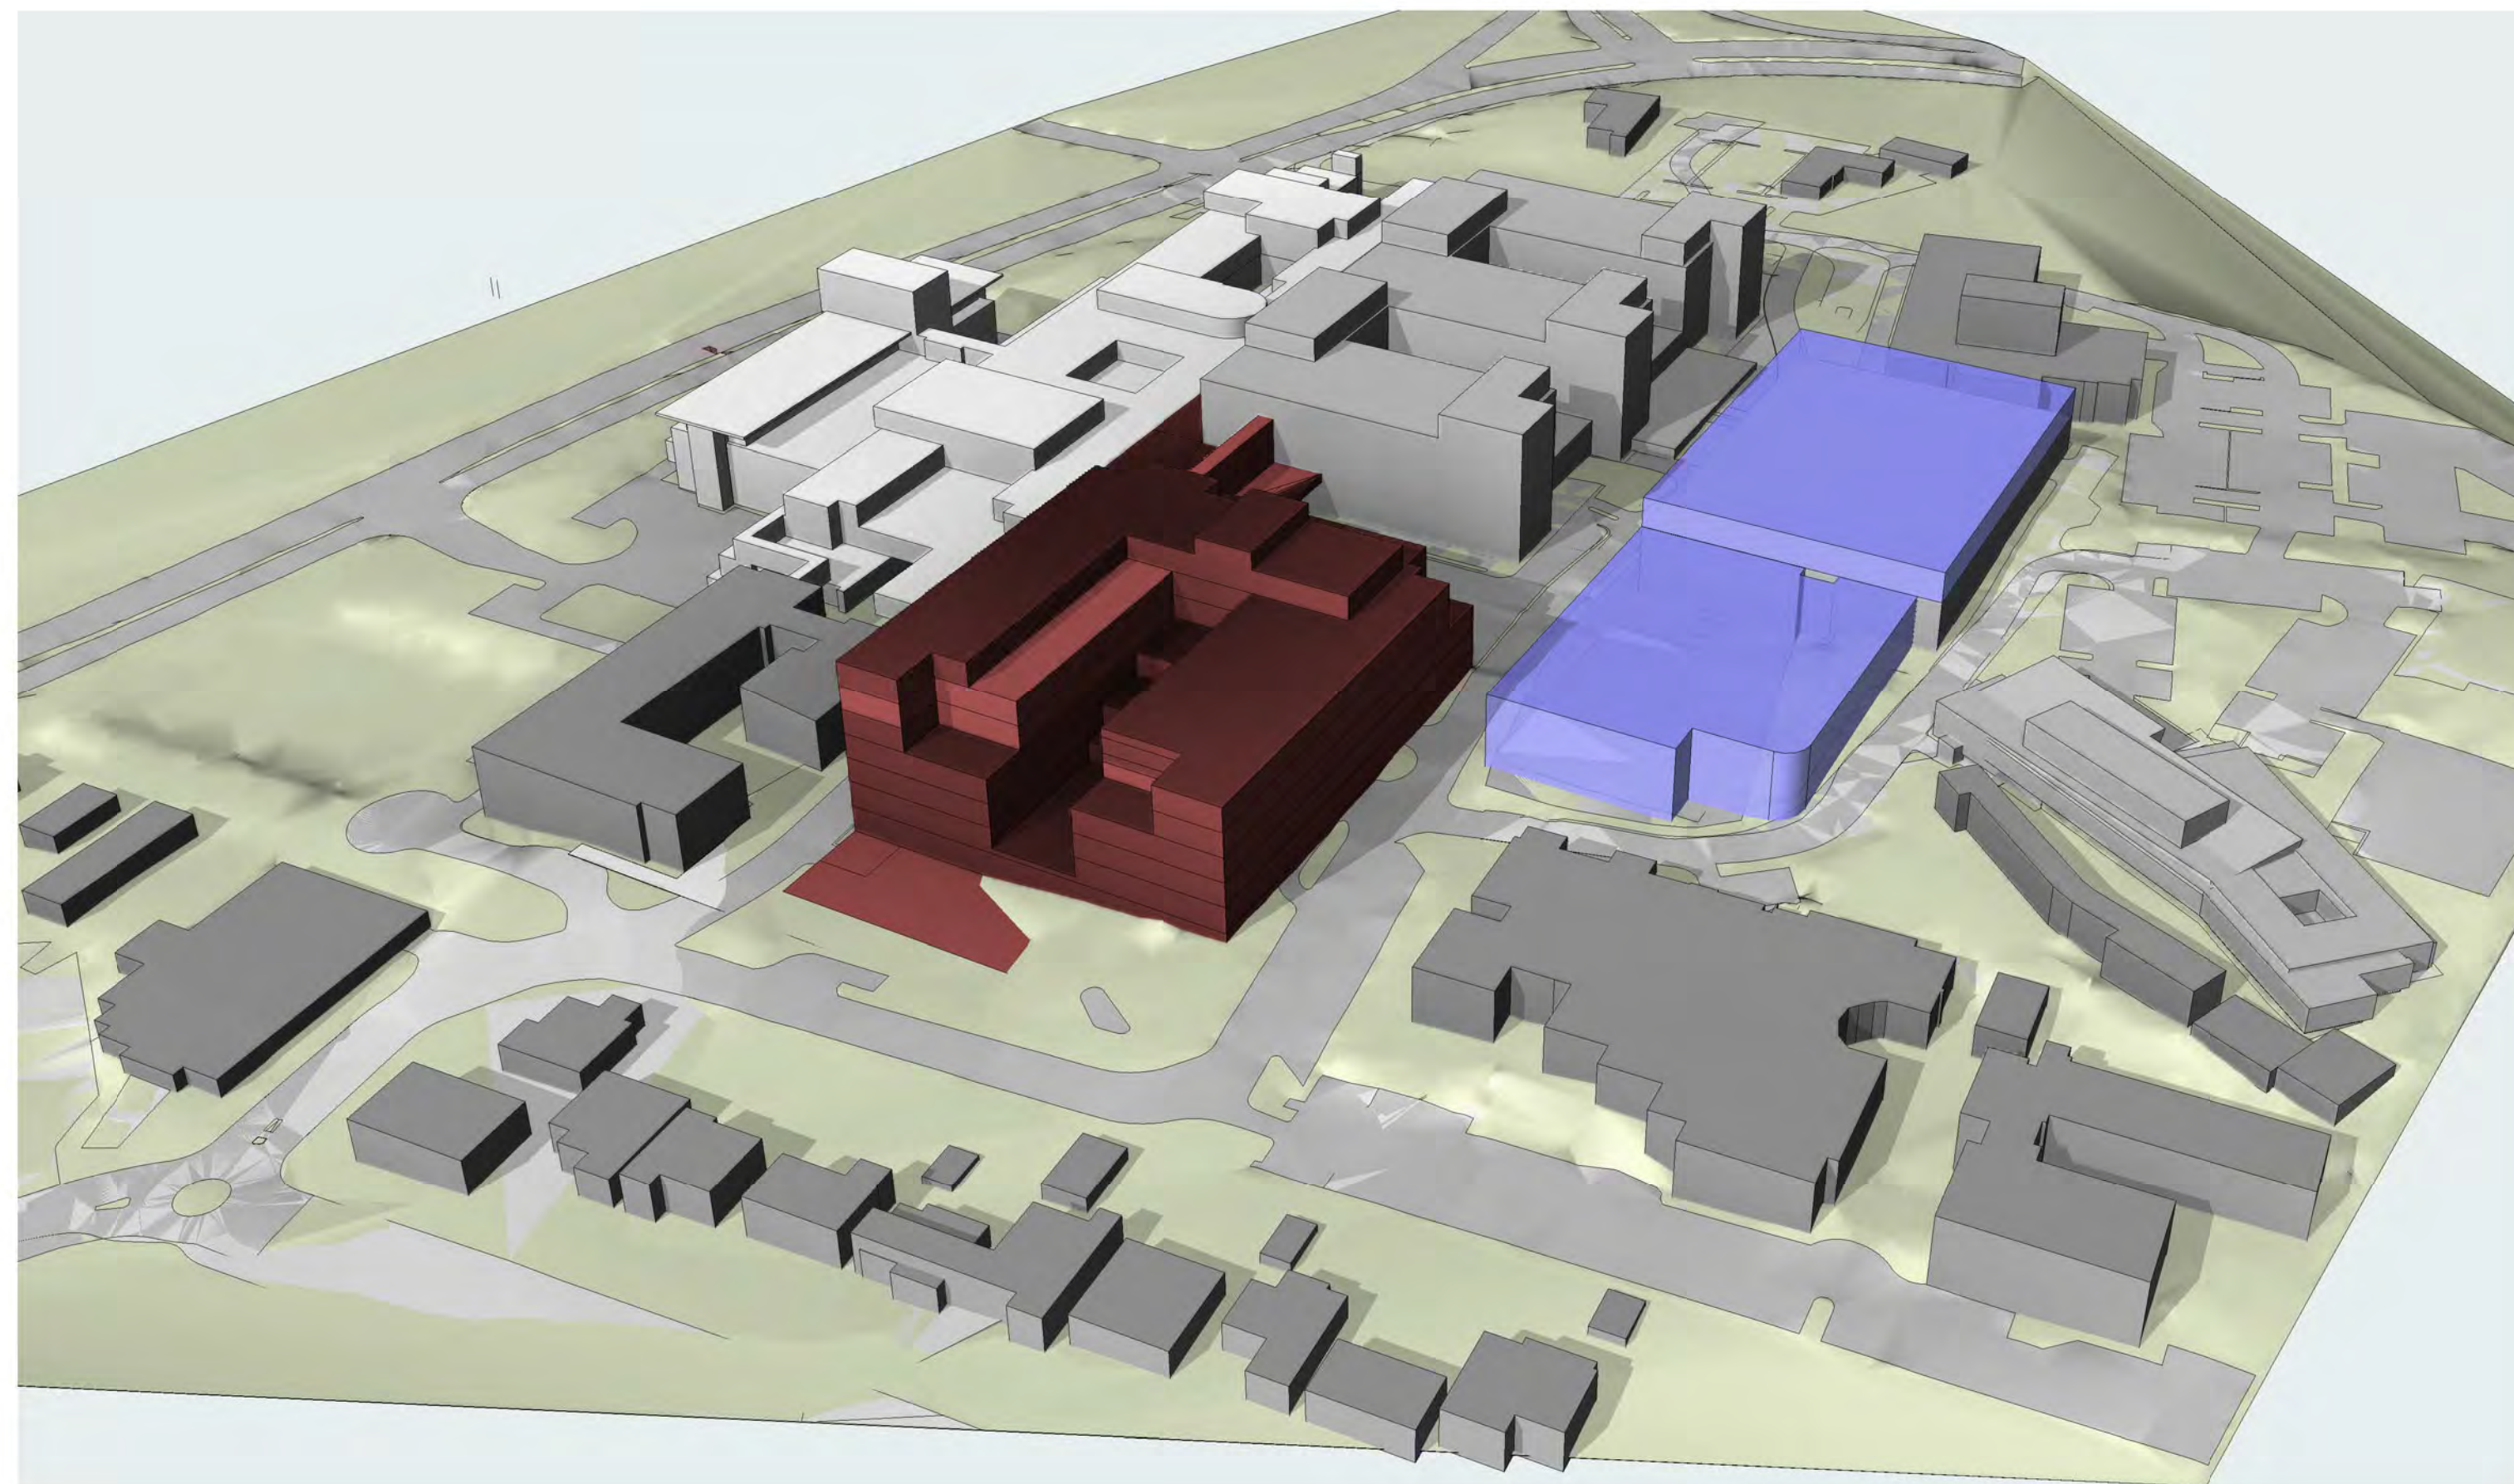

1 STAGE 2 MASSING DIAGRAM VIEW 1
0132

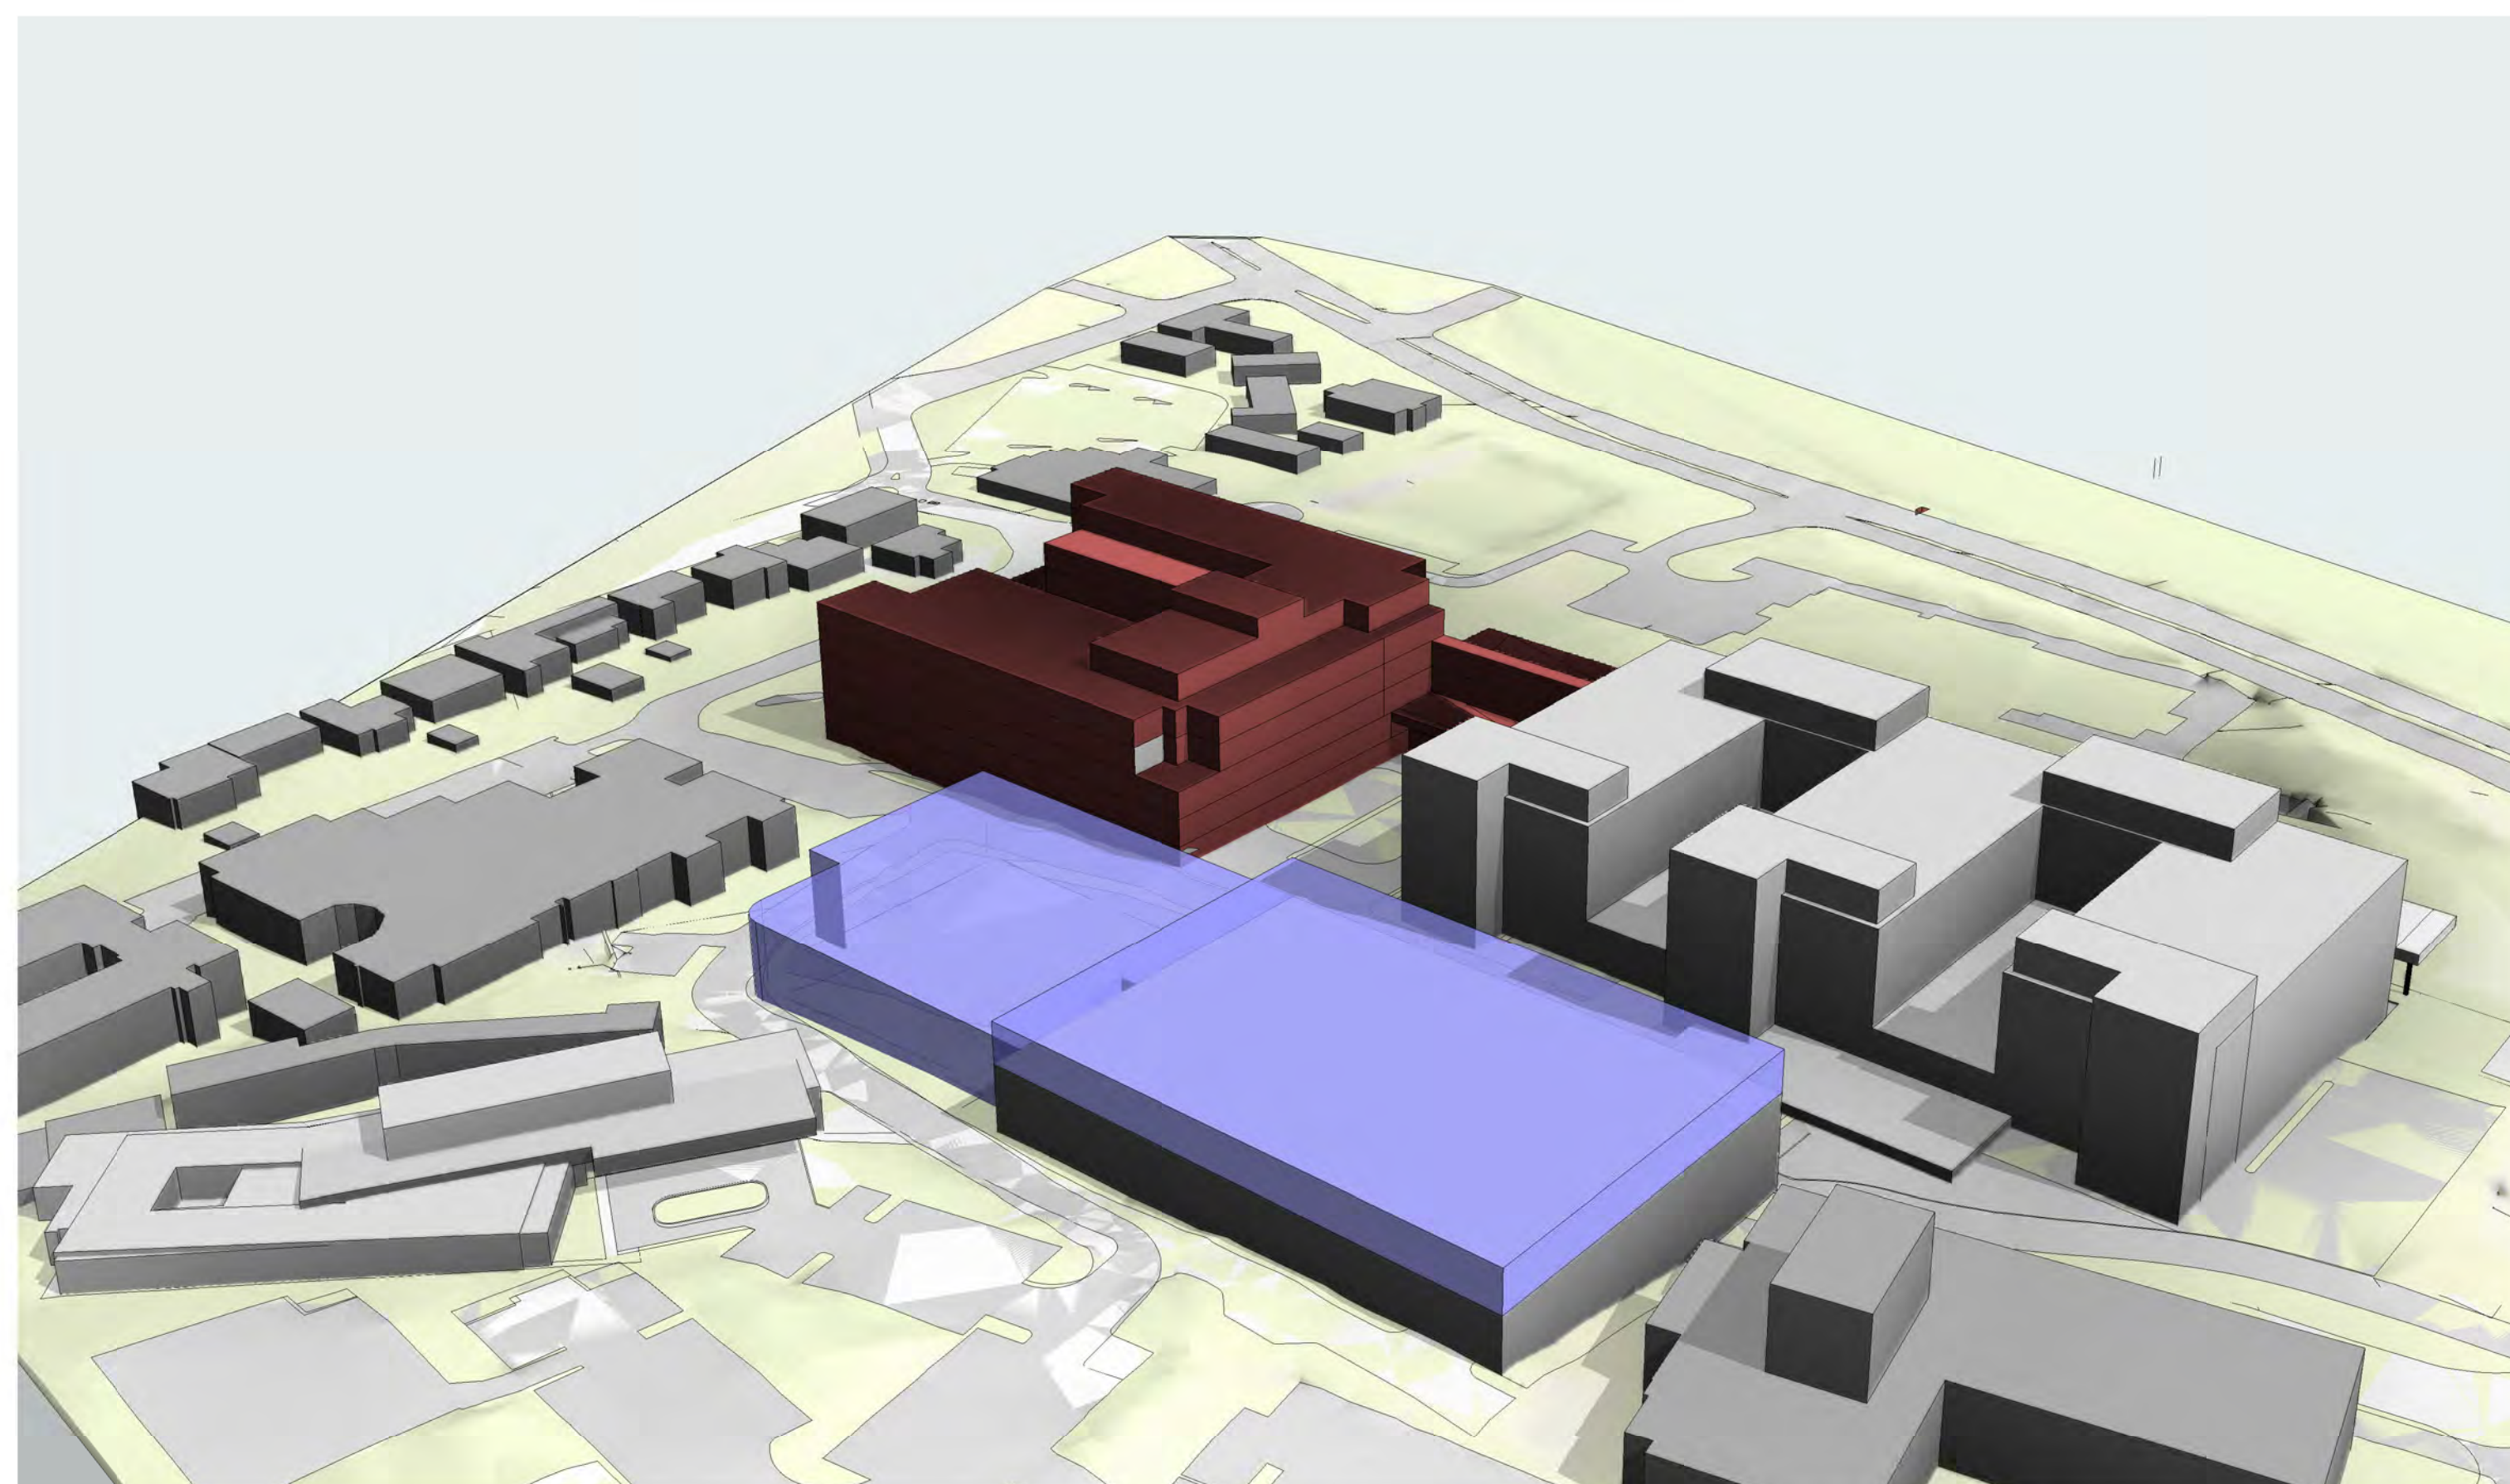

2 STAG E2 MASSING DIAGRAM VIEW 2
0132

NOTES:

18-12-2015					SSD MASSING UPDATED
15-12-2015					SSD CARPARK MASSING COLOURED
14-12-2015					SSD FUTURE CARPARK MASSING UPDATED
15-10-2015					SSD UPGRADE ISSUE
24-09-2015					SSD DRAFT ISSUE UPDATE
21-09-2015					SSD DRAFT ISSUE

REV	DATE	DRAWN	REV'D	APP'D	AMENDMENT
REVISIONS					

CONSULTANT

HEALTH INFRASTRUCTURE



100 Christie Street
St Leonards, SYDNEY, NSW 2065
AUSTRALIA

Tel: +61 2 9928 2100
Fax: +61 2 9928 2500
Web: www.jacobs.com

PROJECT
BLACKTOWN MT DRUITT HOSPITAL
STAGE 2 - BMDH2

BLACKTOWN HOSPITAL:
BLACKTOWN ROAD, BLACKTOWN, NSW 2148

ARCHITECTURE

3D MASSING VIEWS

DRAWING STATUS

APPROVAL ISSUE

RAWN	DRAWING CHECK
ACOBS	AC
DESIGNED	DESIGN REVIEW
ACOBS	CY
REVIEWED	DATE
APPROVED	DATE

DRAWING No.	REV
SSD-AR-DG-0132	6