



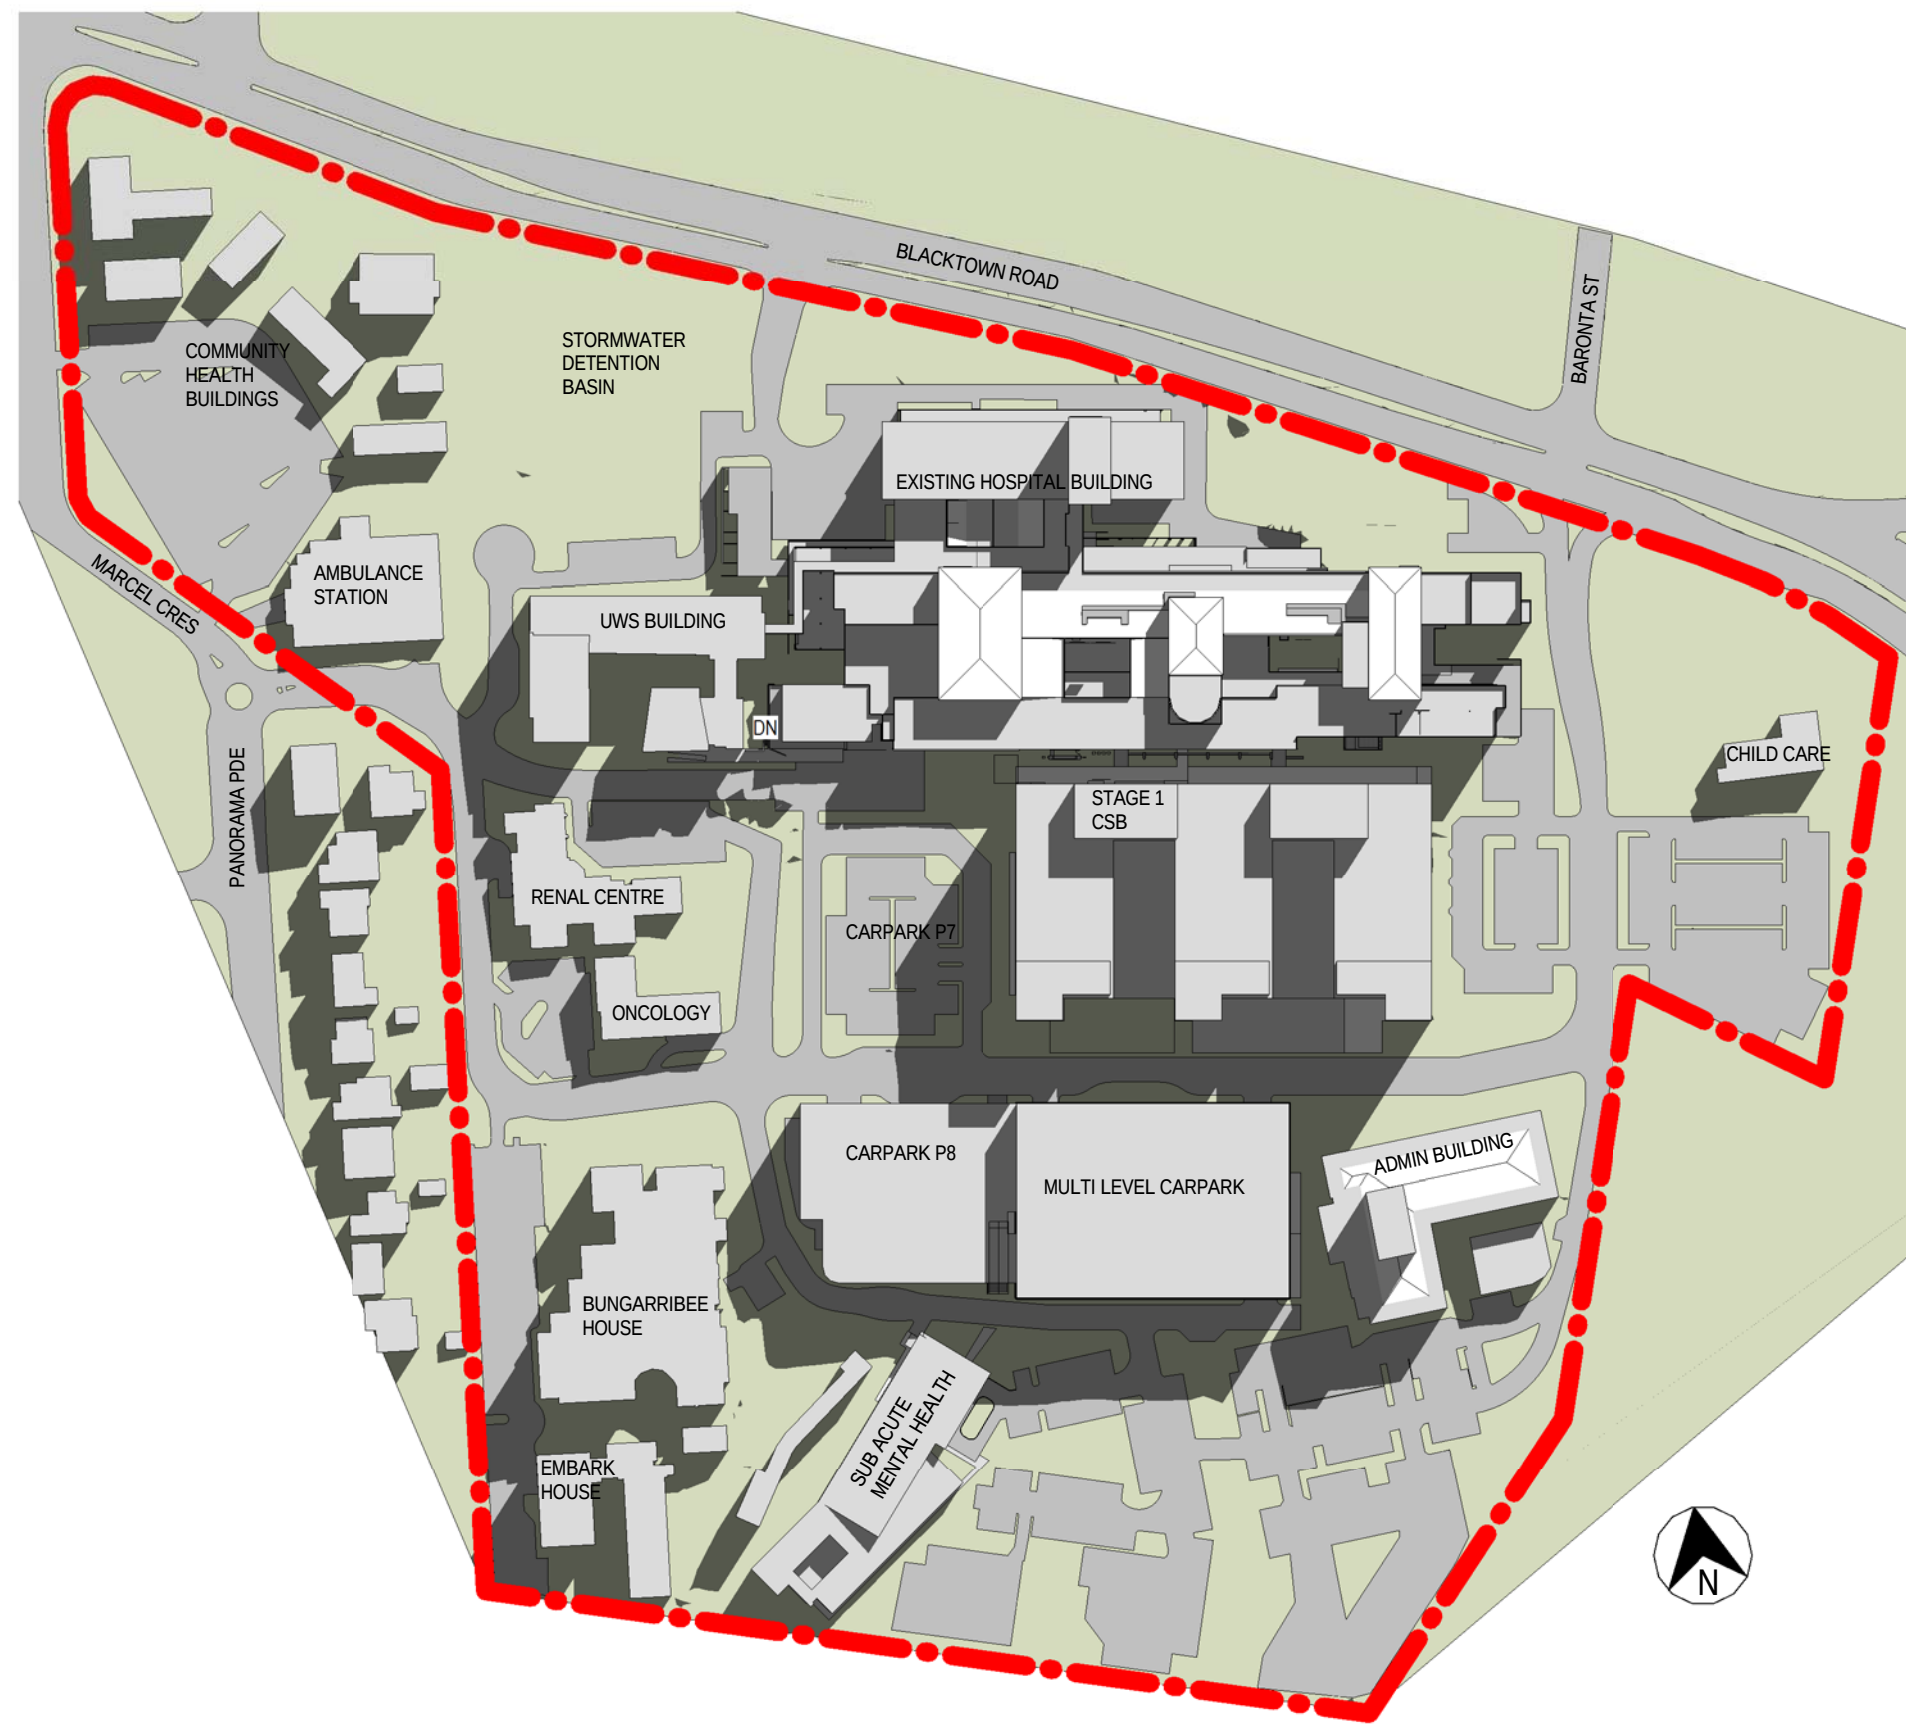

1 SITE SHADOW PLAN - Winter 9am existing
0130 1 : 2000

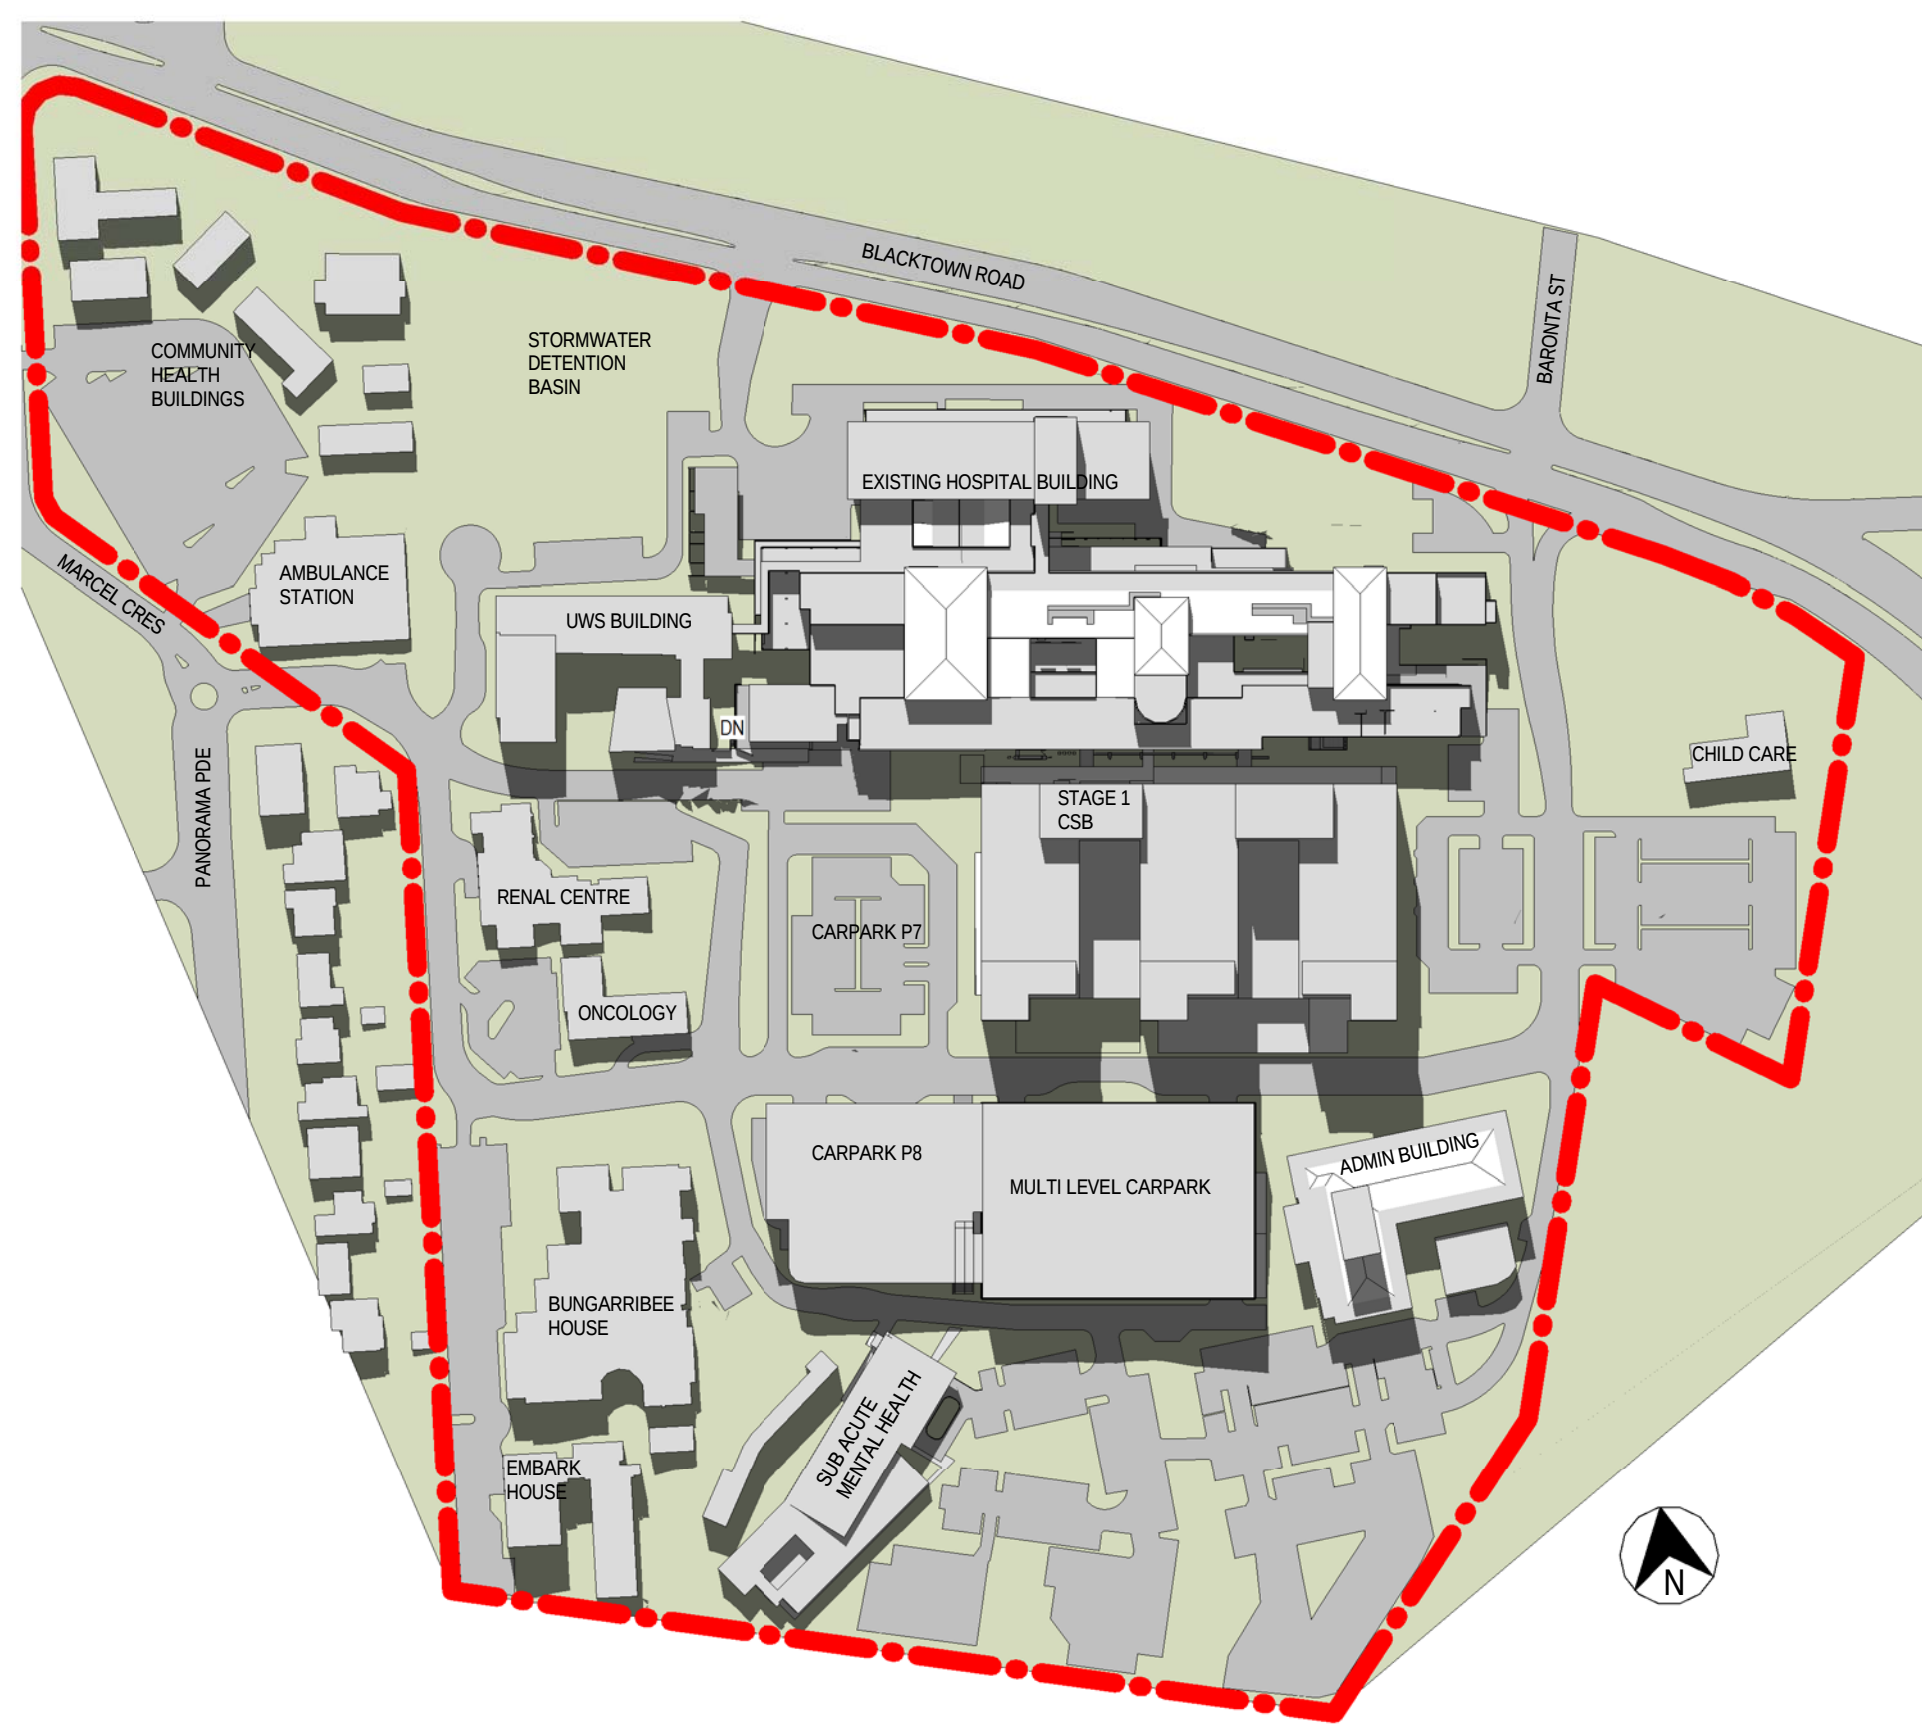


2 SITE SHADOW PLAN - Winter 12pm existing
0130 1 : 2000



3 SITE SHADOW PLAN - Winter 3pm existing
0130 1 : 2000



6 SITE SHADOW PLAN - Winter 9am new
0130 1 : 2000

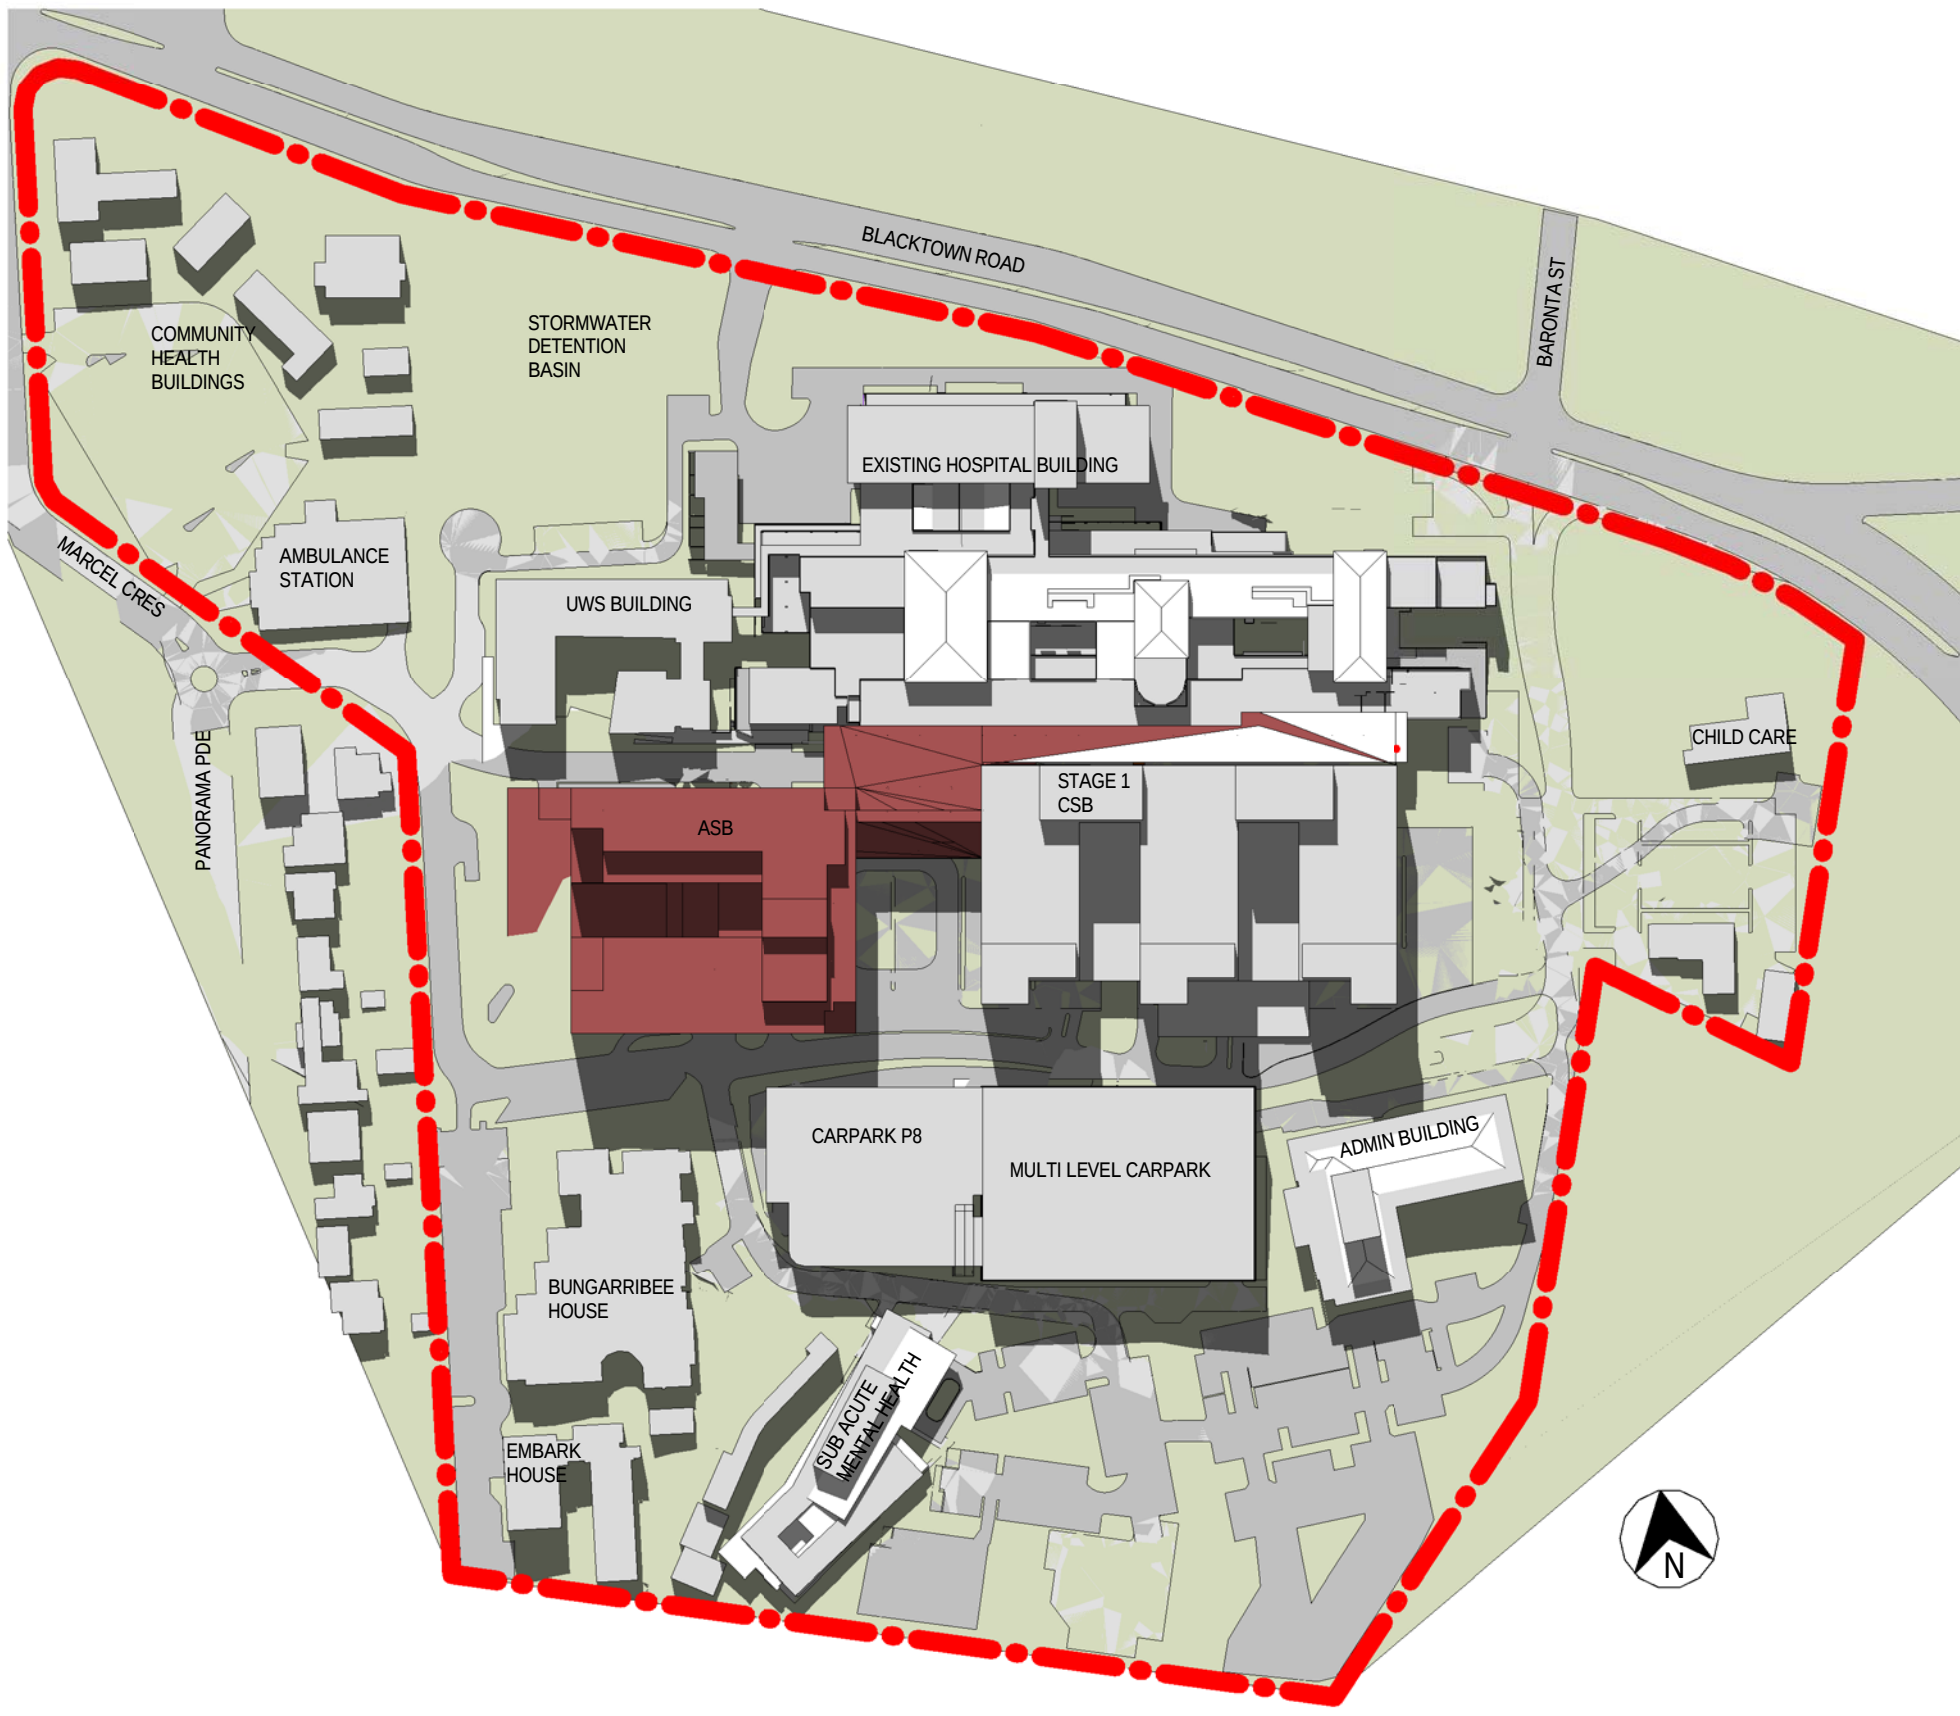

5 SITE SHADOW PLAN - Winter 12pm new
0130 1 : 2000




4 SITE SHADOW PLAN - Winter 3pm new
0130 1 : 2000

NOTES:

REV	DATE	DRAWN	REV'D	APPROV	AMENDMENT
5	22-01-2016				SCALE BMM ADDED
4	18-12-2015				SSD MASSING UPDATED
3	15-10-2015				SSD UPDATE ISSUE
2	24-09-2015				SSD DRAFT ISSUE UPDATE
1	23-09-2015				SSD DRAFT ISSUE

KEY PLAN

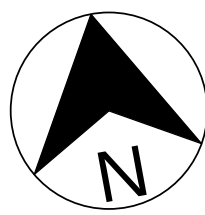

CONSULTANT

CLIENT
HEALTH INFRASTRUCTURE



JACOBS

100 CHURCH STREET
SYDNEY, NSW 2005
AUSTRALIA

Tel: +61 2 9023 2300
Fax: +61 2 9023 2300
Web: www.jacobs.com

PROJECT
BLACKTOWN MT DRUITT HOSPITAL
STAGE 2 - BMDH2

BLACKTOWN HOSPITAL:
BLACKTOWN ROAD, BLACKTOWN, NSW 2148

TITLE
ARCHITECTURE
SHADOW DIAGRAMS

DRAWING STATUS

APPROVAL ISSUE

DRAWN	JACOBS	DRAWING CHECK	AC
DESIGNED	JACOBS	DESIGN REVIEW	CY
REVIEWED		DATE	

APPROVED		DATE	
----------	--	------	--

SCALE
1 : 2000

DRAWING NO.
SSD-AR-DG-0130

REV
5

1:2000 scale 0 20 40 60 80 100 200m