




9 AM

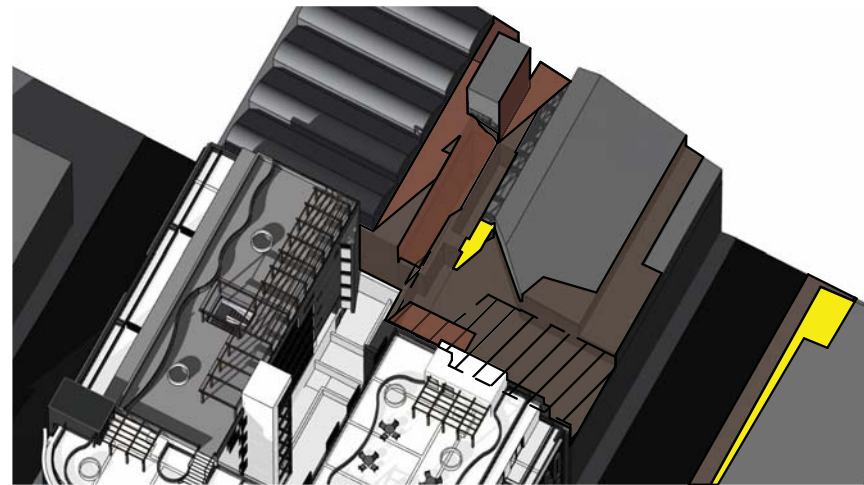


10 AM

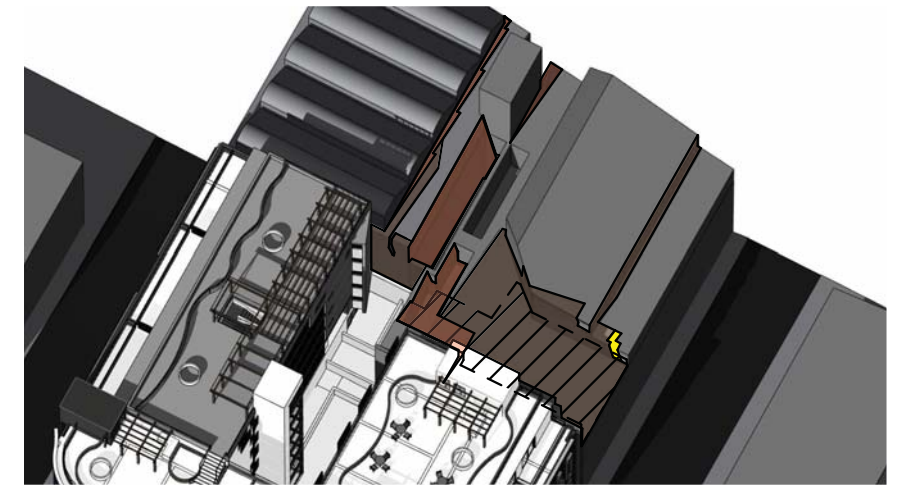


11 AM

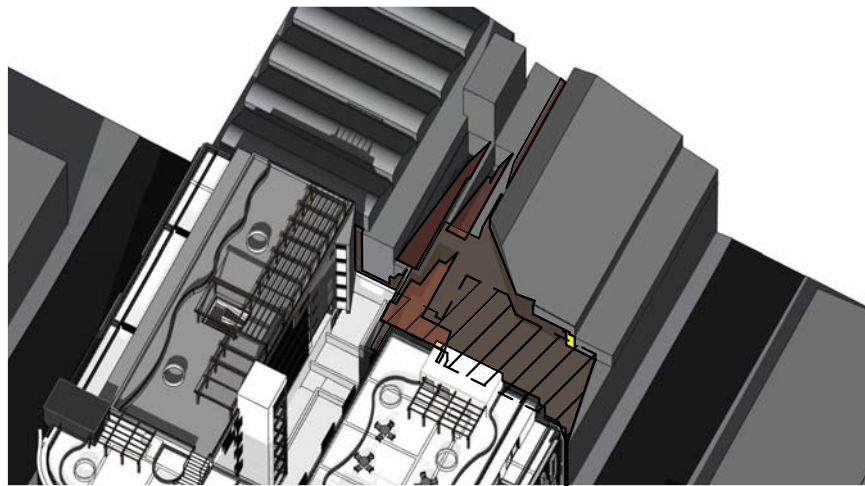


12 PM

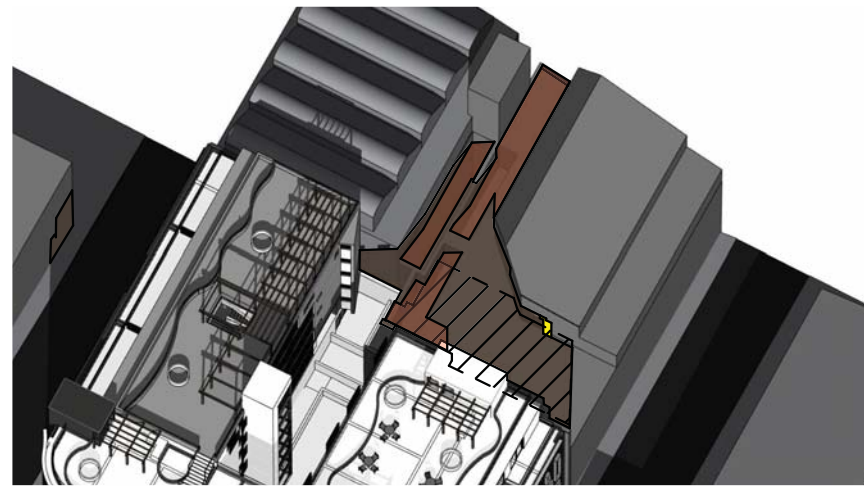

1 PM

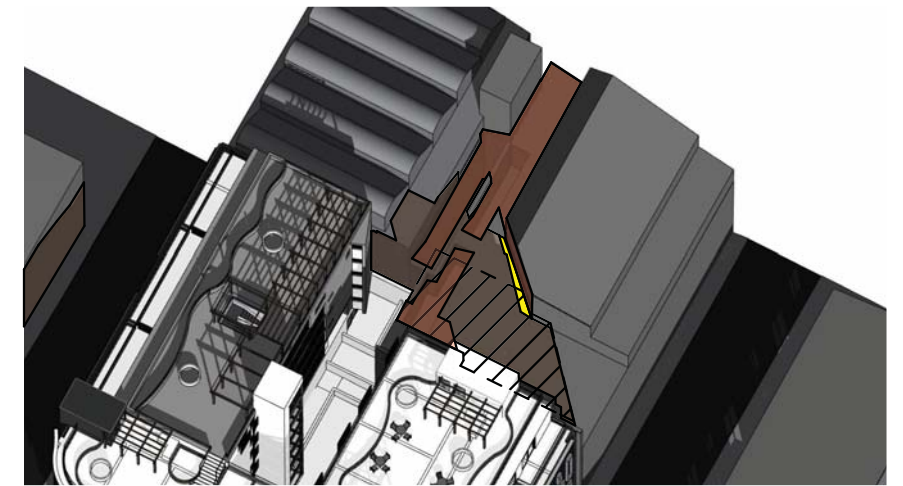


2 PM

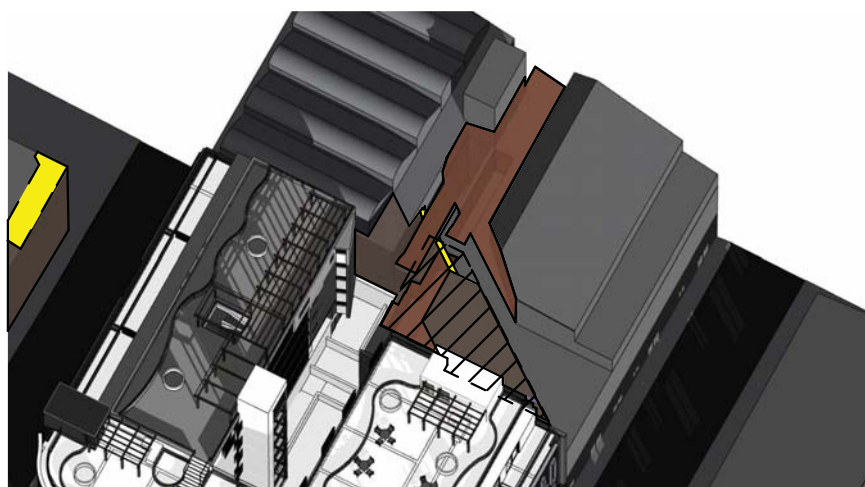


3 PM

 SHADOWS CAST ON NEIGHBOURING BUILDING BY PROPOSED DEVELOPMENT

 SHADOWS CAST ONTO NEIGHBOURING BUILDING BY 6/8 WOODBURN STREET

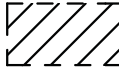 COMPLYING HEIGHT + APPROVED DA ENVELOPE

 REDUCTION IN SHADOW


E-12

REV E
E-12. REDUCTION IN SHADOW ON NEIGHBOURING BUILDINGS
REV B
B-13. SHADOW IMPACT OF PROPOSED DEVELOPMENT, COMPLYING HEIGHT AND NEIGHBOUR


JPRA
JPR Architects Pty Ltd
Level 4, 50 Stanley Street
East Sydney NSW 2010
Tel +61 2 9366 1133
Fax +61 2 9366 1100
ABN 52 255 001 003
www.jp.ra.com.au

PROJECT:
PROPOSED MIXED USE MULTI UNIT
RESIDENTIAL DEVELOPMENT
175-177 CLEVELAND ST & 1-5
WOODBURN ST REDFERN
DRAWING:
SHADOW DIAGRAM 3D


PROJECT NO: 2014067
DRAWN BY: RM,YS
SCALE: N.T.S. @A3
DRAWING NO: REV:
PLOTTED: 22/07/2016
DA4101 E

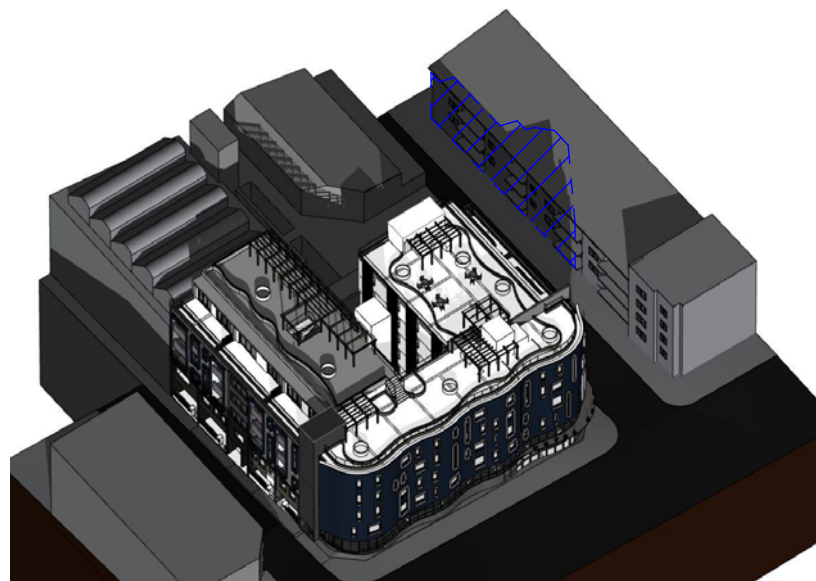

9AM

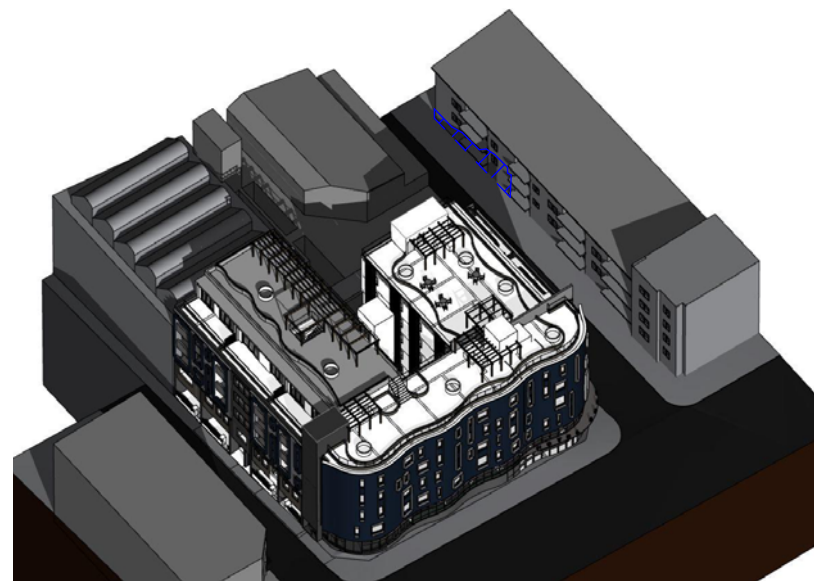

10AM

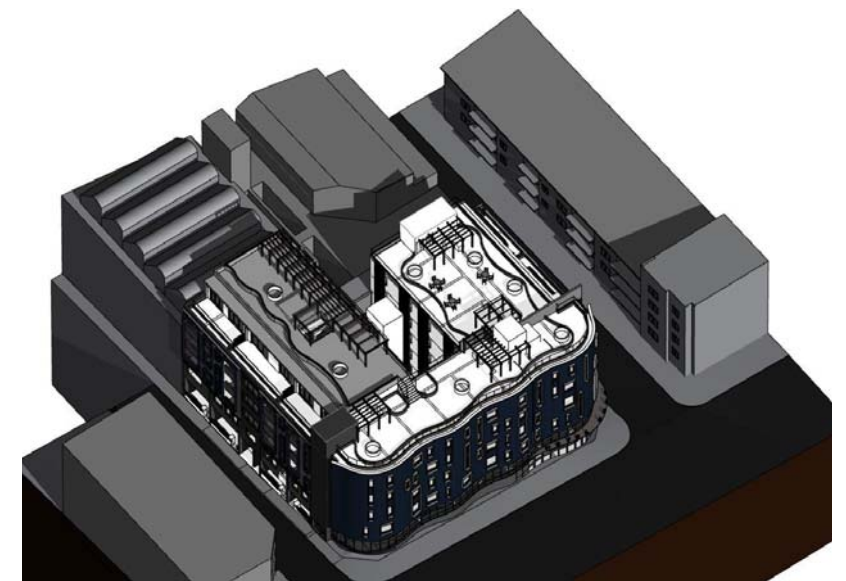

11AM



SHADOWS CAST ON NEIGHBOURING BUILDING BY PROPOSED DEVELOPMENT



SHADOWS CAST OF COMPLYING HEIGHT + APPROVED DA ENVELOPE

E REVISED DRAWING 20-07-2016
 BUILDING 165-173
 SHOWN IN DETAIL
 C PER SURVEY 24-03-2016
 B DA REVISION 07-03-2016
 A DA SUBMISSION 11-09-2015

FILE: 2014067 - 175 CLEVELAND ST - DA

JPRA
 JPR Architects Pty Ltd
 Level 4, 50 Stanley Street
 East Sydney NSW 2010
 Tel +61 2 9366 1133
 Fax +61 2 9366 1100
 ABN 52 255 001 003
 www.jprra.com.au

PROJECT:
 PROPOSED MIXED USE MULTI UNIT
 RESIDENTIAL DEVELOPMENT
 175-177 CLEVELAND ST & 1-5
 WOODBURN ST REDFERN
 DRAWING:
 SHADOW DIAGRAM 3D FROM
 NORTH-EAST

PROJECT NO: 2014067
 DRAWN BY: RM,YS
 SCALE: N.T.S. @A3
 DRAWING NO: REV:
 PLOTTED: 22/07/2016

DA4102 E

