


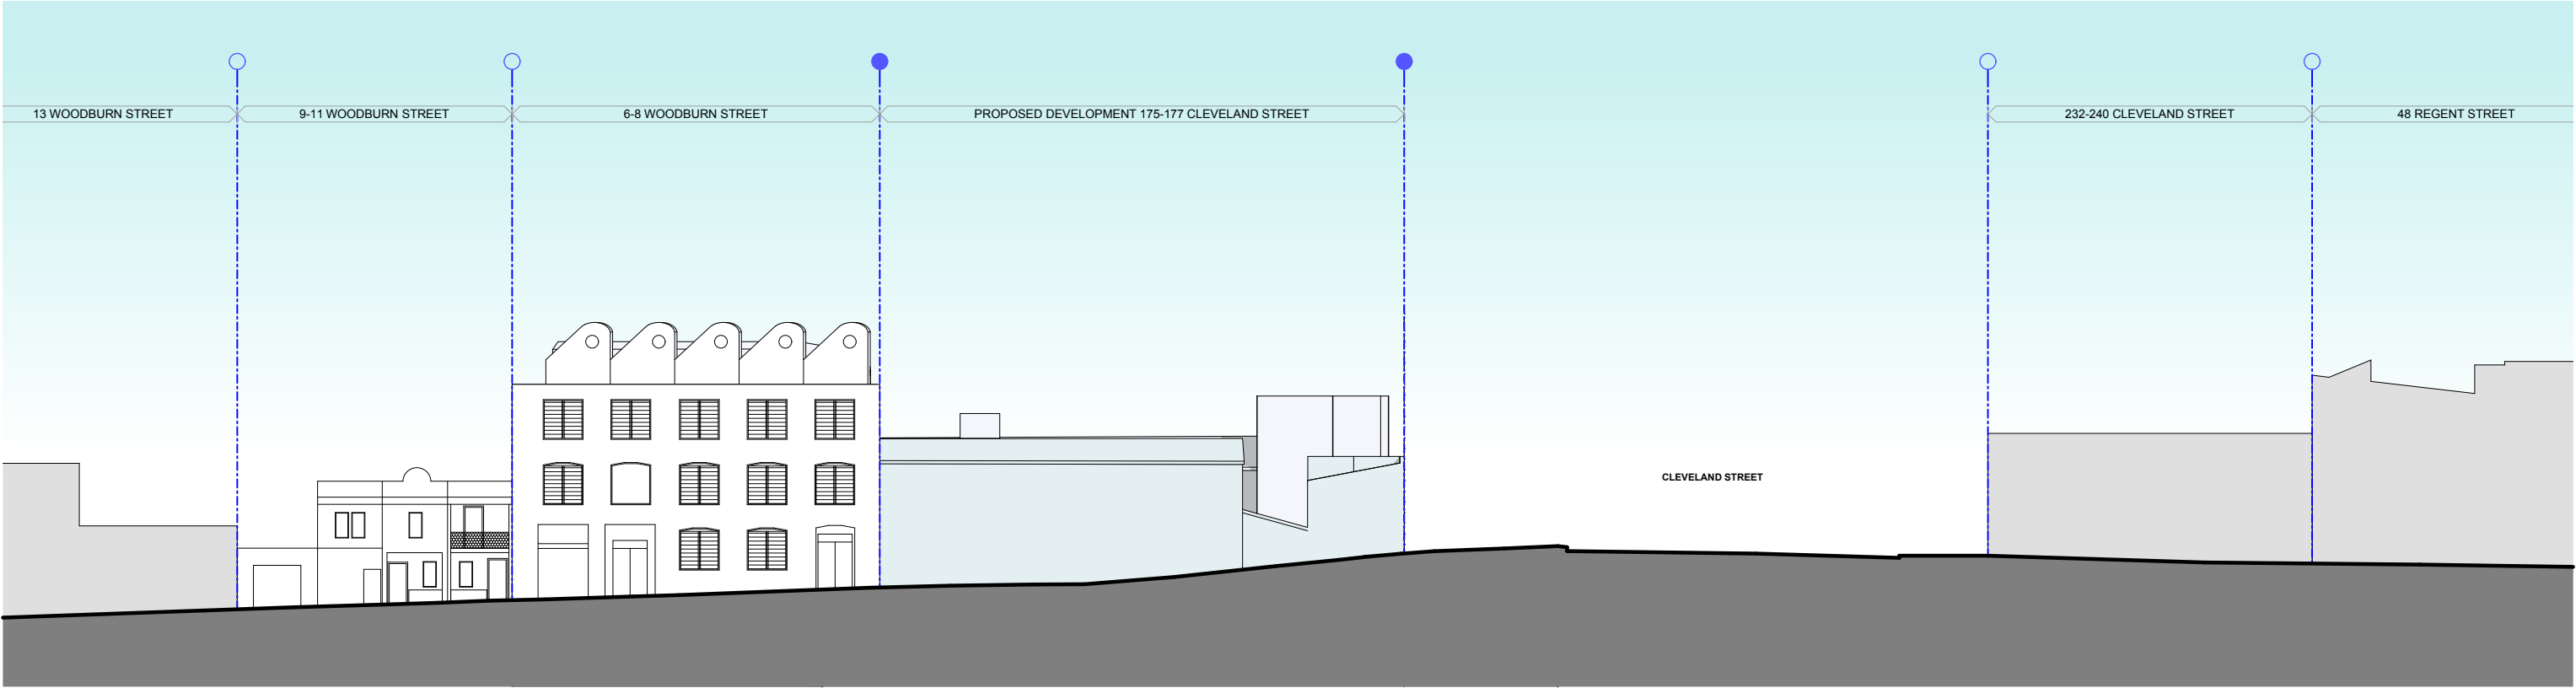

1 WOODBURN STREET - EXISTING STREETScape 1:400

