



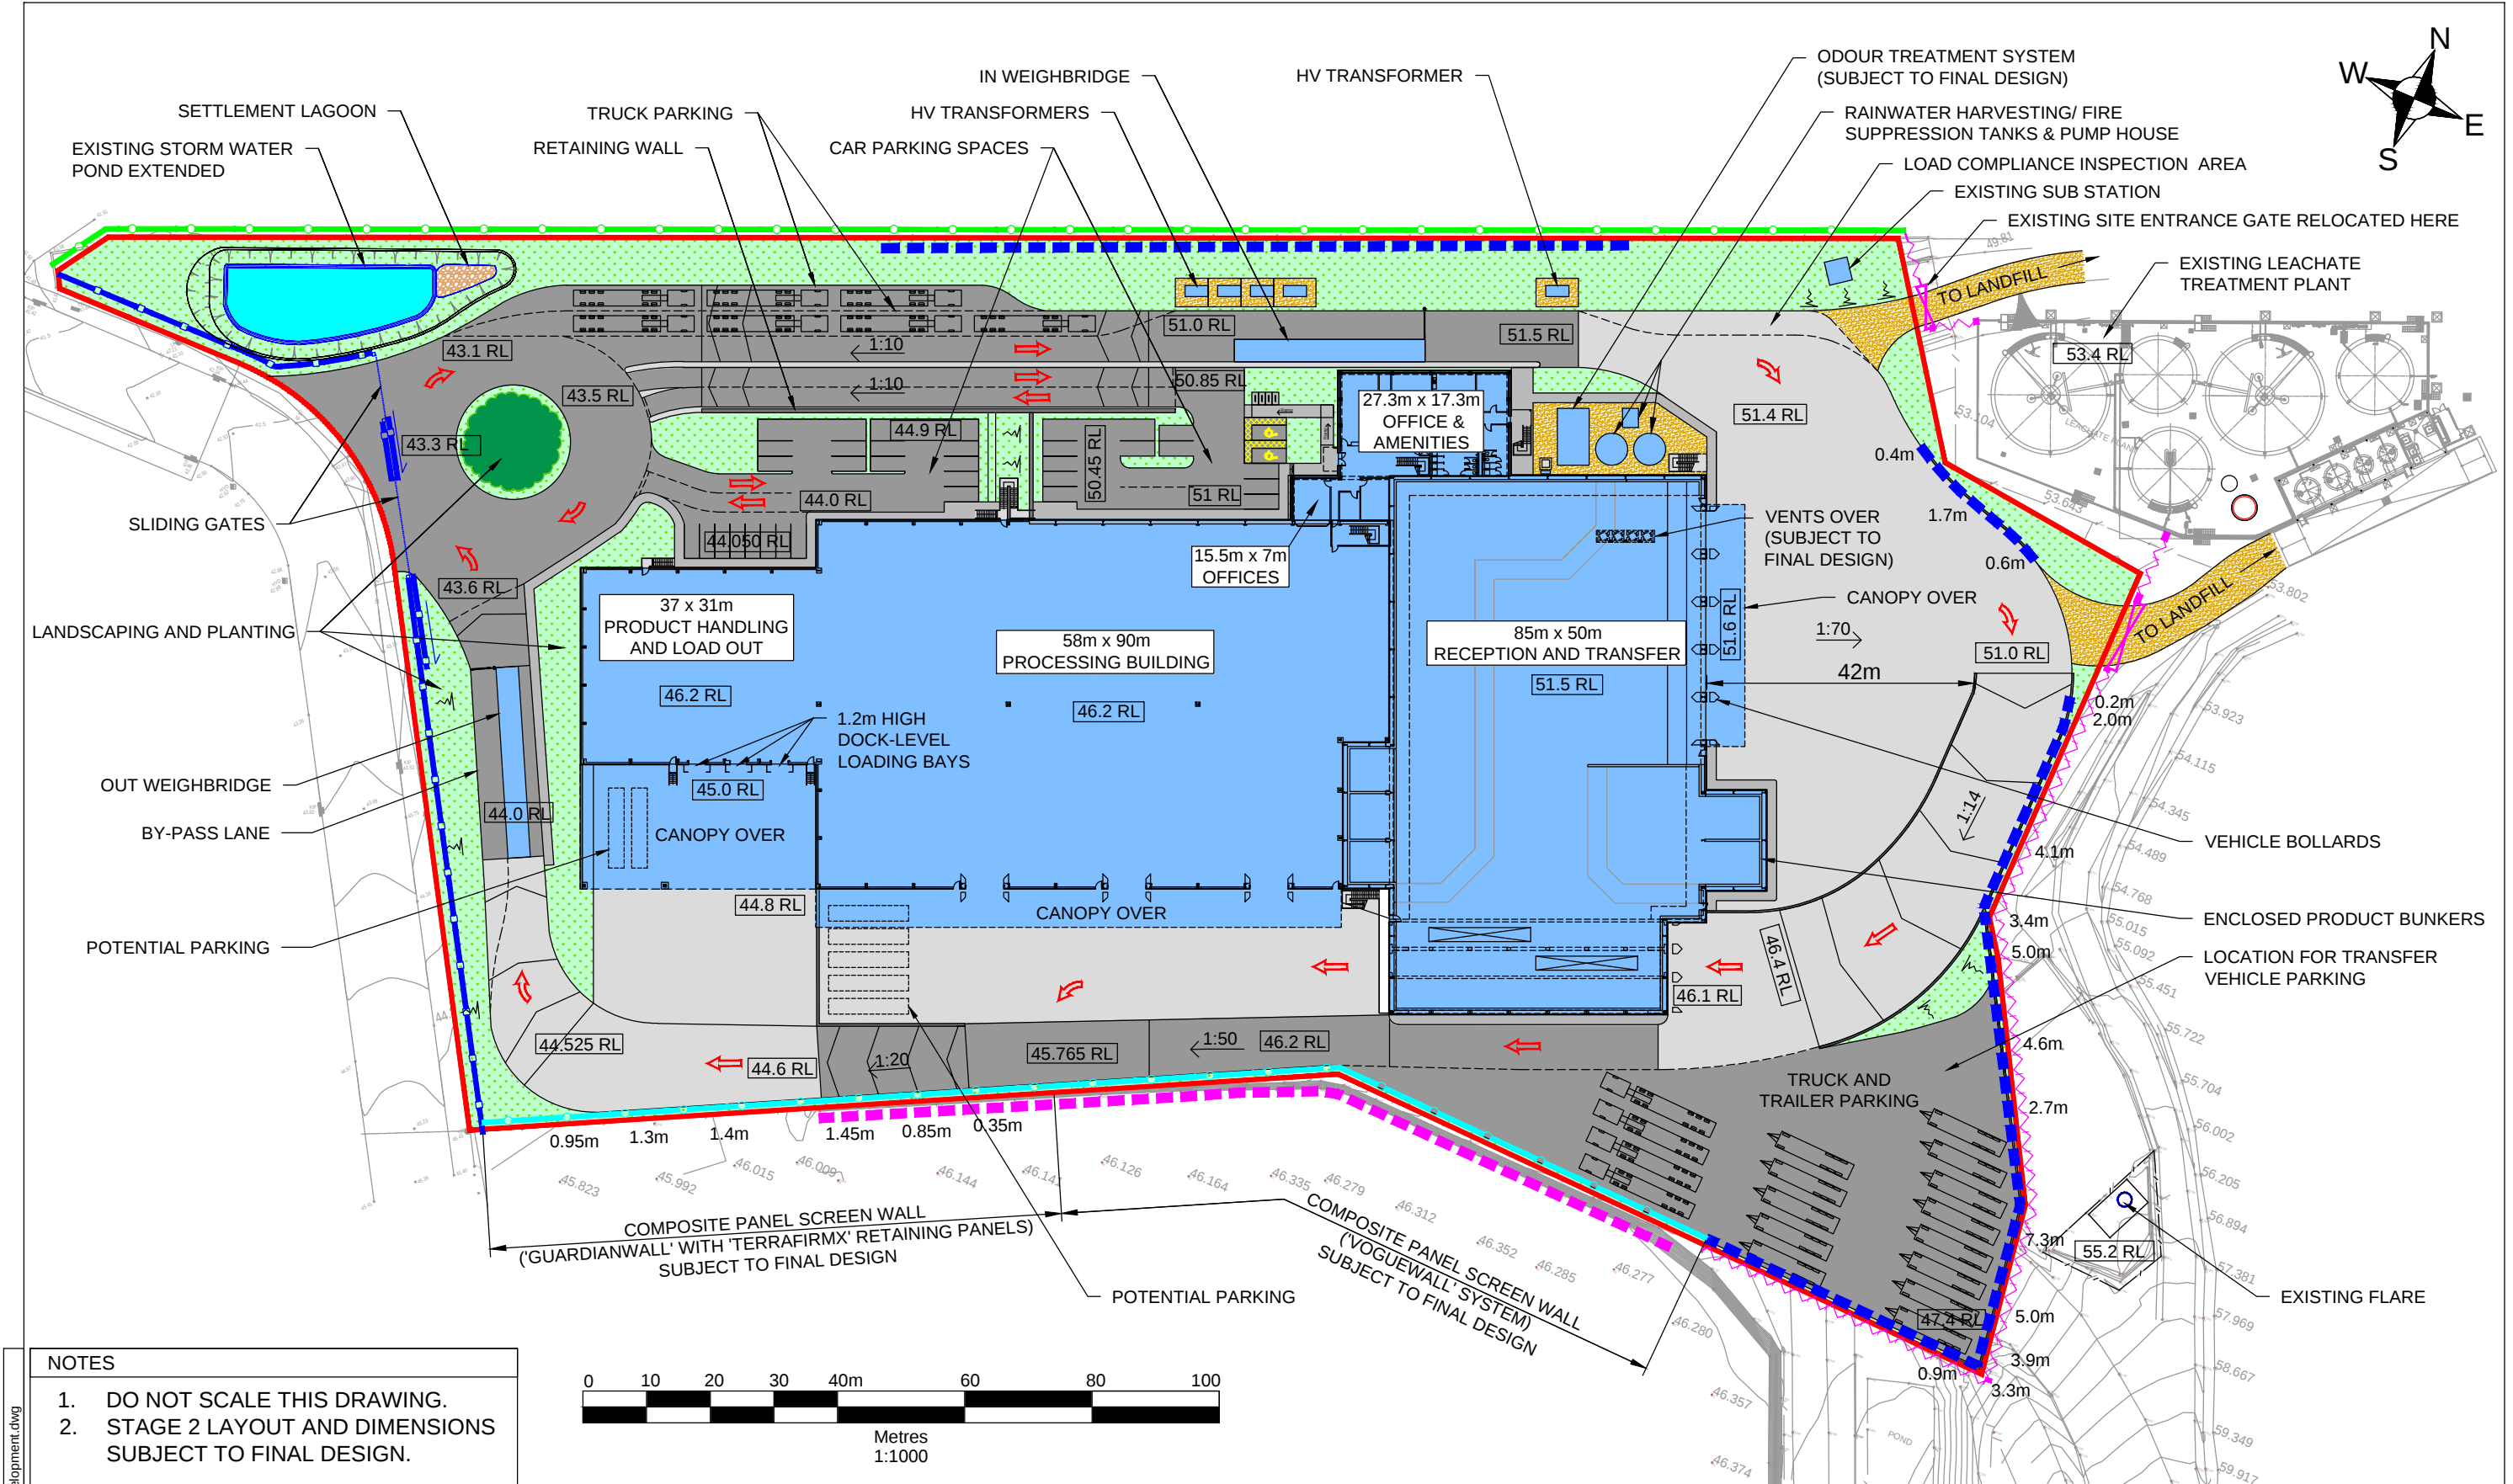

- NOTES**
- 1. DO NOT SCALE THIS DRAWING.
 - 2. STAGE 2 LAYOUT AND DIMENSIONS SUBJECT TO FINAL DESIGN.

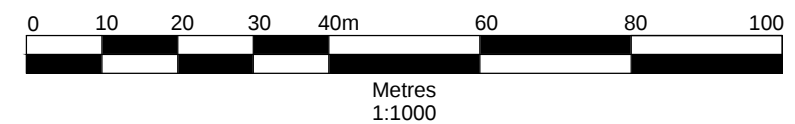

LEGEND			
	DEVELOPMENT BOUNDARY		GRAVEL HARDSTANDING
	ASPHALT HARDSTANDING		LANDSCAPED AREAS
	CONCRETE HARDSTANDING		TRAFFIC DIRECTION
	EXISTING FENCELINE		2.4m HIGH NEW COMPOSITE PANEL SCREEN WALL
	1.8m HIGH NEW BLACK PALISADE FENCE		EXISTING RETAINING WALL REMOVED
	CHAIN LINK FENCE WITH GATE		RETAINING WALL HEIGHT AS INDICATED

0	DH	JR	19.07.16	DEVELOPMENT CONSENT
Revision	Drawn By	Chkd By	Date	Comments

2 LINCOLN STREET
LANE COVE
NEW SOUTH WALES 2066
AUSTRALIA
T: 61 2 9427 8100
F: 61 2 9427 8200
www.slrconsulting.com

Client CLEANAWAY WASTE MANAGEMENT LTD.		
Project ERSKINE PARK RMF, STAGE 2		
Drawing SITE LAYOUT - CONCEPT PLAN FULL SITE DEVELOPMENT		
Date JULY 2016	Drawing Number 103	Revision 0
Scale 1:1000 @ A3		DEVELOPMENT CONSENT

03561.00024.03.103.0 - Site Layout Overall Development.dwg