



DO NOT SCALE DRAWINGS. VERIFY ALL DIMENSIONS ON SITE.  
 © 2004 AUSTRALAND HOLDINGS LIMITED.  
 This drawing is confidential and is subject to copyright. It may not be copied, used, reproduced or transmitted in any way or in any form without the express permission of Australand Holdings Limited.


REVISION	DESCRIPTION	DATE
A	DA SUBMISSION	03.07.15
B	AUTHORITY AMENDMENTS	17.08.15
C	SITE AMENDMENTS	17.12.15

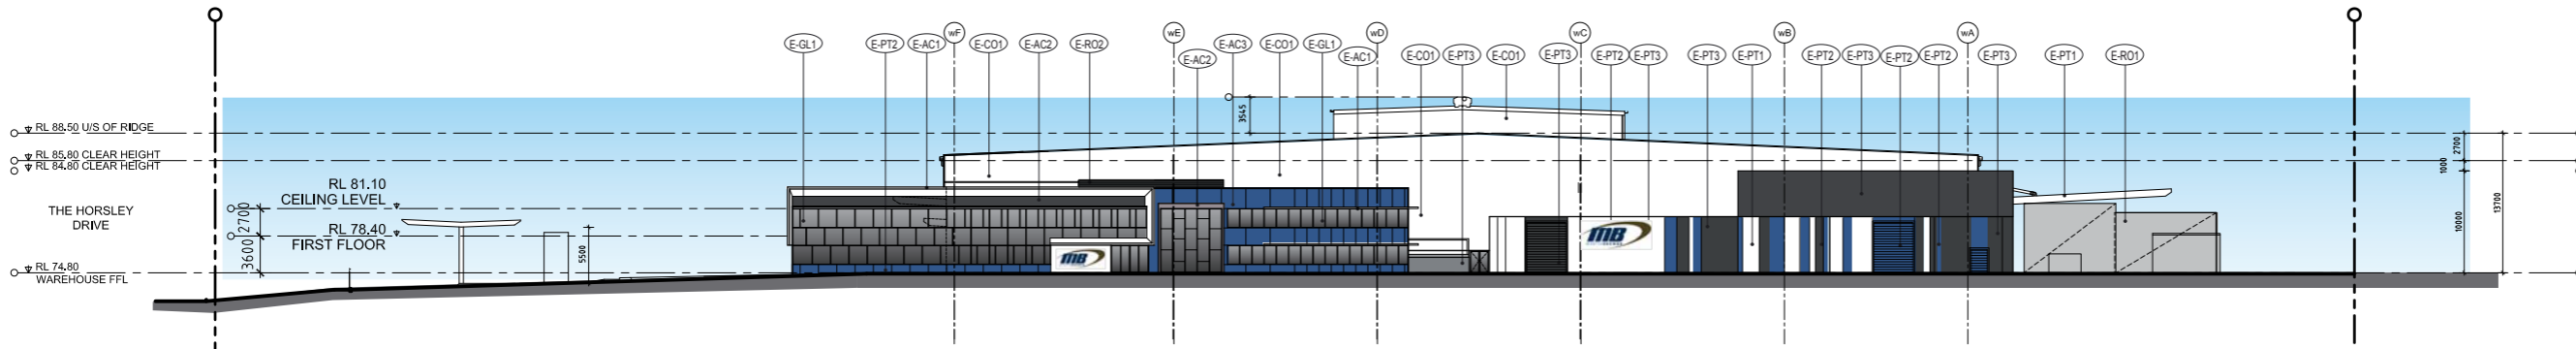


01 ELEVATION  
003 1:300 @ B1

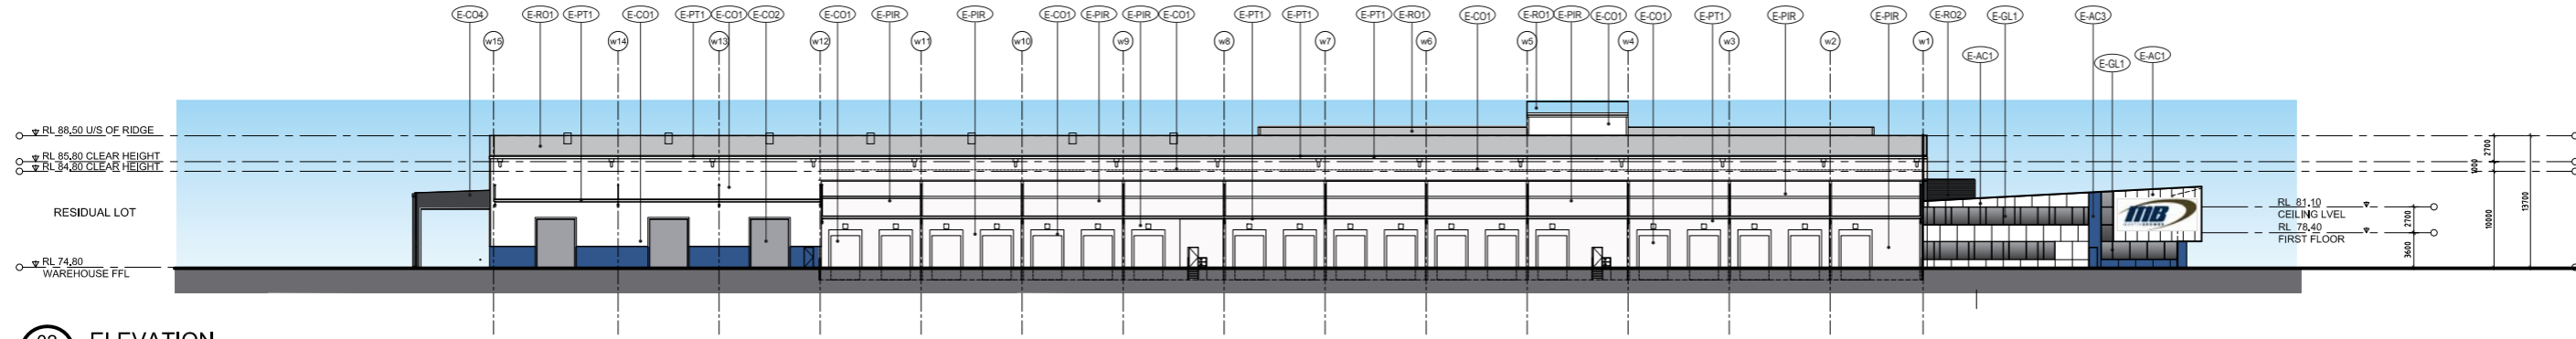

02 ELEVATION  
003 1:300 @ B1

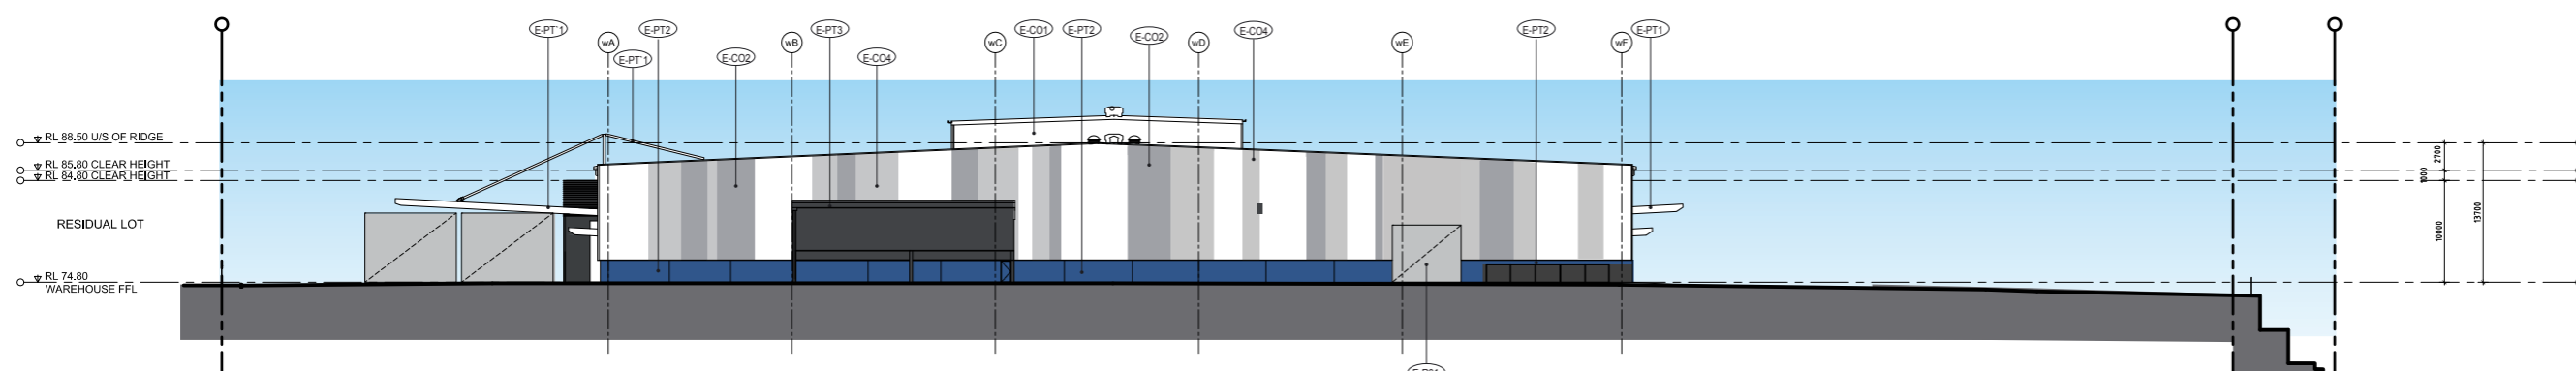

03 ELEVATION  
003 1:300 @ B1

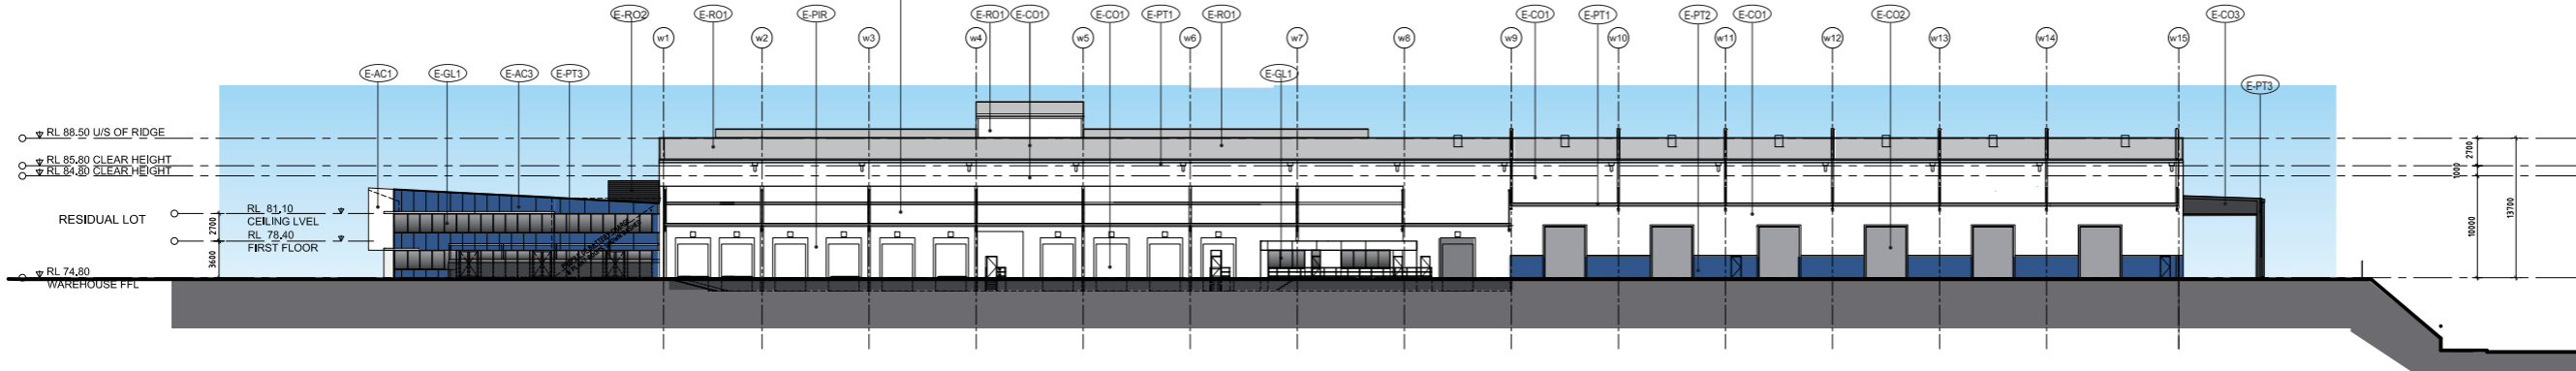

04 ELEVATION  
003 1:300 @ B1

LEGEND

COLORBOND FINISHES

- E-CO1 WAREHOUSE WALL TO MATCH COLORBOND 'MONUMENT'
- E-CO2 WAREHOUSE SHUTTER & PANEL LIFT DOOR TO MATCH COLORBOND 'WINDSPRAY'

- E-CO3 ROLLER SHUTTER & AWNING TO MATCH COLORBOND 'MONUMENT'
- E-CO4 WAREHOUSE WALL COLORBOND 'SHALE GREY'

PAINT FINISHES

- E-PT1 WAREHOUSE GUTTERS & DOWNPIPES 'SURFMIST'
- E-PT2 WAREHOUSE DADO WALL & BATTERY CHARGE TO MATCH MARTIN BROWER CORPORATE 'BLUE'
- E-PT3 BATTERY CHARGE & OUTDOOR AREA WALL CHARCOAL GREY

PANEL FINISHES

- E-AC1 ALUMINUM COMPOSITE CLADDING WALL TO MATCH COLORBOND 'SURFMIST'
- E-AC2 OFFICE ALUMINUM COMPOSITE CLADDING WALL SILVER
- E-AC3 ALUMINUM COMPOSITE CLADDING WALL TO MATCH MARTIN BROWER CORPORATE BLUE

MISCELLANEOUS

- E-GL1 EXTERNAL GLAZING
- E-RO1 WAREHOUSE ROOF, SPRINKLER TANKS ZINCALUME
- E-RO2 AC SCREEN CHARCOAL

SIGN

- E-RO1 WAREHOUSE ROOF, SPRINKLER TANKS ZINCALUME
- E-RO2 AC SCREEN CHARCOAL

NOTE:  
ALL EXTERNAL WAREHOUSE COLUMNS TO BE FINISHED IN FACTORY APPLIED BLUE PRE-PRIMED PAINT



ALL LEVELS ARE INDICATIVE AND SHOULD BE READ IN CONJUNCTION WITH CIVIL ENGINEER'S DRAWINGS. FOR FINAL LEVELS OF ALL EARTHWORKS.

ALL LEVELS ARE TO BE +/- 1000mm.



COMMERCIAL & INDUSTRIAL DIVISION  
 1 HOMEBUSH BAY DRIVE PHONE 02 9767 2000  
 BUILDING C, LEVEL 3 RHODES NSW 2138 FAX 02 9767 2968  
 PO BOX 3307 RHODES NSW 2138

PROJECT  
 MARTIN BROWER WAREHOUSE FACILITY / DISTRIBUTION CENTRE  
 ADDRESS  
 PROPOSED LOT 5, CORNER OF HORSLEY DRIVE & COPPASTURE ROAD, HORSLEY PARK  
 DRAWING TITLE  
 COLOURED ELEVATIONS

SCALE	1:300 @ B1
DRAWN	ST
CHECKED	JO
DATE	30.06.15
JOB NUMBER	0000-00-000
DRAWING NUMBER	ISSUE

MB-WSPT-DA-500 C