

- DEPARTMENT / ZONE LEGEND**
- SSPS - School of Social & Political Sciences
 - SOE - School of Economics
 - Sessional Tutorial
 - HDR - Higher Degree Research
 - Meeting Room
 - Utilities
 - Plant & Services
 - Internal Circulation & Breakout
 - WS - Professional Workstation
 - Stairs
 - Amenities
 - RD Watt (Research Centre & Policy Lab)
 - GTS - General Teaching Space

architectus
 Architectus Group Pty Ltd is the owner of the copyright subsisting in these drawings, plans, designs and specifications. They must not be used, reproduced or copied, in whole or in part, nor may the information, ideas and concepts therein contained (which are confidential to Architectus Group Pty Ltd) be disclosed to any person without the prior written consent of that company.

| issue | amendment | date |
|-------|-----------------------------|------------|
| A | DRAFT FOR CONSULTATION | 29.04.2016 |
| B | ISSUE FOR PLAN | 05.05.2016 |
| C | DA DRAFT ISSUE - FOR REVIEW | 27.05.2016 |
| D | DA DRAFT ISSUE - FOR REVIEW | 02.06.2016 |
| E | DA ISSUE FOR REVIEW | 13.06.2016 |
| F | SSDA ISSUE | 16.06.2016 |
| G | SSDA ISSUE | 20.06.2016 |



- LEGEND**
- BR PROPOSED BIKE RACKS
 - CLR CLEANERS ROOM
 - EXP EXPANSION OFFICE
 - RW PROPOSED LANDSCAPE
 - OF RETAINING WALL OVERFLOW

NOTE:
 NEW LANDSCAPING AS PER PROPOSED LANDSCAPE PLANS



architectusTM


Melbourne
 Adelaide
 Auckland
 Christchurch
 Brisbane
 Shanghai

Architectus Sydney
 Level 18 M.L.C. Centre
 19 Market Place
 Sydney NSW 2000
 T (61 2) 8562 8600
 F (61 2) 8562 8600
 sydney@architectus.com.au
 AIN 96 131 245 964

checked ACJD scale 1 : 200@A1
 drawn ACHZ project no 150479.00

project F.A.S.S. Faculty of Arts & Social Sciences
 drawing LEVEL 2 PLAN
 drawing no. DA1020 issue G

Do not scale drawings. Verify all dimensions on site

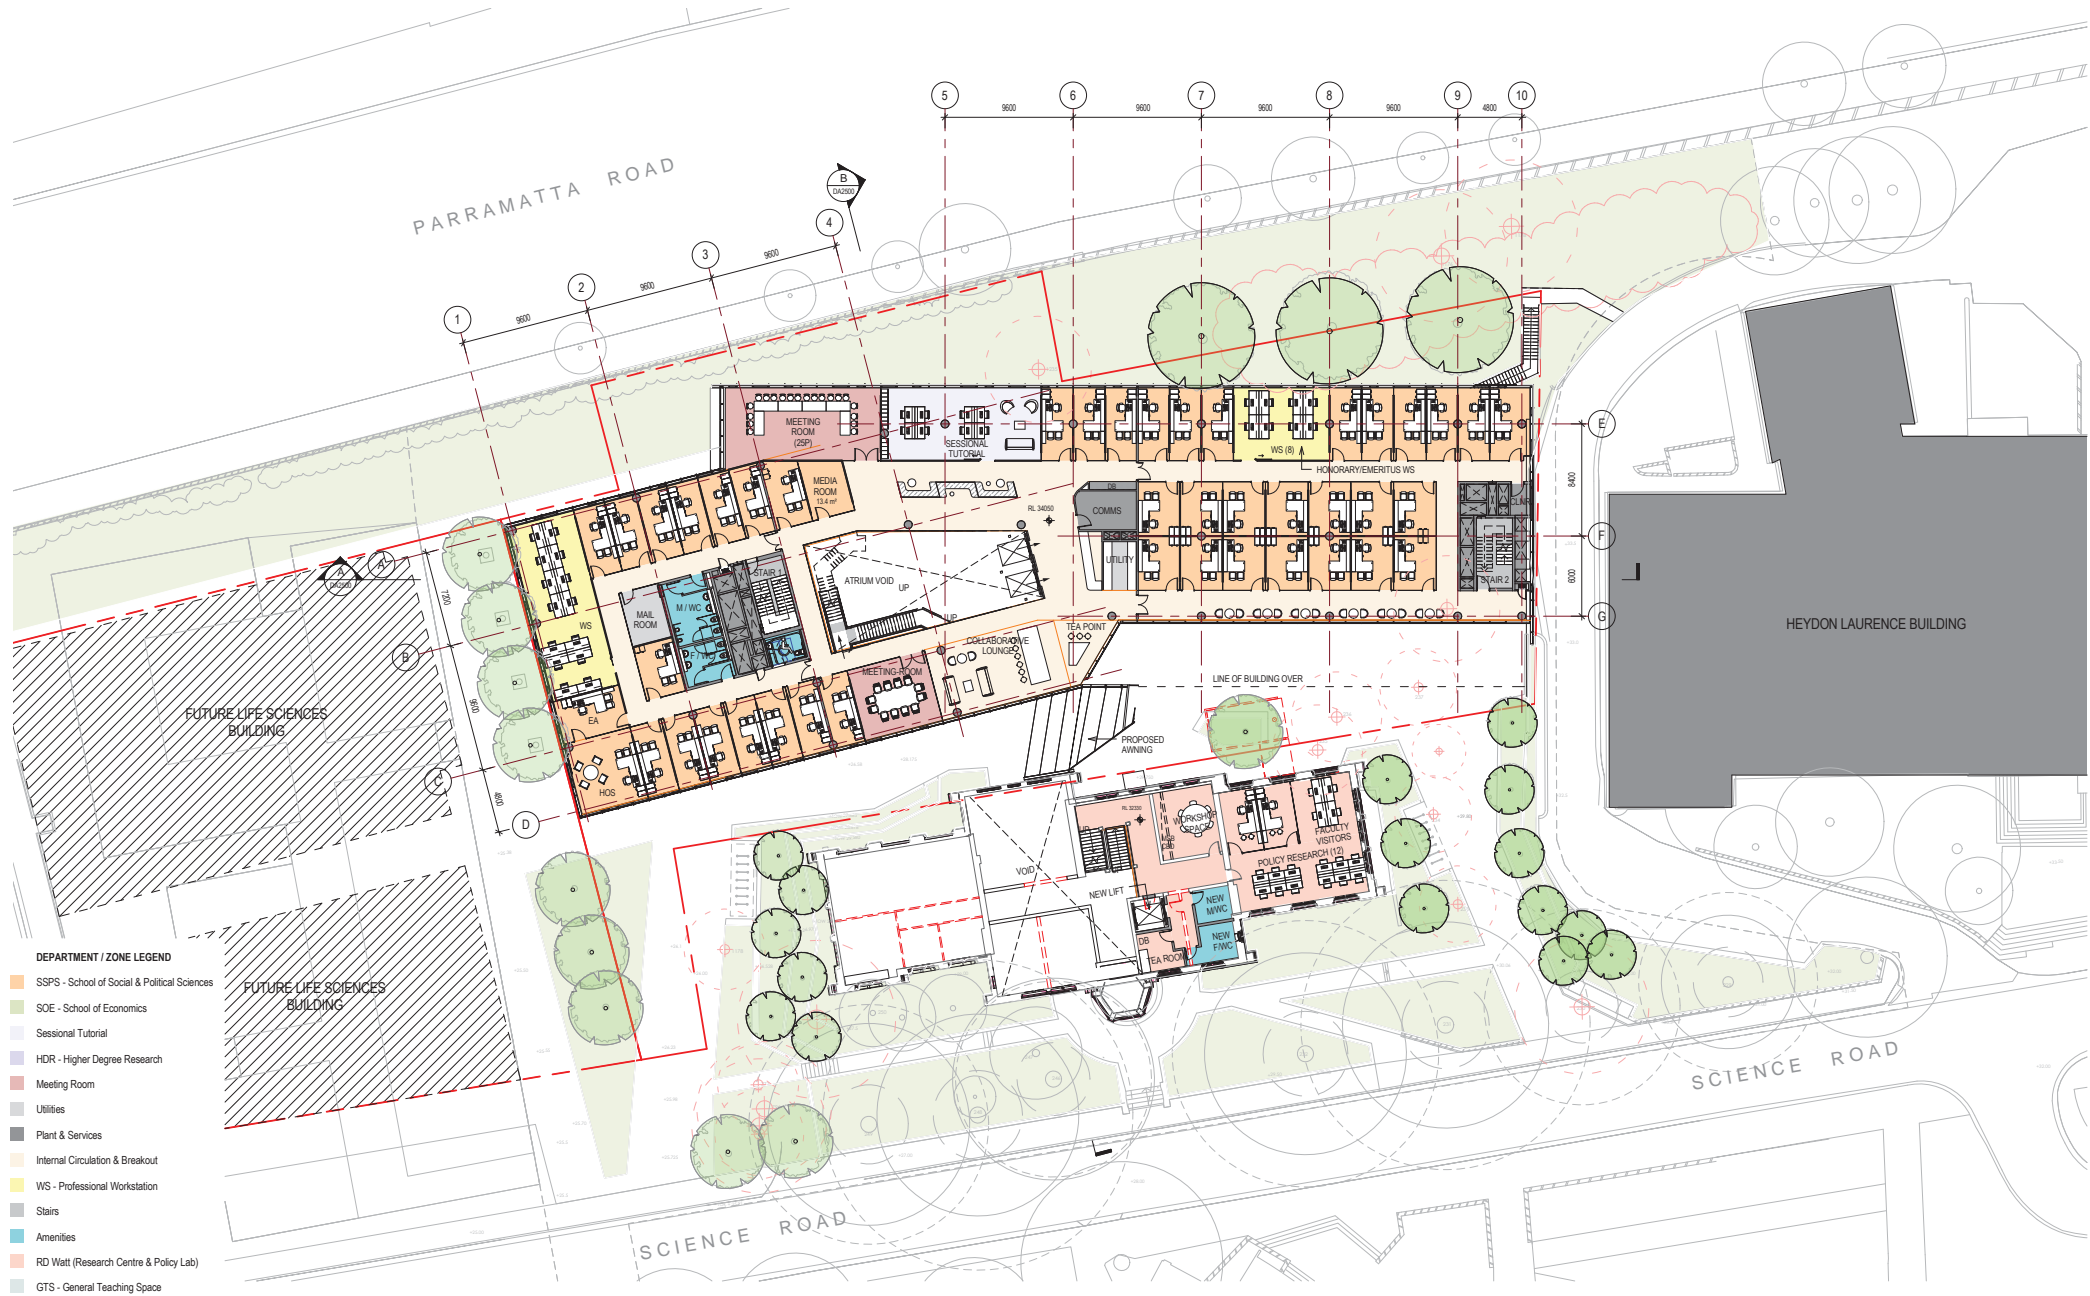

DEPARTMENT / ZONE LEGEND

- SSPS - School of Social & Political Sciences
- SOE - School of Economics
- Sessional Tutorial
- HDR - Higher Degree Research
- Meeting Room
- Utilities
- Plant & Services
- Internal Circulation & Breakout
- WS - Professional Workstation
- Stairs
- Amenities
- RD Watt (Research Centre & Policy Lab)
- GTS - General Teaching Space

architectus
 Architectus Group Pty Ltd is the owner of the copyright subsisting in these drawings, plans, designs and specifications. They must not be used, reproduced or copied, in whole or in part, nor may the information, ideas and concepts therein contained (which are confidential to Architectus Group Pty Ltd) be disclosed to any person without the prior written consent of that company.

| issue | amendment | date |
|-------|-----------------------------|------------|
| A | DRAFT FOR CONSULTATION | 29.04.2016 |
| B | ISSUE FOR PLS | 05.05.2016 |
| C | DA DRAFT ISSUE - FOR REVIEW | 27.05.2016 |
| D | DA DRAFT ISSUE - FOR REVIEW | 02.06.2016 |
| E | DA ISSUE FOR REVIEW | 13.06.2016 |
| F | SSDA ISSUE | 16.06.2016 |
| G | SSDA ISSUE | 20.06.2016 |
| | | |
| | | |
| | | |
| | | |
| | | |
| | | |



LEGEND

- BR PROPOSED BIKE RACKS
- CLR CLEANERS ROOM
- EXP EXPANSION OFFICE
- RW PROPOSED LANDSCAPE
- OF RETAINING WALL OVERFLOW



architectusTM

Sydney Melbourne Adelaide Auckland Christchurch Brisbane Shanghai
 Architectus Sydney
 Level 18 M.L.C. Centre
 19 Market Place
 Sydney NSW 2000
 T (61 2) 8552 8600
 F (61 2) 8552 8600
 sydney@architectus.com.au
 AIN 96 131 245 964

| checked | ACUD | scale | 1 : 200@A1 |
|---------|------|------------|------------|
| drawn | ACHZ | project no | 150479.00 |


project
F.A.S.S. Faculty of Arts & Social Sciences

drawing
LEVEL 3 PLAN

drawing no.
DA1030

issue
G

Do not scale drawings. Verify all dimensions on site

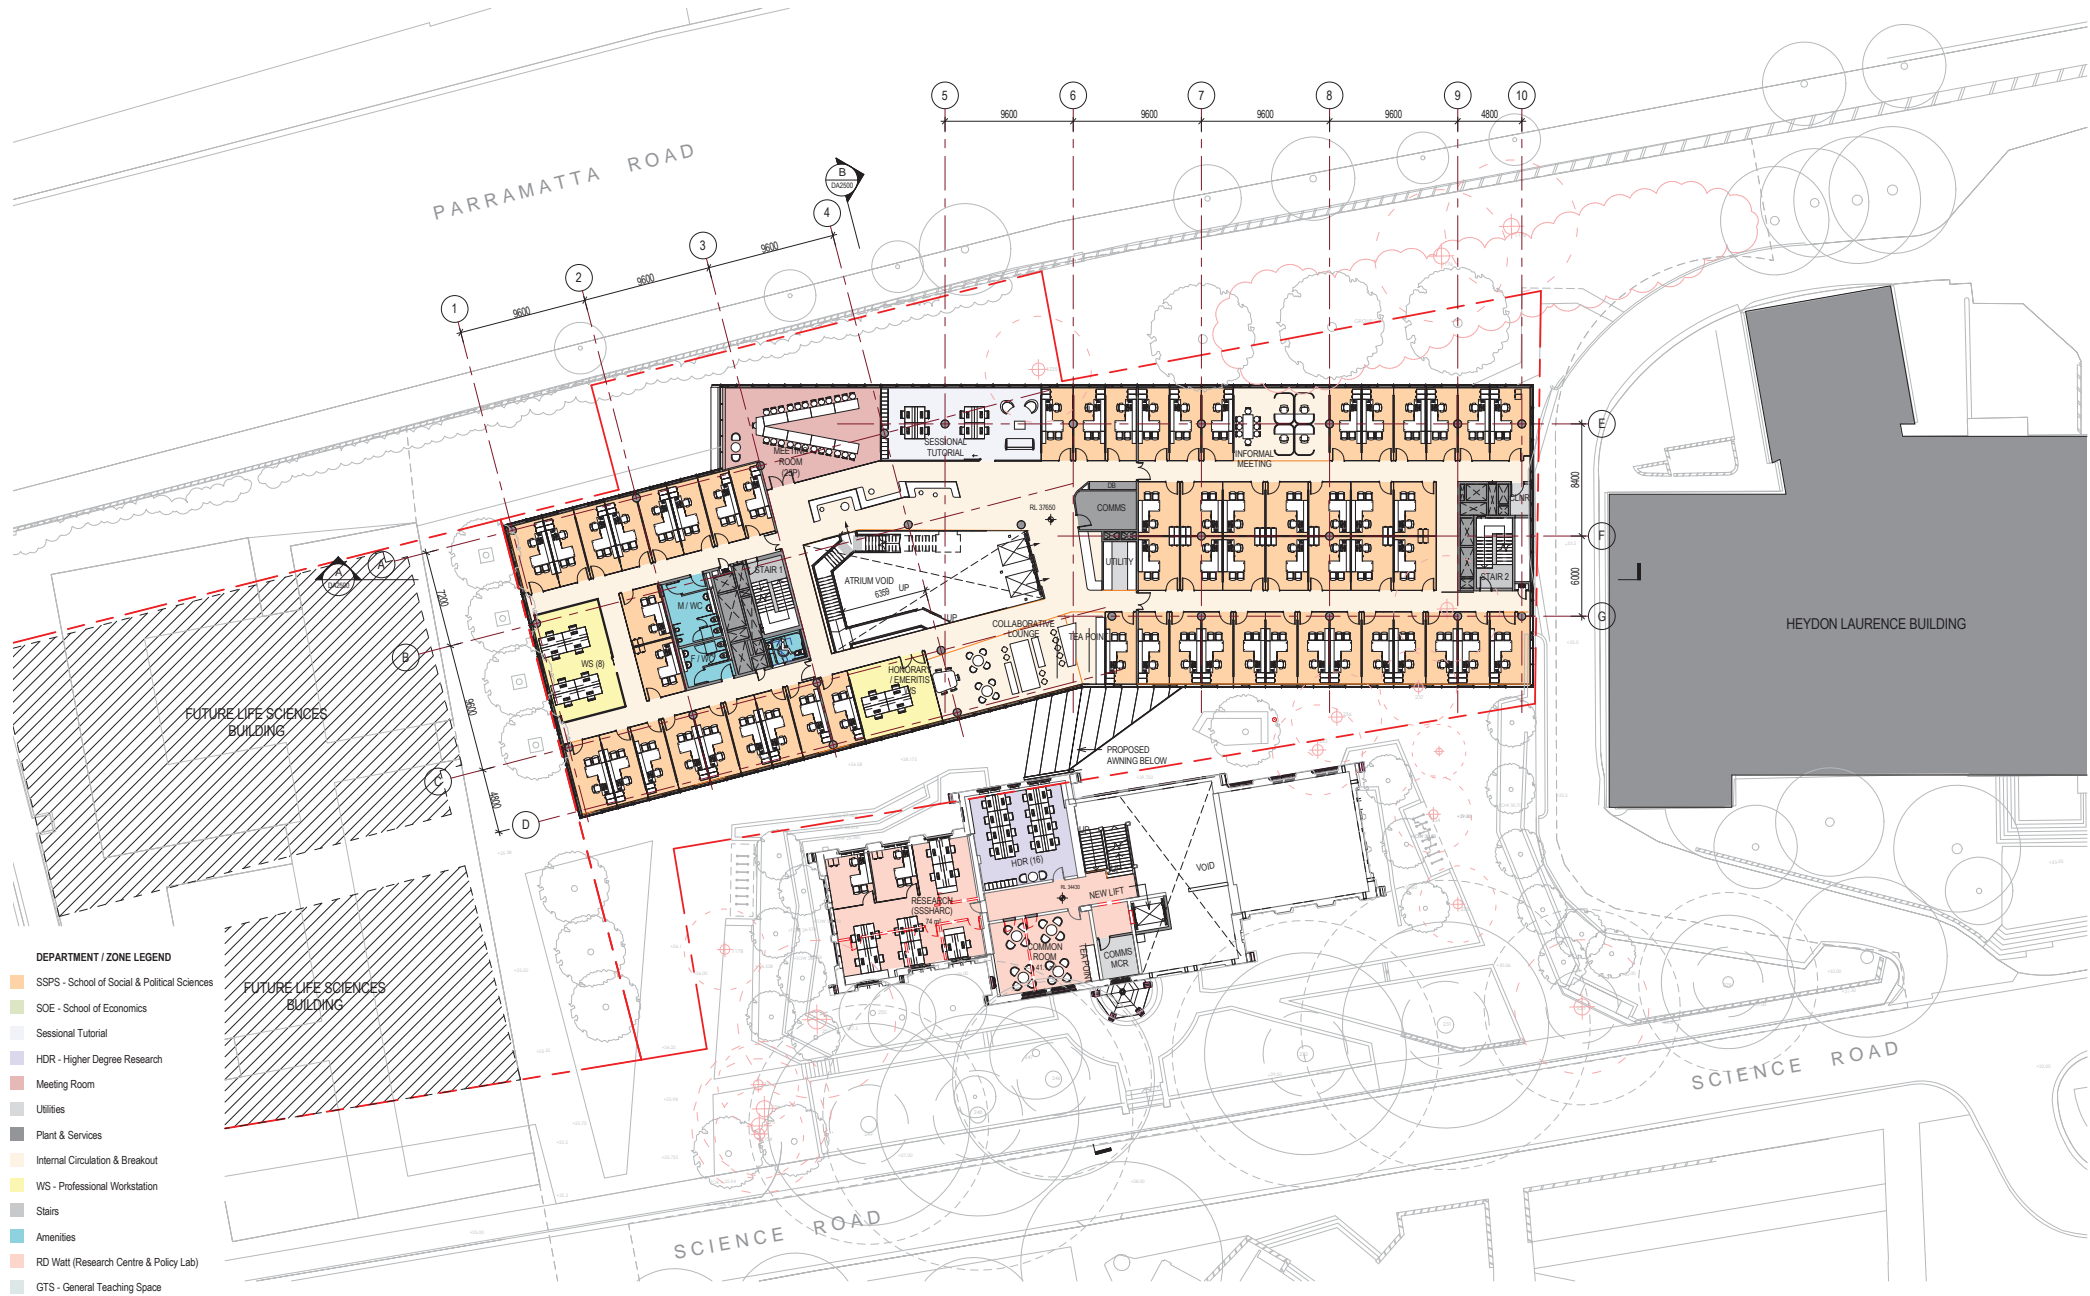

DEPARTMENT / ZONE LEGEND

- SSPS - School of Social & Political Sciences
- SOE - School of Economics
- Sessional Tutorial
- HDR - Higher Degree Research
- Meeting Room
- Utilities
- Plant & Services
- Internal Circulation & Breakout
- WS - Professional Workstation
- Stairs
- Amenities
- RD Watt (Research Centre & Policy Lab)
- GTS - General Teaching Space

architectus
 Architectus Group Pty Ltd is the owner of the copyright subsisting in these drawings, plans, designs and specifications. They must not be used, reproduced or copied, in whole or in part, nor may the information, ideas and concepts therein contained (which are confidential to Architectus Group Pty Ltd) be disclosed to any person without the prior written consent of that company.

| issue | amendment | date |
|-------|-----------------------------|------------|
| A | DRAFT FOR CONSULTATION | 29.04.2016 |
| B | ISSUE FOR PLS | 05.05.2016 |
| C | DA DRAFT ISSUE - FOR REVIEW | 27.05.2016 |
| D | DA DRAFT ISSUE - FOR REVIEW | 02.06.2016 |
| E | DA ISSUE FOR REVIEW | 13.06.2016 |
| F | SSDA ISSUE | 16.06.2016 |
| G | SSDA ISSUE | 20.06.2016 |
| | | |
| | | |
| | | |
| | | |
| | | |



LEGEND

- BR** PROPOSED BIKE RACKS
- CLR** CLEANERS ROOM
- EXP** EXPANSION OFFICE
- RW** PROPOSED LANDSCAPE RETAINING WALL
- OF** OVERFLOW



architectusSM

Architectus Sydney
 Level 18 M.L.C. Centre
 19 Market Place
 Sydney NSW 2000
 T (61 2) 8552 8600
 F (61 2) 8552 8600
 sydney@architectus.com.au
 AIN 96 131 245 864

| checked | ACUD | scale | 1 : 200 @A1 |
|---------|------|------------|-------------|
| drawn | ACHZ | project no | 150479.00 |

project
F.A.S.S. Faculty of Arts & Social Sciences

drawing no.
LEVEL 4 PLAN

drawing no.
DA1040 issue
G

Do not scale drawings. Verify all dimensions on site