




1 Solar Study_Dec_21_9 am

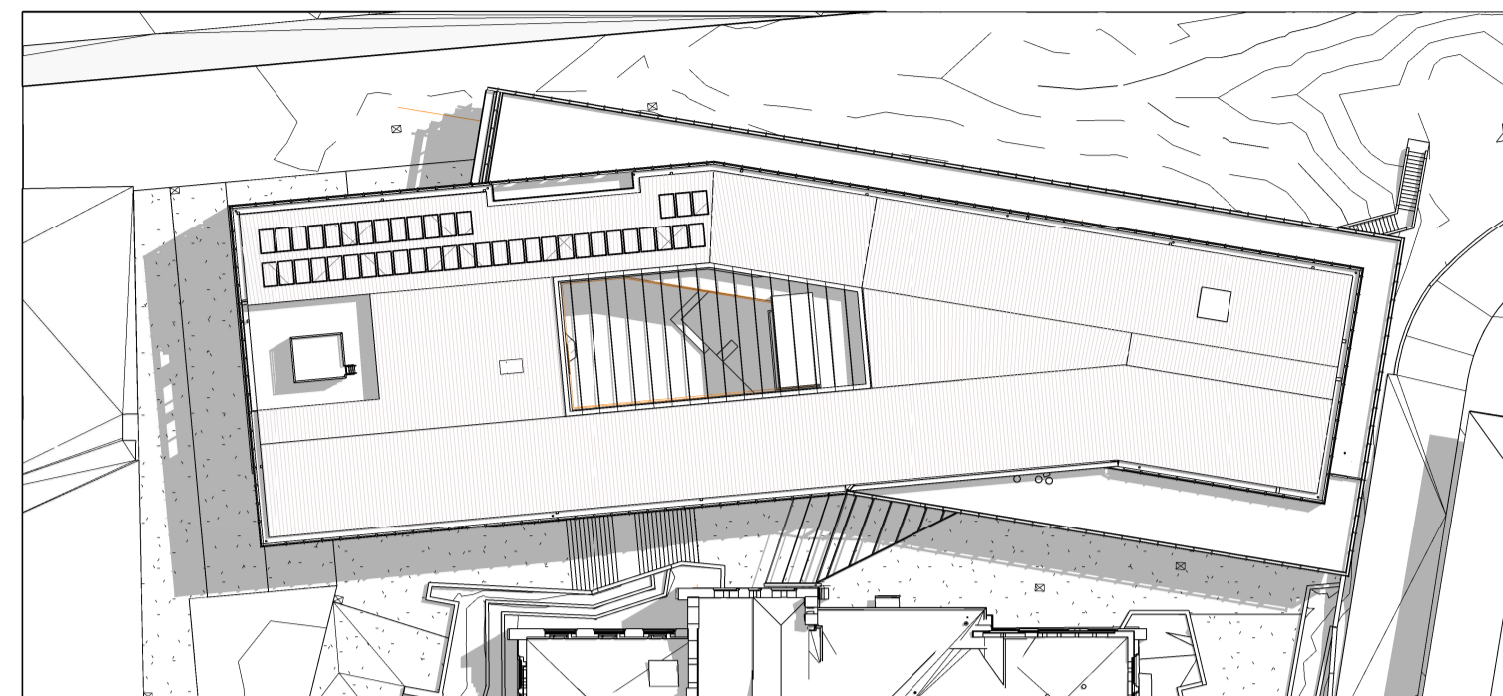


2 Solar Study_Dec_21_12 pm

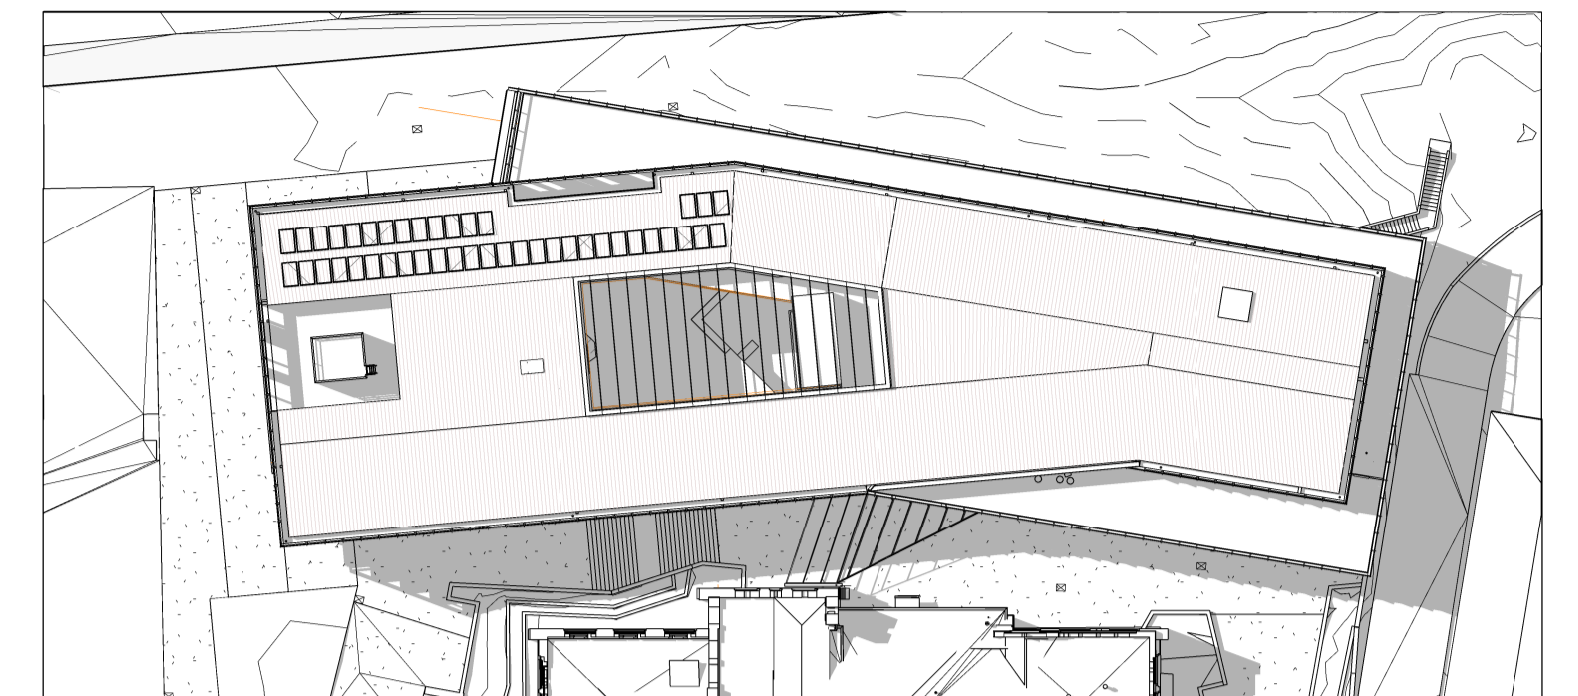


3 Solar Study_Dec_21_3 pm

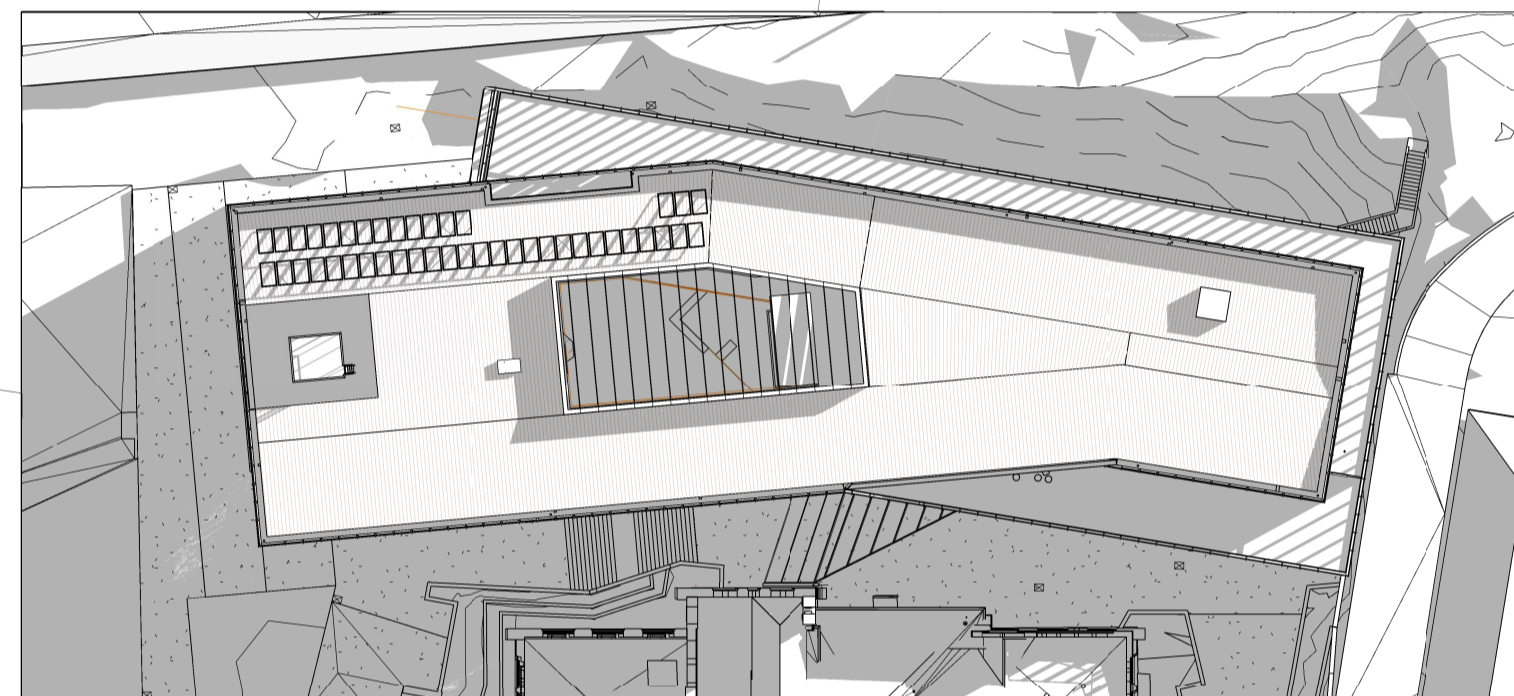


4 Solar Study_Jun_21_9 am

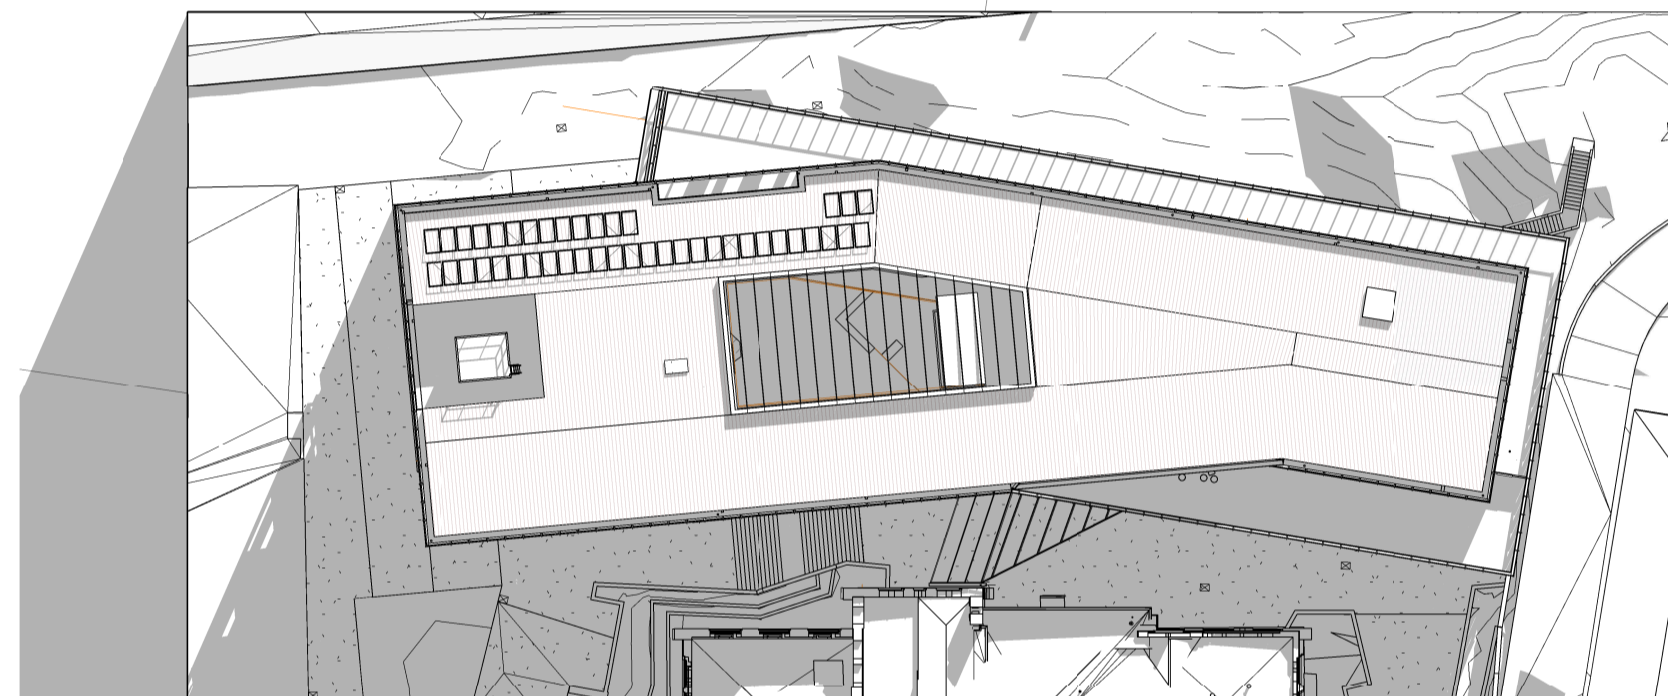


5 Solar Study_Jun_21_12 pm

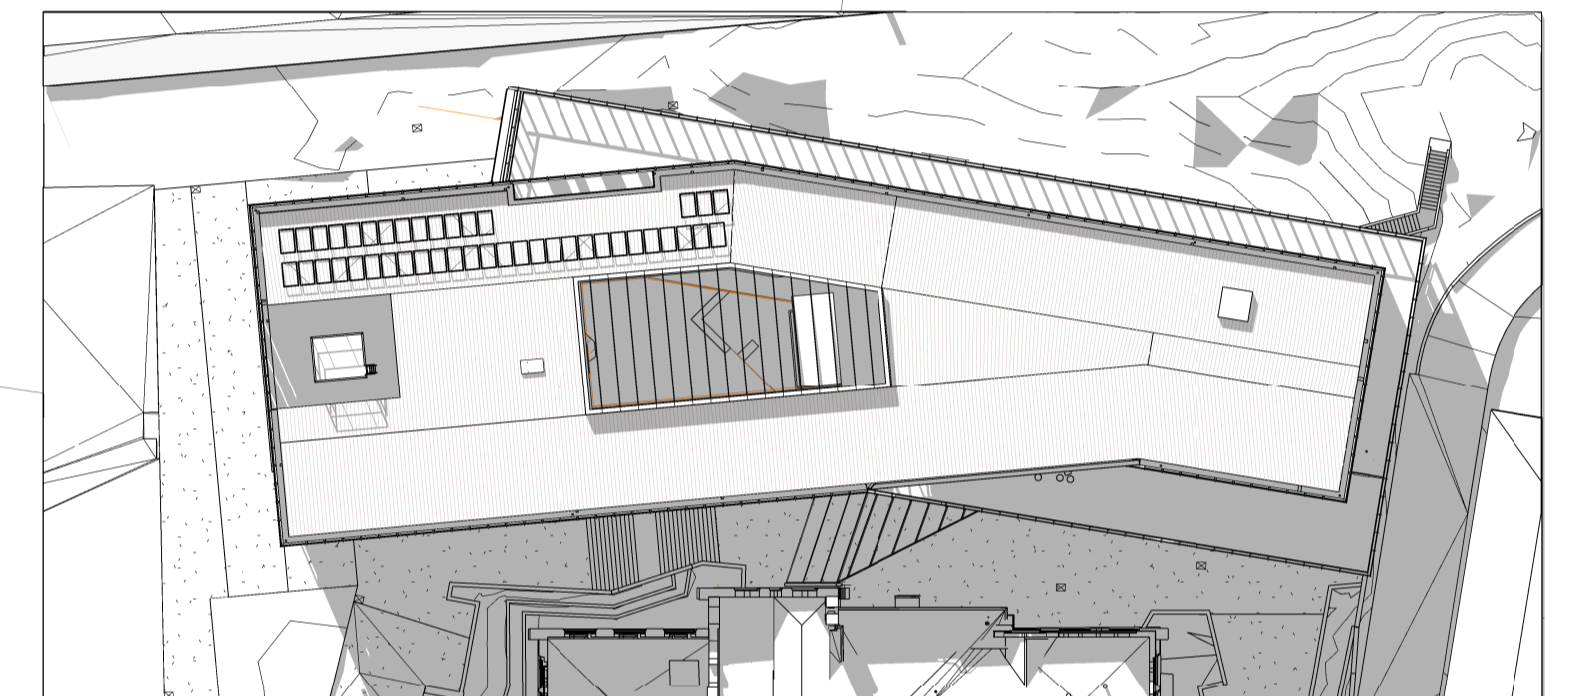


6 Solar Study_Jun_21_3 pm

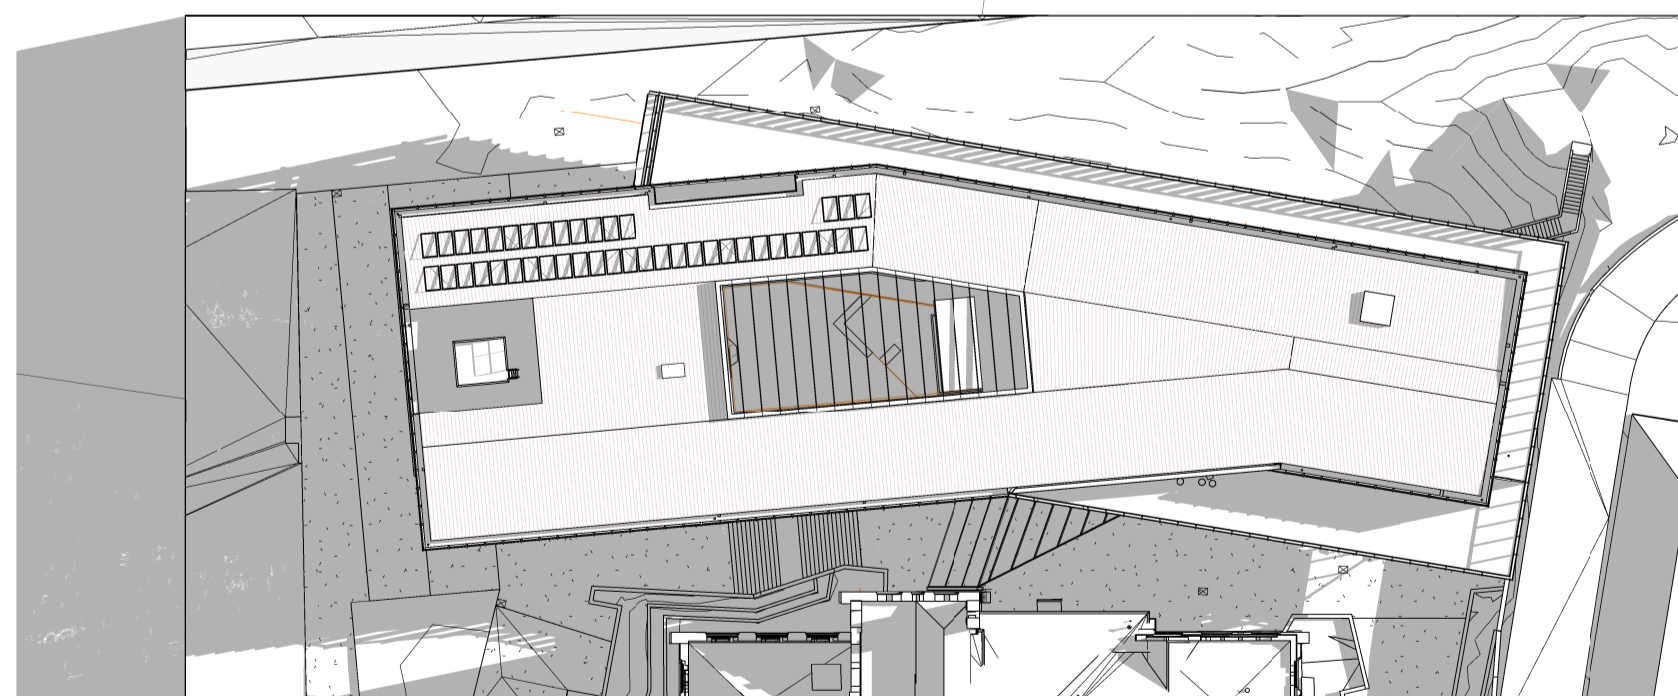

7 Solar Study_Sep_21_9 am

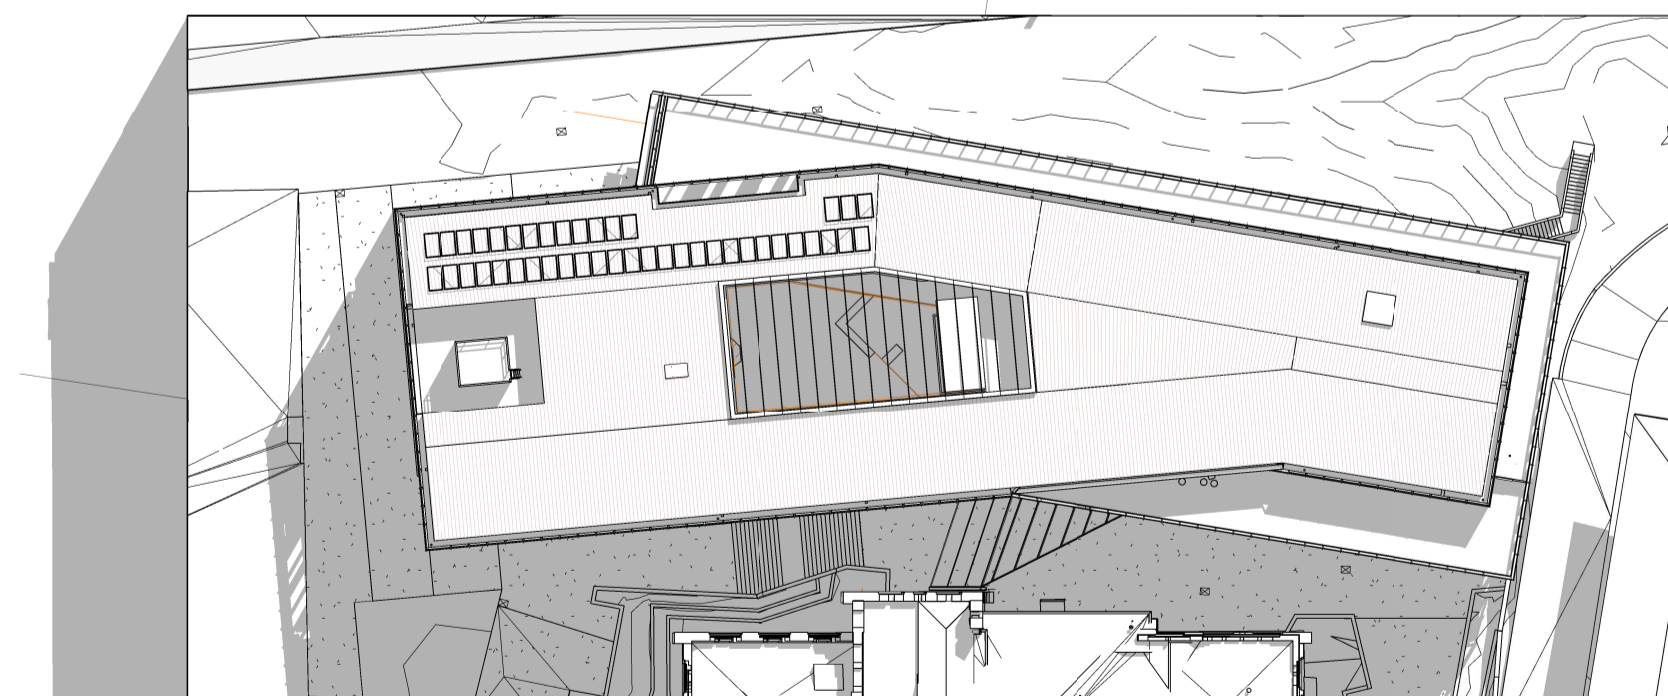

8 Solar Study_Sep_21_12 pm

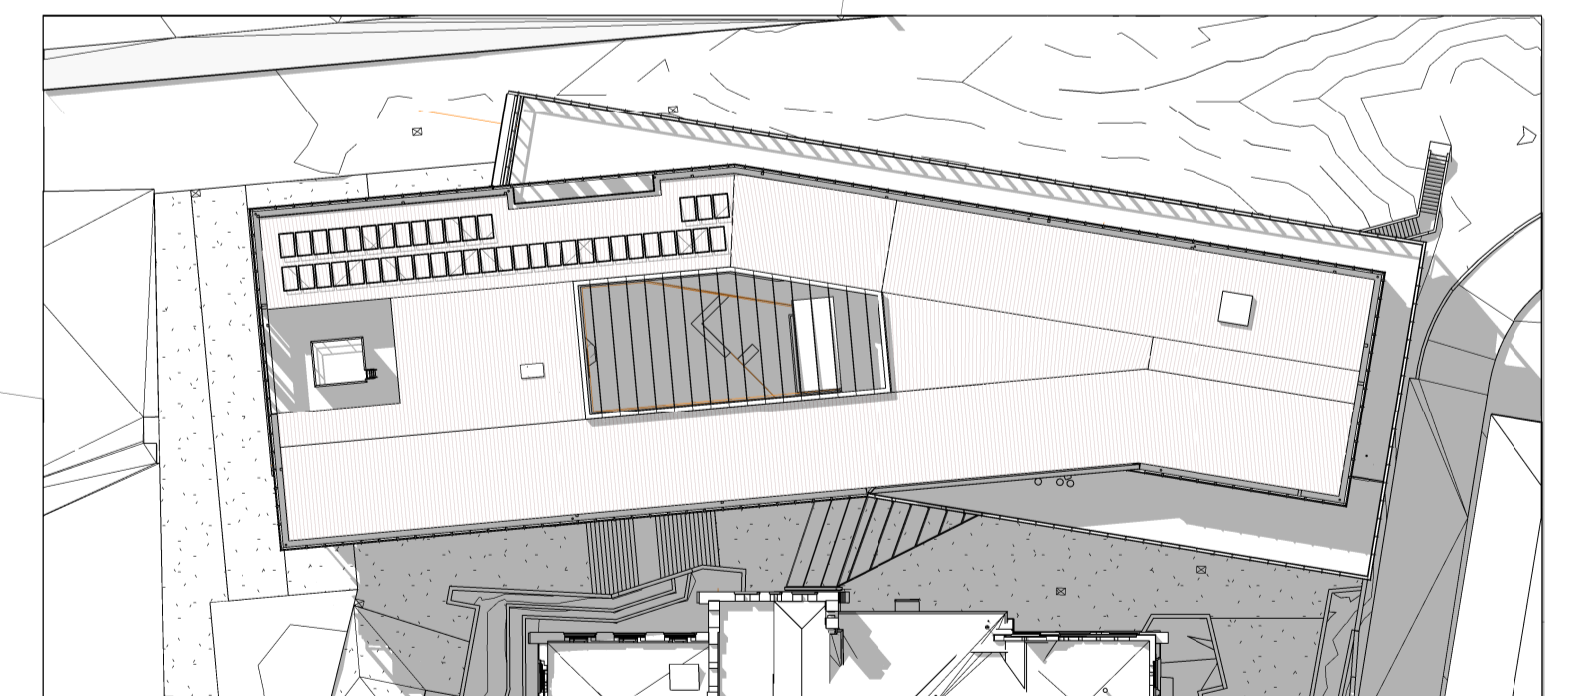

9 Solar Study_Sep_21_3 pm

architectus™


Architectus Group Pty Ltd is the owner of the copyright subsisting in these drawings, plans, designs and specifications. They must not be used, reproduced or copied, in whole or in part, nor may the information, ideas and concepts therein contained (which are confidential to Architectus Group Pty Ltd) be disclosed to any person without the prior written consent of that company.



Do not scale drawings. Verify all dimensions on site

issue	amendment	date
A	DRAFT FOR CONSULTATION	29.04.2016
B	DA DRAFT ISSUE - FOR REVIEW	27.05.2016
C	DA DRAFT ISSUE - FOR REVIEW	02.06.2016
D	SSDA ISSUE	16.06.2016
E	SSDA ISSUE	20.06.2016

principal

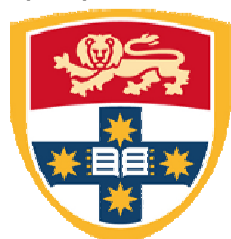

THE UNIVERSITY OF SYDNEY

client



architectus™

Architectus Sydney
 Level 18 MLC Centre
 10 Martin Place
 Sydney NSW 2000
 T (61 2) 8252 8400
 F (61 2) 8252 8600
 sydney@architectus.com.au
 ABN 90 131 245 684

checked	AC/JD	scale	NTS
drawn	PM	project no	150479.00

project

F.A.S.S.

Faculty of Arts & Social Sciences

drawing

SHADOW ANALYSIS

drawing no.

DA9200

issue

E

20/06/2016 12:00:51 PM