

notes
All dimensions and setbacks to be verified prior to commencement, variations or discrepancies to be notified to the architect.

copyright
The copyright of this drawing together with any other documents prepared by crone partners architecture studios, pty ltd (cp) remains the property of cp. crone partners grants license to the use of this document for the purpose for which they are intended. This license is not transferable without the permission of cp.

quality assurance system
authorised by:
[Signature]
date: 09.06.2015

architect
cronepartners
level 2, 364 north street, sydney, nsw, 2000

client
万达集团 WANDA GROUP
WANDA ONE SYDNEY
1 alfred street, sydney, nsw, 2000

no.	revision note	by.	date
A	PRELIMINARY ISSUE	SH	12.06.2015
B	PRELIMINARY ISSUE	SH	16.05.2015
C	ENVELOPE FOR DA SUBMISSION	SH	22.06.2015

no.	revision note	by.	date

no.	revision note	by.	date

no.	revision note	by.	date

project
SYDNEY ONE PROJECT
1 ALFRED STREET, 19-31 PITT STREET & 31A PITT STREET, SYDNEY NSW 2000

drawn: SH checked: BS date: 12.06.2015

scale
1:200 @ A1, 1:400 @ A3

structural engineer
AECOM
Level 21, 420 George Street
Sydney, NSW 2000, Australia

mechanical
AECOM
Level 21, 420 George Street
Sydney, NSW 2000, Australia

electrical
AECOM
Level 21, 420 George Street
Sydney, NSW 2000, Australia


hydraulic
AECOM
Level 21, 420 George Street
Sydney, NSW 2000, Australia

drawing title
MASSING ENVELOPE LEVEL 2

DEVELOPMENT APPLICATION

CA 3054 DA 06 C

project no. drawing phase. drawing no. rev

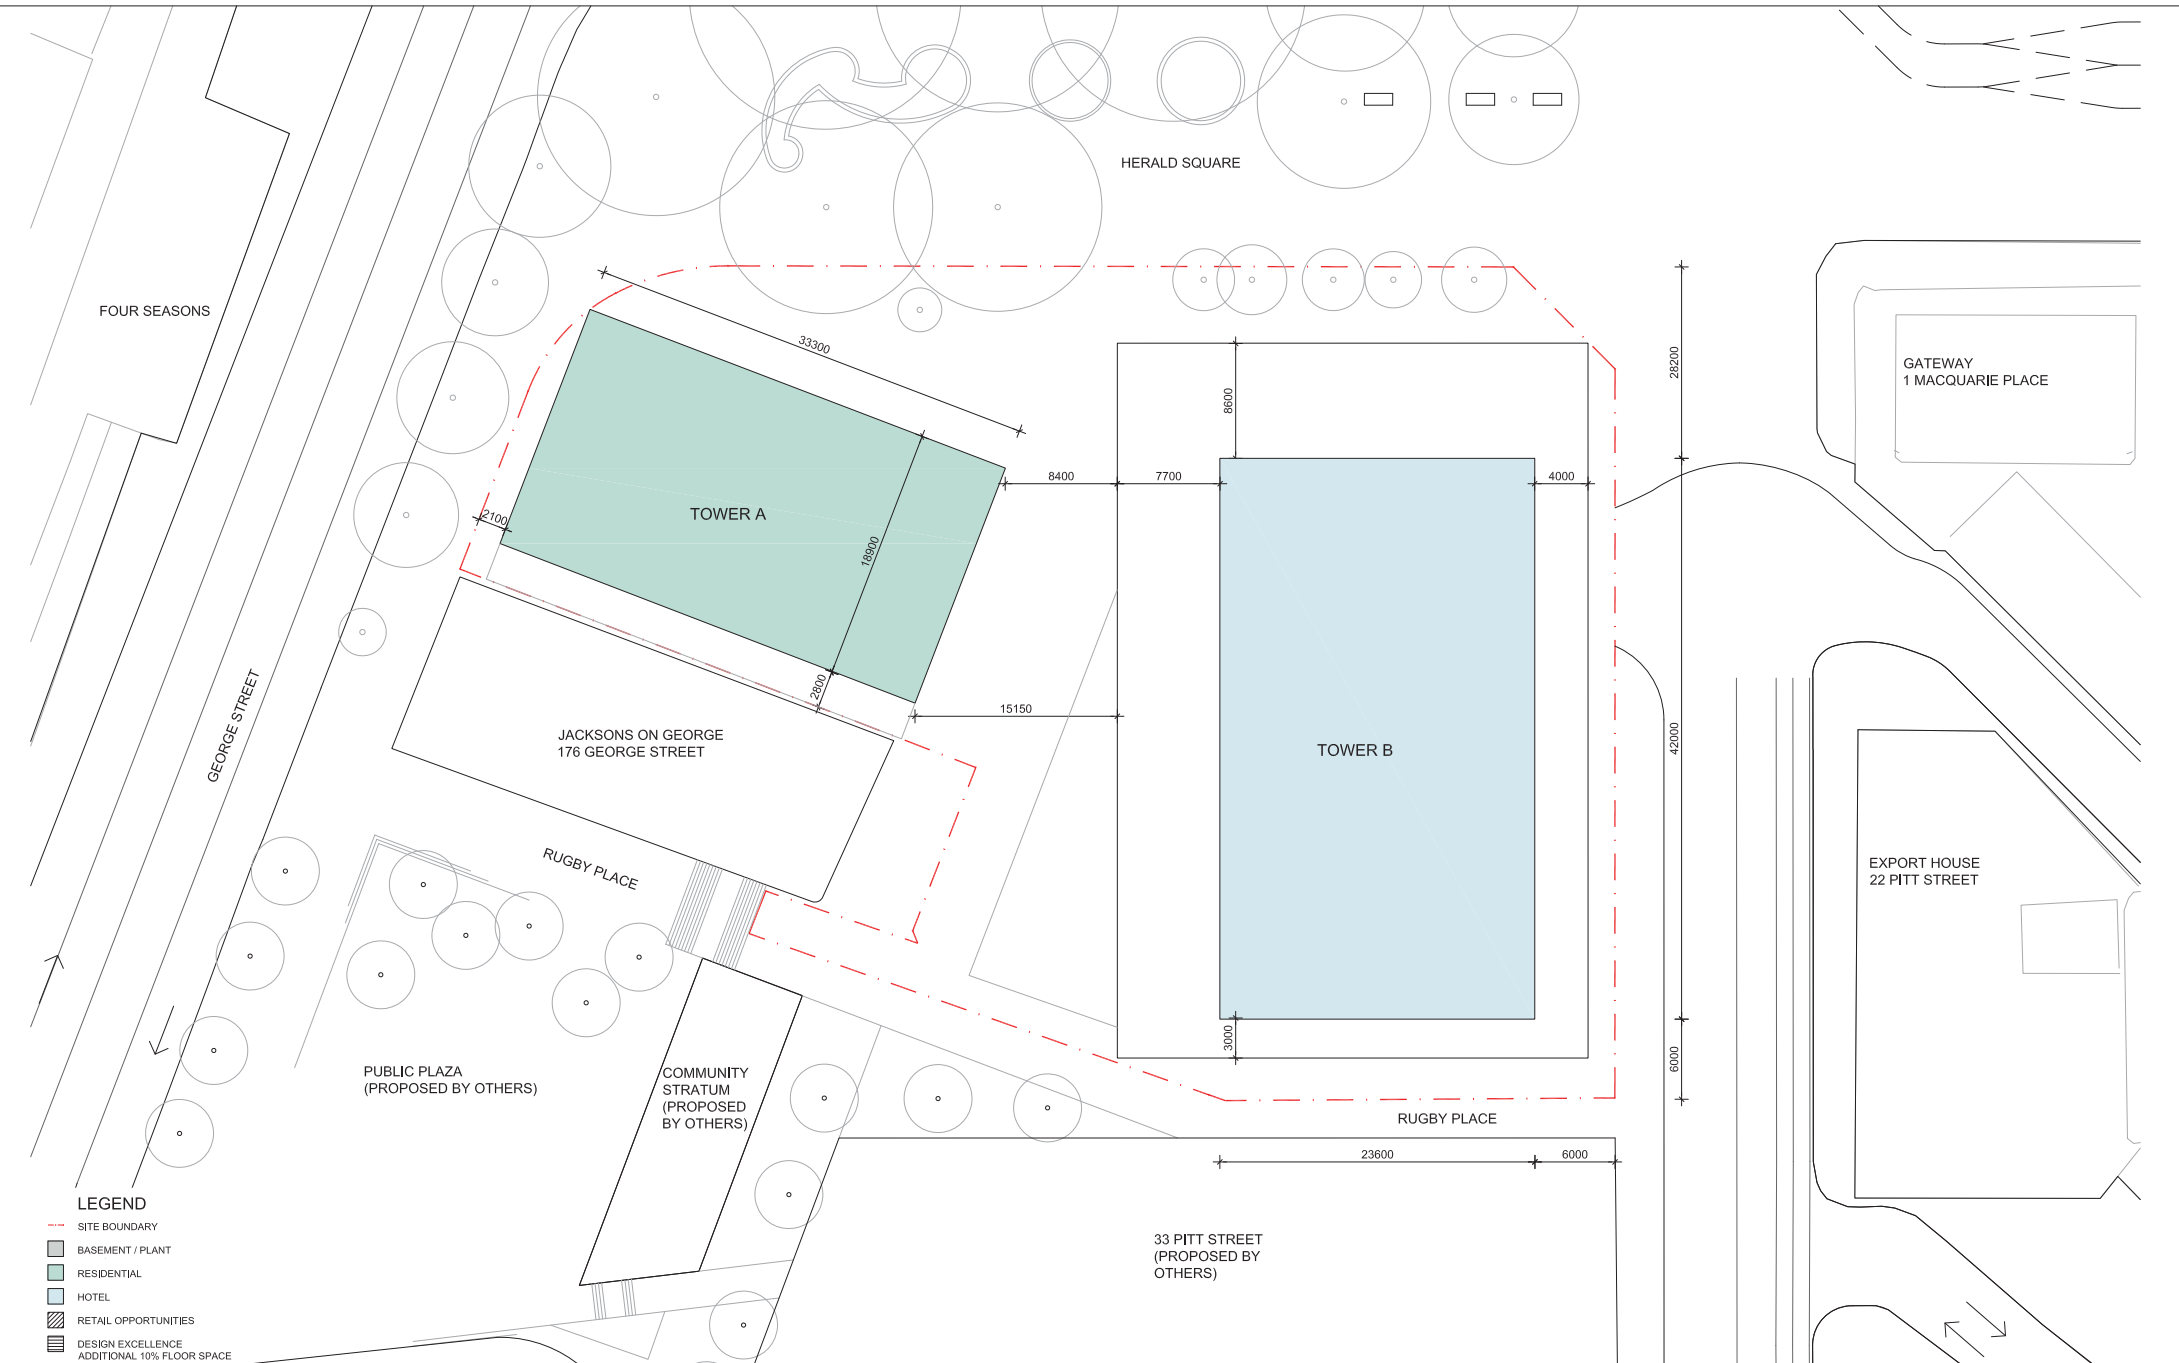

notes
All dimensions and setbacks to be verified prior to commencement, omissions or discrepancies to be notified to the architect.

copyright
The copyright of this drawing together with any other documents prepared by crone partners architecture studios, pty ltd (cp) remains the property of cp. crone partners grants license for the use of this document for the purpose for which they are intended. This license is not transferable without the permission of cp.

quality assurance system
authorised by: *[Signature]*
date: 09.06.2015

architect
cronepartners
level 2, 364 north street, sydney, nsw, 2000

client
万达集团 WANDA GROUP
WANDA ONE SYDNEY
1 alfred street, sydney, nsw, 2000

no.	revision note	by.	date
A	PRELIMINARY ISSUE	SH	12.06.2015
B	PRELIMINARY ISSUE	SH	16.06.2015
C	ENVELOPE FOR DA SUBMISSION	SH	22.06.2015

no.	revision note	by.	date

no.	revision note	by.	date

no.	revision note	by.	date

project
SYDNEY ONE PROJECT
1 ALFRED STREET, 19-31 PITT STREET & 31A PITT STREET, SYDNEY NSW 2000

drawn: SH checked: BS date: 12.06.2015

scale
1:200 @ A1, 1:400 @ A3

cronepartners

drawing title
MASSING ENVELOPE LEVEL 3

DEVELOPMENT APPLICATION

project no. **CA 3054** drawing phase. **DA** drawing no. **07** rev **C**

client
WANDA ONE SYDNEY PTY LTD
level 19, 1 alfred st, sydney, nsw, 2000, australia
Ph: +61 2 8223 2101 Fax: 61 2 8252 4540


architect
CRONE PARTNERS PTY LTD
level 2, 364 north street, sydney, nsw, 2000, australia
Ph: +61 2 8295 5300 Fax: 61 2 8295 5301

structural engineer
ROBERT BRID GROUP
level 11, 551 Castlereagh St, Sydney, NSW 2000, Australia


hydraulic
AECOM
level 21, 420 George Street, Sydney, NSW 2000, Australia

mechanical
AECOM
level 21, 420 George Street, Sydney, NSW 2000, Australia

electrical
AECOM
level 21, 420 George Street, Sydney, NSW 2000, Australia

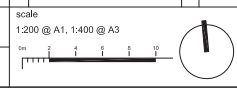

cronepartners Pty Ltd
level 2, 364 north street, sydney, nsw, 2000, australia
Ph: +61 2 8295 5300 Fax: 61 2 8295 5301

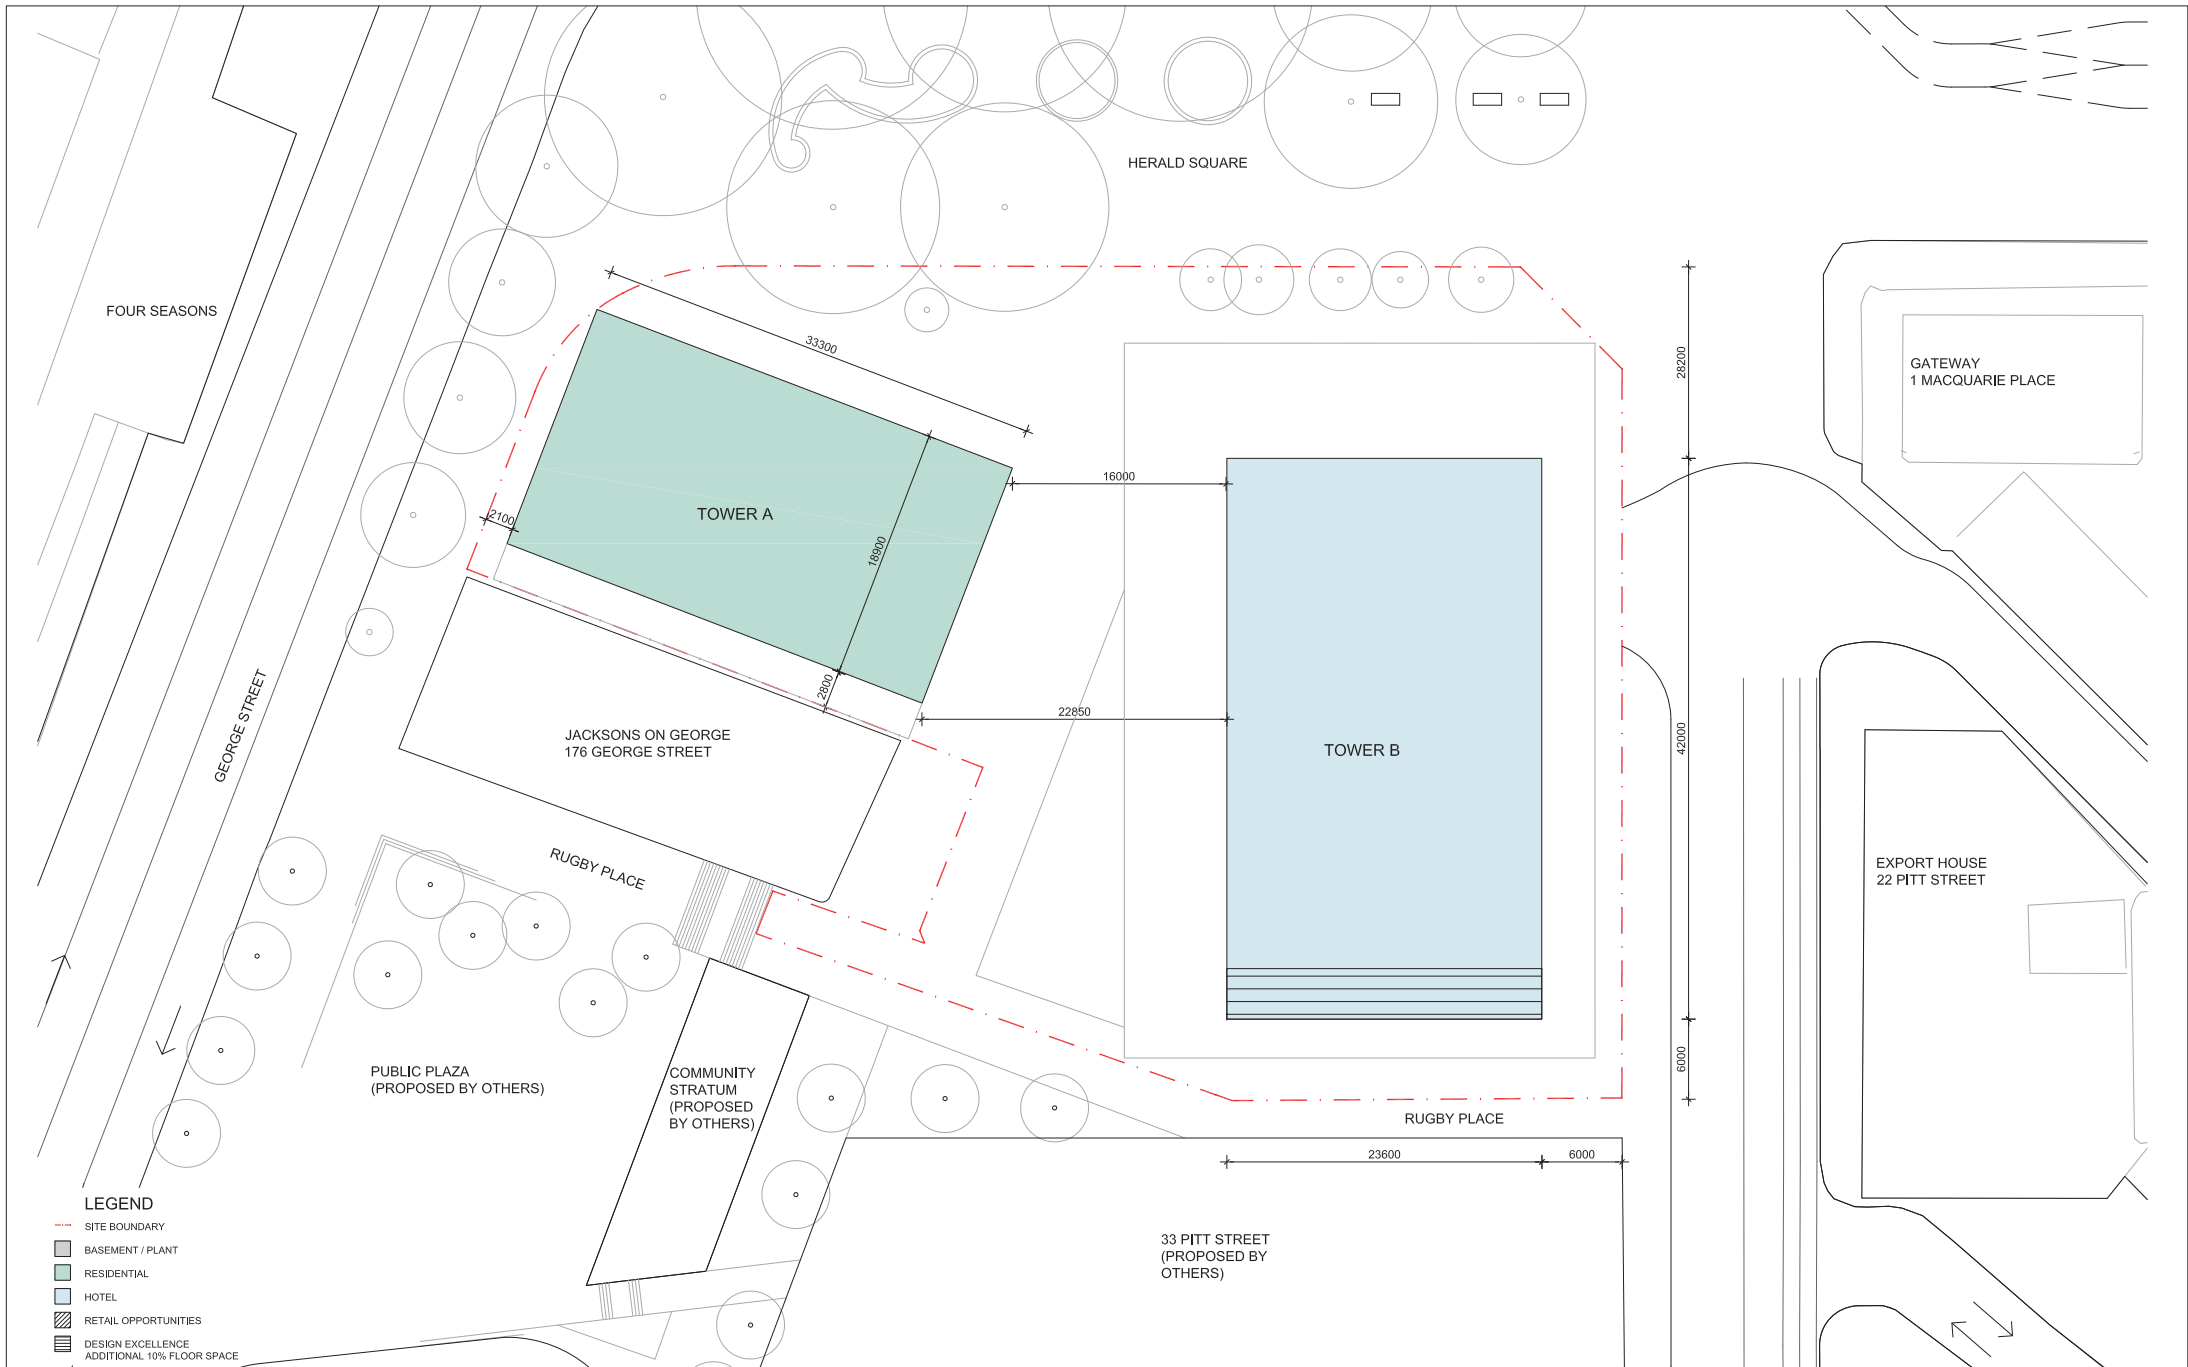

- LEGEND**
- SITE BOUNDARY
 - BASEMENT / PLANT
 - RESIDENTIAL
 - HOTEL
 - RETAIL OPPORTUNITIES
 - DESIGN EXCELLENCE
ADDITIONAL 10% FLOOR SPACE

notes
All dimensions and setbacks to be verified prior to commencement, variations or discrepancies to be notified to the architect.

copyright
The copyright of this drawing together with any other documents prepared by crone partners architecture studios, pty ltd (cp) remains the property of cp. crone partners grants license for the use of this document for the purpose for which they are intended. This license is not transferable without the permission of cp.

quality assurance system
authorised by:

date: 09.06.2015

architect
cronepartners
level 2, 364 north street, sydney, nsw, 2000

client
万达集团 WANDA GROUP
WANDA ONE SYDNEY
1 alfred street, sydney, nsw, 2000

no.	revision note	by.	date
A	PRELIMINARY ISSUE	SH	12.06.2015
B	PRELIMINARY ISSUE	SH	16.06.2015
C	ENVELOPE FOR DA SUBMISSION	SH	22.06.2015

no.	revision note	by.	date

no.	revision note	by.	date

no.	revision note	by.	date

project
SYDNEY ONE PROJECT
1 ALFRED STREET, 19-31 PITT STREET & 31A PITT STREET, SYDNEY NSW 2000

drawn: SH checked: BS date: 12.06.2015

scale
1:200 @ A1, 1:400 @ A3

drawing title
MASSING ENVELOPE LEVEL 4

DEVELOPMENT APPLICATION

CA 3054 DA 08 C

project no. drawing phase. drawing no. rev

client
WANDA ONE SYDNEY PTY LTD
level 19, 1 alfred st, sydney, nsw, 2000, australia
Ph: +61 2 8223 2101 Fax: 61 2 8252 4540

architect
CRONE PARTNERS PTY LTD
level 2, 364 north street, sydney, nsw, 2000, australia
Ph: +61 2 8295 5300 Fax: 61 2 8295 5301

structural engineer
AECOM
level 21, 420 George Street
Sydney, NSW 2000, Australia

hydraulic
AECOM
level 21, 420 George Street
Sydney, NSW 2000, Australia

mechanical
AECOM
level 21, 420 George Street
Sydney, NSW 2000, Australia

electrical
AECOM
level 21, 420 George Street
Sydney, NSW 2000, Australia

cronepartners Pty Ltd
level 2, 364 north street,
sydney, nsw 2000, australia
Ph: +61 2 8295 5300
Fax: 61 2 8295 5301

