




01 SOUTH ELEVATION
DA201

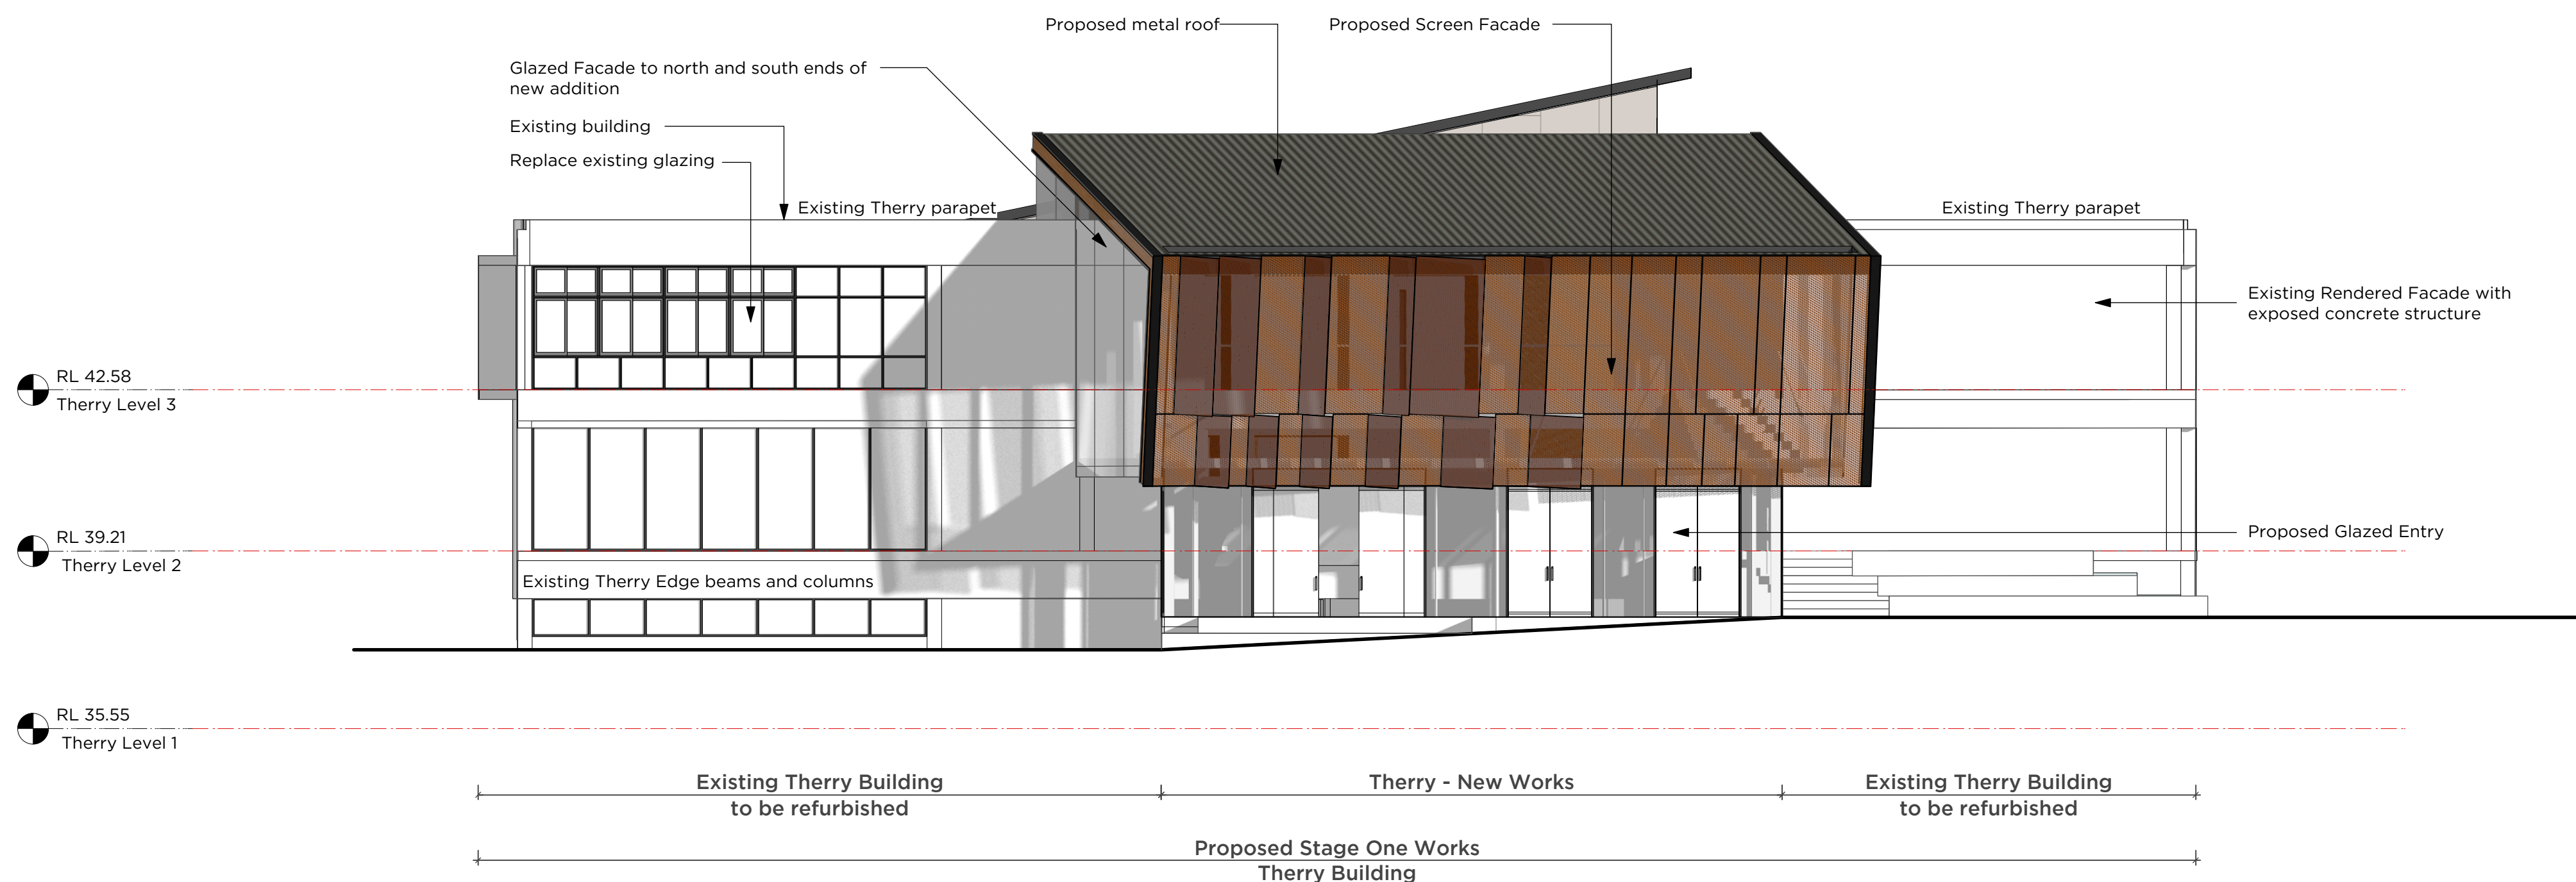

02 WEST ELEVATION
DA201