



# Masterplan Stage One


## Shadow Diagrams - Proposed

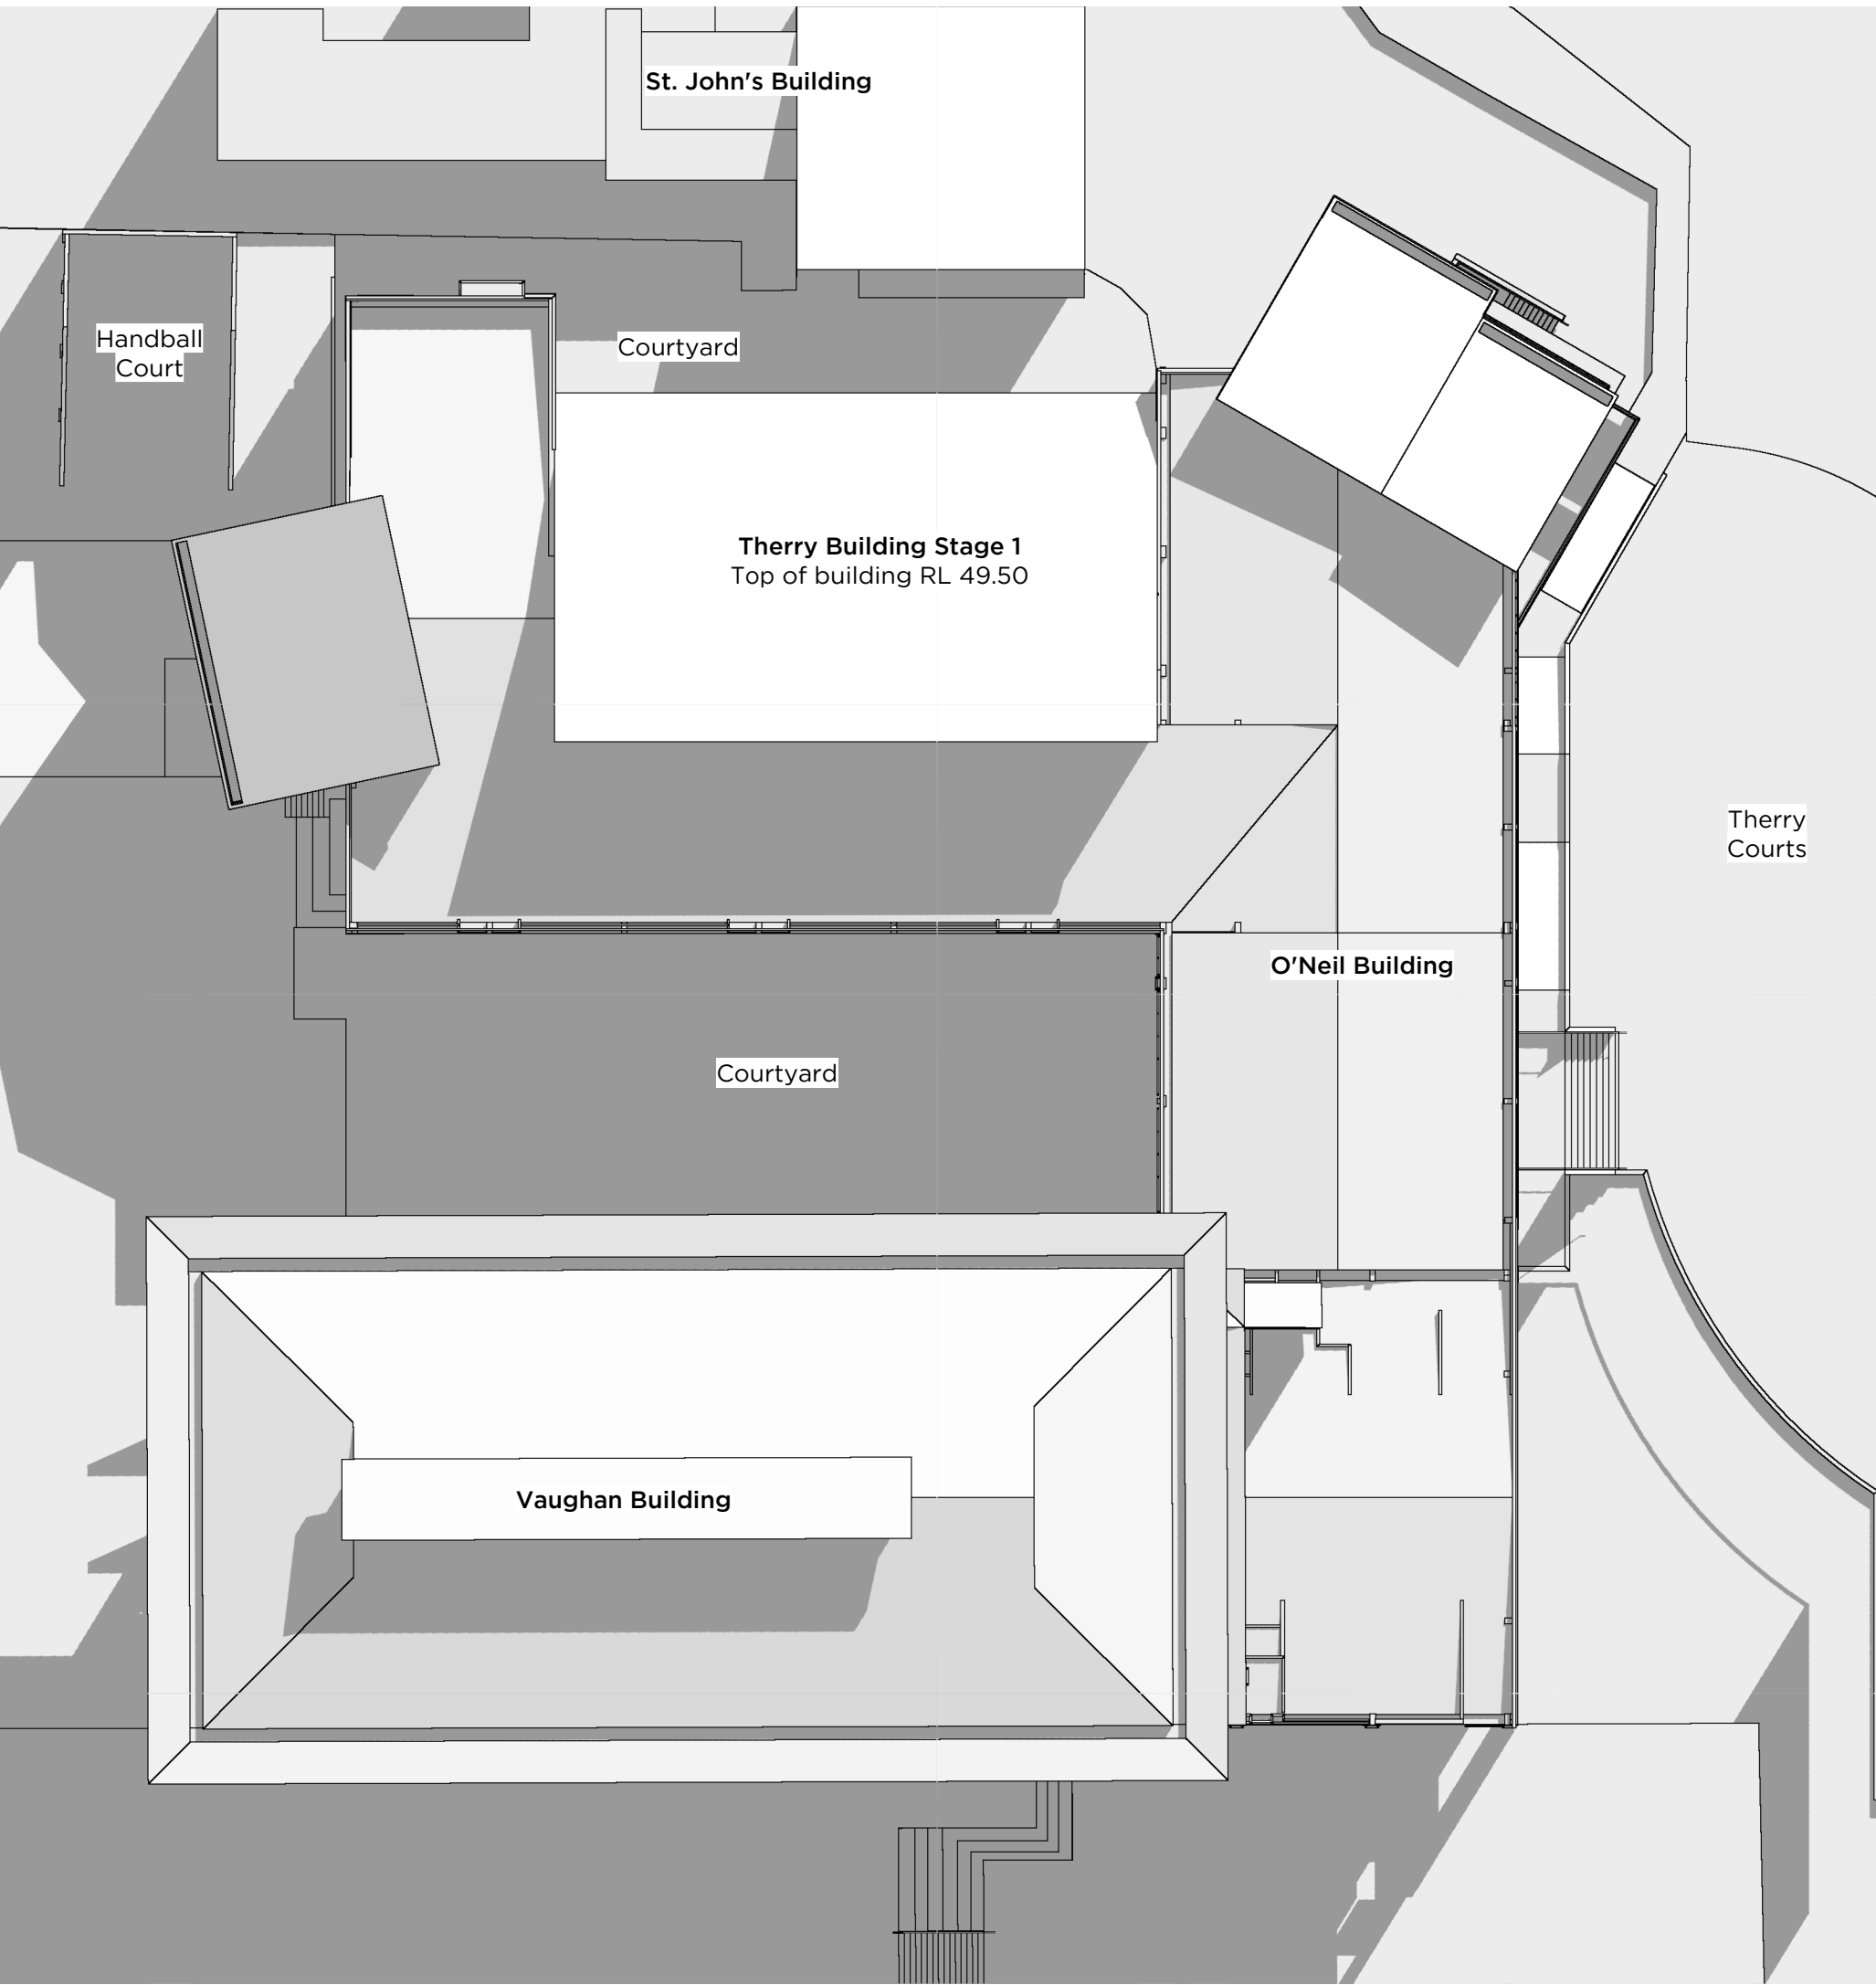


9am June 22

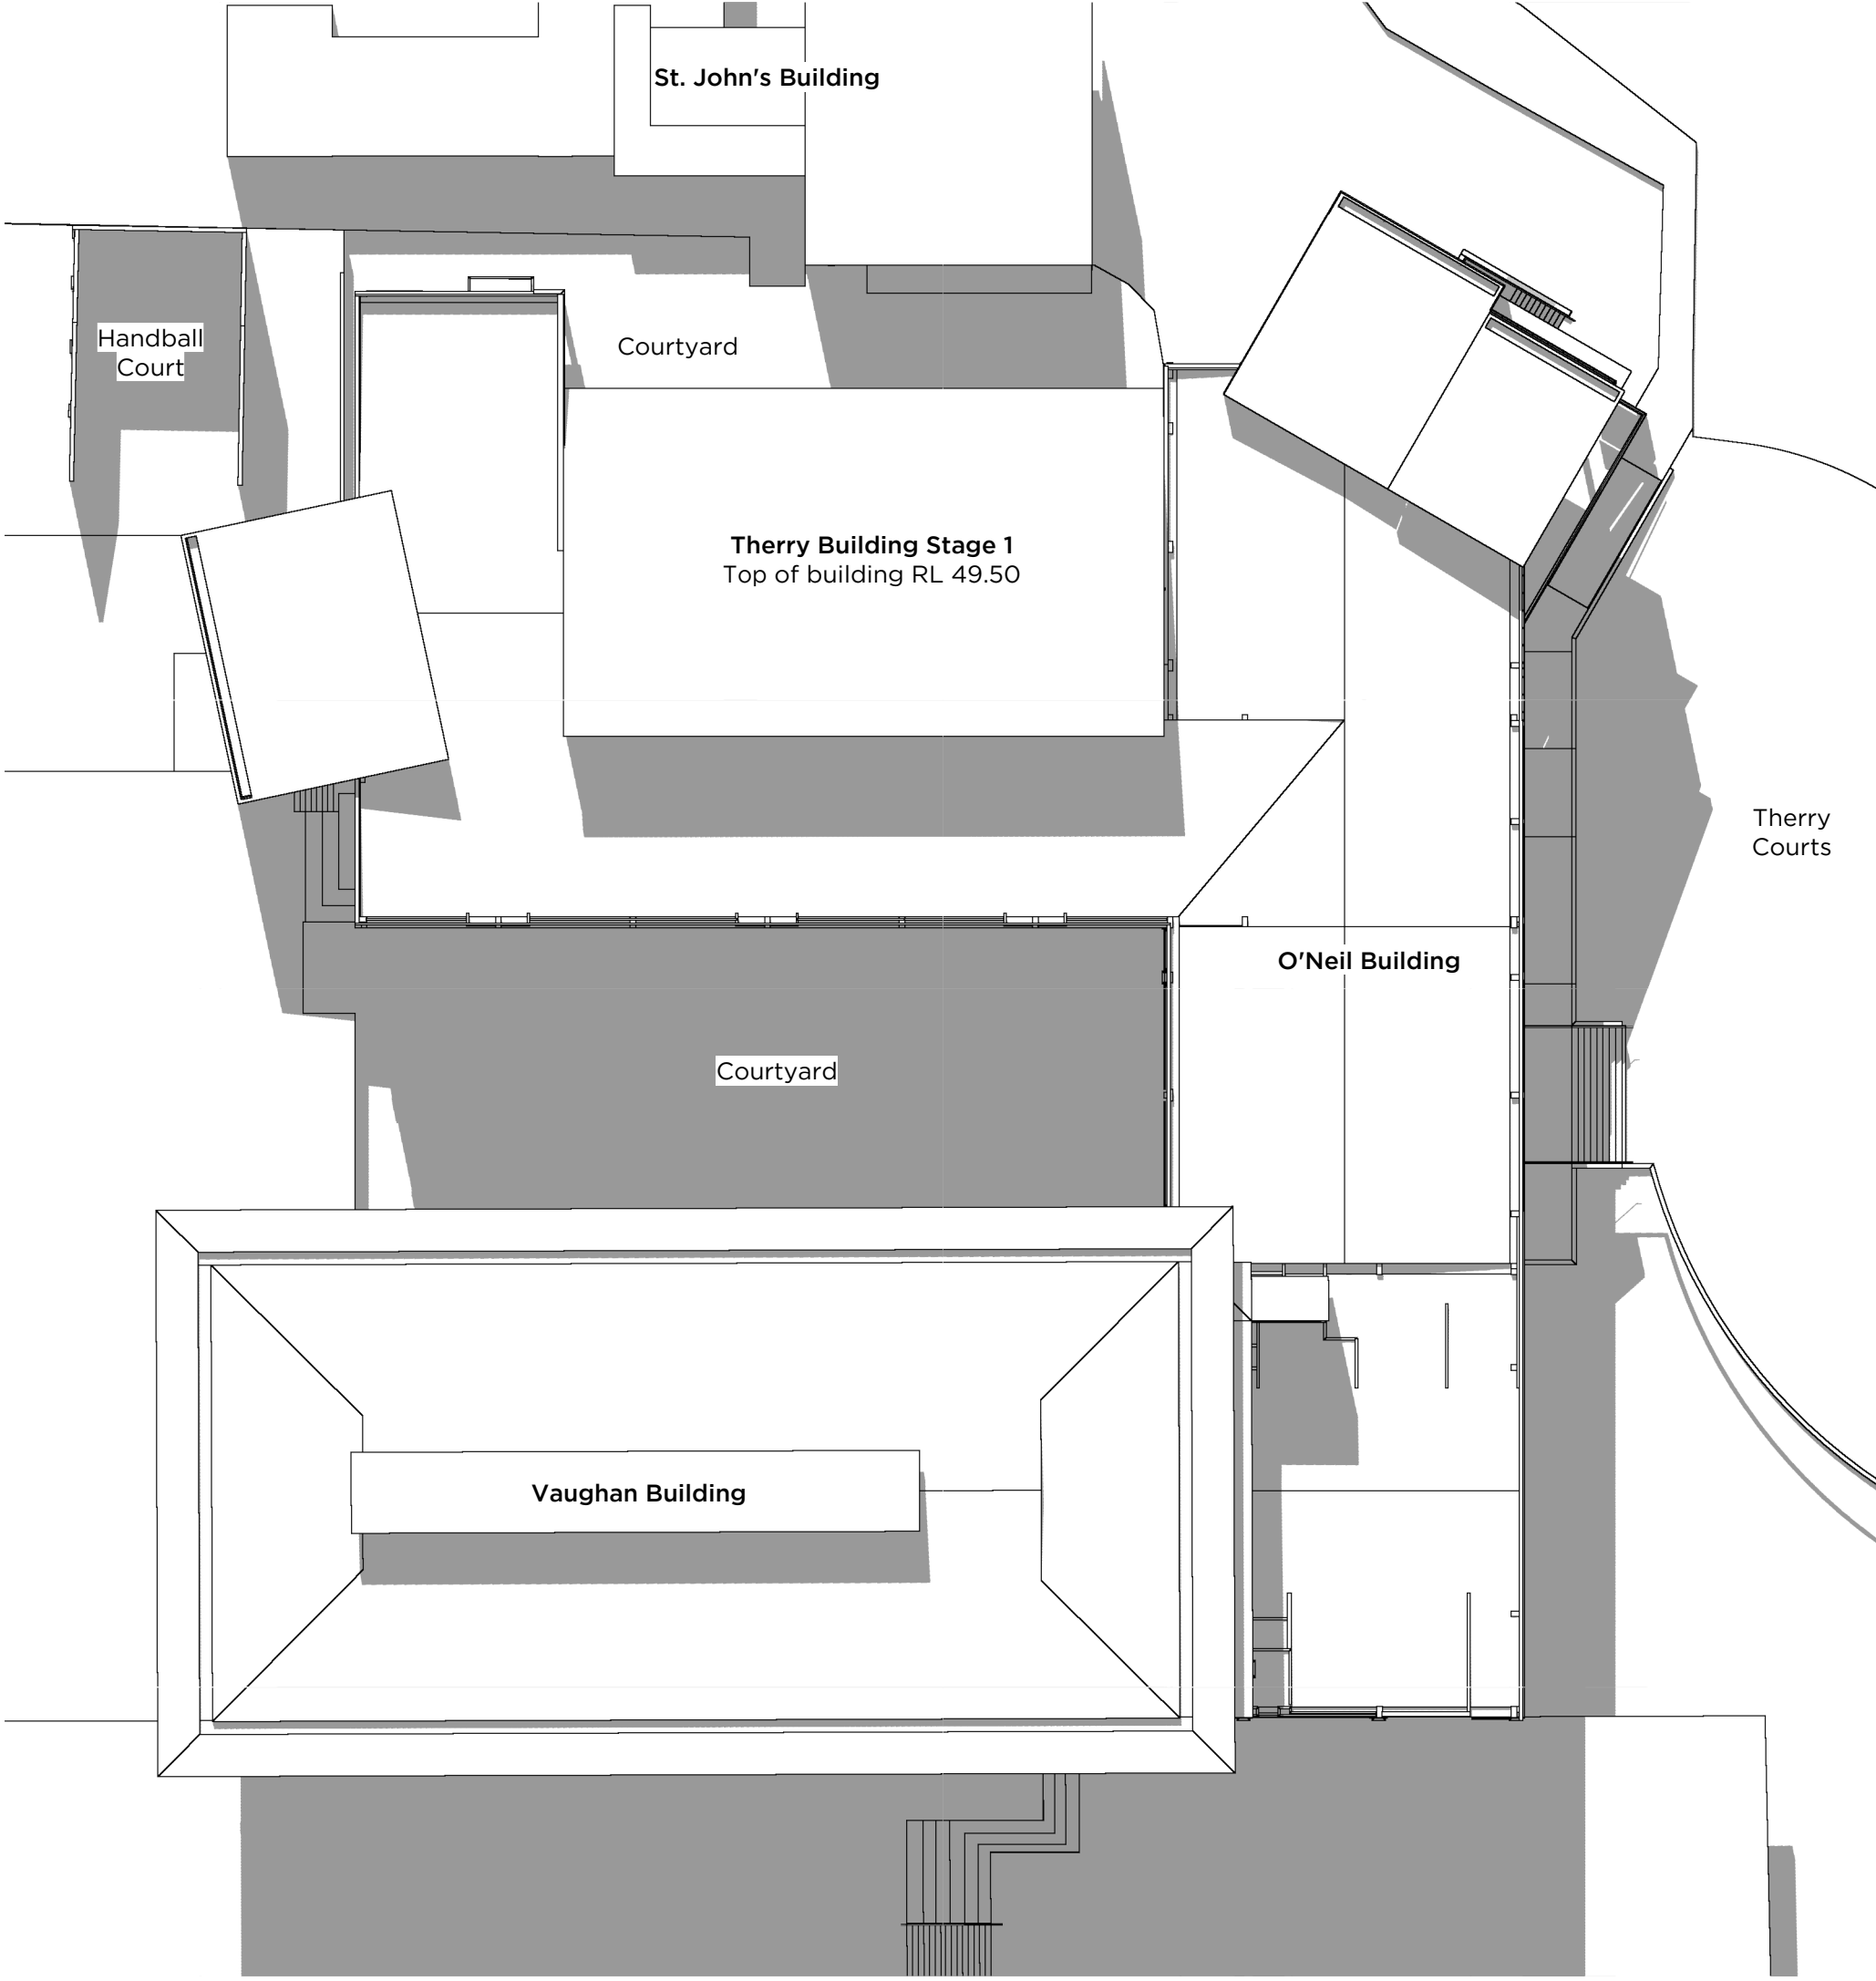

12pm June 22

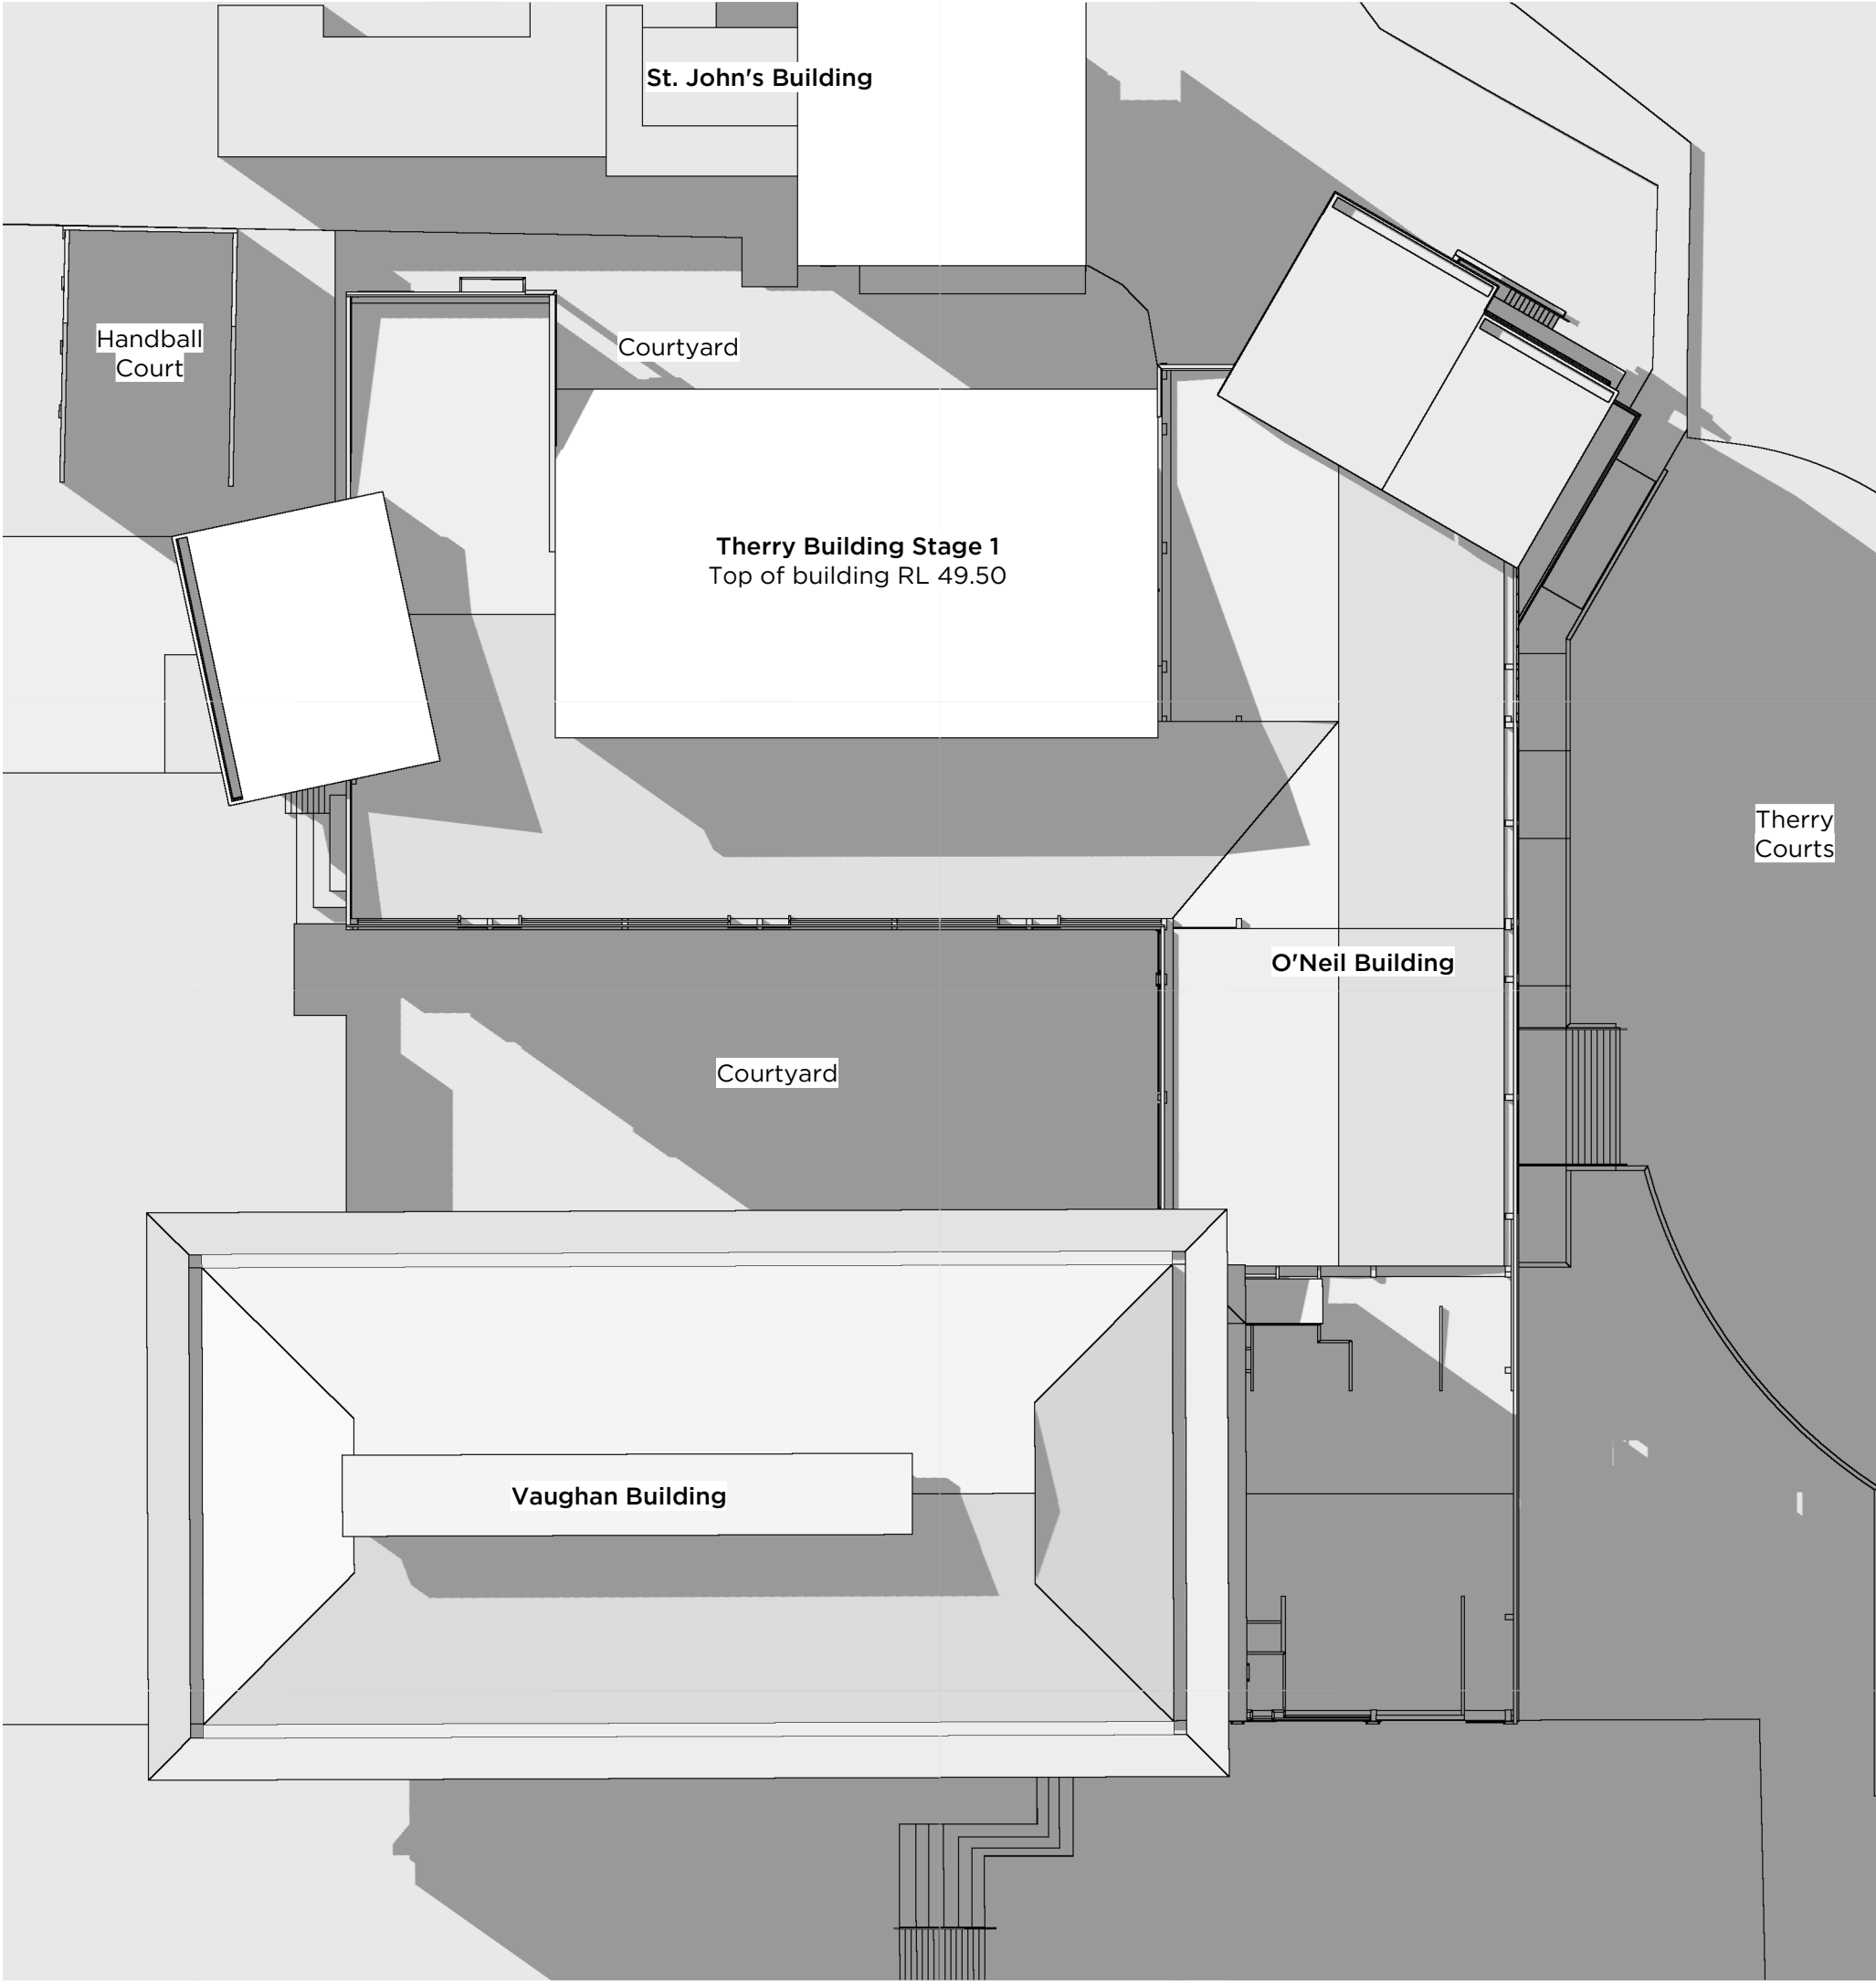

3pm June 22

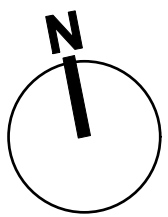

**PMDL**  **ARCHITECTURE  
INTERIORS  
MASTERPLANNING**

[pmdl.com.au](http://pmdl.com.au)

PMDL ARCHITECTURE + DESIGN (UK) LIMITED  
PMDL ARCHITECTURE + DESIGN PTY LTD ABN 56 062 340 337  
NSW NOMINATED ARCHITECTS: ANDREW FENDER 5377 DAVID MORRIS 5865 PETER DODDRELL 5154

|   |                            |          |                |
|---|----------------------------|----------|----------------|
| A 27/10/15 SSDA Submission                                                                                                  |                            |          |                |
| ISSUE   | DATE                       | REVISION |                |
| 0mm   |                            | 50mm     | 100mm          |
| DO NOT SCALE FROM DRAWING. USE FIGURED DIMENSIONS ONLY.<br>CHECK ALL DIMENSIONS ON SITE BEFORE MANUFACTURE OR CONSTRUCTION. |                            |          |                |
| PROJECT   | Masterplan Stage 1         |          | PROJECT # 2496 |
| CLIENT   | Saint Ignatius College     |          | DWG #          |
| DWG   | Shadow Diagrams - Proposed |          | DA301          |
| CLIENT REF & CONTACT   | DATE Oct 2015              | DRAWN MC | REVISION       |
| Riverview   | SCALE NTS                  | CHKD VVP | A              |