


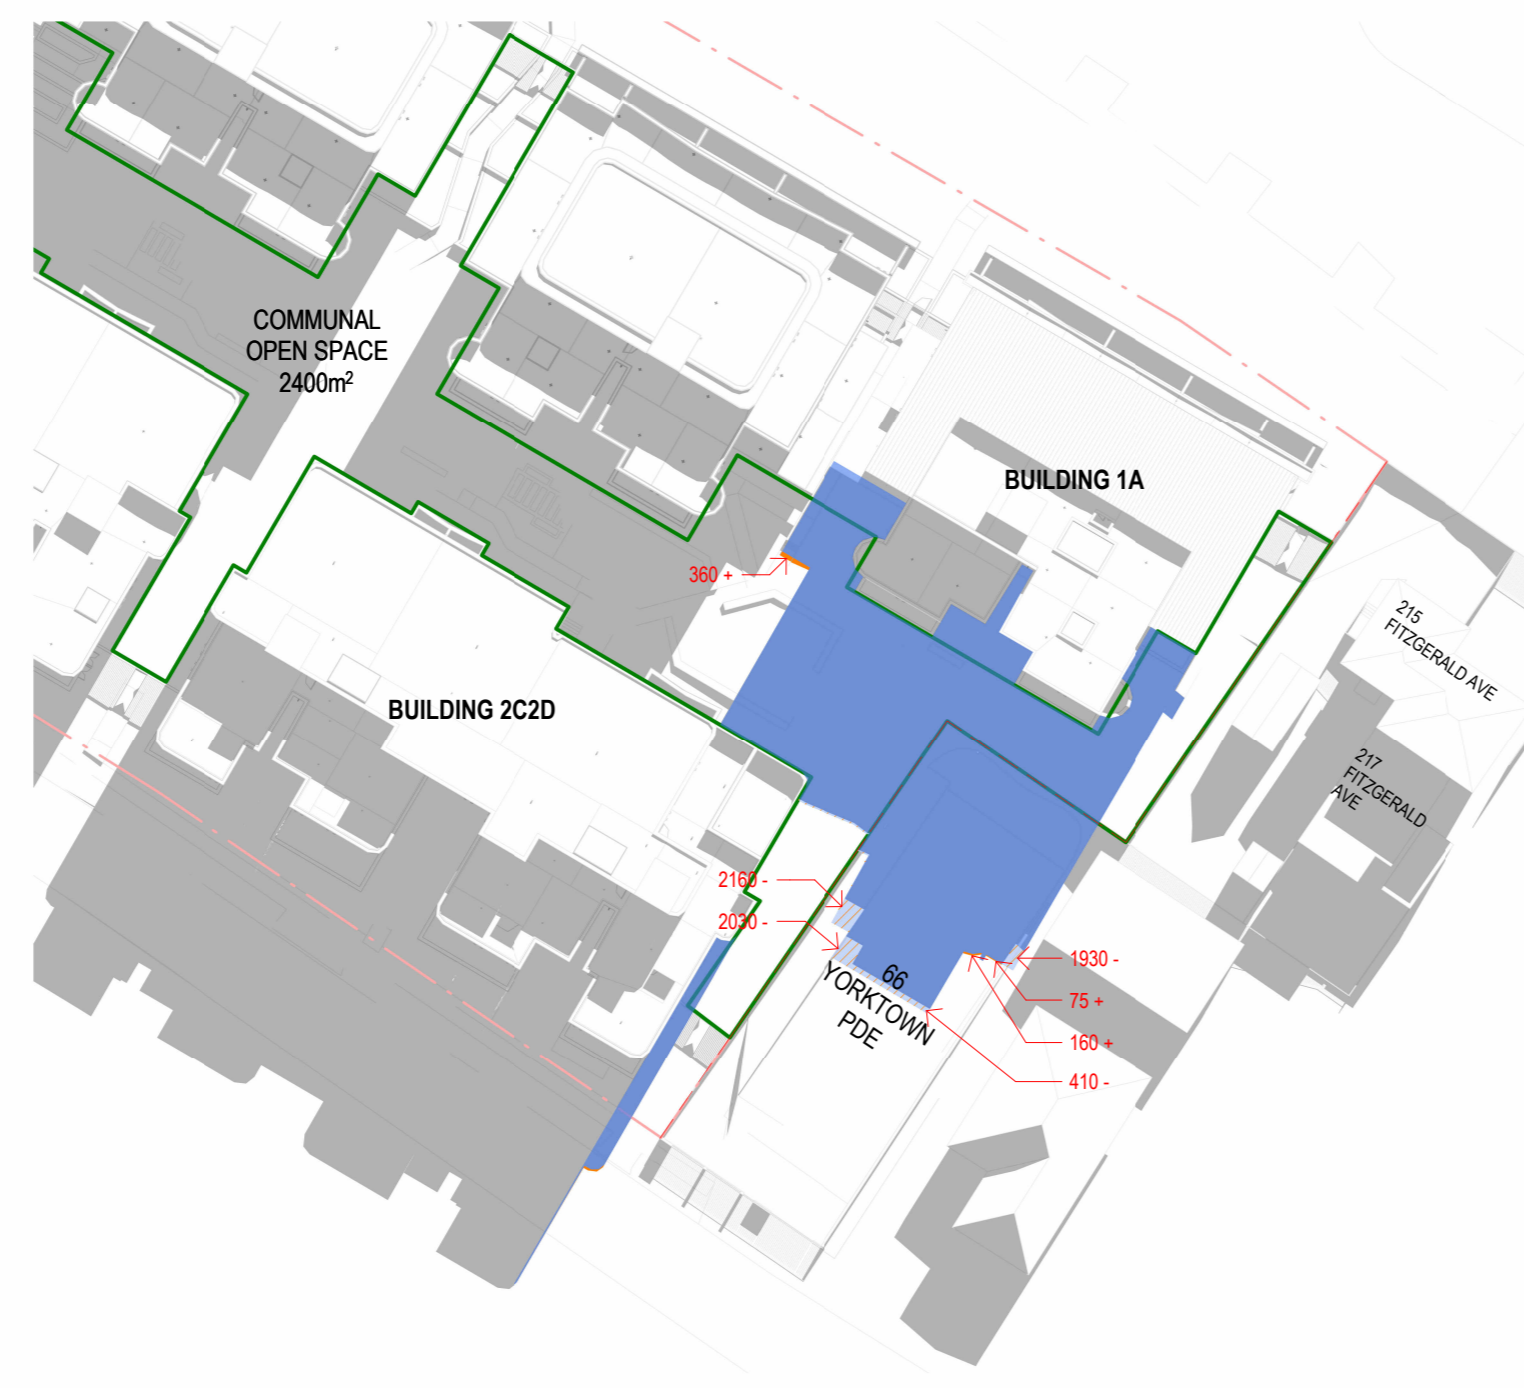

1 PLAN
WINTER SHADOW DIAGRAM - 21 JUNE 9AM
SCALE 1 : 600



2 PLAN
WINTER SHADOW DIAGRAM - 21 JUNE 10AM
SCALE 1 : 600



3 PLAN
WINTER SHADOW DIAGRAM - 21 JUNE 11AM
SCALE 1 : 600



4 PLAN
WINTER SHADOW DIAGRAM - 21 JUNE 12PM
SCALE 1 : 600



5 PLAN
WINTER SHADOW DIAGRAM - 21 JUNE 1PM
SCALE 1 : 600




6 PLAN
WINTER SHADOW DIAGRAM - 21 JUNE 2PM
SCALE 1 : 600



7 PLAN
WINTER SHADOW DIAGRAM - 21 JUNE 3PM
SCALE 1 : 600

- SJB SHADOW AREA
- HB SHADOW AREA INCREASE
- HB SHADOW AREA DECREASE
- XXX + SHADOW AREA INCREASED BY XXX mm
- XXX - SHADOW AREA DECREASED BY XXX mm

Rev	Description	Date	Checked By	Issued by

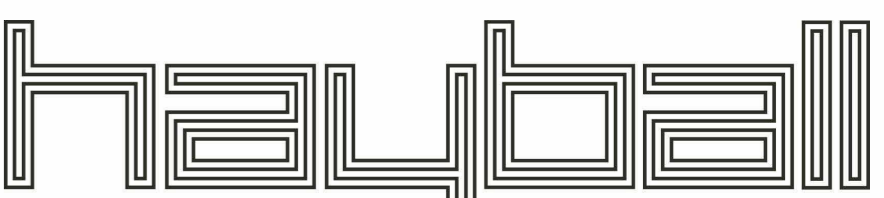

Wirungun Country Level 1 250 Fildes Lane Melbourne VIC 3002 T +61 3 9699 3644	Gadigal Country Level 6 1117 Buckingham Street Sydney NSW 2010 T +61 2 9660 9329	Yuggera + Turrbal Country Level 5 255 Queen Street Brisbane QLD 4002 T +61 7 3211 9821	Alurameel Country Level 3 221 London Circuit Canberra ACT 2601 T +61 2 9660 9329
---	--	--	--

ABN: 8400594261 Nominated Architects ACT: David Torbell 2734
NSW: David Torbell 6208, SA: Hayball 3205,
TAS: Hayball F357, VIC: Hayball 50070

Project Title
YORKTOWN MAROUBRA

Project Address
**195-213 FITZGERALD AVENUE & 40-64
YORKTOWN PARADE MAROUBRA**

Country (Traditional Owners)
BIDJIGAL

Drawing Title
**SHADOW STUDY - 66 YORKTOWN
PARADE**

Status
PRELIMINARY ISSUE

Date Printed 23/10/2025 6:02:33 PM	Scale As Indicated
--	--------------------------

Project No 2776	Drawing No AR.SK.0.06	Revision
---------------------------	---------------------------------	----------

Verify all figured dimensions on site before undertaking any works. Do not scale dimensions off drawings.