
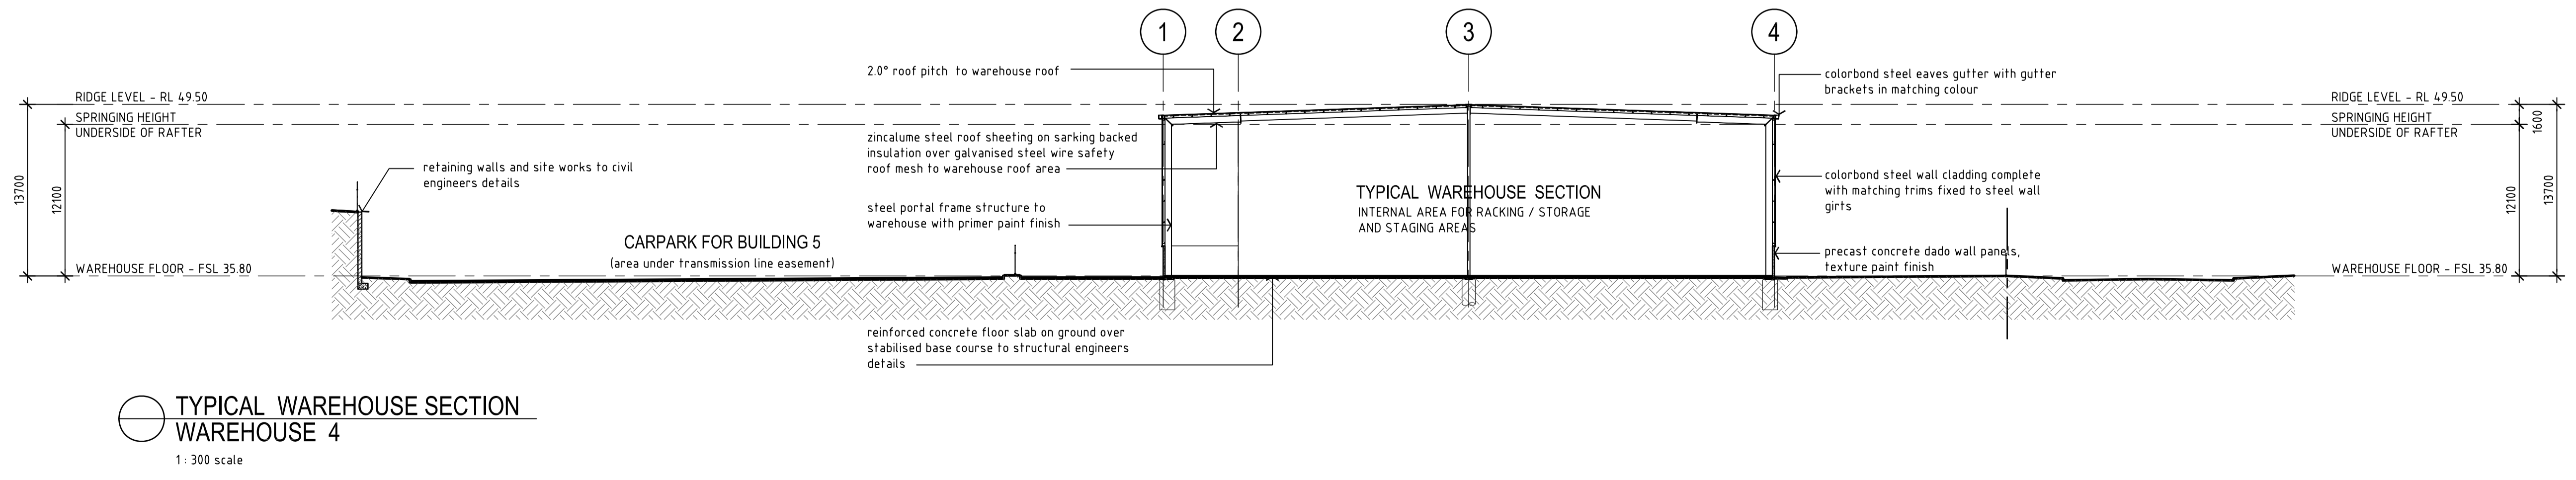
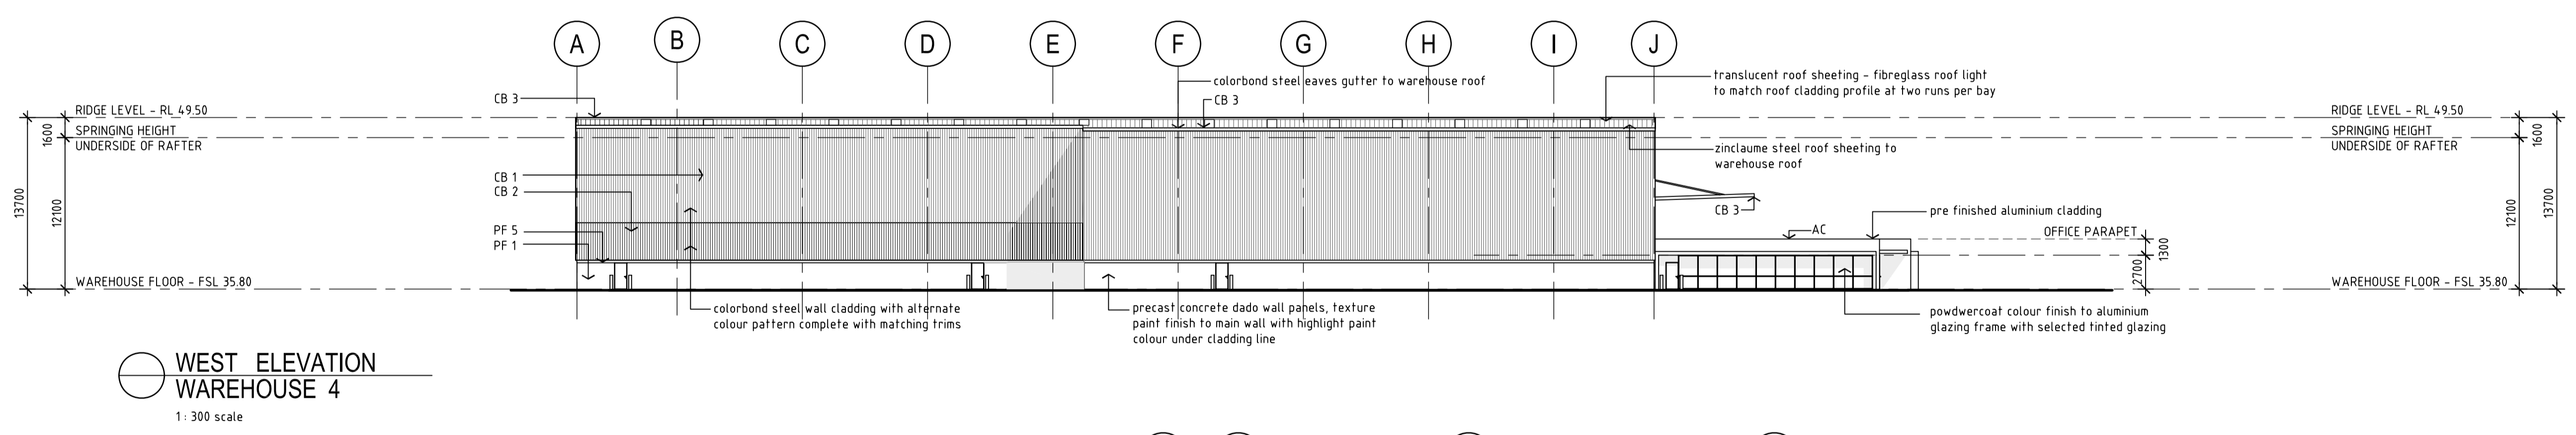
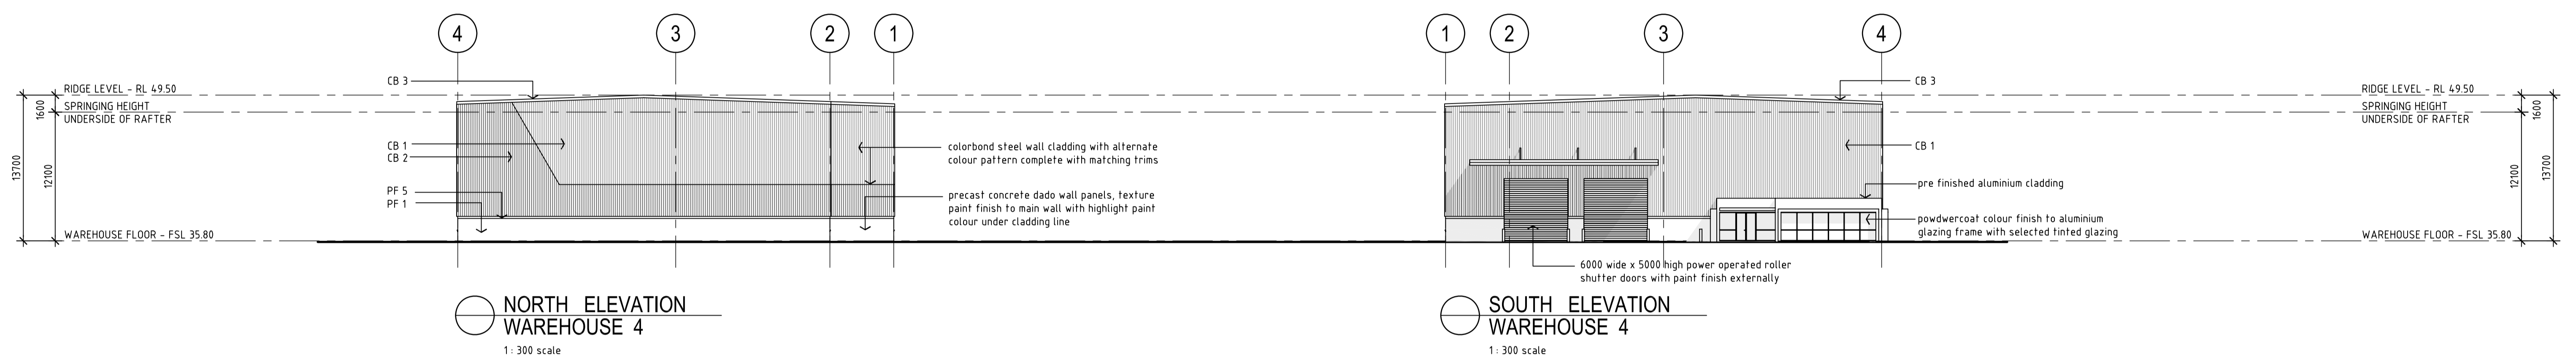


MATERIALS KEY	
CB 1	COLORBOND - SURFMIST
CB 2	COLORBOND - WINDSPRAY
CB 3	COLORBOND - BASLT
PF 1	PAINT FINISH - DULUX / MILTON MOON
PF 2	PAINT FINISH - DULUX / MANORBURN
PF 3	PAINT FINISH - DULUX / SOFT SUN
PF 4	PAINT FINISH - DULUX / RICH RED VIOLET
PF 5	PAINT FINISH - DULUX / BLUE BOTTOM BOAT
AC	ALUMINIUM CLADDING - PREFINISHED

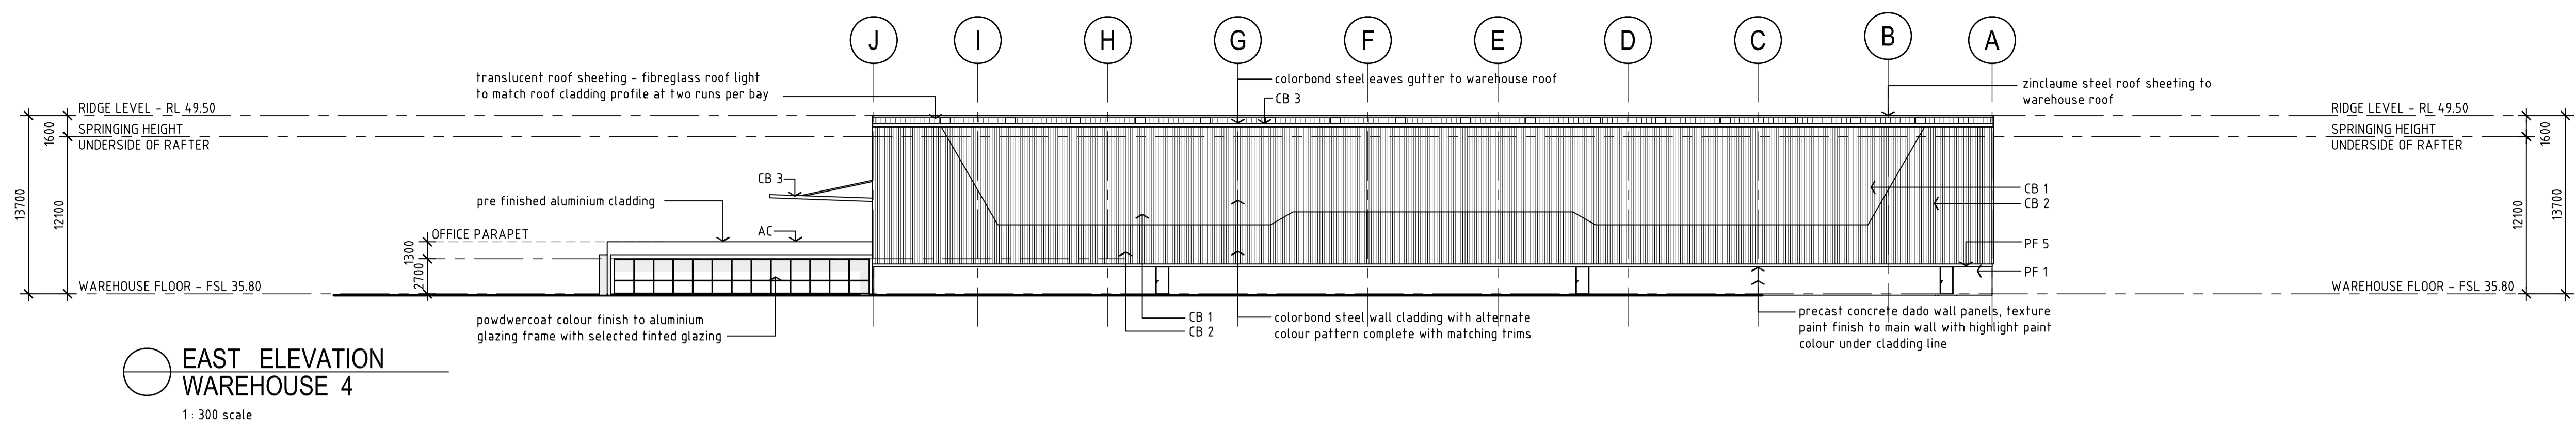

Issue Date Amendment
 A 28/11/15 ISSUED FOR DEVELOPMENT APPLICATION
 B 26/04/16 RESUBMISSION FOR PLANNING APPROVAL

0 5 10 20 30m
 1: 300 scale @ A1 / 1: 600 scale @ A3

Development Manager:
LOGOS LOGOS Property Group
 Suite 12.02 / 167 Macquarie Street
 Sydney NSW 2000
 t. + 612 9219 6066 f. + 612 9231 0948

Project Manager:
DBL PROPERTY
 Project / Development Managers
 Level 6 / 432 Kent Street
 Sydney NSW 2000
 t. + 612 9267 4267 f. + 612 9267 4265

PRESTONS INDUSTRIAL ESTATE
 PROPOSED WAREHOUSE DEVELOPMENT
 Cnr YARRUNGA STREET & BERNERA ROAD, PRESTONS NSW

AXIS ARCHITECTURAL
 4 / 112 Cronulla Street, Cronulla NSW 2230
 p + 02 9523 7858 / m + 0414 954 405
 e + david@axisarchitects.com.au
 AXIS ARCHITECTURAL Pty Ltd - ABN 18 086 853 376
 Nominated Architect - David McDonald NSW ARB No. 7997

Drawn: AA
 Date: November 2015
 Scale: 1: 300 @ A1
 1: 600 @ A3

Project No:
140604

Drawing No:
DA - A 242

Issue:
B