

07.03.2016 AMENDED FOR SSD APPROVAL 26.11.2015 FOR SSD APPROVAL AILA RLA NO: 5868 FOR SSD SUBMISSION Description

Landscape Plan Area 3

07.03.2016 Drawing LDA04

Prestons, NSW

WAREHOUSE & DISTRIBUTION ESTATE

Project:

Project Number: 20150717

Client LOGOS PROPERTY

Axis Architectural


Architect

Project Manager: DBL

Scale: 1:500 @ A1 (1:1000 @ A3)





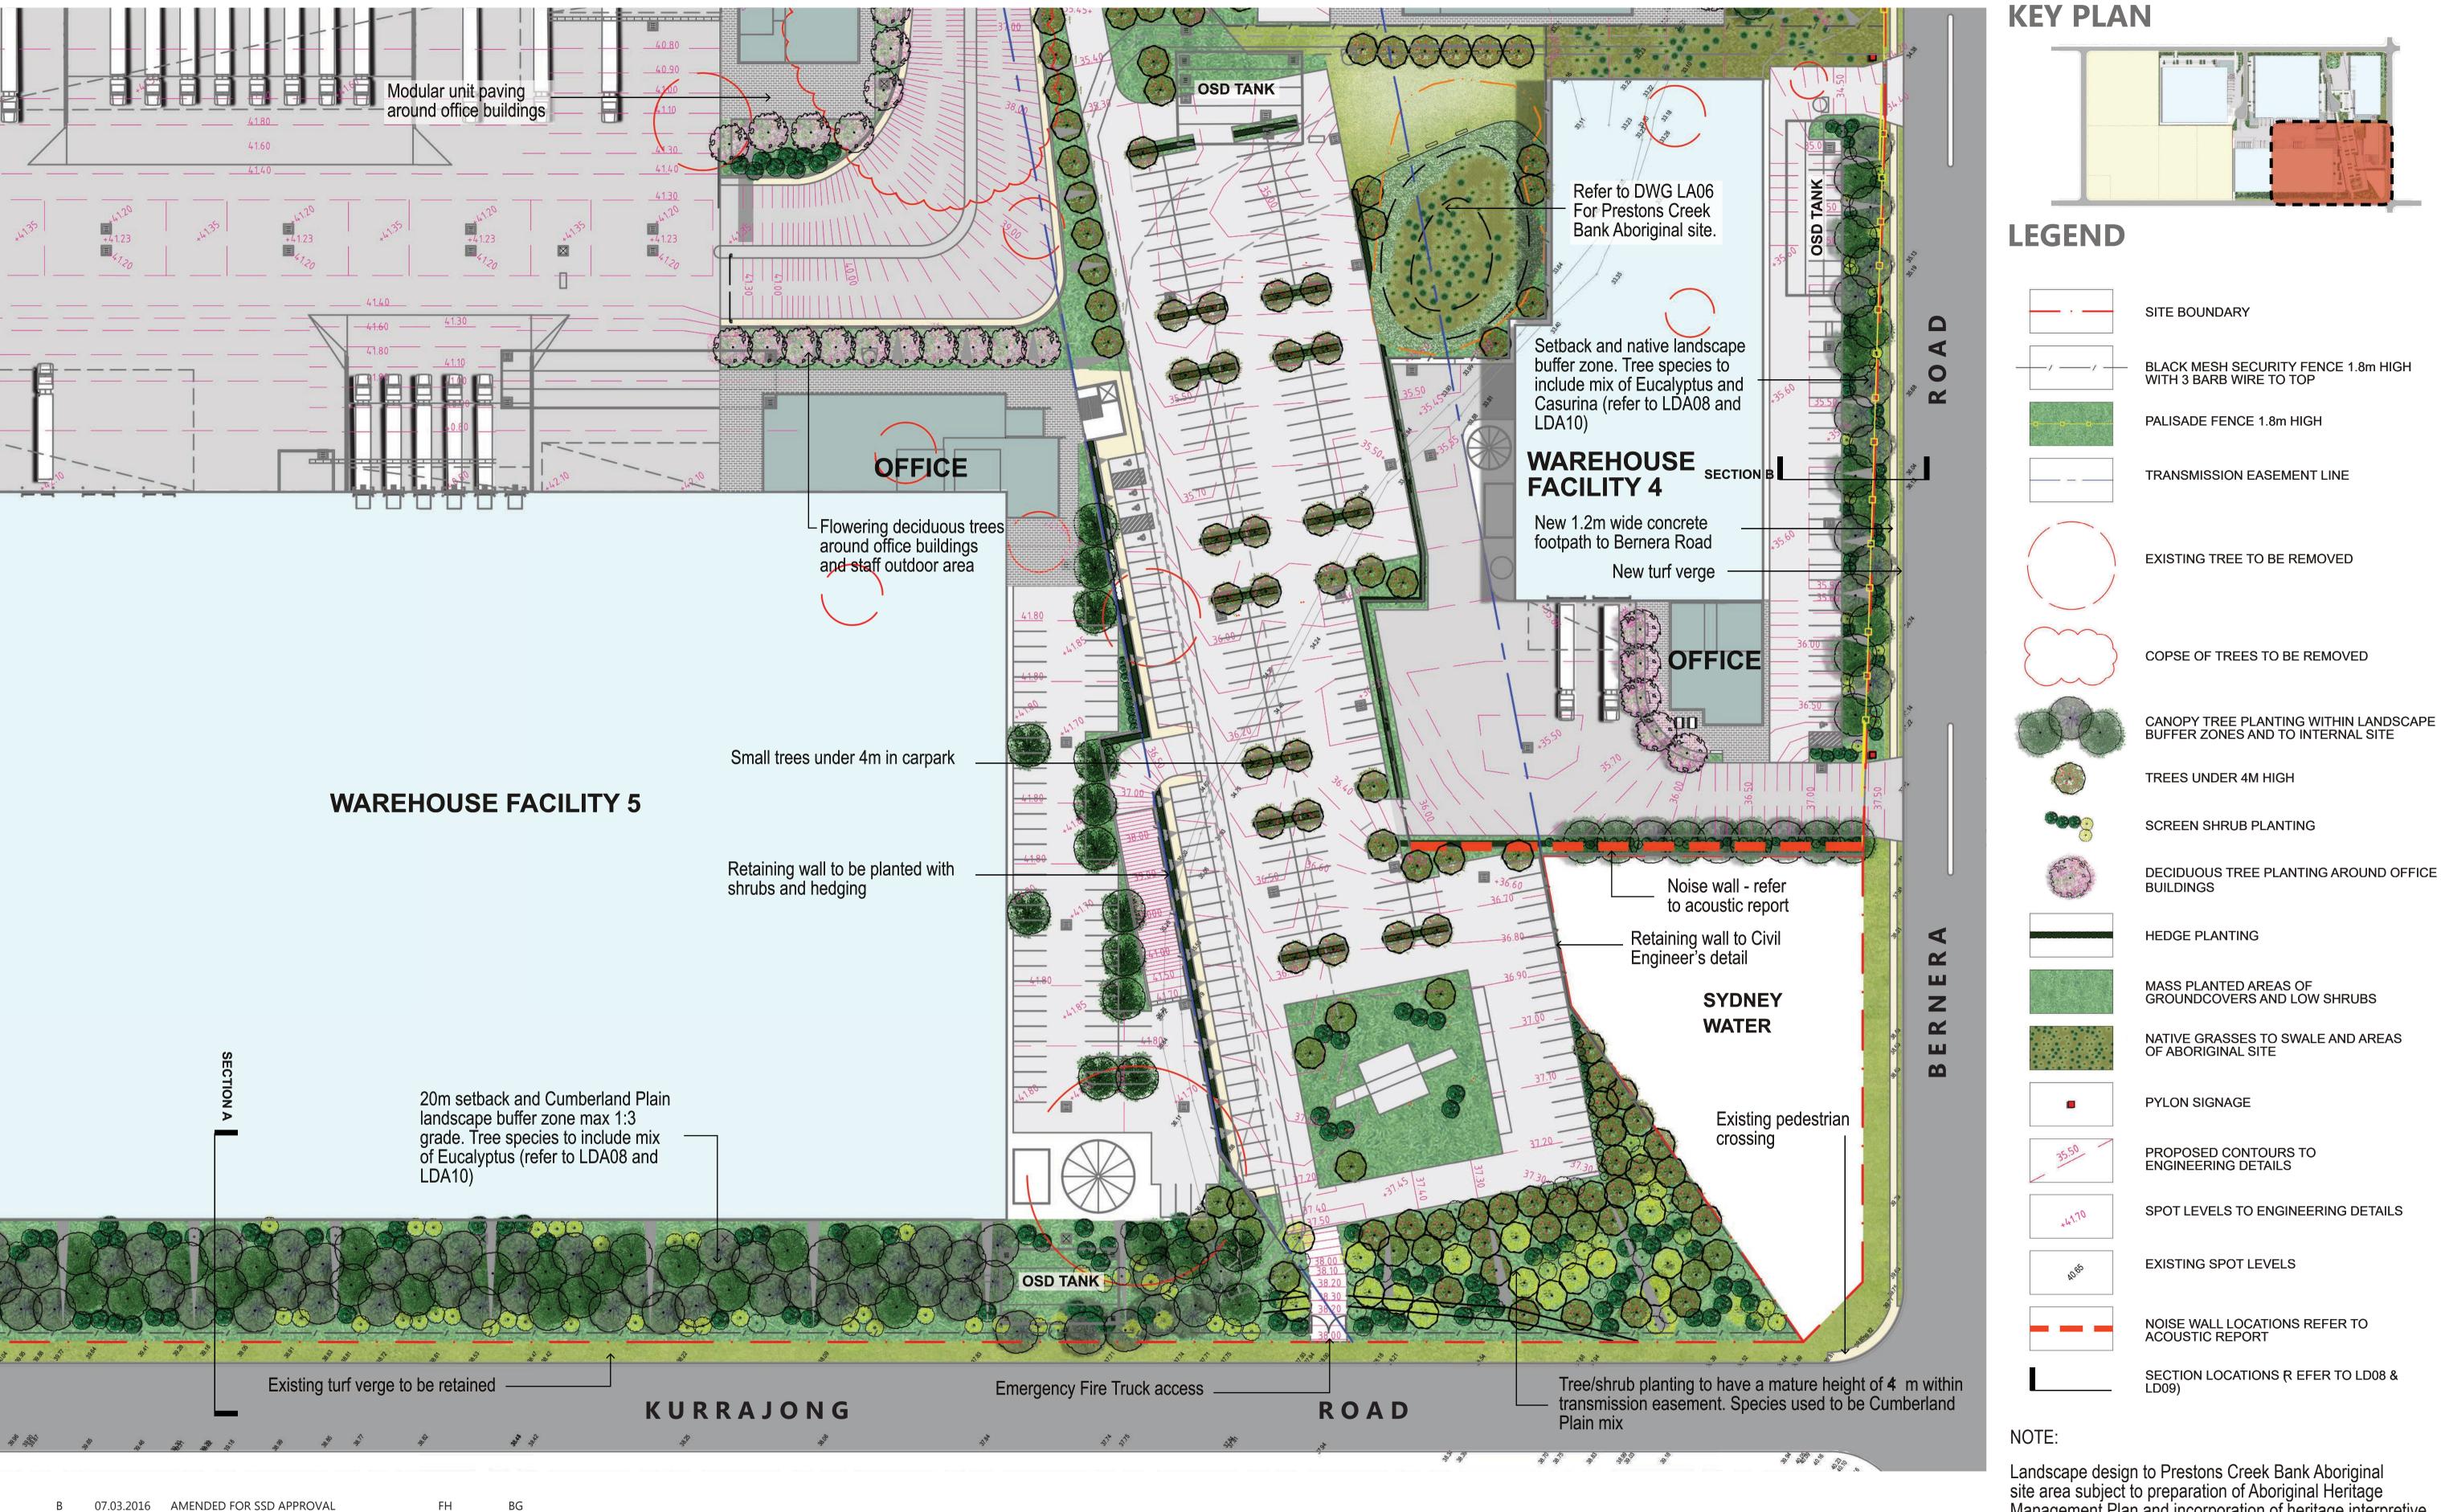

Landscape design to Prestons Creek Bank Aboriginal site area subject to preparation of Aboriginal Heritage Management Plan and incorporation of heritage interpretive elements.

Landscape Plan Area 4

Description

26.11.2015 FOR SSD APPROVAL

Drawing LDA05 07.03.2016

Prestons, NSW

Initial Checked AILA RLA NO: 5868 FOR SSD SUBMISSION

Project: Project Number: **WAREHOUSE & DISTRIBUTION ESTATE** 20150717

Client LOGOS **PROPERTY**

Axis Architectural

Architect

Project Manager: DBL

1:500 @ A1 (1:1000 @ A3)

Scale:



