



LEVELS DATUM IS AHD


- EXISTING SURFACE LEVEL PROFILE

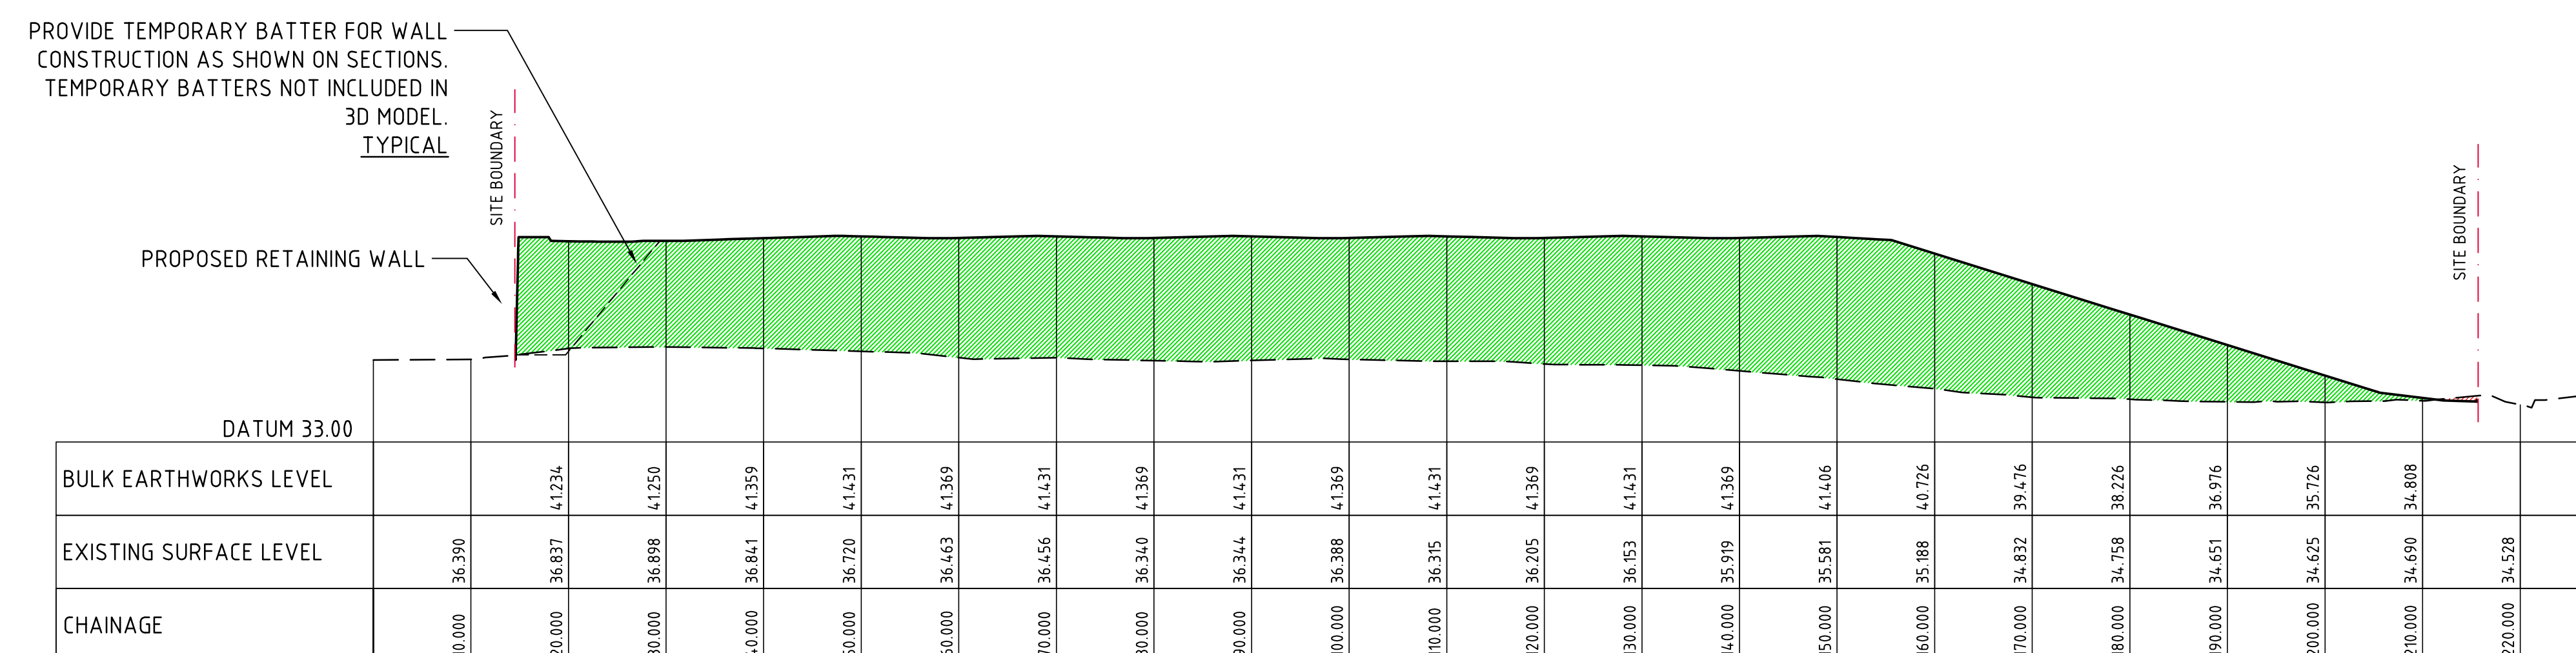


SECTION 6
HORIZONTAL SCALE 1:500
VERTICAL SCALE 1:200

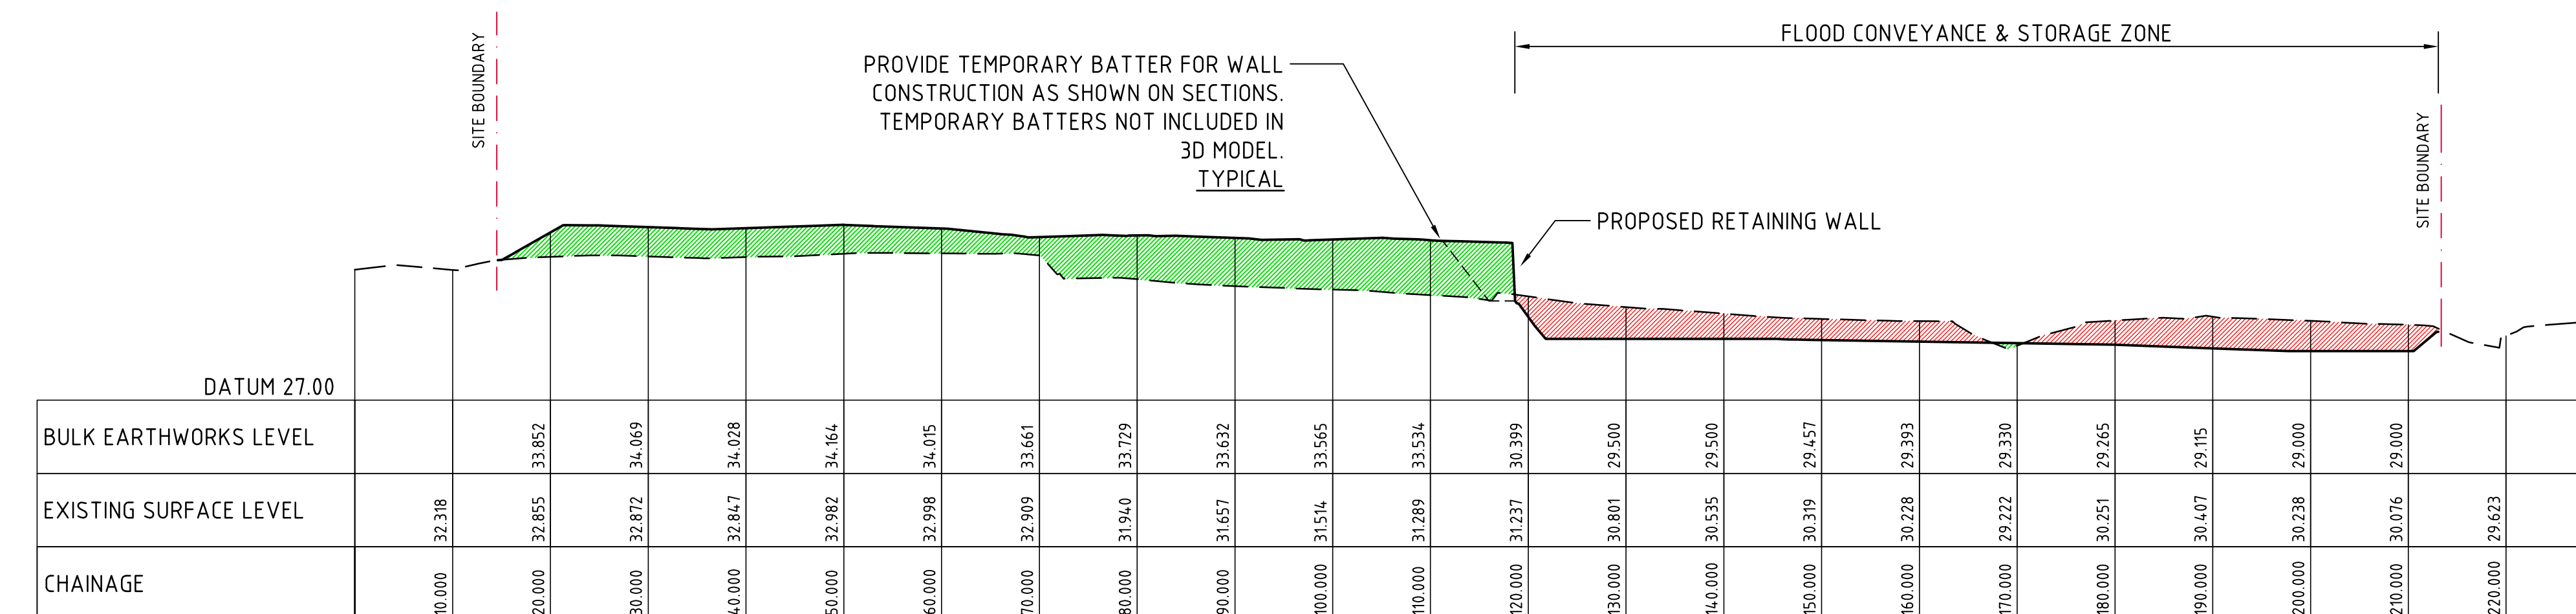


SECTION 9
HORIZONTAL SCALE 1:500
VERTICAL SCALE 1:200

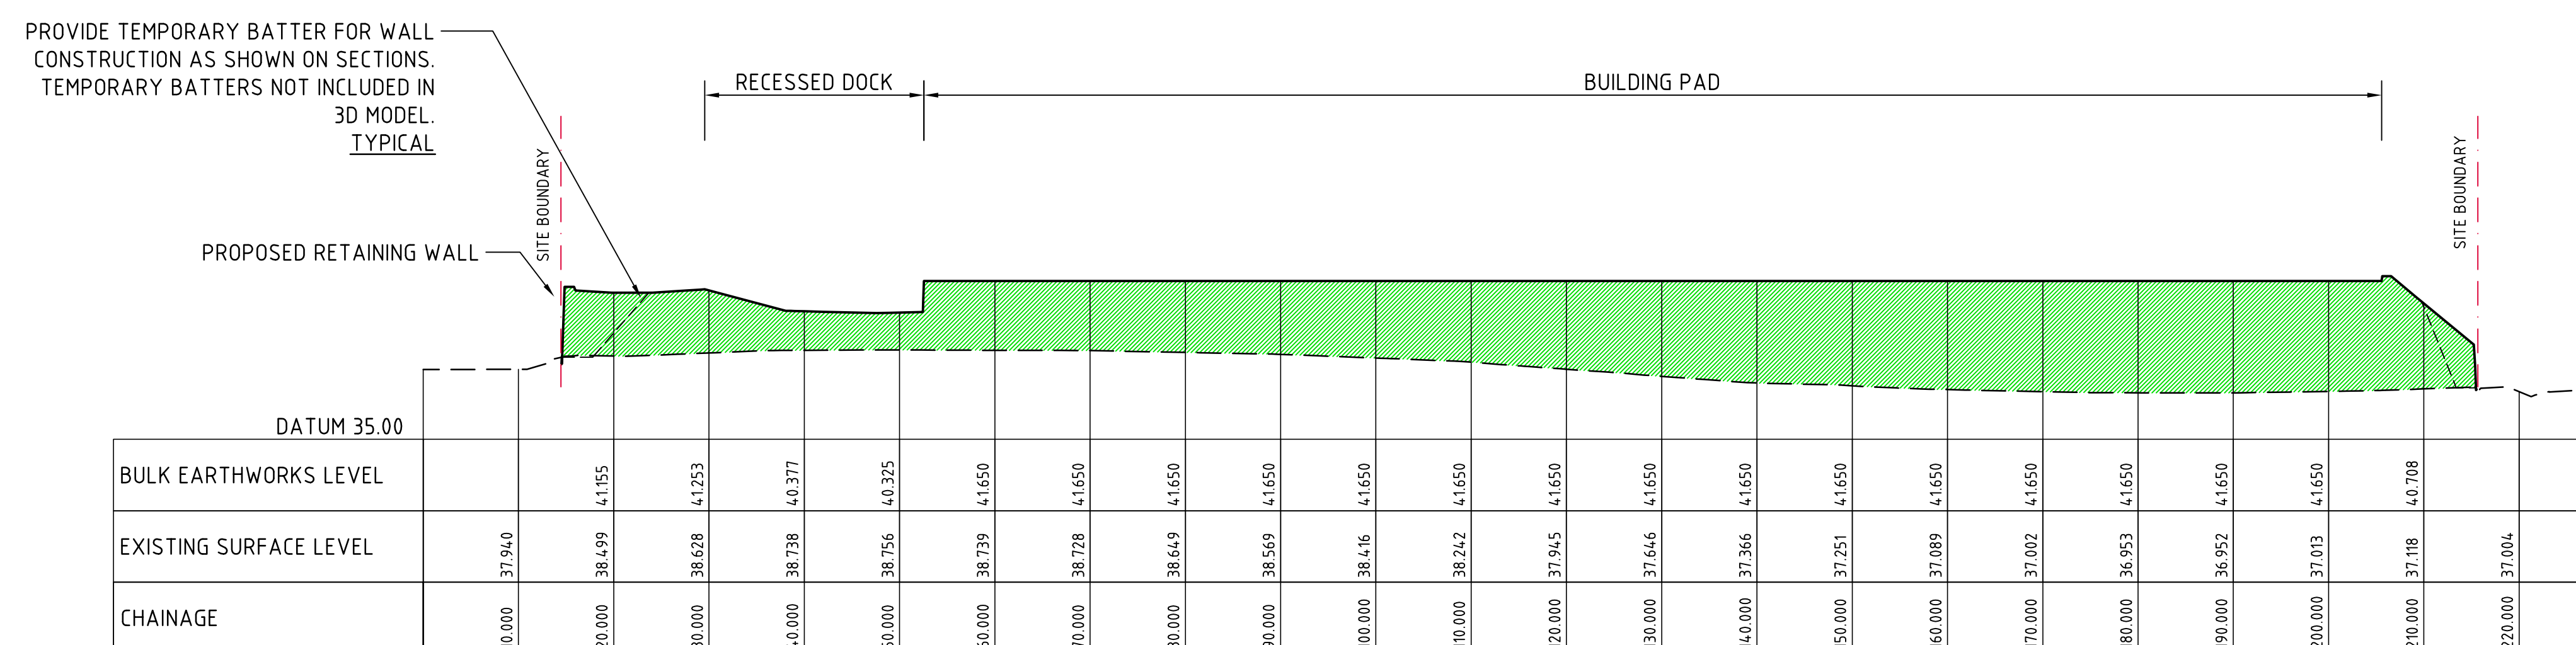


SECTION 5
HORIZONTAL SCALE 1:500
VERTICAL SCALE 1:200

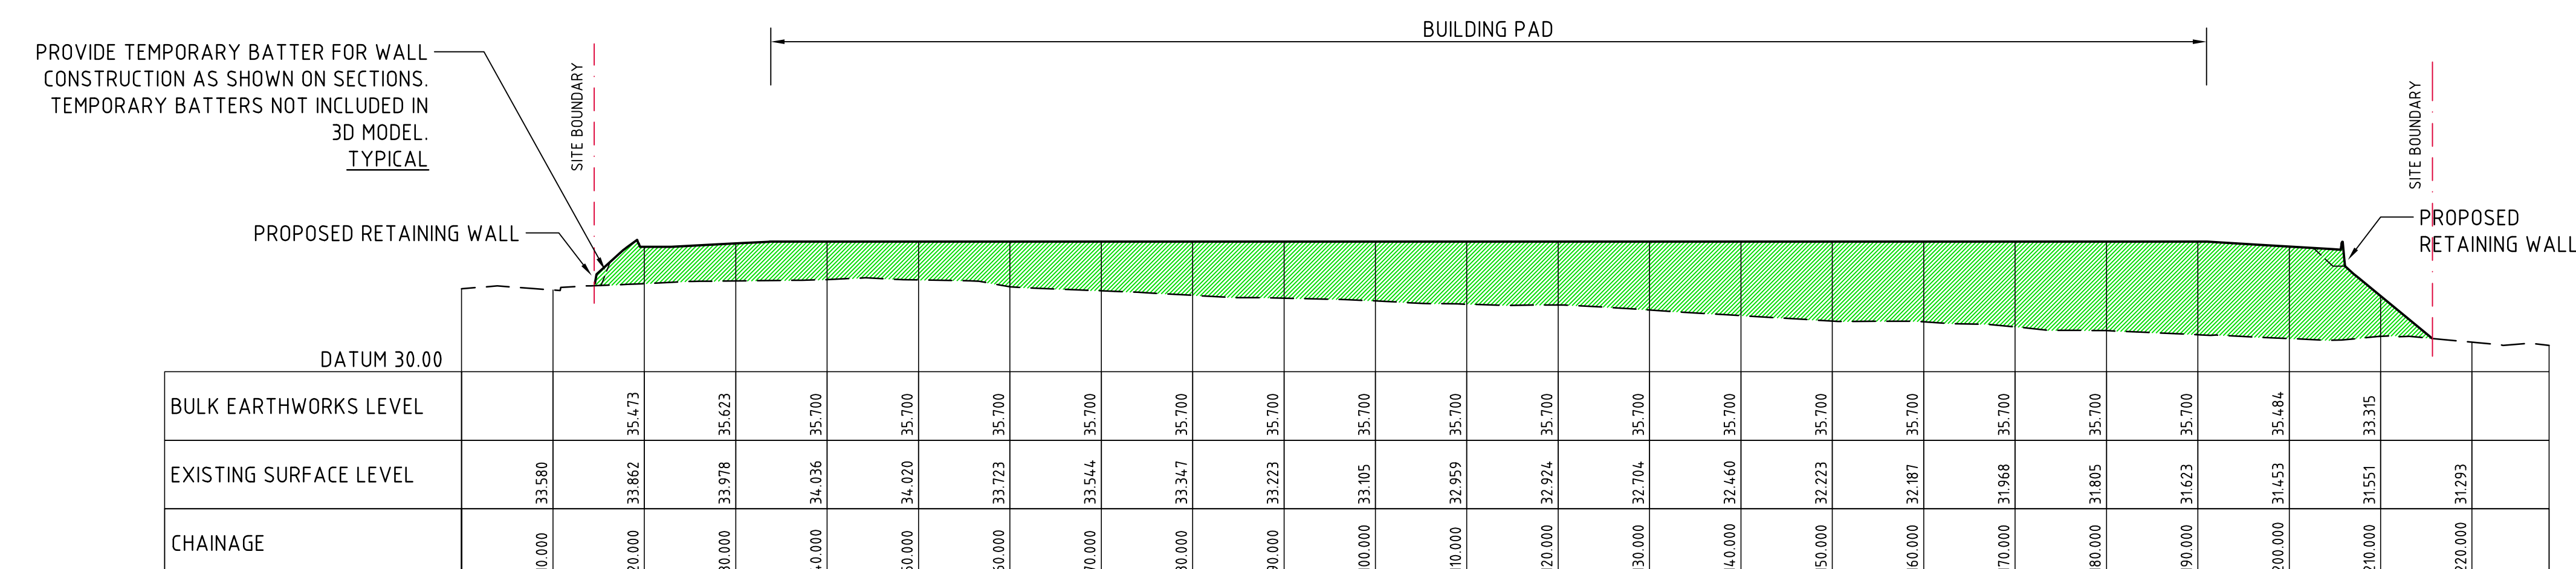


SECTION 8
HORIZONTAL SCALE 1:500
VERTICAL SCALE 1:200

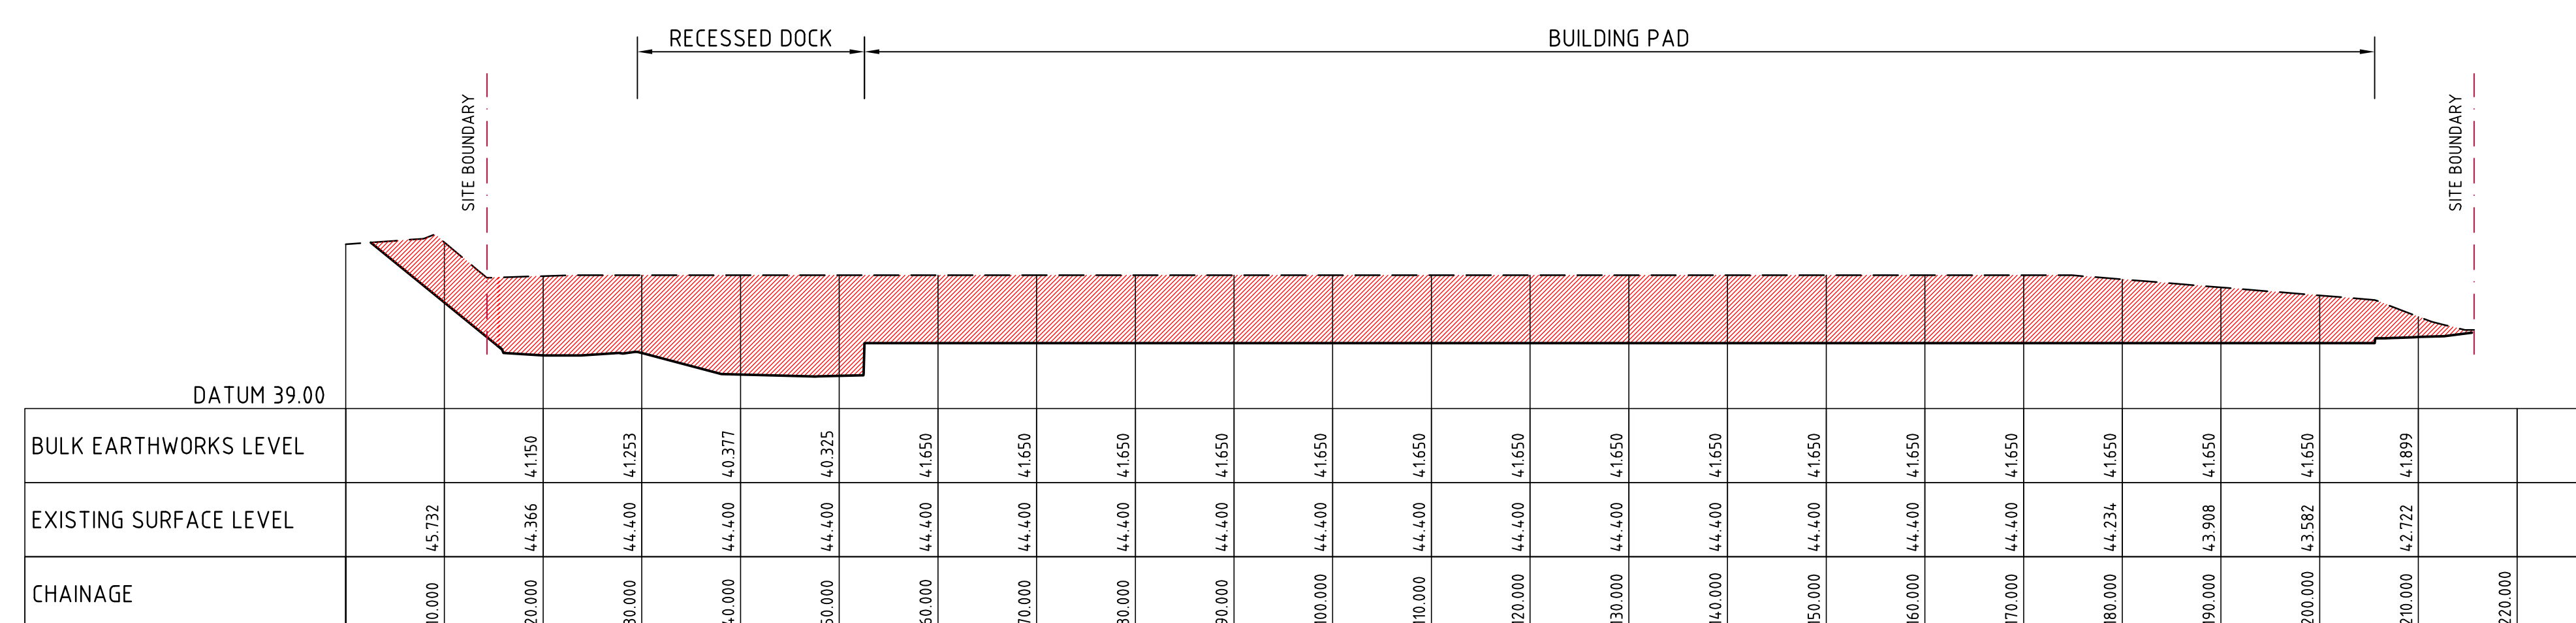

SECTION 4
HORIZONTAL SCALE 1:500
VERTICAL SCALE 1:200

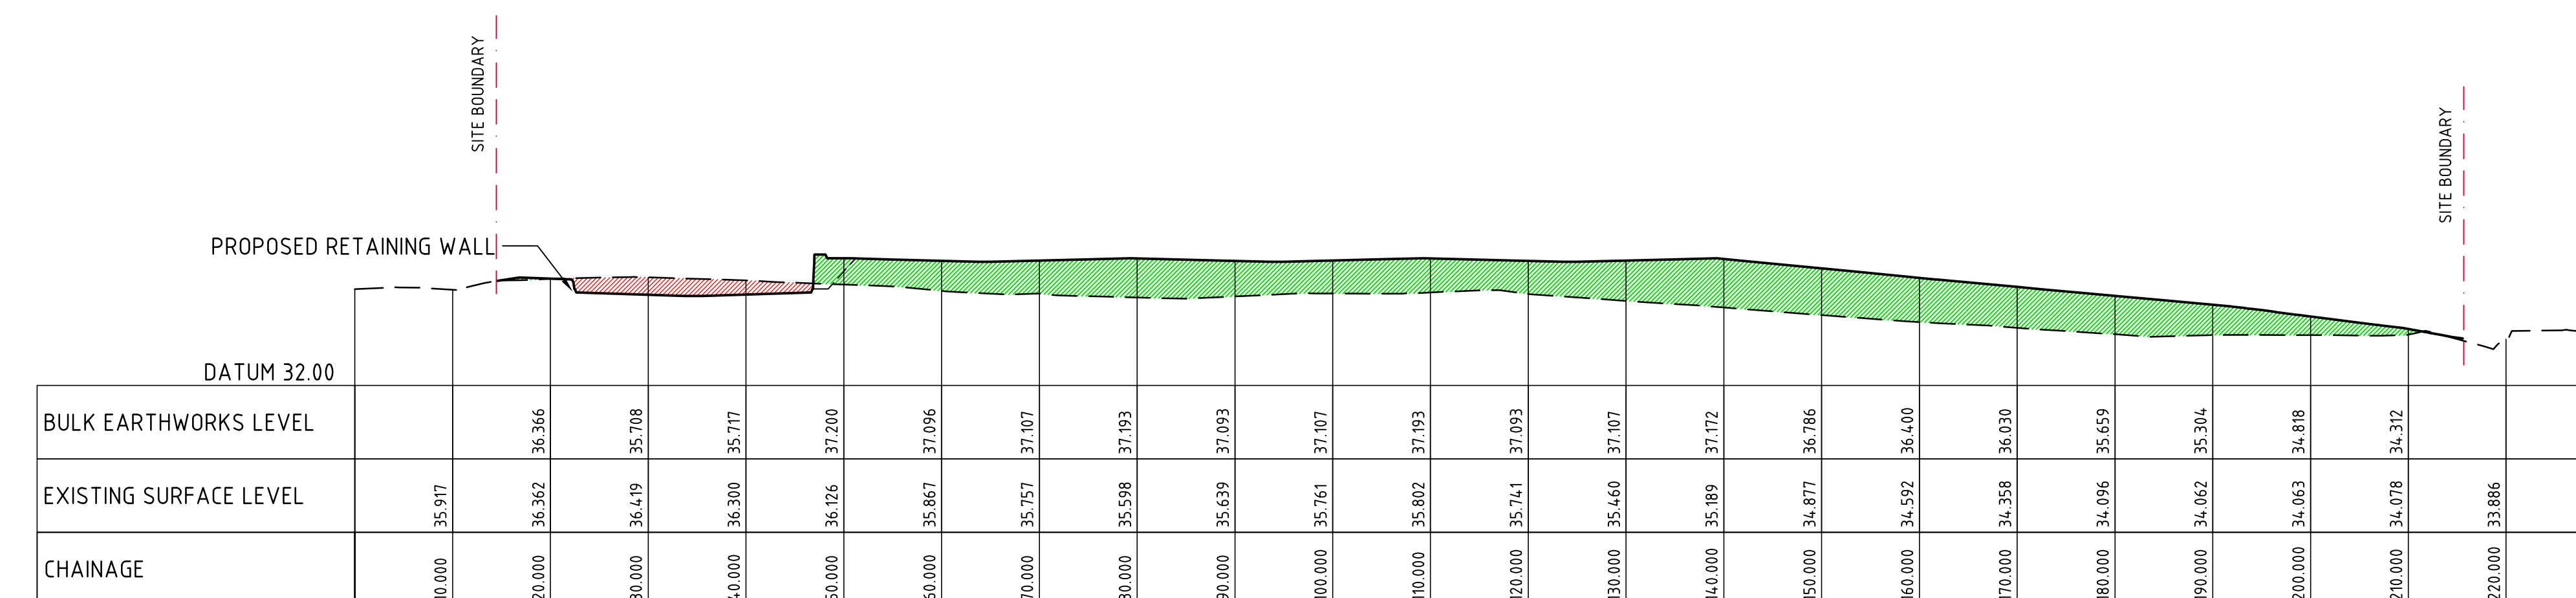

SECTION 7
HORIZONTAL SCALE 1:500
VERTICAL SCALE 1:200

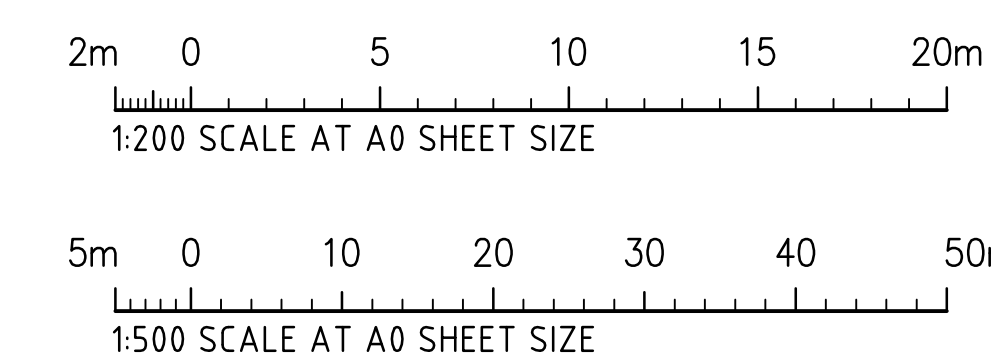

FOR INFORMATION

ARCHITECT AXIS ARCHITECTURAL 4/112 CRONULLA STREET CRONULLA NSW 2230										CLIENT LOGOS PROPERTY SUITE 02, LEVEL 12 167 MACQUARIE STREET SYDNEY NSW 2000										PROJECT PROPOSED DEVELOPMENT 32 YARRUNDA ROAD PRESTONS NSW										 Costin Roe Consulting Pty Ltd. Consulting Engineers 438 821 661 668 Level 1, 8 Windmill Street Wahia Bay, Sydney NSW 2000 Tel: (02) 9251-7699 Fax: (02) 9241-9721 email: info@costinroe.com.au ©										Costin Roe Consulting																				DRAWING TITLE BULK EARTHWORKS SECTIONS SHEET 2																																							
ISSUED FOR INFORMATION 14.07.17 A	
AMENDMENTS										AMENDMENTS										AMENDMENTS										AMENDMENTS										PRECISION COMMUNICATION ACCOUNTABILITY																				DRAWING NO C08753.15-C236																				ISSUE																			