



OSD WARNING SIGN

SUGGESTED SIZE 600mm x 450mm TO BE PROVIDED ADJACENT TO OSD TANKS IN SUITABLE AREA T.B.C ON SITE

ON-SITE STORMWATER DETENTION SYSTEM REQUIRED BY YOUR LOCAL COUNCIL IT IS AN OFFENCE TO REDUCE THE VOLUME OF THE TANK OR BASIN OR TO INTERFERE WITH THE ORIFICE PLATE THAT CONTROLS THE OUTFLOW THE BASE OF THE OUTLET CONTROL PIT AND THE DEBRIS SCREEN MUST BE CLEANED OF DEBRIS AND SEDIMENT ON A REGULAR BASIS BY THE OWNER THIS PLATE MUST NOT BE REMOVED

<u>OSD SIGN</u>


N.T.S SUGGESTED SIZE 110mm x 80mm TO BE PROVIDED ADJACENT TO OSD TANKS IN SUITABLE AREA T.B.C ON SITE




CONFINED SPACE SIGN


SUGGESTED SIZE 300mm x 450mm TO BE PROVIDED ADJACENT TO OSD TANKS IN SUITABLE AREA T.B.C ON SITE

<u>NOTE:</u> REFER TO APPENDIX 'N' IN VERSION 4 OF THE UPPER PARRAMATTA RIVER CATCHMENT TRUST (UPRCT) FOR SIGN REQUIREMENTS.

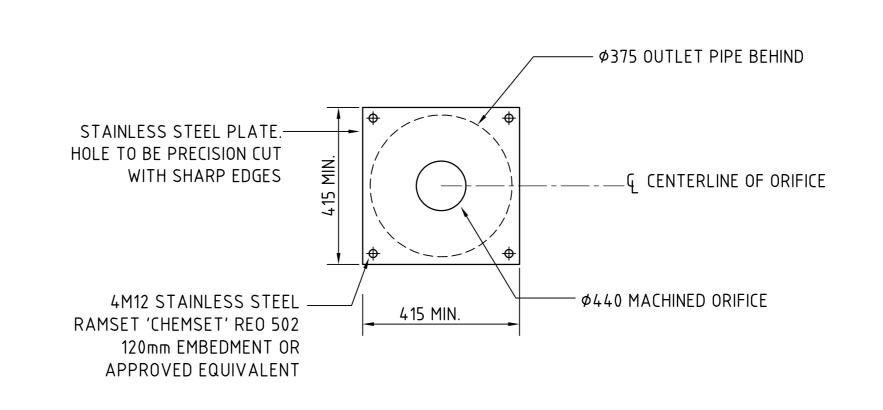


OUTLET- ORIFICE PLATE DETAIL SCALE 1:10

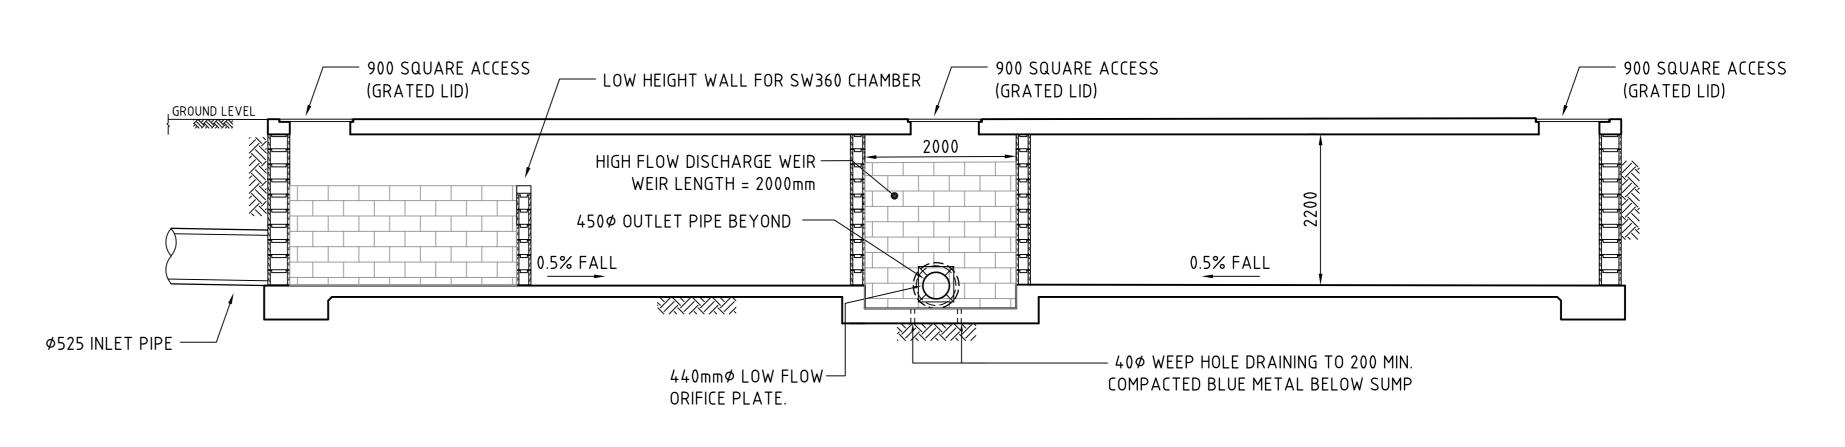


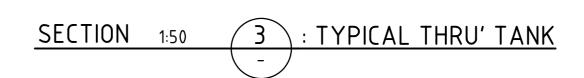


<u>NOTE:</u> TANK TO BE DESIGNED BY STRUCTURAL ENGINEER

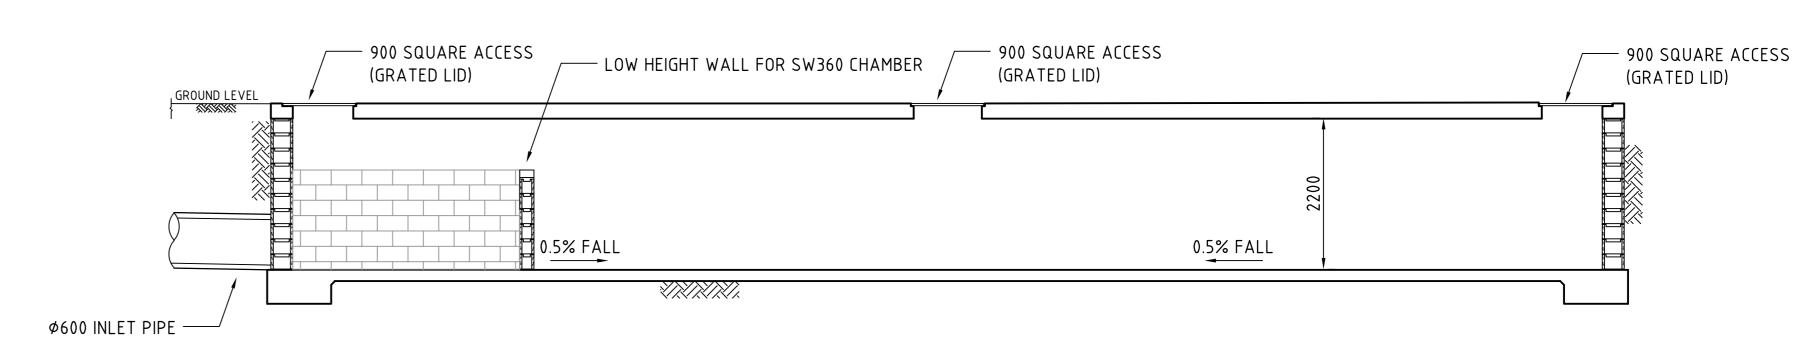



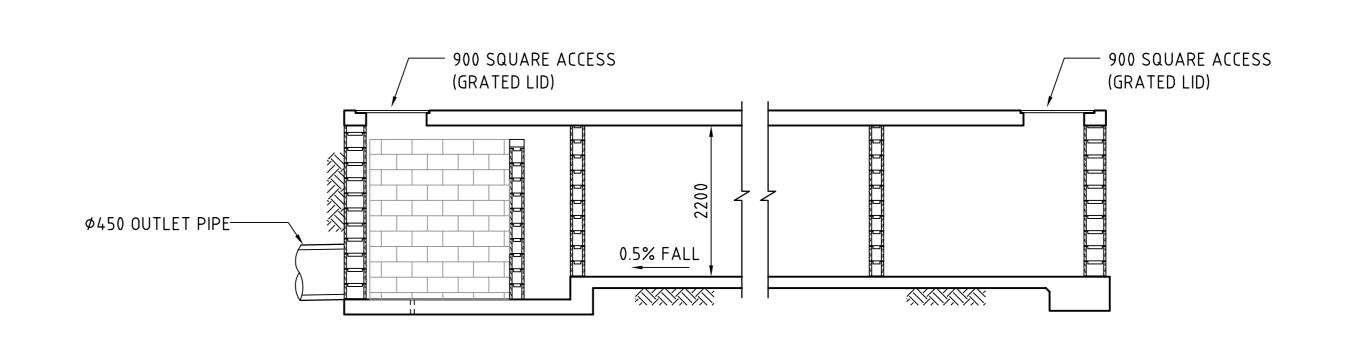

SECTION 1:50 1 : TYPICAL THRU' TANK

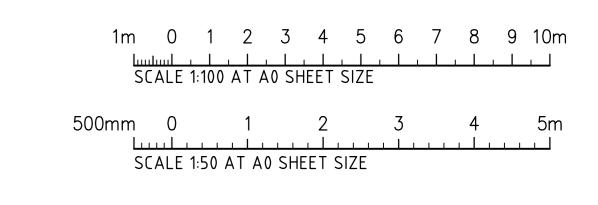

FOR DEVELOPMENT APPLICATION

ARCHITECT 15.08.18 ISSUED FOR DEVELOPMENT APPLICATION 27.07.18 ISSUED FOR INFORMATION DATE ISSUE AMENDMENTS DATE ISSUE AMENDMENTS DATE ISSUE AMENDMENTS

LOGOS PROPERTY SUITE 02, LEVEL 12 167 MACQUARIE STREET SYDNEY NSW 2000

TOLL PRESTONS - EXPANSION 41B KURRAJONG ROAD, PRESTONS, NSW DESIGNED DRAWN DATE CHECKED SIZE SCALE CAD REF:
MW TW JULY 18 A0 AS SHOWN C08753.23-C47

Costin Roe Consulting Pty Ltd.
Consulting Engineers ACN 003 696 446
Level 1, 8 Windmill Street
Walsh Bay, Sydney NSW 2000 Tel: (02) 9251-7699 Fax: (02) 9241-3731 email: mail@costinroe.com.au ©

Costin Roe Consulting

OSD PLAN & DETAILS

PRECISION | COMMUNICATION | ACCOUNTABILITY | CO8753.23-C47