


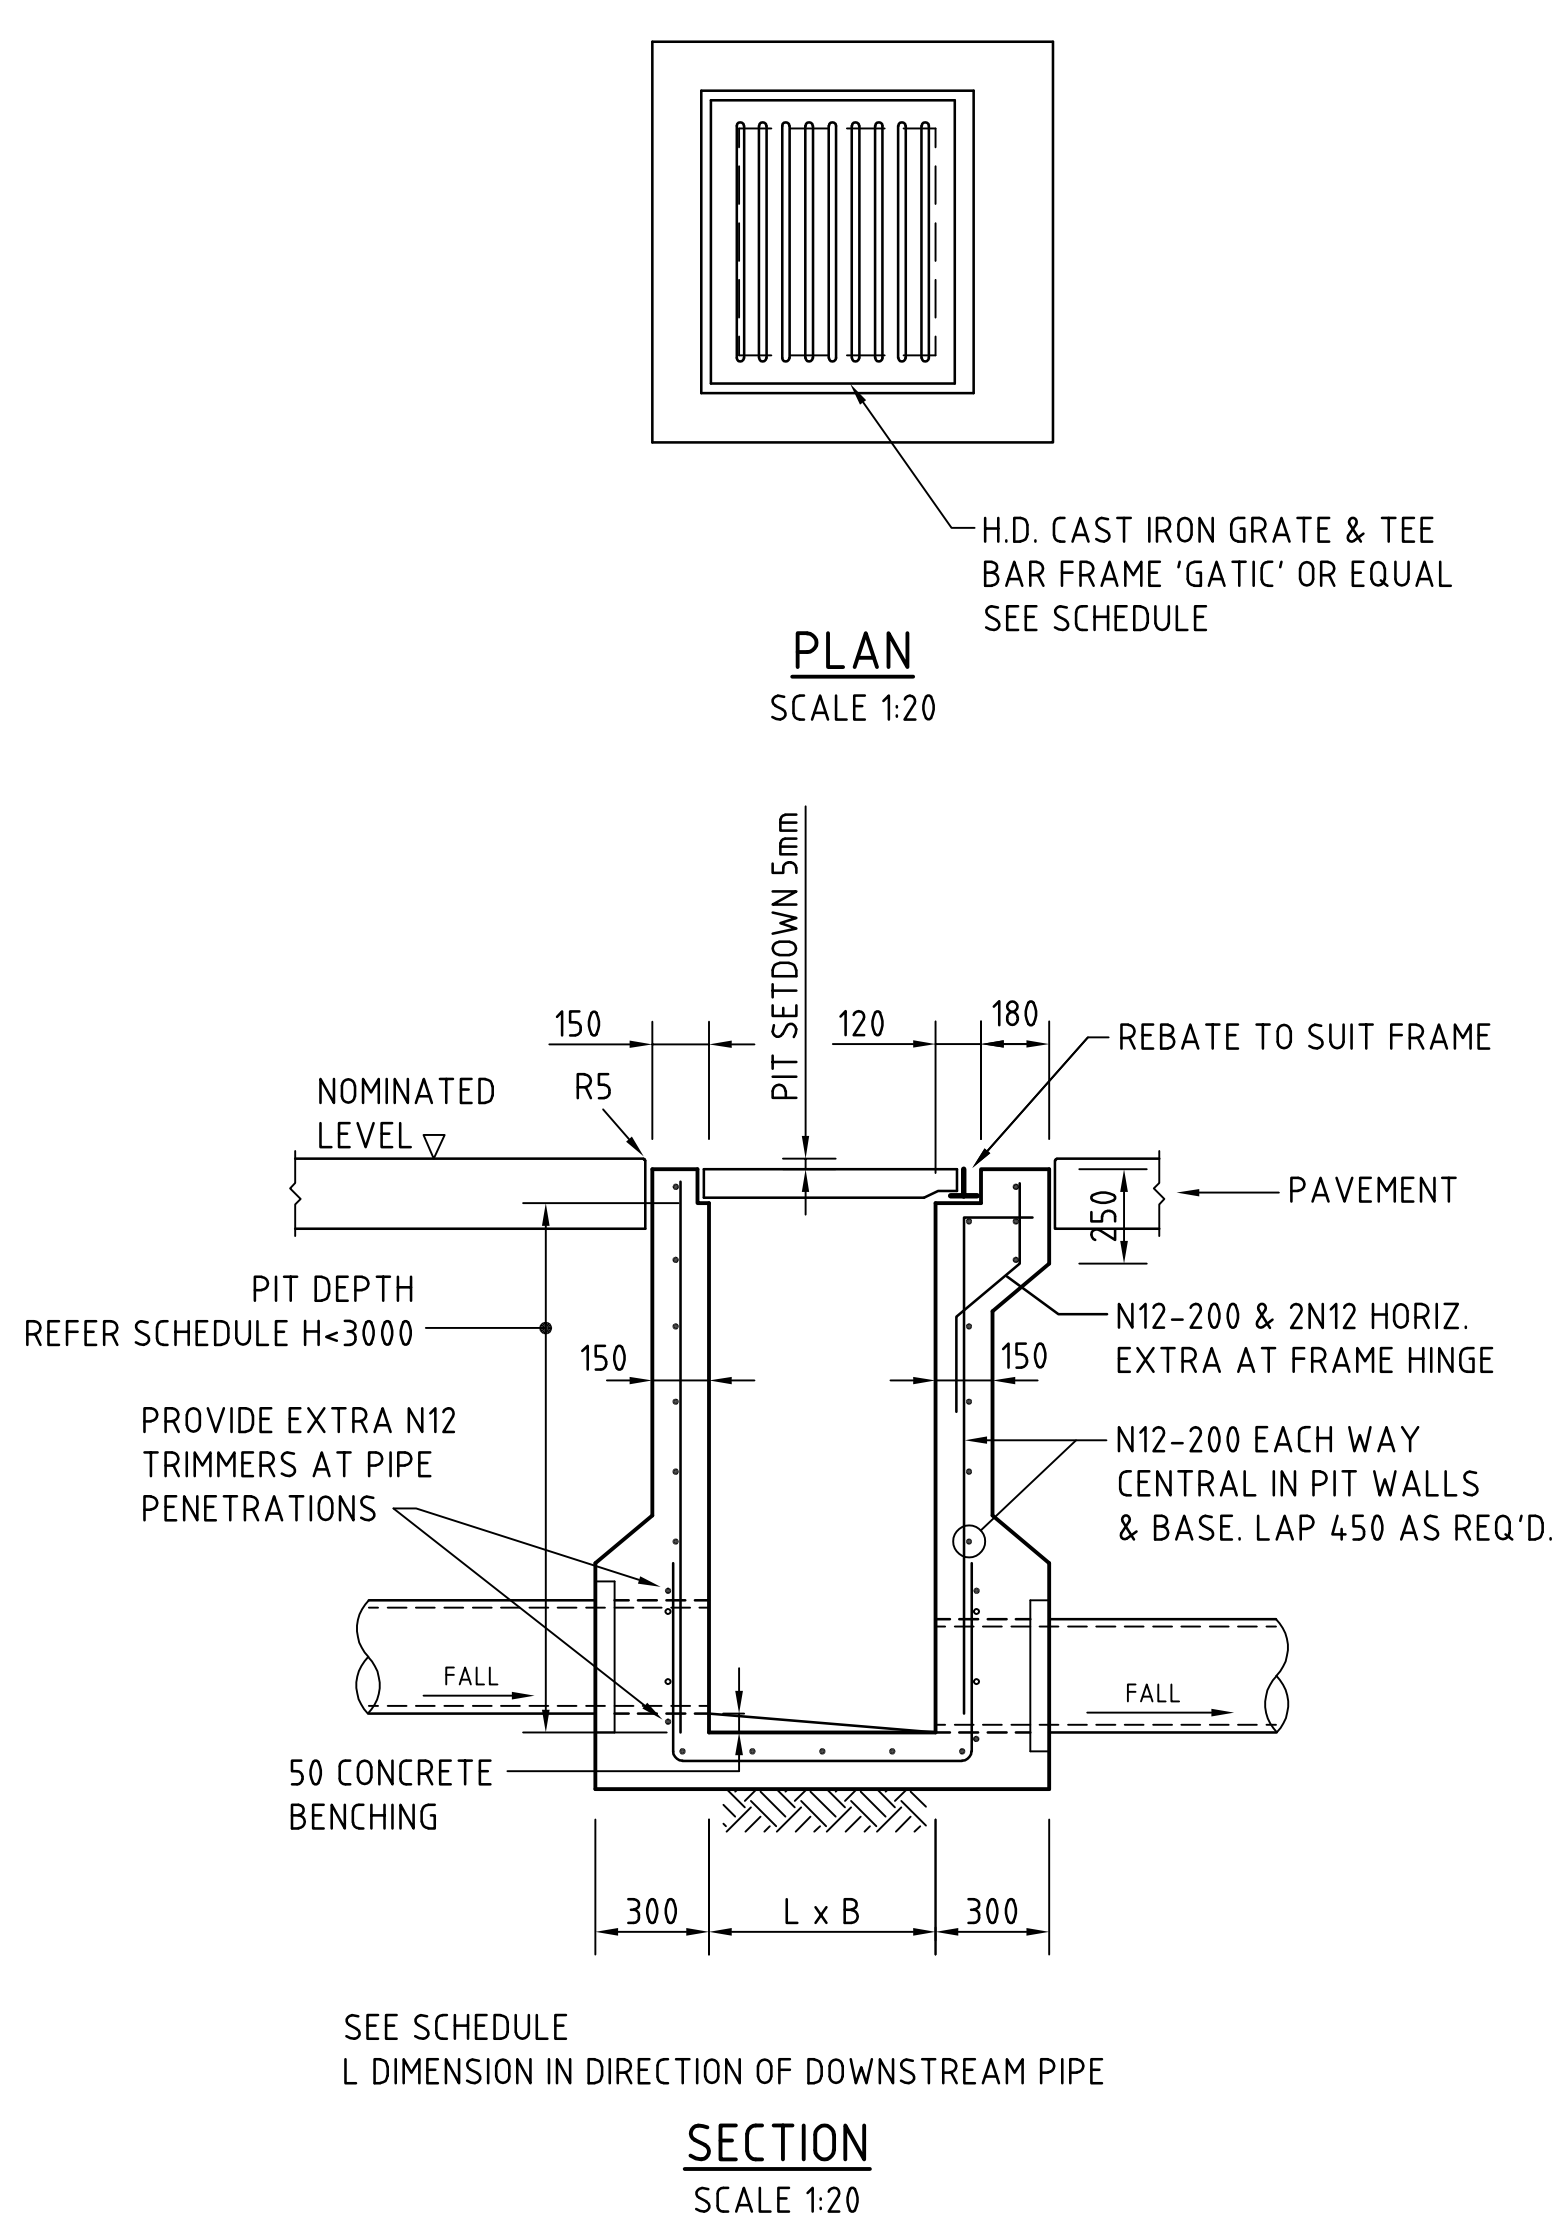
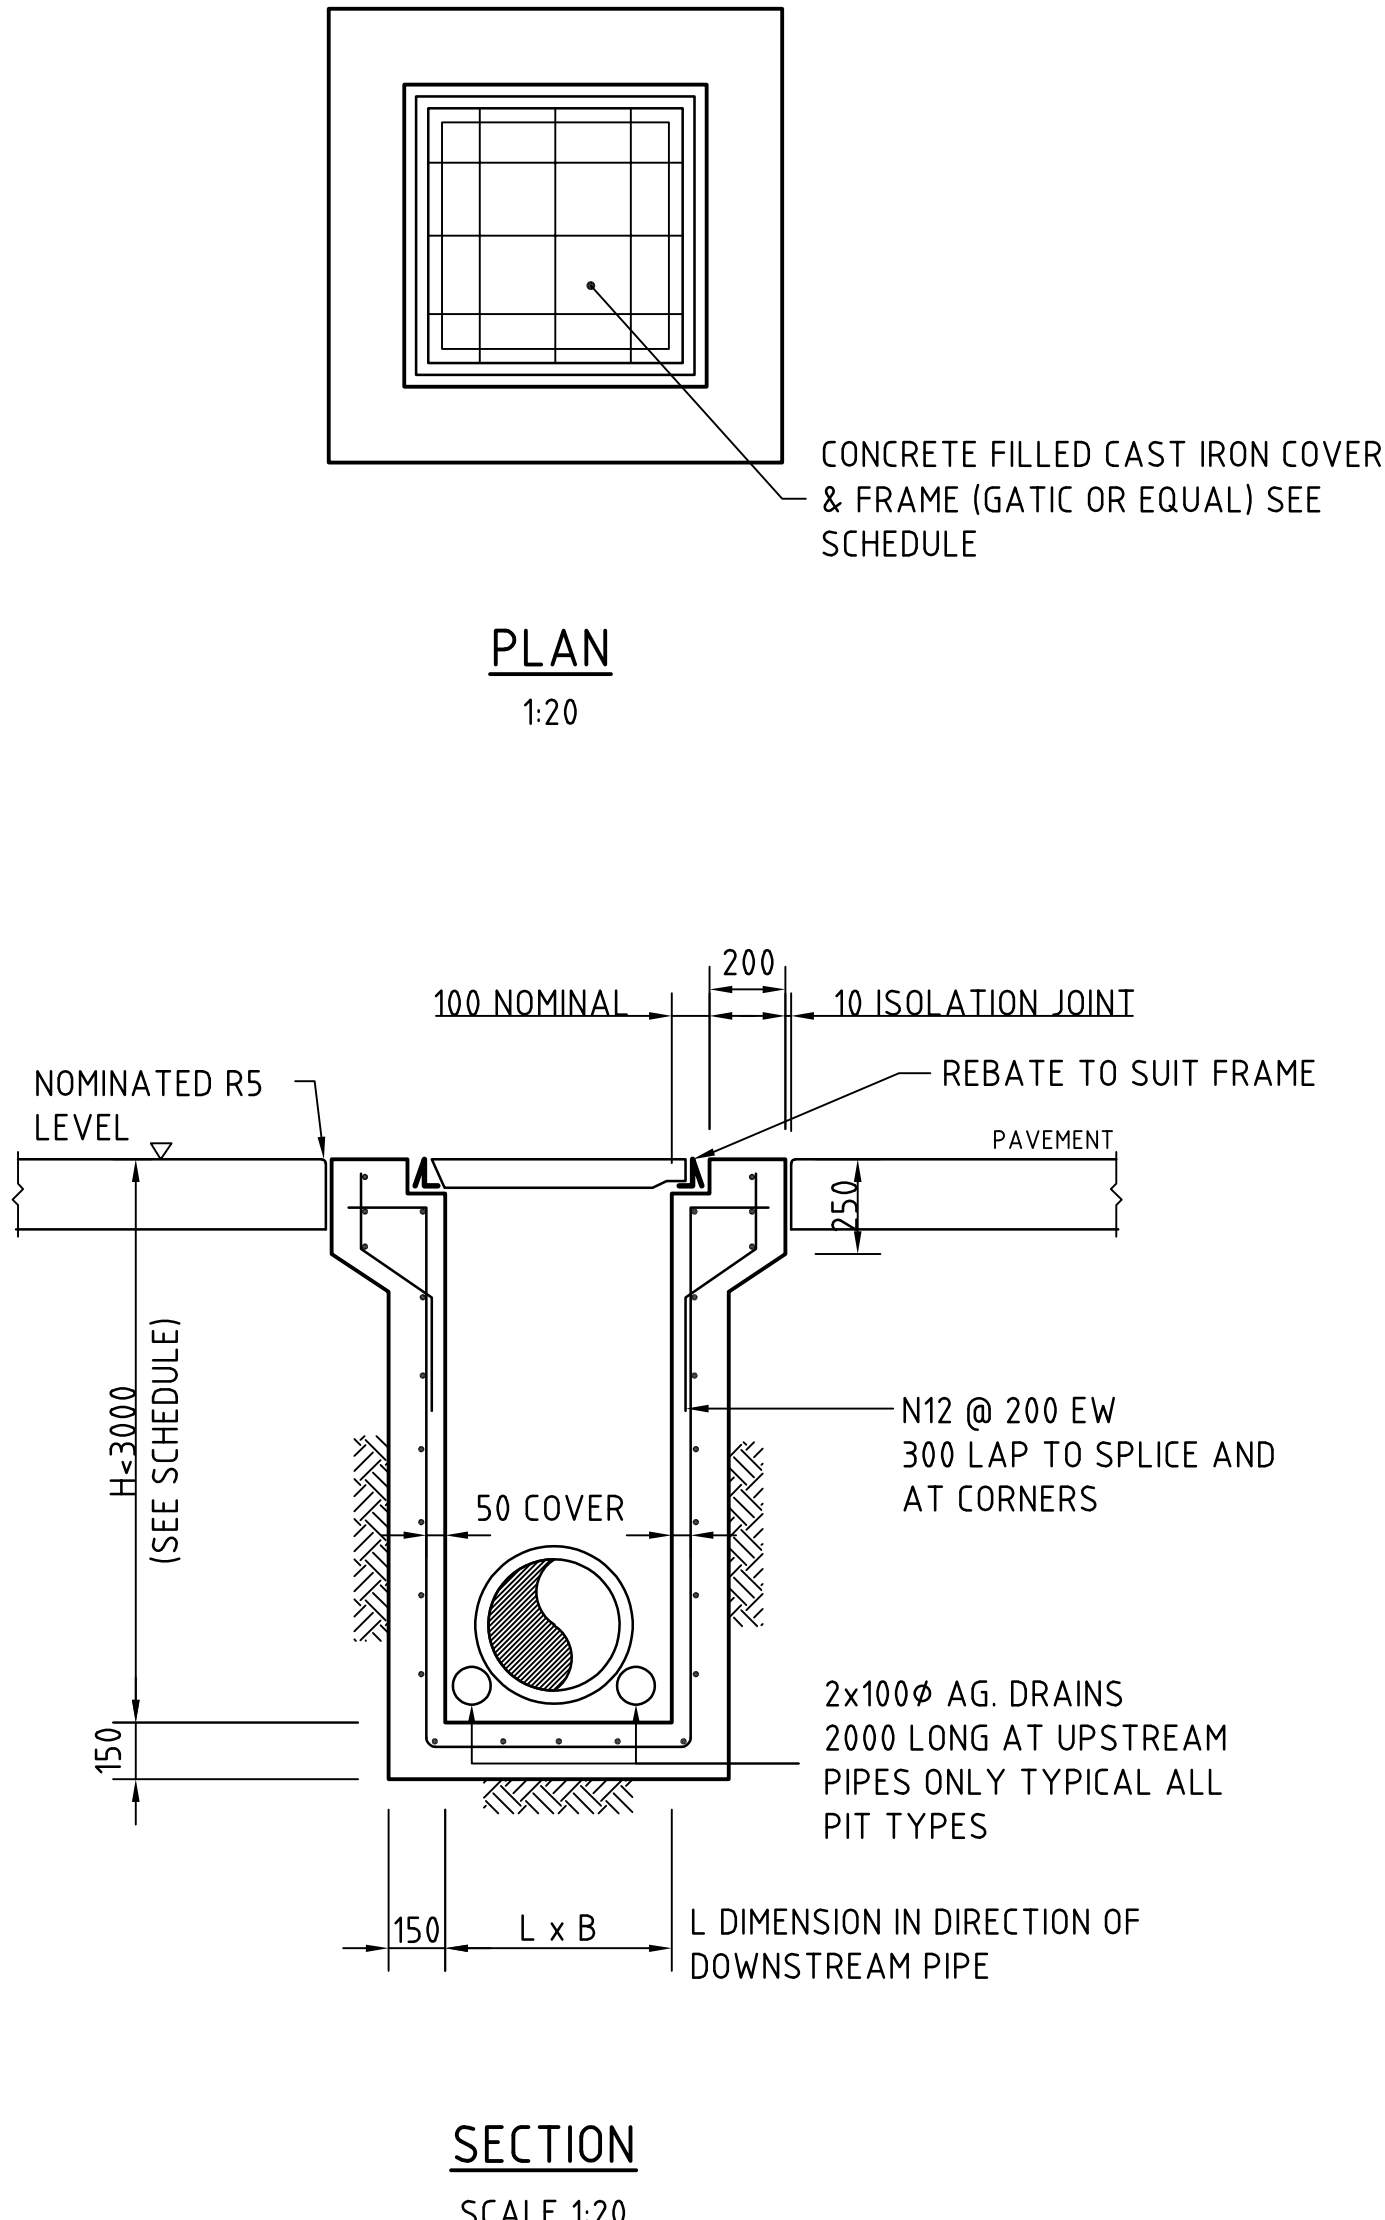


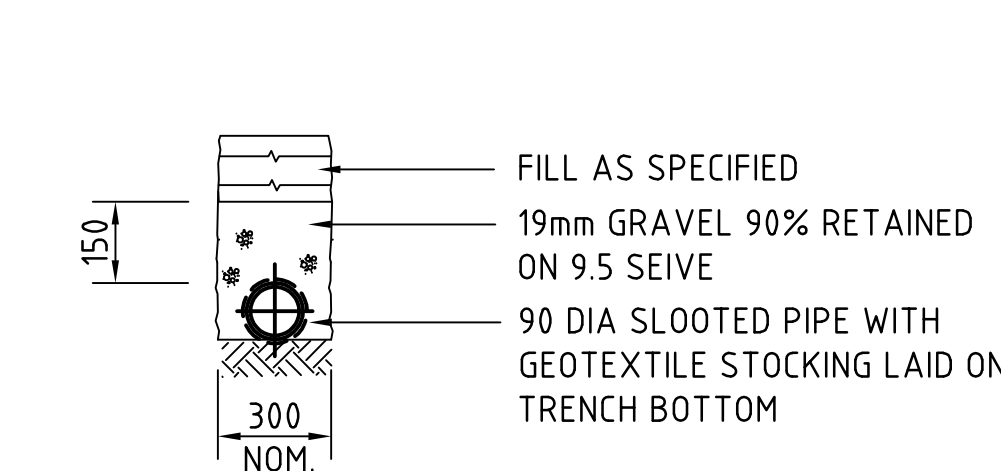


SINGLE GRATED GULLY PIT - SGGP

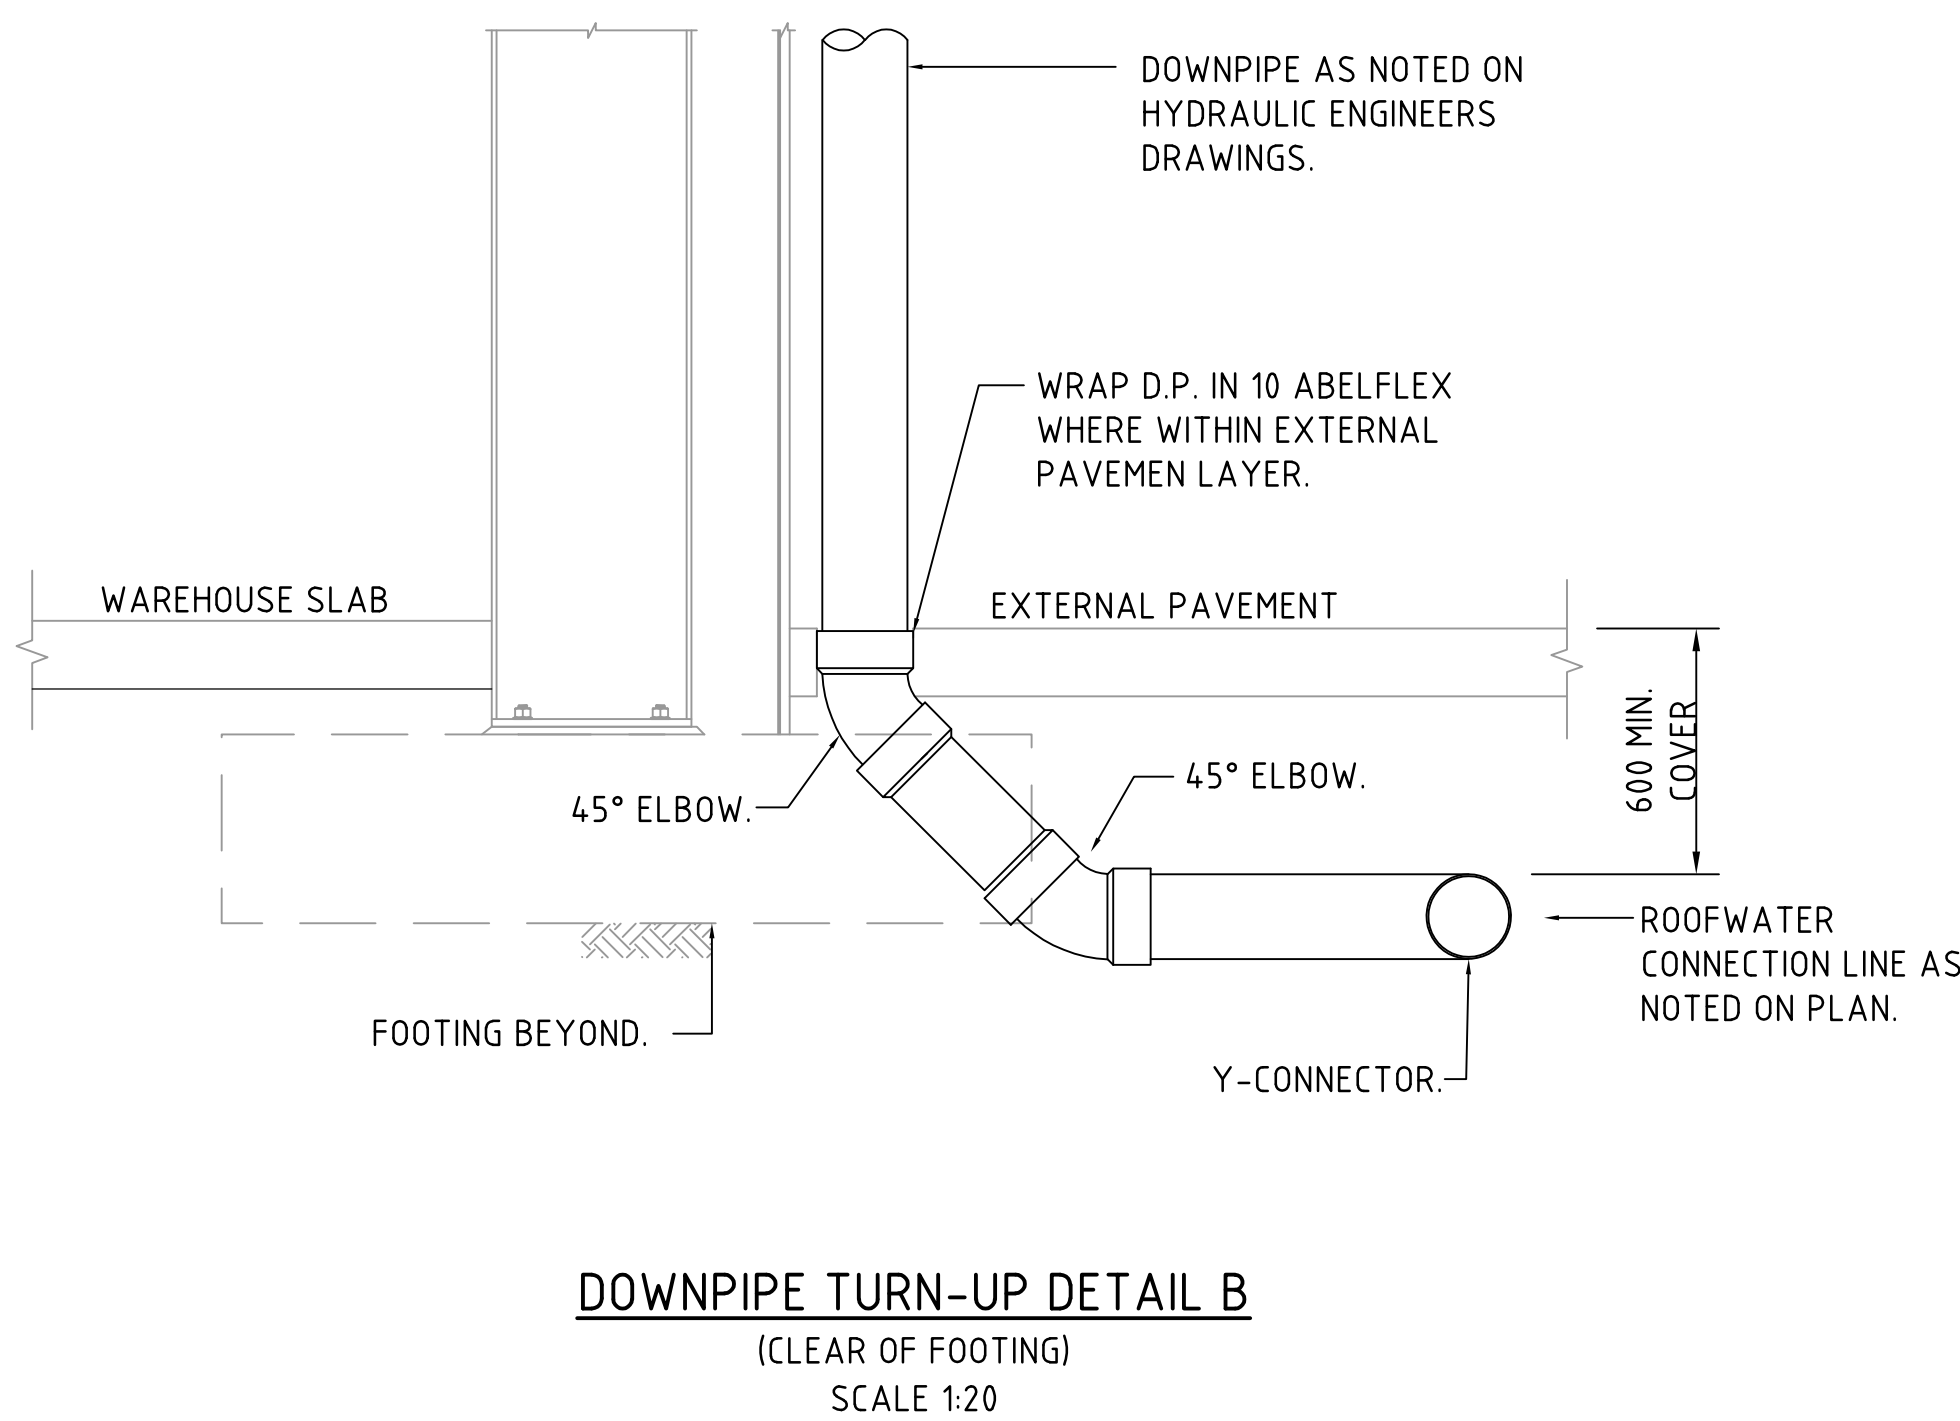


SEALED JUNCTION PIT - SJP

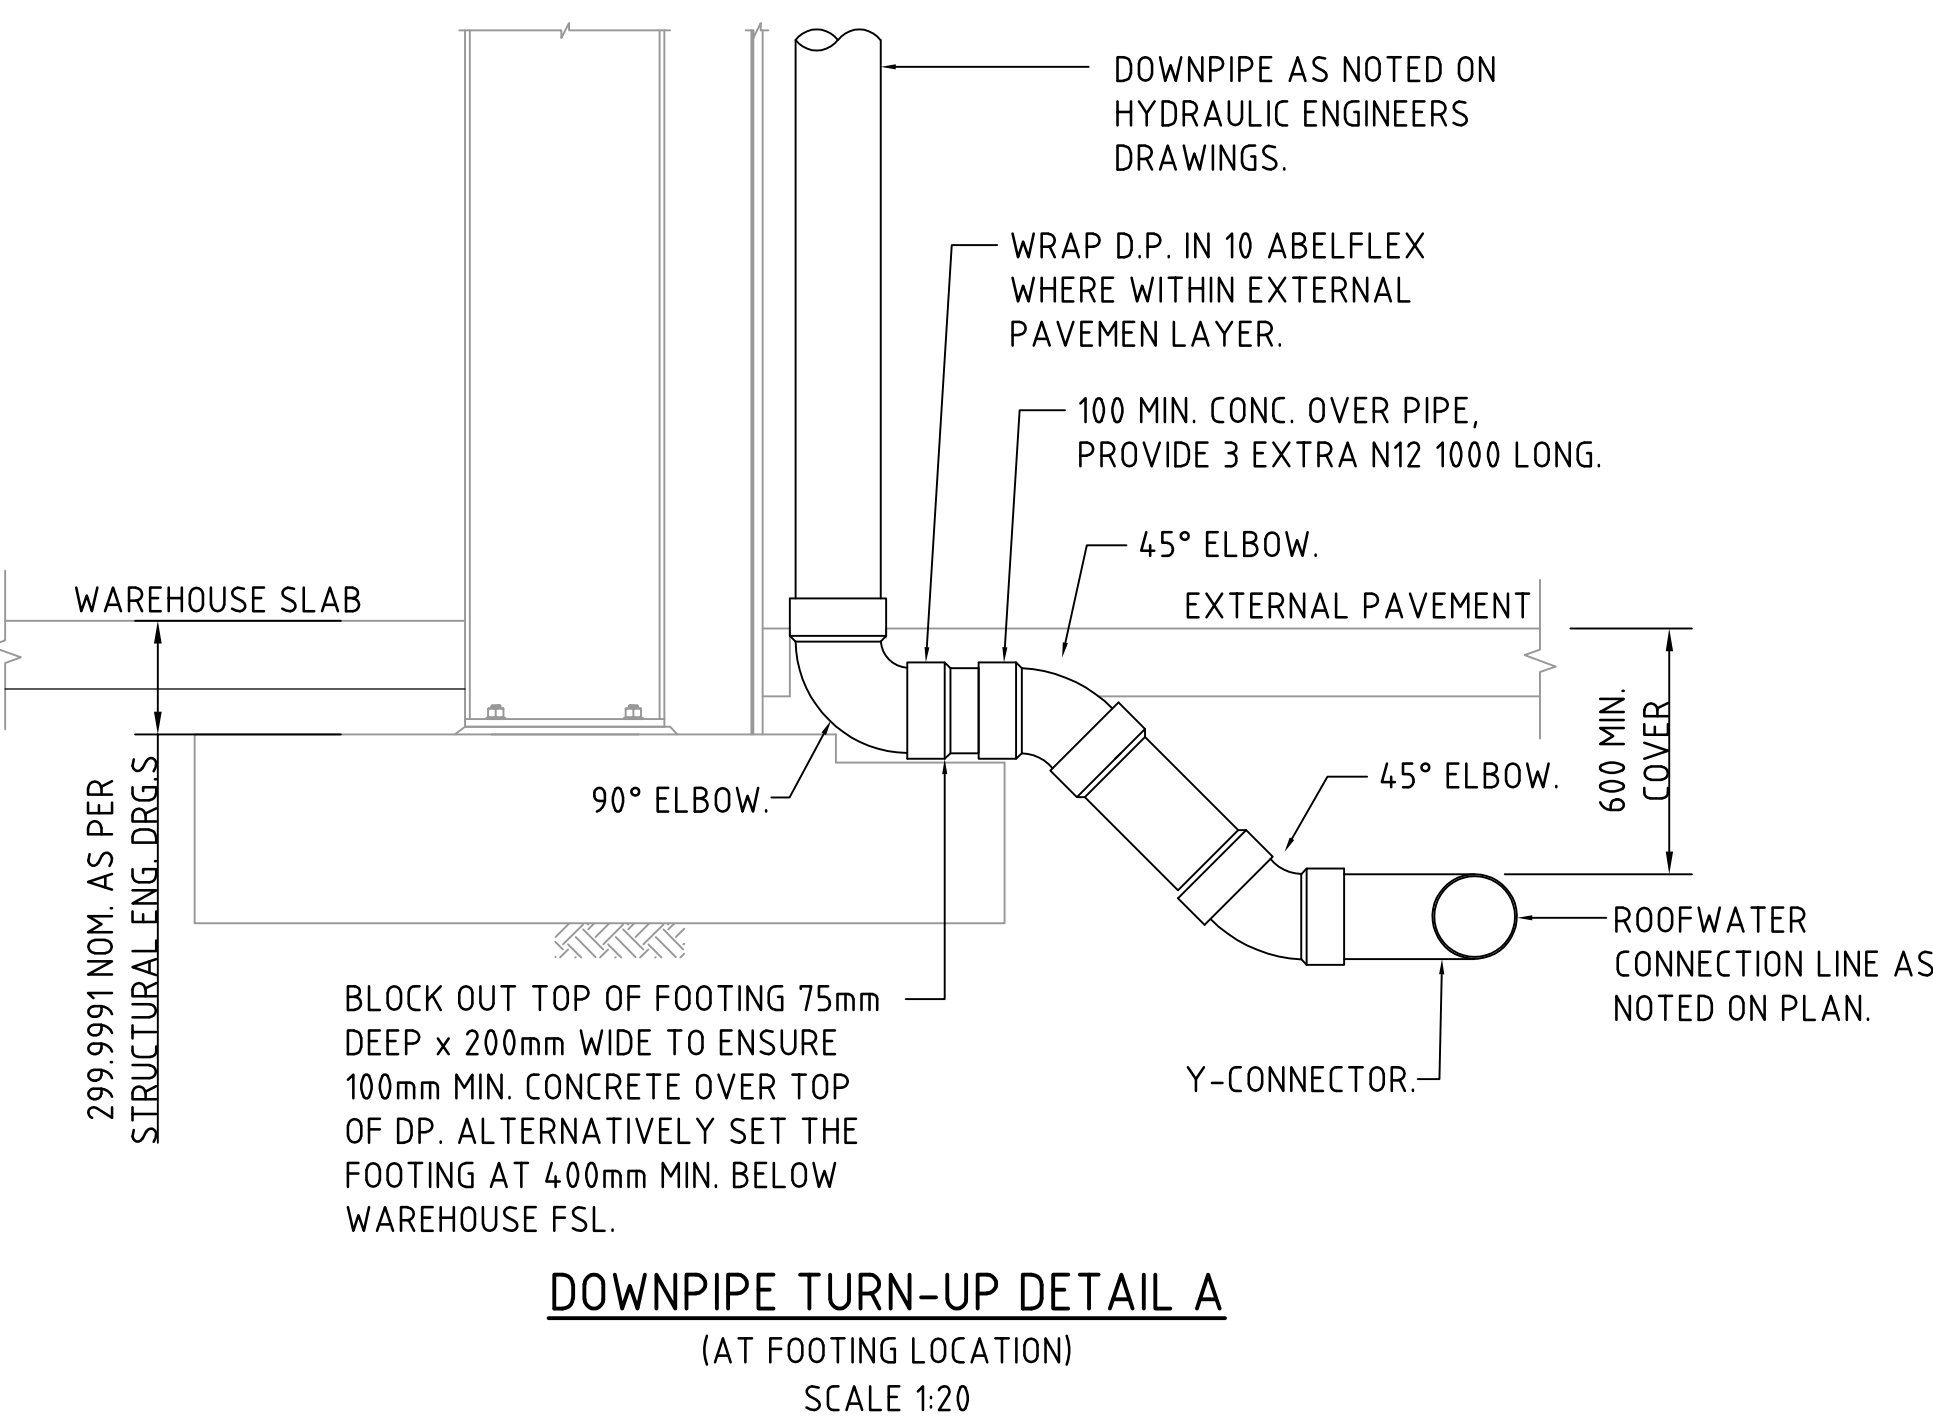


SUPPORT TO AG DRAIN

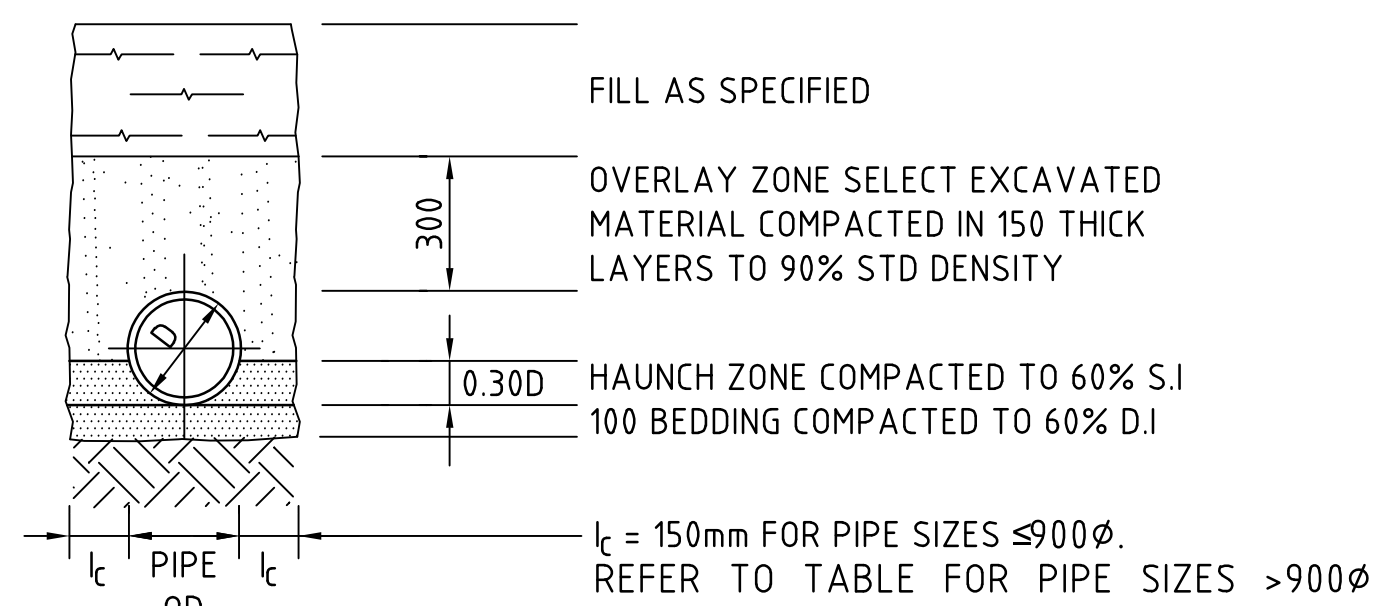

TYPE H1 SUPPORT TO CONCRETE PIPES AT LANDSCAPED AREAS

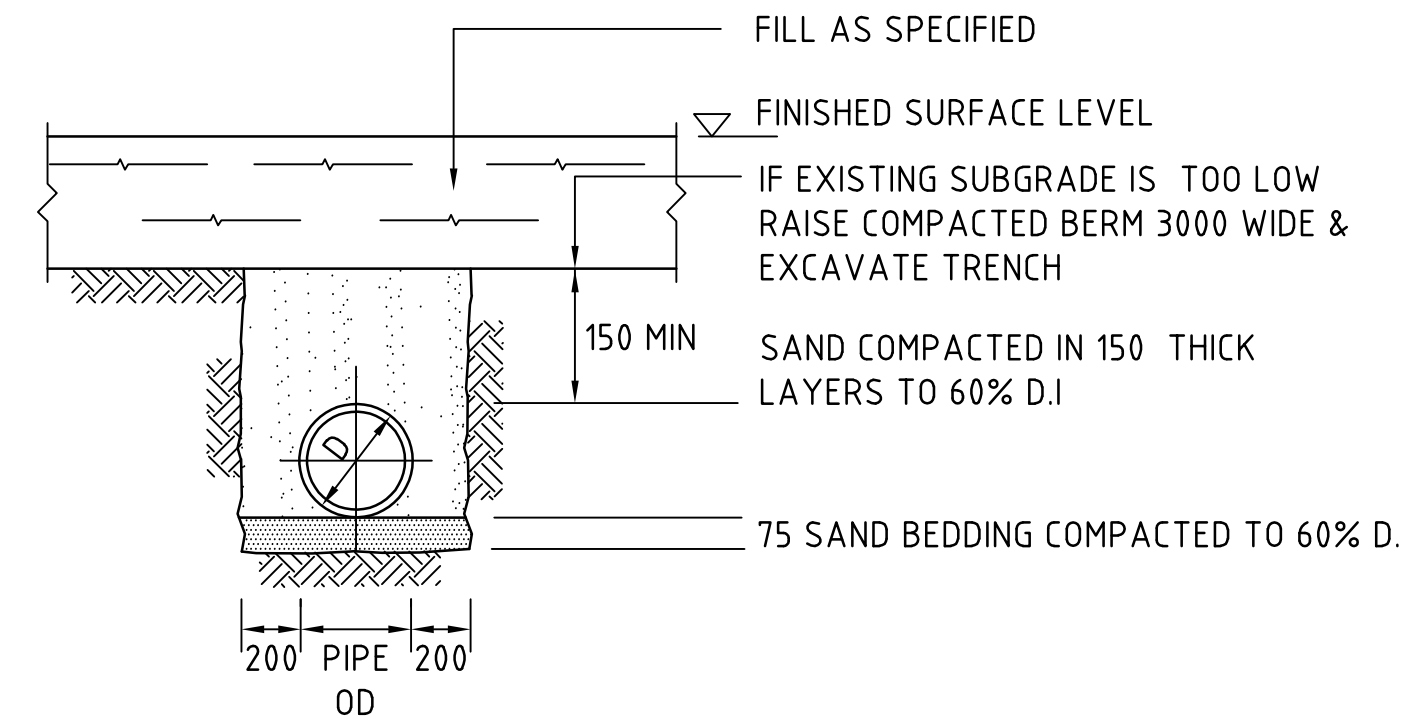

SUPPORT TO uPVC PIPES

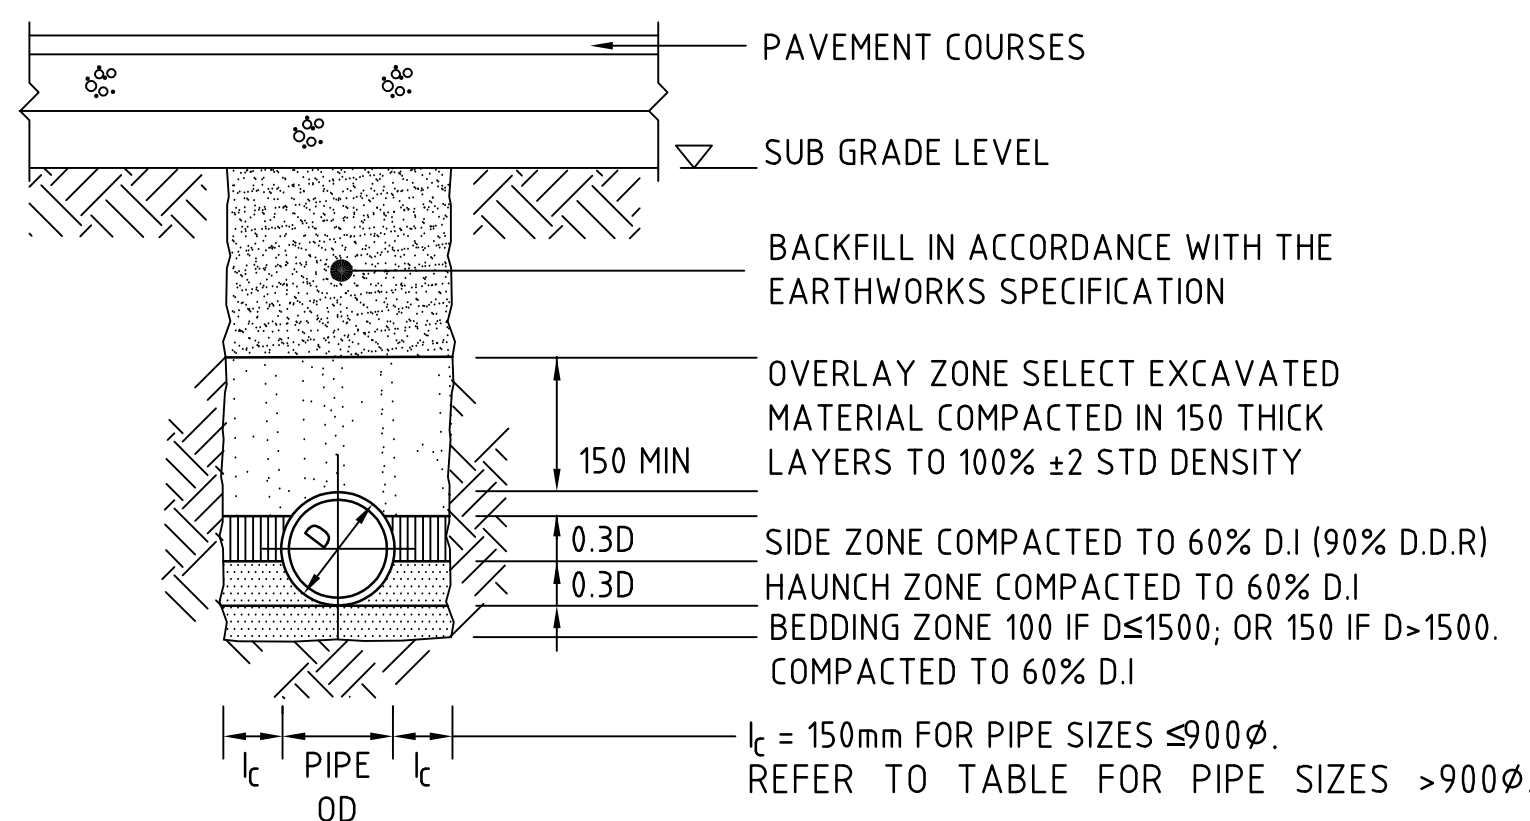

TYPE HS2 SUPPORT TO CONCRETE PIPES UNDER PAVEMENT

D≤ 1350, MAX FILL = 4.0m
D> 1350, MAX FILL = 3.0m

BEDDING & HAUNCH MATERIAL GRADING	
SIEVE SIZE	WEIGHT PASSING(%)
19	100
2.36	100 TO 50
0.60	90 TO 20
0.30	60 TO 10
0.15	25 TO 0
0.075	10 TO 0

SIDE ZONE MATERIAL GRADING	
SIEVE SIZE	WEIGHT PASSING(%)
75	100
9.5	100 TO 50
2.36	100 TO 30
0.60	50 TO 15
0.075	25 TO 0


SELECT FILL MATERIAL IN ACCORDANCE WITH TABLE 1 AS 3725

SIDE ZONE WIDTH	
PIPE SIZE	L _c (mm)
≤900Ø	150
1050Ø	175
1200Ø	200
1350Ø	225
1500Ø	250
1650Ø	275
1800Ø	300

REFER TO ENGINEER FOR TRENCH WIDTHS FOR PIPE SIZES GREATER THAN 1800Ø


PIPE LAYING DETAILS

SCALE 1:20

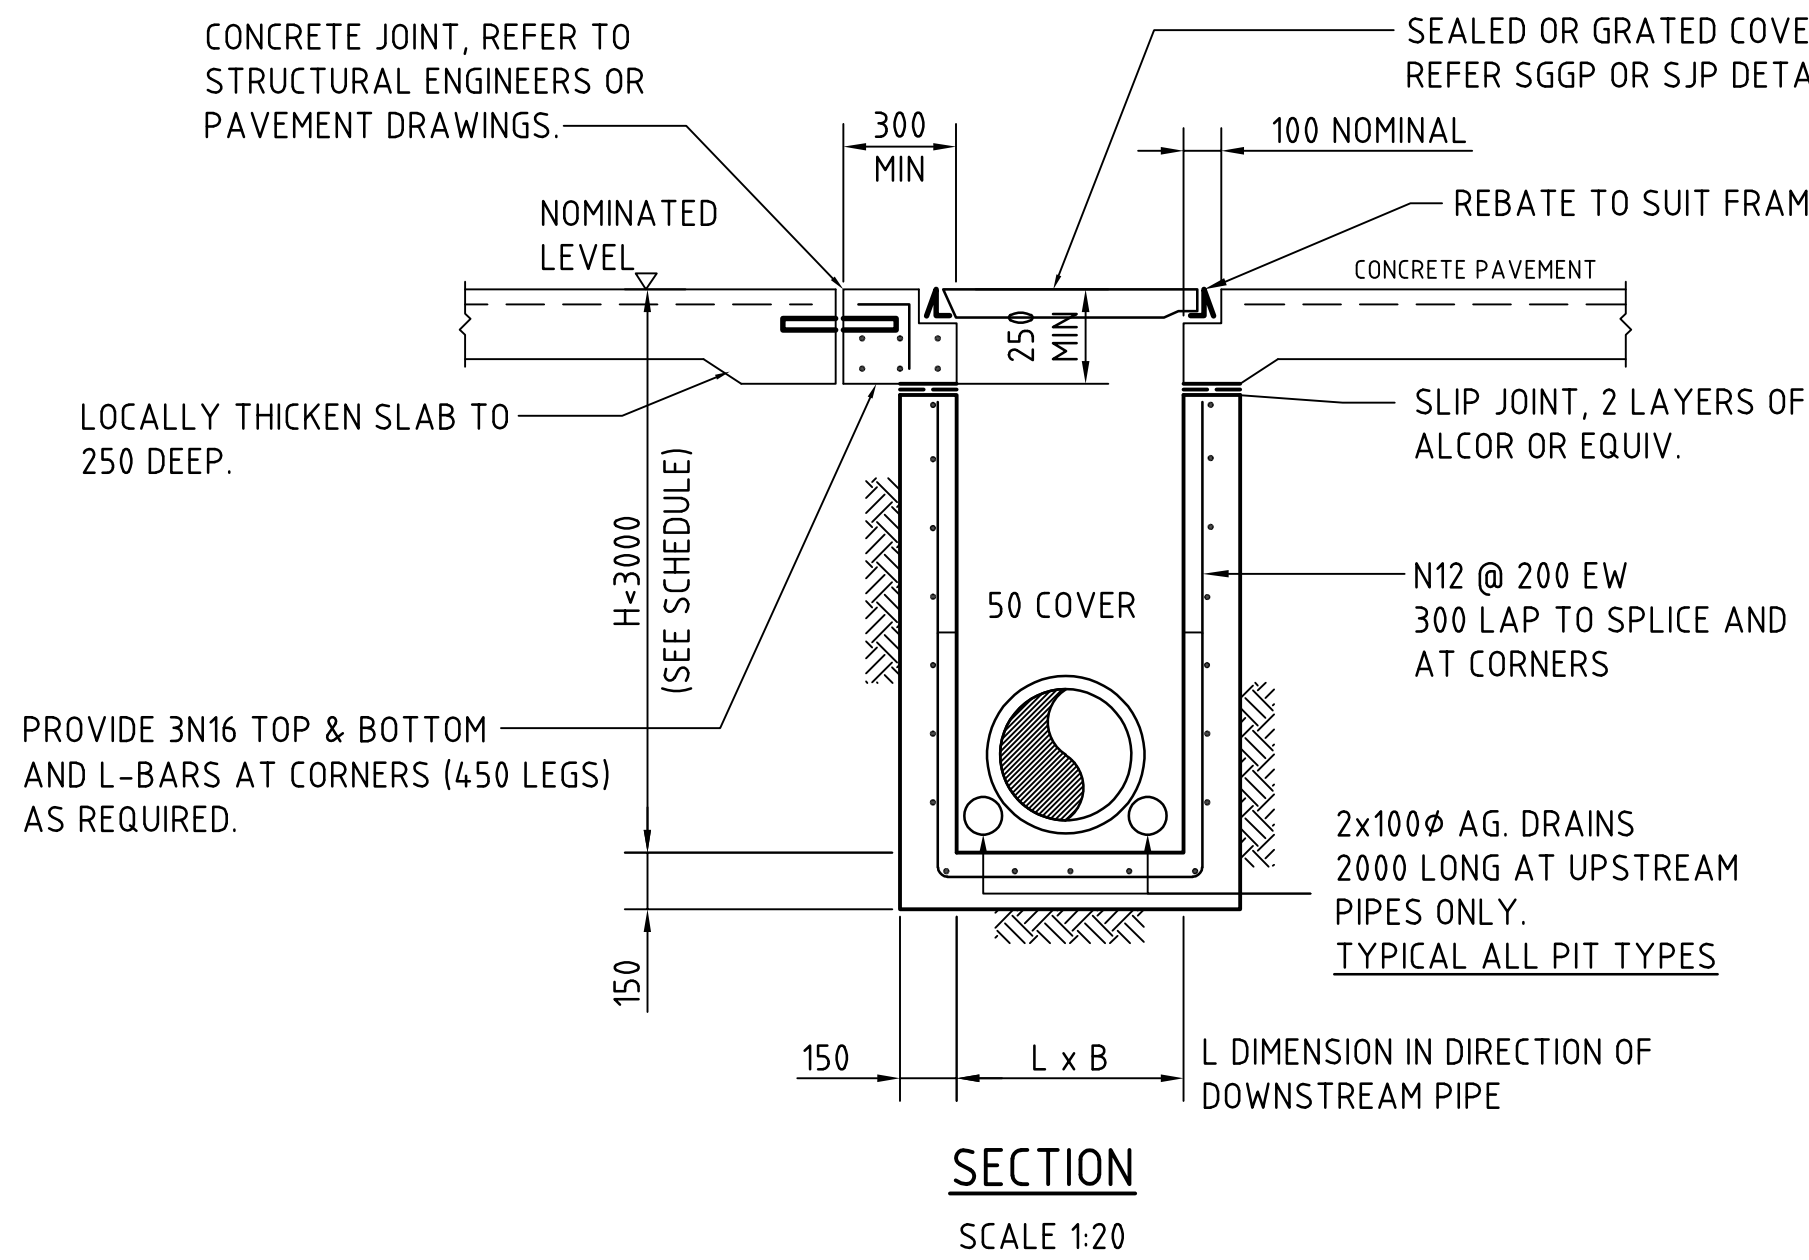

SJP/CIS & SGGP/CIS (CAST IN SLAB) PIT DETAIL
GRATE/COVER SUPPORT
CAST-INTO PAVEMENT SLAB

(ADOPT IN CONCRETE PAVEMENT FOR SGGP's & SJP's, WHERE PITS ARE LOCATED IN THE CORNER OF SLAB PANELS OR ADJACENT TO SLAB PANEL JOINTS)

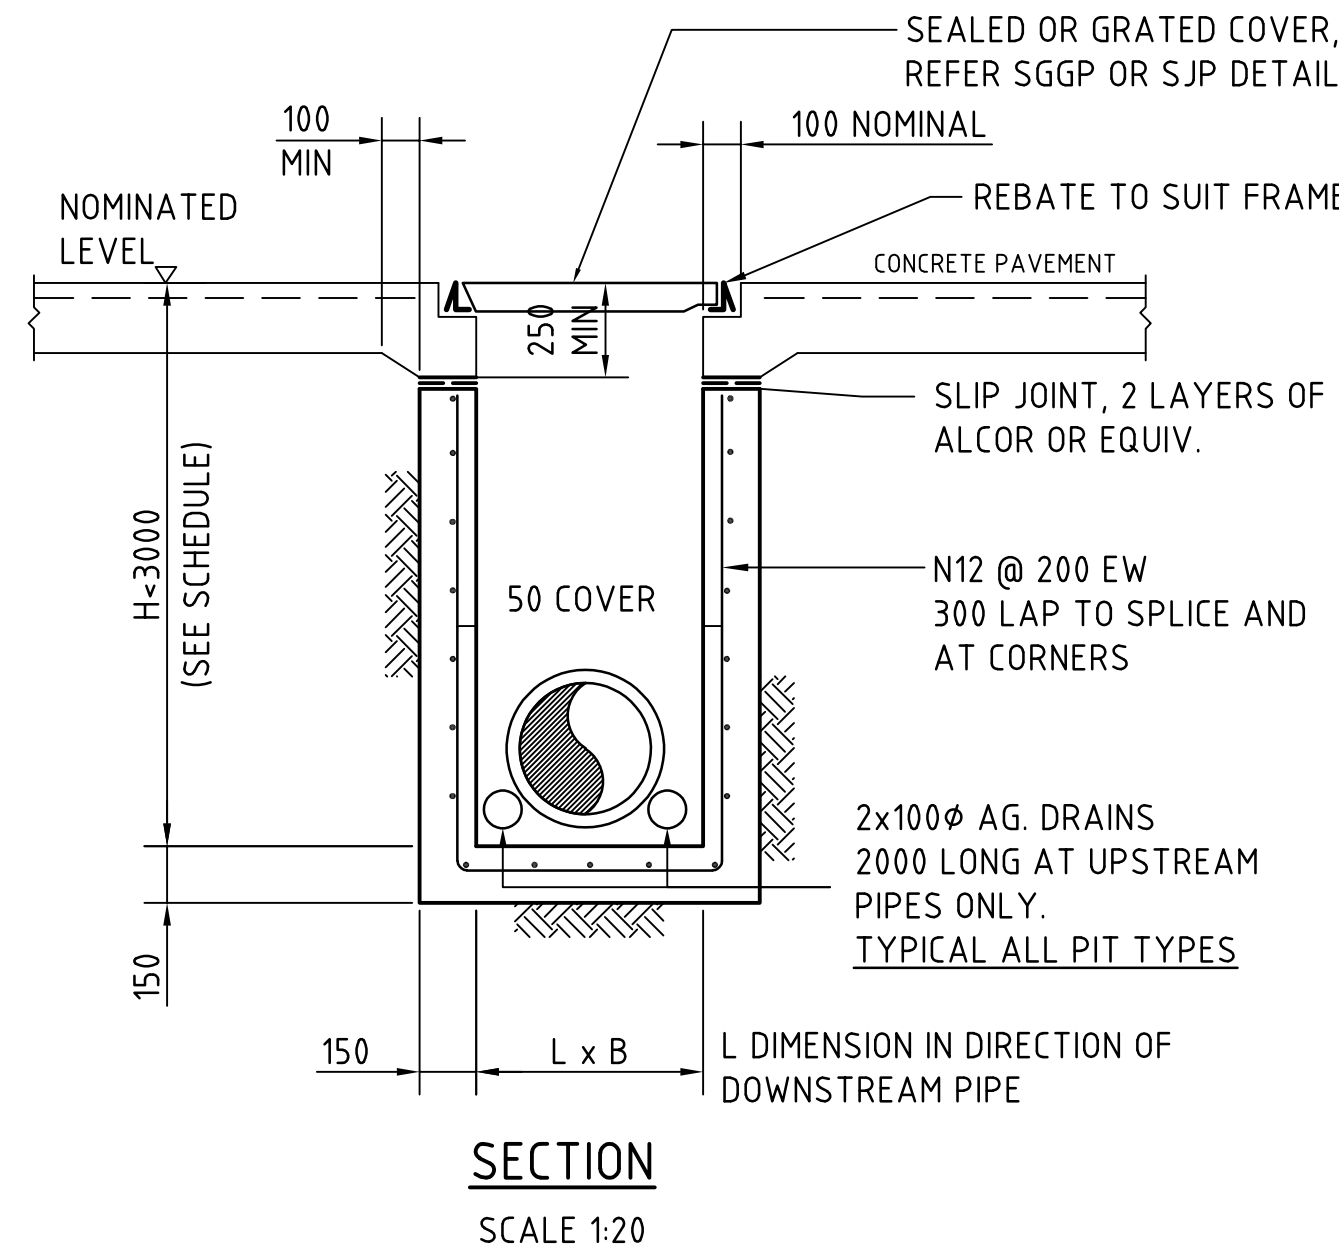

SJP/CIS & SGGP/CIS (CAST IN SLAB) PIT DETAIL
GRATE/COVER SUPPORT
CAST-INTO PAVEMENT SLAB

(ADOPT IN CONCRETE PAVEMENTS FOR SGGP's & SJP's, WHERE JOINTS ARE NOT LOCATED WITHIN PROXIMITY OF THE GRATE)

FOR DEVELOPMENT APPLICATION

200mm 0 500 1000 1500 2000mm
SCALE 1:20 AT A0 SHEET SIZE

												ARCHITECT				CLIENT LOGOS PROPERTY SUITE 02, LEVEL 12 167 MACQUARIE STREET SYDNEY NSW 2000				PROJECT TOLL PRESTONS - EXPANSION 4/18 KURRAJONG ROAD, PRESTONS, NSW								Costin Roe Consulting Pty Ltd. Consulting Engineers Level 1, 8 Windmill Street Wahia Bay, Sydney NSW 2000 Tel: (02) 8851-7699 Fax: (02) 9241-3721 email: mail@costinroe.com.au ©				Costin Roe Consulting PRECISION COMMUNICATION ACCOUNTABILITY				DRAWING TITLE STORMWATER DRAINAGE DETAILS	
ISSUED FOR DEVELOPMENT APPLICATION				15.08.18				B	