

TOLL EXPANSION

KURRAJONG ROAD PRESTONS NSW


ISSUE	DATE	PURPOSE
A	12.08.2018	DA Submission



KEY PLAN

DRAWING REGISTER:

- L-00 COVERSHEET
- L-01 LANDSCAPE DETAIL PLAN
- L-02 FRONT SETBACK PLANTING PLAN AND PLANTING SCHEDULE

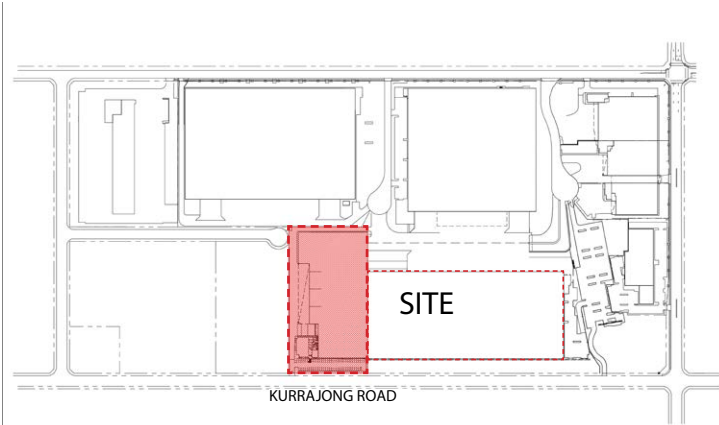

OVERALL SITE PLAN
NTS



OVERALL SITE AXONOMETRIC VIEW
NTS

NOT FOR
CONSTRUCTION

Landscape Architect's work is subject to Copyright. Documents should not be used contrary to the purpose of the issue without written permission from Habit8

NEVER scale off drawings, use figured dimensions only. Drawings indicate scope of works and general setout. These are not shop drawings.

CLIENT

LOGOS



LOGOS PROPERTY GROUP

PROJECT
TOLL EXPANSION
KURRAJONG ROAD, PRESTONS, NSW

DRAWING TITLE
COVERSHEET




SCALE
1:2000 @ A3 / 1:1000 @ A1
DRAWN SW CHECKED DV

PROJECT NO.	DRAWING NO.	REVISION
17021	L-00	A

habit8
create communicate rejuvenate

(02) 9360 7771
www.habit8.com.au
ABN: 19 164 285 250

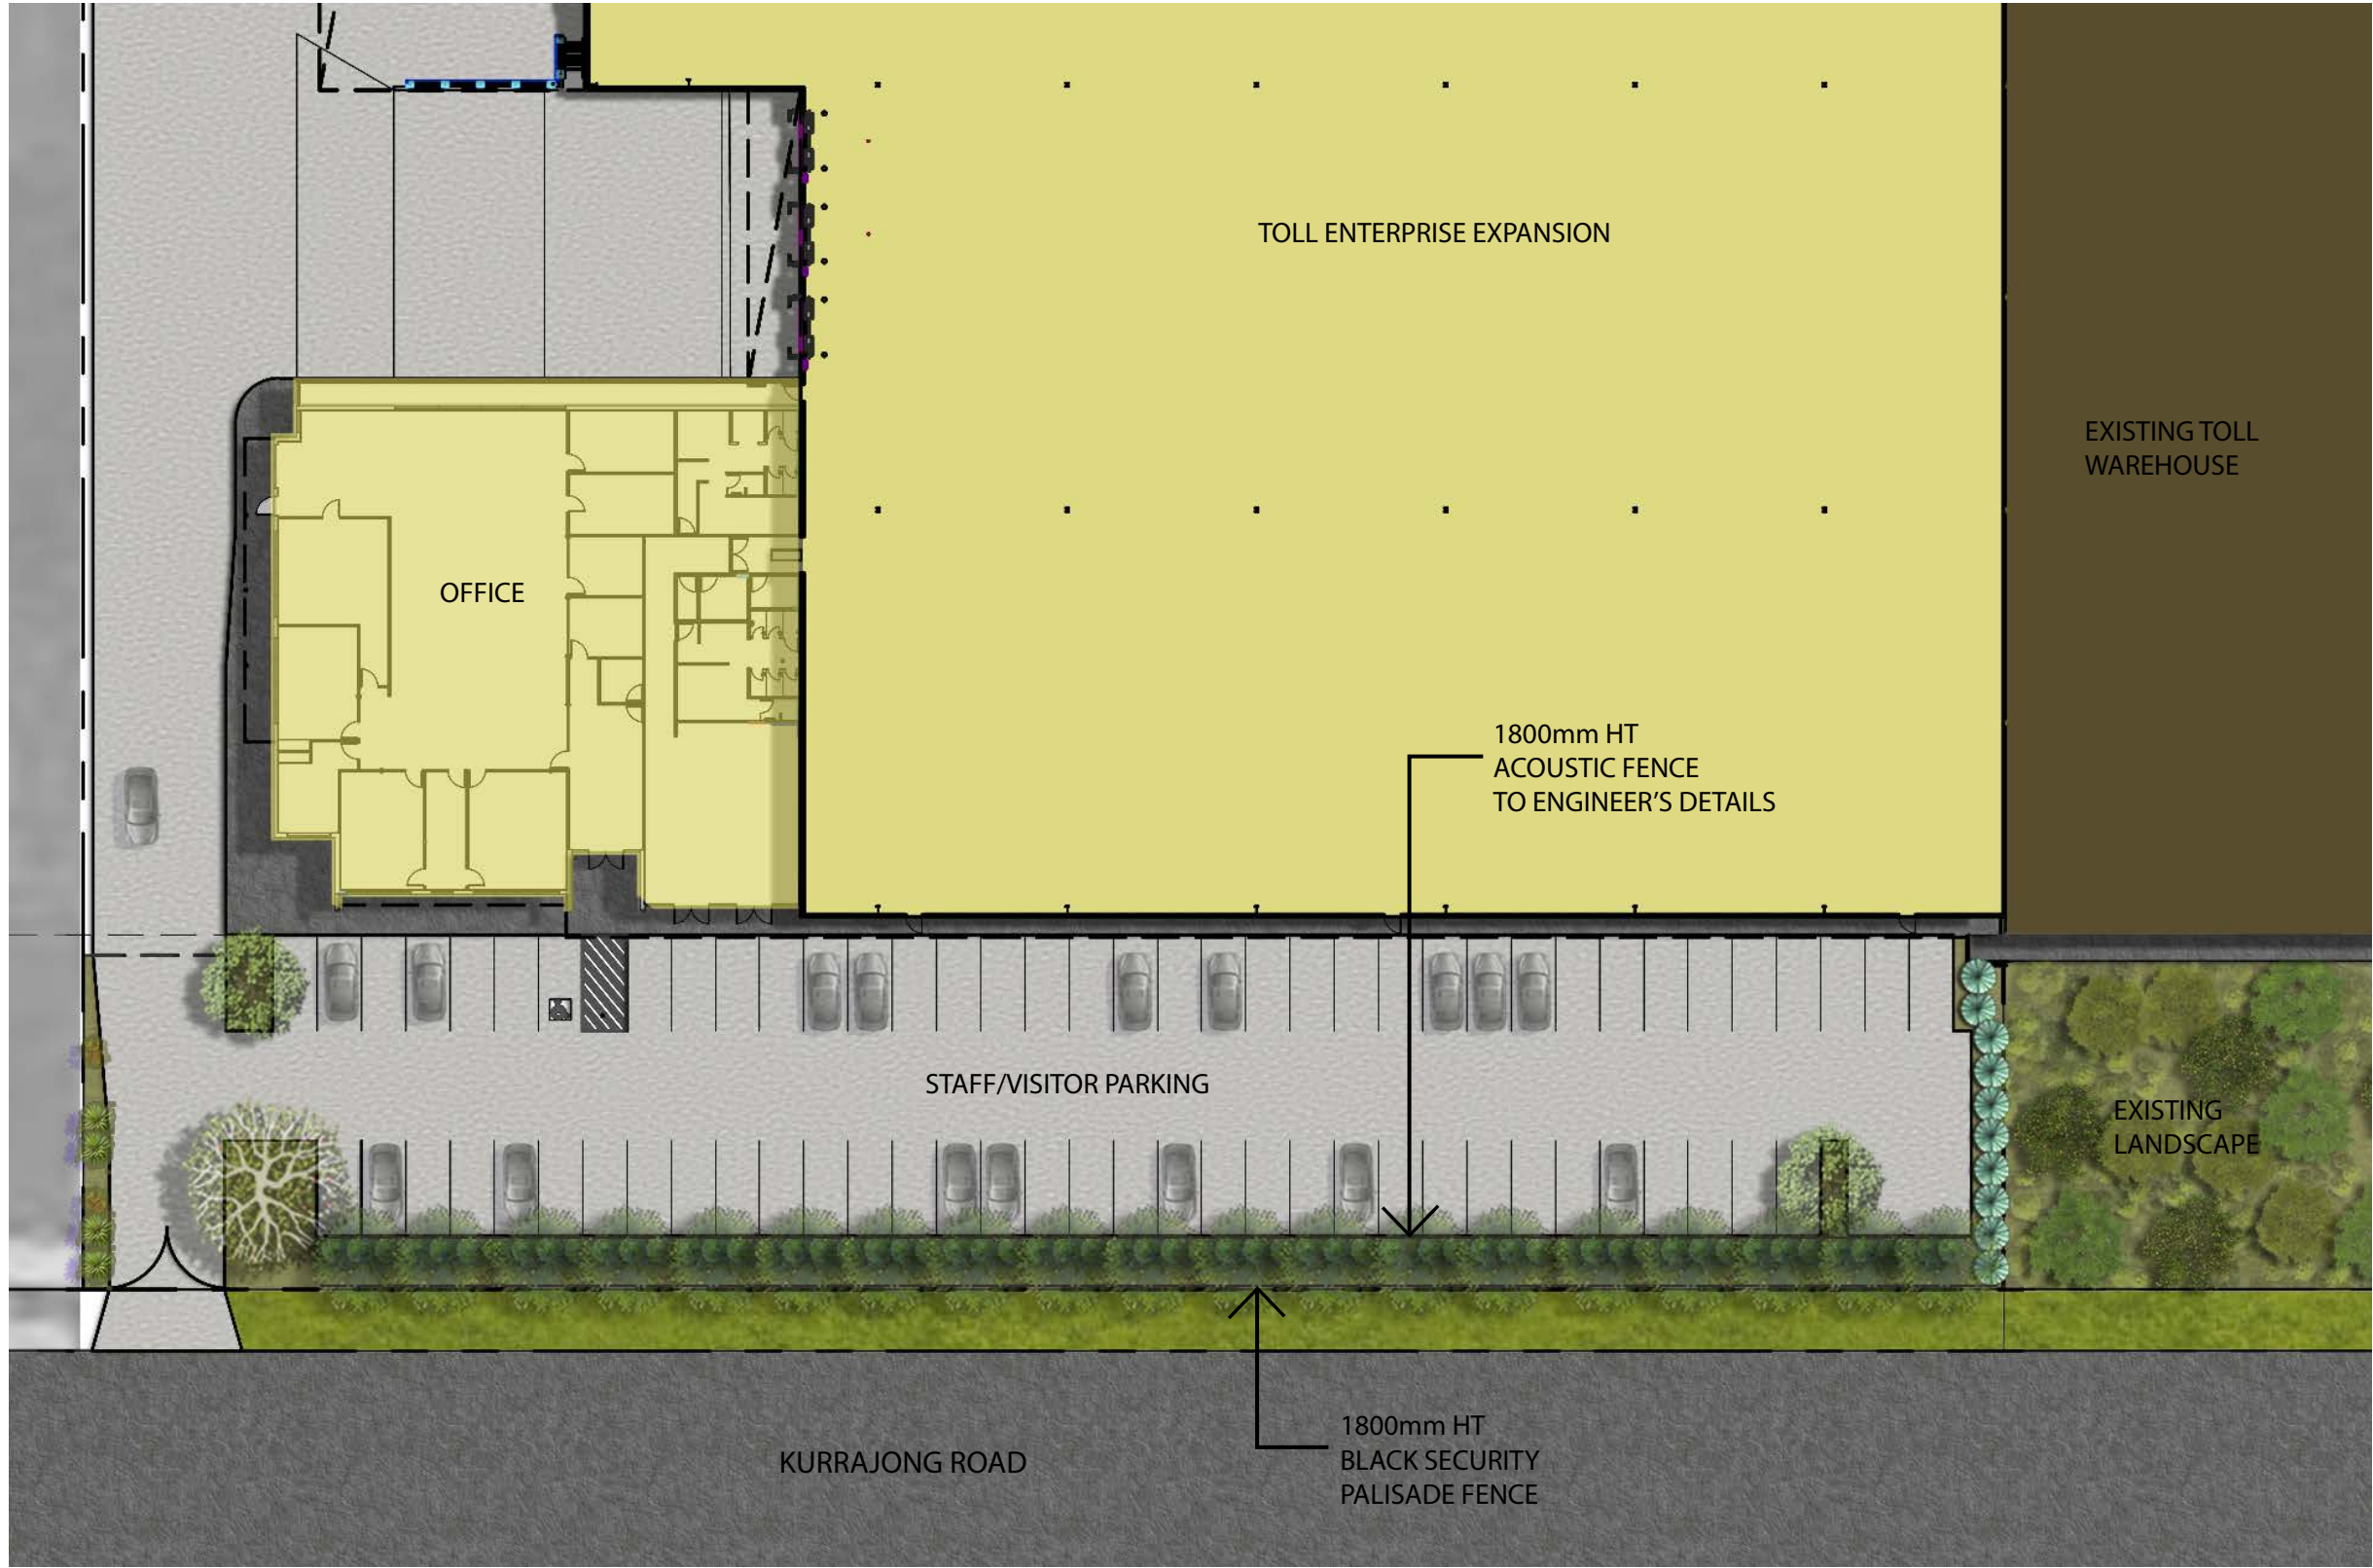

LANDSCAPE DETAIL PLAN


LEGEND

	CONCRETE PAVING		CONCRETE SURFACE
	PLANTING BED		PROPOSED TREE PLANTING

NOTE:
LANDSCAPE ARCHITECT TO APPROVE ALL PLANT SETOUT PRIOR TO INSTALLATION



ISSUE	DATE	PURPOSE
A	12.08.2018	DA Submission

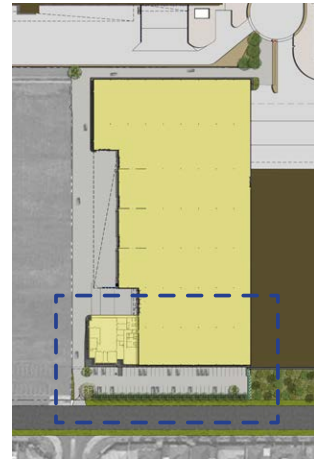


KEY PLAN

NOT FOR
CONSTRUCTION

Landscape Architect's work is subject to Copyright. Documents should not be used contrary to the purpose of the issue without written permission from Habit8

NEVER scale off drawings, use figured dimensions only. Drawings indicate scope of works and general setout. These are not shop drawings.

CLIENT

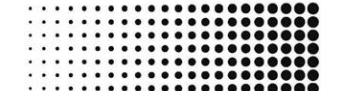LOGOS

LOGOS PROPERTY GROUP

PROJECT
TOLL EXPANSION
KURRAJONG ROAD, PRESTONS, NSW

DRAWING TITLE
LANDSCAPE DETAIL
PLAN



SCALE
1:400 @ A3 / 1:200 @ A1

DRAWN	CHECKED
SW	DV

PROJECT NO.	DRAWING NO.	REVISION
17021	L-01	A

habit8
create communicate rejuvenate

(02) 9360 7771


www.habit8.com.au

ABN: 19 164 285 250


INDICATIVE PLANTING SCHEDULE

ID	SPECIES	COMMON NAME	POT SIZE	DENSITY
SCREEN TREES				
Ee	Eleaocarpus eumundi	Eumundi Quandong	180 L	As shown
Lc	Lophostemon confertus	Brush Box	200 L	As shown
Wf	Waterhousia floribunda ‘Ameroo’	Weeping Lilly Pilly	100 L	As shown
GROUNDCOVERS + SMALL SHRUBS (ENDEMIC)				
Cv	Myoporum parvifolium	Myoporum	Tubestock	4m ²
Dia	Dianella revoluta	Flax Lily	Tubestock	4m ²
Ec	Echinopogon caespitosus	Bushy Hedgehog-grass	Tubestock	3m ²
Gh	Goodenia hederacea	Forest Goodenia	Tubestock	3m ²
Hv	Hardenbergia violacae	False sarsaparilla	Tubestock	4m ²
Lm	Lomandra multiflora	Club Rush	Tubestock	4m ²
Ms	Microlaena stipoides	Weeping Meadow Grass	Tubestock	4m ²
SCREEN SHRUBS				
Ssf	Syzigium “Southern Form”	Brush Cherry	200 mm	1/m ²
Wf	Westringia fruticosa	Coast Rosemary	200 mm	1/m ²

NOTE:
LANDSCAPE ARCHITECT TO APPROVE ALL PLANT SETOUT PRIOR TO INSTALLATION

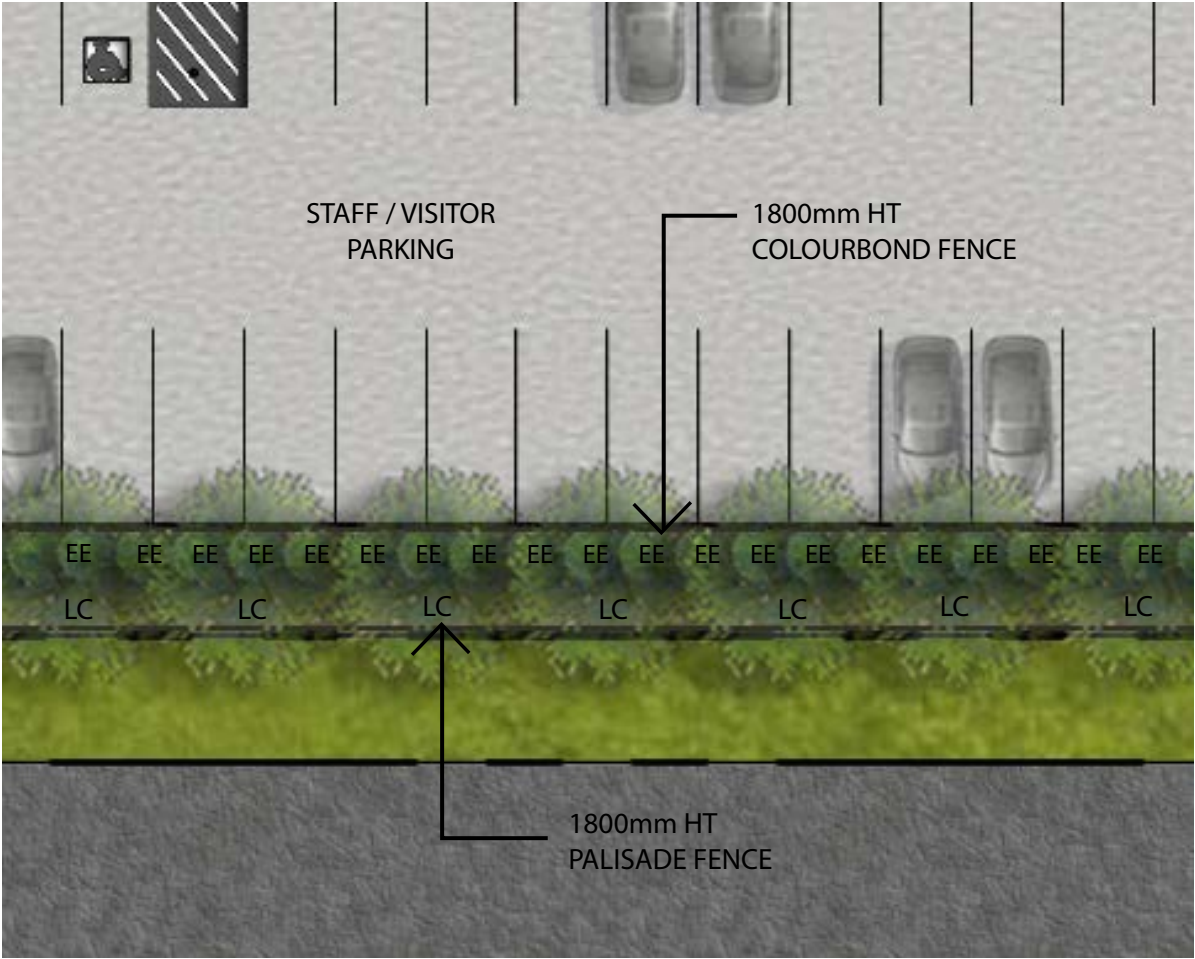

FRONT SETBACK PLANTING PLAN

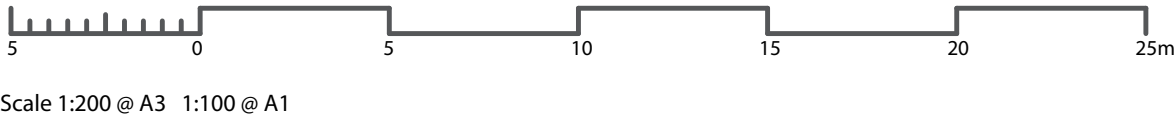

ISSUE	DATE	PURPOSE
A	12.08.2018	DA Submission



KEY PLAN

NOT FOR
CONSTRUCTION

Landscape Architect's work is subject to Copyright. Documents should not be used contrary to the purpose of the issue without written permission from Habit8

NEVER scale off drawings, use figured dimensions only. Drawings indicate scope of works and general setout. These are not shop drawings.

CLIENT



LOGOS PROPERTY GROUP

PROJECT
TOLL EXPANSION
KURRAJONG ROAD, PRESTONS, NSW

DRAWING TITLE
FRONT SETBACK PLANTING
PLAN AND PLANTING
SCHEDULE



SCALE
1:200 @ A3 / 1:100 @ A1

DRAWN	CHECKED
SW	DV

PROJECT NO.	DRAWING NO.	REVISION
17021	L-02	A



(02) 9360 7771
www.habit8.com.au
ABN: 19 164 285 250