


SECTION - B  
 WAREHOUSE - 1B  
 1 : 400 scale

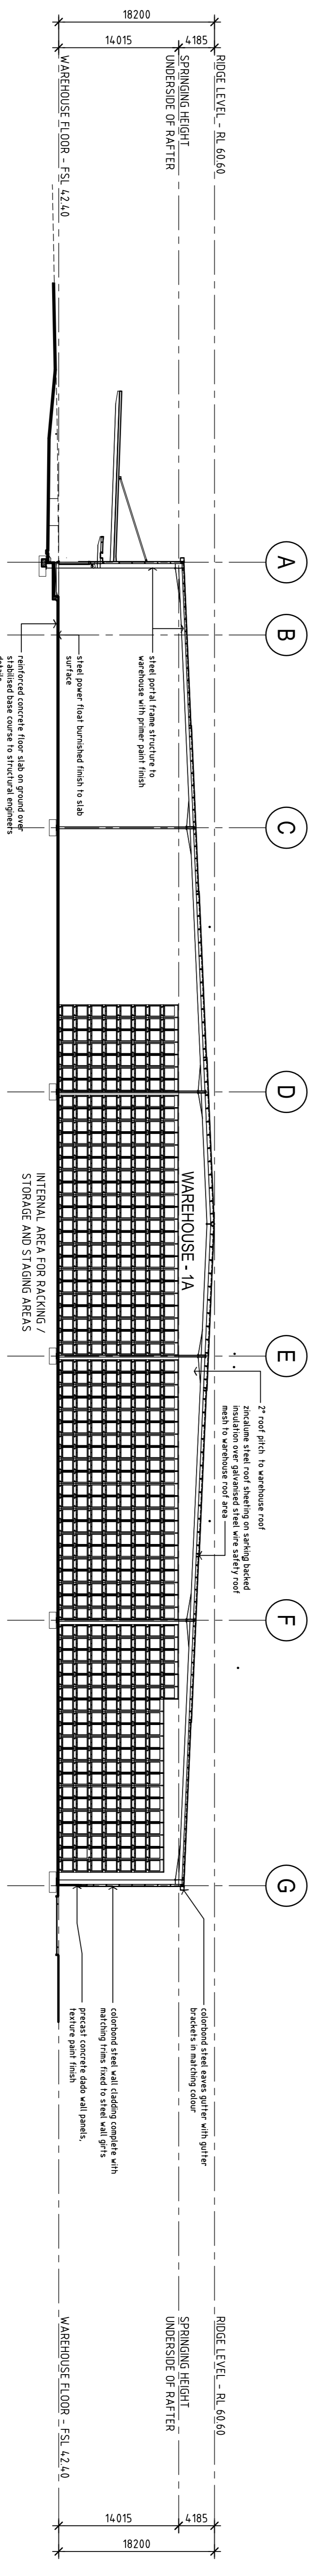

SECTION - A  
 WAREHOUSE - 1A  
 1 : 400 scale

S.455 / No.7 APPLICATION TO MODIFY  
 EXISTING DEVELOPMENT APPLICATION