

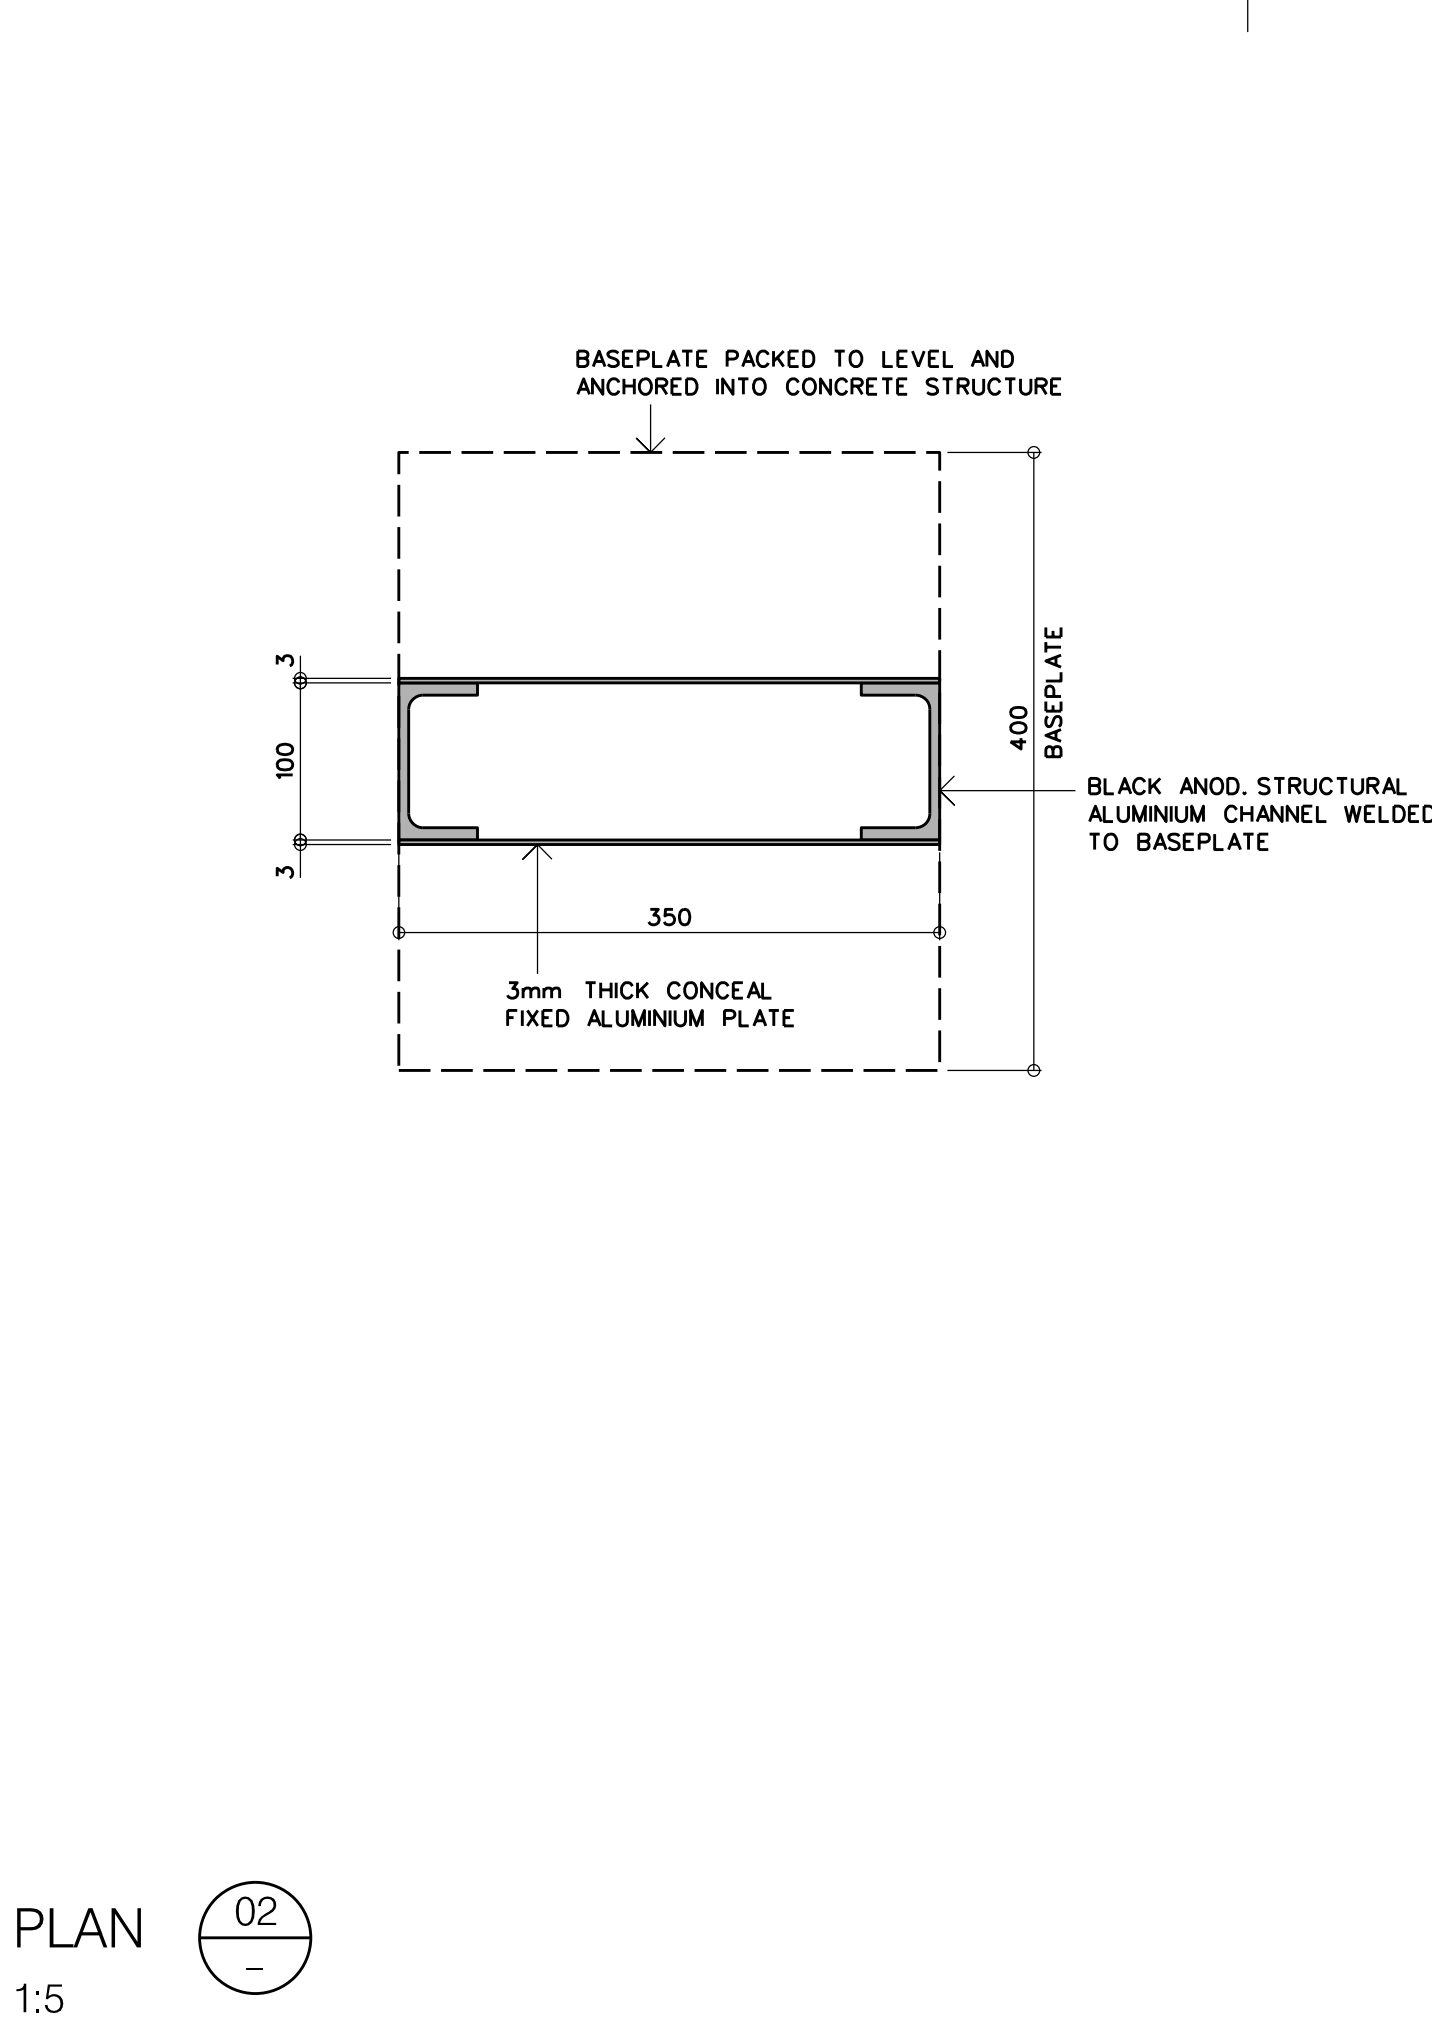
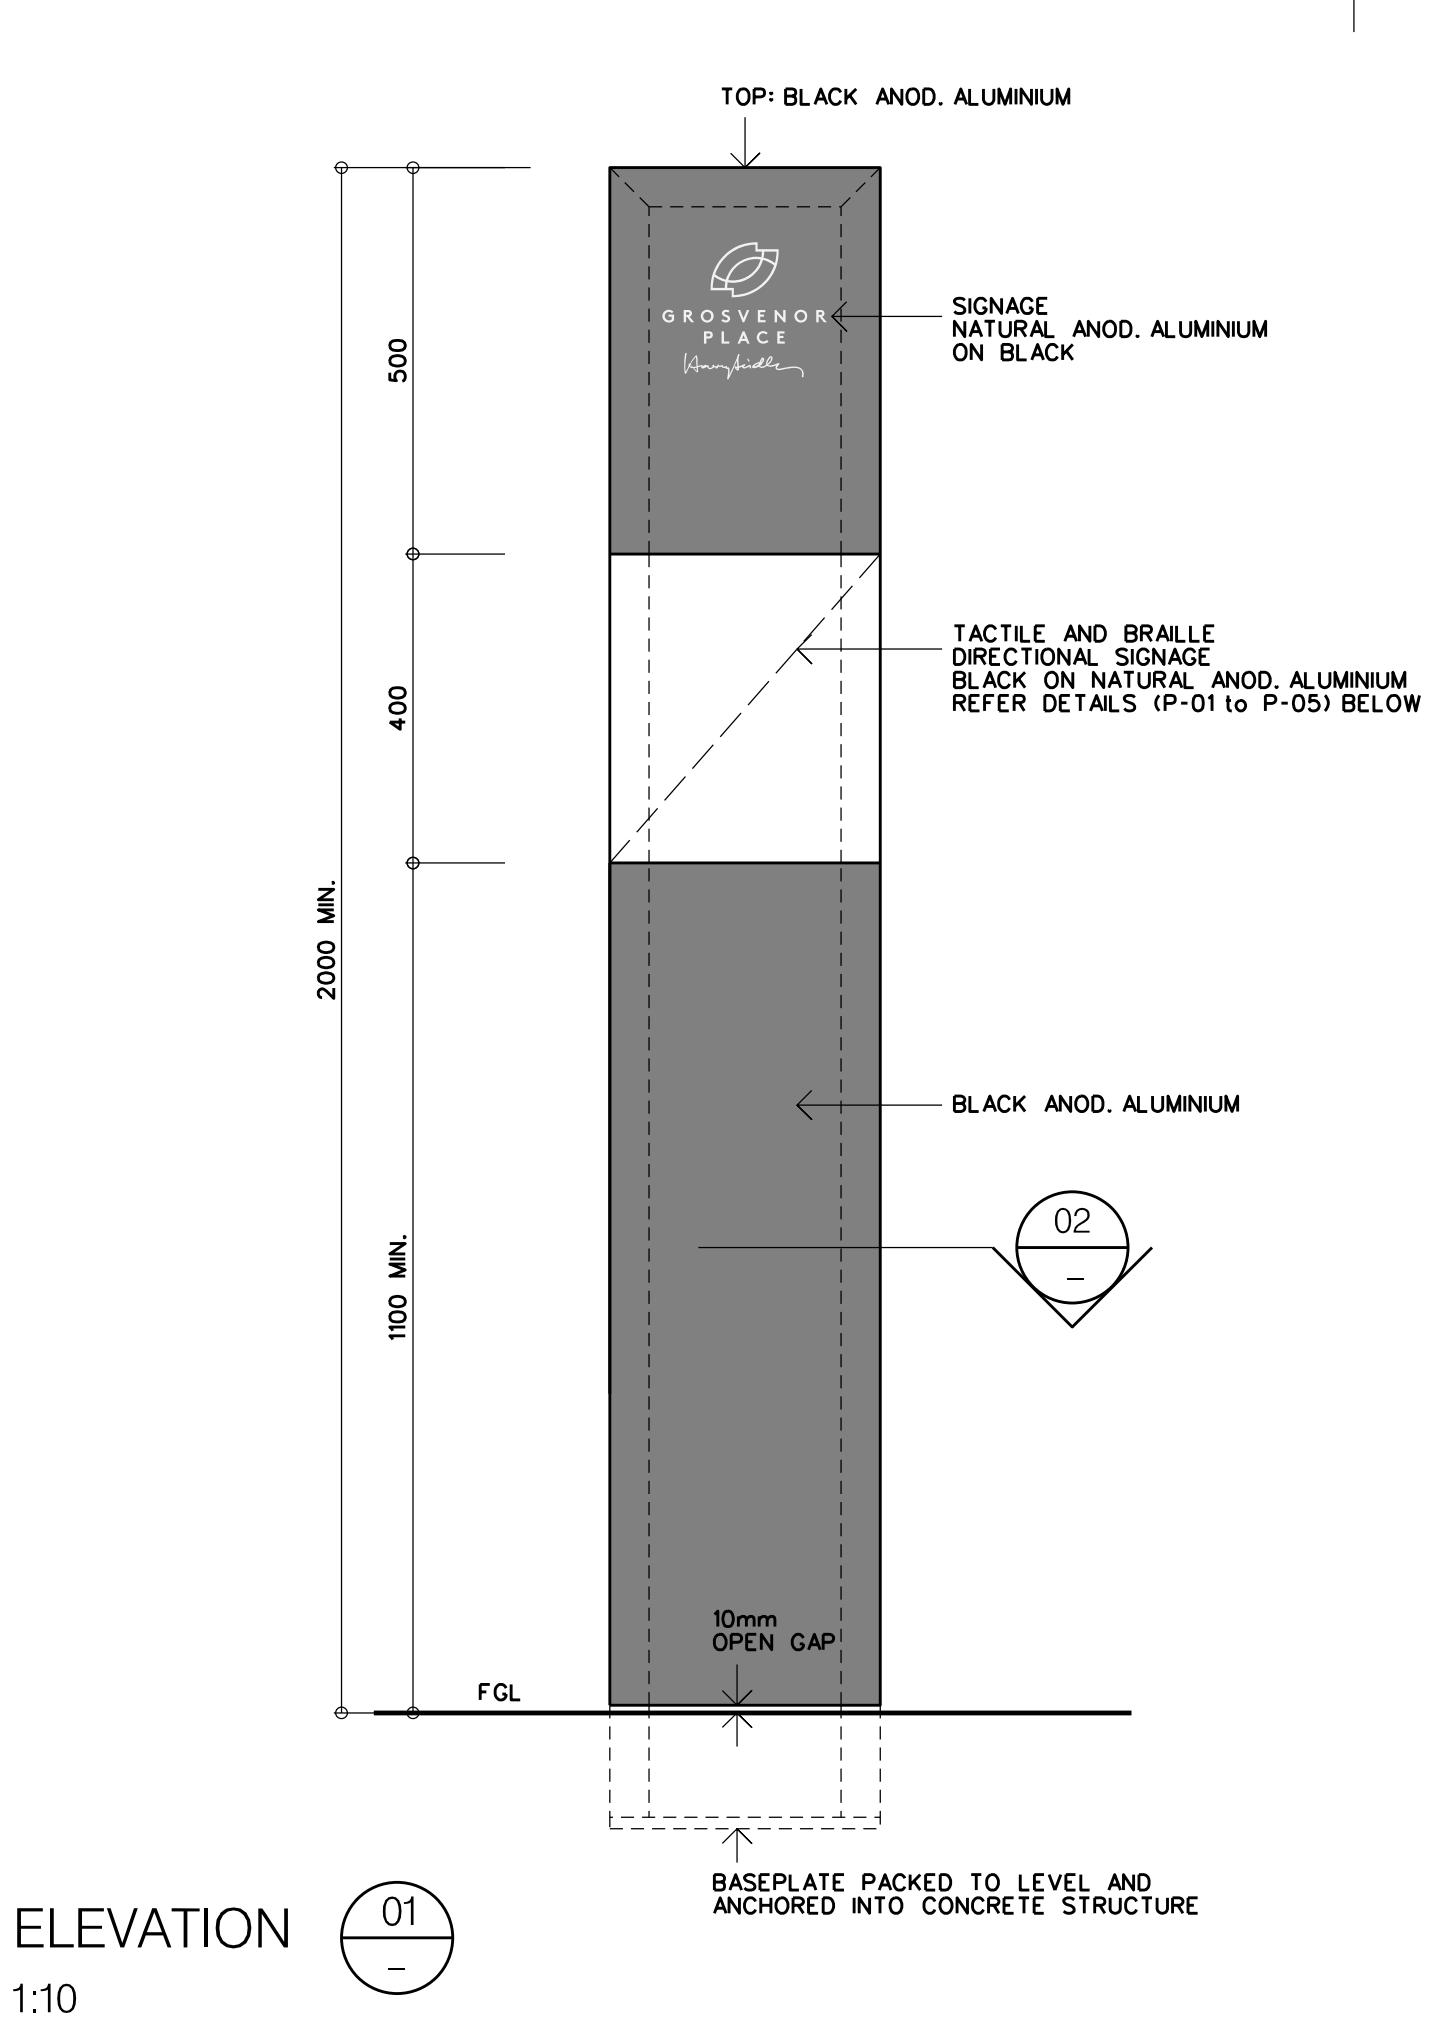


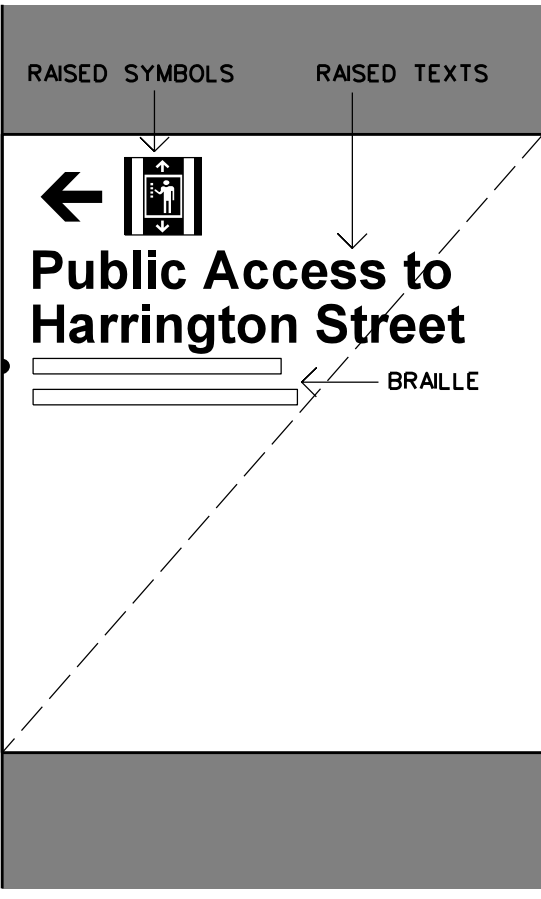


WAYFINDING TOTEM

Position 1 – George St south
1:5


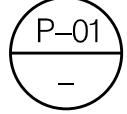


SOUTH SIDE


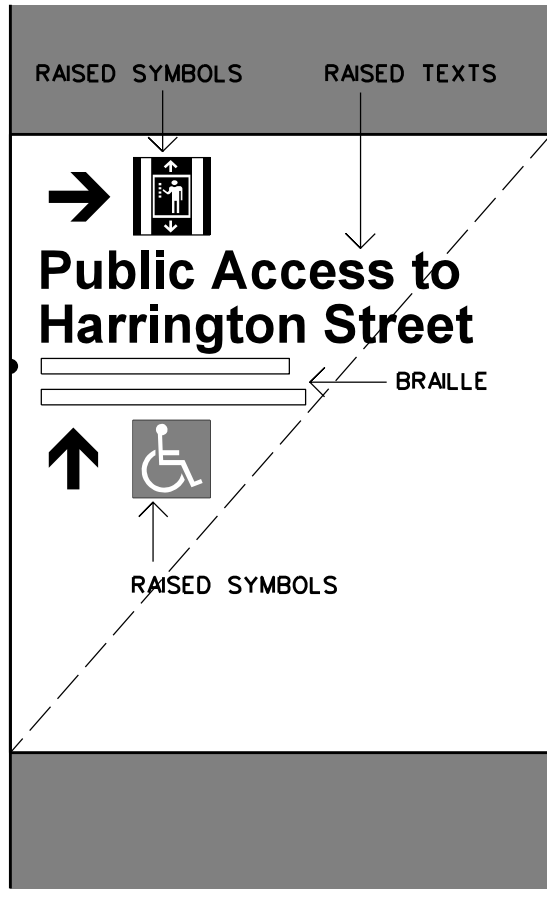


NORTH SIDE



Position 2 – George St north
1:5

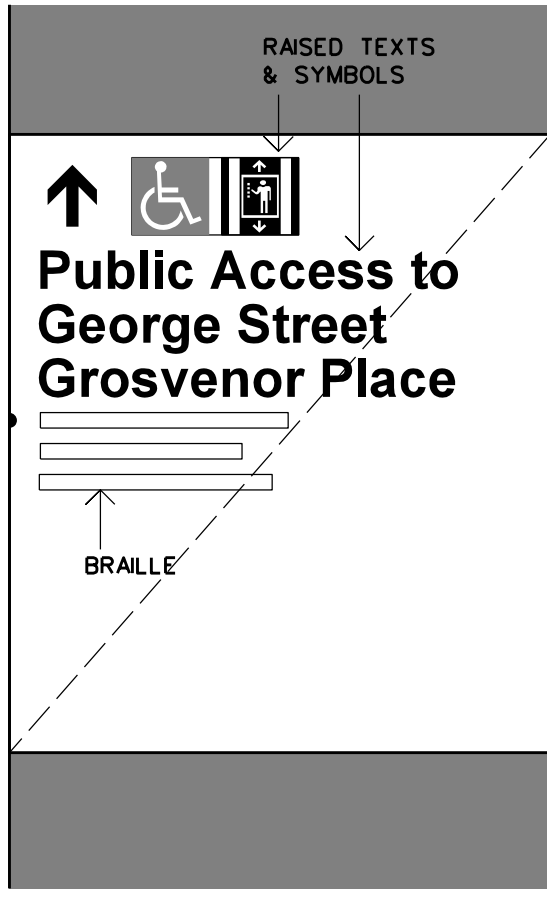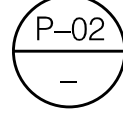


Position 3 – Corner Essex St & Harrington St
1:5

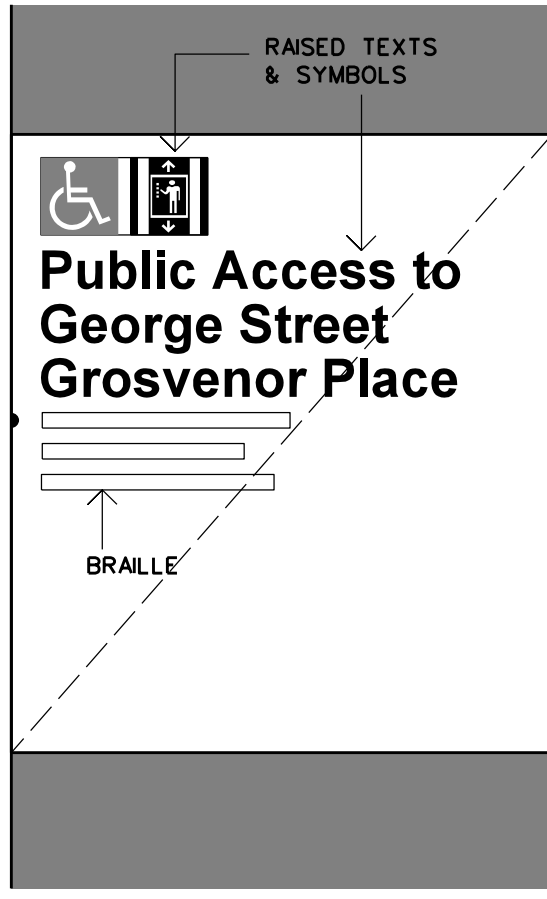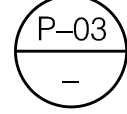


Position 4 – Harrington St
1:5

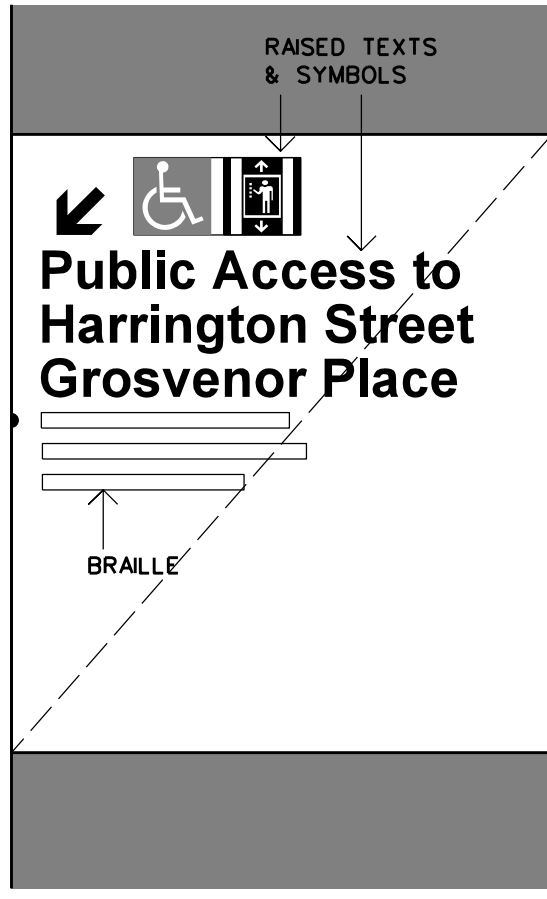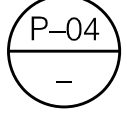


Position 5 – Corner George St & Essex St
1:5

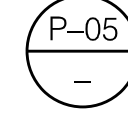


Signage 01
1:5

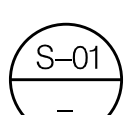


Signage 02
1:5

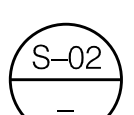

Signage 03
1:5

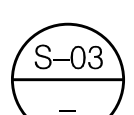

Signage 04
1:5

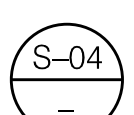

Note:
All 25mm hight Helvetica Neue 75 Bold Black on natural anodised aluminium.

Note:
1. This drawing is copyright, the information shown remains the property of the Architect. The information shown is confidential and is for use only for Grosvenor Place. Any unauthorised use or copying of this document is prohibited.
2. Confirm all dimensions on site prior to ordering materials or commencing work.
3. Do not scale - ask.

B	All signage amended.	13-08-15
A	Initial issue.	03-07-15
ISSUE	REVISION	DATE
Project Grosvenor Place George Street to Harrington Street Pedestrian Link Project Grosvenor Place 225 George Street Sydney NSW 2000		
Client Grosvenor Place Pty Limited Grosvenor Place 225 George Street Sydney NSW 2000		
Project Manager Eastview Commercial Pty Ltd Level 13, 234 George Street Sydney NSW 2000 Tel. (02)8243 6900 Fax. (02)9247 6116 email. rtejetro@evc.net.au		
Architect Harry Seidler & Associates 2 Glen Street Milsons Point NSW 2061 Tel. (02)99221388 Fax. (02)99572974 email. hsa@seidler.net.au		
Stoge Development Application		
Title Wayfinding Totem & Signage		
Scale 1 : 5, 1 : 10 @ A1		
Drawn YK	Checked	Co Ord.
	Approved	Date Jul 2015
Drawing Number DA-4 109		Issue B