


LANDSCAPE PLAN

PLANT SCHEDULE

Road No./Symbol	Botanical Name	Common Name	Size	Height	Spread	No.
10 & 14 AS	<i>Acmena smithii</i>	Lilly Pilly	75 Litre	8m	5m	38
15, 17 & 18 BA	<i>Brachychiton acerifolium</i>	Illawarra Flame tree	75 Litre	9m	5m	39
2 & 3 ER	<i>Elaeocarpus reticulatus</i>	Blueberry Ash	75 Litre	6m	3m	46
4 & 6 TL	<i>Tristania laurina</i>	Water Gum	75 Litre	5m	2m	89
1 CM	<i>Corymbia maculata</i>	Spotted Gum	75 Litre	10m	6m	68
7 CS	<i>Callistemon salignus</i>	Red Willow Bottlebrush	45 Litre	7m	4m	20
5 & 16 EE	<i>Eucalyptus eximia</i>	Dwarf Yellow Bloodwood	75 Litre	10m	6m	23
8, 9, 11, 12 & 13 WF	<i>Waterhousia floribunda</i>	Weeping Lilly Pilly	75 Litre	8m	4m	67

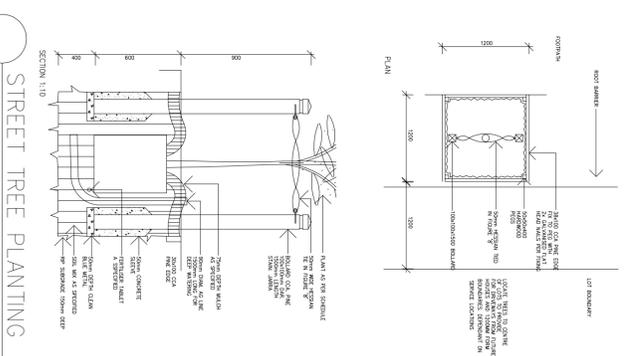

ALL LANDSCAPE AND EARTHWORKS CONTRACTORS ARE TO REFER TO REPORT PREPARED BY WHELIANS - INSITES ON "IMPACT AMELIORATIONS & ENVIRONMENTAL MANAGEMENT" ENVIRONMENTAL FLORA & FAUNA ASSESSMENT" DECEMBER 2008 - F D FANNING.

GENERAL NOTES:

- All works to be constructed in accordance with Shoalhaven CC Landscape Guidelines.
- All plant material to be supplied by the contractor.
- The contractor shall confirm all plant numbers prior to ordering. Species substitutions to be confirmed in writing from the Superintendent.
- All areas disturbed during the works must be made good.
- All areas disturbed during the works must be made good.
- Final tree locations to be confirmed at CC Stage and on site.
- Tree locations dependent on Service trench locations. Position will be dependant Services location as to the tree being on the kerb or adjacent the boundary.

PPLA
Peter Phillips Landscape Architecture



4 BINDON CLOSE BOMADERRY 2541 FAX: 0244221310 MOB: 0410040507

PROJECT: Proposed Sub Division Mundamia Growth Area For: Twynum Property Group

TITLE: Landscape Layout Plan

SCALE: 1:2000 DWG. LCO1 Rev: A

DATE: May 2012 DRAWN: Peter Phillips

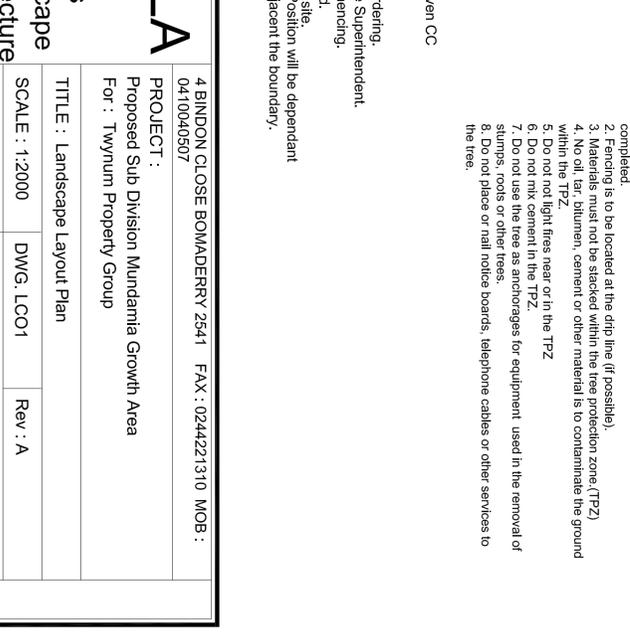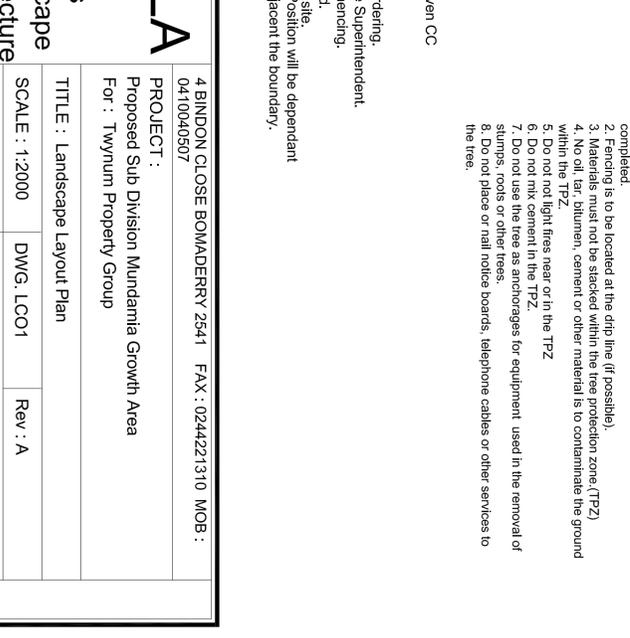

LEGEND

- BUSHFIRE SETBACK
- STAGING BOUNDARY
- PROPOSED ZONING BOUNDARY (SLEP 2009)
- PROPOSED SHARED CYCLEWAY/FOOTPATH (2m WIDE)

PARK TREATMENT AND LAYOUT PLAN

Copyright of Peter Phillips Landscape Architecture
 ABN 32650344546. Dimensions to be checked on site before commencement of work. Peter Phillips is a member of the Institute of Landscape Architects

Peter Phillips Landscape Architecture disclaims any liability for any loss or damage whatsoever or howsoever incurred arising from any party who uses or relies upon this plan for any purpose other than as a document prepared for the sole purpose of making a subdivision application to the Department of Planning and which may be subject to alteration for reasons beyond the control of Allen, Price and Associates.

This note is an integral part of this plan.