

ISSUE		
REVISION	DATE	PURPOSE
A	13.03.16	DRAFT
B	01.04.16	DRAFT
C	01.04.16	DA

ISSUED FOR
DA APPROVAL
NOT FOR CONSTRUCTION

Landscape Architect's work is subject to Copyright. Documents should not be used contrary to the purpose of the issue without written permission from Habit8.

NEVER scale off drawings, use figured dimensions only. Drawings indicate scope of works and general setout. These are not shop drawings.

CLIENT

ATLIS Property Partners

PROJECT

WAREHOUSE AND LOGISTICS HUB

Mamre Rd, Orchard Hills

DRAWING TITLE

Proposed Plant Schedule

Sheet 1/2

SCALE

1:1000 @ A1

DRAWN	CHECKED	PLOT DATE
-------	---------	-----------

HP	DV	01.04.16
----	----	----------

PROJECT NO.	DRAWING NO.	REVISION
-------------	-------------	----------

H8-16002	L01	C
----------	-----	---

Suite 25, 13-29 Nichols Street, Surry Hills, NSW, 2010

(02) 9360 7771


www.habit8.com.au

ABN: 19 164 285 250

habit8
create communicate rejuvenate



PROPOSED PLANT SCHEDULE					
CODE	SPECIES	COMMON NAME	ORIGIN	HEIGHT	DENSITY
GROUNDCOVERS					
Cgl	Carpobrotus glaucescens	Pigface or Noon Flower	Native	0.1m	5/m2
Dco	Dianella congesta	Beach Flax Lily	Native	1m	5/m2
ES	Evolvulus pilosa 'Sapphire'	Blue Evolvulus	Native	0.3m	3/m2
Gri	Gazania rigens	Gazania	Native	0.3m	2/m2
GBR	Grevillea 'Bronze Rambler'	Grevillea	Native	0.3m	3/m2
Hsc	Hibbertia scandens	Snake Vine	Native	0.3m	5/m2
Hvi	Hardenbergia violacea	False Sarsaparilla	Native	0.3m	3/m2
Kru	Kennedia rubicunda	Dusky Coral Pea	Native	0.3m	4/m2
LEG	Liriope muscari 'Evergreen Giant'	Giant Turf Lily	Exotic	0.6m	3/m2
LSW	Liriope muscari 'Stripy White'		Exotic	0.6m	4/m2
Mac	Myoporum acuminatum	Coastal Boobialla	Native	3m	3/m2
Met	Myoporum ellipticum	Myoporum	Native	1m	3/m2
Mpa	Myoporum parvifolium	Creeping Boobialla	Native	0.15mm	3/m2
GRASSES					
Bar	Baumea articulata	Jointed Twig Rush	Native	1m	3/m2
Dco	Dianella congesta	Coastal Flax Lily	Native	0.5	3/m2
Dbr	Dianella brevipedunculata	Blue Flax Lily	Native	0.8	3/m2
Dcb	Dianella caerulea 'Breeze'	Flax Lily	Native	0.8	3/m2
Dcl	Dianella caerulea 'Little Jess'	Dwarf Flax Lily	Native	0.3	5/m2
Dss	Dianella 'Silver Streak'	Stripy Flax Lily	Native	0.5	3/m2
Dre	Dianella revoluta	Flax Lily	Native	1m	4/m2
Ino	Isolepis nodosa	Knobby Club Rush	Native	0.7m	5/m2
LT	Lomandra longifolia 'Tanika'	Mat Rush	Native	1m	5/m2
LT	Lomandra longifolia 'Tanika'	Mat Rush	Native	1m	5/m2
Pla	Poa labillardieri	Tussock Grass	Native	0.6m	5/m2
PC	Poa poliformis 'Courtney'	Tussock Grass	Native	0.6m	5/m2
Tau	Themeda australis	Kangaroo Grass	Native	0.75m	3/m2
SHRUBS / SUCCULENTS					
Aca	Alpinea caerulea	Native Ginger	Native	2m	2/m2
Aat	Agave attenuata	Agave	Exotic	0.6m	1/m2
Bsp	Banksia spinulosa	Hairpin Banksia	Native	6m	2/m2
Bsp	Bursaria spinulosa	Blackthorn	Native	1.5-2m	2/m2
Cap	Carex appressa	Tall Sedge, Tussock Sedge	Native	0.8m	3/m2
Cre	Cycas revoluta	Cycad	Native	1m	2/m2
Cmi	Clivia miniata	Kaffir Lily	Exotic	0.5m	3/m2
Csp	Cordyline Sp.	Slender Palm Lily	Native	1.5m	2m/2
Dvi	Dodonaea viscosa	Sticky Hop Bush	Native	1-3m	2/m2
Dex	Doryanthes excelsa	Gymea Lily	Native	1.5m	2/m2
Hli	Hymenocallis littoralis	Spider Lily	Exotic	0.6m	2/m2
Lpe	Leptospermum petersonii	Lemon-Scented Tea Tree	Native	3-4m	1/m2
Msp	Macrozamia spp.	Native Cycad	Native	2m	1/m2
Wfr	Westringia fruticosa	Coastal Rosemary	Native	1.5m	3/m2
TREES					
Asm	Acmena smithii	Lilly Pilly	Native	10-15m	-
Ahe	Araucaria bidwillii	Bunya Pine	Native	25m	-
Aco	Angophora costata	Smooth-barked Apple	Native	20m	-
Bac	Brachychiton acerifolium	Illawara Flame Tree	Native	8 to 10m	-
Cac	Callistemon citrinus	Lemon-scented Bottlebrush	Native	5-8m	-
Cco	Cyathea cooperii	Scaly Tree Fern	Native	4m	-
Can	Cupaniopsis anacardioides	Tuckeroo	Native	7m	-
Cci	Corymbia citriodora	Lemon-scented Gum	Native	15-20m	-
Epi	Eucalyptus pilularis	Blackbutt	Native	20m	-
Ema	Eucalyptus maculata	Spotted gum	Native	20m	-
Gfe	Glochidion ferdinandi	Cheese Tree	Native	15m	-
Hpe	Harpullia pendula	Tulipwood	Native	10-20m	-
Lin	Lagerstroemia indica	Crepe Myrtle	Exotic	6-8m	-
Lco	Lophostemon confertus	Brush Box	Native	10-15	-
Mli	Melaleuca linariifolia	Narrow-leaved Paperbark	Native	5-10m	-
Pce	Prunus cerasifera 'Nigra'	Purple flowering Cherry Plum	Exotic	4-5m	-
PCC	Pyrus calleryana 'Capital'	Capital Pear	Exotic	11m	-
POV	Pyrus ussuriensis var. ovoidea	Ussurian Pear	Exotic	12-13m	-
Sau	Syzygium australe	Brush Cherry	Native	8m	-
Tla	Tristanopsis laurina	Water Gum	Native	15m	-

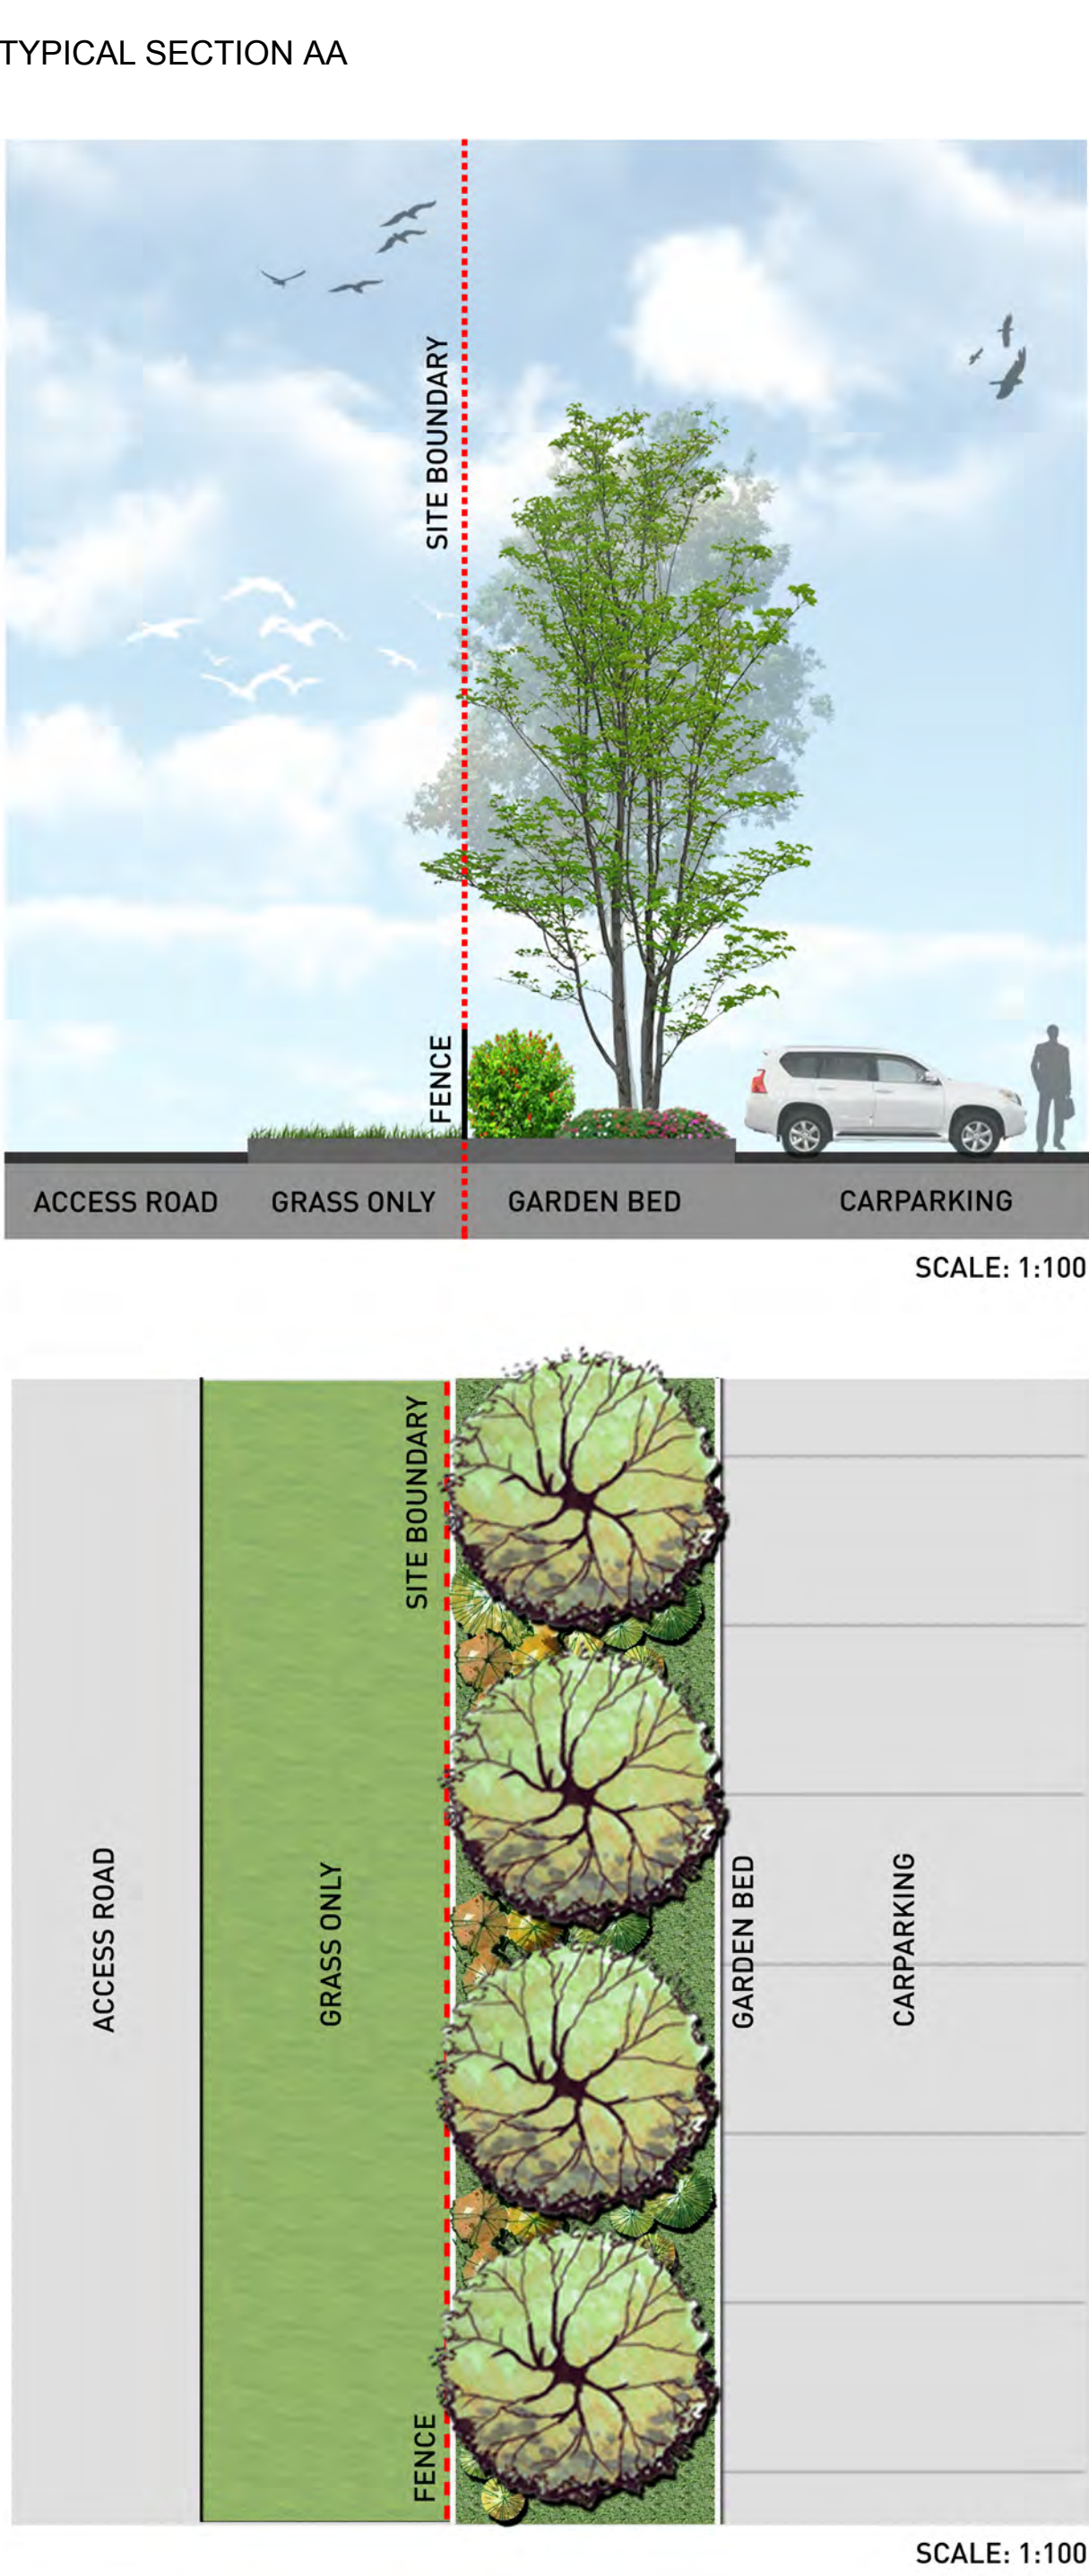

ISSUE		
REVISION	DATE	PURPOSE
A	13.03.16	DRAFT
B	01.04.16	DRAFT
C	01.04.16	DA

ISSUED FOR
DA APPROVAL
NOT FOR CONSTRUCTION



Landscape Architect's work is subject to Copyright. Documents should not be used contray to the purpose of the issue without written permission from Habit8.

NEVER scale off drawings, use figured dimensions only. Drawings indicate scope of works and general setout. These are not shop drawings.

CLIENT

ATLIS Property Partners

PROJECT

WAREHOUSE AND LOGISTICS HUB

Mamre Rd, Orchard Hills

DRAWING TITLE

Proposed Plant Schedule and Sections

Sheet 2/2

SCALE

NTS

DRAWN	CHECKED	PLOT DATE
-------	---------	-----------

HP	DV	01.04.16
----	----	----------

PROJECT NO.	DRAWING NO.	REVISION
-------------	-------------	----------

H8-16002	L02	C
----------	-----	---

Suite 25, 13-29 Nichols Street, Surry Hills, NSW, 2010

(02) 9360 7771

www.habit8.com.au

ABN: 19 164 285 250

habit8
create communicate rejuvenate