



TYPICAL SECTION A
SCALE 1:50

A
DA4.01

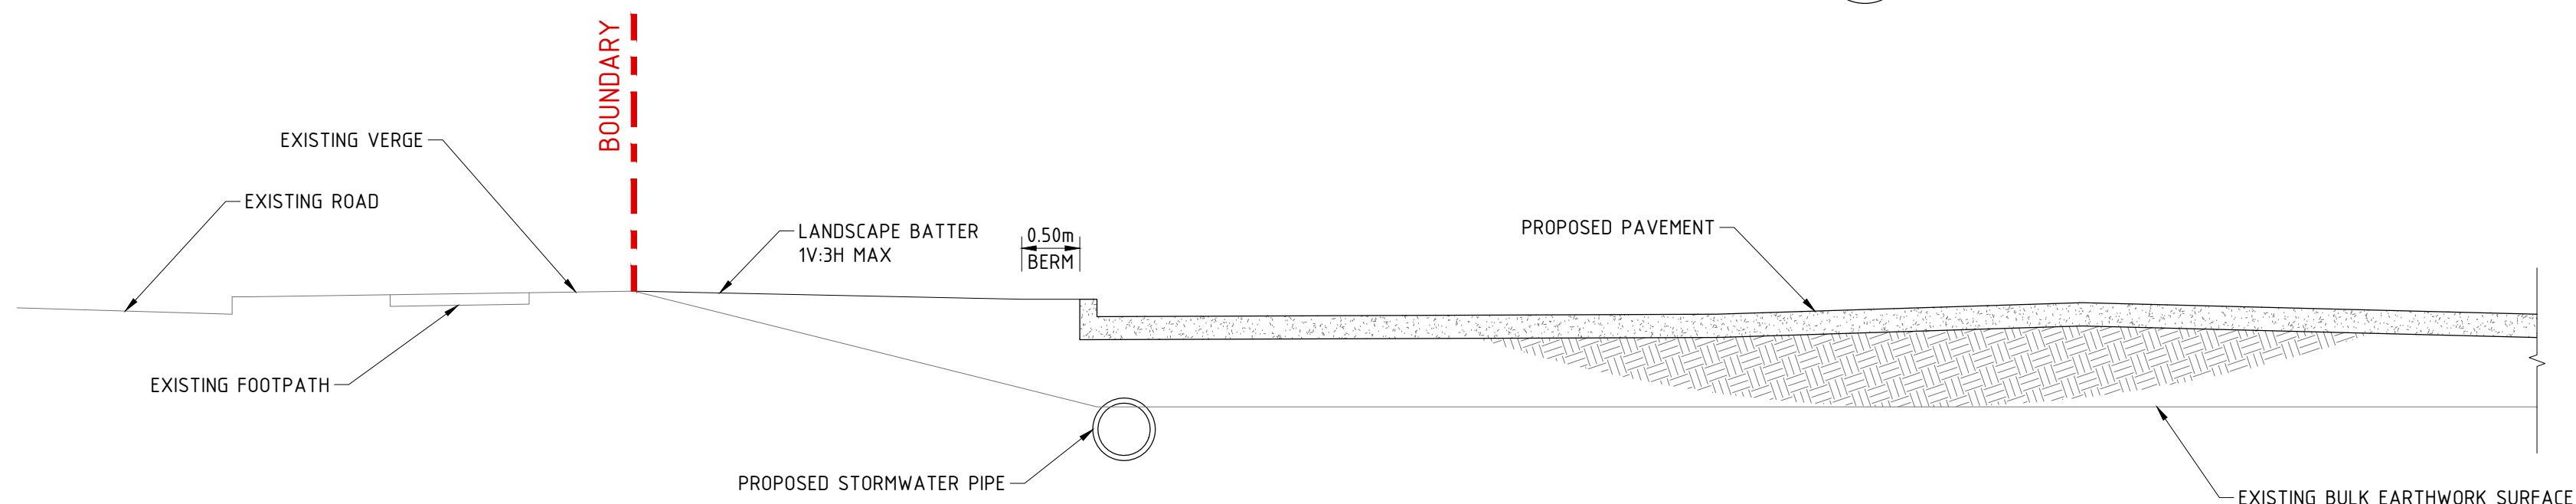


TYPICAL SECTION B
SCALE 1:50

B
DA4.01

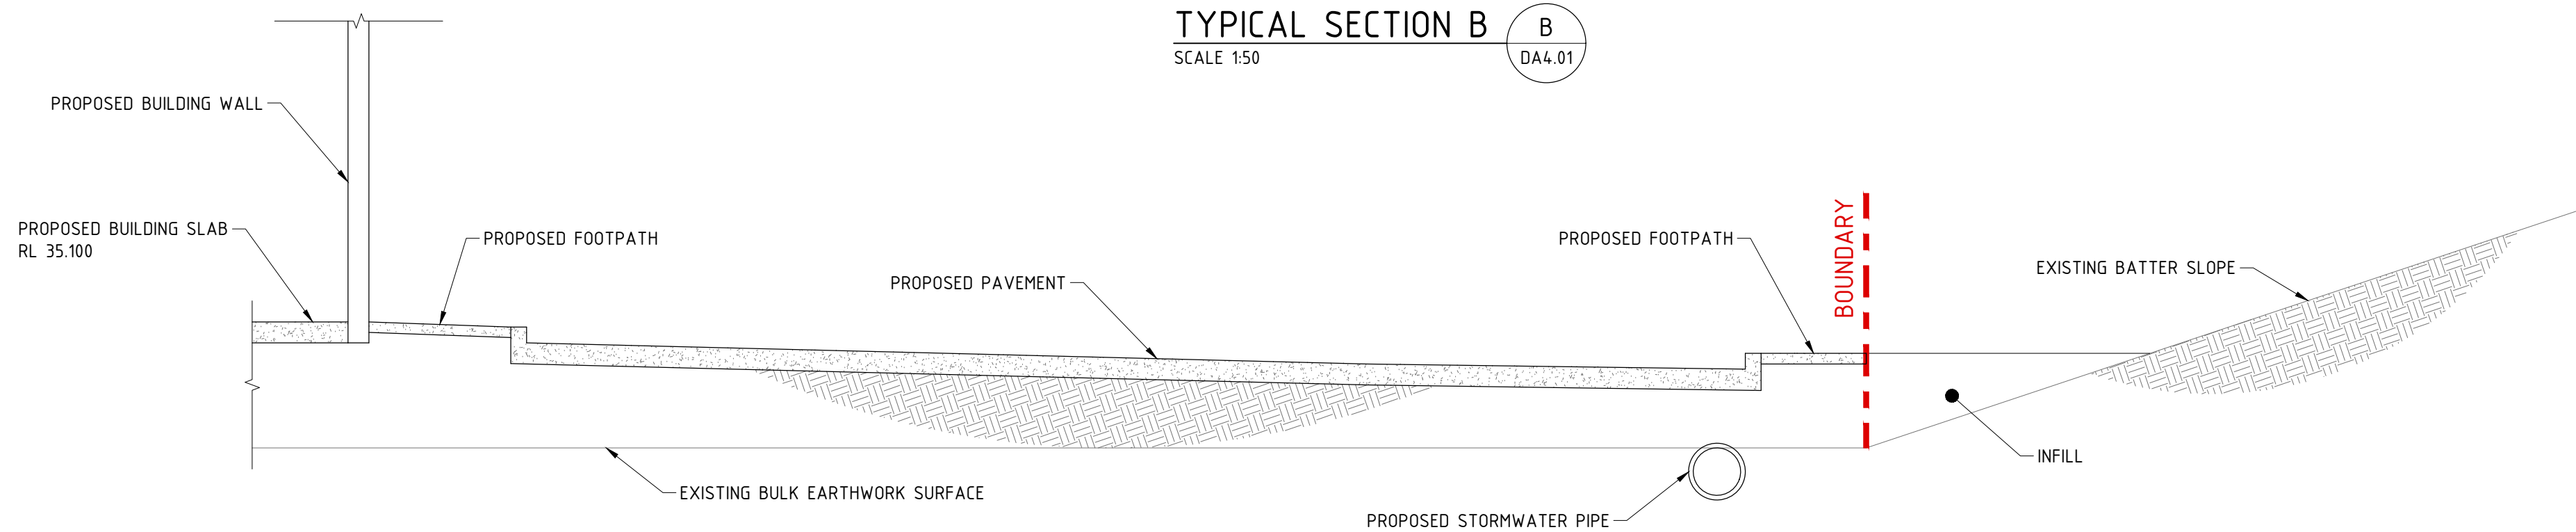

TYPICAL SECTION C
SCALE 1:50

C
DA4.01

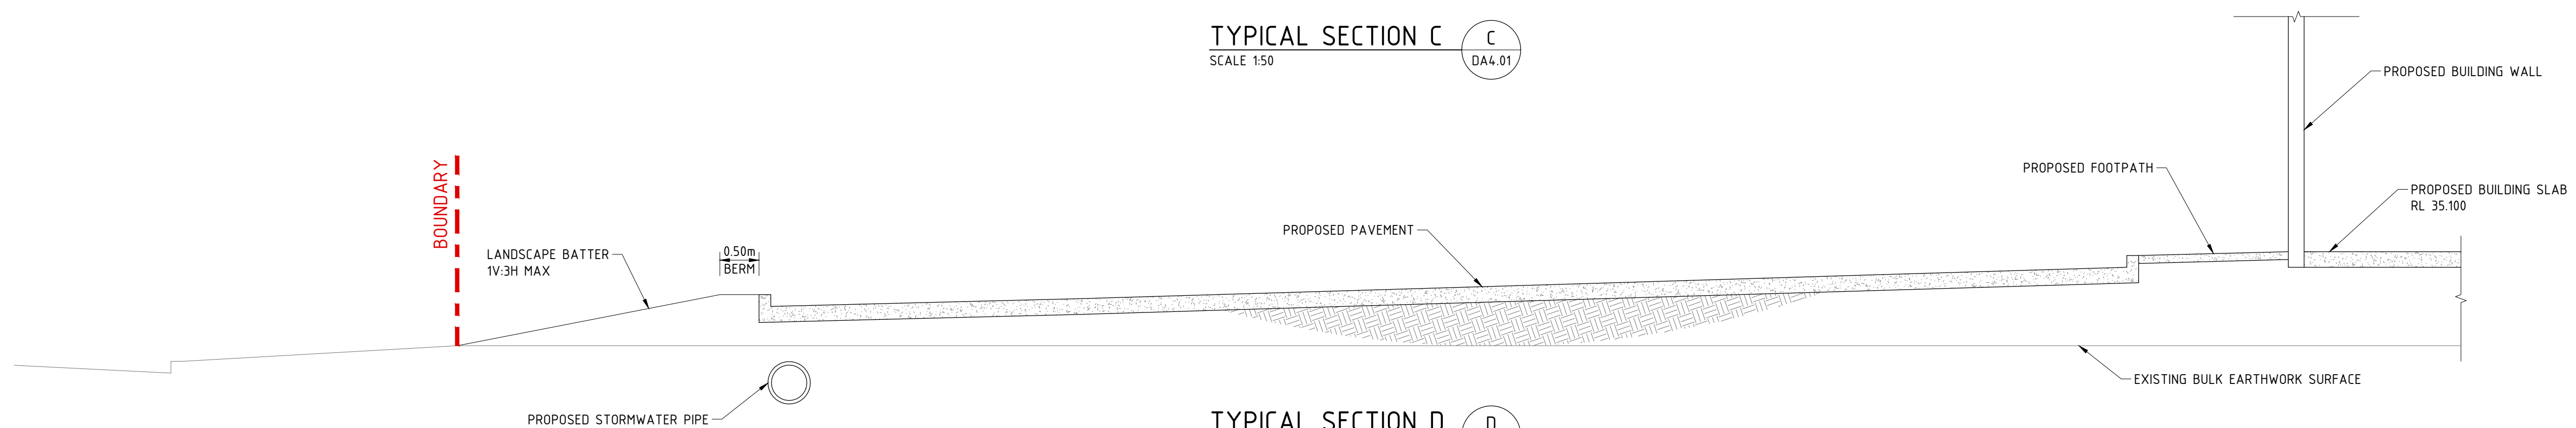

TYPICAL SECTION D
SCALE 1:50

D
DA4.01

1. DO NOT SCALE OFF THIS DRAWING. USE DIMENSIONS & ARCHITECTURAL DRAWINGS ONLY.
2. DRAWINGS TO BE READ IN CONJUNCTION WITH SPECIFICATION.
3. LEVELS ARE INDICATIVE ONLY AND ARE TO BE CHECKED PRIOR TO COMMENCEMENT OF ANY WORKS.
4. AUTHORITIES MAINS AND/OR EXISTING SERVICES ARE TO BE LOCATED AND CHECKED PRIOR TO COMMENCEMENT OF ANY WORKS.
5. COMPLETION OF THE QUALITY RECORD IS EVIDENCE THAT THE DESIGN AND DRAWING HAVE BEEN VERIFIED.
VERIFICATION COMPLETION OF THE DRAWING STATUS IS EVIDENCE THAT THE DESIGN HAS BEEN VERIFIED AS CONFORMING TO THE REQUIREMENTS OF THE PROJECT QUALITY PLAN.
PRELIMINARY FOR INFORMATION ONLY FOR CLIENT APPROVAL FOR TENDER FOR CONSTRUCTION

CHECKED	DATE
APPROVED	DATE
PAGE	PLOT DATE
A1	April 3, 2017
THE INFORMATION ON THIS DRAWING REMAINS THE PROPERTY OF SPARKS & PARTNERS CONSULTING ENGINEERS. REPRODUCTION OF THE WHOLE OR PART OF THE DOCUMENT CONSTITUTES AN INFRINGEMENT OF COPYRIGHT®	
SCALE	
SCALE AS SHOWN	

DATE	No	AMENDMENT	INIT	REV
27.02.17		ISSUED FOR REVIEW & COORDINATION	MW	1
03.04.17		ISSUED FOR S96	MW	2

DATE	No	AMENDMENT	INIT	REV

DESIGN MANAGER



CLIENT



ARCHITECT



PROJECT

PROPOSED WAREHOUSE FACILITY
- LOT 8, FIRST ESTATE, 585 -
649 MAMRE ROAD, ORCHARD HILLS

DRAWING TITLE

CIVIL DESIGN
CONCEPT TYPICAL SECTIONS SHEET 1

DATE	DESIGNED	DRAWN	NO IN SET	REV
---	---	---	---	---
SCALE	1:50 @ A1			
JOB No	17026	BWG No	DA4.21	2

ISSUED FOR S96



Level 1, 91 George Street | Parramatta | NSW 2150
P 02 9891 5033 | F 02 9891 3898 | E admin@sparksandpartners.com.au

