




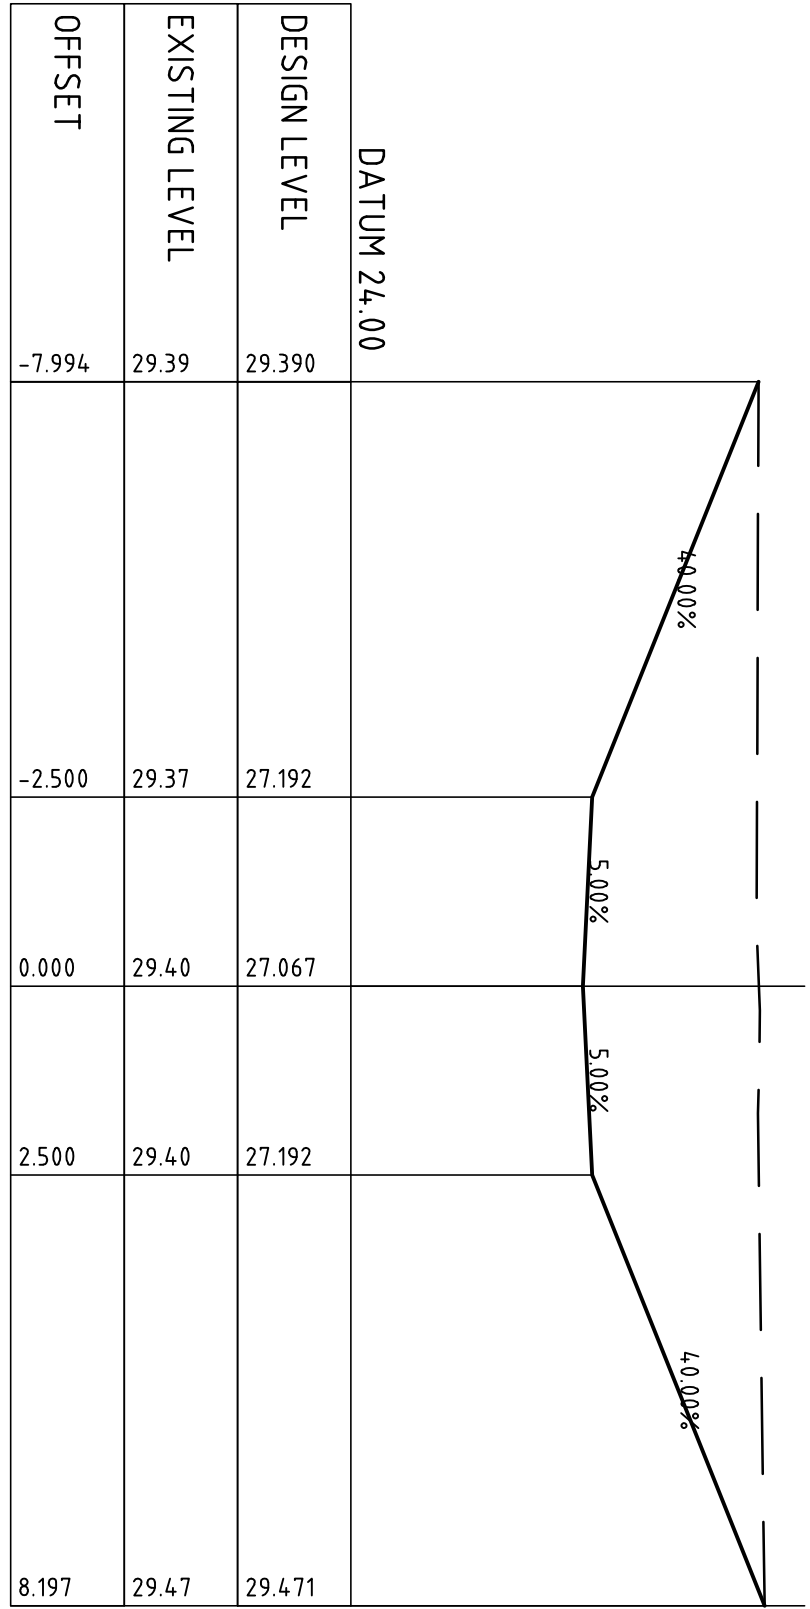


CL REVISED CHANNEL
CH 500.000

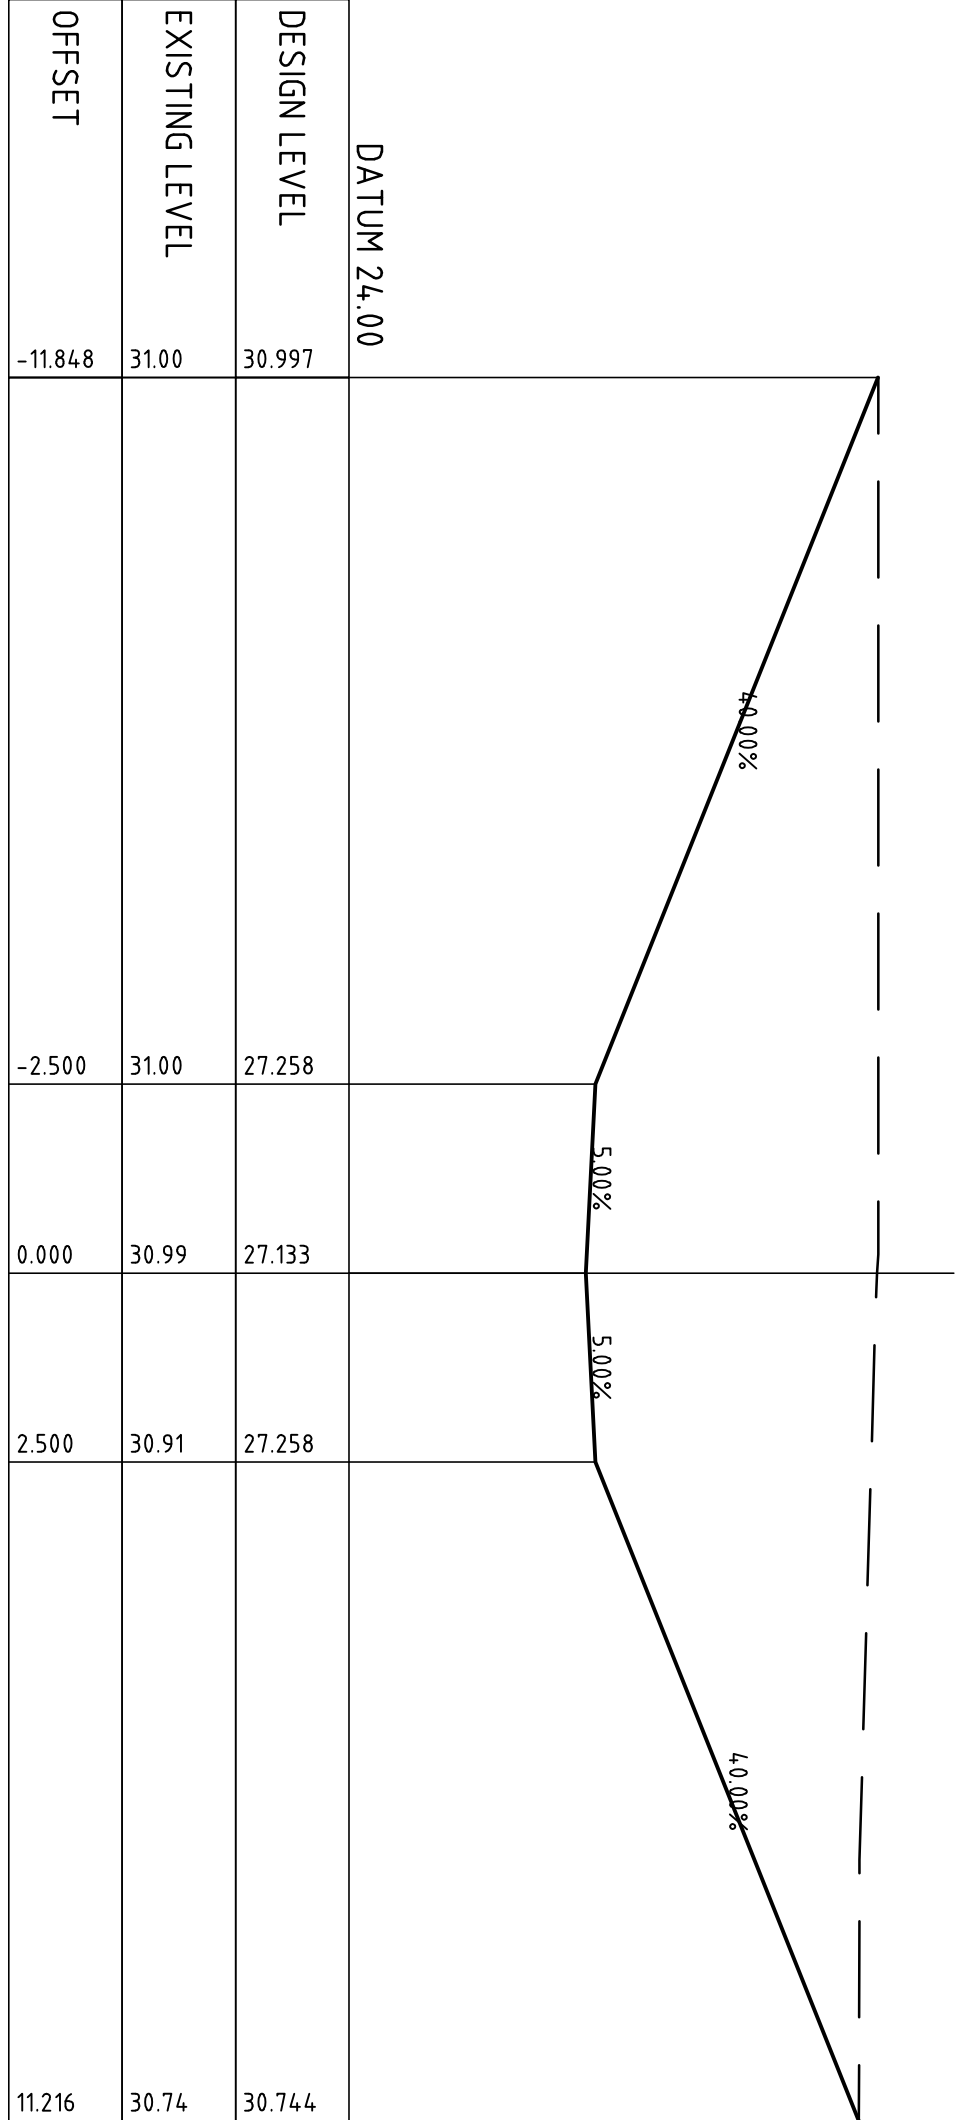


CL REVISED CHANNEL
CH 480.000

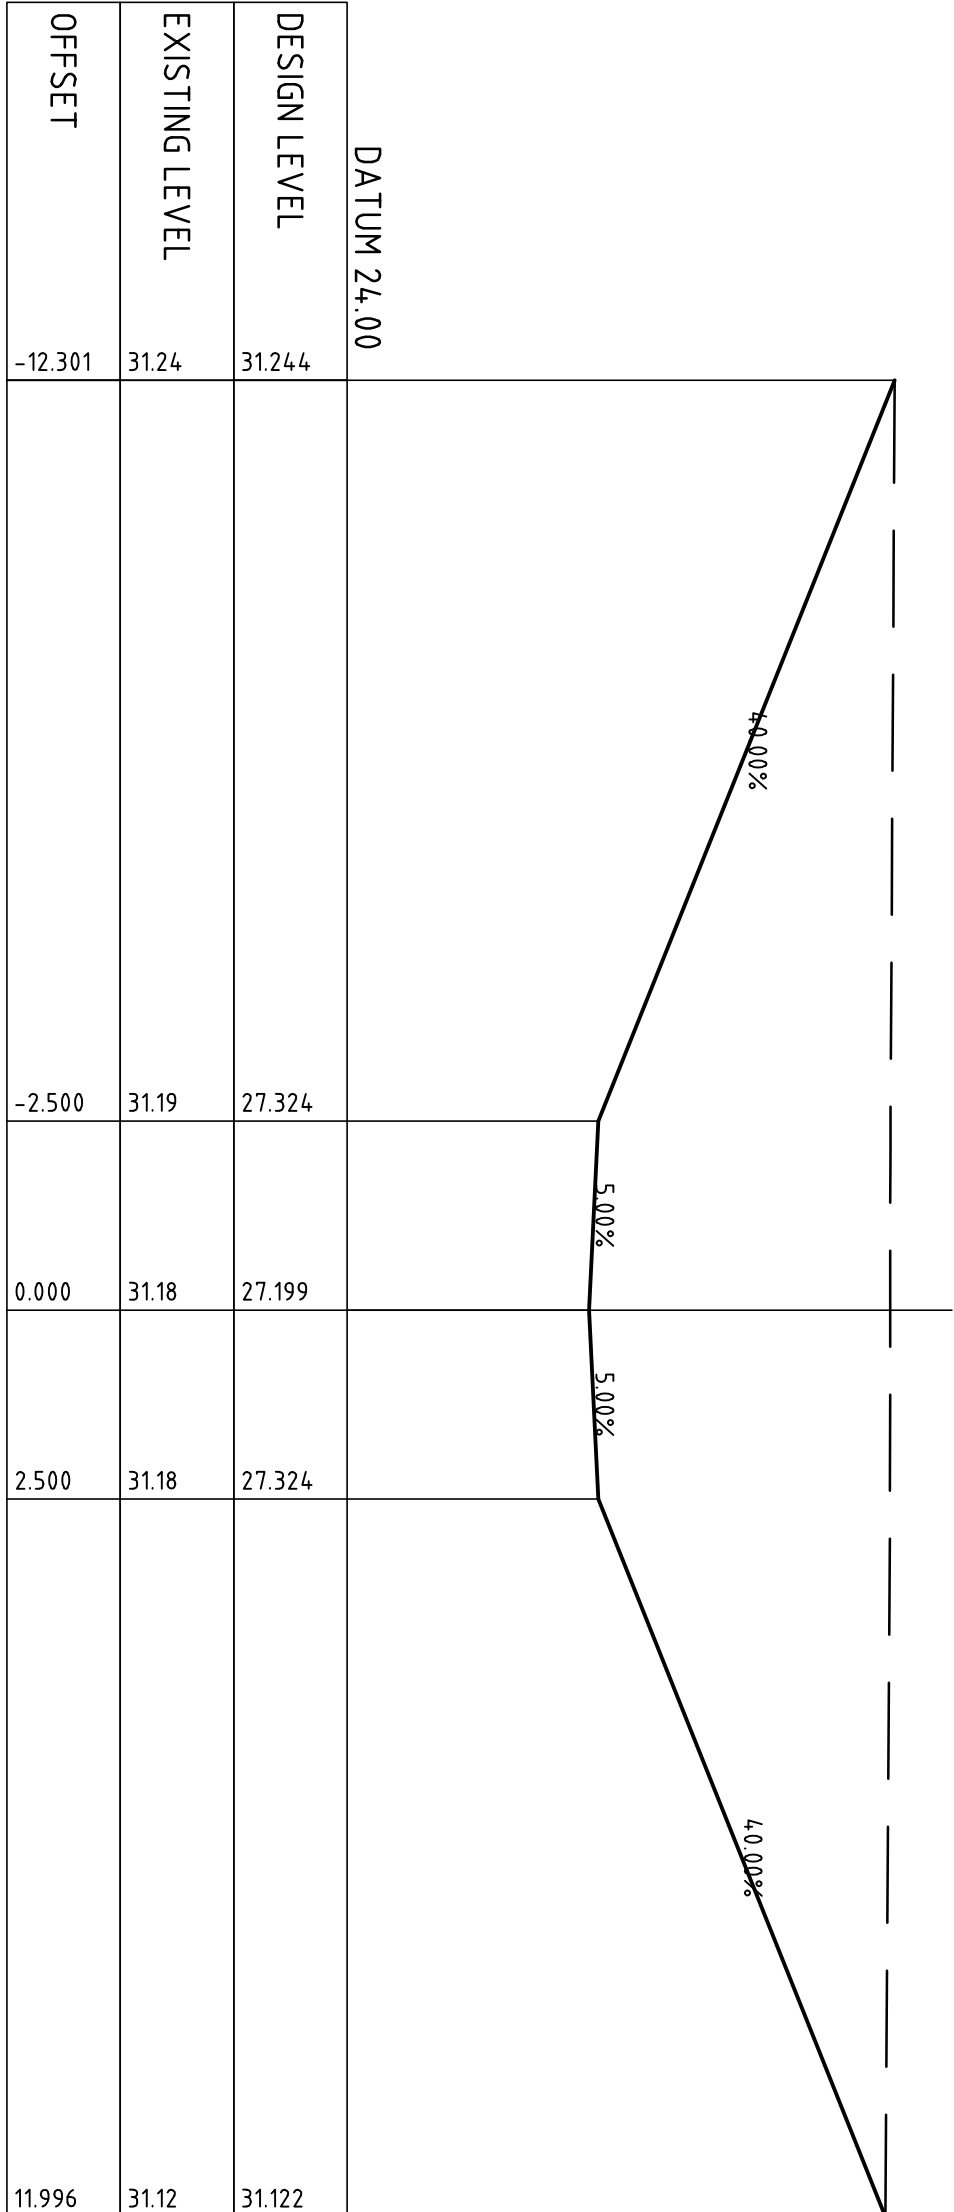


CL REVISED CHANNEL
CH 460.000

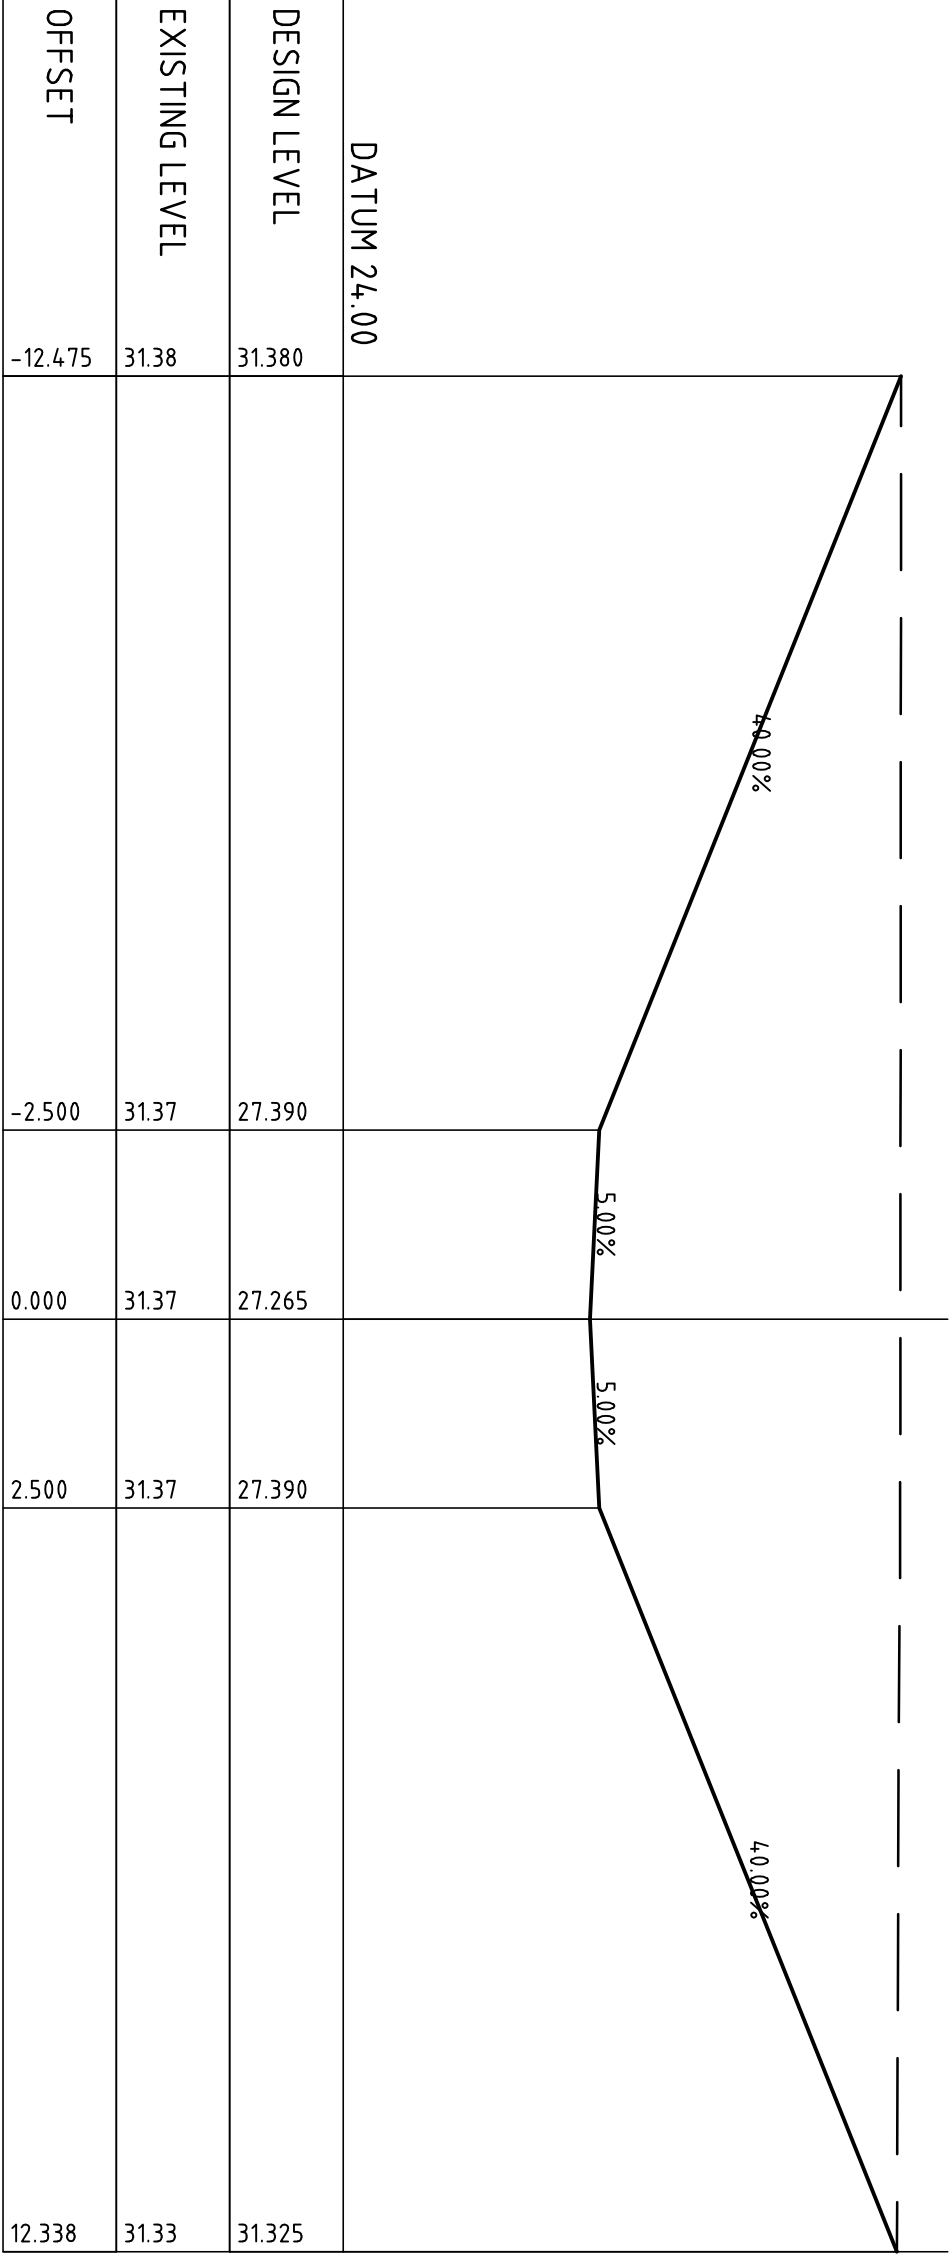

CL REVISED CHANNEL
CH 440.000

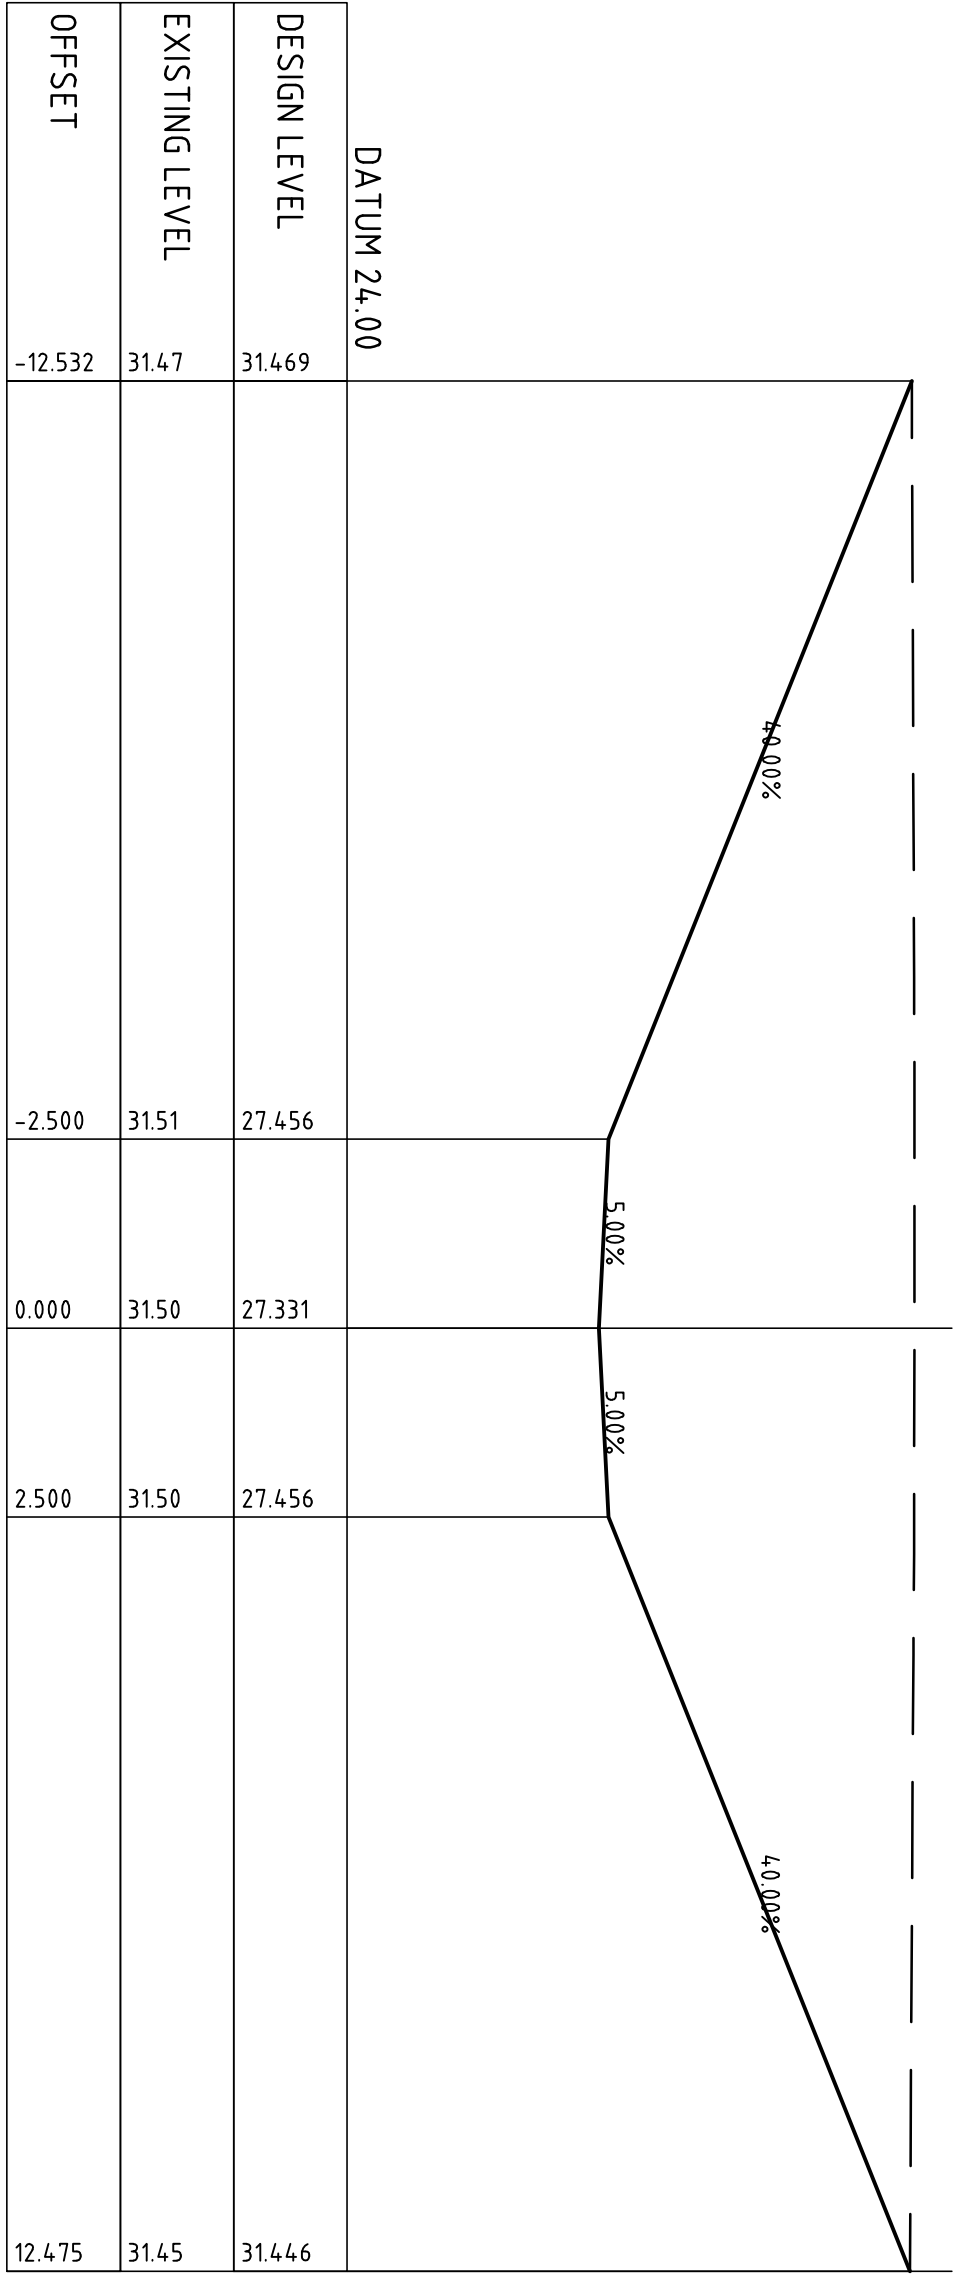

CL REVISED CHANNEL
CH 420.000

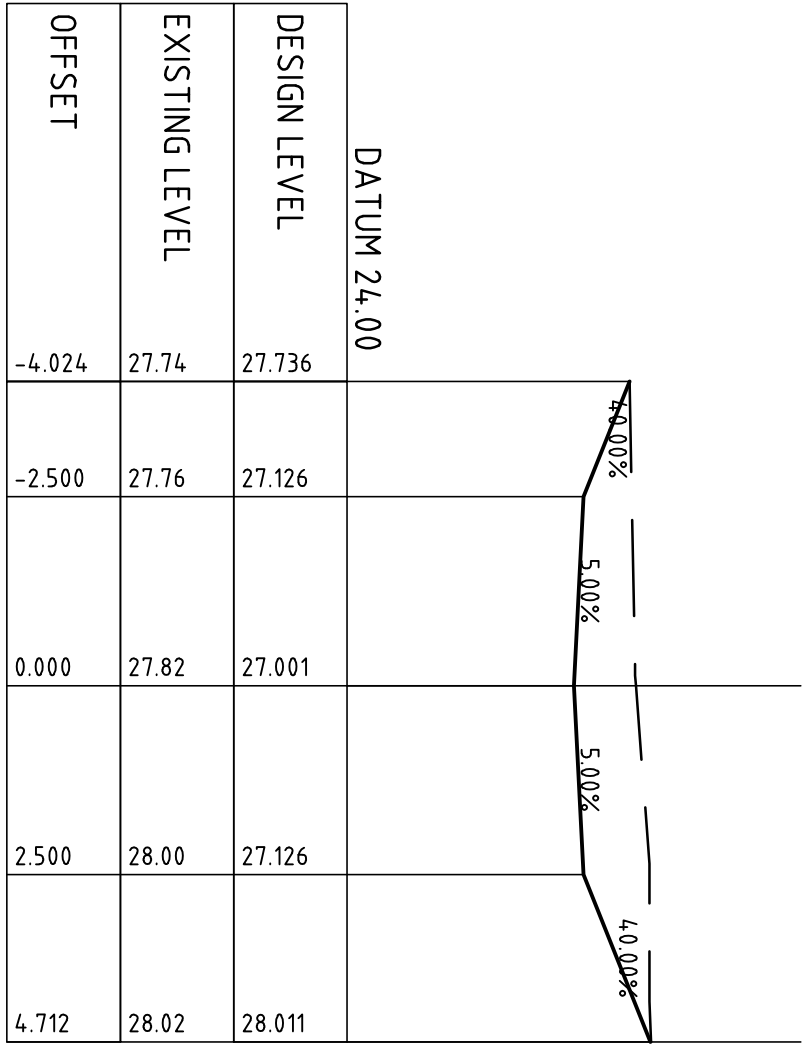

CL REVISED CHANNEL
CH 520.000

FOR SECTION 96 APPLICATION

ISSUED FOR 96 APPLICATION

28/9/17

A

AMENDMENTS

DATE

ISSUE

AMENDMENTS

DATE

ISSUE

AMENDMENTS

DATE

ISSUE

ARCHITECT



CLUB



PROJECT

FIRST ESTATE ORCHARD HILLS

LOT 2171 MAYBE RD ORCHARD HILLS

PROJECT NO: 18/9/17

DATE: 28/9/17

SCALE: 1:500

DATE: 28/9/17

SCALE: 1:500

CONSULTANT



Costin Roe Consulting Pty Ltd.
Consulting Engineers
The (B) 351-399 Ave (B) 351-399 Ave
Wash Bay, Sydney NSW 2000
Email: info@costinroe.com.au

PRECISION

COMMUNICATION

ACCOUNTABILITY

DRAWING TITLE

CHANNEL CROSS SECTIONS

SHEET 2

PROJECT NO: C012012.00 - C4.1

SCALE

A

1m 0 1 2 3 4 5 6 7 8 9 10m
SCALE 1:100 AT A0 SHEET SIZE