




| REV. | DESCRIPTION          | DRAWN | CHECK | APP'D | DATE     |
|------|----------------------|-------|-------|-------|----------|
| A    | ISSUE FOR DISCUSSION | KM    | WJ    | WJ    | 16/03/22 |
|      |                      |       |       |       |          |
|      |                      |       |       |       |          |
|      |                      |       |       |       |          |
|      |                      |       |       |       |          |

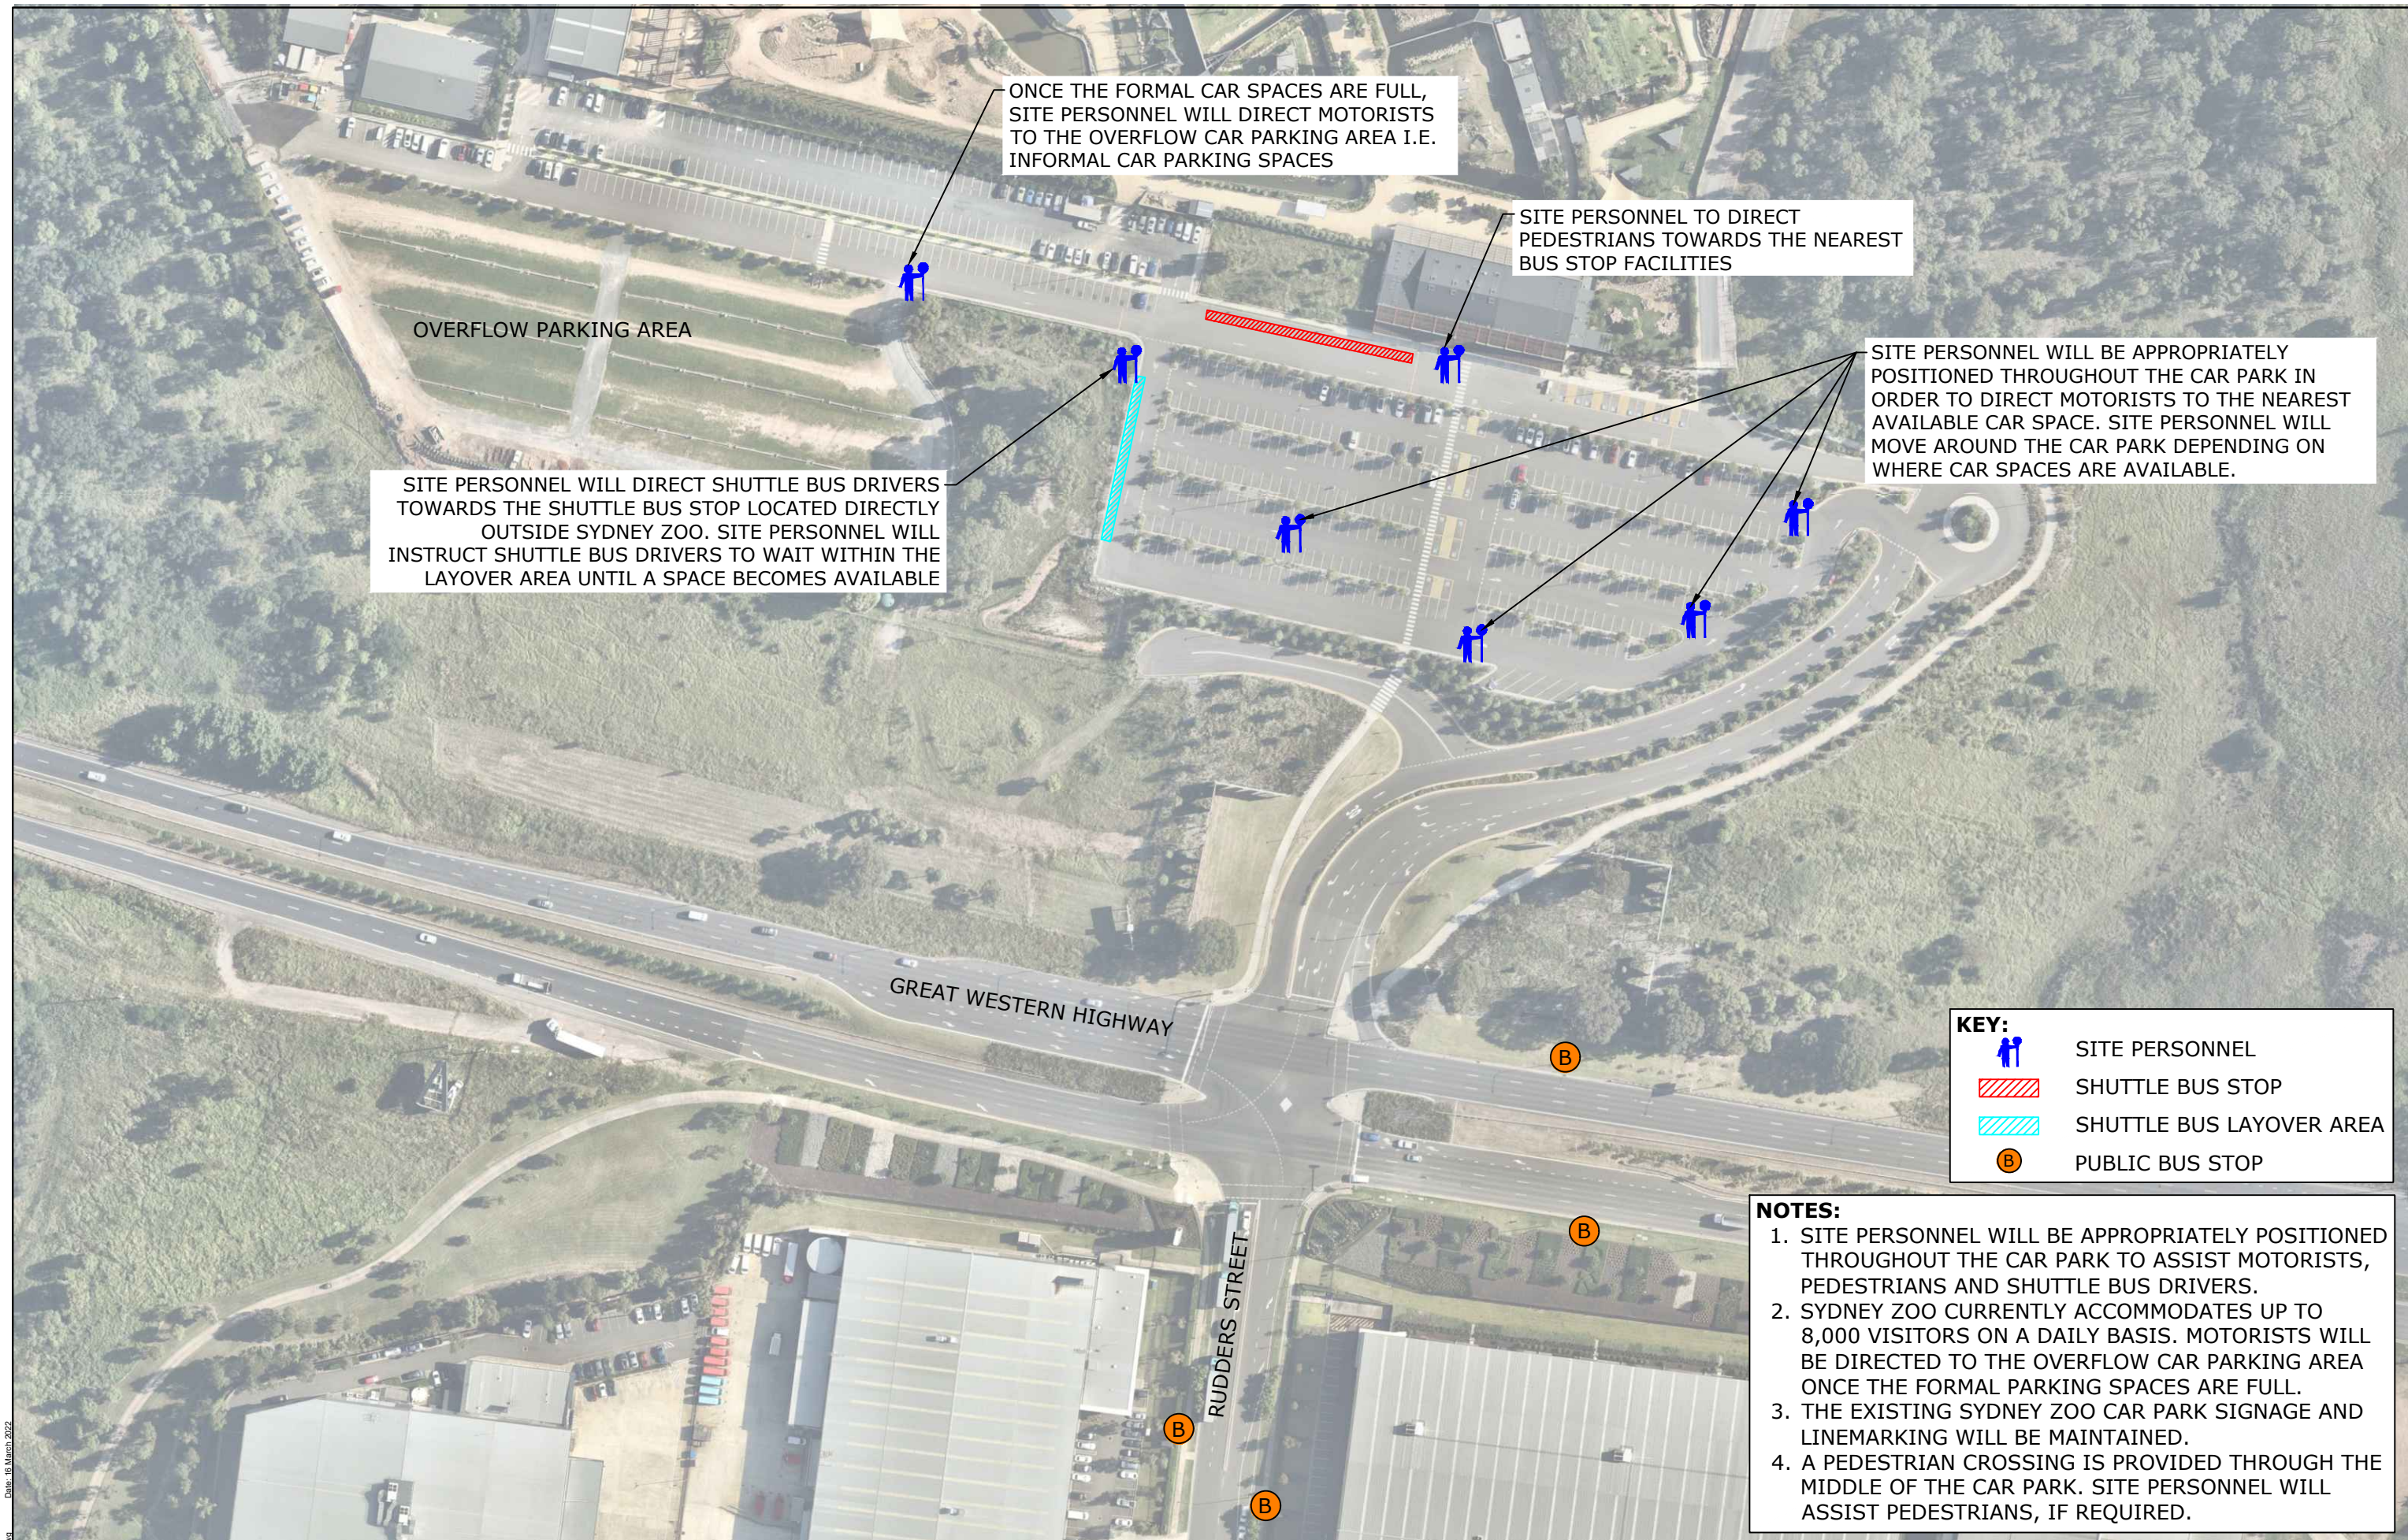

|         |                                |  |  |
|---------|--------------------------------|--|--|
| PROJECT | SYDNEY ZOO - NIGHT-TIME EVENTS |  |  |
| TITLE   | TRAFFIC MANAGEMENT PLAN        |  |  |

|             |                     |       |     |
|-------------|---------------------|-------|-----|
| DWG No.     | 18313CAD04-FIGURE 1 |       |     |
| DATE STAMP  | 16 MARCH 2022       |       |     |
| PROJECT No. | 18313               | SCALE | NTS |
| REV.        | A                   |       |     |