

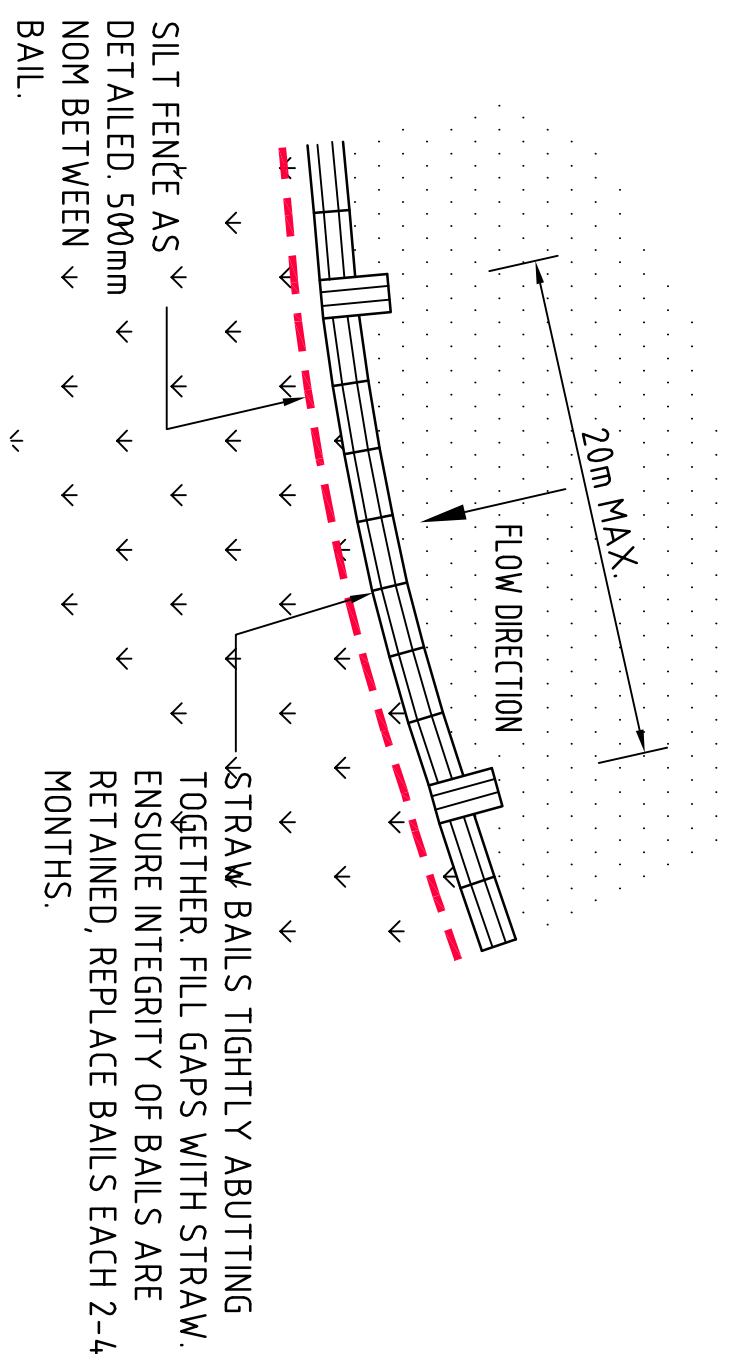
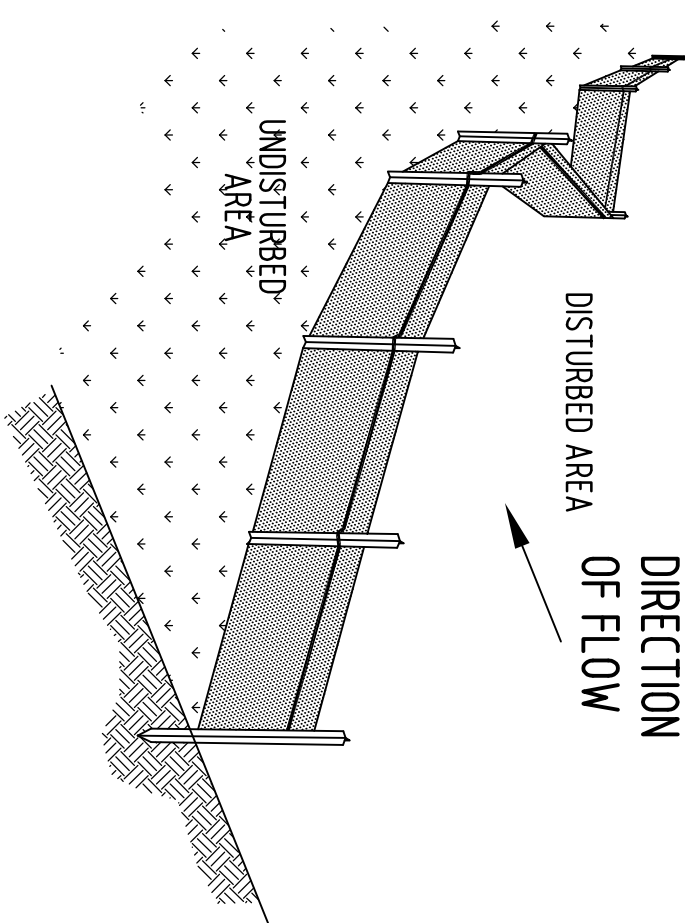
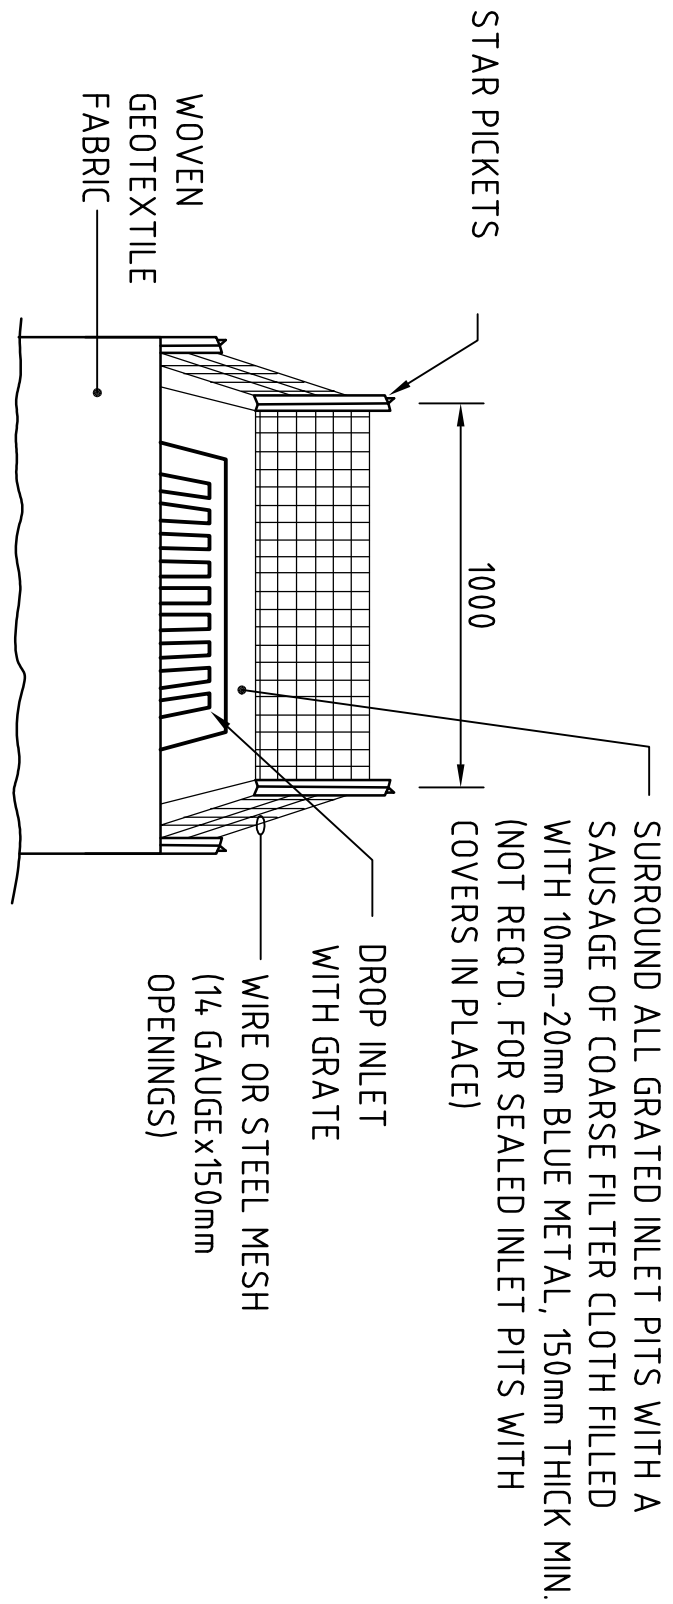
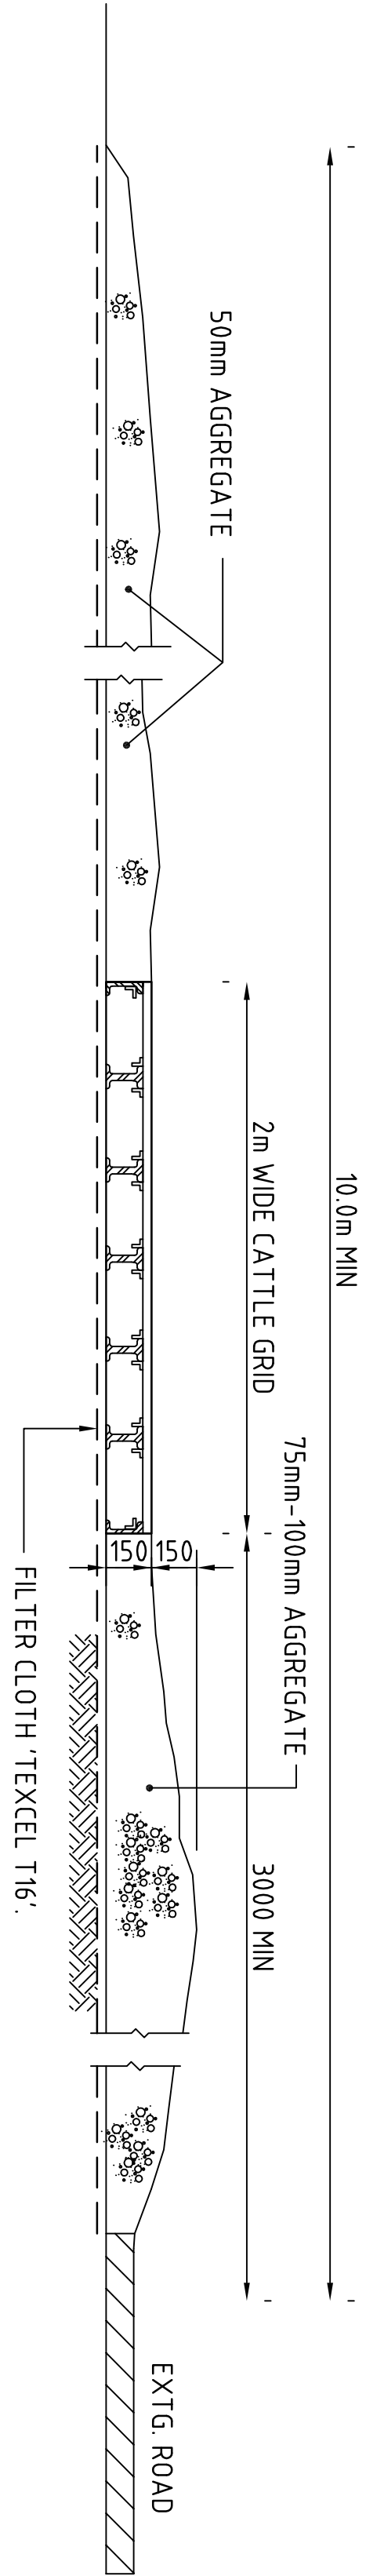


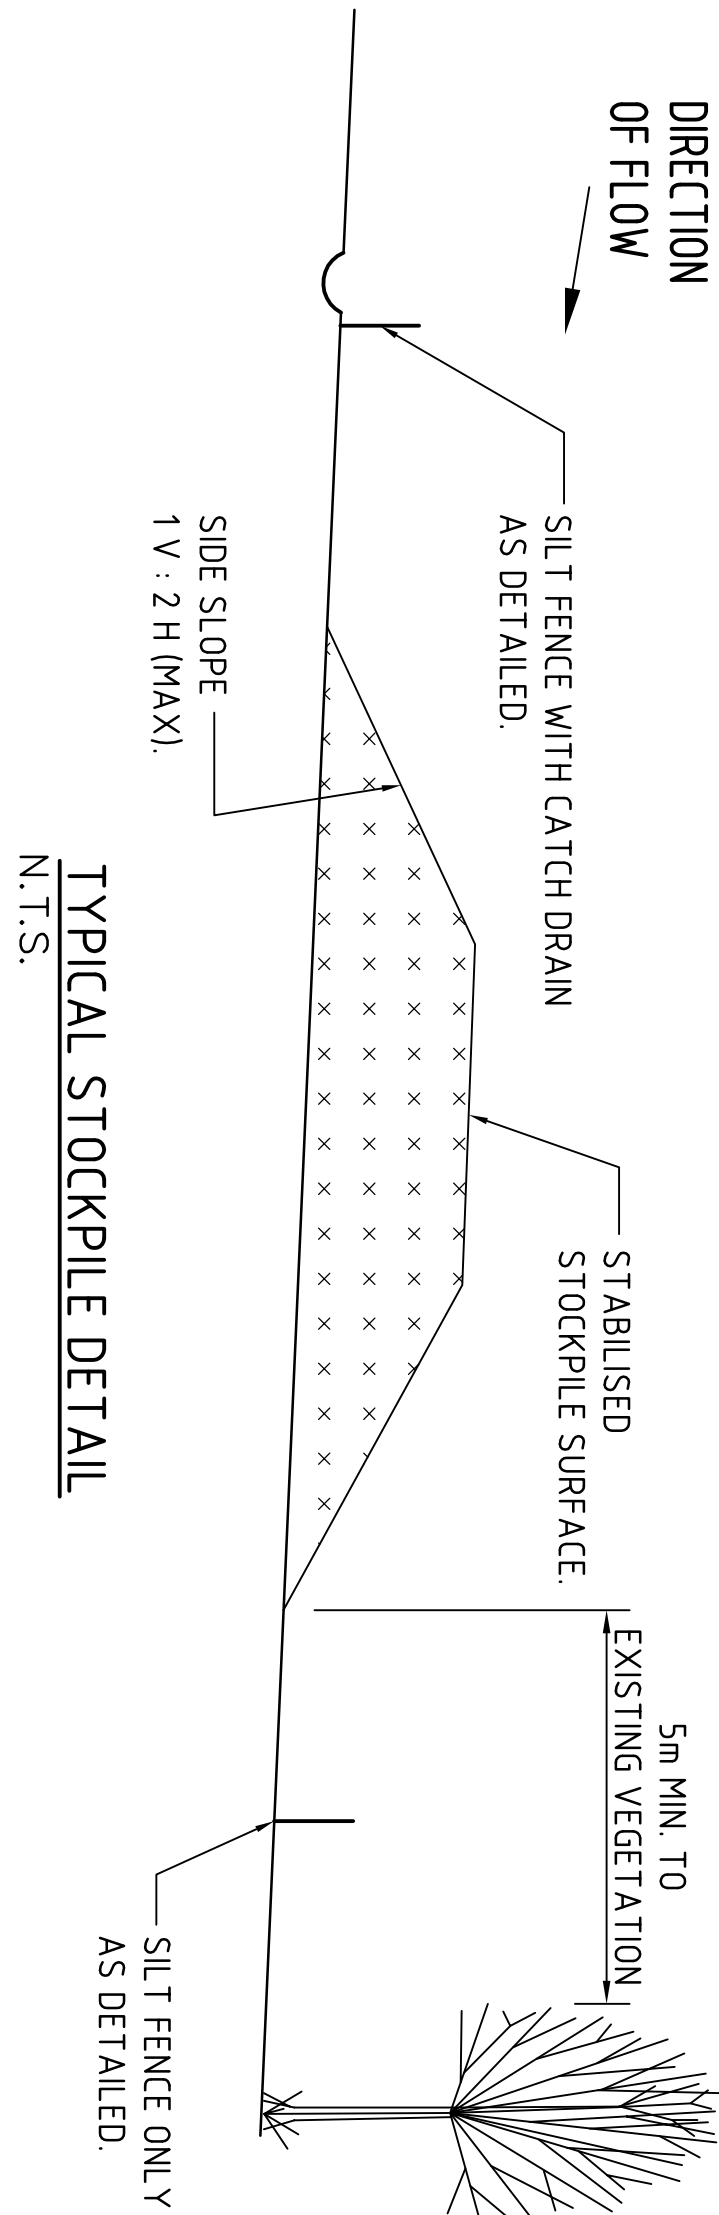

GRADED INLET PIT FILTER DETAIL
N.T.S.


TYPICAL SILT FENCE DETAIL
N.T.S.
PROVIDE 1m RETURNS AT 30m INTERVALS.
TYPICAL

SILT FENCE WITH HAY BAIL PLAN
N.T.S.

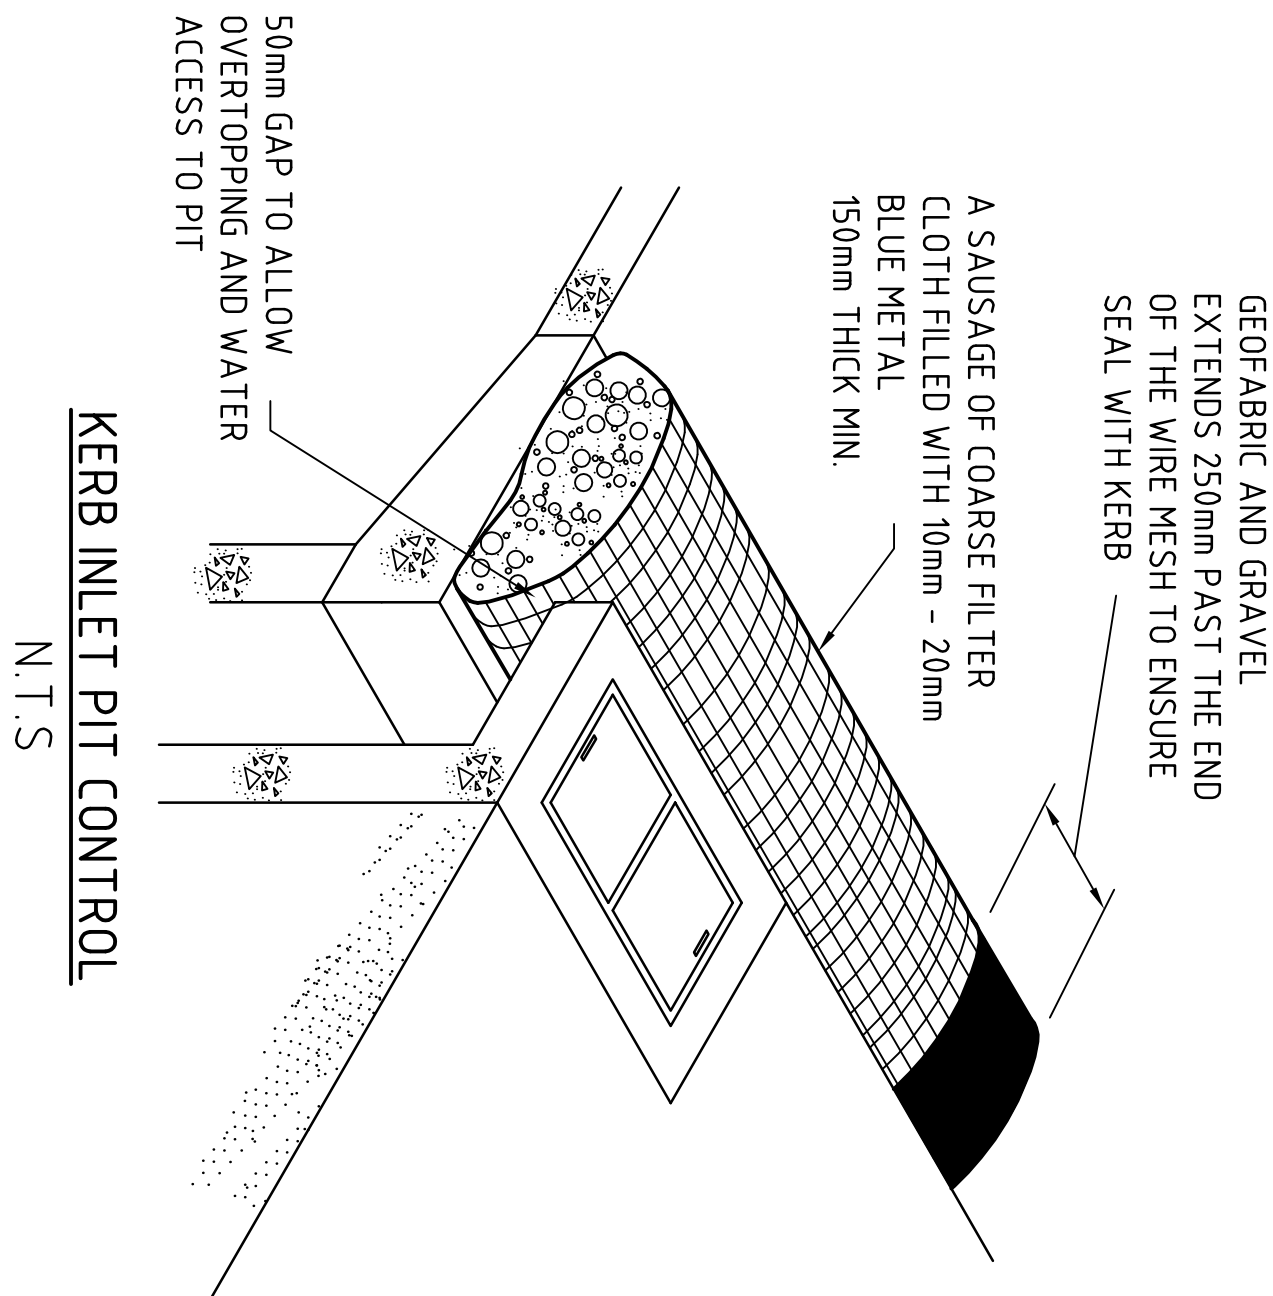


- STOCKPILE NOTES**
1. PLACE ALL STOCKPILES IN LOCATIONS MORE THAN 5m FROM EXISTING VEGETATION, ROADS & HAZARD AREAS.
 2. CONSTRUCT ON THE CONTOUR AS LOW, FLAT ELONGATED MOUNDS.
 3. SIDE SLOPE TO BE 1 V: 2 H MAX.
 4. WHERE THERE IS SUFFICIENT AREA, TOPSOIL STOCKPILES SHALL BE LESS THAN 2m IN HEIGHT.
 5. WHERE STOCKPILES ARE TO BE IN PLACE FOR MORE THAN 10 DAYS, STABILISE USING WOOD CHIP MULCH - 16 TONNE/ha
 6. CONSTRUCT SILT FENCE WITH CATCH DRAIN ON UPSLOPE SIDE TO DIVERT WATER AROUND STOCKPILES & SILT FENCE ONLY 1 TO 2m DOWNSLOPE AS SHOWN

SILT FENCE WITH HAY BAIL DETAIL
N.T.S.

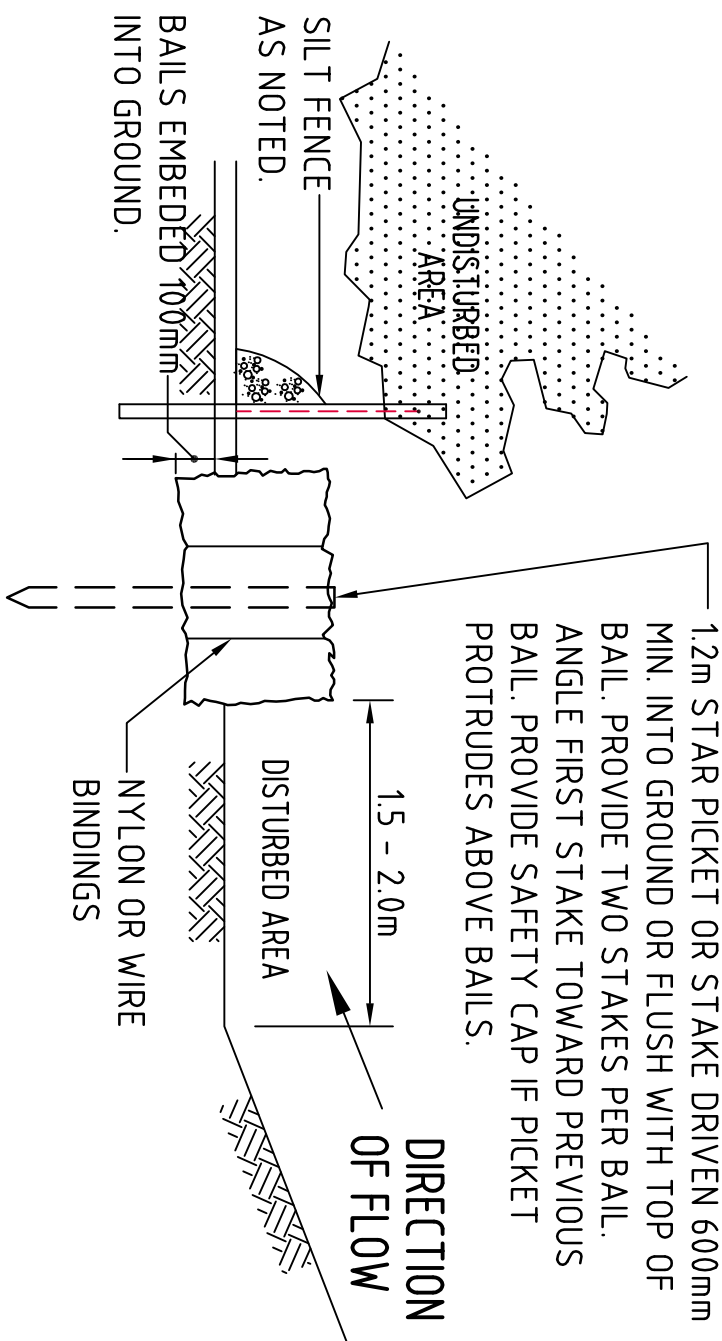

NOTE: ADOPT ABOVE DETAILS AROUND ALL PITS WITHIN AREA ENCOMPASSED BY SILT FENCE & TO PITS ON THE ROAD ADJACENT TO SITE BOUNDARY.

FOR DEVELOPMENT APPLICATION

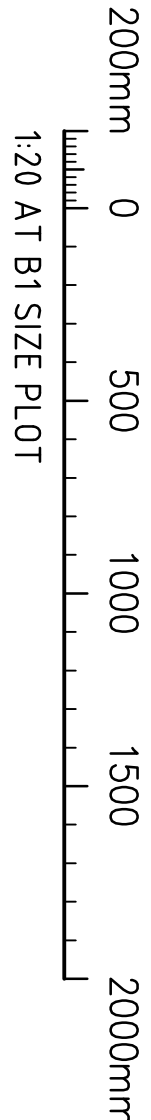

CLIENT				PROJECT				DRAWING TITLE			
Charter Hall				2 HUME HWY. CHULLORA				EROSION AND SEDIMENT CONTROL DETAILS-SHEET 1			
ISSUED FOR DEVELOPMENT APPLICATION				DESIGNED (DRAWN) DATE				DRAWING NO			
ISSUED FOR DEVELOPMENT APPLICATION				CHECKED (DATE) DATE				Cot12891.00-DA25			
ISSUED FOR REVIEW				BT AS SHOWN				ISSUE			
AMENDMENTS				COT12891.00-DA25				C			
22.10.15				C							
09.10.15				B							
07.09.15				A							
DATE				ISSUE							
AMENDMENTS				DATE							