
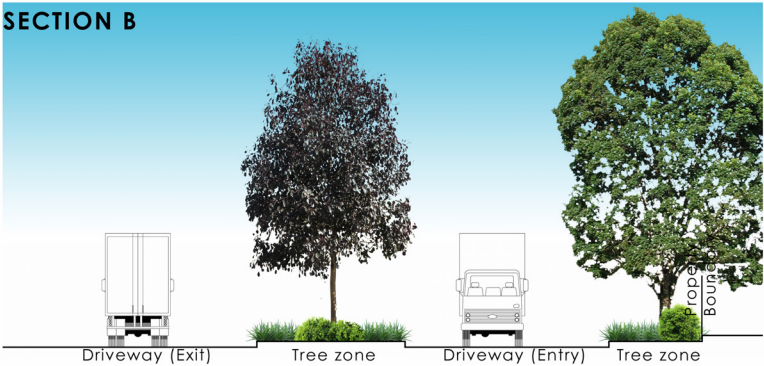
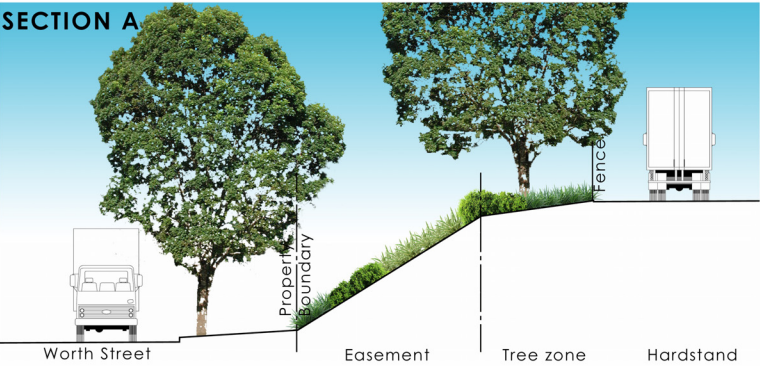


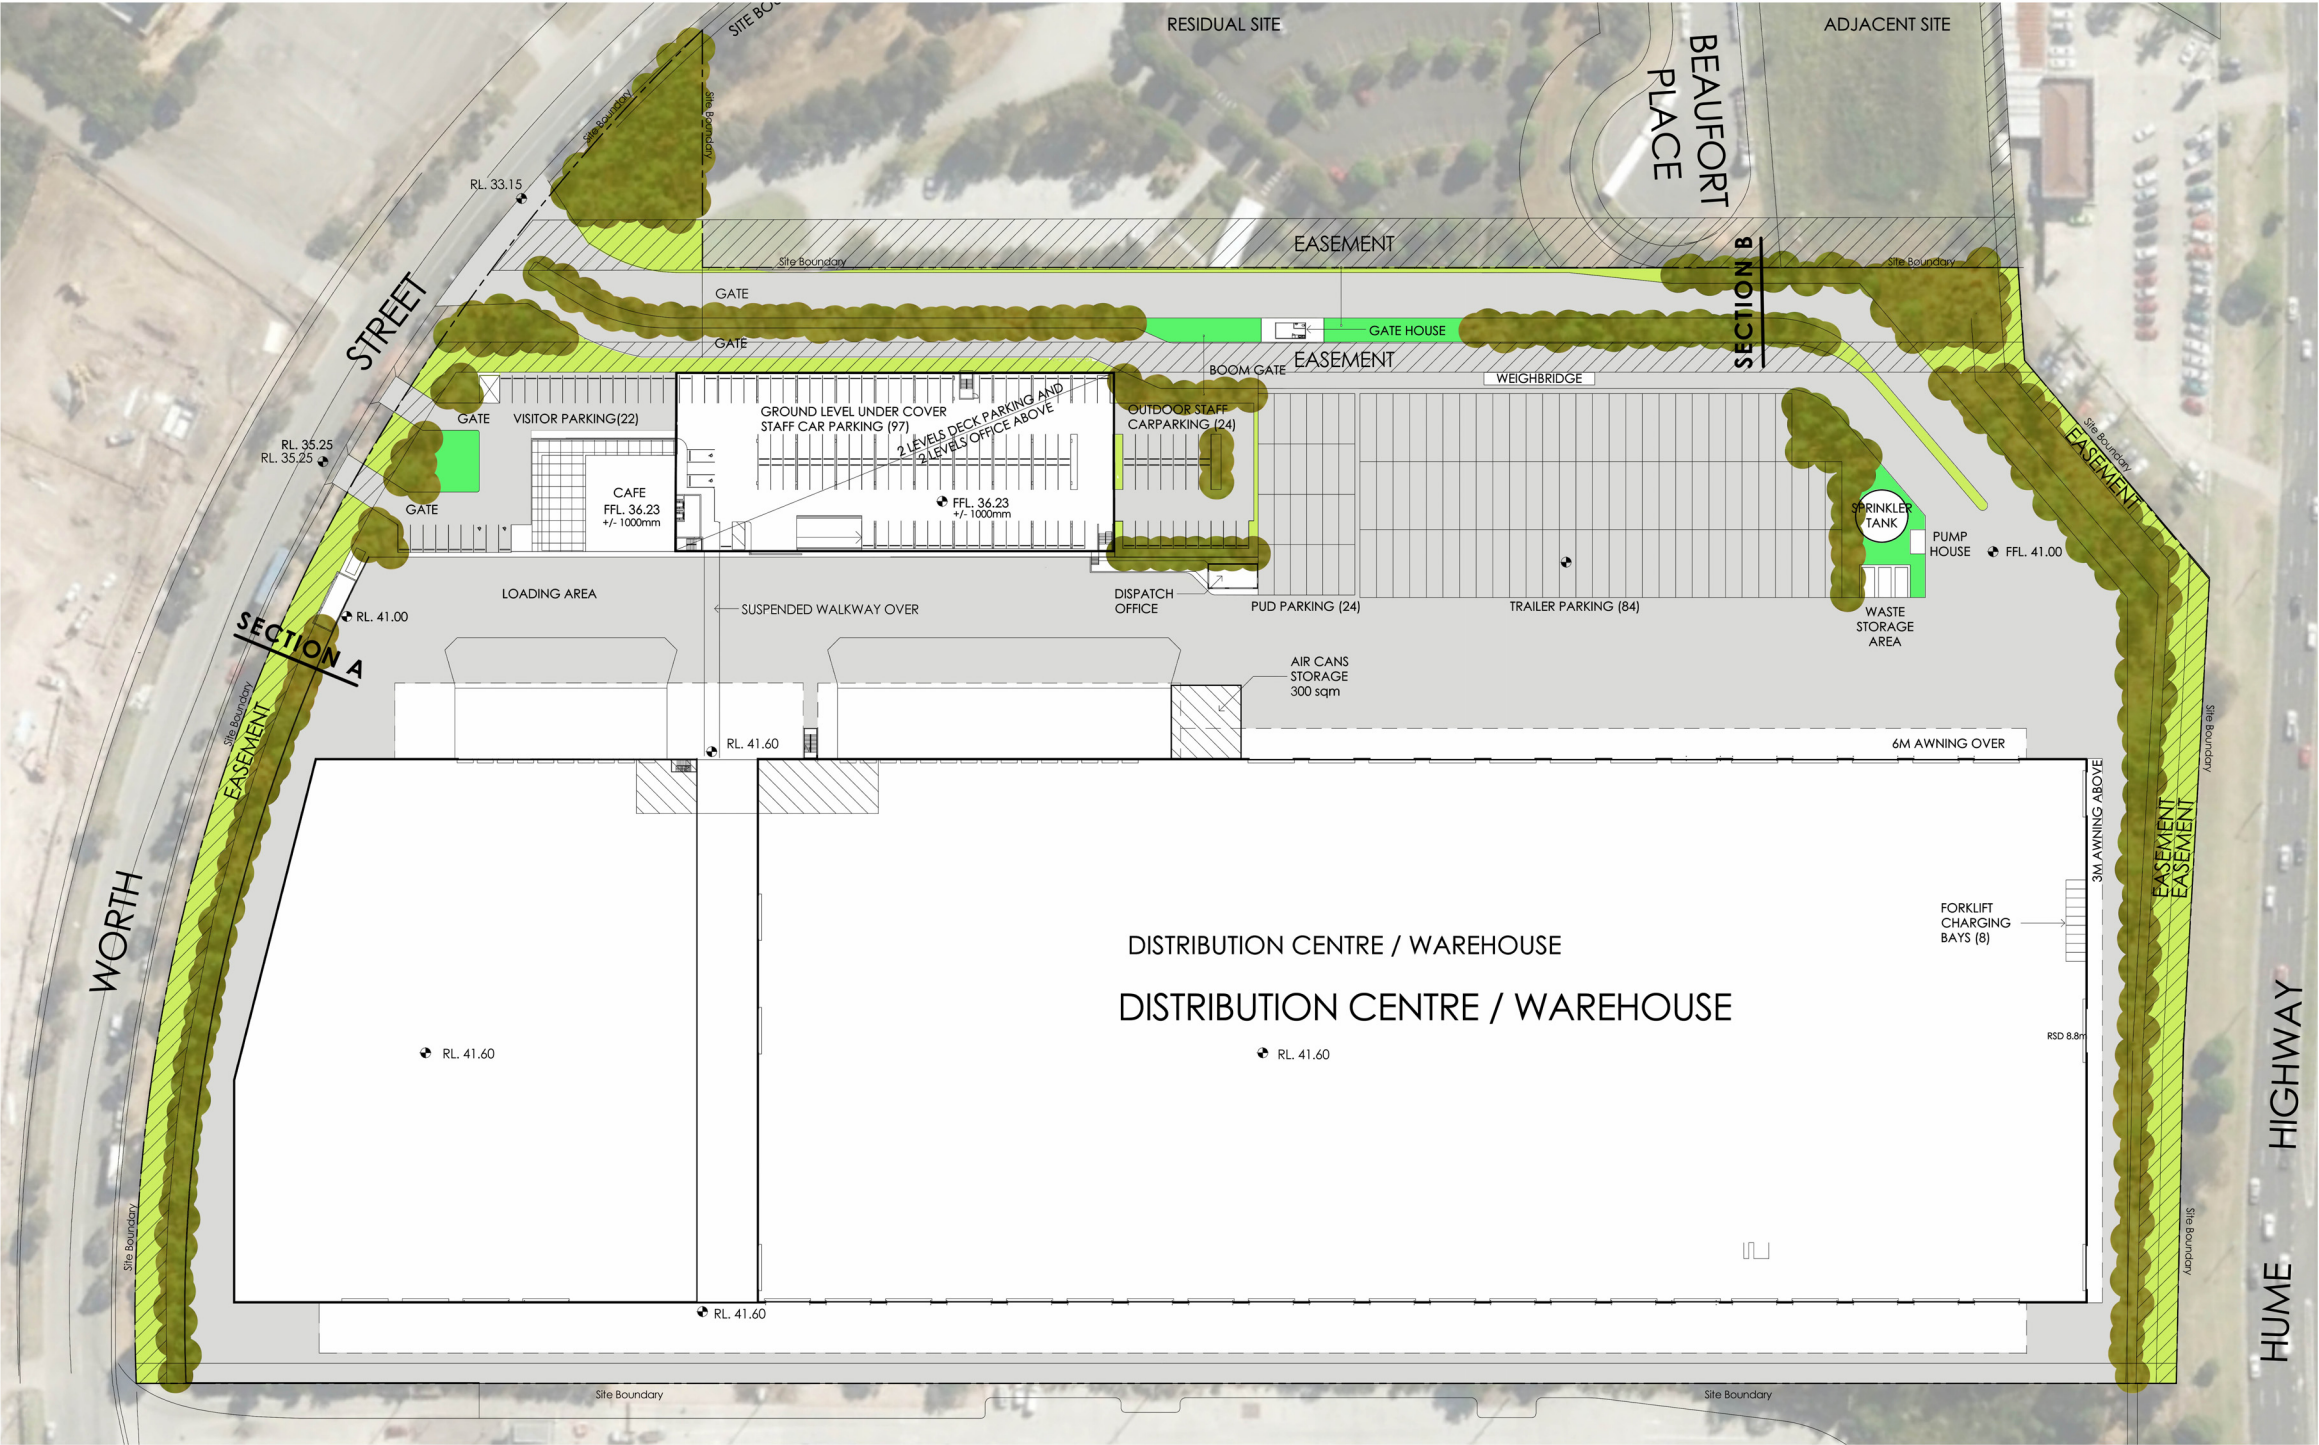

LEGEND

-  **Tree planting zone.**
Consisting of endemic medium to tall shrubs and tree planting species.
-  **Low Planting Zone over easements.**
Consisting of endemic groundcovers, tussocks and low shrub species.
-  **Lawn Zone.**
Manicured lawn areas.

NOTE: This plan shall be read in conjunction with architectural and civil drains

LANDSCAPE WORKS

The proposed landscape works shall consist of endemic plant species in compliance with the Urban Design and Visual Key Issues of the Secretary's Environmental Assessment Requirements (SEARs).

Proposed trees will be planted where locations permit, and at least two meters from buildings, retaining walls, fences and roadways. Planting will be selected for their maintenance, longevity and drought resistance.

Site soil will be stockpiled, ameliorated and utilised where possible. The removal of existing trees shall be mulched and also stockpiled on site for use on all planting beds.

PROPOSED PLANT SPECIES

BOTANICAL NAME	COMMON NAME
Trees	
<i>Acacia melanoxylon</i>	Blackwood
<i>Acmena smithii</i>	Lillypilly
<i>Allocasuarina species</i>	She Oak
<i>Alphotinea excelsa</i>	Soap tree
<i>Backhousia myrtifolia</i>	Cinnamon Myrtle
<i>Banksia species</i>	Banksia
<i>Brachychiton populneus</i>	Kurrajong
<i>Cupaniopsis anarcardioides</i>	Tuckeroo
<i>Hymenosporum flavum</i>	Native Frangipani
<i>Tristaniopsis species</i>	Water Gum
Shrubs	
<i>Austromyrtus tenuifolia</i>	Austromyrtus
<i>Baekea species</i>	Baekea
<i>Banksia species</i>	Banksia
<i>Boronia species</i>	Boronia
<i>Bossiaea species</i>	Bush Pea
<i>Breynia oblongifolia</i>	Coffee Bush
<i>Callistemon species</i>	Callistemon
<i>Dodonaea species</i>	Hop Bush
<i>Doryanthes excelsa</i>	Gymea Lily
<i>Kunzea species</i>	Kunzea
<i>Leptospermum species</i>	Tea Tree
<i>Leucopogon species</i>	Beard Heath
<i>Melaleuca species</i>	Melaleuca
<i>Pultanea species</i>	Bush Pea
Tussocks	
<i>Baumea species</i>	Sedge
<i>Carex species</i>	Common Sedge
<i>Dianella species</i>	Flax Lily
<i>Eleocharis species</i>	Spike Rush
<i>Gahnia species</i>	Sword Sedge
<i>Isolepis species</i>	Knobby Clubbrush
<i>Juncus species</i>	Sedge
<i>Lomandra species</i>	Mat Rush
<i>Poa species</i>	Tussock Grass
<i>Themeda australis</i>	Kangaroo Grass
<i>Xanthorrhoea species</i>	Grass Tree
Groundcovers	
<i>Brachycome species</i>	River Daisy
<i>Goodenia species</i>	Goodenia
<i>Helichrysum species</i>	Everlasting Daisy
<i>Hibbertia species</i>	Hibbertia
<i>Myoporum species</i>	Creeping Boobialla
<i>Pimelea species</i>	Rice Flower
<i>Scaevola species</i>	Fan Floer
<i>Viola species</i>	Native Violet
<i>Zieria species</i>	Zieria

DISTRIBUTION CENTRE

2 Hume Highway Chullora New South Wales

Landscape Concept Plan

0 5 10 20m
Scale 1:750 @ A1
27 October 2015
Issue C

