


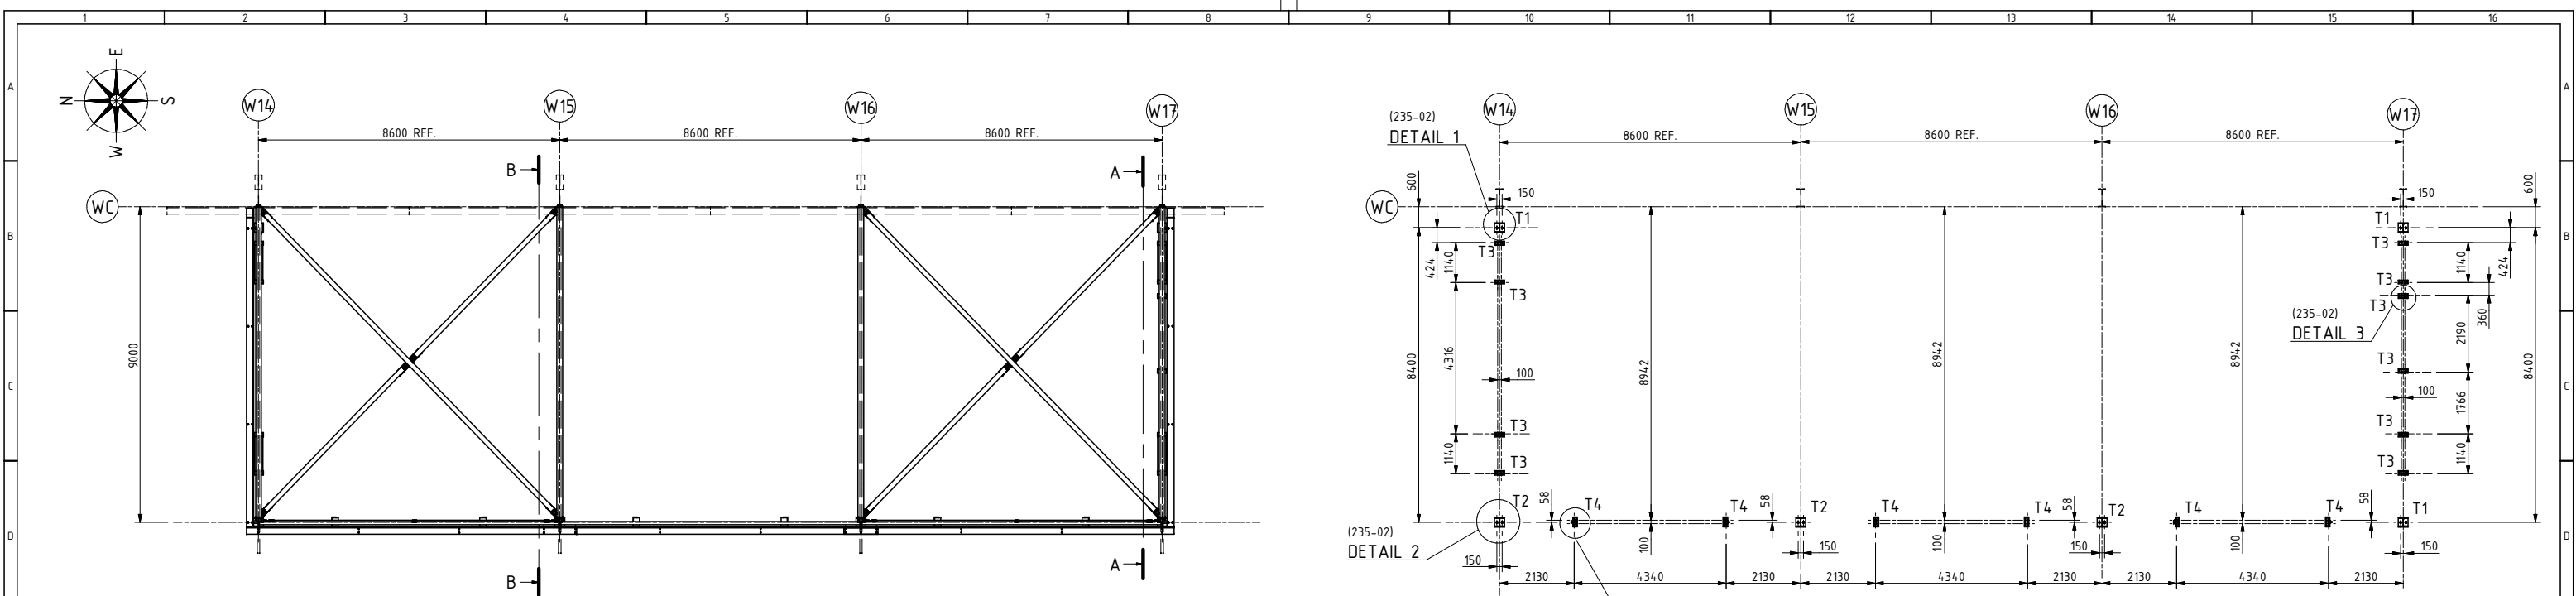


MANUFACTURING BUILDING EXTENSION PLAN  
SCALE 1 : 75


HOLD DOWN BOLT SETOUT PLAN  
SCALE 1 : 75

**T1 & T2 TYPE TIEDOWN ANCHORS**  
HIT-HY-200+HIT-V-F (8.8)M20  
MIN EMBEDMENT 140mm  
DESIGNED TO SA TS 101:2015


**T3 & T4 TYPE TIEDOWN ANCHORS**  
HIT-HY-200+HIT-V-F (8.8)M20  
MIN EMBEDMENT 140mm  
DESIGNED TO SA TS 101:2015

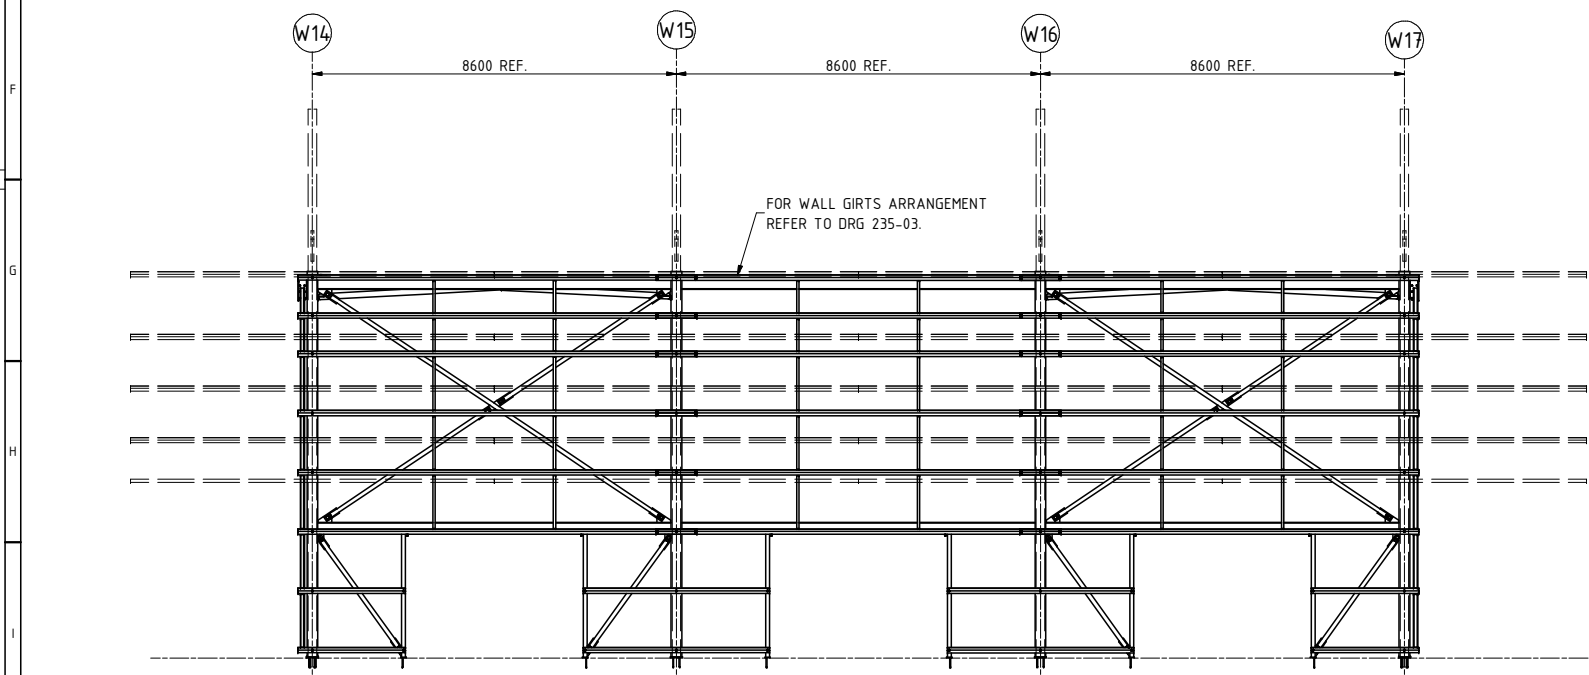

WESTERN ELEVATION

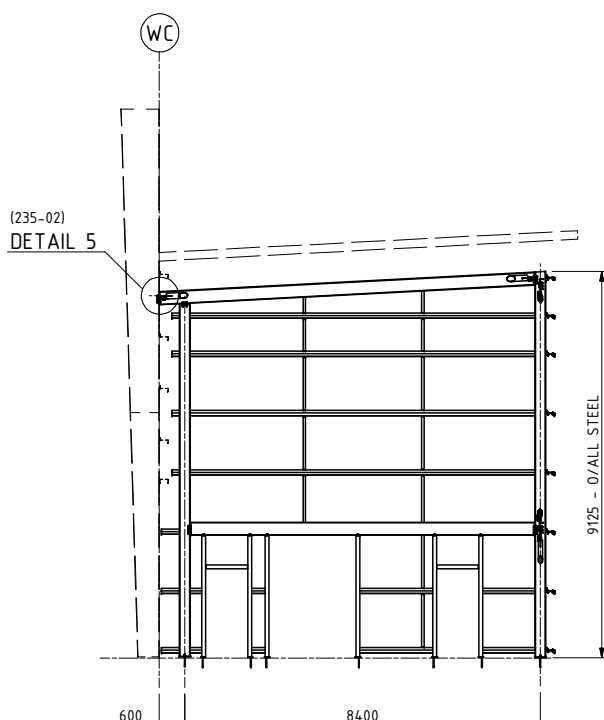

SECTION A-A  
SCALE 1 : 75

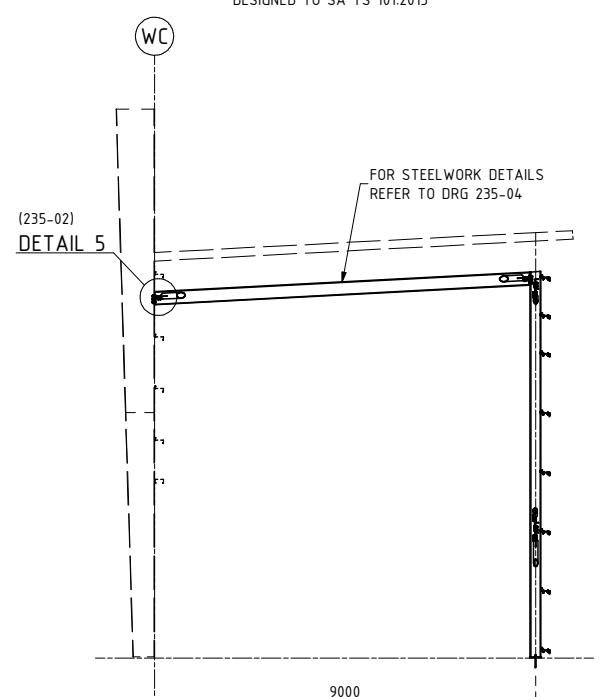


SECTION B-B  
SCALE 1 : 75

DIMENSIONS / LEVELS TO BE CONFIRMED  
ON SITE PRIOR TO FABRICATIONS


FOR STRUCTURAL AND CONCRETE NOTES  
REFER TO DRAWING No YAZ235-00

|                  |   |                                       |         |            |           |   |                                   |           |   |    |   |                 |
|------------------|---|---------------------------------------|---------|------------|-----------|---|-----------------------------------|-----------|---|----|---|-----------------|
| REVISION HISTORY | 1 | DRAWN                                 | CHECKED | RESP. ENG. | APPROVED  |  <b>Peter Ellsmore &amp; Associates</b><br>PO Box 471<br>Level 2, 2 Coombe Street<br>Wollongong, NSW<br>www.ellsmore.com.au<br>(02) 4253 5600<br><b>'Delivering Our Promise'</b> | DRAWN                             | D. FOSTER | <b>RESOURCE CO</b><br><b>BALER AND WRAPPER STRUCTURE</b><br><b>EXTENSION STEELWORK</b><br><b>GENERAL ARRANGEMENT</b><br><br>SCALE: 1:75<br>FILENAME: YAZ235-01.dwg<br>CAD PRINTED: | B1 | DRAWING No:<br><b>YAZ235-01</b><br>DRG STATUS:<br>APPROVED FOR CONSTRUCTION<br>PEA JOB No: W17-YAZ235 | REV<br><b>1</b> |
|                  |   | DATE:                                 | JOB No: | CHECKED    | D. LESTER |   |                                   |           |   |    |   |                 |
|                  |   | DRG STATUS: APPROVED FOR CONSTRUCTION |         |            |           |   | RESPONSIBLE ENGINEER<br>Y. ZARANS |           |   |    |   |                 |
|                  |   |                                       |         |            |           |   | APPROVED                          |           |   |    |   |                 |
|                  |   |                                       |         |            |           |   | DATE ISSUED<br>NOV '17            |           |   |    |   |                 |


|                                                           |  |  |  |  |  |  |  |  |  |   |  |  |  |  |  |  |  |  |  |
|-----------------------------------------------------------|--|--|--|--|--|--|--|--|--|---|--|--|--|--|--|--|--|--|--|
| UNLESS OTHERWISE STATED ALL DIMENSIONS ARE IN MILLIMETRES |  |  |  |  |  |  |  |  |  | THIS DRAWING IS THE PROPERTY OF PETER ELLSMORE AND ASSOCIATES PTY LTD AND IS NOT TO BE COPIED OR USED IN ANY FORM OR MANNER WITHOUT PRIOR PERMISSION IN WRITING FROM PETER ELLSMORE AND ASSOCIATES PTY LTD. |  |  |  |  |  |  |  |  |  |
|-----------------------------------------------------------|--|--|--|--|--|--|--|--|--|---|--|--|--|--|--|--|--|--|--|

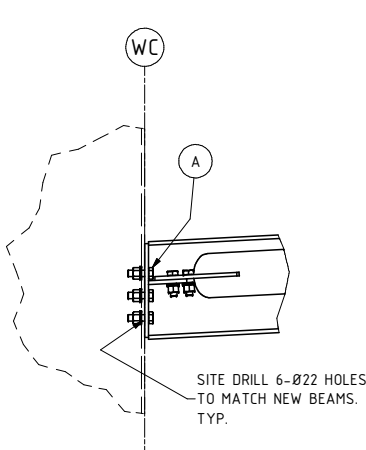


DETAIL 5 (235-01)  
SCALE 1 : 10  
TYPICAL 4 LOCATIONS

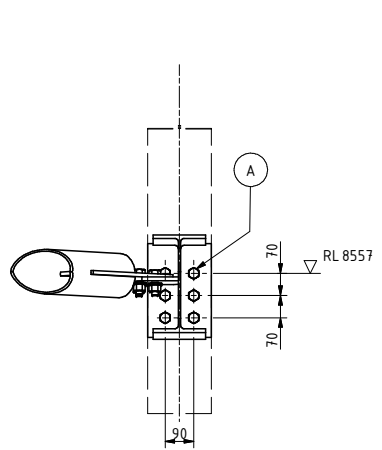


DETAIL 1 - T1 (235-01)  
SCALE 1 : 10

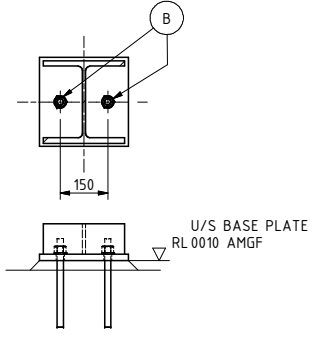


DETAIL 2 - T2 (235-01)  
SCALE 1 : 10

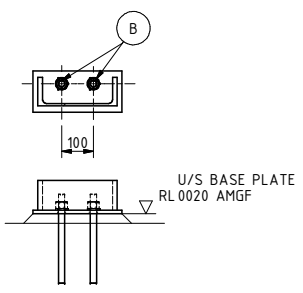


DETAIL 3 - T3 (235-01)  
SCALE 1 : 10

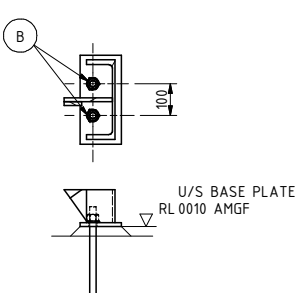


DETAIL 4 - T4 (235-01)  
SCALE 1 : 10

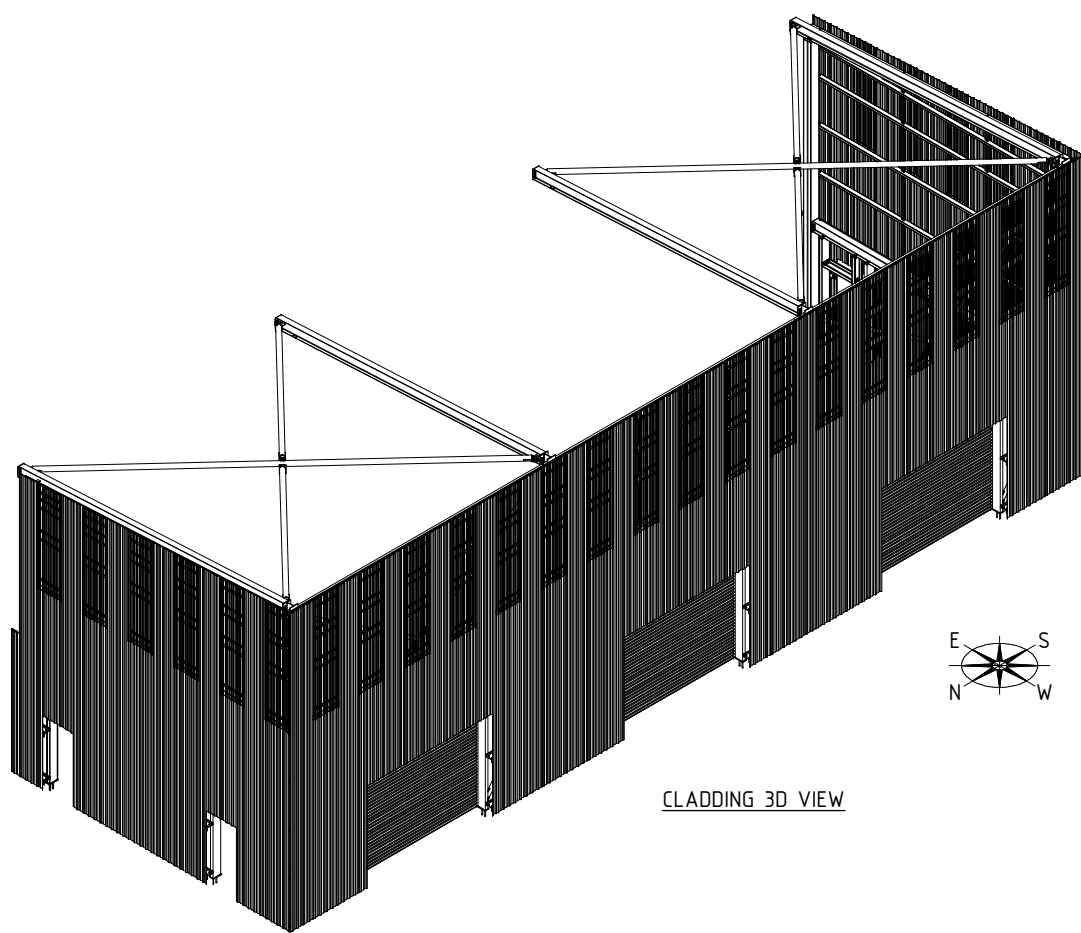


CLADDING 3D VIEW

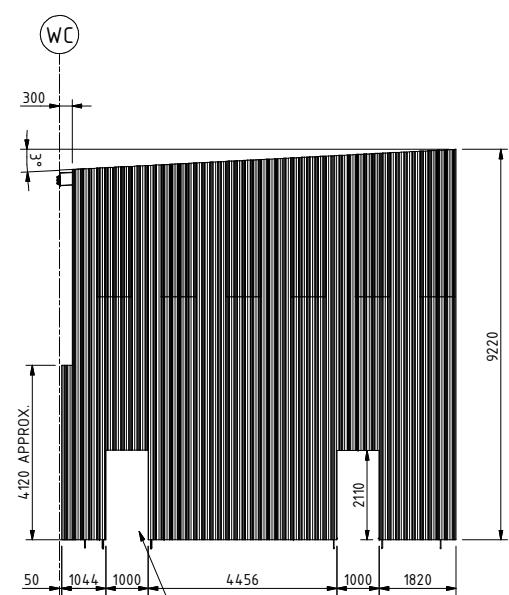

G  
SCALE 1 : 75

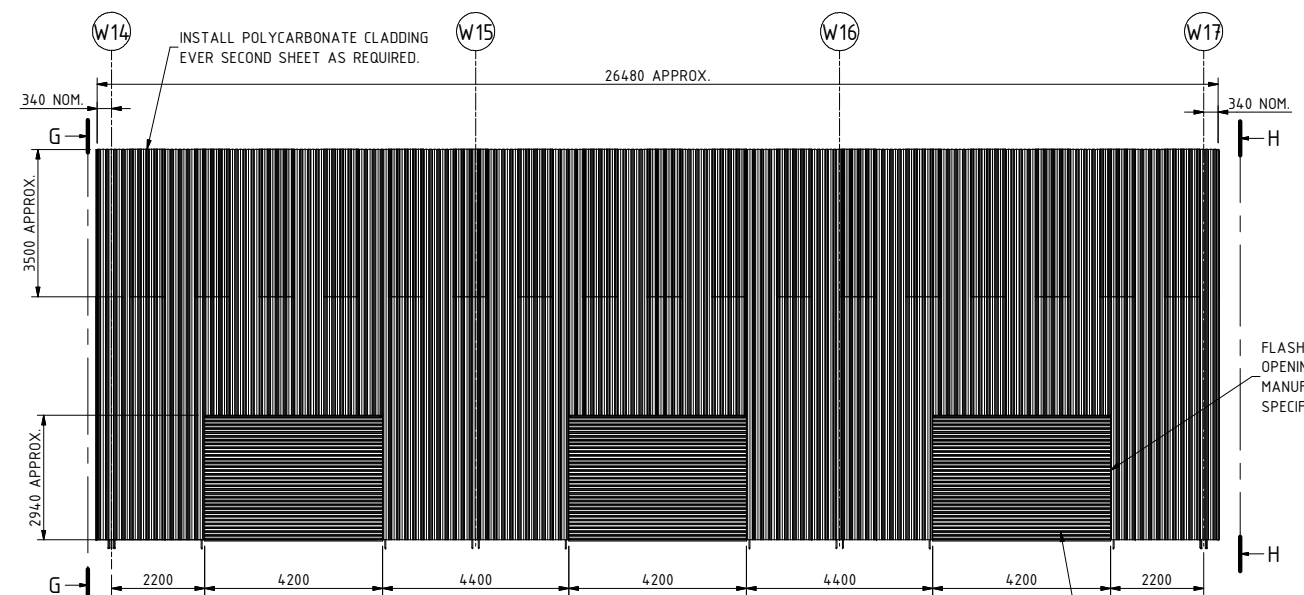

SHEETING ELEVATION  
SCALE 1 : 75



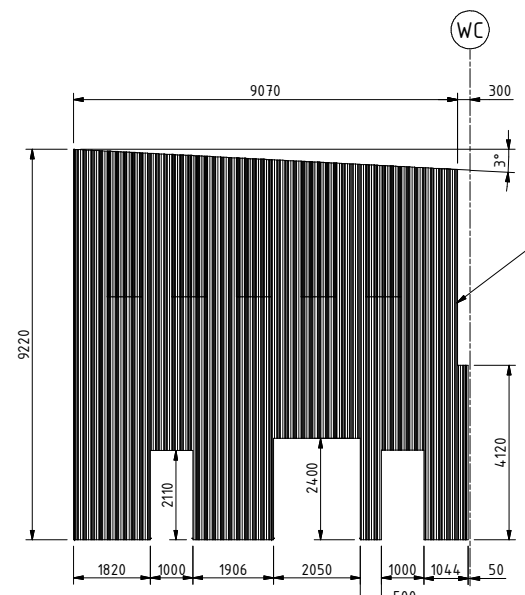


H  
SCALE 1 : 75

CLADDING TO BE COLORBOND "SURFMIST" 0.42 BMT 'TRIMDEK'

SHEETING QUANTITIES  
TRIMDEK - 290m² APPROX.  
POLYCARBONATE - 75m² APPROX.

FOR STRUCTURAL AND CONCRETE NOTES  
REFER TO DRAWING No YAZ235-00

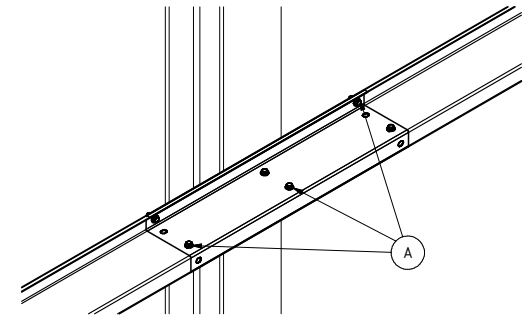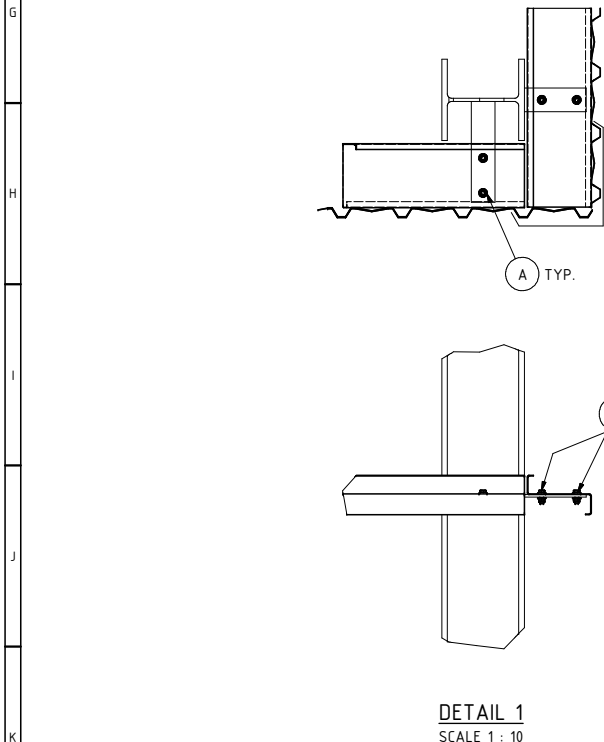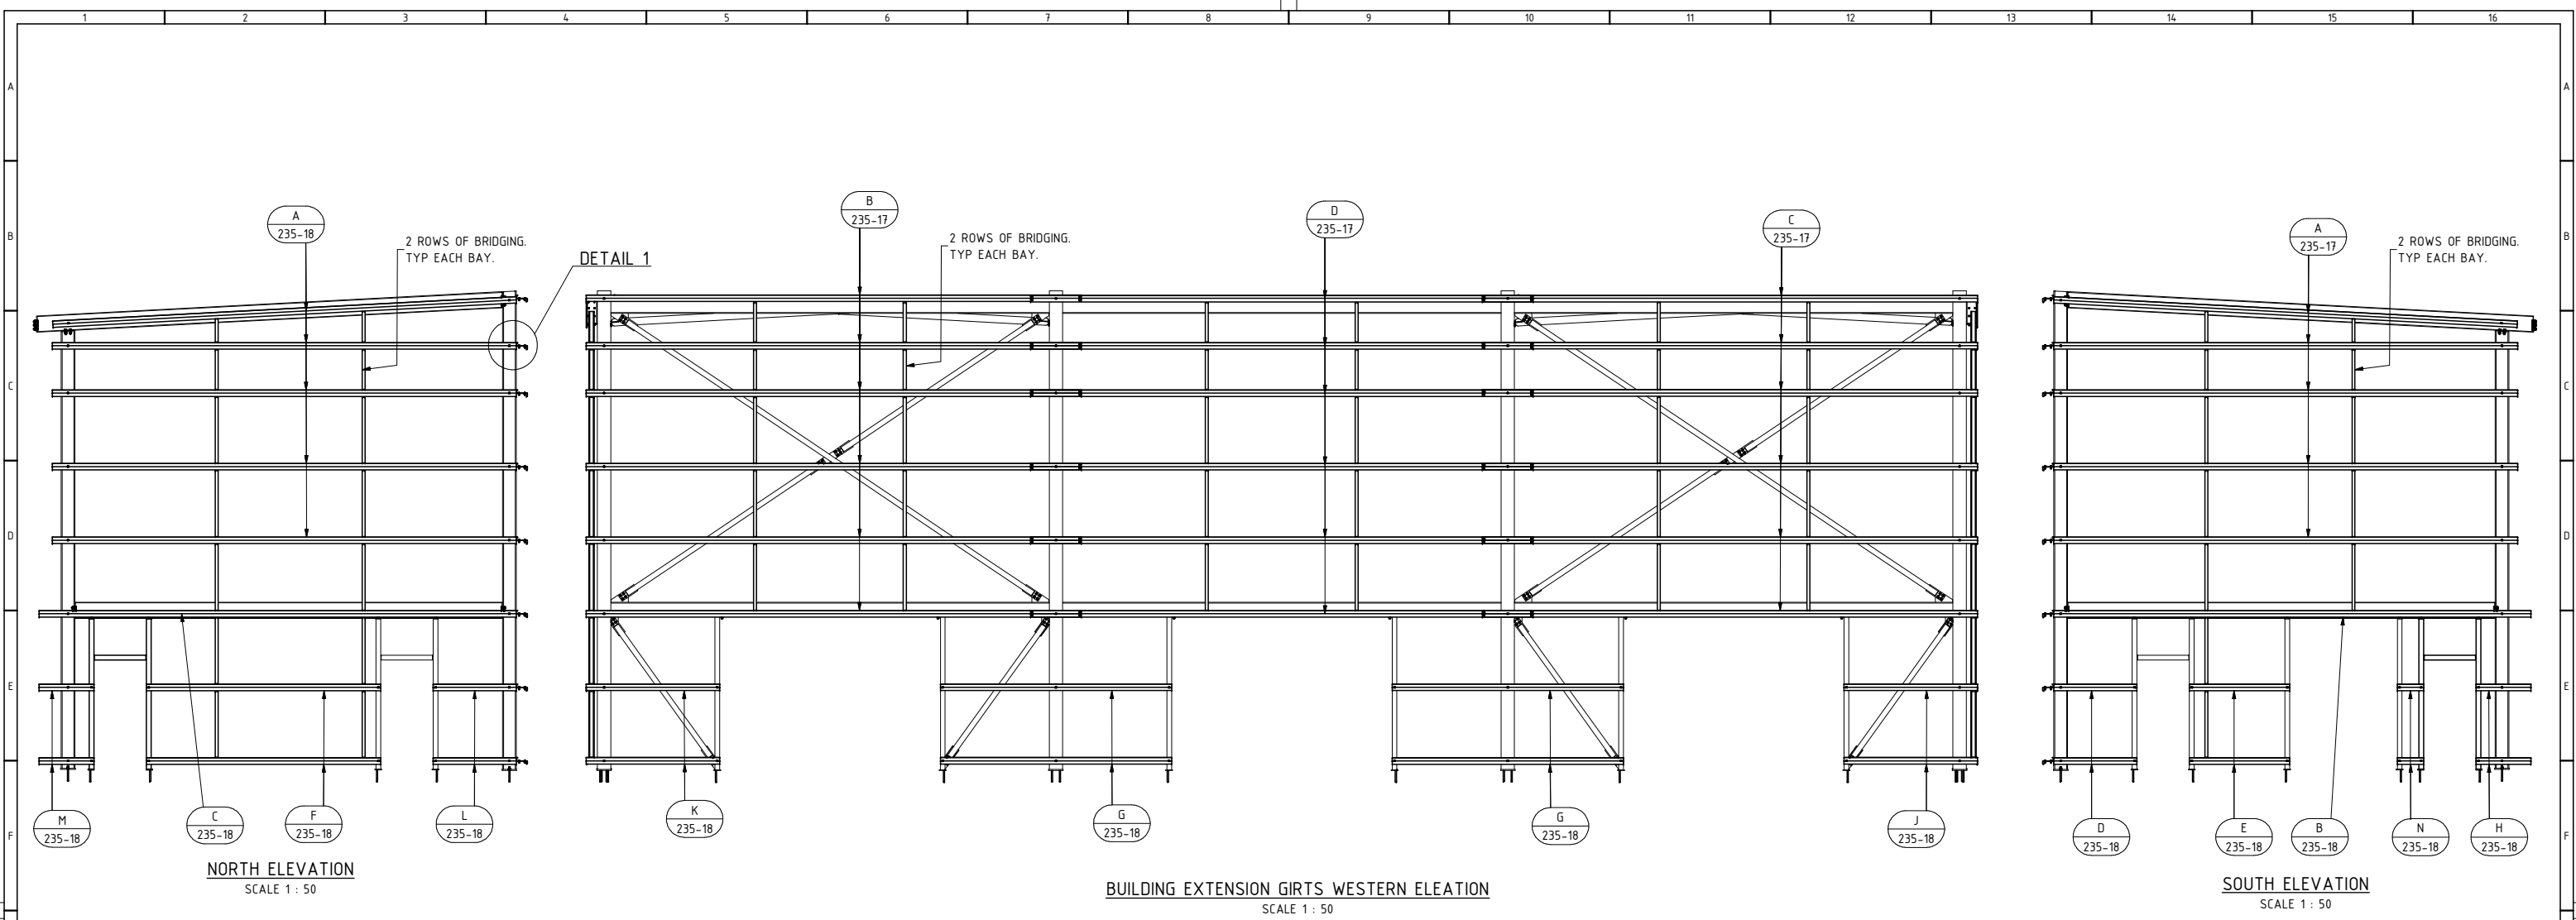

FOR STRUCTURAL AND CONCRETE NOTES  
REFER TO DRAWING No YAZ235-00

|     |      |                                                                   |         |             |
|-----|------|-------------------------------------------------------------------|---------|-------------|
| 32  | C    | HIT-HY-200+HIT-V-F (8.8)M16 CHEMICAL ANCHOR. 250 LG. THREADED ROD |         |             |
| 240 | A    | M12 BOLTS. GIRT FIXING.                                           |         |             |
| QTY | ITEM | DESCRIPTION                                                       | REMARKS | MATERIAL No |

REVISION HISTORY

|                                       |       |         |           |          |
|---------------------------------------|-------|---------|-----------|----------|
| 1                                     | DRAWN | CHECKED | RESP. ENG | APPROVED |
| DATE:                                 |       | JOB No: |           |          |
| DRG STATUS: APPROVED FOR CONSTRUCTION |       |         |           |          |

**Peter Ellsmore & Associates**  
  
'Delivering Our Promise'

PO Box 471  
Level 2, 2 Coombe Street  
Wollongong, NSW  
www.ellsmore.com.au  
(02) 4253 5600

|                                   |                      |
|-----------------------------------|----------------------|
| DRAWN<br>D. FOSTER                | CHECKED<br>D. LESTER |
| RESPONSIBLE ENGINEER<br>Y. ZARANS |                      |
| APPROVED                          |                      |
| DATE ISSUED<br>NOV' 17            |                      |

**RESOURCE CO**  
**BALER AND WRAPPER STRUCTURE**  
**STEELWORK EXTENSION**  
**GIRTS ARRANGEMENT**

SCALE: AS SHOWN  
FILENAME: YAZ235-01dw  
CAD PRINTED:

B1

DRAWING No:  
**YAZ235-03**  
DRG STATUS: APPROVED FOR CONSTRUCTION  
PEA JOB No: W17-YAZ235

REV  
**1**

UNLESS OTHERWISE STATED ALL DIMENSIONS ARE IN MILLIMETRES

THIS DRAWING IS THE PROPERTY OF PETER ELLSMORE AND ASSOCIATES PTY LTD AND IS NOT TO BE COPIED OR USED IN ANY FORM OR MANNER WITHOUT PRIOR PERMISSION IN WRITING FROM PETER ELLSMORE AND ASSOCIATES PTY LTD.

0 50 100 150 200 250 300 FULL SIZE