



Appendix C Architectural drawings

Prepared by HDR Rice Daubney Architects


January 2016

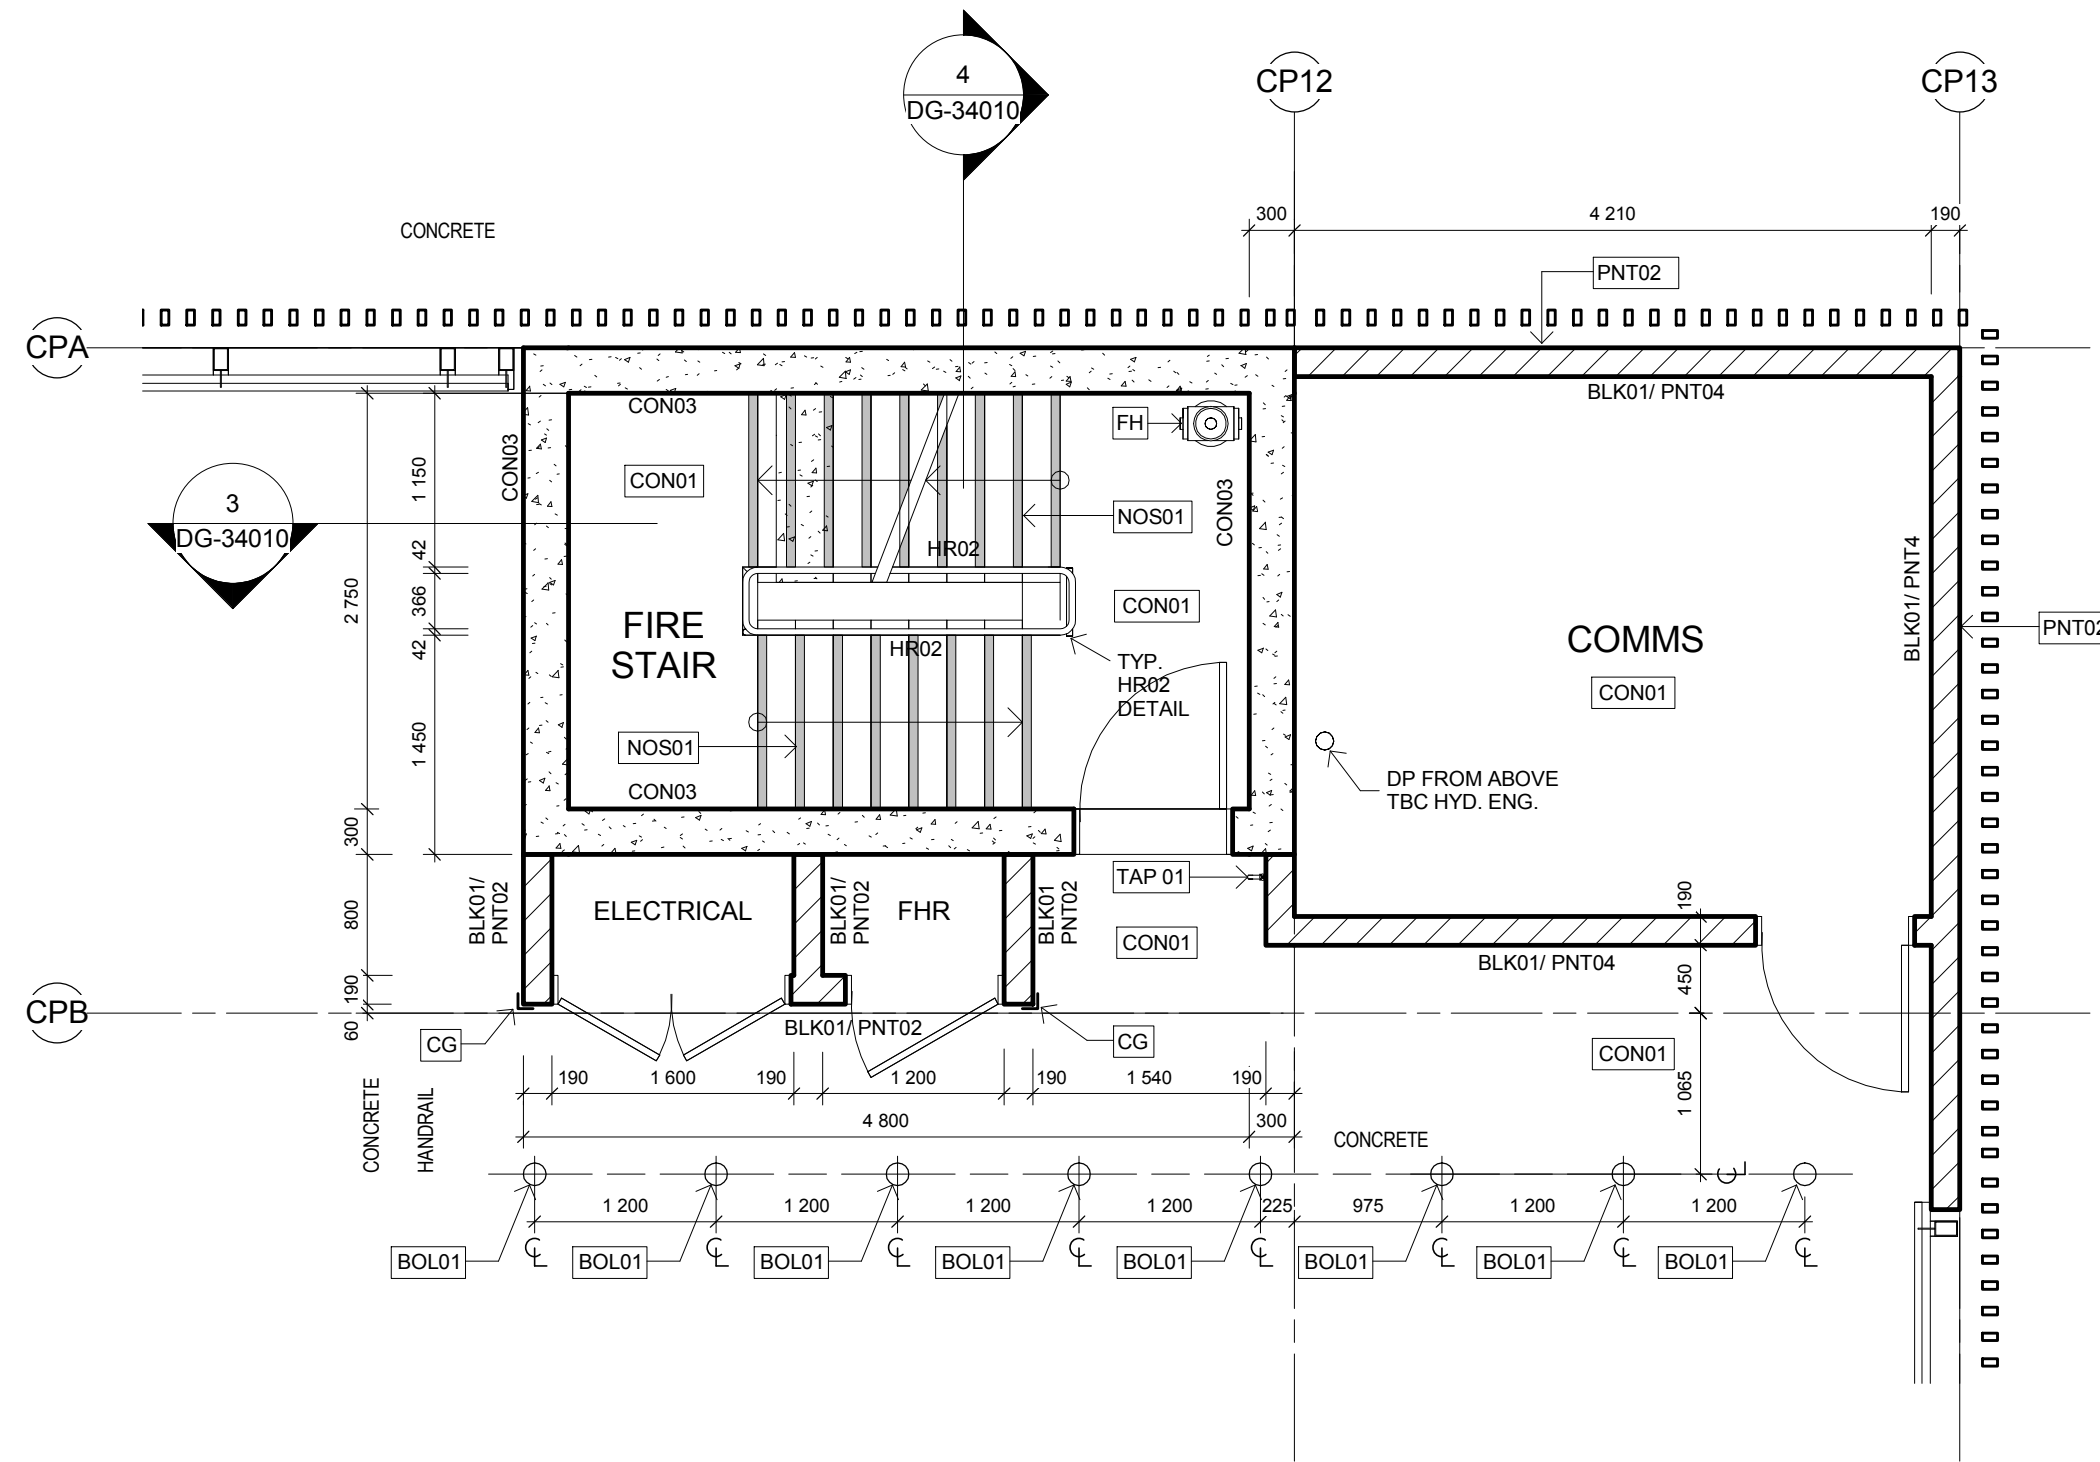


1 STAIR 01 PLAN - LEVEL 02
1:50

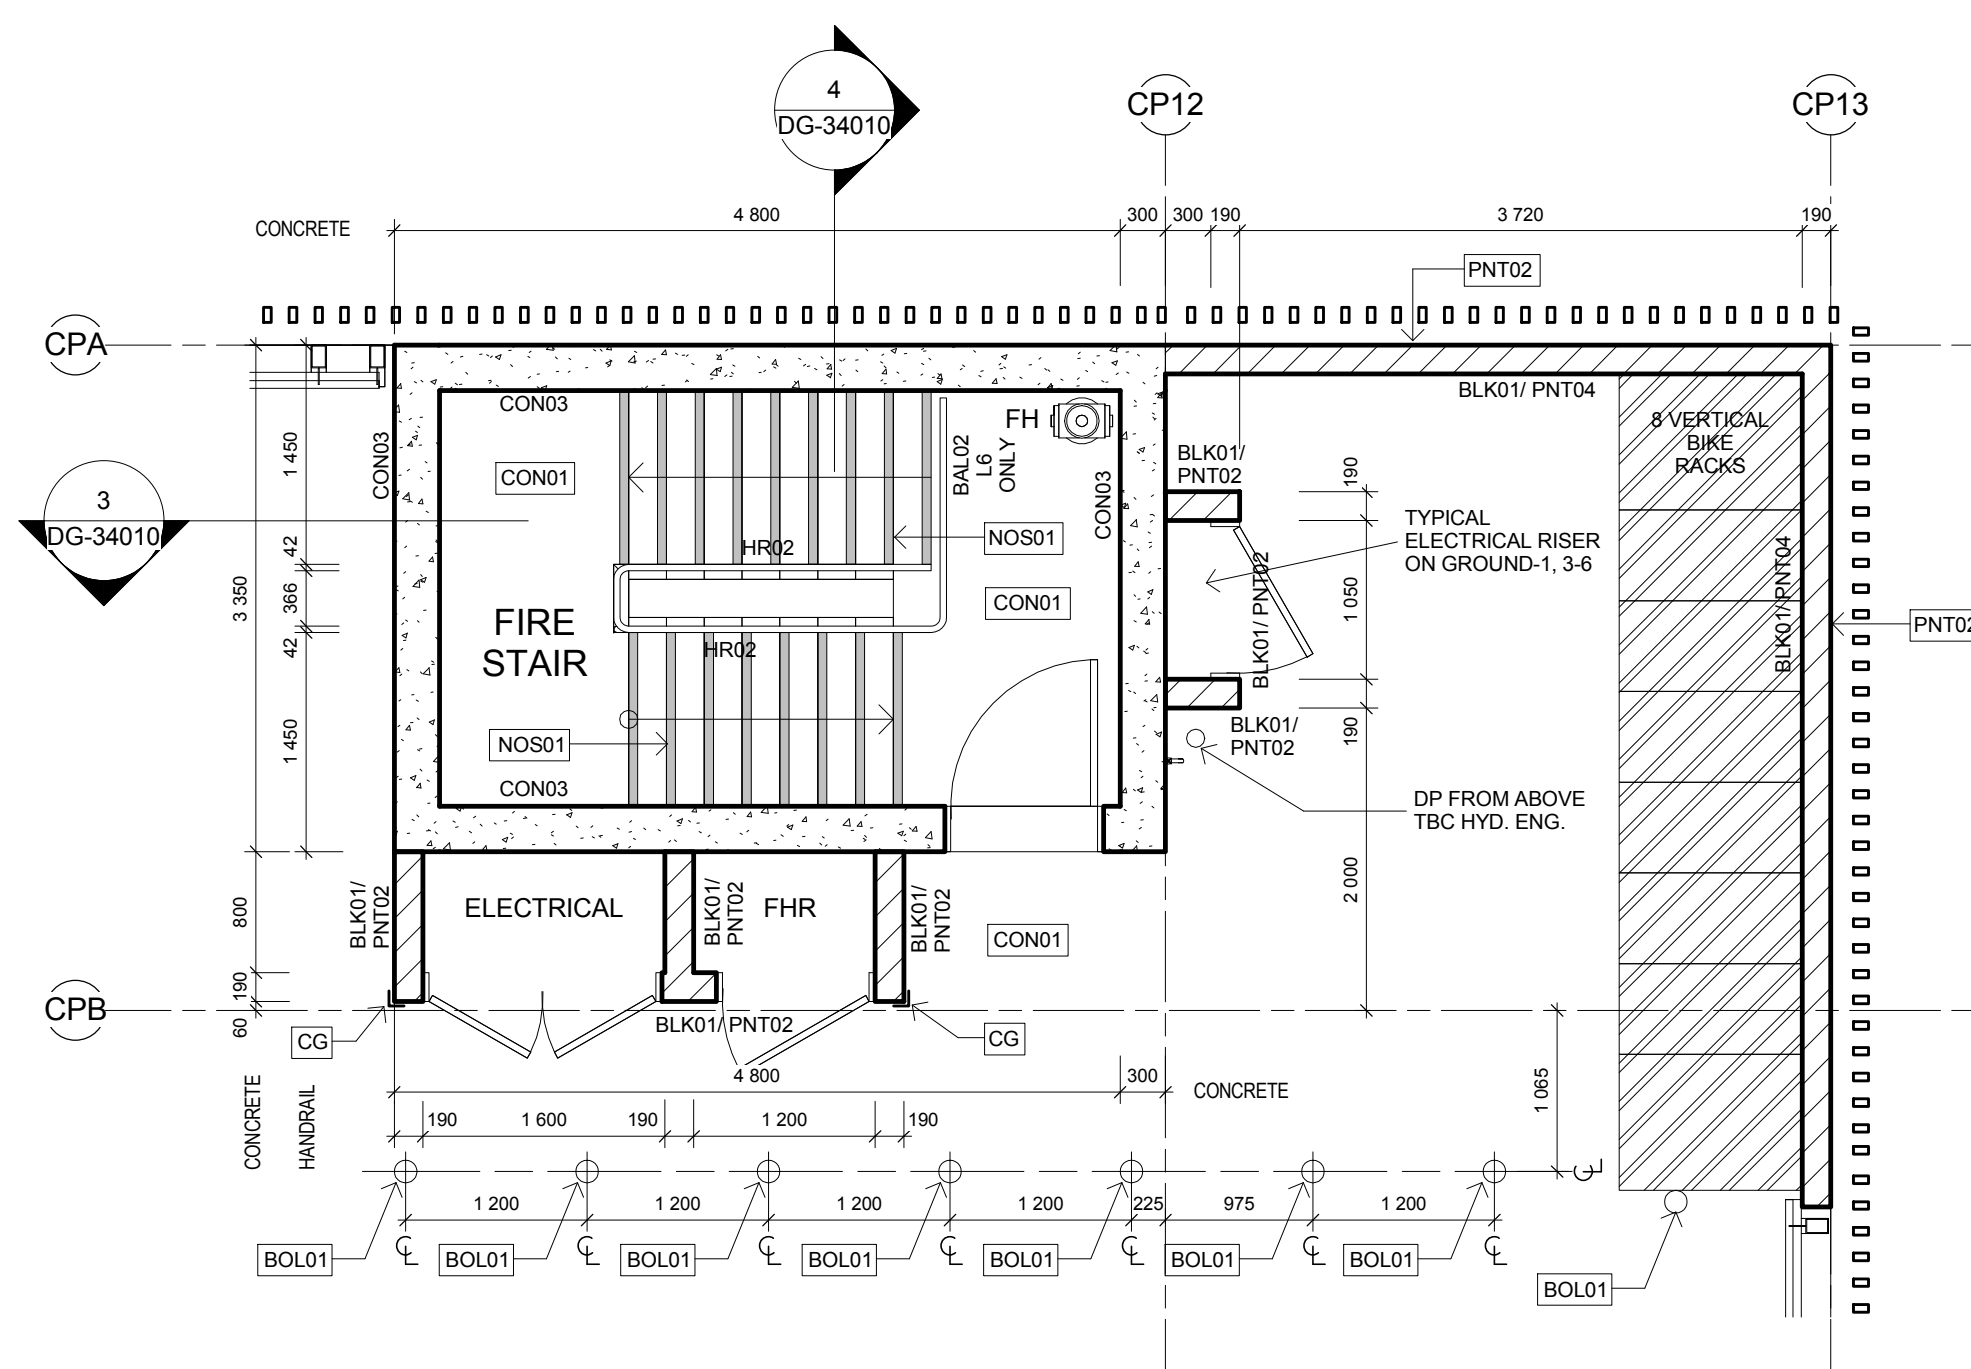


2 STAIRS 01, 02, 03 PLAN - LEVEL 06
1:50

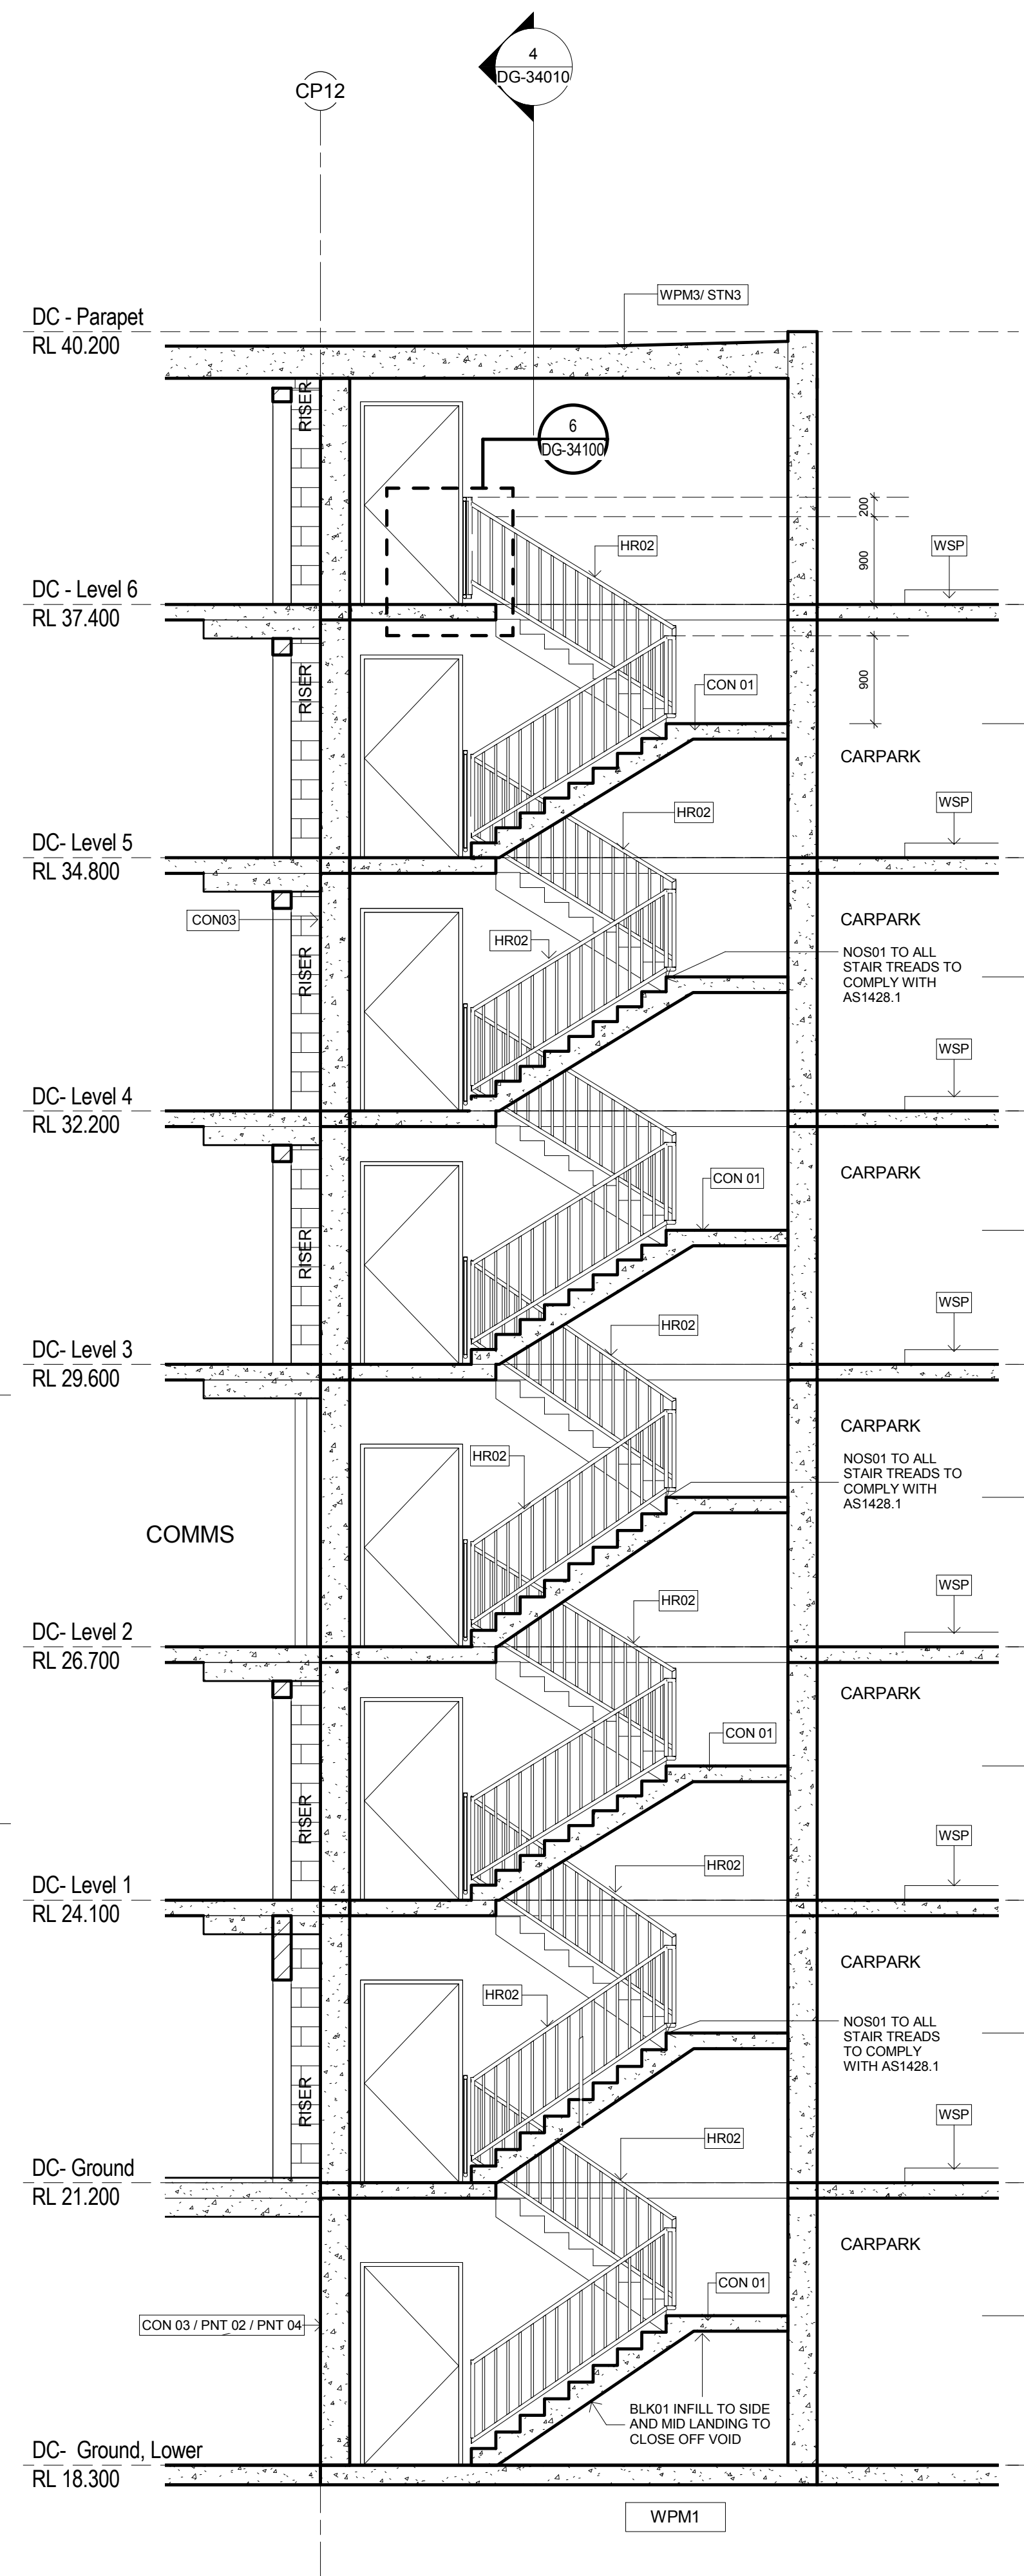

3 STAIRS 01, 02, 03 SECTION 01
1:50

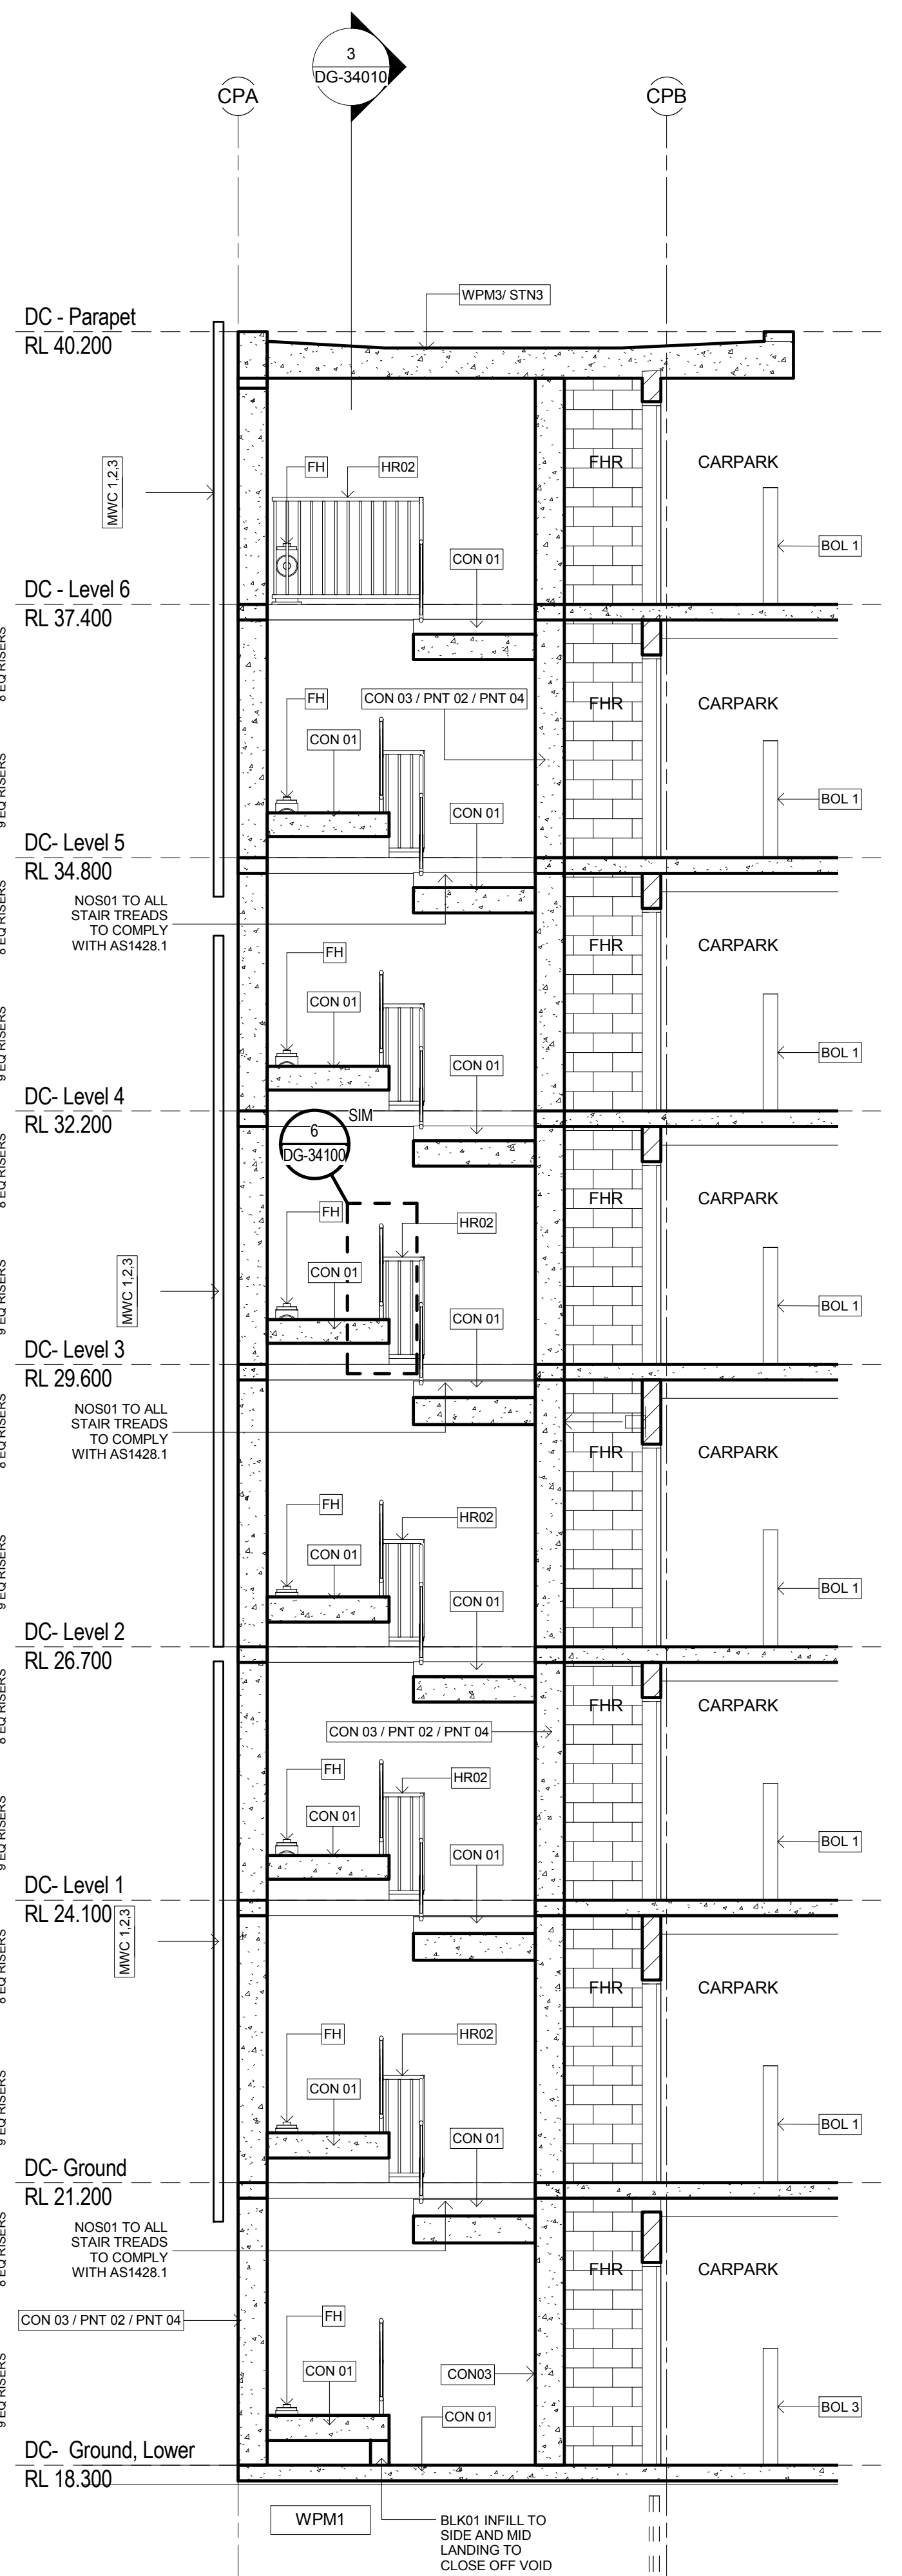

4 STAIR 01, 02, 03 SECTION 02
1:50

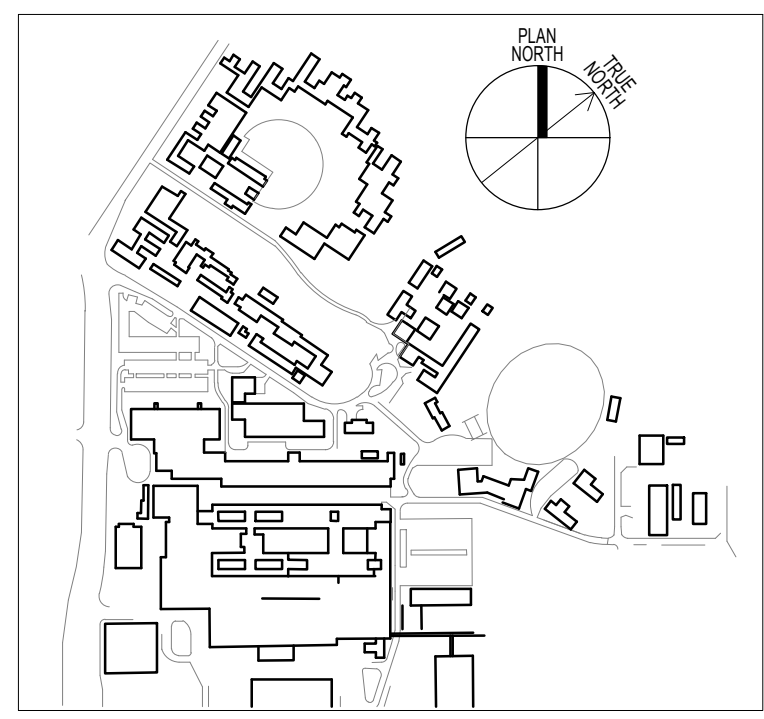

THIS DOCUMENT IS THE COPYRIGHT OF THE HDR GROUP (NSW) PTY LTD. ALL INFORMATION ILLUSTRATED ON THIS DOCUMENT IS TO BE CHECKED AND VERIFIED ON SITE. IN THE EVENT OF DISCREPANCIES REFER TO ARCHITECT PRIOR TO COMMENCEMENT OF THE WORK. DO NOT SCALE DRAWINGS ELECTRONICALLY OR MANUALLY.

REV	DESCRIPTION	DRAWN	CHECK	DATE
1	TENDER	RT	TR	14/12/15

ISSUE FOR TENDER
NOT FOR CONSTRUCTION

CLIENT:
NSW HEALTH INFRASTRUCTURE
North Sydney NSW 2060



PROJECT MANAGER:
PRICE WATERHOUSE COOPERS




LEAD ARCHITECT:
HDR | RD + MSJ
Lvl 1, 110 Walker Street
North Sydney NSW 2060

WESTMEAD MULTI STOREY CARPARK
Cnr Institute Road and Darcy Road
Westmead NSW 2145
Westmead Redevelopment
Building health. Transforming lives.



DRAWING TITLE:
STAIRS 01, 02, 03 PLAN, SECTION

SCALE: 1:50	DOHS NUMBER: 5335	CHECKED: TR
PROJECT NUMBER: 232186	DRAWING NUMBER: MSC-HDR-AR-DG-340101	ISSUE:

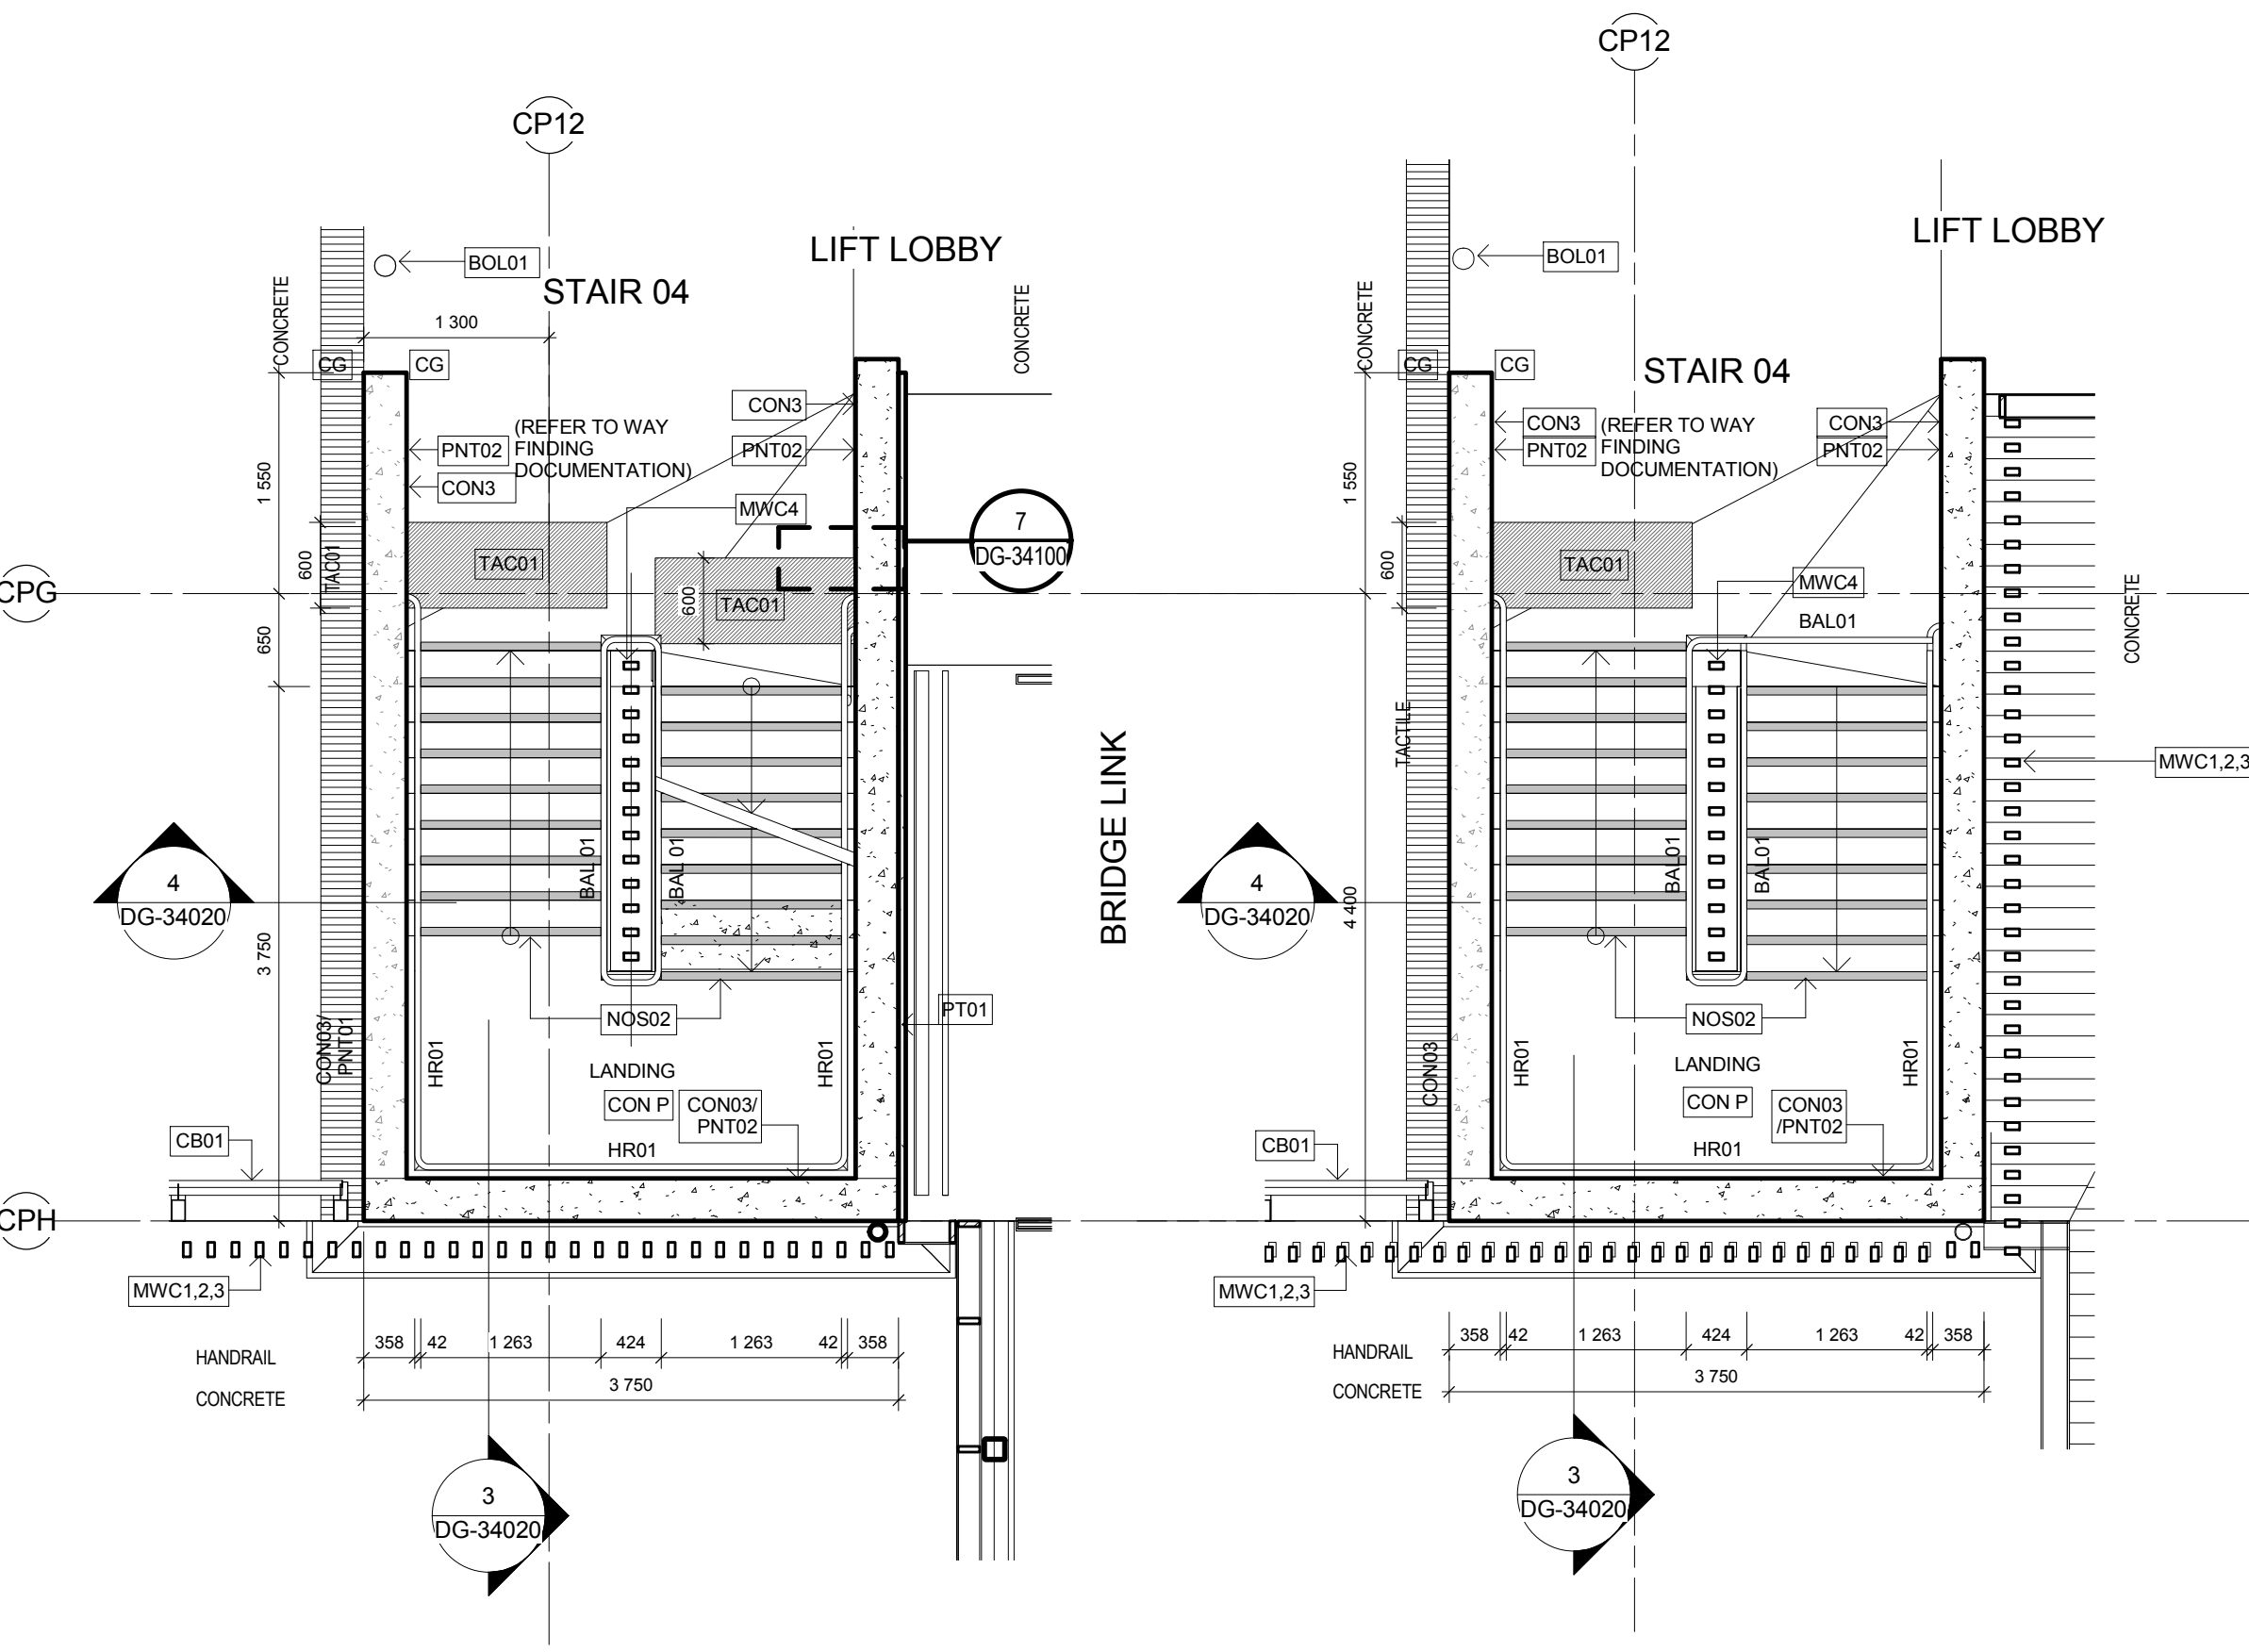


1 STAIR 04 PLAN - TYP LEVEL
1:50


2 STAIR 04 PLAN - LEVEL 06
1:50

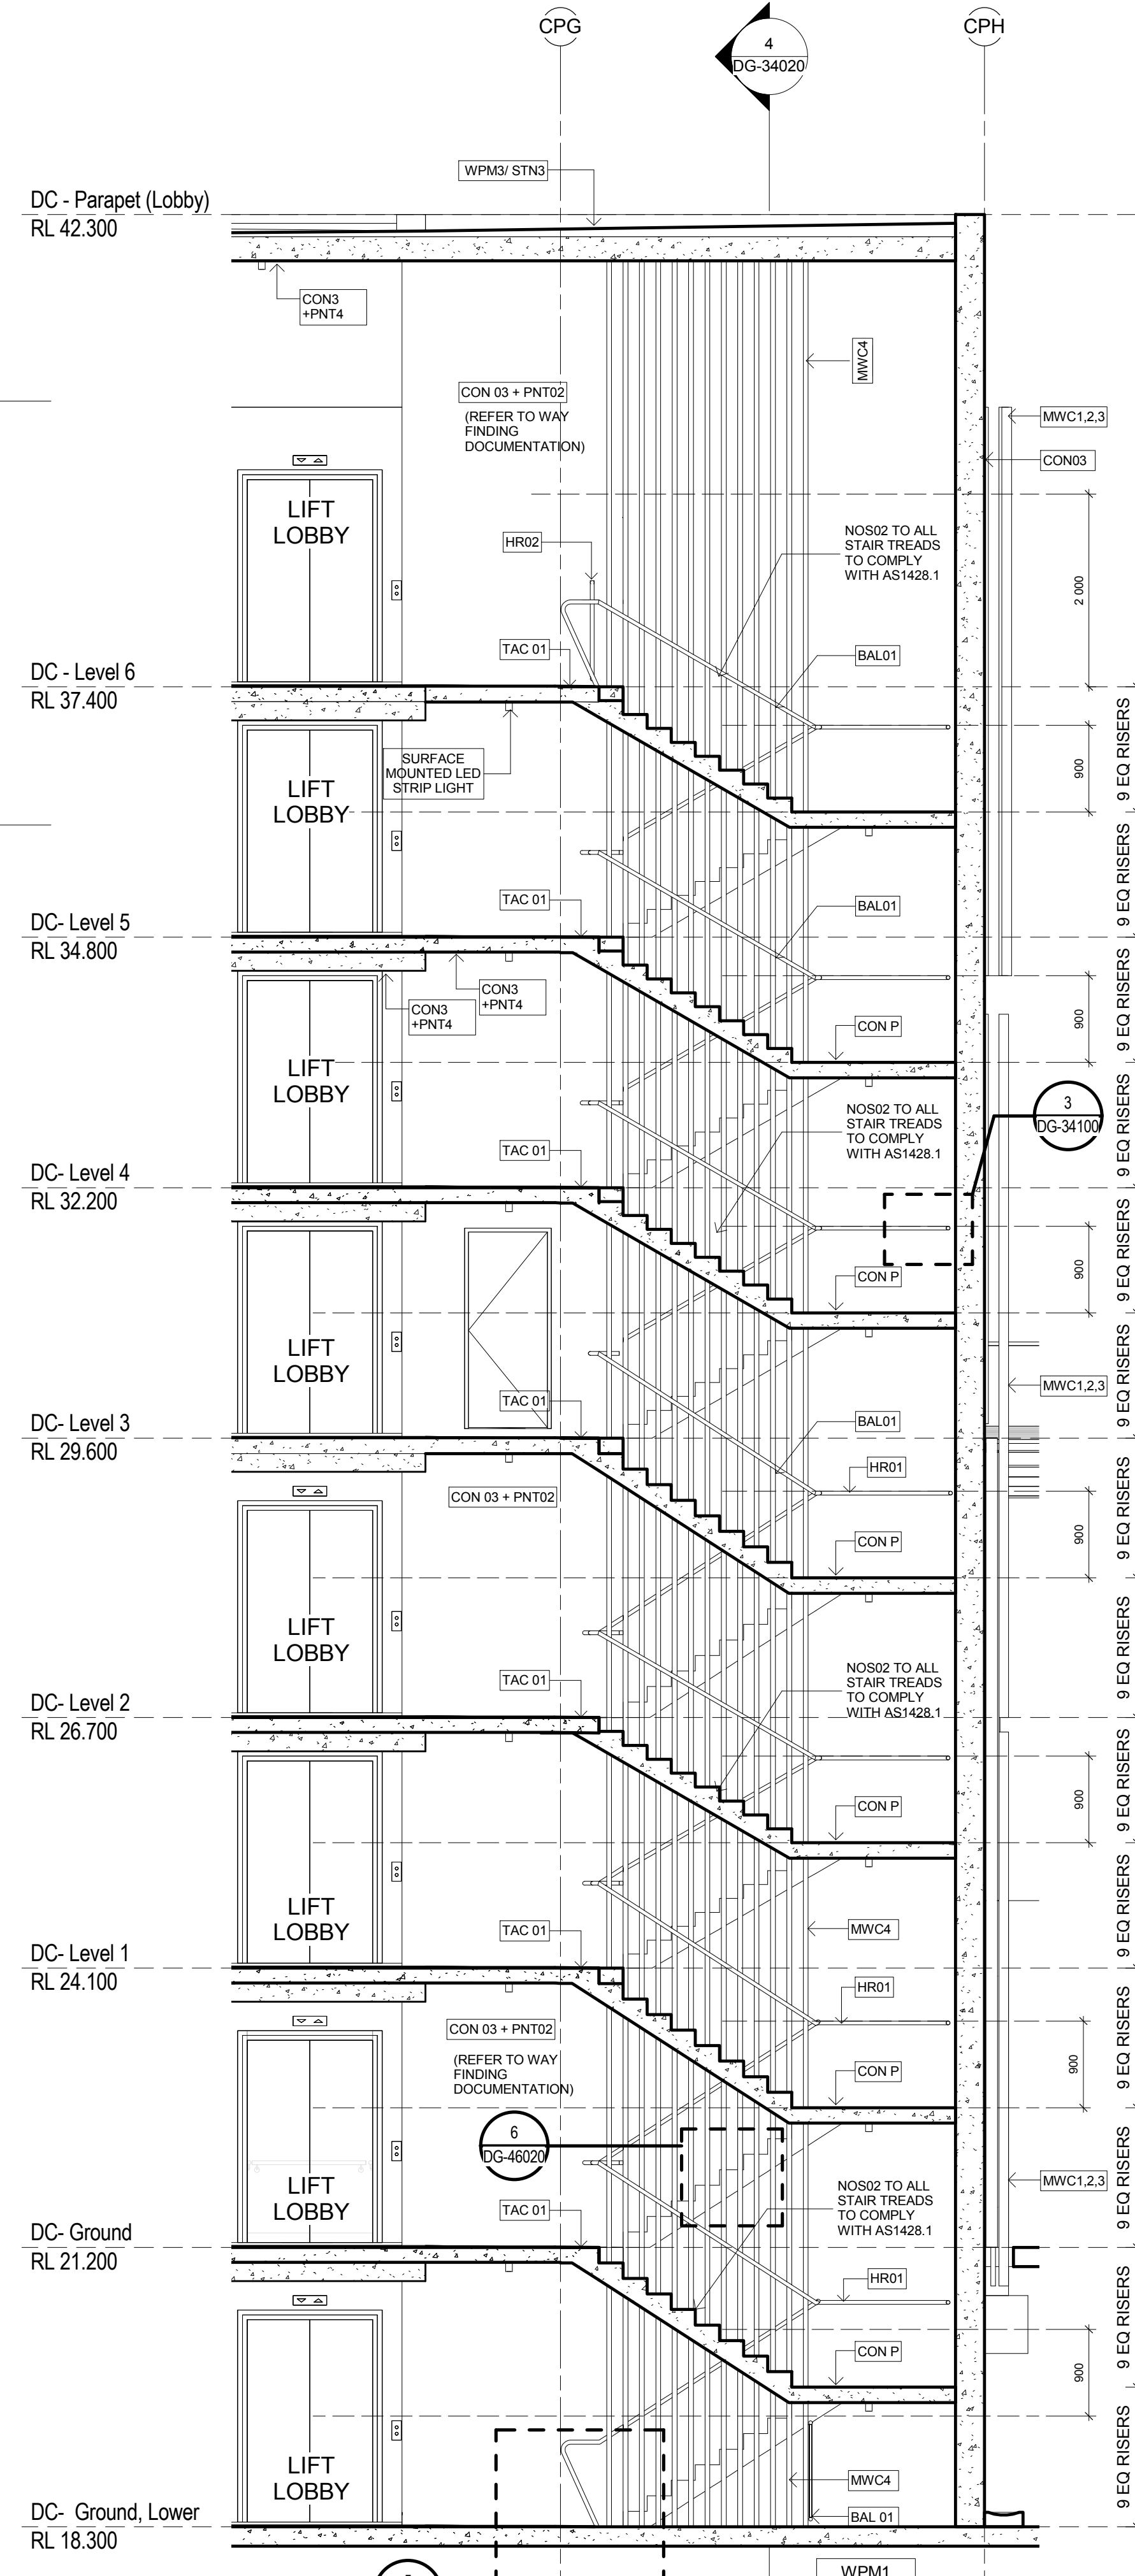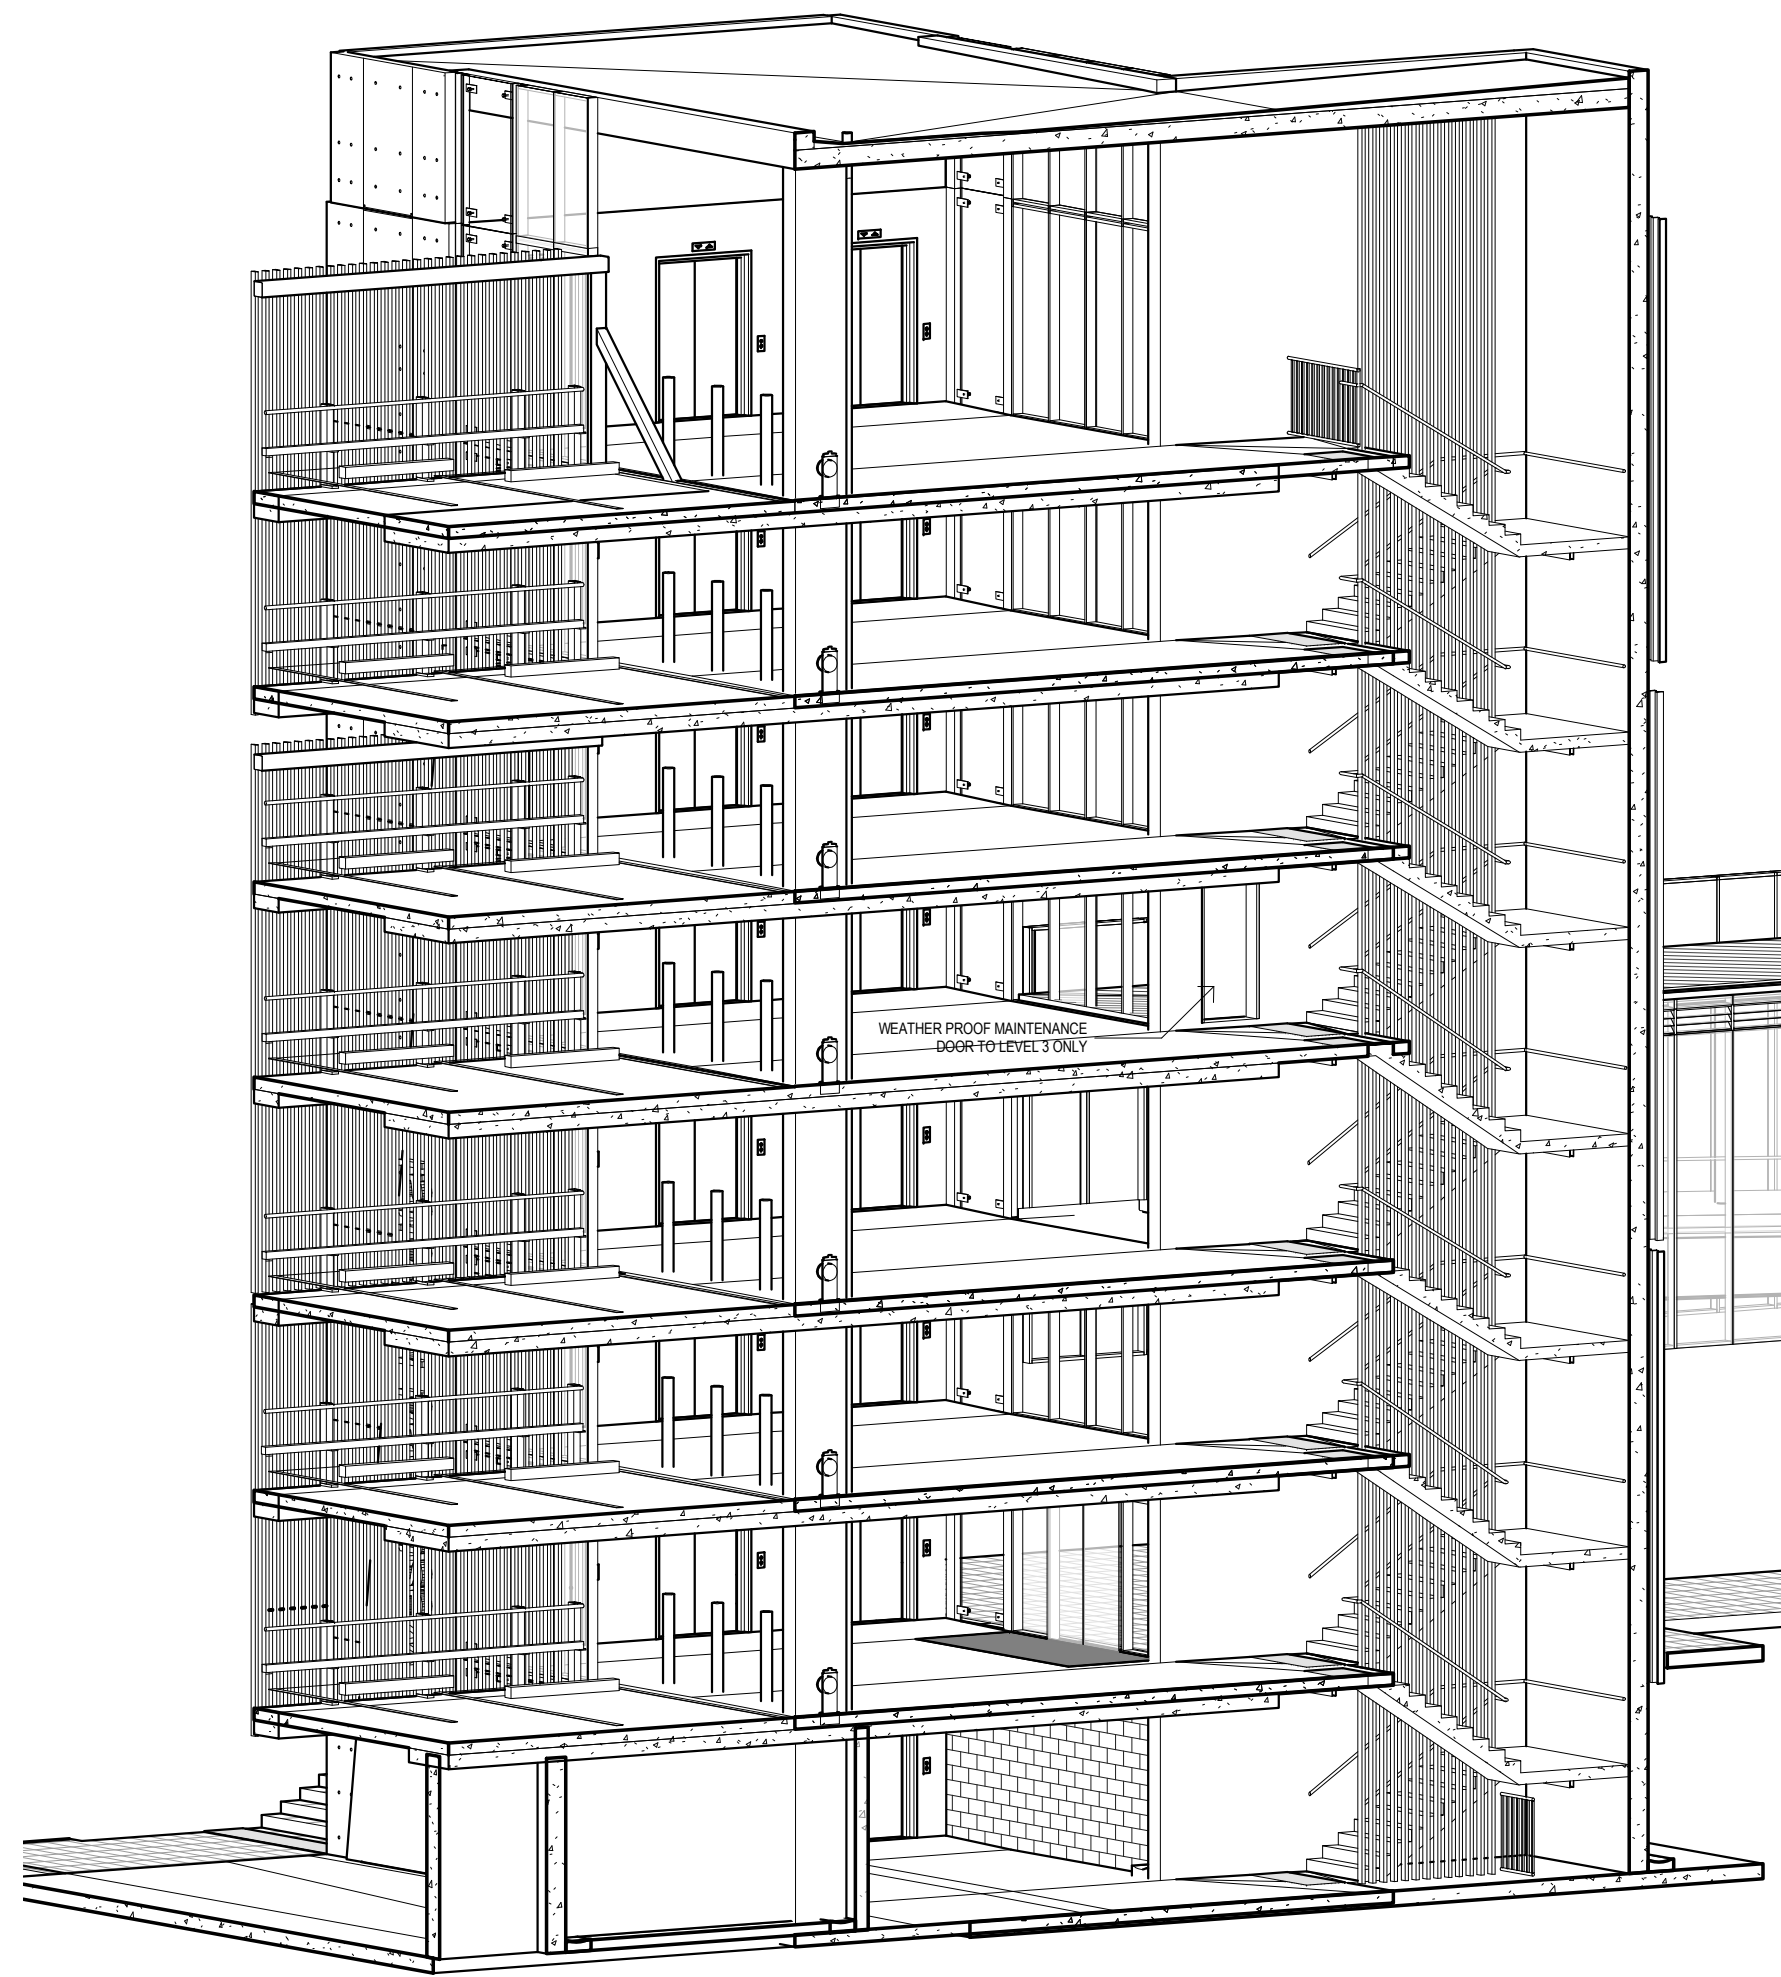

3 STAIR 04 - SECTION 01
1:50

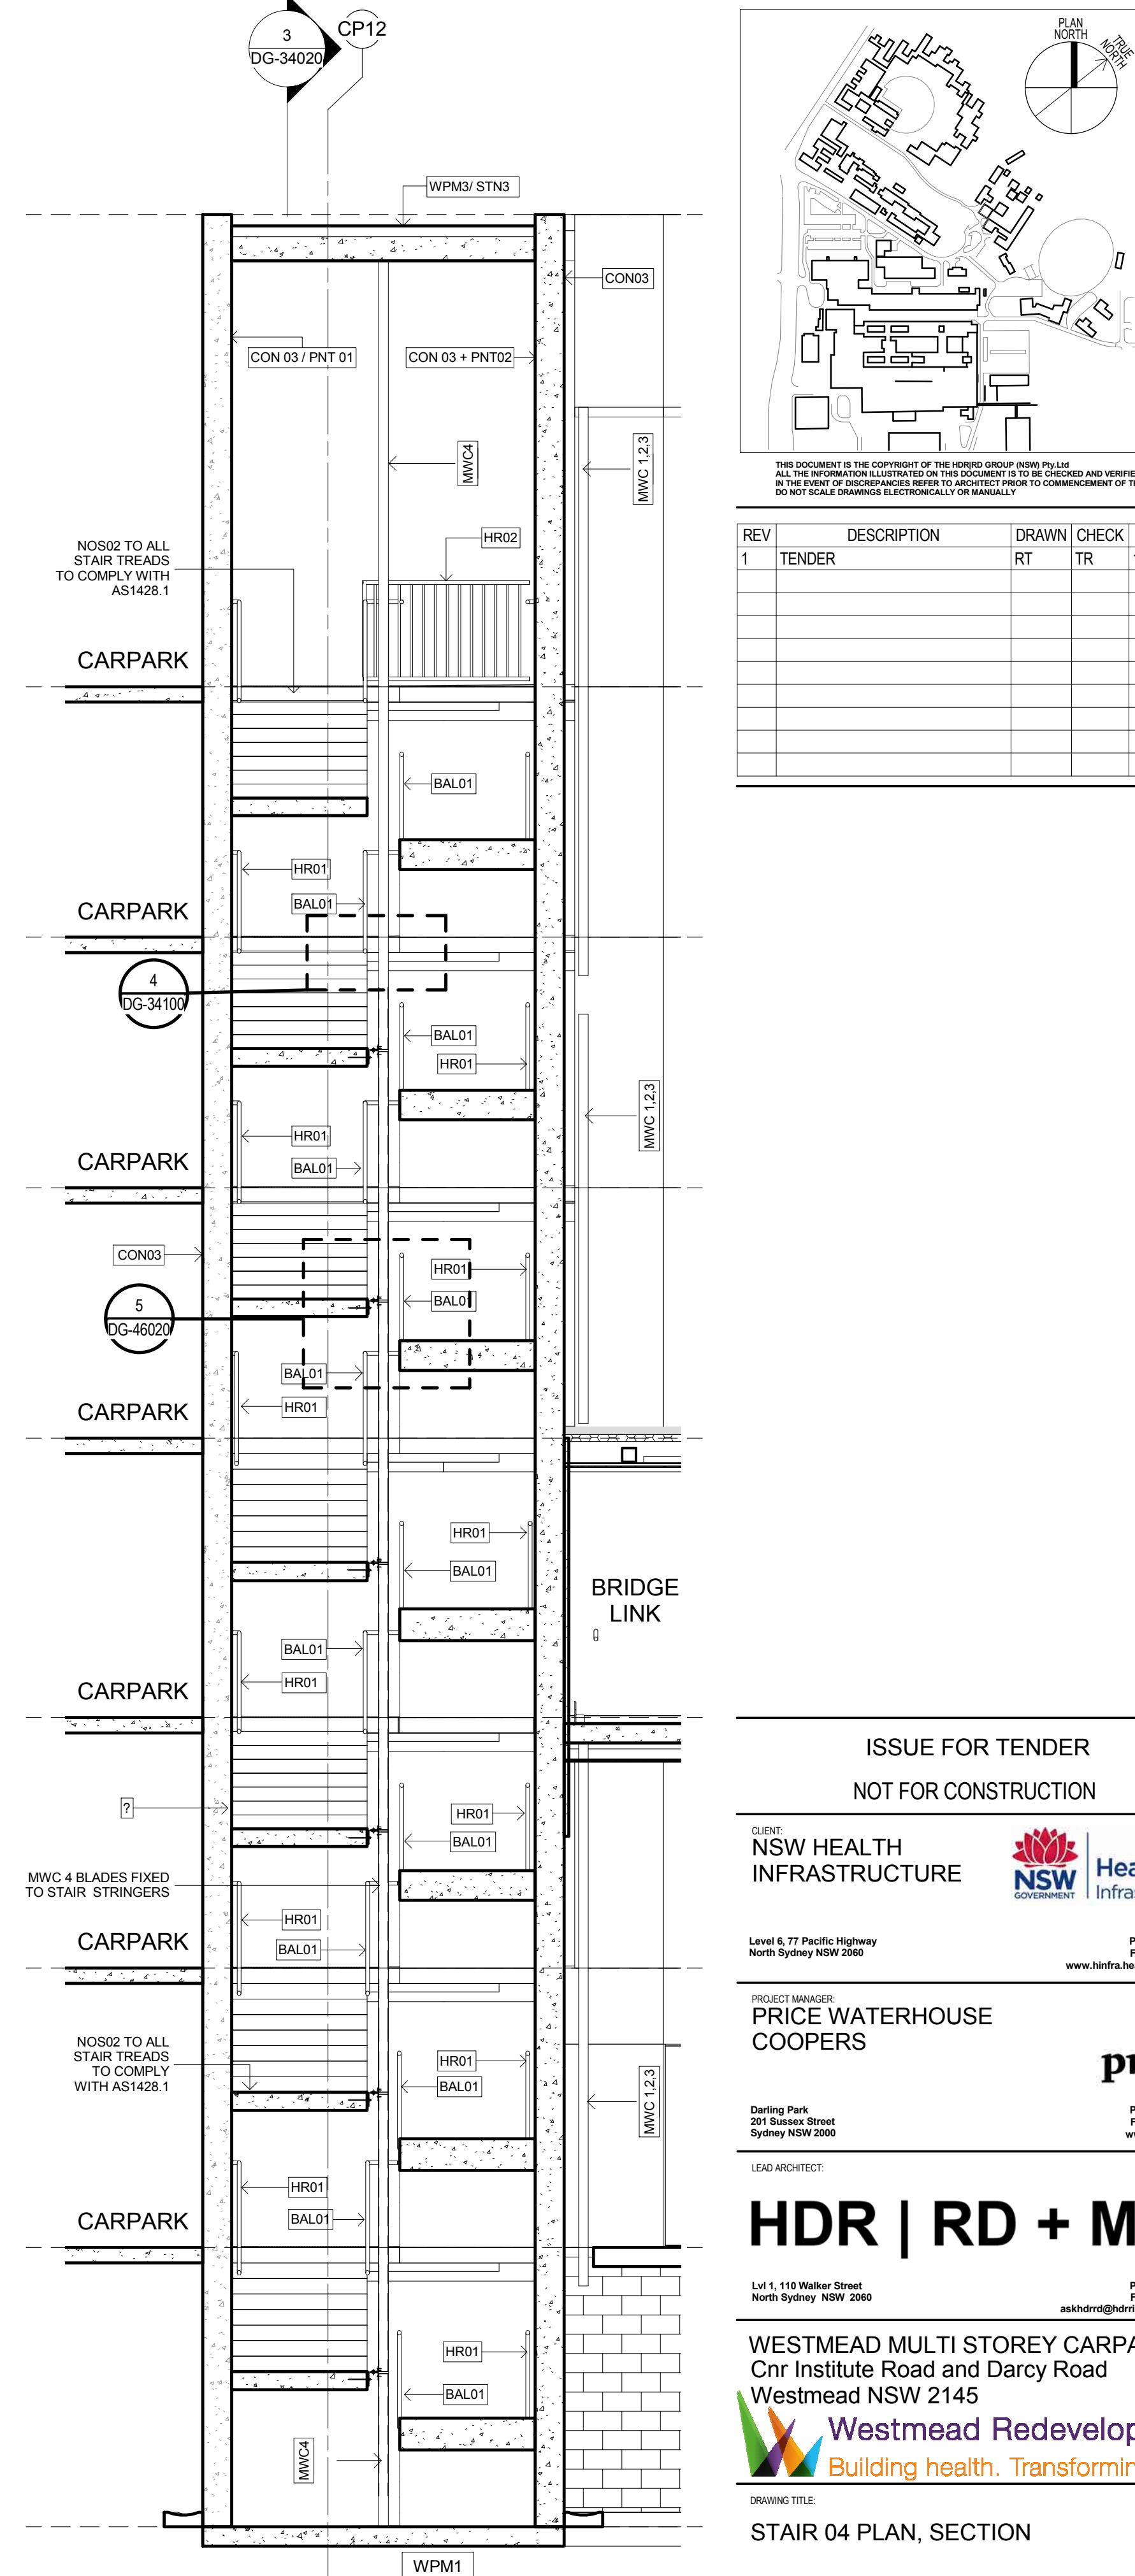

4 STAIR 04 - SECTION 02
1:50

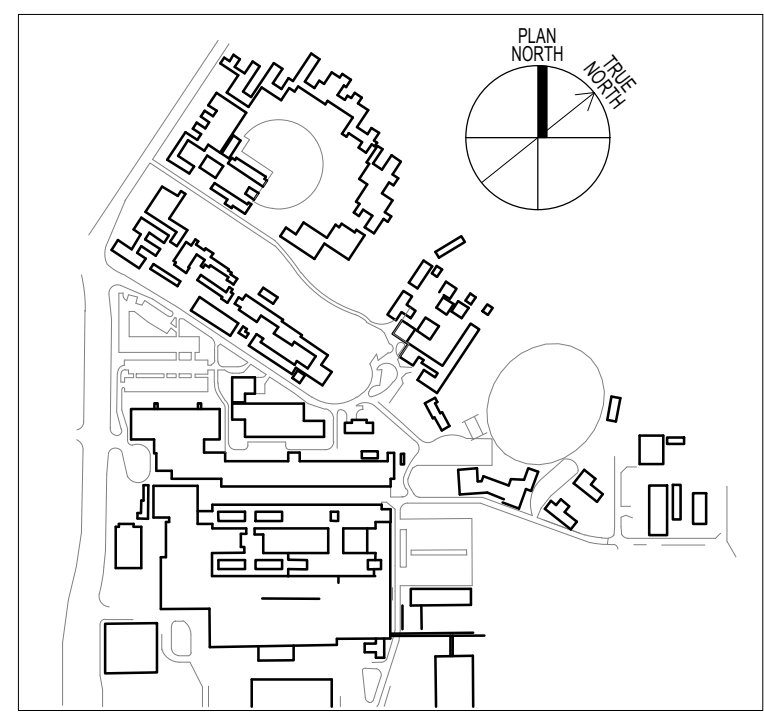

THIS DOCUMENT IS THE COPYRIGHT OF THE HDR GROUP (NSW) PTY LTD. ALL INFORMATION ILLUSTRATED ON THIS DOCUMENT IS TO BE CHECKED AND VERIFIED ON SITE. IN THE EVENT OF DISCREPANCIES REFER TO ARCHITECT PRIOR TO COMMENCEMENT OF THE WORK. DO NOT SCALE DRAWINGS ELECTRONICALLY OR MANUALLY.

REV	DESCRIPTION	DRAWN	CHECK	DATE
1	TENDER	RT	TR	14/12/15

ISSUE FOR TENDER
NOT FOR CONSTRUCTION

CLIENT:
NSW HEALTH INFRASTRUCTURE
Level 6, 77 Pacific Highway
North Sydney NSW 2060
P: (02) 9978 5427
F: (02) 8904 1377
www.hinfra.health.nsw.gov.au

PROJECT MANAGER:
PRICE WATERHOUSE COOPERS
Darling Park
201 Sussex Street
Sydney NSW 2000
P: (02) 8266 2750
F: (02) 8266 2780
www.pwc.com.au


LEAD ARCHITECT:
HDR | RD + MSJ
Lvl 1, 110 Walker Street
North Sydney NSW 2060
P: (02) 9556 2666
F: (02) 9559 3015
askhldr@hdrincosidney.com

WESTMEAD MULTI STOREY CARPARK
Cnr Institute Road and Darcy Road
Westmead NSW 2145
Westmead Redevelopment
Building health. Transforming lives.


DRAWING TITLE:
STAIR 04 PLAN, SECTION
SCALE: 1:50
DOHS NUMBER: **5335**
PROJECT NUMBER: **232186**
DRAWING NUMBER: **MSC-HDR-AR-DG-340201**
CHECKED: TR
ISSUE:

C:\va\232186-ADMSCP-SHIFTED CENTRAL.to.rvt
14/12/2015 10:41:57 AM

C:\v4\232186-ADMSCP-SHIFTED CENTRAL.to.rvt
14/12/2015 10:42:05 AM

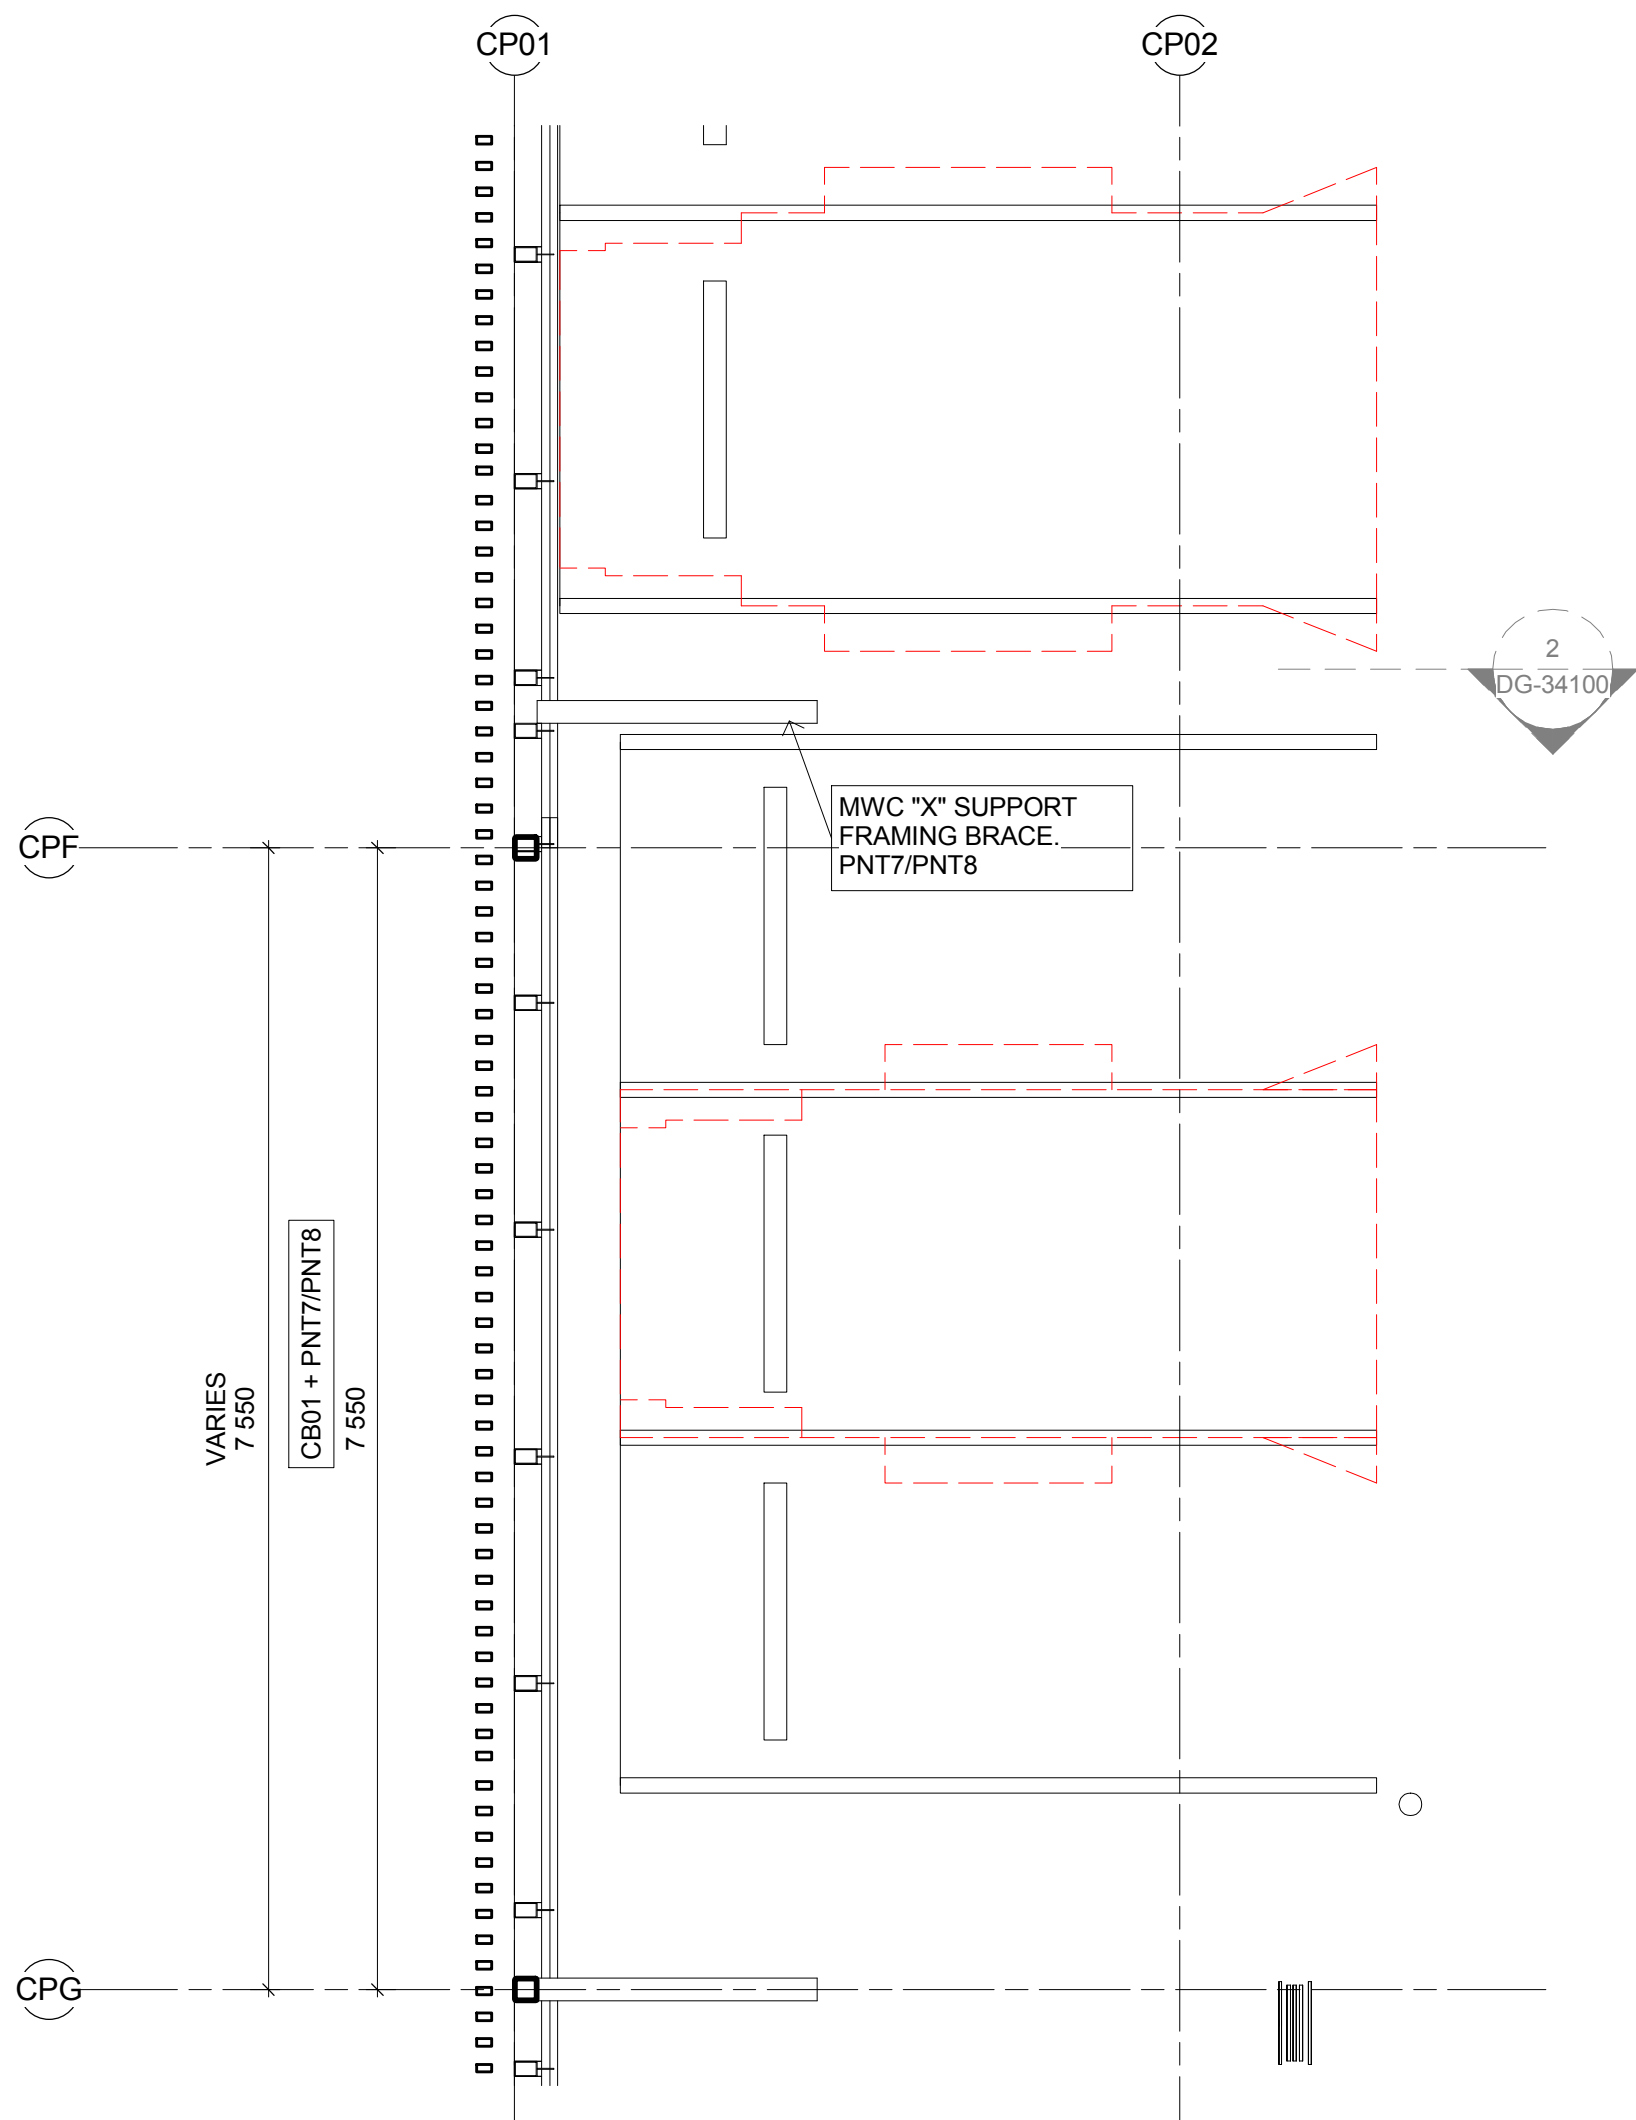

1 LEVEL 6 PLAN
1:50

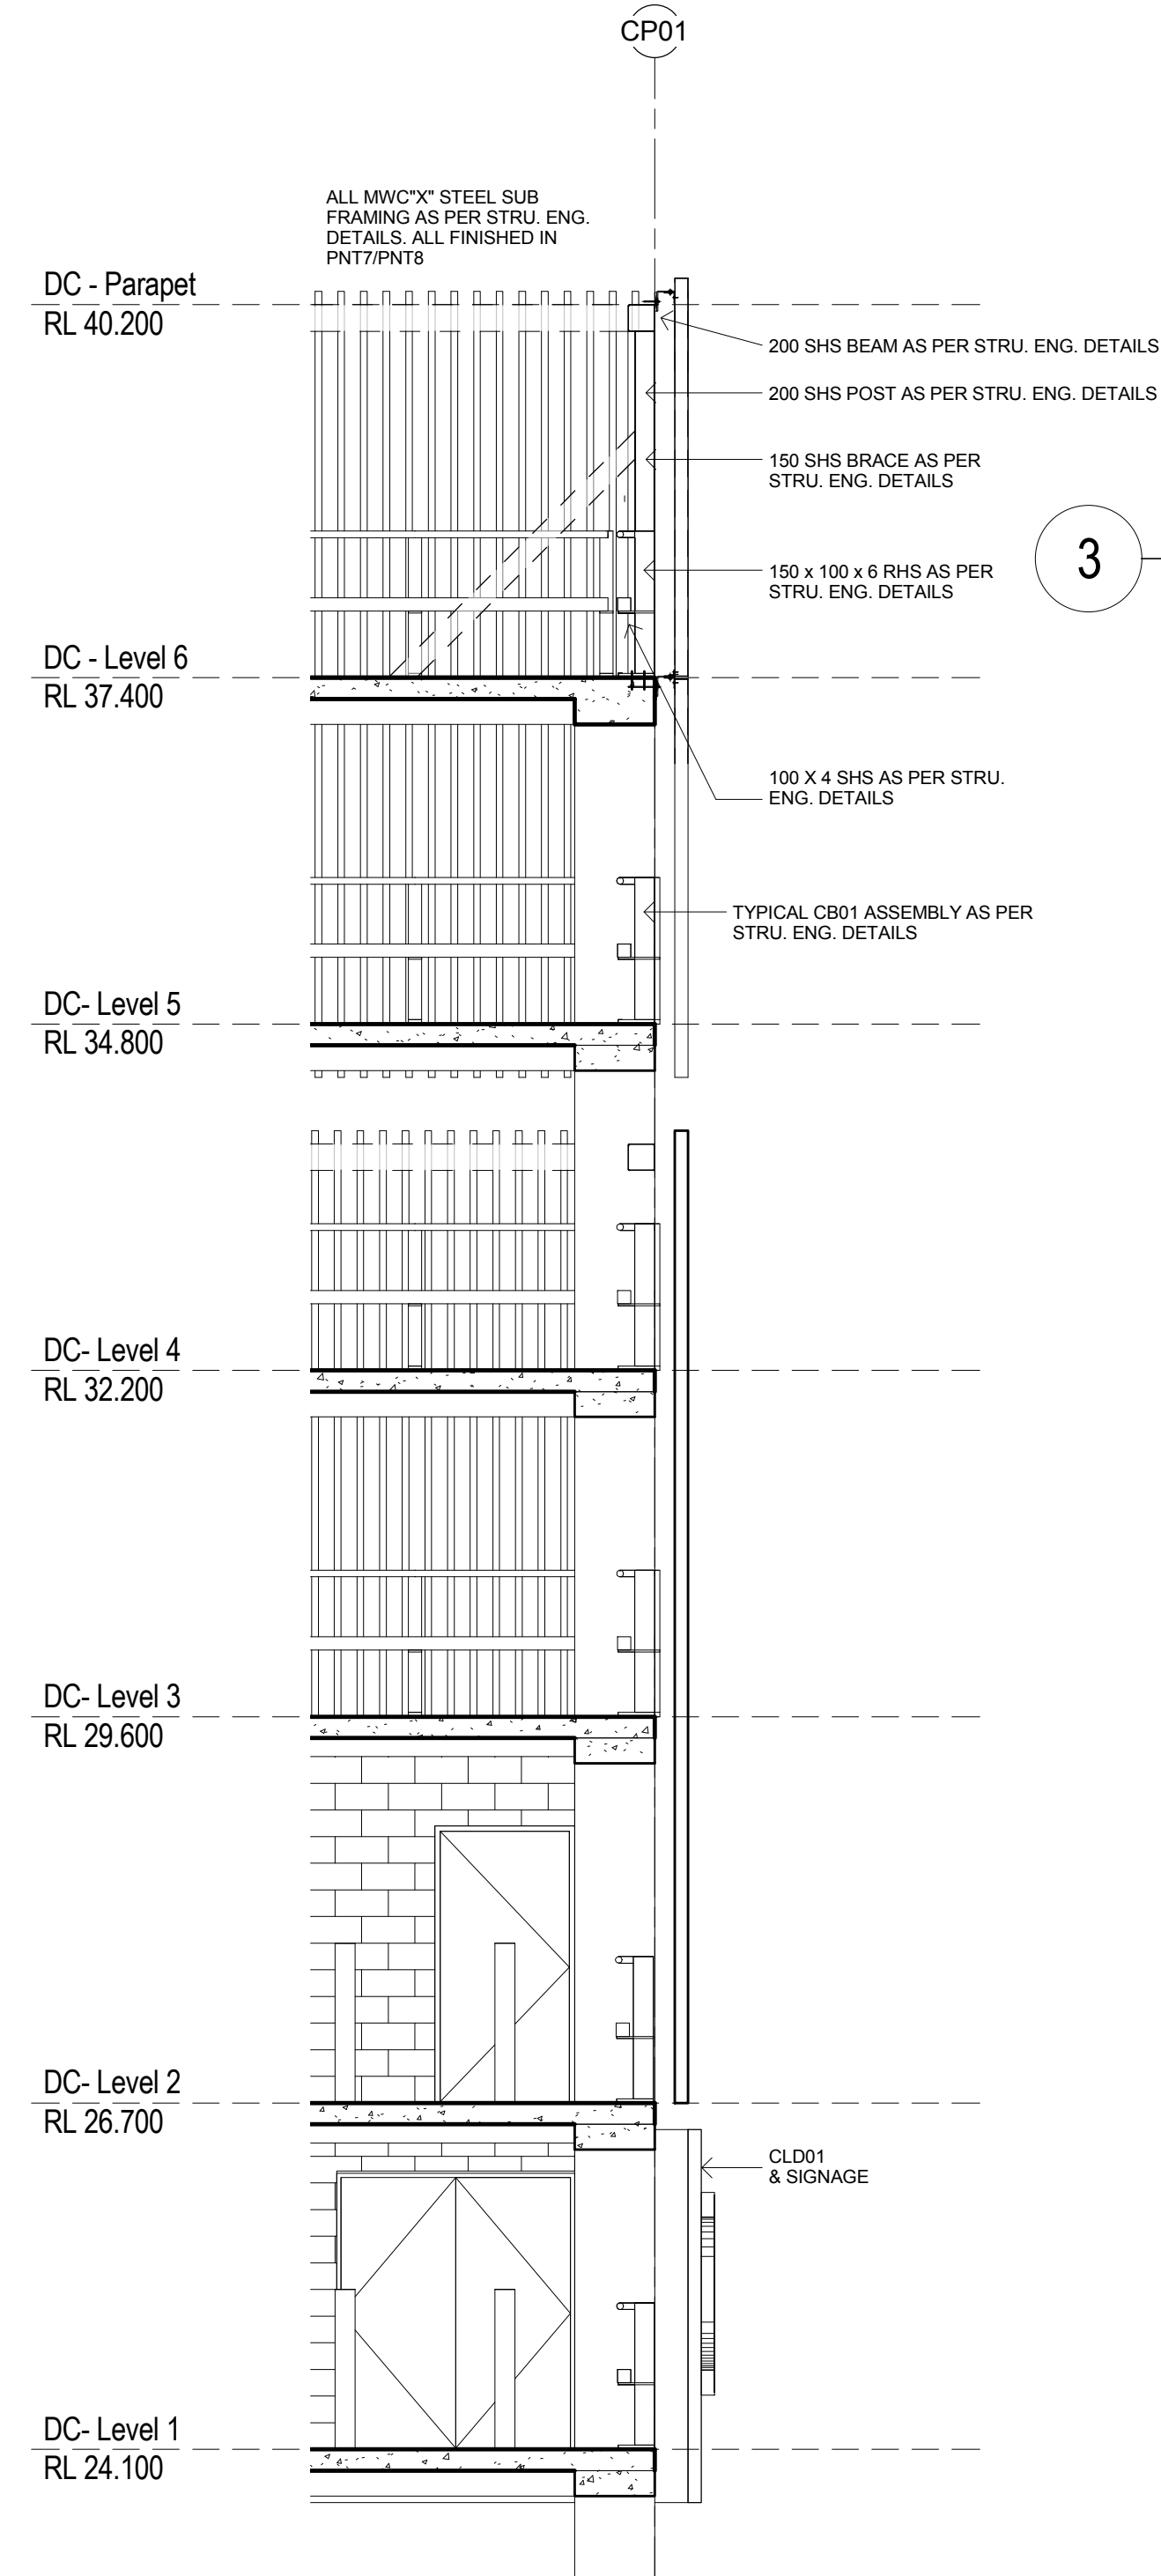


2 CARPARK CRASH BARRIER SECTION
1:50


3 HR01 WALL FIXED - SECTION DETAIL
1:10




7 HR01 TYP END PLAN DETAIL
1:10

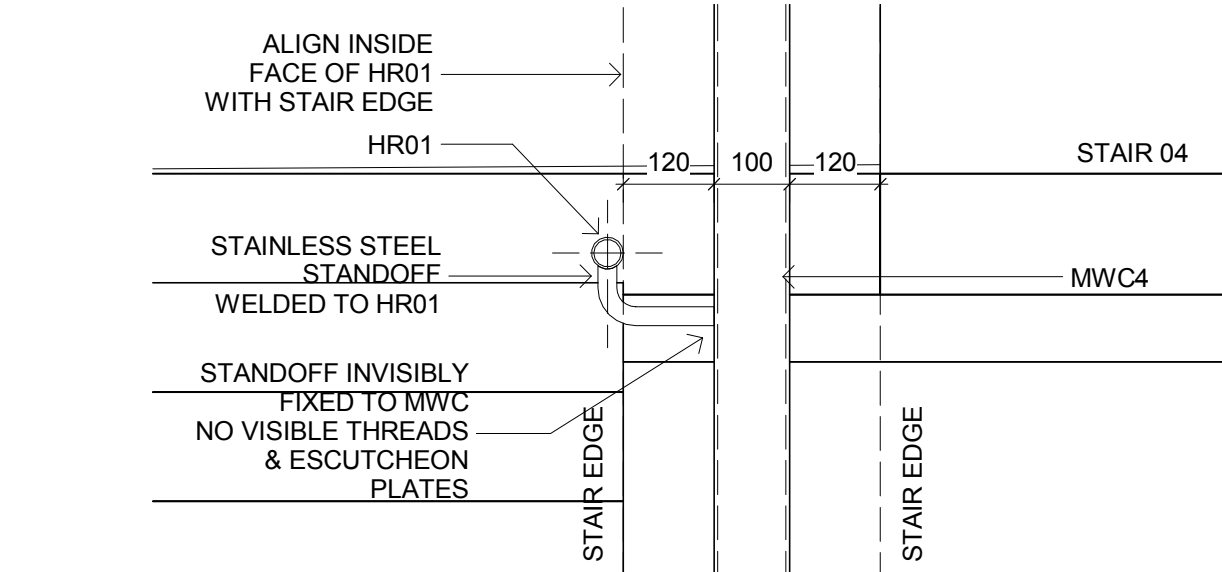


4 HR01 MWC FIXED - SECTION DETAIL
1:10

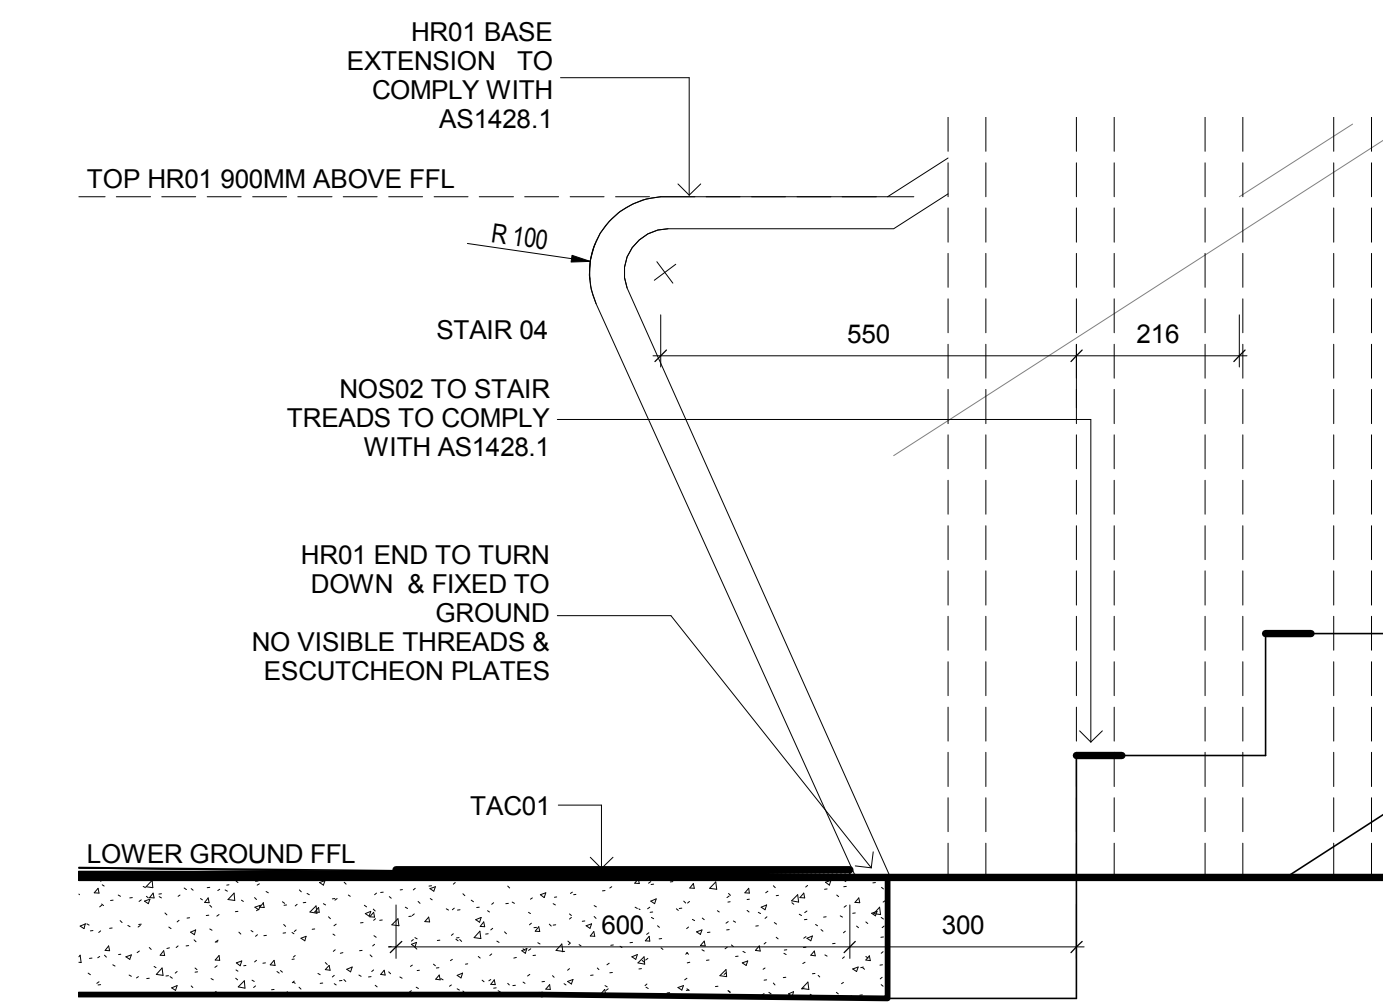

5 HR01/HR03 END ELEVATION DETAIL
1:10

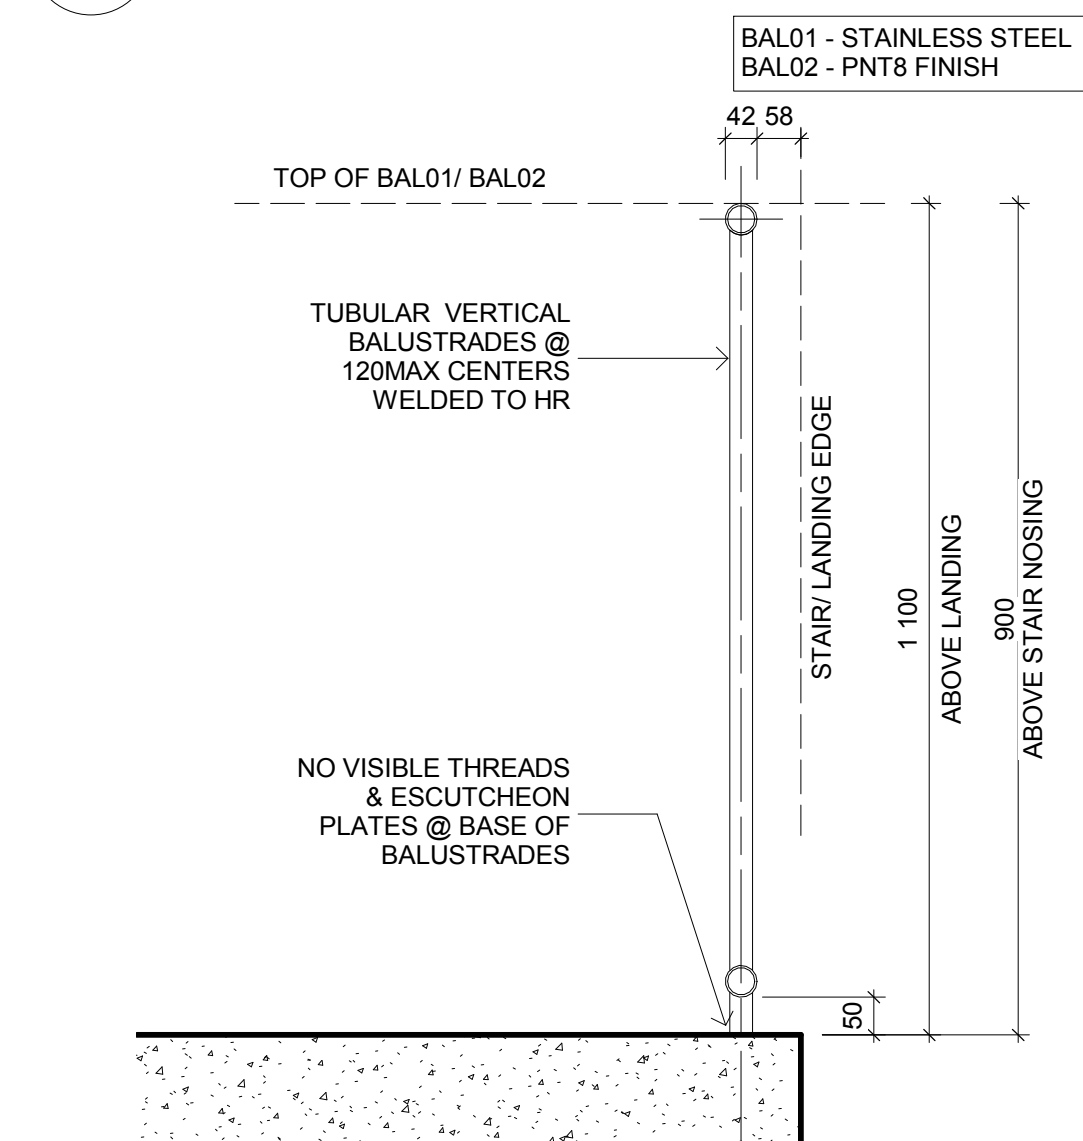

6 BAL01/ BAL02 SECTION DETAIL
1:10

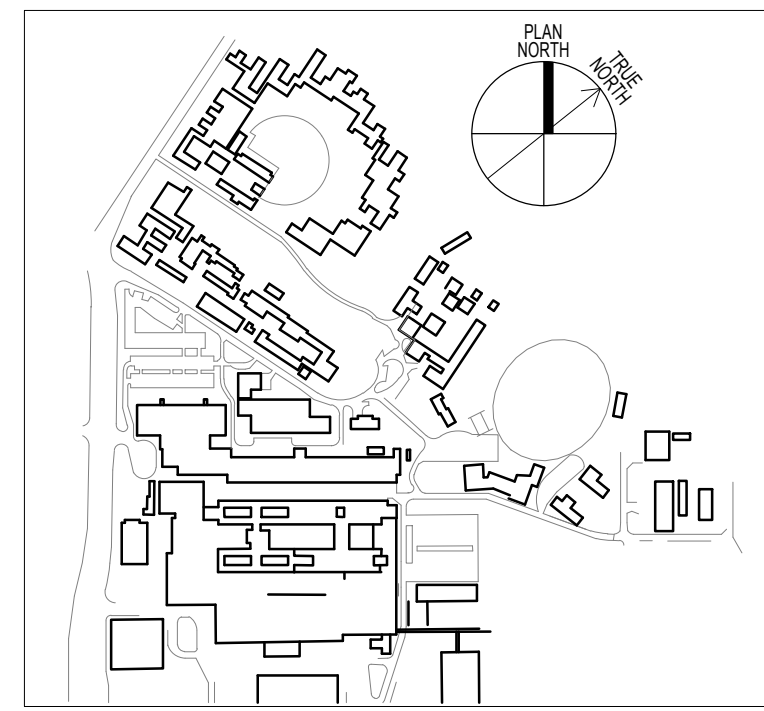

REV	DESCRIPTION	DRAWN	CHECK	DATE
1	TENDER	RT	TR	14/12/15

ISSUE FOR TENDER
NOT FOR CONSTRUCTION

CLIENT:
NSW HEALTH INFRASTRUCTURE
Level 6, 77 Pacific Highway
North Sydney NSW 2060
P: (02) 9978 5427
F: (02) 8904 1377
www.hinfra.health.nsw.gov.au

PROJECT MANAGER:
PRICE WATERHOUSE COOPERS
Darling Park
201 Sussex Street
Sydney NSW 2000
P: (02) 8266 2750
F: (02) 8266 2780
www.pwc.com.au

LEAD ARCHITECT:
HDR | RD + MSJ
Lvl 1, 110 Walker Street
North Sydney NSW 2060
P: (02) 9956 2666
F: (02) 9959 3015
askhdro@hdrincosidney.com

WESTMEAD MULTI STOREY CARPARK
Cnr Institute Road and Darcy Road
Westmead NSW 2145
Westmead Redevelopment
Building health. Transforming lives.

DRAWING TITLE:
CRASH BARRIERS AND HANDRAILS

SCALE: As indicated	DOHS NUMBER: 5335	CHECKED: TR
PROJECT NUMBER: 232186	DRAWING NUMBER: MSC-HDR-AR-DG-341001	ISSUE: