



Appendix C Architectural drawings

Prepared by HDR Rice Daubney Architects


January 2016

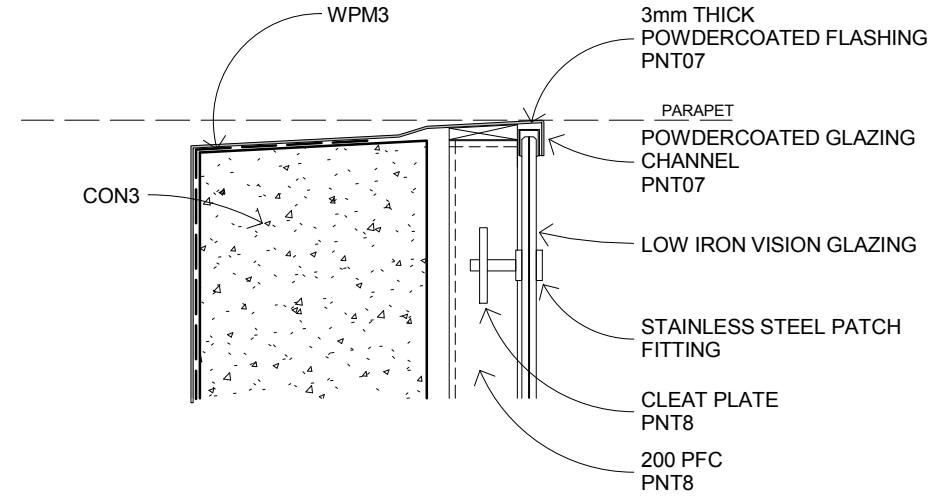


1 CW2 TYP PARAPET SECTION DETAIL
1:10

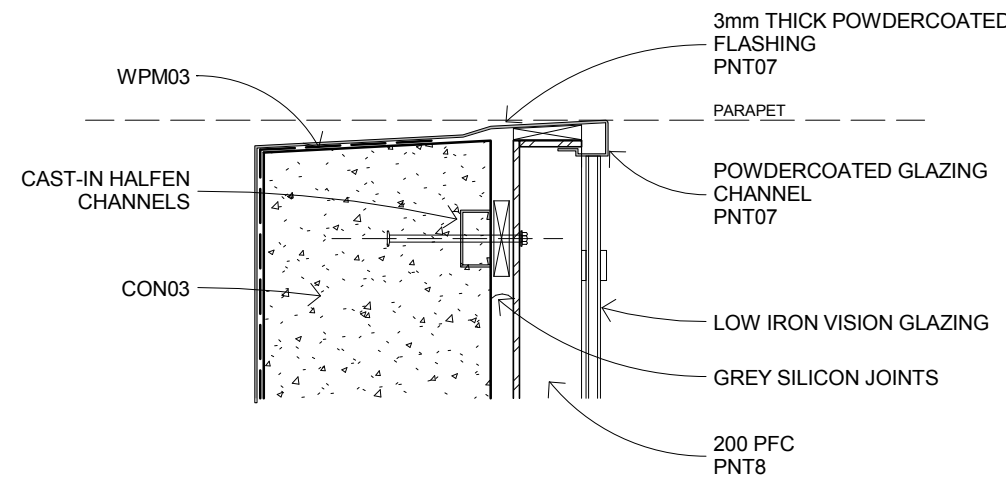


4 CW2 PARAPET SECTION THROUGH PFC
1:10

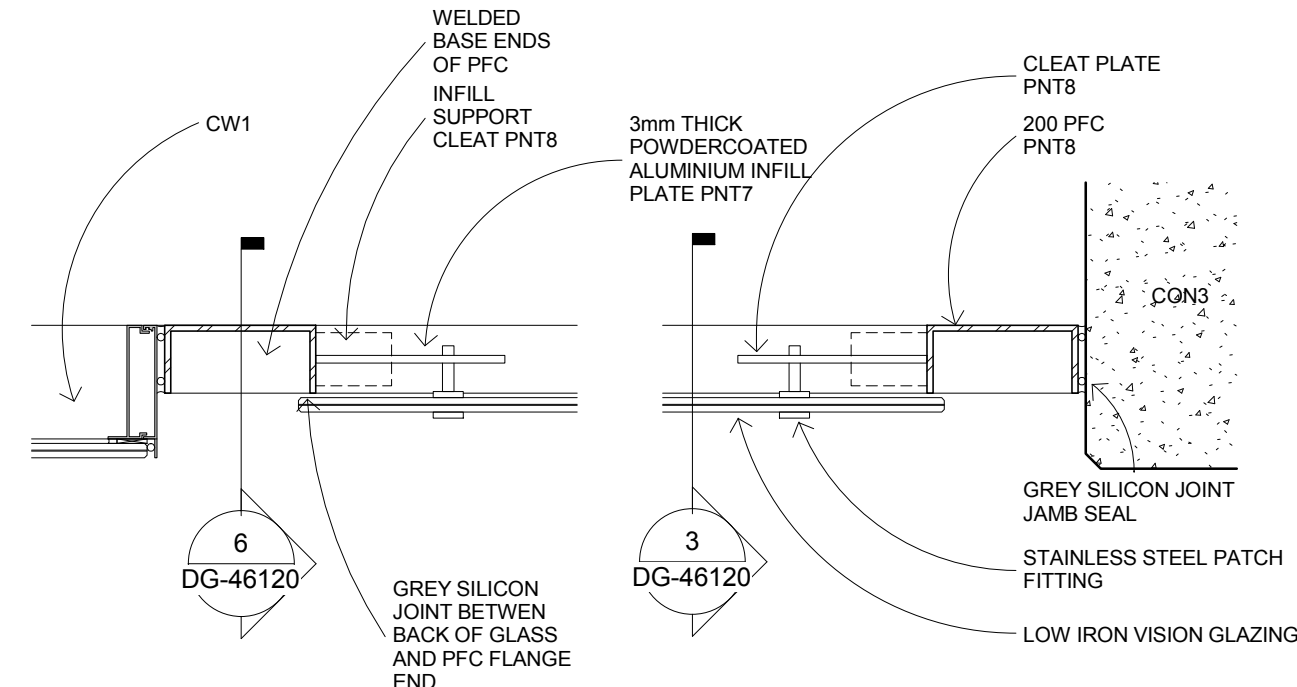


7 CW2 PLAN DETAIL
1:10

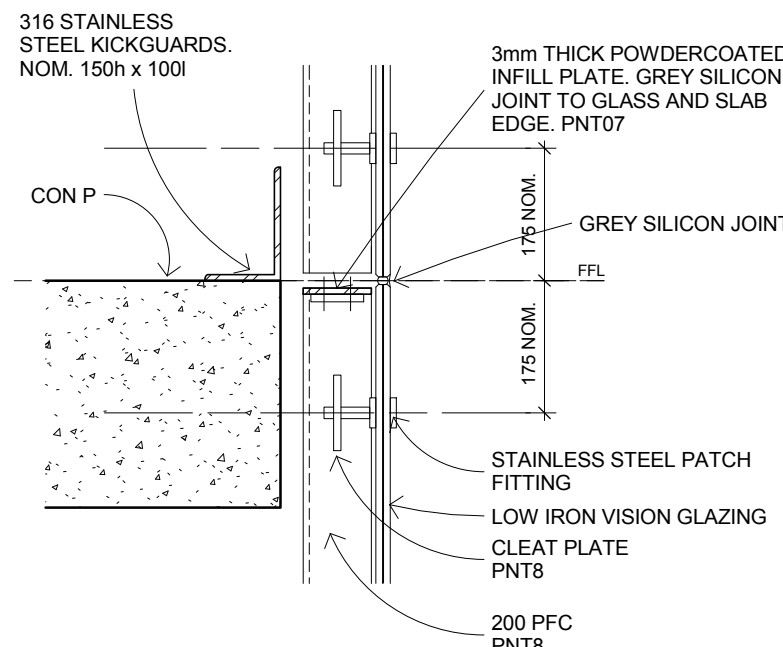


2 CW2 TYP SECTION DETAIL
1:10

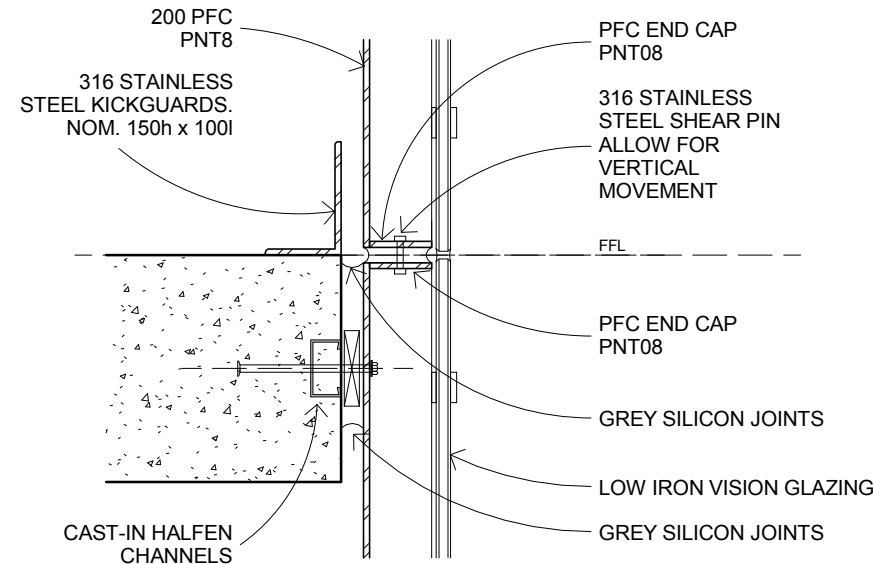


5 CW2 TYP SECTION THROUGH PFC
1:10

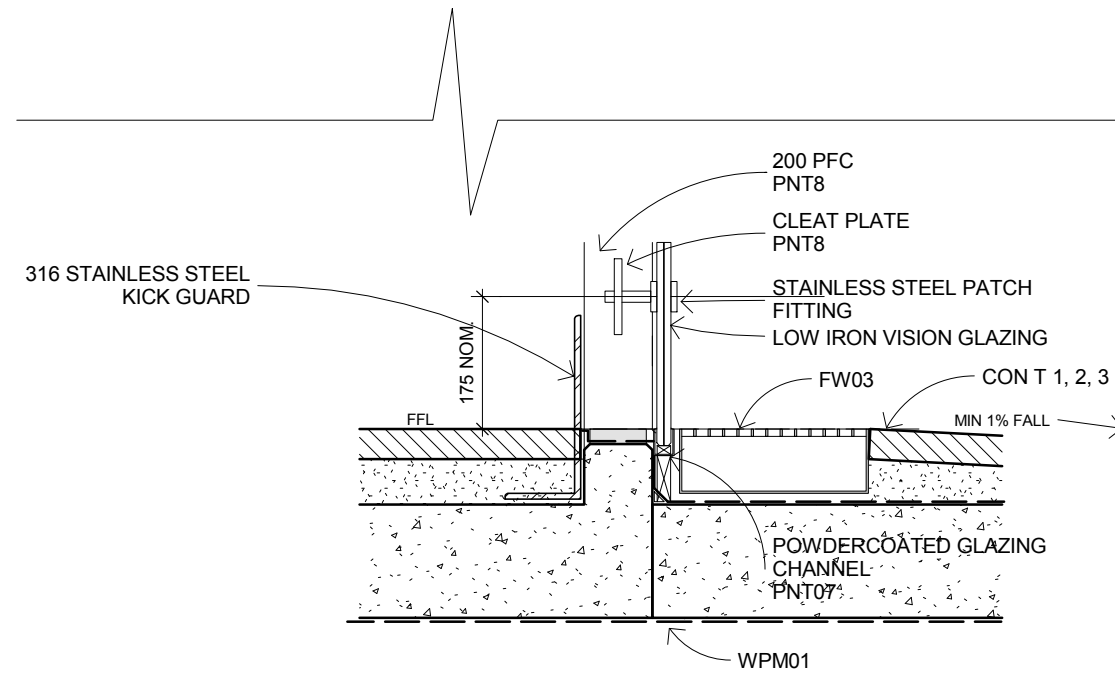

3 CW2 SECTION SILL DETAIL
1:10

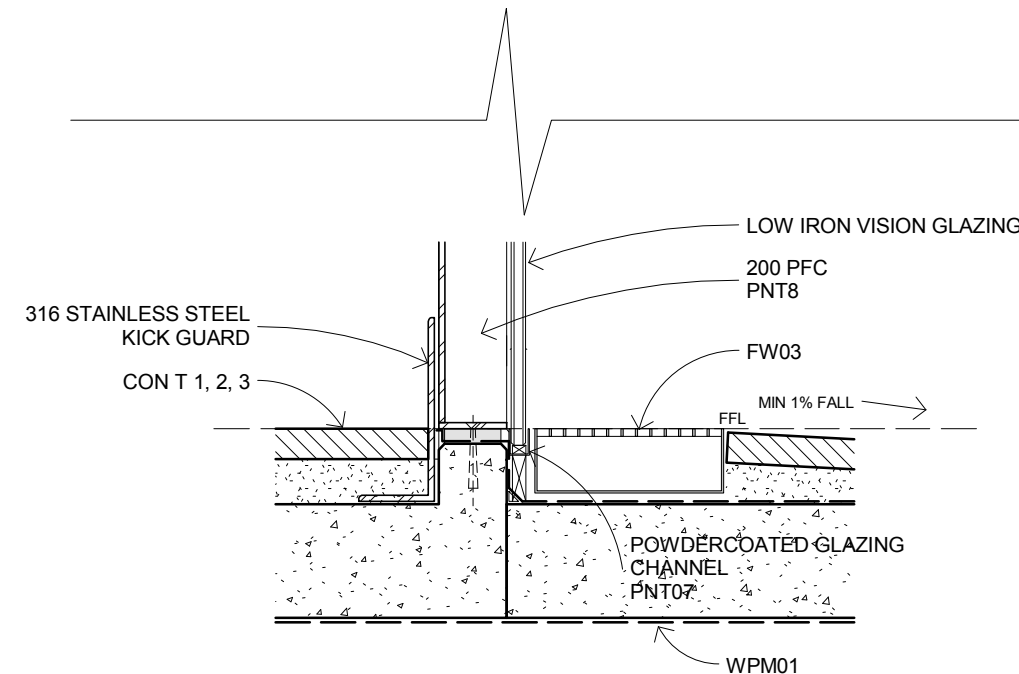

6 CW2 SECTION SILL THROUGH PFC
1:10

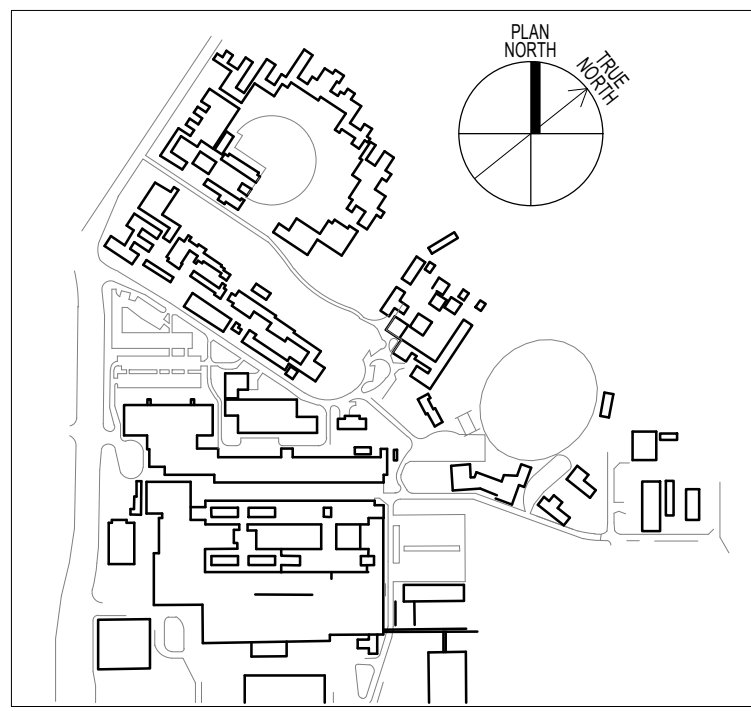

THIS DOCUMENT IS THE COPYRIGHT OF THE HOBBS GROUP (NSW) PTY LTD
ALL THE INFORMATION ILLUSTRATED ON THIS DOCUMENT IS TO BE CHECKED AND VERIFIED ON SITE
IN THE EVENT OF DISCREPANCIES REFER TO ARCHITECT PRIOR TO COMMENCEMENT OF THE WORK
DO NOT SCALE DRAWINGS ELECTRONICALLY OR MANUALLY

REV	DESCRIPTION	DRAWN	CHECK	DATE
1	TENDER	RT	TR	14/12/15

ISSUE FOR TENDER
NOT FOR CONSTRUCTION

CLIENT:
NSW HEALTH
INFRASTRUCTURE



Level 6, 77 Pacific Highway
North Sydney NSW 2060

P: (02) 9978 5427
F: (02) 8904 1377
www.hinfra.health.nsw.gov.au

PROJECT MANAGER:
PRICE WATERHOUSE
COOPERS



Darling Park
201 Sussex Street
Sydney NSW 2000

P: (02) 8266 2750
F: (02) 8266 2780
www.pwc.com.au

LEAD ARCHITECT:

HDR | RD + MSJ

Lvl 1, 110 Walker Street
North Sydney NSW 2060






P: (02) 9956 2666
F: (02) 9959 3015
askhddr@hdrincosidney.com

WESTMEAD MULTI STOREY CARPARK
Cnr Institute Road and Darcy Road
Westmead NSW 2145



DRAWING TITLE:
FACADE GLAZING DETAILS

SCALE: 1:10	DOHS NUMBER: 5335	CHECKED: TR
PROJECT NUMBER: 232186	DRAWING NUMBER: MSC-HDR-AR-DG-461201	ISSUE:

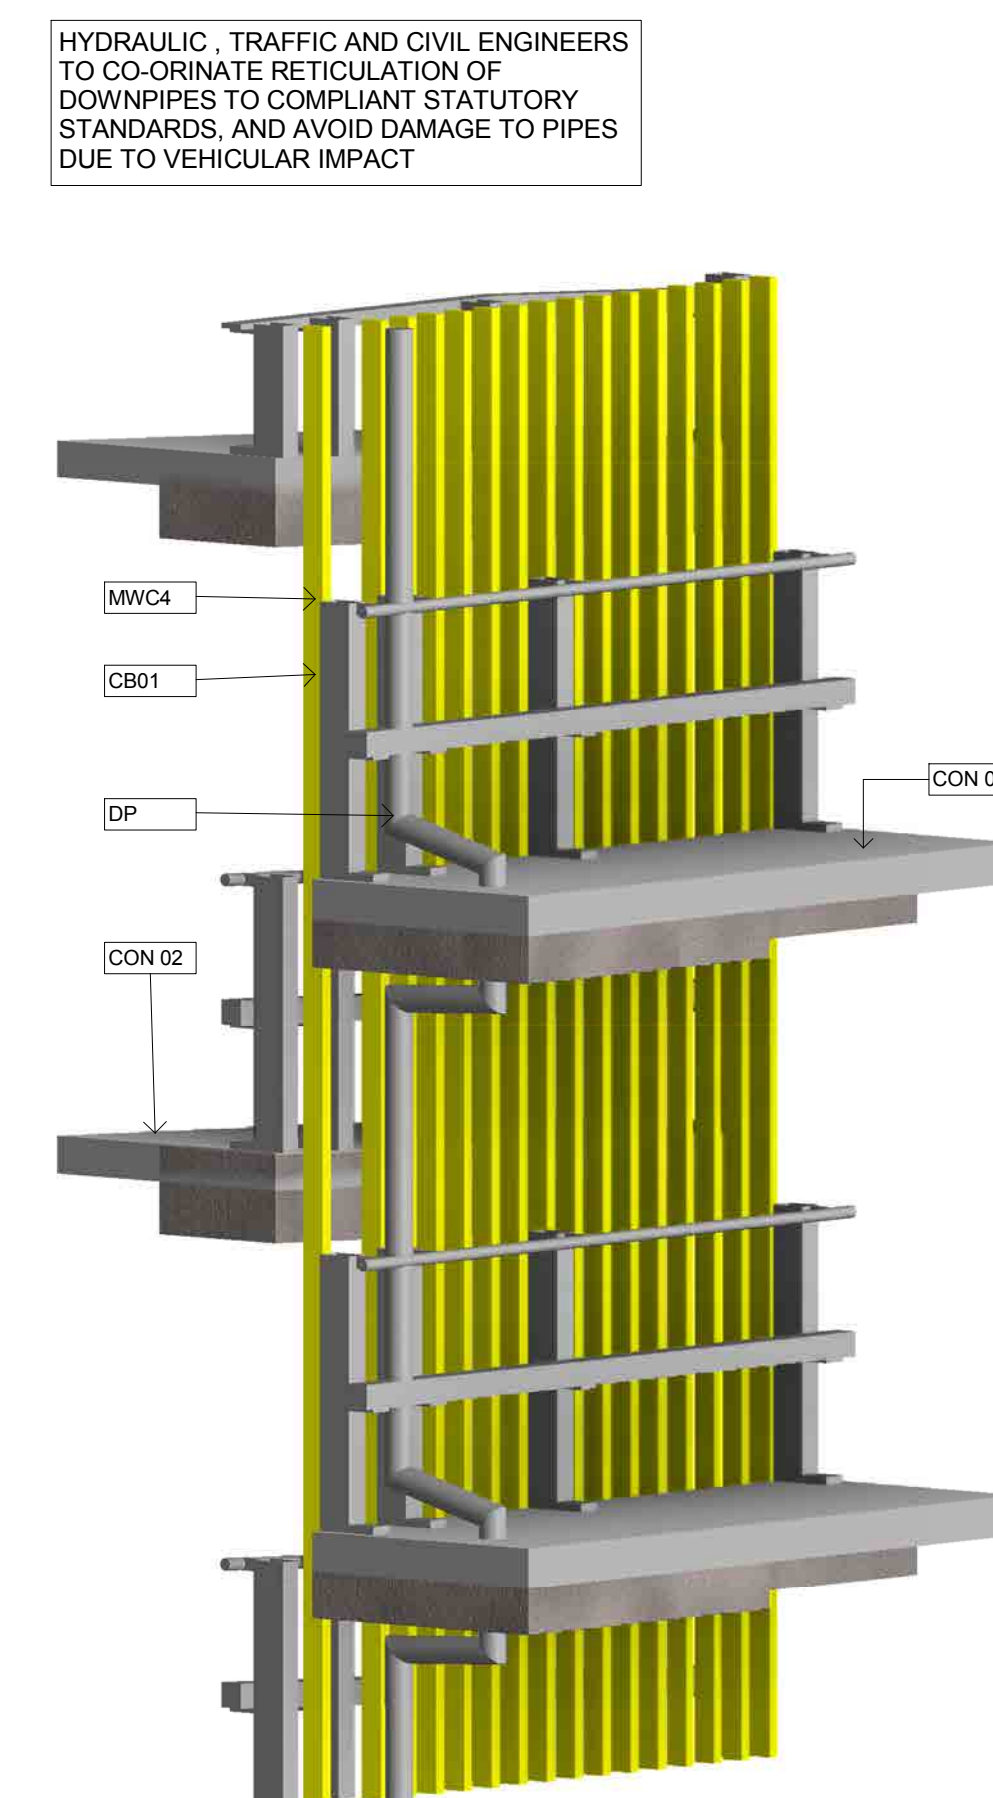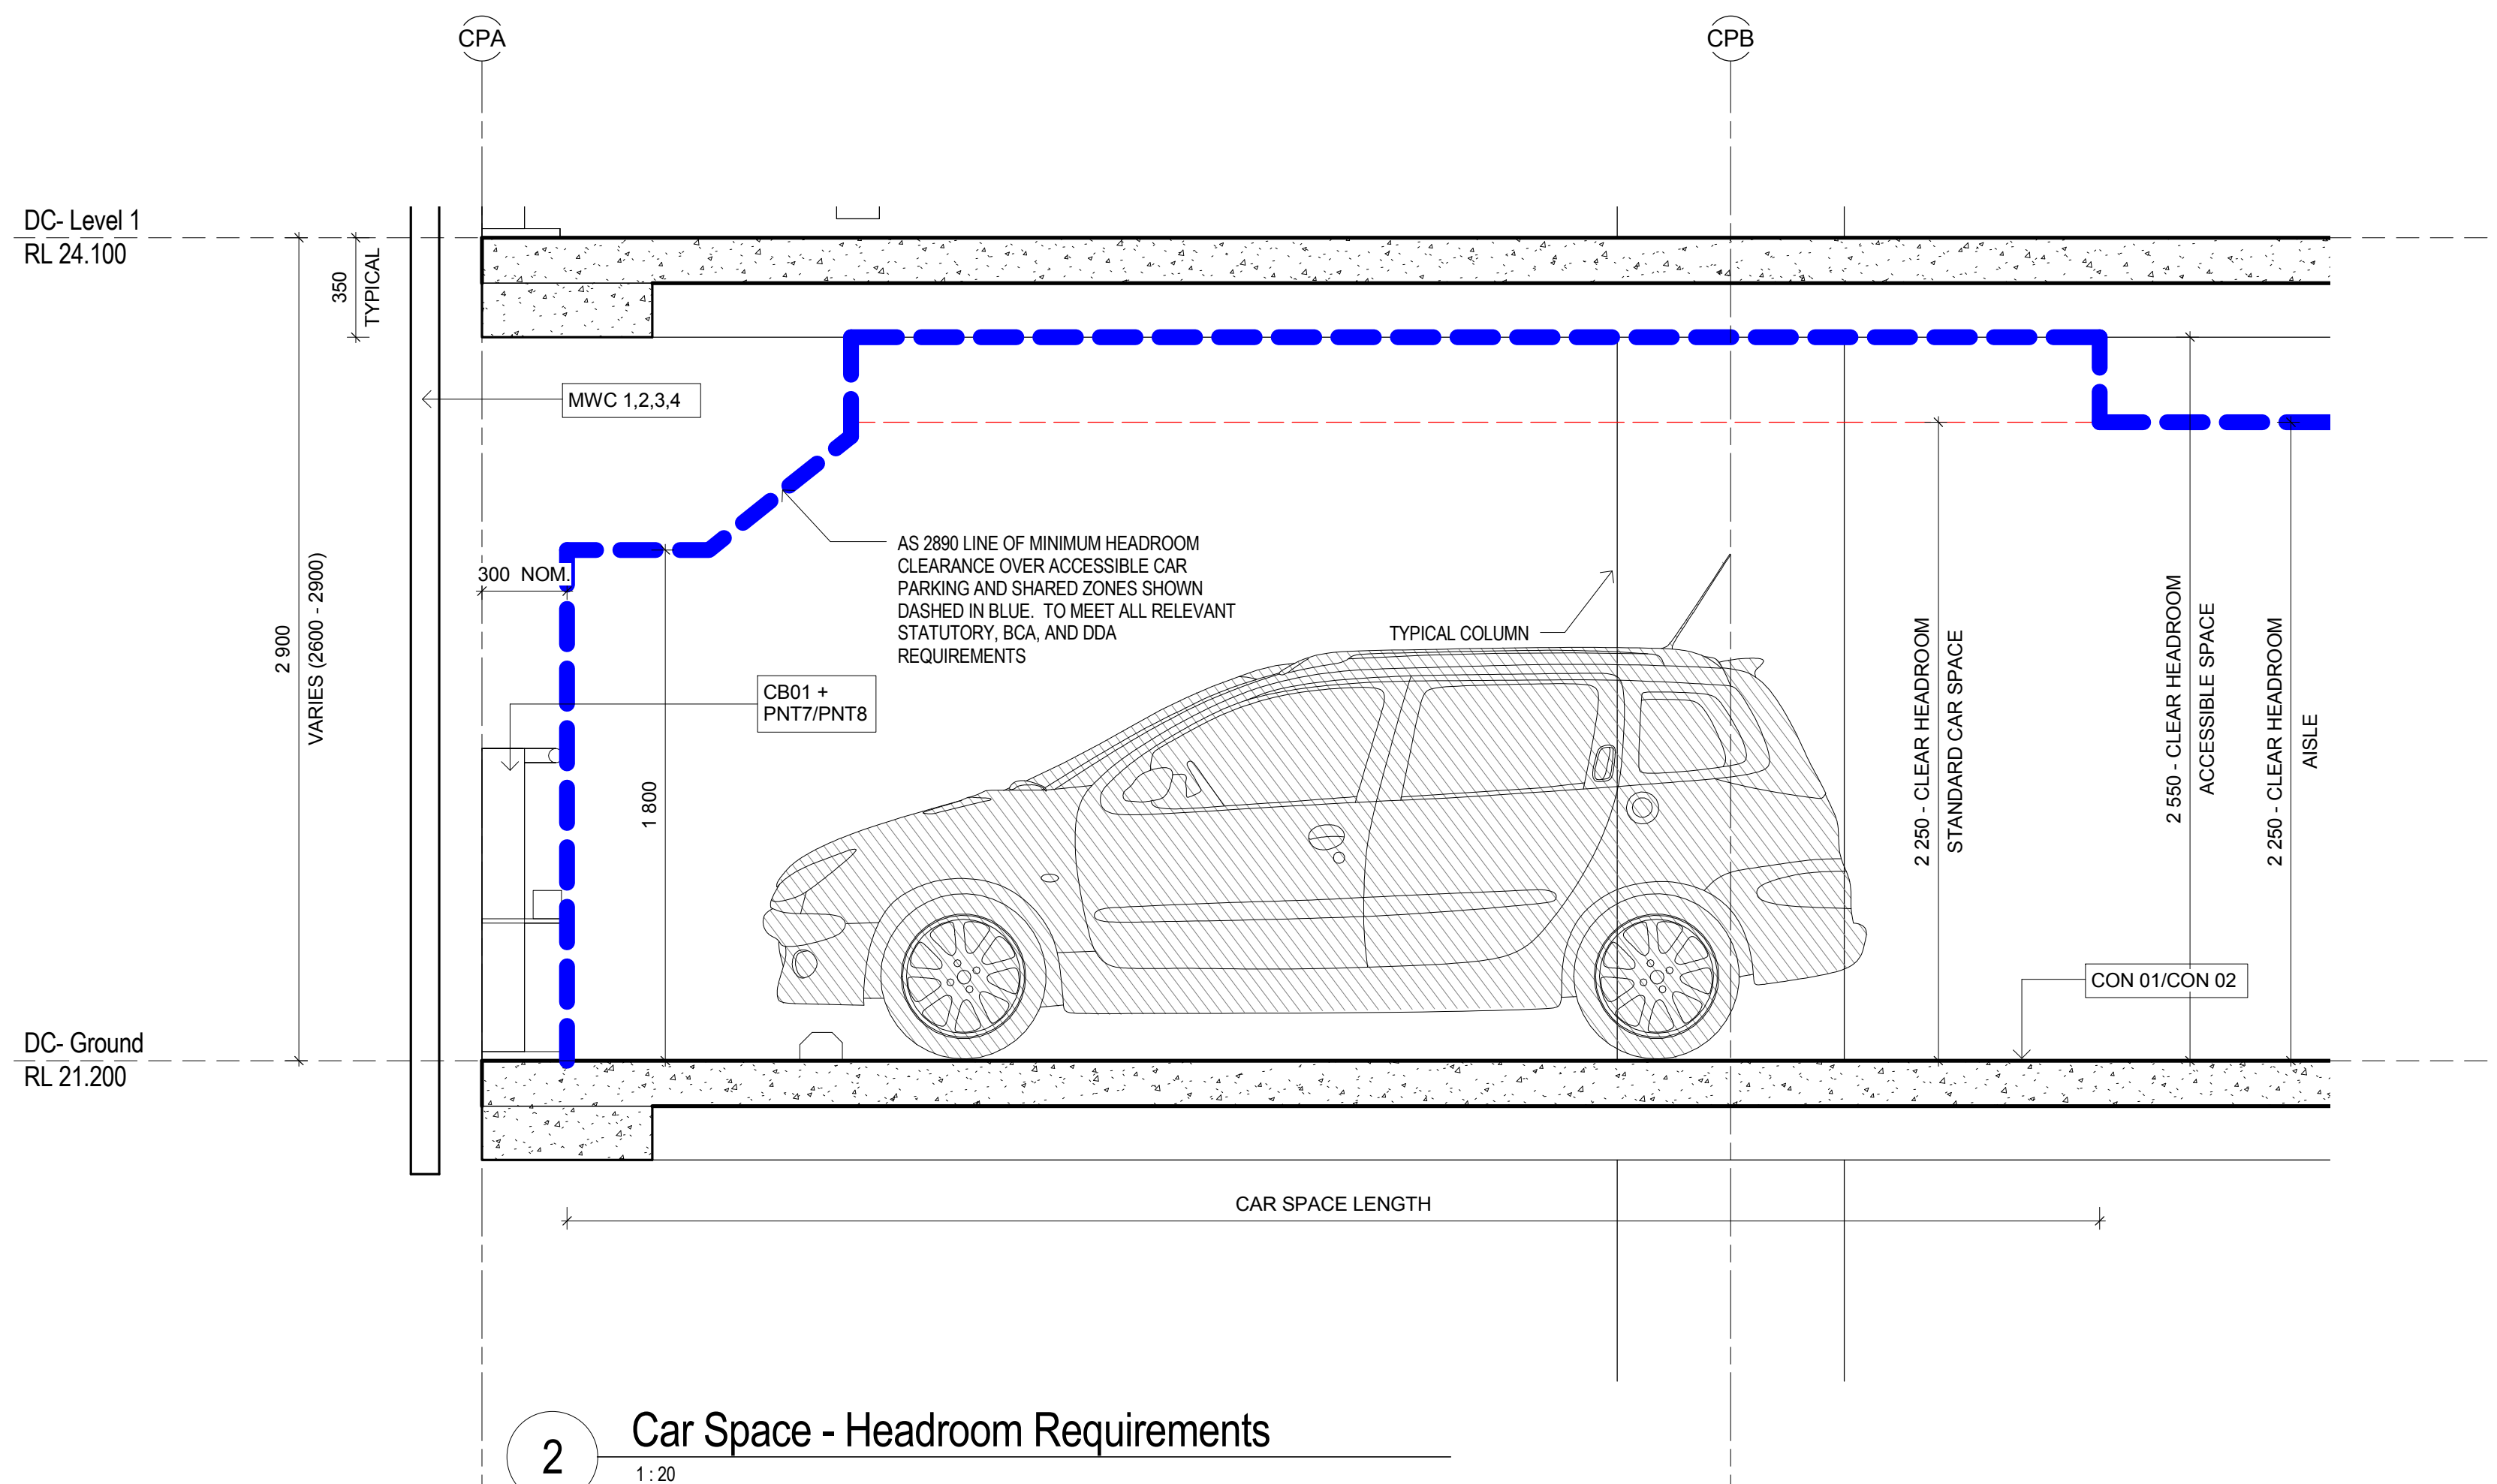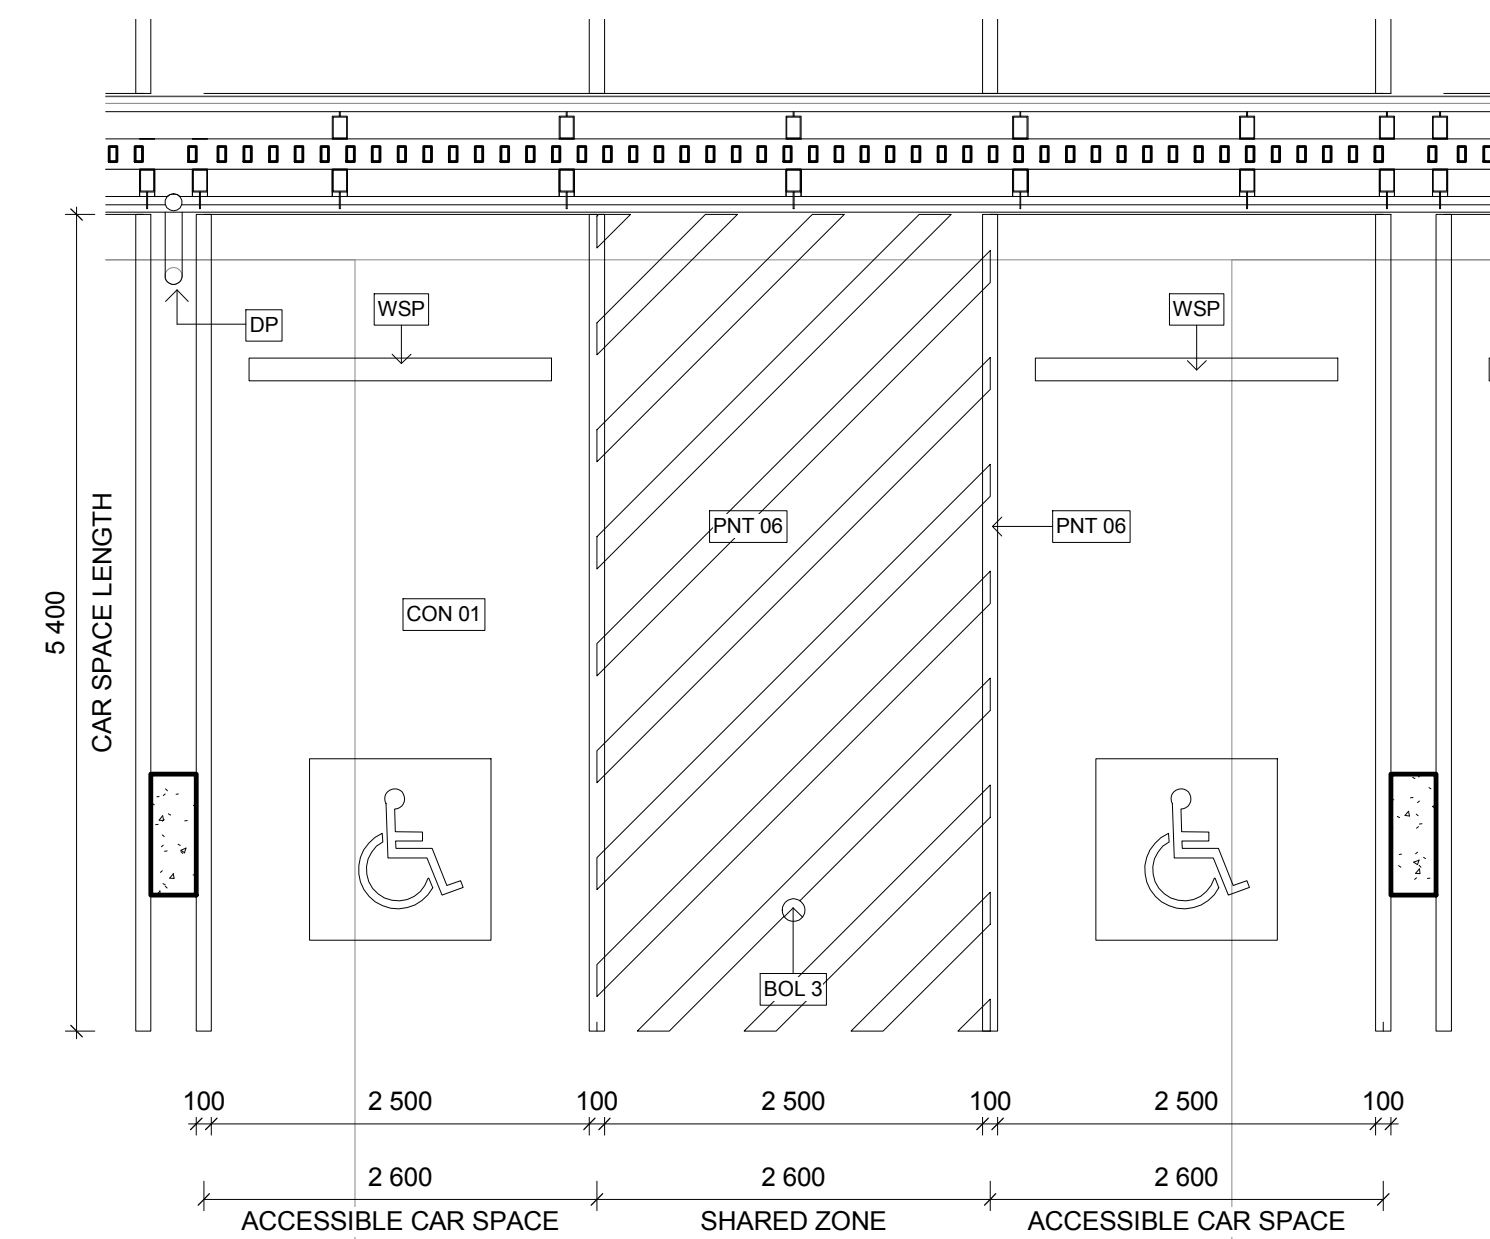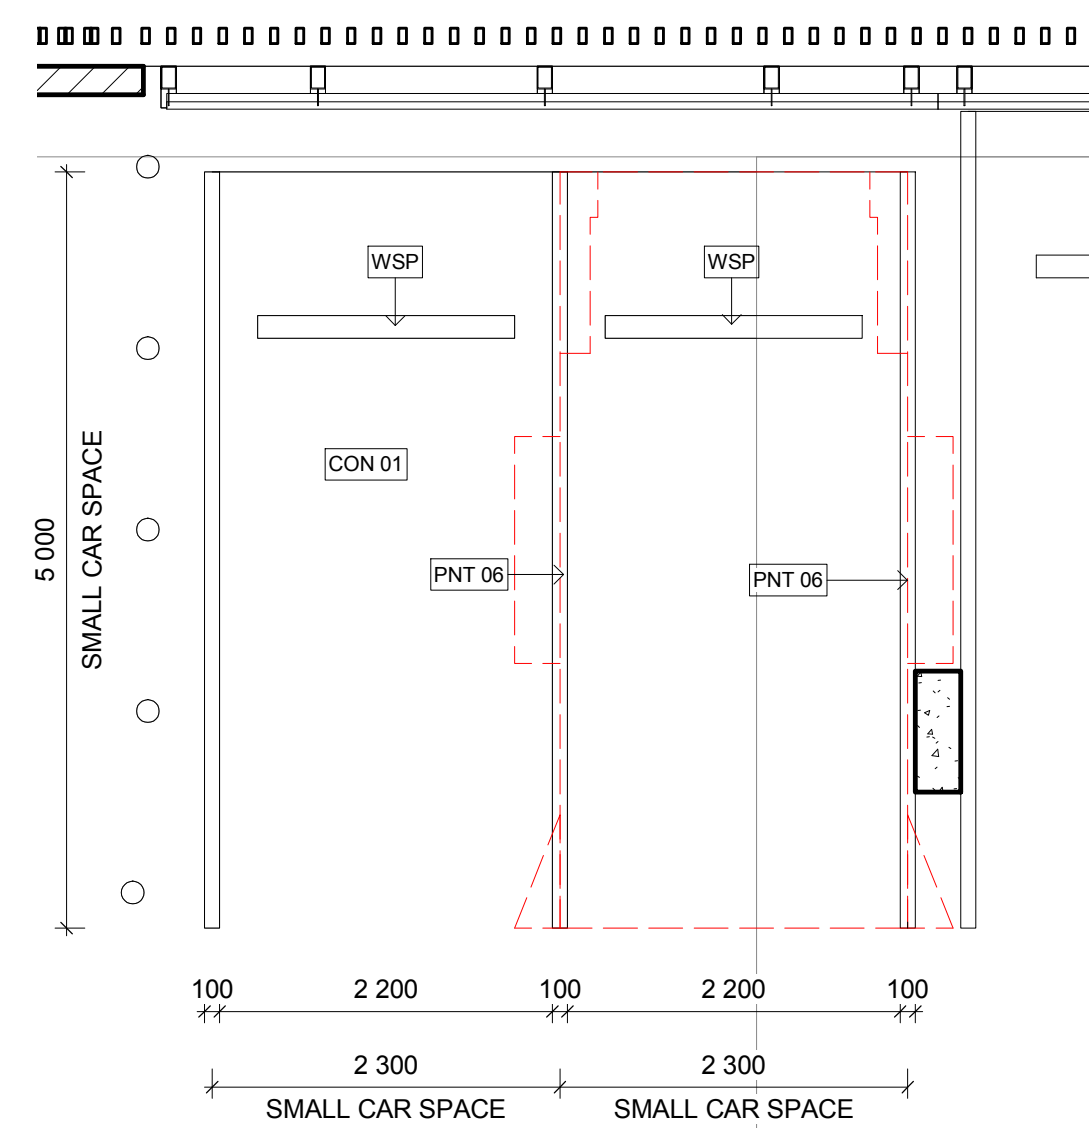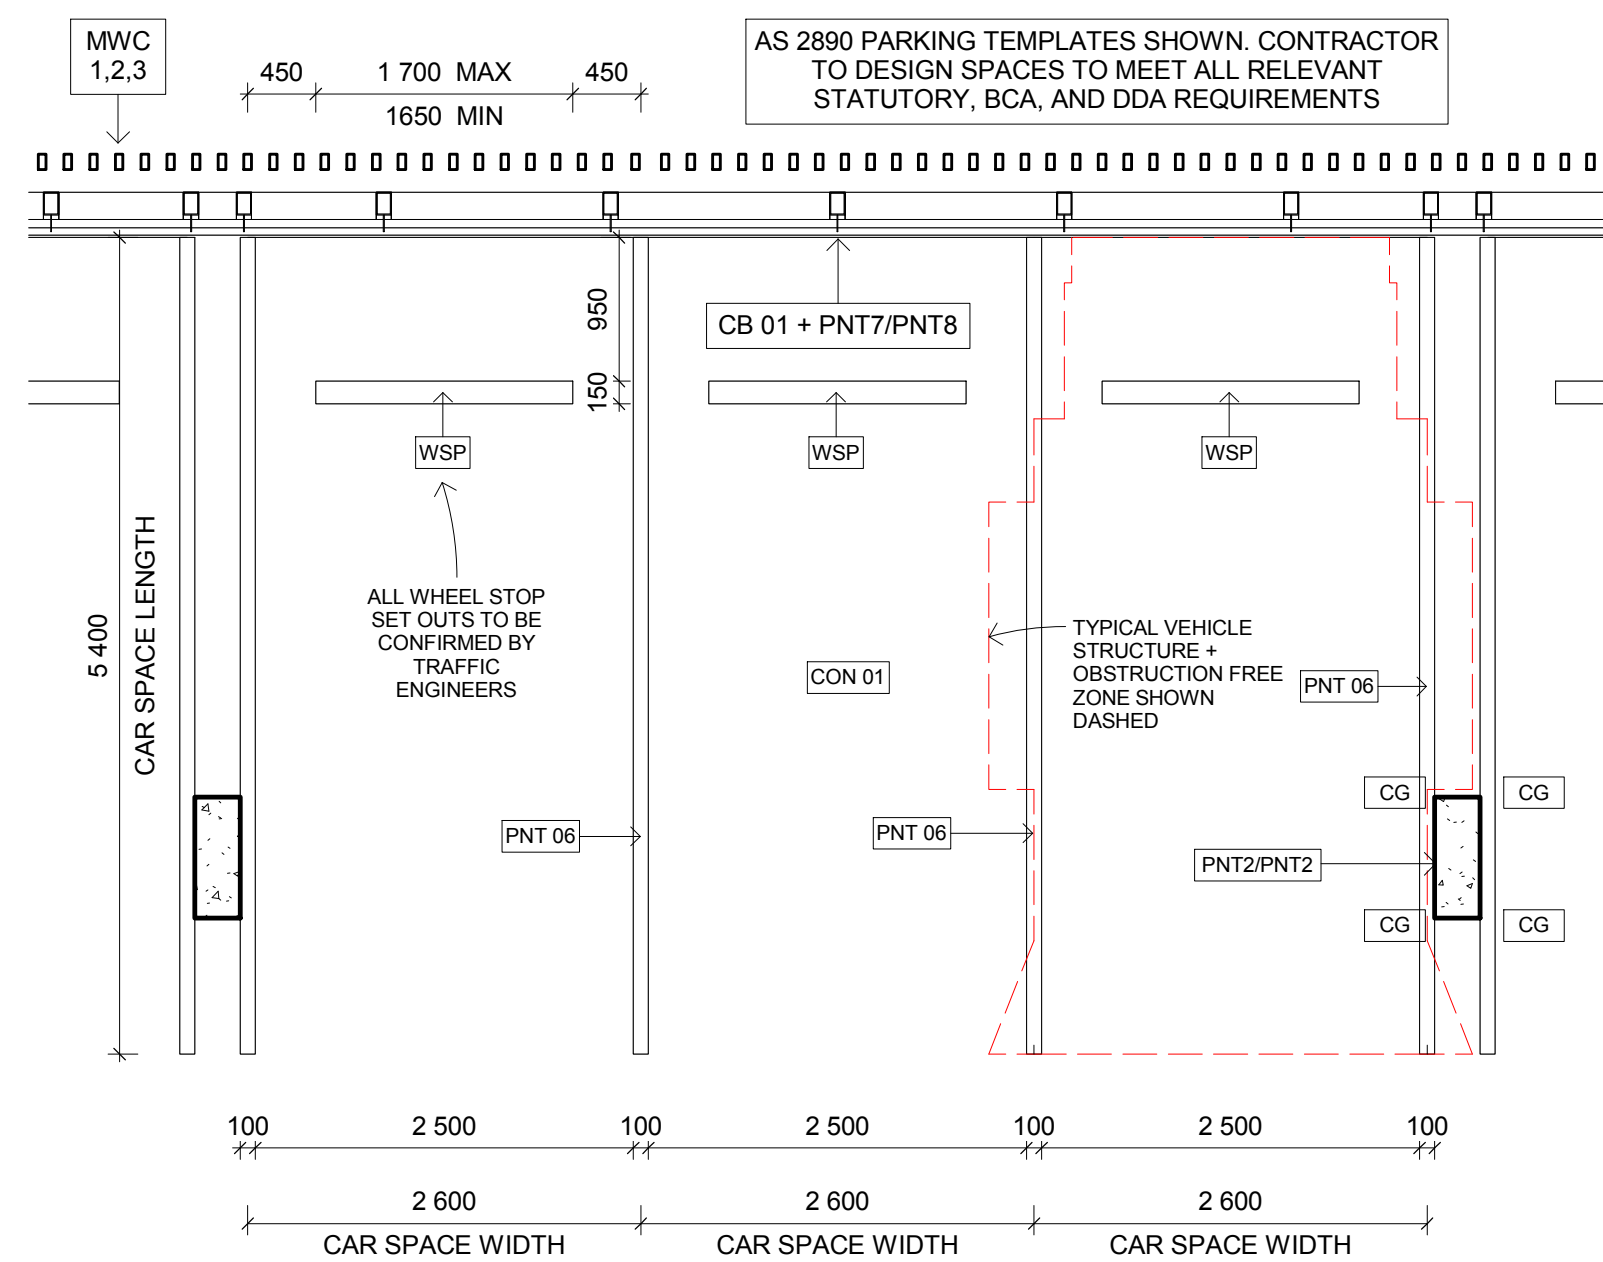[illegible]