



Appendix C Architectural drawings

Prepared by HDR Rice Daubney Architects


January 2016

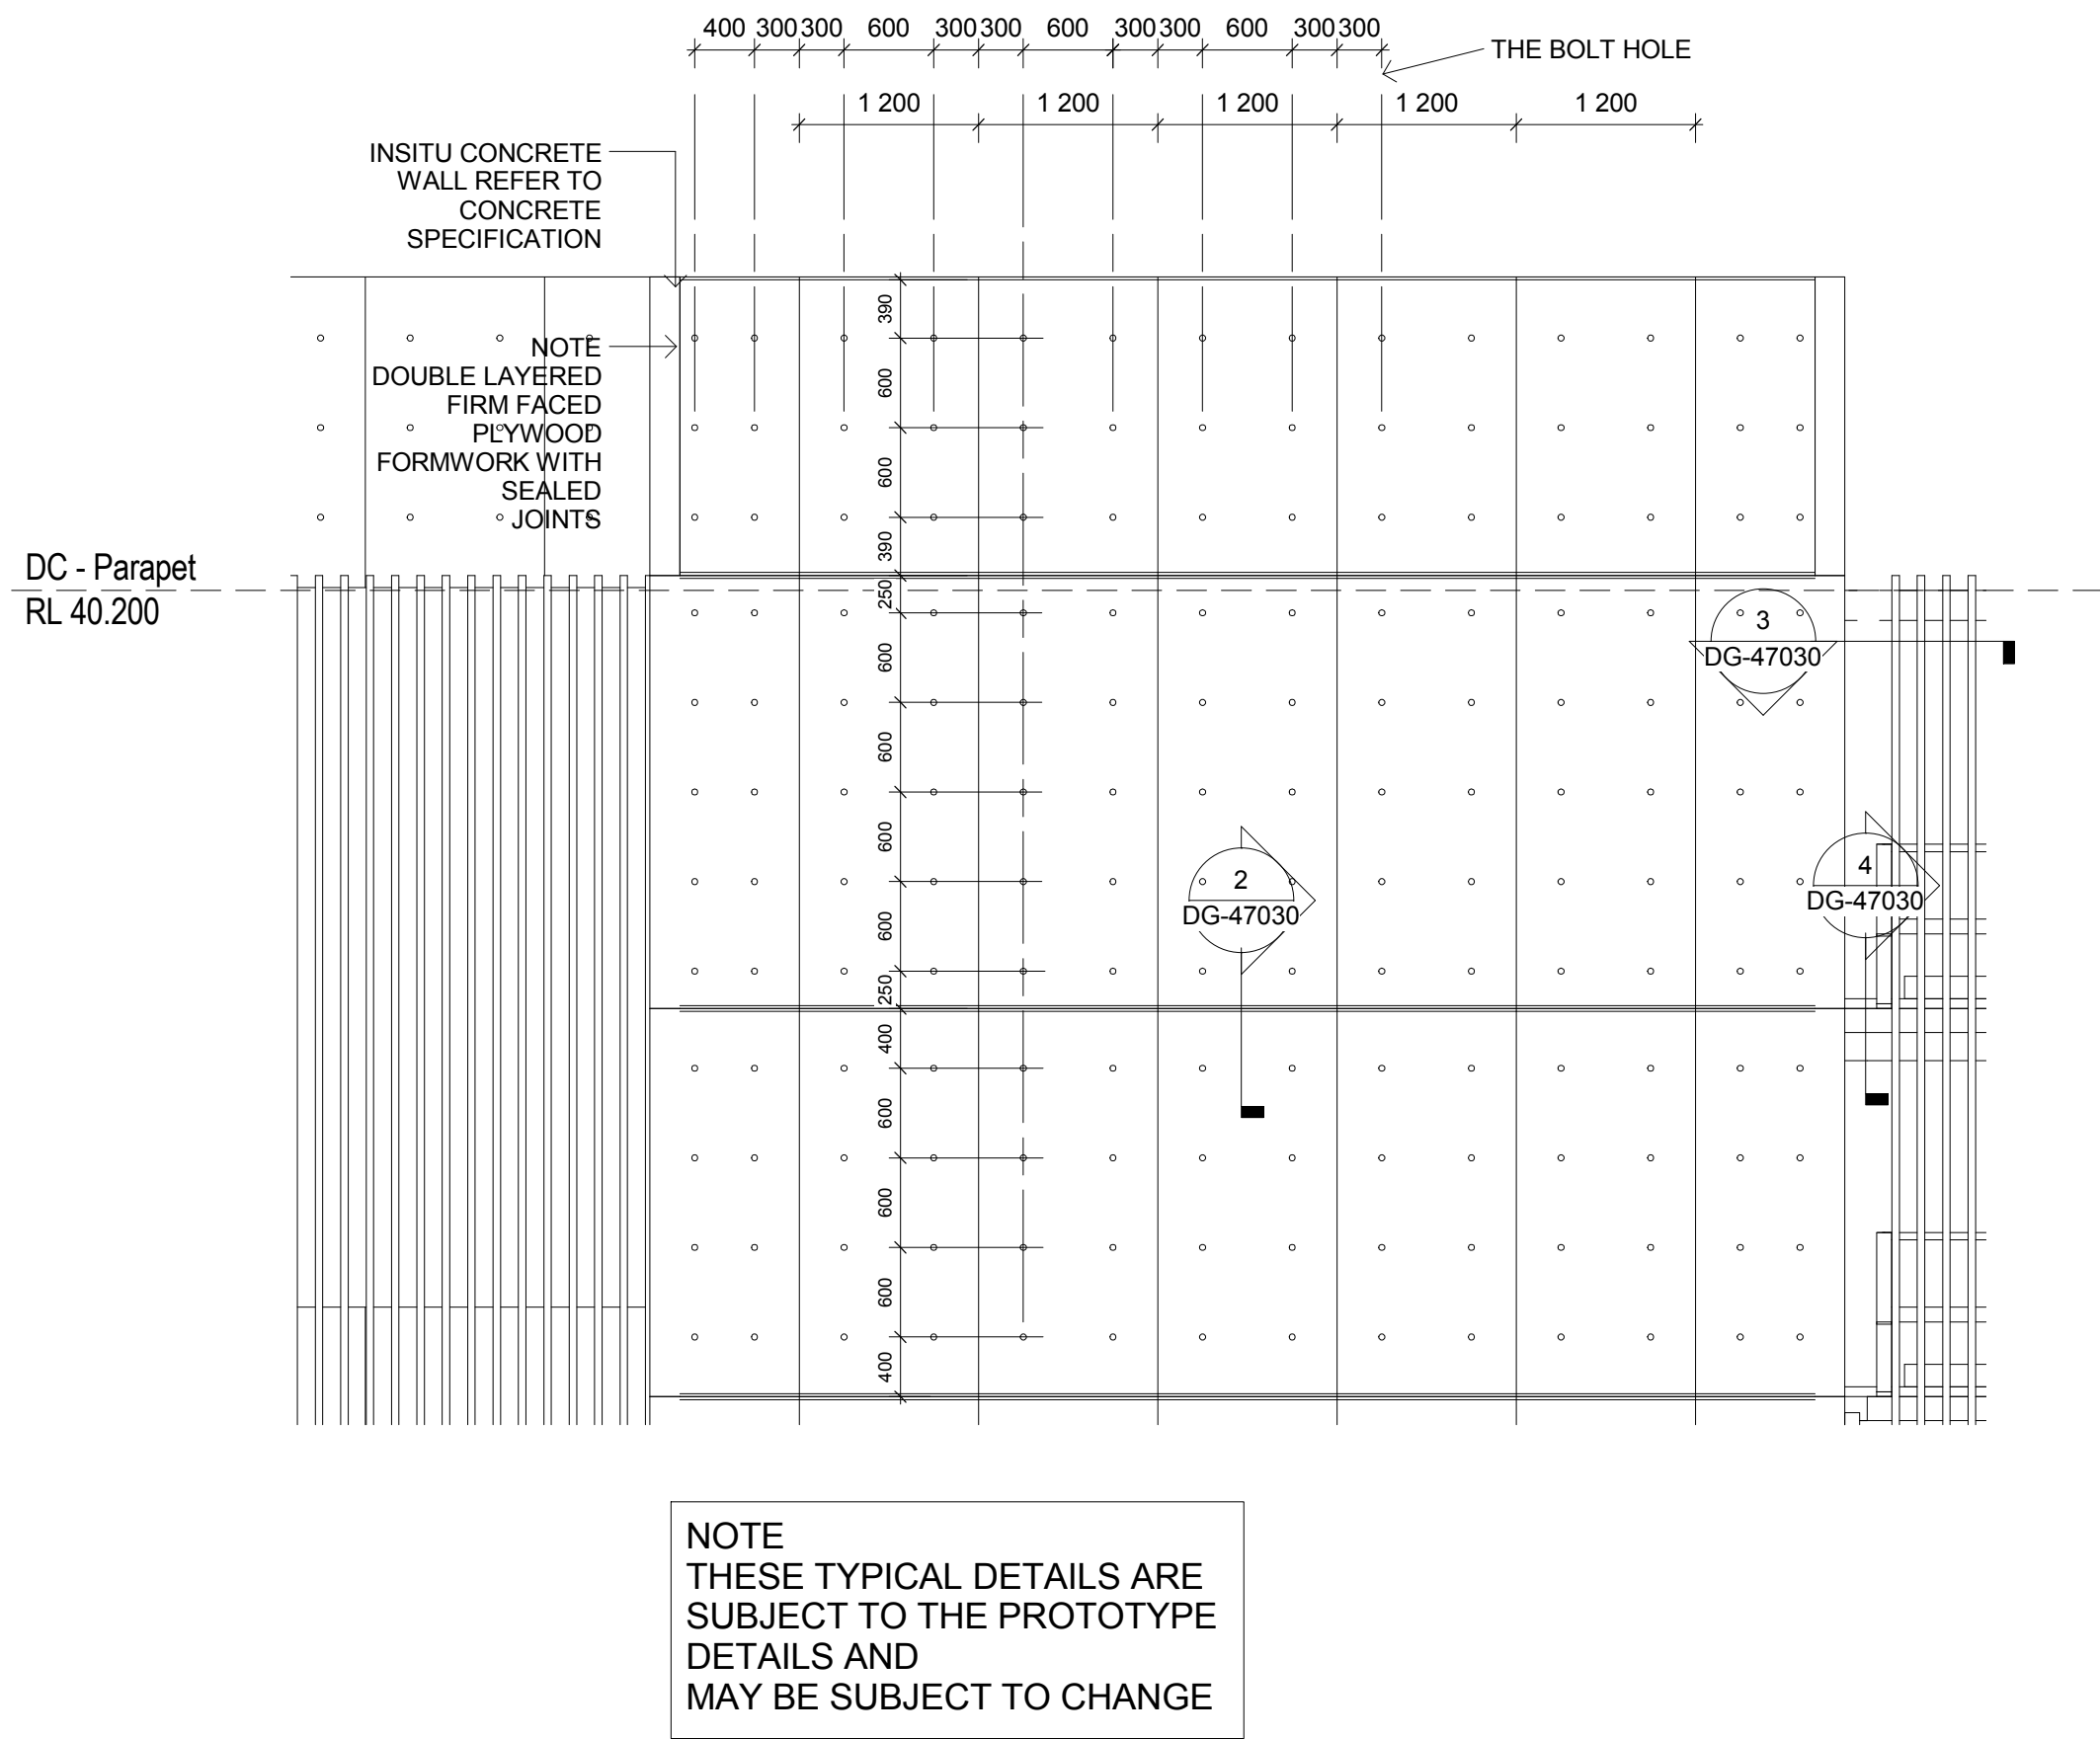

1 TYPICAL INSITU OFF-FORM CONCRETE LIFT LOBBY ELEVATION
1:50

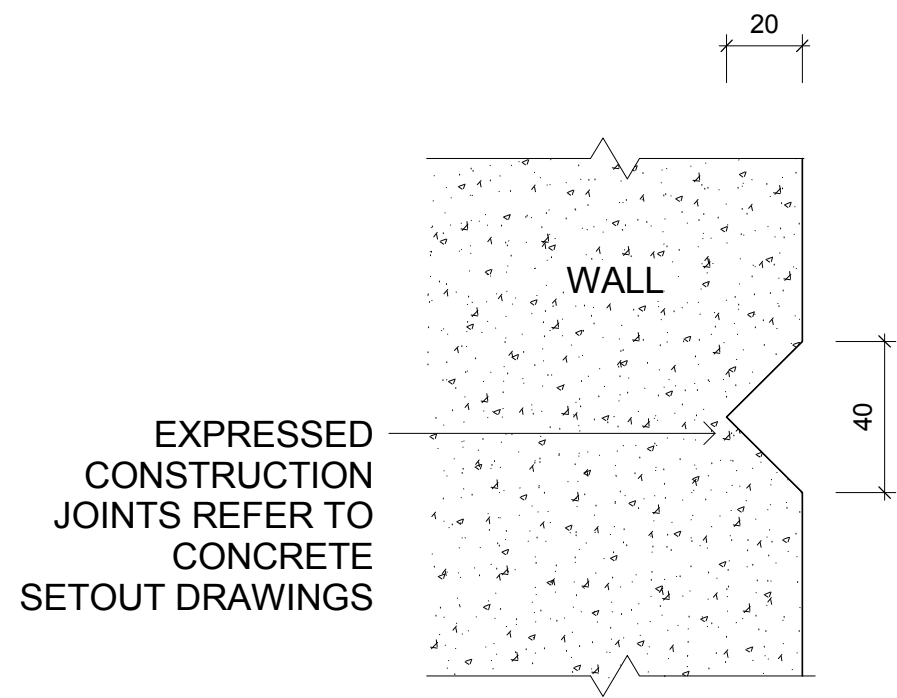


2 CJ AND DUMMY JOINT SECTION
1:2

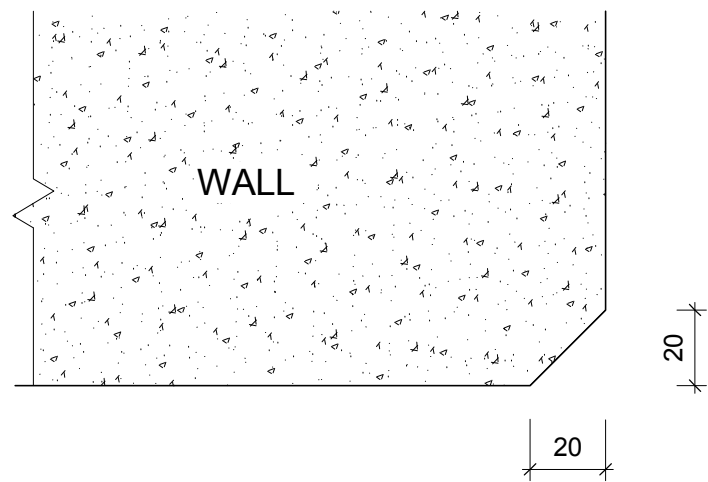


3 DETAIL CHAMFER PLAN
1:2



5 PERSPECTIVE - LIFT LOBBY

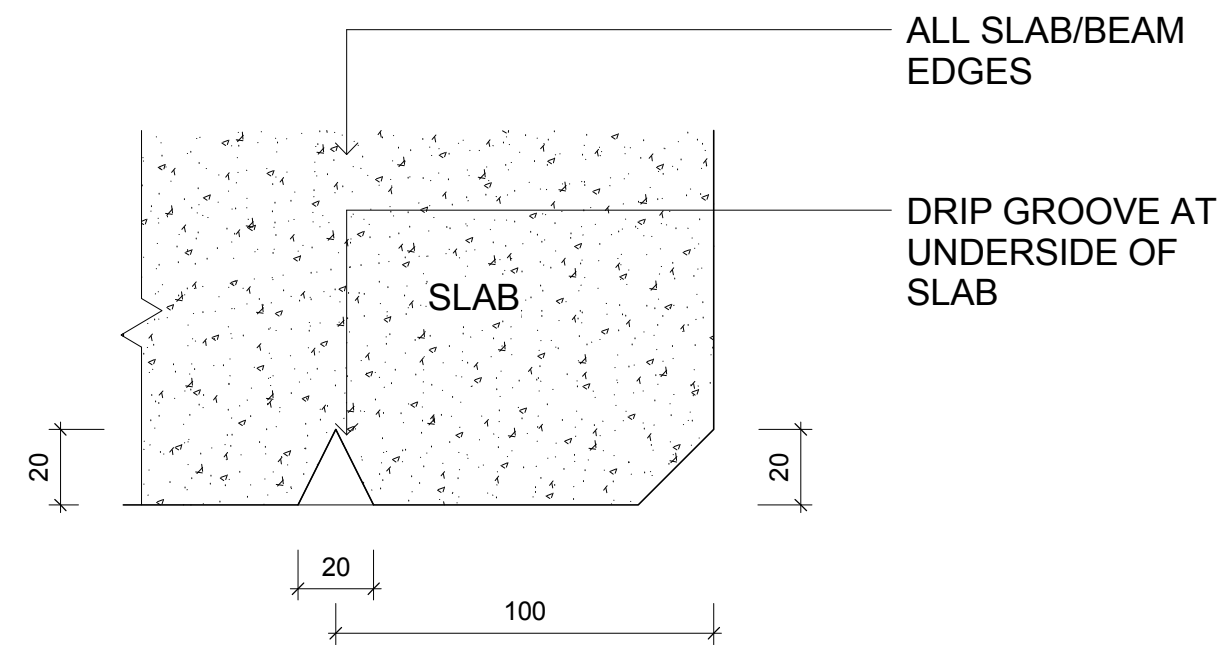

4 DETAIL DRIP GROOVE SECTION
1:2

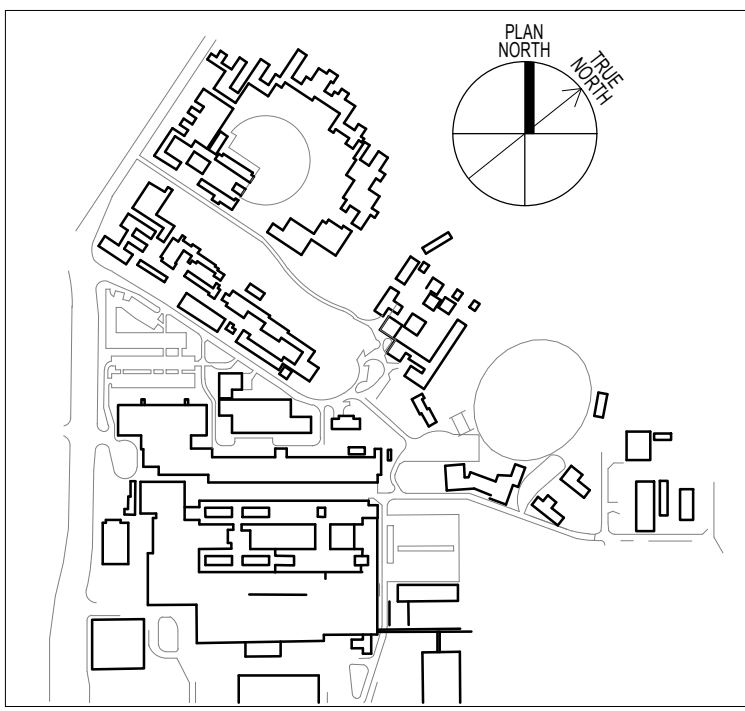

THIS DOCUMENT IS THE COPYRIGHT OF THE HDR GROUP (NSW) PTY LTD
ALL THE INFORMATION ILLUSTRATED ON THIS DOCUMENT IS TO BE CHECKED AND VERIFIED ON SITE
IN THE EVENT OF DISCREPANCIES REFER TO ARCHITECT PRIOR TO COMMENCEMENT OF THE WORK.
DO NOT SCALE DRAWINGS ELECTRONICALLY OR MANUALLY.

REV	DESCRIPTION	DRAWN	CHECK	DATE
1	TENDER	RT	TR	14/12/15

ISSUE FOR TENDER
NOT FOR CONSTRUCTION

CLIENT:
NSW HEALTH
INFRASTRUCTURE



Level 6, 77 Pacific Highway
North Sydney NSW 2060

P: (02) 9978 5427
F: (02) 8904 1377
www.hinfra.health.nsw.gov.au

PROJECT MANAGER:
PRICE WATERHOUSE
COOPERS



Darling Park
201 Sussex Street
Sydney NSW 2000

P: (02) 8266 2750
F: (02) 8266 2780
www.pwc.com.au

LEAD ARCHITECT:

HDR | RD + MSJ

Lvl 1, 110 Walker Street
North Sydney NSW 2060


P: (02) 9956 2666
F: (02) 9959 3015
askhdro@hdrincosidney.com

WESTMEAD MULTI STOREY CARPARK
Cnr Institute Road and Darcy Road
Westmead NSW 2145




DRAWING TITLE:
OFF FORM CONCRETE WALL DETAILS

SCALE: As indicated	DOHS NUMBER: 5335	CHECKED: TR
PROJECT NUMBER: 232186	DRAWING NUMBER: MSC-HDR-AR-DG-470301	ISSUE:

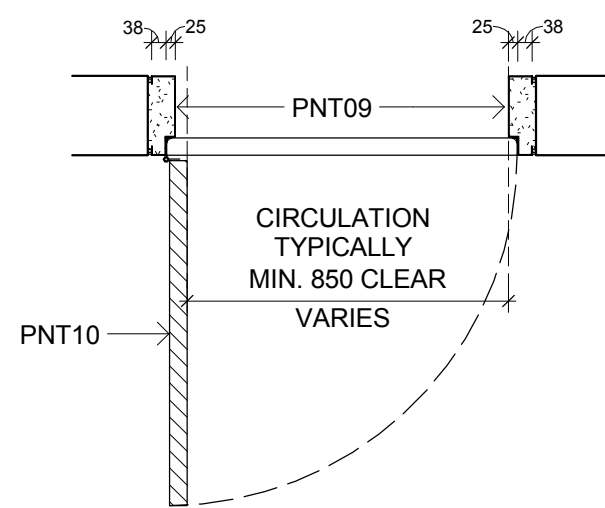


ALL DOORS NOM. 2HR FIRE RATED, REFER TO BCA & FIRE ENG. REQUIREMENTS

1 PLAN DETAIL - FIRE RATED SINGLE DOOR
1:20

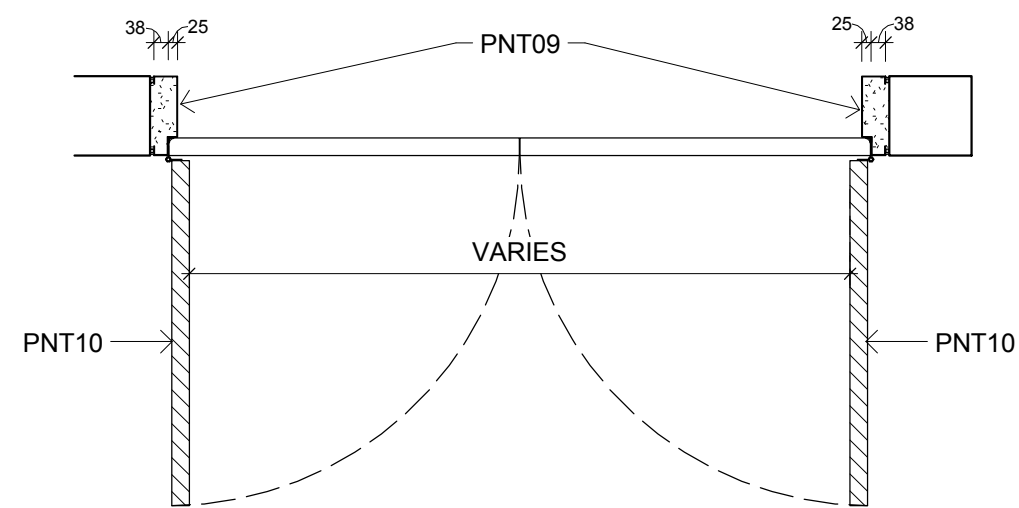


2 PLAN DETAIL - FIRE RATED DOUBLE DOOR
1:20

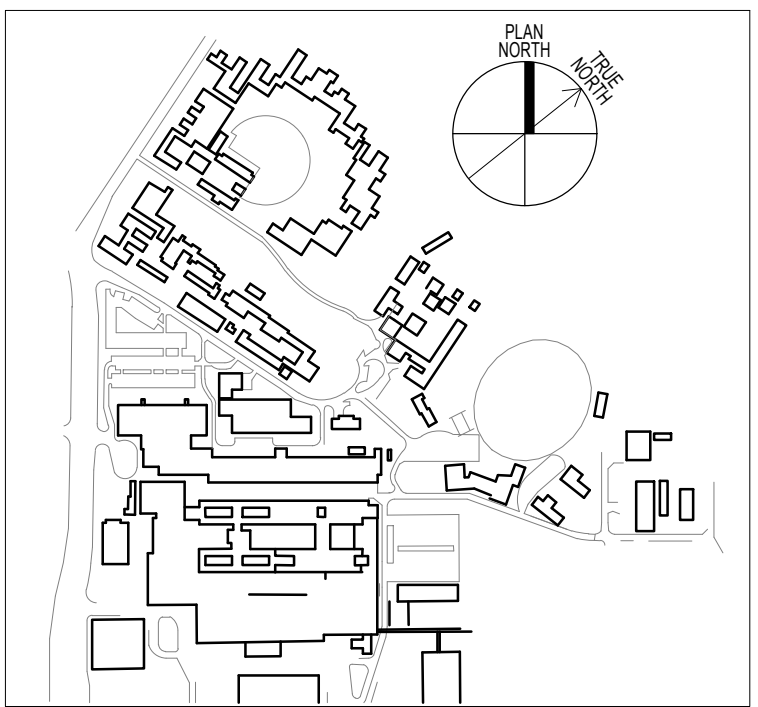


THIS DOCUMENT IS THE COPYRIGHT OF THE HOBBS GROUP (NSW) PTY LTD
ALL THE INFORMATION ILLUSTRATED ON THIS DOCUMENT IS TO BE CHECKED AND VERIFIED ON SITE
IN THE EVENT OF DISCREPANCIES REFER TO ARCHITECT PRIOR TO COMMENCEMENT OF THE WORK.
DO NOT SCALE DRAWINGS ELECTRONICALLY OR MANUALLY.

REV	DESCRIPTION	DRAWN	CHECK	DATE
1	TENDER	RT	TR	14/12/15



NOTE
ANY DOOR FRAME INDICATED
AS FIRE RATED SHALL COMPLY
WITH THE BCA AND AS/NZ 1905
AND SHALL BE PACKED WITH A
FIRE RATED MATERIAL
FIRE/ACOUSTIC RATED FRAMES
WILL INCREASE DOOR STOP TO
25mm

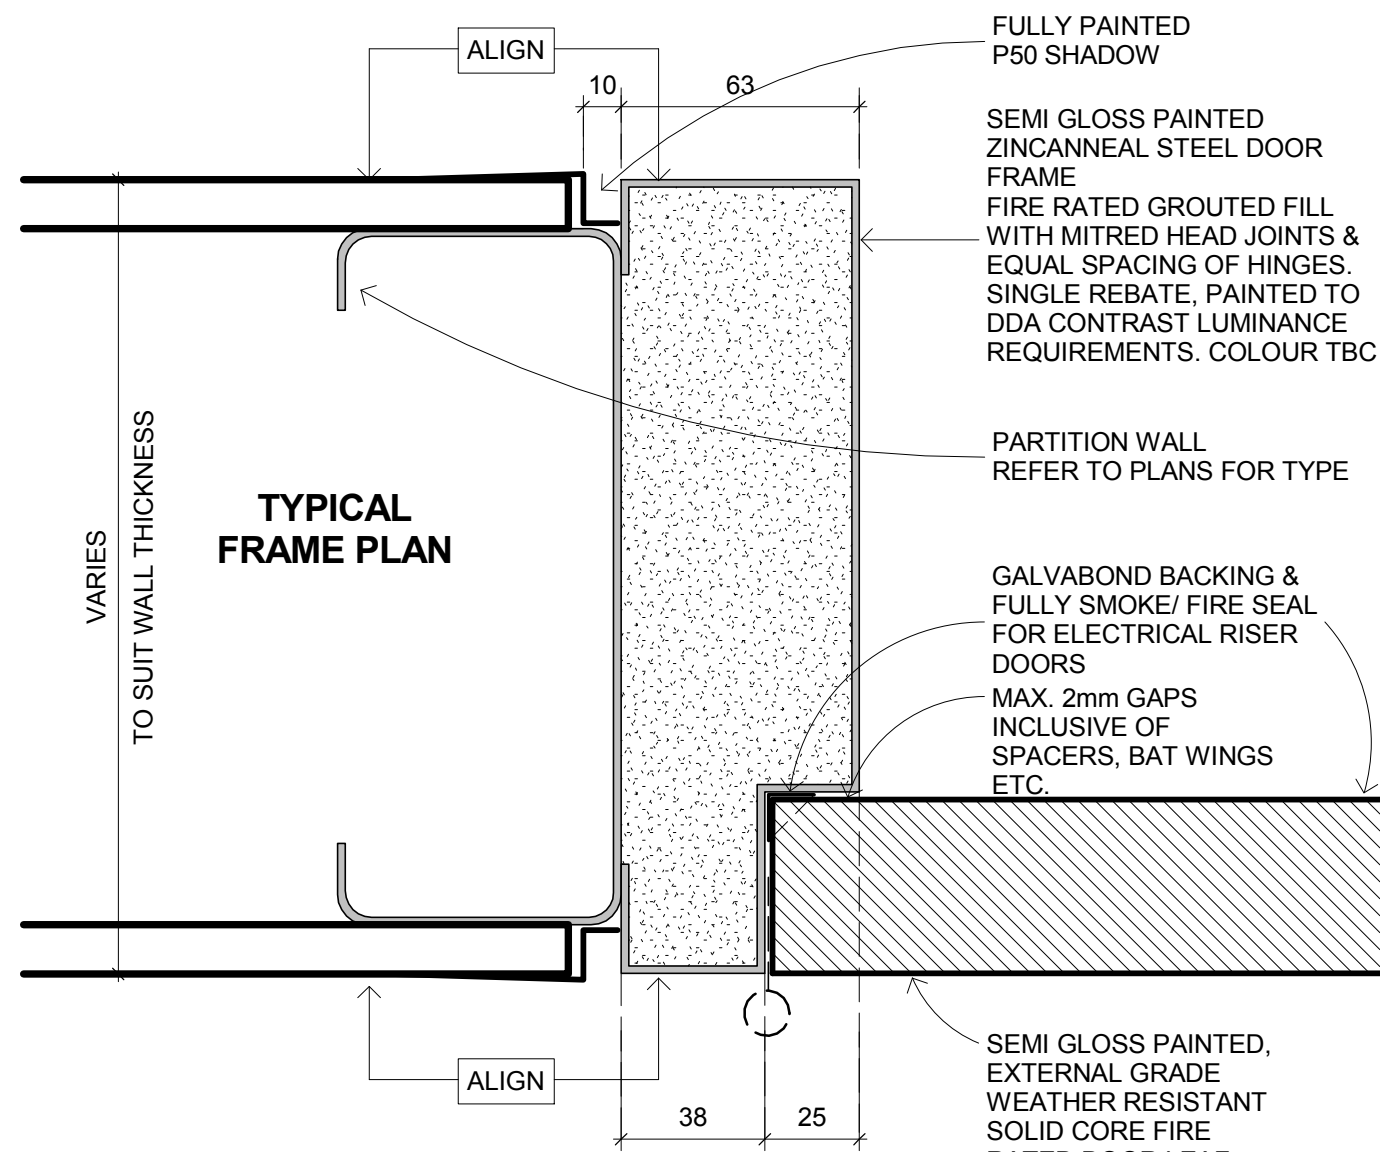


5 DOOR JAMB DETAIL - TYPICAL DENTAL CORRIDOR
1:2

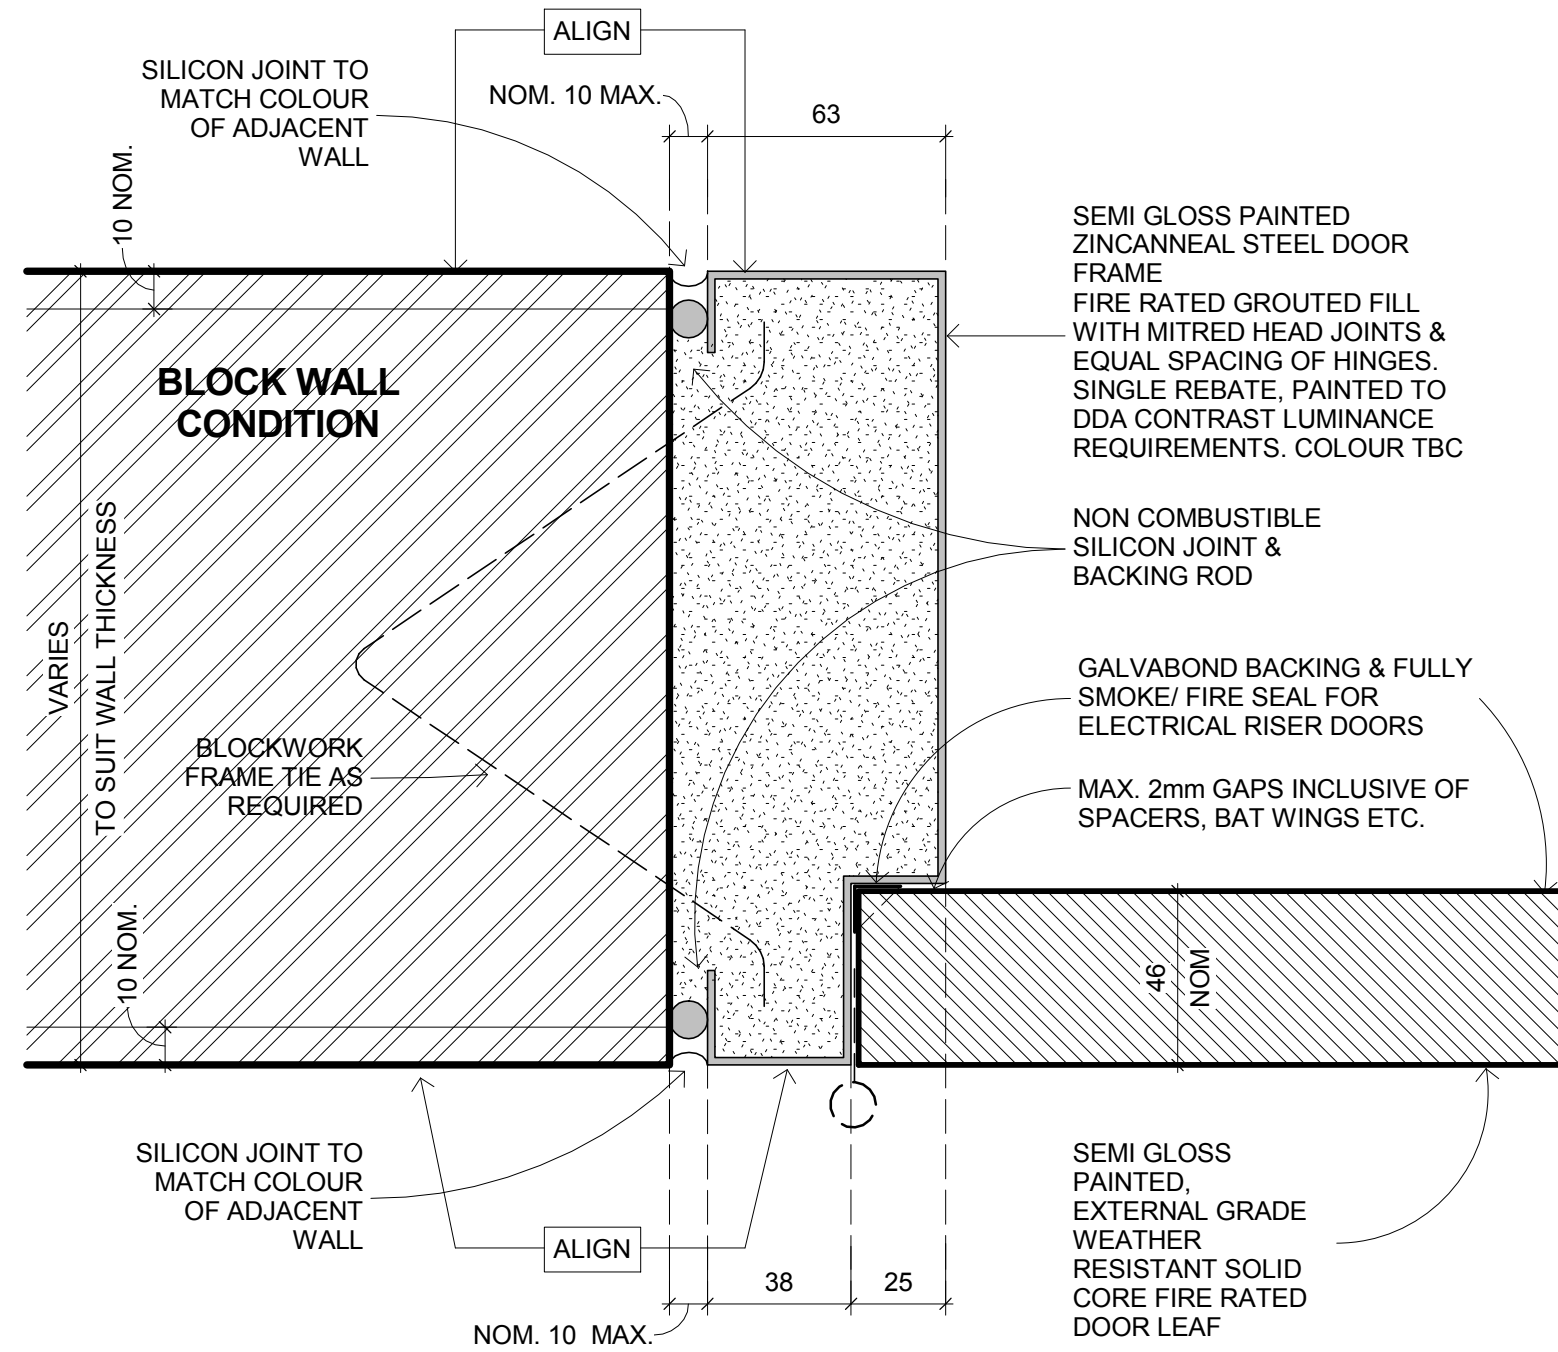


3 DOOR JAMB DETAILS - FIRE RATED DOORS
1:2

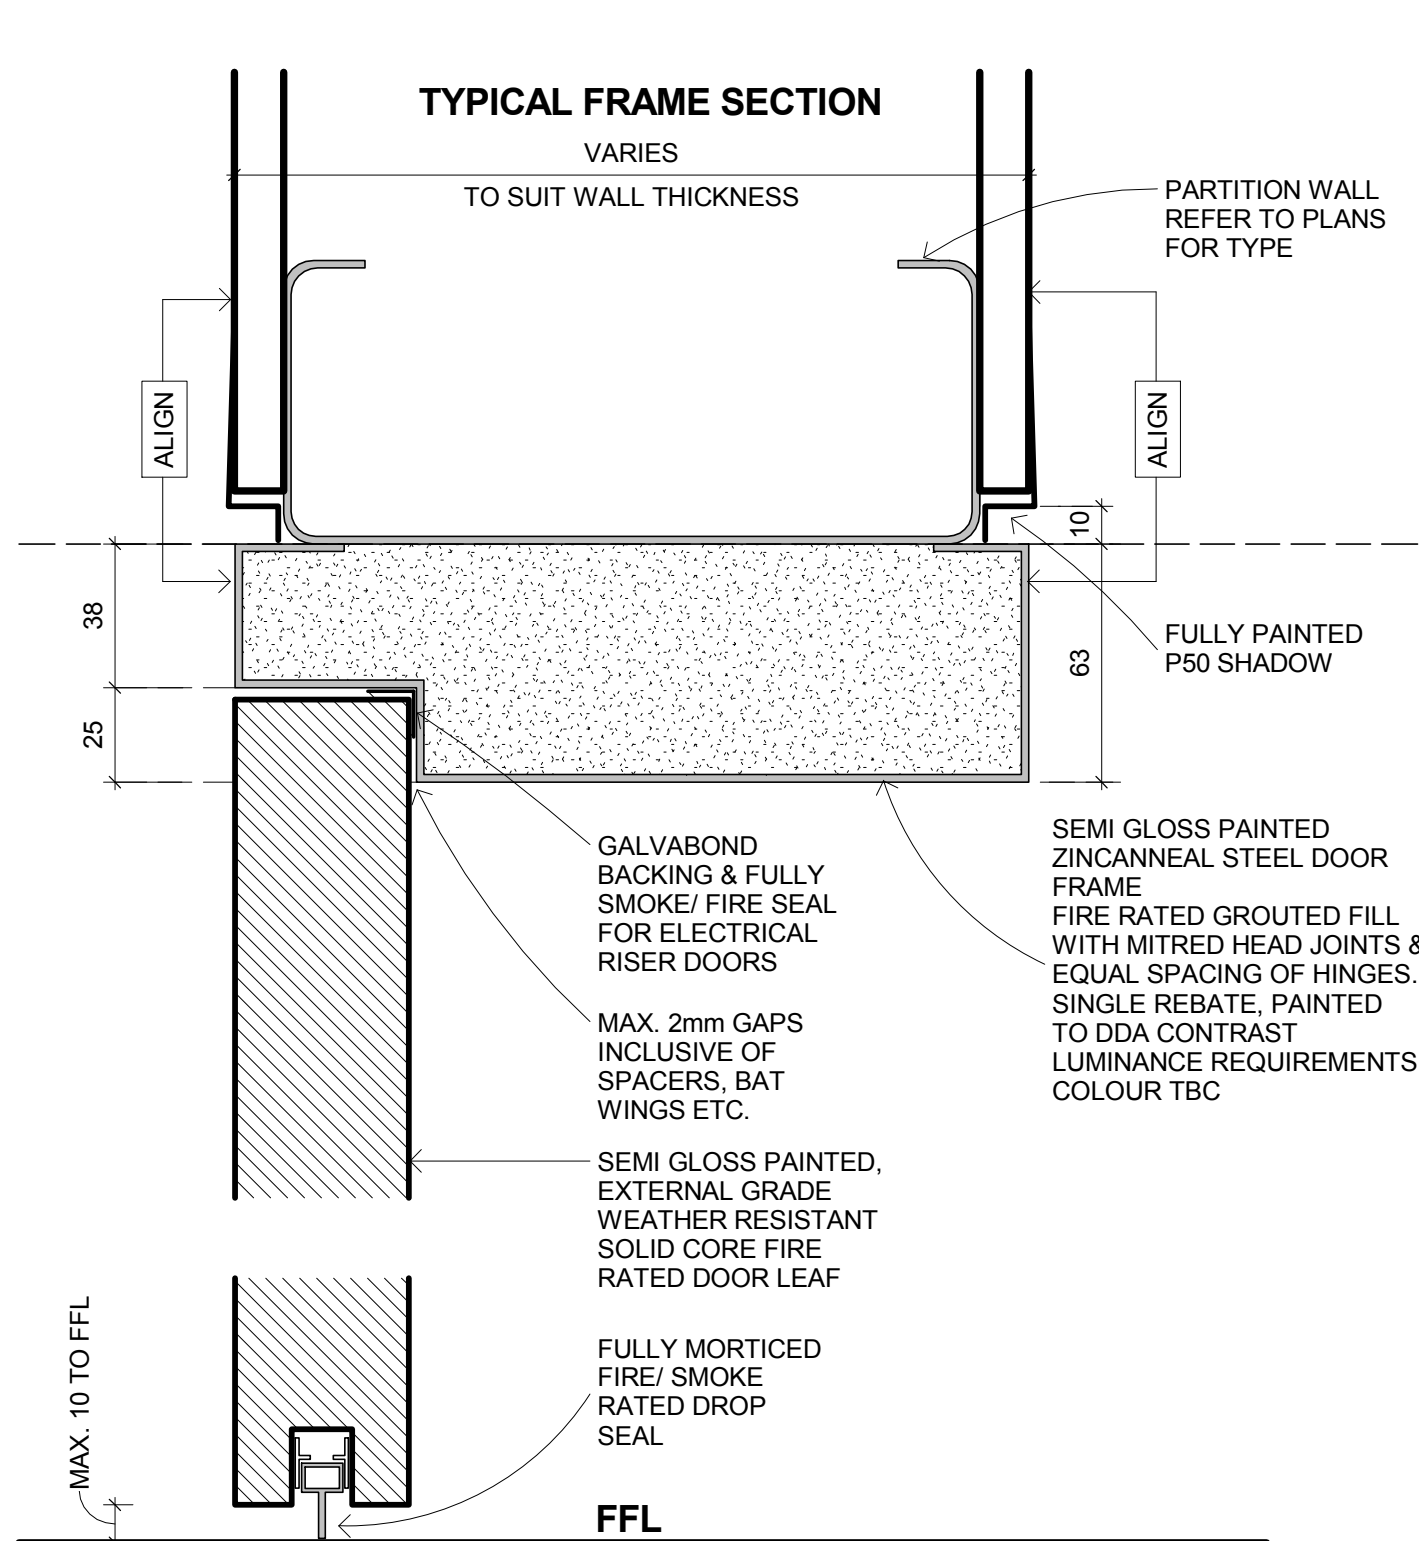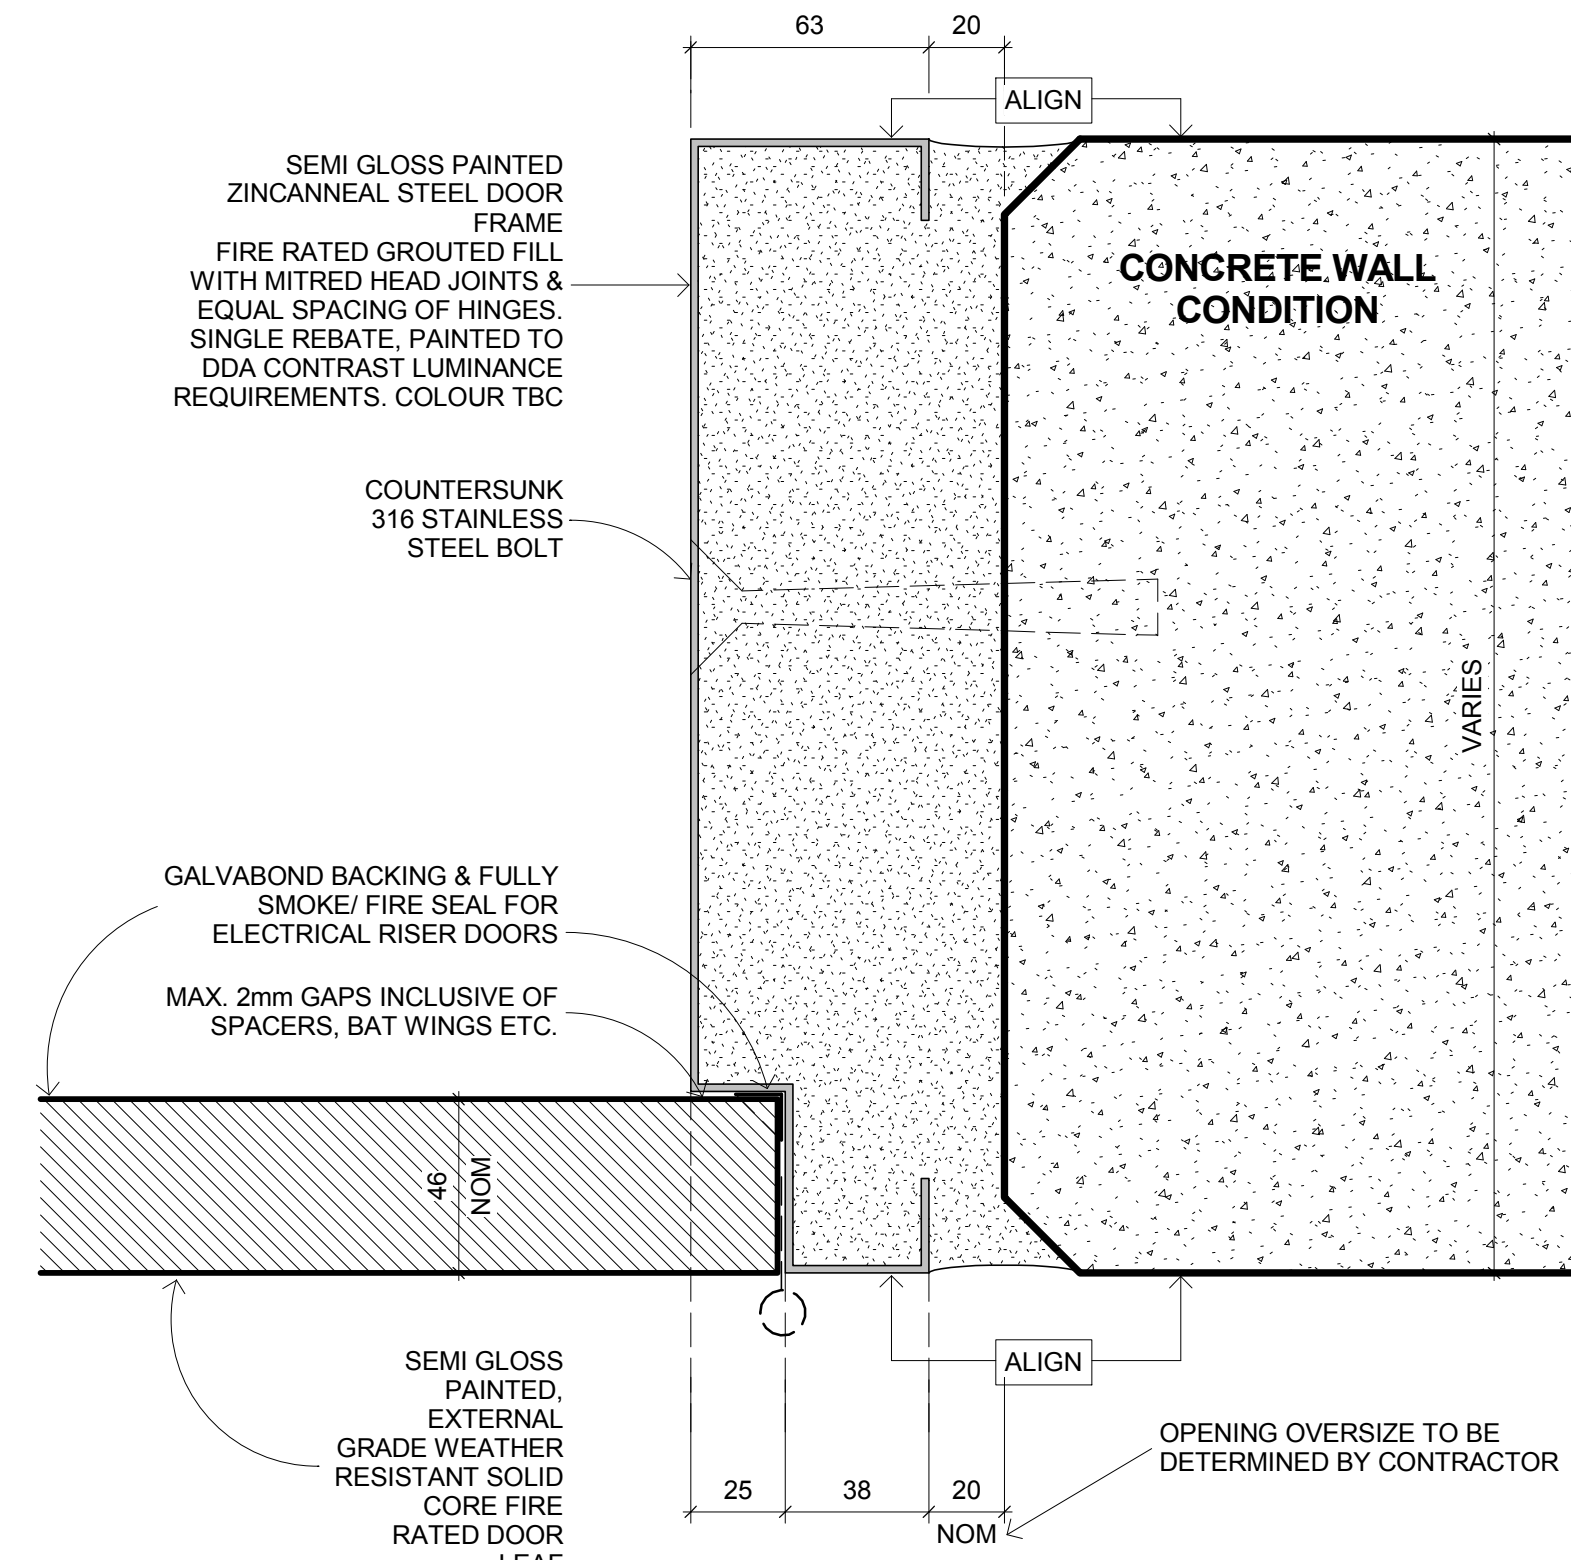

6 DOOR HEAD & BASE DETAILS - TYPICAL DENTAL CORRIDOR
1:2

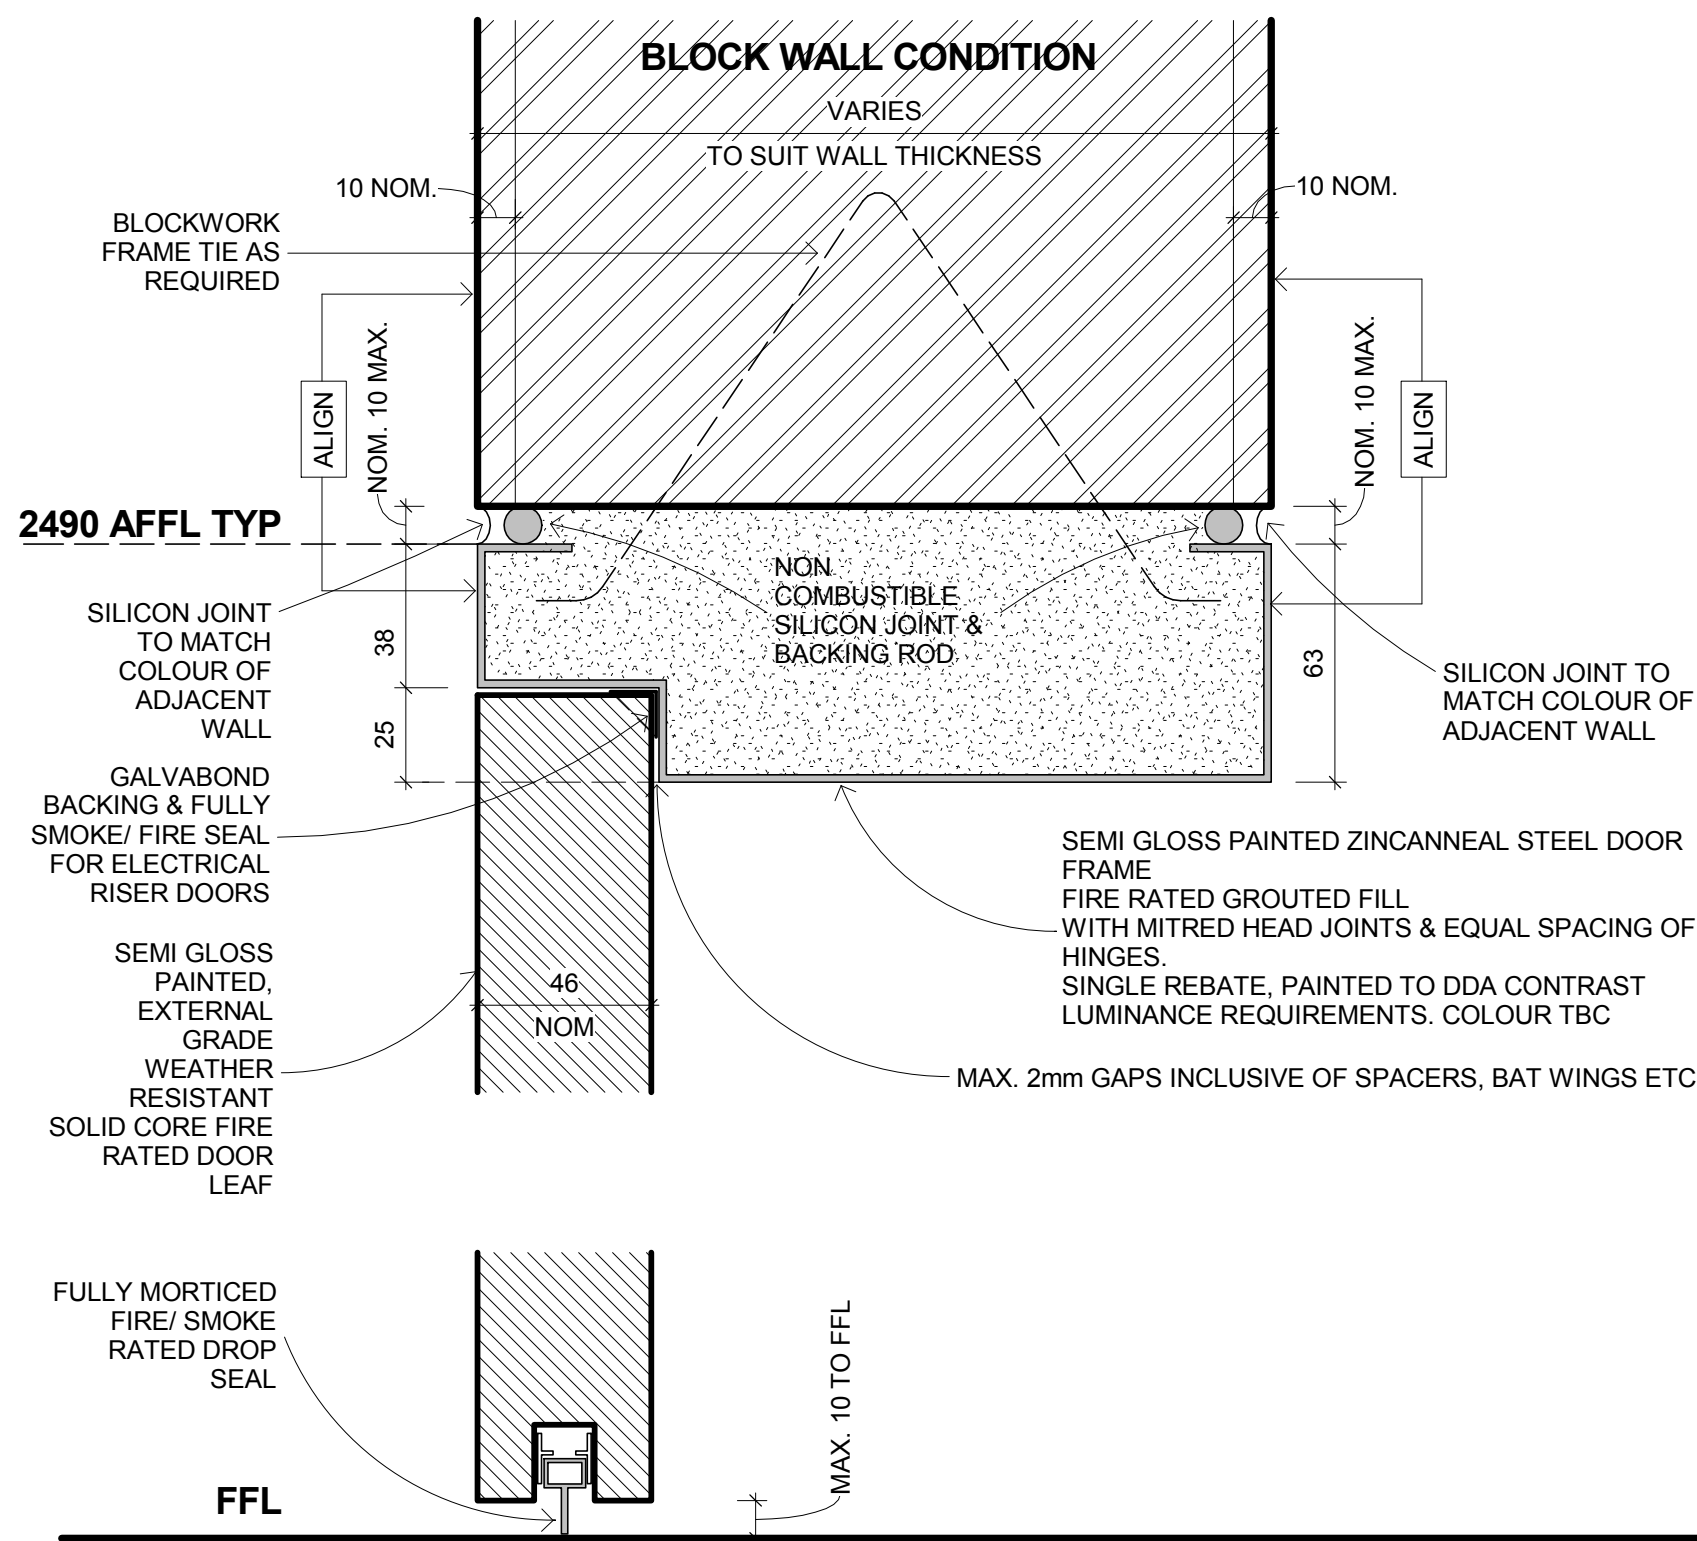

4 DOOR HEAD & BASE DETAILS - FIRE RATED DOORS
1:2

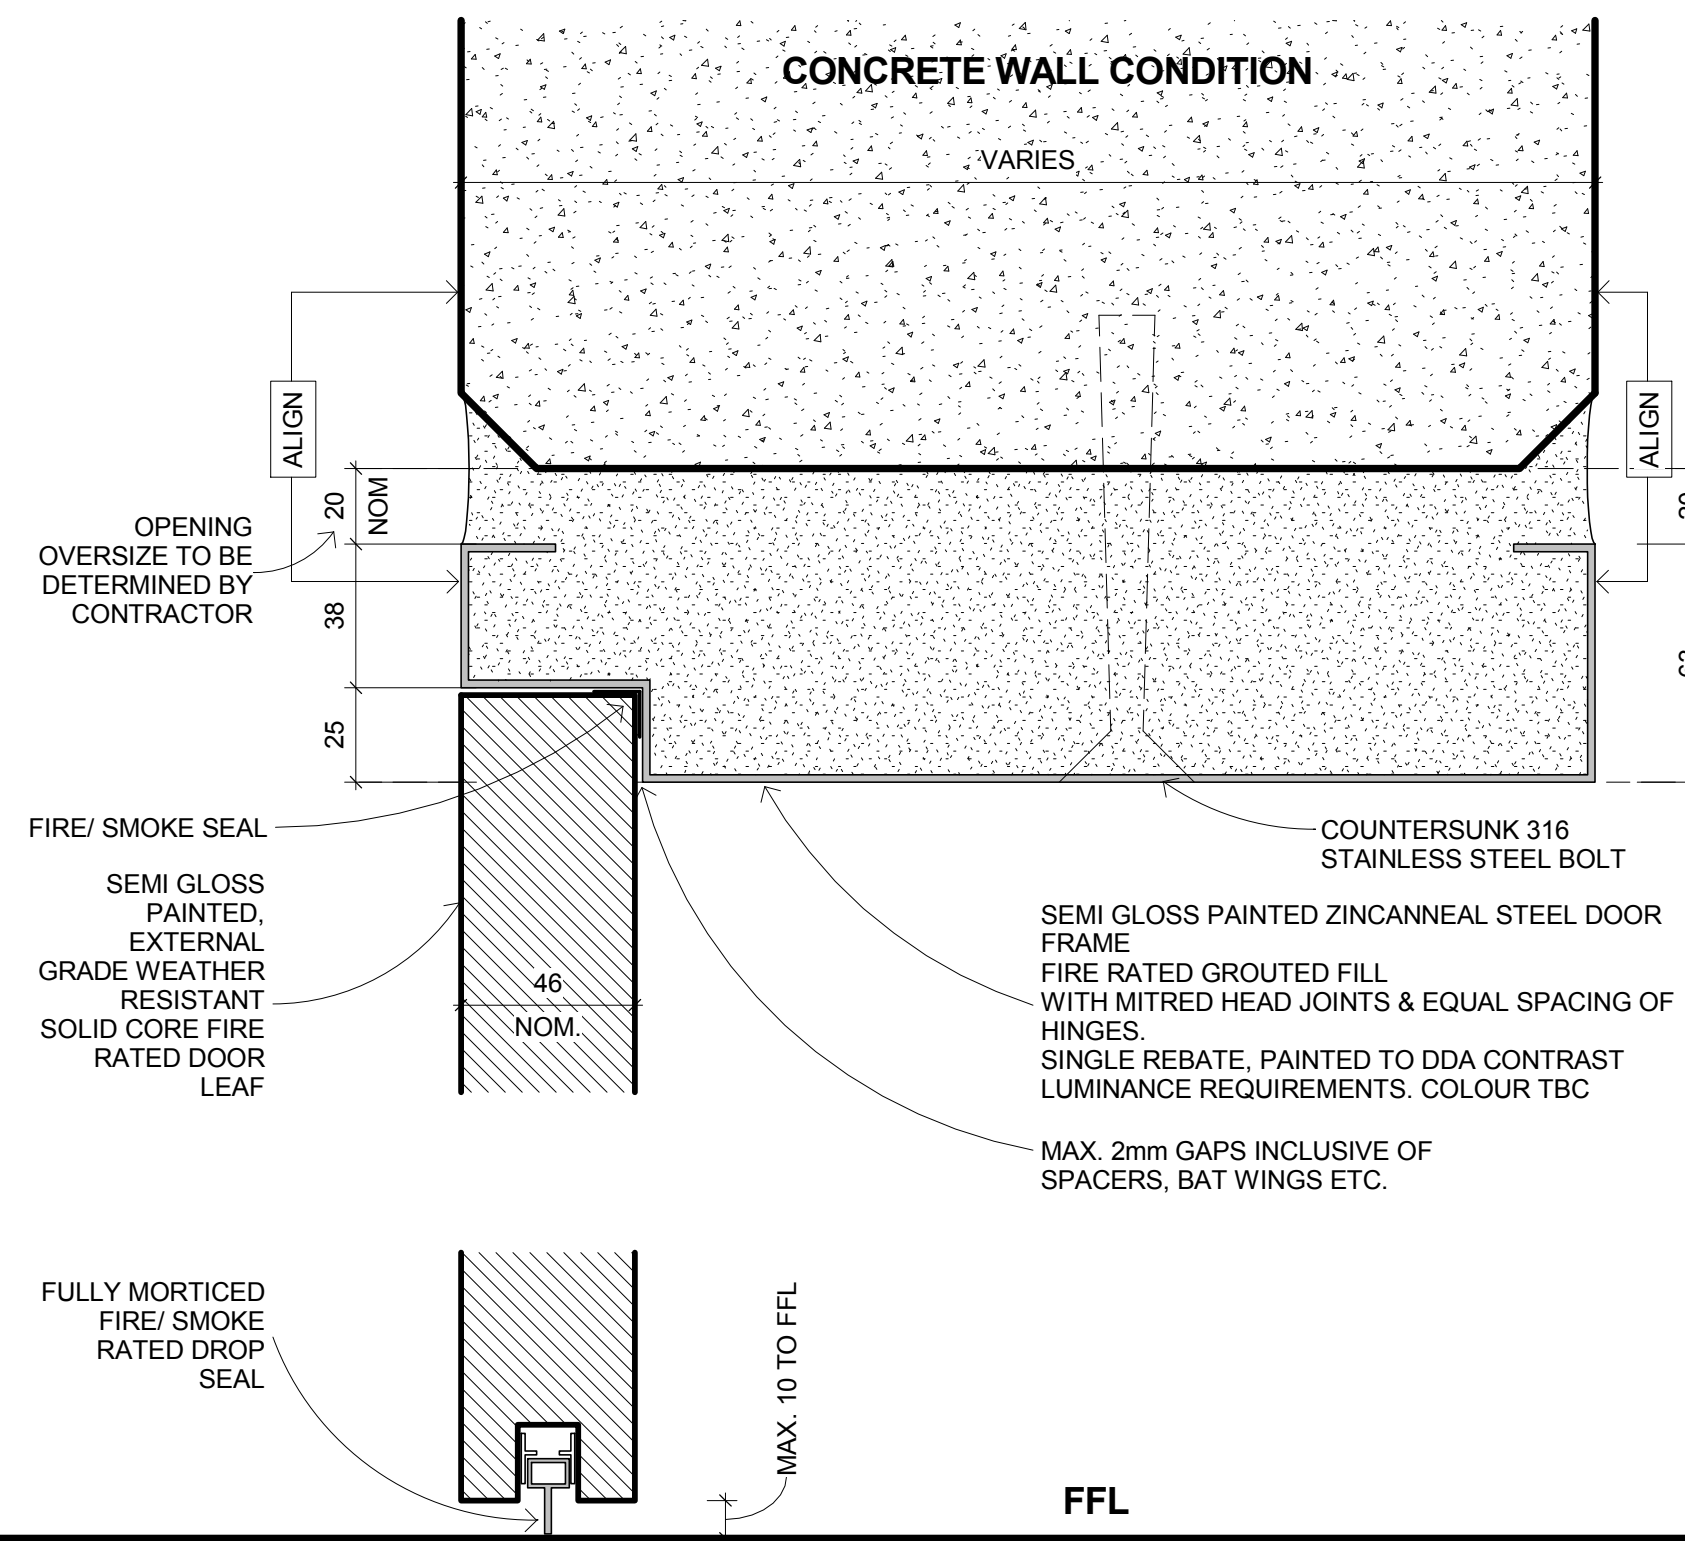

ISSUE FOR TENDER
NOT FOR CONSTRUCTION

CLIENT:
NSW HEALTH
INFRASTRUCTURE



Level 6, 77 Pacific Highway
North Sydney NSW 2060

P: (02) 9978 5427
F: (02) 8904 1377
www.hinfra.health.nsw.gov.au

PROJECT MANAGER:
PRICE WATERHOUSE
COOPERS



Darling Park
201 Sussex Street
Sydney NSW 2000

P: (02) 8266 2750
F: (02) 8266 2780
www.pwc.com.au

LEAD ARCHITECT:

HDR | RD + MSJ

Lvl 1, 110 Walker Street
North Sydney NSW 2060

P: (02) 9956 2666
F: (02) 9959 3015
askhddr@hdrincosuldney.com

WESTMEAD MULTI STOREY CARPARK
Cnr Institute Road and Darcy Road
Westmead NSW 2145

Westmead Redevelopment
Building health. Transforming lives.

DRAWING TITLE:
DOOR & DOOR FRAME DETAILS

SCALE:
As indicated

DOORS NUMBER:
5335

CHECKED:
TR

PROJECT NUMBER:
232186

DRAWING NUMBER:
MSC-HDR-AR-DG-550101

ISSUE: