


Appendix C Architectural drawings

Prepared by HDR Rice Daubney Architects

January 2016

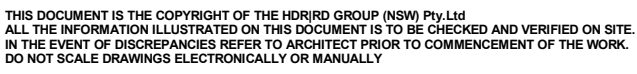


ISSUE FOR TENDER
NOT FOR CONSTRUCTION


LEAD ARCHITECT:

SCALE: 1:50	DOHRS NUMBER: 5335	CHECKED: TR
PROJECT NUMBER: 232186	DRAWING NUMBER: MSC-HDR-AR-DG-230501	ISSUE:


C:\v4\232186-ADMSCP-SHIFTED CENTRAL_to.rvt
14/12/2015 10:40:46 AM

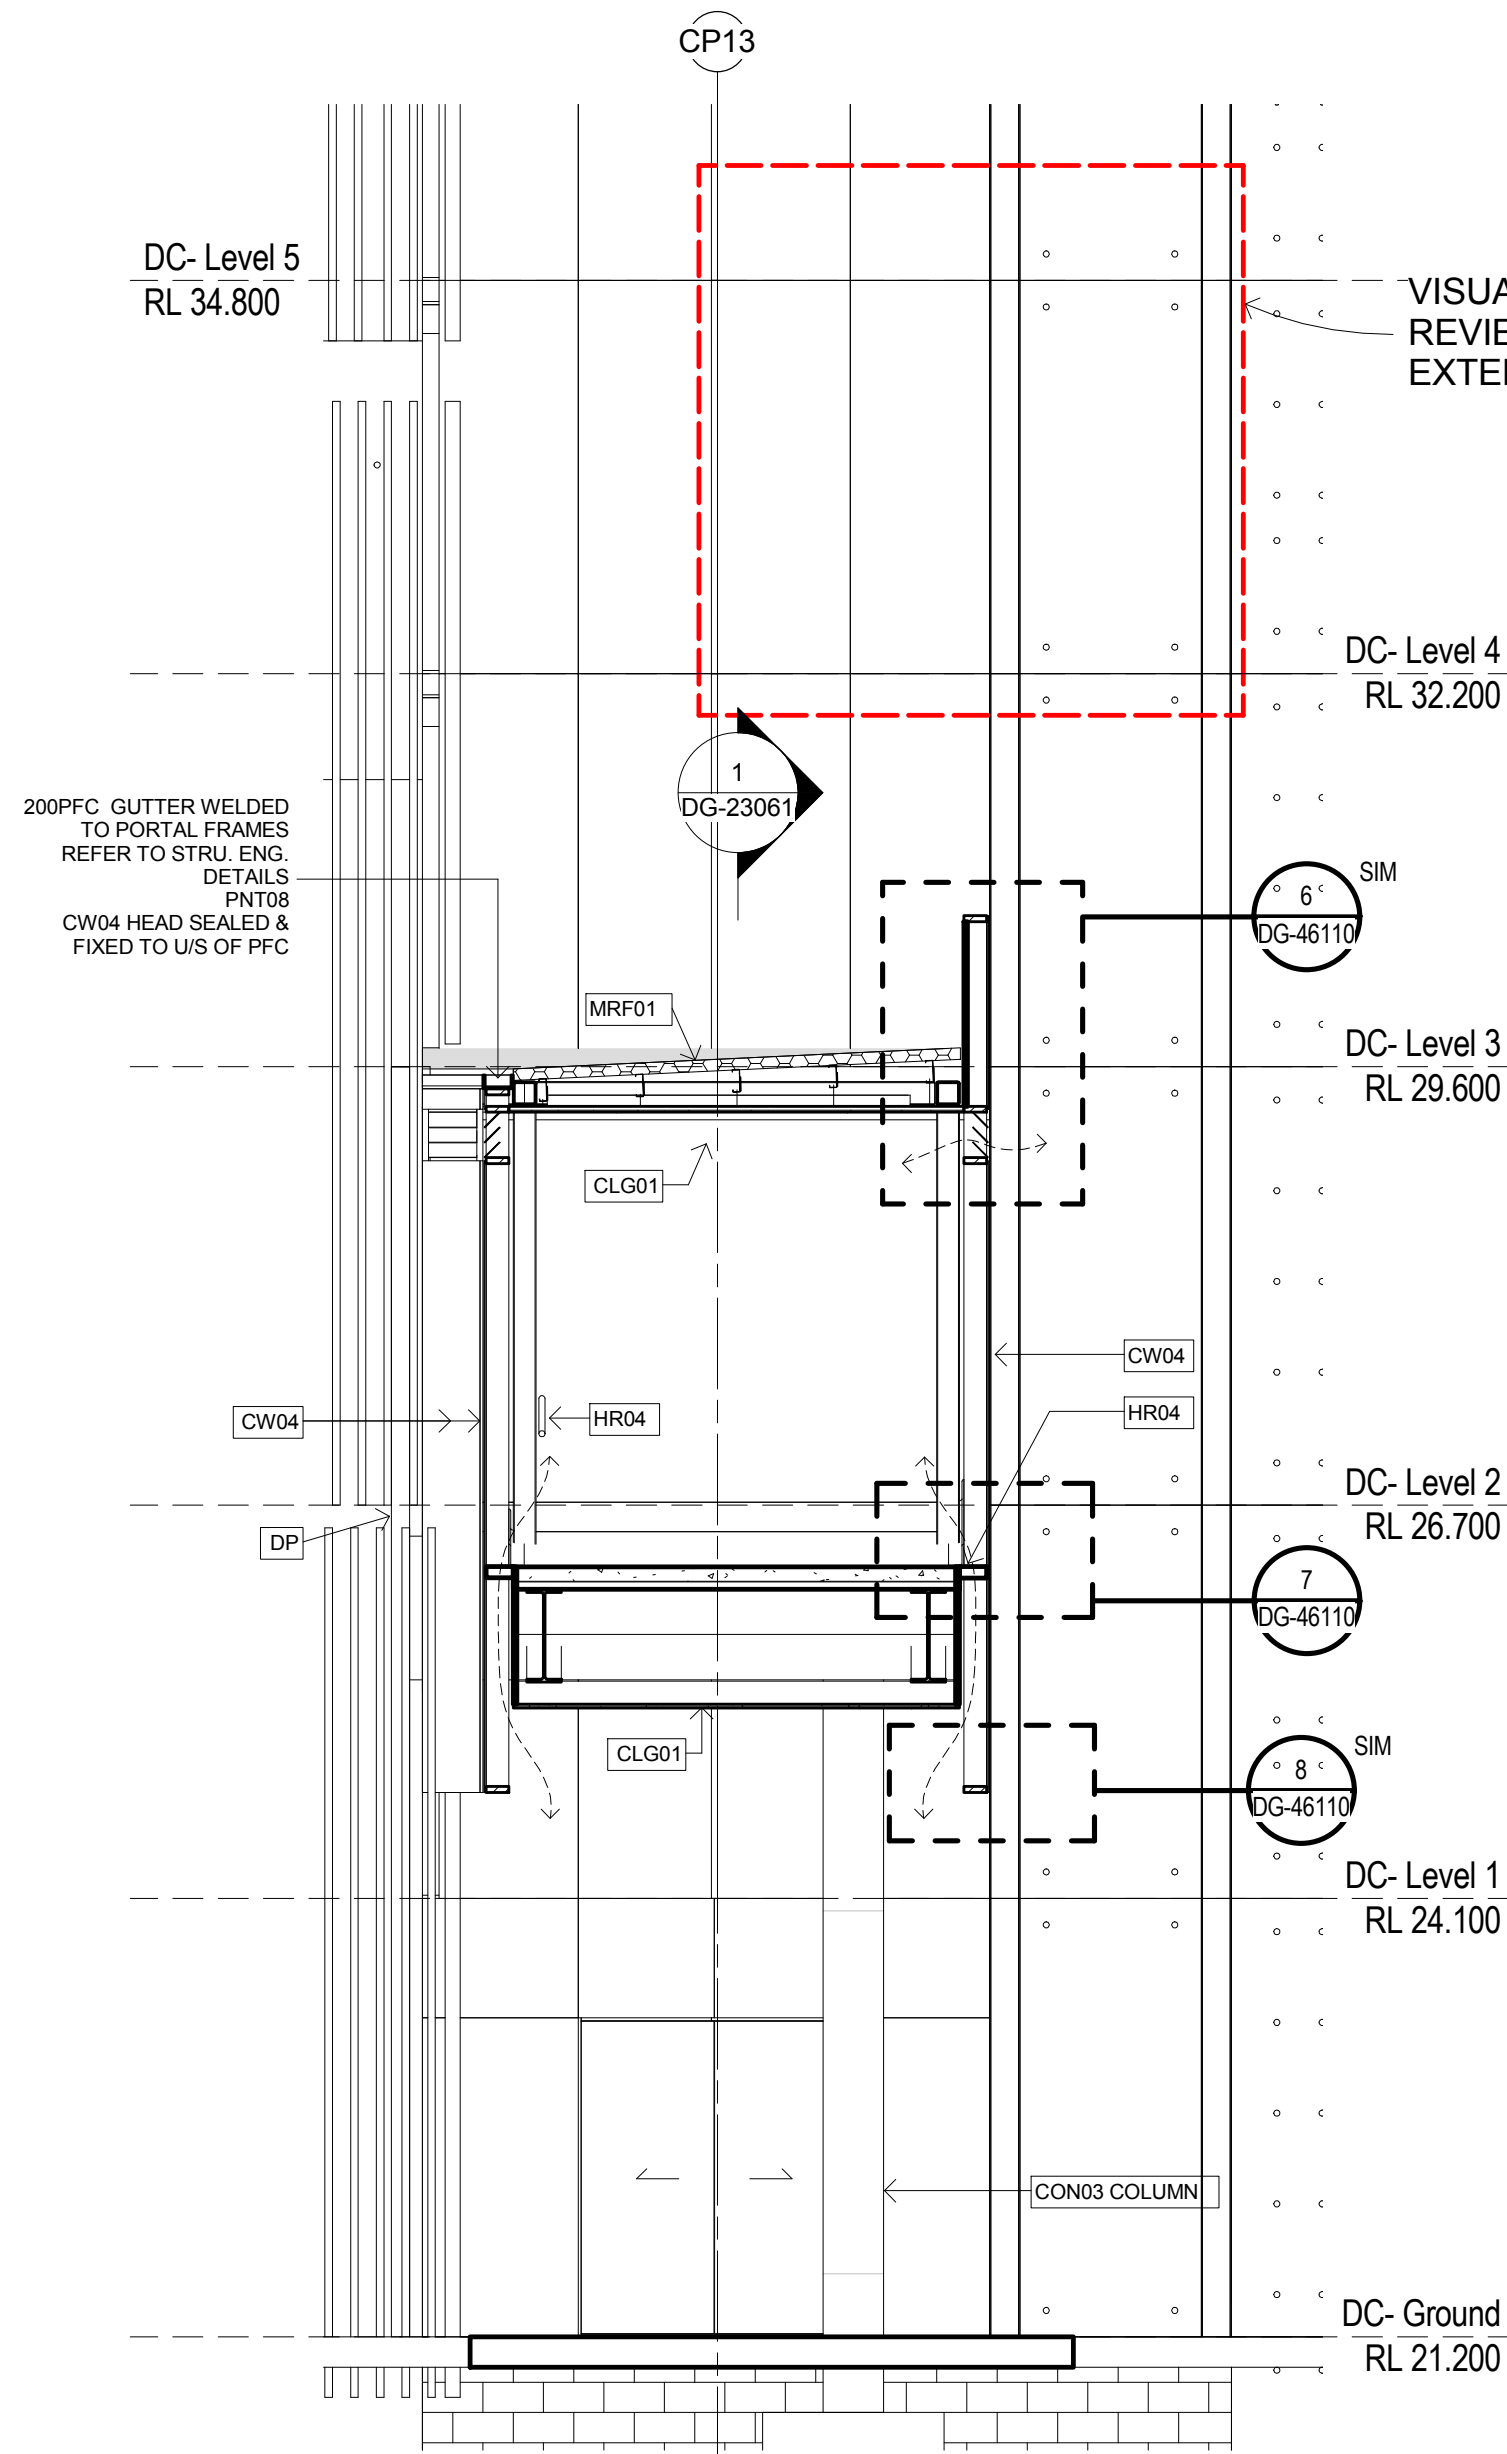



1 Bridge - Short Section 1
1:50

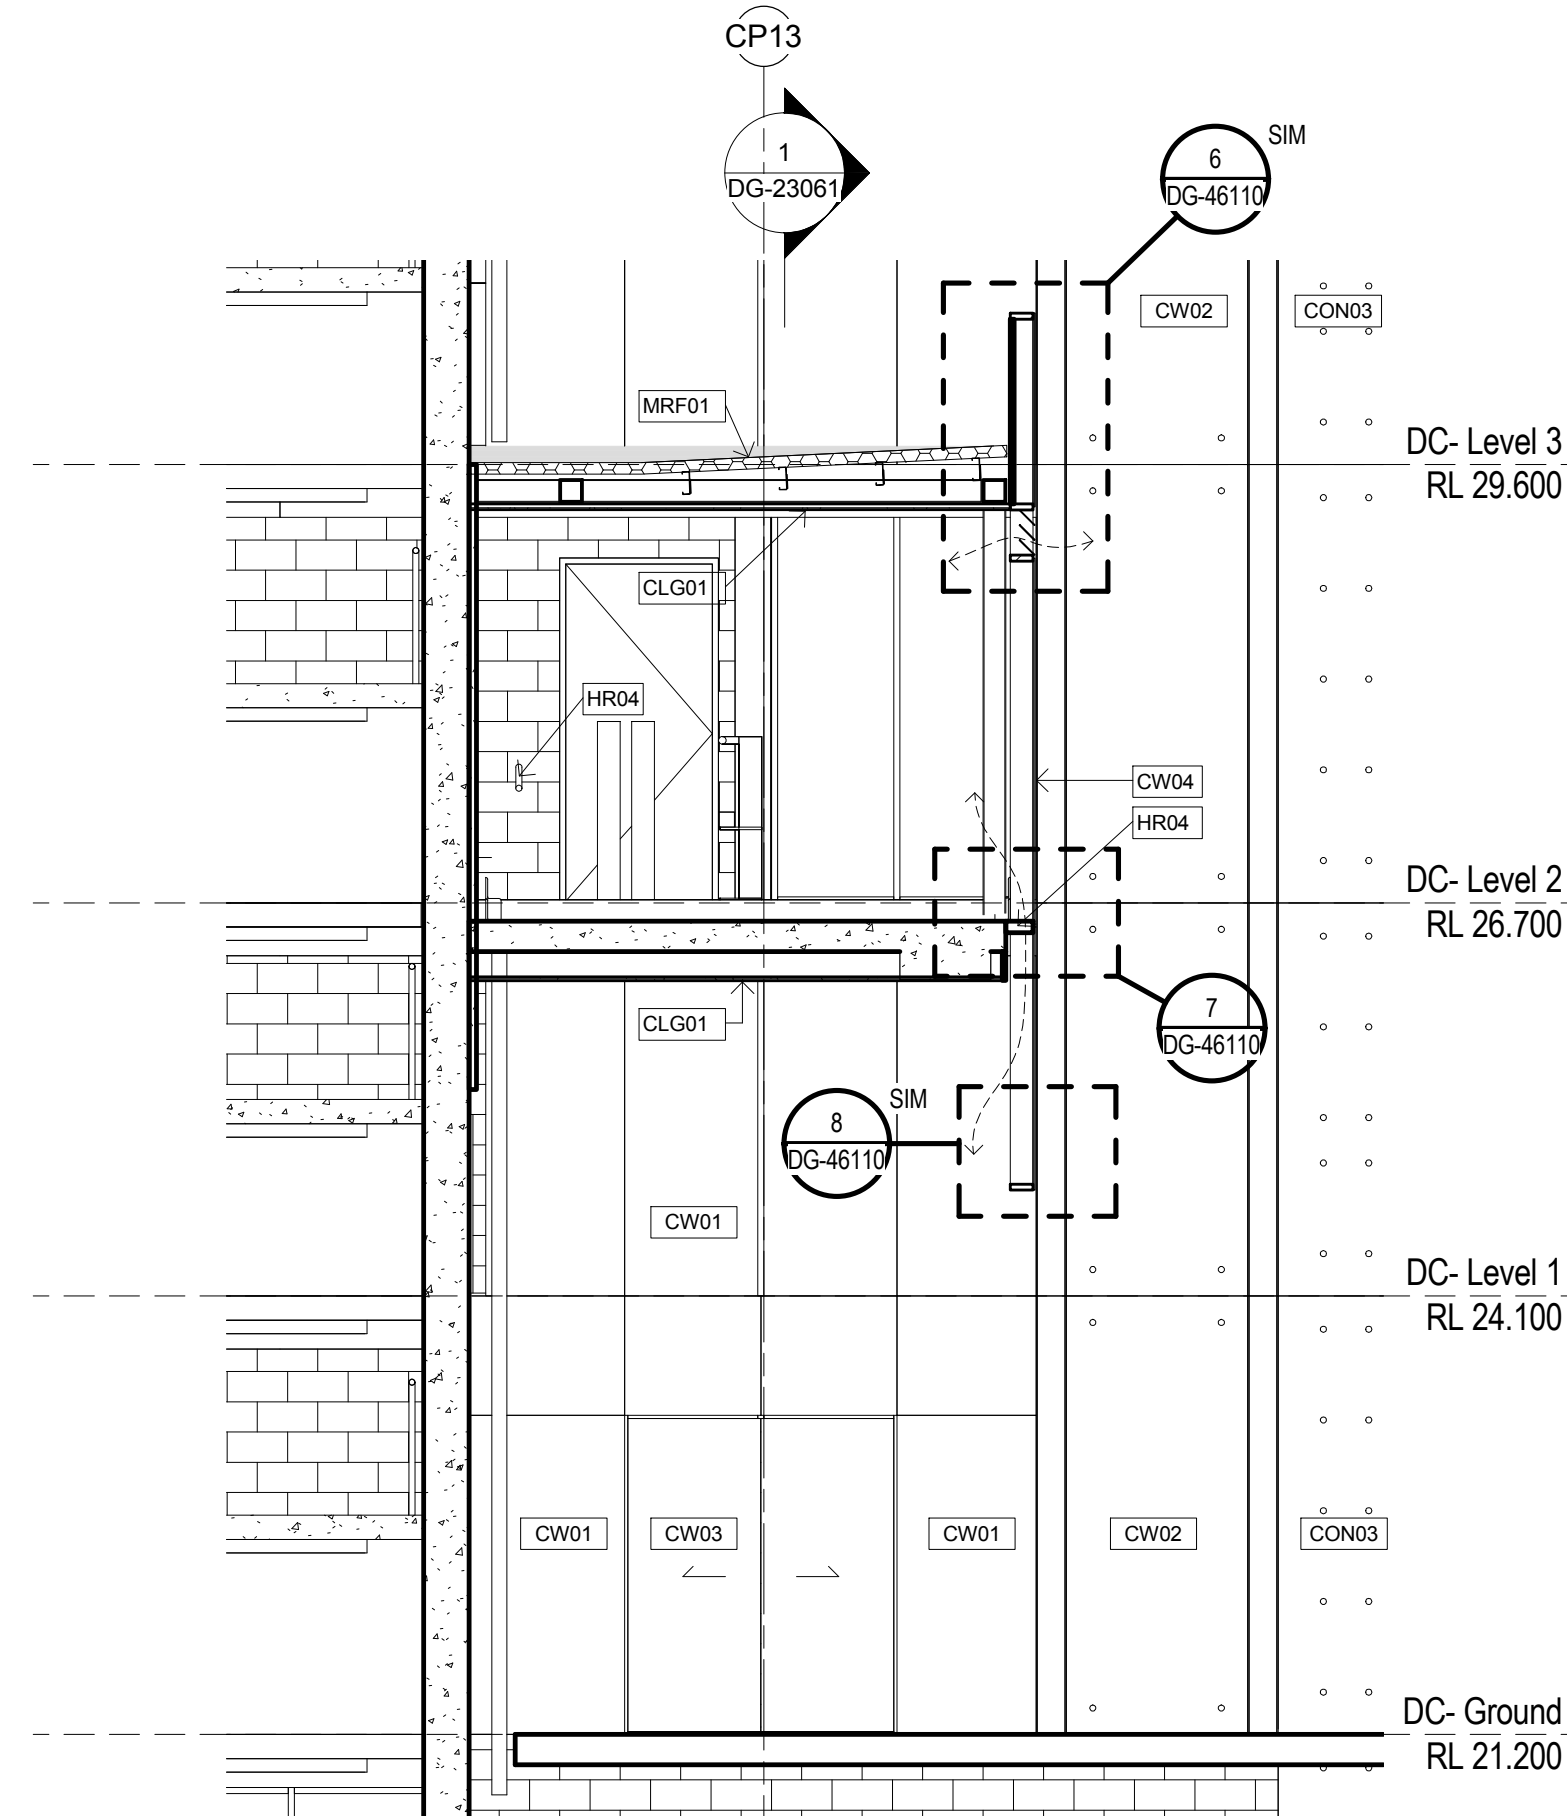

2 Bridge - Short Section 2
1:50

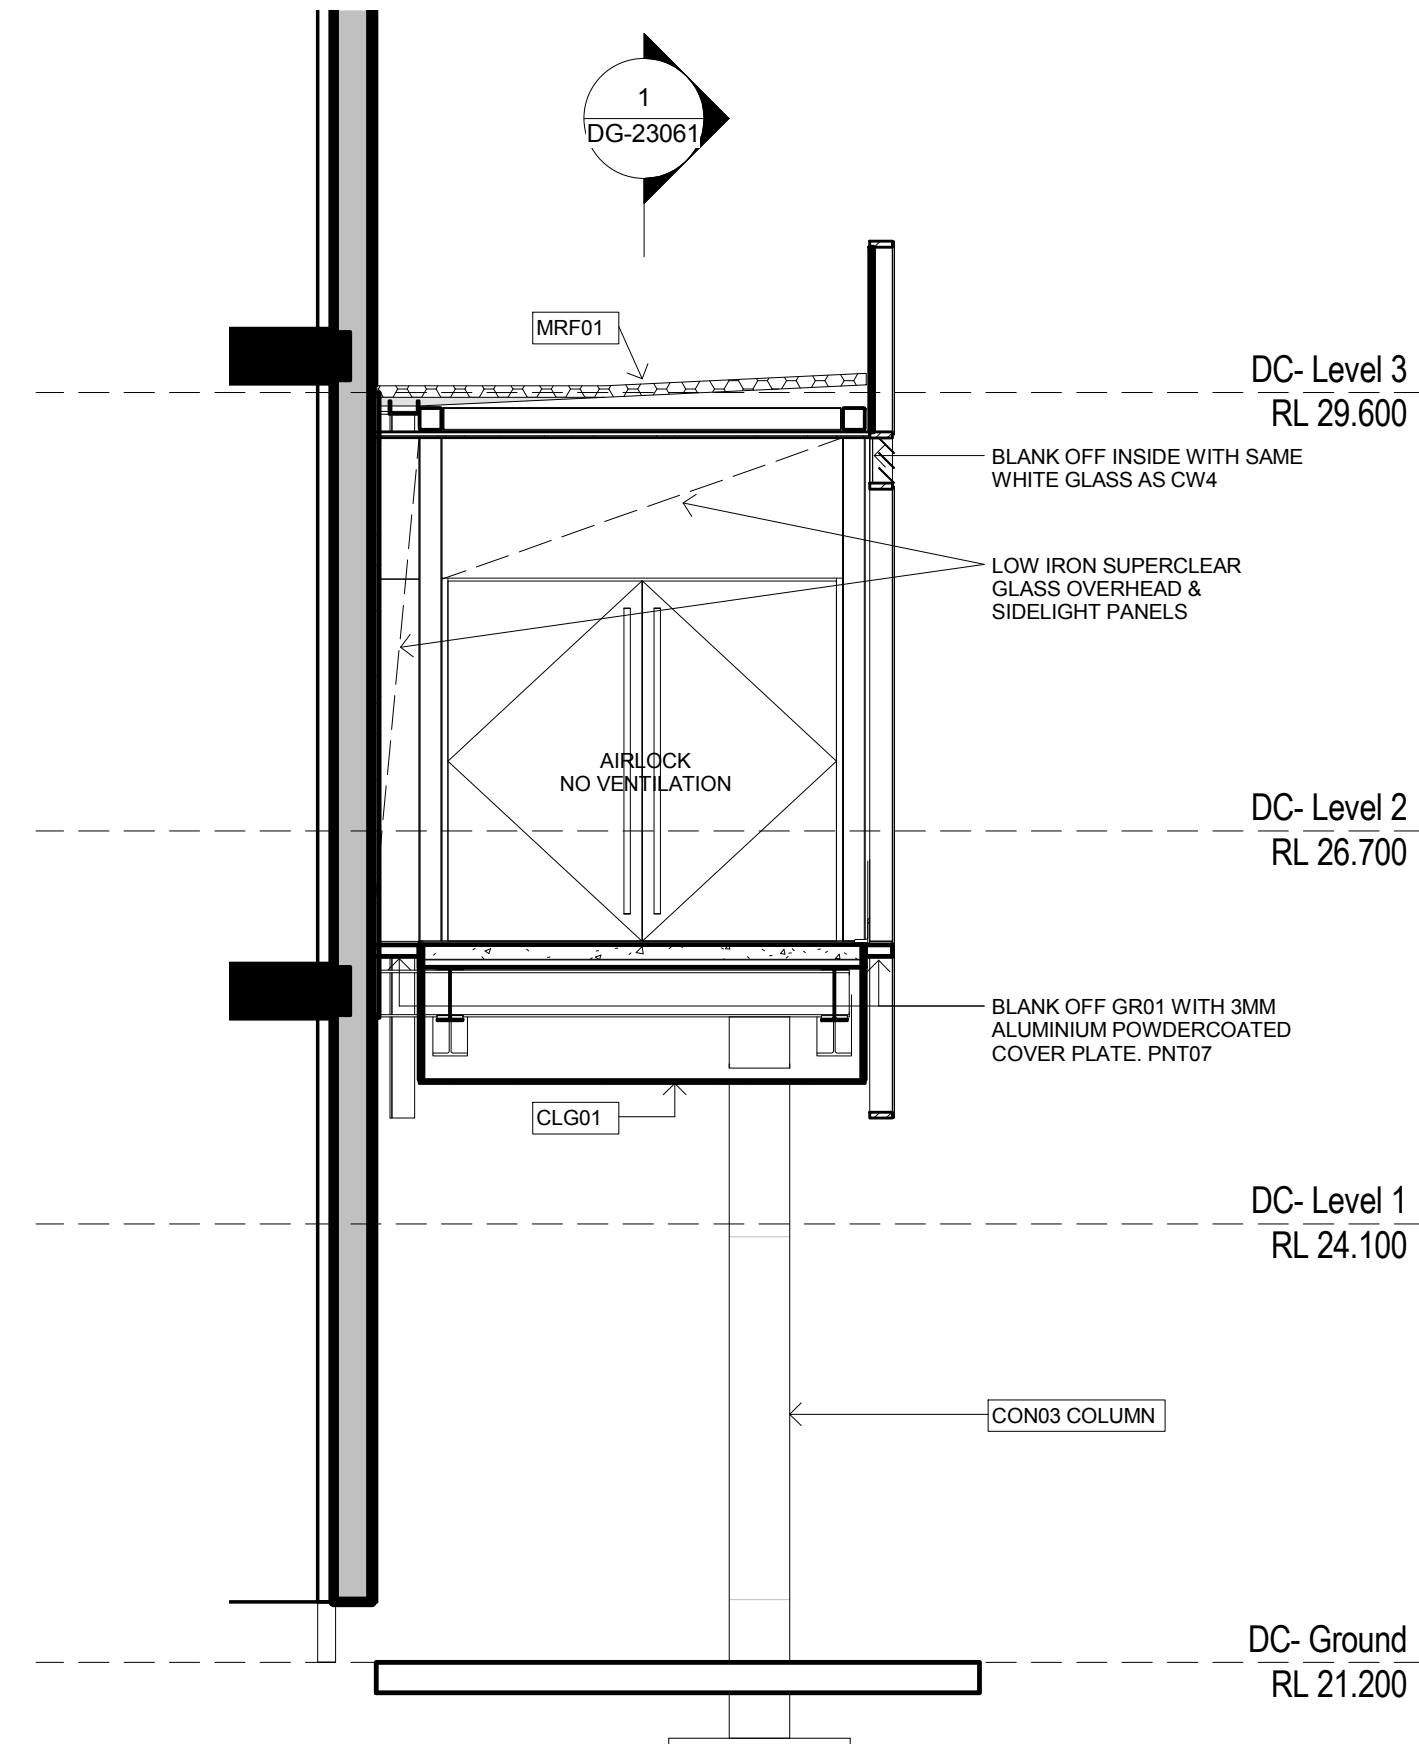

3 Bridge - Short Section 3
1:50

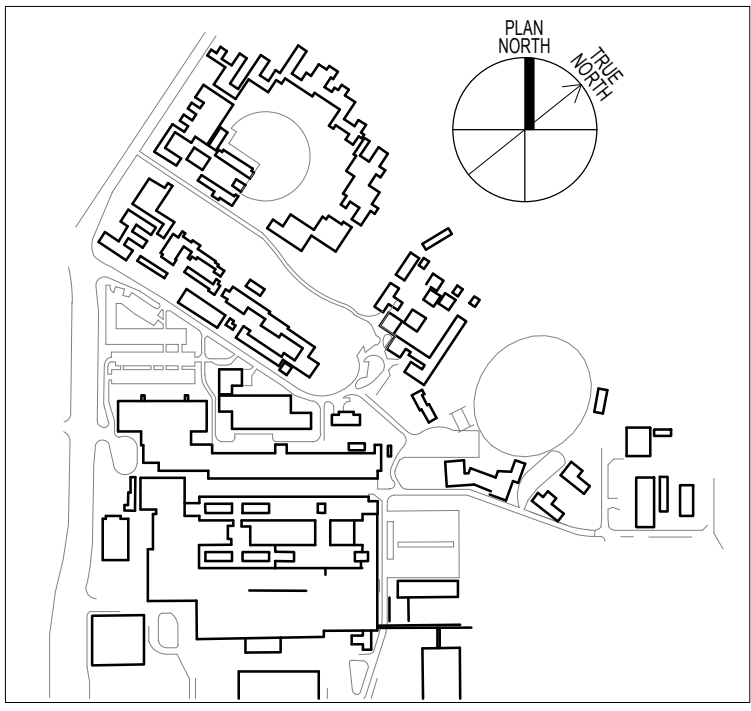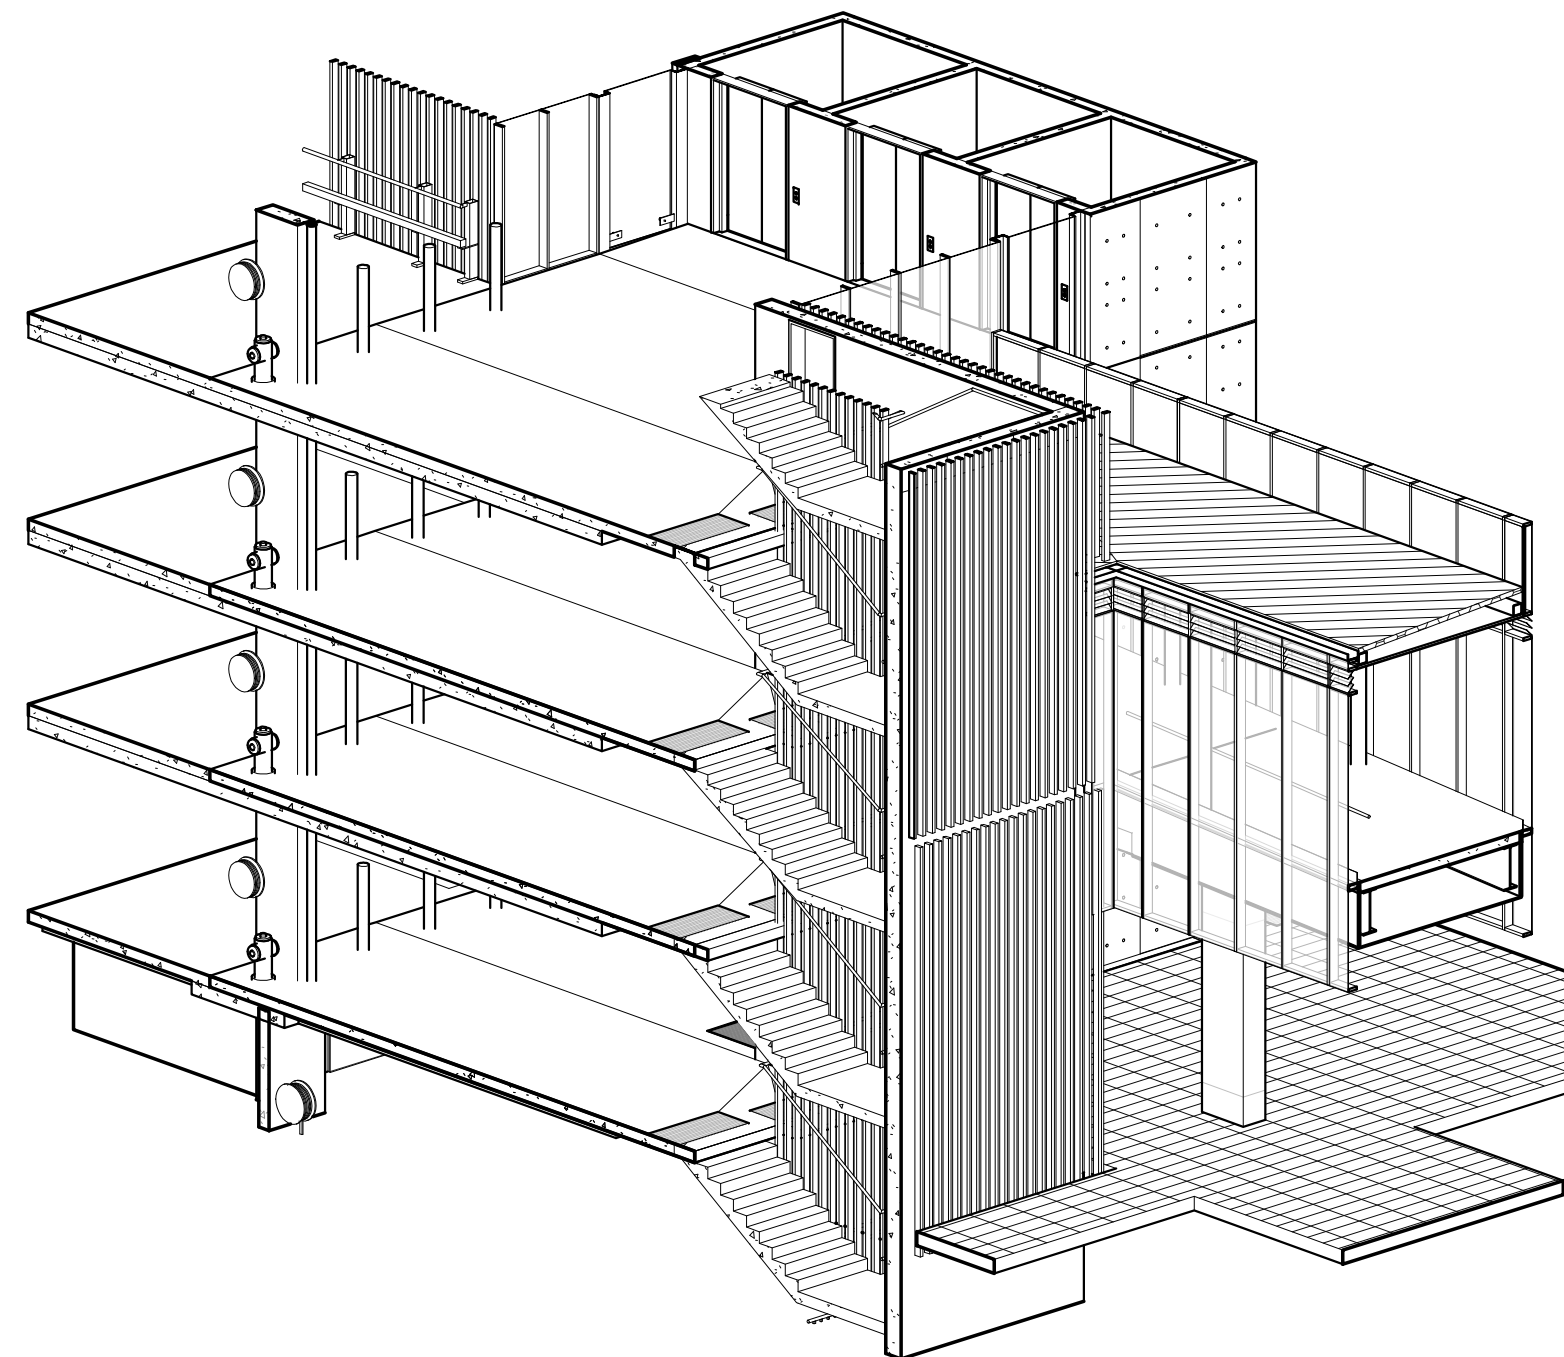

THIS DOCUMENT IS THE COPYRIGHT OF THE HDR GROUP (NSW) PTY LTD
ALL THE INFORMATION ILLUSTRATED ON THIS DOCUMENT IS TO BE CHECKED AND VERIFIED ON SITE
IN THE EVENT OF DISCREPANCIES REFER TO ARCHITECT PRIOR TO COMMENCEMENT OF THE WORK.
DO NOT SCALE DRAWINGS ELECTRONICALLY OR MANUALLY.

REV	DESCRIPTION	DRAWN	CHECK	DATE
1	TENDER	RT	TR	14/12/15

ISSUE FOR TENDER
NOT FOR CONSTRUCTION

CLIENT:
NSW HEALTH
INFRASTRUCTURE



Level 6, 77 Pacific Highway
North Sydney NSW 2060

P: (02) 9978 5427
F: (02) 8904 1377
www.hinfra.health.nsw.gov.au

PROJECT MANAGER:
PRICE WATERHOUSE
COOPERS



Darling Park
201 Sussex Street
Sydney NSW 2000

P: (02) 8266 2750
F: (02) 8266 2780
www.pwc.com.au

LEAD ARCHITECT:

HDR | RD + MSJ

Lvl 1, 110 Walker Street
North Sydney NSW 2060

P: (02) 9956 2666
F: (02) 9959 3015
askhddrd@hdrincosidney.com

WESTMEAD MULTI STOREY CARPARK
Cnr Institute Road and Darcy Road
Westmead NSW 2145

Westmead Redevelopment
Building health. Transforming lives.

DRAWING TITLE:
LINK BRIDGE SECTIONS



SCALE:
1:50

DOHRS NUMBER:
5335

PROJECT NUMBER:
232186



CHECKED:
TR

ISSUE:
MSC-HDR-AR-DG-230601

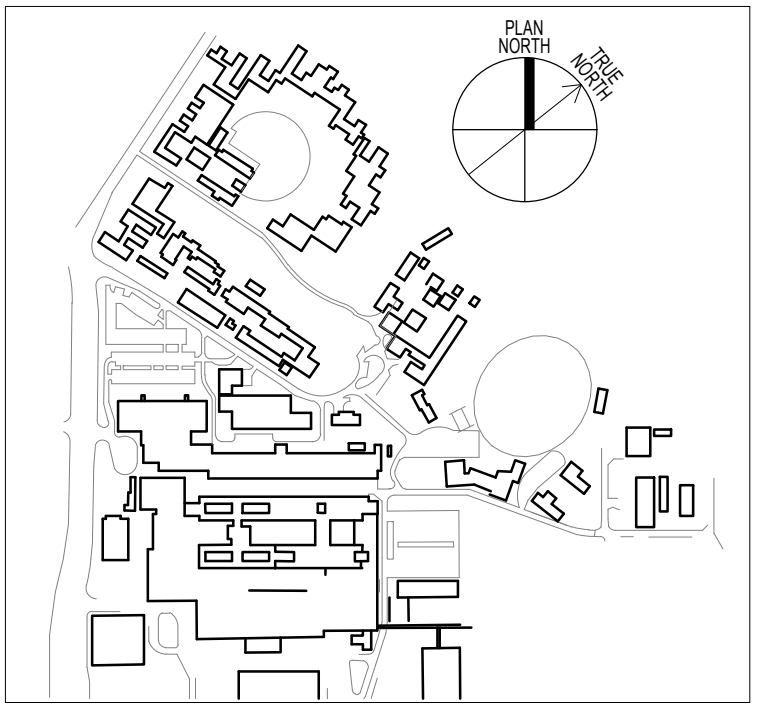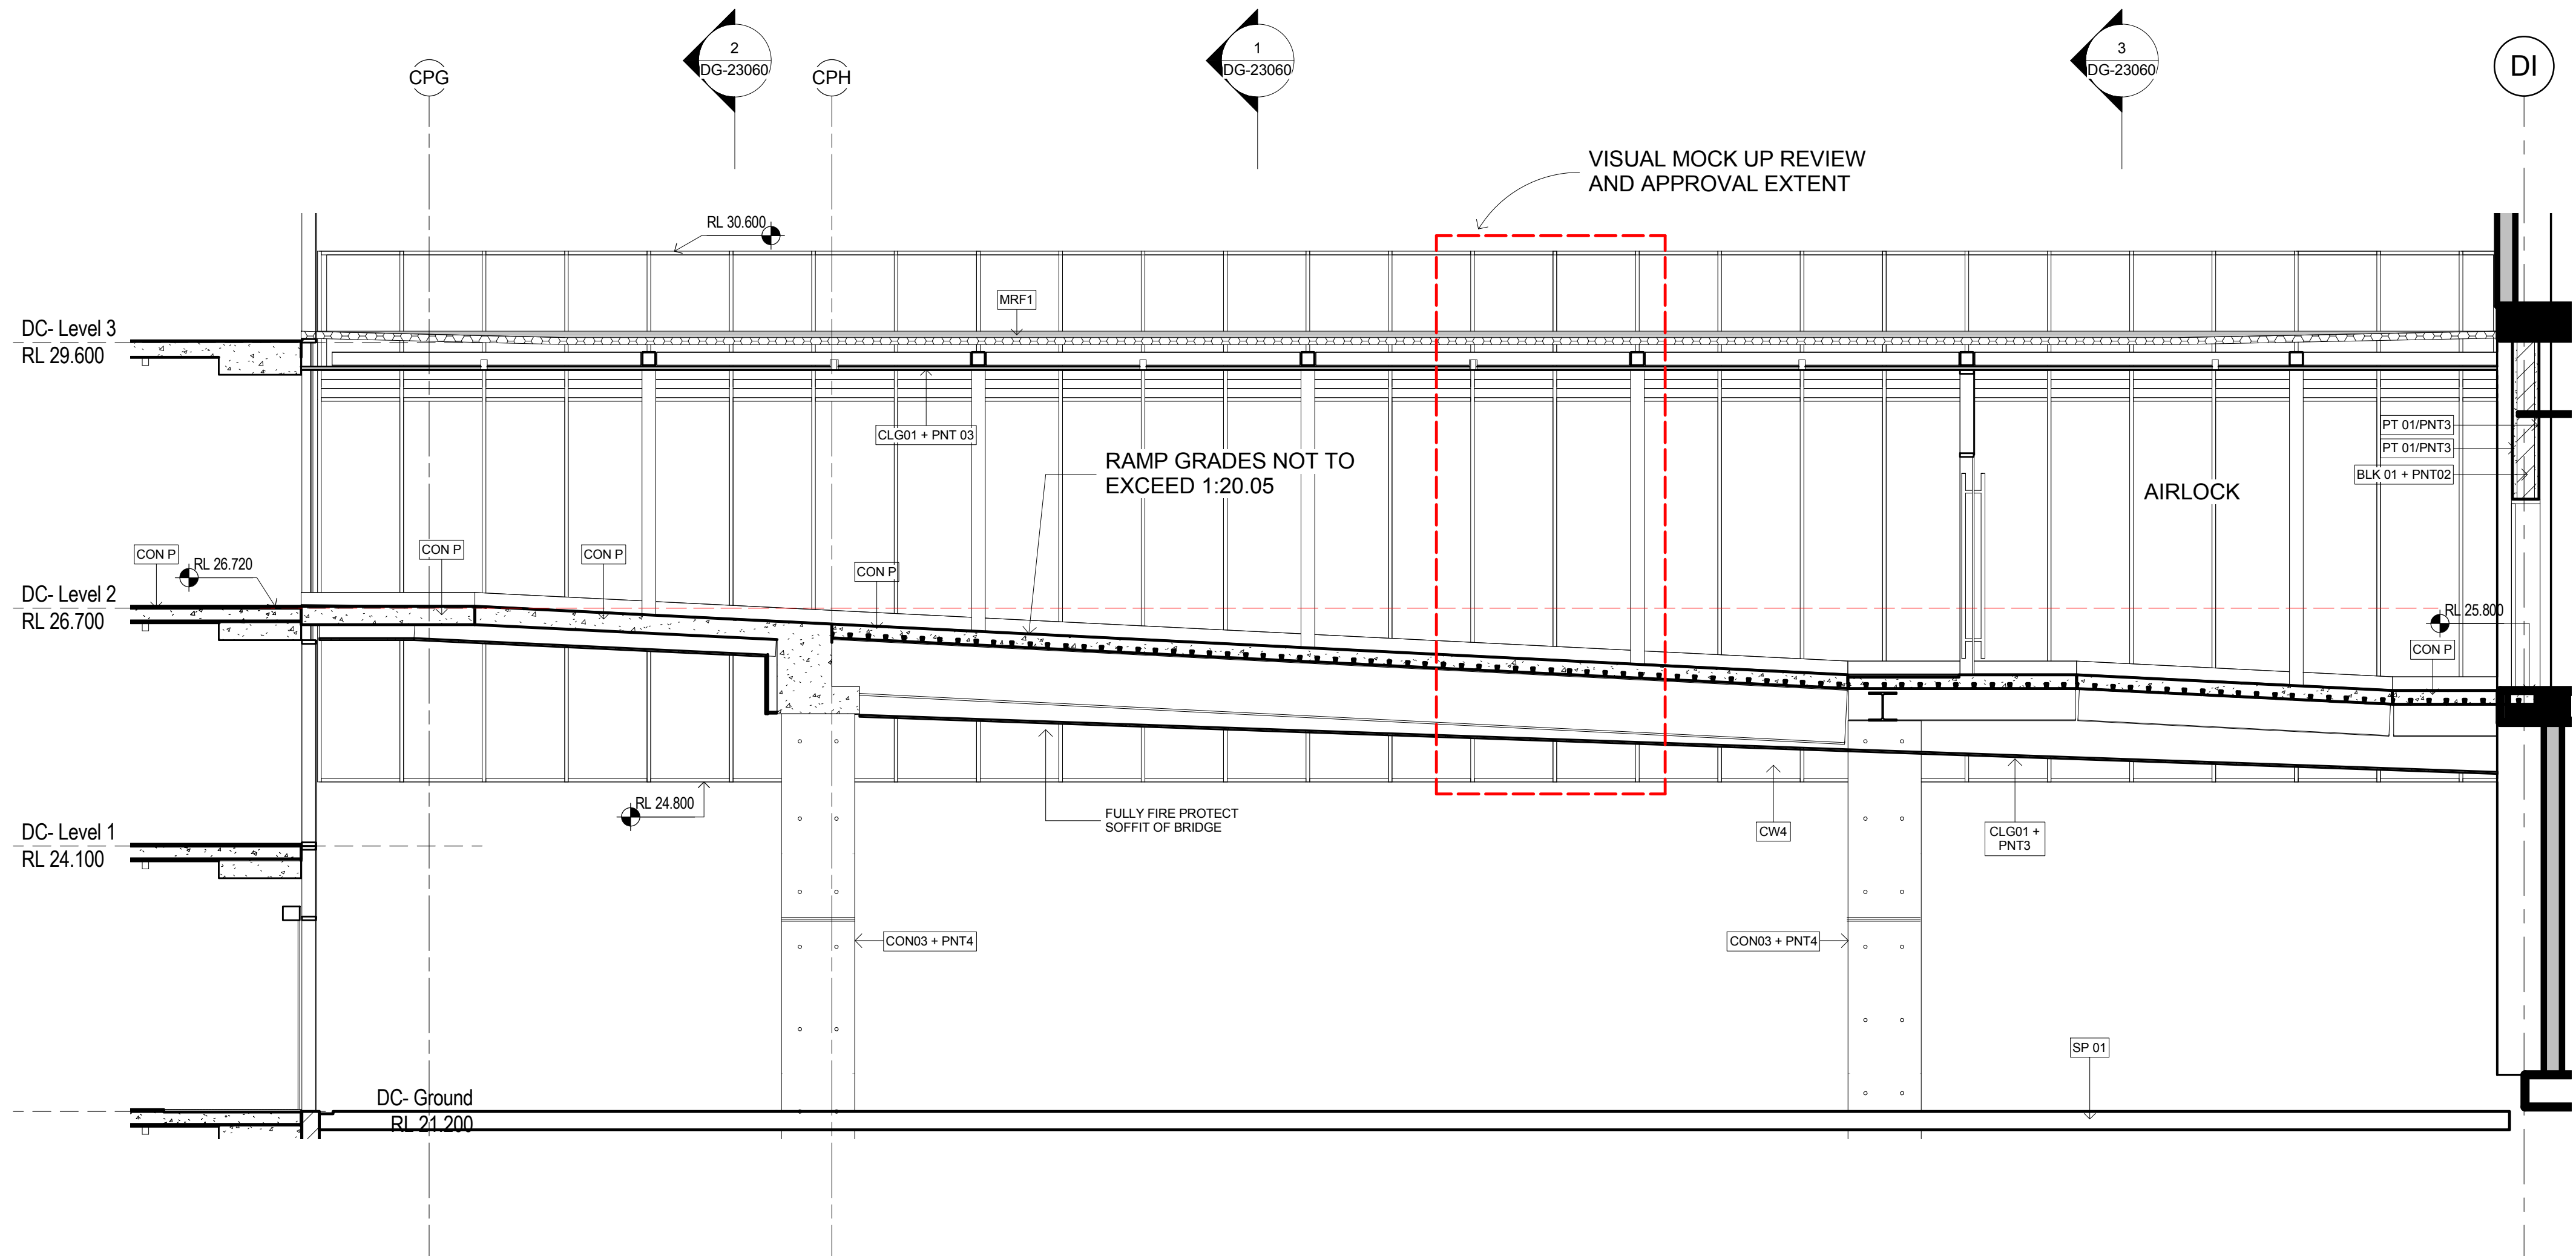

THIS DOCUMENT IS THE COPYRIGHT OF THE HDR GROUP (NSW) PTY LTD
ALL THE INFORMATION ILLUSTRATED ON THIS DOCUMENT IS TO BE CHECKED AND VERIFIED ON SITE
IN THE EVENT OF DISCREPANCIES REFER TO ARCHITECT PRIOR TO COMMENCEMENT OF THE WORK.
DO NOT SCALE DRAWINGS ELECTRONICALLY OR MANUALLY.

REV	DESCRIPTION	DRAWN	CHECK	DATE
1	TENDER	RT	TR	14/12/15

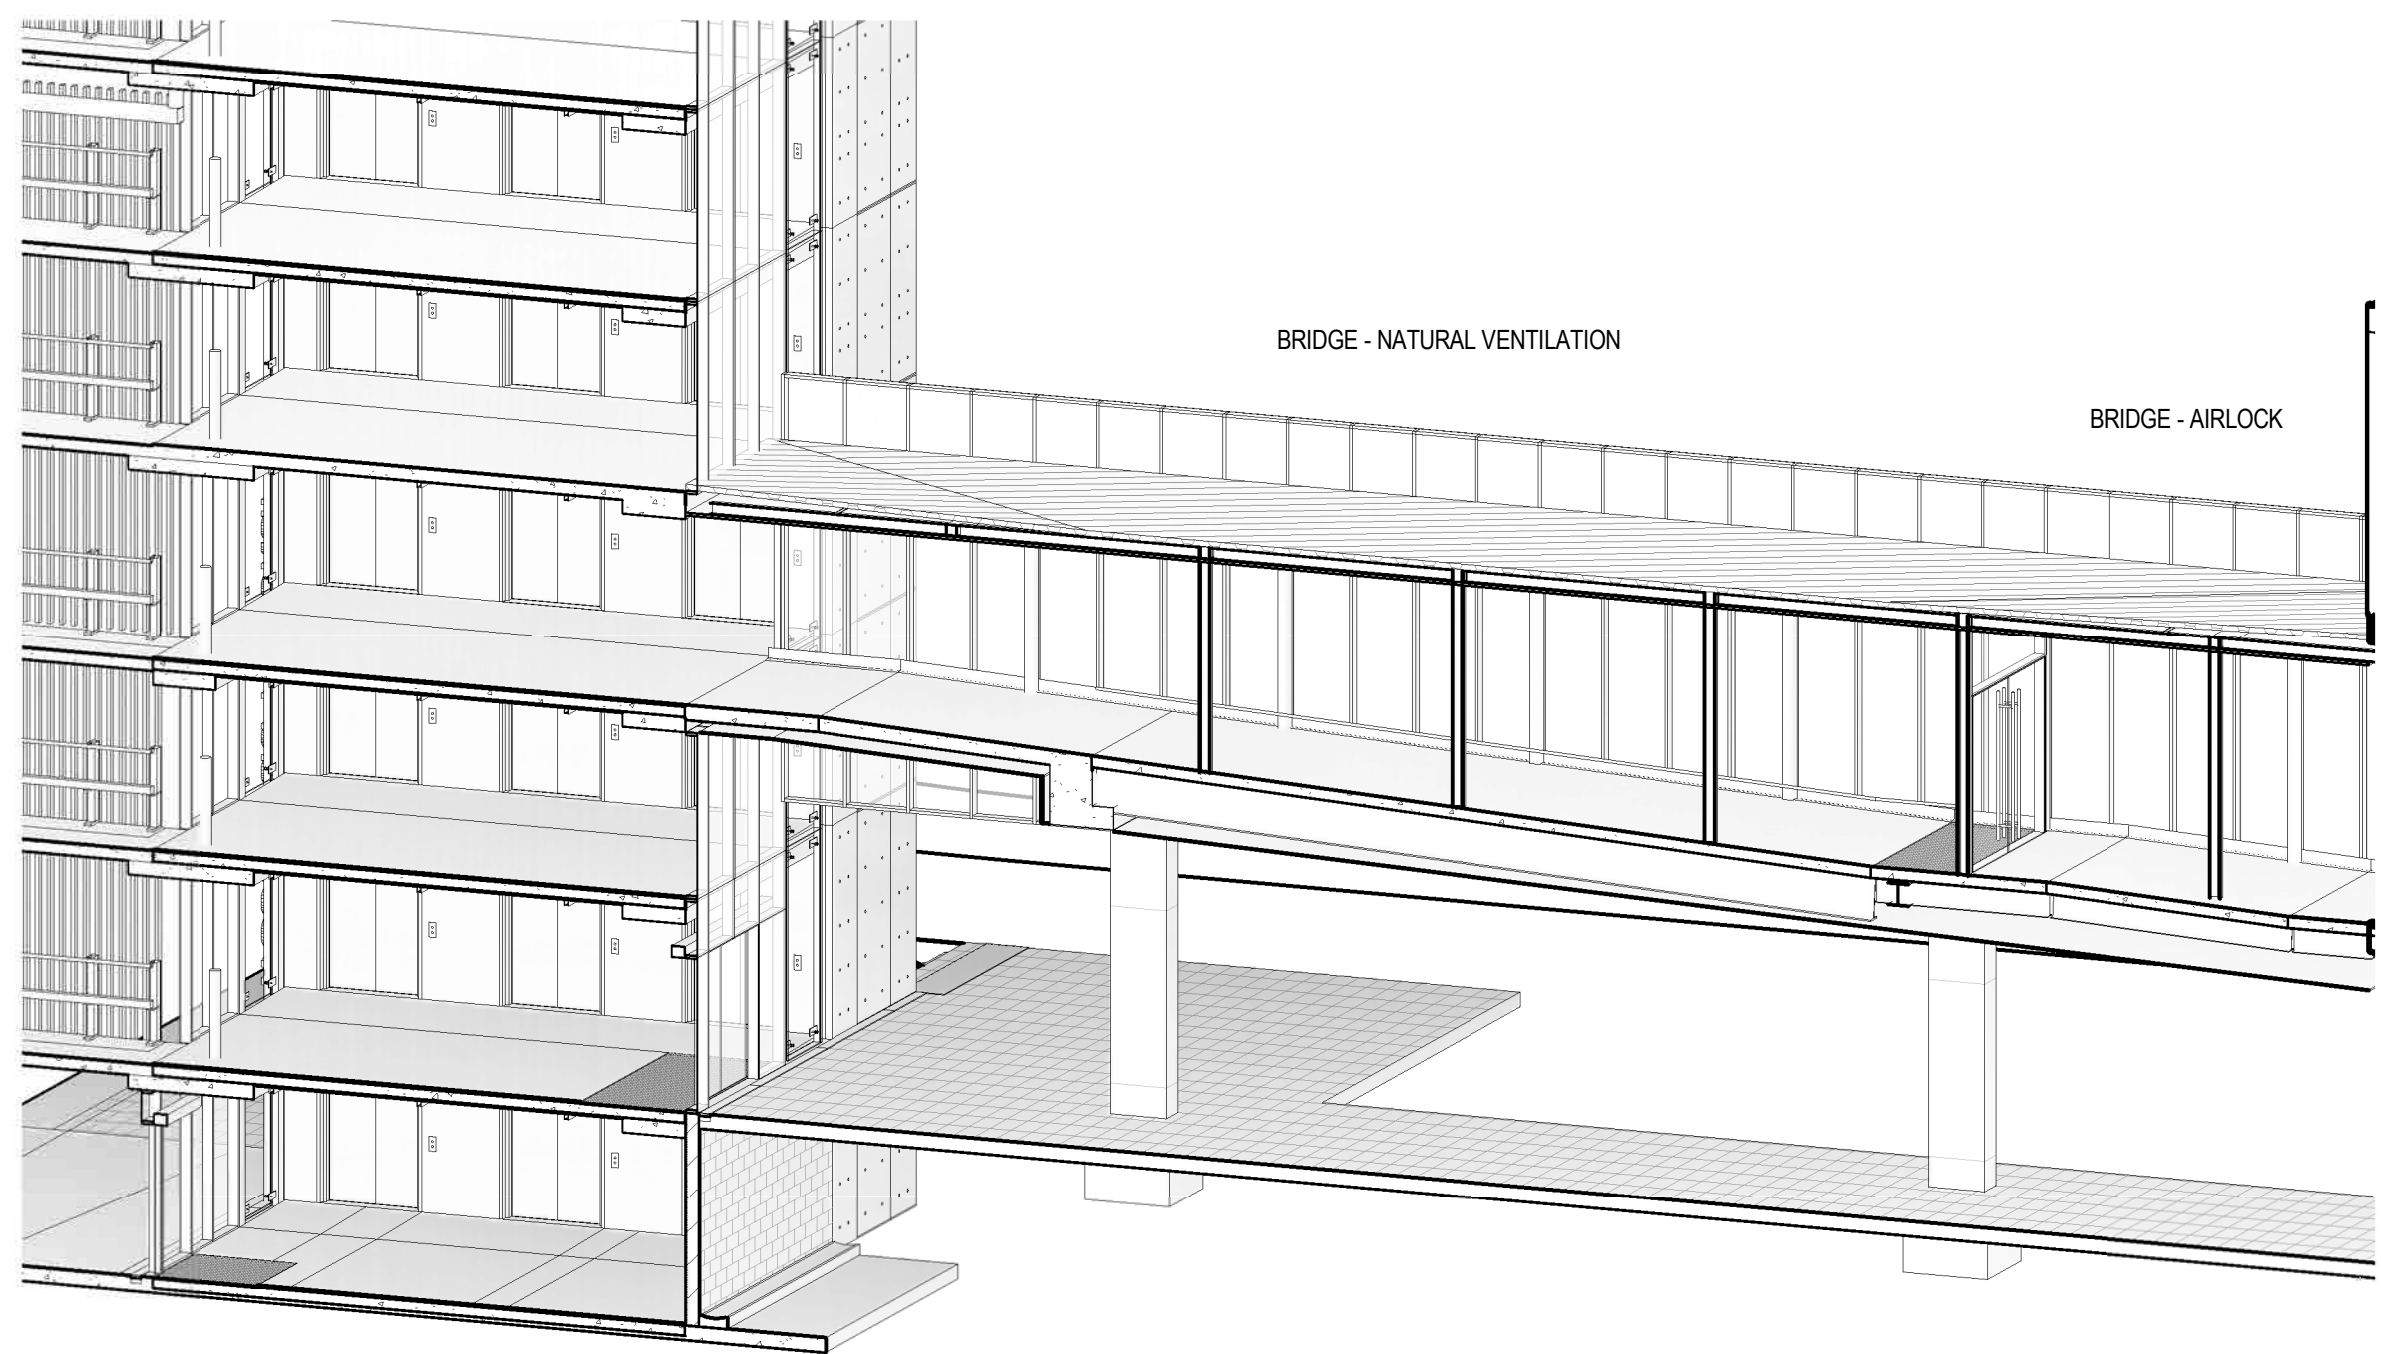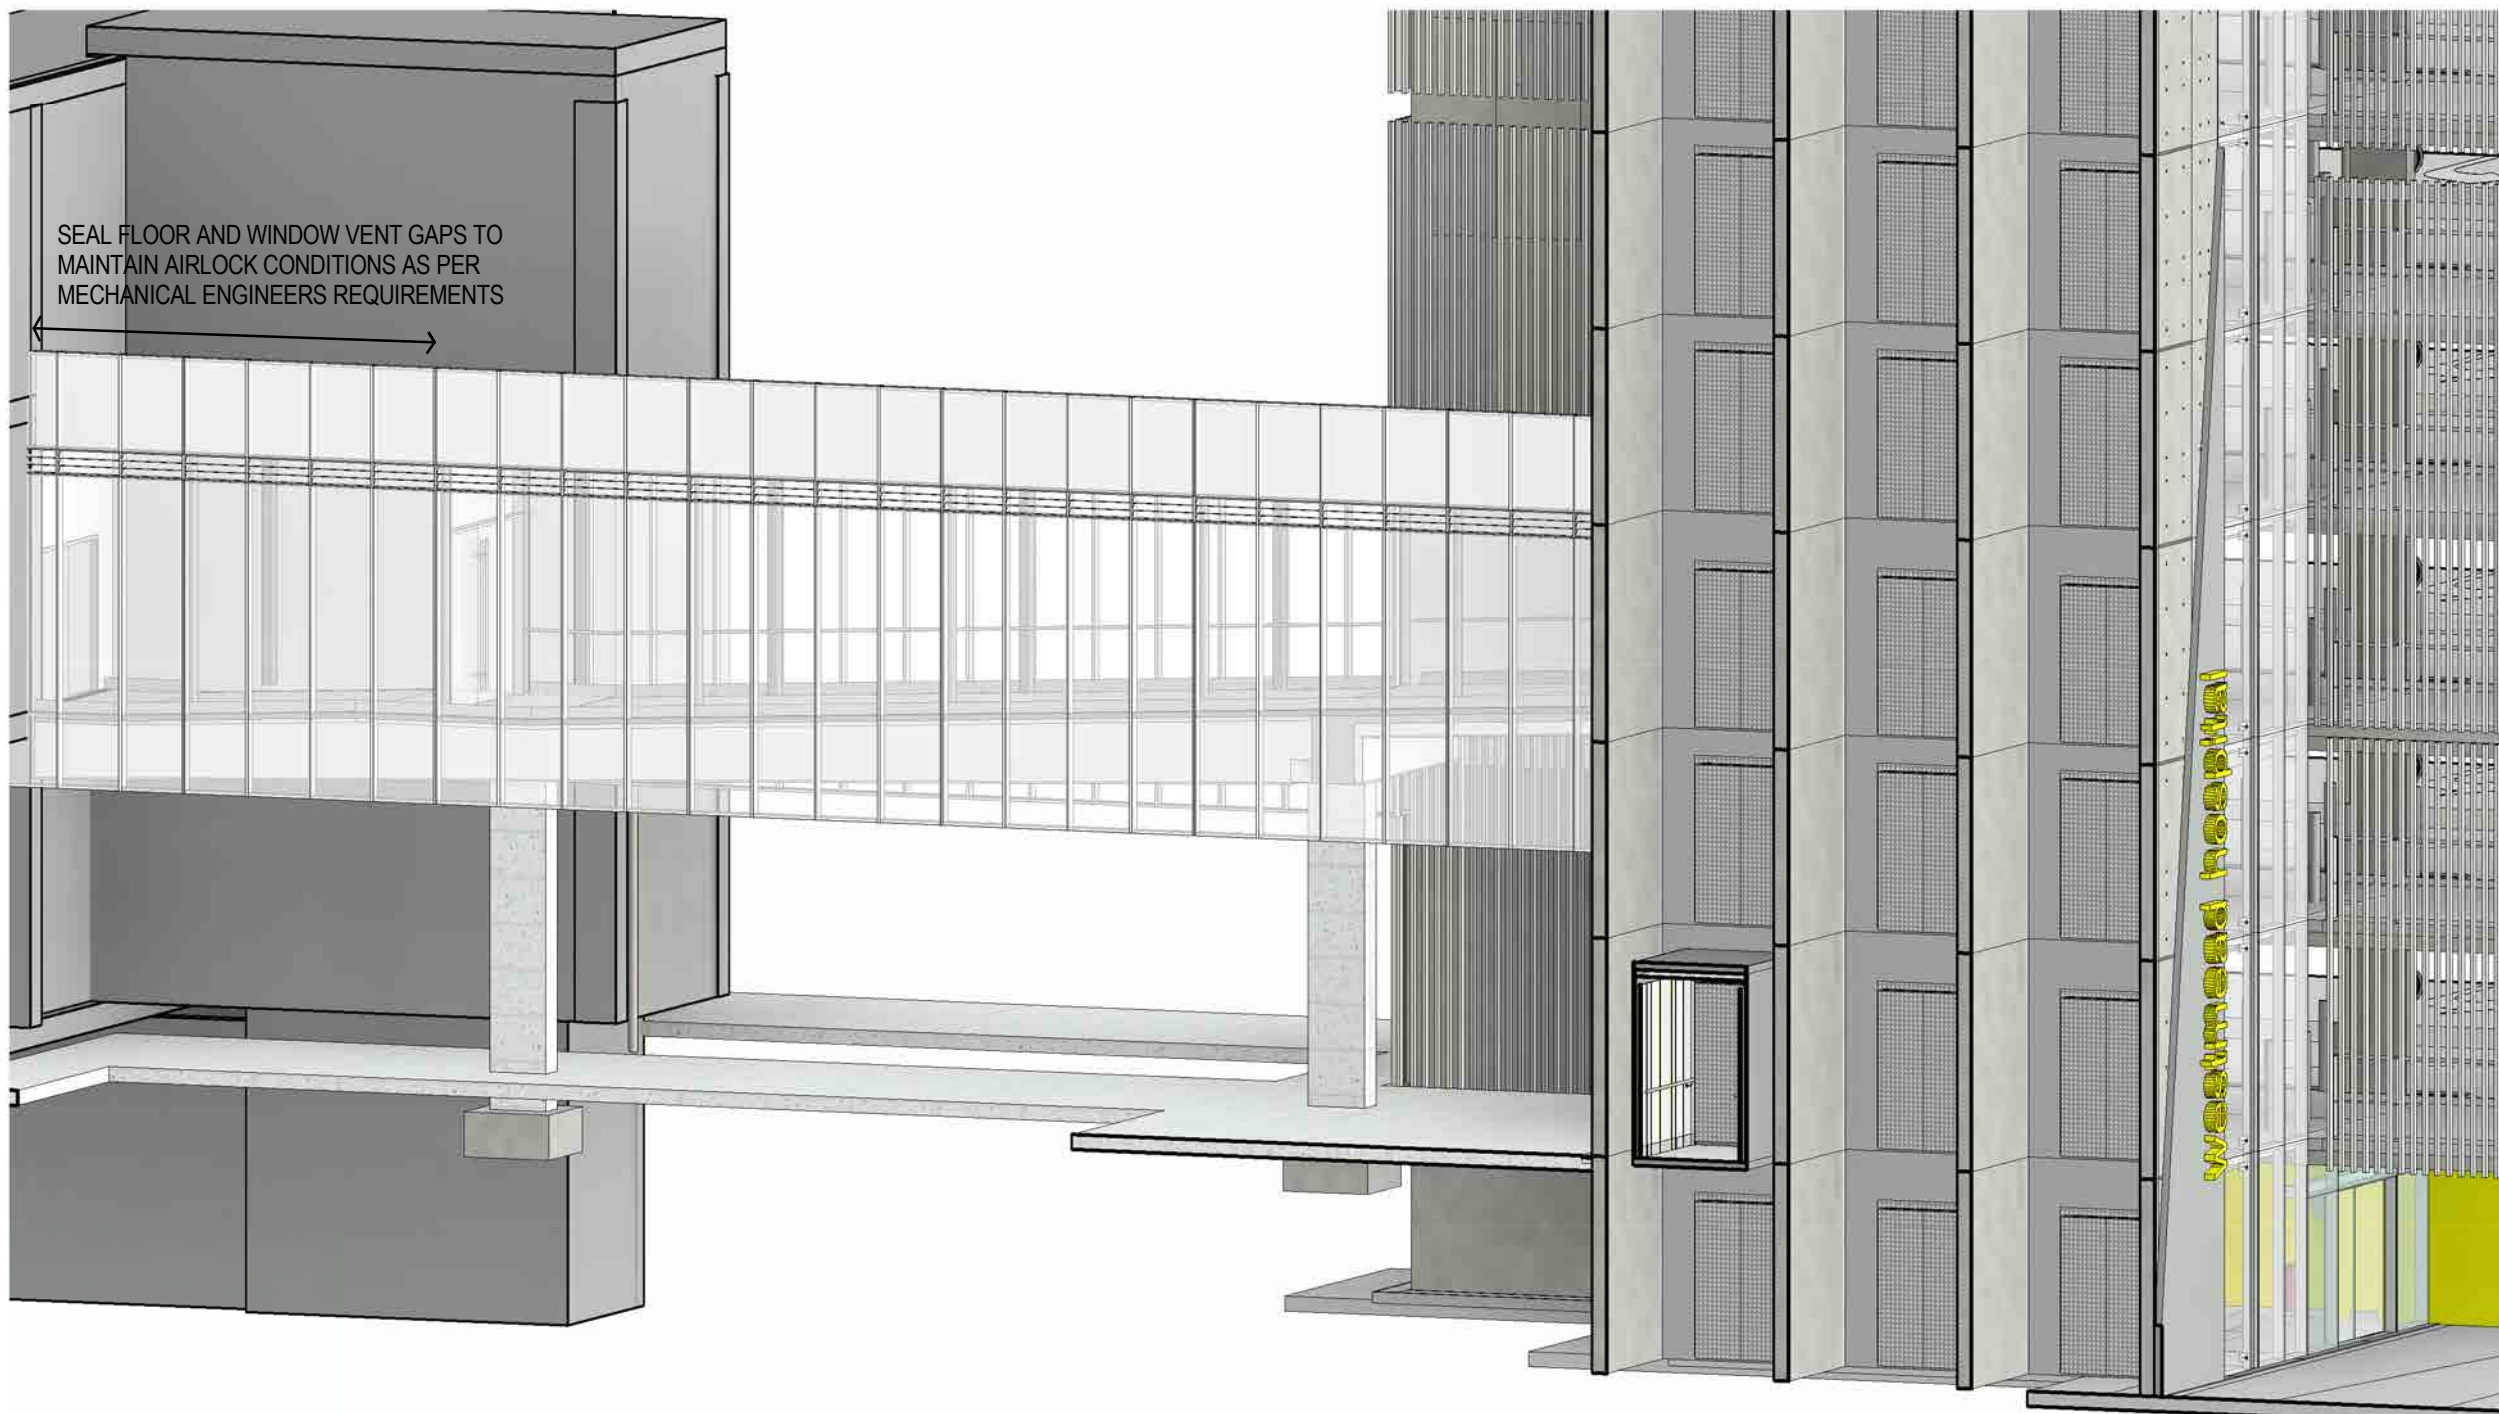

ISSUE FOR TENDER
NOT FOR CONSTRUCTION

CLIENT:
**NSW HEALTH
INFRASTRUCTURE**

Level 6, 77 Pacific Highway
North Sydney NSW 2060

P: (02) 9978 5427
F: (02) 8904 1377
www.health.nsw.gov.au

PROJECT MANAGER:
**PRICE WATERHOUSE
COOPERS**

Darling Park
201 Sussex Street
Sydney NSW 2000

P: (02) 8266 2750
F: (02) 8266 2780
www.pwc.com.au

LEAD ARCHITECT:
HDR | RD + MSJ

Lvl 1, 110 Walker Street
North Sydney NSW 2060

P: (02) 9956 2666
F: (02) 9959 3015
askhdro@hdrincosuldney.com

WESTMEAD MULTI STOREY CARPARK
Cnr Institute Road and Darcy Road
Westmead NSW 2145

Westmead Redevelopment
Building health. Transforming lives.

DRAWING TITLE:
LINK BRIDGE SECTIONS

SCALE:
1: 50


DOHS NUMBER:
5335

CHECKED:
TR


PROJECT NUMBER:
232186

DRAWING NUMBER:
MSC-HDR-AR-DG-230611


ISSUE:

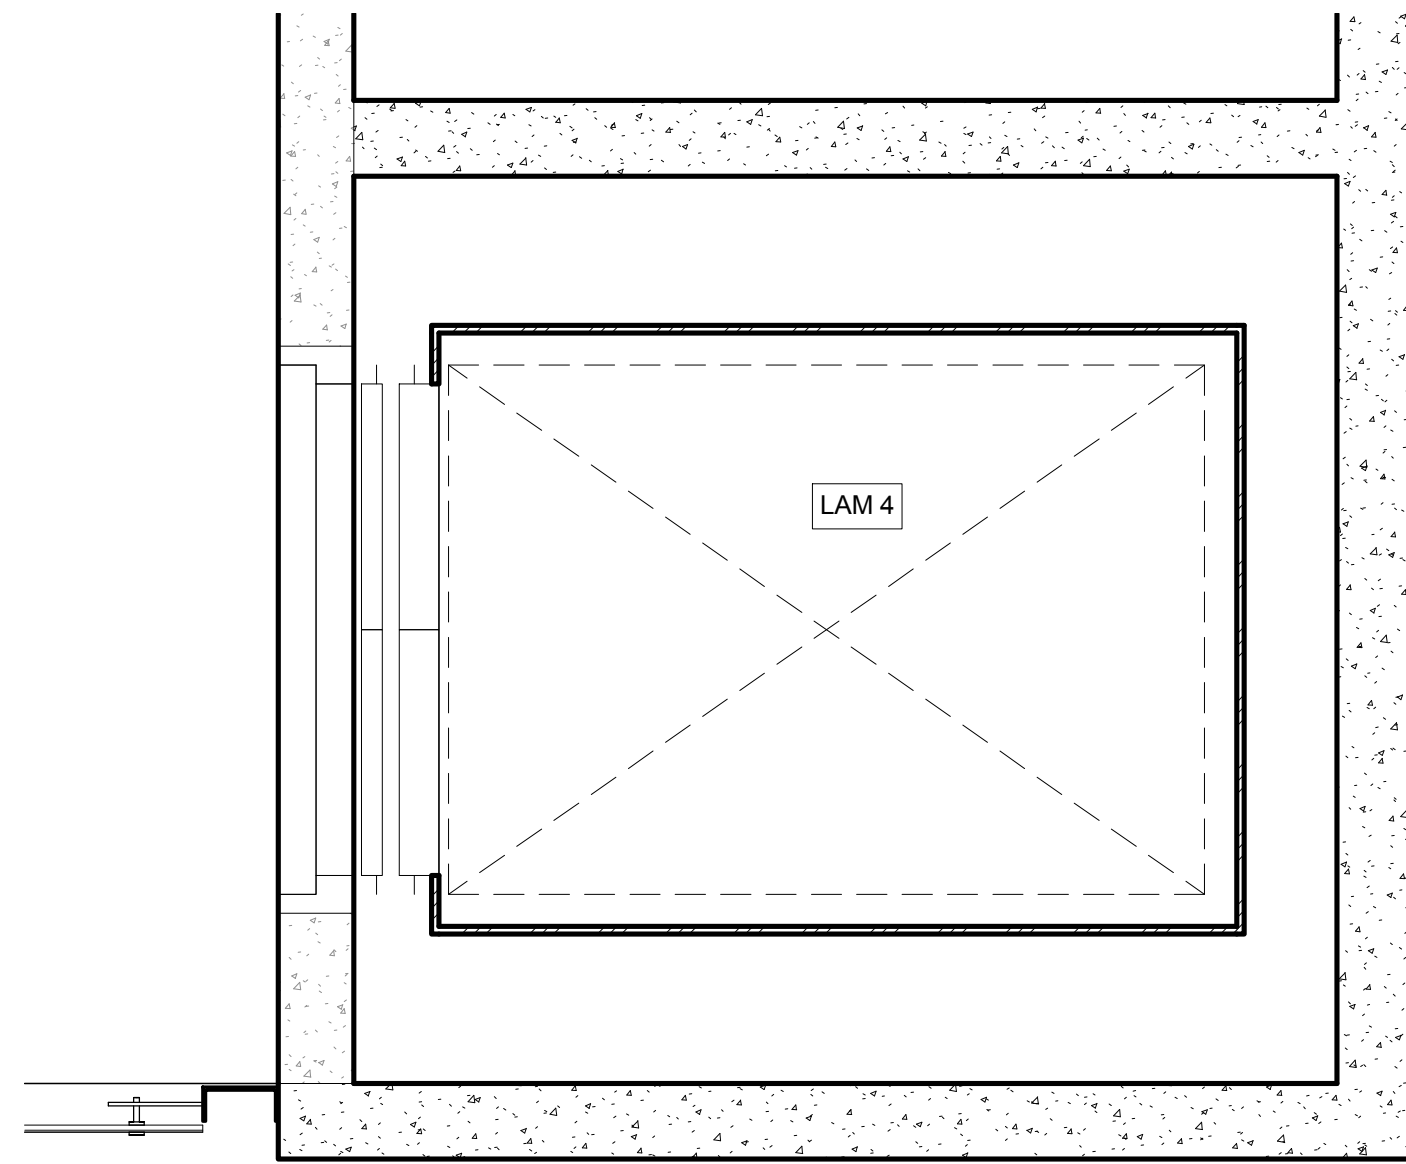


6 RCP - LIFT CAR
1:20

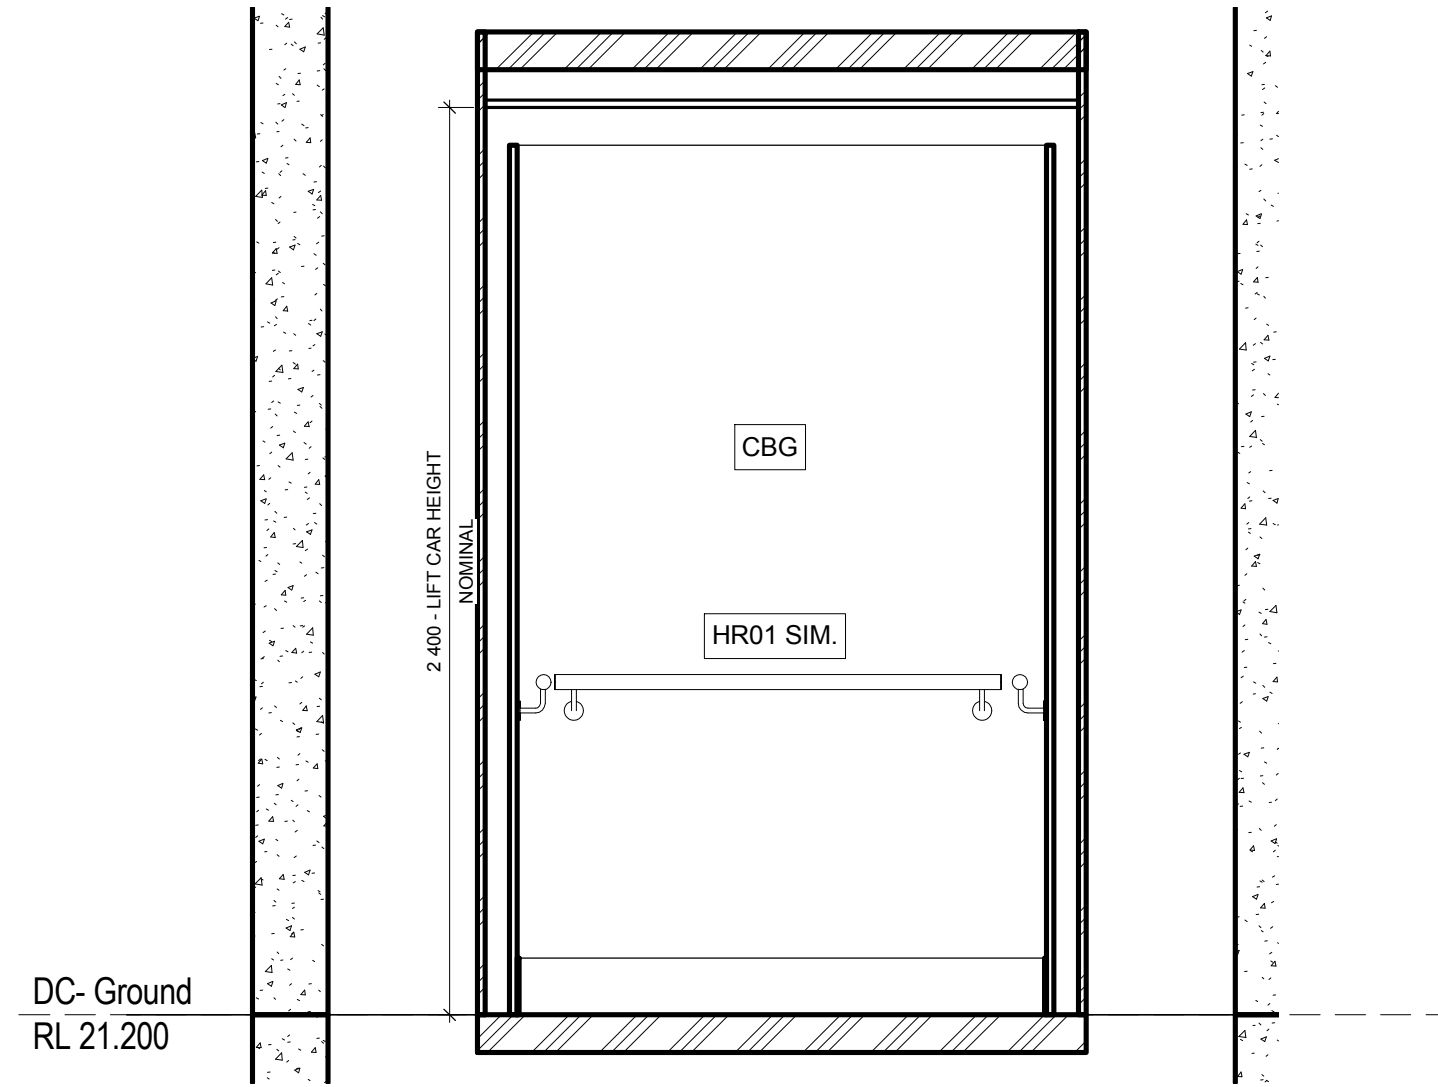


2 Lift Car - Elevation 1
1:20

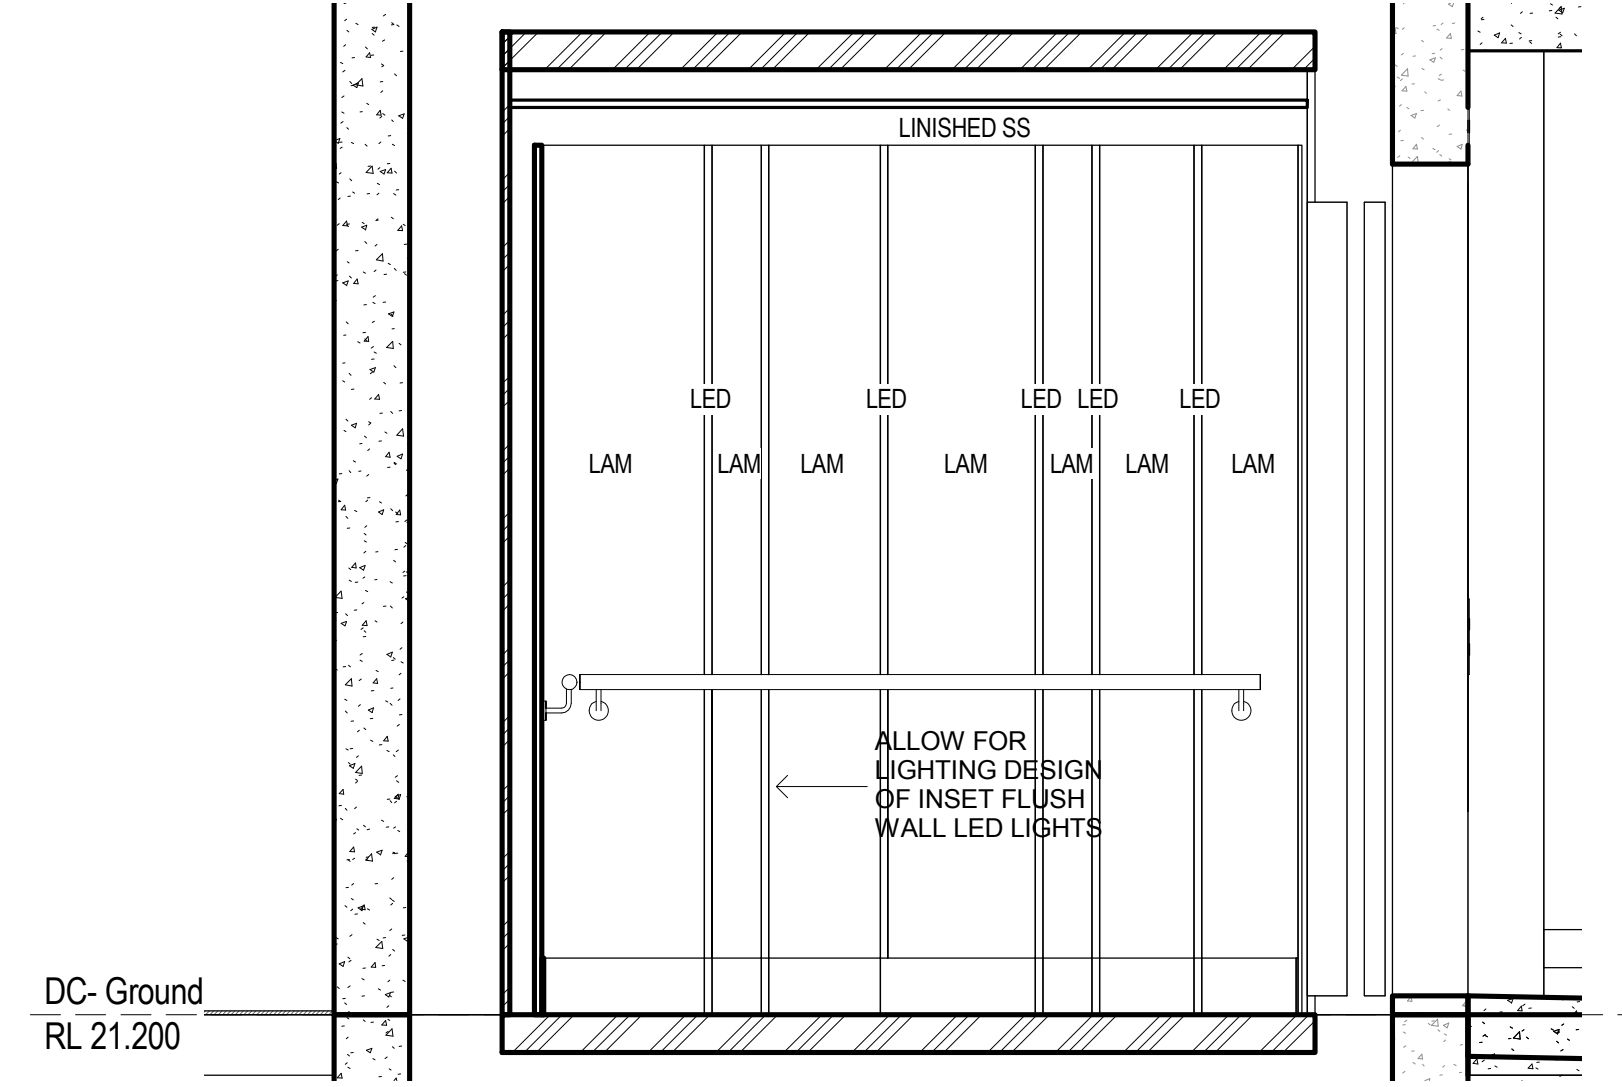


3 Lift Car - Elevation 4
1:20

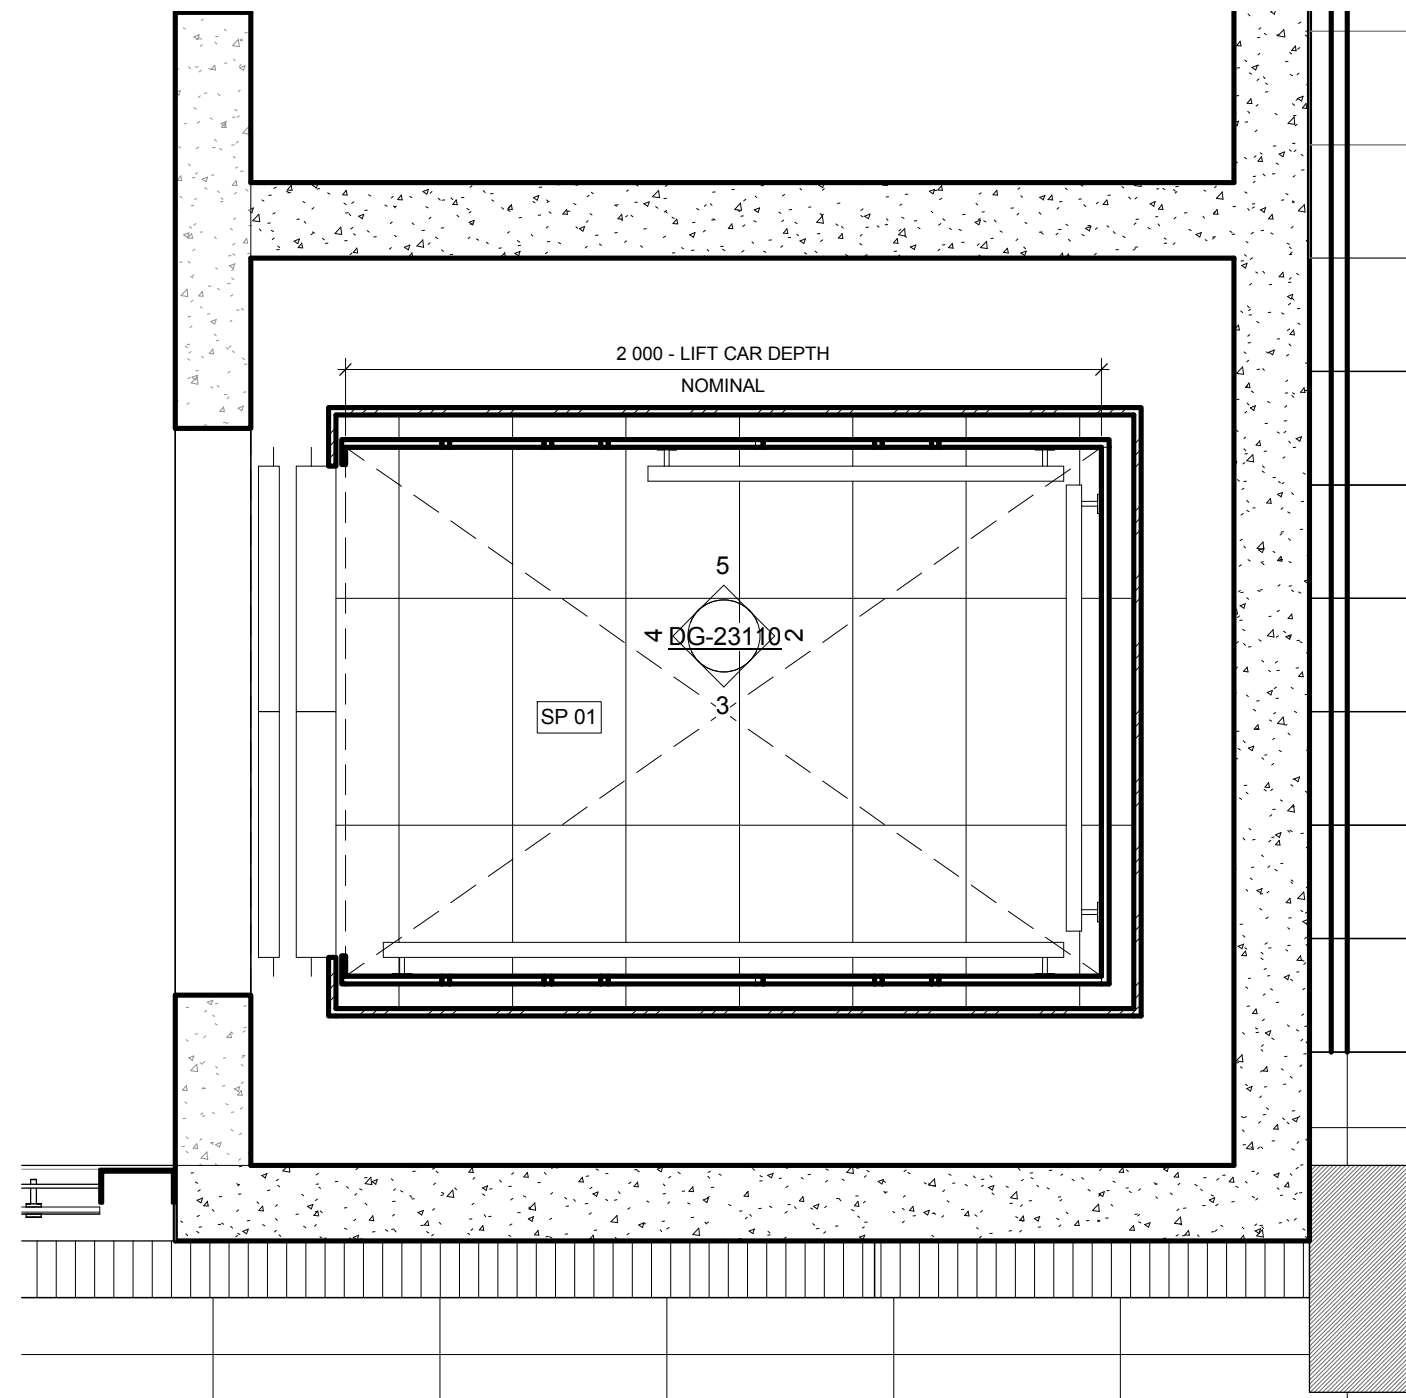





1 PLAN - Lift Car
1:20

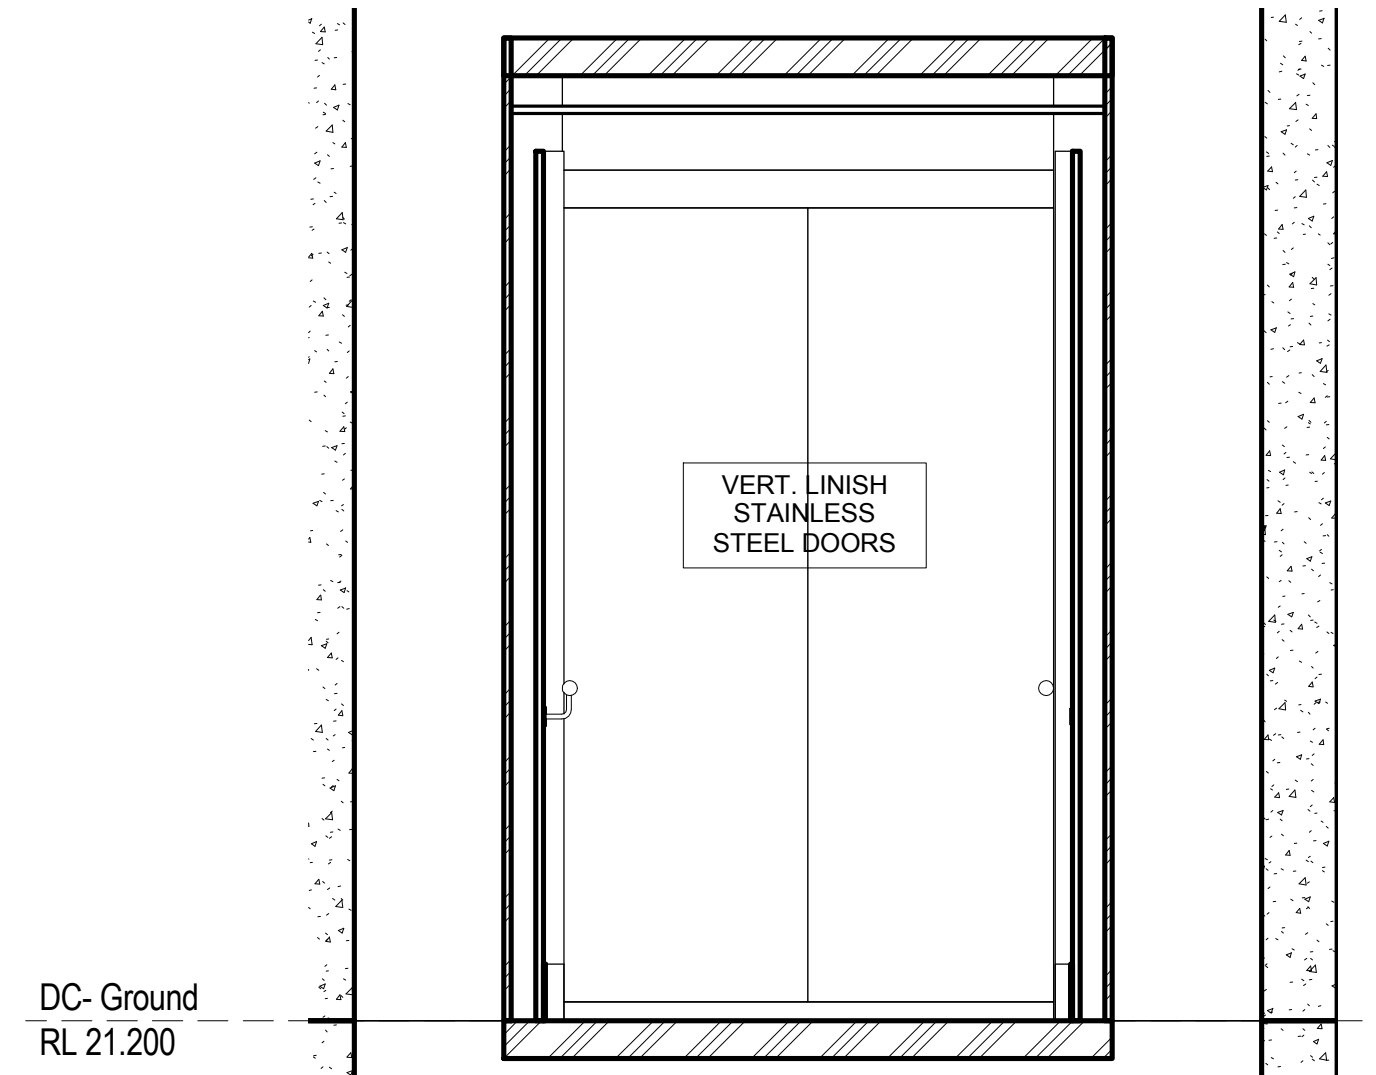

4 Lift Car - Elevation 3
1:20

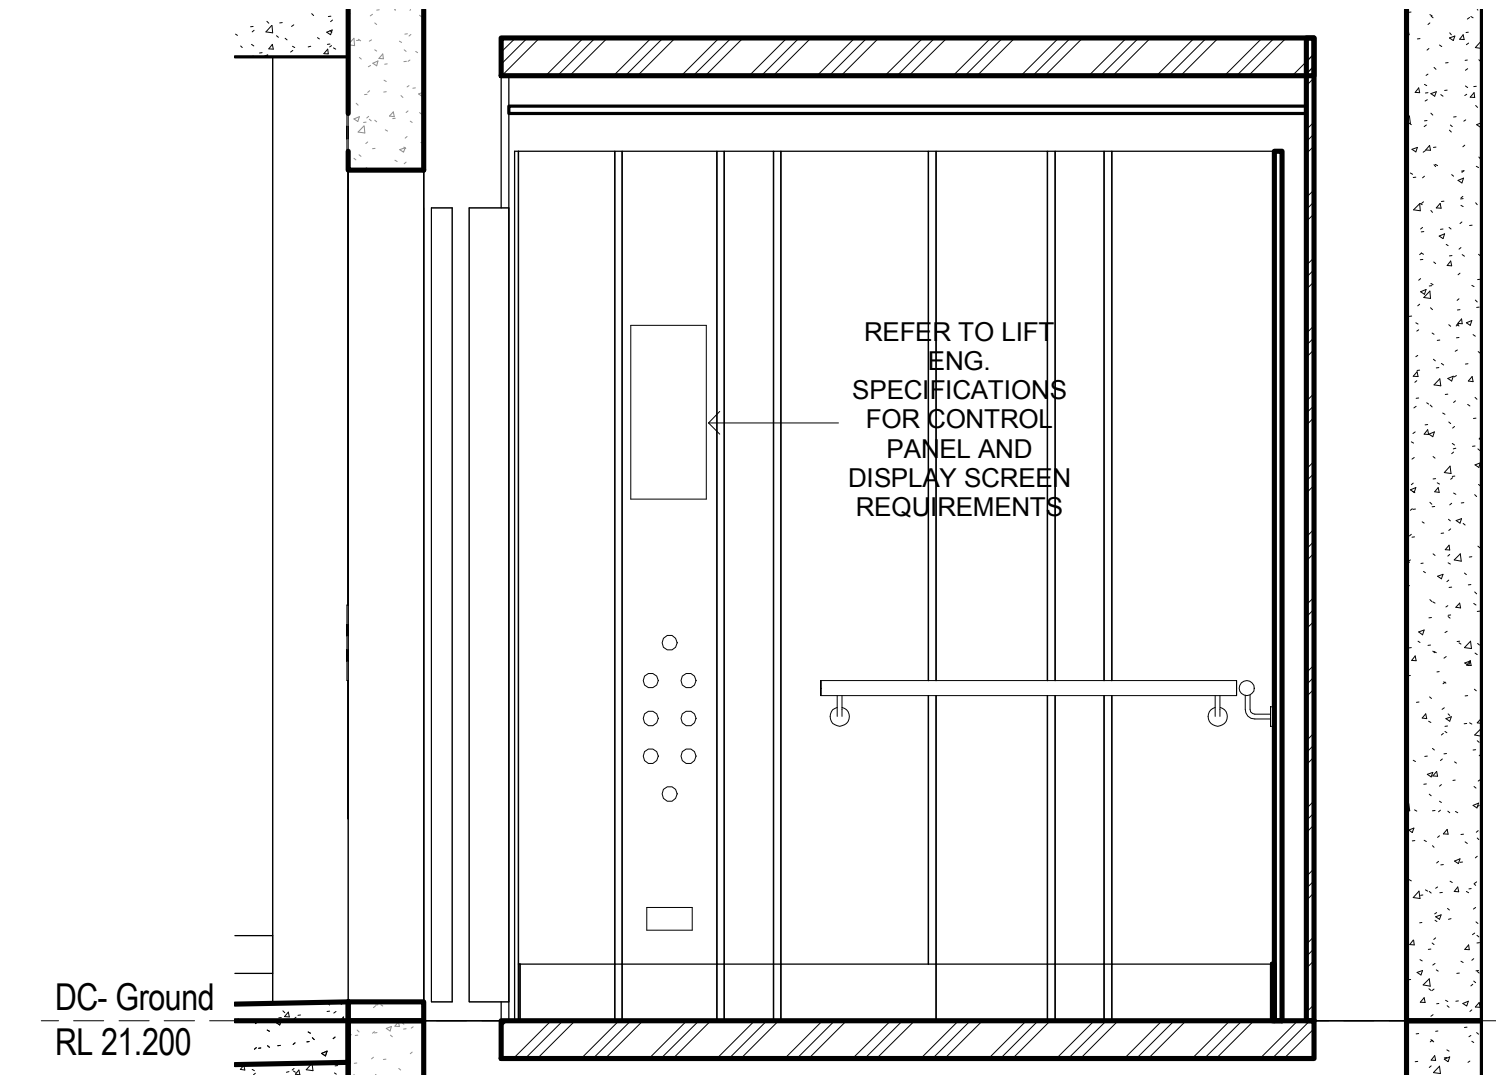

5 Lift Car - Elevation 2
1:20

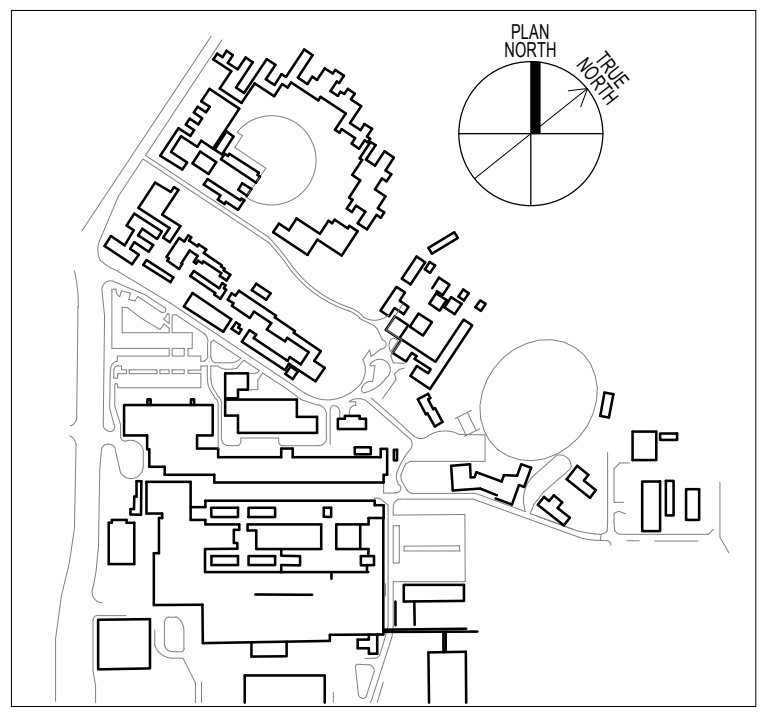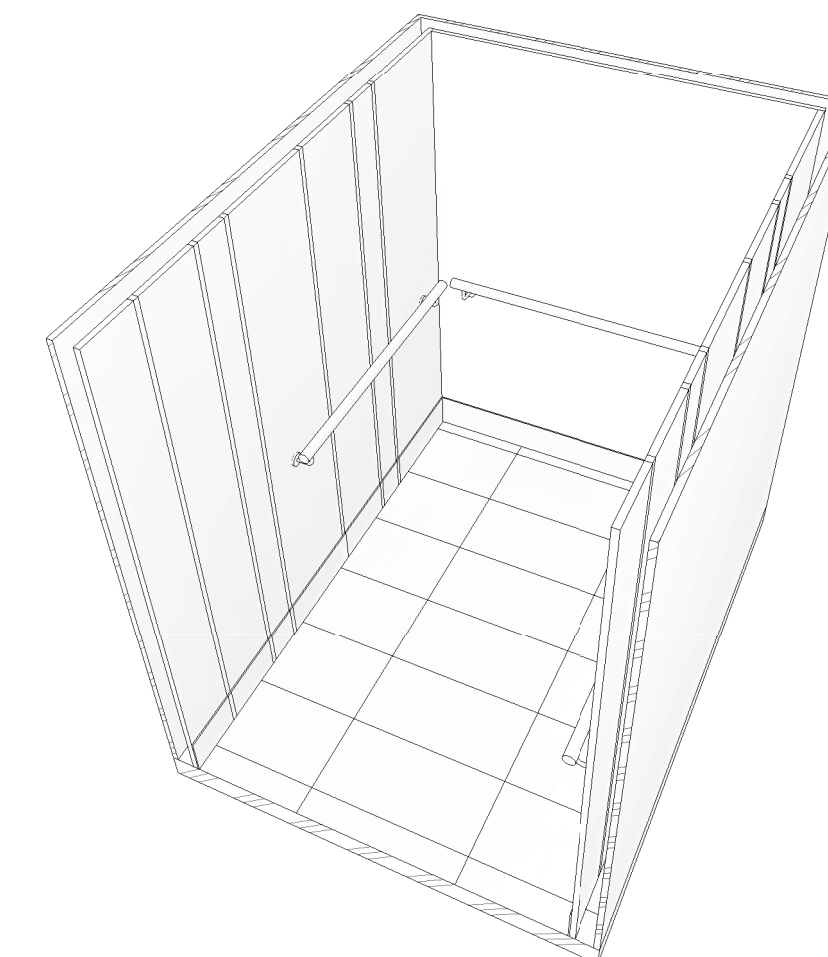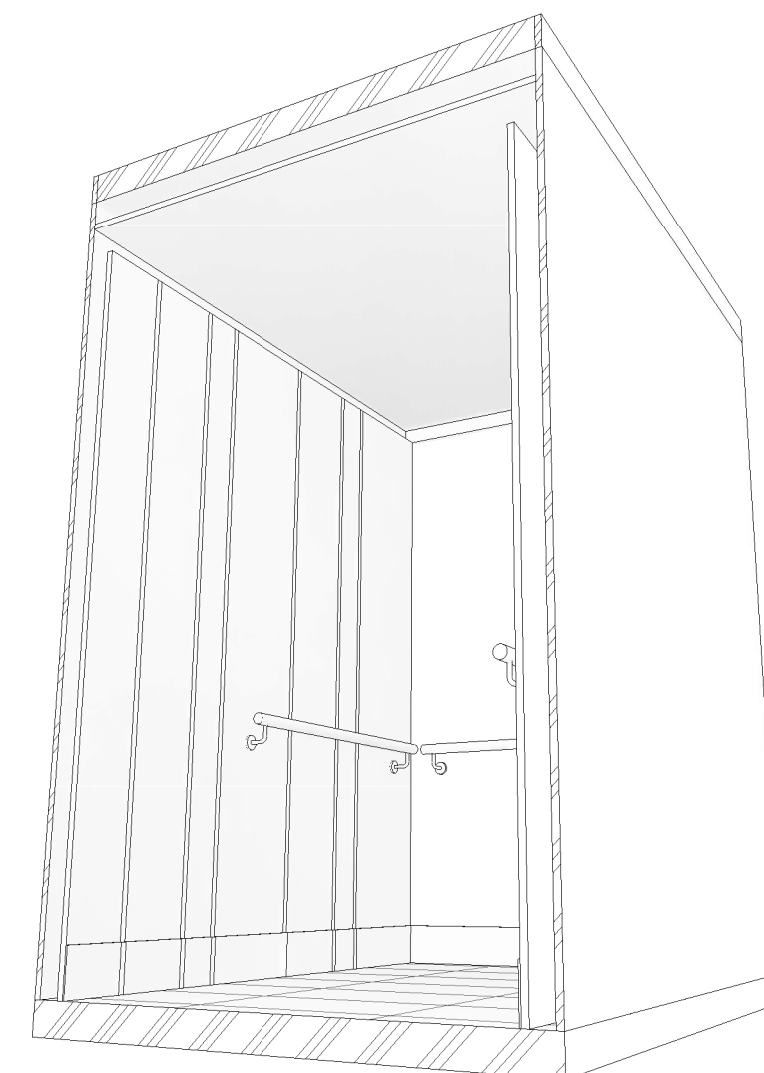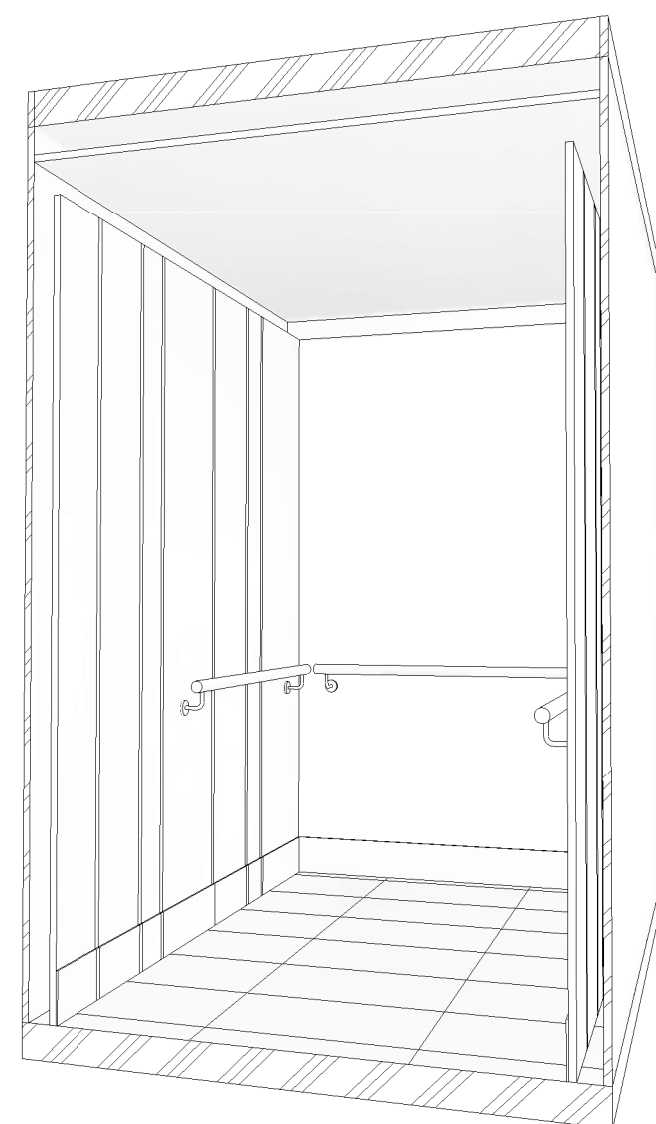

THIS DOCUMENT IS THE COPYRIGHT OF THE HDR GROUP (NSW) PTY LTD
ALL THE INFORMATION ILLUSTRATED ON THIS DOCUMENT IS TO BE CHECKED AND VERIFIED ON SITE
IN THE EVENT OF DISCREPANCIES REFER TO ARCHITECT PRIOR TO COMMENCEMENT OF THE WORK.
DO NOT SCALE DRAWINGS ELECTRONICALLY OR MANUALLY.

REV	DESCRIPTION	DRAWN	CHECK	DATE
1	TENDER	RT	TR	14/12/15

ALL LIFT CAR FINISHES
SUBJECT TO HALF
SCALE PROTOTYPE
REVIEW AND
APPROVAL

TO BE READ IN
CONJUNCTION WITH
VERTICAL TRANSPORT
ENGINEERS AND
BCA/DDA
REQUIREMENTS

ISSUE FOR TENDER
NOT FOR CONSTRUCTION

CLIENT:
NSW HEALTH
INFRASTRUCTURE



Level 6, 77 Pacific Highway
North Sydney NSW 2060

P: (02) 9978 5427
F: (02) 8904 1377
www.hinfra.health.nsw.gov.au

PROJECT MANAGER:
PRICE WATERHOUSE
COOPERS



Darling Park
201 Sussex Street
Sydney NSW 2000

P: (02) 8266 2750
F: (02) 8266 2780
www.pwc.com.au

LEAD ARCHITECT:

HDR | RD + MSJ

Lvl 1, 110 Walker Street
North Sydney NSW 2060

P: (02) 9956 2666
F: (02) 9959 3015
askhddr@hdrincollins.com


WESTMEAD MULTI STOREY CARPARK
Cnr Institute Road and Darcy Road
Westmead NSW 2145




DRAWING TITLE:
LIFT CAR

SCALE: 1:20	DOHS NUMBER: 5335	CHECKED: TR
PROJECT NUMBER: 232186	DRAWING NUMBER: MSC-HDR-AR-DG-231101	ISSUE:


C:\va\232186-ADMSOP-SHIFTED CENTRAL_.rvt
14/12/2015 1:59:28 PM

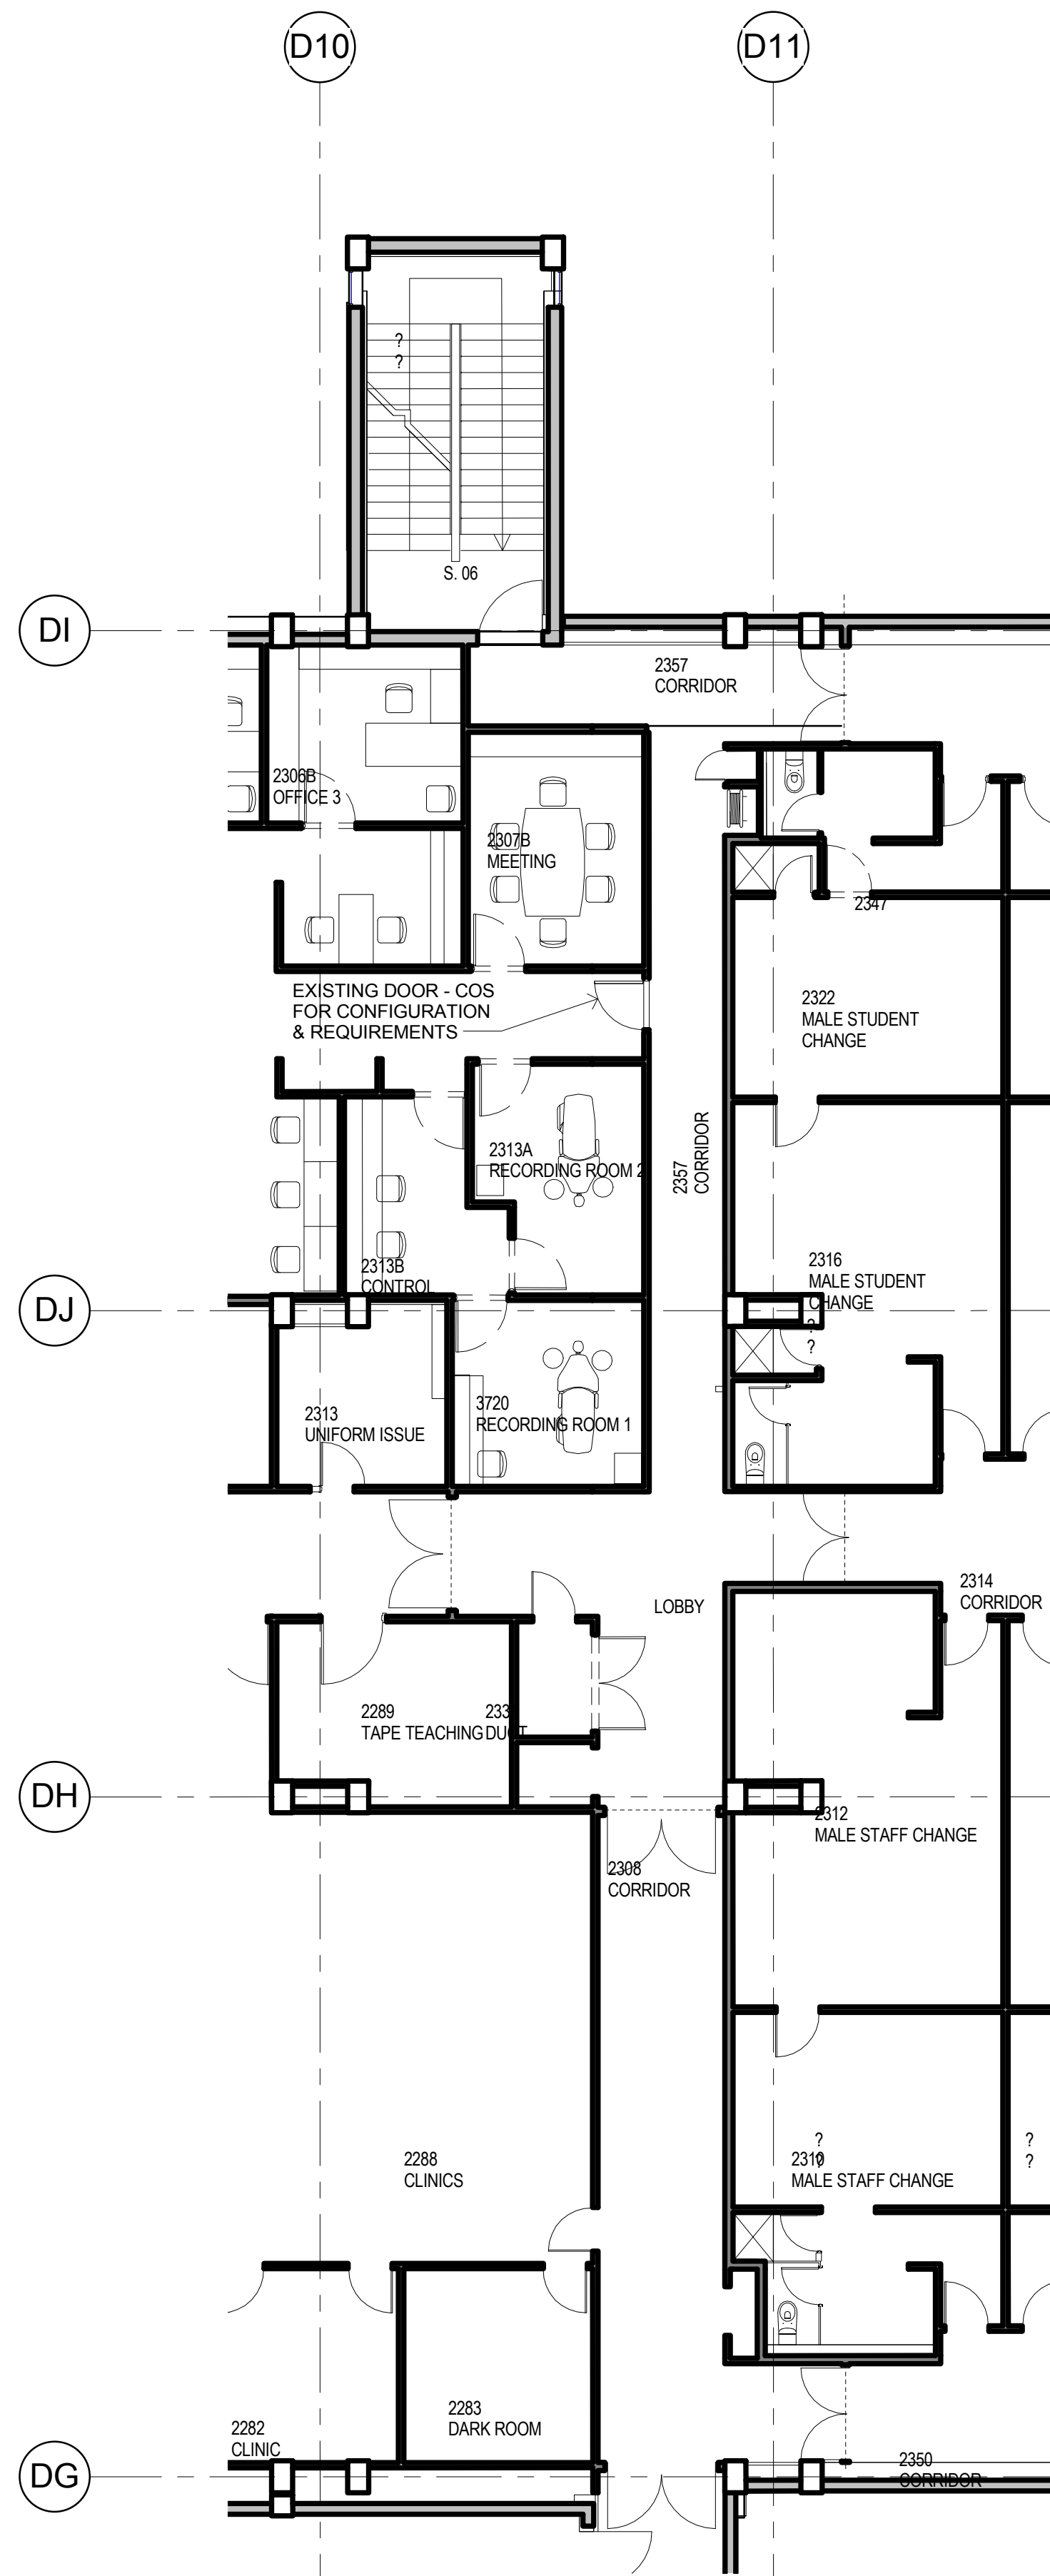


1 DENTAL LEVEL 2 - EXISTING
1:100

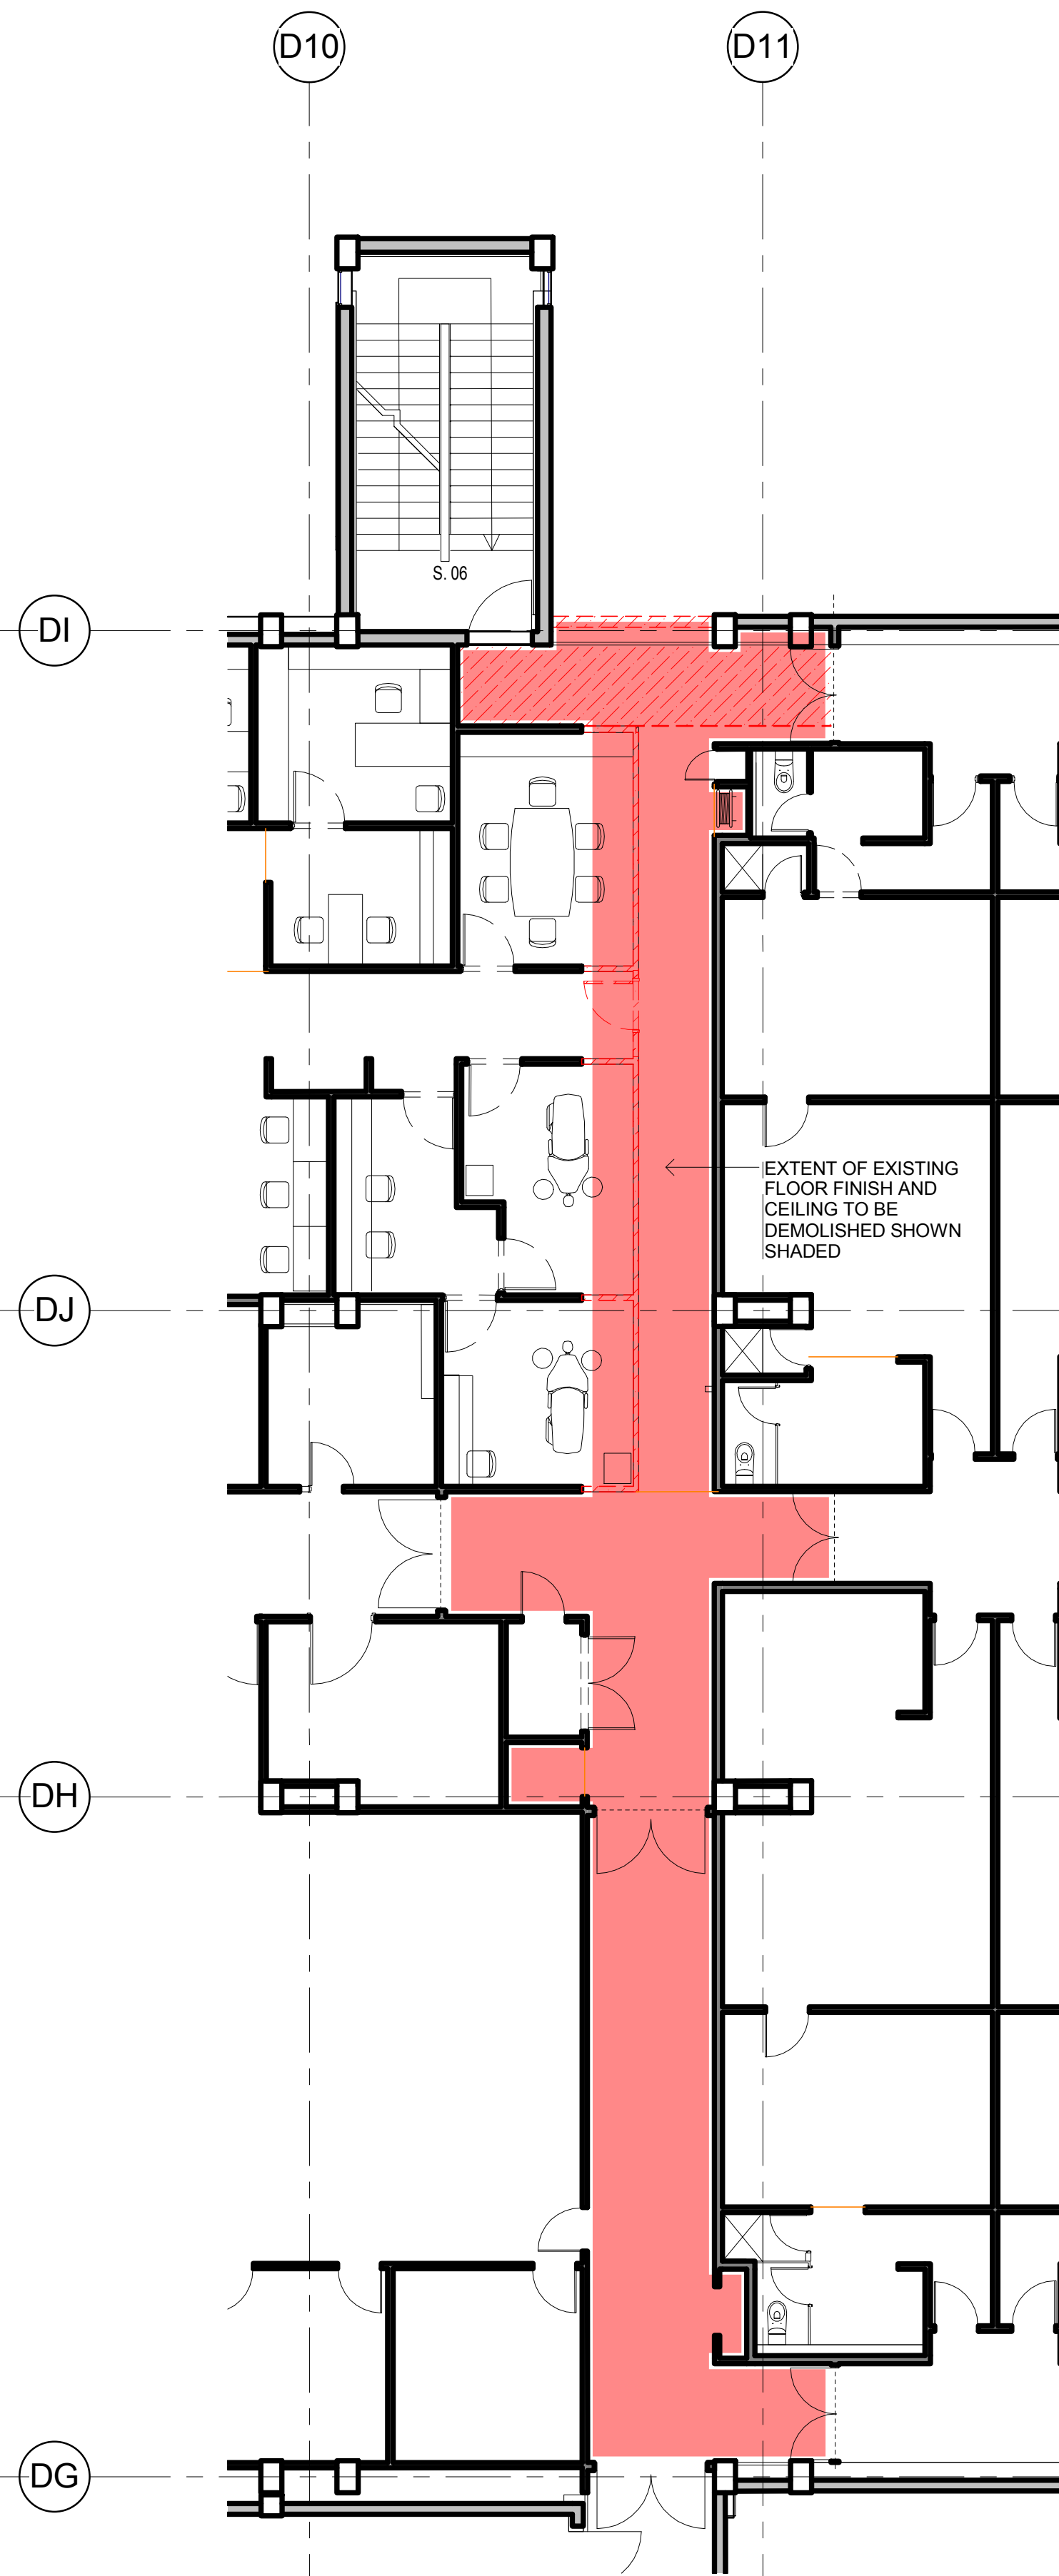

2 DENTAL LEVEL 2 - DEMOLITION
1:100

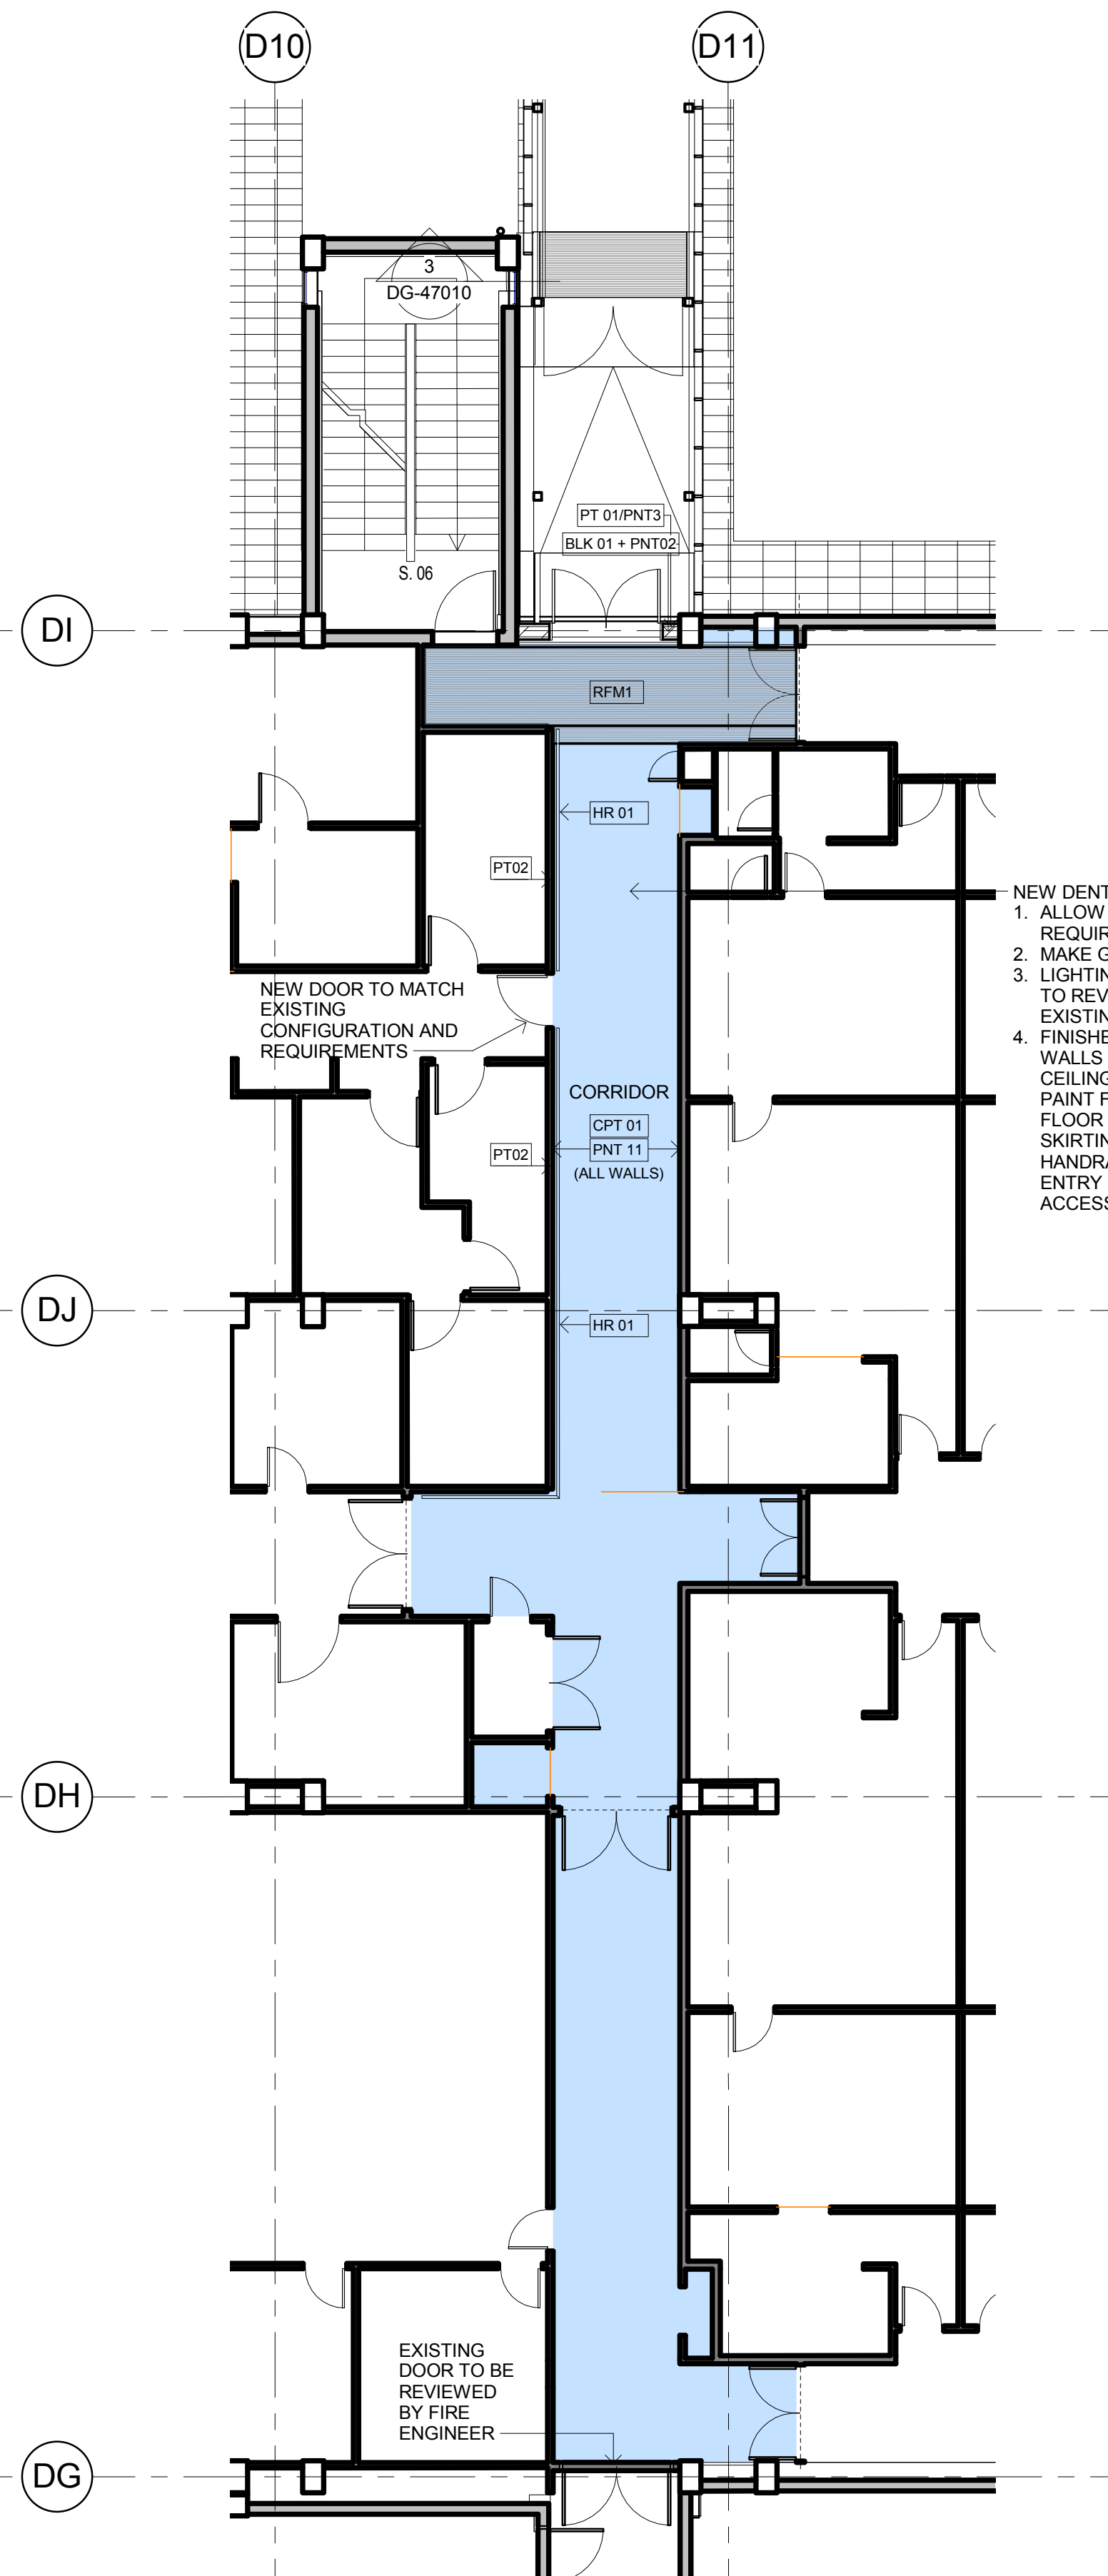

3 DENTAL LEVEL 2 - PROPOSED
1:100

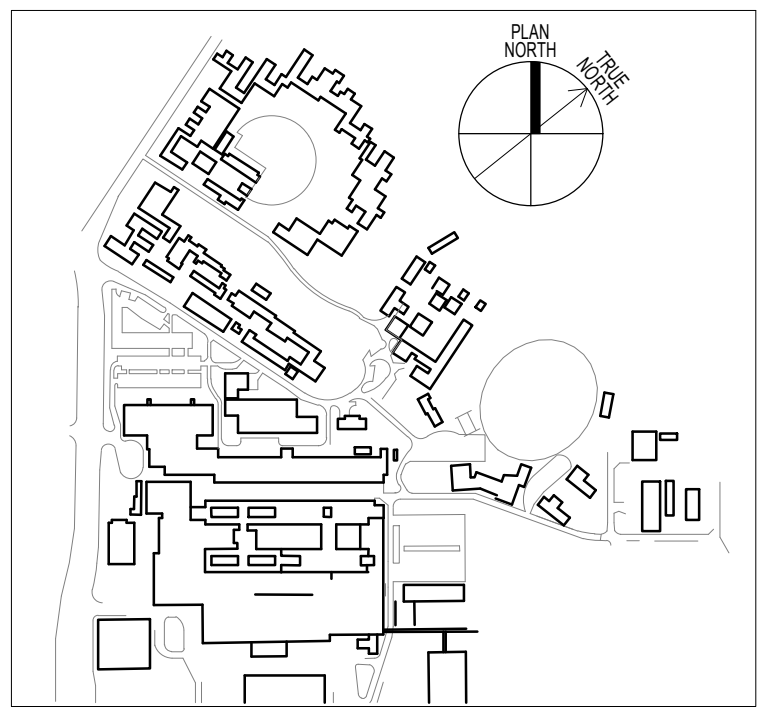

THIS DOCUMENT IS THE COPYRIGHT OF THE HOBBS GROUP (NSW) PTY LTD
ALL THE INFORMATION ILLUSTRATED ON THIS DOCUMENT IS TO BE CHECKED AND VERIFIED ON SITE
IN THE EVENT OF DISCREPANCIES REFER TO ARCHITECT PRIOR TO COMMENCEMENT OF THE WORK
DO NOT SCALE DRAWINGS ELECTRONICALLY OR MANUALLY

REV	DESCRIPTION	DRAWN	CHECK	DATE
1	TENDER	RT	TR	14/12/15

NOTE
Design Development subjects
to survey investigation of services,
structure and existing conditions

- NEW DENTAL CORRIDOR SHOWN SHADED
1. ALLOW FOR CEILING ACCESS PANELS IF REQUIRED
 2. MAKE GOOD EXISTING WALLS & SURFACES
 3. LIGHTING AND SERVICES DESIGN SUBJECT TO REVIEW AND SITE INSPECTION OF EXISTING CONDITIONS
 4. FINISHES:
- WALLS - PT01, PT02
 - CEILING TYPE - CLG 01, CLG 02
 - PAINT FINISHES - PNT 11
 - FLOOR FINISH - CPT 01
 - SKIRTING - SKT 01
 - HANDRAIL - HR01
 - ENTRY MAT - RFM1
 - ACCESS PANELS - AP

ISSUE FOR TENDER
NOT FOR CONSTRUCTION

CLIENT:
NSW HEALTH
INFRASTRUCTURE

Level 6, 77 Pacific Highway
North Sydney NSW 2060

PROJECT MANAGER:
PRICE WATERHOUSE
COOPERS

Darling Park
201 Sussex Street
Sydney NSW 2000

LEAD ARCHITECT:

P: (02) 9978 5427
F: (02) 8904 1377
www.hinfra.health.nsw.gov.au

P: (02) 8266 2750
F: (02) 8266 2780
www.pwc.com.au

pwc

HDR | RD + MSJ

Lvl 1, 110 Walker Street
North Sydney NSW 2060

P: (02) 9956 2666
F: (02) 9959 3015
askhdro@hdrincosuldney.com

WESTMEAD MULTI STOREY CARPARK
Cnr Institute Road and Darcy Road
Westmead NSW 2145

Westmead Redevelopment
Building health. Transforming lives.

DRAWING TITLE:
DENTAL LEVEL 2 FIT OUT

SCALE: 1:100	DOHS NUMBER: 5335	CHECKED: TR
PROJECT NUMBER: 232186	DRAWING NUMBER: MSC-HDR-AR-DG-310101	ISSUE: