


A B C D E F G H J K L M N P Q R S T U V W X Y Z

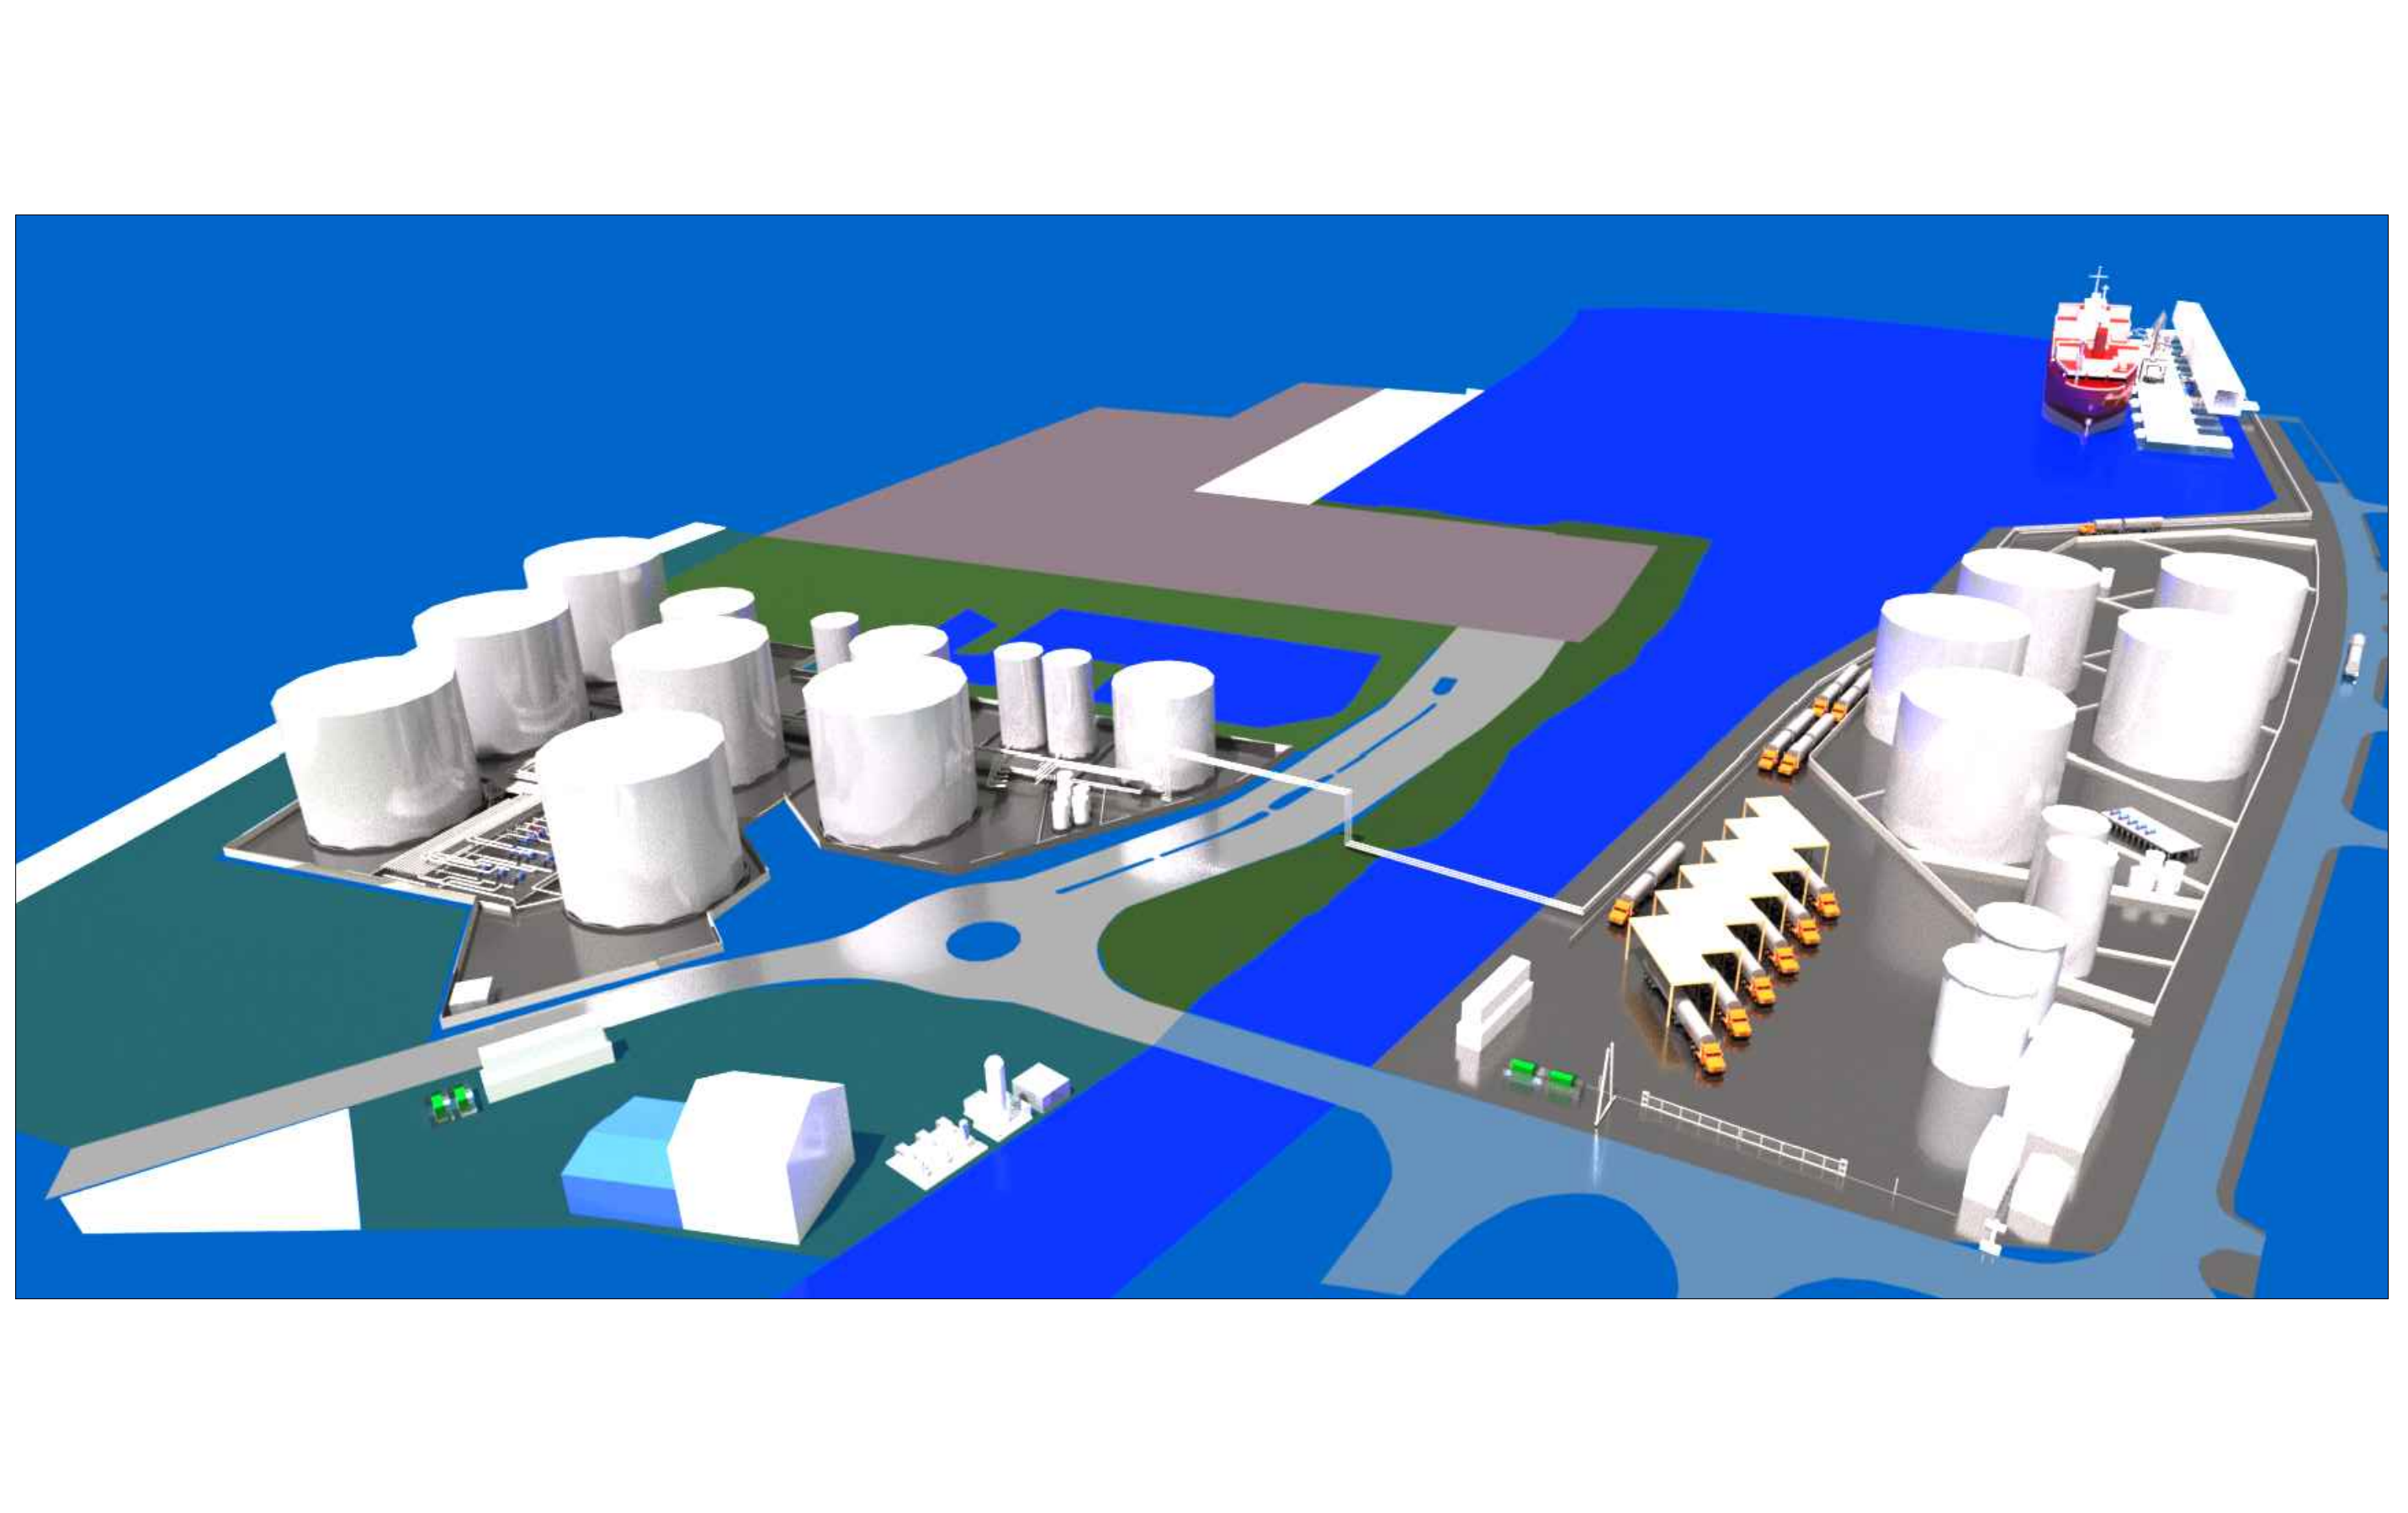

DATE: -	CHANGE APPROVAL No: -
DRAWING STATUS: -	
CONTRACTOR/COMPANY NAME: -	
CONTRACTOR REF No: -	
FBS CODES: -	
DRAWN: -	CHECKED: -
D/No, CONT. NAME & REF No: -	
CONT. APPR: -	
TO RE: -	
TO RA: -	

RESPONSIBLE ENGINEER: -	DRAWN (COMPANY): J. KOLOSKI	DATE DRN: 17/11/2015
APPROVAL: -	CHECKED (POSITION): -	DATE CHK: -
CONTRACTOR/COMPANY NAME: -	RESPONSIBLE ENGINEER (POSITION): -	DATE ENG: -
FBS CODES: -	REGISTRATION APPROVAL (POSITION): -	DATE APP: -
REFERENCE DRAWINGS: -	TO REF No: PK001	FILE NAME: SK90010-003.DWG

PORT KEMBLA BULK LIQUIDS TERMINAL	
SITE WIDE	
3D CONCEPT MODEL VIEW	
VIEW 1	
SCALE: NTS	A1
DRAWING STATUS: PRELIMINARY - NOT FOR CONSTRUCTION	REV: 00.01



THIS DRAWING IS PROPERTY OF TQ HOLDINGS AUSTRALIA PTY LTD
SK90010-003
 DRAWING STATUS: PRELIMINARY - NOT FOR CONSTRUCTION
 REV: 00.01

FULL SIZE 0 50 100 150 200 250 300

A B C D E F G H J K L M N P Q R S T U V W X Y Z