



SECTION C  
SCALE 1:200  
DA.11

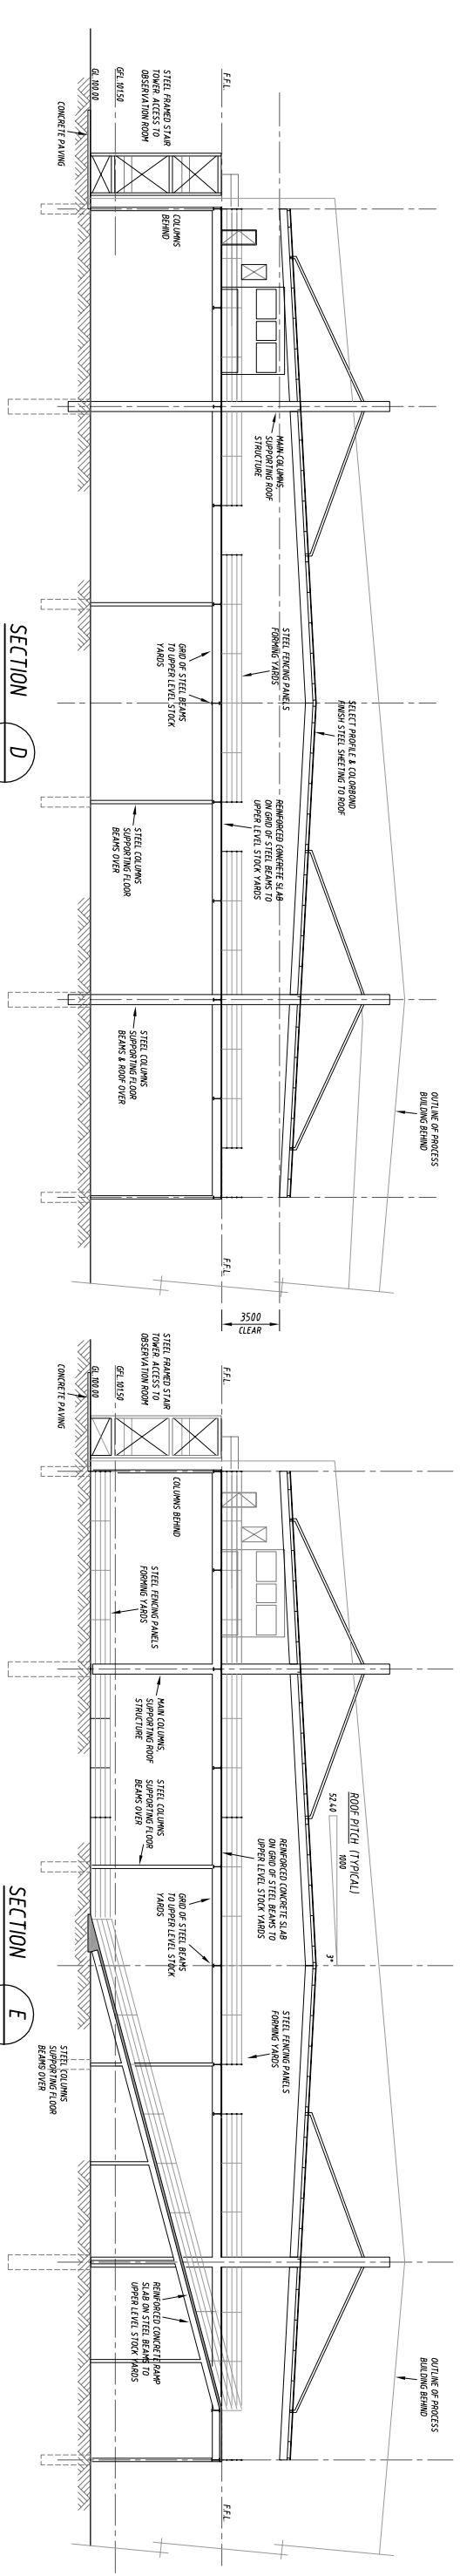

SECTION D  
SCALE 1:200  
DA.11

SECTION E  
SCALE 1:200  
DA.11

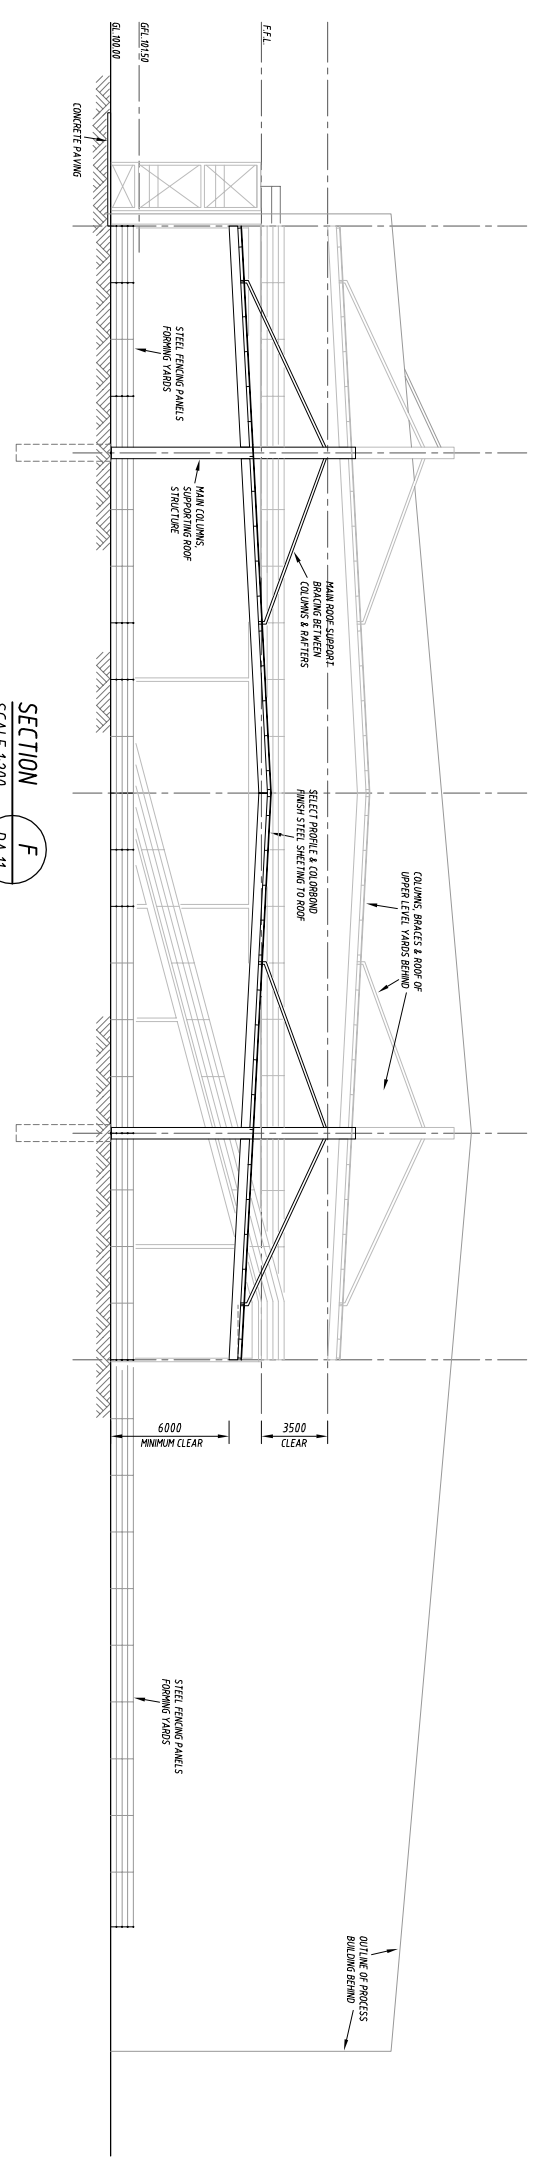

SECTION F  
SCALE 1:200  
DA.11



FOR APPROVAL

No.	Revision Description	Drawn	Approved	Date
A	ISSUED FOR APPROVAL	LGH		29.02.16
B	REUSED WITH RESPONSE TO SUBMISSIONS	LGH		23.01.17

**SARAN**  
ENGINEERS & MANAGERS  
Unit 3, 9 Gateway Crescent, Orange, NSW 2800  
P.O. Box 8431, Orange, N.S.W 2800

**DO NOT SCALE**  
COOK & ROE  
This document may only be used by the client of Cook & Roe (and any other person who Cook & Roe has agreed can use this document) for the purpose for which it was prepared and must not be used by any other person in any other business.

**COOKROE**  
STRUCTURAL ENGINEERS  
P 02 6360 2561 F 02 6360 2907  
E OFFICE@COOKANDROE.COM.AU  
PO BOX 1935, ORANGE NSW 2800  
**COOKANDROE.COM.AU**

Project  
**PROPOSED SMALL STOCK ABATTOIR MITCHELL HIGHWAY, BOURKE N.S.W.**  
Title  
**SECTIONS - STOCK YARDS**

Client	CAPRA DEVELOPMENTS PTY LTD		
Drawn	LGH	Designed	
Scale	AS SHOWN	Date	FEB. 2016
Drawing No.	32061-DA.13		Rev: B A1