






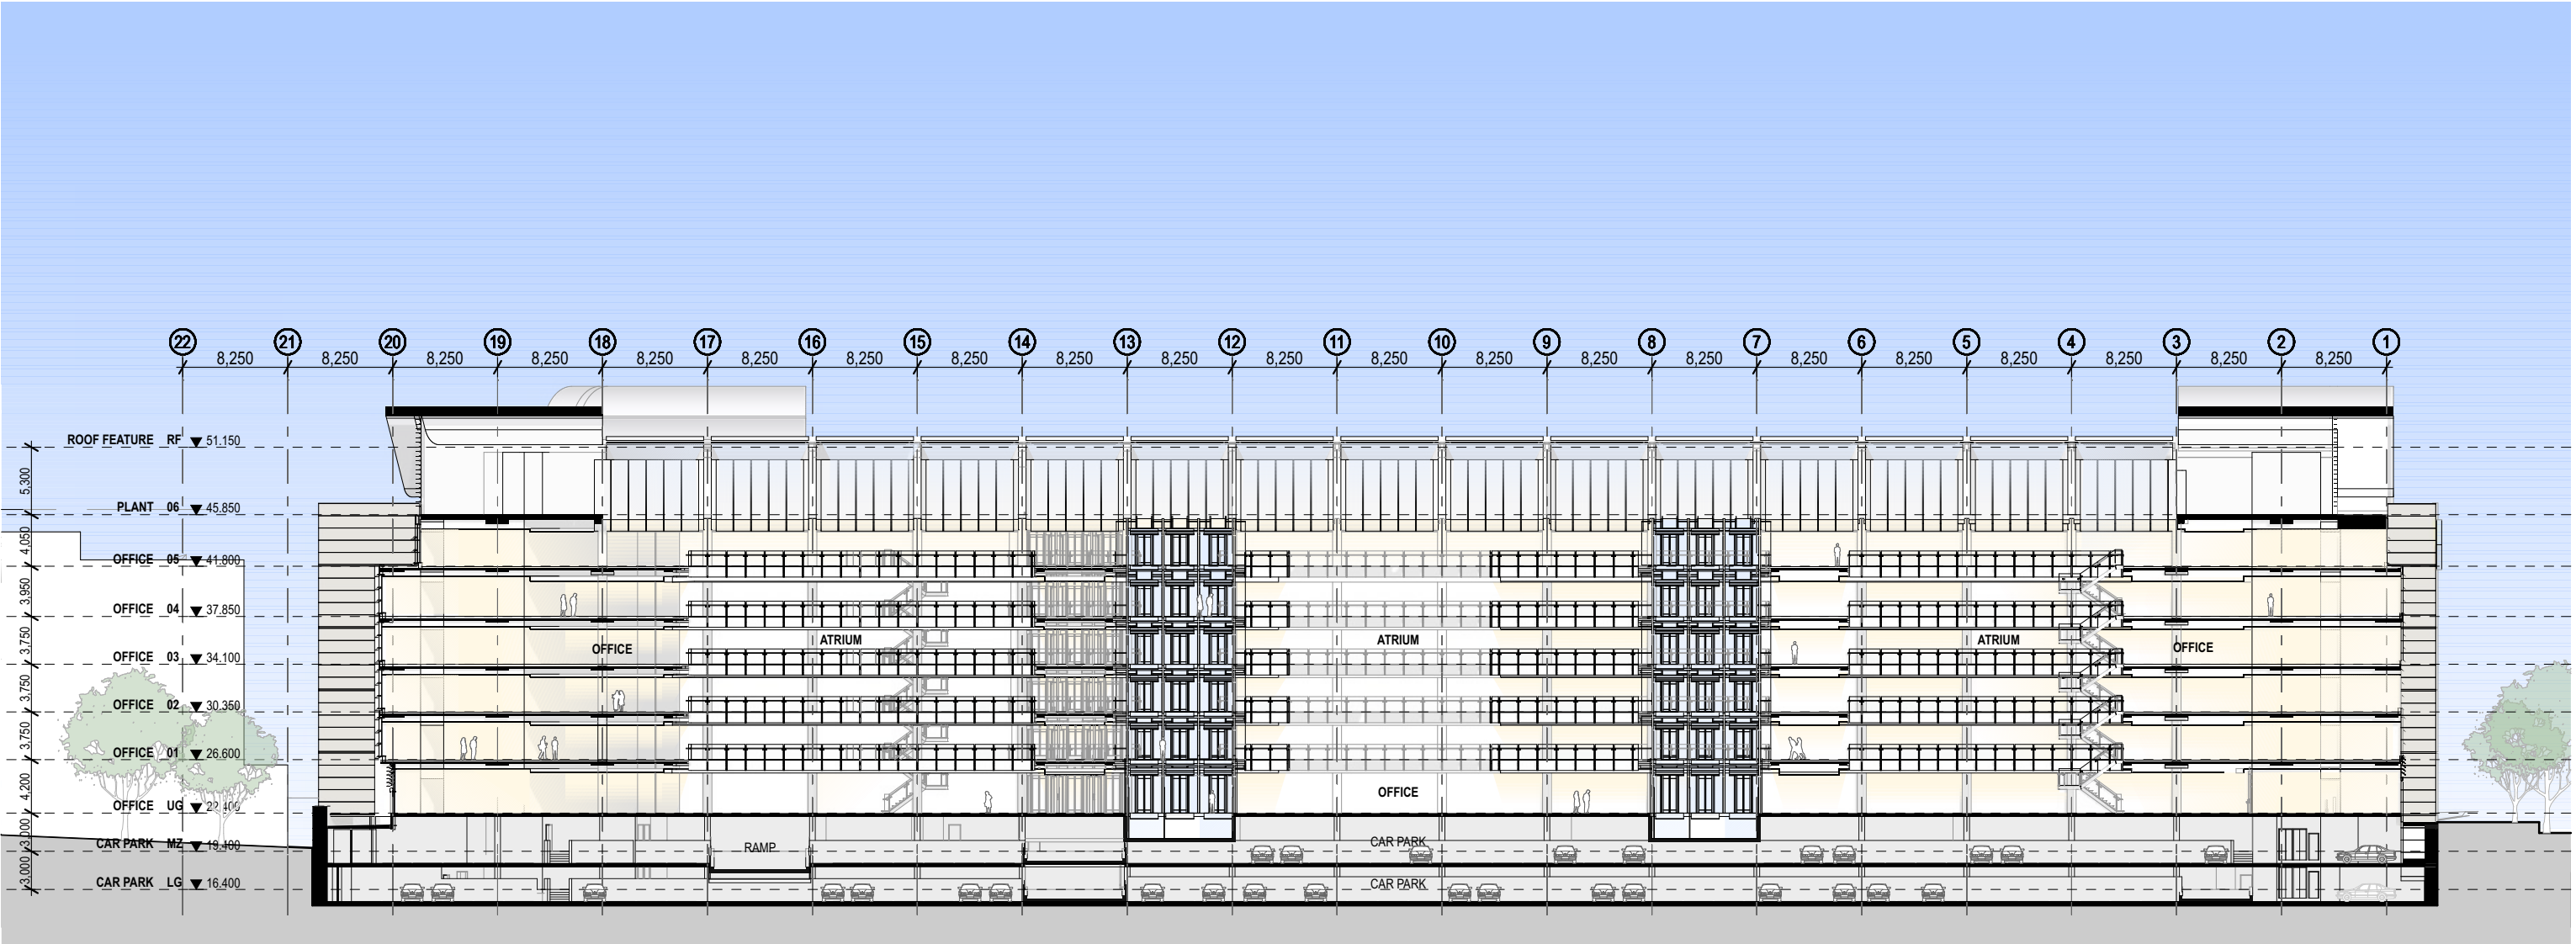


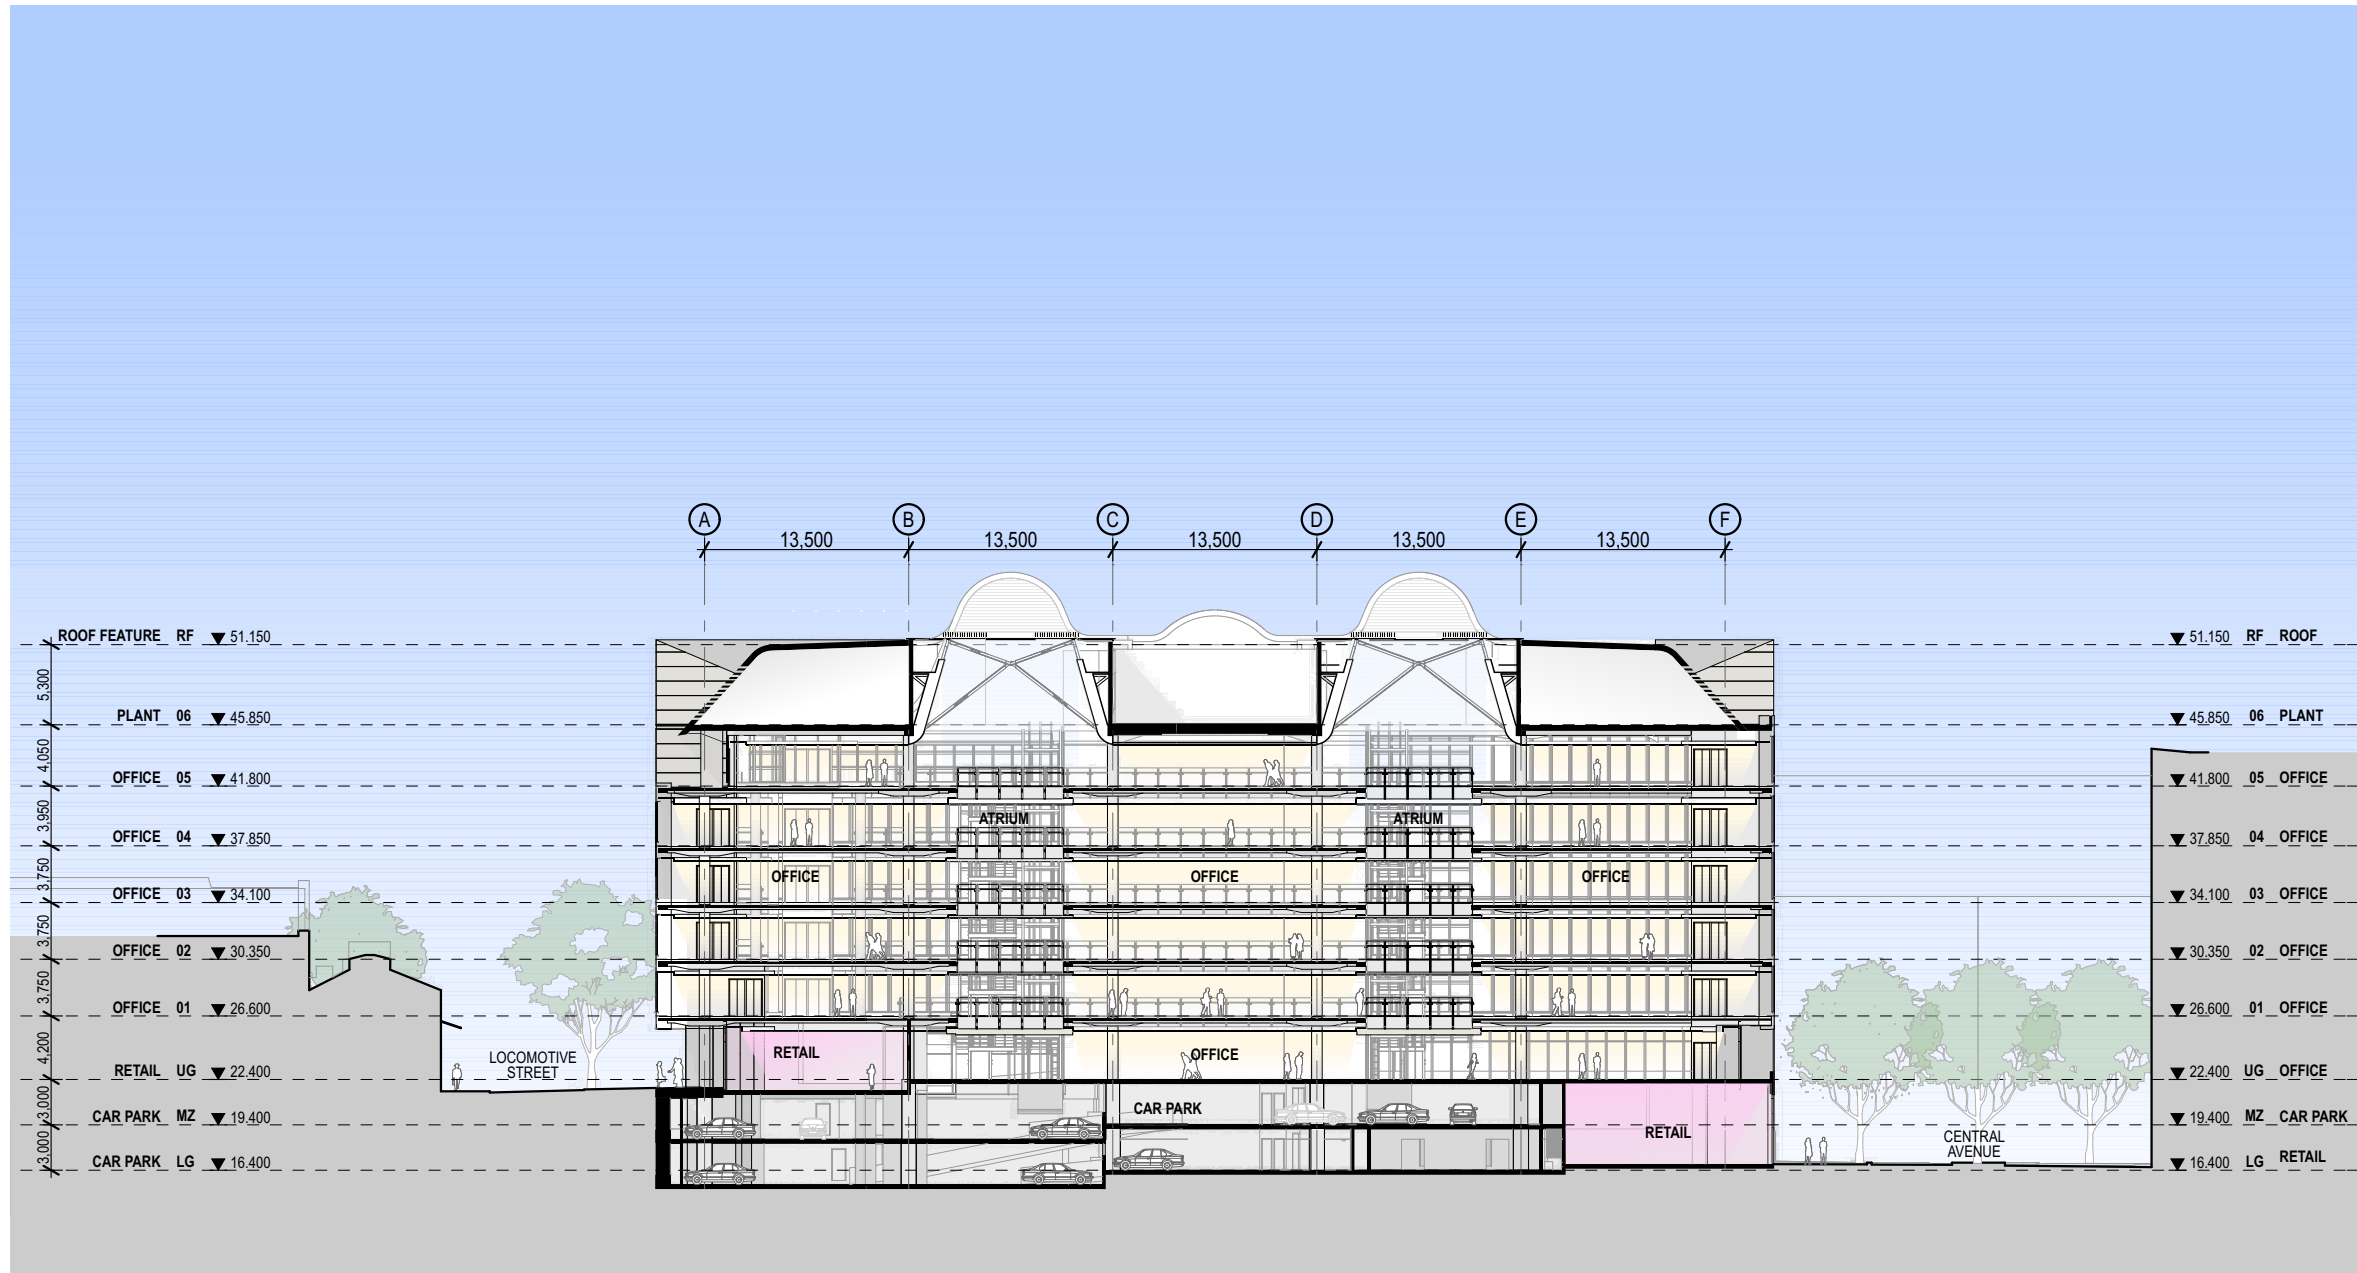

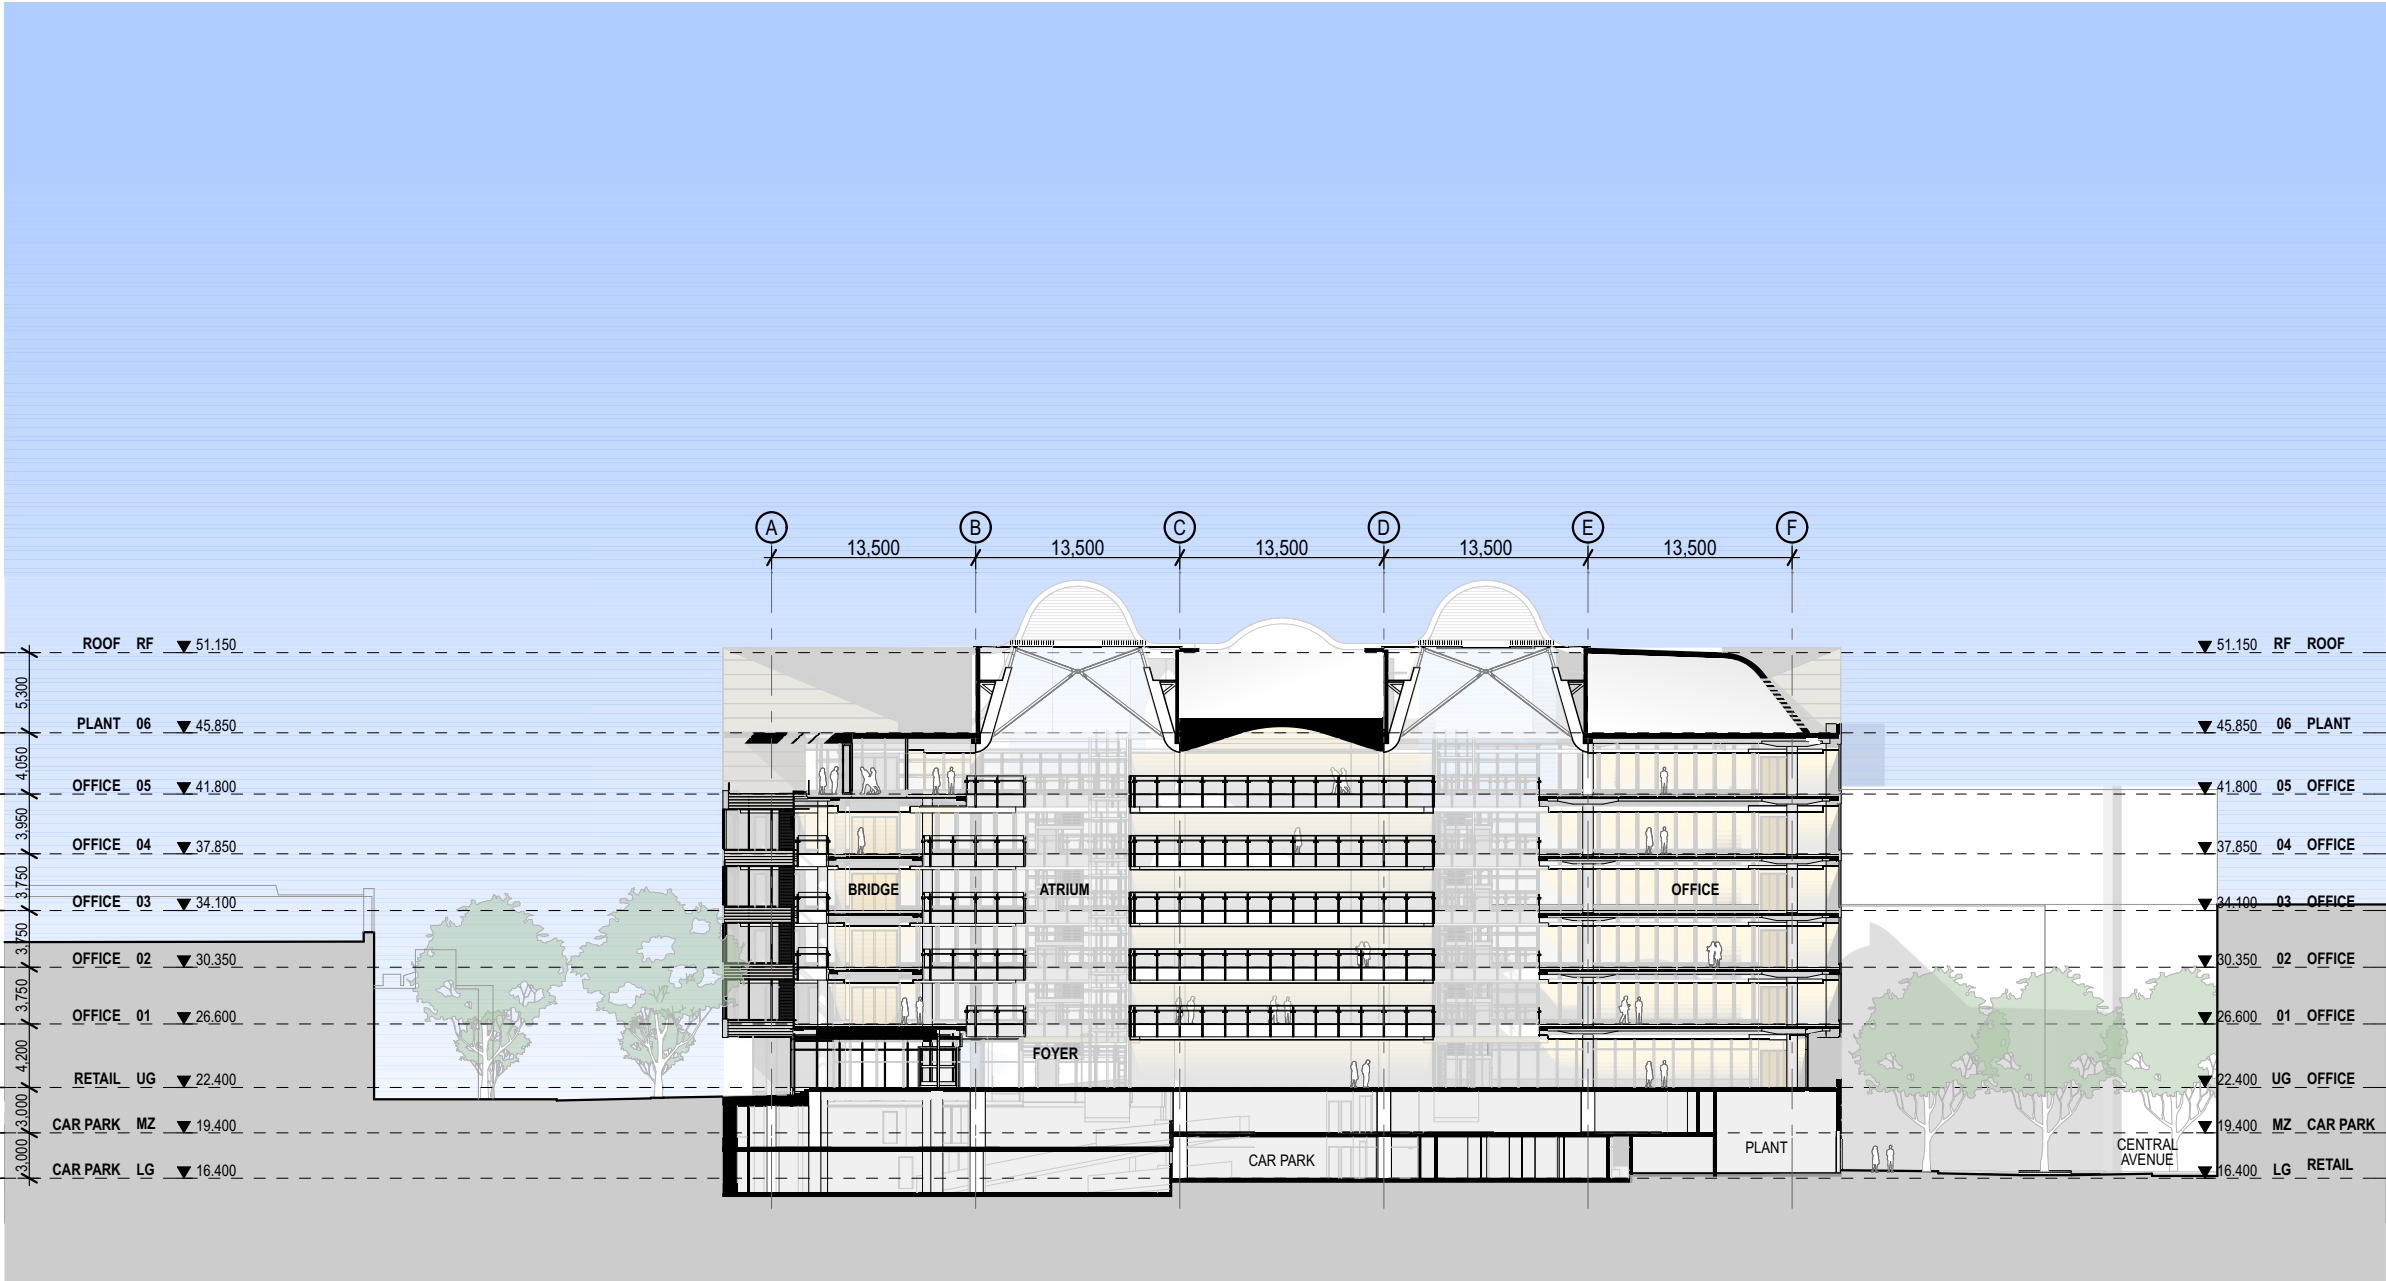


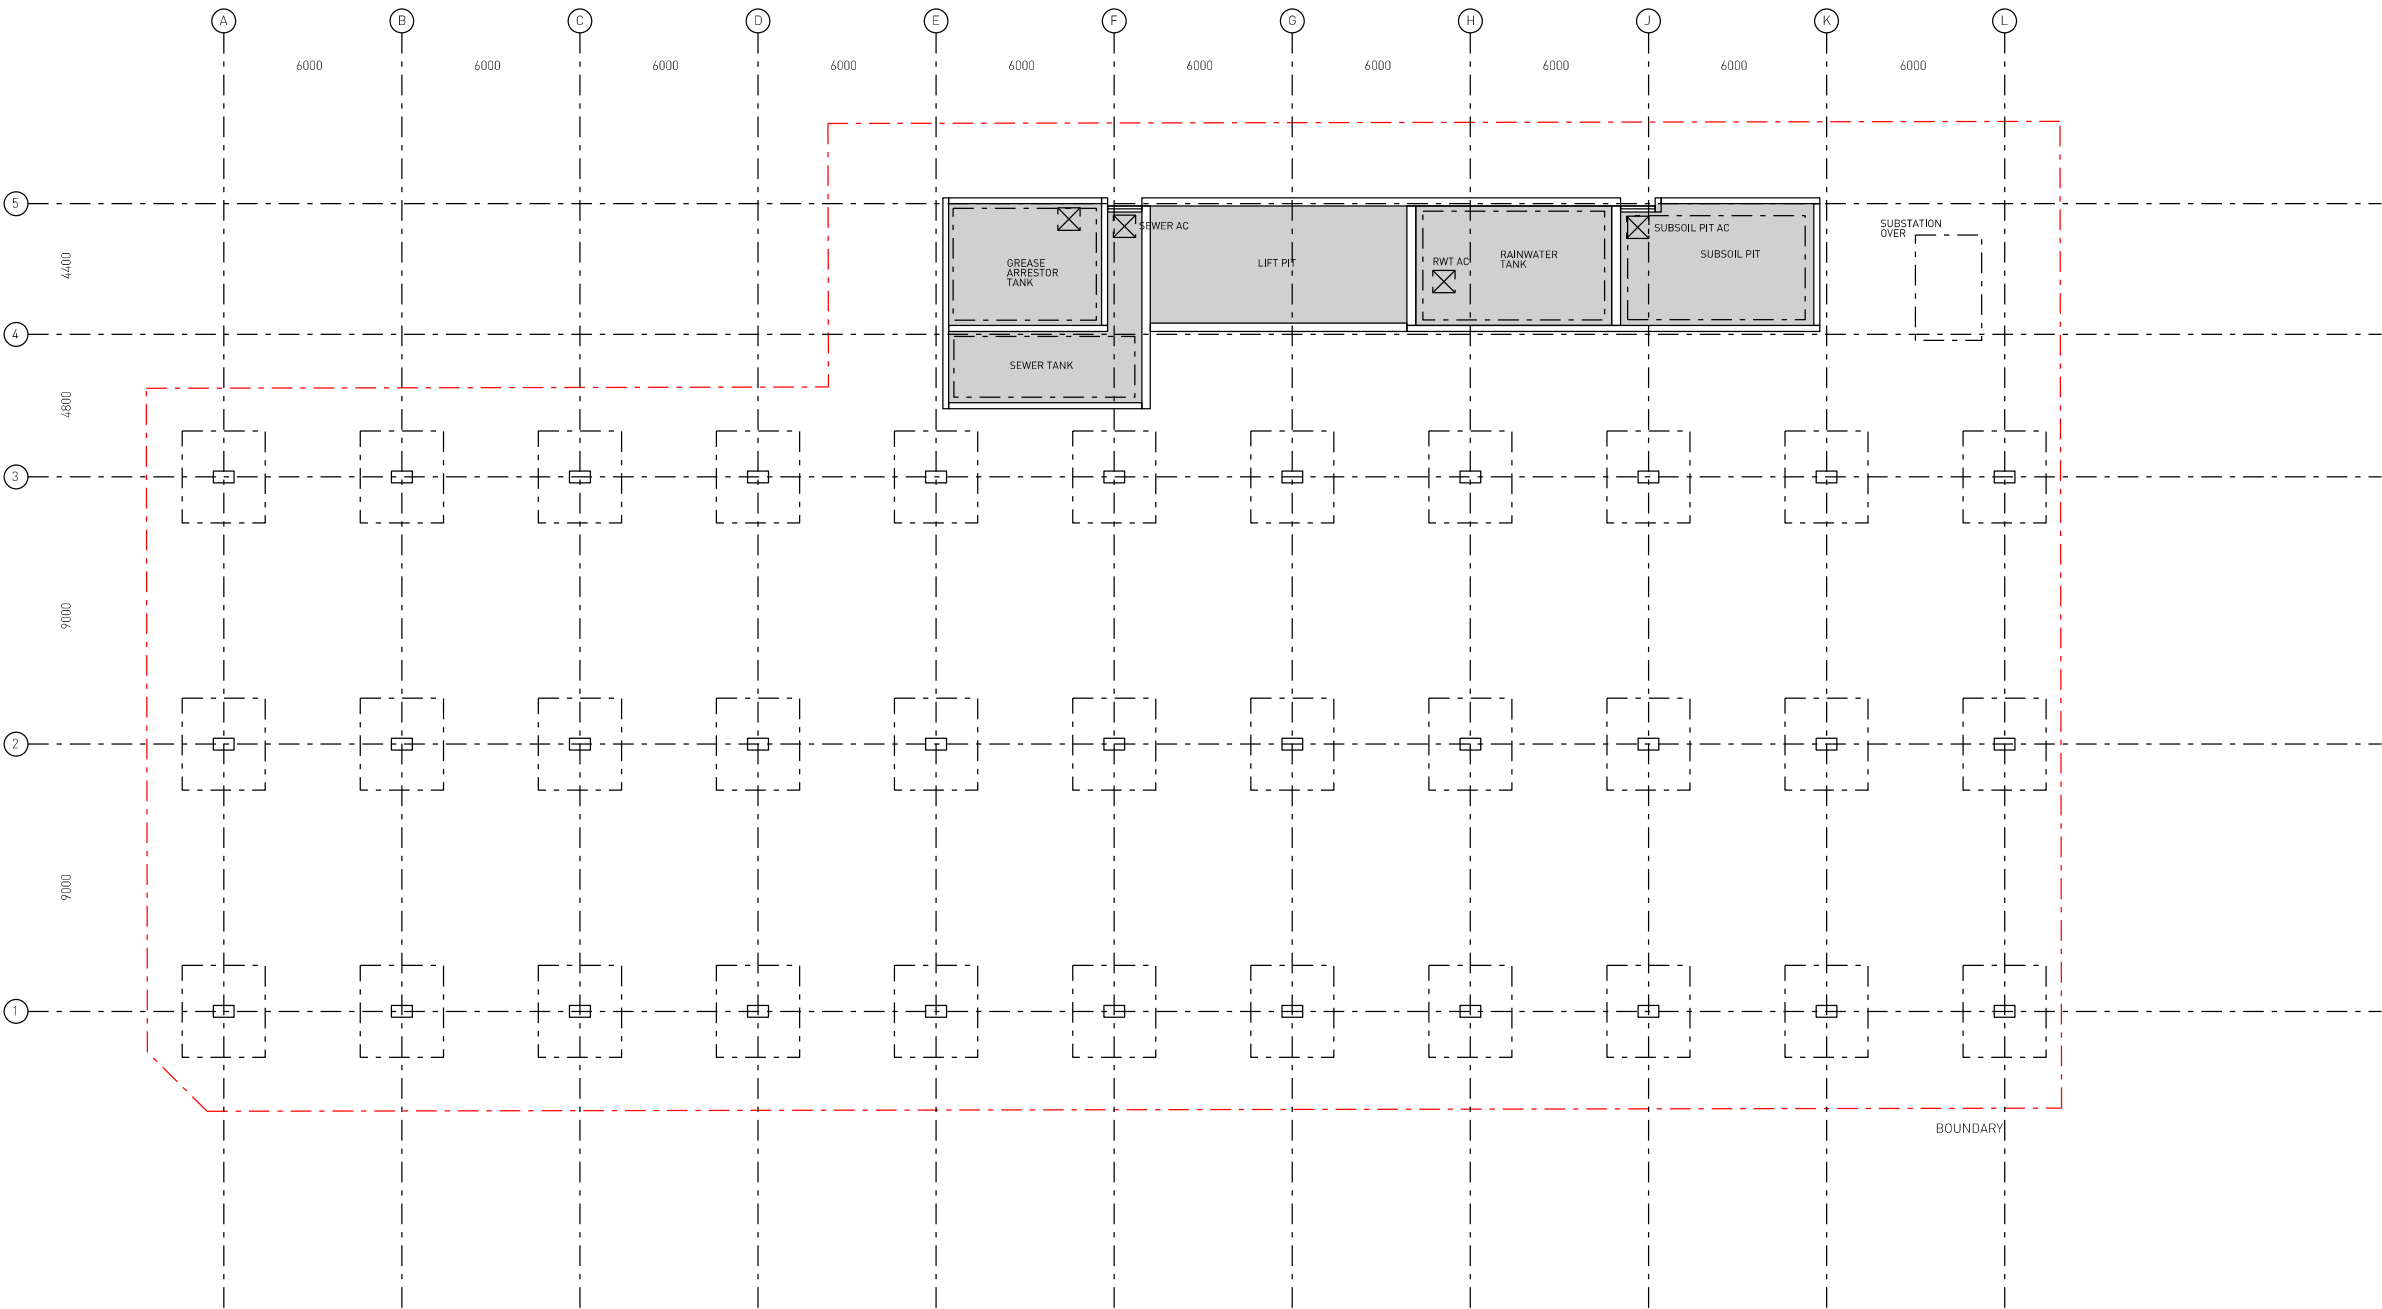

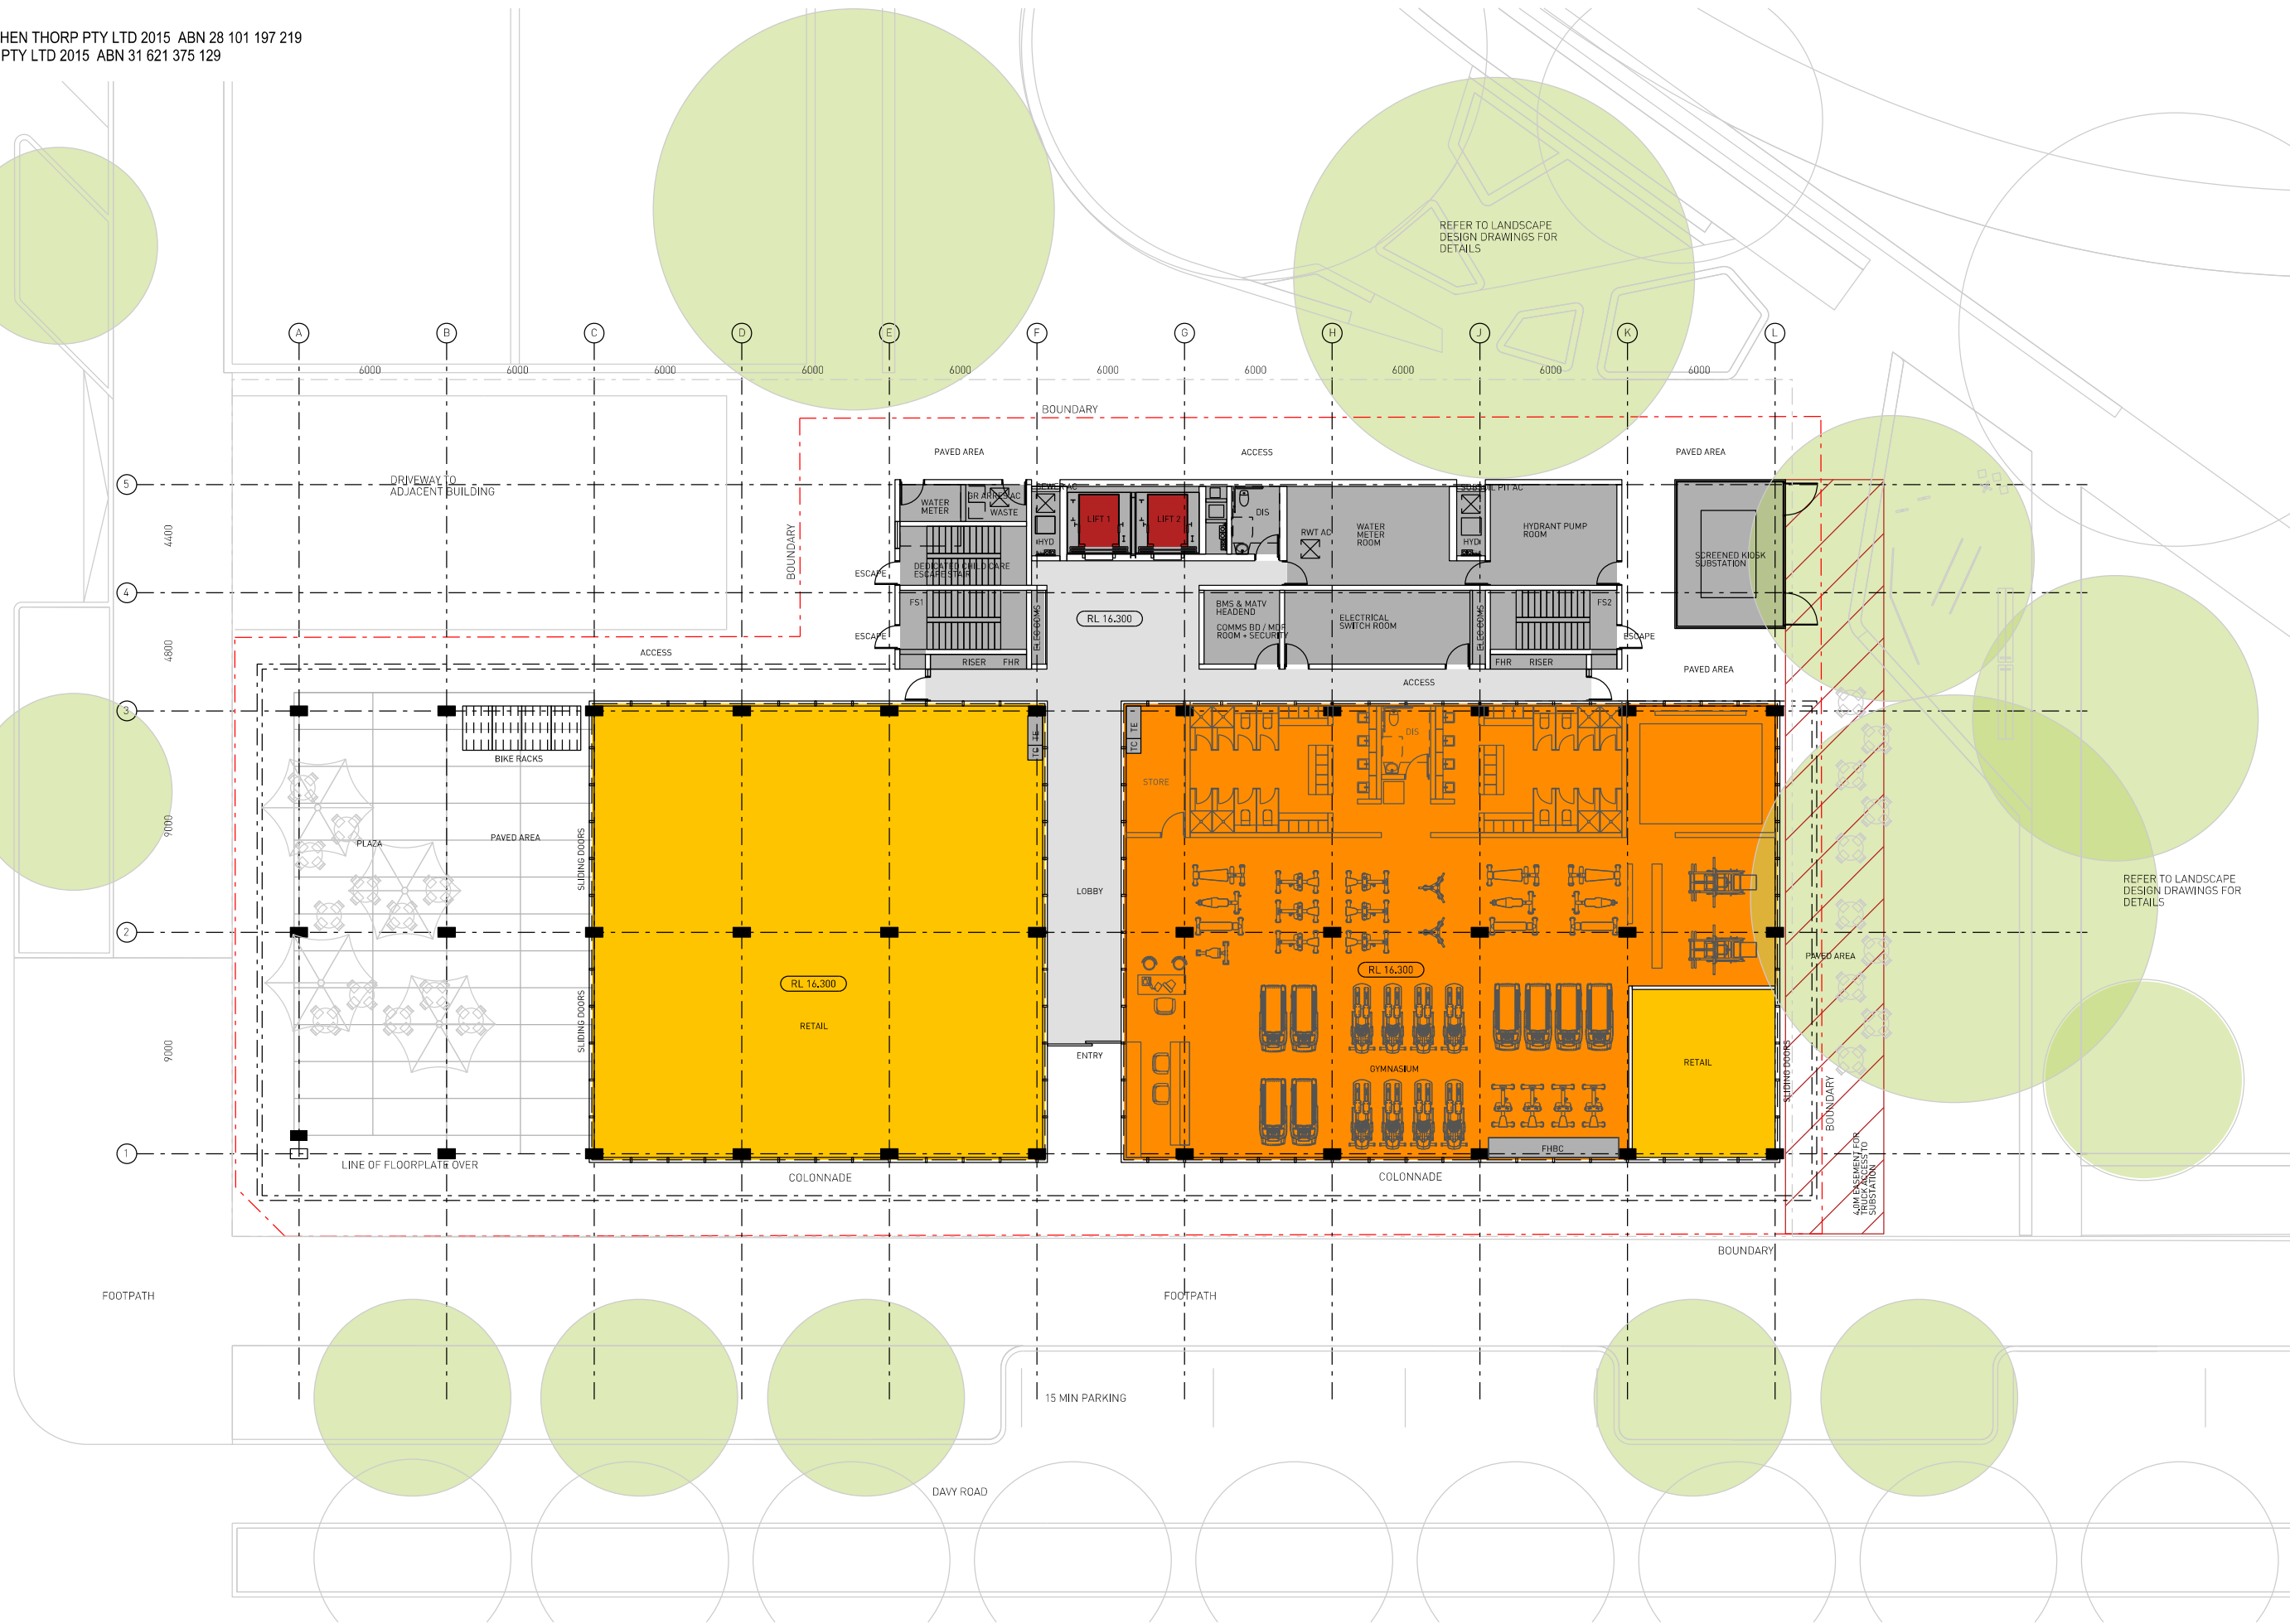


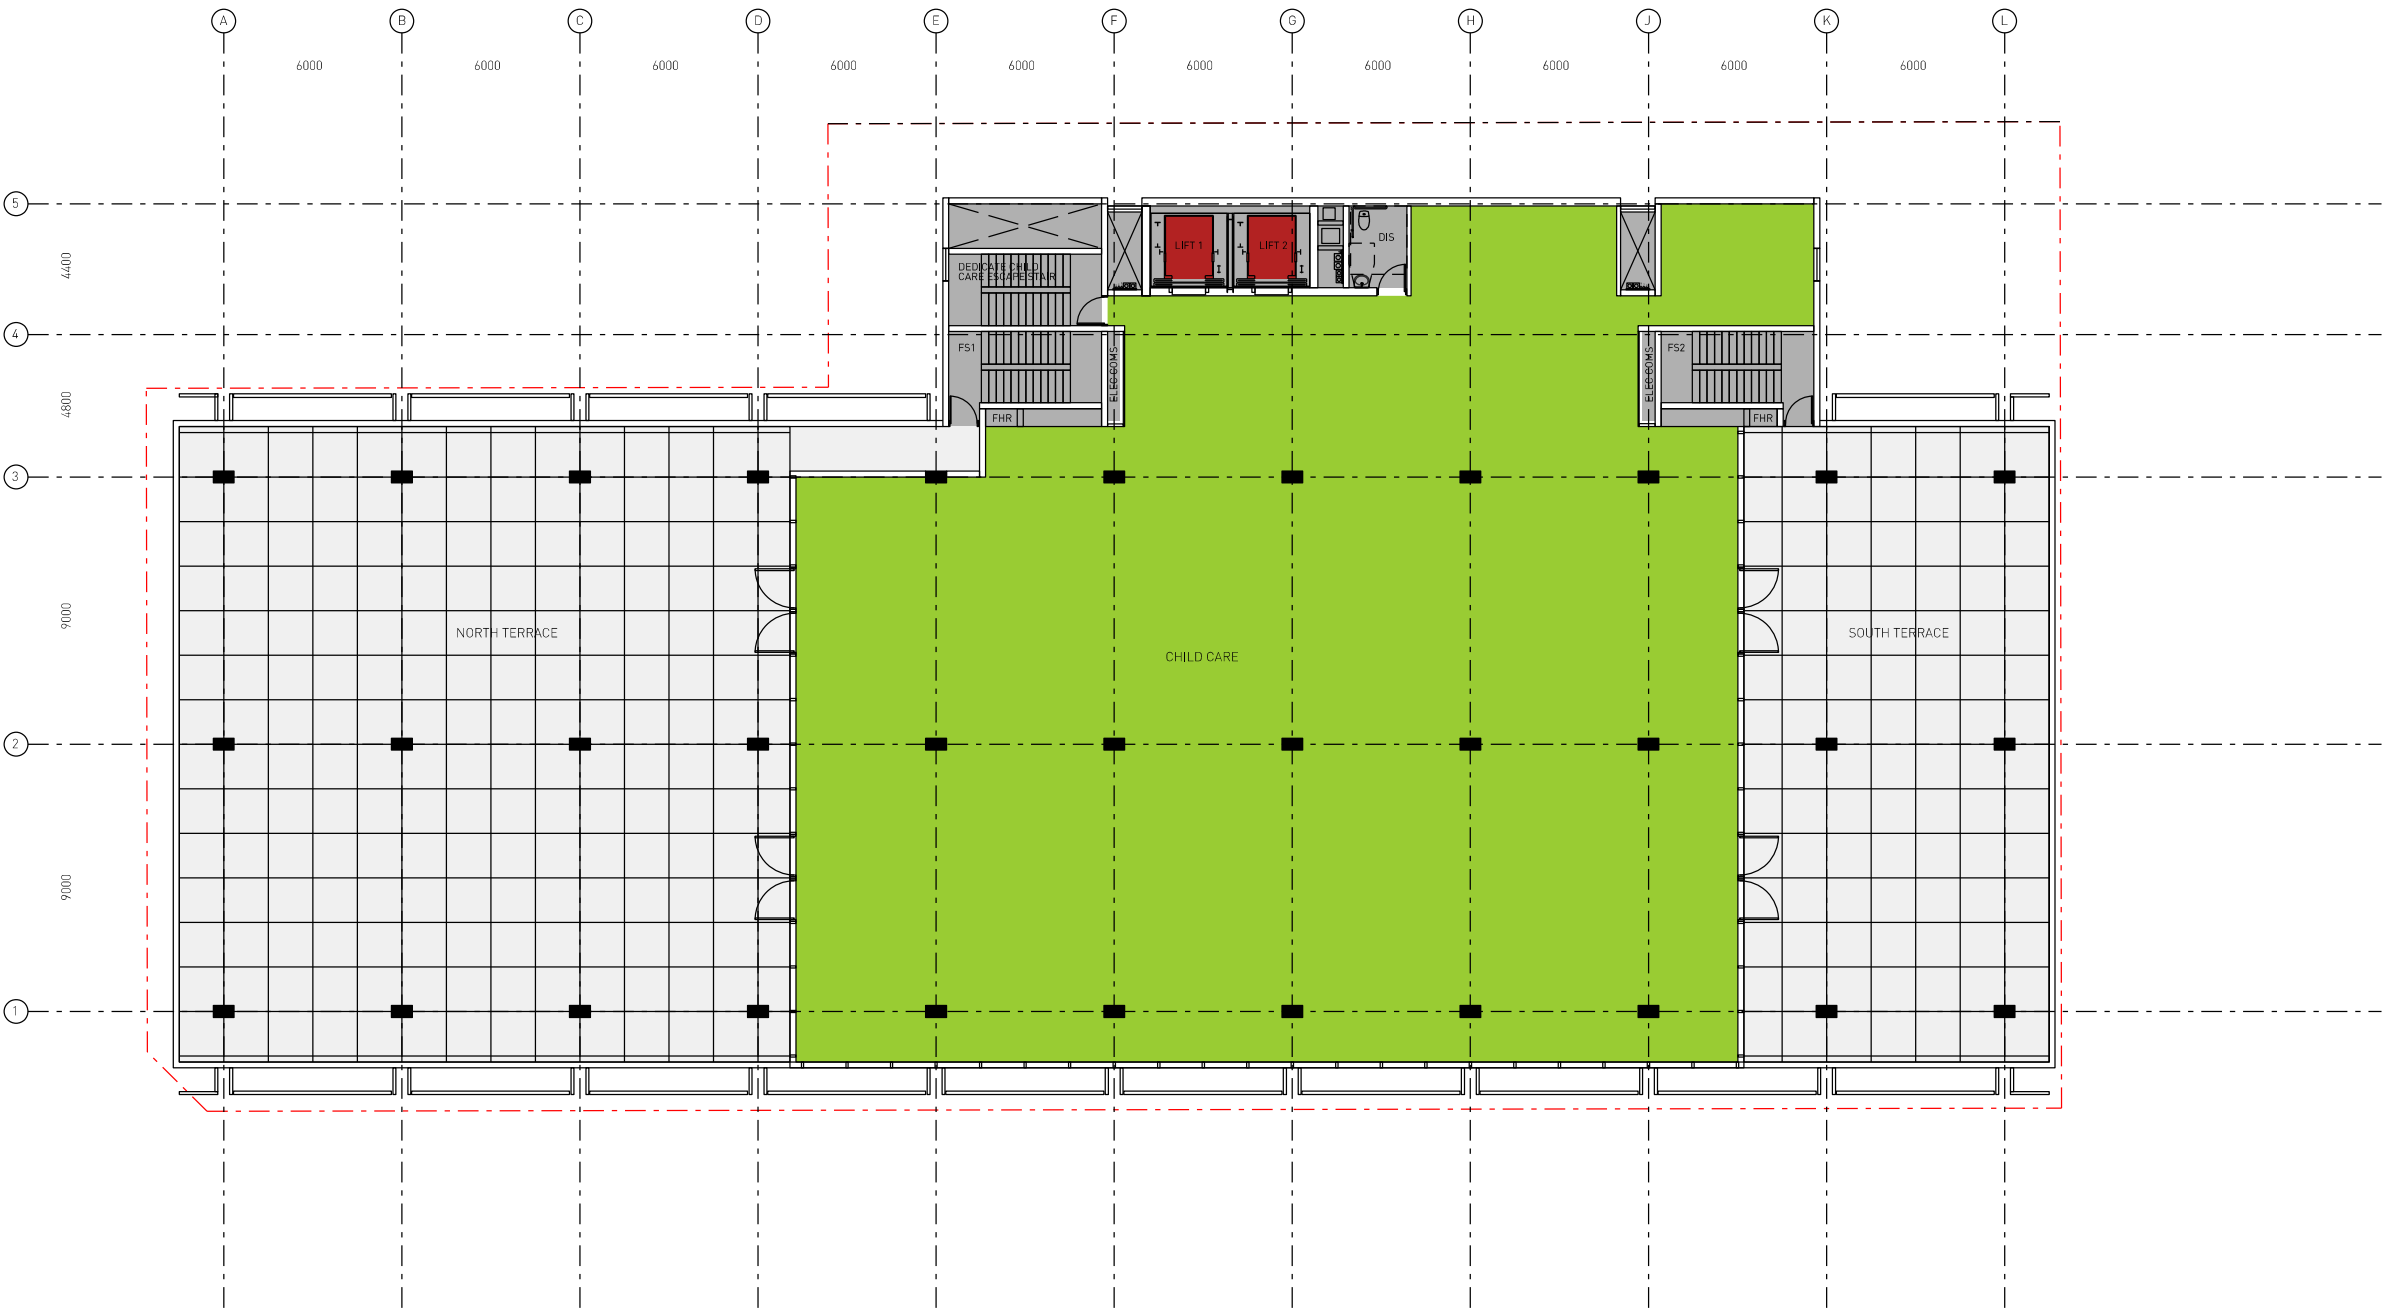




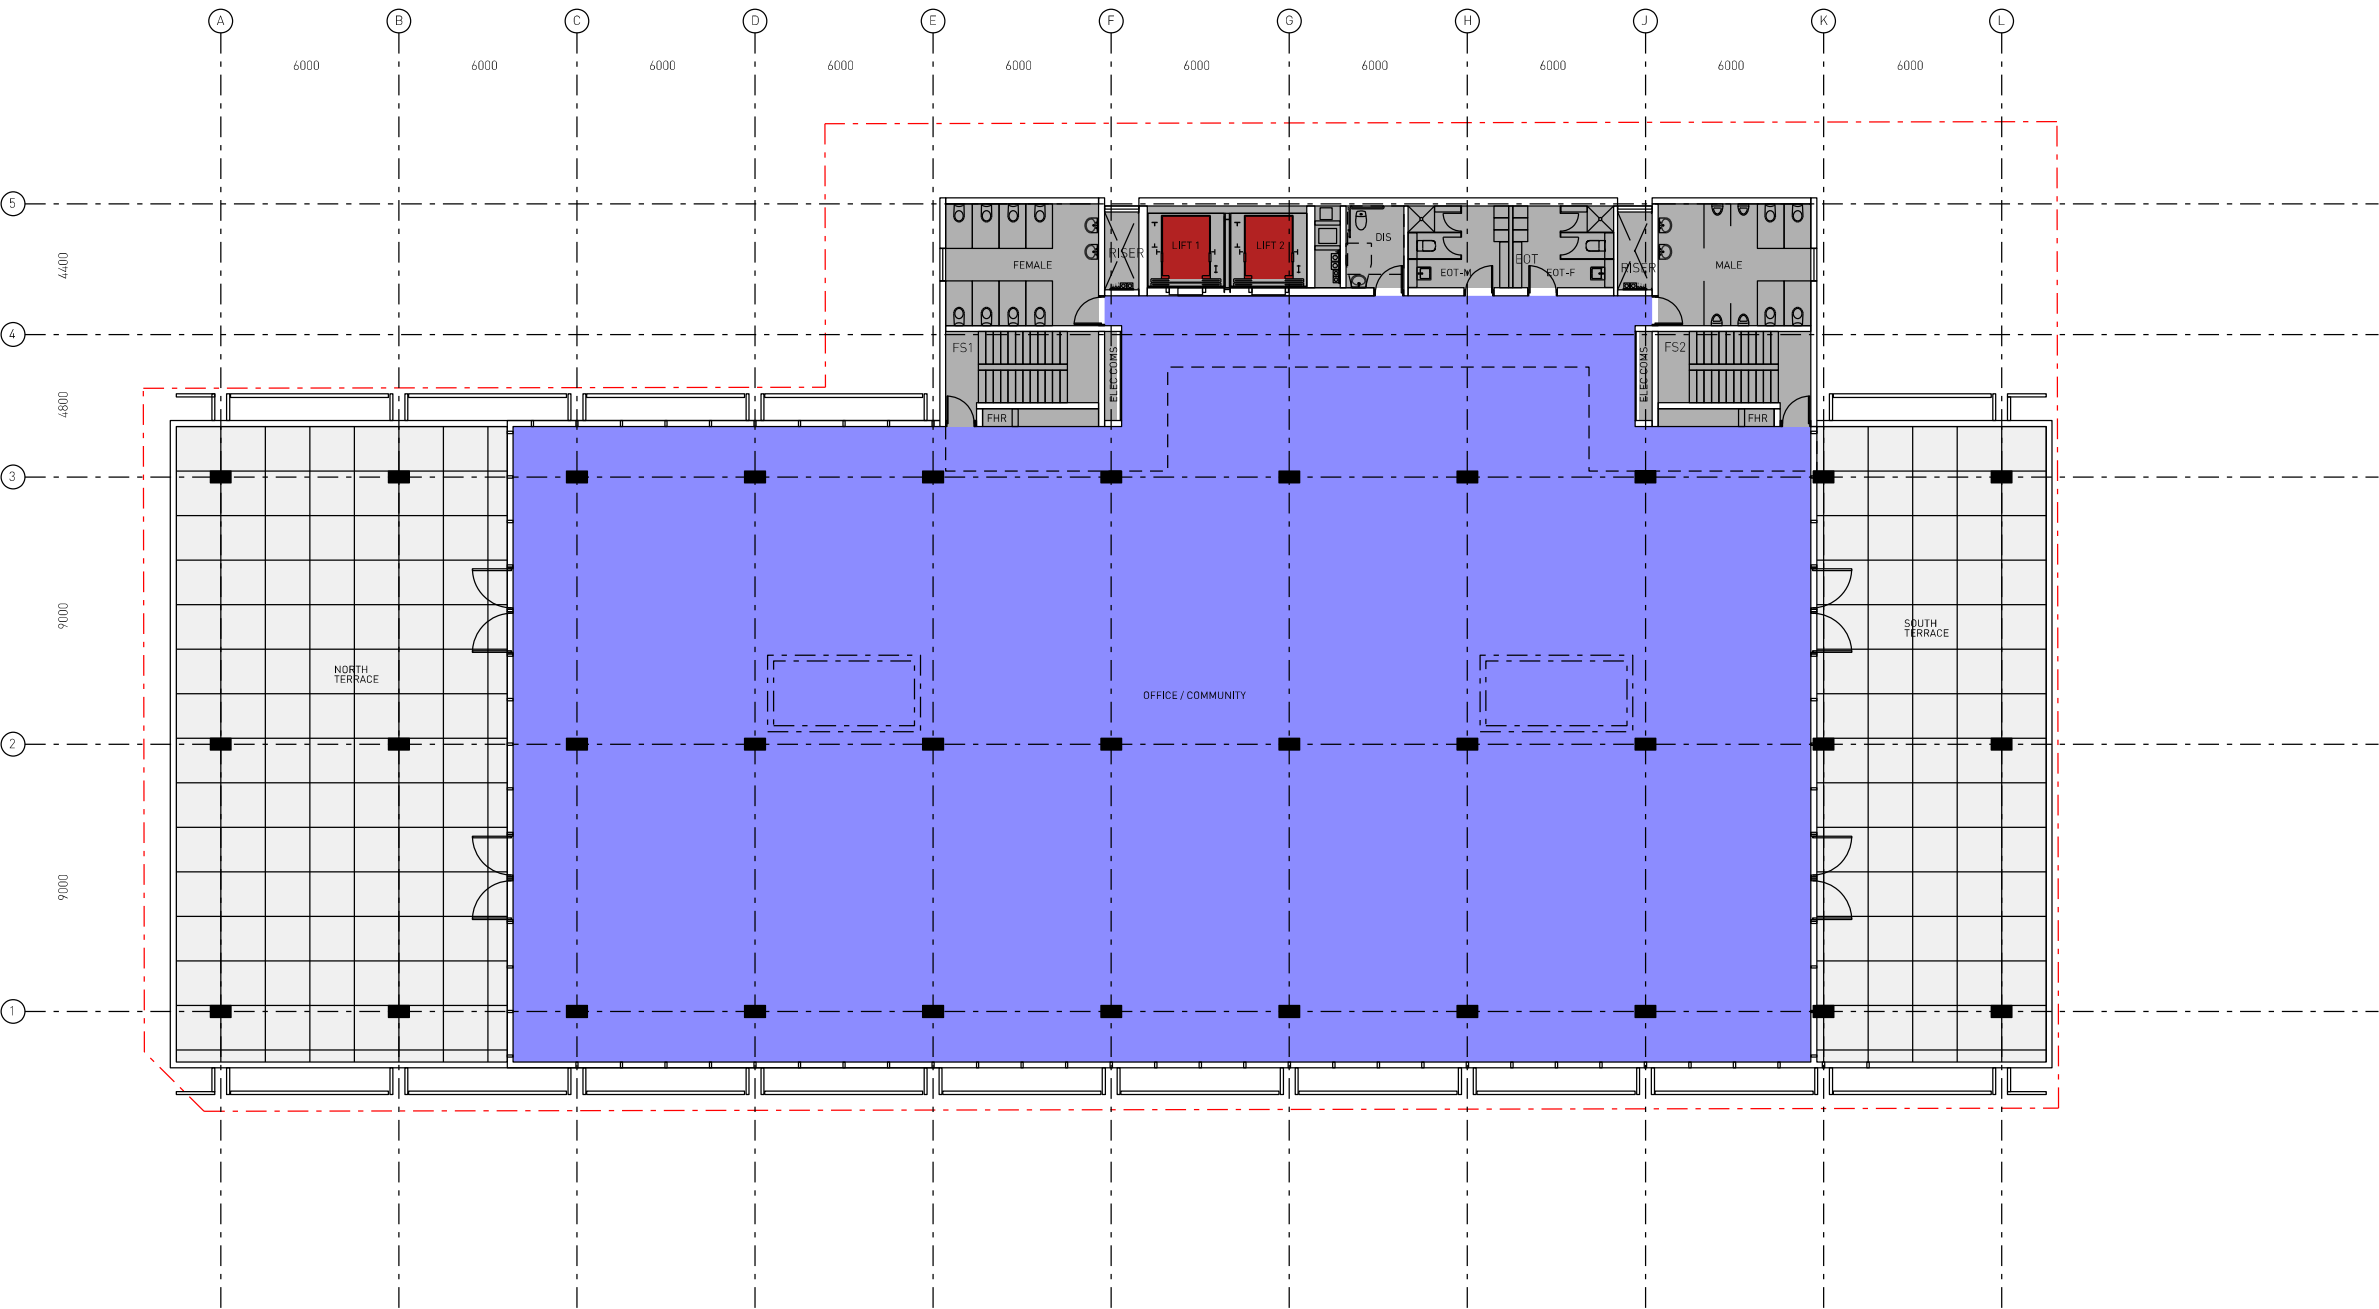




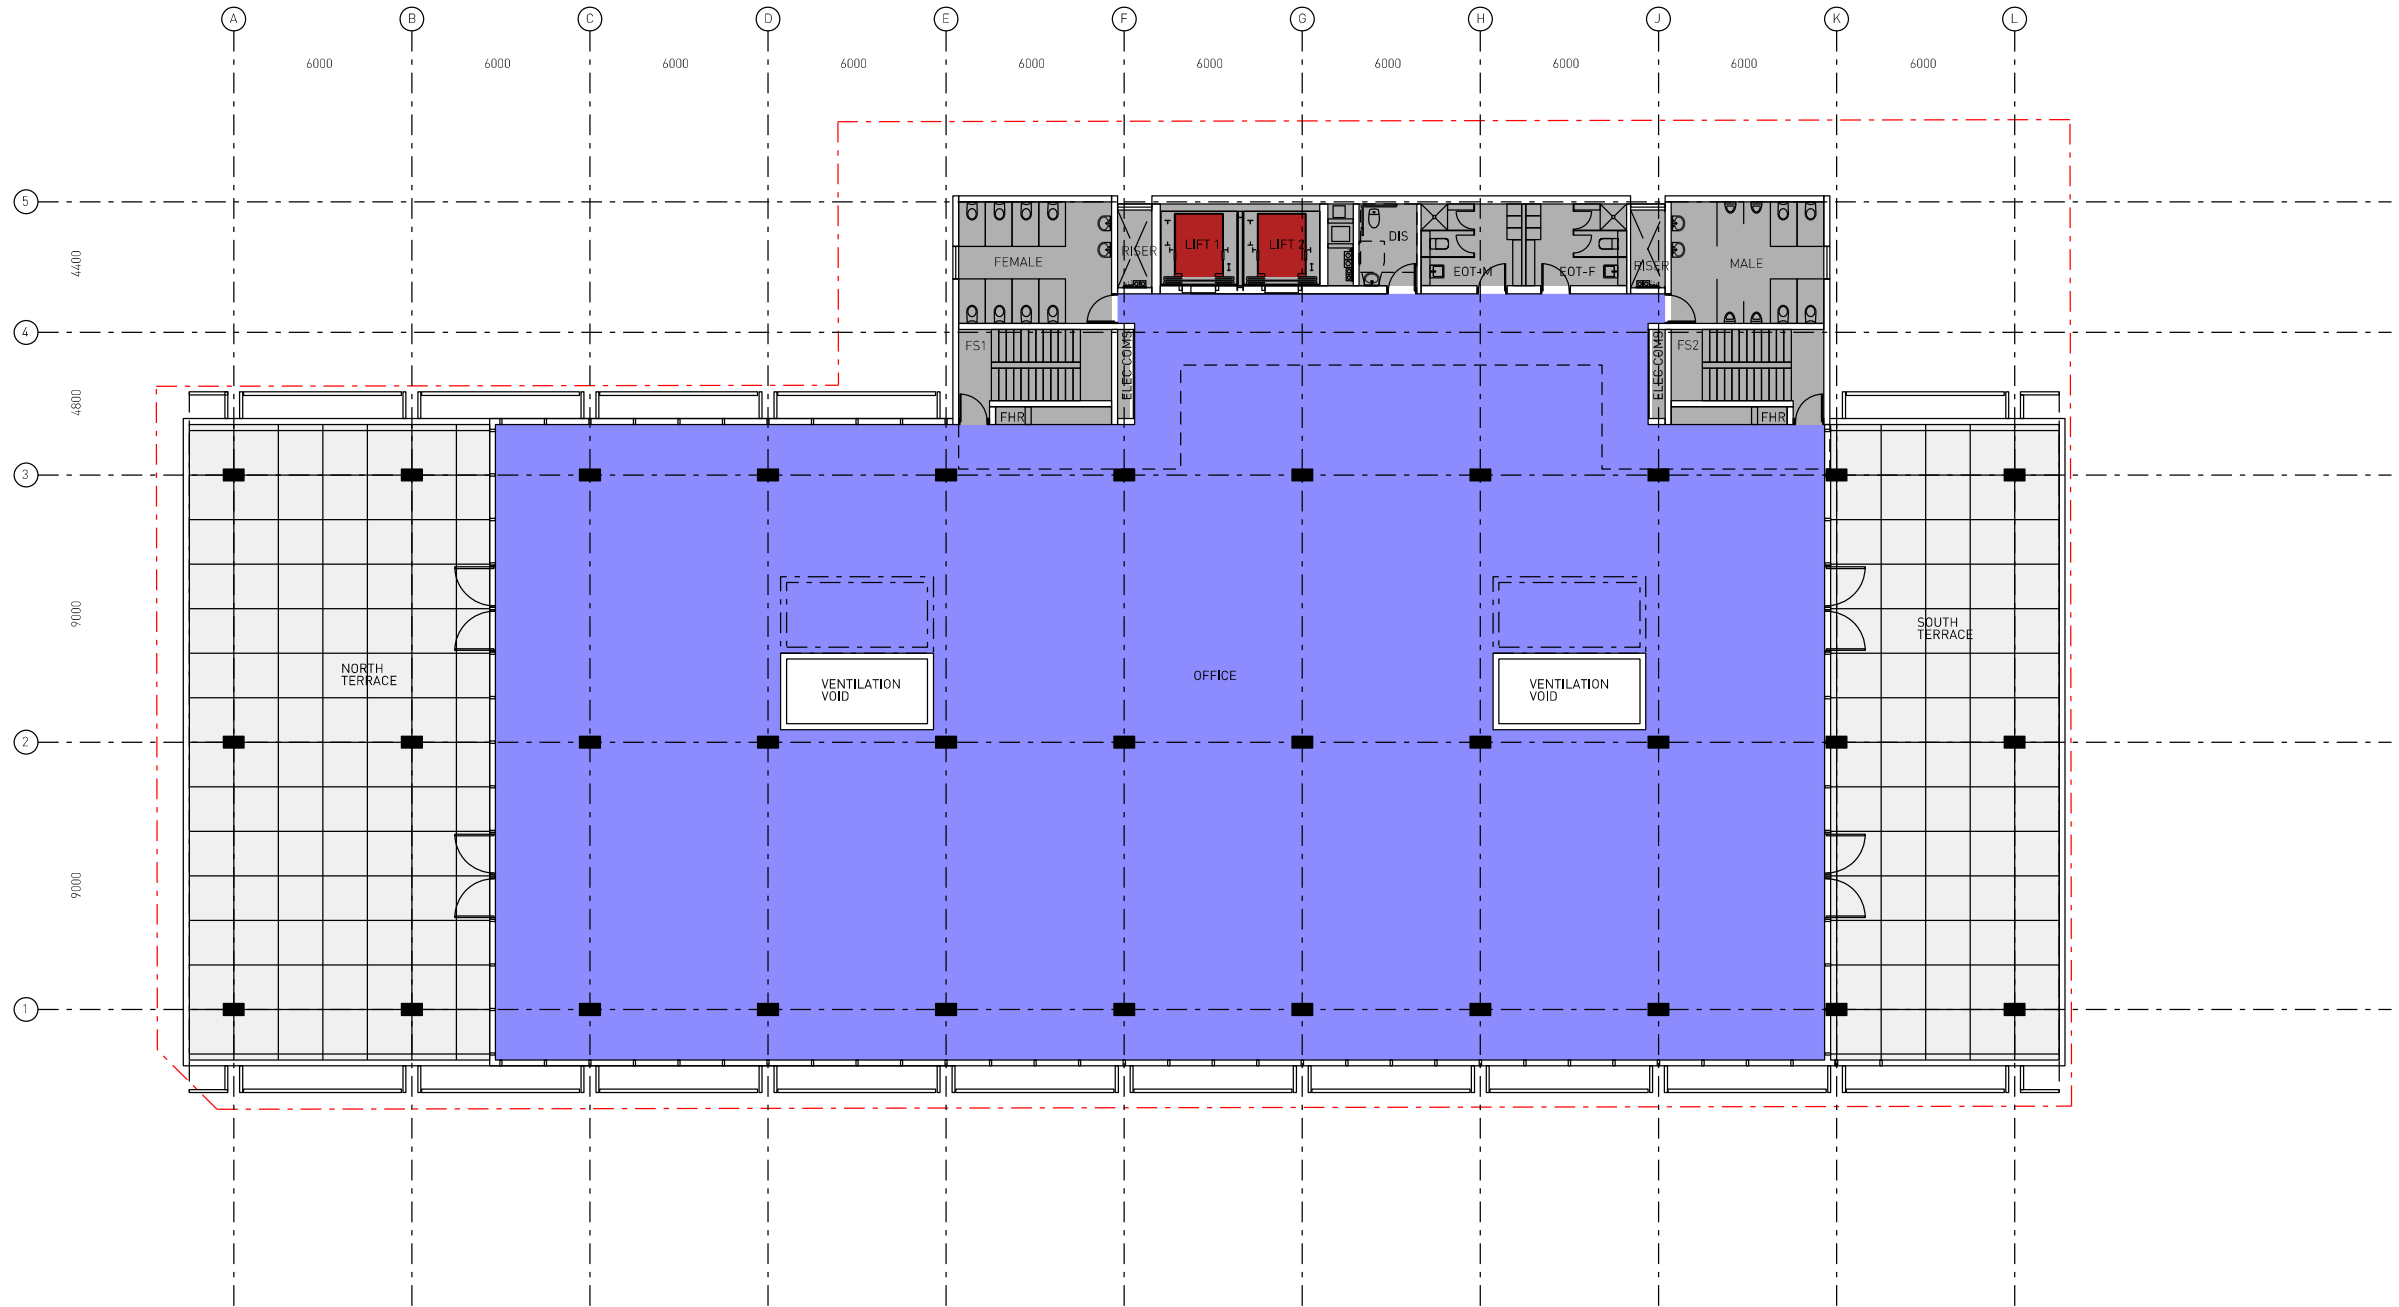





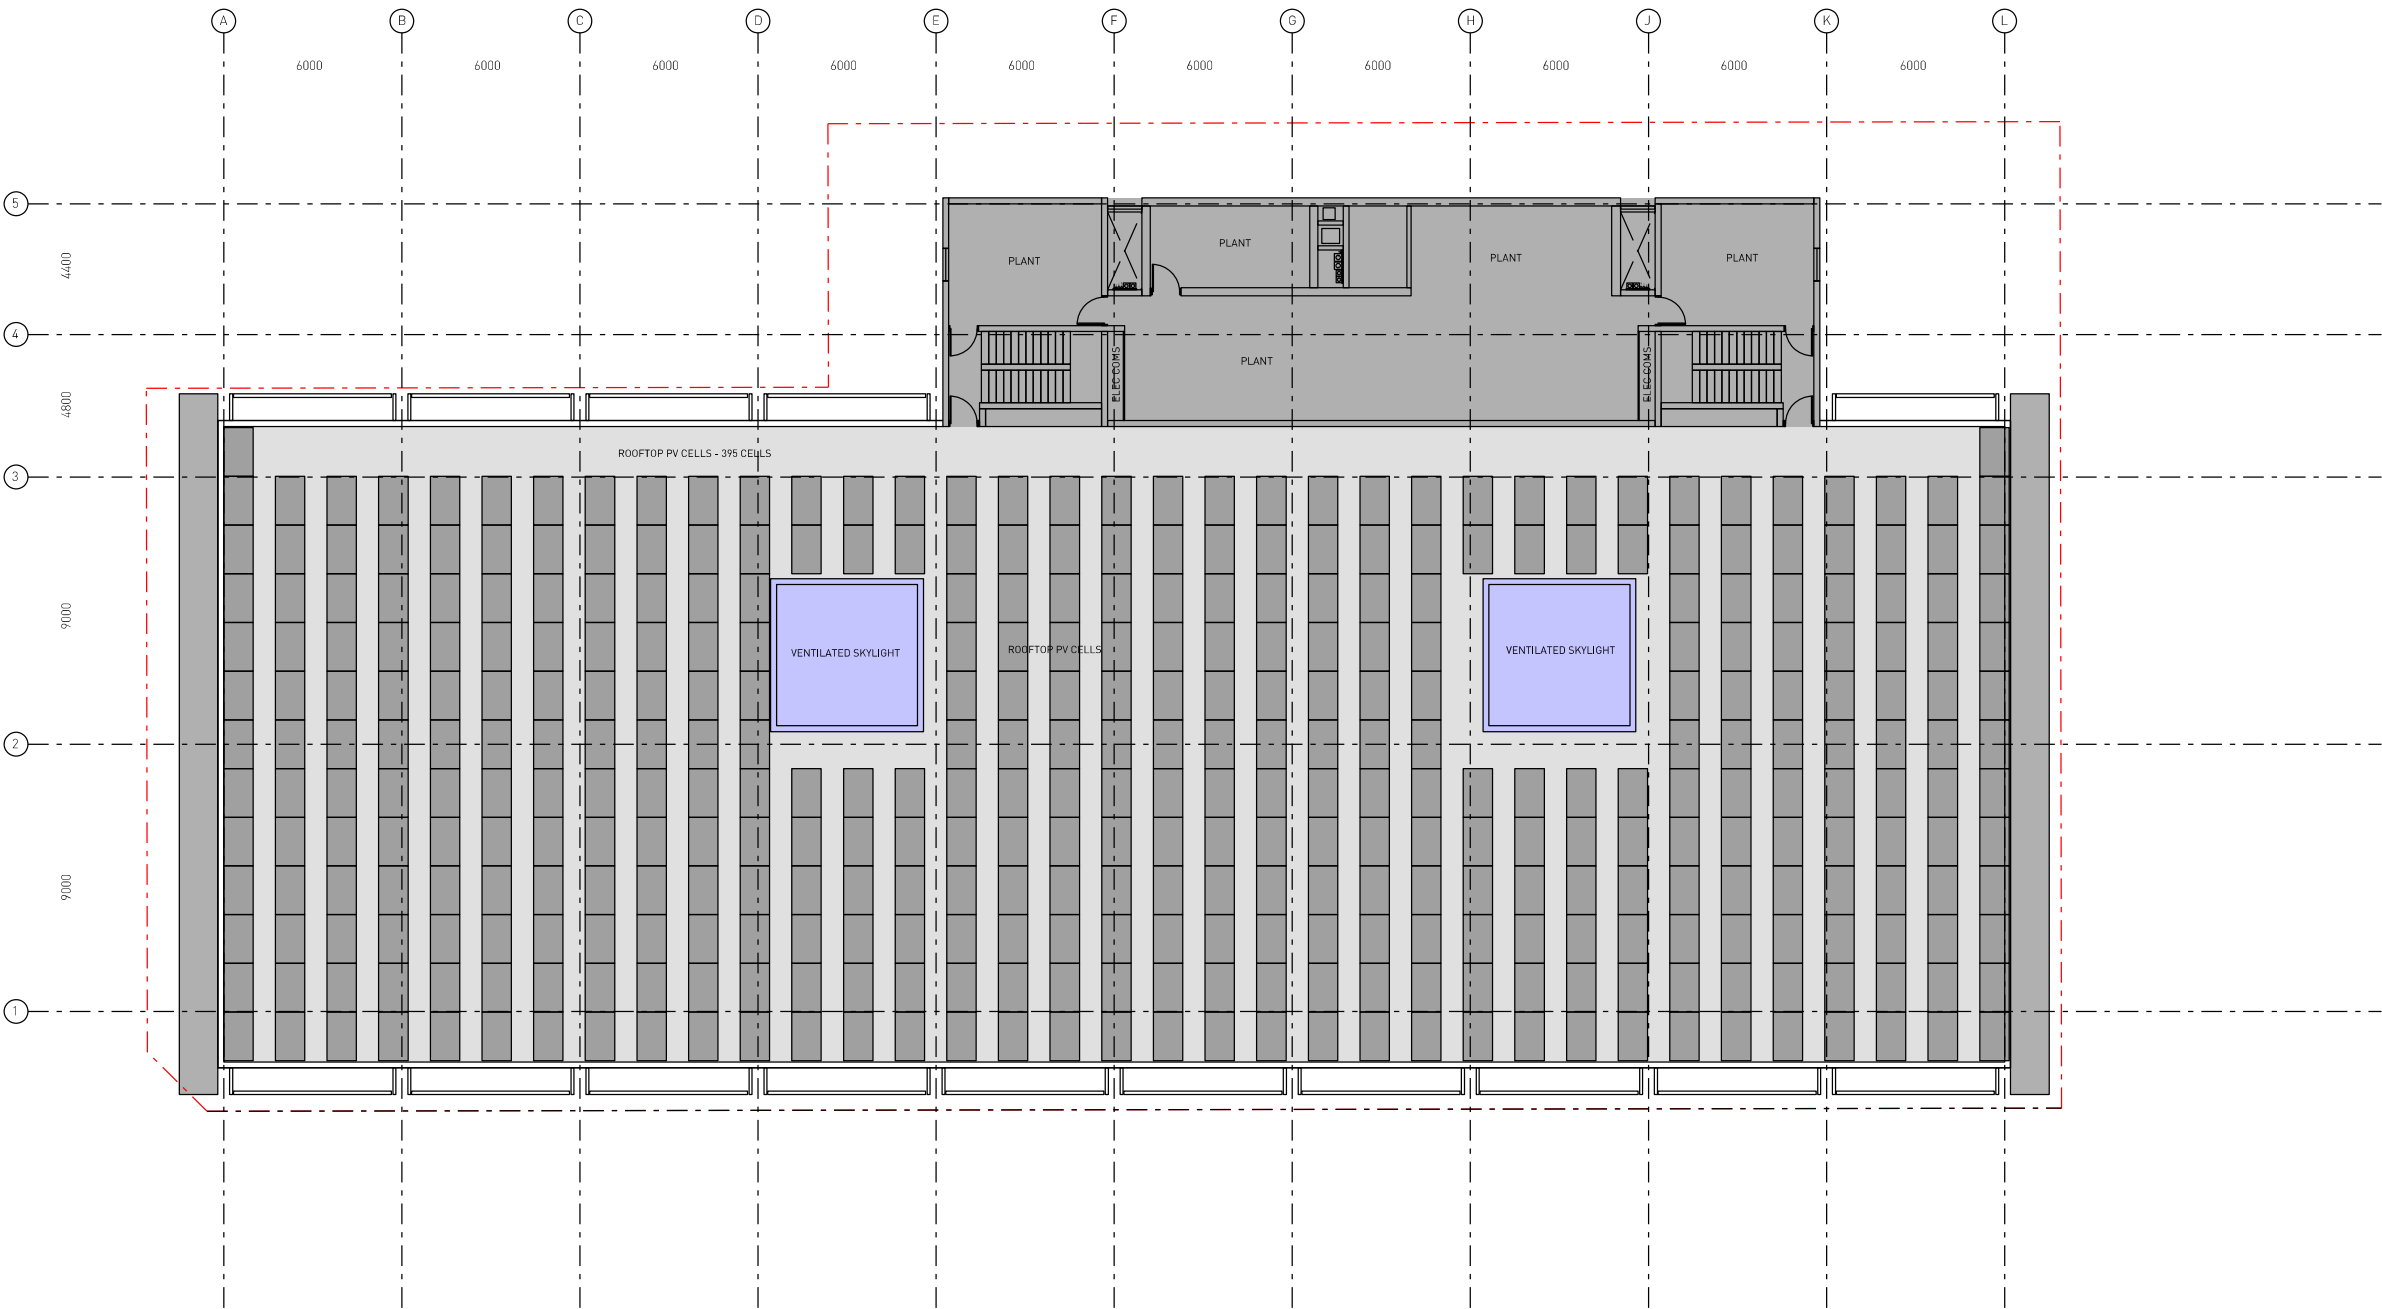


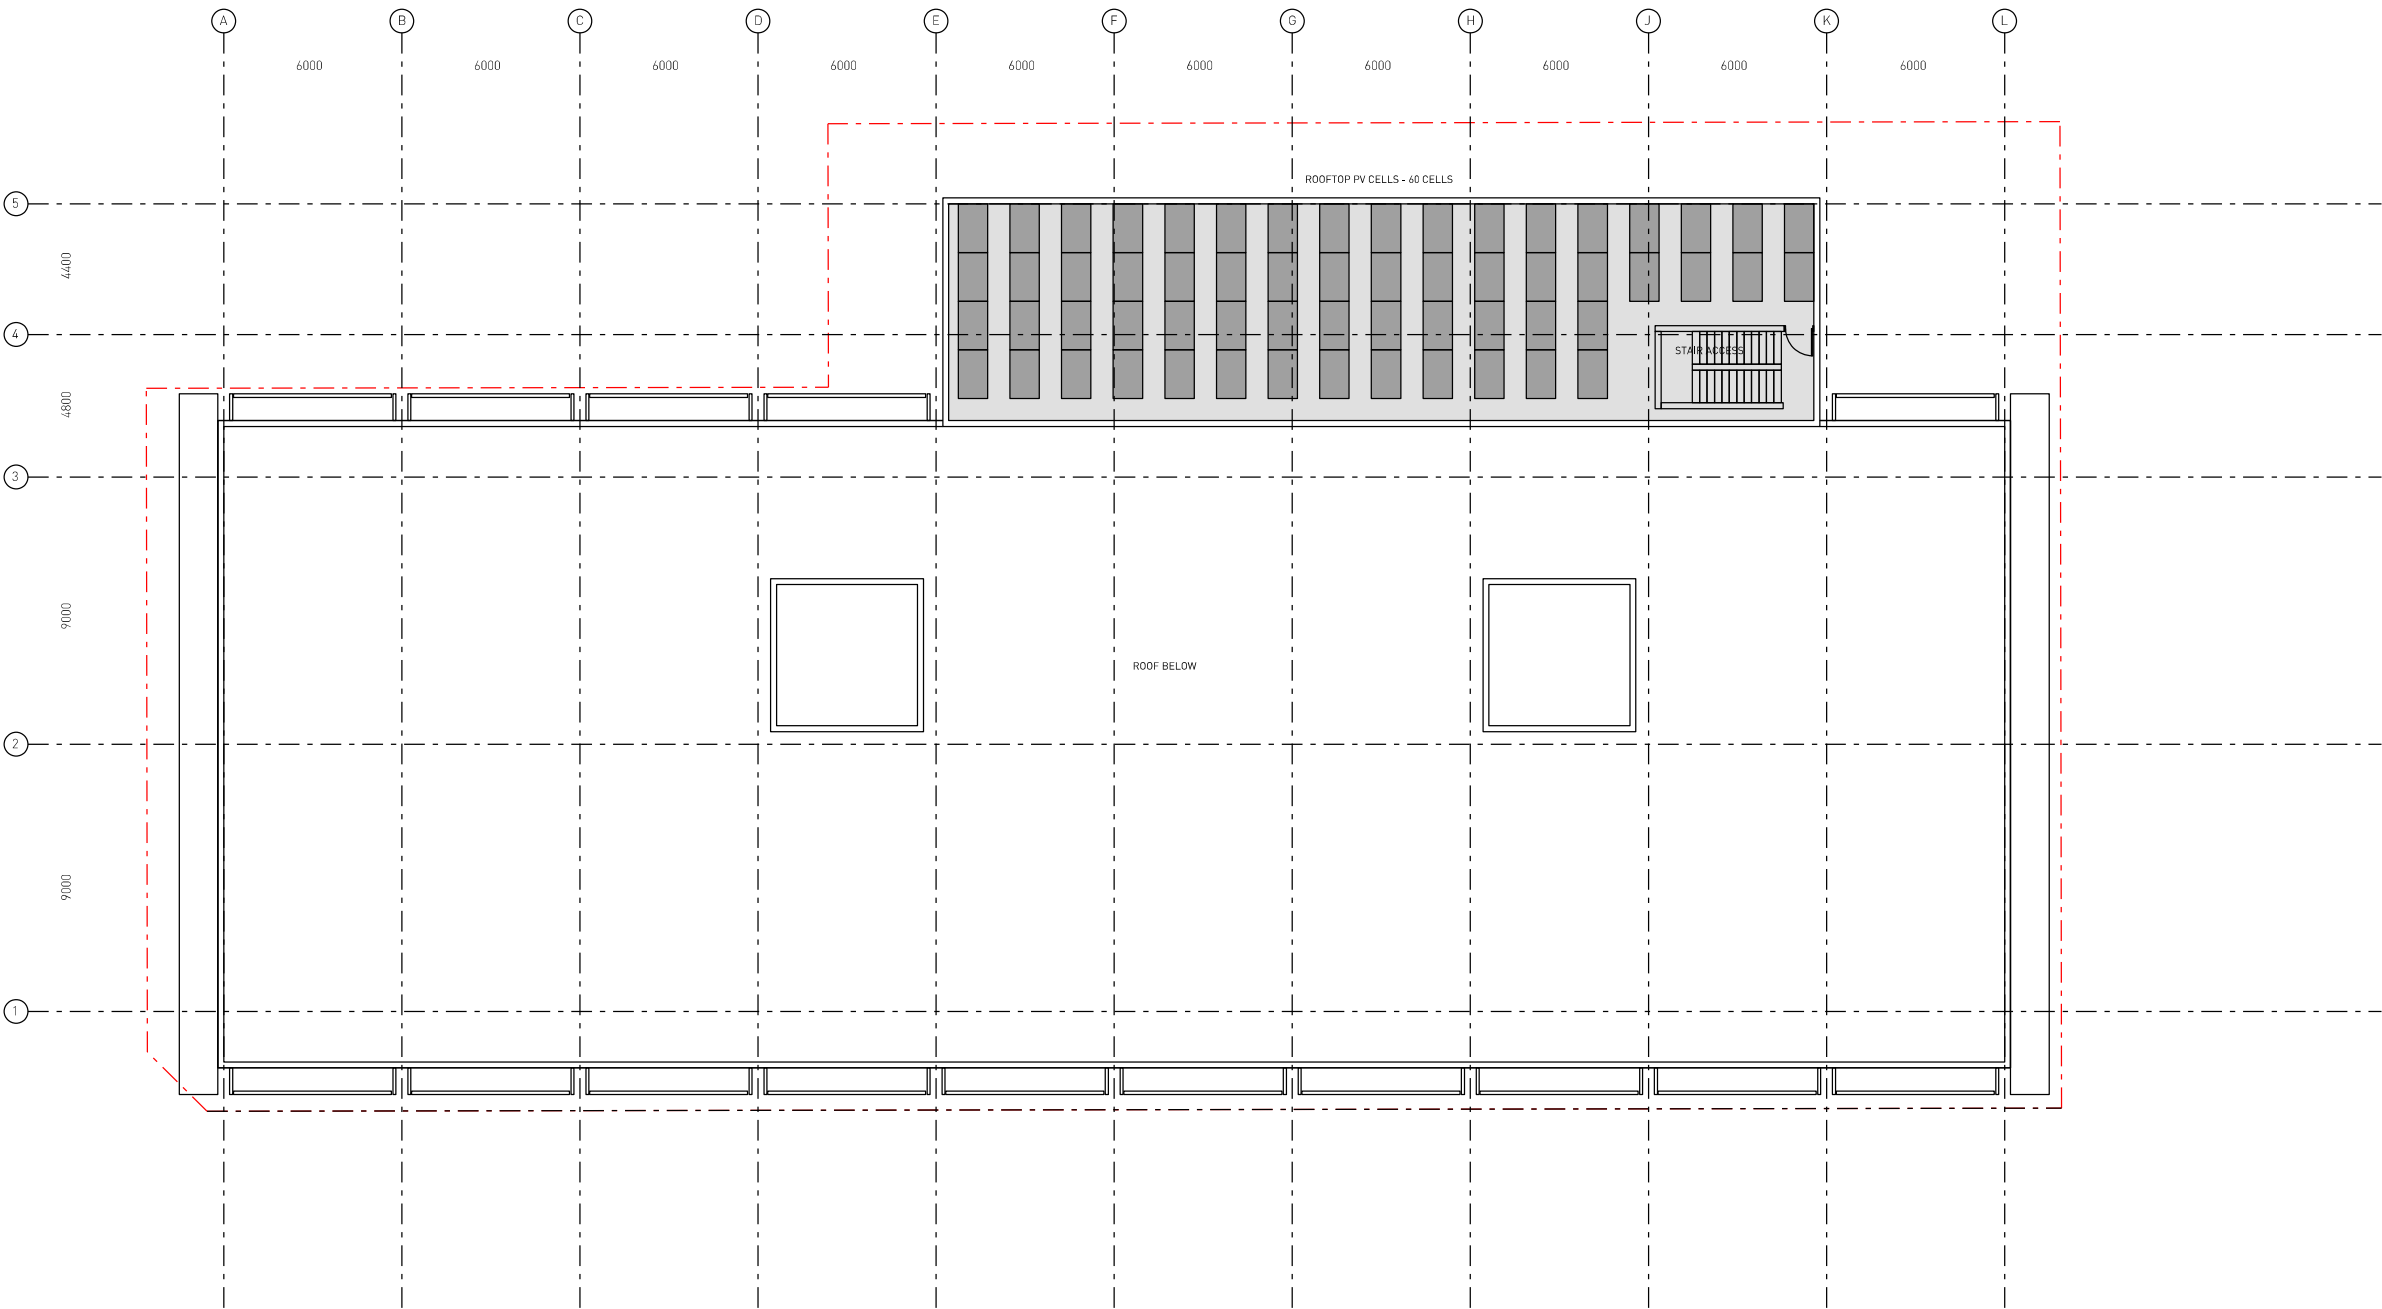


FACADE TYPE LEGEND

- FT-1 CONCRETE FINISH
- FT-2 SILVER ALUMINIUM TUBE SUN SCREENS
- FT-3 COLOURED STRUCTURE
- FT-4 RETAIL SHOPFRONTS
- FT-5 DARK GREY CLADDING - ACP OR SIMILAR
- FT-6 DARK GREY VENTILATION SLOTS
- FT-7 CLEAR GLASS BALUSTRADES
- FT-8 CLEAR GLASS

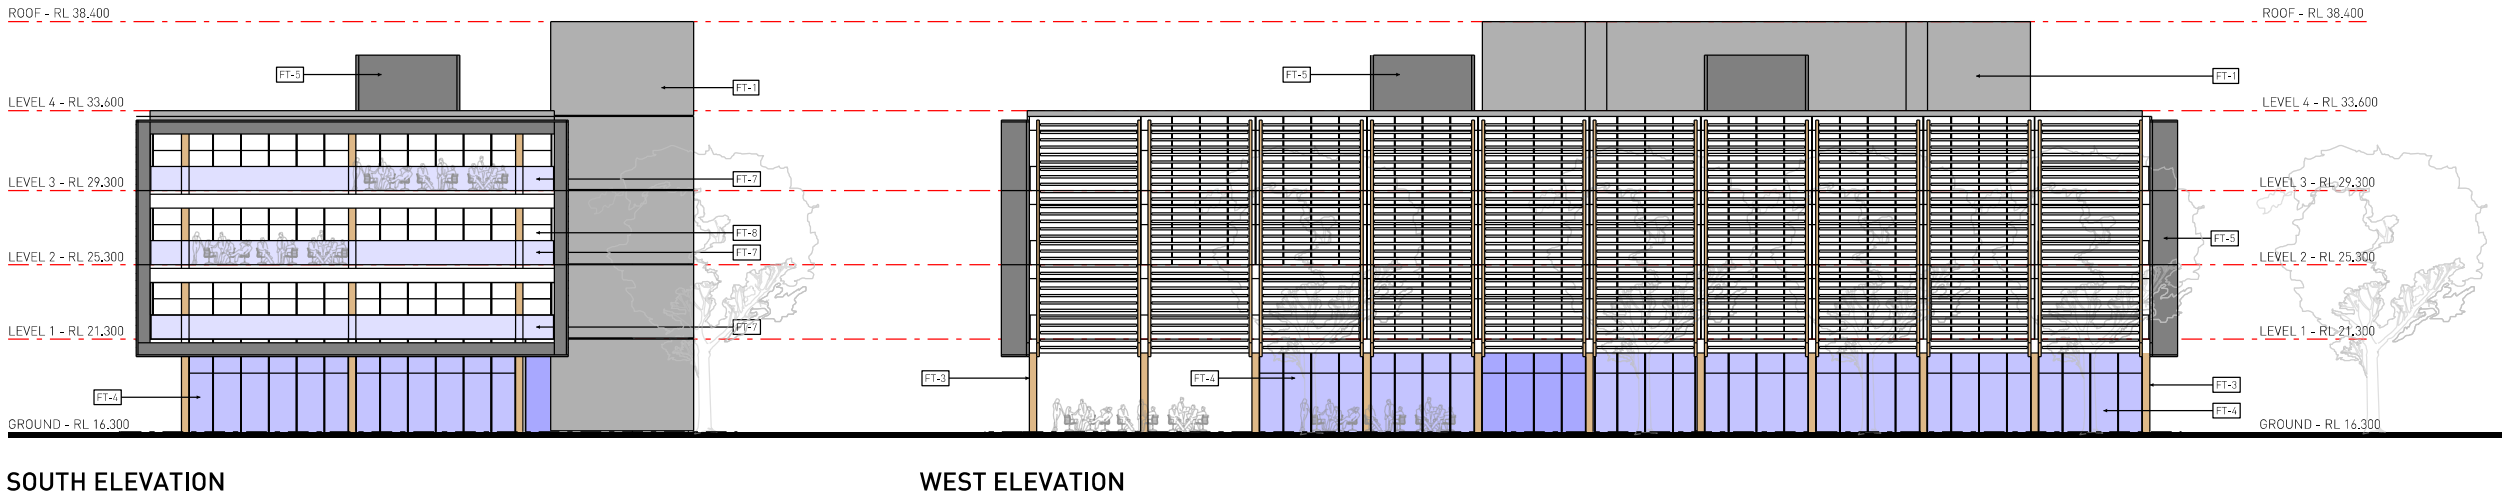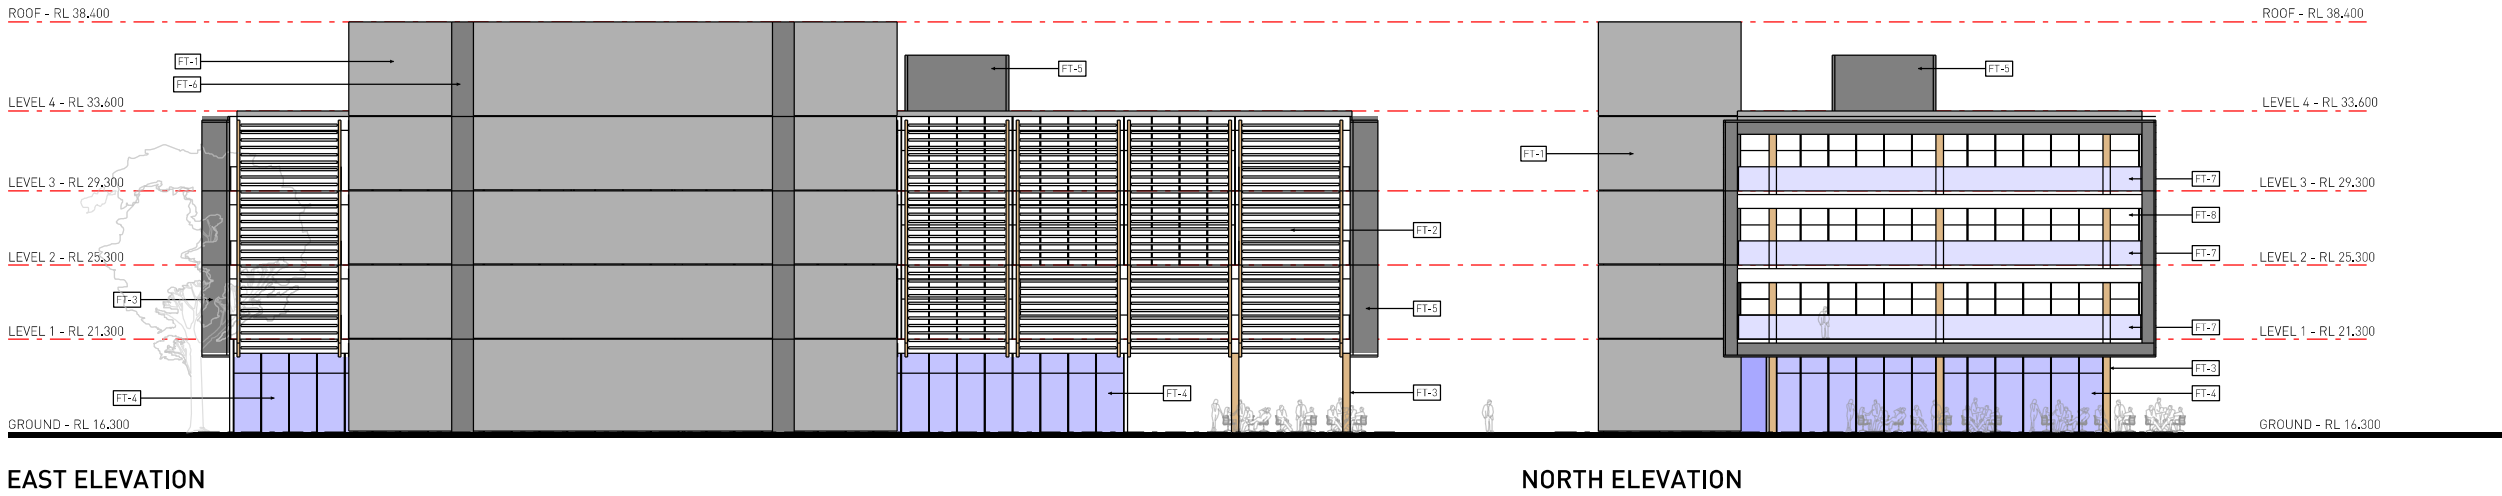

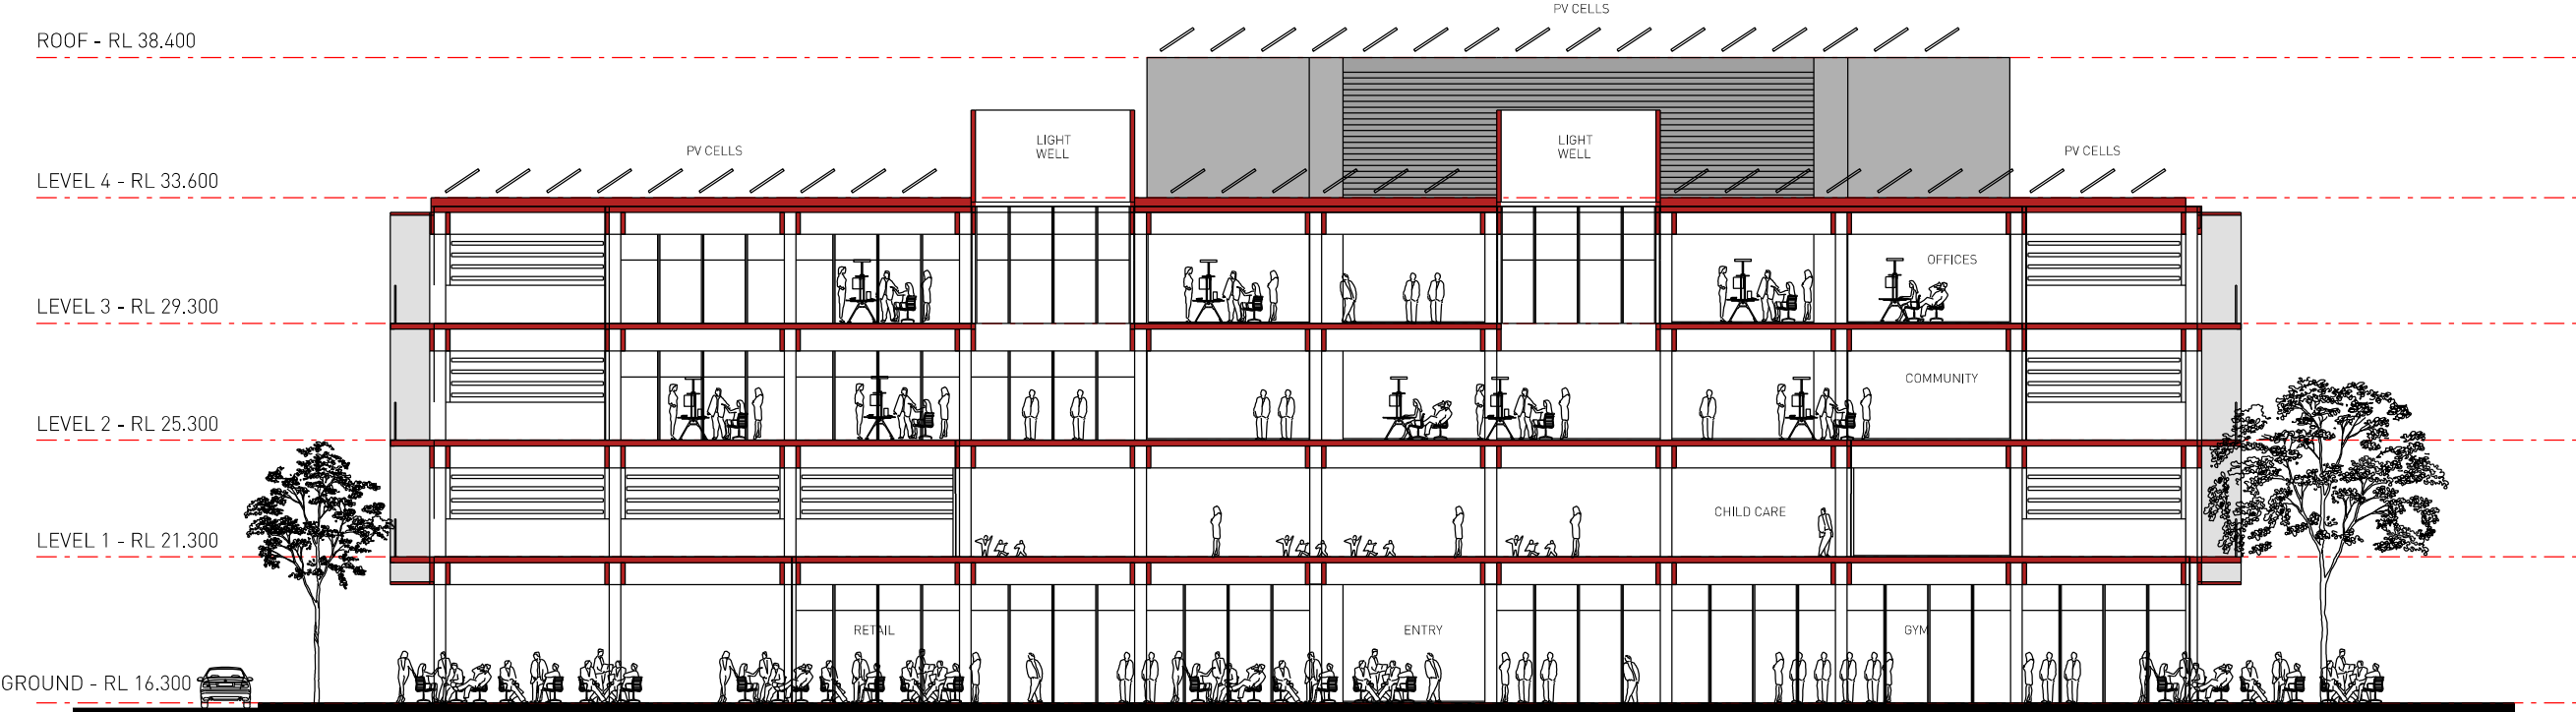

SECTION A-A NORTH SOUTH

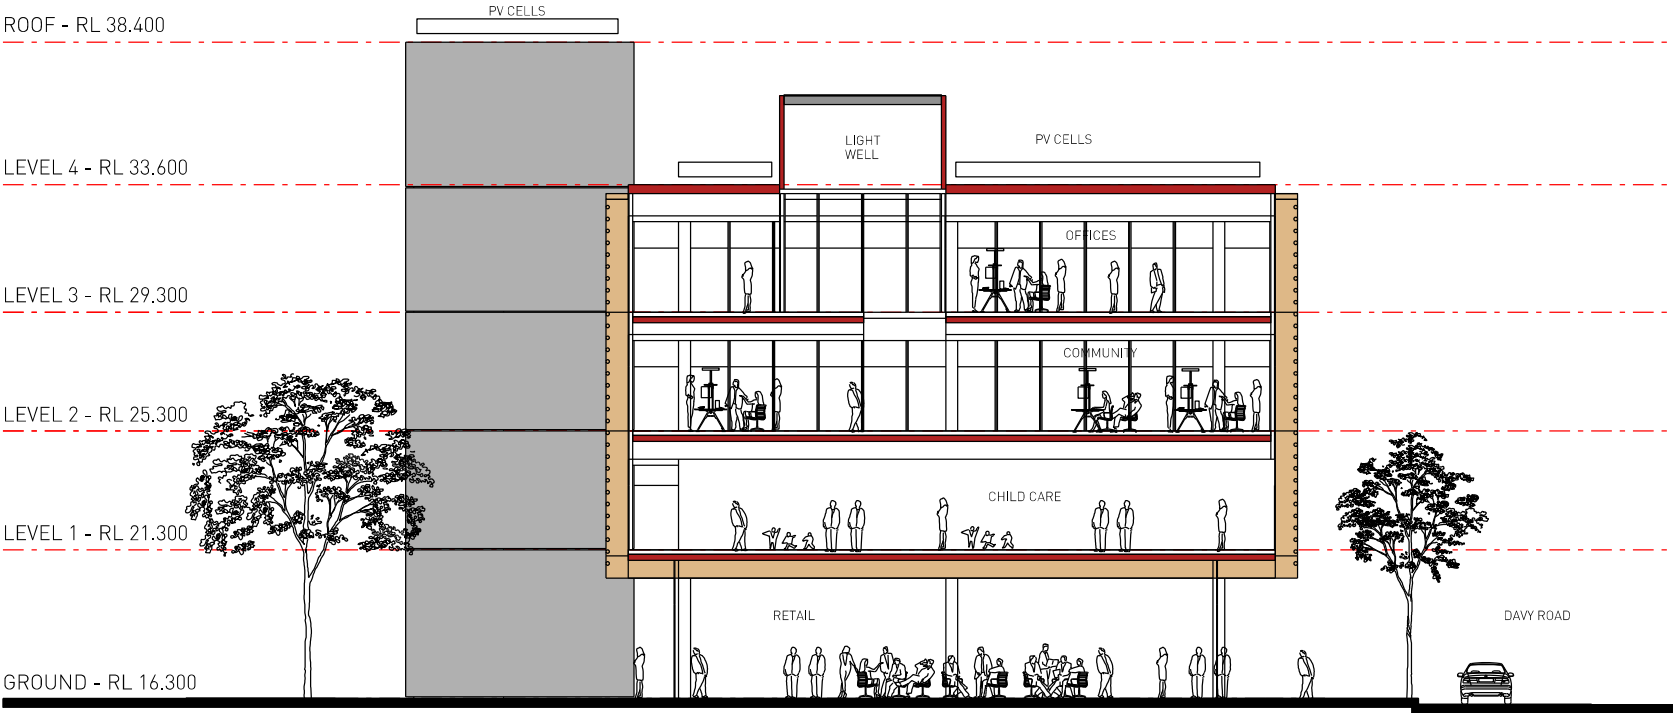

SECTION B-B EAST WEST