

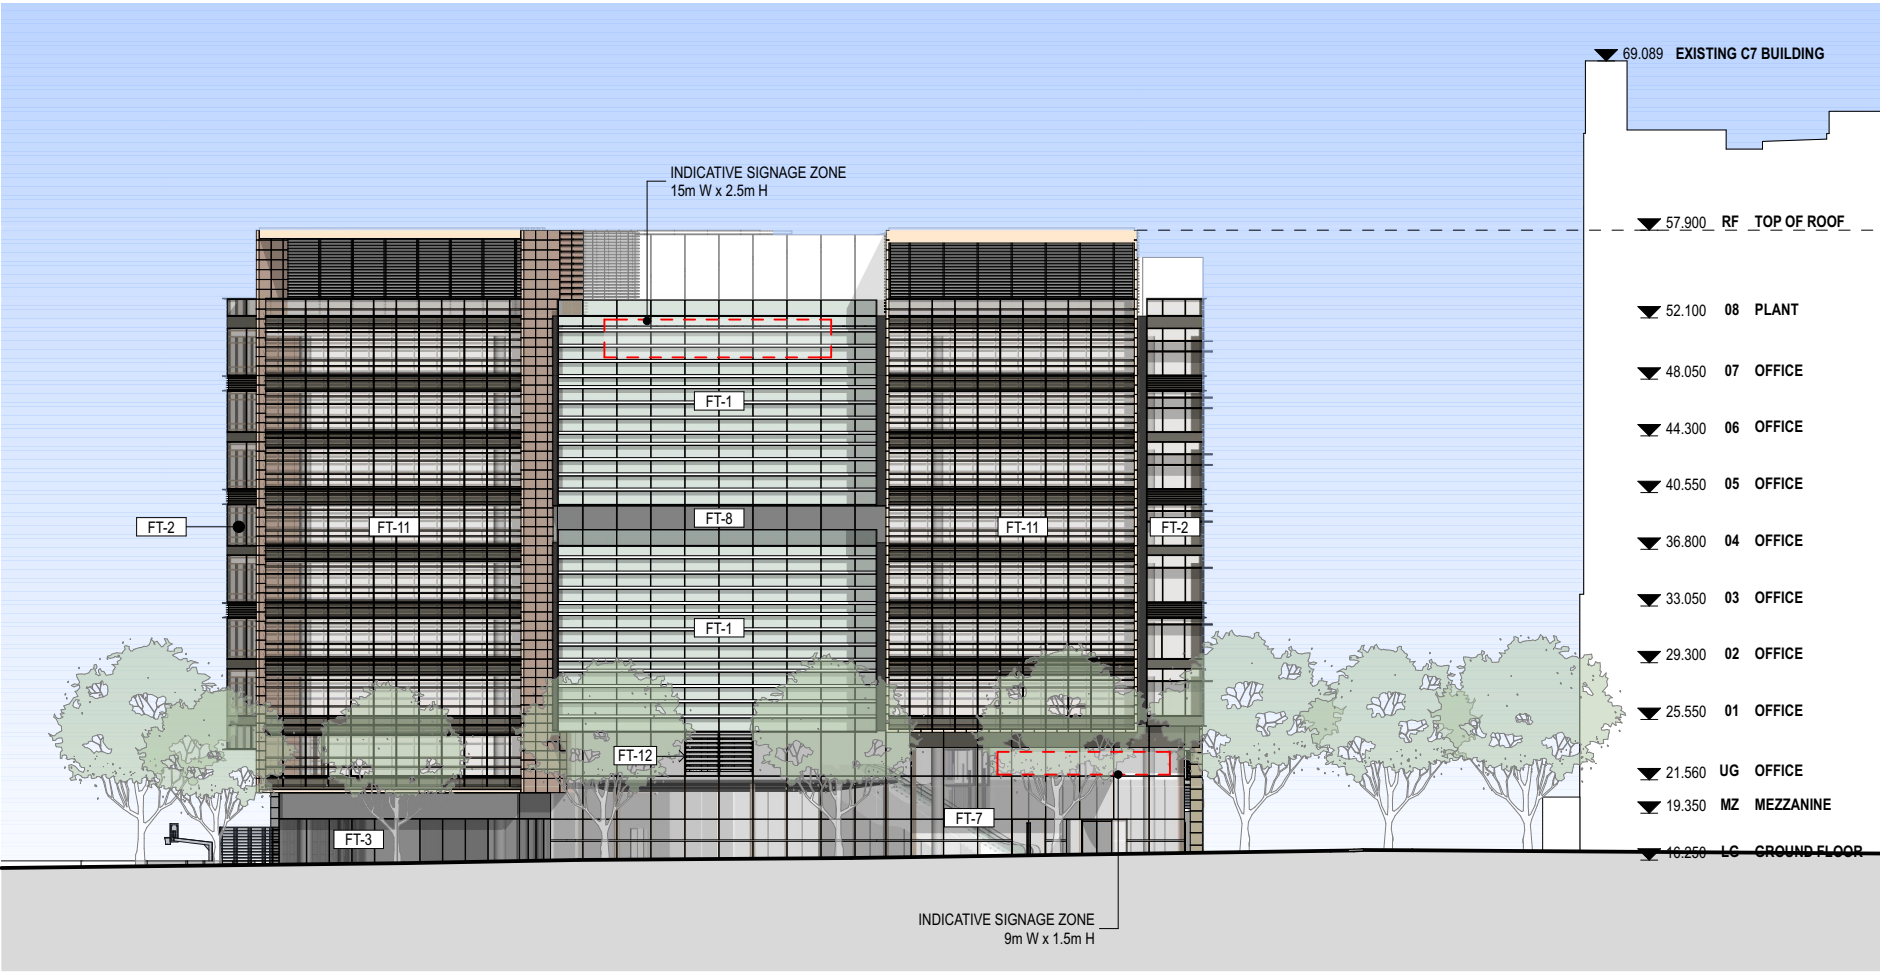


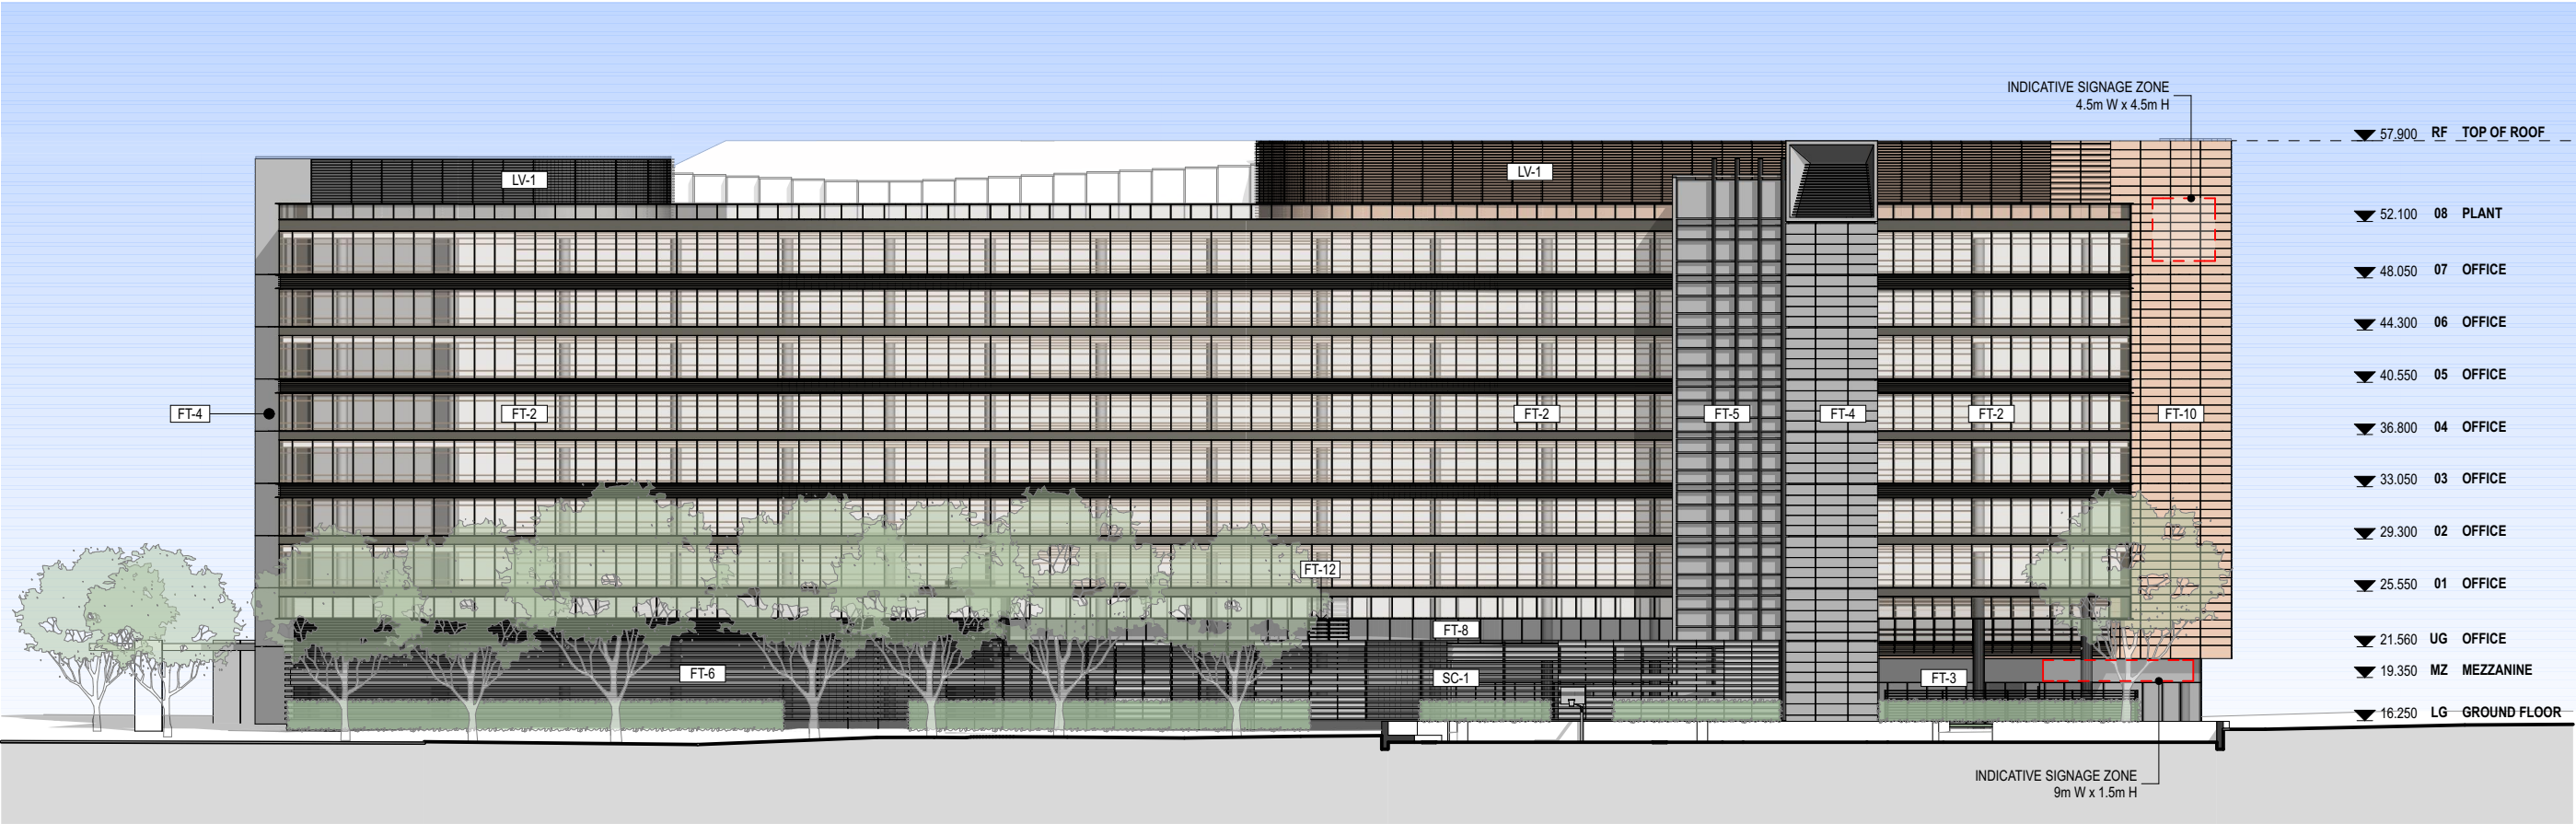

- FACADE TYPES**
- FT-1: GLAZED CURTAIN WALL WITH FLAT SPANDRELS AND ALUMINIUM SUNSHADES
 - FT-2: GLAZED CURTAIN WALL WITH COMBINATION OF FLAT AND PROFILED SPANDRELS.
 - HORIZONTAL SUNSHADES TO NORTH FACADE
 - FRIT PATTERN OR SIMILAR TREATMENT TO SOUTH FACADE
 - FT-3: RETAIL GLAZING TYPICAL
 - FT-4: CORE CLADDING, PREFINISHED THROUGH COLOUR SOLID PANELS
 - FT-5: CORE CLADDING
 - FT-6: SOLID CLADDING AND ALUMINIUM LOUVRES TO CARPARK
 - FT-7: LOBBY GLAZING
 - FT-8: FULL HEIGHT GLAZED WINDOW WALL
 - FT-9: GLAZED CURTAIN WALL WITH PROFILED SPANDREL AND ALUMINIUM SUNSHADES
 - FT-10: SOLID PANEL CLADDING
 - FT-11: GLAZED CURTAIN WALL WITH ALUMINIUM BATTENS
 - FT-12: GLAZED LOUVRES WITH ACTUATORS
 - LV-1: ALUMINIUM LOUVRES TO PLANT
 - SC-1: METAL ARCHITECTURAL SCREEN WITH SOLID AND BATTENS

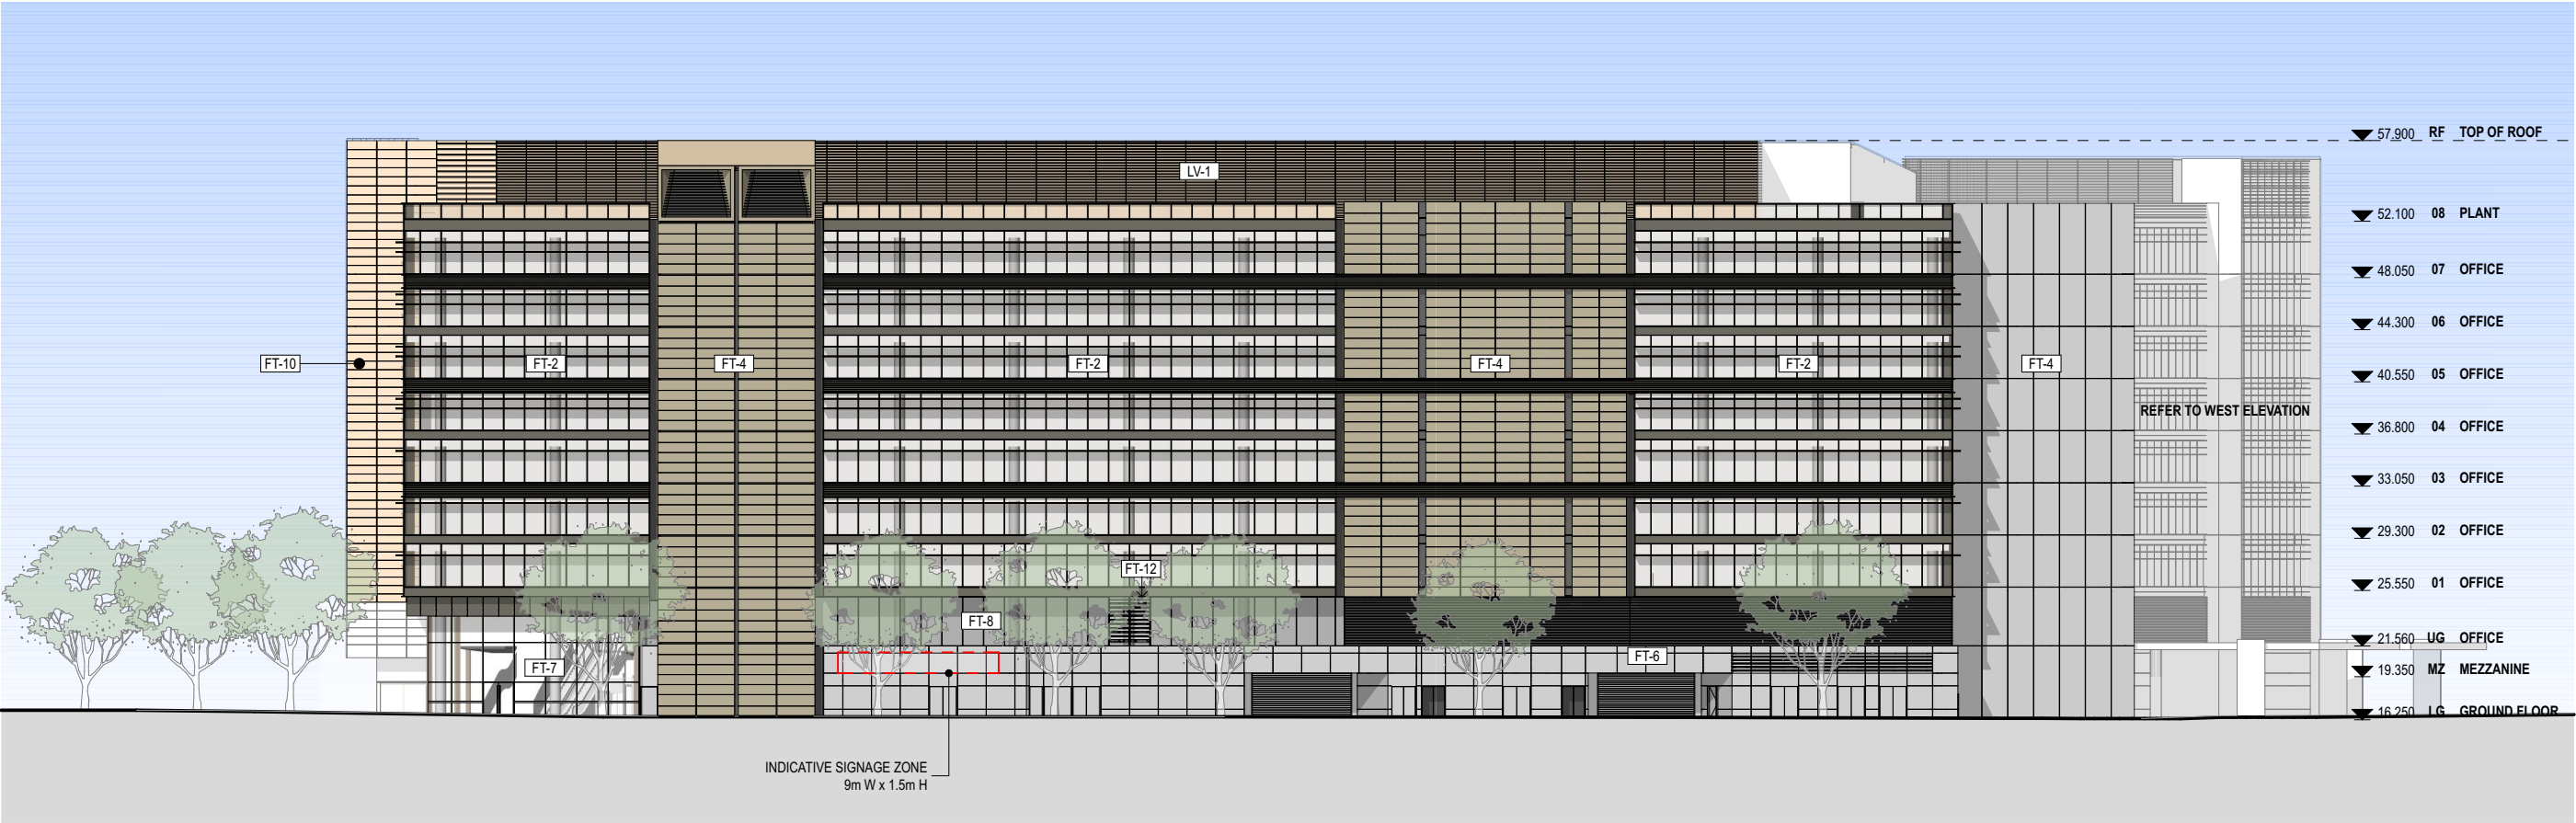

FACADE TYPES

- FT-1: GLAZED CURTAIN WALL WITH FLAT SPANDRELS AND ALUMINIUM SUNSHADES
- FT-2: GLAZED CURTAIN WALL WITH COMBINATION OF FLAT AND PROFILED SPANDRELS.
- HORIZONTAL SUNSHADES TO NORTH FACADE
- FRIT PATTERN OR SIMILAR TREATMENT TO SOUTH FACADE
- FT-3: RETAIL GLAZING TYPICAL
- FT-4: CORE CLADDING, PREFINISHED THROUGH COLOUR SOLID PANELS
- FT-5: CORE CLADDING
- FT-6: SOLID CLADDING AND ALUMINIUM LOUVRES TO CARPARK
- FT-7: LOBBY GLAZING
- FT-8: FULL HEIGHT GLAZED WINDOW WALL
- FT-9: GLAZED CURTAIN WALL WITH PROFILED SPANDREL AND ALUMINIUM SUNSHADES
- FT-10: SOLID PANEL CLADDING
- FT-11: GLAZED CURTAIN WALL WITH ALUMINIUM BATTENS
- FT-12: GLAZED LOUVRES WITH ACTUATORS
- LV-1: ALUMINIUM LOUVRES TO PLANT
- SC-1: METAL ARCHITECTURAL SCREEN WITH SOLID AND BATTENS

