


WELLNESS PRECINCT

Section A

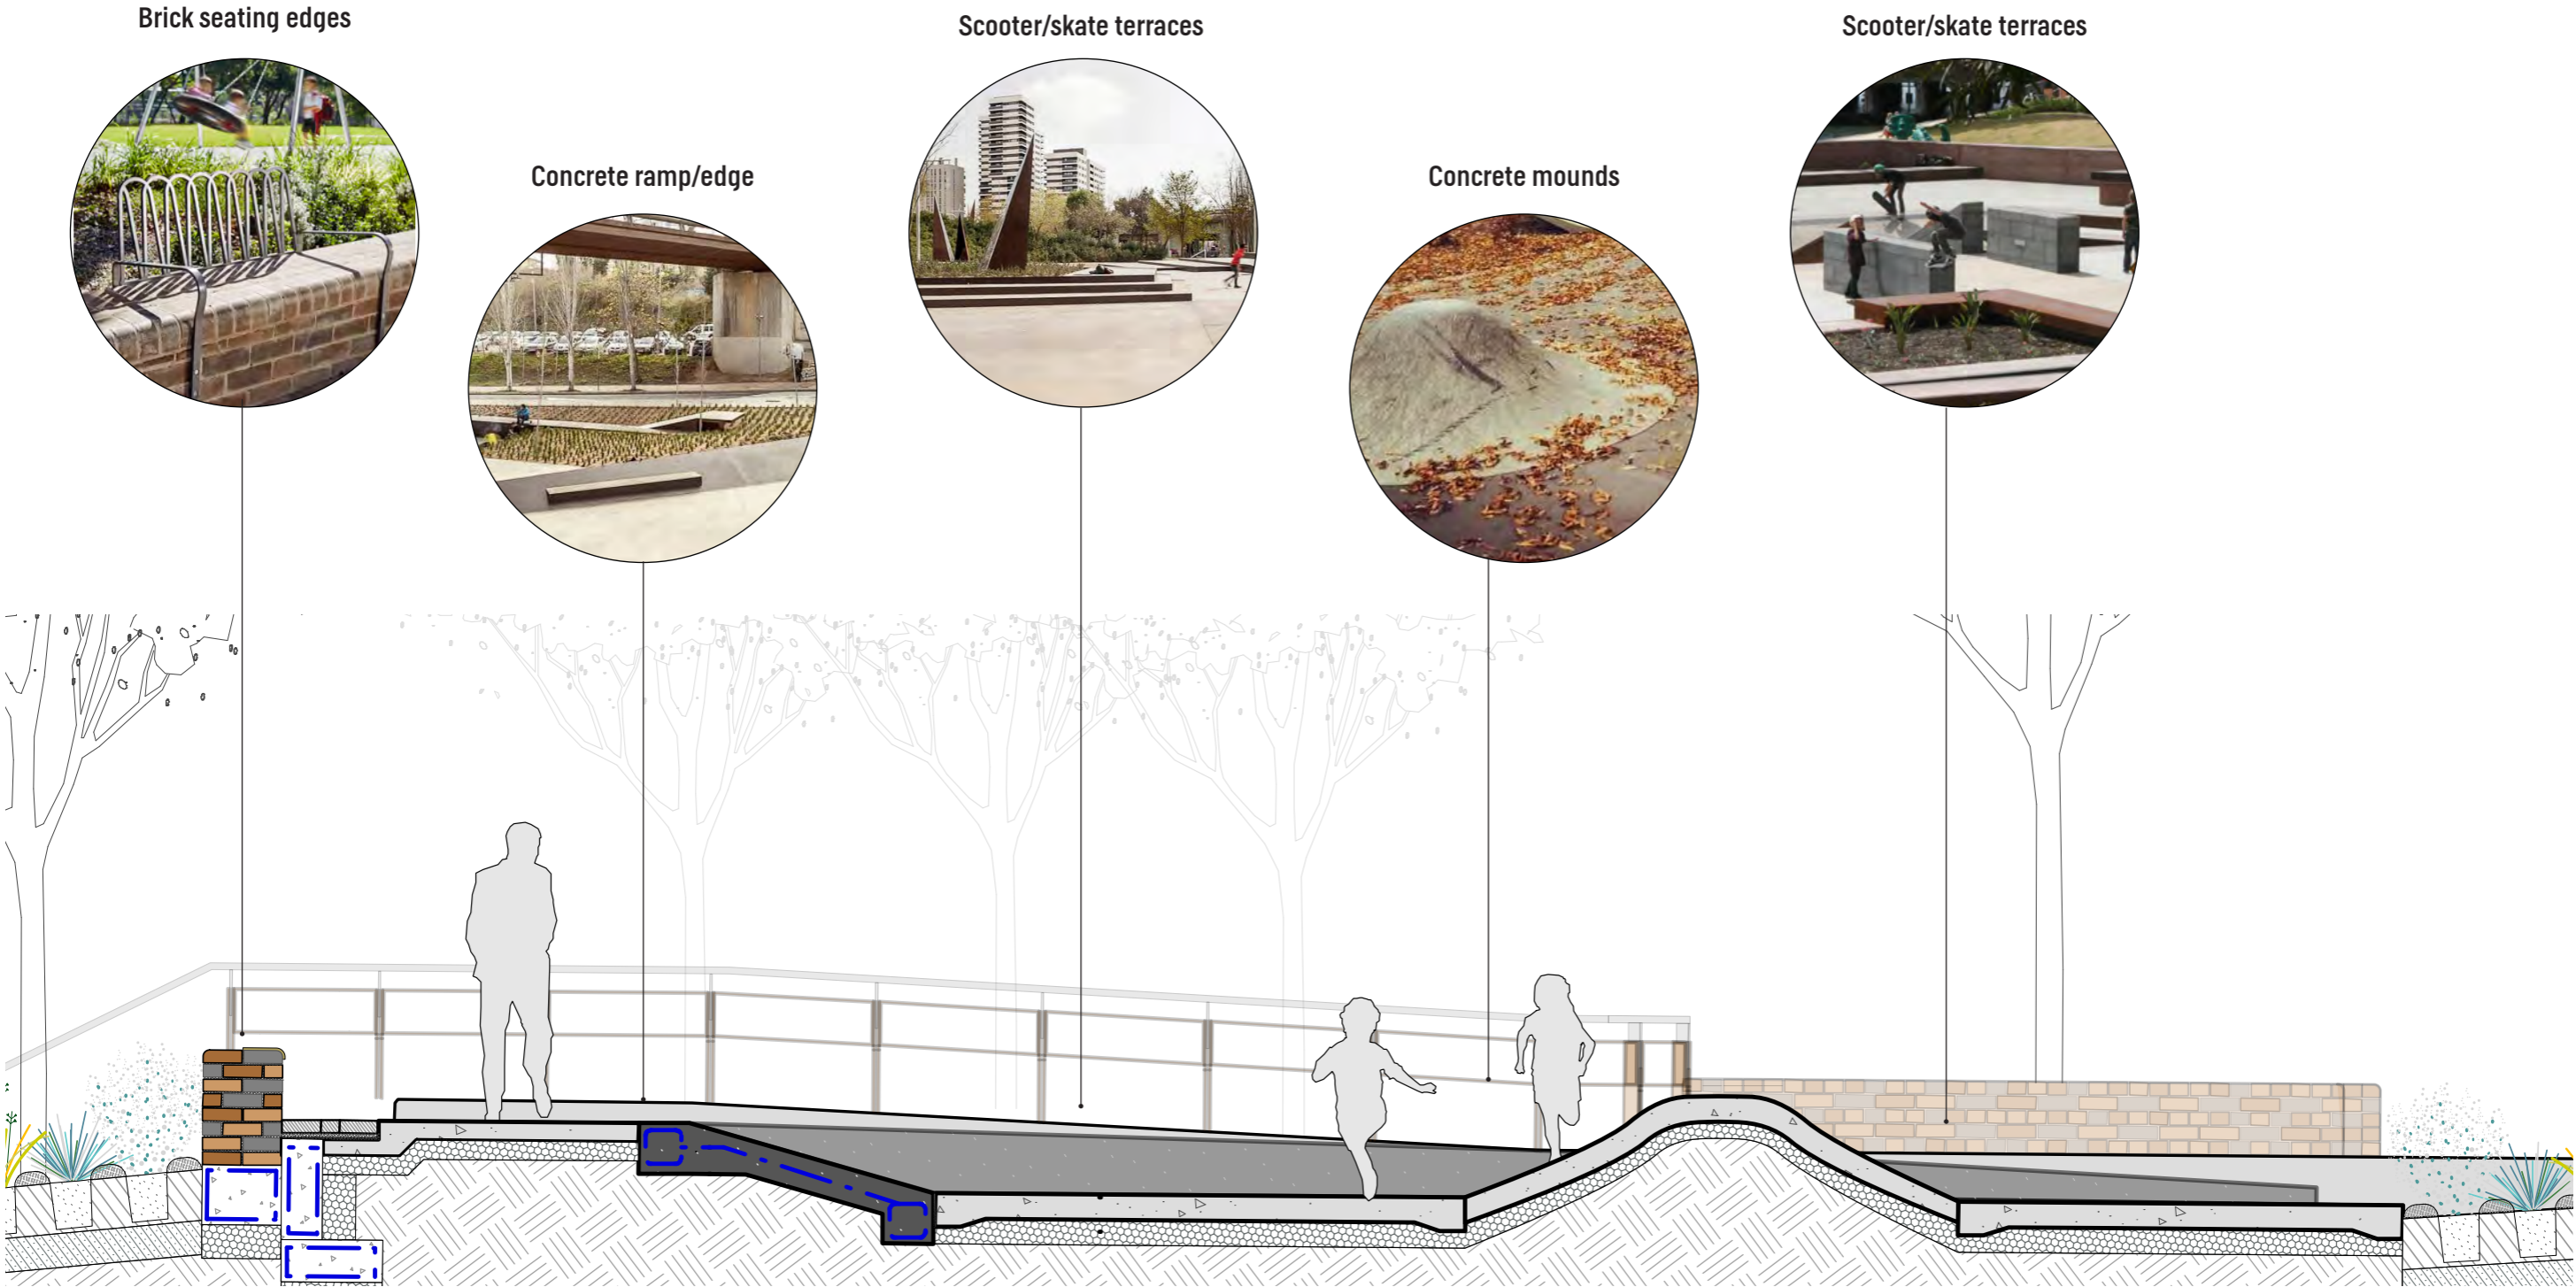


SECTION A | 1:50 @ A3

WELLNESS PRECINCT

Section B

Heritage Interpretation Wall

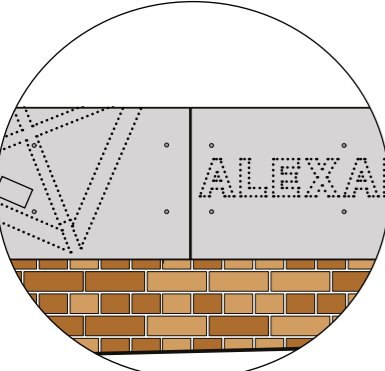


Concrete Platforms




Concrete ramp/edge



Softfall

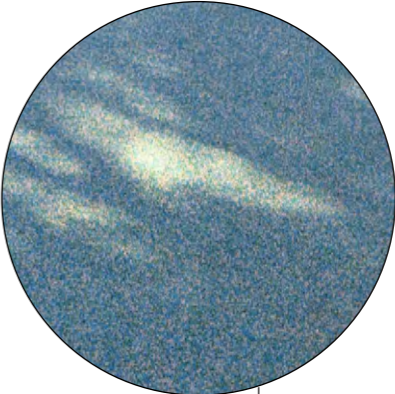


Fitness Equipment

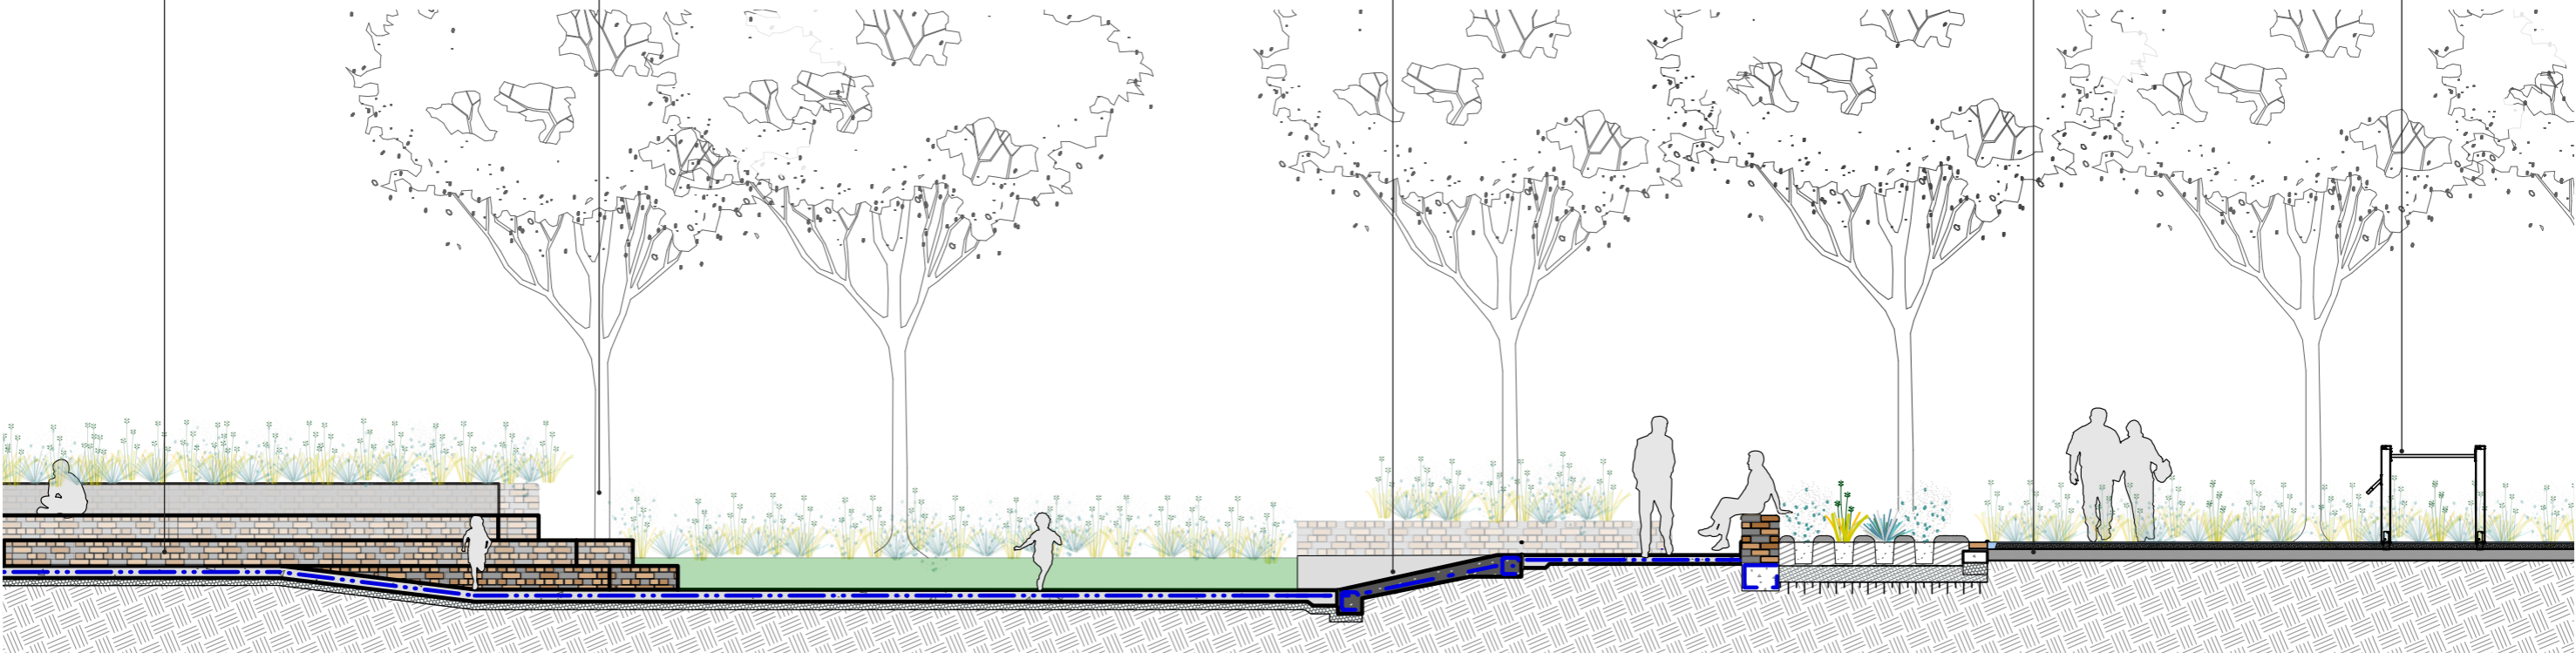


SECTION B | 1:50 @ A3

WELLNESS PRECINCT


Landscape Details

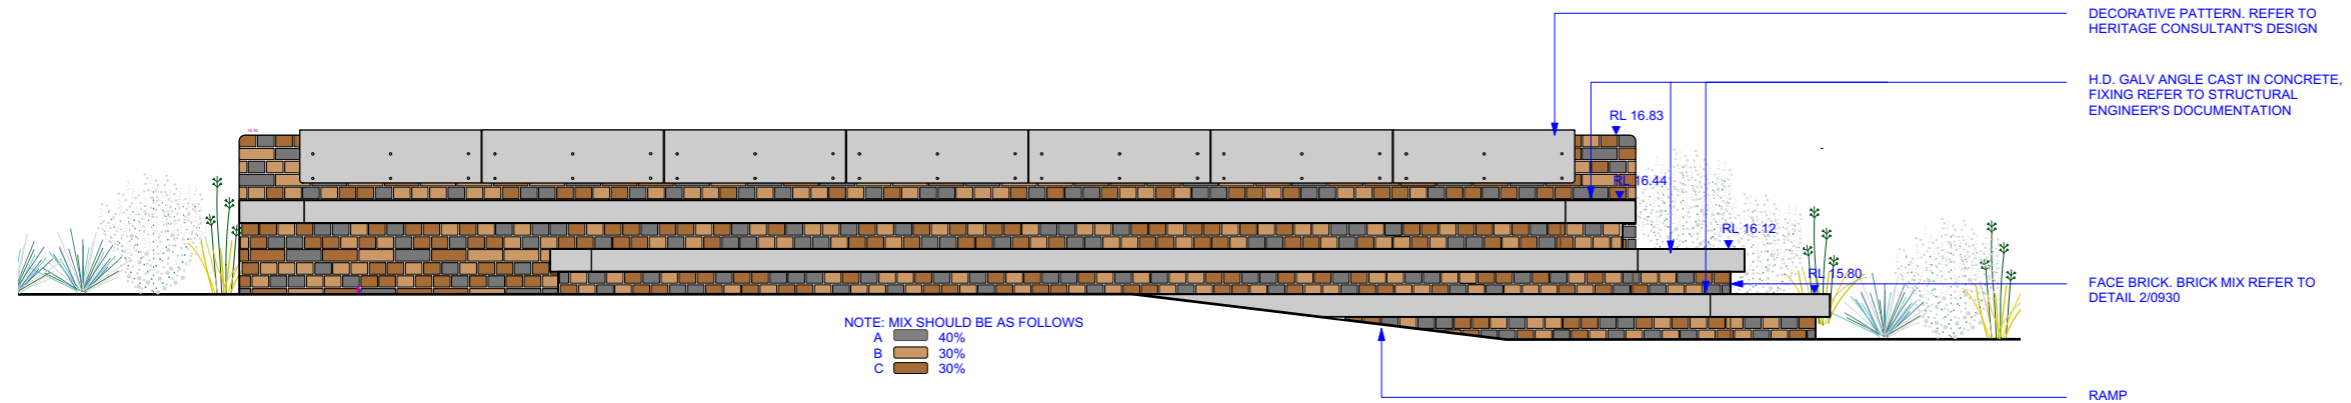

WALL DETAIL - CONCRETE WALL WITH FACE BRICK | 1:50 @ A3

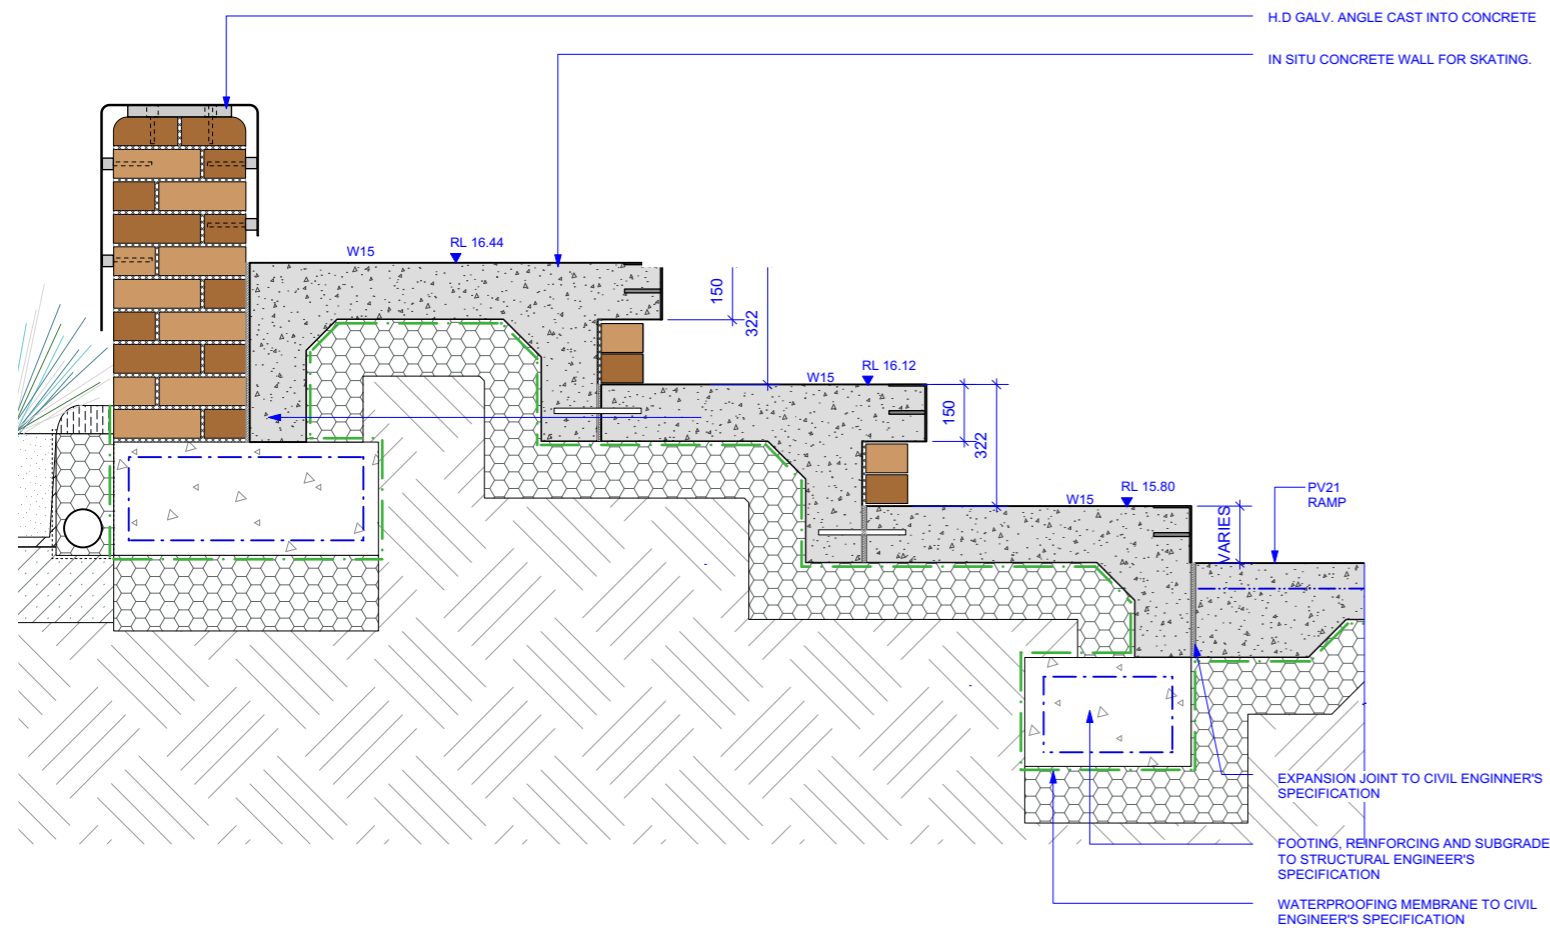

WALL DETAIL - CONCRETE WALL WITH FACE BRICK | 1:20 @ A3

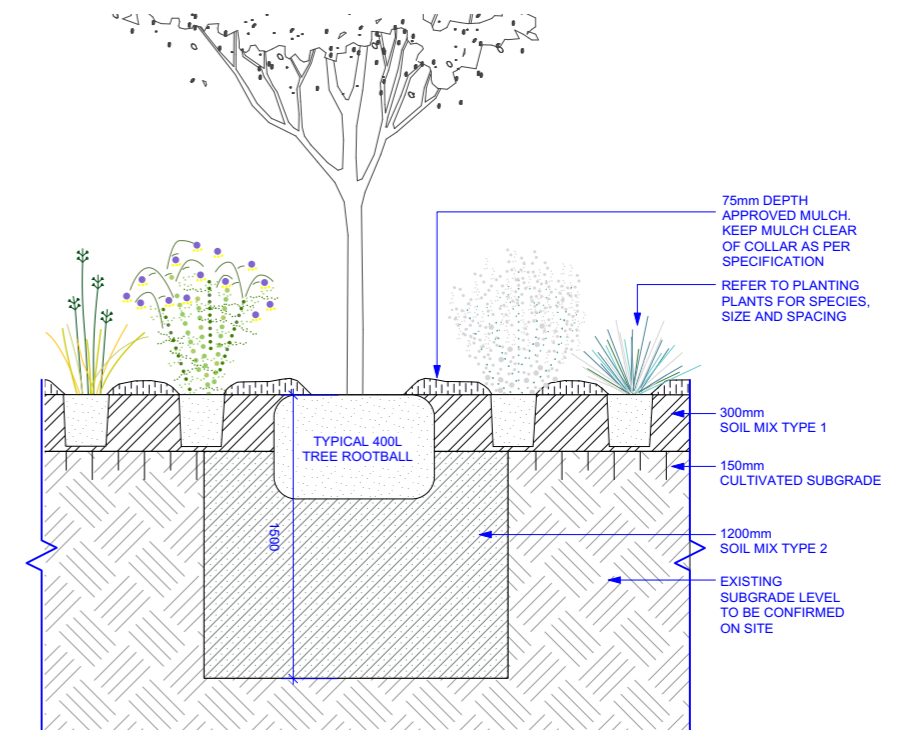

PLANTING DETAIL - TREE WITH MASS PLANTING | 1:40 @ A3