© FRANCIS-JONES MOREHEN THORP PTY LTD 2017 ABN 28 101 197 219 NOMINATED ARCHITECT: RICHARD FRANCIS-JONES (REG NO 5301)



0 2.5 5 10m

GENERAL NOTES


ALL DIMENSIONS AND EXISTING CONDITIONS SHALL BE


CHECKED AND VERIFIED BY THE CONTRACTOR
BEFORE PROCEEDING WITH THE WORK

O DO NOT SCALE DRAWINGS.
USE FIGURED DIMENSIONS ONLY

ALL LEVELS RELATIVE TO 'AUSTRALIAN HEIGHT DATUM'

legen

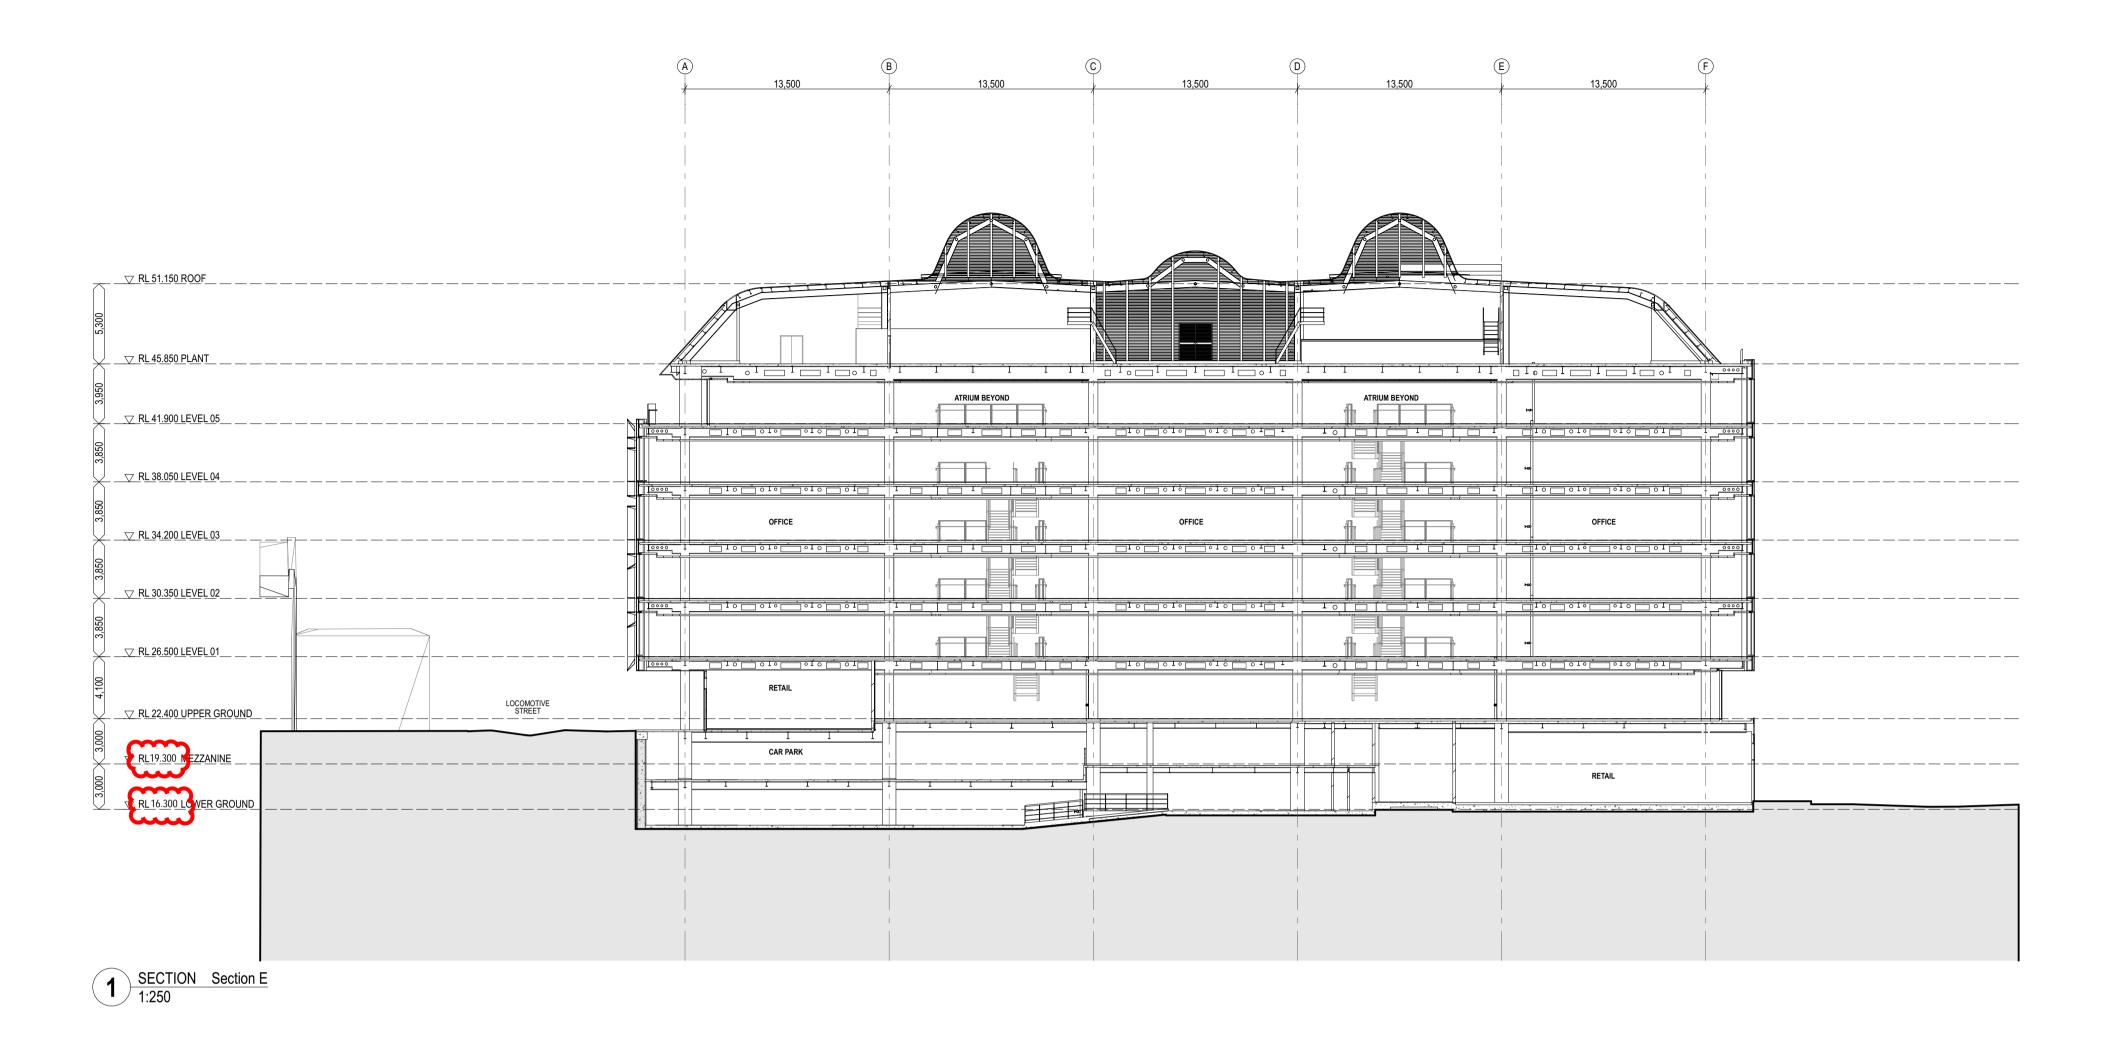

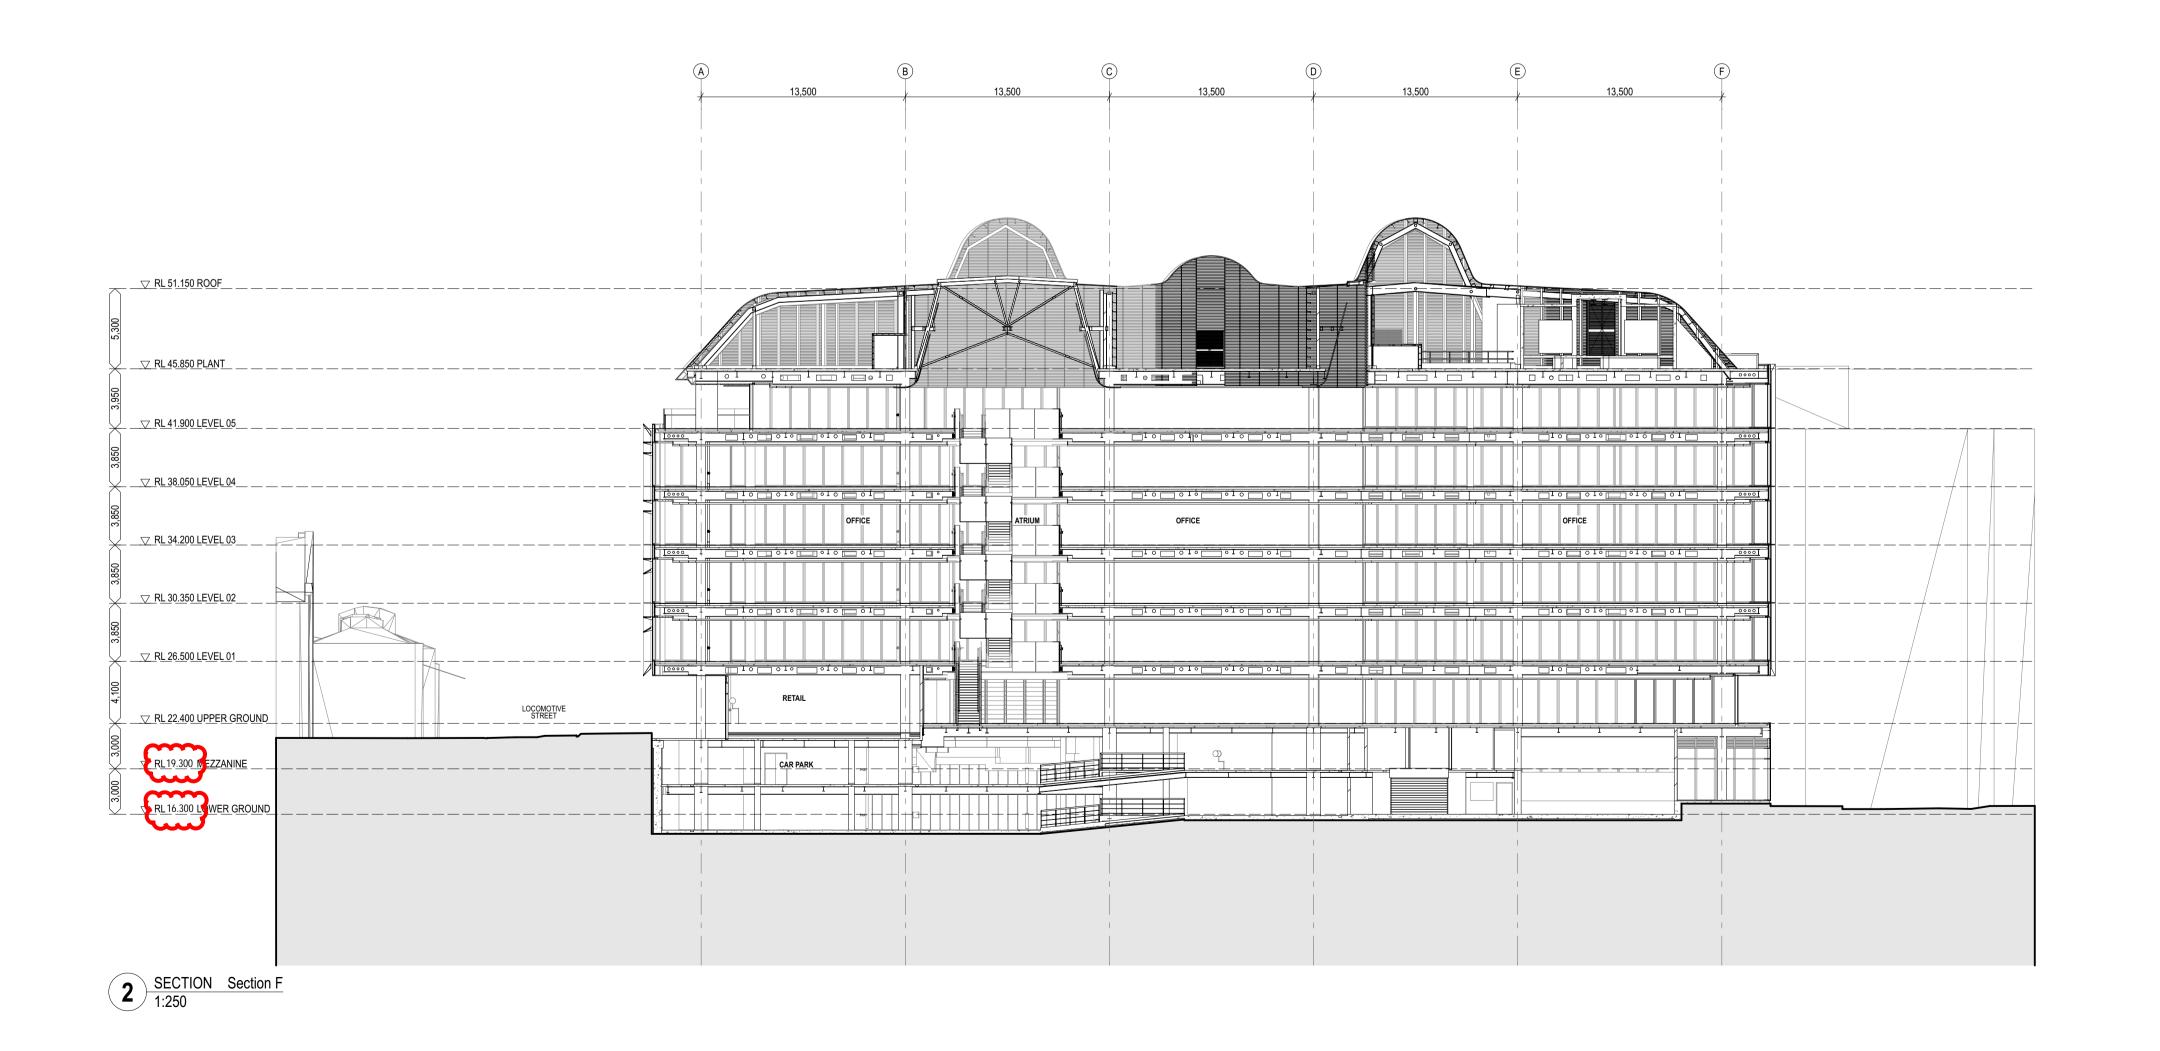



Sections 1:250 Sections - E & F

For Approval

scale 1:250 @ B1 first issued 5/8/16

project code sheet no. revision

MVATP fjmt-AR-DWG-BB-B2-3401 B