




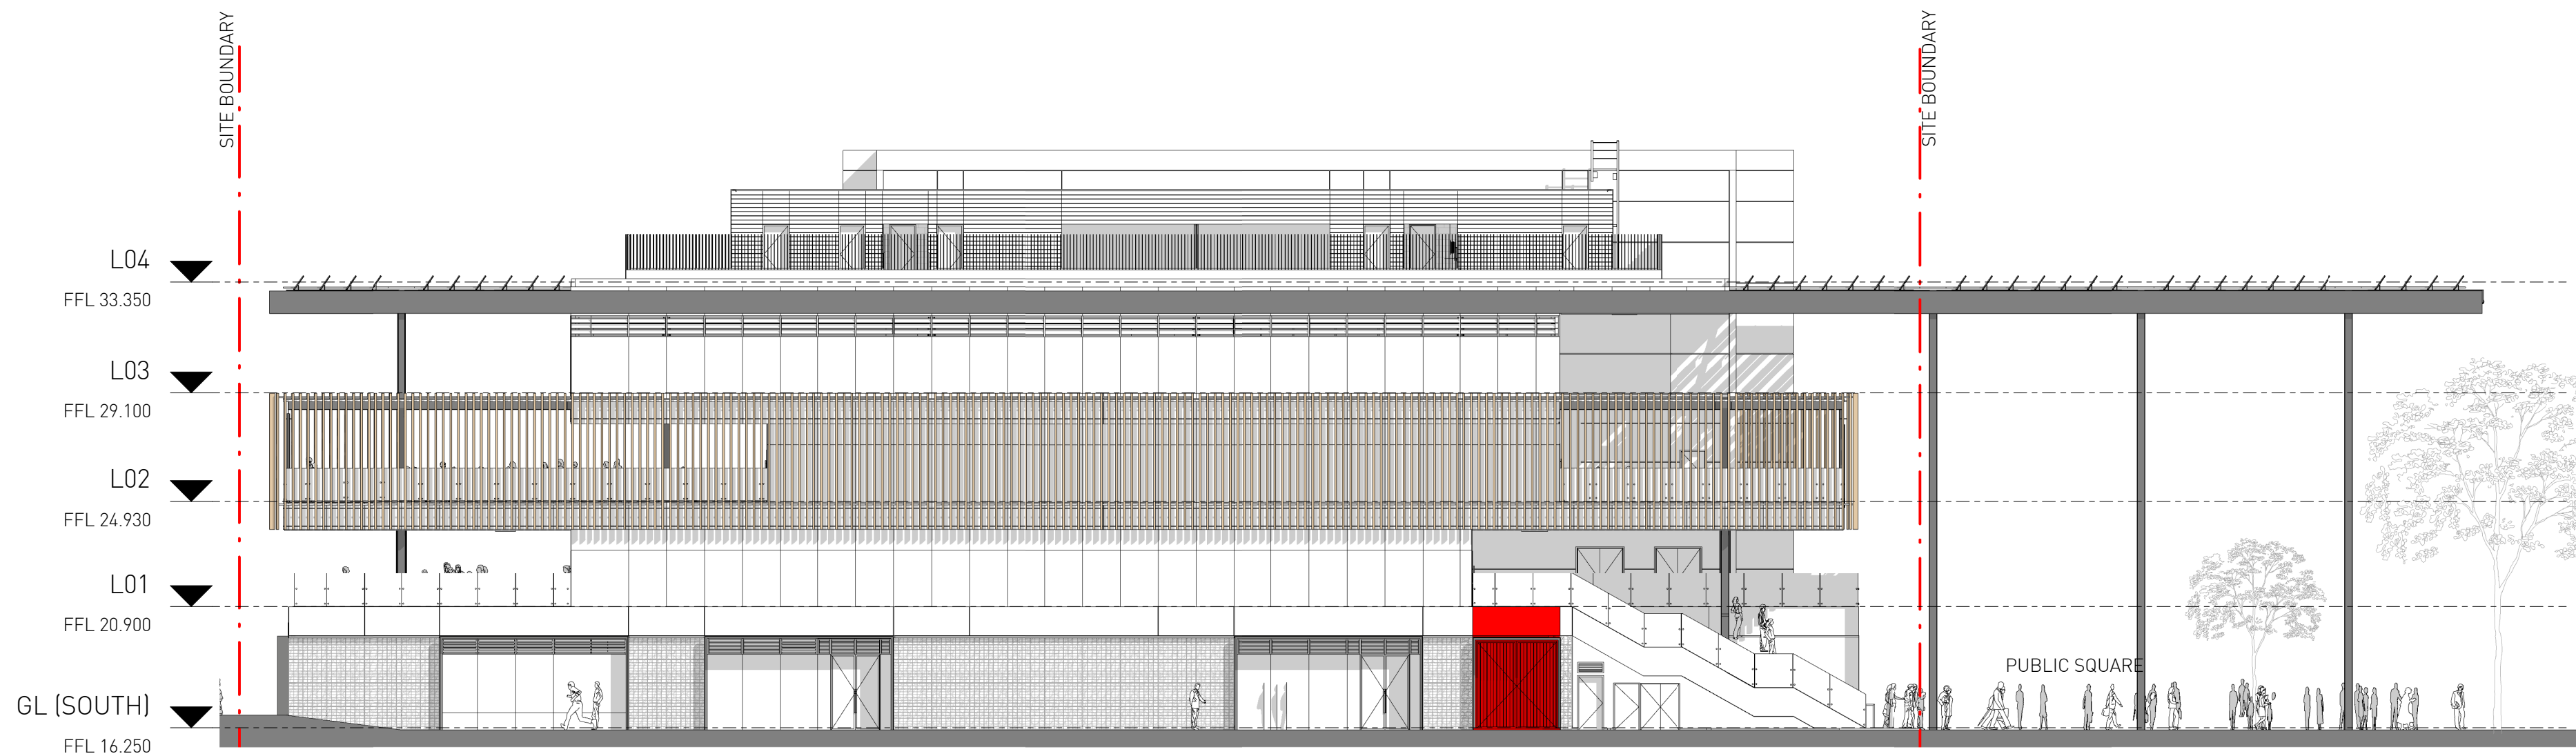


1 DA SIGNAGE ELEVATION - WEST
1 : 200

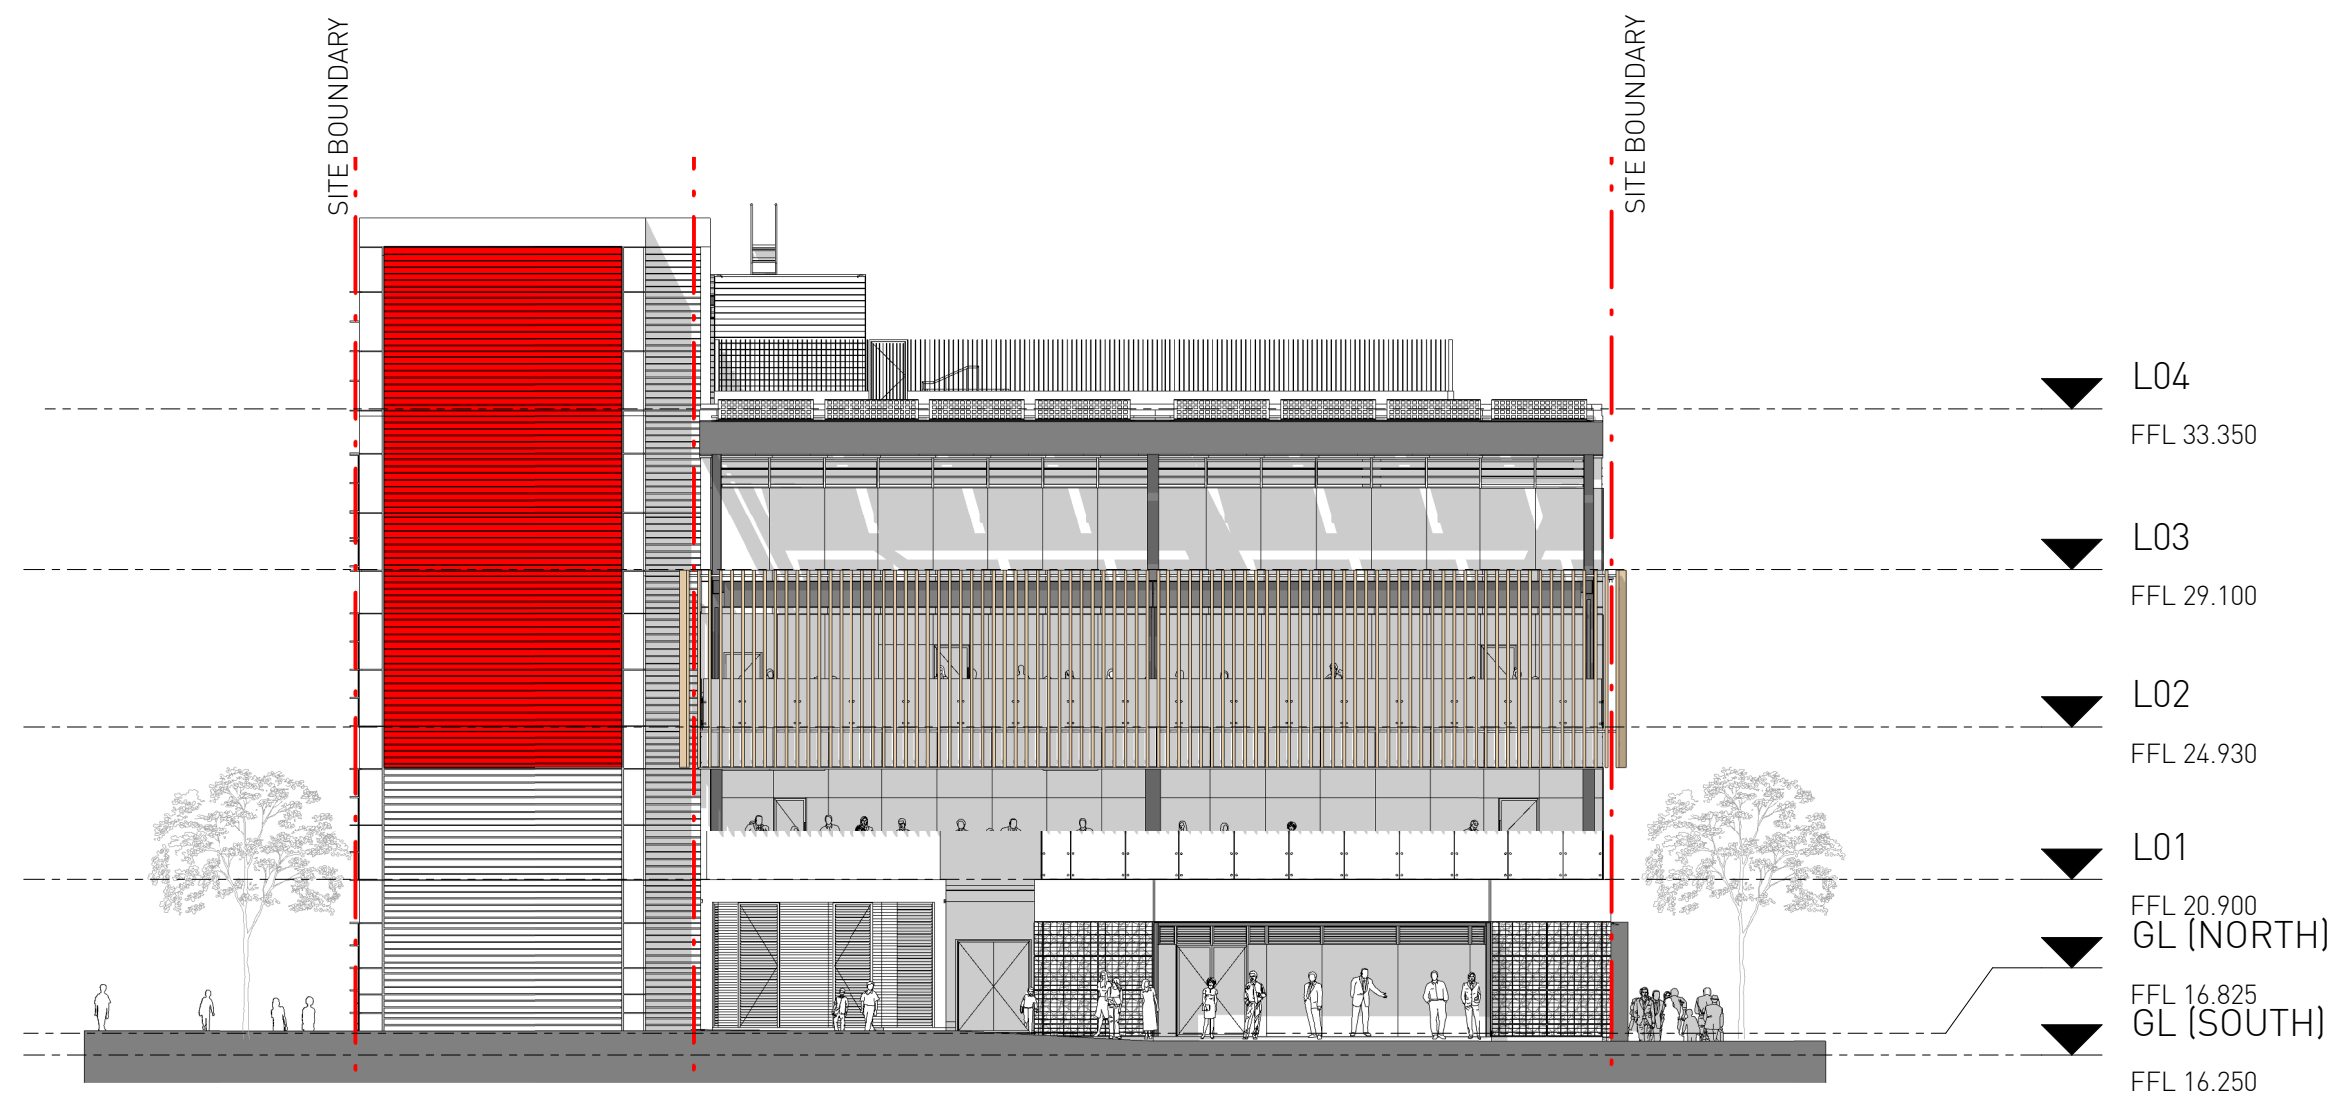

2 DA SIGNAGE NELEVATION - NORTH
1 : 200

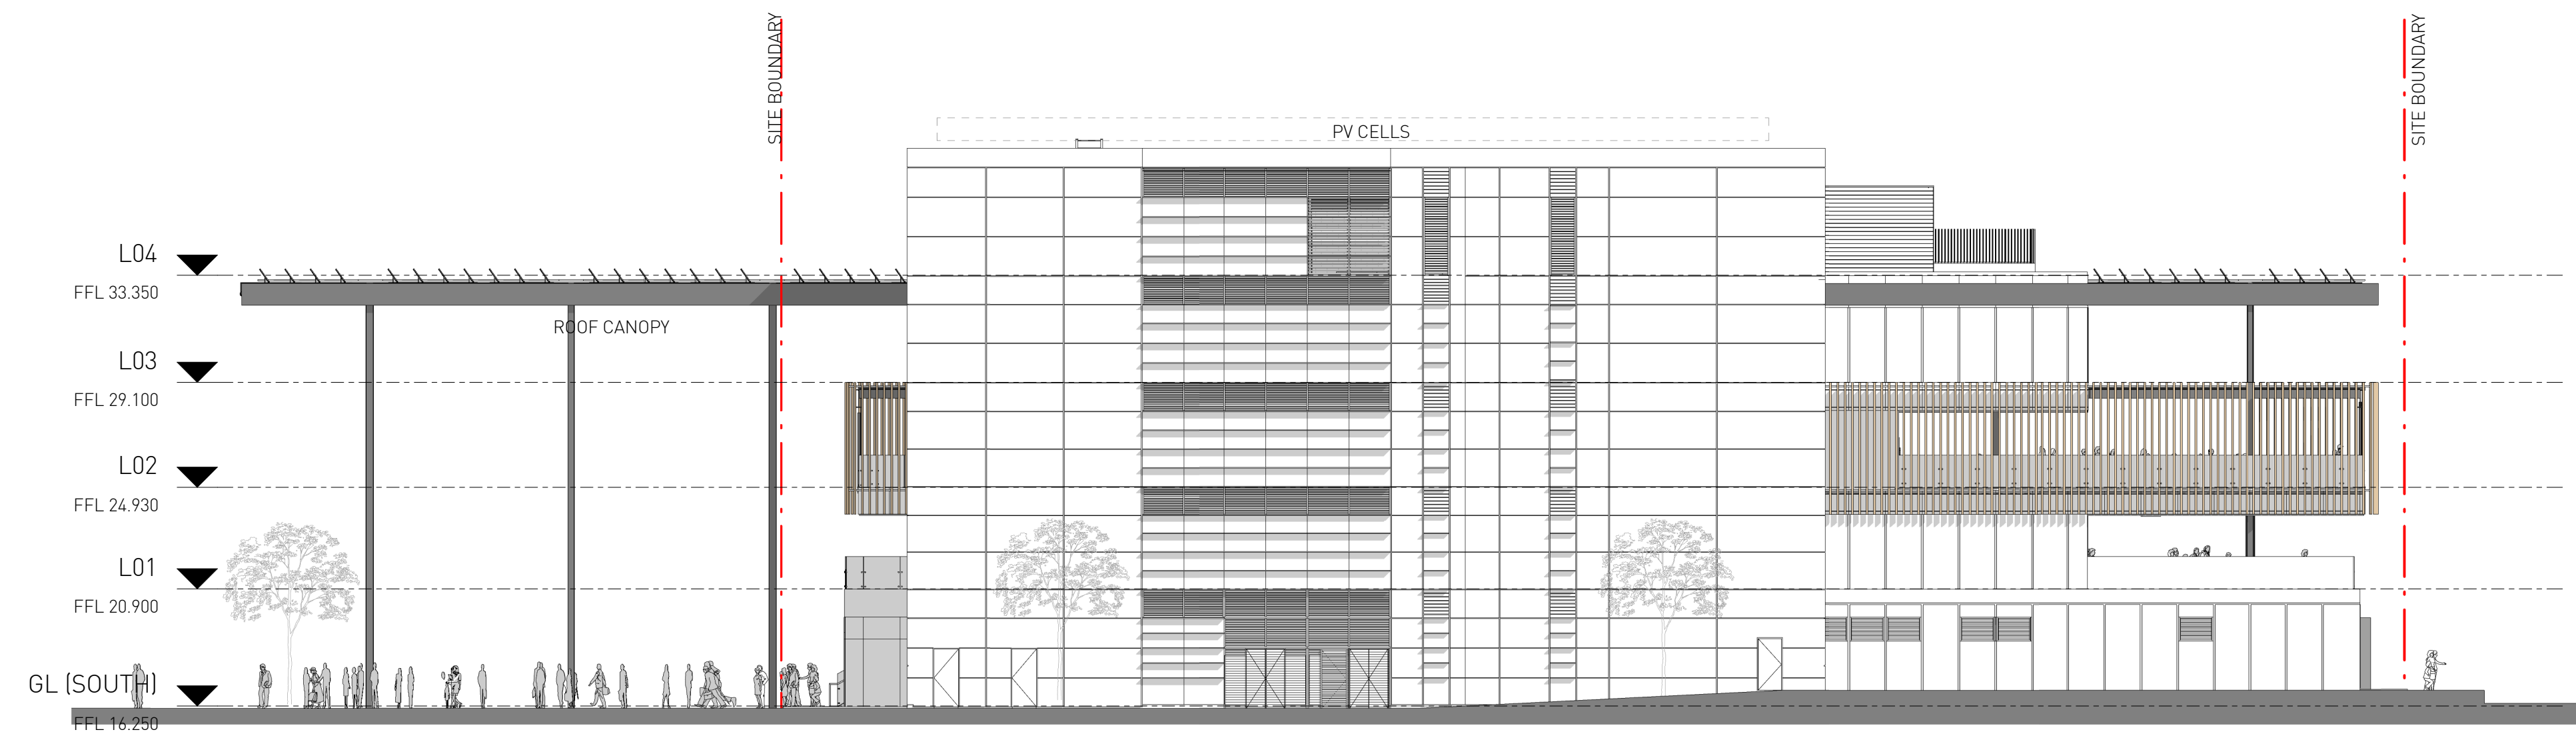

3 DA SIGNAGE ELEVATION - EAST
1 : 200

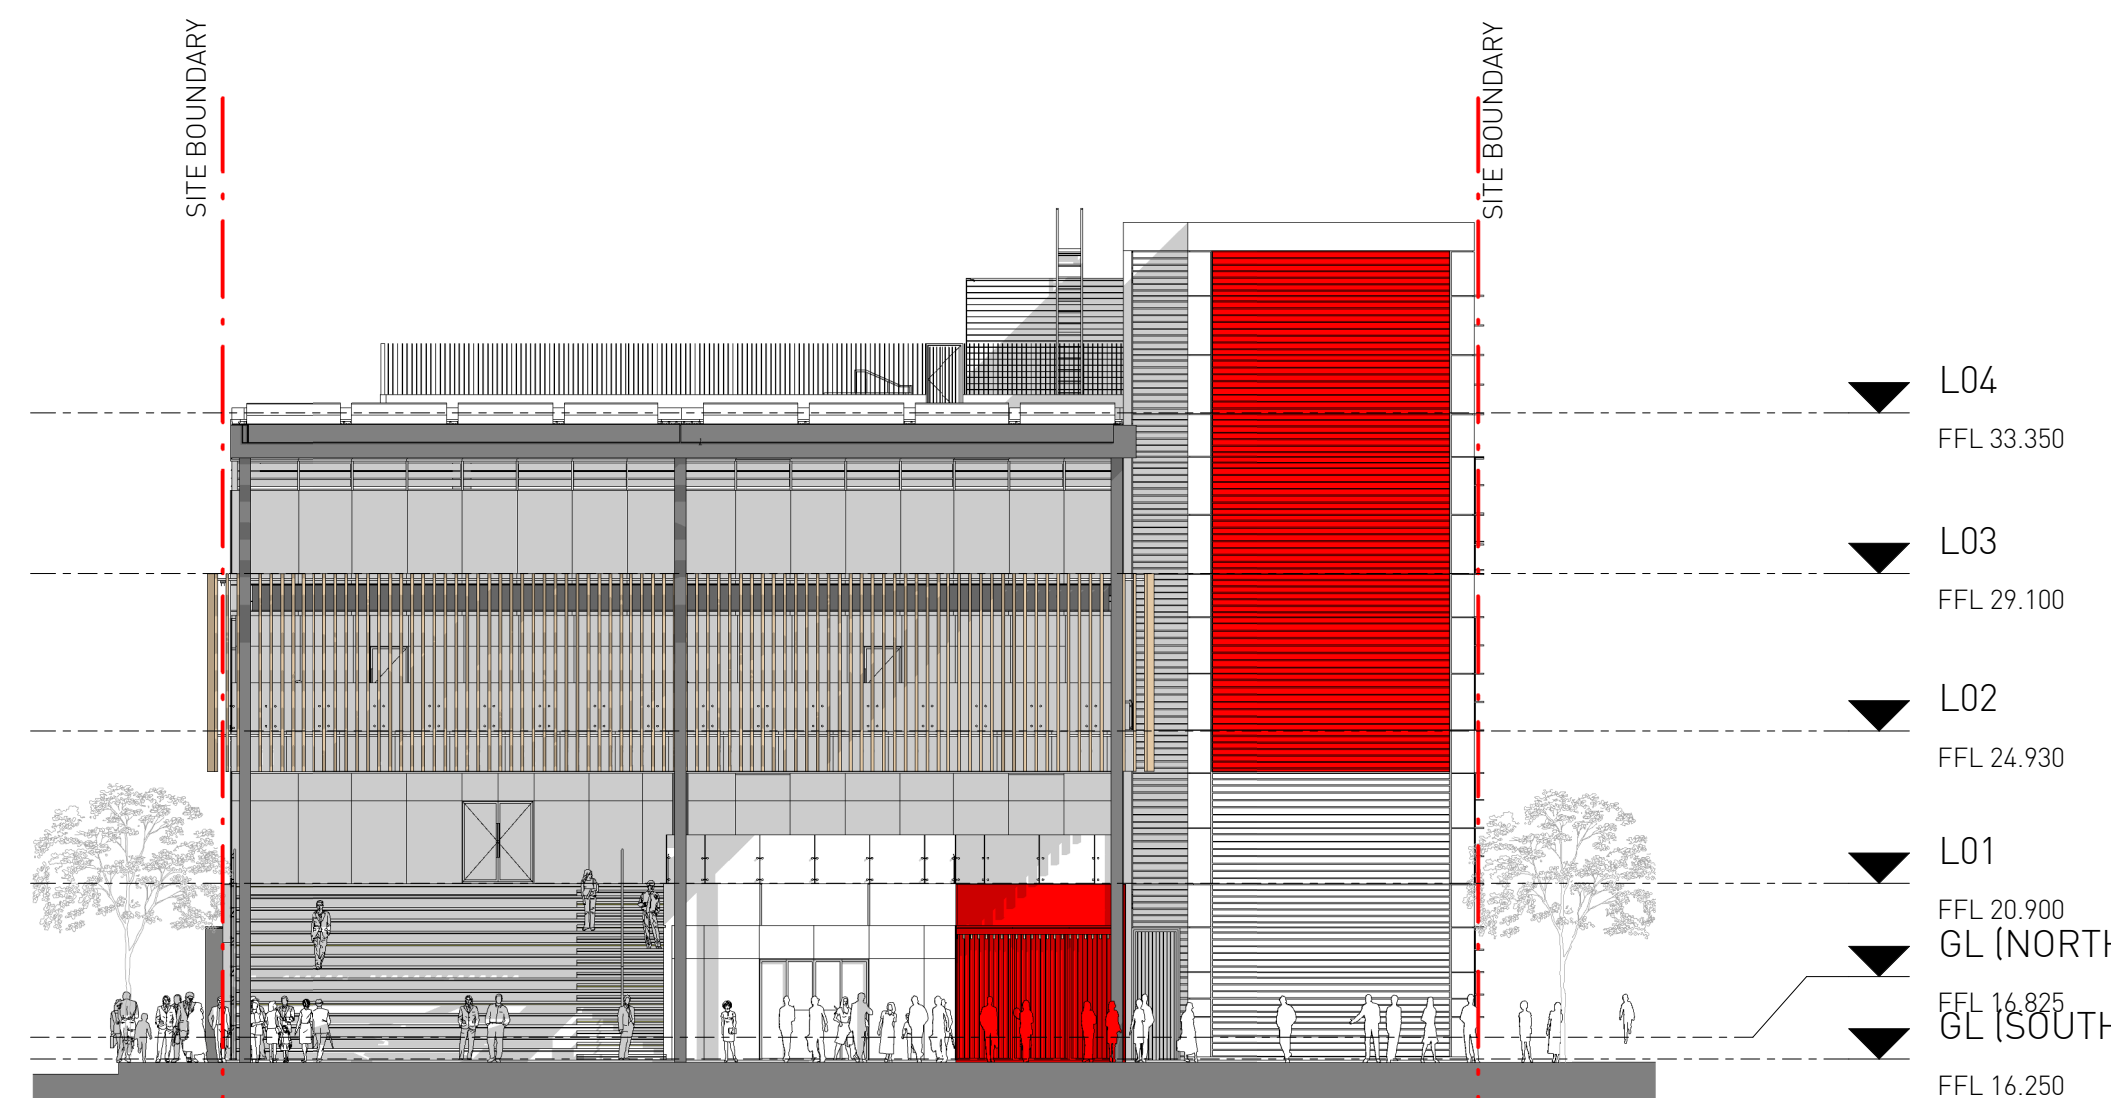

4 DA SIGNAGE ELEVATION - SOUTH
1 : 200

S96 SUBMISSION