




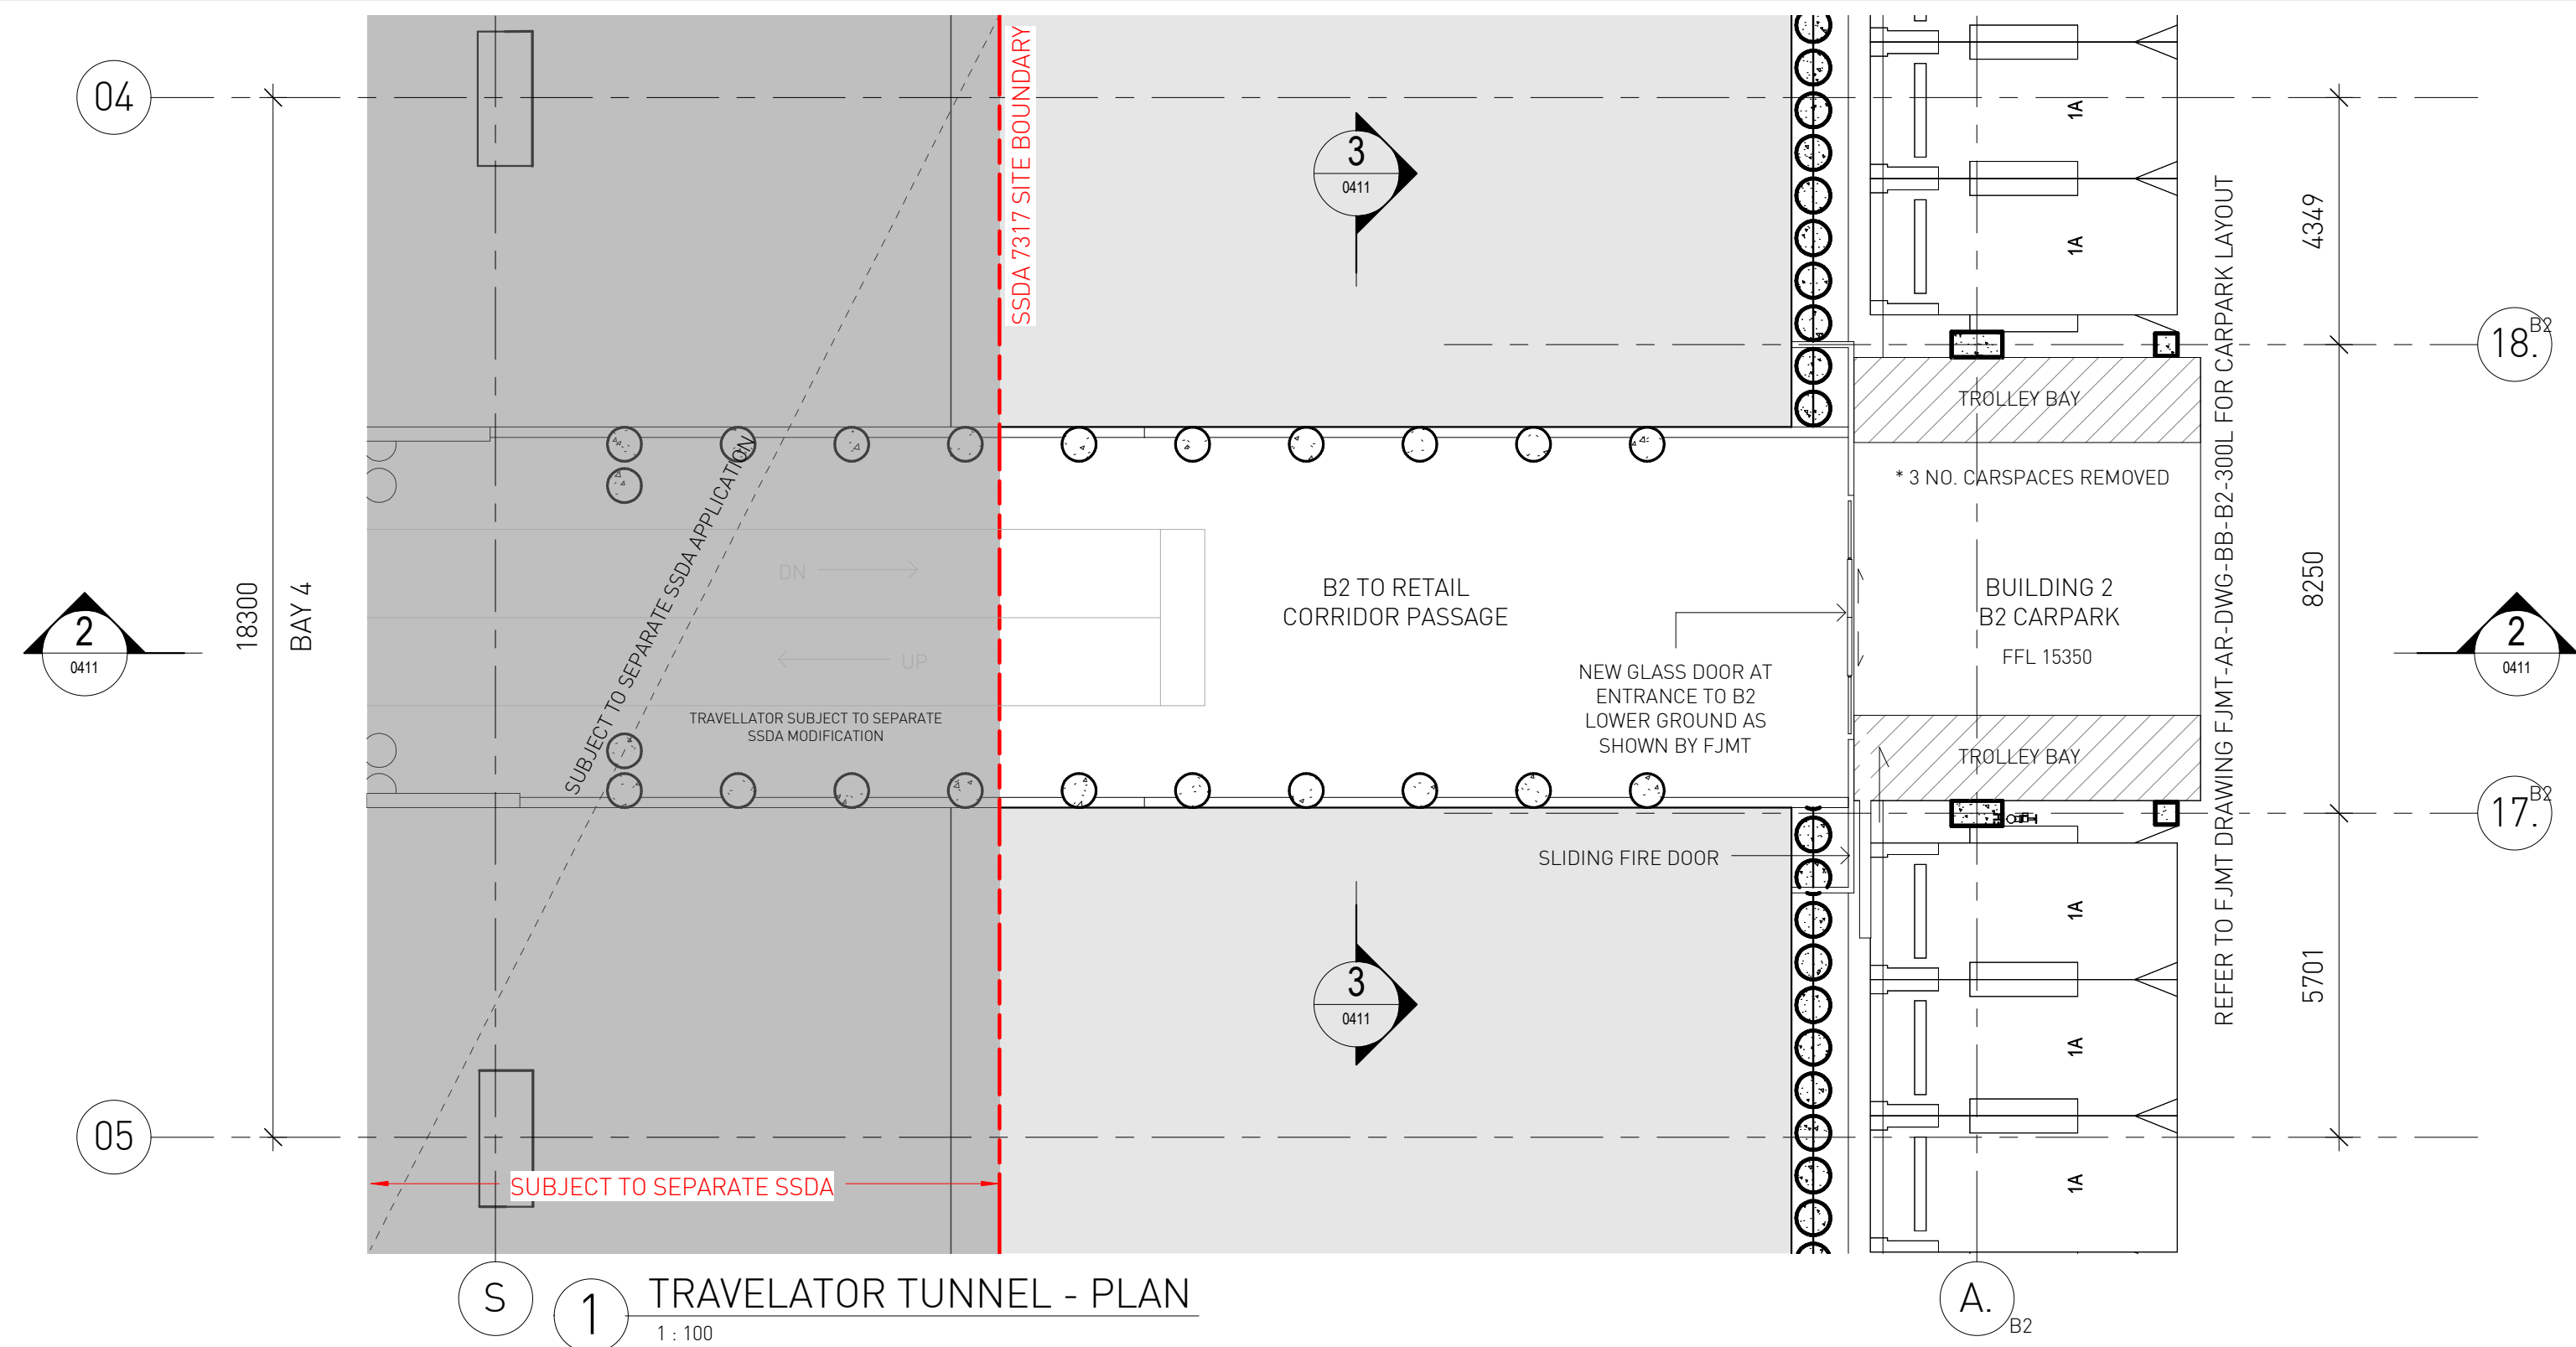

1 TRAVELATOR TUNNEL - PLAN
1 : 100

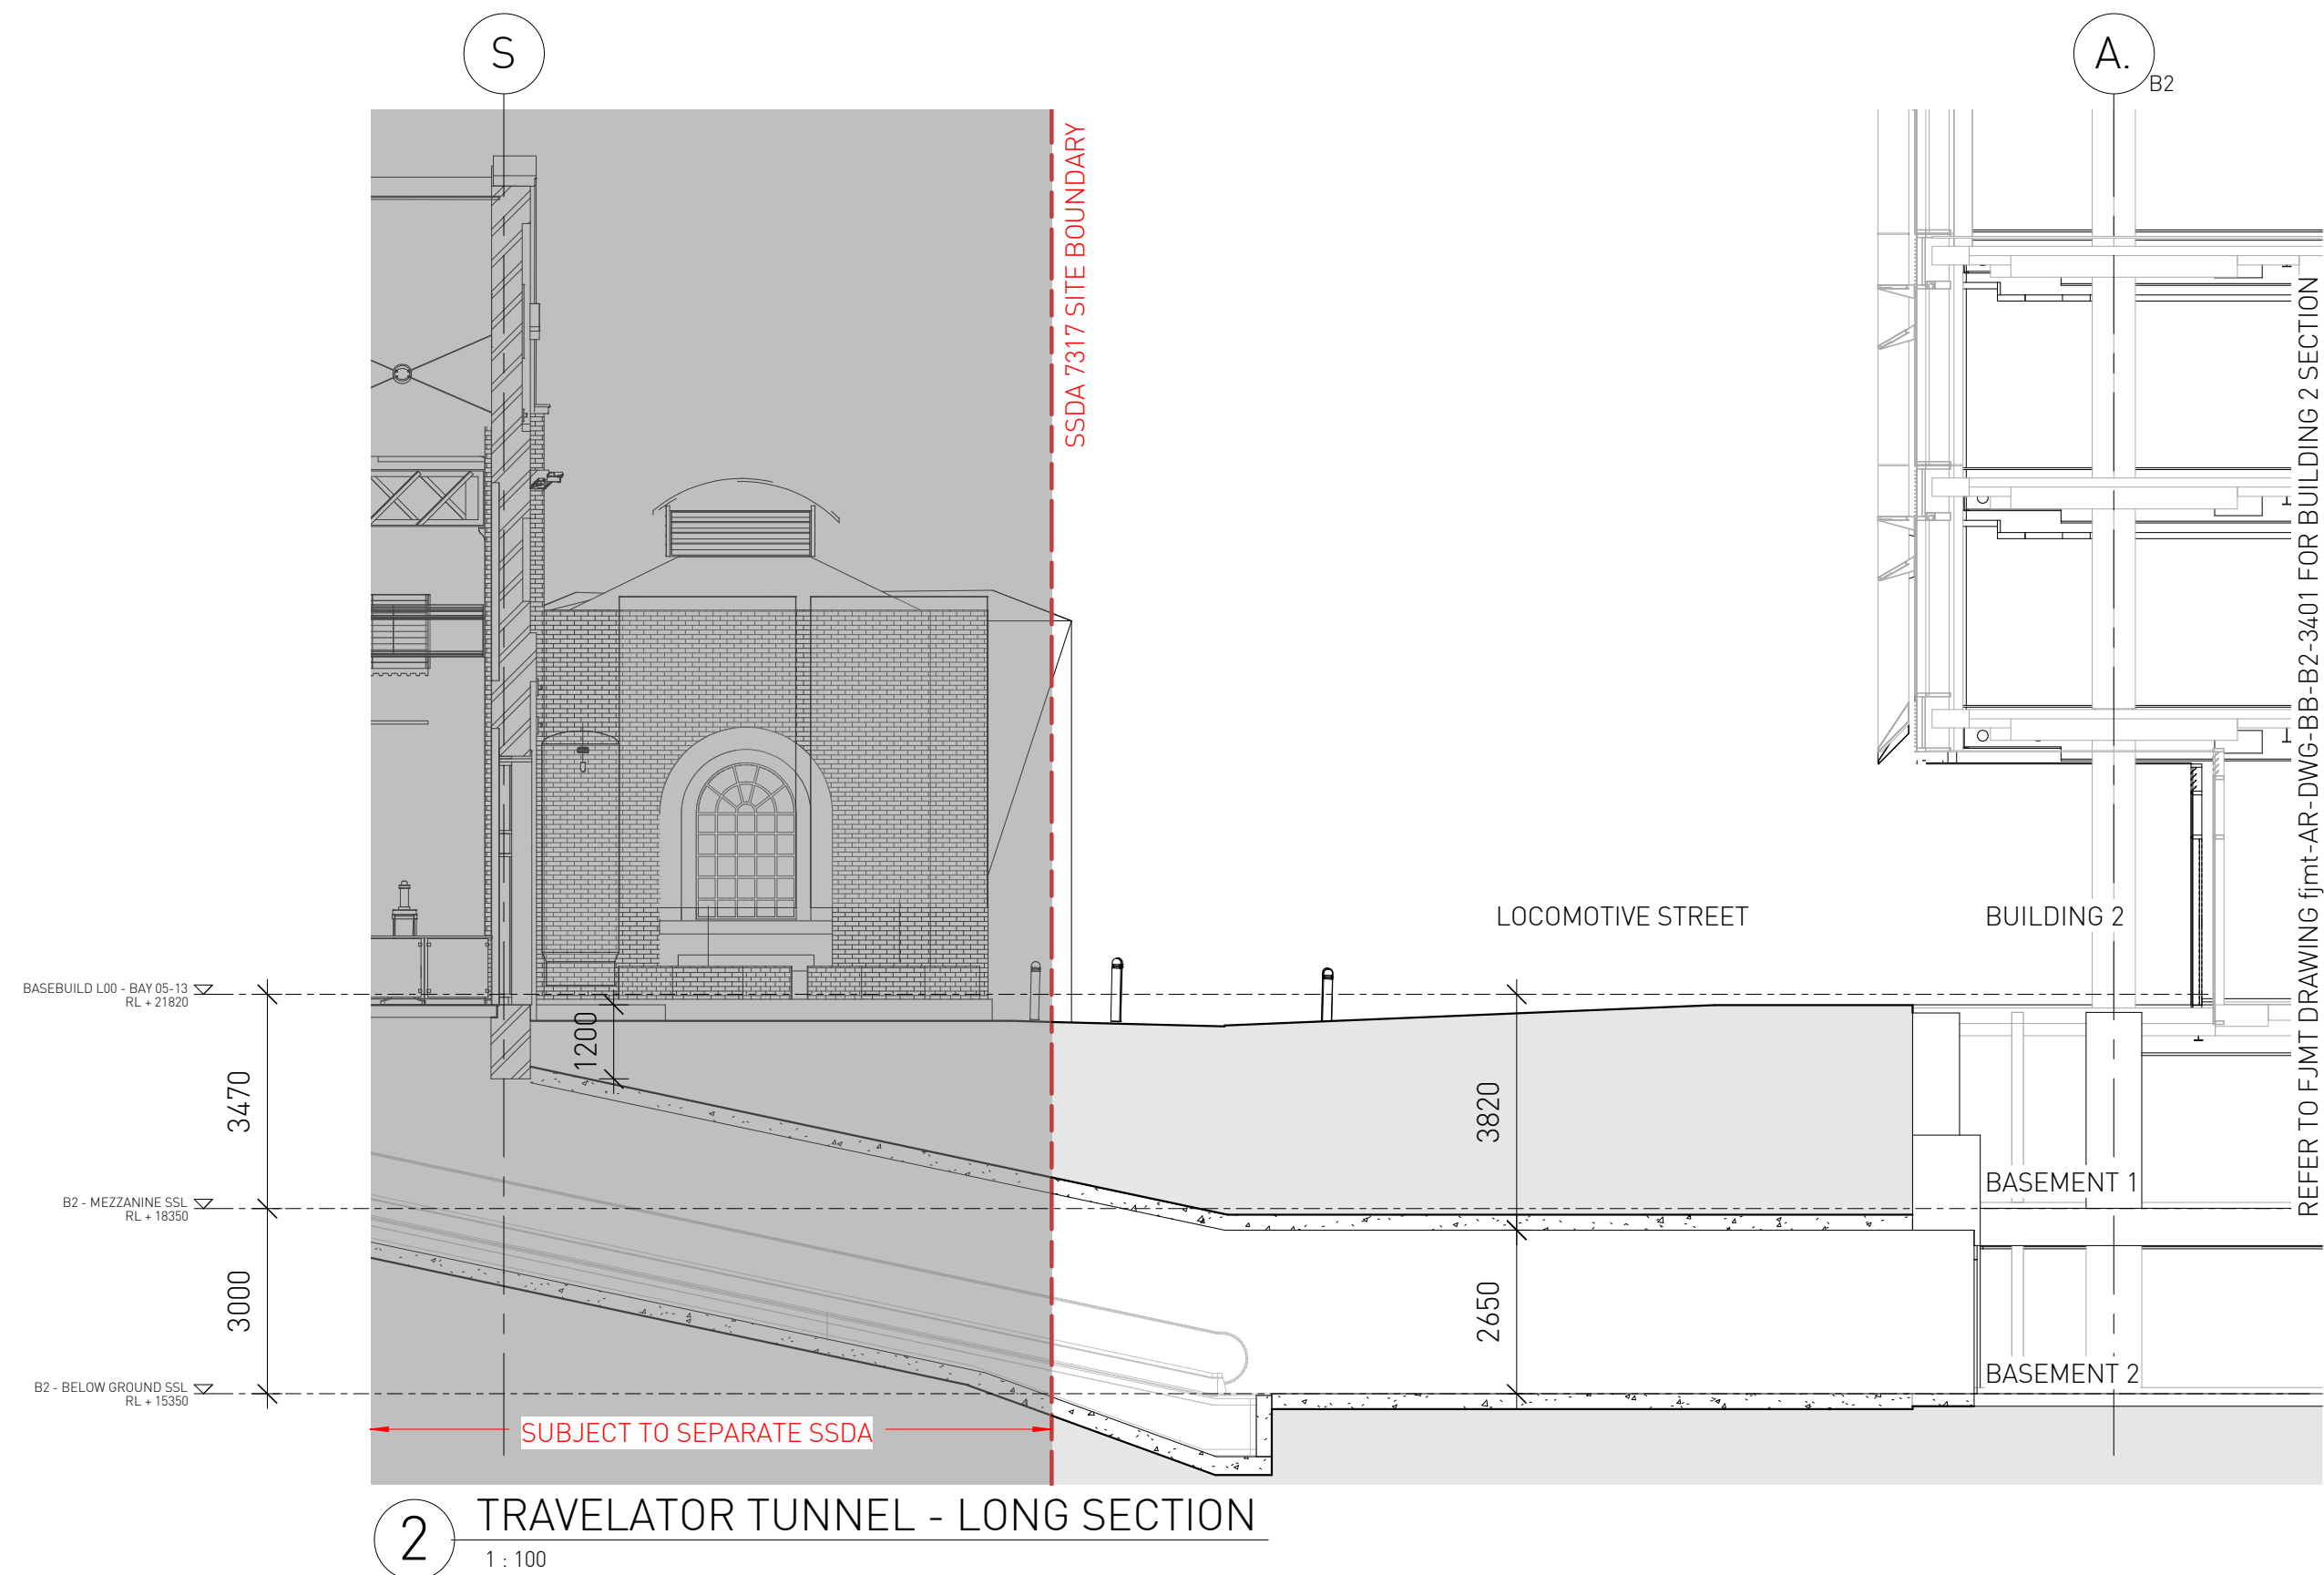

2 TRAVELATOR TUNNEL - LONG SECTION
1 : 100

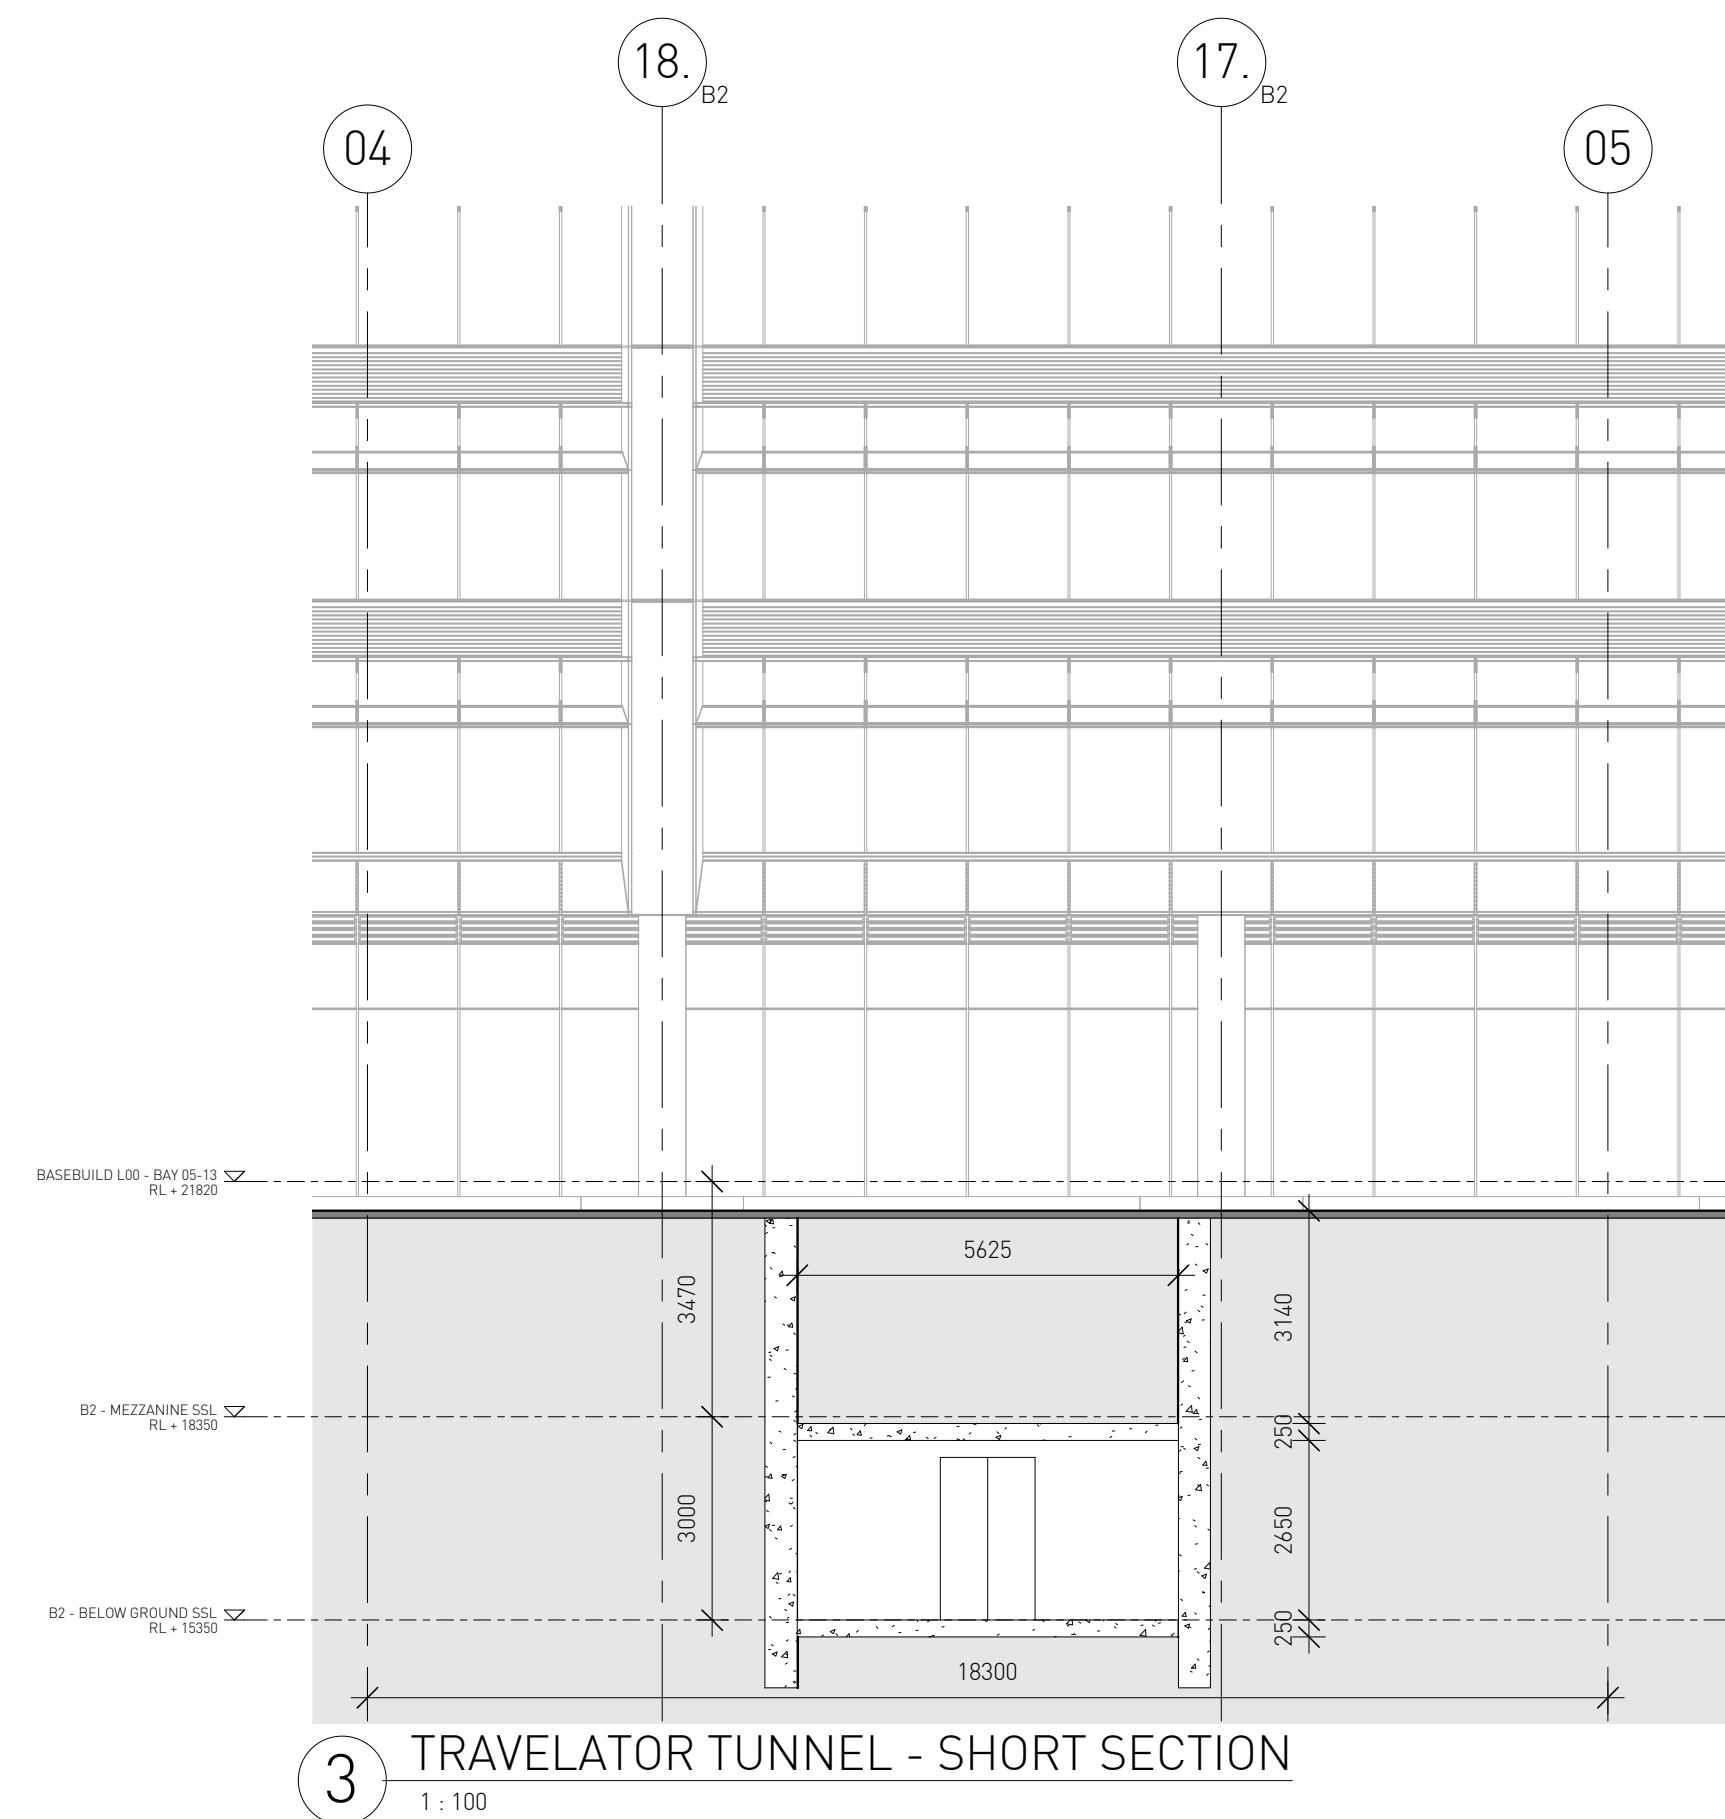

3 TRAVELATOR TUNNEL - SHORT SECTION
1 : 100

Architect
SISSONS ARCHITECTS
Studio 5, 81 Alexander St, Crows Nest, NSW 2065
Tel. 02 9460 8002

NOTE: TRAVELATOR DETAILS ARE INDICATIVE ONLY.

Client
MIRVAC

Project
LOCOMOTIVE WORKSHOP
2 Locomotive St, Eveleigh NSW 2015

Drawing Title
BUILDING 2 - TRAVELATOR PLAN & SECTIONS

Scale
1 : 100 @A1
(Half Scale @ A3)

Rev Date
12.09.17

North

Project No.
16-002

Drawing No.
SA-AR-DWG-BB-B4-0411

Rev
A