


**GENERAL NOTES**  
 ALL DIMENSIONS AND EXISTING CONDITIONS SHALL BE CHECKED AND VERIFIED BY THE CONTRACTOR BEFORE PROCEEDING WITH THE WORK.  
 ALL LEVELS RELATIVE TO AUSTRALIAN HEIGHT DATUM.  
 DO NOT SCALE DRAWINGS.  
 USE FIGURED DIMENSIONS ONLY.


Legend  
 BS-1 Balustrade System - Type 1  
 BS-3 Balustrade System - Type 3

Refer Specification ffmt-AR-SPC-BB-B1-0552 Metalwork - Fabricated for full list of Balustrade Types including Pricing Options to be provided.


**NOTE: BALUSTRADE DESIGN (INCLUDING SIZING OF POSTS, CLEATS) SUBJECT TO INPUT FROM STRUCTURAL ENGINEER AND BALUSTRADE SUBCONTRACTOR**

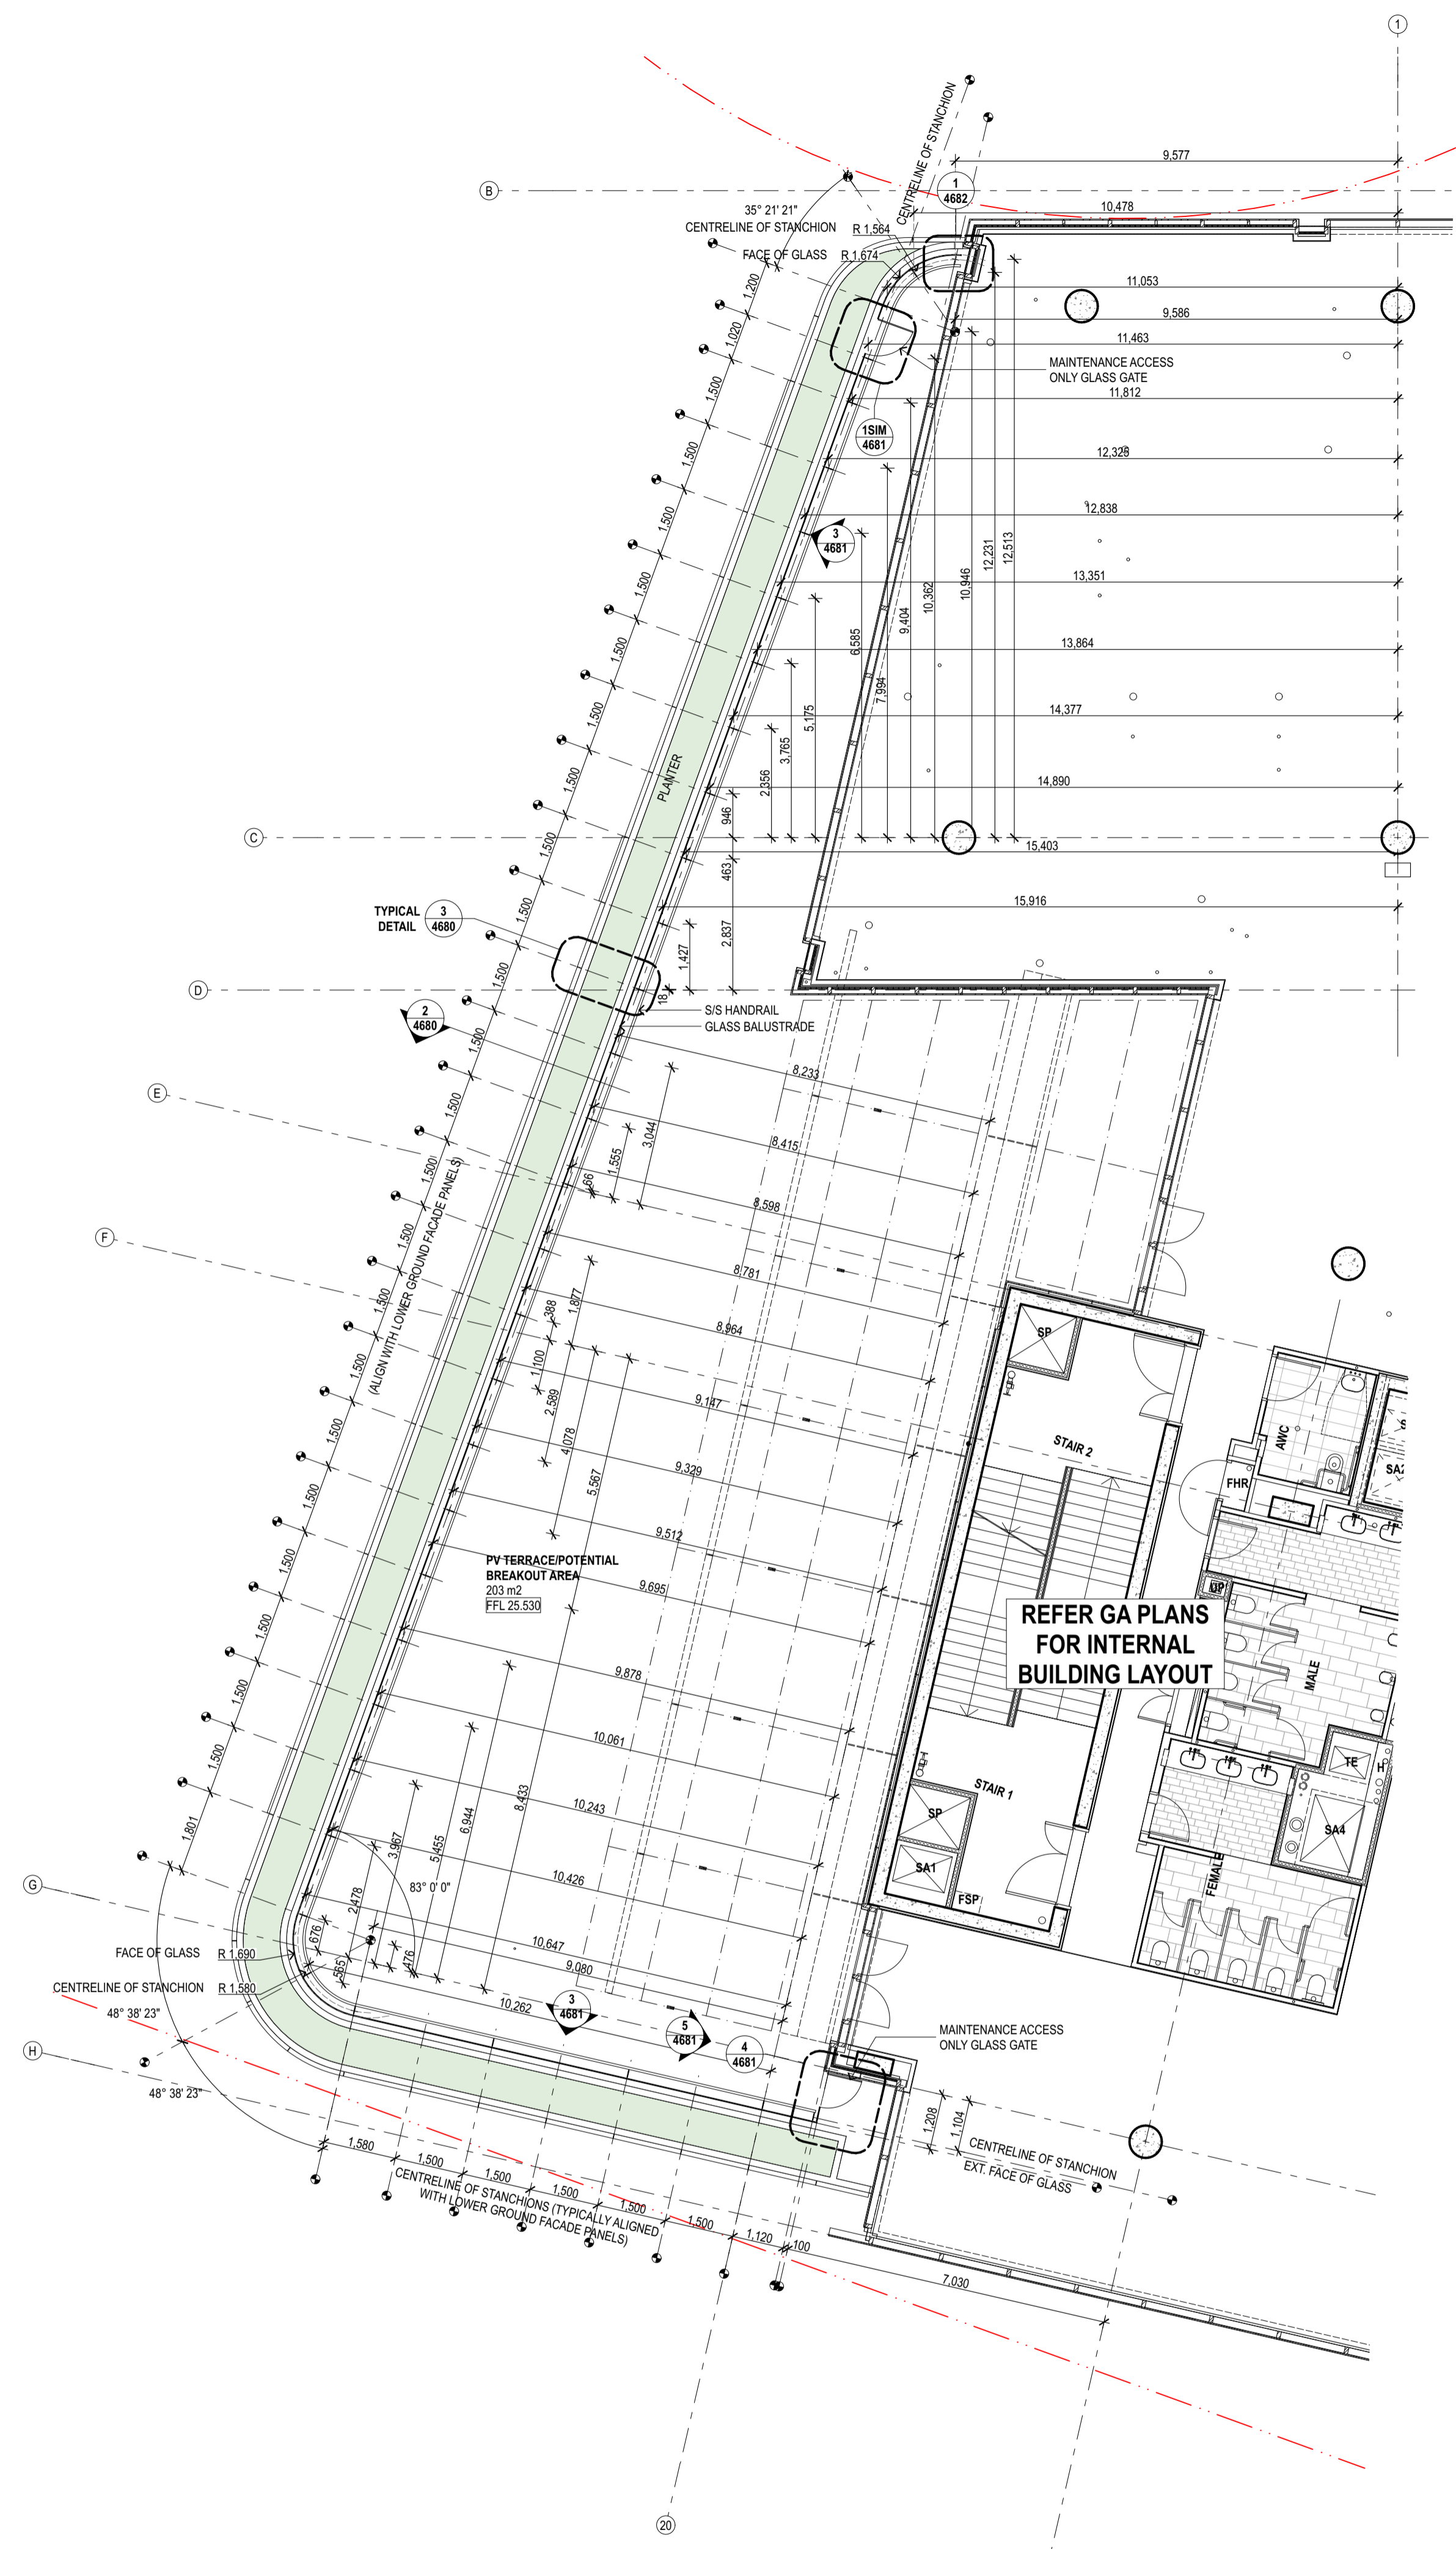

**1 PLAN Balustrade Setout - Level 01 Terrace**  
 1:100  
**FOR BALUSTRADE SETOUT ONLY**

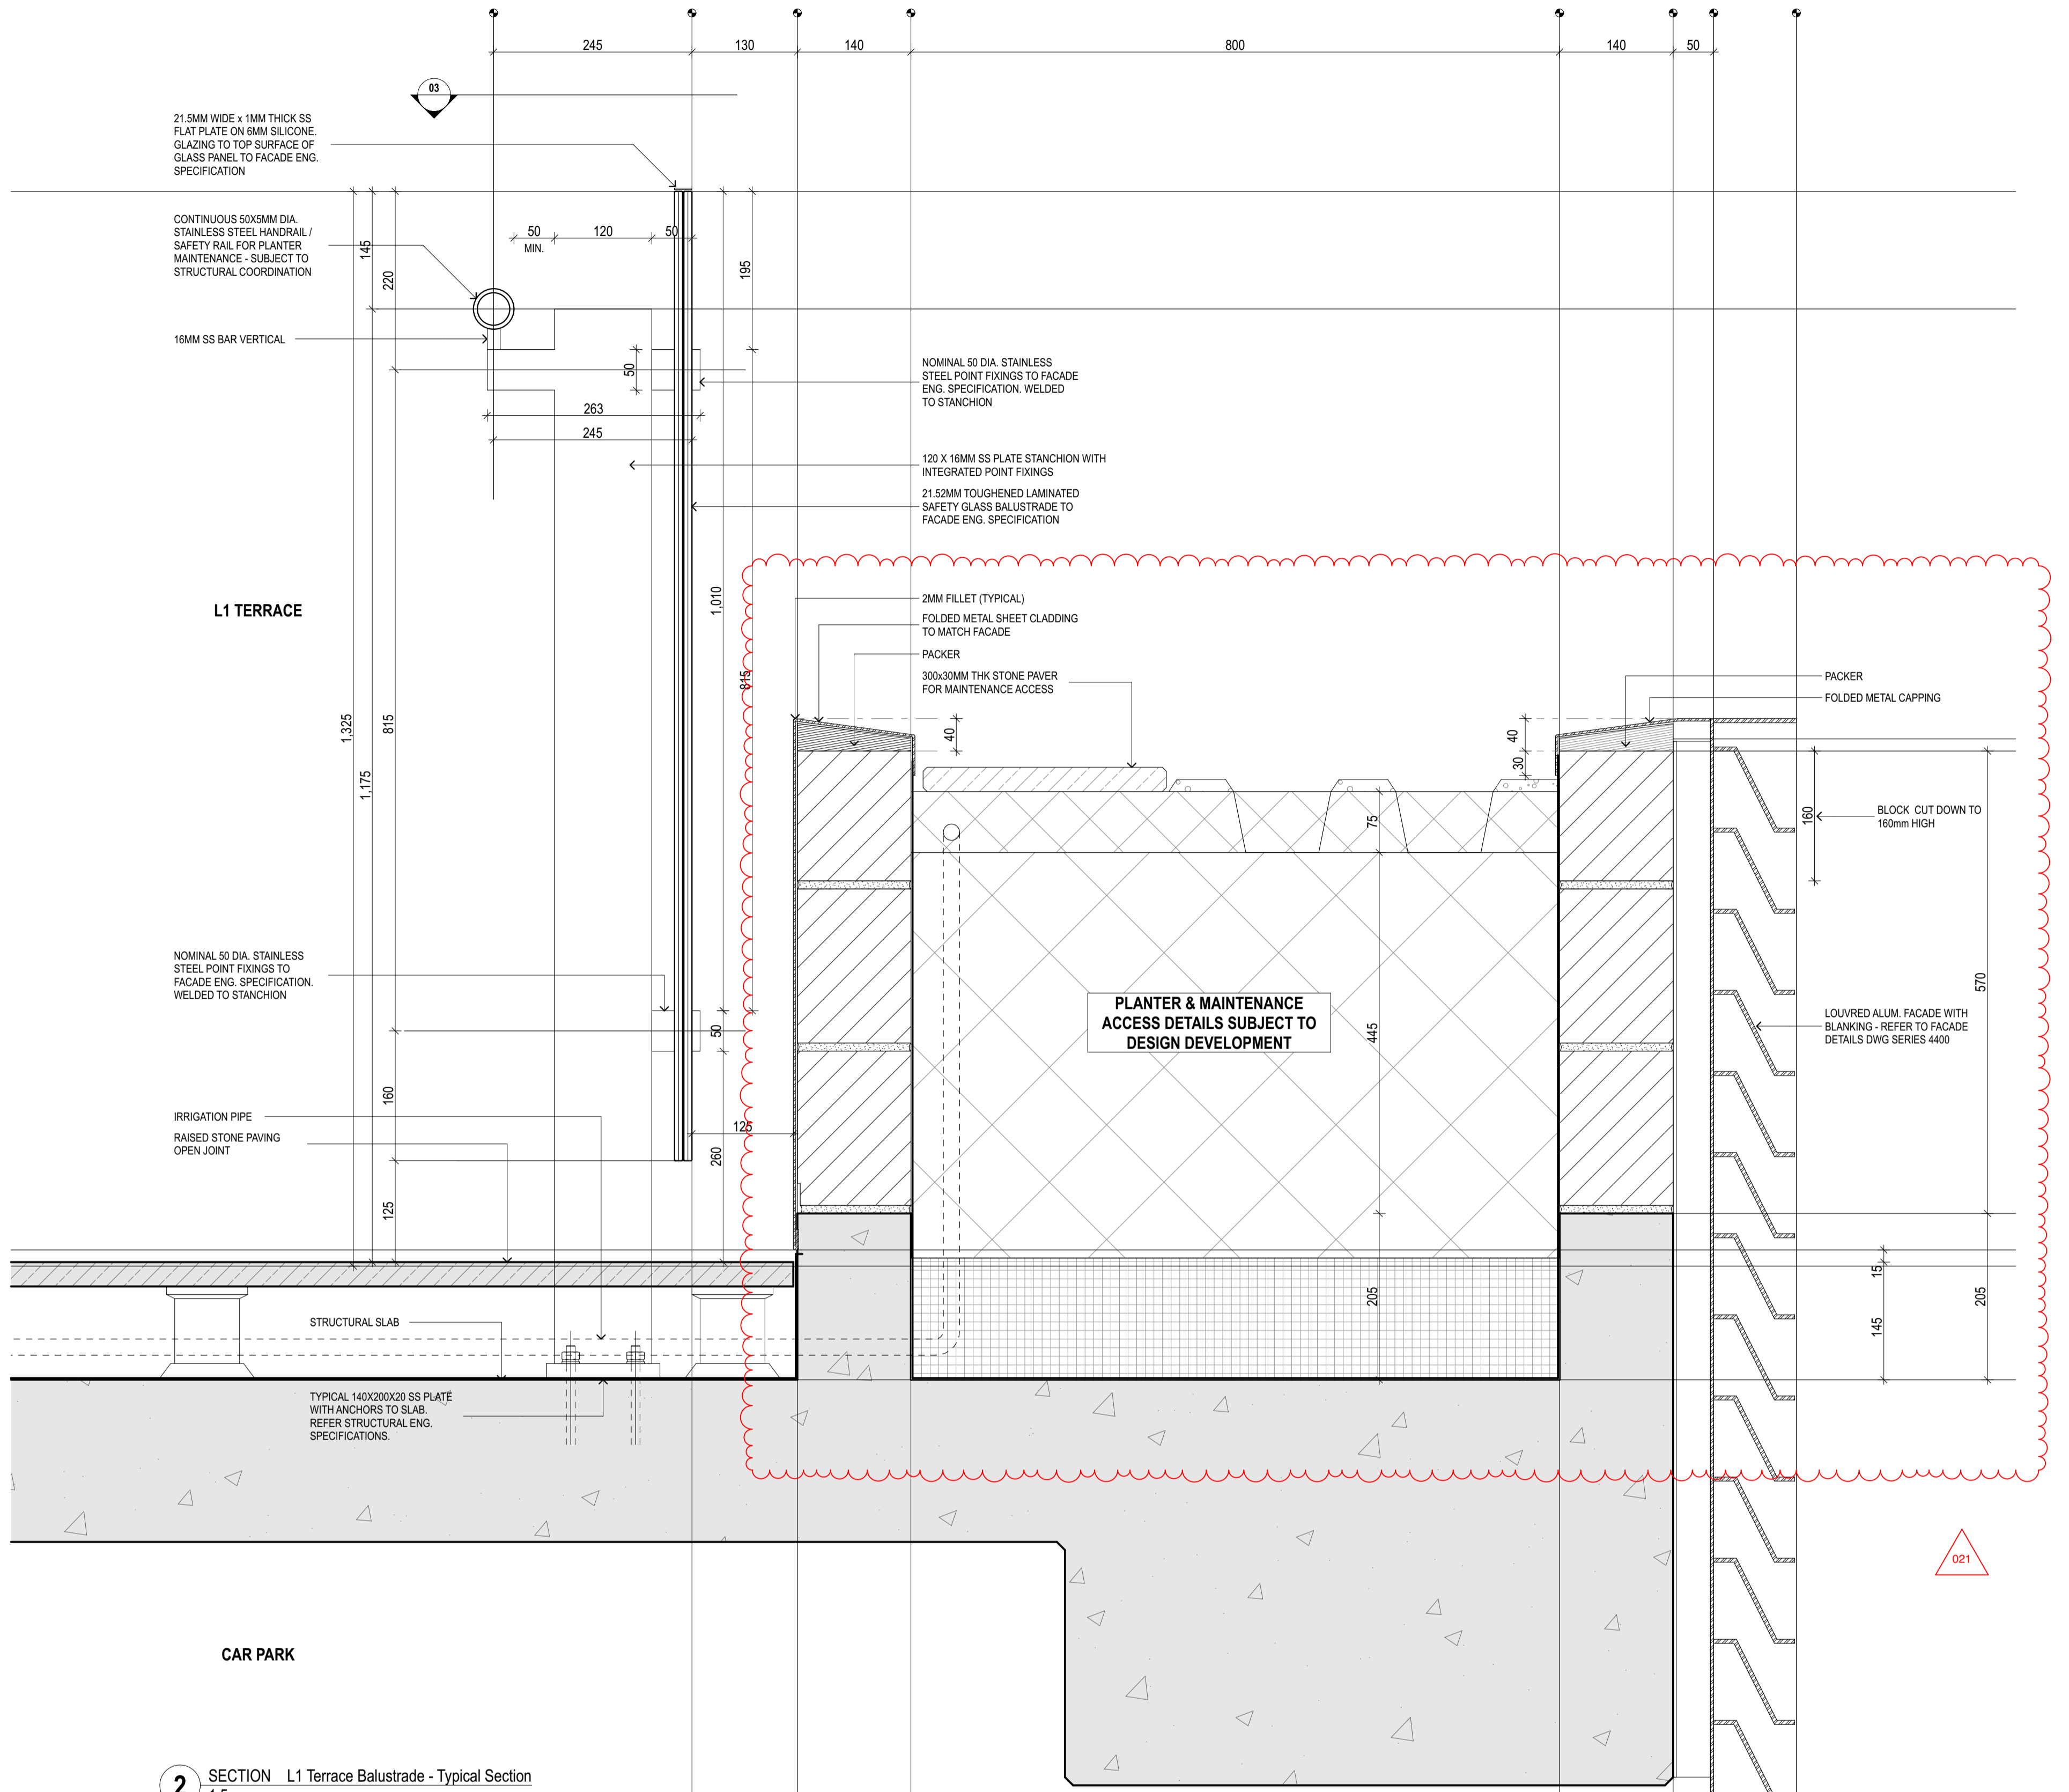

**2 SECTION L1 Terrace Balustrade - Typical Section**  
 1:5  
**FOR BALUSTRADE DETAIL ONLY**

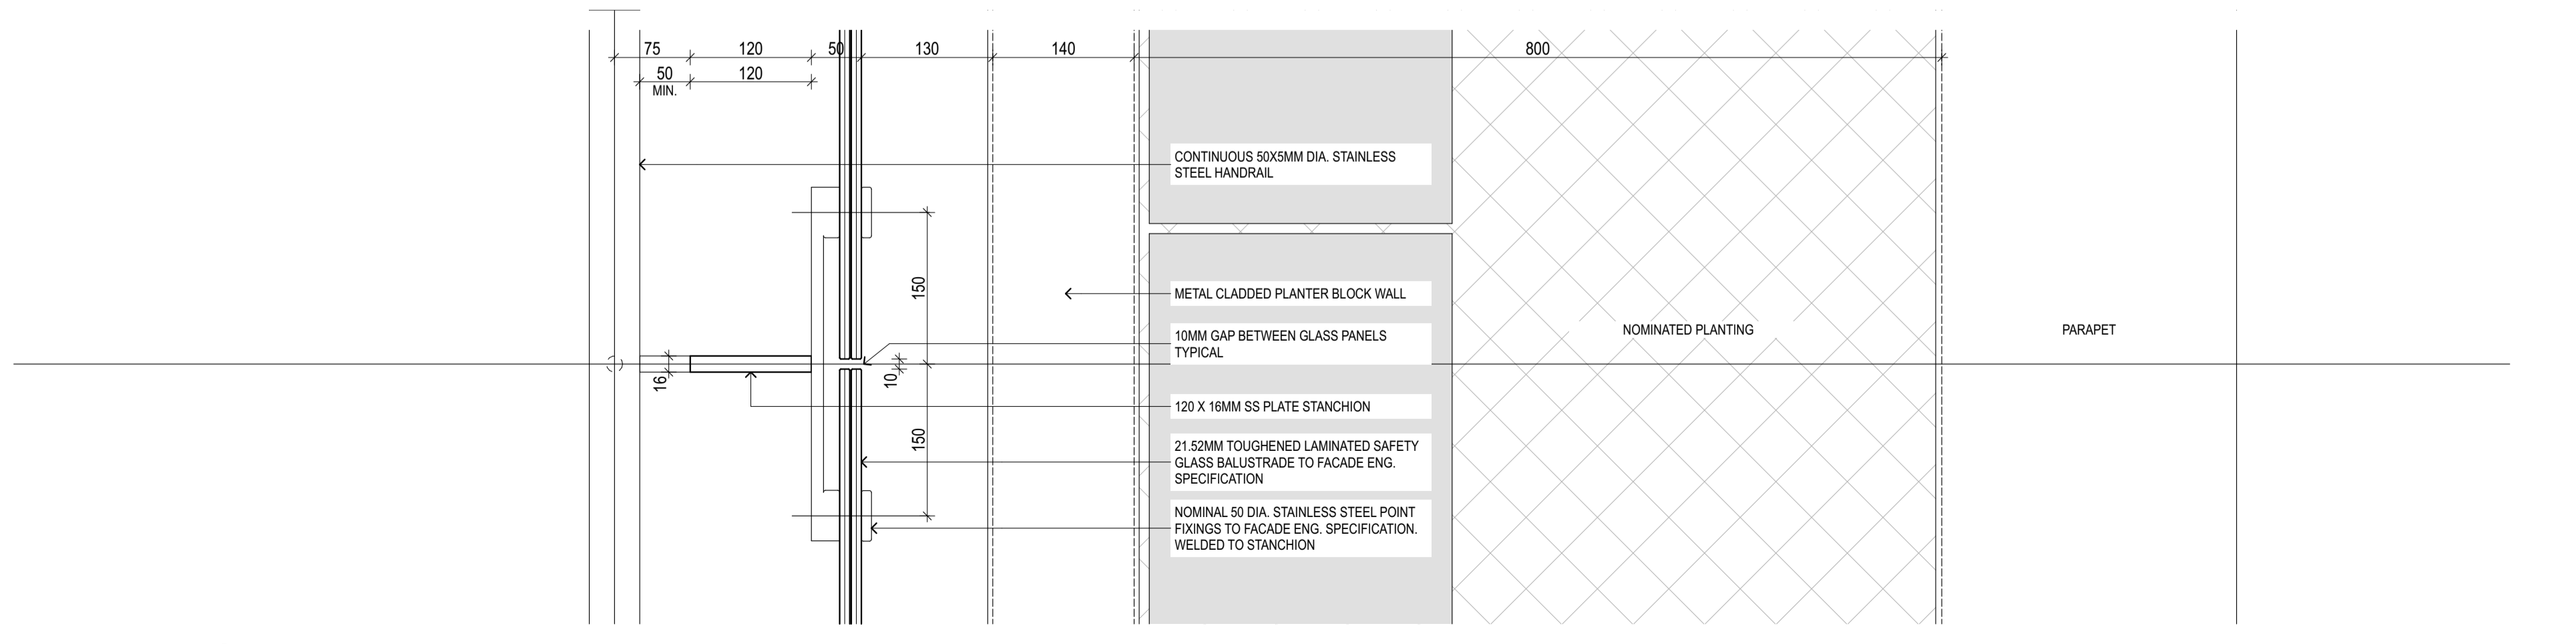

**3 PLAN L1 Terrace Balustrade - Typical Stanchion Detail**  
 1:5  
**FOR BALUSTRADE DETAIL ONLY**

02	15/12/17	L1 Terrace blockwork setout	0201	Blockwork setout revised	FD
01	16/05/17	Balustrade FFC	0201	Balustrade FFC revised	FD
C	04/12/17	Issued for Tender			CMA
B	15/07/17	Issued for Tender			CMA
A	21/02/17	Issued for Balustrade Tender			MP

rev date name by chk  
 architects in association

**ffmt + SISSONS**  
 ffmt studio architects interior landscape urban community  
 sydney melbourne uk  
 Level 5, 70 King Street | +61 2 9251 7077 | ffmtstudio.com

project  
**AUSTRALIAN TECHNOLOGY PARK - BUILDING 1**  
 Lot 8, 9 & 12 at ATP Eveleigh  
 Sydney NSW 2015

title  
**Balustrades and Stairs**  
**L1 Terrace Balustrade Setout & Details**

scale	first issued	21/02/17
project code	sheet no.	revision
MVATP	ffmt-AR-DWG-BB-B1-4680	02

**Issued for Construction**

**GENERAL NOTES**


- ALL DIMENSIONS AND EXISTING CONDITIONS SHALL BE CHECKED AND VERIFIED BY THE CONTRACTOR BEFORE PROCEEDING WITH THE WORK.
- ALL LEVELS RELATIVE TO AUSTRALIAN HEIGHT DATUM.
- DO NOT SCALE DRAWINGS.
- USE FIGURED DIMENSIONS ONLY.

Legend


- BS-1 Balustrade System - Type 1
- BS-3 Balustrade System - Type 3

Refer Specification fjm-AR-SPC-BB-B1-0552 Metalwork - Fabricated for full list of Balustrade Types including Pricing Options to be provided.


**NOTE: BALUSTRADE DESIGN (INCLUDING SIZING OF POSTS, CLEATS) SUBJECT TO INPUT FROM STRUCTURAL ENGINEER AND BALUSTRADE SUBCONTRACTOR**

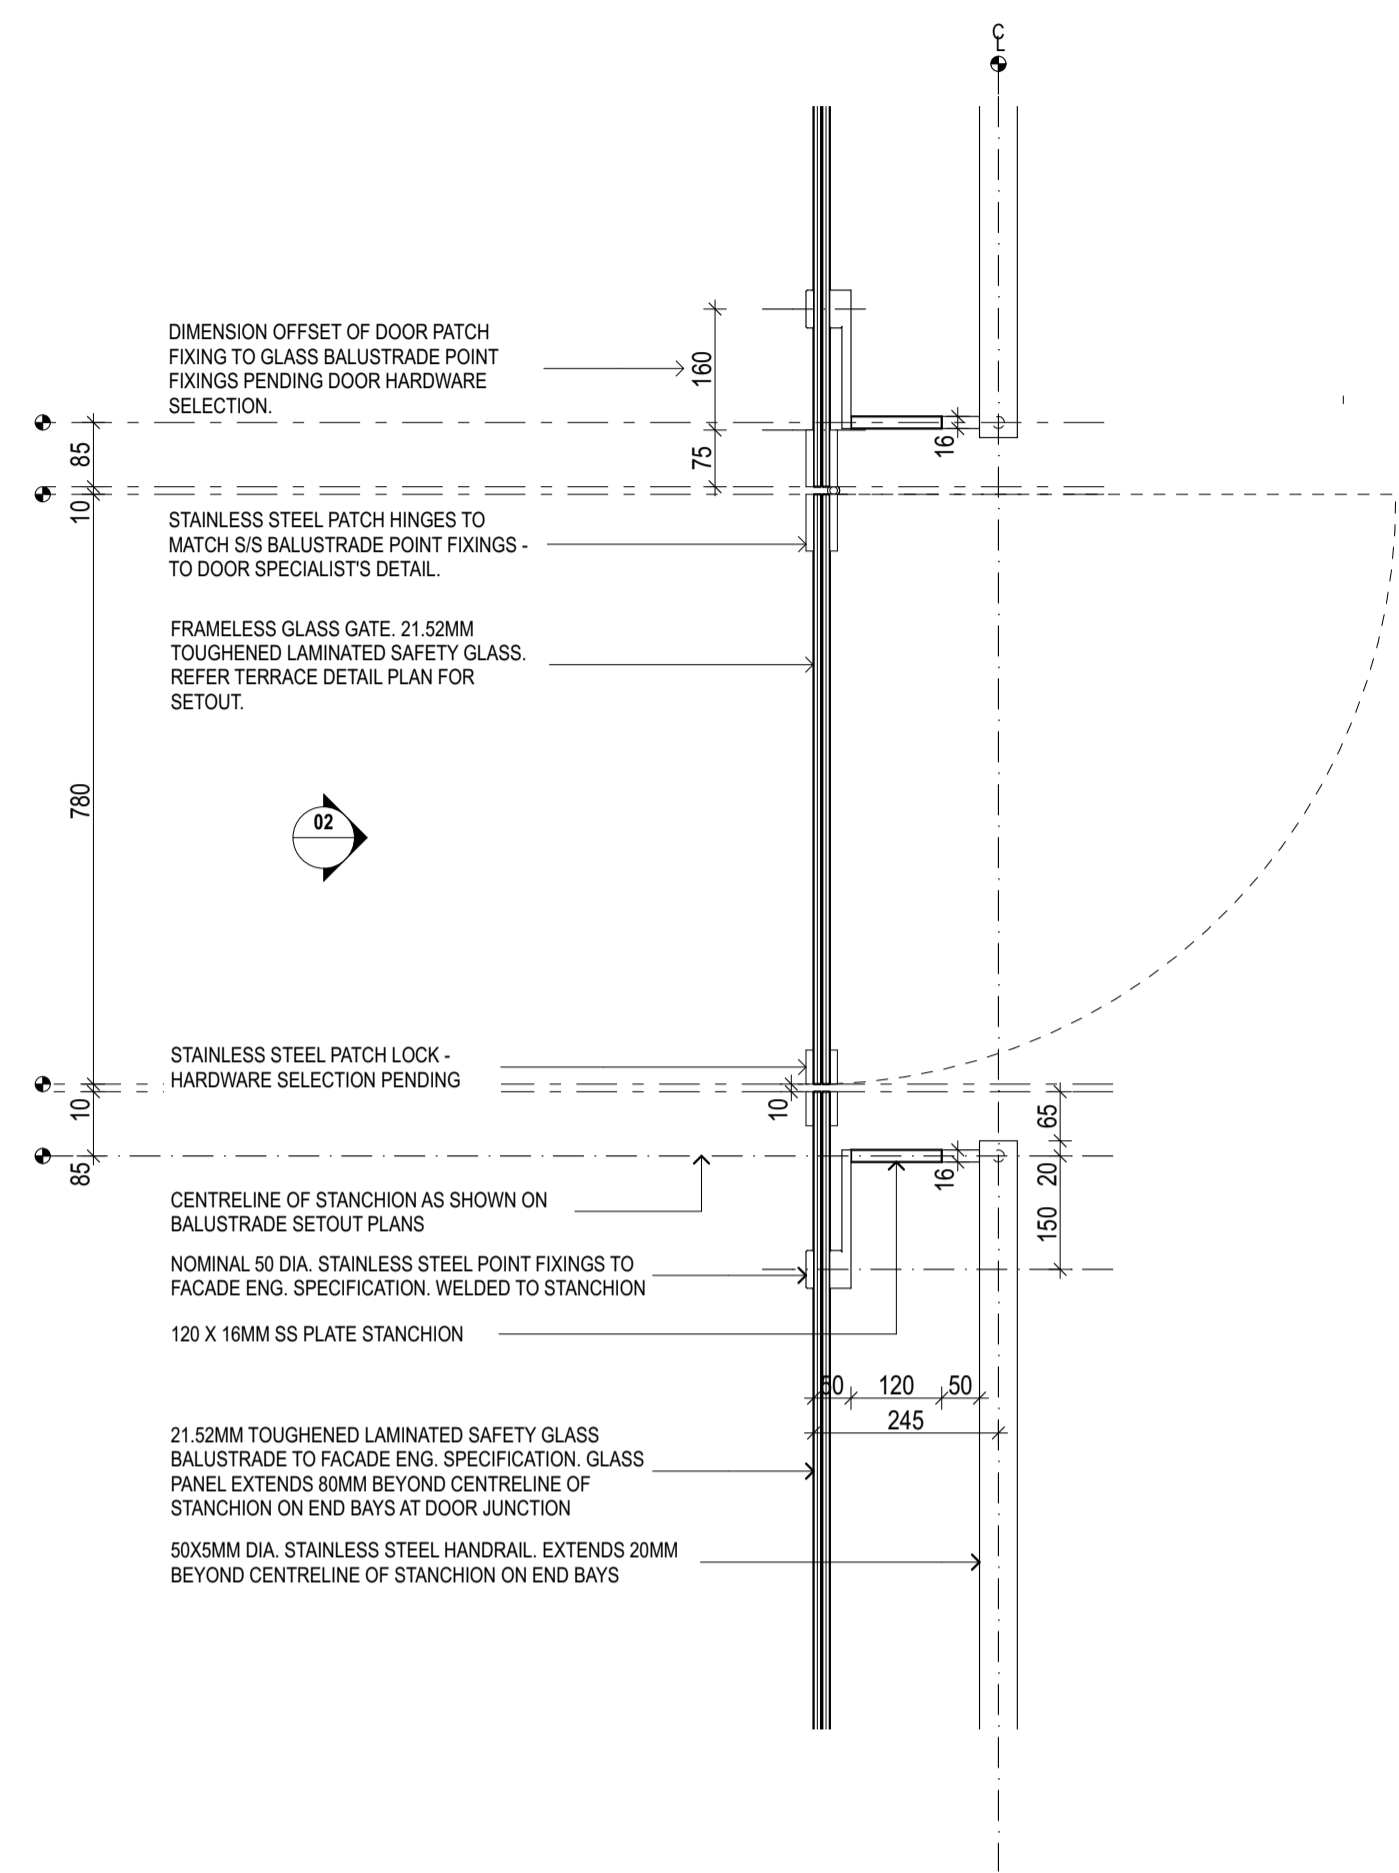


**1 PLAN Terrace Balustrade - Typical Maintenance Access Glass Gate Plan**  
1:10 Refer to fjm-AR-DWG-BB-B1-4680 & fjm-AR-DWG-BB-B1-4607A/B

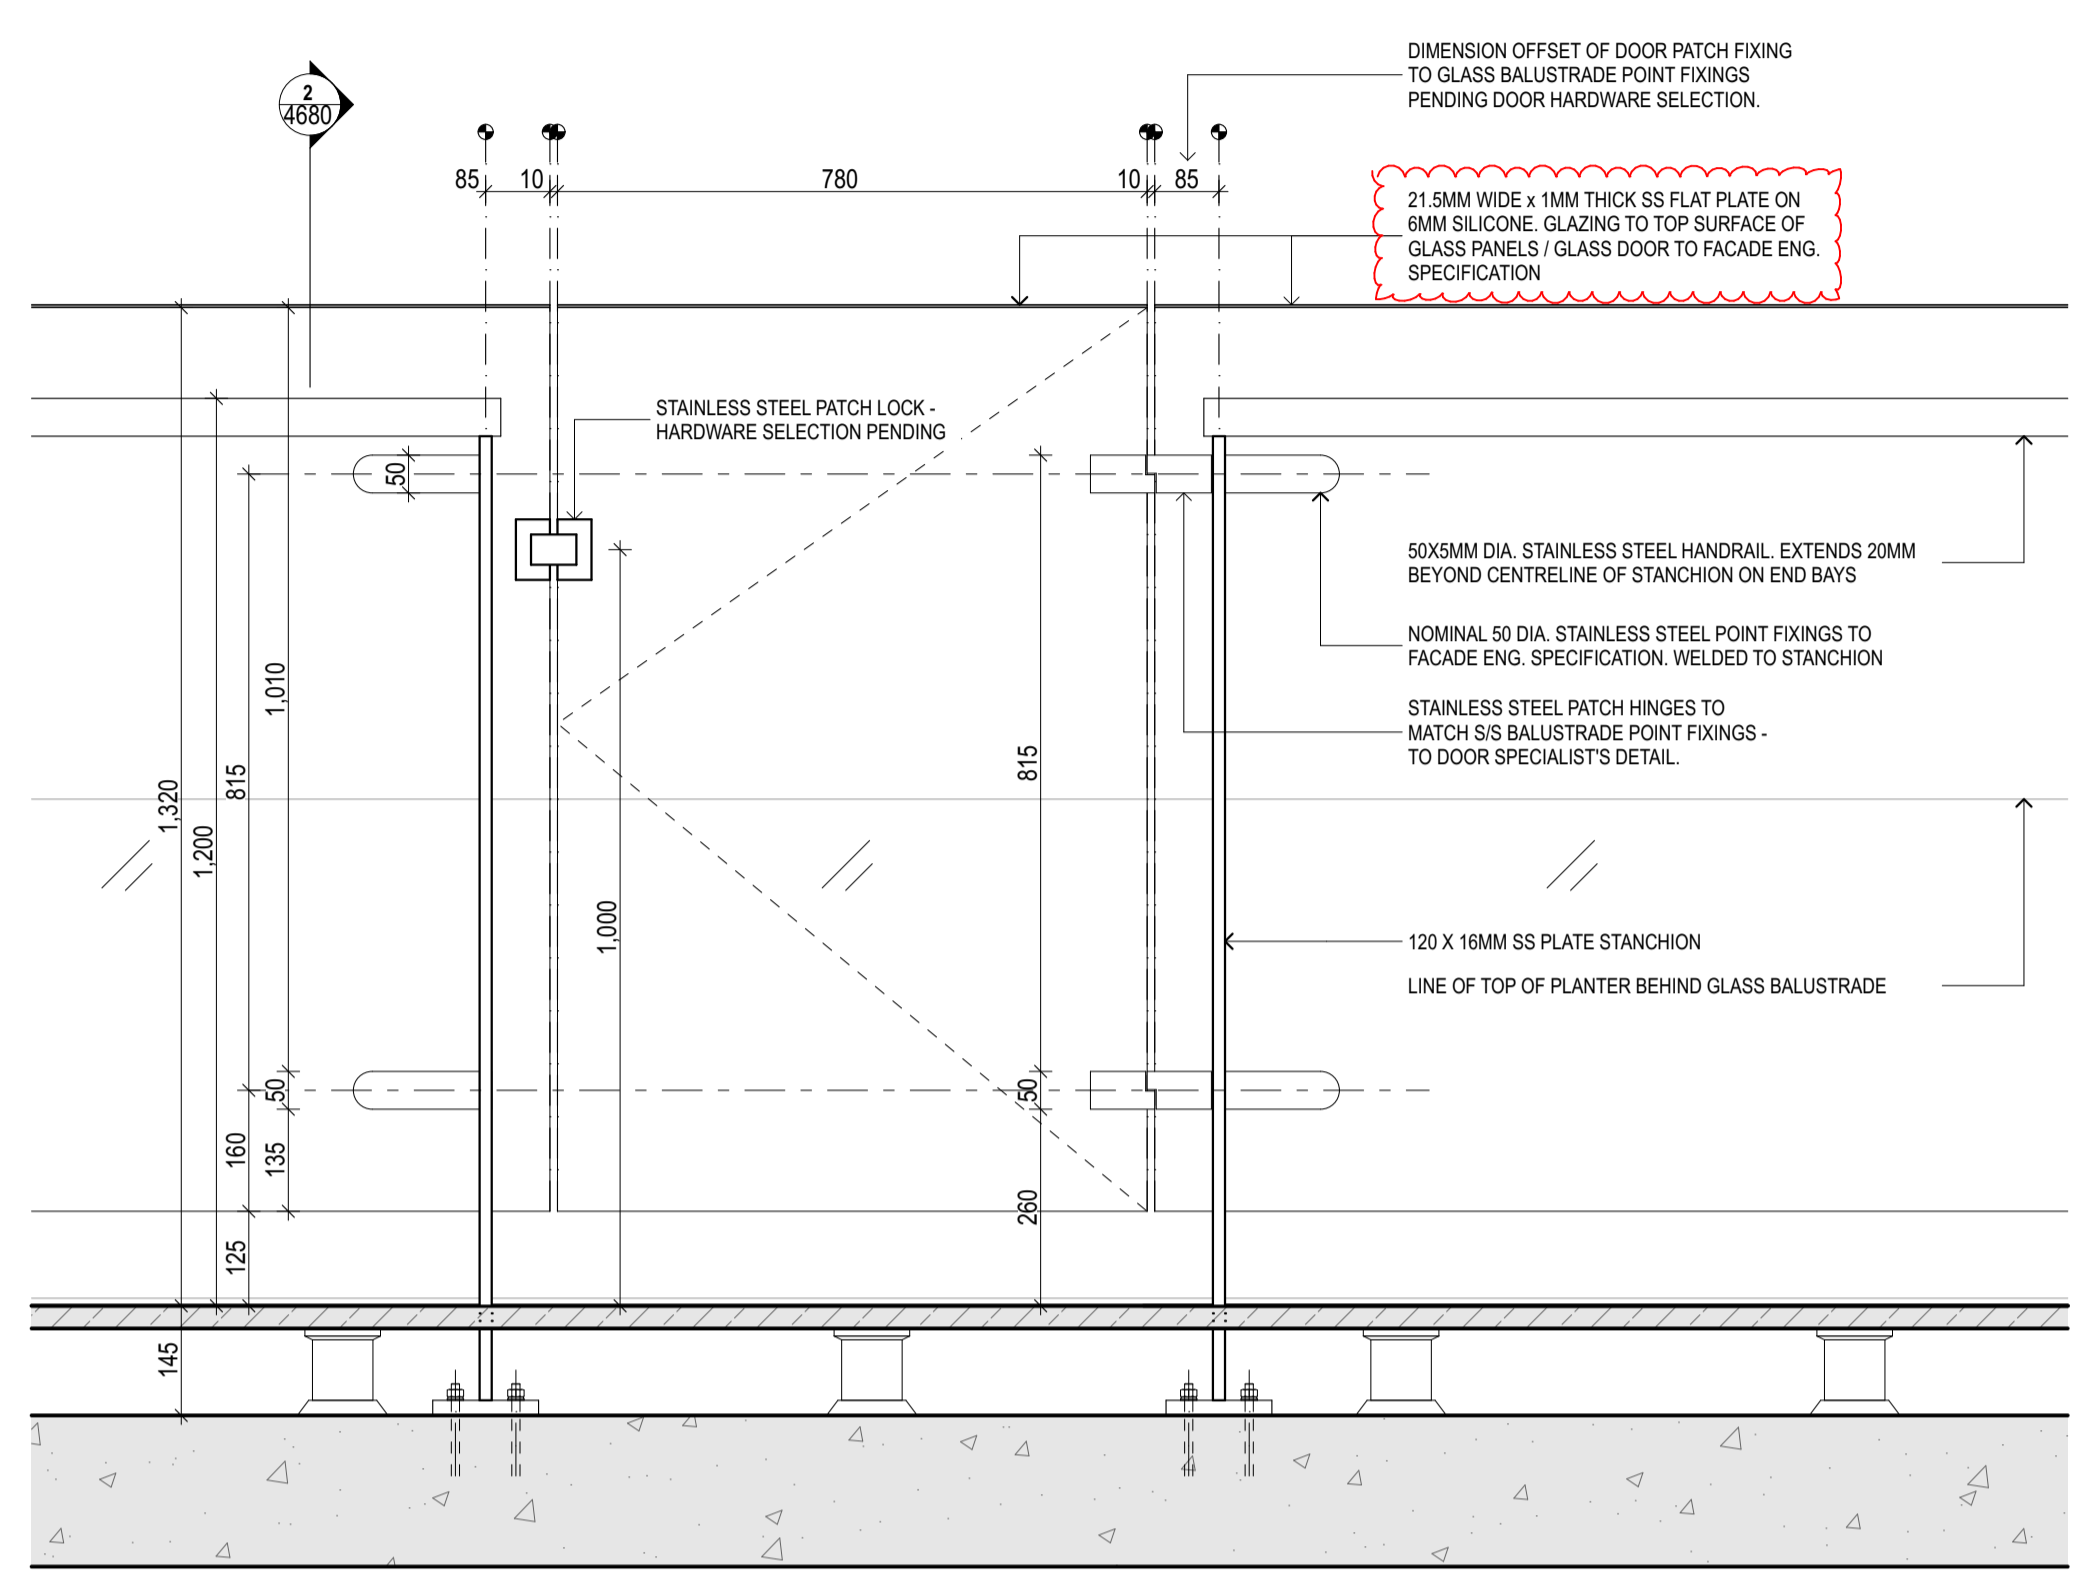


**2 ELEVATION Terrace Balustrade - Typical Glass Gate Elevation**  
1:10

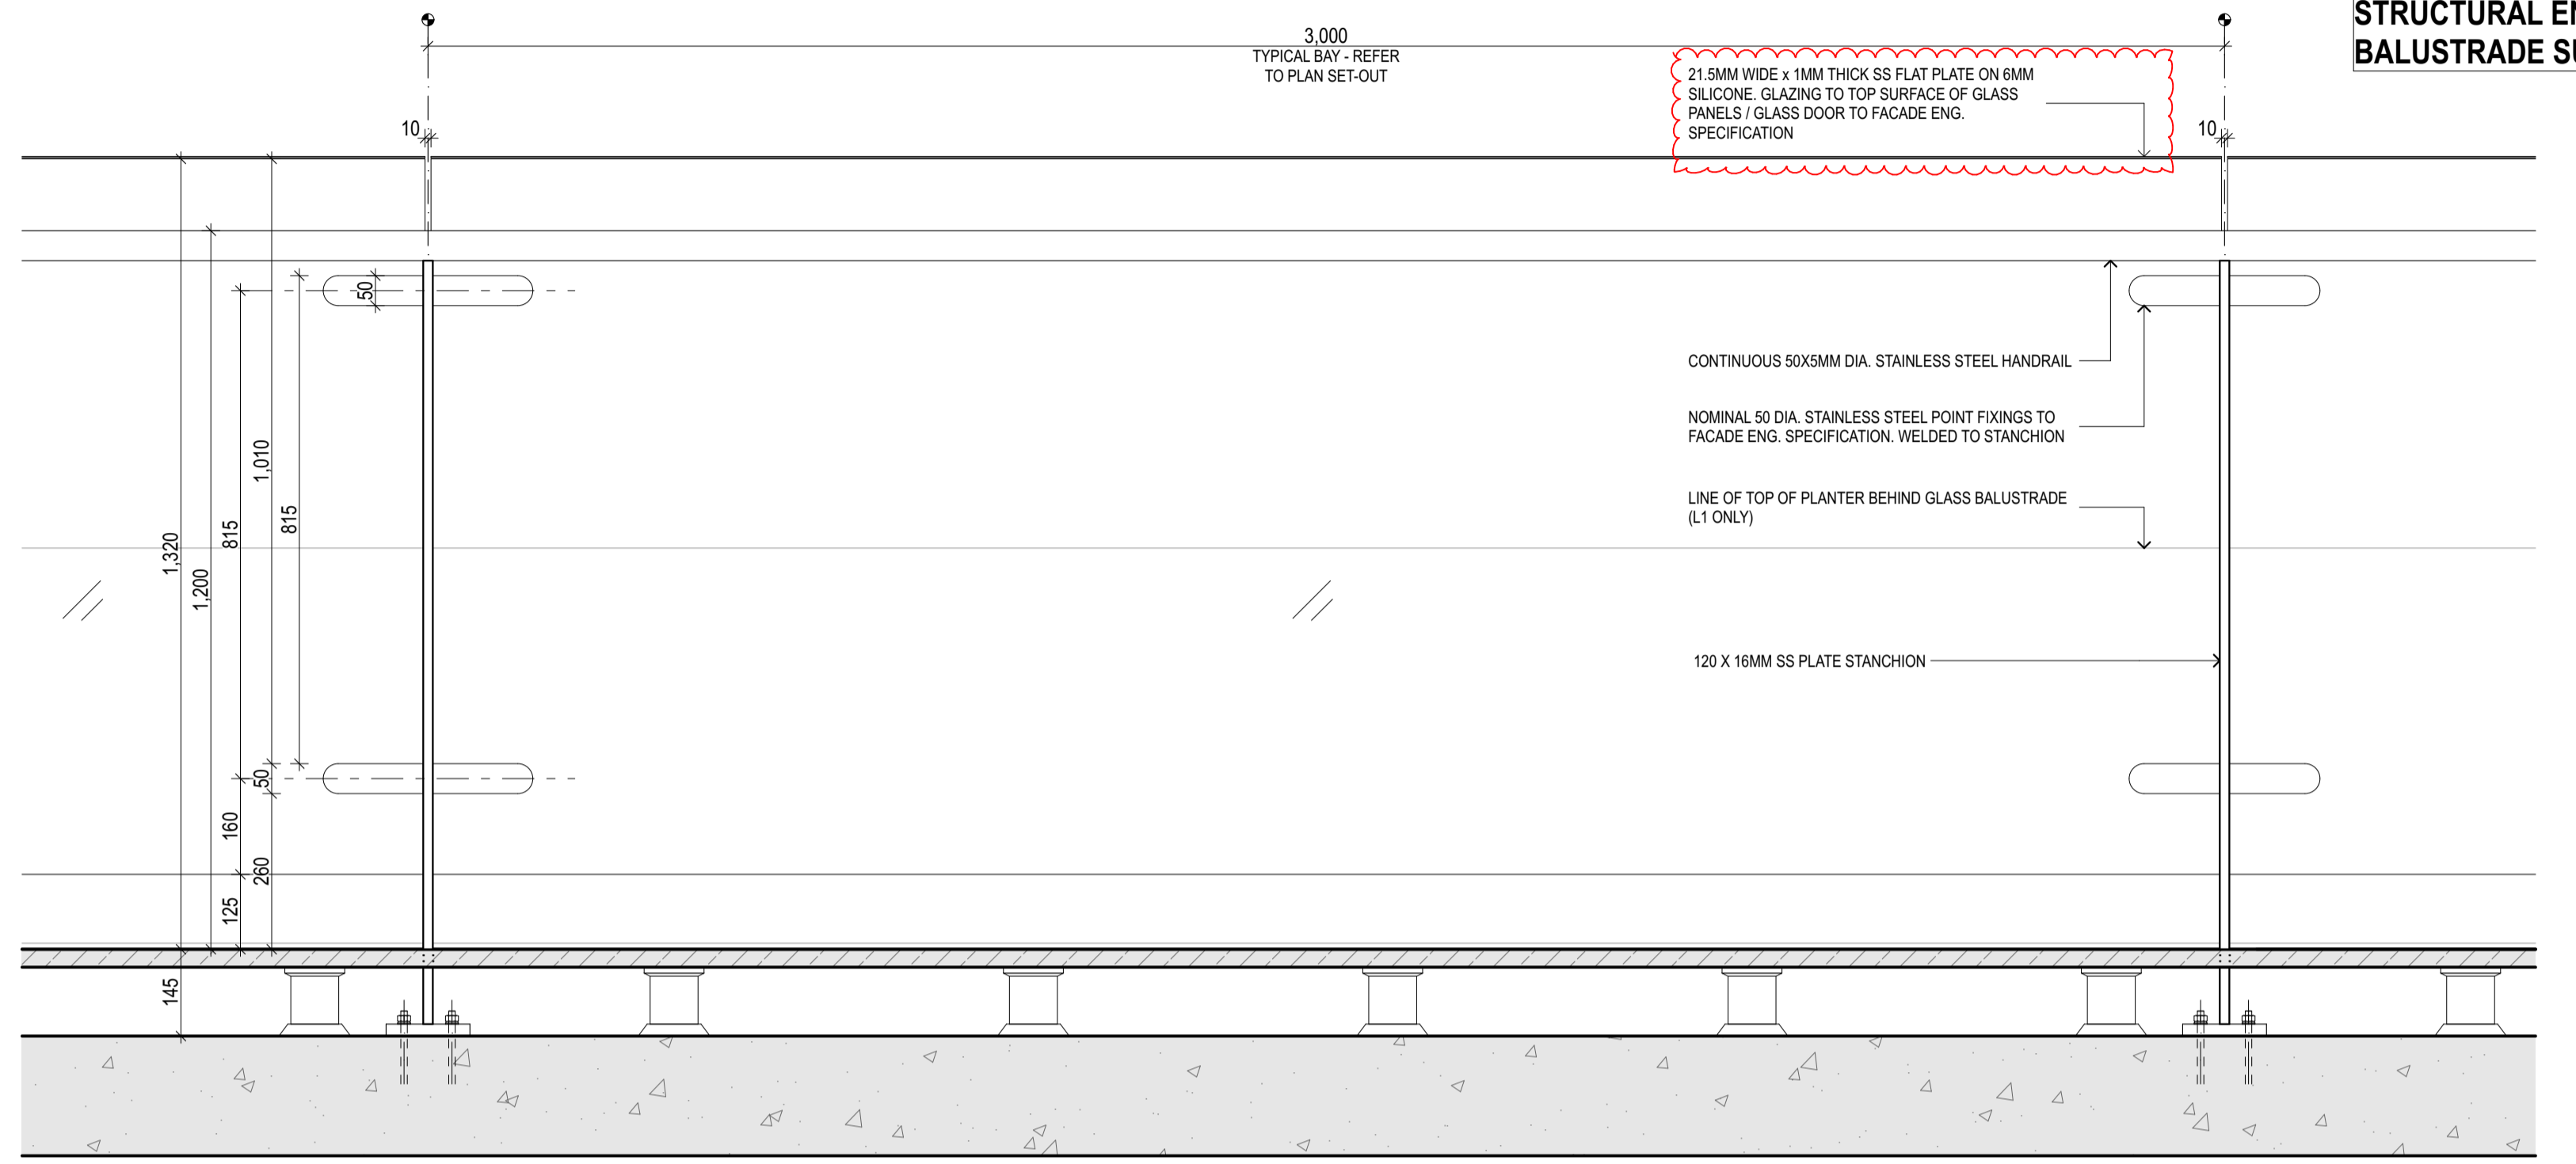


**3 ELEVATION Terrace Balustrade - Typical Bay Elevation**  
1:10

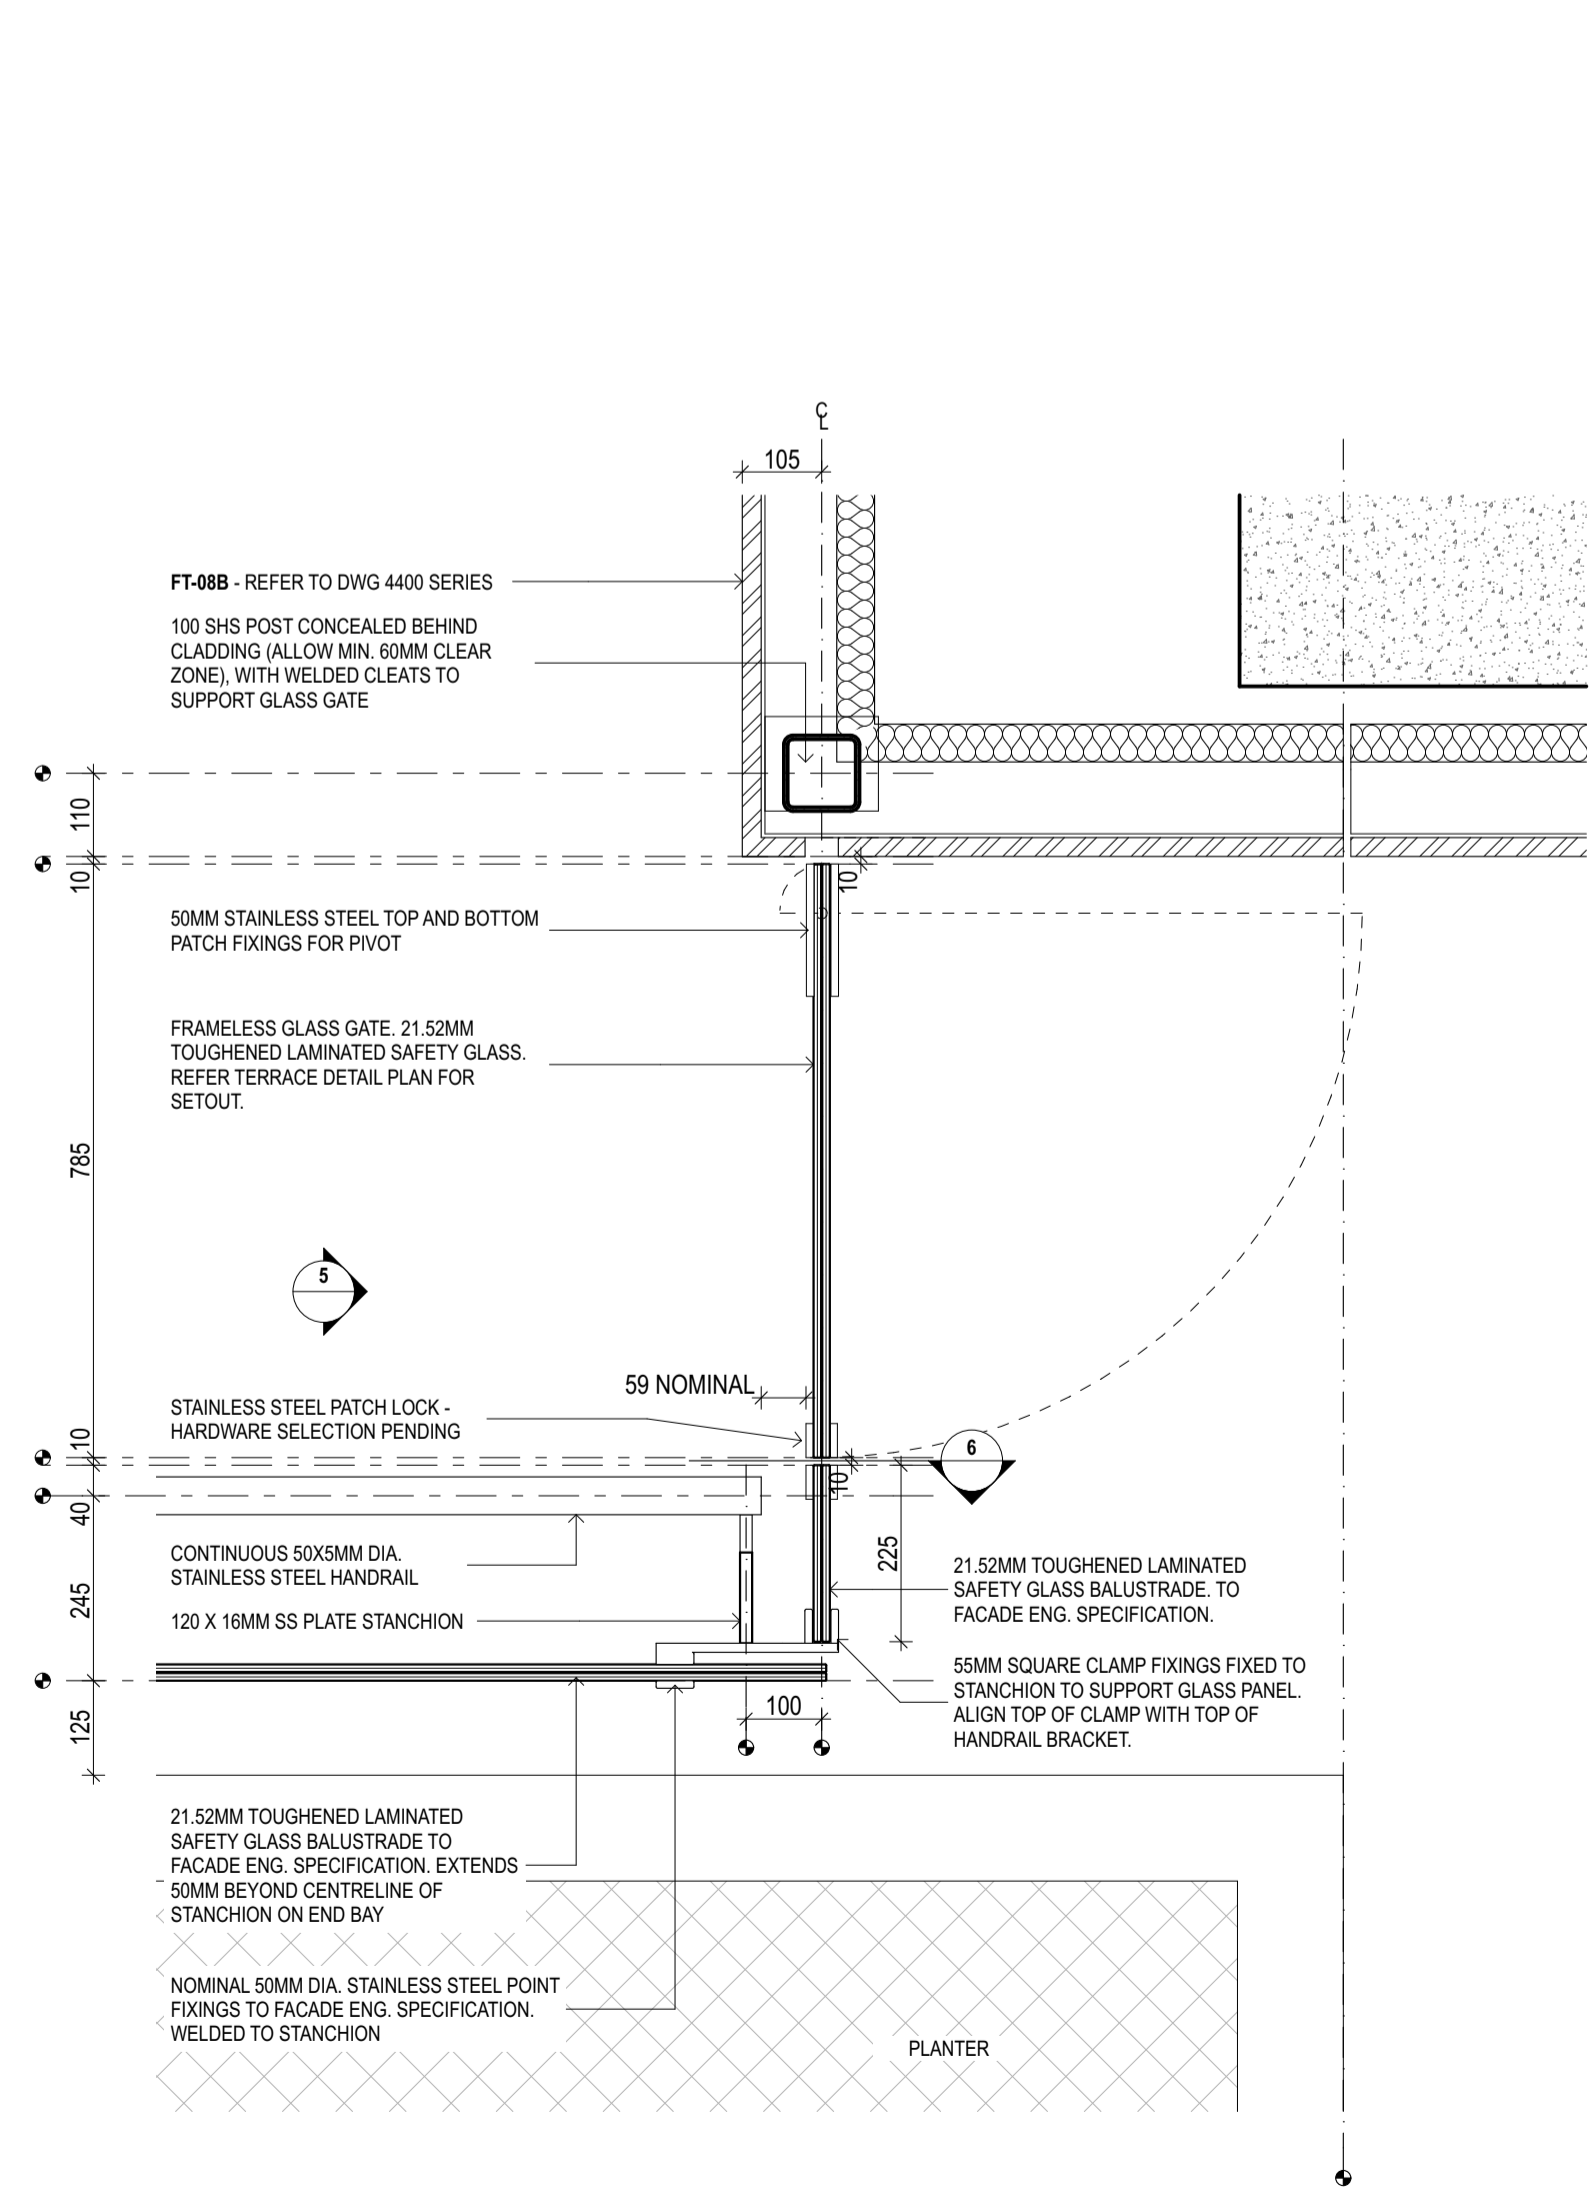

**4 PLAN L1 Terrace Balustrade - Corner Maintenance Access Glass Gate Detail**  
1:10 Refer to fjm-AR-DWG-BB-B1-4680

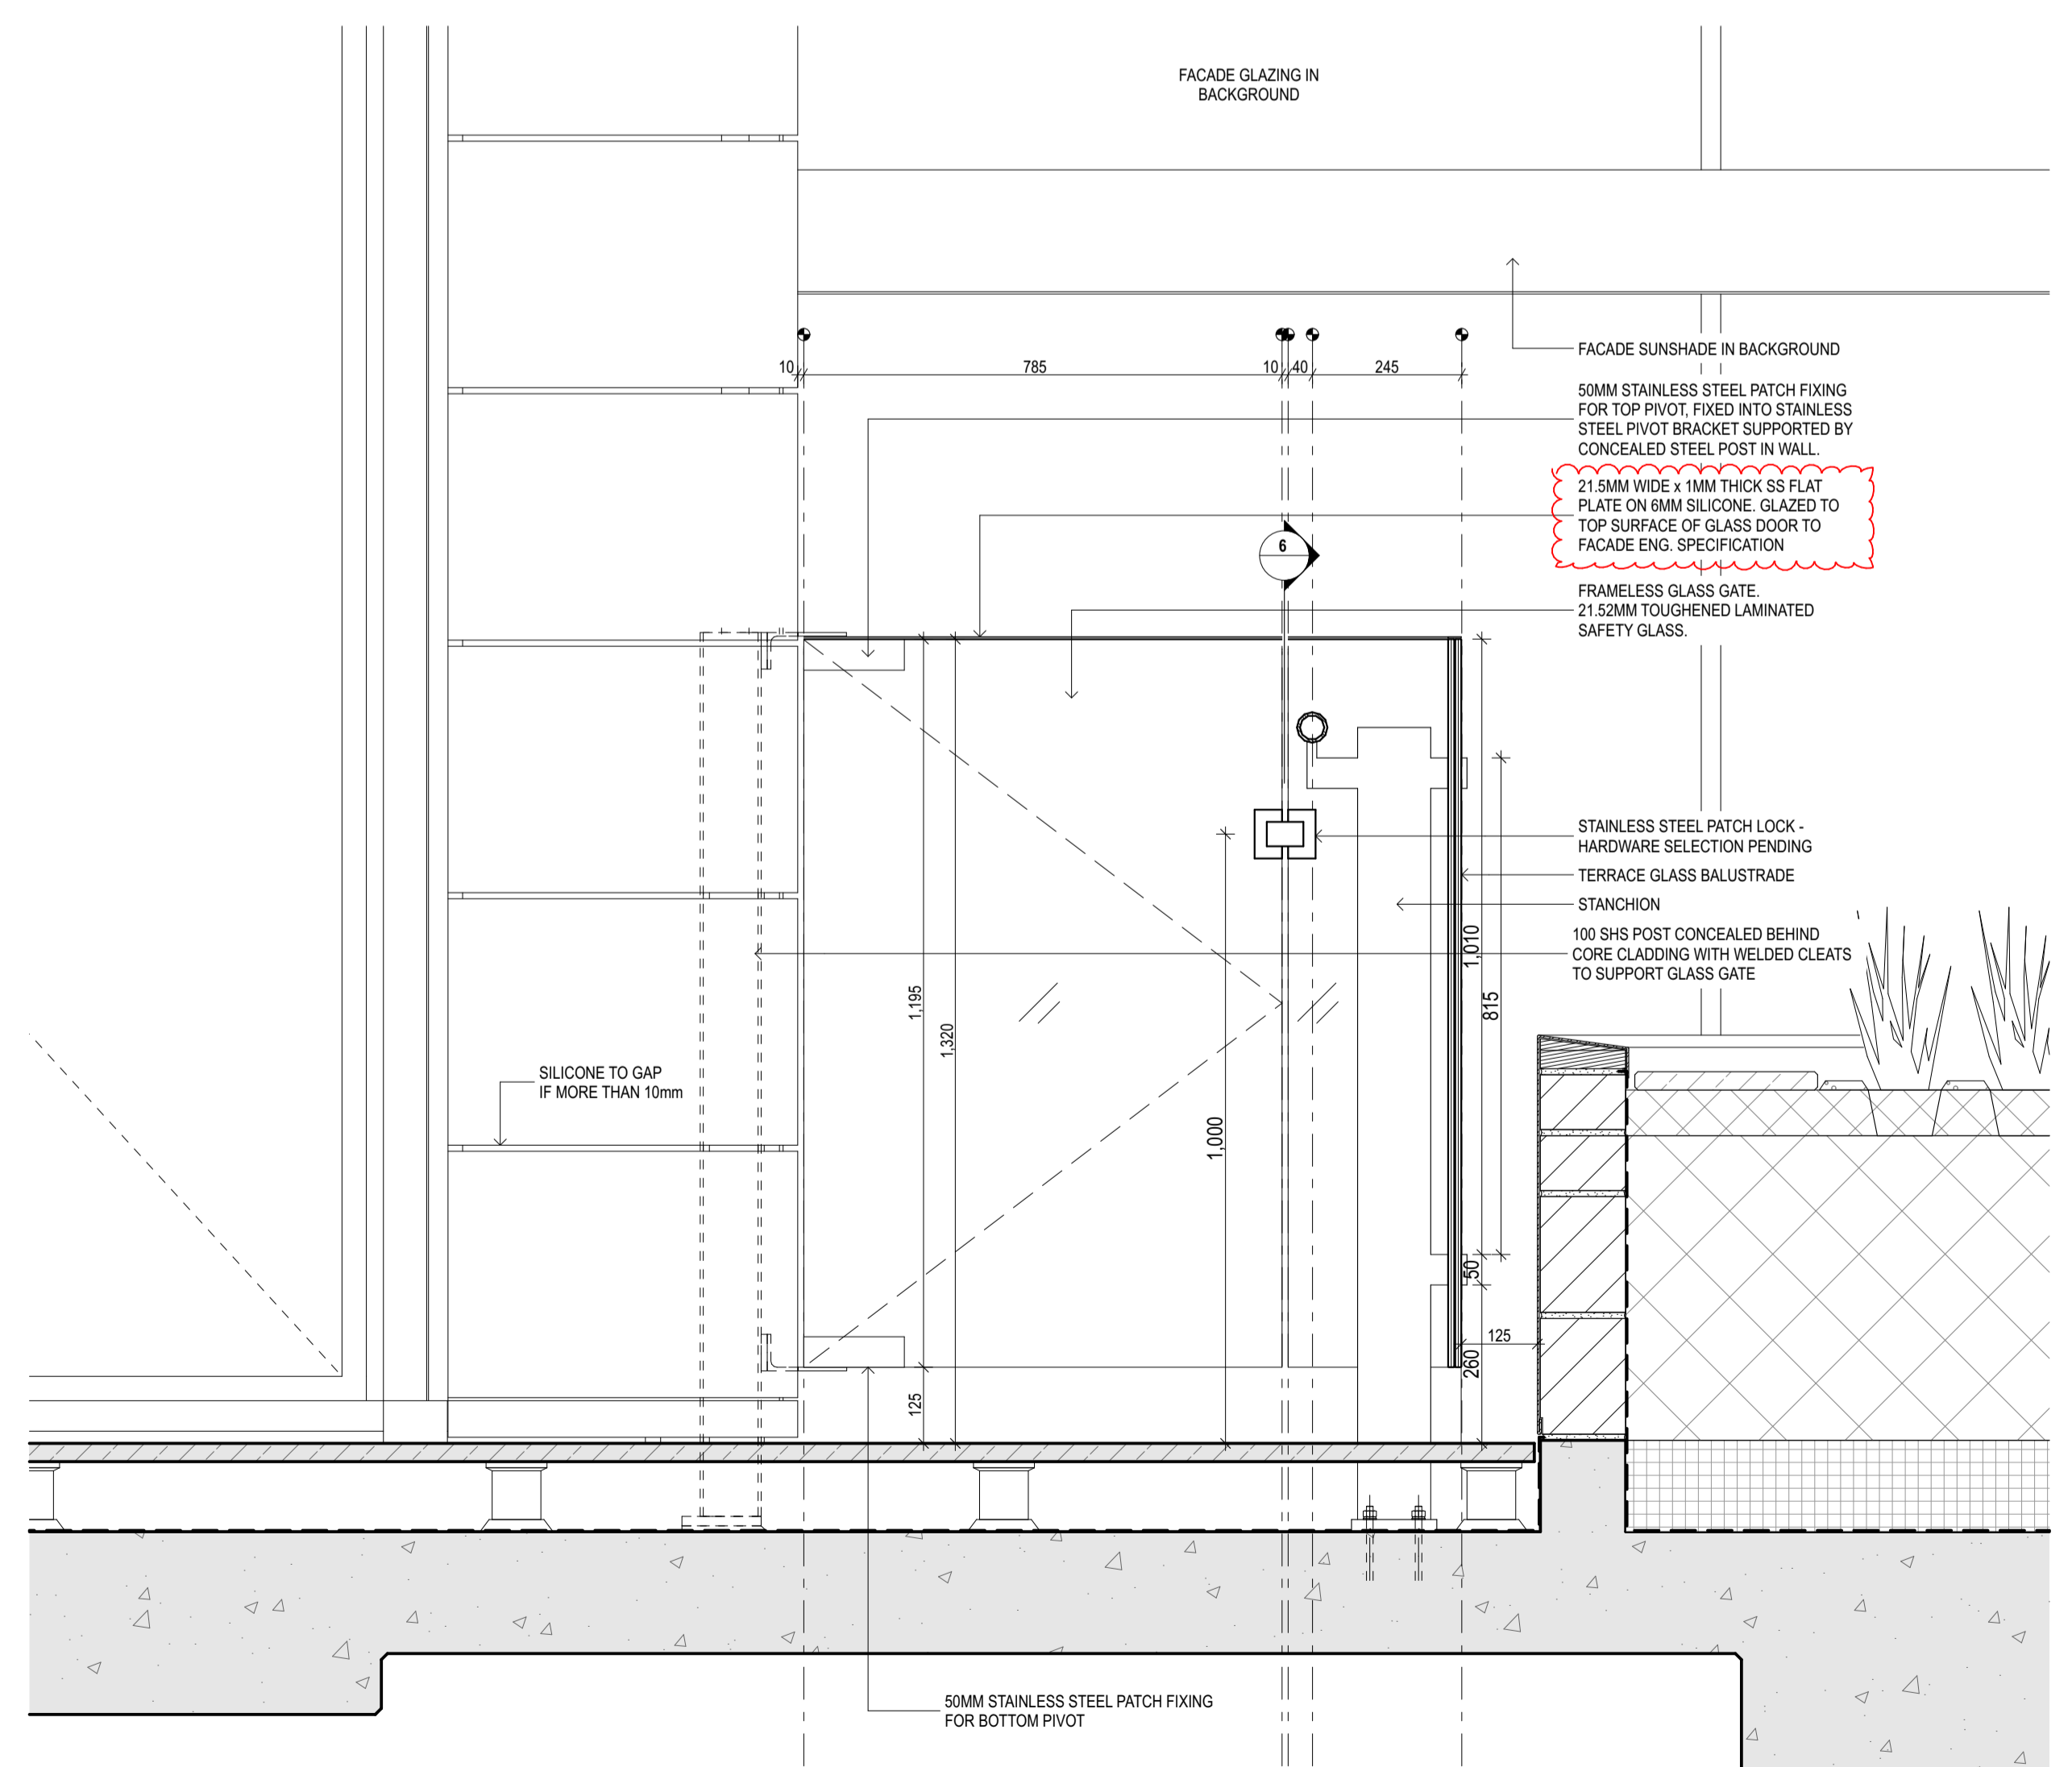

**5 ELEVATION Corner Maintenance Access Glass Gate Elevation**  
1:10 Refer to fjm-AR-DWG-BB-B1-4680

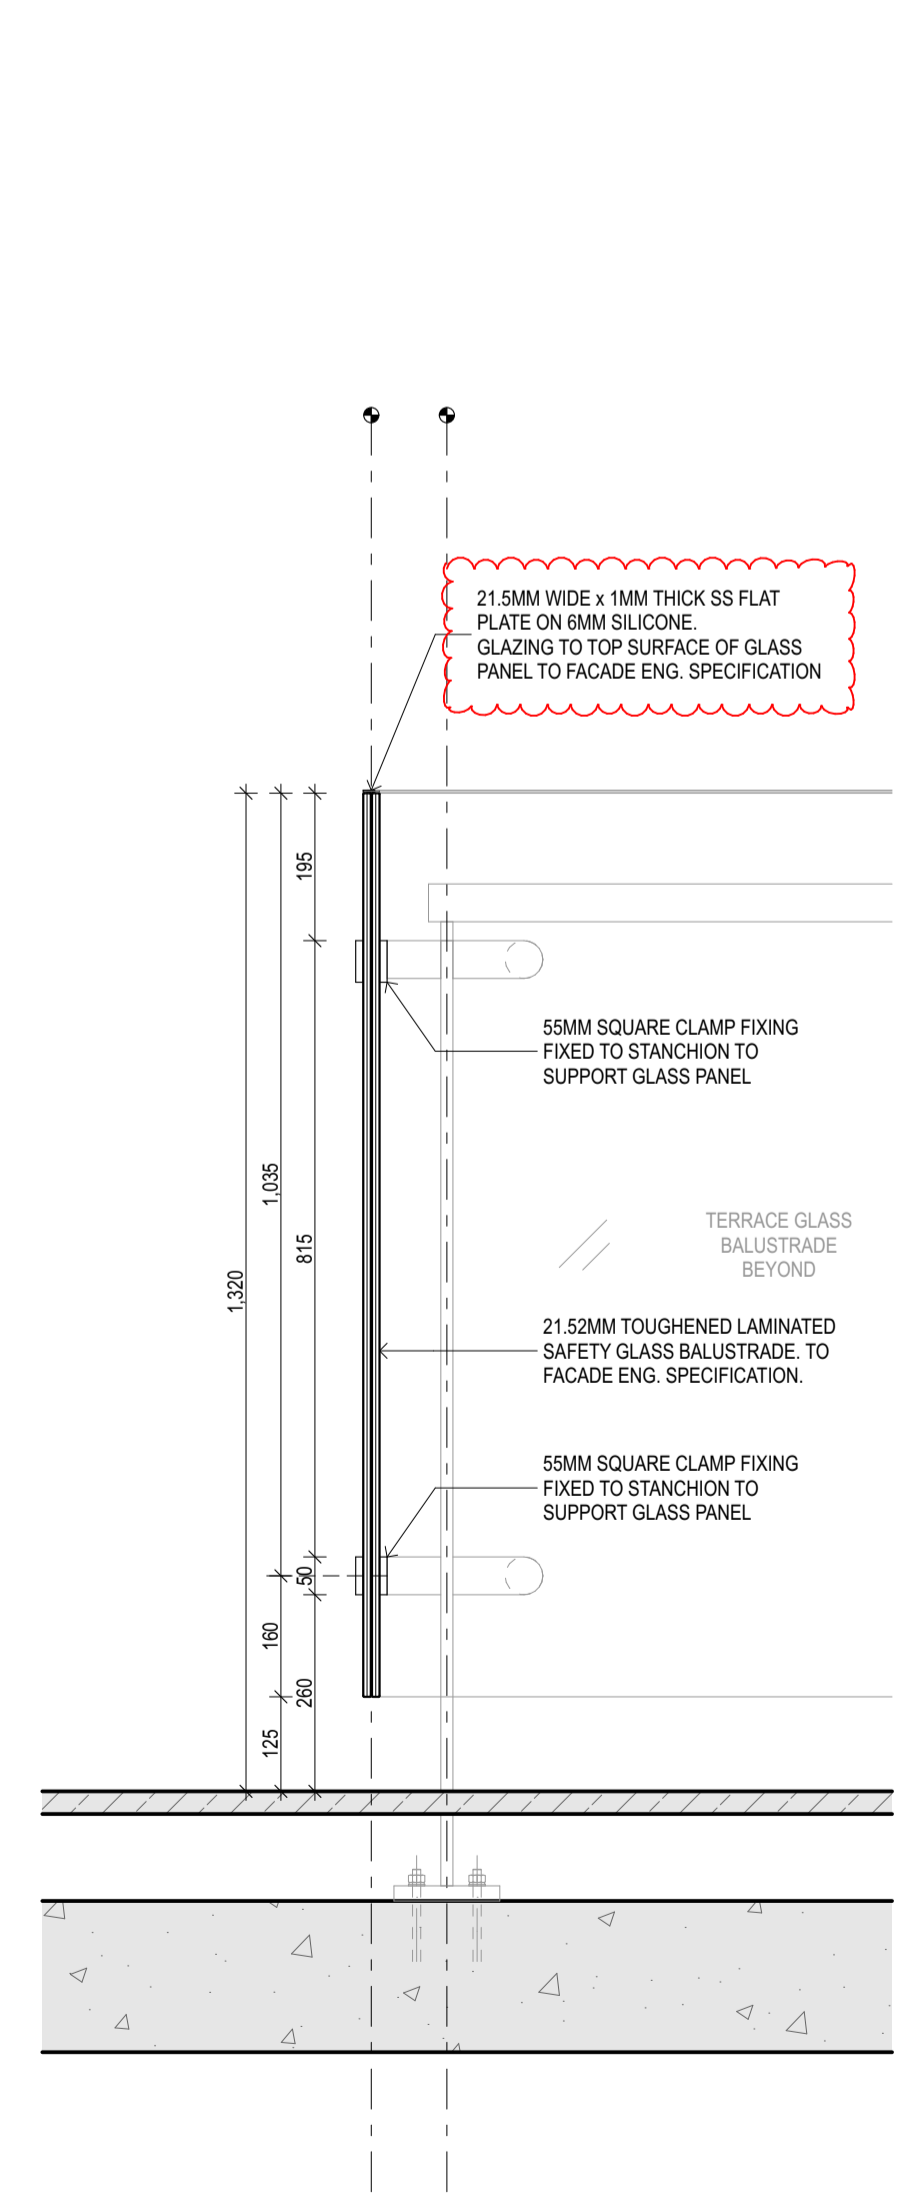

**6 SECTION Corner Maintenance Access Glass Gate Section**  
1:10

C	21/12/17	Issued for Tender	DMA
B	15/02/17	Issued for Tender	DMA
A	21/12/17	Issued for Balustrade Tender	MR
rev	date	name	by
			chk

architects in association

**fjmt + SISSONS**

fjmt studio architecture interiors landscape urban  
sydney melbourne london  
Level 5, 70 King Street +61 2 9551 7077 | fjmtstudio.com


project  
AUSTRALIAN TECHNOLOGY PARK - BUILDING 1  
Lot 8, 9 & 12 at ATP Eveleigh  
Sydney NSW 2015

title  
Balustrades and Stairs  
Terrace Balustrade Details


scale first issued 21/12/17  
project code sheet no. revision  
MVATP fjmt-AR-DWG-BB-B1-4681 C

**For Tender**


**GENERAL NOTES**  
 ALL DIMENSIONS AND EXISTING CONDITIONS SHALL BE CHECKED AND VERIFIED BY THE CONTRACTOR BEFORE PROCEEDING WITH THE WORK.  
 ALL LEVELS RELATIVE TO AUSTRALIAN HEIGHT DATUM.  
 DO NOT SCALE DRAWINGS.  
 USE FIGURED DIMENSIONS ONLY.

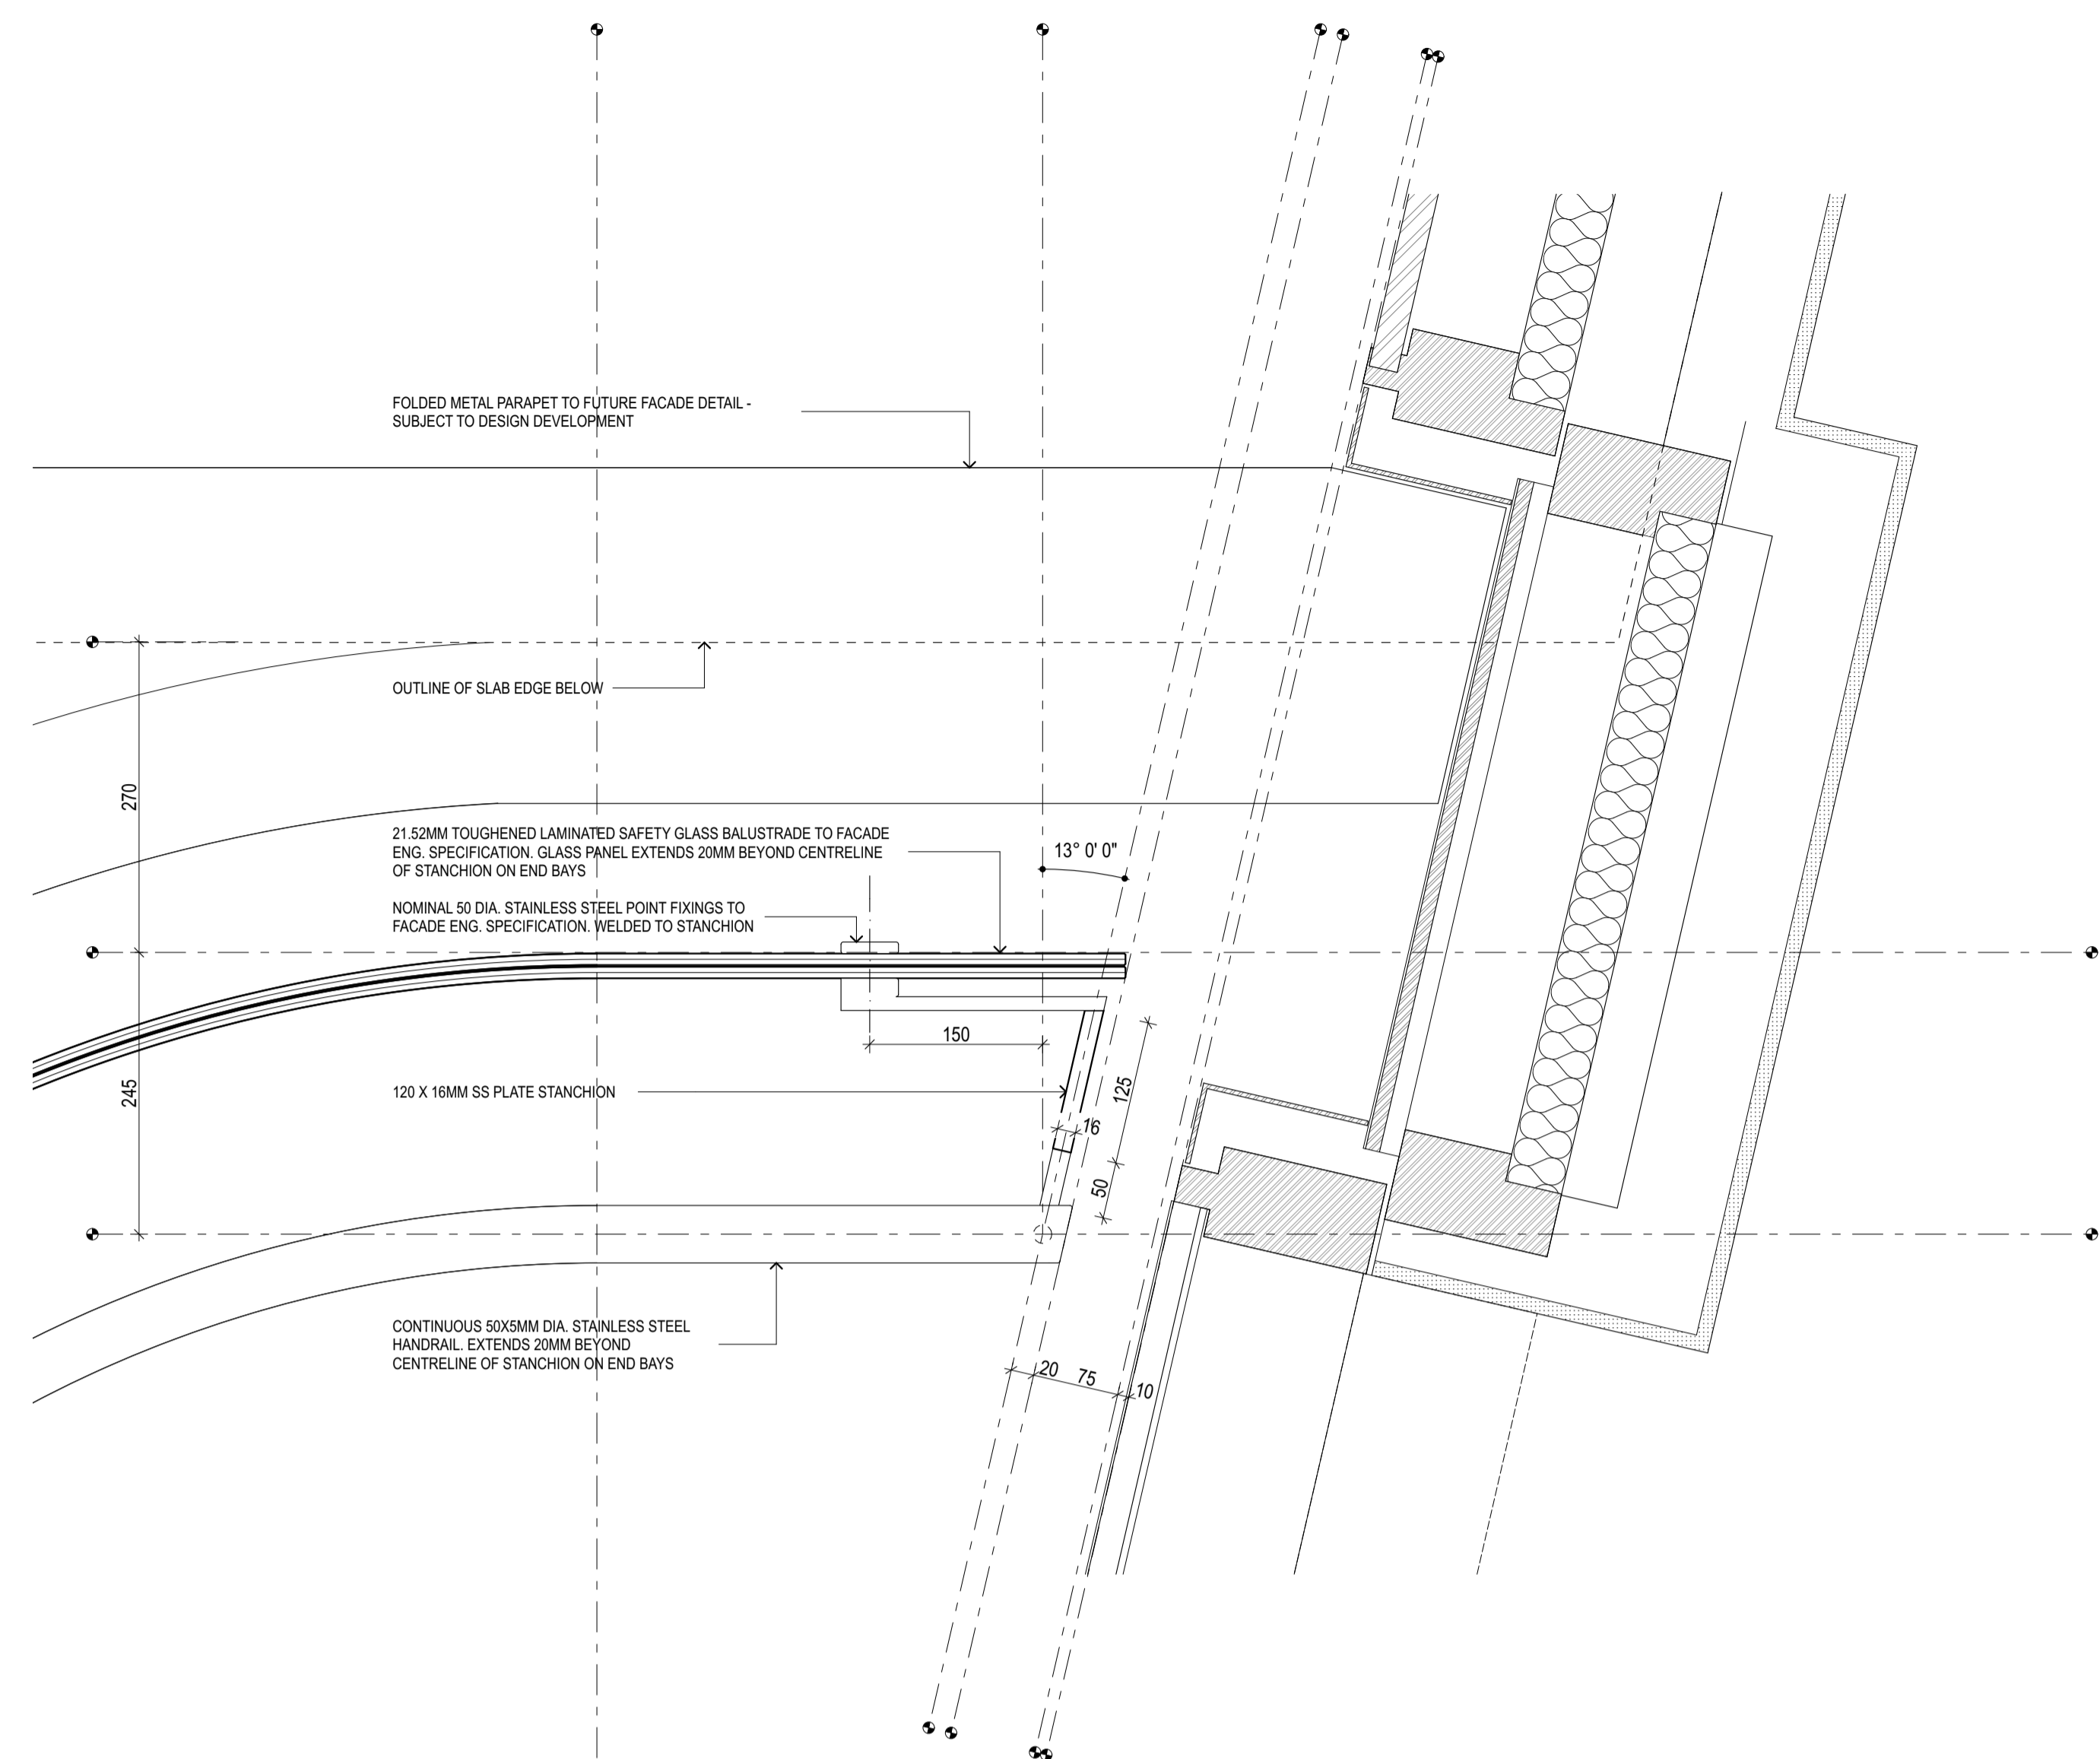


**1 PLAN L1 Terrace Balustrade - Corner Interface Detail**  
 1:5 Refer to ffmt-AR-DWG-BB-B1-4680

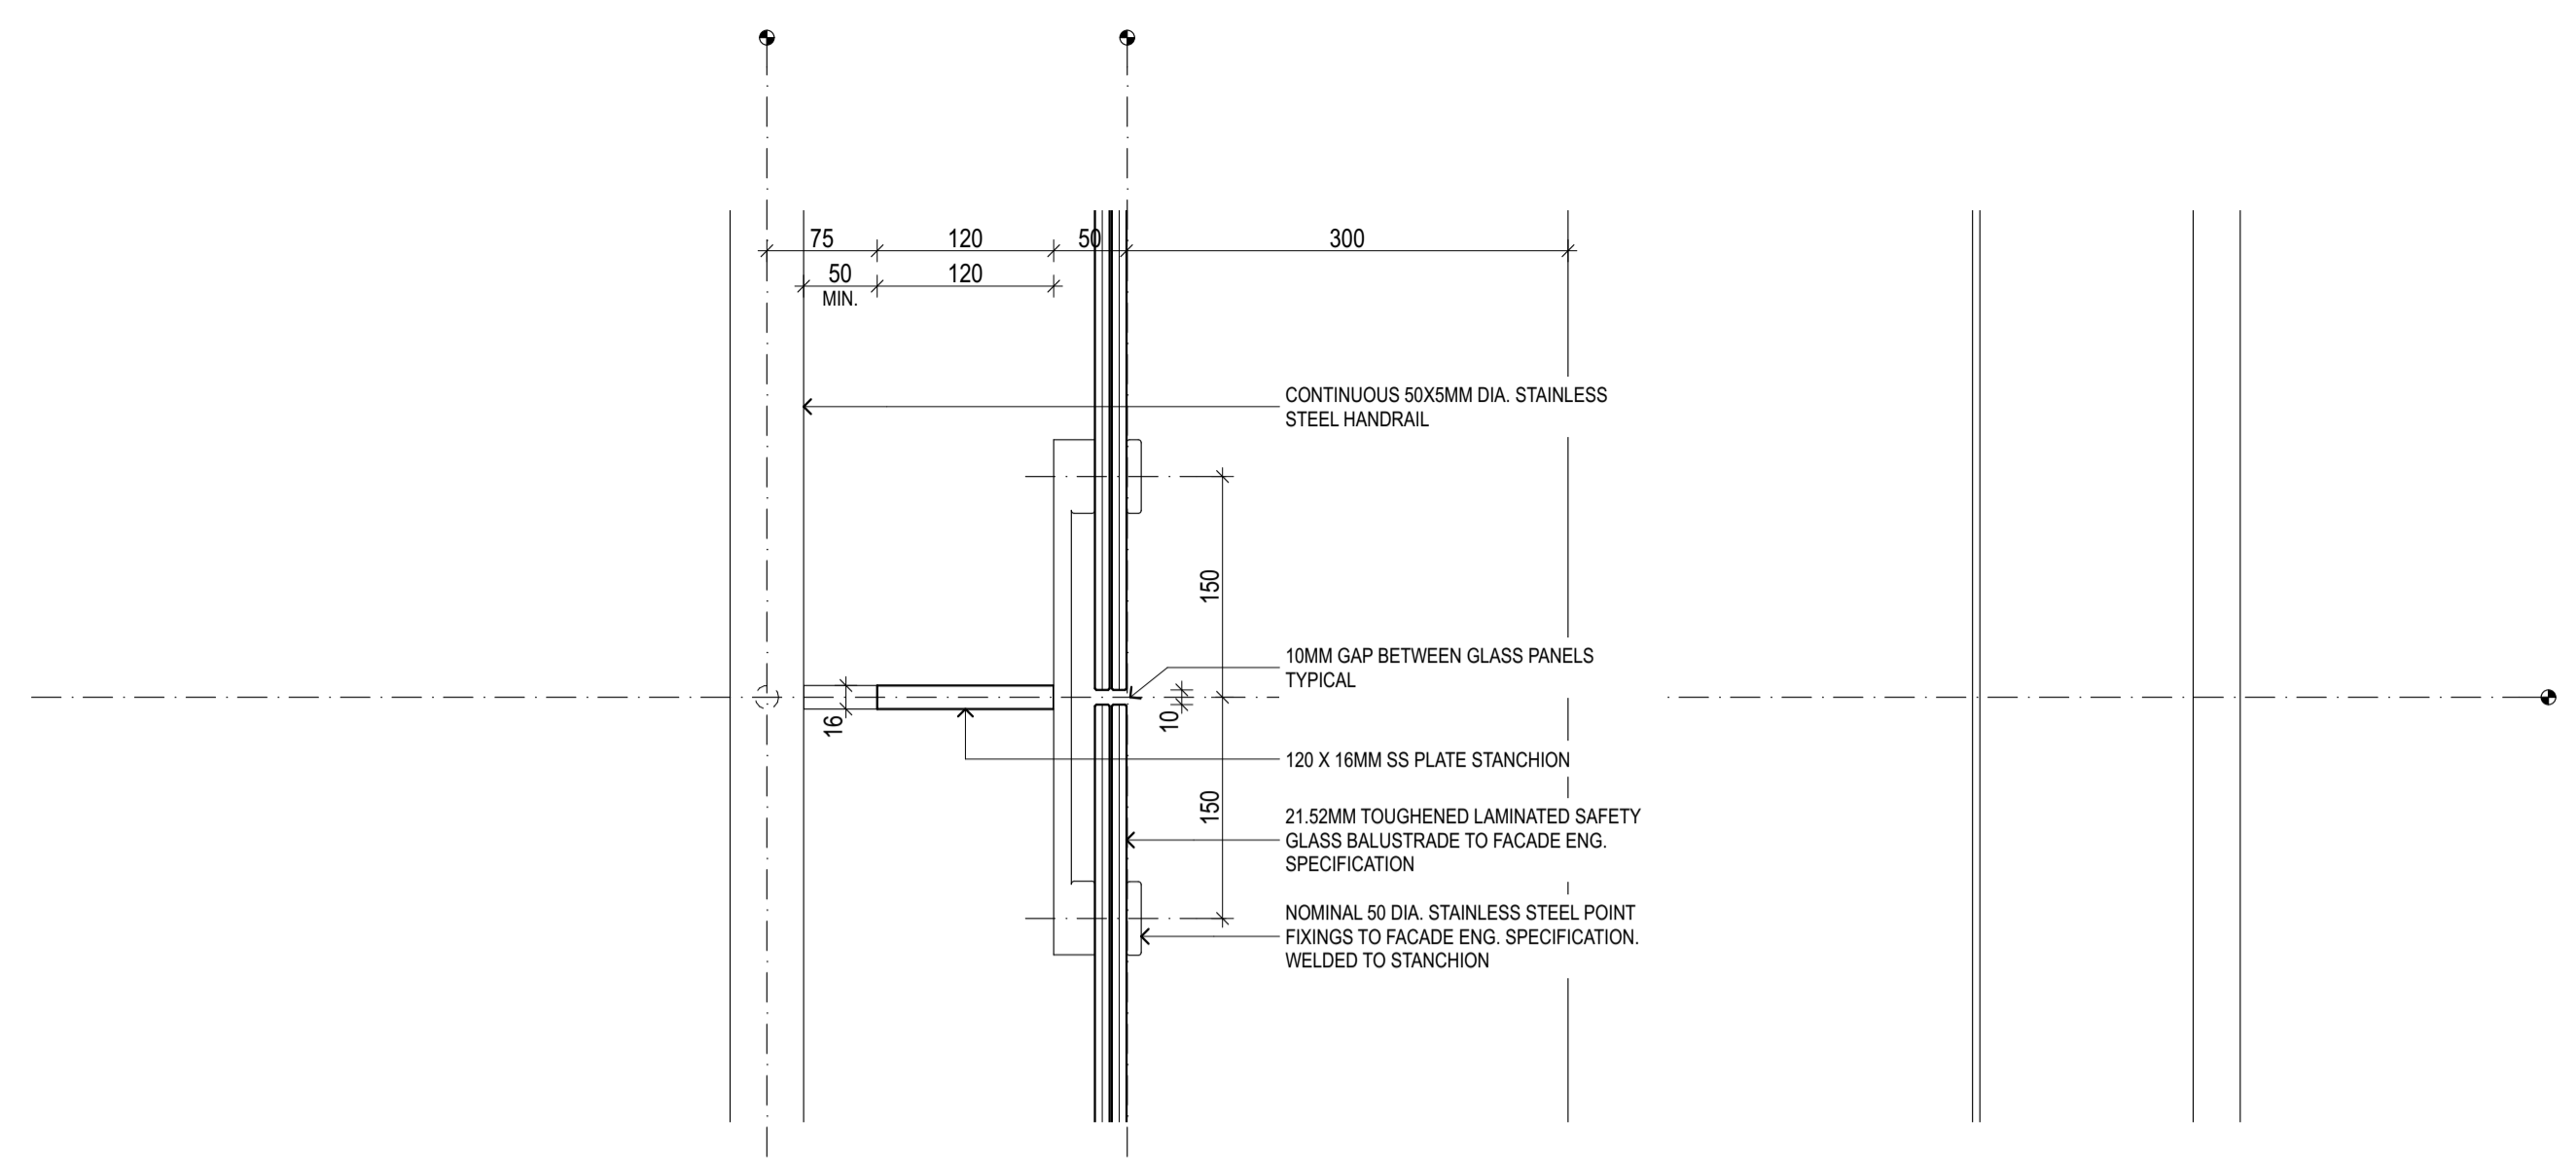

**4 PLAN L7 Terrace Balustrade - Typical Stanchion Detail**  
 1:5 Refer to ffmt-AR-DWG-BB-B1-4607A/B

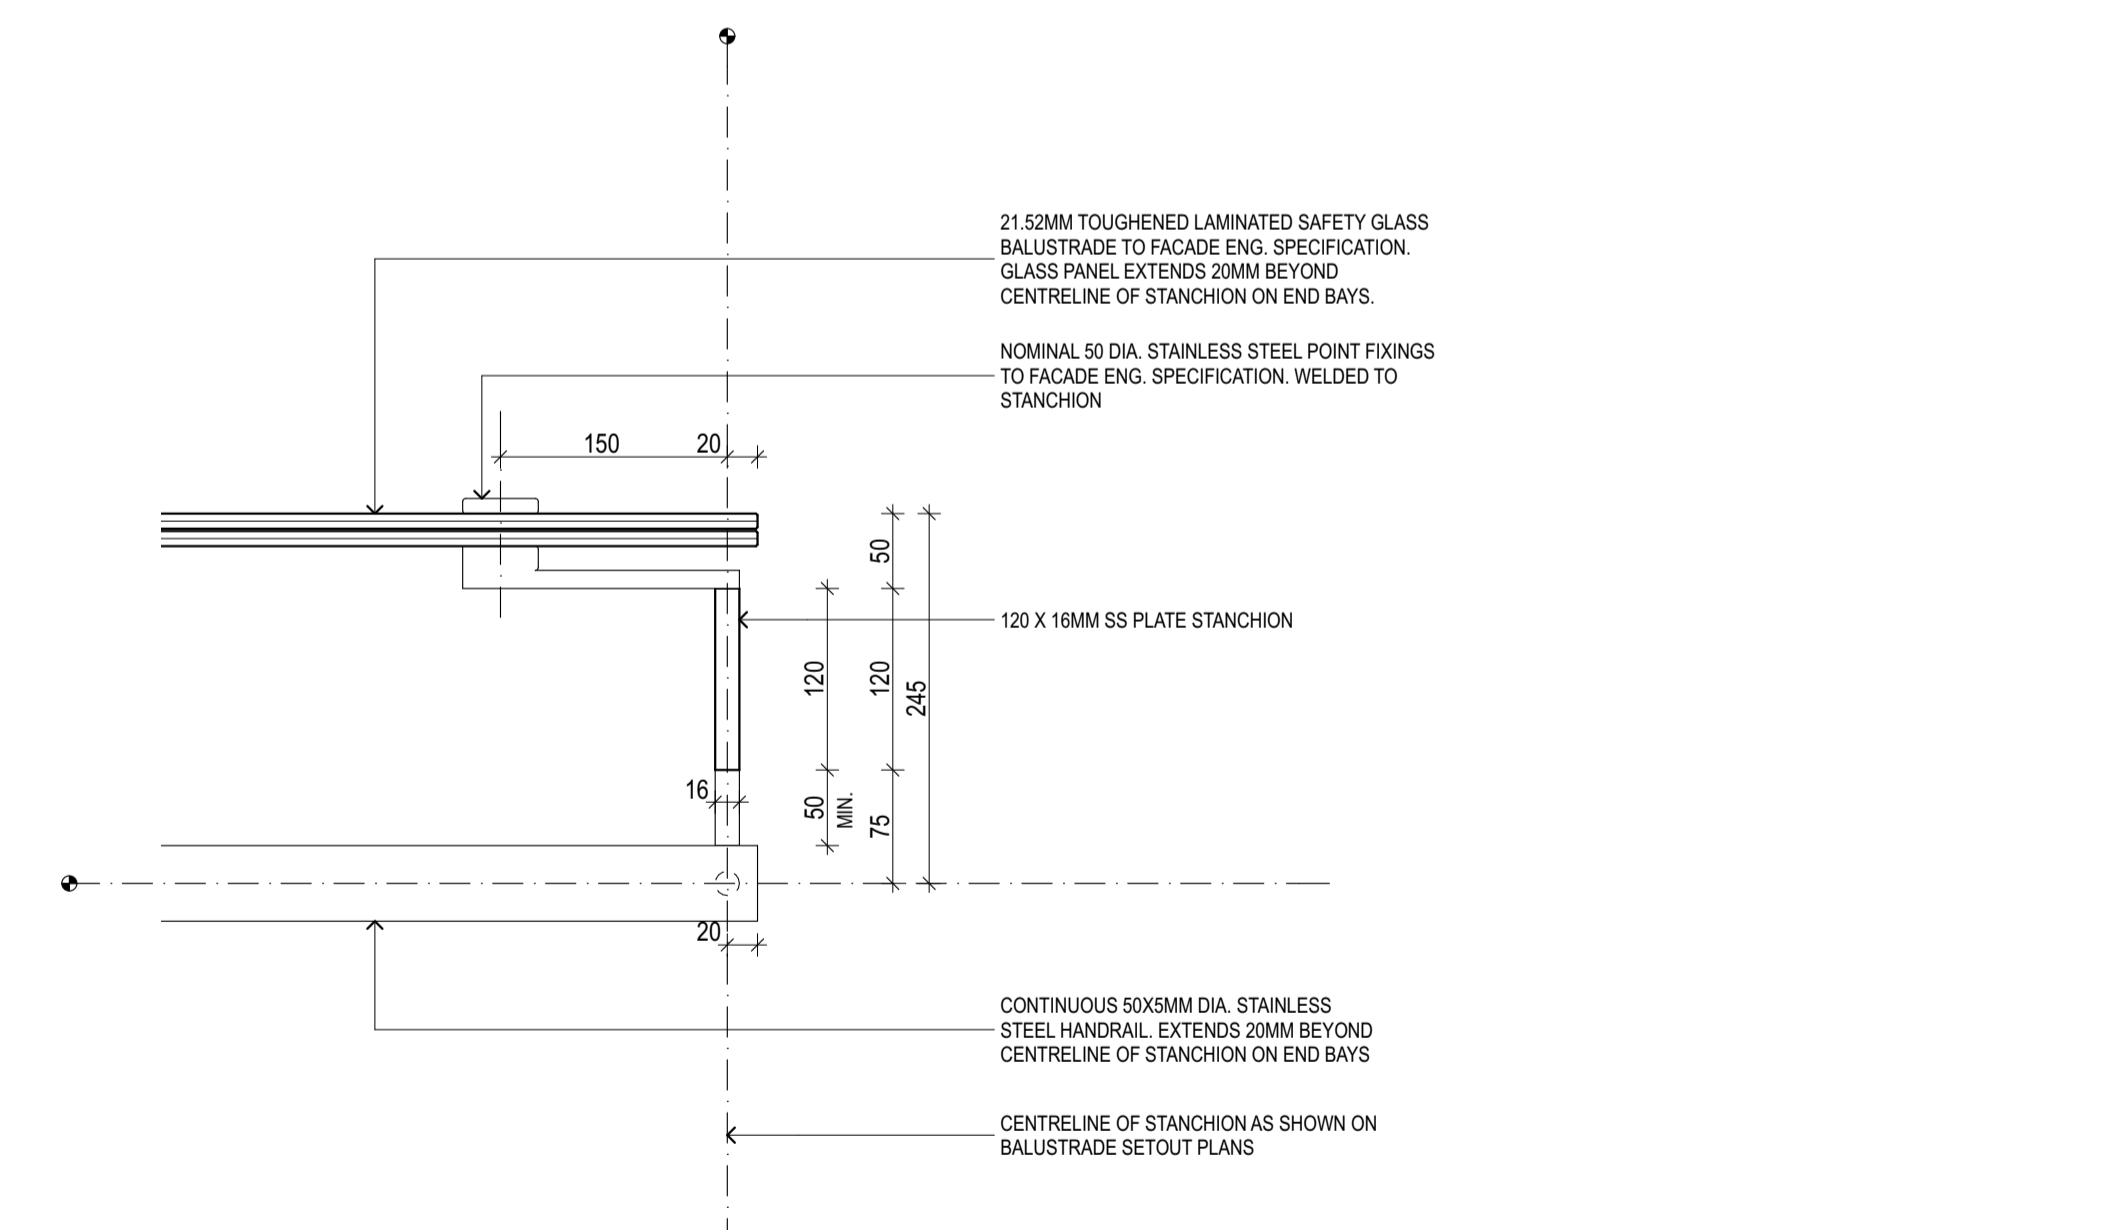

**2 PLAN Terrace Balustrade - Typical End Stanchion Detail**  
 1:5

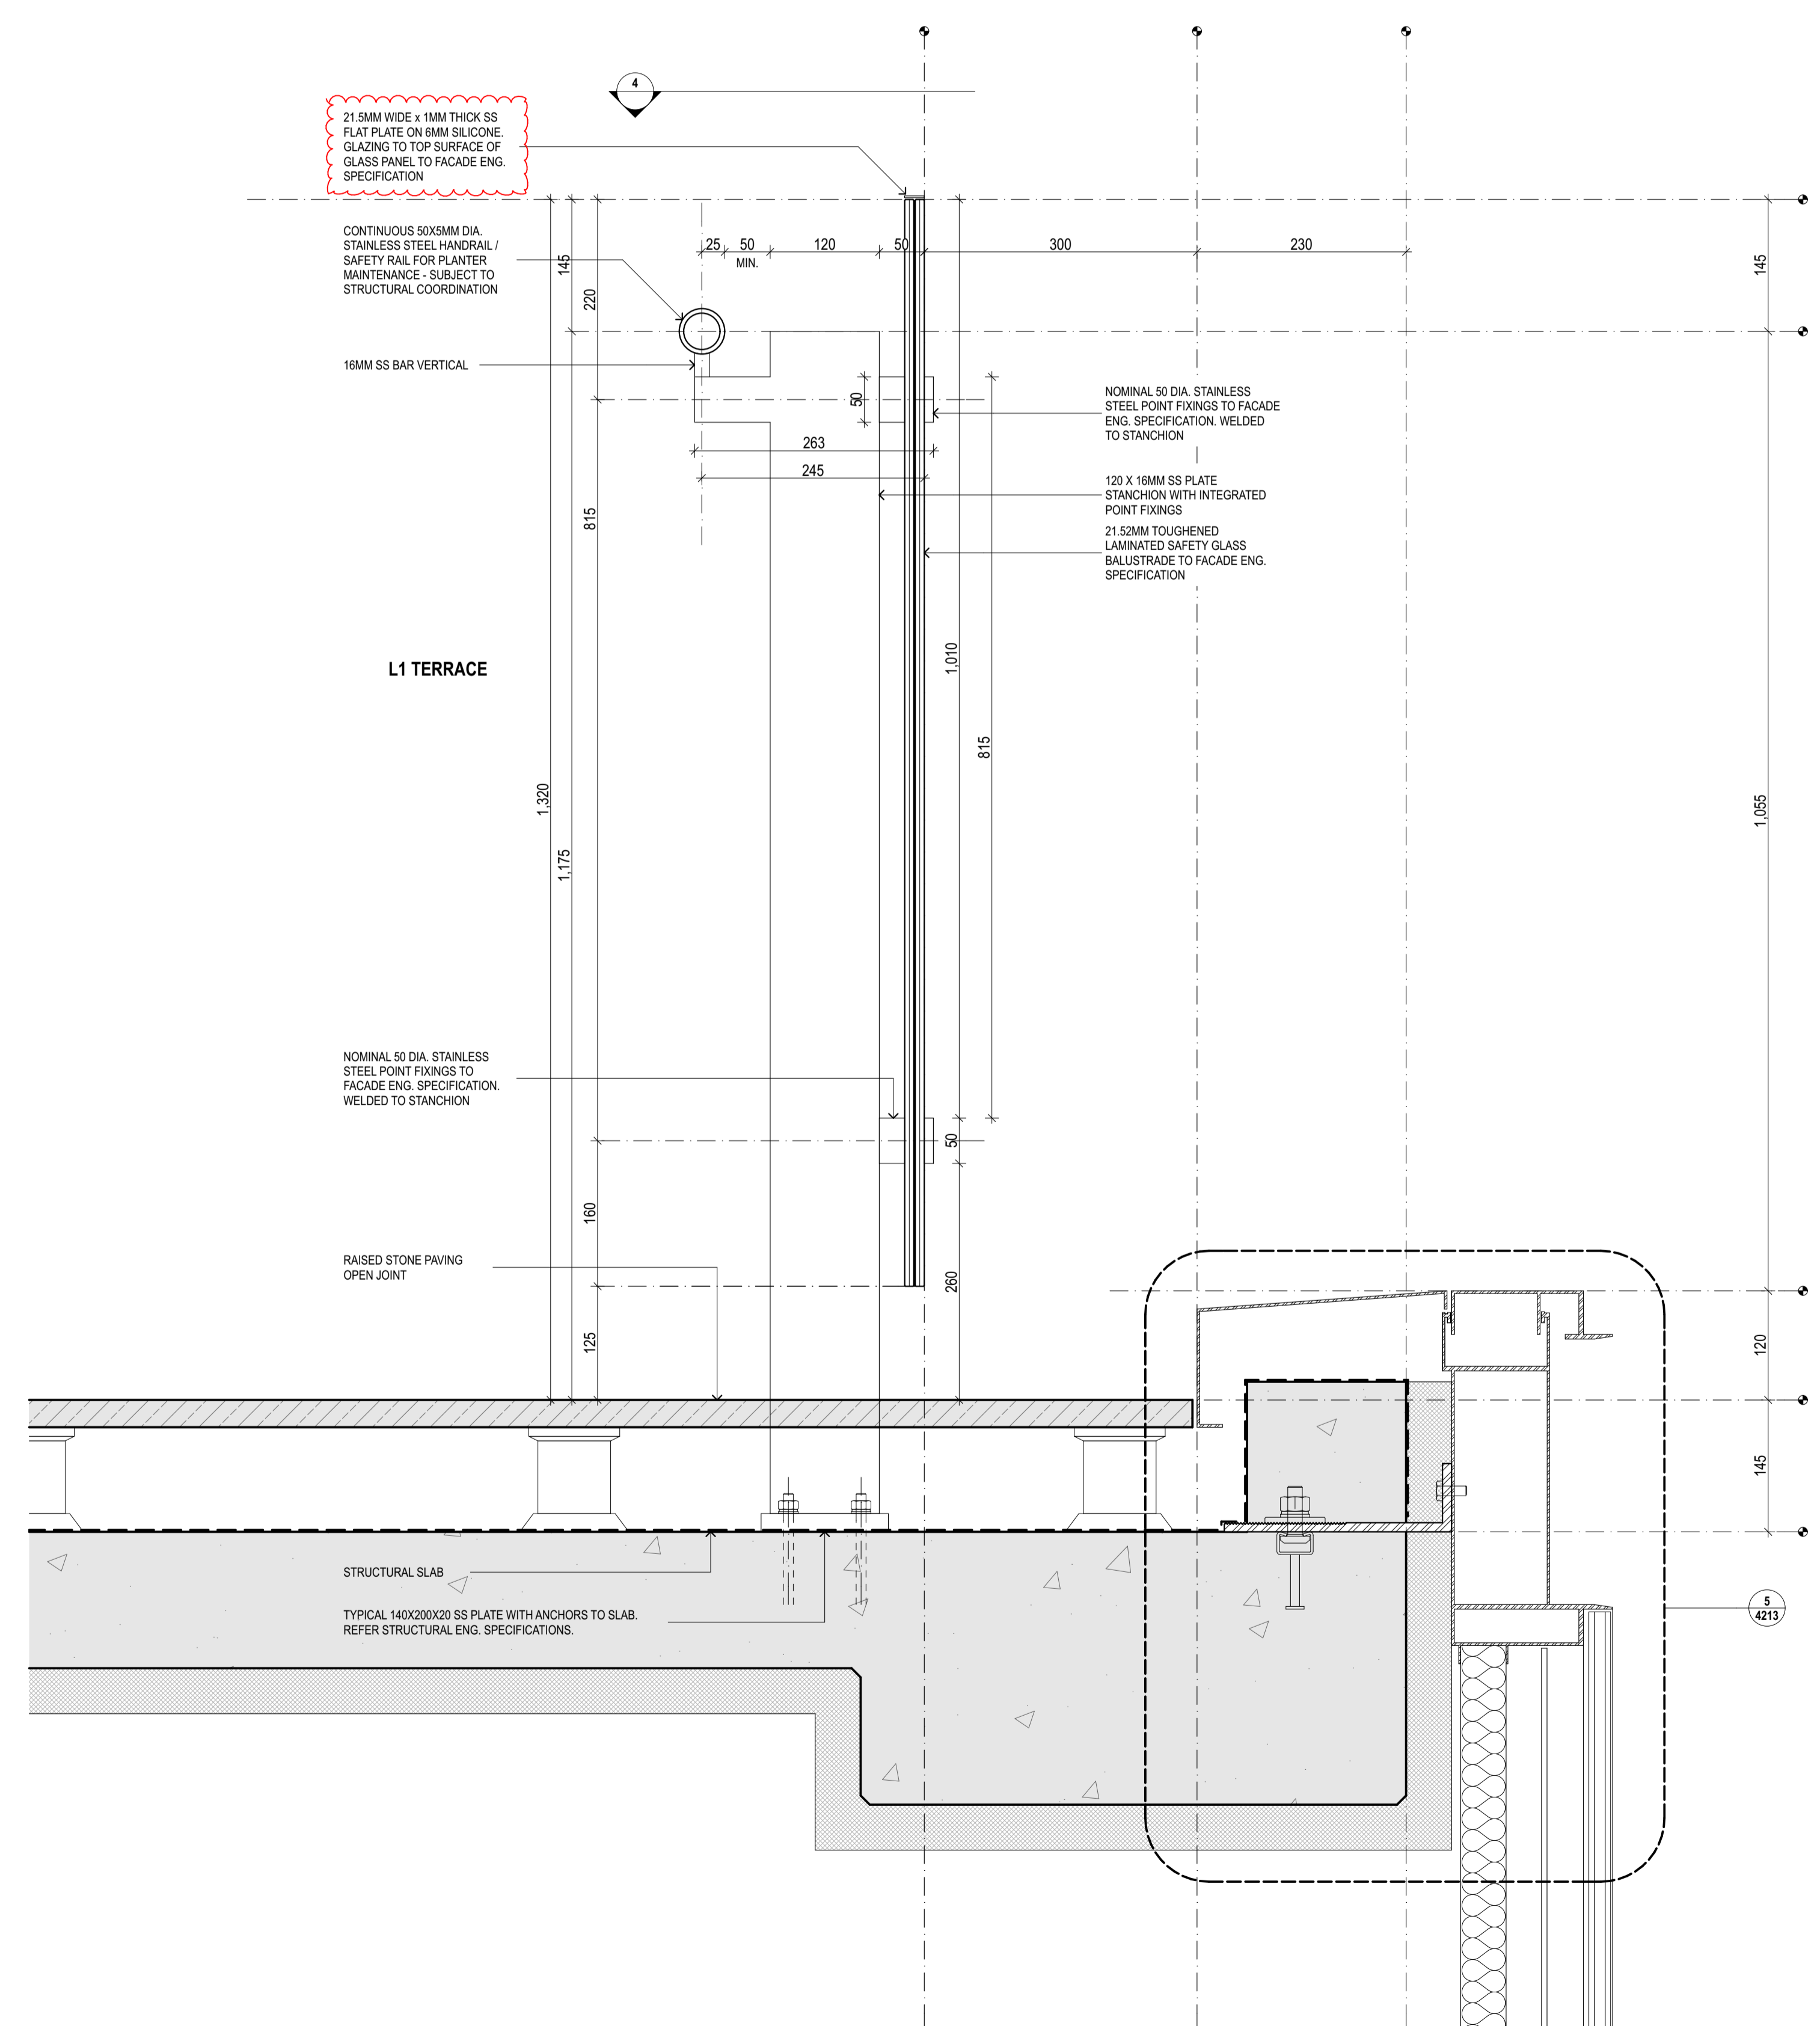

**3 SECTION L7 Terrace Balustrade - Typical Section**  
 1:5 Refer to ffmt-AR-DWG-BB-B1-4607A/B

rev	date	name	by	chk
C	21/2/17	Issued for Tender	DMA	
B	21/2/17	Issued for Tender	DMA	
A	21/2/17	Issued for Balustrade Tender	MF	

architects in association  
**fjmt + SISSONS**  
 fjmt studio architecture interiors landscape urban  
 sydney melbourne oxford london  
 Level 5, 70 King Street +61 2 9551 7077 www.fjmtstudio.com  
 project  
 AUSTRALIAN TECHNOLOGY PARK - BUILDING 1  
 Lot 8, 9 & 12 at ATP Eveleigh  
 Sydney NSW 2015  
 title  
 Balustrades and Stairs  
 Terrace Balustrade Details

scale	first issued	21/2/17
project code	sheet no.	revision
MVATP	fjmt-AR-DWG-BB-B1-4682	C

**For Tender**