

PROPOSED QUARRY

OFF ITALIA ROAD

EAGLETON

EAGLETON ROCK SYNDICATE

DRAWING SCHEDULE

DWG No.	SHEET TITLE	REV
C00	COVER SHEET	1
C01	GENERAL ARRANGEMENT PLAN	1
C02	PRIVATE ROAD DETAIL PLAN (1 OF 3)	1
C03	PRIVATE ROAD DETAIL PLAN (2 OF 3)	1
C04	PRIVATE ROAD DETAIL PLAN (3 OF 3)	1
C05	BARLEIGH RANCH WAYDETAIL PLAN	1
C06	ACCESS ROAD DETAIL PLAN (1 OF 3)	1
C07	ACCESS ROAD DETAIL PLAN (2 OF 3)	1
C08	ACCESS ROAD DETAIL PLAN (3 OF 3)	1
C09	HAUL ROAD PLAN	1
C10	HAUL ROAD LONGITUDINAL SECTIONS (1 OF 3)	1
C11	HAUL ROAD LONGITUDINAL SECTIONS (2 OF 3)	1
C12	HAUL ROAD LONGITUDINAL SECTIONS (3 OF 3)	1
C13	ROAD TYPICAL SECTION AND ACCESS ROAD (OVER CREEK) LONGITUDINAL SECTION	1
C14	INTERSECTION PLAN	1
C15	VEHICLE TURNING MOVEMENT (1 OF 2)	1
C16	VEHICLE TURNING MOVEMENT (1 OF 2)	1




A: PO Box 3330
Merewether NSW 2291

M: 0400 397 342

ABN: 76 164 874 499

W: fisherengineers.com.au

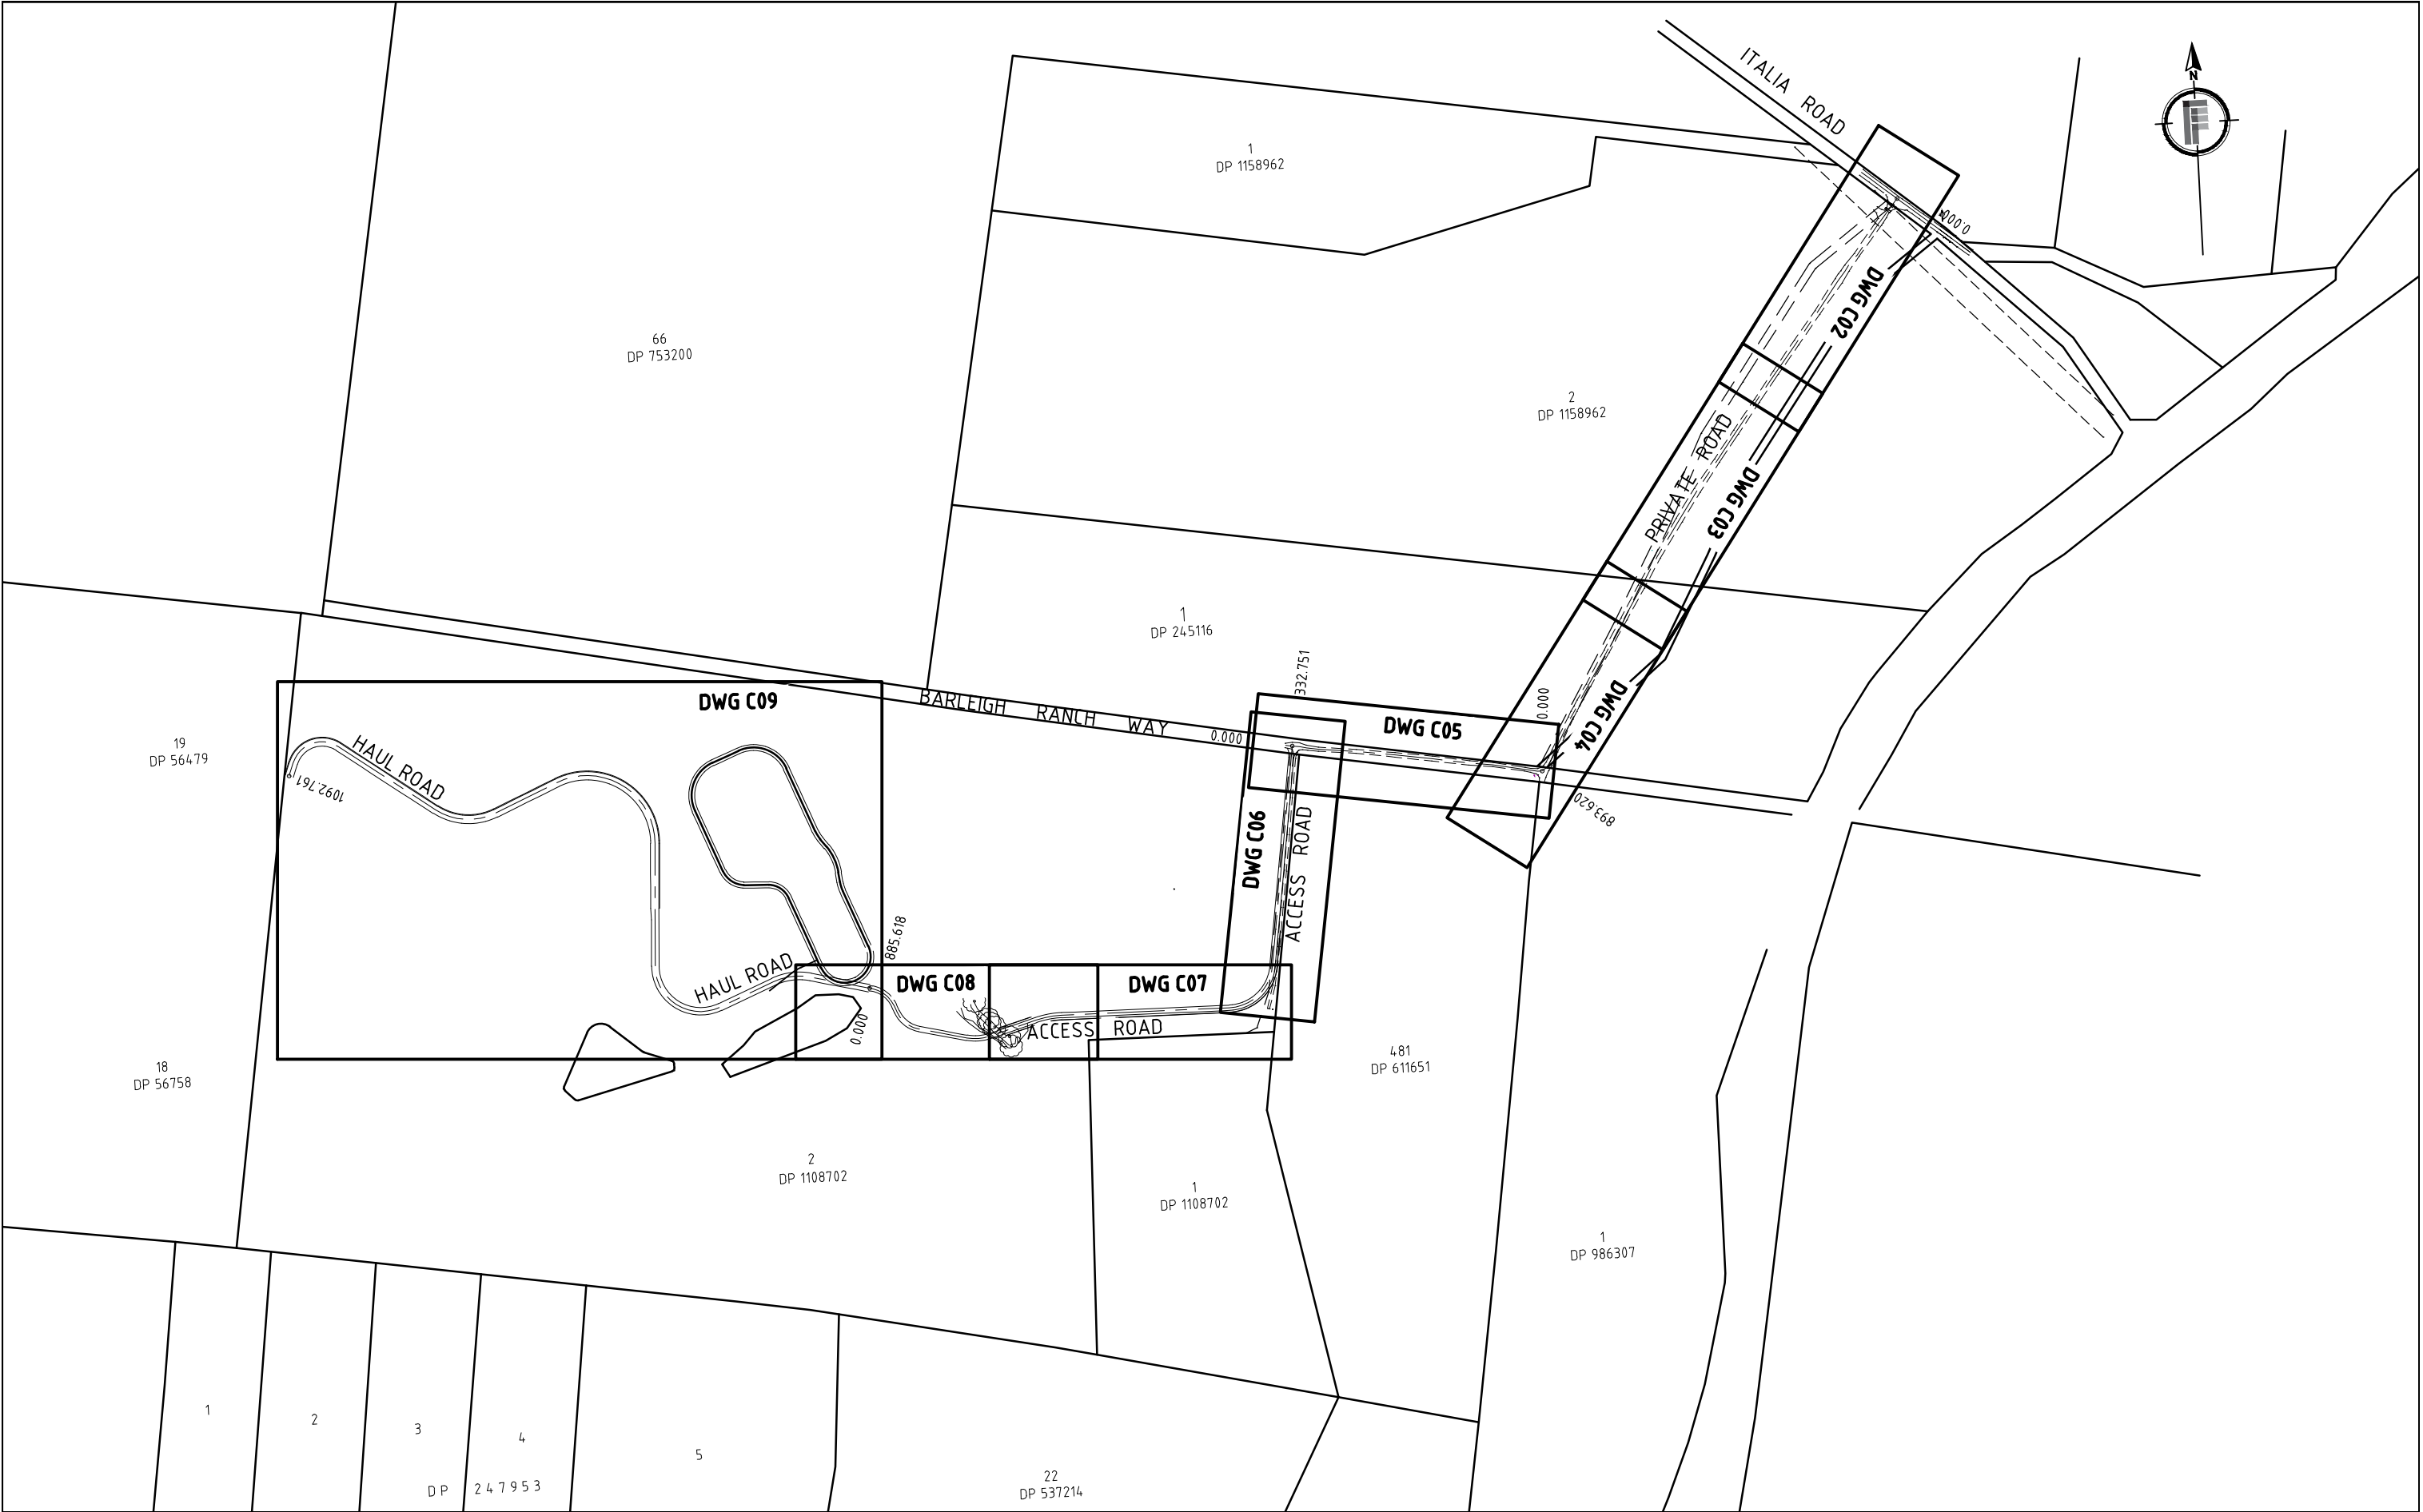

1	ORIGINAL ISSUE	P C	A J F	21 09 16	
Amendment	Description	Drawn	App'd	Date	

COPYRIGHT	
COPYRIGHT IN THE DRAWINGS, INFORMATION AND DATA RECORDED HEREON IS THE PROPERTY OF FISHER CONSULTING ENGINEERS PTY LIMITED AND MAY NOT BE USED, COPIED OR REPRODUCED IN WHOLE OR PART FOR ANY PURPOSE OTHER THAN THAT FOR WHICH IT IS SUPPLIED WITHOUT THE PRIOR CONSENT OF FISHER CONSULTING ENGINEERS PTY LIMITED	
Designed A J F	A1 SHEET
Scale 1:4000	Cad Reference 15067 dC01 r1
Project Approval Anthony Fisher BE (CIVIL) MIEAust CPENG Consulting Civil Engineer	

A: PO Box 3330
Merewether
NSW 2291

M: 0400 397 342

W: fisherengineers.com.au


FISHER

CONSULTING


ENGINEERS

F

Project No 15067	
Drawing No C01	Revision 1
PROPOSED QUARRY OFF ITALIA ROAD EAGLETON EAGLETON ROCK SYNDICATE GENERAL ARRANGEMENT PLAN	

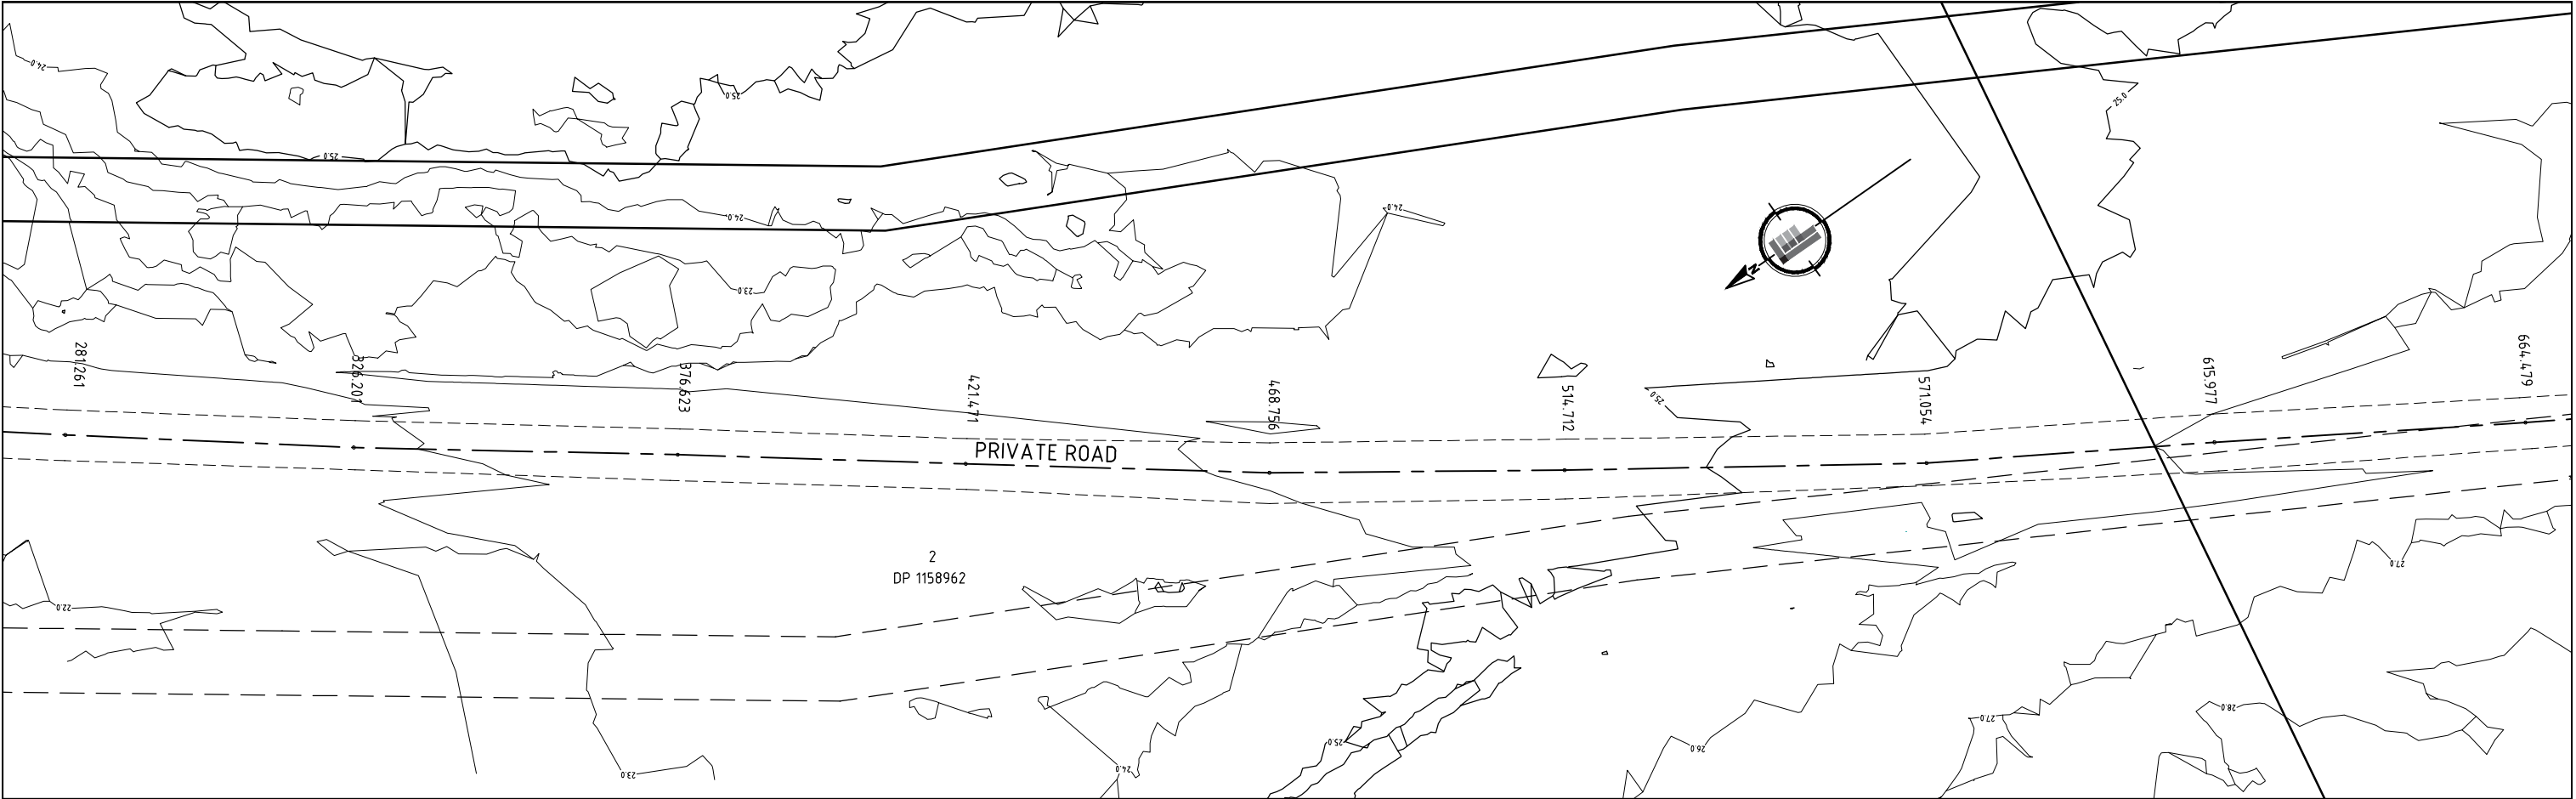


DETAIL PLAN
SCALE 1:500

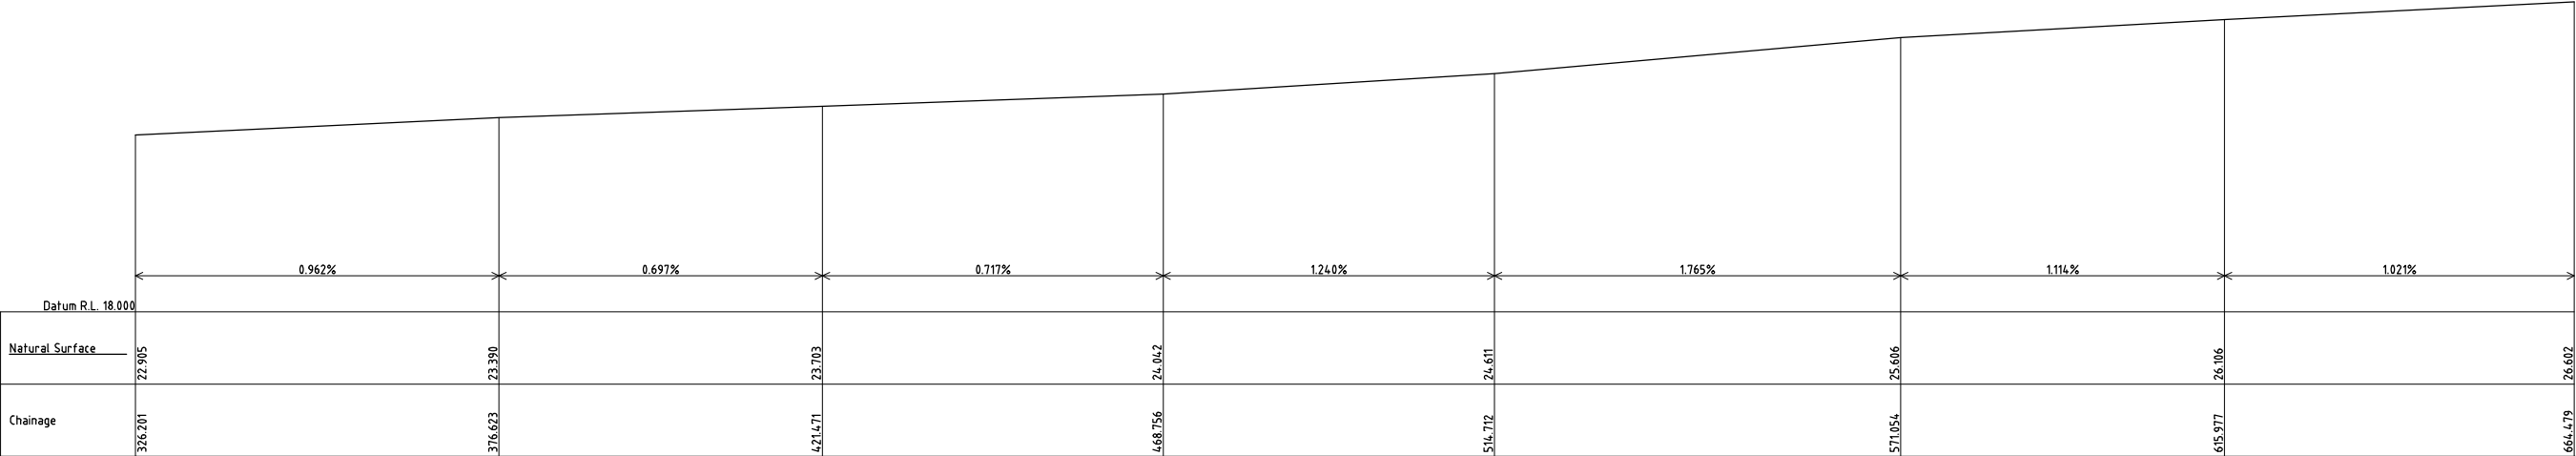

Scale Horizontal 1:500 Vertical 1:100

PRIVATE ROAD LONGITUDINAL SECTION

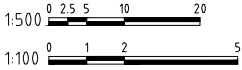


1	ORIGINAL ISSUE	P C	A J F	21 09 16
Amendment	Description	Drawn	App'd	Date

COPYRIGHT
COPYRIGHT IN THE DRAWINGS, INFORMATION AND DATA RECORDED HEREON IS THE PROPERTY OF FISHER CONSULTING ENGINEERS PTY LIMITED AND MAY NOT BE USED, COPIED OR REPRODUCED IN WHOLE OR PART FOR ANY PURPOSE OTHER THAN THAT FOR WHICH IT IS SUPPLIED WITHOUT THE PRIOR CONSENT OF FISHER CONSULTING ENGINEERS PTY LIMITED


Designed A J F	A1 SHEET
Scale 1:500	Cad Reference 15067 dC03 r1
Project Approval Anthony Fisher BE (CIVIL) MIEAust CPENG Consulting Civil Engineer	

A: PO Box 3330
Merewether
NSW 2291
M: 0400 397 342
ABN: 76 164 874 499
W: fisherengineers.com.au

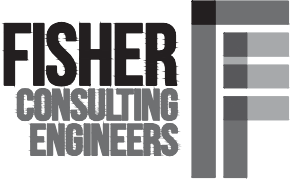


**PROPOSED QUARRY
OFF ITALIA ROAD EAGLETON
EAGLETON ROCK SYNDICATE
PRIVATE ROAD DETAIL PLAN (2 OF 3)**


Project No 15067	
Drawing No C03	Revision 1

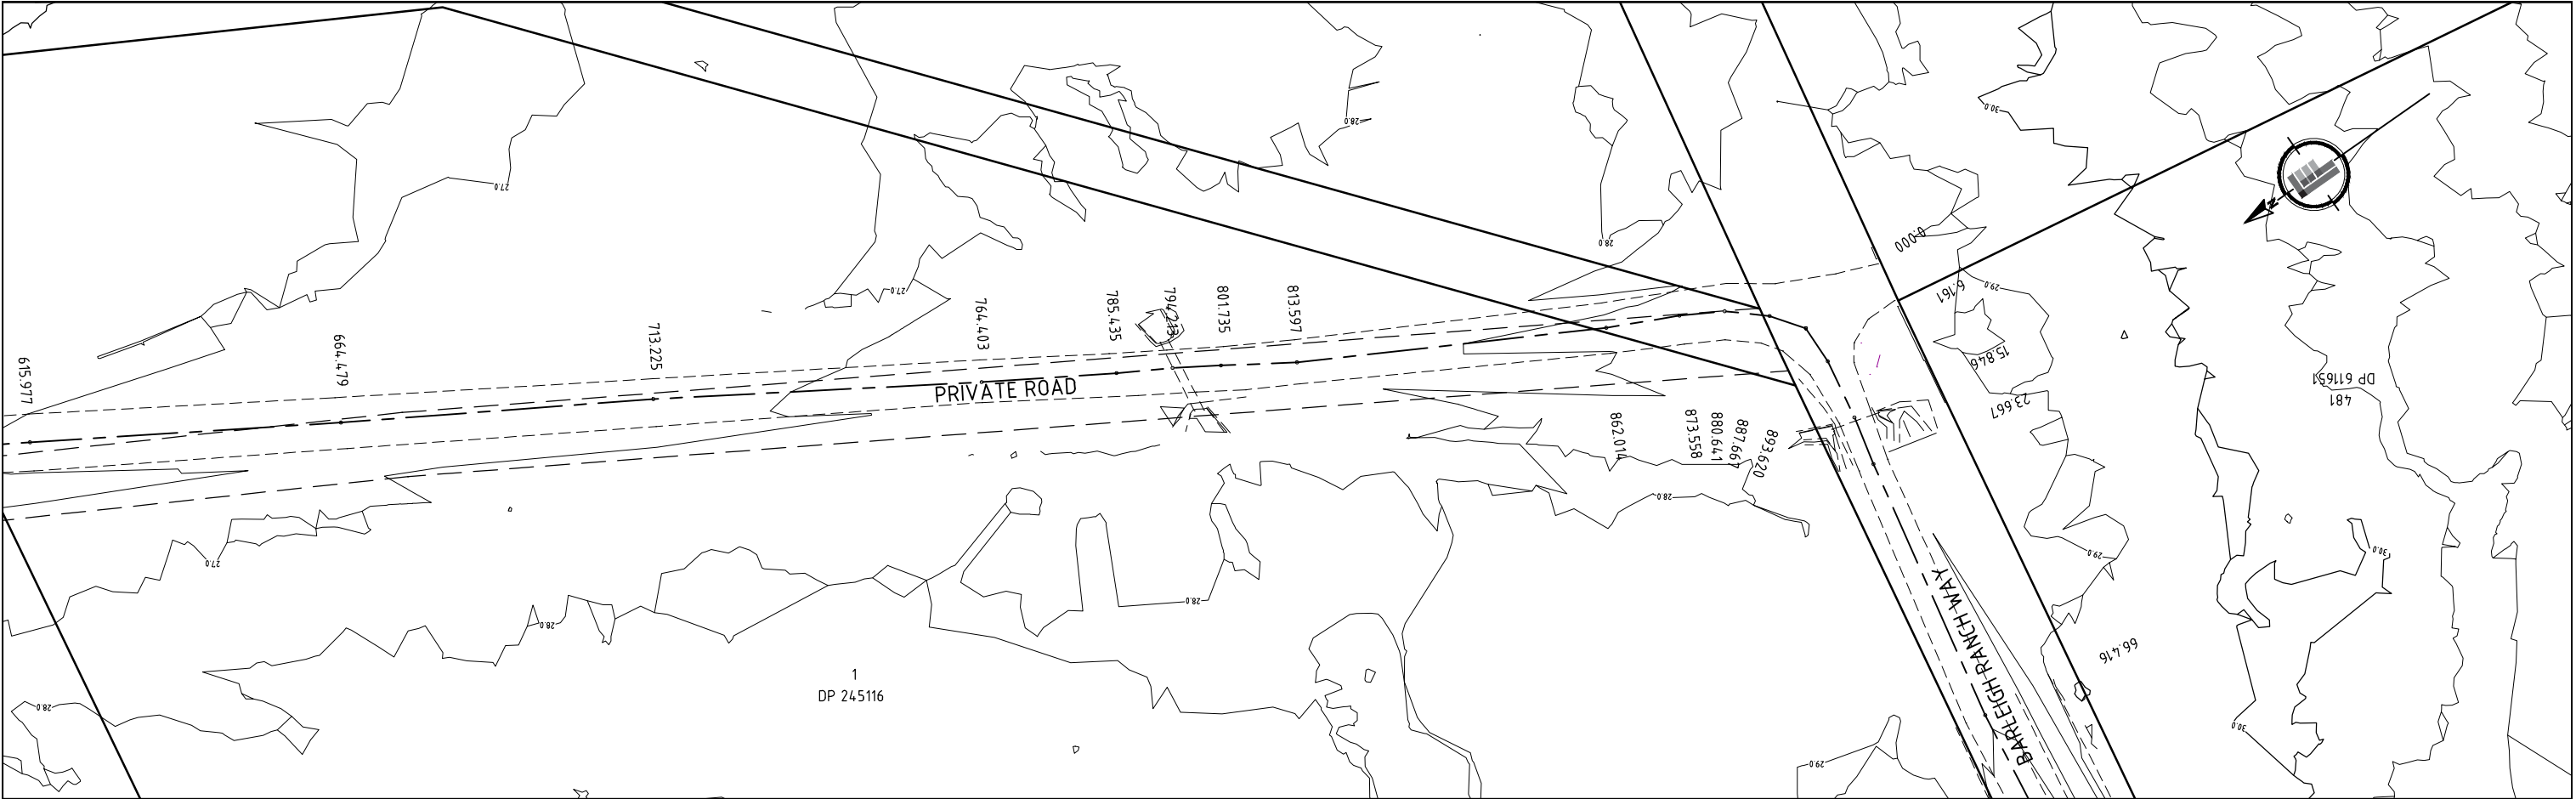

DETAIL PLAN
SCALE 1:500

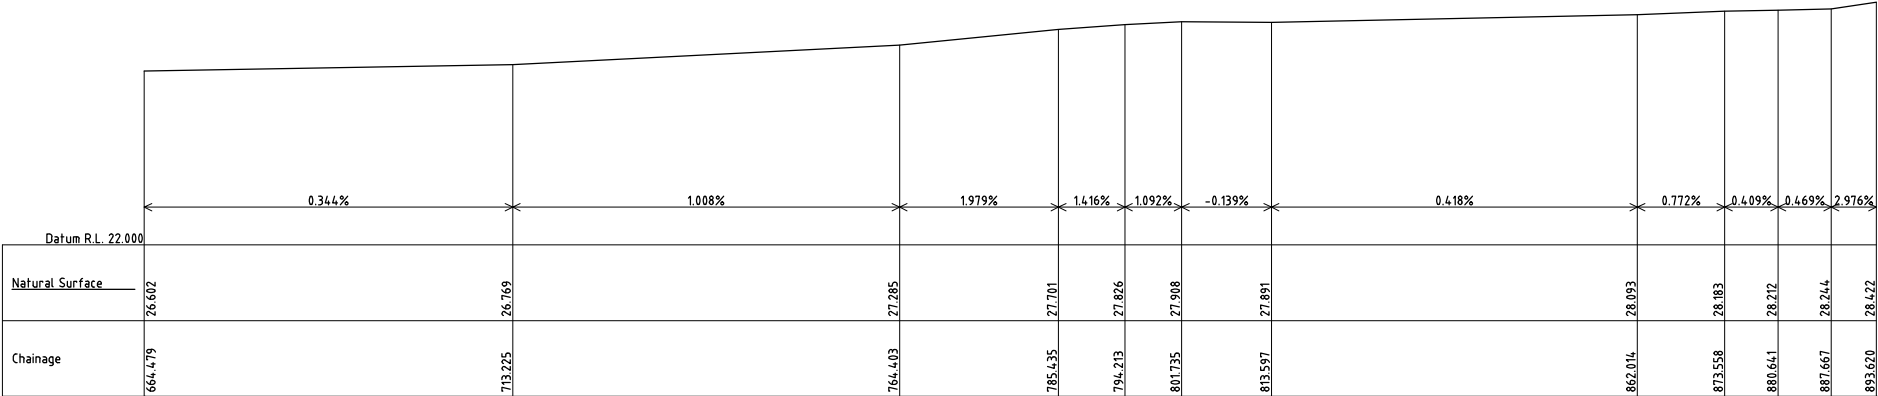

PRIVATE ROAD LONGITUDINAL SECTION

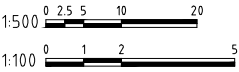


1	ORIGINAL ISSUE	P C	A J F	21 09 16
Amendment	Description	Drawn	App'd	Date

COPYRIGHT
COPYRIGHT IN THE DRAWINGS, INFORMATION AND DATA RECORDED HEREON IS THE PROPERTY OF FISHER CONSULTING ENGINEERS PTY LIMITED AND MAY NOT BE USED, COPIED OR REPRODUCED IN WHOLE OR PART FOR ANY PURPOSE OTHER THAN THAT FOR WHICH IT IS SUPPLIED WITHOUT THE PRIOR CONSENT OF FISHER CONSULTING ENGINEERS PTY LIMITED


Designed A J F	A1 SHEET
Scale 1:500	Cad Reference 15067 dC04 r1
Project Approval Anthony Fisher BE (Civil) MIEAust CPENG Consulting Civil Engineer	

A: PO Box 3330
Merewether
NSW 2291
M: 0400 397 342
ABN: 76 164 874 499
W: fisherengineers.com.au

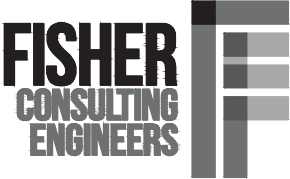


**PROPOSED QUARRY
OFF ITALIA ROAD EAGLETON
EAGLETON ROCK SYNDICATE
PRIVATE ROAD DETAIL PLAN (3 OF 3)**


Project No 15067	
Drawing No C04	Revision 1

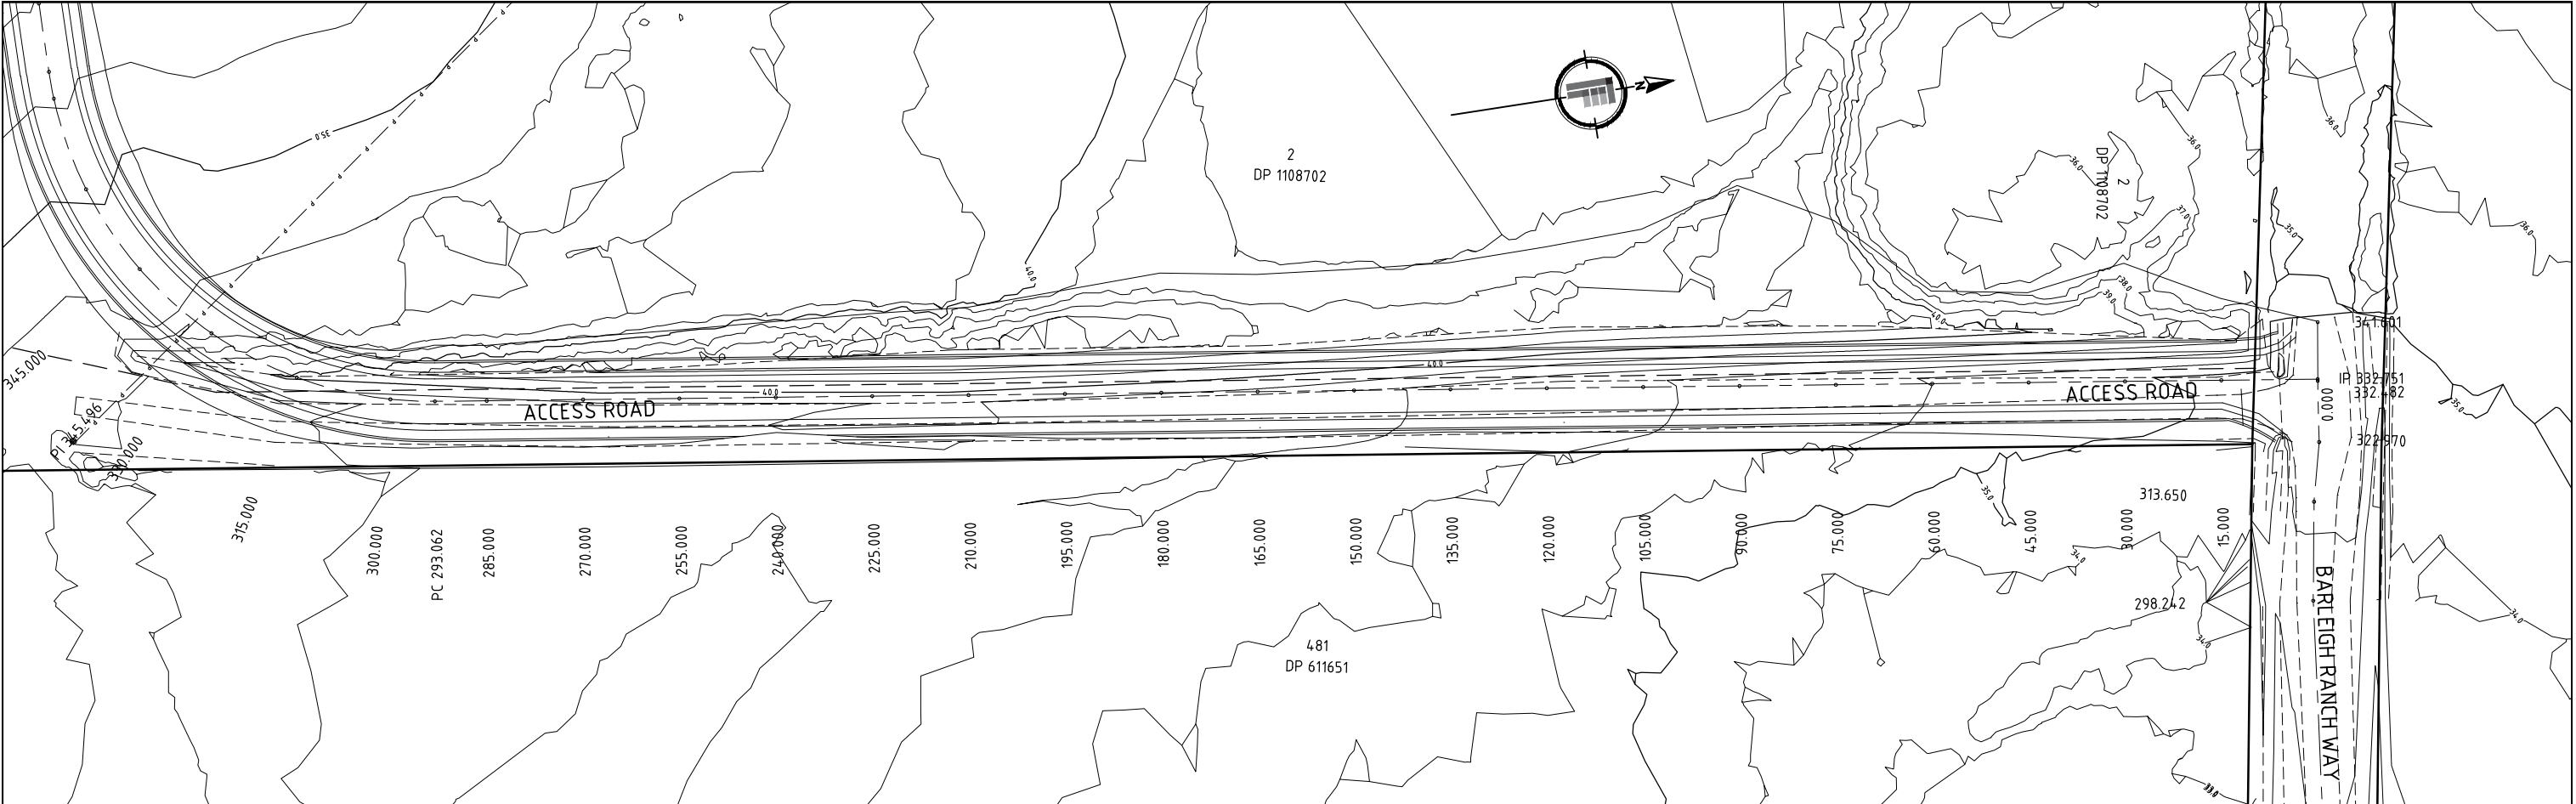

DETAIL PLAN
SCALE 1:500

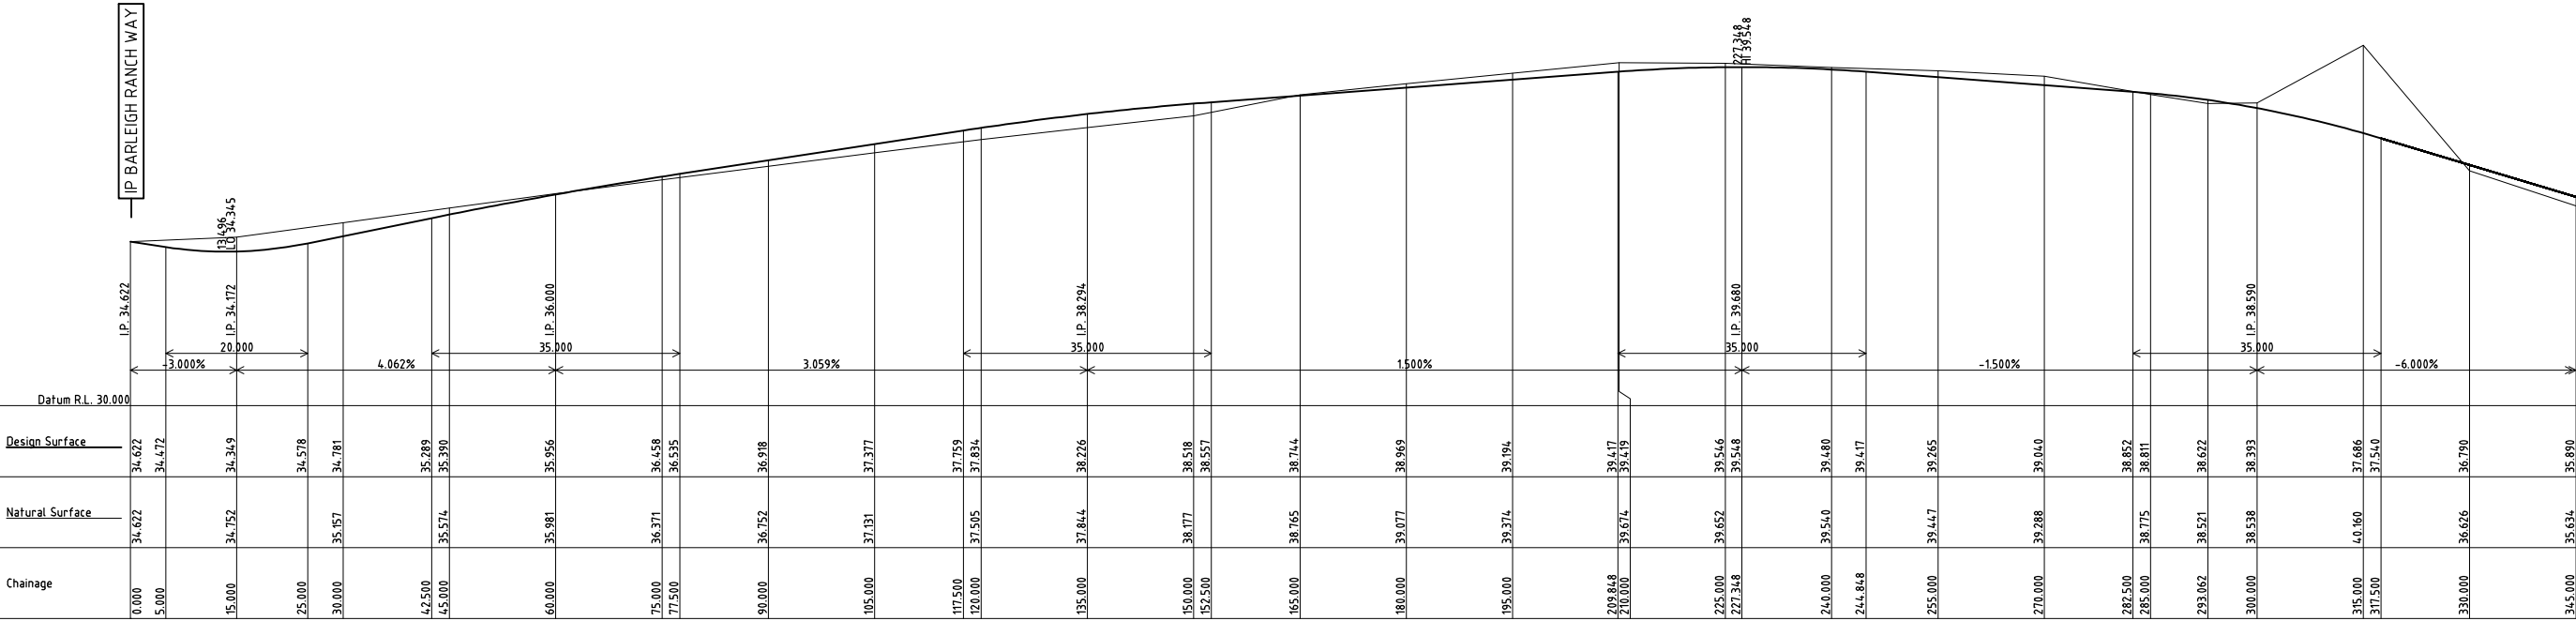

ACCESS ROAD WAY LONGITUDINAL SECTION

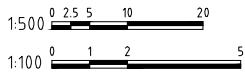

1	ORIGINAL ISSUE	P C	A J F	21 09 16
Amendment	Description	Drawn	App'd	Date

COPYRIGHT
COPYRIGHT IN THE DRAWINGS, INFORMATION AND DATA RECORDED HEREON IS THE PROPERTY OF FISHER CONSULTING ENGINEERS PTY LIMITED AND MAY NOT BE USED, COPIED OR REPRODUCED IN WHOLE OR PART FOR ANY PURPOSE OTHER THAN THAT FOR WHICH IT IS SUPPLIED WITHOUT THE PRIOR CONSENT OF FISHER CONSULTING ENGINEERS PTY LIMITED


Designed
A J F
Scale
1:500
Cad Reference
15067 dC06 r1
Project Approval
Anthony Fisher BE (Civil) MIEAust CPENG Consulting Civil Engineer

A: PO Box 3330
Merewether
NSW 2291
M: 0400 397 342
ABN: 76 164 874 499
W: fisherengineers.com.au




PROPOSED QUARRY
OFF ITALIA ROAD EAGLETON
EAGLETON ROCK SYNDICATE
ACCESS ROAD DETAIL PLAN (1 OF 3)


Project No
15067
Drawing No
C06
Revision
1

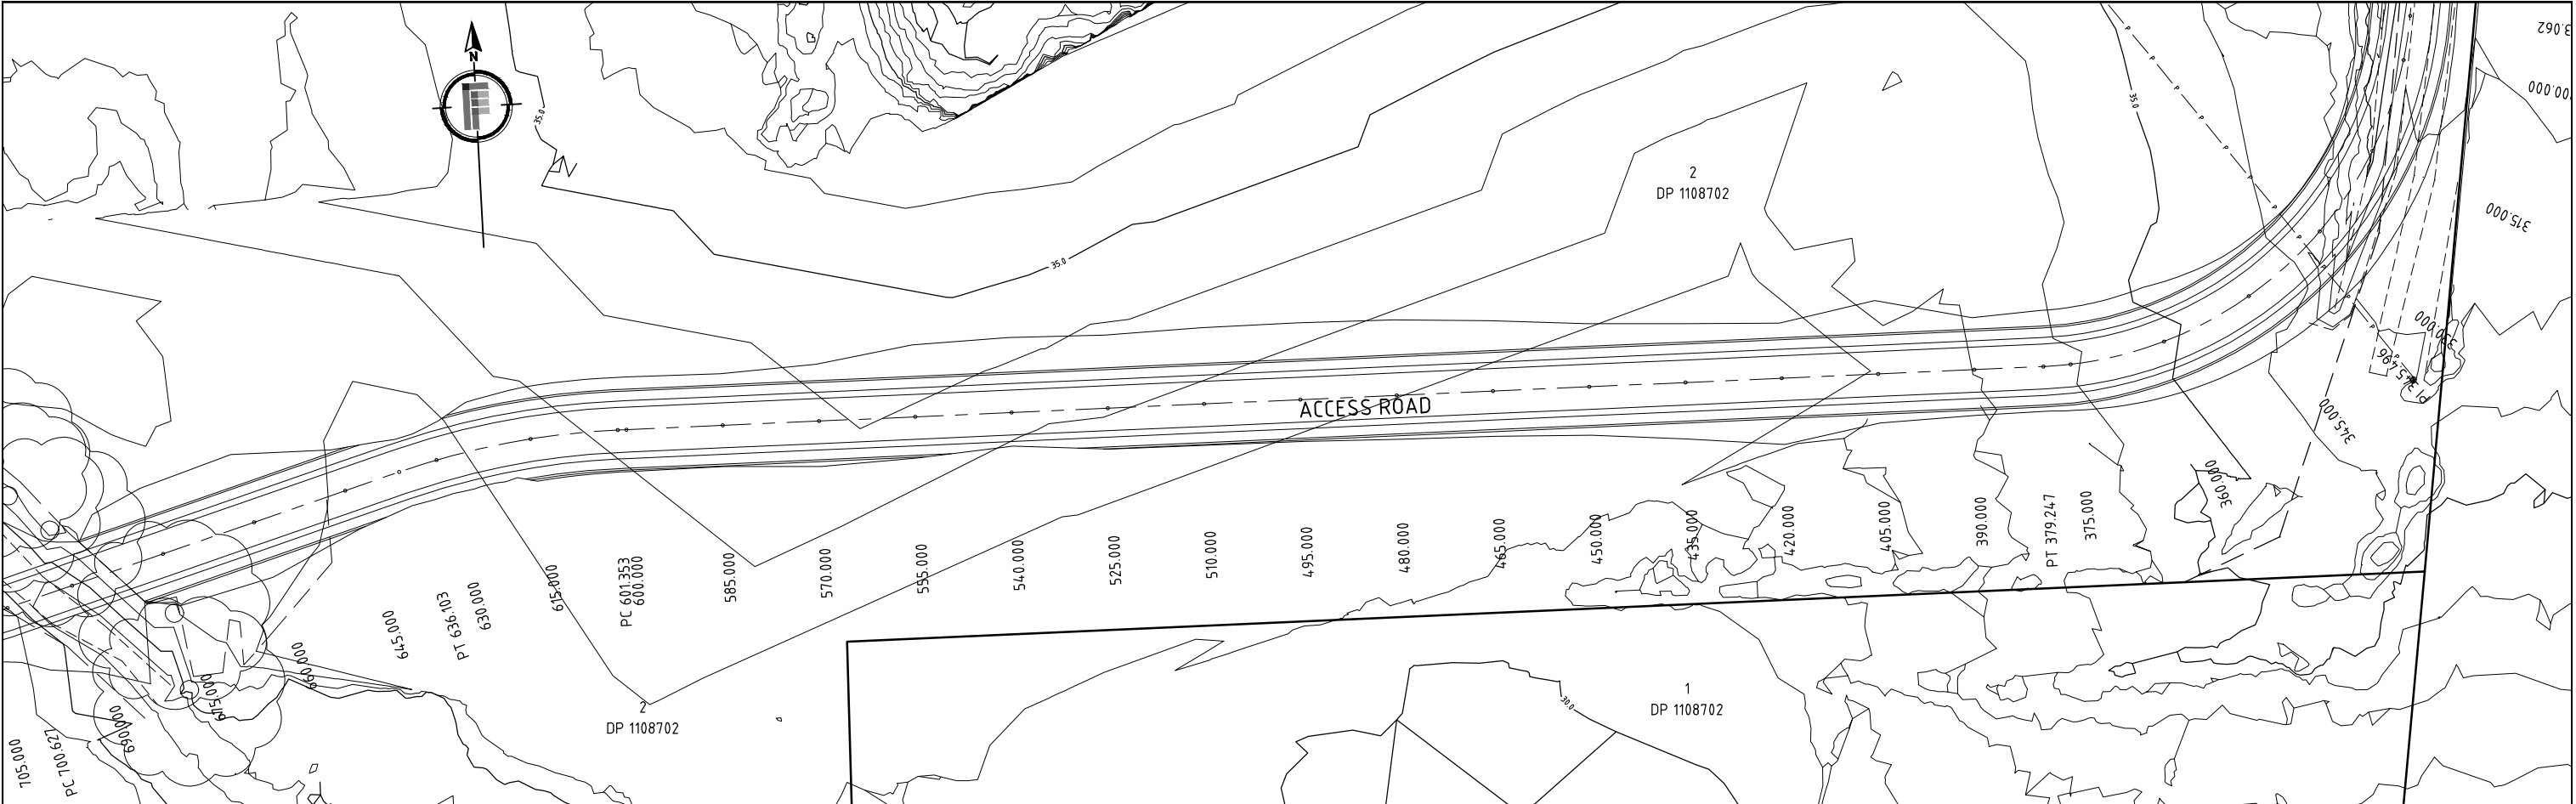

DETAIL PLAN
SCALE 1:500

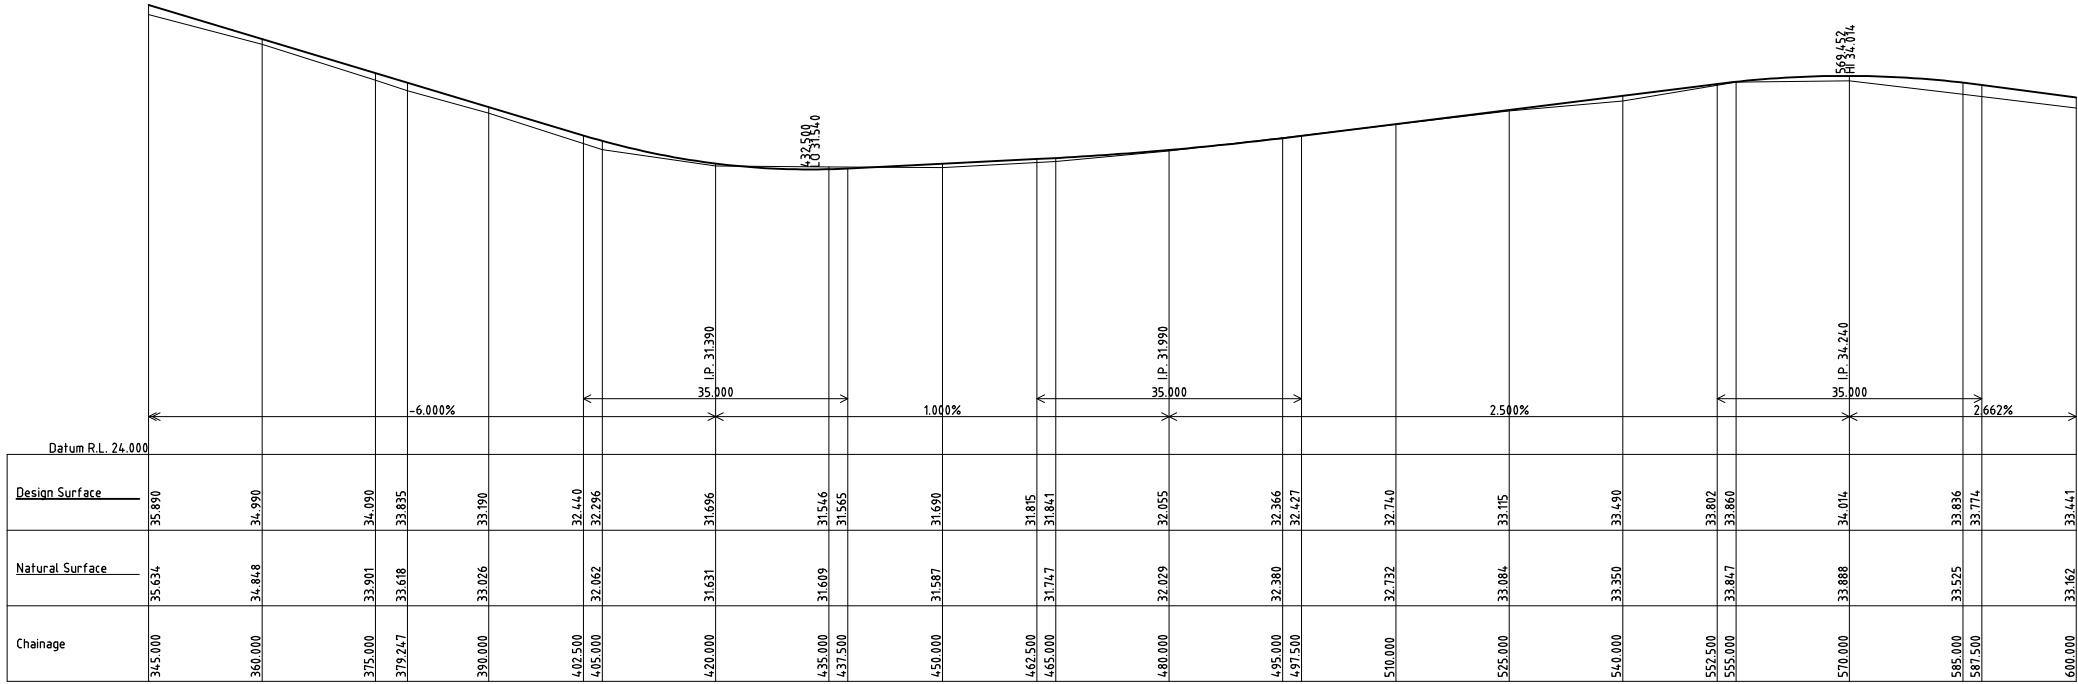

ACCESS ROAD WAY LONGITUDINAL SECTION

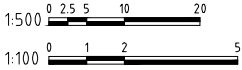

1	ORIGINAL ISSUE	P C	A J F	21 09 16
Amendment	Description	Drawn	App'd	Date

COPYRIGHT
COPYRIGHT IN THE DRAWINGS, INFORMATION AND DATA RECORDED HEREON IS THE PROPERTY OF FISHER CONSULTING ENGINEERS PTY LIMITED AND MAY NOT BE USED, COPIED OR REPRODUCED IN WHOLE OR PART FOR ANY PURPOSE OTHER THAN THAT FOR WHICH IT IS SUPPLIED WITHOUT THE PRIOR CONSENT OF FISHER CONSULTING ENGINEERS PTY LIMITED


Designed
A J F
Scale
1:500
Cad Reference
15067 dC07 r1
Project Approval
Anthony Fisher BE (Civil) MIEAust CPEng Consulting Civil Engineer

A: PO Box 3330
Merewether
NSW 2291
M: 0400 397 342
ABN: 76 164 874 499
W: fisherengineers.com.au




PROPOSED QUARRY
OFF ITALIA ROAD EAGLETON
EAGLETON ROCK SYNDICATE
ACCESS ROAD DETAIL PLAN (2 OF 3)


Project No 15067	
Drawing No C07	Revision 1

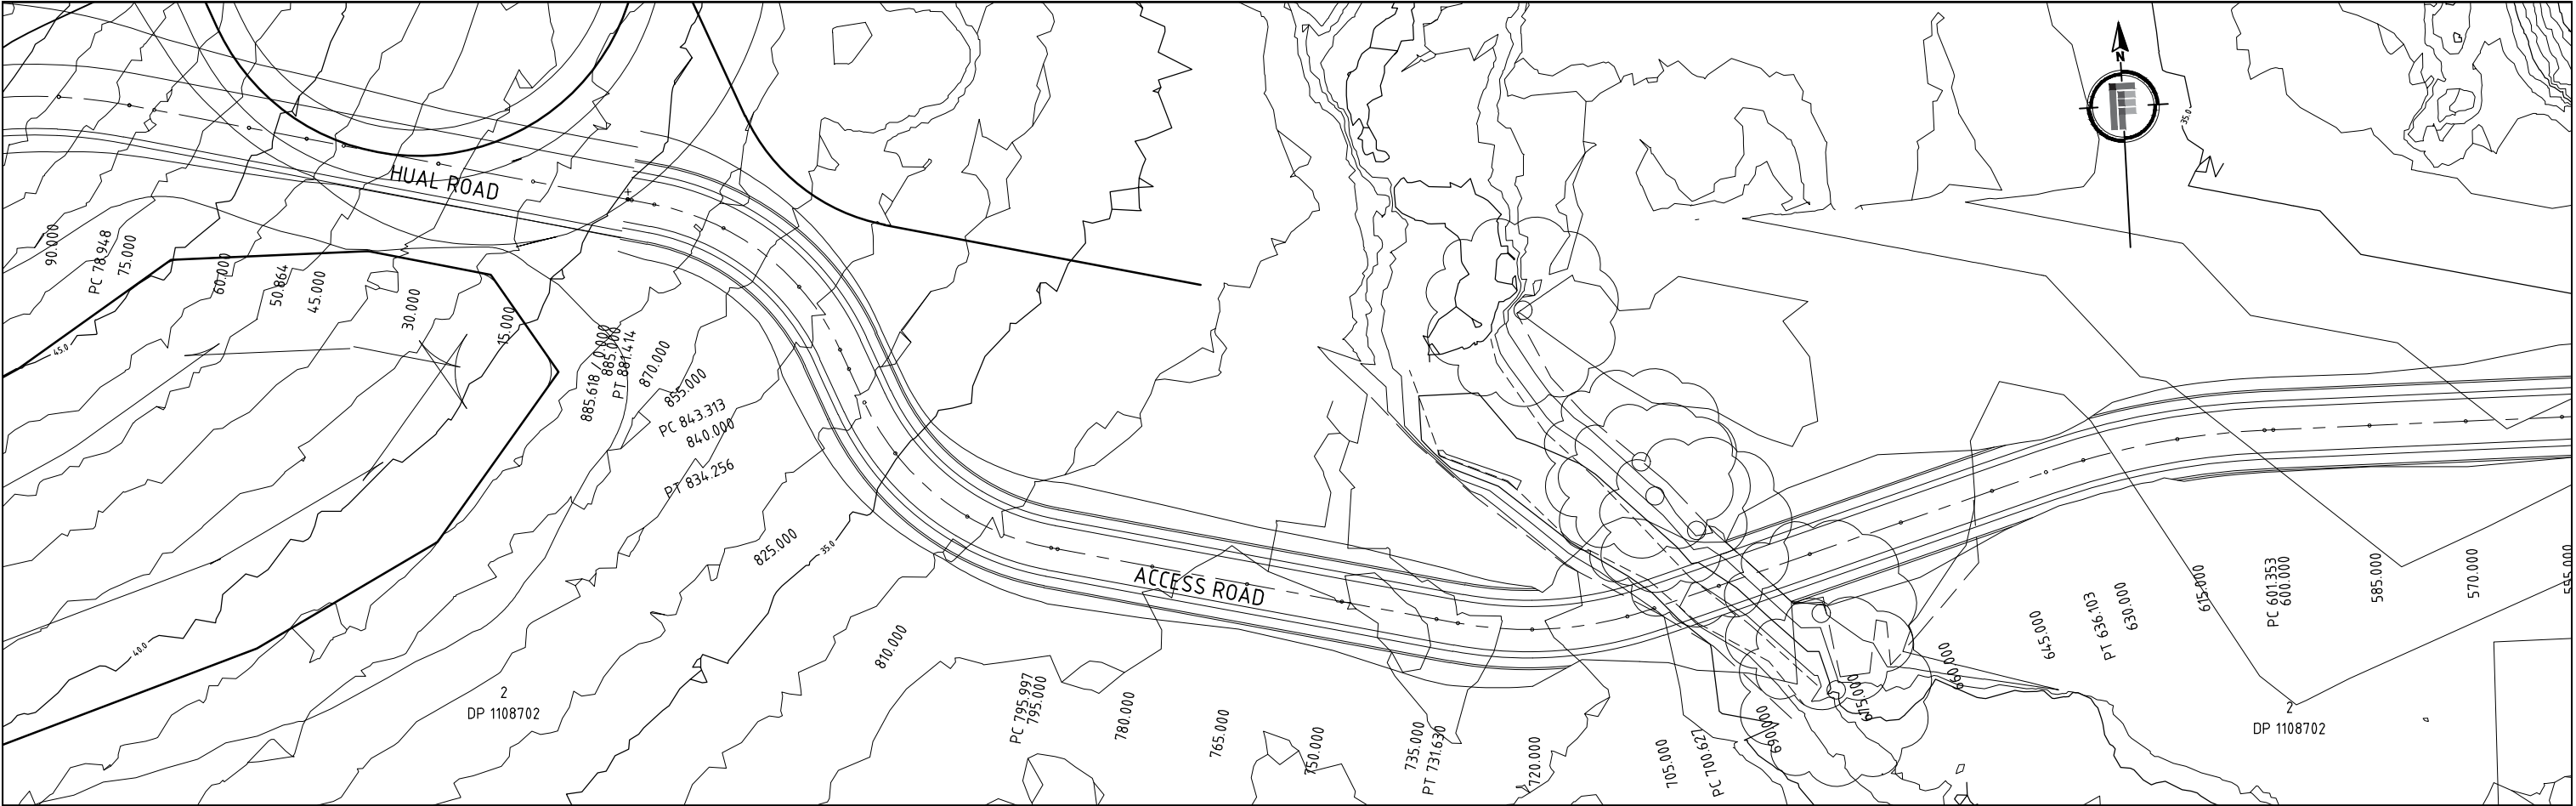

DETAIL PLAN
SCALE 1:500

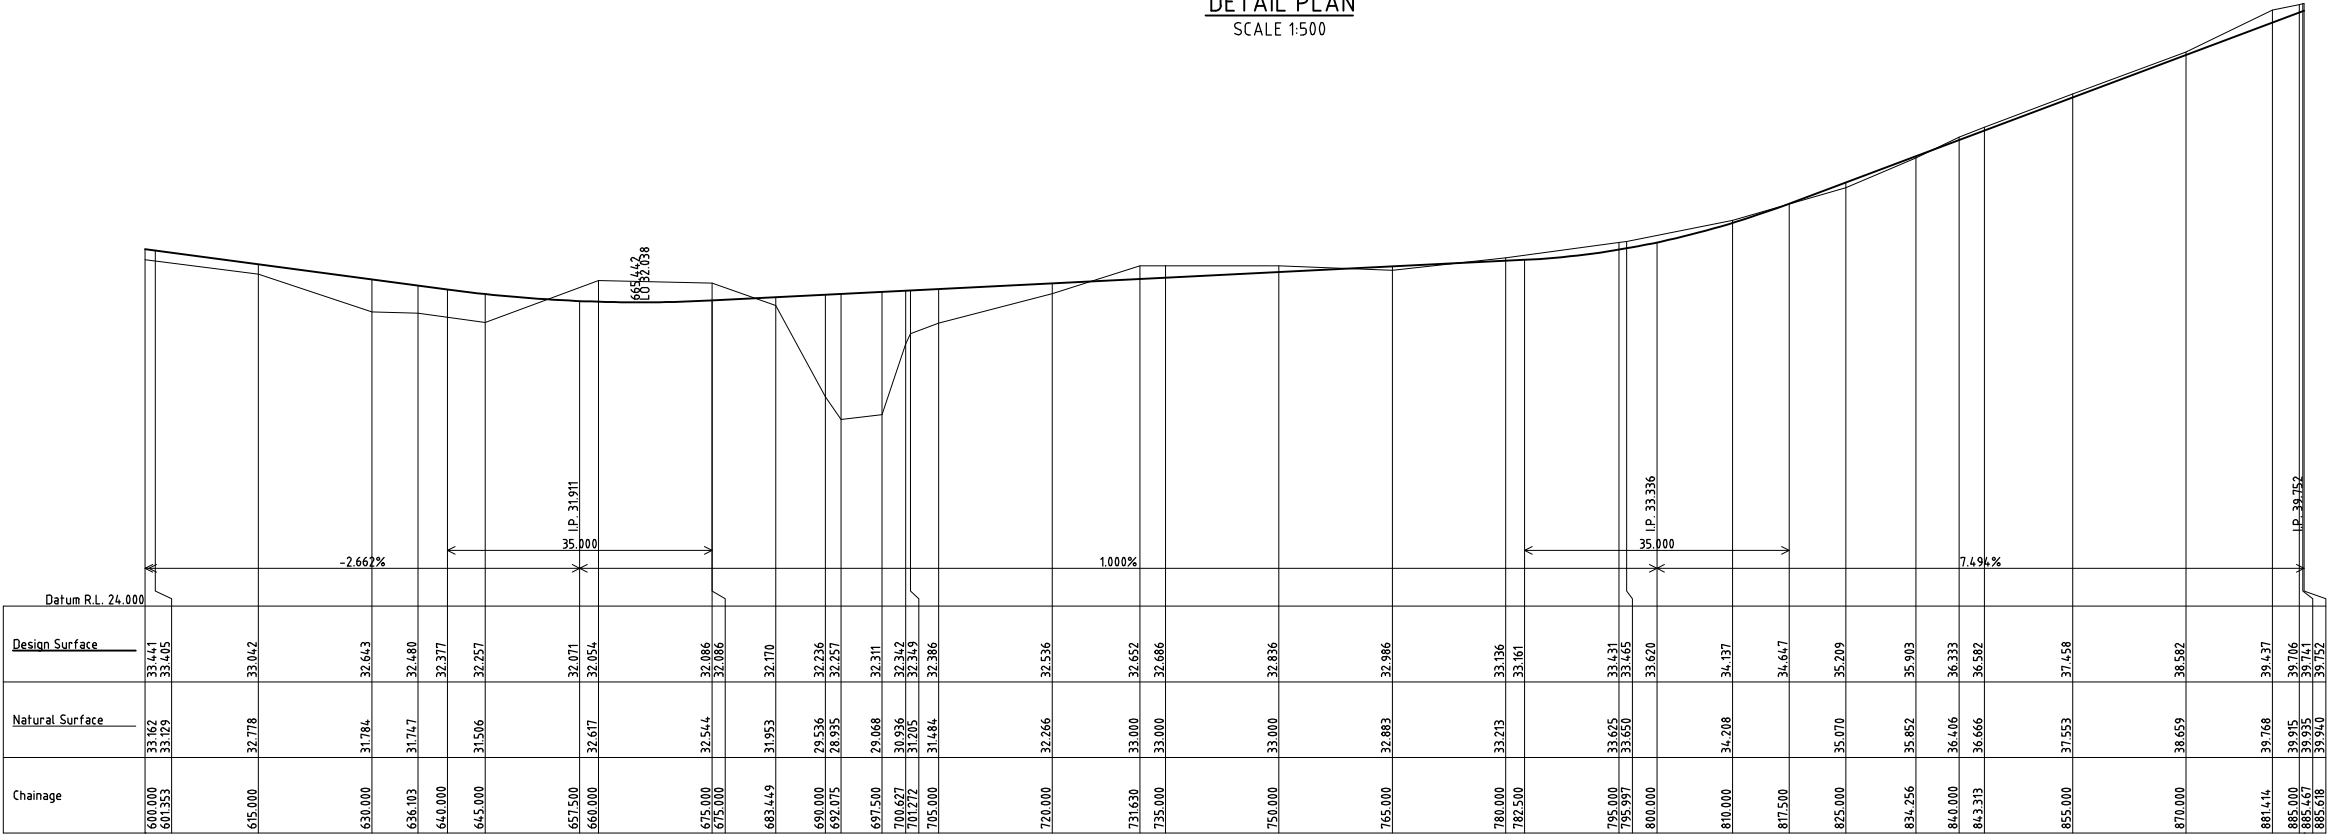

ACCESS ROAD WAY LONGITUDINAL SECTION

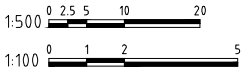


1	ORIGINAL ISSUE	P C	A J F	21 09 16
Amendment	Description	Drawn	App'd	Date

COPYRIGHT
COPYRIGHT IN THE DRAWINGS, INFORMATION AND DATA RECORDED HEREON IS THE PROPERTY OF FISHER CONSULTING ENGINEERS PTY LIMITED AND MAY NOT BE USED, COPIED OR REPRODUCED IN WHOLE OR PART FOR ANY PURPOSE OTHER THAN THAT FOR WHICH IT IS SUPPLIED WITHOUT THE PRIOR CONSENT OF FISHER CONSULTING ENGINEERS PTY LIMITED

Designed
A J F
Scale
1:500
Cad Reference
15067 dC08 r1
Project Approval
Anthony Fisher BE (CIVIL) MIEAust CPENG Consulting Civil Engineer

A: PO Box 3330
Merewether
NSW 2291
M: 0400 397 342
ABN: 76 164 874 499
W: fisherengineers.com.au

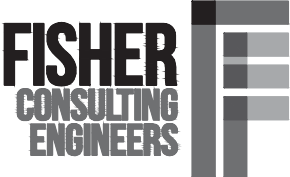

PROPOSED QUARRY
OFF ITALIA ROAD EAGLETON
EAGLETON ROCK SYNDICATE
ACCESS ROAD DETAIL PLAN (3 OF 3)

Project No
15067
Drawing No
C08
Revision
1



1	ORIGINAL ISSUE	P C	A J F	21 09 16
Amendment	Description	Drawn	App'd	Date

COPYRIGHT

COPYRIGHT IN THE DRAWINGS, INFORMATION AND DATA RECORDED HEREON IS THE PROPERTY OF FISHER CONSULTING ENGINEERS PTY LIMITED AND MAY NOT BE USED, COPIED OR REPRODUCED IN WHOLE OR PART FOR ANY PURPOSE OTHER THAN THAT FOR WHICH IT IS SUPPLIED WITHOUT THE PRIOR CONSENT OF FISHER CONSULTING ENGINEERS PTY LIMITED

Designed	A J F
----------	-------

A1 SHEET

Scale	Cad Reference
1:500	15067 dC09 r1

Project Approval
Anthony Fisher BE (Civil) MIEAust CPEng
Consulting Civil Engineer

A: PO Box 3330
Merewether
NSW 2291

M: 0400 397 342

W: fisherengineers.com.au



FISHER
CONSULTING
ENGINEERS

PROPOSED QUARRY
OFF ITALIA ROAD EAGLETON

EAGLETON ROCK SYNDICATE

HAUL ROAD PLAN

Project No


15067

Drawing No

revision


C09

1

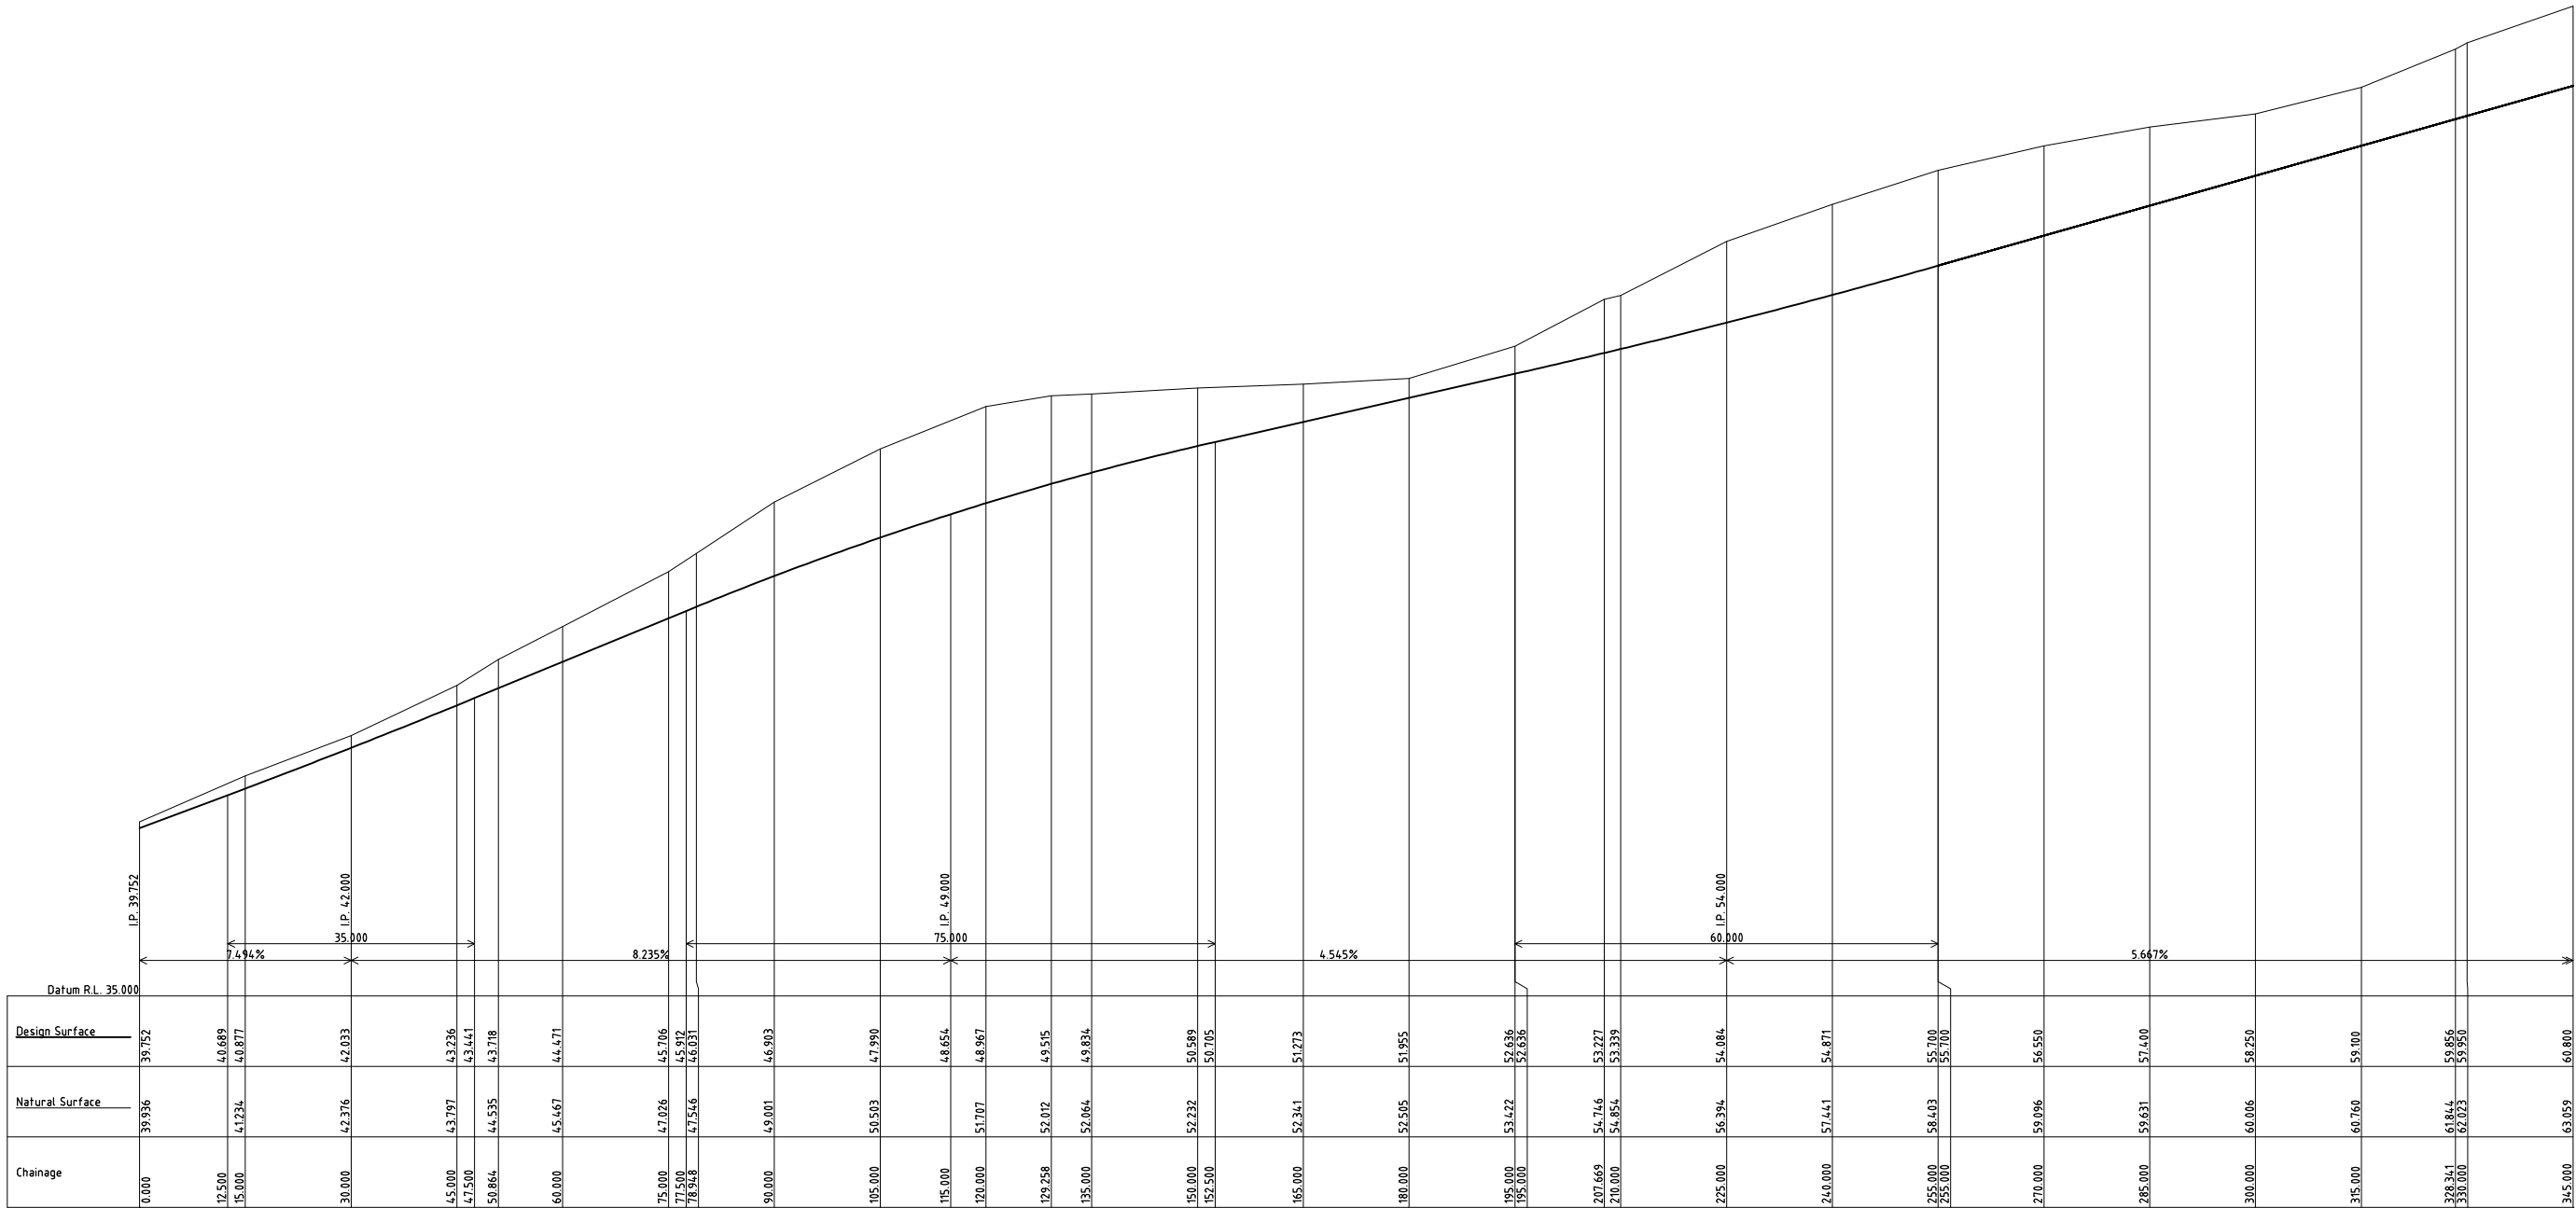

Scale Horizontal 1:500 Vertical 1:100

HAUL ROAD LONGITUDINAL SECTION

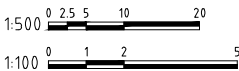


1	ORIGINAL ISSUE	P C	A J F	21 09 16
Amendment	Description	Drawn	App'd	Date

COPYRIGHT
COPYRIGHT IN THE DRAWINGS, INFORMATION AND DATA RECORDED HEREON IS THE PROPERTY OF FISHER CONSULTING ENGINEERS PTY LIMITED AND MAY NOT BE USED, COPIED OR REPRODUCED IN WHOLE OR PART FOR ANY PURPOSE OTHER THAN THAT FOR WHICH IT IS SUPPLIED WITHOUT THE PRIOR CONSENT OF FISHER CONSULTING ENGINEERS PTY LIMITED


Designed A J F	A1 SHEET
Scale AS SHOWN	Cad Reference 15067 dC10 r1
Project Approval Anthony Fisher BE (Civil) MIEAust CPEng Consulting Civil Engineer	

A: PO Box 3330
Merewether
NSW 2291
M: 0400 397 342
ABN: 76 164 874 499
W: fisherengineers.com.au

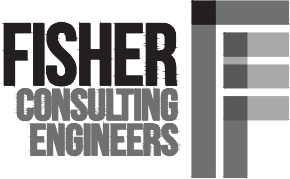

PROPOSED QUARRY
OFF ITALIA ROAD EAGLETON
EAGLETON ROCK SYNDICATE
HAUL ROAD LONGITUDINAL SECTIONS (1 OF 3)

Project No 15067	
Drawing No C10	Revision 1

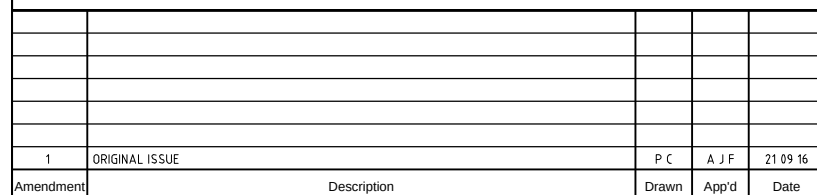

COPYRIGHT IN THE DRAWINGS, INFORMATION AND DATA RECORDED HEREON IS THE PROPERTY OF FISHER CONSULTING ENGINEERS PTY LIMITED AND MAY NOT BE USED, COPIED OR REPRODUCED IN WHOLE OR PART FOR ANY PURPOSE OTHER THAN THAT FOR WHICH IT IS SUPPLIED WITHOUT THE PRIOR CONSENT OF FISHER CONSULTING ENGINEERS PTY LIMITED

A: PO Box 3330
Merewether
NSW 2291



M: 0400 397 342

ABN: 76 164 874 499

W: fisherengineers.com.au




Project No	
15067	
Drawing No	Revis
C11	1

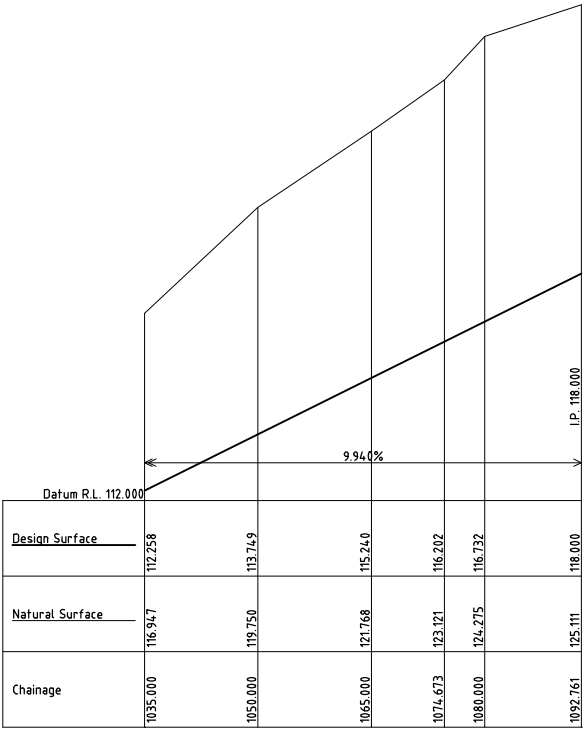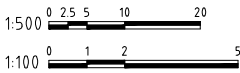

Scale Horizontal 1:500 Vertical 1:100

HAUL ROAD LONGITUDINAL SECTION

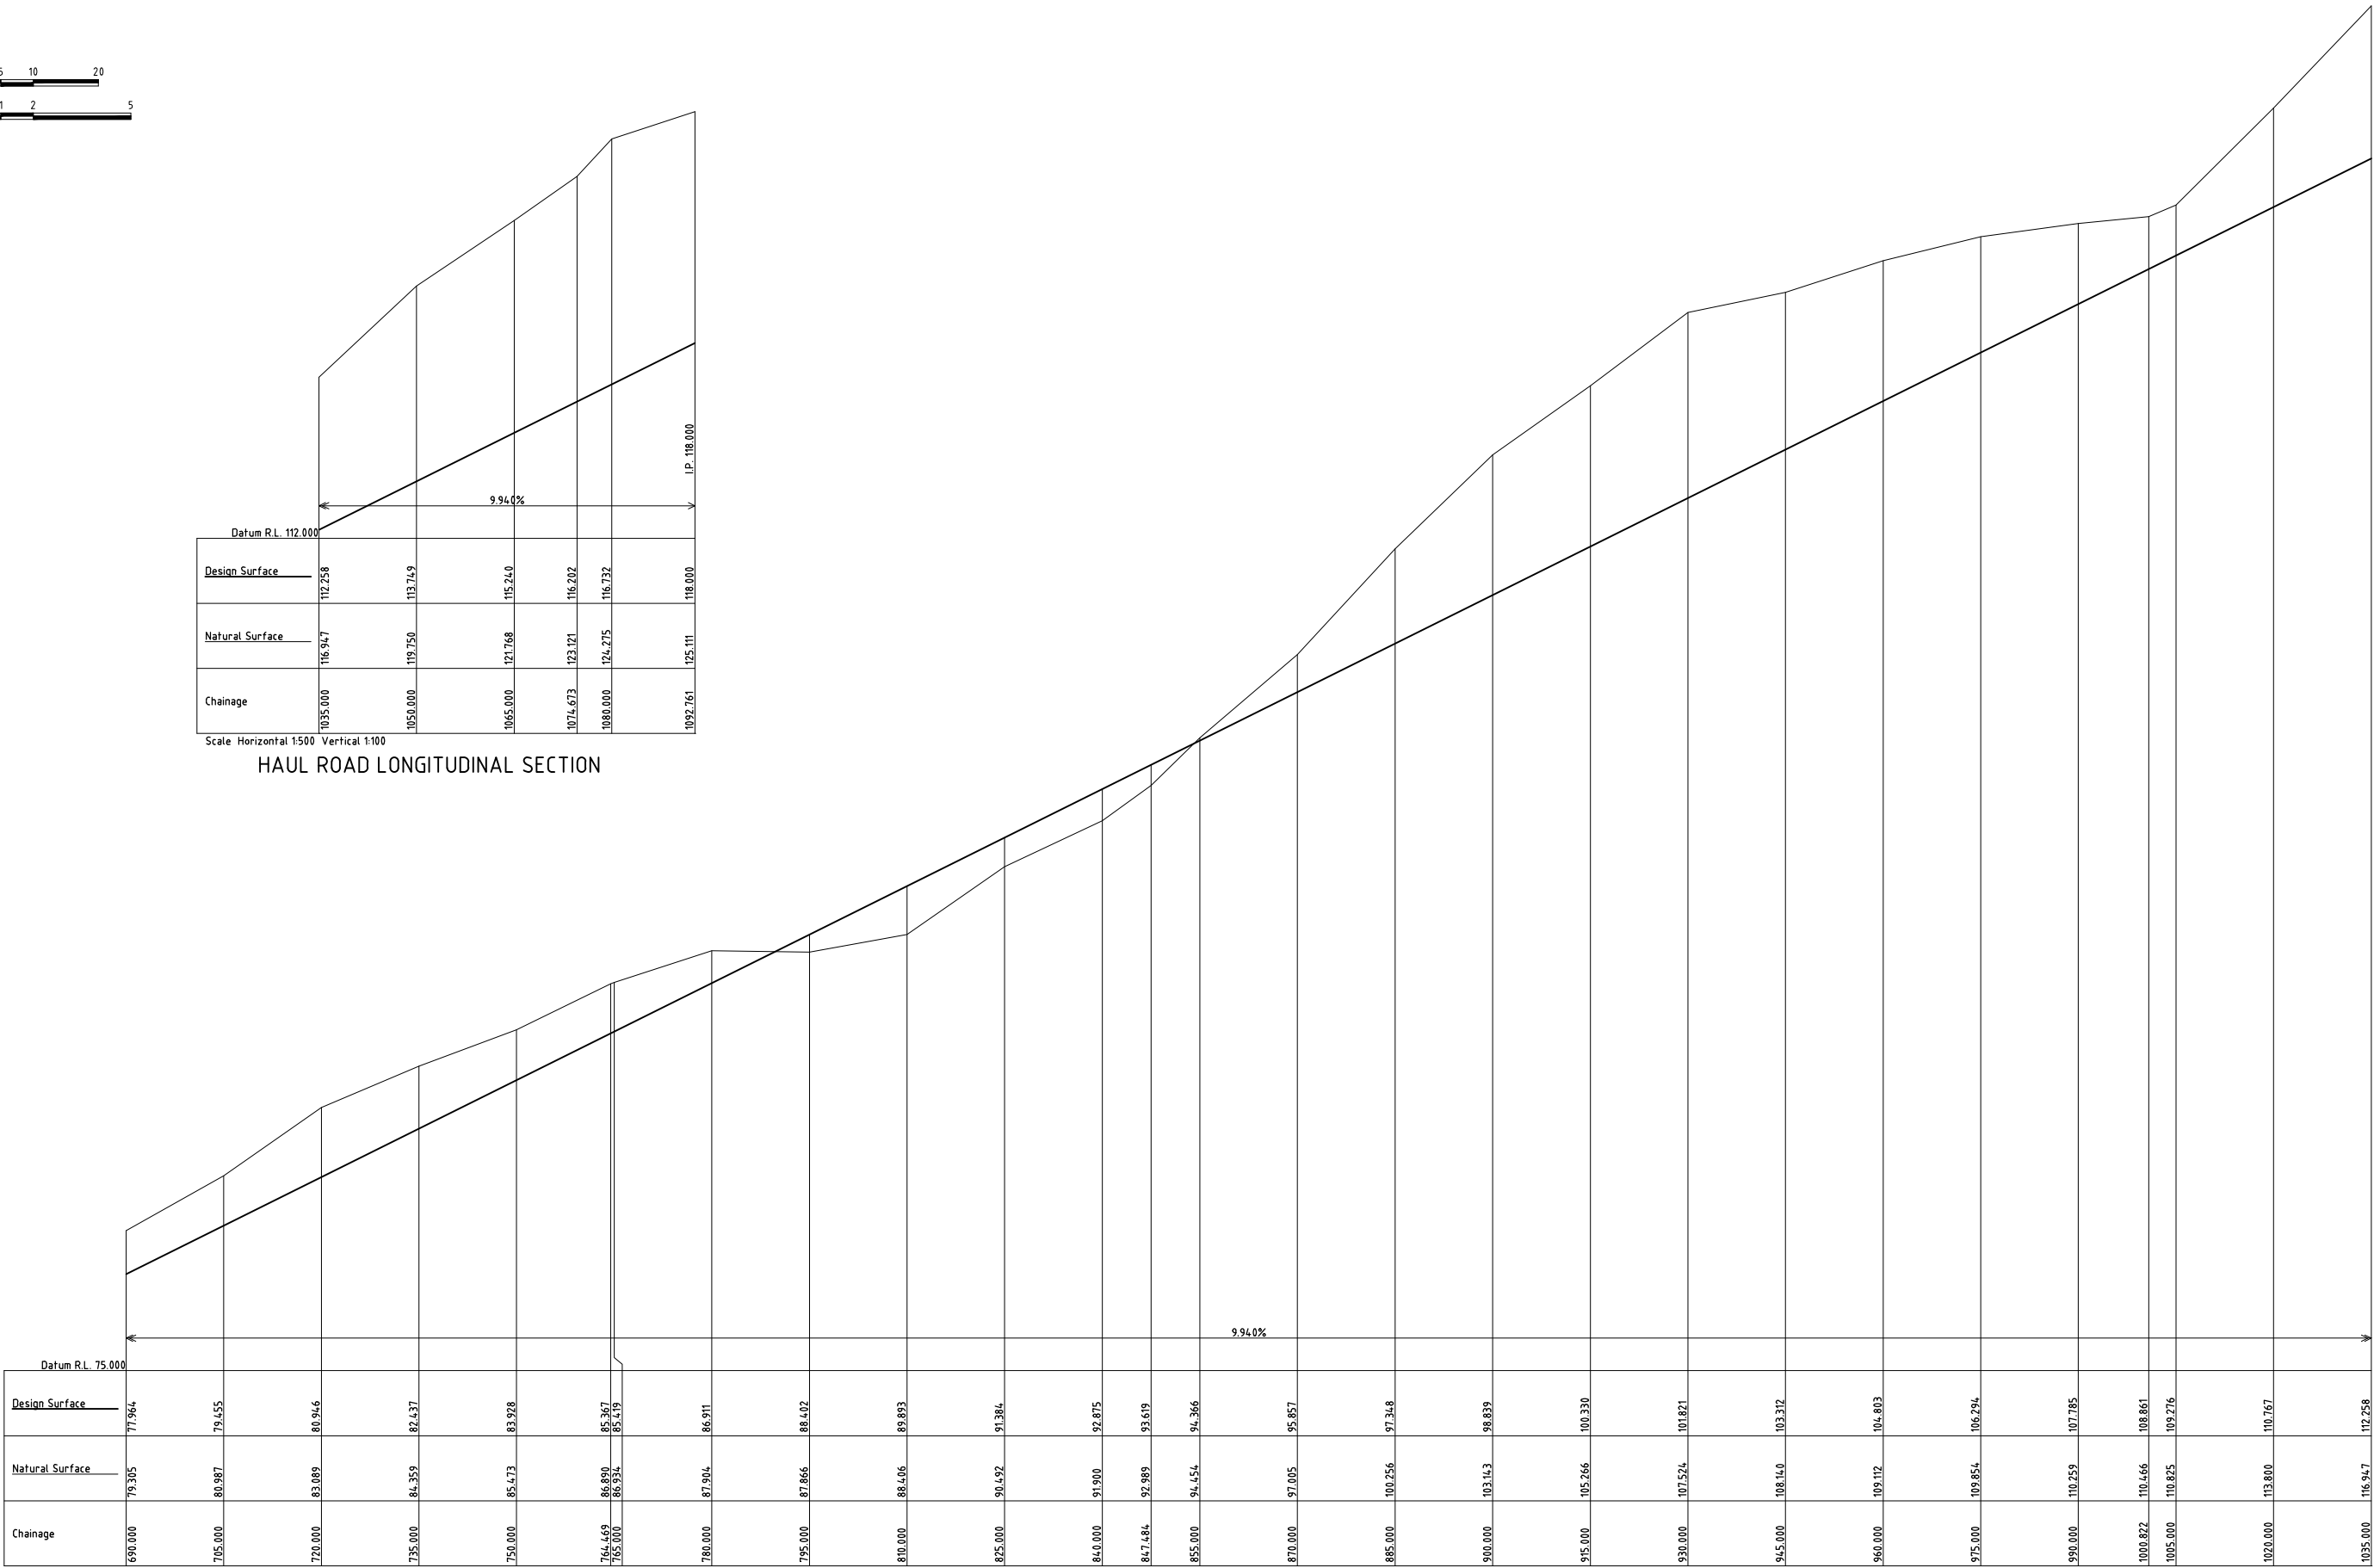

Scale Horizontal 1:500 Vertical 1:100


HAUL ROAD LONGITUDINAL SECTION

1	ORIGINAL ISSUE	P C	A J F	21 09 16
Amendment	Description	Drawn	App'd	Date

COPYRIGHT
COPYRIGHT IN THE DRAWINGS, INFORMATION AND DATA RECORDED HEREON IS THE PROPERTY OF FISHER CONSULTING ENGINEERS PTY LIMITED AND MAY NOT BE USED, COPIED OR REPRODUCED IN WHOLE OR PART FOR ANY PURPOSE OTHER THAN THAT FOR WHICH IT IS SUPPLIED WITHOUT THE PRIOR CONSENT OF FISHER CONSULTING ENGINEERS PTY LIMITED


Designed A J F	A1 SHEET
Scale AS SHOWN	Cad Reference 15067 dC12 r1
Project Approval Anthony Fisher BE (Civil) MIEAust CPENG Consulting Civil Engineer	


A: PO Box 3330
Merewether
NSW 2291
M: 0400 397 342
ABN: 76 164 874 499
W: fisherengineers.com.au

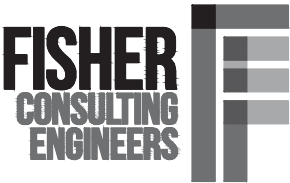

PROPOSED QUARRY
OFF ITALIA ROAD EAGLETON
EAGLETON ROCK SYNDICATE
HAUL ROAD LONGITUDINAL SECTIONS (3 OF 3)

Project No 15067	
Drawing No C12	Revision 1

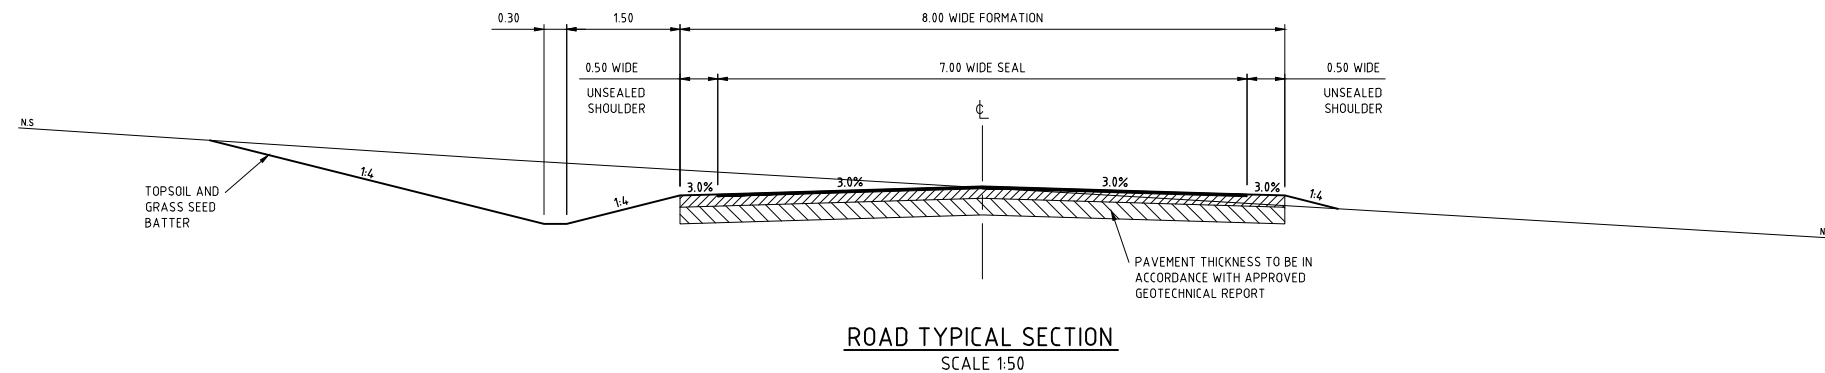[illegible]

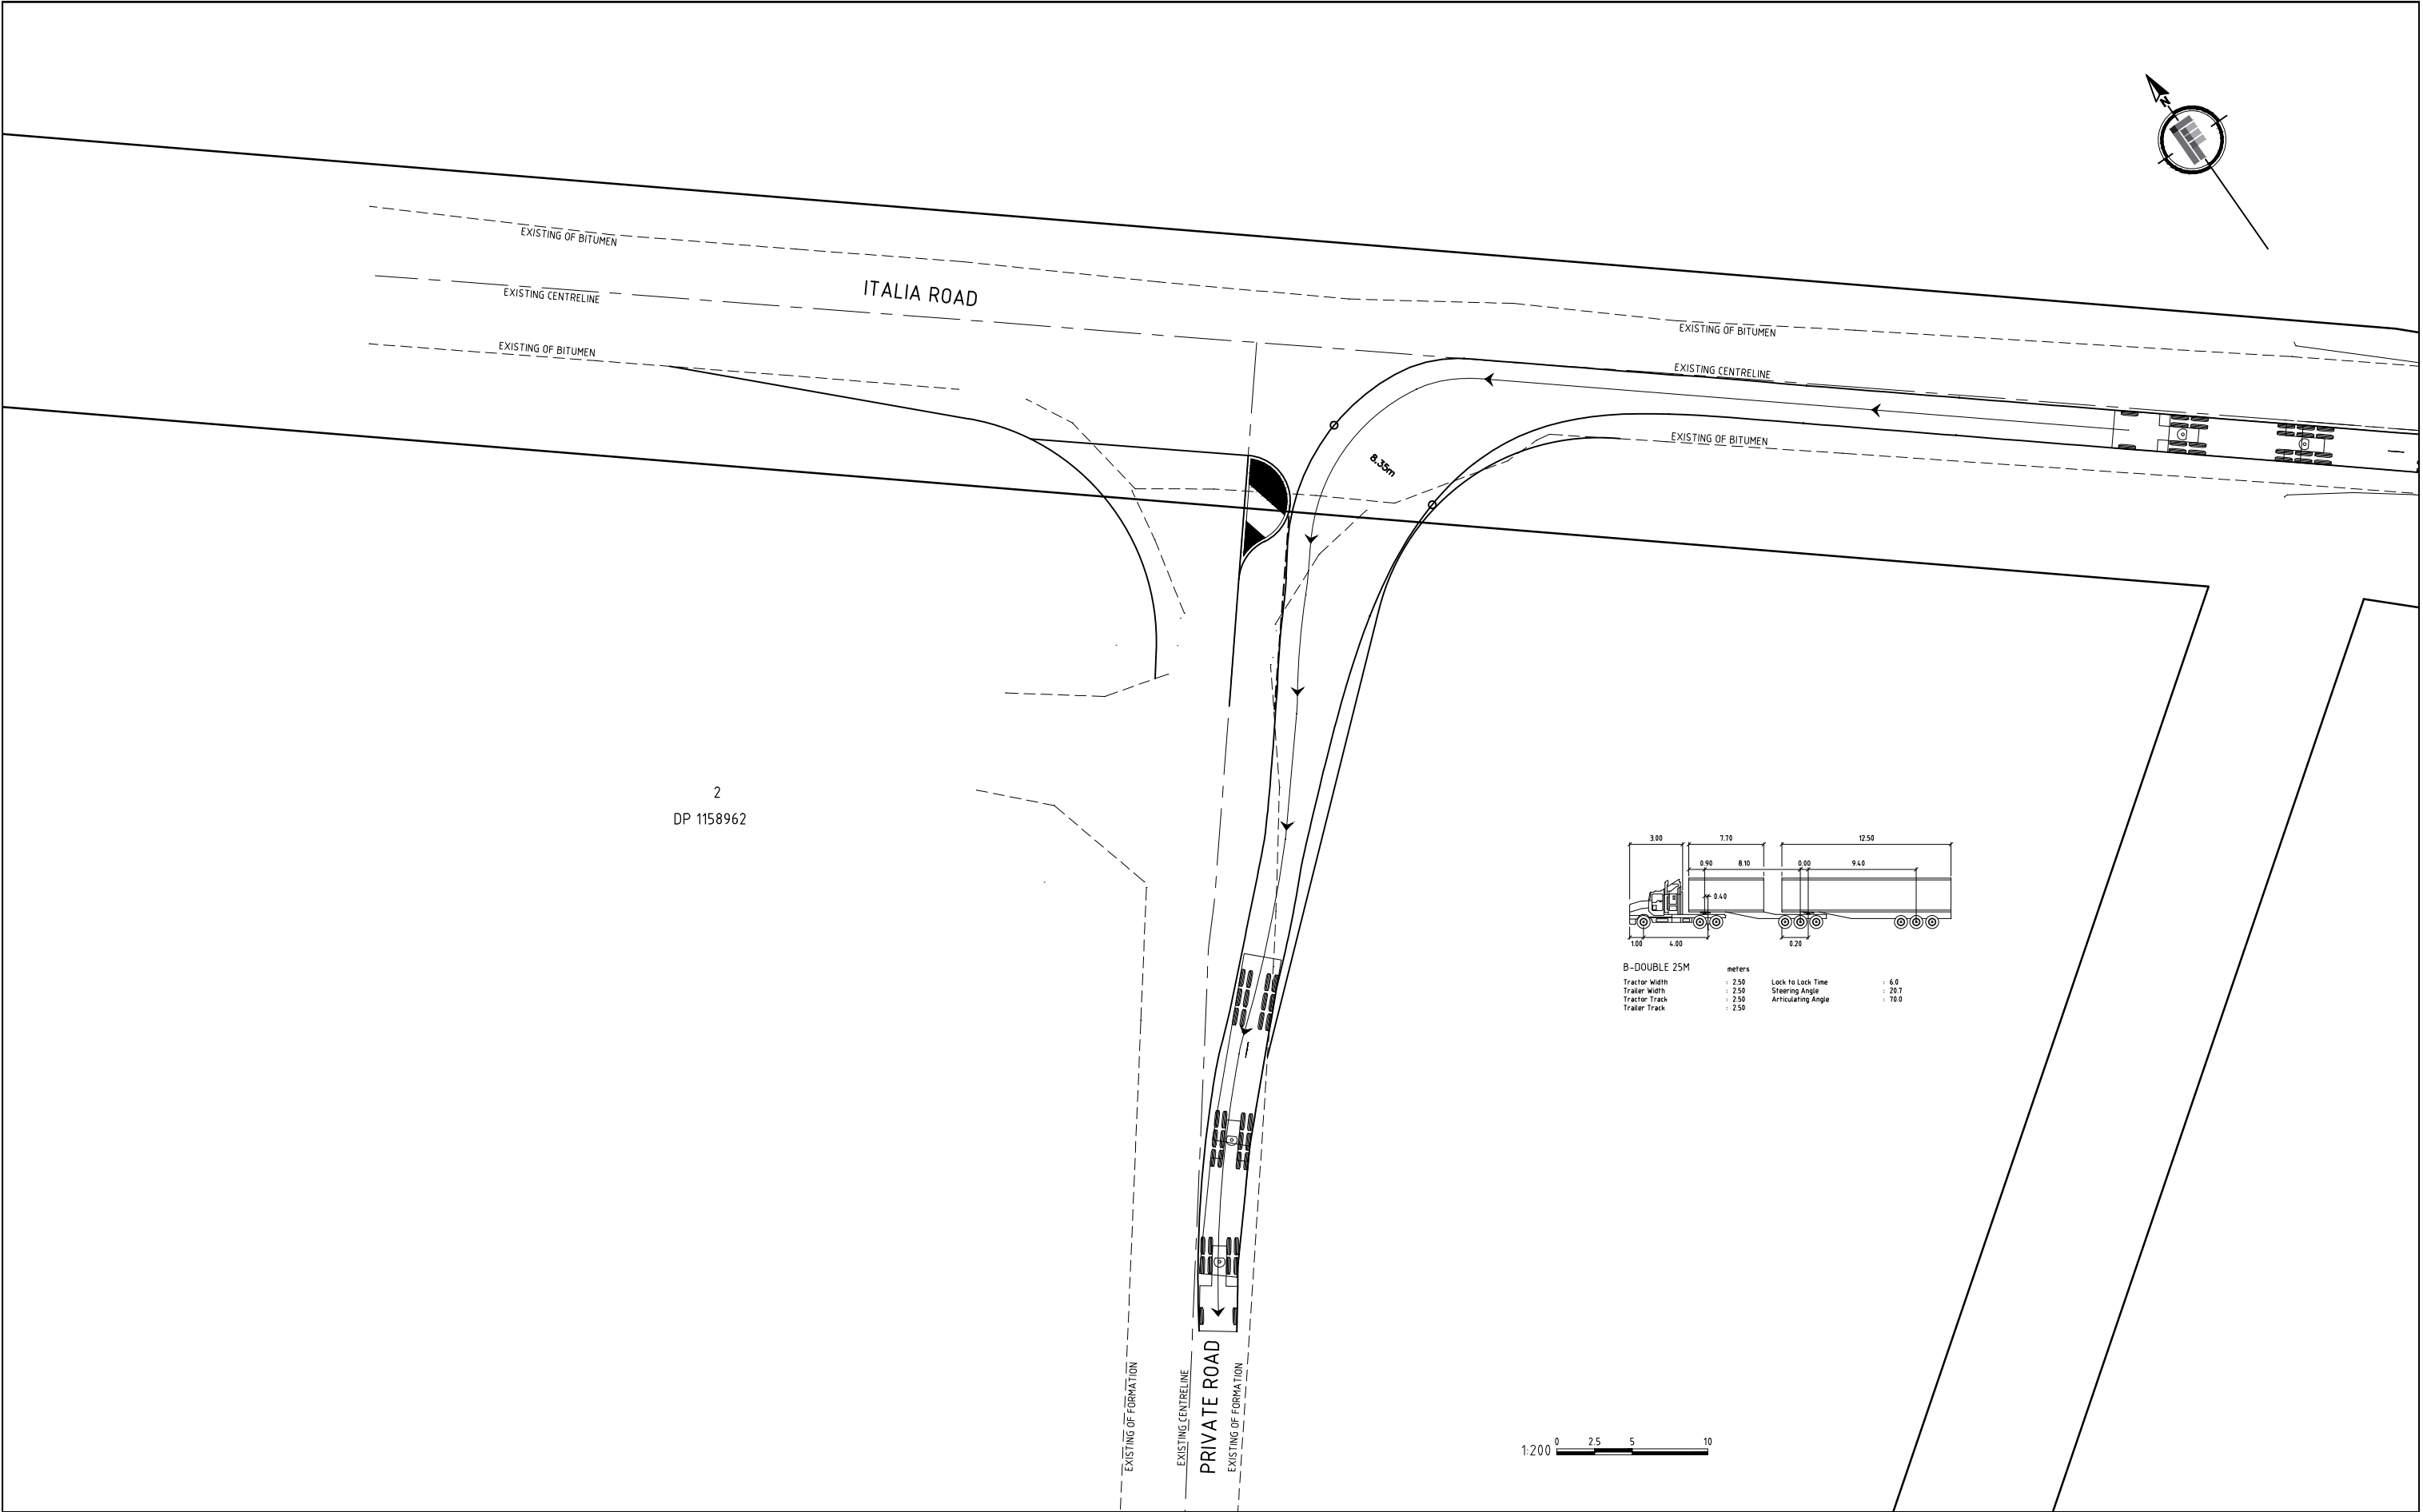

1	ORIGINAL ISSUE	P C	A J F	21 09 16
Amendment	Description	Drawn	App'd	Date

2
DP 1158962

COPYRIGHT

COPYRIGHT IN THE DRAWINGS, INFORMATION AND DATA RECORDED HEREON IS THE PROPERTY OF FISHER CONSULTING ENGINEERS PTY LIMITED AND MAY NOT BE USED, COPIED OR REPRODUCED IN WHOLE OR PART FOR ANY PURPOSE OTHER THAN THAT FOR WHICH IT IS SUPPLIED WITHOUT THE PRIOR CONSENT OF FISHER CONSULTING ENGINEERS PTY LIMITED

Designed
A J F

Scale
1:200

Cad Reference
15067 dC15 r1

Project Approval
Anthony Fisher BE (CIVIL) MIEAust CPENG Consulting Civil Engineer

A1 SHEET

A: PO Box 3330
Merewether
NSW 2291

M: 0400 397 342

ABN: 76 164 874 499

W: fisherengineers.com.au

FISHER
CONSULTING
ENGINEERS




**PROPOSED QUARRY
OFF ITALIA ROAD EAGLETON**

EAGLETON ROCK SYNDICATE

VEHICLE TURNING MOVEMENT (1 OF 2)

Project No
15067

Drawing No C15	Revision 1
--------------------------	----------------------

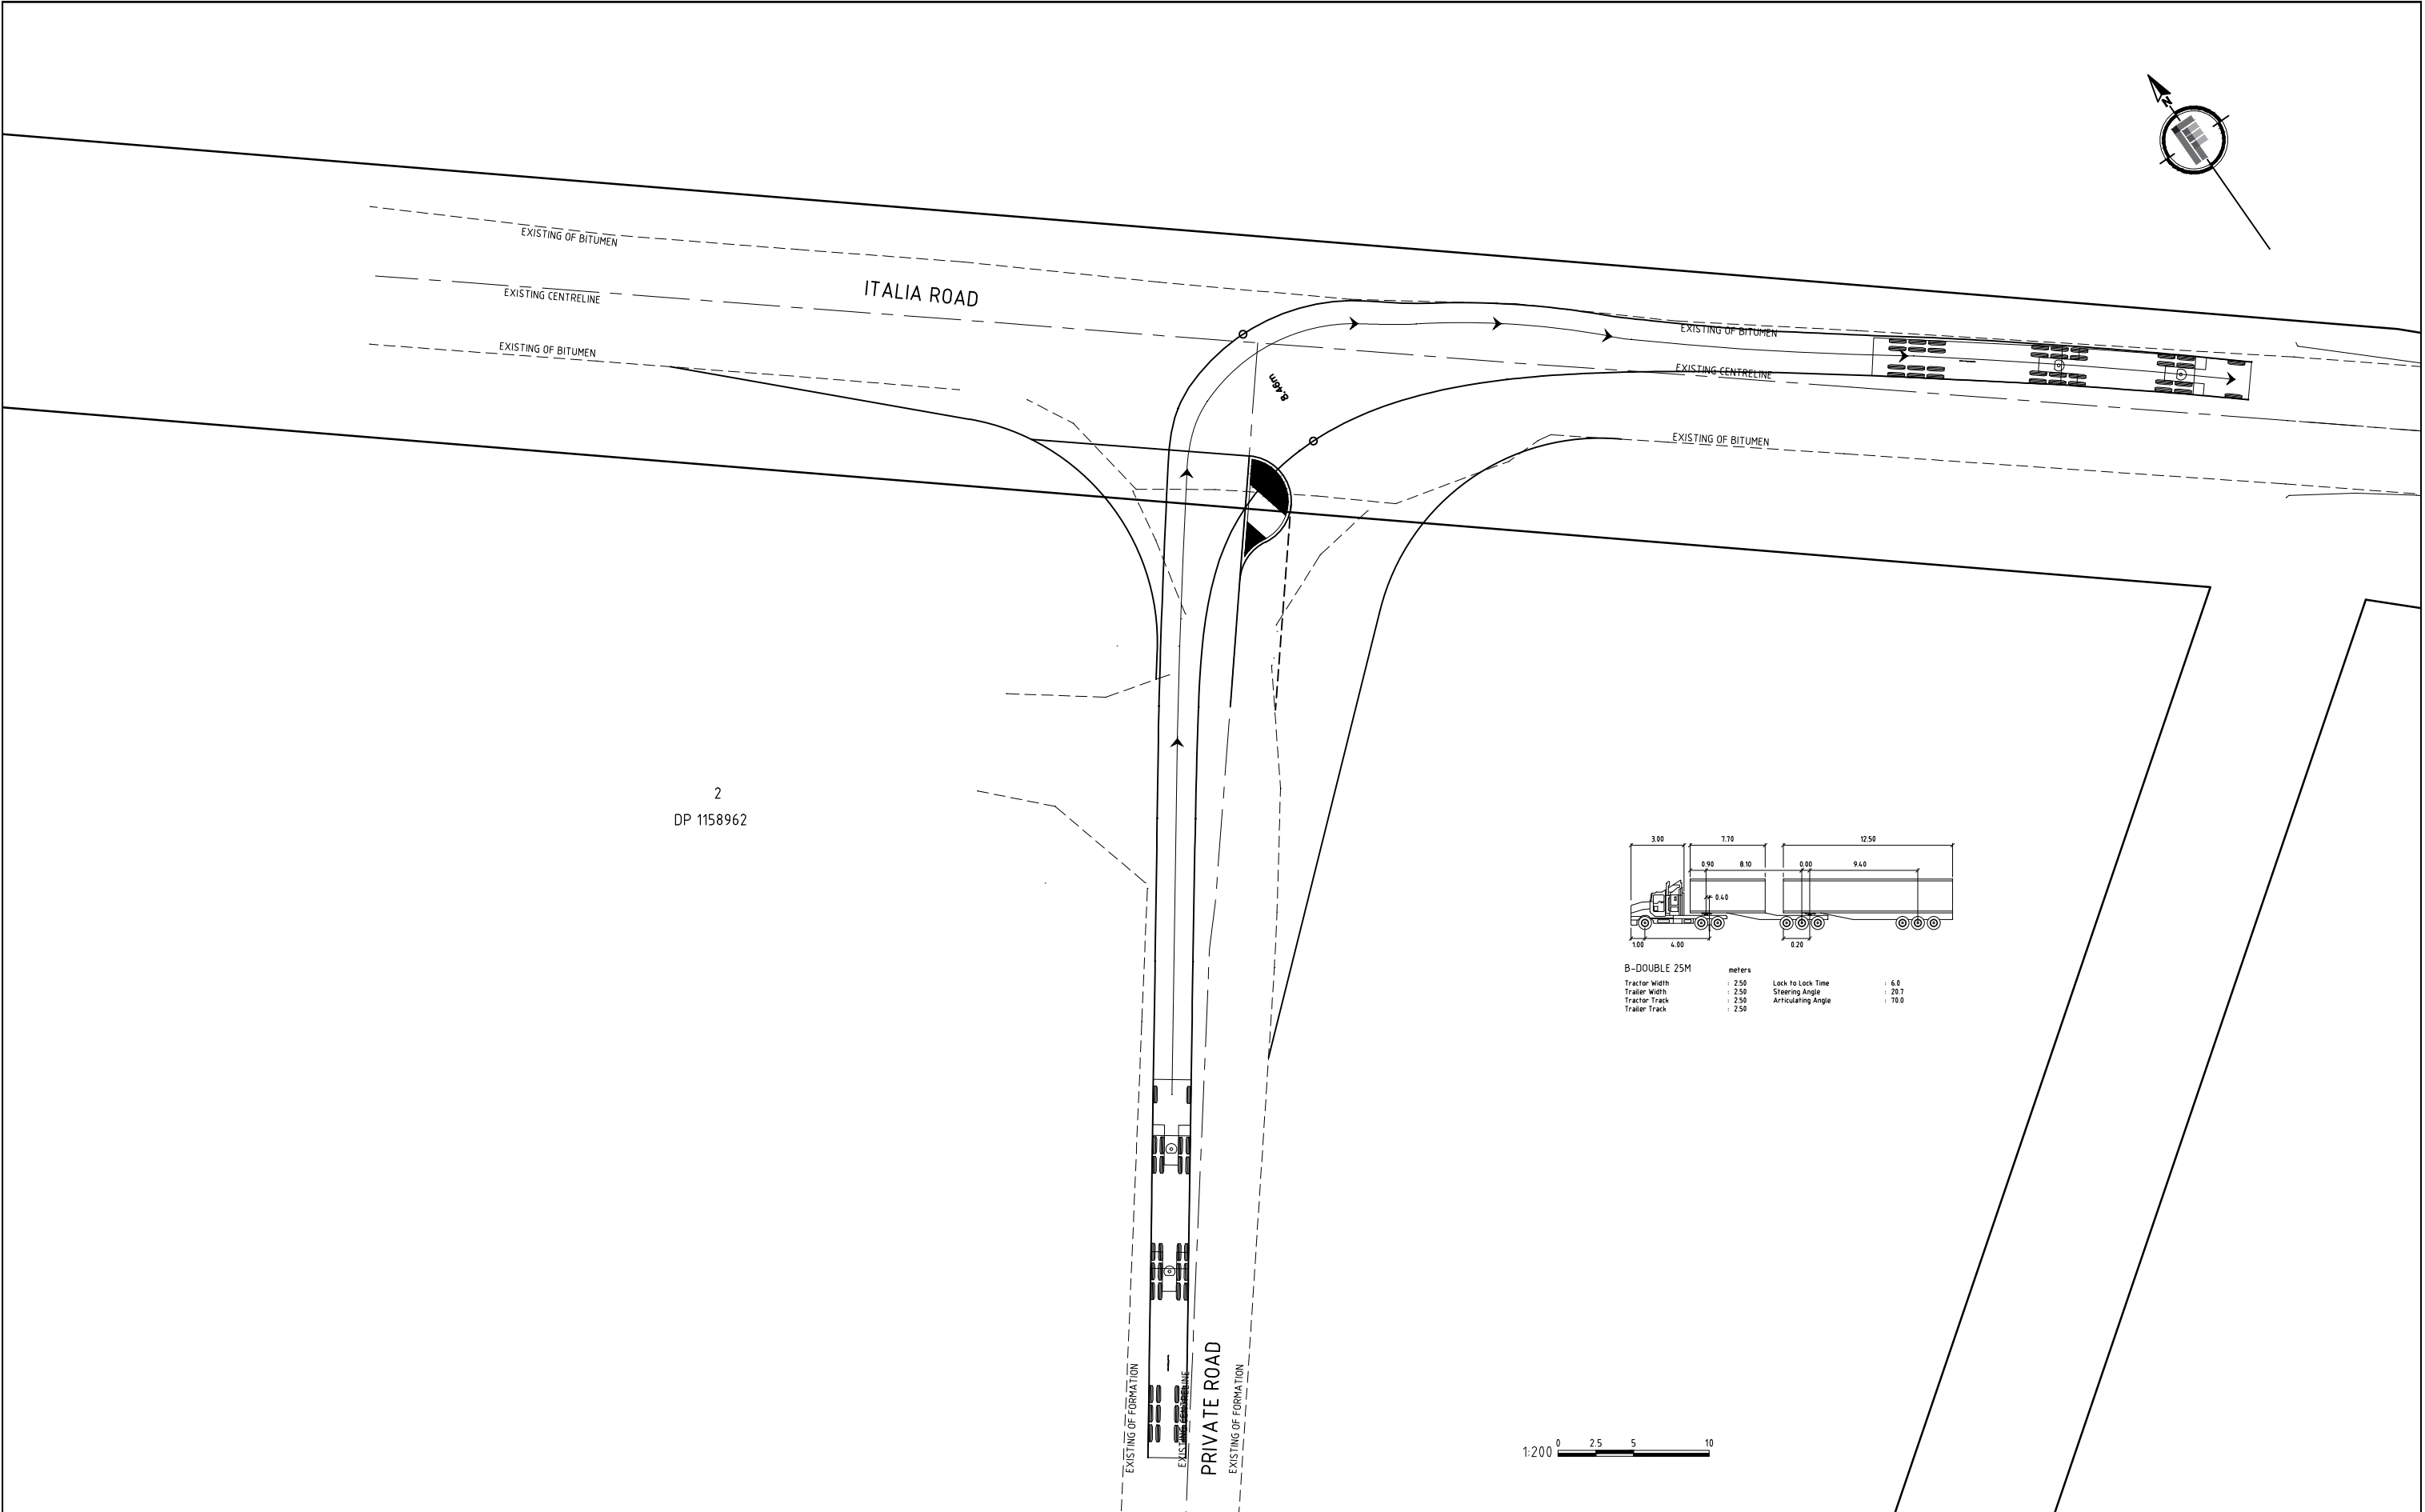

1	ORIGINAL ISSUE	P C	A J F	21 09 16
Amendment	Description	Drawn	App'd	Date

COPYRIGHT	
COPYRIGHT IN THE DRAWINGS, INFORMATION AND DATA RECORDED HEREON IS THE PROPERTY OF FISHER CONSULTING ENGINEERS PTY LIMITED AND MAY NOT BE USED, COPIED OR REPRODUCED IN WHOLE OR PART FOR ANY PURPOSE OTHER THAN THAT FOR WHICH IT IS SUPPLIED WITHOUT THE PRIOR CONSENT OF FISHER CONSULTING ENGINEERS PTY LIMITED	
Designed A J F	A1 SHEET
Scale 1:200	Cad Reference 15067 dC16 r1
Project Approval Anthony Fisher BE (CIVIL) MIEAust CPENG Consulting Civil Engineer	

A: PO Box 3330 Merewether NSW 2291	FISHER CONSULTING ENGINEERS
M: 0400 397 342	
ABN: 76 164 874 499 W: fisherengineers.com.au	

PROPOSED QUARRY OFF ITALIA ROAD EAGLETON		Project No 15067
EAGLETON ROCK SYNDICATE		Drawing No C16
VEHICLE TURNING MOVEMENT (2 OF 2)		Revision 1