


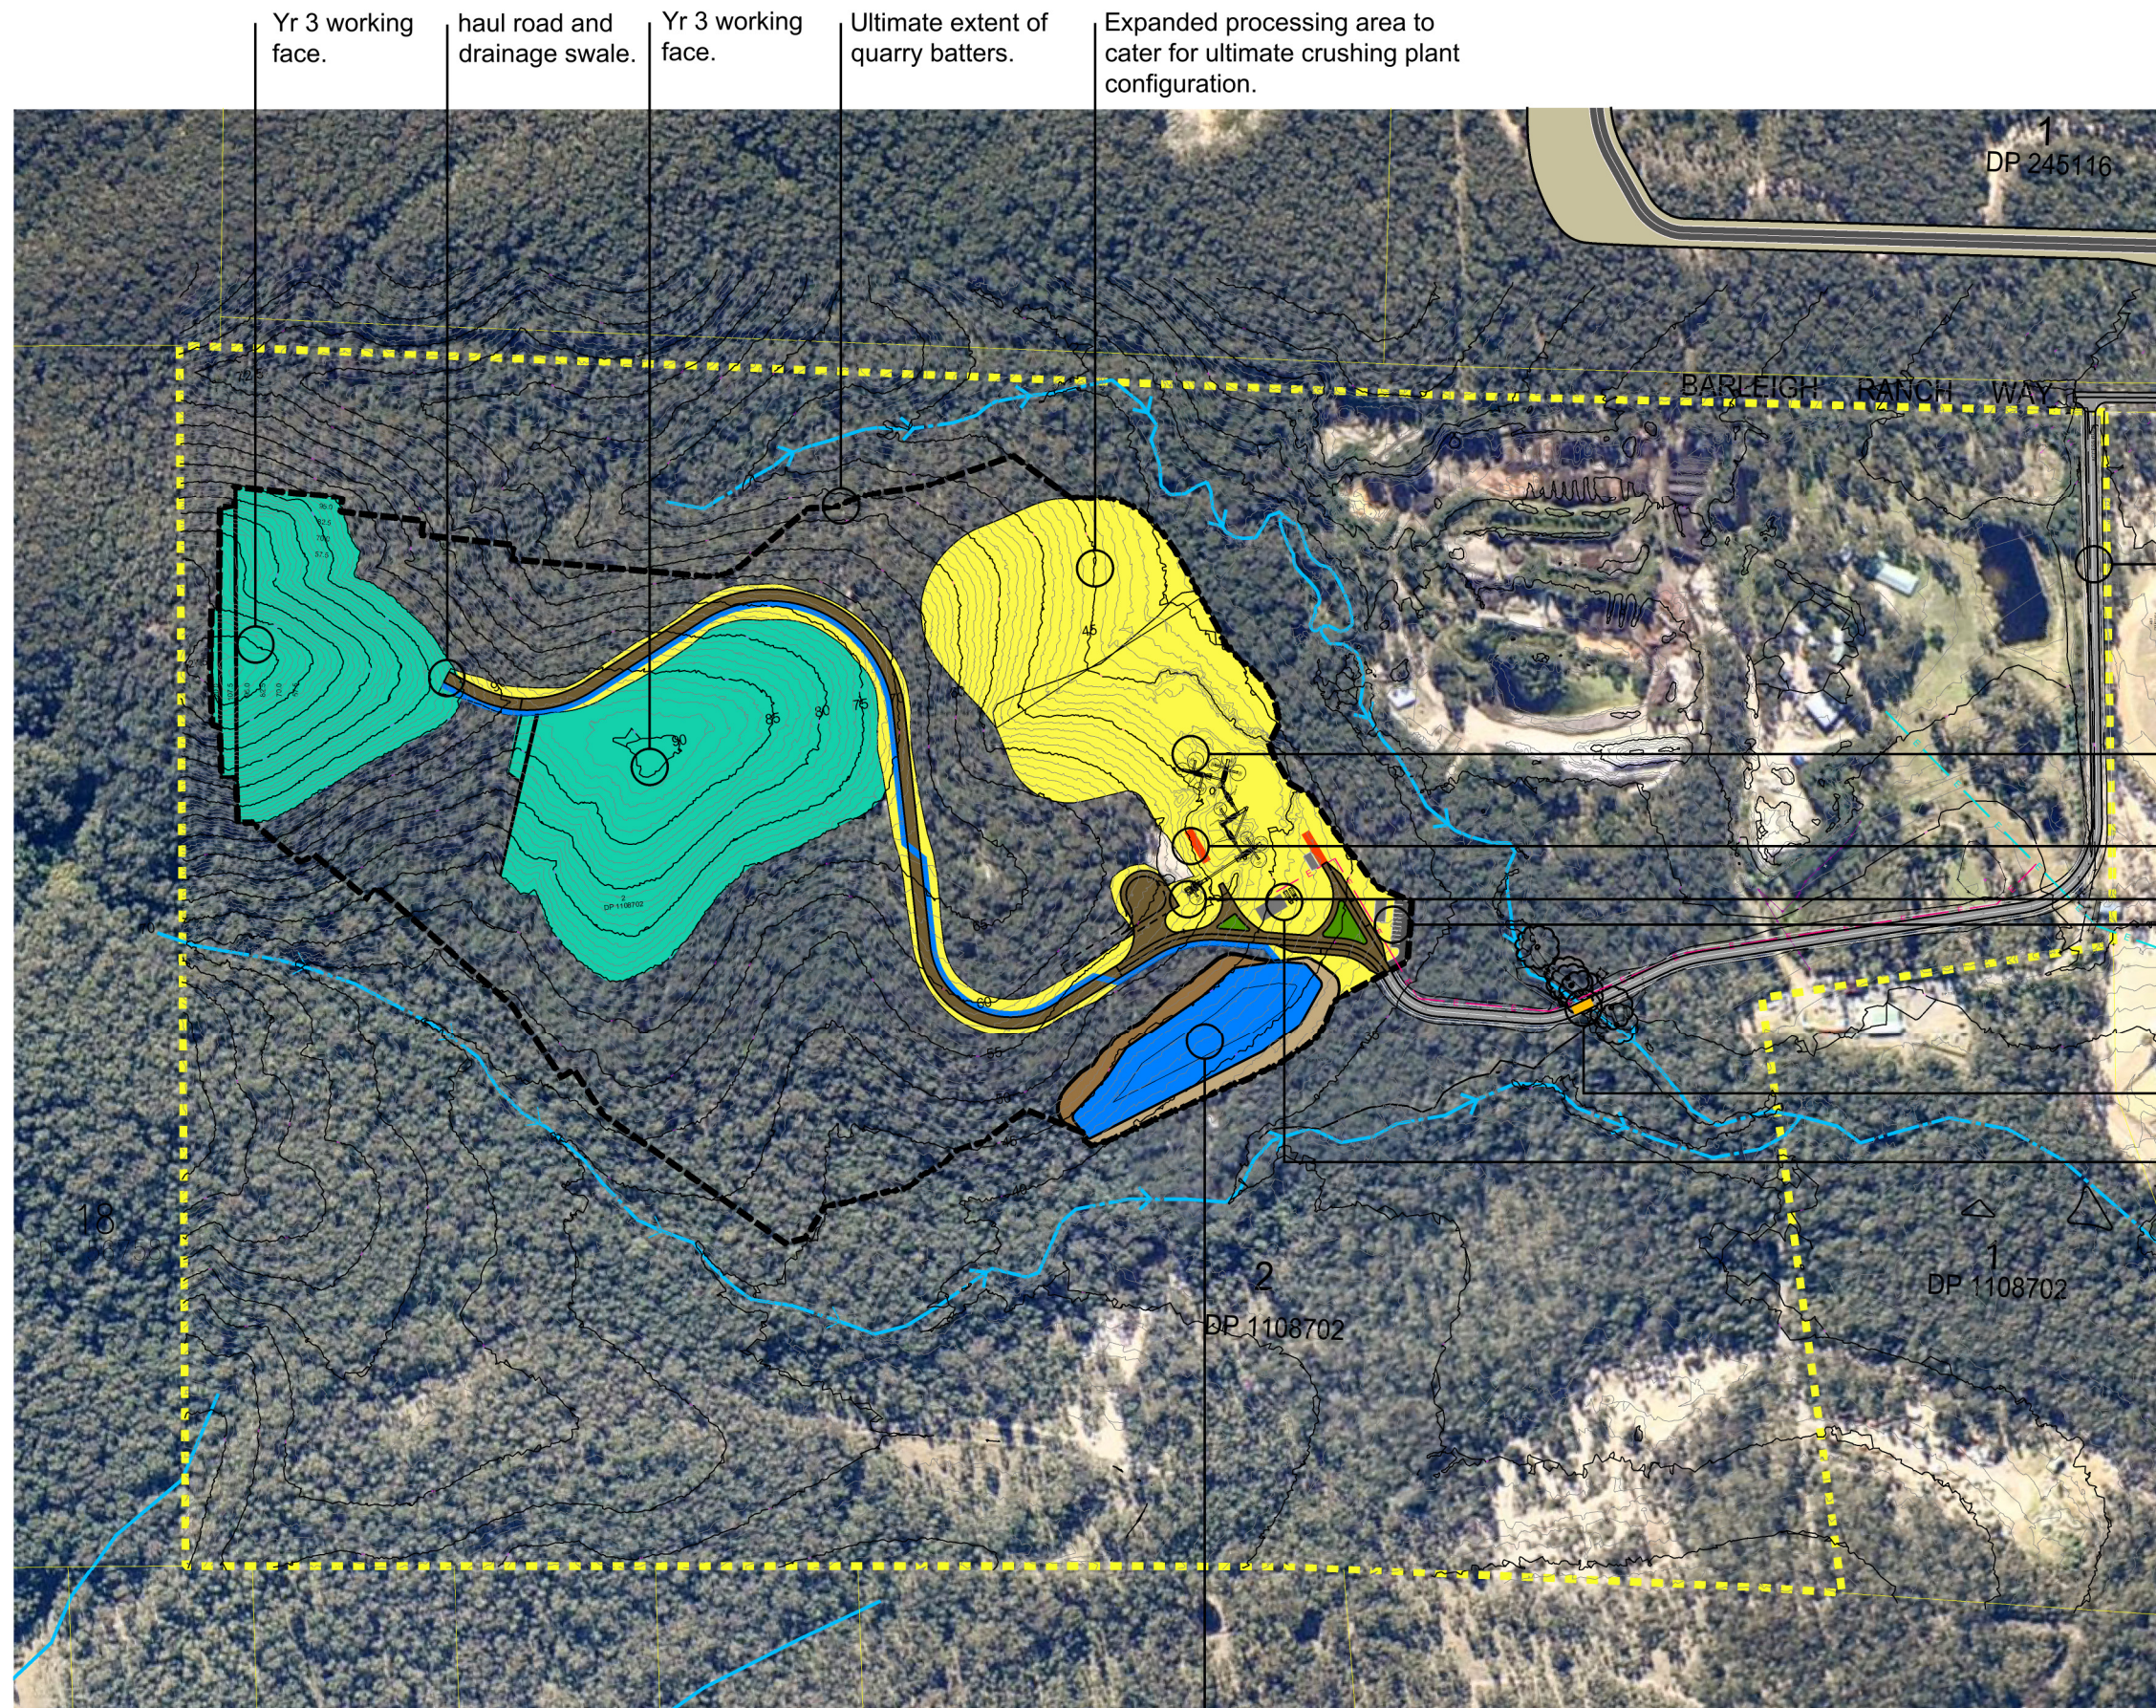

- Proposed quarry access road (sealed) refer to Fisher Engineering plans for further details.
- Initial crushing plant configuration to be expanded as additional level area is developed.
- Entry and exit weighbridges.
- Dump station and primary crusher.
- Site office, staff and visitor car parking (11 spaces).
- Proposed bridge refer to detailed plan.
- Proposed workshop / maintenance shed and plant parking area.

Dam 1 28.0ML
Water quality and detention.

Existing Overhead Electrical — E —
Proposed Overhead Electrical — E —