


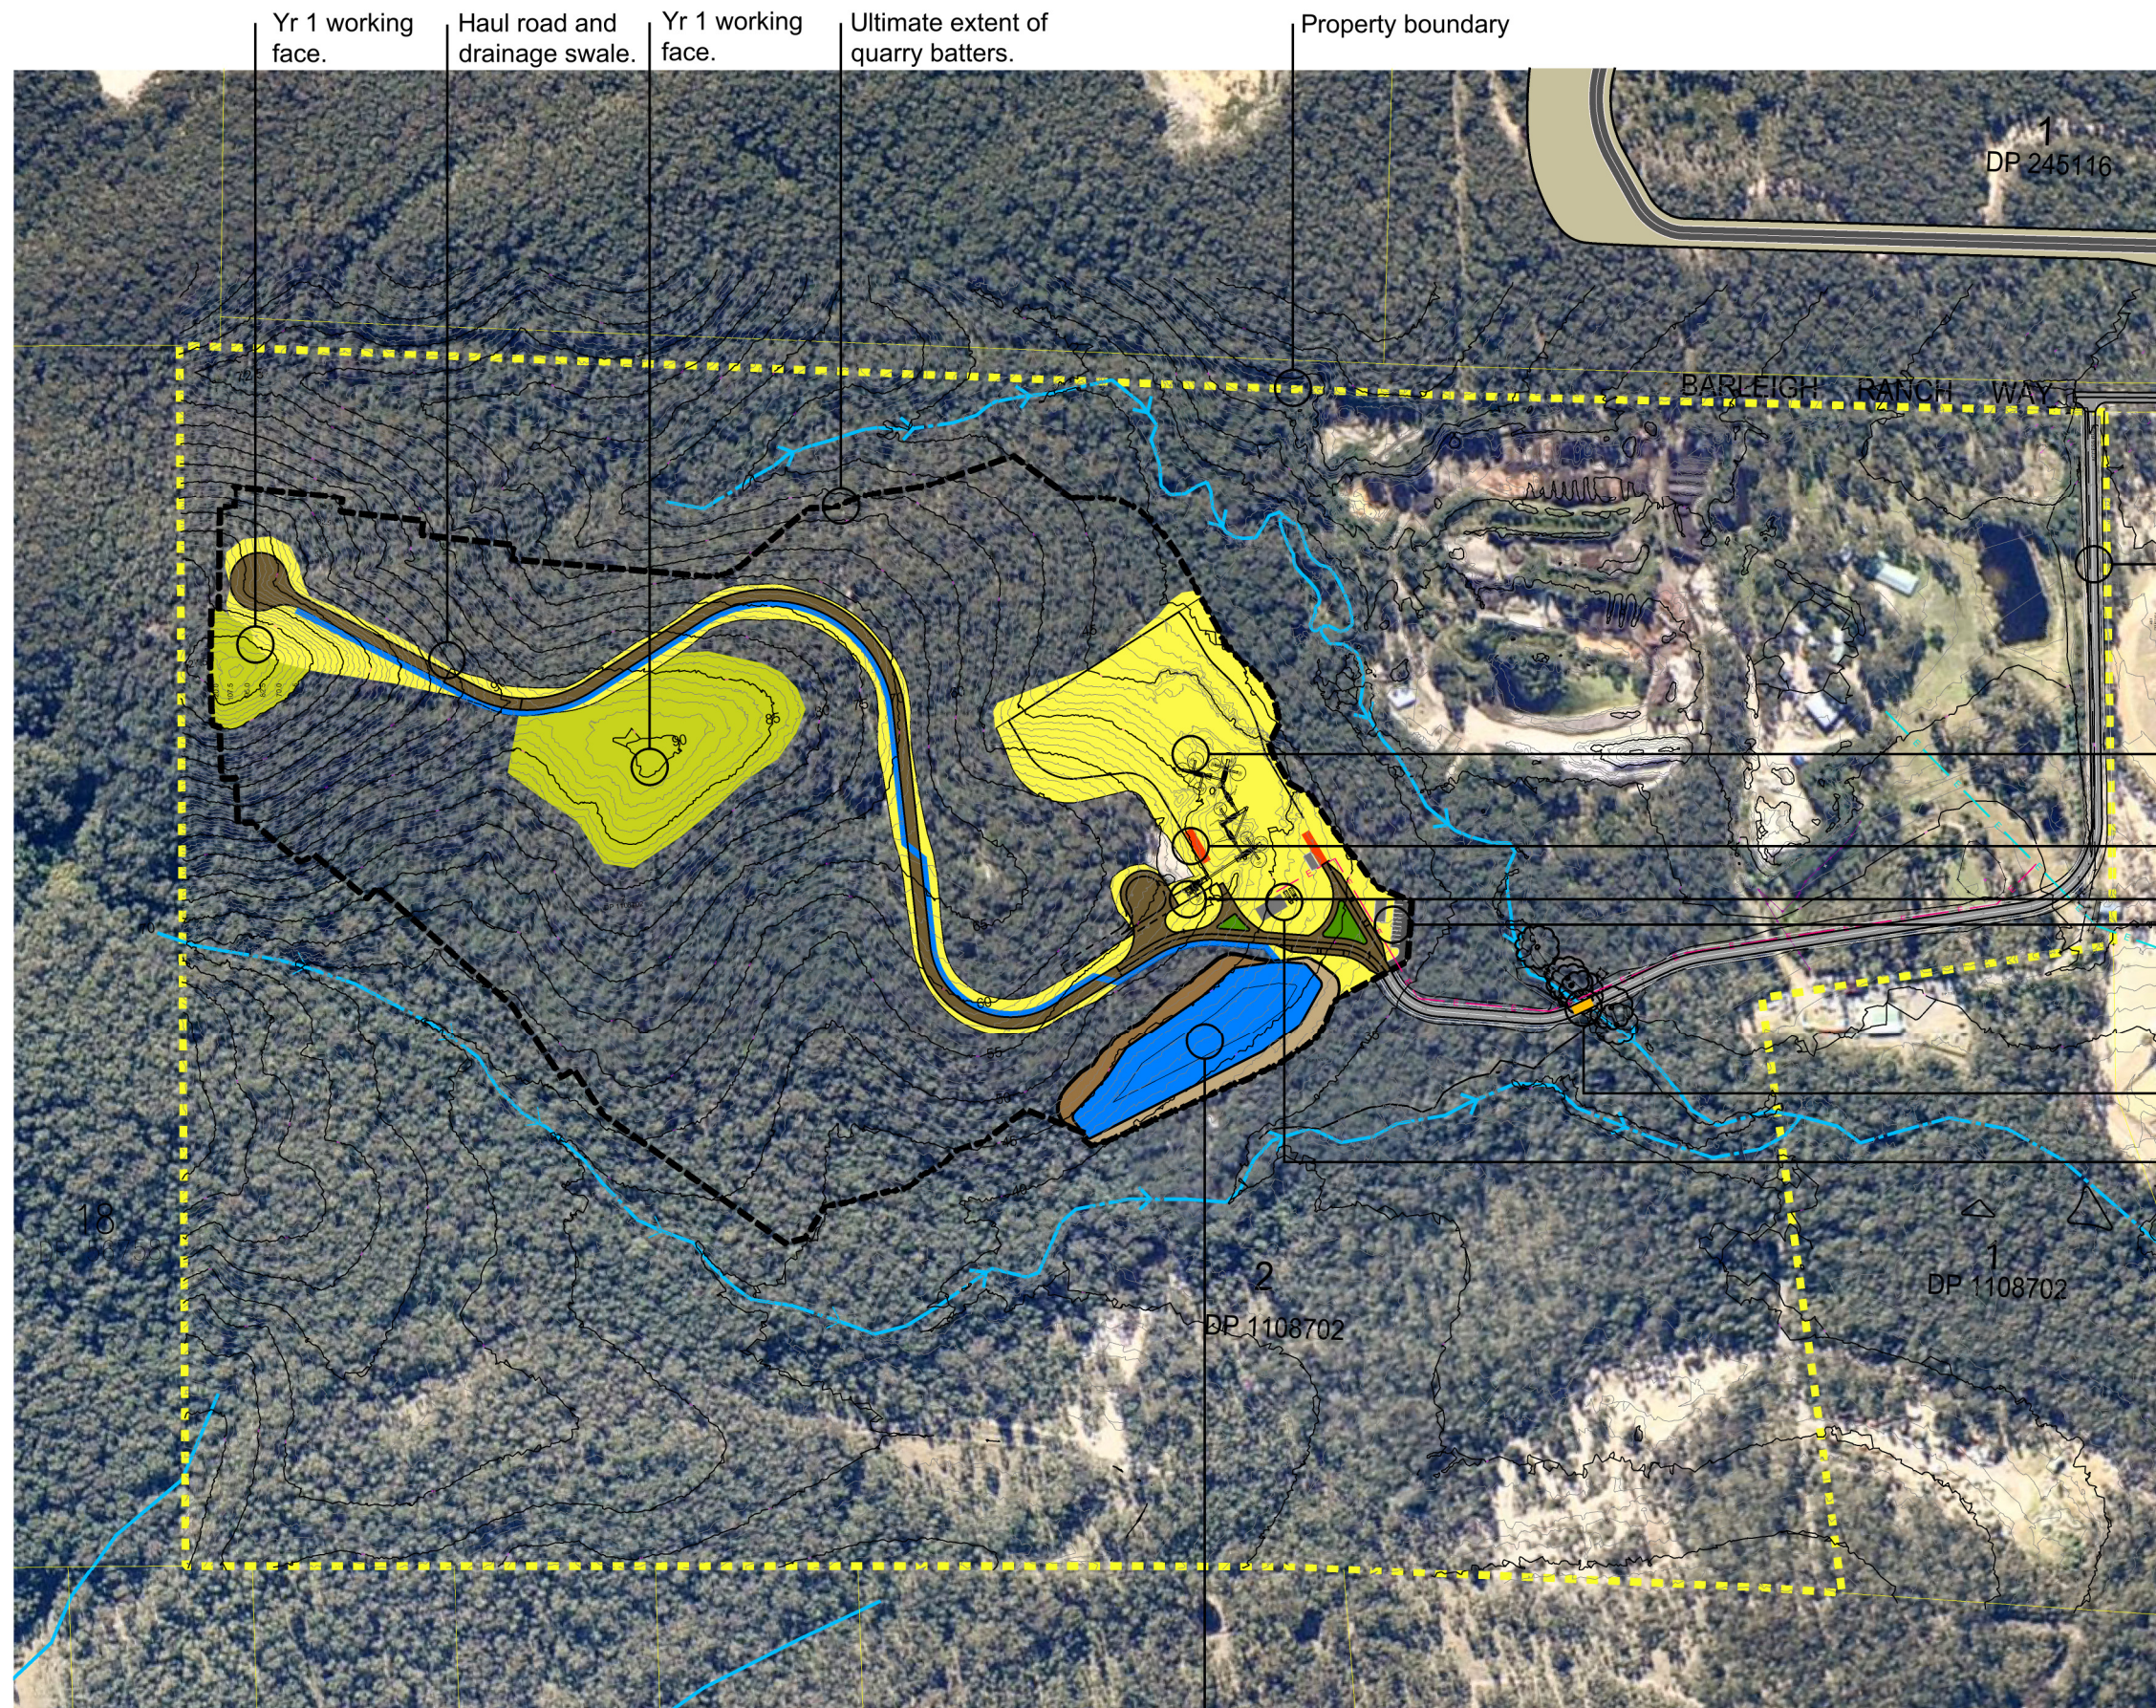

- Proposed quarry access road (sealed) refer to Fisher Engineering plans for further details.
- Initial crushing plant configuration to be expanded as additional level area is developed.
- Entry and exit weighbridges.
- Dump station and primary crusher.
- Site office, staff and visitor car parking (11 spaces).
- Proposed bridge refer to detailed plan.
- Proposed workshop / maintenance shed and plant parking area.

Dam 1 28.0ML
Water quality and detention.

Existing Overhead Electrical — E —
Proposed Overhead Electrical — E —

PROJECT NUMBER:	Eagleton Quarry				
FILE NAME:	Eagleton Plans 20161205.dwg				
DATUM:	15/12/2016	DoP Application	MT	A	
CONTOUR INTERVAL:	---	DATE	DESCRIPTION	DRAWN	REVISION

050100150200250m

Scale 1:2,500 A3

Project No:	Eagleton Quarry	Dwg Title:	Proposed Rock Quarry
Suburb:	Eagleton	Sheet Title:	Year 1
Street:	13 Barleigh Ranch Way	Number of Sheets:	1
Lot & DP:	Lot 2 DP1108702	Sheet Number:	1