
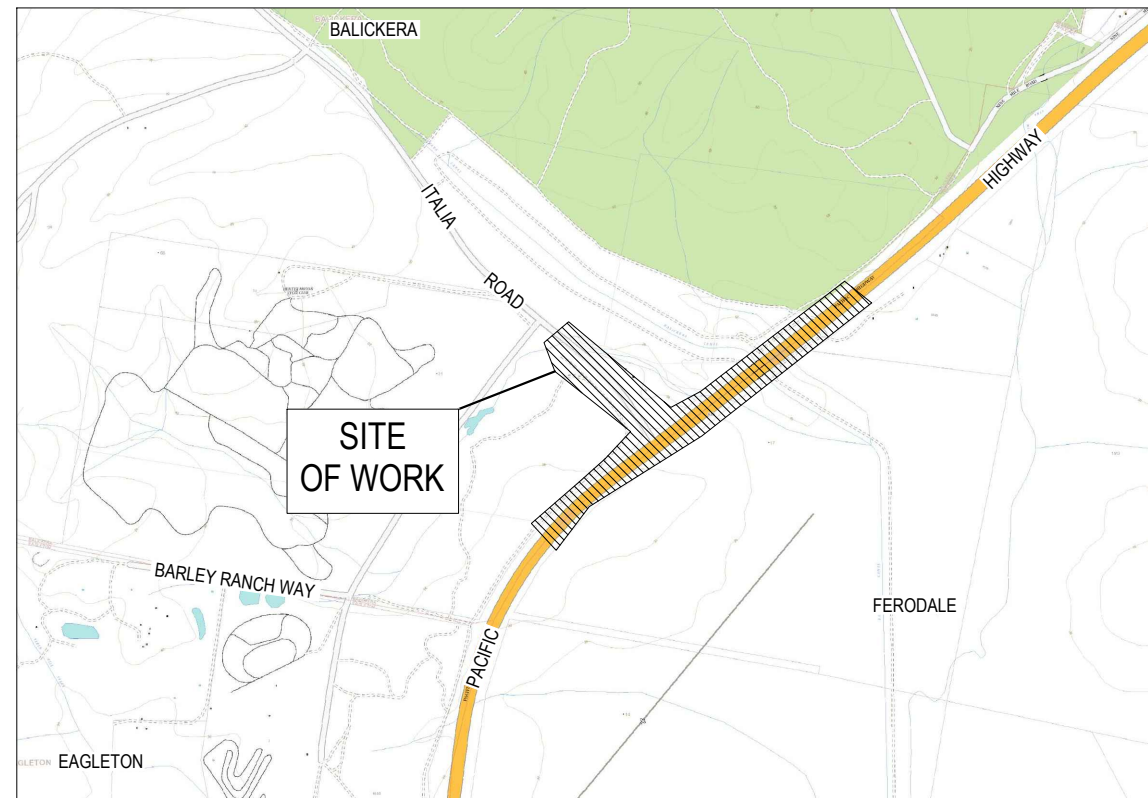


PORT STEPHENS COUNCIL
HW10 PACIFIC HIGHWAY
ITALIA ROAD, EAGLETON
INTERSECTION WORKS
ROAD DESIGN
STRATEGIC DESIGN

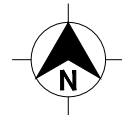

LOCALITY PLAN

Map Data DFSI Spatial Services NSW

DRAWING INDEX

PART NUMBER	CODE	NAME
PART 1	GE	GENERAL OVERVIEW & KEY PLAN
	RD	ROAD ALIGNMENT AND DETAIL
	MS	MISCELLANEOUS

NOT FOR CONSTRUCTION


DRAWING FILE LOCATION / NAME s:\190787\DWG\engineering\DS\190787-DS-GE-0001.dwg		LINEAR REFERENCING START: ? FINISH: ?		PLOT DATE / TIME 6/29/2022 11:21 AM	PLOT BY general	CLIENT EAGLETON ROCK SYNDICATE	PORT STEPHENS COUNCIL HW10 - PACIFIC HIGHWAY ITALIA ROAD, EAGLETON INTERSECTION WORKS	RMS REGISTRATION No. XXXXXXX/XXXXXX	ISSUE STATUS STRATEGIC DESIGN	EDMS No. -	SHEET No. GE-0001	PART 1	ISSUE 2
PREPARED BY  Central Coast 5 Pioneer Avenue, P.O. Box 3717, Tuggerah N.S.W. 2259 Phone: (02) 4305 4300 Fax: (02) 4305 4399 email:central@adwjohnson.com.au www.adwjohnson.com.au ABN 62 129 445 398		DESIGNED SIGNED NAME REXX BROWN TITLE CIVIL ENGINEER DATE 24/06/2022	REVIEWED SIGNED NAME IAN BROWN TITLE SENIOR CIVIL ENGINEER DATE 24/06/2022	VERIFIED SIGNED NAME IAN BROWN TITLE SENIOR CIVIL ENGINEER DATE 24/06/2022	TNSW PROJECT MANAGER NAME TBC TITLE PROJECT MANAGER VALIDATION AND ACCEPTANCE OF THESE DRAWINGS AND THE DESIGN SHOWN THEREON IS TO BE CARRIED OUT UNDER SEPARATE PROCESS								

SHEET No.	SHEET DESCRIPTION	ISSUE																
		0	1	2	3	4	5	6	7	8	9	10	11	12	13	14	15	16
GE	GENERAL																	
GE-0002	SHEET INDEX																	
GE-0004	OVERVIEW PLAN	17.06.22	24.06.22	29.06.22														
GE-0031	SURVEY FEATURES LEGEND - SHEET 1	NOT ISSUED	24.06.22	29.06.22														
GE-0032	SURVEY FEATURES LEGEND - SHEET 2	NOT ISSUED	24.06.22	29.06.22														
RD	ROAD ALIGNMENT AND DETAIL																	
RD-0001	TYPICAL CROSS SECTIONS	17.06.22	24.06.22	29.06.22														
RD-0011	ALIGNMENT PLAN	17.06.22	24.06.22	29.06.22														
RD-0101	GENERAL ARRANGEMENT PLAN - PACIFIC HIGHWAY SHEET 1	17.06.22	24.06.22	29.06.22														
RD-0102	GENERAL ARRANGEMENT PLAN - PACIFIC HIGHWAY SHEET 2	17.06.22	24.06.22	29.06.22														
RD-0103	GENERAL ARRANGEMENT PLAN - PACIFIC HIGHWAY SHEET 3	17.06.22	24.06.22	29.06.22														
RD-0104	GENERAL ARRANGEMENT PLAN - PACIFIC HIGHWAY SHEET 4	NOT ISSUED	24.06.22	29.06.22														
RD-0111	GENERAL ARRANGEMENT PLAN - ITALIA ROAD	17.06.22	24.06.22	29.06.22														
RD-0301	LONGITUDINAL SECTION MC10 - HW10 PACIFIC HIGHWAY - SHEET 1 OF 3	17.06.22	24.06.22	29.06.22														
RD-0302	LONGITUDINAL SECTION MC10 - HW10 PACIFIC HIGHWAY - SHEET 2 OF 3	17.06.22	24.06.22	29.06.22														
RD-0303	LONGITUDINAL SECTION MC10 - HW10 PACIFIC HIGHWAY - SHEET 3 OF 3	17.06.22	24.06.22	29.06.22														
MS	MISCELLANEOUS																	
MS-0101	TURNING PATHS - CHECK VEHICLE	17.06.22	24.06.22	29.06.22														
MS-0101	ACCESS ROAD TURNING PATHS - CHECK VEHICLE	NOT ISSUED	NOT ISSUED	29.06.22														

NOT FOR CONSTRUCTION

DRAWING FILE LOCATION / NAME s:\190787\DWG\engineering\DS\190787-DS-GE-0002.dwg					DESIGN LOT CODE ...		DESIGN MODEL FILE(S) USED FOR DOCUMENTATION OF THIS DRAWING ...					PLOT DATE / TIME 6/29/2022 11:21 AM		PLOT BY general		CLIENT EAGLETON ROCK SYNDICATE		PORT STEPHENS COUNCIL HW10 - PACIFIC HIGHWAY ITALIA ROAD, EAGLETON INTERSECTION WORKS GENERAL SHEET INDEX			A3			
EXTERNAL REFERENCE FILES				REV	DATE	AMENDMENT / REVISION DESCRIPTION		WVR No.	APPROVAL	SCALES ON A3 SIZE DRAWING		DRAWINGS / DESIGN PREPARED BY			TITLE							NAME	DATE	
X_190787-SHT X_190787-IMAGE X_190787-LABELS X_190787-DESIGN X_190787-SURVEY X_190787-SURVEY_BDYS				0	24.06.22	STRATEGIC DESIGN		-	-			COMPANY NAME / LOGO  Central Coast 5 Pioneer Avenue, P.O. Box 3117, Tuggerah N.S.W. 2259 Phone: (02) 4305 4300 Fax: (02) 4305 4309 email: coast@adwjohnson.com.au www.adwjohnson.com.au ABN: 62 129 445 398			DRAWN							D. PRESTON	29.06.22	
				1	24.06.22	REISSUED FOR STRATEGIC DESIGN		-	-						DRG CHECK							R. BROWN	29.06.22	
				2	29.06.22	ADDITIONAL VEHICLE SWEEP PATHS		-	-						DESIGN							R. BROWN	29.06.22	
				CO-ORDINATE SYSTEM		HEIGHT DATUM		DESIGN CHECK	I. BROWN						29.06.22									
				MGA ZONE 56		AHD		DESIGN MNGR	I. BROWN						29.06.22									
				PROJECT MNGR	I. BROWN	29.06.22																		
															PREPARED FOR BRANCH NAME SECTION NAME DEPARTMENT NAME			TNSW REGISTRATION No. XXXXXX/XXXXXX			PART 1			
															ISSUE STATUS STRATEGIC DESIGN			EDMS No. -		SHEET No. GE-0002		ISSUE 2		

THIS DRAWING MAY BE PREPARED IN COLOUR AND MAY BE INCOMPLETE IF COPIED
0 5 10 15 20 25 30 35 40 45 50mm ON A3 SIZE ORIGINAL

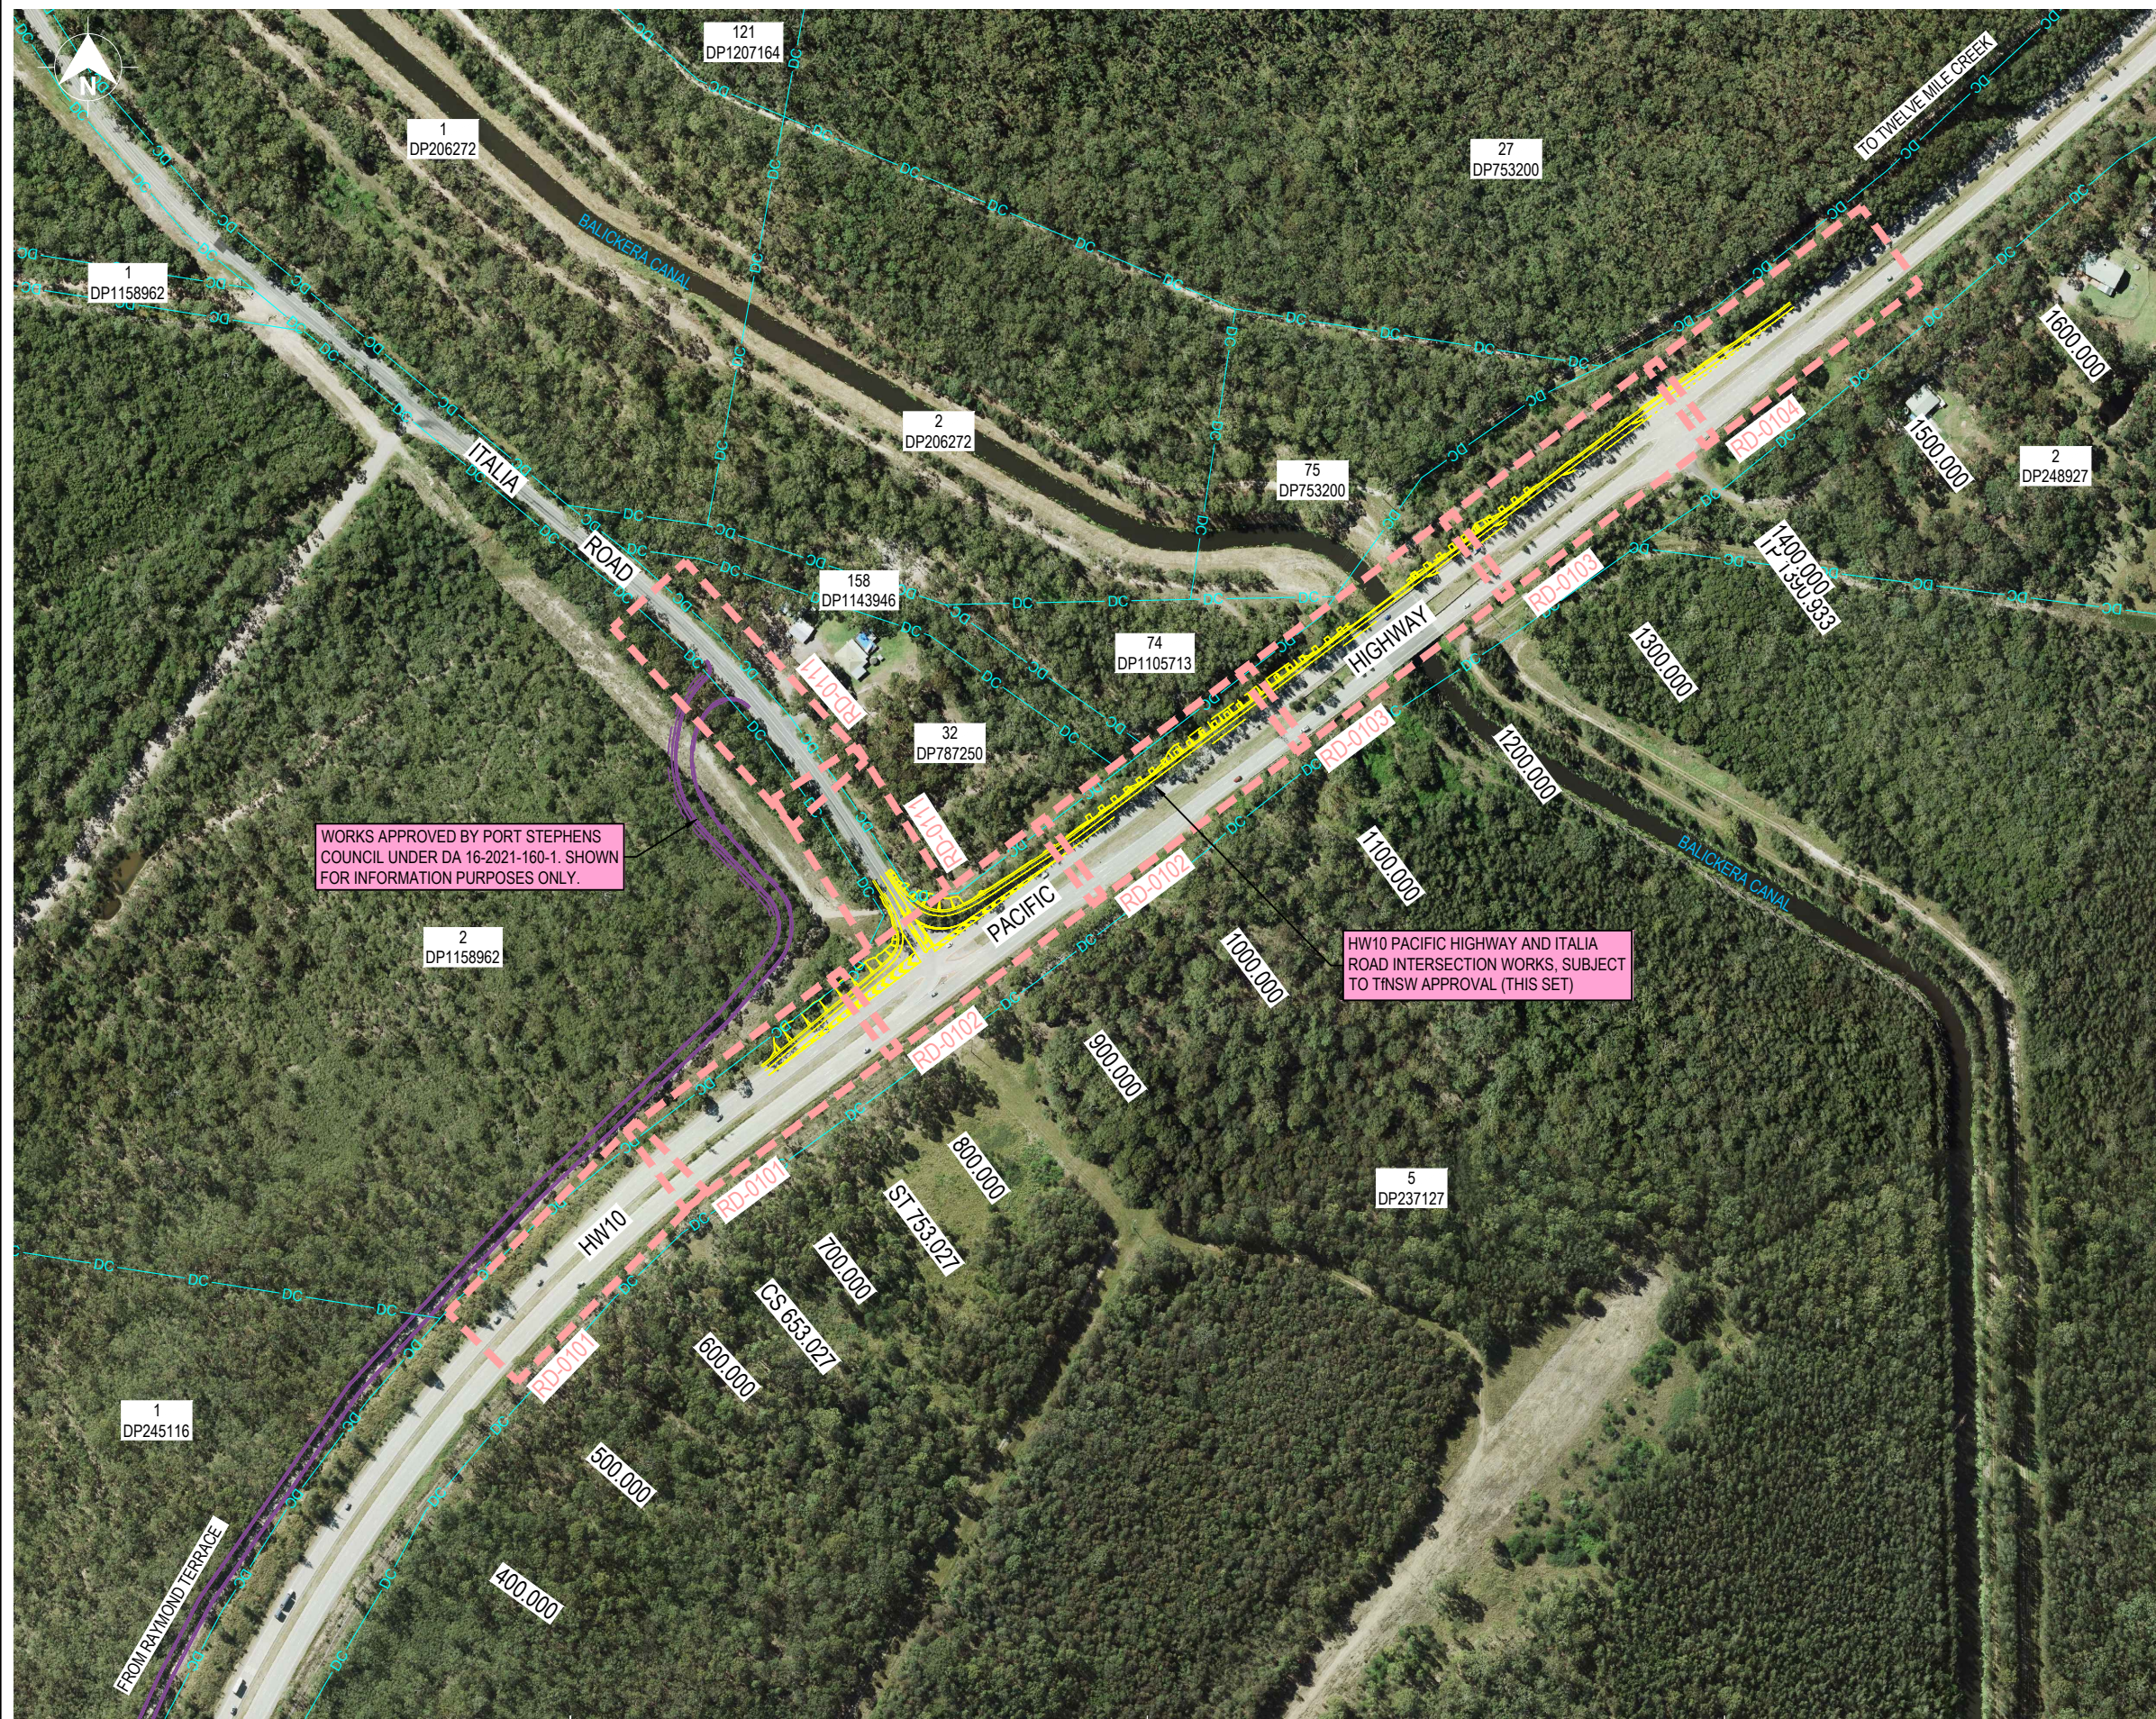

LEGEND

- DP DP OVERLAY BOUNDARY
- DC DIGITAL CADASTRE BOUNDARY
- PROPOSED WORKS SUBJECT TO TNSW APPROVAL
- CONCURRENT WORKS SUBJECT TO PSC APPROVAL
- PLAN AREA AT 1:500

NOTES

ALL WORKS TO BE CARRIED OUT IN ACCORDANCE WITH CURRENT TNSW QA SPECIFICATIONS AND AUSTRALIAN STANDARDS UNLESS OTHERWISE STATED

ALL INVESTIGATIONS AND WORKS TO BE UNDERTAKEN IN ACCORDANCE WITH TNSW QA SPECIFICATION G22 - WORK HEALTH AND SAFETY (CONSTRUCTION AND MAINTENANCE WORKS)

PROVISION FOR TRAFFIC DURING CONSTRUCTION TO BE IN ACCORDANCE WITH TNSW QA SPECIFICATION G10 - TRAFFIC MANAGEMENT AND TNSW TRAFFIC CONTROL AT WORK SITE MANUAL

REFER TO GE-0002 FOR DRAWING LIST

NOT FOR CONSTRUCTION

DRAWING FILE LOCATION / NAME s:\190787\DWG\engineering\DS\190787-DS-GE-0004.dwg				DESIGN LOT CODE ...		DESIGN MODEL FILE(S) USED FOR DOCUMENTATION OF THIS DRAWING ...				PLOT DATE / TIME 6/29/2022 11:22 AM		PLOT BY general		CLIENT EAGLETON ROCK SYNDICATE		PORT STEPHENS COUNCIL HW10 - PACIFIC HIGHWAY ITALIA ROAD, EAGLETON INTERSECTION WORKS GENERAL OVERVIEW PLAN		A3	
EXTERNAL REFERENCE FILES				REV	DATE	AMENDMENT / REVISION DESCRIPTION		WVR No.	APPROVAL	SCALES ON A3 SIZE DRAWING		DRAWINGS / DESIGN PREPARED BY							
X_190787-SHT X_190787-IMAGE X_190787-LABELS X_190787-DESIGN X_190787-SURVEY X_190787-SURVEY_BDYS				0	24.06.22	STRATEGIC DESIGN		-	-			 Central Coast 5 Pioneer Avenue, P.O. Box 3117, Tuggerah N.S.W. 2259 Phone: (02) 4305 4300 Fax: (02) 4305 4309 email: central@adwphs.com.au www.adwphs.com.au ABN: 62 129 445 398		DRAWN	D. PRESTON	29.06.22			
				1	24.06.22	REISSUED FOR STRATEGIC DESIGN		-	-					DRG CHECK	R. BROWN	29.06.22			
				2	29.06.22	ADDITIONAL VEHICLE SWEEP PATHS		-	-					DESIGN	R. BROWN	29.06.22			
				CO-ORDINATE SYSTEM MGA ZONE 56		HEIGHT DATUM AHD		DESIGN CHECK	I. BROWN					29.06.22					
								DESIGN MNGR	I. BROWN	29.06.22									
				PROJECT MNGR	I. BROWN	29.06.22													
PREPARED FOR BRANCH NAME SECTION NAME DEPARTMENT NAME														TNSW REGISTRATION No. XXXXXXX/XXXXXX				PART 1	
ISSUE STATUS STRATEGIC DESIGN														EDMS No. -		SHEET No. GE-0004		ISSUE 2	

<

NOT FOR CONSTRUCTION

THIS DRAWING MAY BE PREPARED IN COLOUR AND MAY BE INCOMPLETE IF COPIED
50mm ON A3 SIZE ORIGINAL

E LNMK (LINEMARKING FEATURES)

ARROW - LEFT TURN (AL)

ARROW - RIGHT TURN (AR)

ARROW - STRAIGHT AHEAD (AS)

ARROW - STRAIGHT AND LEFT (AE)

ARROW - STRAIGHT AND RIGHT (AI)

BARRIER AND SEPARATION (BS)

CHEVRON MARKING LEFT (CV)

CHEVRON MARKING RIGHT (CY)

CLEARWAY (6x6) (CW)

CONTINUITY (1x3) (CC)

DOUBLE BARRIER (DB)

DRAGONS TEETH LEFT (DA)

DRAGONS TEETH RIGHT (DC)

GIVEWAY-TURN (CG)

LANE (3x9) (LL)

PEDESTRIAN CROSSING (SIGNALS) (CX)

PEDESTRIAN CROSSING (ZEBRA) (CZ)

PEDESTRIAN CROSSING APPROACH (ZIG ZAG) (CA)

SEPARATION (6x6) (CN)

SEPARATION AND BARREIR (SB)

SPEED ZONE - 40kmh (S4)

SPEED ZONE - 50kmh (S5)

SPEED ZONE - 60kmh (S6)

SPEED ZONE - 70kmh (S7)

SPEED ZONE - 80kmh (S8)

SPEED ZONE - 90kmh (S9)

SPEED ZONE - 100kmh (S1)

SPEED ZONE - 110kmh (S2)

TRAFFIC MARKER (SILENT COP) (PTMX)

UNBROKEN (CD)

E MARK (SURVEY MARKS)

ALIGNMENT PIN (PAPN)

BENCH MARK (PBMK)

BOLT (PBLT)

BOUNDARY PEG (PBPBG)

BROAD ARROW (PSSB)

DRILL HOLE AND WING (PDHL)

DUMPY PEG (PDPY)

GI NAIL (PGIN)

GI PIPE (PGPI)

MISCELLANEOUS SURVEY MARK (PPMK)

NAIL (PNAL)

PERMANENT MARK (PPMK)

RM CONCRETE BLOCK (PRMB)

RTA CONTROL MARK (PCMK)

E MARK (SURVEY MARKS) CONTINUED

SPIKE (PSKI)

STAR PICKET (PSTA)

STATE SURVEY MARK (PSSM)

TRIG STATION-CONCRETE PILLAR (PTSS)

WATER BOARD PM (PDSM)

AS5488 QUALITY LEVEL A (PQLA)

AS5488 QUALITY LEVEL B (PQLB)

AS5488 QUALITY LEVEL C (PQLC)

AS5488 QUALITY LEVEL D (PQLD)

BORE HOLE (PBHX)

CAMERA - FLASH UNIT (PCFU)

CHECK STRING (QQ)

FEATURE ATTRIBUTE (PFAT)

GATIC COVER LID (PGAT)

GOLF COURSE (OG)

HIGH PRESSURE OIL PIPELINE (HO)

HIGH PRESSURE OIL PIPELINE MARK (POHM)

JOIN LINE (BOUNDARY) (JL)

MX BREAK STRINGS (PBRK)

PARK OR OPEN SPACE (OP)

PETROL PUMP (PPET)

PHOTO PICTURE (PPIC)

POT HOLE - NULL LEVEL (PHNL)

POT HOLE - WITH RL (PHRL)

RED LIGHT-SPEED-TRAFFIC CAMERA (PCAM)

SEISMIC LINE (SL)

SEISMIC TEST SHOT (PSTS)

SERVICE-JUNCTION BOX (US)

STOCK GRID (SG)

STOCKPILE (OH)

TEST PIT (PGE0)

UNDERGROUND TANK (UT)

UNDERGROUND TANK POINT (PUTP)

UNIDENTIFIED POLE (PUTP)

UNIDENTIFIED SERVICE (PUSR)

E RAIL (RAIL FEATURES)

RAILWAY CONTROL BOX (PRBX)

RAILWAY FORMATION EDGE (RF)

RAILWAY RAMP (RR)

RAILWAY SIGNAL (PRSG)

RAILWAY SIGNAL TROUGH (RS)

RAILWAY SIGNAL TROUGH - POINT (PRCC)

RAILWAY STANCHION (PSTR)

RAILWAY TRACK CENTRE (RT)

E RAIL (RAIL FEATURES) CONTINUED

RAILWAY TRACK MONUMENT (PRTM)

TOP OF RAIL (RA)

TOP OF RAIL - POINT (PRAL)

TOP OF RAILWAY PLATFORM (RP)

BACK OF KERB (BK)

CENTRE OF ROAD (RC)

DRIVEWAY (DW)

EDGE OF FORMATION (EJ)

EDGE OF MEDIAN (EM)

EDGE OF PAVEMENT (EP)

EDGE OF TRACK (EK)

EDGE OF UNSEALED ROAD (UR)

FOOTPATH (FP)

GUTTER FLOW LINE (FI)

LIP LINE (LP)

OFFSET CROWN-CROWN (OF)

PRAM RAMP (KR)

SAFETY BARRIER GUARD FENCE (FG)

SAFETY BARRIER TYPE F (KJ)

SAFETY BARRIER WIRE ROPE (FW)

TOP OF KERB (KB)

TOP OF MEDIAN (TM)

VEHICULAR TRACK EDGE (VT)

E ROAD (ROAD FEATURES)

BACK OF KERB (BK)

CENTRE OF ROAD (RC)

DRIVEWAY (DW)

EDGE OF FORMATION (EJ)

EDGE OF MEDIAN (EM)

EDGE OF PAVEMENT (EP)

EDGE OF TRACK (EK)

EDGE OF UNSEALED ROAD (UR)

FOOTPATH (FP)

GUTTER FLOW LINE (FI)

LIP LINE (LP)

OFFSET CROWN-CROWN (OF)

PRAM RAMP (KR)

SAFETY BARRIER GUARD FENCE (FG)

SAFETY BARRIER TYPE F (KJ)

SAFETY BARRIER WIRE ROPE (FW)

TOP OF KERB (KB)

TOP OF MEDIAN (TM)

VEHICULAR TRACK EDGE (VT)

E SEWR (SEWER FEATURES)

HOUSE CONNECTION (SY)

LAMPHOLE (PSLH)

MAIN (SM)

MAIN - DIGITISED (SZ)

MANHOLE COVER (PSMH)

SEPTIC TANK (ST)

SEWAGE POND (SP)

VENT PIPE (PSVP)

E STNS (SURVEY CONTROL 4D STRINGS)

* SURVEY CONTROL POINTS HAVE 4 DIMENSIONS (X, Y, Z, CODE NAME)

AP-DH-GI PIPE OR RMCB (PSSD)

BOLT-DUMPY-NAIL-SPIKE (PSSE)

DEFAULT MX SURVEY MARK (PSSA)

PEG (PSSC)

PM SSM OR CONTROL MARK (PSSG)

TRIG STATION (PSSF)

E TEXT

Text

1 ORANGE (*1)

Text

2 BLACK (*2)

Text

3 RED (*3)

Text

4 BLUE (*4)

Text

5 GREEN (*5)

Text

7 CYAN (*7)

E TOPO (TOPOGRAPHIC)

BOTTOM OF BANK (BB)

BREAKLINE OR RIDGE (NB)

CLIFF-ESCARPMENT (VC)

CULTIVATION PASTURE (JC)

EDGE OF GARDEN (EG)

FORD (FO)

GRASSLAND (JG)

LAKE (WL)

LANDSLIDE-ERODED BANK (VL)

NATURAL SURFACE (NS)

NATURAL SURFACE POINT (PNSS)

ORCHARD (JO)

RESERVOIR (RE)

RIVER OR CREEK EDGE (WR)

ROCK AREA (JR)

SPOT HEIGHT (PSHT)

SWAMP OUTLINE (JW)

SWAMP-MARSH (PSWA)

TIMBER OR SCRUB (DENSE) (JD)

TIMBER OR SCRUB (MEDIUM) (JM)

TIMBER OR SCRUB (SCATTERED) (JS)

TOP OF BANK (TC)

TOP OF CUTTING (CU)

TREE FOILAGE (TR)

TREE FOILAGE - 1m SPREAD (PF01)

TREE FOILAGE - 2m SPREAD (PF02)

TREE FOILAGE - 3m SPREAD (PF03)

TREE FOILAGE - 4m SPREAD (PF04)

TREE FOILAGE - 5m SPREAD (PF05)

TREE FOILAGE - 6m SPREAD (PF06)

E TOPO (TOPOGRAPHIC) CONTINUED

TREE FOILAGE - 7m SPREAD (PF07)

TREE FOILAGE - 8m SPREAD (PF08)

TREE FOILAGE - 9m SPREAD (PF09)

TREE FOILAGE - 10m SPREAD (PF10)

TREE FOILAGE - 12m SPREAD (PF12)

TREE FOILAGE - 15m SPREAD (PF15)

TREE TRUNK - 100mm DIA (PT01)

TREE TRUNK - 200mm DIA (PT02)

TREE TRUNK - 300mm DIA (PT03)

TREE TRUNK - 400mm DIA (PT04)

TREE TRUNK - 500mm DIA (PT05)

TREE TRUNK - 600mm DIA (PT06)

TREE TRUNK - 700mm DIA (PT07)

TREE TRUNK - 800mm DIA (PT08)

TREE TRUNK - 900mm DIA (PT09)

TREE TRUNK - 1000mm DIA (PT10)

TREE TRUNK - 1200mm DIA (PT12)

TREE TRUNK - 1500mm DIA (PT15)

TREE TRUNK - UNSPECIFIED DIAMETER (PTRE)

WATER EDGE-LEVEL (WE)

E TSIG (TRAFFIC SIGNALS)

SIGNAL DETECTOR (SD)

TRAFFIC CONTROL SIGNAL (PSGL)

TRAFFIC LIGHT WITH OUTREACH (TO)

TRAFFIC SIGNAL CONTROLLER (PSCL)

TRAFFIC SIGNAL DETECTOR (PSDR)

TRAFFIC SIGNAL JUNCTION BOX (PSJX)

E WATR (WATER SERVICES FEATURES)

AIR VALUE (PWAV)

AIR VALUE - RECYCLED (PRAV)

EARTH TERMINAL (PWET)

EARTH TERMINAL-RECYLCED (PRET)

FIRE HYDRANT (PWFB)

HOUSE CONNECTION (WY)

HYDRANT (PWHY)

HYDRANT - RECYCLED (PRHY)

MAIN (WM)

MAIN - DIGITISED (WZ)

MAIN - RECYCLED (RM)

MAIN MARKER (PWMM)

MAIN MARKER - RECYCLED (PRMM)

METER (PWMR)

METER - RECYLCED (PRMR)

OVERHEAD PIPELINE (UO)

STOP VALVE (PWSV)

STOP VALVE - RECYCLED (PRSV)

TAP (PWTP)

TAP - RECYCLED (PRTP)

UNIDENTIFIED PIPELINE (UP)

DRAWING FILE LOCATION / NAME
s:\190787\DWG\engineering\DS\190787-DS-GE-0032.dwg

DESIGN LOT CODE
...

DESIGN MODEL FILE(S) USED FOR DOCUMENTATION OF THIS DRAWING
...

PLOT DATE / TIME
6/29/2022 11:22 AM

PLOT BY
generalt

CLIENT
EAGLETON ROCK SYNDICATE

PORT STEPHENS COUNCIL
HW10 - PACIFIC HIGHWAY
ITALIA ROAD, EAGLETON
INTERSECTION WORKS
GENERAL
SURVEY FEATURES LEGEND - SHEET 2

A3

EXTERNAL REFERENCE FILES	REV	DATE	AMENDMENT / REVISION DESCRIPTION	WVR No.	APPROVAL	SCALES ON A3 SIZE DRAWING	DRAWINGS / DESIGN PREPARED BY	TITLE	NAME	DATE
X_190787-SHT	0	24.06.22	STRATEGIC DESIGN	-	-		COMPANY NAME / LOGO	DRAWN	D. PRESTON	29.06.22
X_190787-IMAGE	1	24.06.22	REISSUED FOR STRATEGIC DESIGN	-	-			DRG CHECK	R. BROWN	29.06.22
X_190787-LABELS	2	29.06.22	ADDITIONAL VEHICLE SWEEPED PATHS	-	-			DESIGN	R. BROWN	29.06.22
X_190787-DESIGN								DESIGN CHECK	I. BROWN	29.06.22
X_190787-SURVEY								DESIGN MNGR	I. BROWN	29.06.22
X_190787-SURVEY_BDYS								PROJECT MNGR	I. BROWN	29.06.22

adw

Johnson

Central Coast
5 Pioneer Avenue,
P.O. Box 3117,
Tuggerah N.S.W. 2259
Phone: (02) 4305 4300
Email: ccoast@adwjohnson.com.au
www.adwjohnson.com.au
ABN: 62 129 445 398

CO-ORDINATE SYSTEM
MGA ZONE 56

HEIGHT DATUM
AHD

TNSW REGISTRATION No. XXXXXXX/XXXXXX

ISSUE STATUS
STRATEGIC DESIGN

EDMS No.
-

SHEET No.

PART
1


ISSUE
2

NOT FOR CONSTRUCTION

© Roads and Maritime Services

THIS DRAWING MAY BE PREPARED IN COLOUR AND MAY BE INCOMPLETE IF COPIED
50mm ON A3 SIZE ORIGINAL




LEGEND

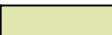	PAVEMENT TO BE CONSTRUCTED
	VERGE / EMBANKMENT TO BE CONSTRUCTED
	EXISTING PAVEMENT



NOTES

1.

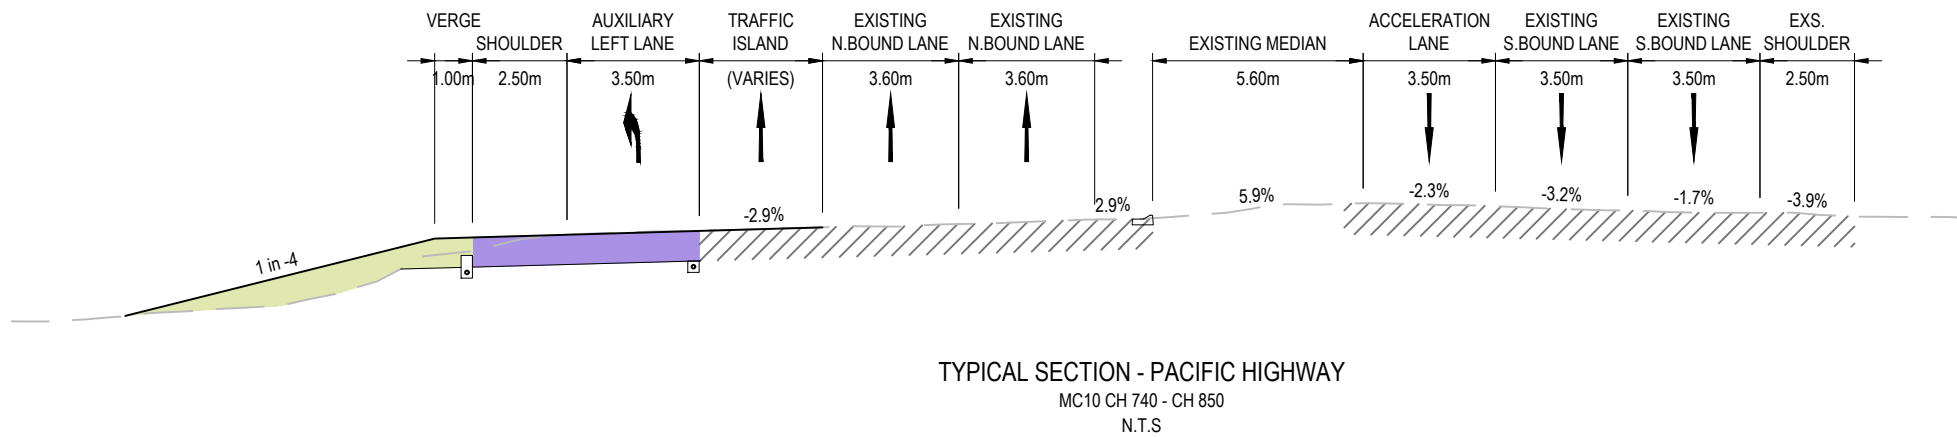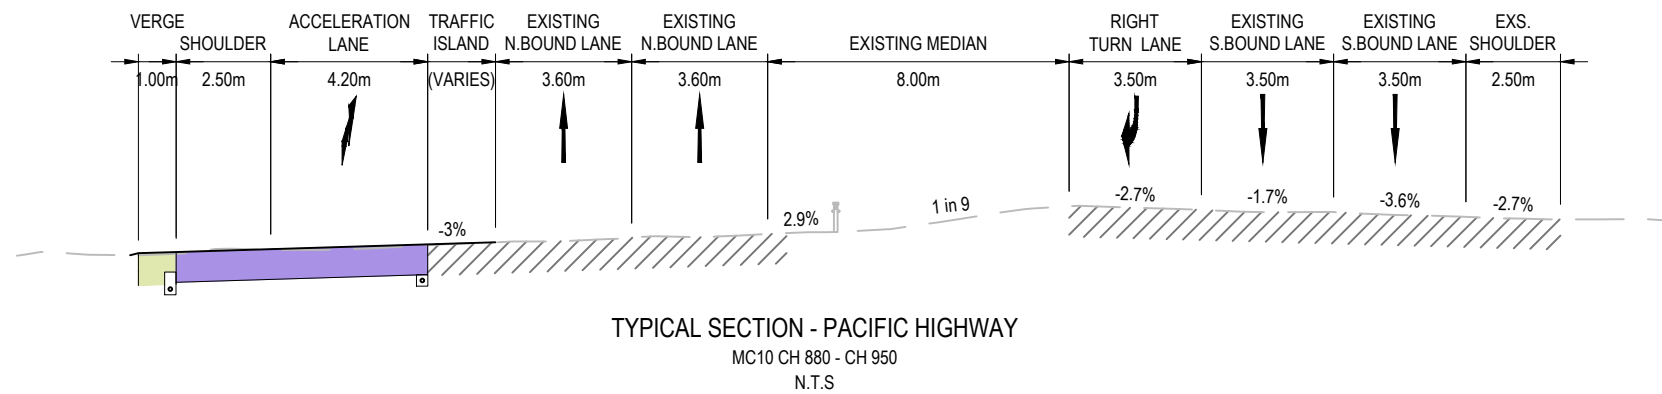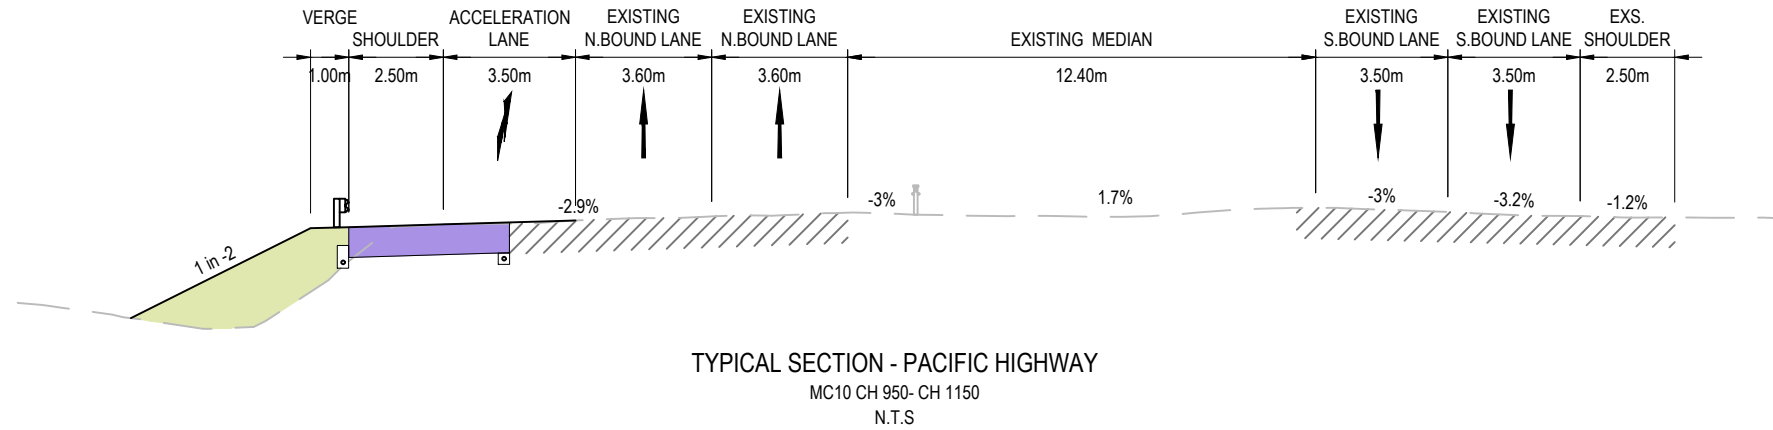

NOT FOR CONSTRUCTION

DRAWING FILE LOCATION / NAME s:\190787\DWG\engineering\DS\190787-DS-RD-0001.dwg				DESIGN LOT CODE ...		DESIGN MODEL FILE(S) USED FOR DOCUMENTATION OF THIS DRAWING ...				PLOT DATE / TIME 6/29/2022 11:22 AM		PLOT BY generalt		CLIENT EAGLETON ROCK SYNDICATE		PORT STEPHENS COUNCIL HW10 - PACIFIC HIGHWAY ITALIA ROAD, EAGLETON INTERSECTION WORKS ROAD ALIGNMENT AND DETAIL TYPICAL CROSS SECTIONS		A3							
EXTERNAL REFERENCE FILES				REV	DATE	AMENDMENT / REVISION DESCRIPTION		WVR No.	APPROVAL	SCALES ON A3 SIZE DRAWING		DRAWINGS / DESIGN PREPARED BY COMPANY NAME / LOGO  Central Coast 5 Pioneer Avenue, P.O. Box 3717, Tuggerah N.S.W. 2259 Phone: (02) 4305 4300 Fax: (02) 4305 4388 email: coast@adwjohnson.com.au www.adwjohnson.com.au ABN 62 129 445 398		TITLE		NAME	DATE	PREPARED FOR BRANCH NAME SECTION NAME DEPARTMENT NAME		TNSW REGISTRATION No. XXXXXX/XXXXXX		PART 1			
X_190787-SHT				0	24.06.22	STRATEGIC DESIGN		-	-	DRAWN		D. PRESTON	29.06.22	ISSUE STATUS		EDMS No.				SHEET No.		RD-0001		ISSUE 2	
X_190787-IMAGE				1	24.06.22	REISSUED FOR STRATEGIC DESIGN		-	-	DRG CHECK		R. BROWN	29.06.22	STRATEGIC DESIGN											
X_190787-LABELS				2	29.06.22	ADDITIONAL VEHICLE SWEEP PATHS		-	-	DESIGN		R. BROWN	29.06.22												
X_190787-DESIGN										DESIGN CHECK		I. BROWN	29.06.22												
X_190787-SURVEY										DESIGN MNGR		I. BROWN	29.06.22												
X_190787-SURVEY_BDYS										PROJECT MNGR		I. BROWN	29.06.22												
										CO-ORDINATE SYSTEM MGA ZONE 56		HEIGHT DATUM AHD													






—DP—	DP OVERLAY BOUNDARY
	CONTROL ALIGNMENT LABEL
	SURVEY MARKS

CONTRACTOR TO VERIFY SETOUT BEFORE COMMENCING EARTHWORKS.
REFER ANY DISCREPANCIES TO ENGINEER


ANY SURVEY PMS OR SSMS THAT ARE DESTROYED ARE TO BE REPLACED, CO-ORDINATED AND DOCUMENTED TO LANDS DEPT. STANDARDS. REFER RMS TECHNICAL DIRECTION SD02. PENALTIES APPLY FOR NON-COMPLIANCE




DRAWING FILE LOCATION / NAME s:\190787\DWG\Engineering\DS\190787-DS-RD-0011.dwg				DESIGN LOT CODE ...		DESIGN MODEL FILE(S) USED FOR DOCUMENTATION OF THIS DRAWING ...				PLOT DATE / TIME 6/29/2022 11:22 AM			PLOT BY generalt		CLIENT EAGLETON ROCK SYNDICATE		PORT STEPHENS COUNCIL HW10 - PACIFIC HIGHWAY ITALIA ROAD, EAGLETON INTERSECTION WORKS ROAD ALIGNMENT AND DETAIL ALIGNMENT PLAN		A3								
EXTERNAL REFERENCE FILES				REV	DATE	AMENDMENT / REVISION DESCRIPTION				WVR No.	APPROVAL	SCALES ON A3 SIZE DRAWING				DRAWINGS / DESIGN PREPARED BY				TITLE	NAME	DATE					
X_190787-SHT				0	24.06.22	STRATEGIC DESIGN				-	-	 HORIZONTAL SCALE 1:2500m				COMPANY NAME / LOGO				DRAWN	D. PRESTON	29.06.22					
X_190787-IMAGE				1	24.06.22	REISSUED FOR STRATEGIC DESIGN				-	-									DRG CHECK	R. BROWN	29.06.22					
X_190787-LABELS				2	29.06.22	ADDITIONAL VEHICLE SWEEP PATHS				-	-									DESIGN	R. BROWN	29.06.22					
X_190787-DESIGN															 Central Coast 57 Power Avenue, P.O. Box 5717, Tuggerah N.S.W. 2259 Phone: (02) 4355 4350 Fax: (02) 4355 4359 email: coast@adwjohnson.com.au www.adwjohnson.com.au ABN 62 129 445 398				DESIGN CHECK	I. BROWN	29.06.22						
X_190787-SURVEY																			DESIGN MNGR	I. BROWN	29.06.22						
X_190787-SURVEY_BDYS															CO-ORDINATE SYSTEM MGA ZONE 56 HEIGHT DATUM AHD				PROJECT MNGR	I. BROWN	29.06.22						
																		PREPARED FOR BRANCH NAME		EAGLETON ROCK SYNDICATE		TNSW REGISTRATION No. XXXXXXX/XXXXXX		PART 1			
																		SECTION NAME				ISSUE STATUS STRATEGIC DESIGN		EDMS No. -		SHEET No. RD-0011	ISSUE 2
																		DEPARTMENT NAME									

 

THIS DRAWING MAY BE PREPARED IN COLOUR AND MAY BE INCOMPLETE IF COPIED
50mm ON A3 SIZE ORIGINAL

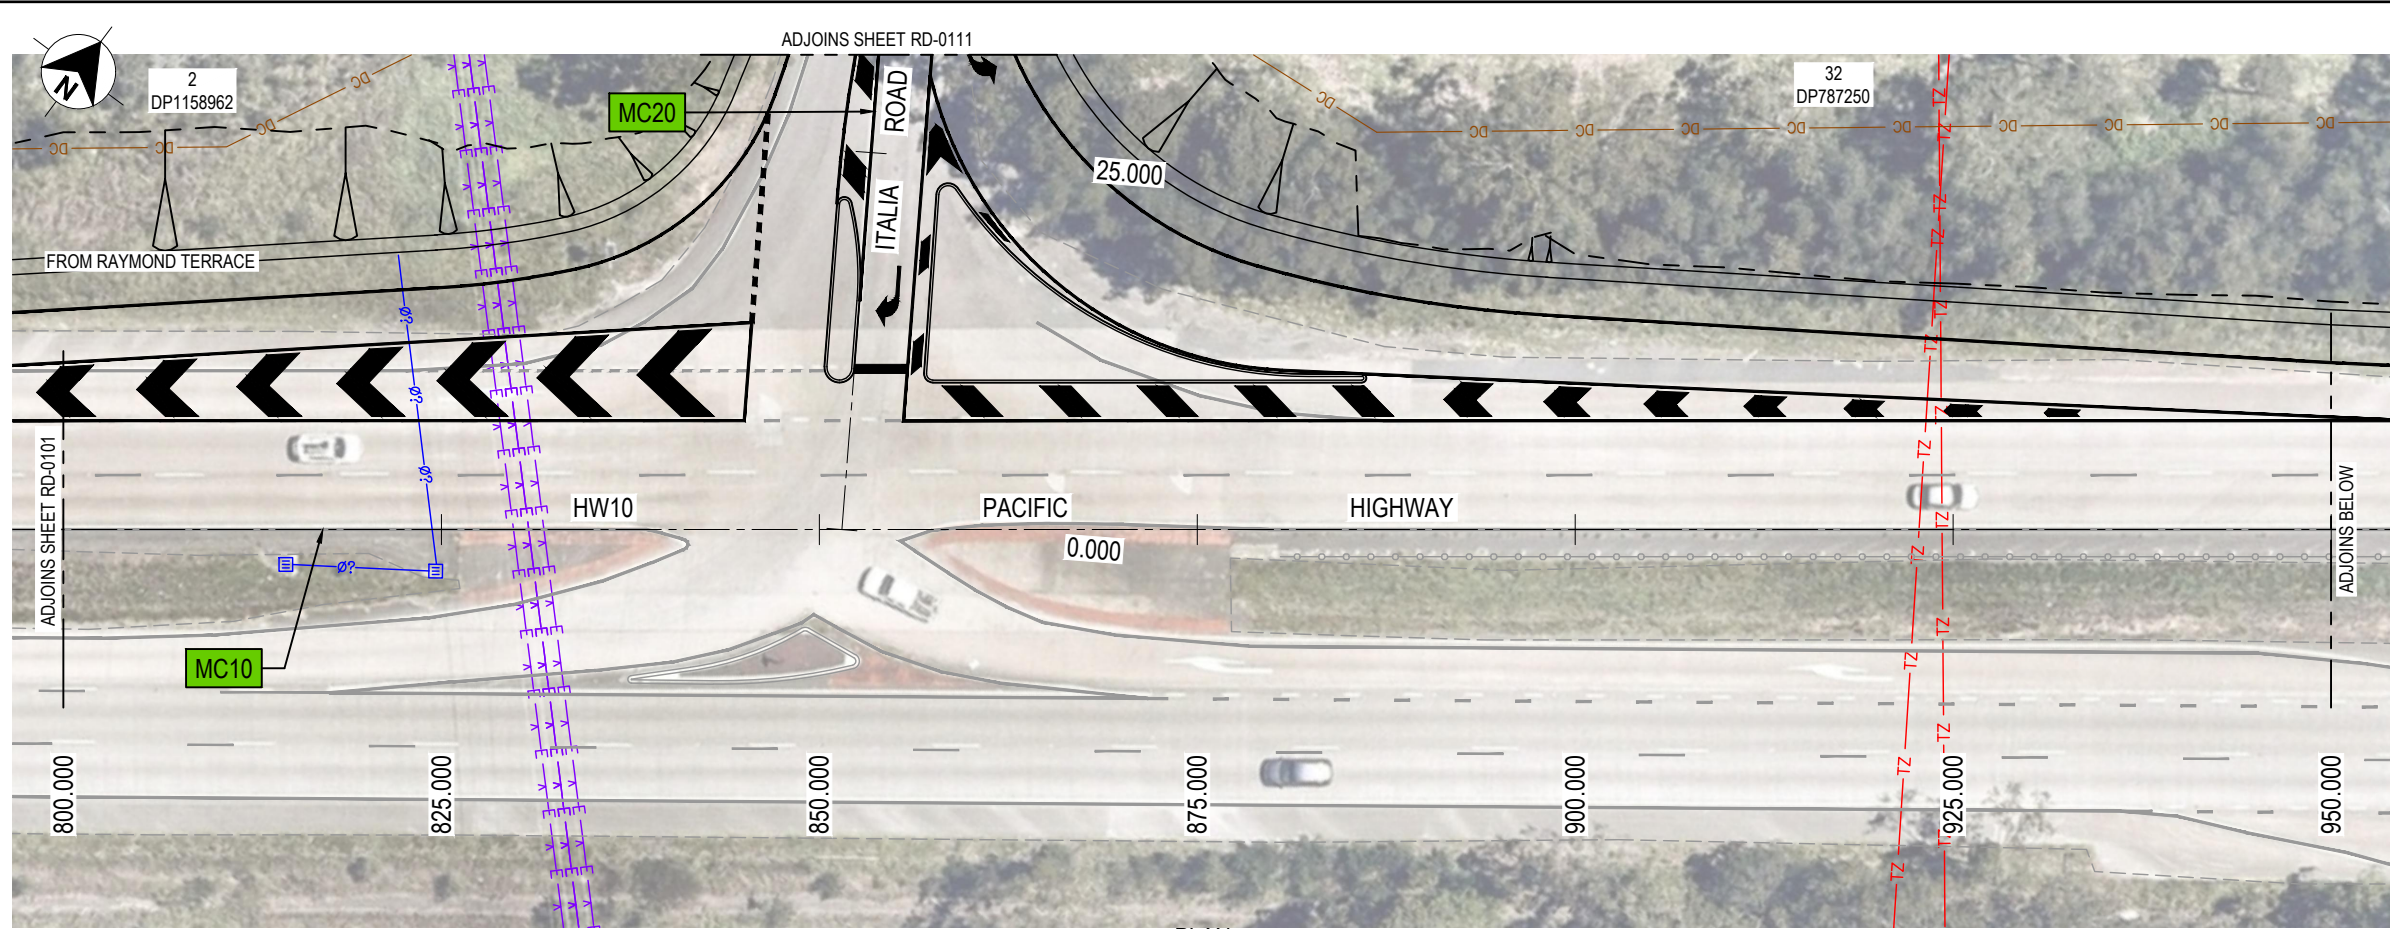

PLAN
SCALE 1:500

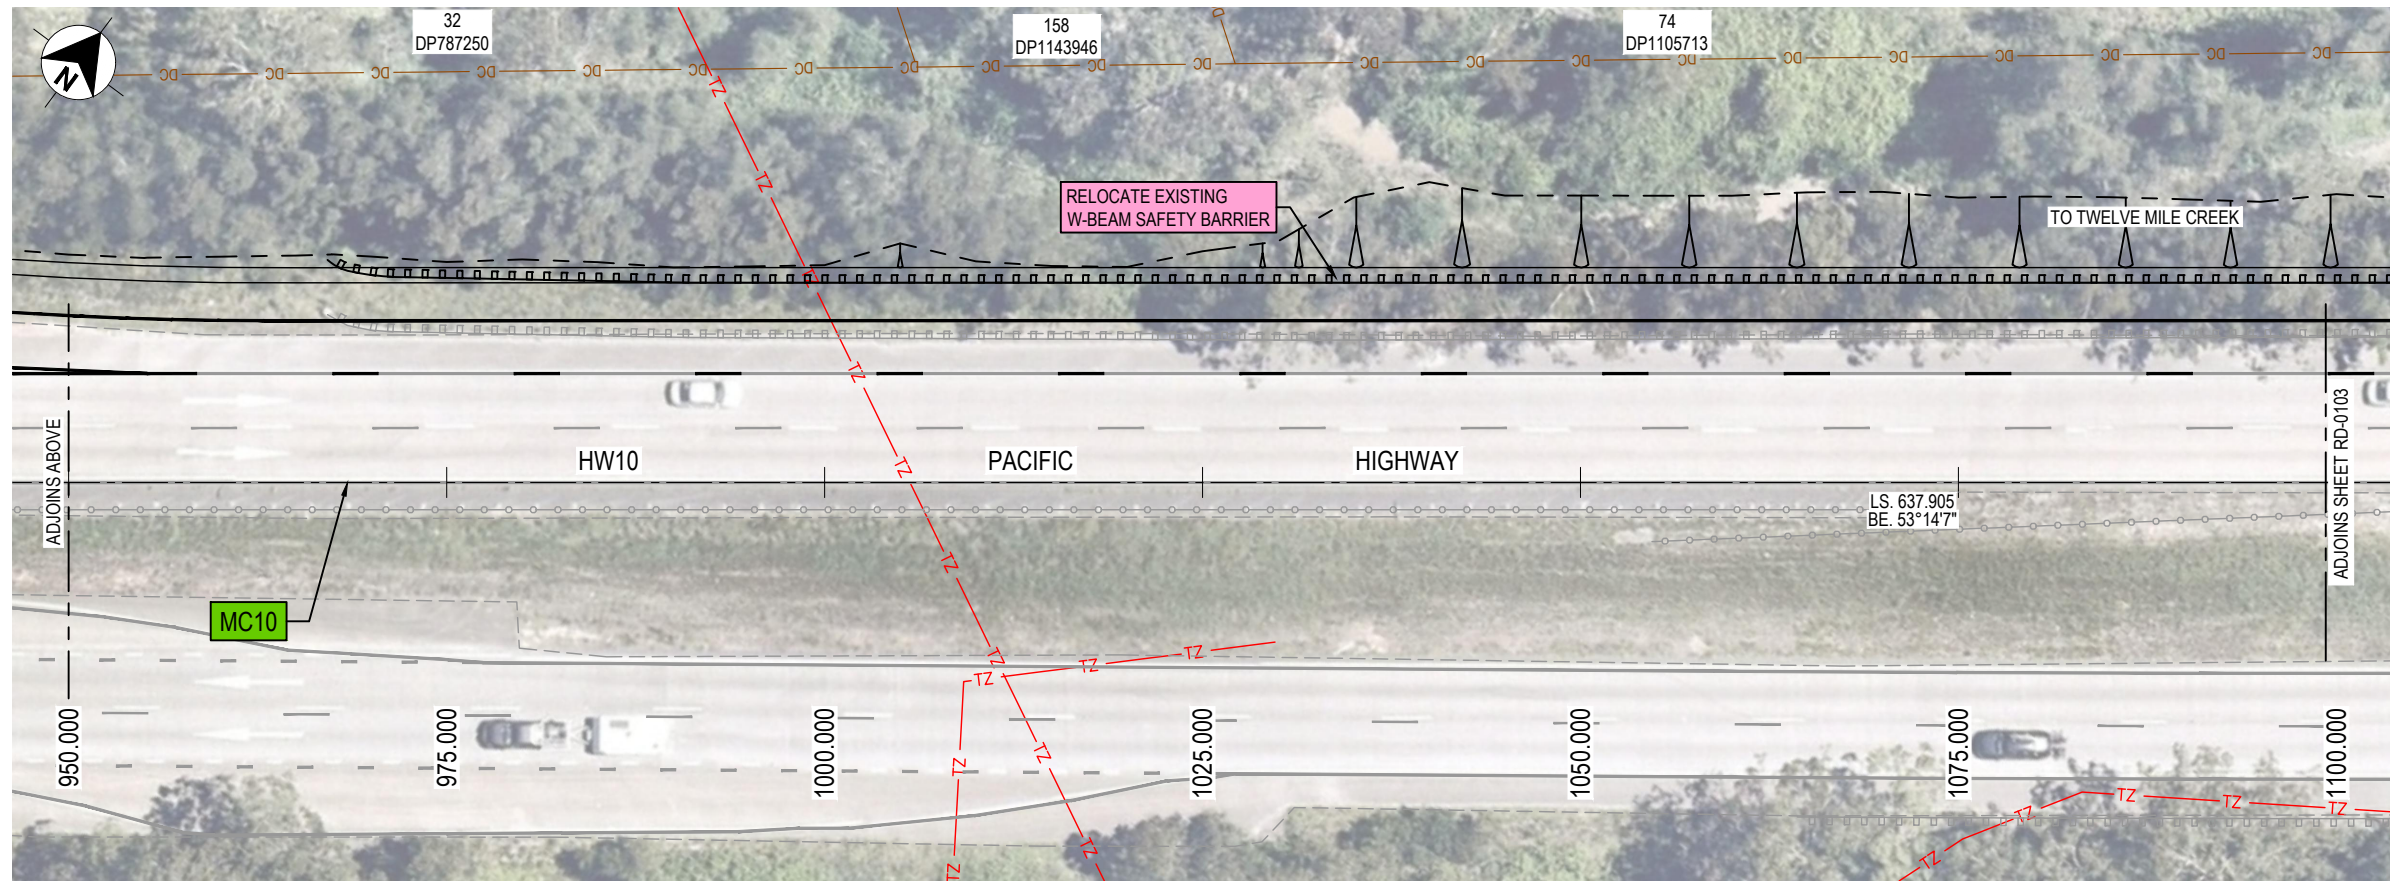

PLAN
SCALE 1:500


LEGEND	
	DP OVERLAY BOUNDARY
	CONTROL ALIGNMENT LABEL
	PROPOSED SIGN POST
	PROPOSED G4 W-BEAM SAFETY BARRIER




NOT FOR CONSTRUCTION

DRAWING FILE LOCATION / NAME s:\190787\DWG\engineering\DS\190787-DS-RD-0102.dwg				DESIGN LOT CODE ...		DESIGN MODEL FILE(S) USED FOR DOCUMENTATION OF THIS DRAWING ...				PLOT DATE / TIME 6/29/2022 11:23 AM		PLOT BY general		CLIENT EAGLETON ROCK SYNDICATE		PORT STEPHENS COUNCIL HW10 - PACIFIC HIGHWAY ITALIA ROAD, EAGLETON INTERSECTION WORKS ROAD ALIGNMENT AND DETAIL GENERAL ARRANGEMENT PLAN - PACIFIC HIGHWAY SHEET 2		A3			
EXTERNAL REFERENCE FILES				REV		DATE		AMENDMENT / REVISION DESCRIPTION		WVR No.		APPROVAL								SCALES ON A3 SIZE DRAWING	
X_190787-SHT				0		24.06.22		STRATEGIC DESIGN		-		-		 HORIZONTAL SCALE 1:500m				COMPANY NAME / LOGO  Central Coast 5 Pioneer Avenue, P.O. Box 3717, Tuggerah N.S.W. 2259 Phone: (02) 4305 4390 Fax: (02) 4305 4399 email: coe@adwjohnson.com.au www.adwjohnson.com.au ABN: 62 193 443 598			
X_190787-IMAGE				1		24.06.22		REISSUED FOR STRATEGIC DESIGN		-		-									
X_190787-LABELS				2		29.06.22		ADDITIONAL VEHICLE SWEEP PATHS		-		-									
X_190787-DESIGN																					
X_190787-SURVEY																					
X_190787-SURVEY_BDYS																					

THIS DRAWING MAY BE PREPARED IN COLOUR AND MAY BE INCOMPLETE IF COPIED
50mm ON A3 SIZE ORIGINAL

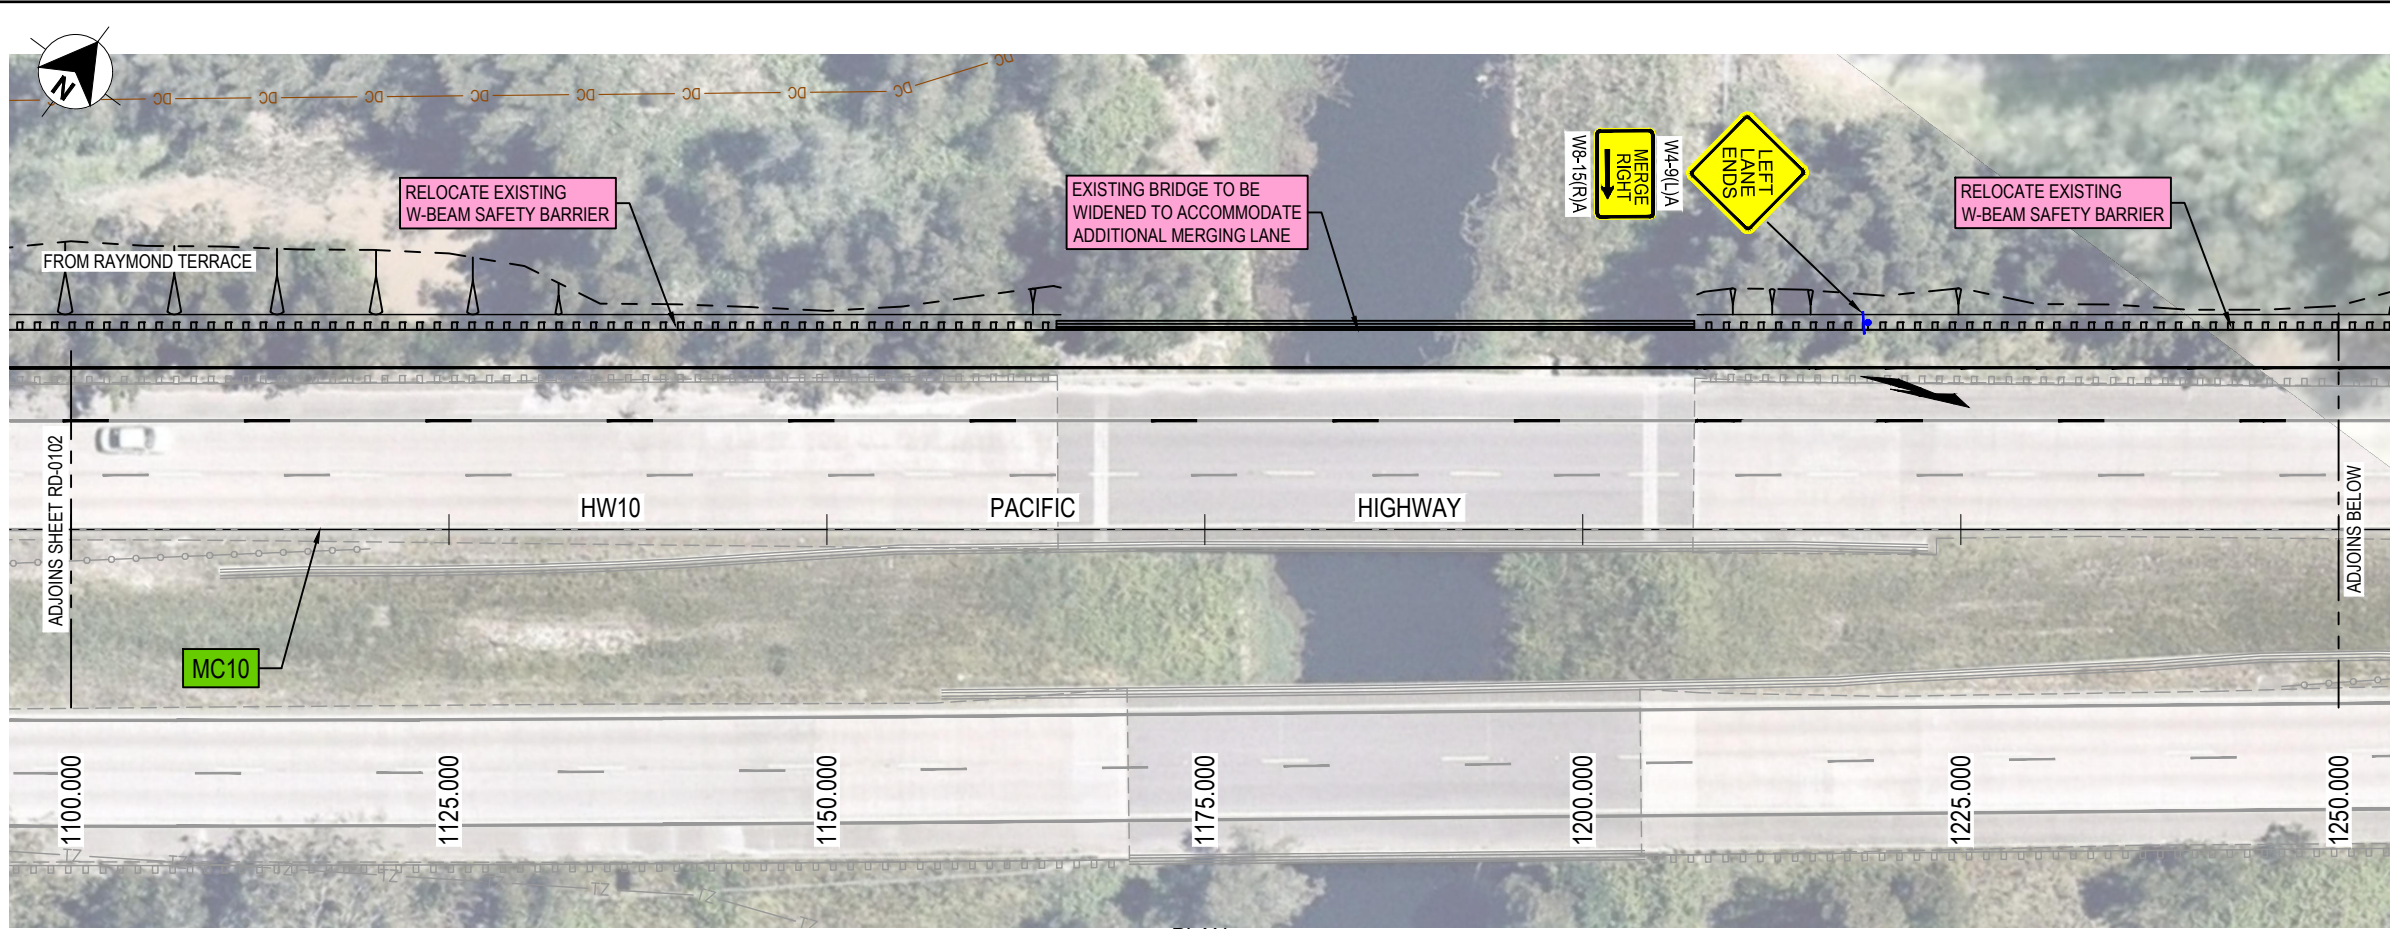

PLAN
SCALE 1:500

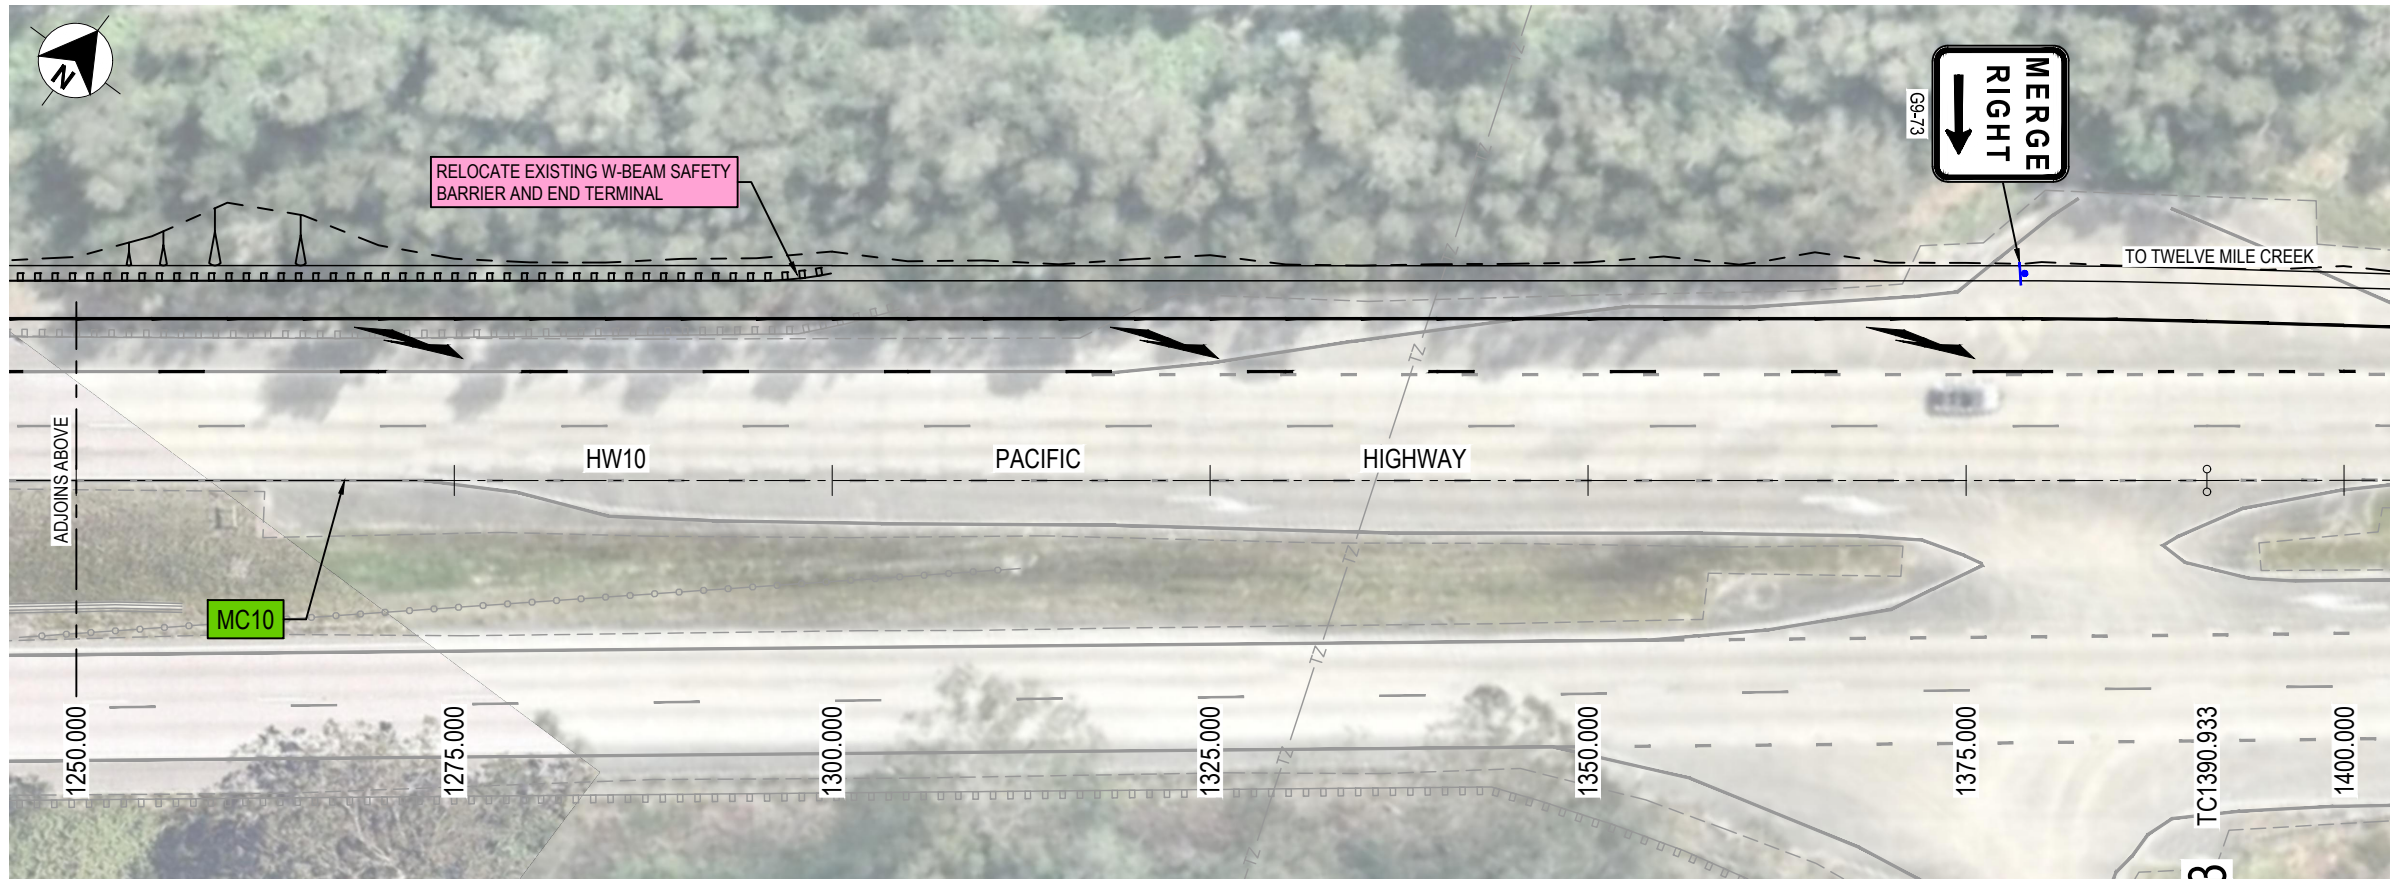


PLAN
SCALE 1:500

LEGEND


- DP DP OVERLAY BOUNDARY
- MC10 CONTROL ALIGNMENT LABEL
- PROPOSED SIGN POST
- PROPOSED G4 W-BEAM SAFETY BARRIER



NOT FOR CONSTRUCTION

 DRAWING FILE LOCATION / NAME s:\190787\DWG\Engineering\DS\190787-DS-RD-0103.dwg				DESIGN LOT CODE ...		DESIGN MODEL FILE(S) USED FOR DOCUMENTATION OF THIS DRAWING ...				PLOT DATE / TIME 6/29/2022 11:23 AM		PLOT BY general		CLIENT EAGLETON ROCK SYNDICATE		PORT STEPHENS COUNCIL HW10 - PACIFIC HIGHWAY ITALIA ROAD, EAGLETON INTERSECTION WORKS ROAD ALIGNMENT AND DETAIL GENERAL ARRANGEMENT PLAN - PACIFIC HIGHWAY SHEET 3		A3															
EXTERNAL REFERENCE FILES		REV	DATE	AMENDMENT / REVISION DESCRIPTION		WVR No.	APPROVAL	SCALES ON A3 SIZE DRAWING		DRAWINGS / DESIGN PREPARED BY		TITLE								NAME	DATE												
X_190787-SHT		0	24.06.22	STRATEGIC DESIGN		-	-	 HORIZONTAL SCALE 1:500m		COMPANY NAME / LOGO  Central Coast 5 Pioneer Avenue, P.O. Box 3717, Tuggerah N.S.W. 2259 Phone: (02) 4305 4300 Fax: (02) 4305 4399 email: coast@adwjohnson.com.au www.adwjohnson.com.au ADN 42 153 445 598		DRAWN		D. PRESTON	29.06.22	PREPARED FOR BRANCH NAME SECTION NAME DEPARTMENT NAME		TNSW REGISTRATION No. XXXXXX/XXXXXX		PART 1													
X_190787-IMAGE		1	24.06.22	REISSUED FOR STRATEGIC DESIGN		-	-					DRG CHECK		R. BROWN	29.06.22							DESIGN CHECK		I. BROWN	29.06.22	ISSUE STATUS STRATEGIC DESIGN		EDMS No. -		SHEET No. 0103		ISSUE 2	
X_190787-LABELS		2	29.06.22	ADDITIONAL VEHICLE SWEEP PATHS		-	-					DESIGN		R. BROWN	29.06.22							DESIGN MNGR		I. BROWN	29.06.22								
X_190787-DESIGN								CO-ORDINATE SYSTEM MGA ZONE 56		HEIGHT DATUM AHD		PROJECT MNGR		I. BROWN	29.06.22																		
X_190787-SURVEY																																	
X_190787-SURVEY_BDYS																																	

THIS DRAWING MAY BE PREPARED IN COLOUR AND MAY BE INCOMPLETE IF COPIED

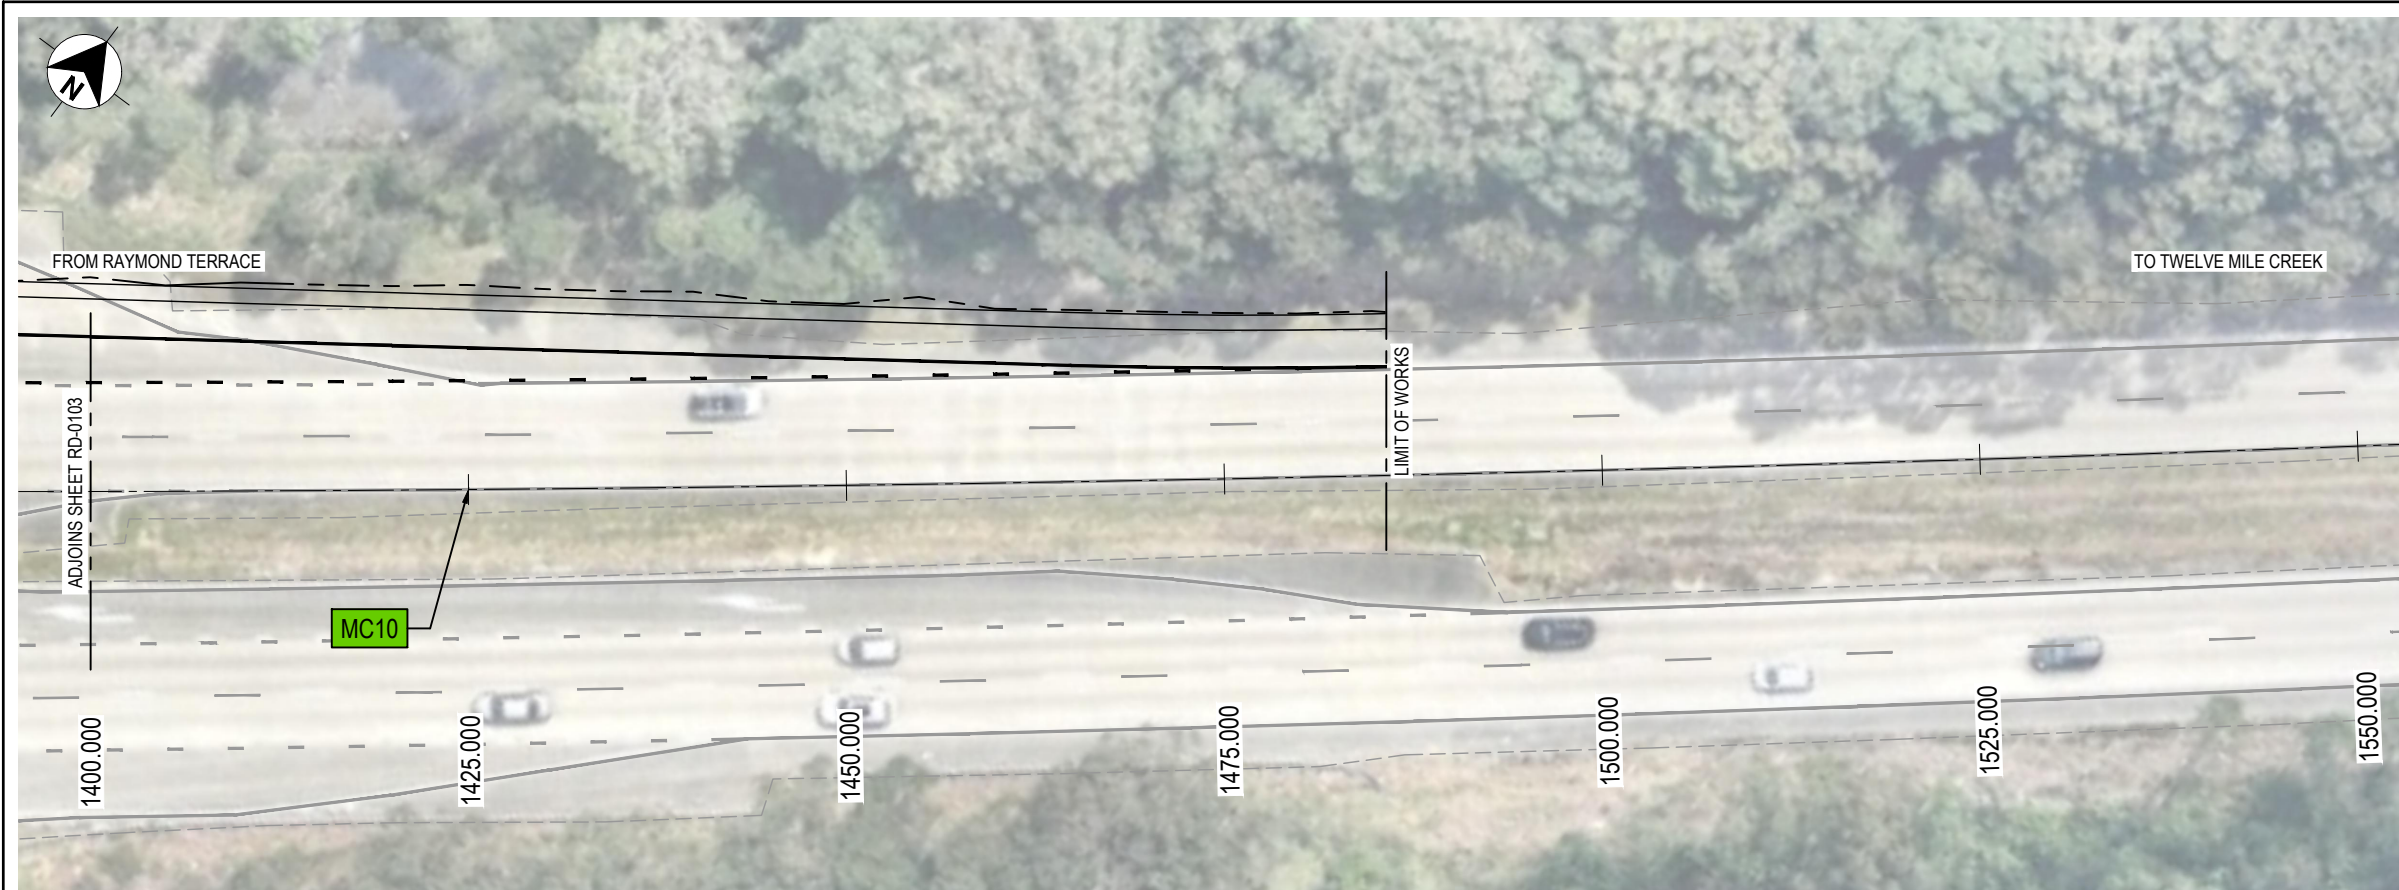

LEGEND

DP

DP OVERLAY BOUNDARY

MC10

CONTROL ALIGNMENT LABEL


PROPOSED SIGN POST

PROPOSED G4 W-BEAM SAFETY BARRIER





PLAN
SCALE 1:500


NOT FOR CONSTRUCTION

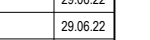DRAWING FILE LOCATION / NAME s:\190787\DWG\engineering\DS\190787-DS-RD-0104.dwg				DESIGN LOT CODE ...		DESIGN MODEL FILE(S) USED FOR DOCUMENTATION OF THIS DRAWING ...				PLOT DATE / TIME 6/29/2022 11:23 AM		PLOT BY general		CLIENT EAGLETON ROCK SYNDICATE		PORT STEPHENS COUNCIL HW10 - PACIFIC HIGHWAY ITALIA ROAD, EAGLETON INTERSECTION WORKS ROAD ALIGNMENT AND DETAIL GENERAL ARRANGEMENT PLAN - PACIFIC HIGHWAY SHEET 4		A3				
EXTERNAL REFERENCE FILES				REV	DATE	AMENDMENT / REVISION DESCRIPTION		WVR No.	APPROVAL	SCALES ON A3 SIZE DRAWING		DRAWINGS / DESIGN PREPARED BY								TITLE	NAME	DATE
X_190787-SHT X_190787-IMAGE X_190787-LABELS X_190787-DESIGN X_190787-SURVEY X_190787-SURVEY_BDYS				0	24.06.22	STRATEGIC DESIGN		-	-	 HORIZONTAL SCALE 1:500m		 Central Coast 5 Pioneer Avenue, P.O. Box 3717, Tuggerah N.S.W. 2259 Phone: (02) 4305 4300 Fax: (02) 4305 4309 email: coast@adwjohnson.com.au www.adwjohnson.com.au ABN: 62 129 445 368		DRAWN	D. PRESTON	29.06.22	PREPARED FOR BRANCH NAME SECTION NAME DEPARTMENT NAME		TNSW REGISTRATION No. XXXXXXX/XXXXXX		PART 1	
				1	24.06.22	REISSUED FOR STRATEGIC DESIGN		-	-					DRG CHECK	R. BROWN	29.06.22						
				2	29.06.22	ADDITIONAL VEHICLE SWEEP PATHS		-	-					DESIGN	R. BROWN	29.06.22						
														DESIGN CHECK	I. BROWN	29.06.22						
										DESIGN MNGR	I. BROWN			29.06.22								
						PROJECT MNGR	I. BROWN	29.06.22	CO-ORDINATE SYSTEM MGA ZONE 56		HEIGHT DATUM AHD											

	DP OVERLAY BOUNDARY
	CONTROL ALIGNMENT LABEL
	PROPOSED SIGN POST
	PROPOSED G4 W-BEAM SAFETY BARRIER

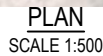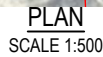

NOT FOR CONSTRUCTION

 
DRAWING FILE LOCATION / NAME s:\190787\DWG\engineering\DS\190787-DS-RD-0111.dwg				DESIGN LOT CODE ...		DESIGN MODEL FILE(S) USED FOR DOCUMENTATION OF THIS DRAWING ...				PLOT DATE / TIME 6/29/2022 11:24 AM		PLOT BY generalt		CLIENT EAGLETON ROCK SYNDICATE		PORT STEPHENS COUNCIL HW10 - PACIFIC HIGHWAY ITALIA ROAD, EAGLETON INTERSECTION WORKS ROAD ALIGNMENT AND DETAIL GENERAL ARRANGEMENT PLAN - ITALIA ROAD				A3		
EXTERNAL REFERENCE FILES				REV	DATE	AMENDMENT / REVISION DESCRIPTION		WVR No.	APPROVAL	SCALES ON A3 SIZE DRAWING		DRAWINGS / DESIGN PREPARED BY								TITLE		NAME
X_190787-SHT X_190787-IMAGE X_190787-LABELS X_190787-DESIGN X_190787-SURVEY X_190787-SURVEY_BDYS				0	24.06.22	STRATEGIC DESIGN		-	-			COMPANY NAME / LOGO  Central Coast 5 Pioneer Avenue, P.O. Box 3717, Tuggerah N.S.W. 2259 Phone: (02) 4355 4200 Fax: (02) 4355 4289 email: coast@adwjohnson.com.au www.adwjohnson.com.au ABN 82 129 445 389		DRAWN	D. PRESTON	29.06.22	PREPARED FOR BRANCH NAME SECTION NAME DEPARTMENT NAME		TNSW REGISTRATION No. XXXXXX/XXXXXX		PART 1	
				1	24.06.22	REISSUED FOR STRATEGIC DESIGN		-	-					DRG CHECK	R. BROWN	29.06.22						
				2	29.06.22	ADDITIONAL VEHICLE SWEEP PATHS		-	-	DESIGN	R. BROWN	29.06.22										
				CO-ORDINATE SYSTEM MGA ZONE 56		HEIGHT DATUM AHD		DESIGN CHECK	I. BROWN	29.06.22												
												DESIGN MNGR	I. BROWN	29.06.22								
												PROJECT MNGR	I. BROWN	29.06.22								
ISSUE STATUS STRATEGIC DESIGN				EDMS No. -		SHEET No. 0111		ISSUE 2														

© Roads and Maritime Services

THIS DRAWING MAY BE PREPARED IN COLOUR AND MAY BE INCOMPLETE IF COPIED

0	5	10	15	20	25	30	35	40	45
---	---	----	----	----	----	----	----	----	----

50mm ON A3 SIZE ORIGINAL

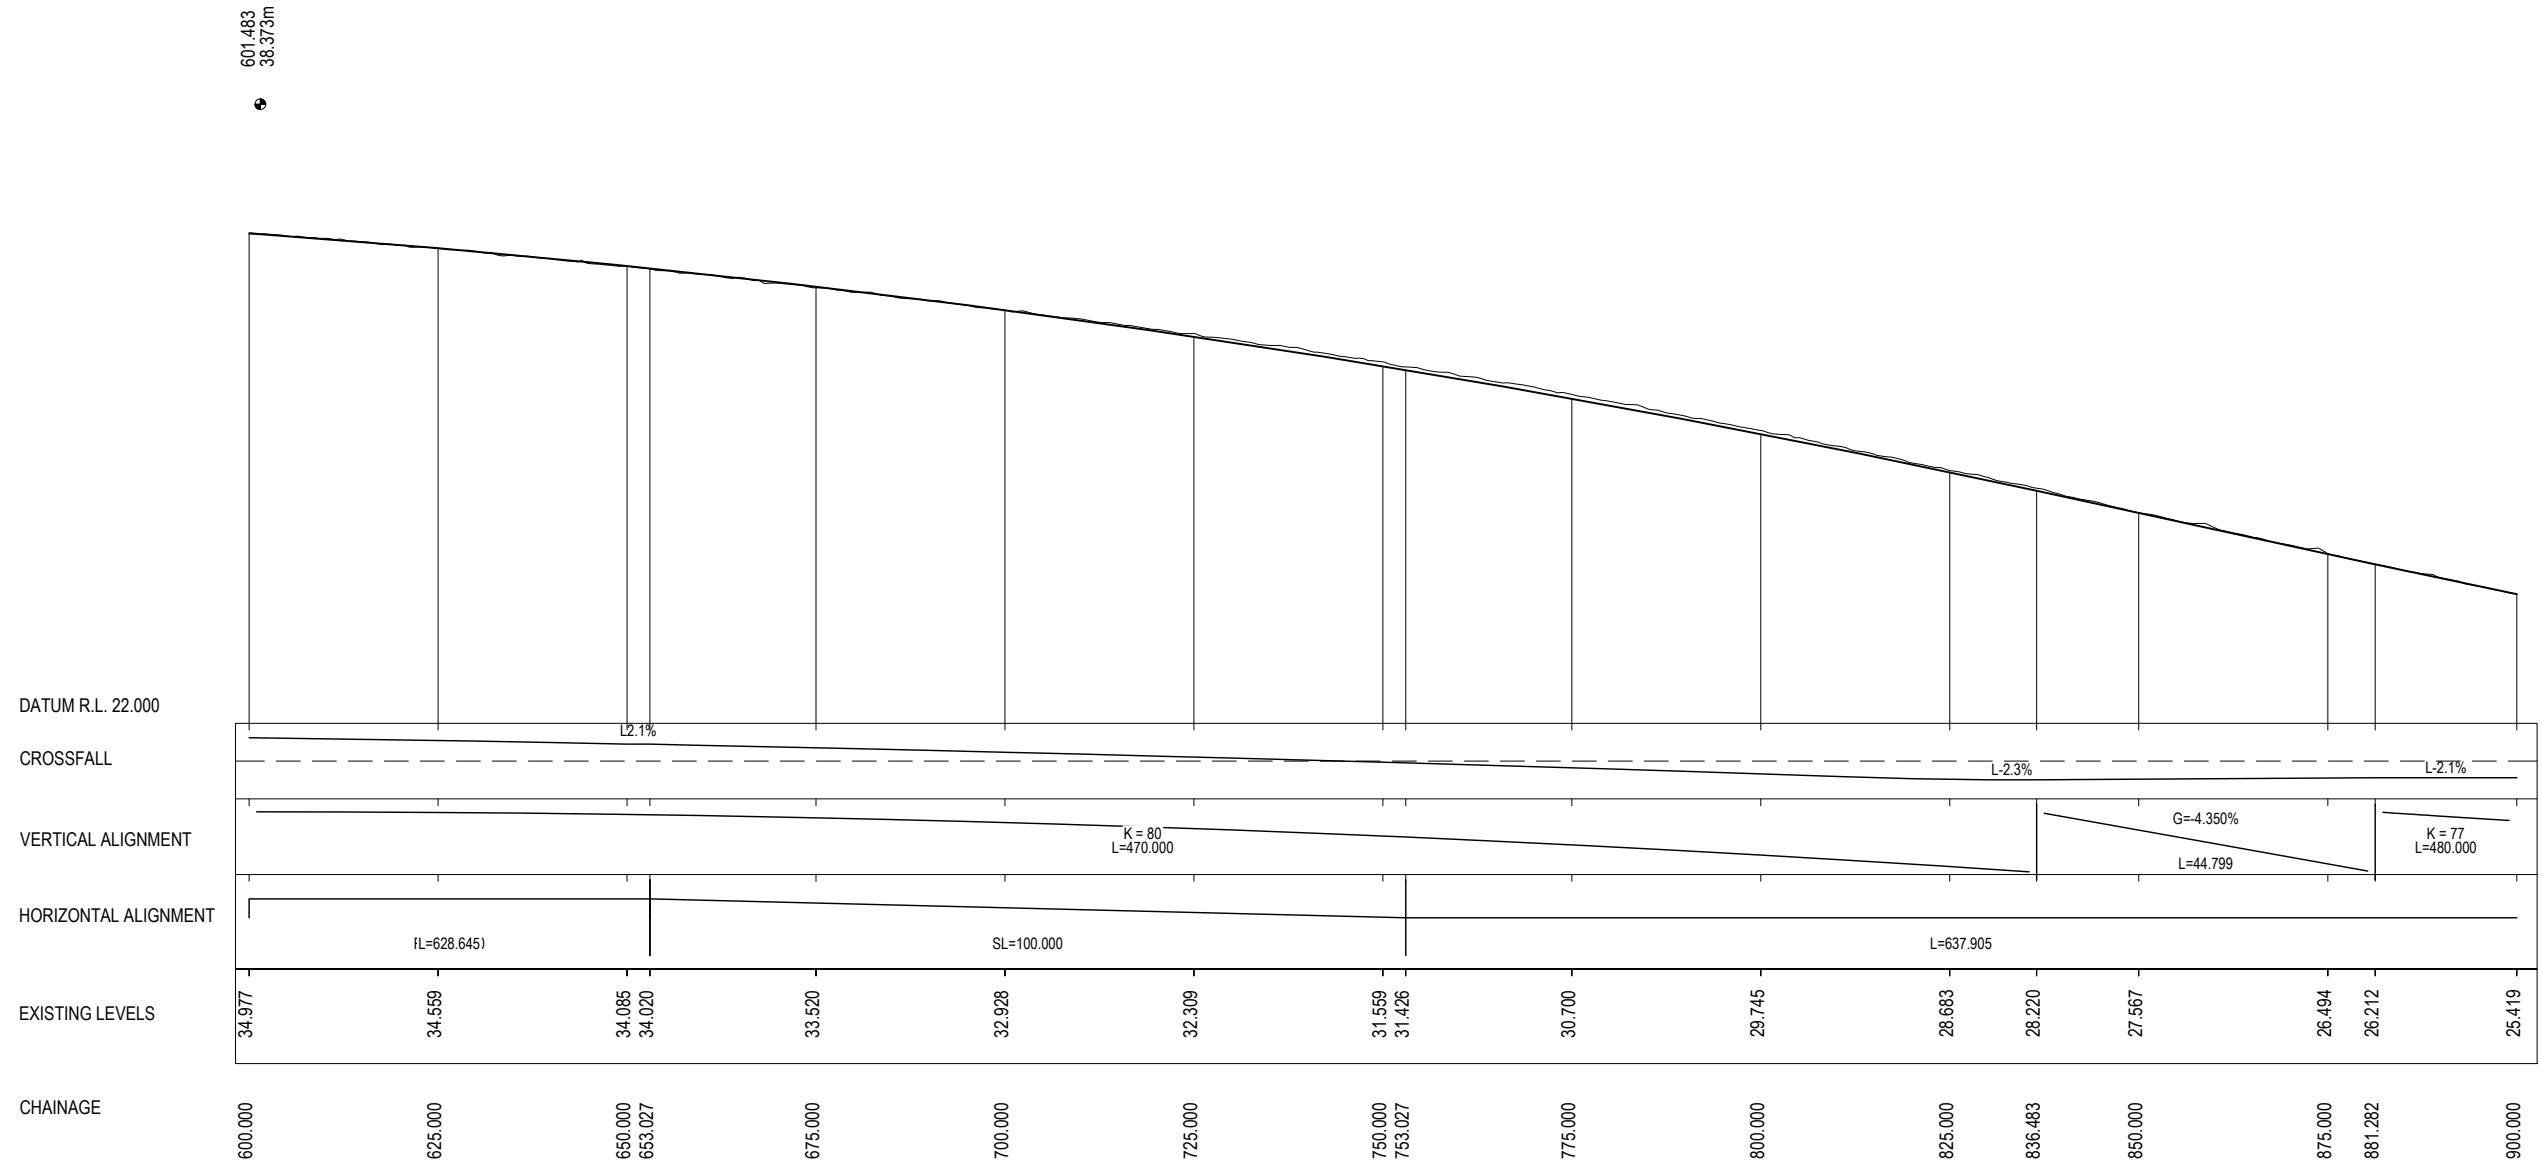


MC10 - PACIFIC HIGHWAY (HW10)

HORIZONTAL SCALE 1:1000
VERTICAL SCALE 1:200

NOT FOR CONSTRUCTION


DRAWING FILE LOCATION / NAME s:\190787\DWG\engineering\DS\190787-DS-RD-0301.dwg				DESIGN LOT CODE ...		DESIGN MODEL FILE(S) USED FOR DOCUMENTATION OF THIS DRAWING ...				PLOT DATE / TIME 6/29/2022 11:24 AM		PLOT BY generalit		CLIENT EAGLETON ROCK SYNDICATE		PORT STEPHENS COUNCIL HW10 - PACIFIC HIGHWAY ITALIA ROAD, EAGLETON INTERSECTION WORKS ROAD ALIGNMENT AND DETAIL LONGITUDINAL SECTION MC10 - HW10 PACIFIC HIGHWAY - SHEET 1 OF 3		A3	
EXTERNAL REFERENCE FILES				REV	DATE	AMENDMENT / REVISION DESCRIPTION		WVR No.	APPROVAL	SCALES ON A3 SIZE DRAWING		DRAWINGS / DESIGN PREPARED BY				TITLE		NAME	DATE
X_190787-SHT				0	24.06.22	STRATEGIC DESIGN		-	-	0 10 20 30 40		COMPANY NAME / LOGO  Central Coast 5 Pioneer Avenue, P.O. Box 3717, Tuggerah N.S.W. 2259 Phone: (02) 4355 4300 Fax: (02) 4350 4389 email: coast@adwjohnson.com.au www.adwjohnson.com.au ABN 82 129 445 398		DRAWN		D. PRESTON	29.06.22		
X_190787-IMAGE				1	24.06.22	REISSUED FOR STRATEGIC DESIGN		-	-	HORIZONTAL SCALE 1:1000m				DRG CHECK		R. BROWN	29.06.22		
X_190787-LABELS				2	29.06.22	ADDITIONAL VEHICLE SWEEP PATHS		-	-	0 2 4 6 8		DESIGN		R. BROWN	29.06.22				
X_190787-DESIGN										VERTICAL SCALE 1:200m		DESIGN CHECK		I. BROWN	29.06.22	PREPARED FOR			
X_190787-SURVEY												DESIGN MNGR		I. BROWN	29.06.22	BRANCH NAME			
X_190787-SURVEY_BDYS												PROJECT MNGR		I. BROWN	29.06.22	SECTION NAME			
															29.06.22	DEPARTMENT NAME			
								</											

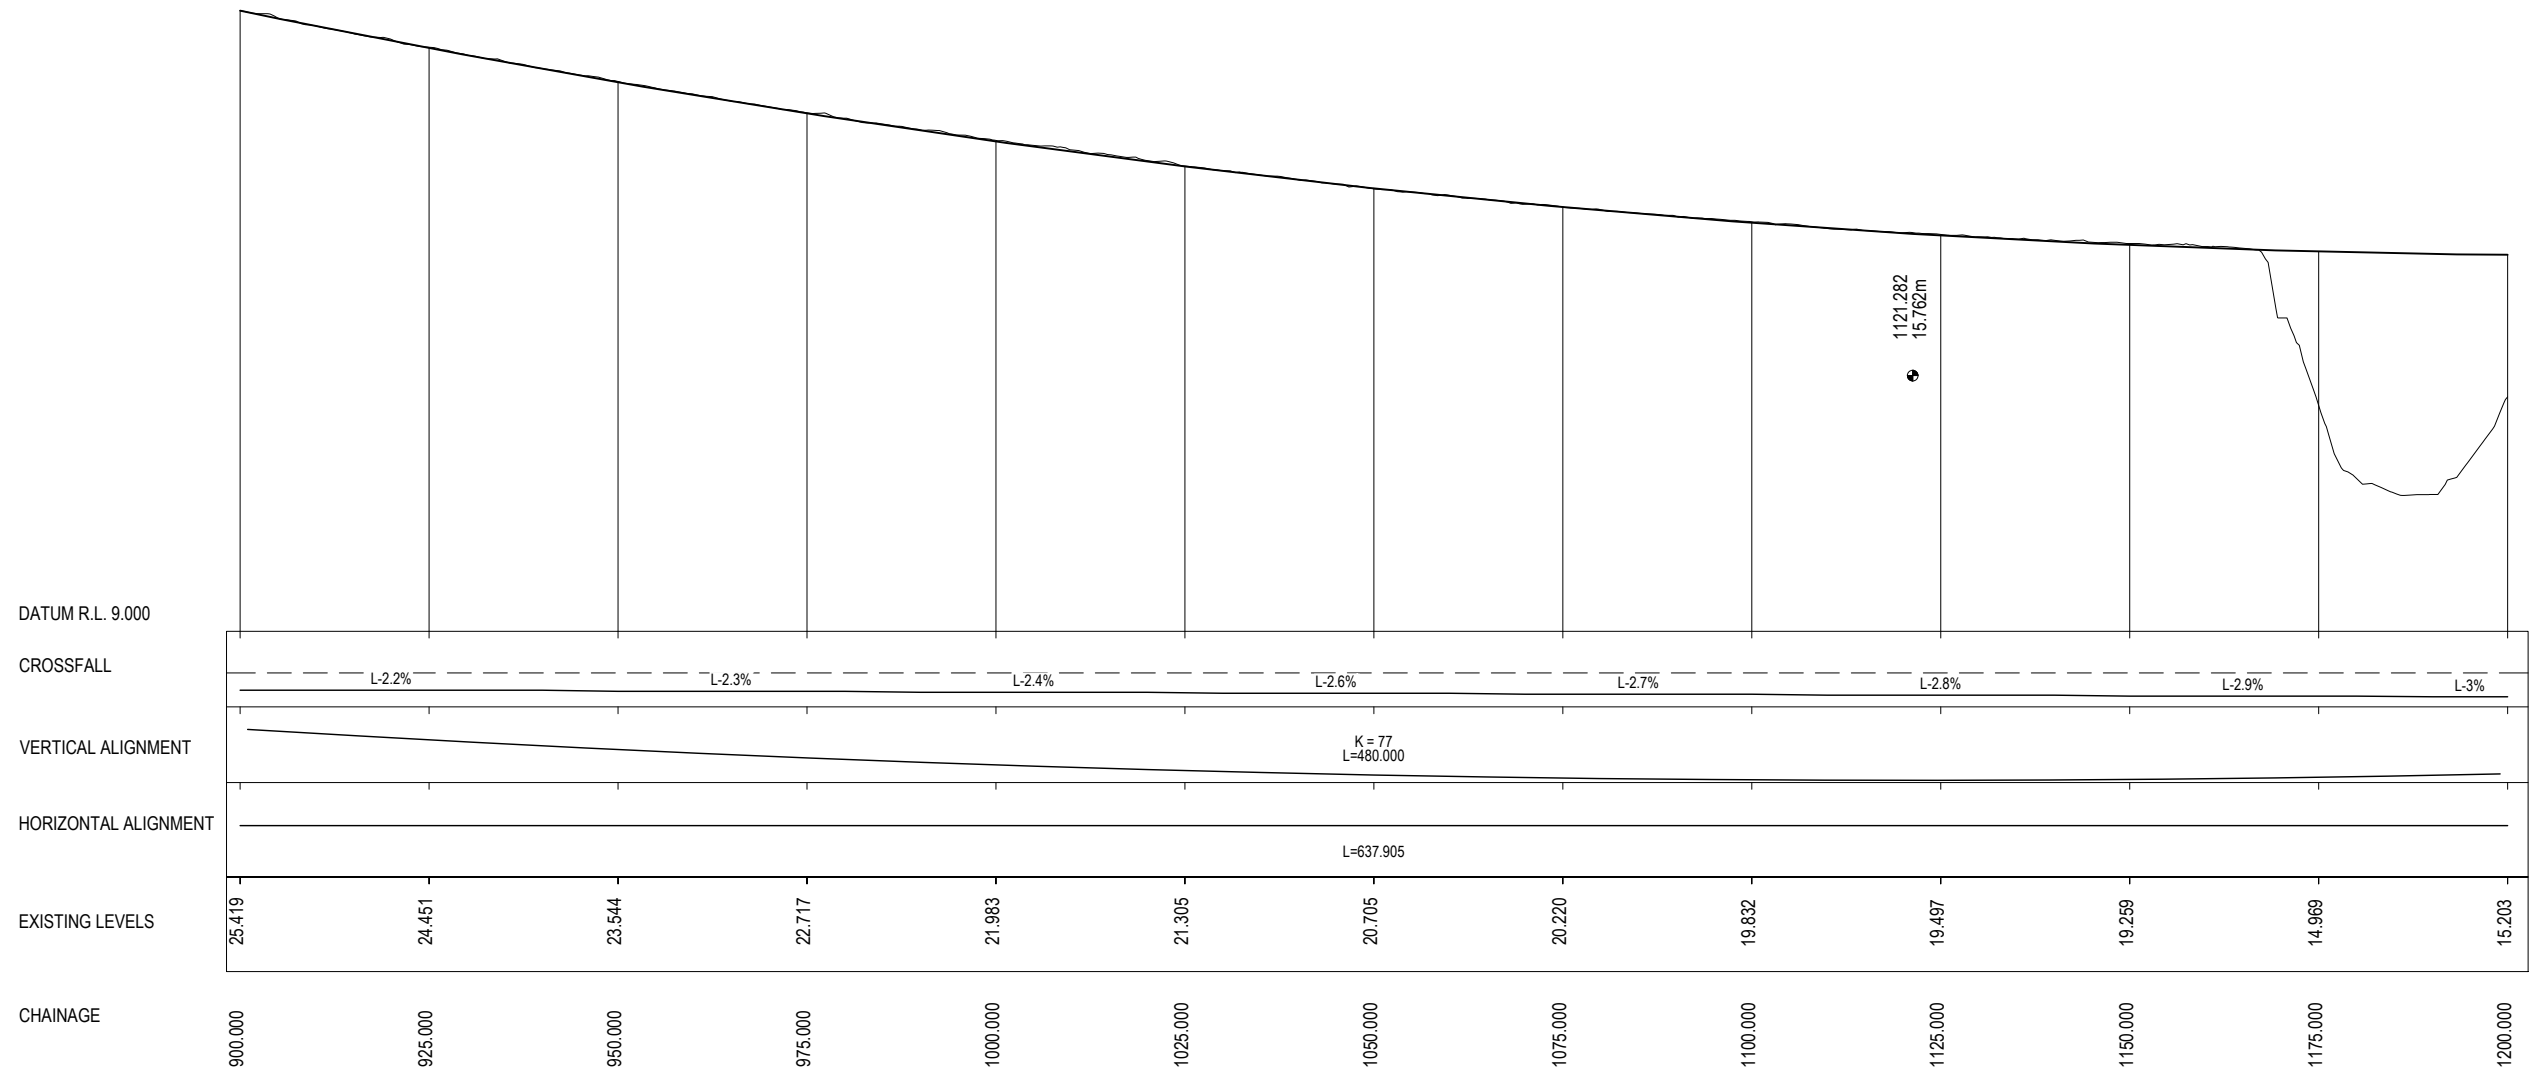


MC10 - PACIFIC HIGHWAY (HW10)

HORIZONTAL SCALE 1:1000
VERTICAL SCALE 1:200


NOT FOR CONSTRUCTION

 
DRAWING FILE LOCATION / NAME s:\190787\DWG\engineering\DS\190787-DS-RD-0302.dwg				DESIGN LOT CODE ...		DESIGN MODEL FILE(S) USED FOR DOCUMENTATION OF THIS DRAWING ...				PLOT DATE / TIME 6/29/2022 11:24 AM		PLOT BY generalit		CLIENT EAGLETON ROCK SYNDICATE		PORT STEPHENS COUNCIL HW10 - PACIFIC HIGHWAY ITALIA ROAD, EAGLETON INTERSECTION WORKS ROAD ALIGNMENT AND DETAIL LONGITUDINAL SECTION MC10 - HW10 PACIFIC HIGHWAY - SHEET 2 OF 3				A3			
EXTERNAL REFERENCE FILES				REV	DATE	AMENDMENT / REVISION DESCRIPTION		WVR No.	APPROVAL	SCALES ON A3 SIZE DRAWING		DRAWINGS / DESIGN PREPARED BY				TITLE		NAME	DATE	TNSW REGISTRATION No. XXXXXX/XXXXXX		PART 1	
X_190787-SHT				0	24.06.22	STRATEGIC DESIGN		-	-	0 10 20 30 40		COMPANY NAME / LOGO		DRAWN		D. PRESTON	29.06.22	PREPARED FOR		ISSUE STATUS STRATEGIC DESIGN	EDMS No. -	SHEET No. RD-0302	ISSUE 2
X_190787-IMAGE				1	24.06.22	REISSUED FOR STRATEGIC DESIGN		-	-	HORIZONTAL SCALE 1:1000m		 Central Coast 5 Princes Avenue, P.O. Box 3717, Tuggerah N.S.W. 2259 Phone: (02) 4355 4300 Fax: (02) 4355 4385 email: coast@adwjohnson.com.au www.adwjohnson.com.au ABN 82 129 445 398		DRG CHECK		R. BROWN	29.06.22	BRANCH NAME					
X_190787-LABELS				2	29.06.22	ADDITIONAL VEHICLE SWEEP PATHS		-	-	0 2 4 6 8				DESIGN		R. BROWN	29.06.22	SECTION NAME					
X_190787-DESIGN										VERTICAL SCALE 1:200m				DESIGN CHECK		I. BROWN	29.06.22	DEPARTMENT NAME					
X_190787-SURVEY														DESIGN MNGR		I. BROWN	29.06.22						
X_190787-SURVEY_BDYS										CO-ORDINATE SYSTEM MGA ZONE 56		HEIGHT DATUM AHD		PROJECT MNGR		I. BROWN	29.06.22						



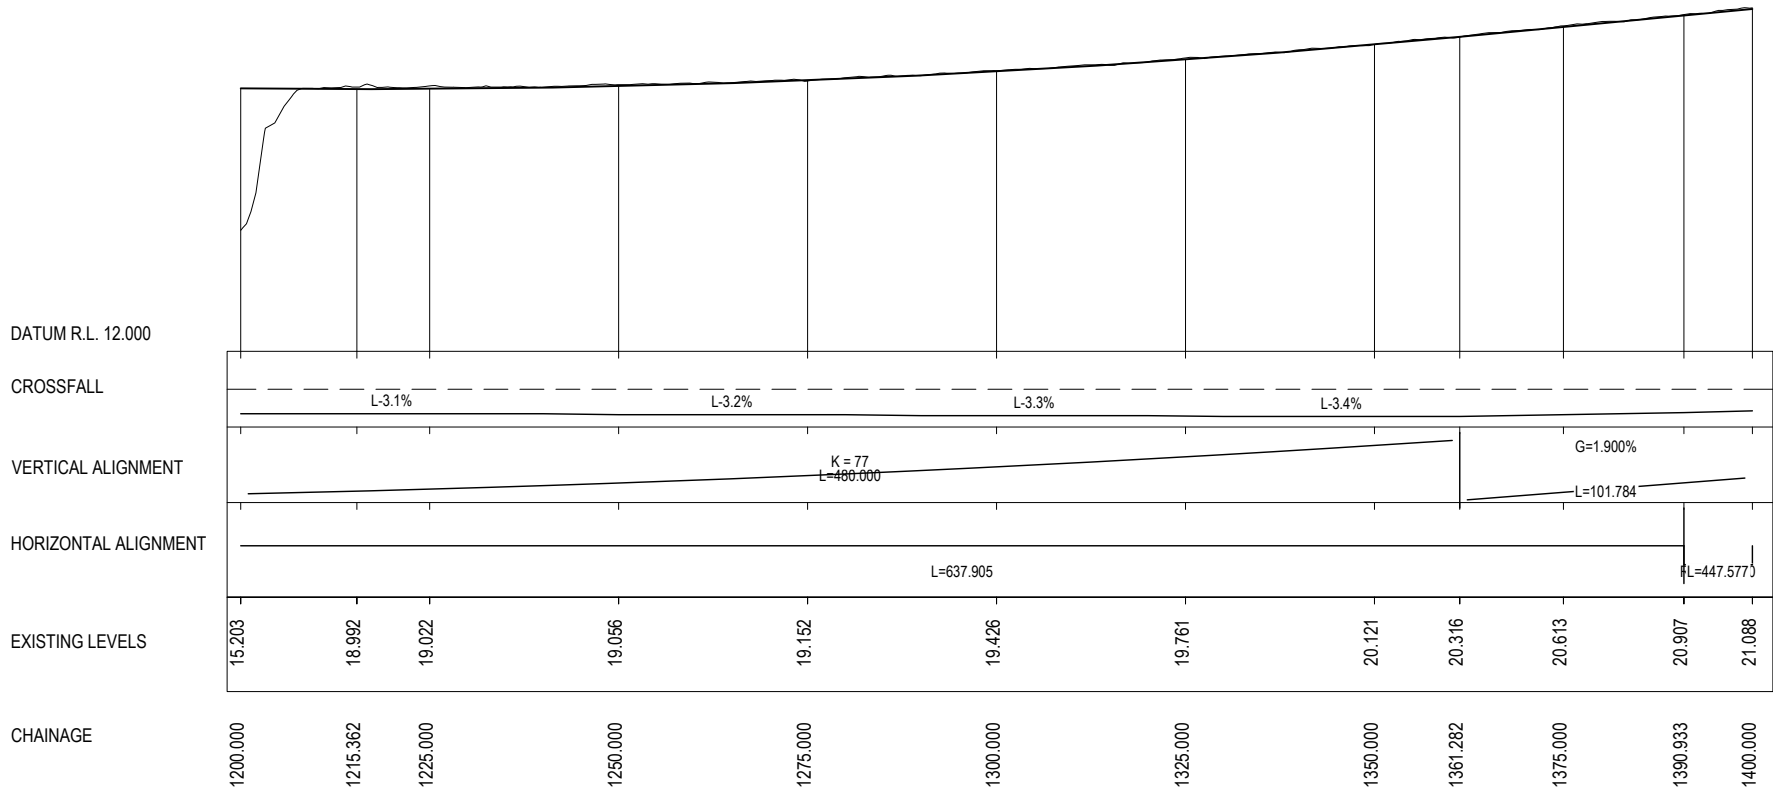


NOT FOR CONSTRUCTION

 DRAWING FILE LOCATION / NAME s:\190787\DWG\engineering\DS\190787-DS-RD-0303.dwg						DESIGN LOT CODE ...		DESIGN MODEL FILE(S) USED FOR DOCUMENTATION OF THIS DRAWING ...				PLOT DATE / TIME 6/29/2022 11:24 AM		PLOT BY generalit		CLIENT EAGLETON ROCK SYNDICATE		PORT STEPHENS COUNCIL HW10 - PACIFIC HIGHWAY ITALIA ROAD, EAGLETON INTERSECTION WORKS ROAD ALIGNMENT AND DETAIL LONGITUDINAL SECTION MC10 - HW10 PACIFIC HIGHWAY - SHEET 3 OF 3		A3
EXTERNAL REFERENCE FILES			REV	DATE	AMENDMENT / REVISION DESCRIPTION	WVR No.	APPROVAL	SCALES ON A3 SIZE DRAWING			DRAWINGS / DESIGN PREPARED BY			TITLE						
X_190787-SHT X_190787-IMAGE X_190787-LABELS X_190787-DESIGN X_190787-SURVEY X_190787-SURVEY_BDYS			0	24.06.22	STRATEGIC DESIGN	-	-	 HORIZONTAL SCALE 1:1000m			 Central Coast 5 Pioneer Avenue, P.O. Box 3117, Tuggerah N.S.W. 2259 Phone: (02) 4305 4300 Fax: (02) 4305 4309 email: coast@adwjohnson.com.au www.adwjohnson.com.au ABN 62 129 445 398			DRAWN	D. PRESTON	29.06.22				
			1	24.06.22	REISSUED FOR STRATEGIC DESIGN	-	-							DRG CHECK	R. BROWN	29.06.22				
			2	29.06.22	ADDITIONAL VEHICLE SWEEP PATHS	-	-	DESIGN	R. BROWN	29.06.22										
			 VERTICAL SCALE 1:200m			CO-ORDINATE SYSTEM MGA ZONE 56			HEIGHT DATUM AHD					DESIGN CHECK	I. BROWN	29.06.22				
						DESIGN MNGR			I. BROWN	29.06.22										
									PROJECT MNGR	I. BROWN	29.06.22									
												PREPARED FOR BRANCH NAME SECTION NAME DEPARTMENT NAME		TNSW REGISTRATION No. XXXXXXXX/XXXXXX		PART 1				
												ISSUE STATUS STRATEGIC DESIGN		EDMS No. -		SHEET No. RD-0303		ISSUE 2		

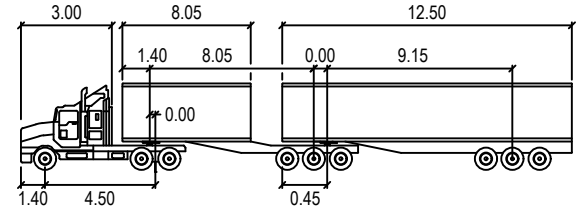


	meters		
Tractor Width	: 2.50	Lock to Lock Time	: 6.0
Trailer Width	: 2.50	Steering Angle	: 23.4
Tractor Track	: 2.50	Articulating Angle	: 70.0
Trailer Track	: 2.50		

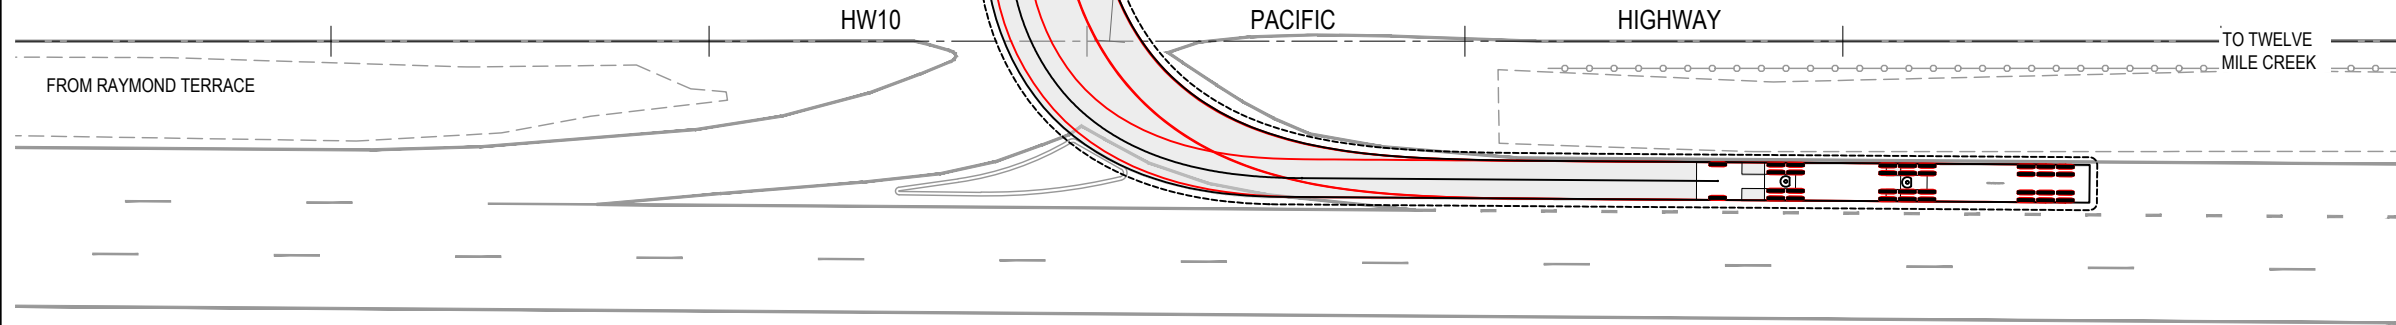

PLAN
SCALE 1:500

DRAWING FILE LOCATION / NAME s:\190787\DWG\engineering\DS\190787-DS-MS-0101.dwg				DESIGN LOT CODE ...		DESIGN MODEL FILE(S) USED FOR DOCUMENTATION OF THIS DRAWING ...				PLOT DATE / TIME 6/29/2022 11:24 AM		PLOT BY general		CLIENT EAGLETON ROCK SYNDICATE		PORT STEPHENS COUNCIL HW10 - PACIFIC HIGHWAY ITALIA ROAD, EAGLETON INTERSECTION WORKS MISCELLANEOUS TURNING PATHS - CHECK VEHICLE 26.0m B-DOUBLE				A3				
EXTERNAL REFERENCE FILES				REV	DATE	AMENDMENT / REVISION DESCRIPTION		WVR No.	APPROVAL	SCALES ON A3 SIZE DRAWING		DRAWINGS / DESIGN PREPARED BY				TITLE		NAME	DATE	TNSW REGISTRATION No. XXXXXXX/XXXXXX		PART 1		
X_190787-SHT				0	24.06.22	STRATEGIC DESIGN		-	-			COMPANY NAME / LOGO  Central Coast 1 Pioneer Avenue, P.O. Box 3717, Tuggerah N.S.W. 2259 Phone: (02) 4305 4399 Fax: (02) 4305 4399 email: coast@adwjohnson.com.au www.adwjohnson.com.au ABN: 62 129 448 398		DRAWN		D. PRESTON	29.06.22	PREPARED FOR		BRANCH NAME SECTION NAME DEPARTMENT NAME	ISSUE STATUS STRATEGIC DESIGN	EDMS No. -	SHEET No. 0101	ISSUE 2
X_190787-IMAGE				1	24.06.22	REISSUED FOR STRATEGIC DESIGN		-	-					DESIGN CHECK		I. BROWN	29.06.22	DESIGN MNGR						
X_190787-LABELS				2	29.06.22	ADDITIONAL VEHICLE SWEEP PATHS		-	-	CO-ORDINATE SYSTEM MGA ZONE 56		HEIGHT DATUM AHD		PROJECT MNGR		I. BROWN	29.06.22							
X_190787-DESIGN																								
X_190787-SURVEY																								
X_190787-SURVEY_BOYS																								

THIS DRAWING MAY BE PREPARED IN COLOUR AND MAY BE INCOMPLETE IF COPIED

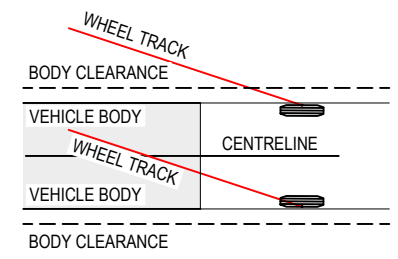

THIS DRAWING MAY BE PREPARED IN COLOUR AND MAY BE INCOMPLETE IF COPIED

NOT FOR CONSTRUCTION