


Boundary Treatment

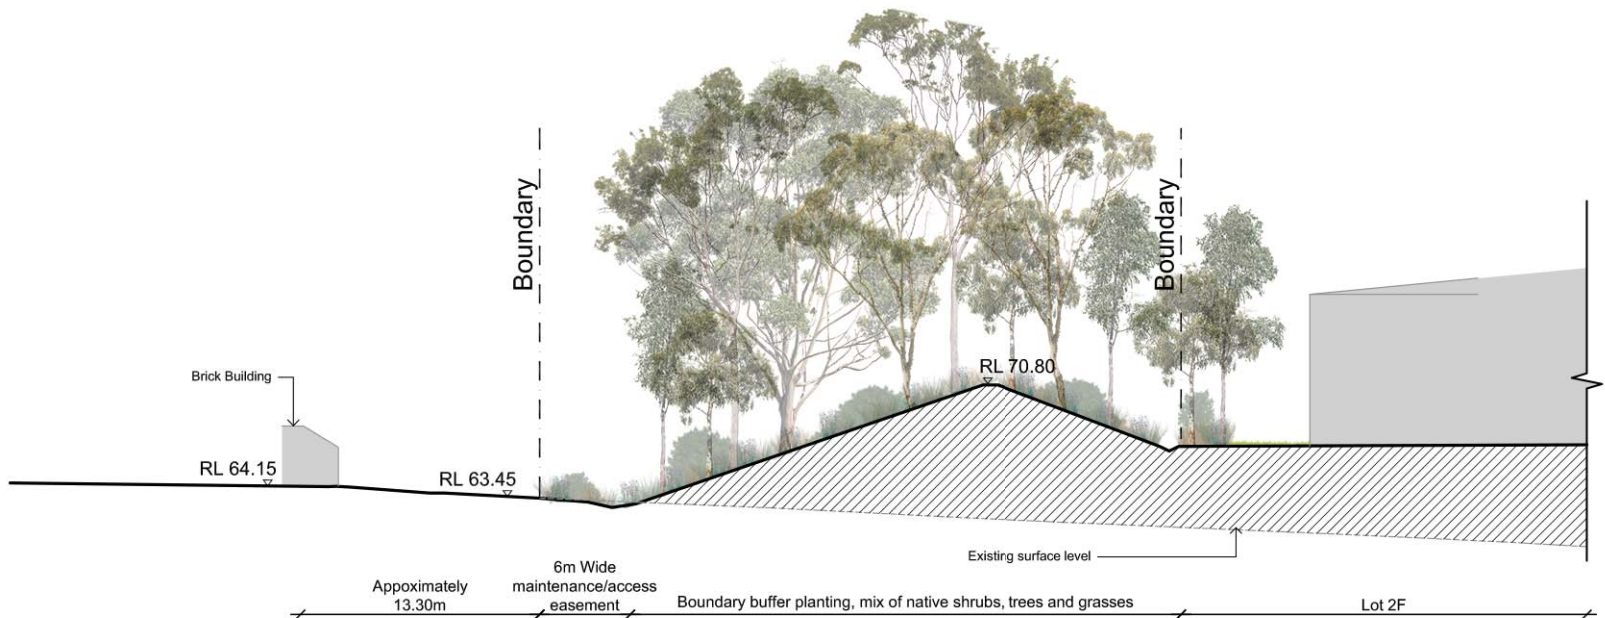


Section EE (Western Boundary)
1:500 (Adapted from Civil section 5)




Section FF (Western Boundary)
1:500 (Adapted from Civil section 5)


Boundary Treatment

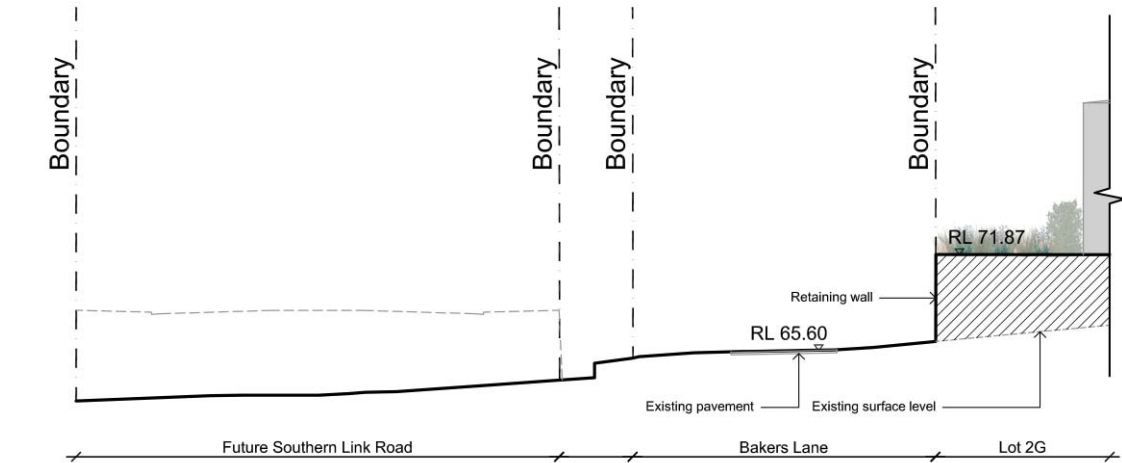

Section GG (Southern Boundary)
1:500 (Adapted from Civil section 1)

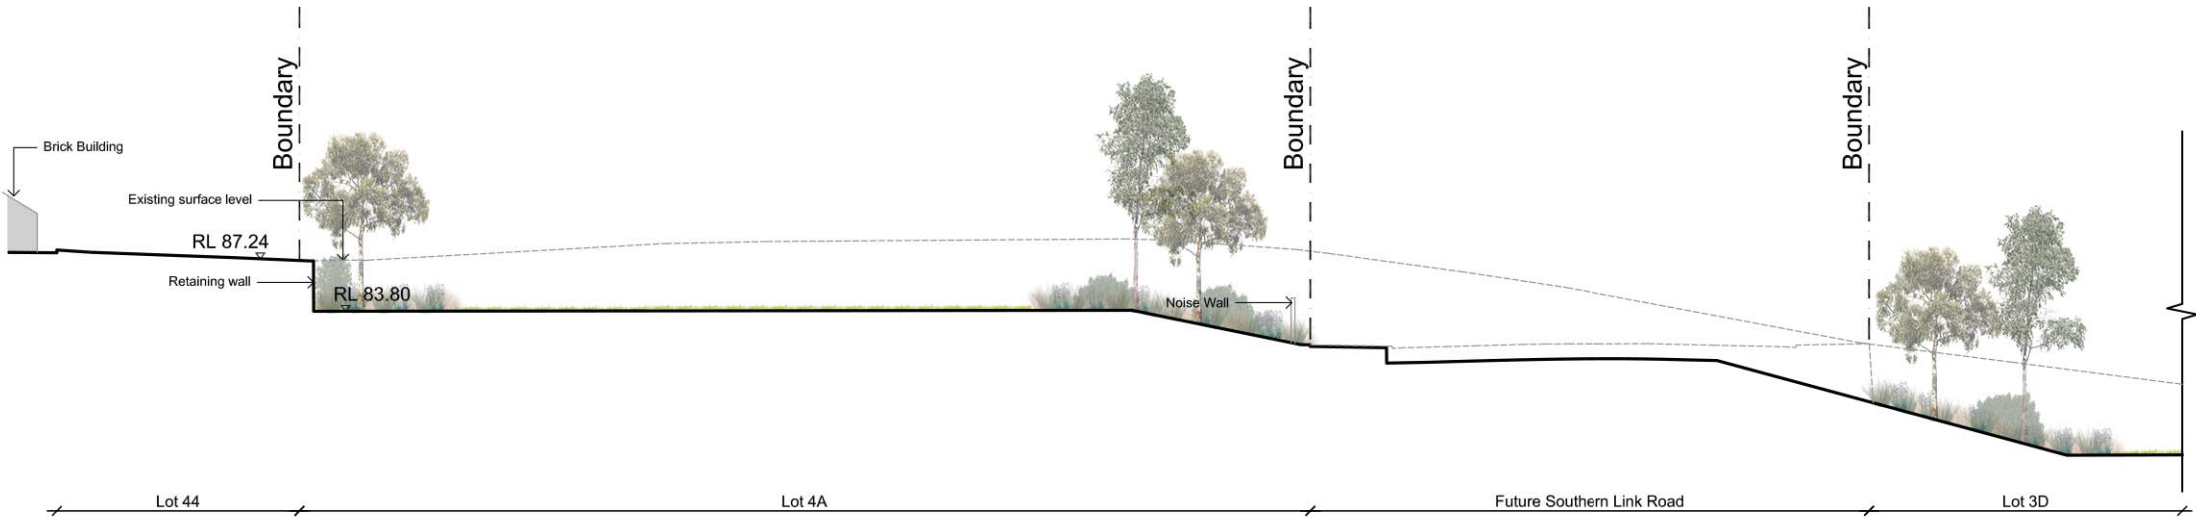


Section HH (Southern Boundary)
1:500 (Adapted from Civil section 2)

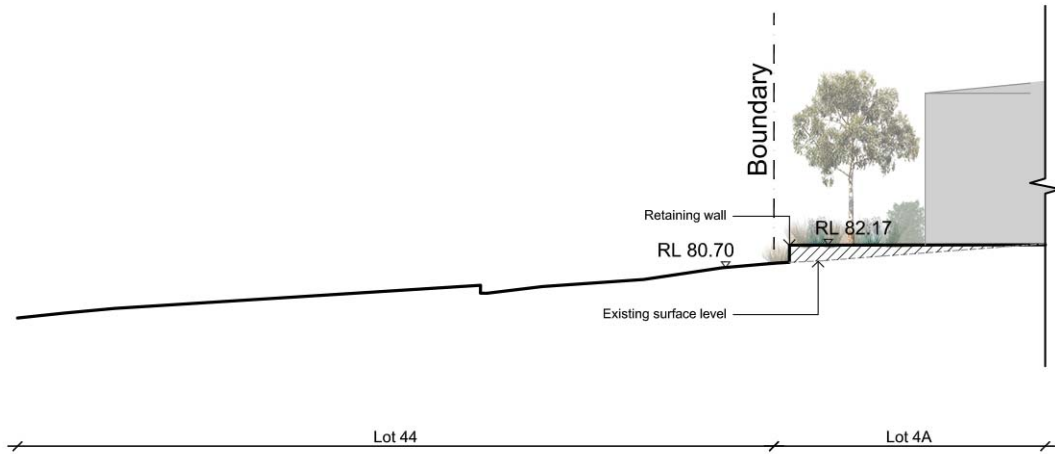


Section II (Southern Boundary)
1:500 (Adapted from Civil section 3)

Boundary Treatment

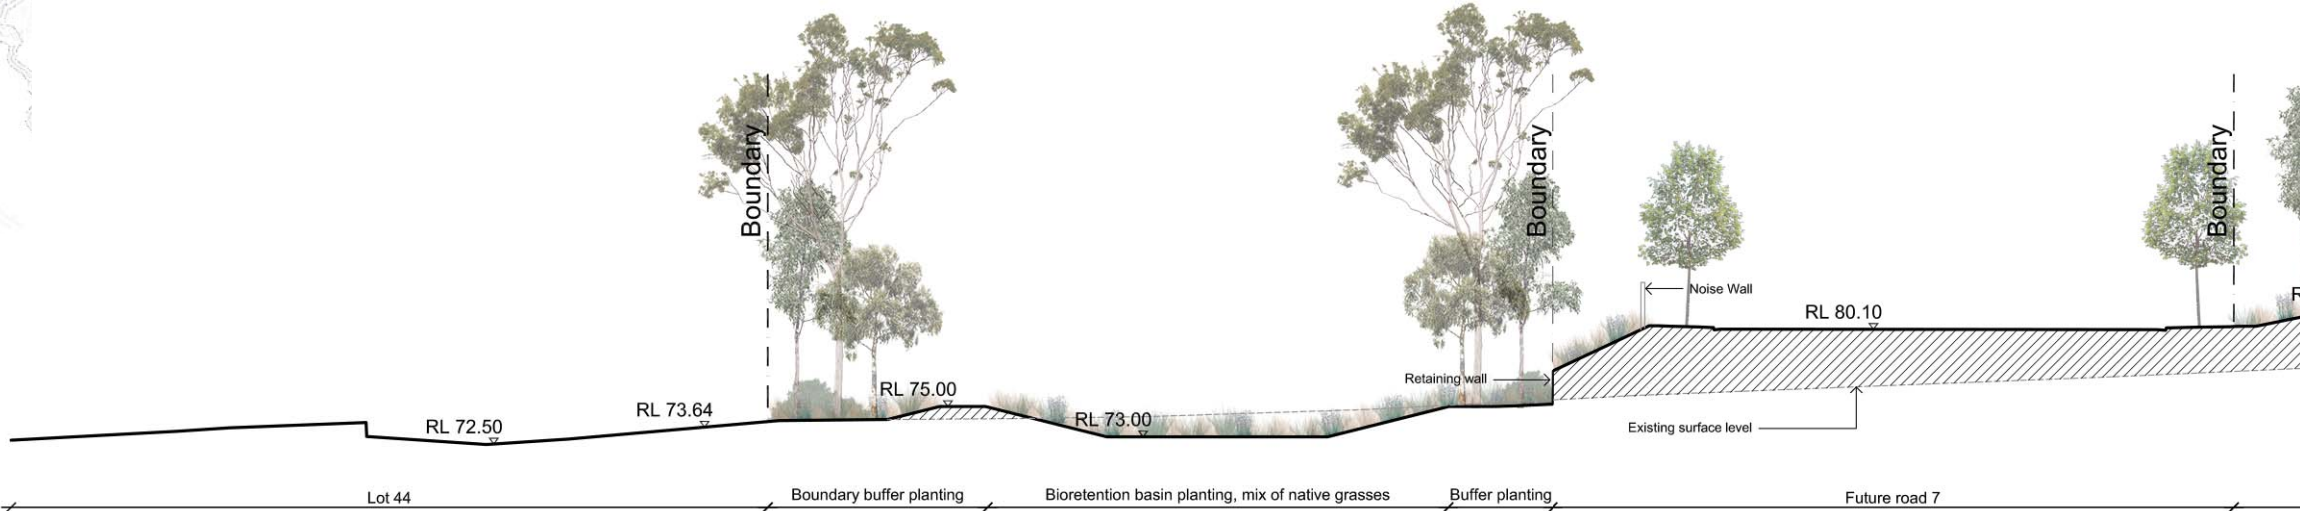

Section JJ (Southern Boundary)
1:500 (Adapted from Civil section 4)

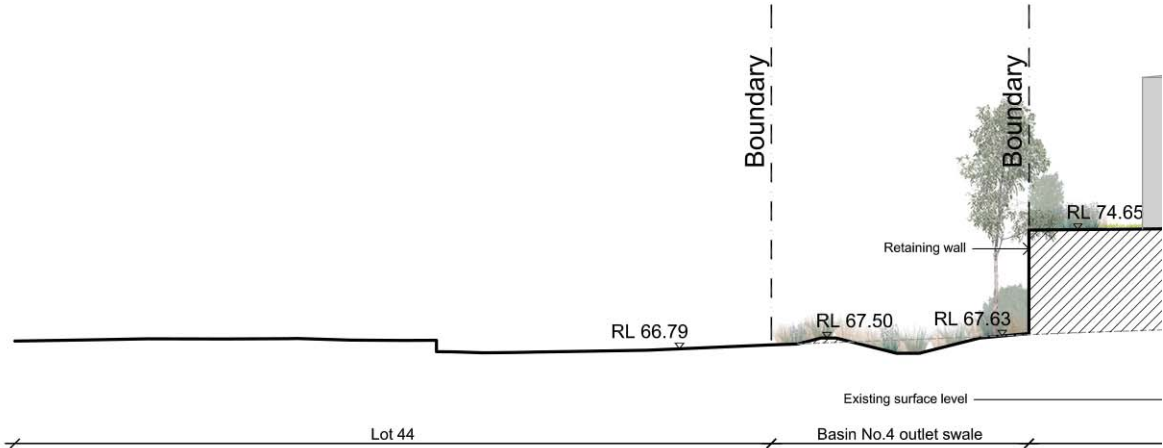

Section KK (Southern Boundary)
1:500(Adapted from Civil section 5)




Oakdale West Estate - Precinct 1

Landscape


April 2017

Landscape Scope of Works Stage 1

This section details with proposed works within and associated with Stage 1 of Oakdale West Estate.

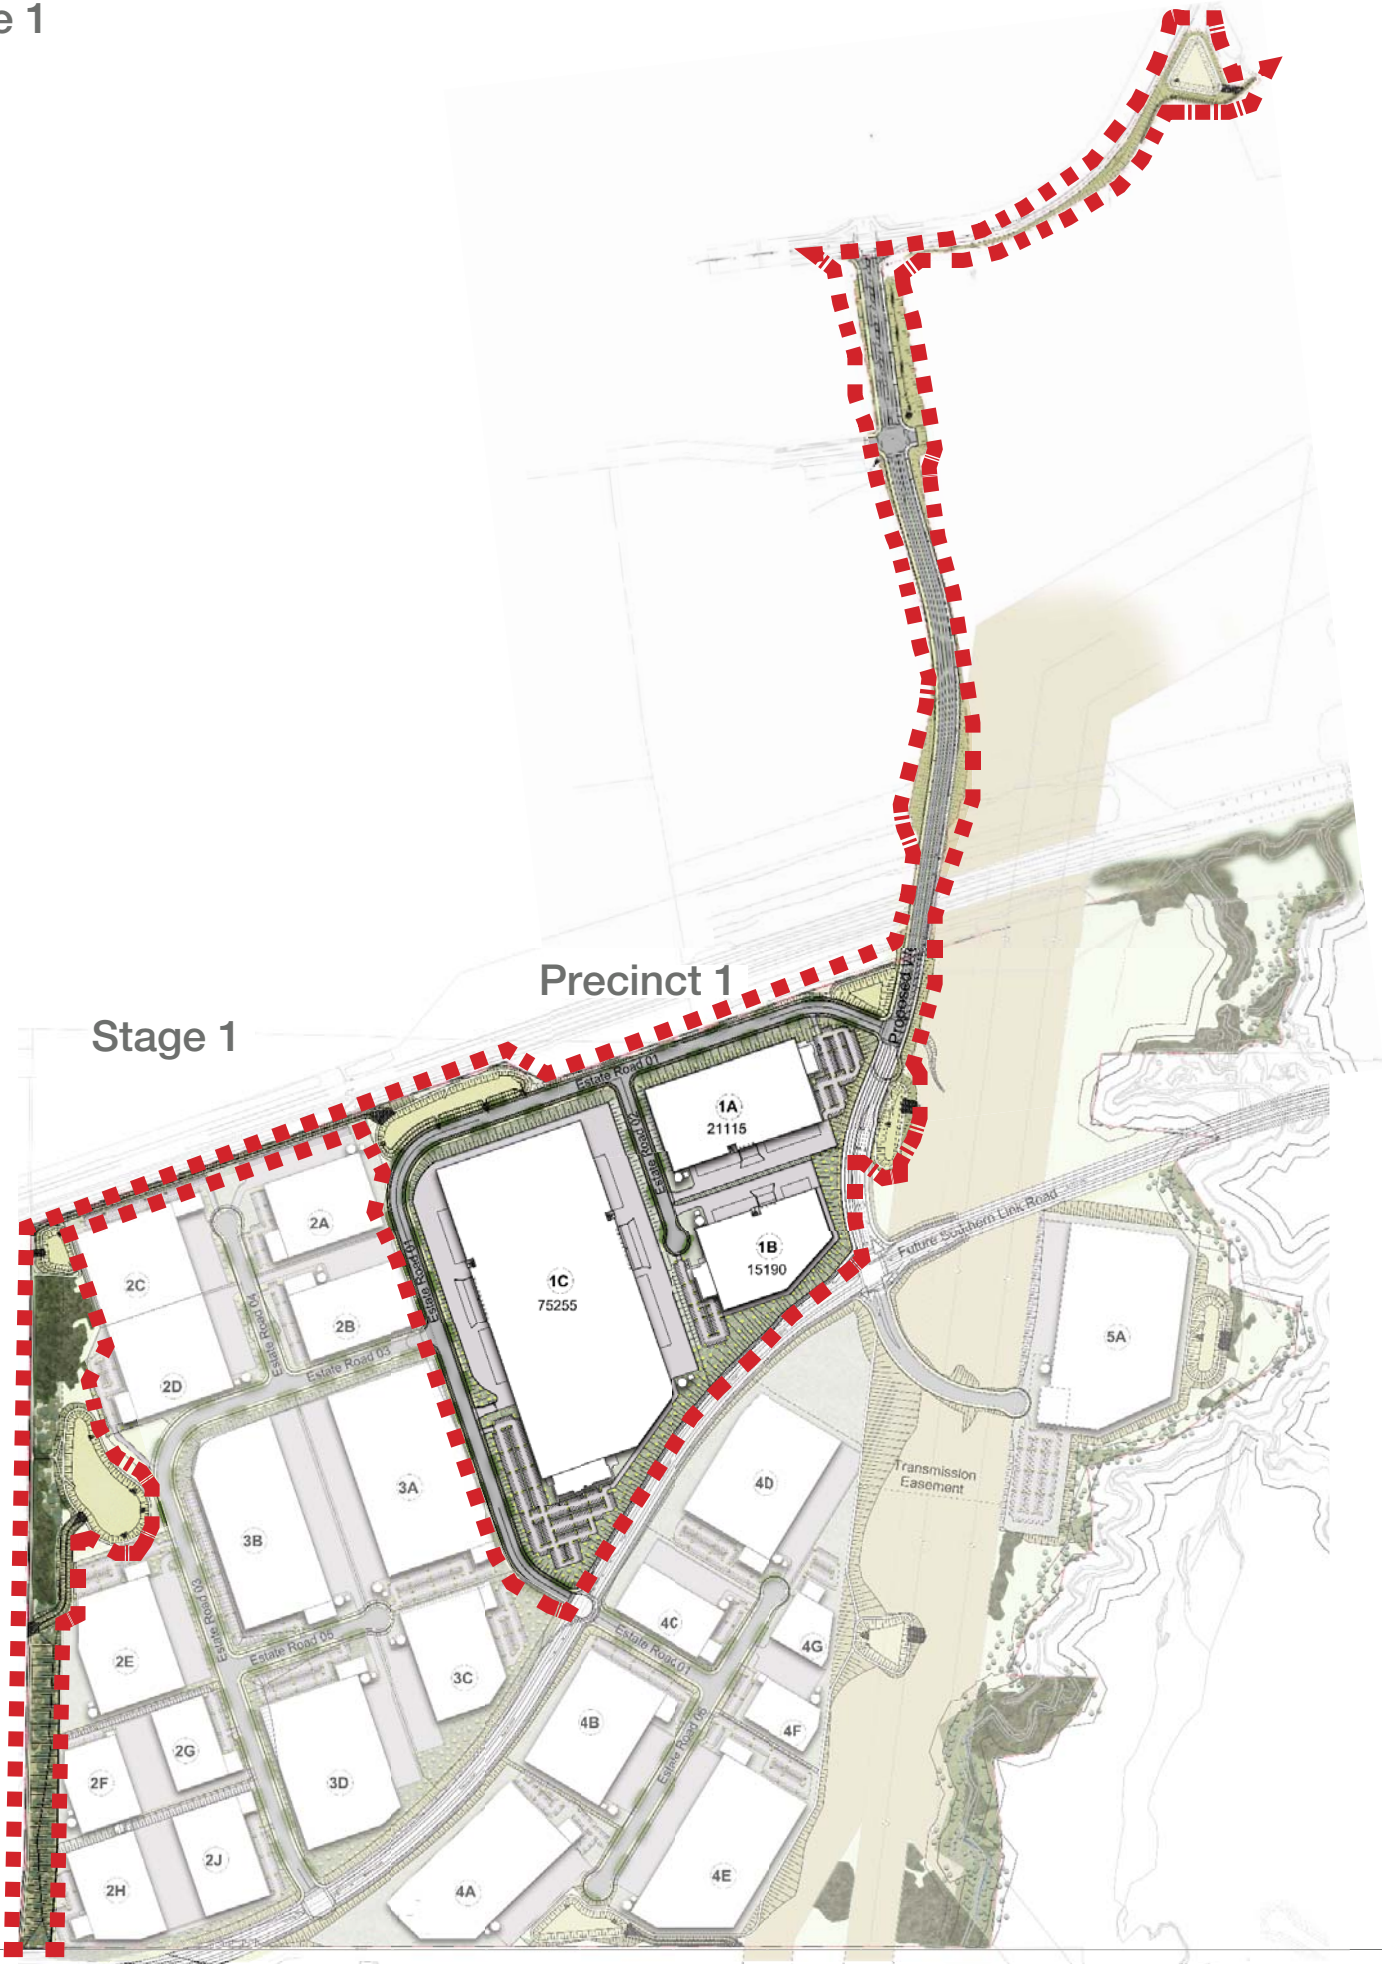

On Lot Landscaping

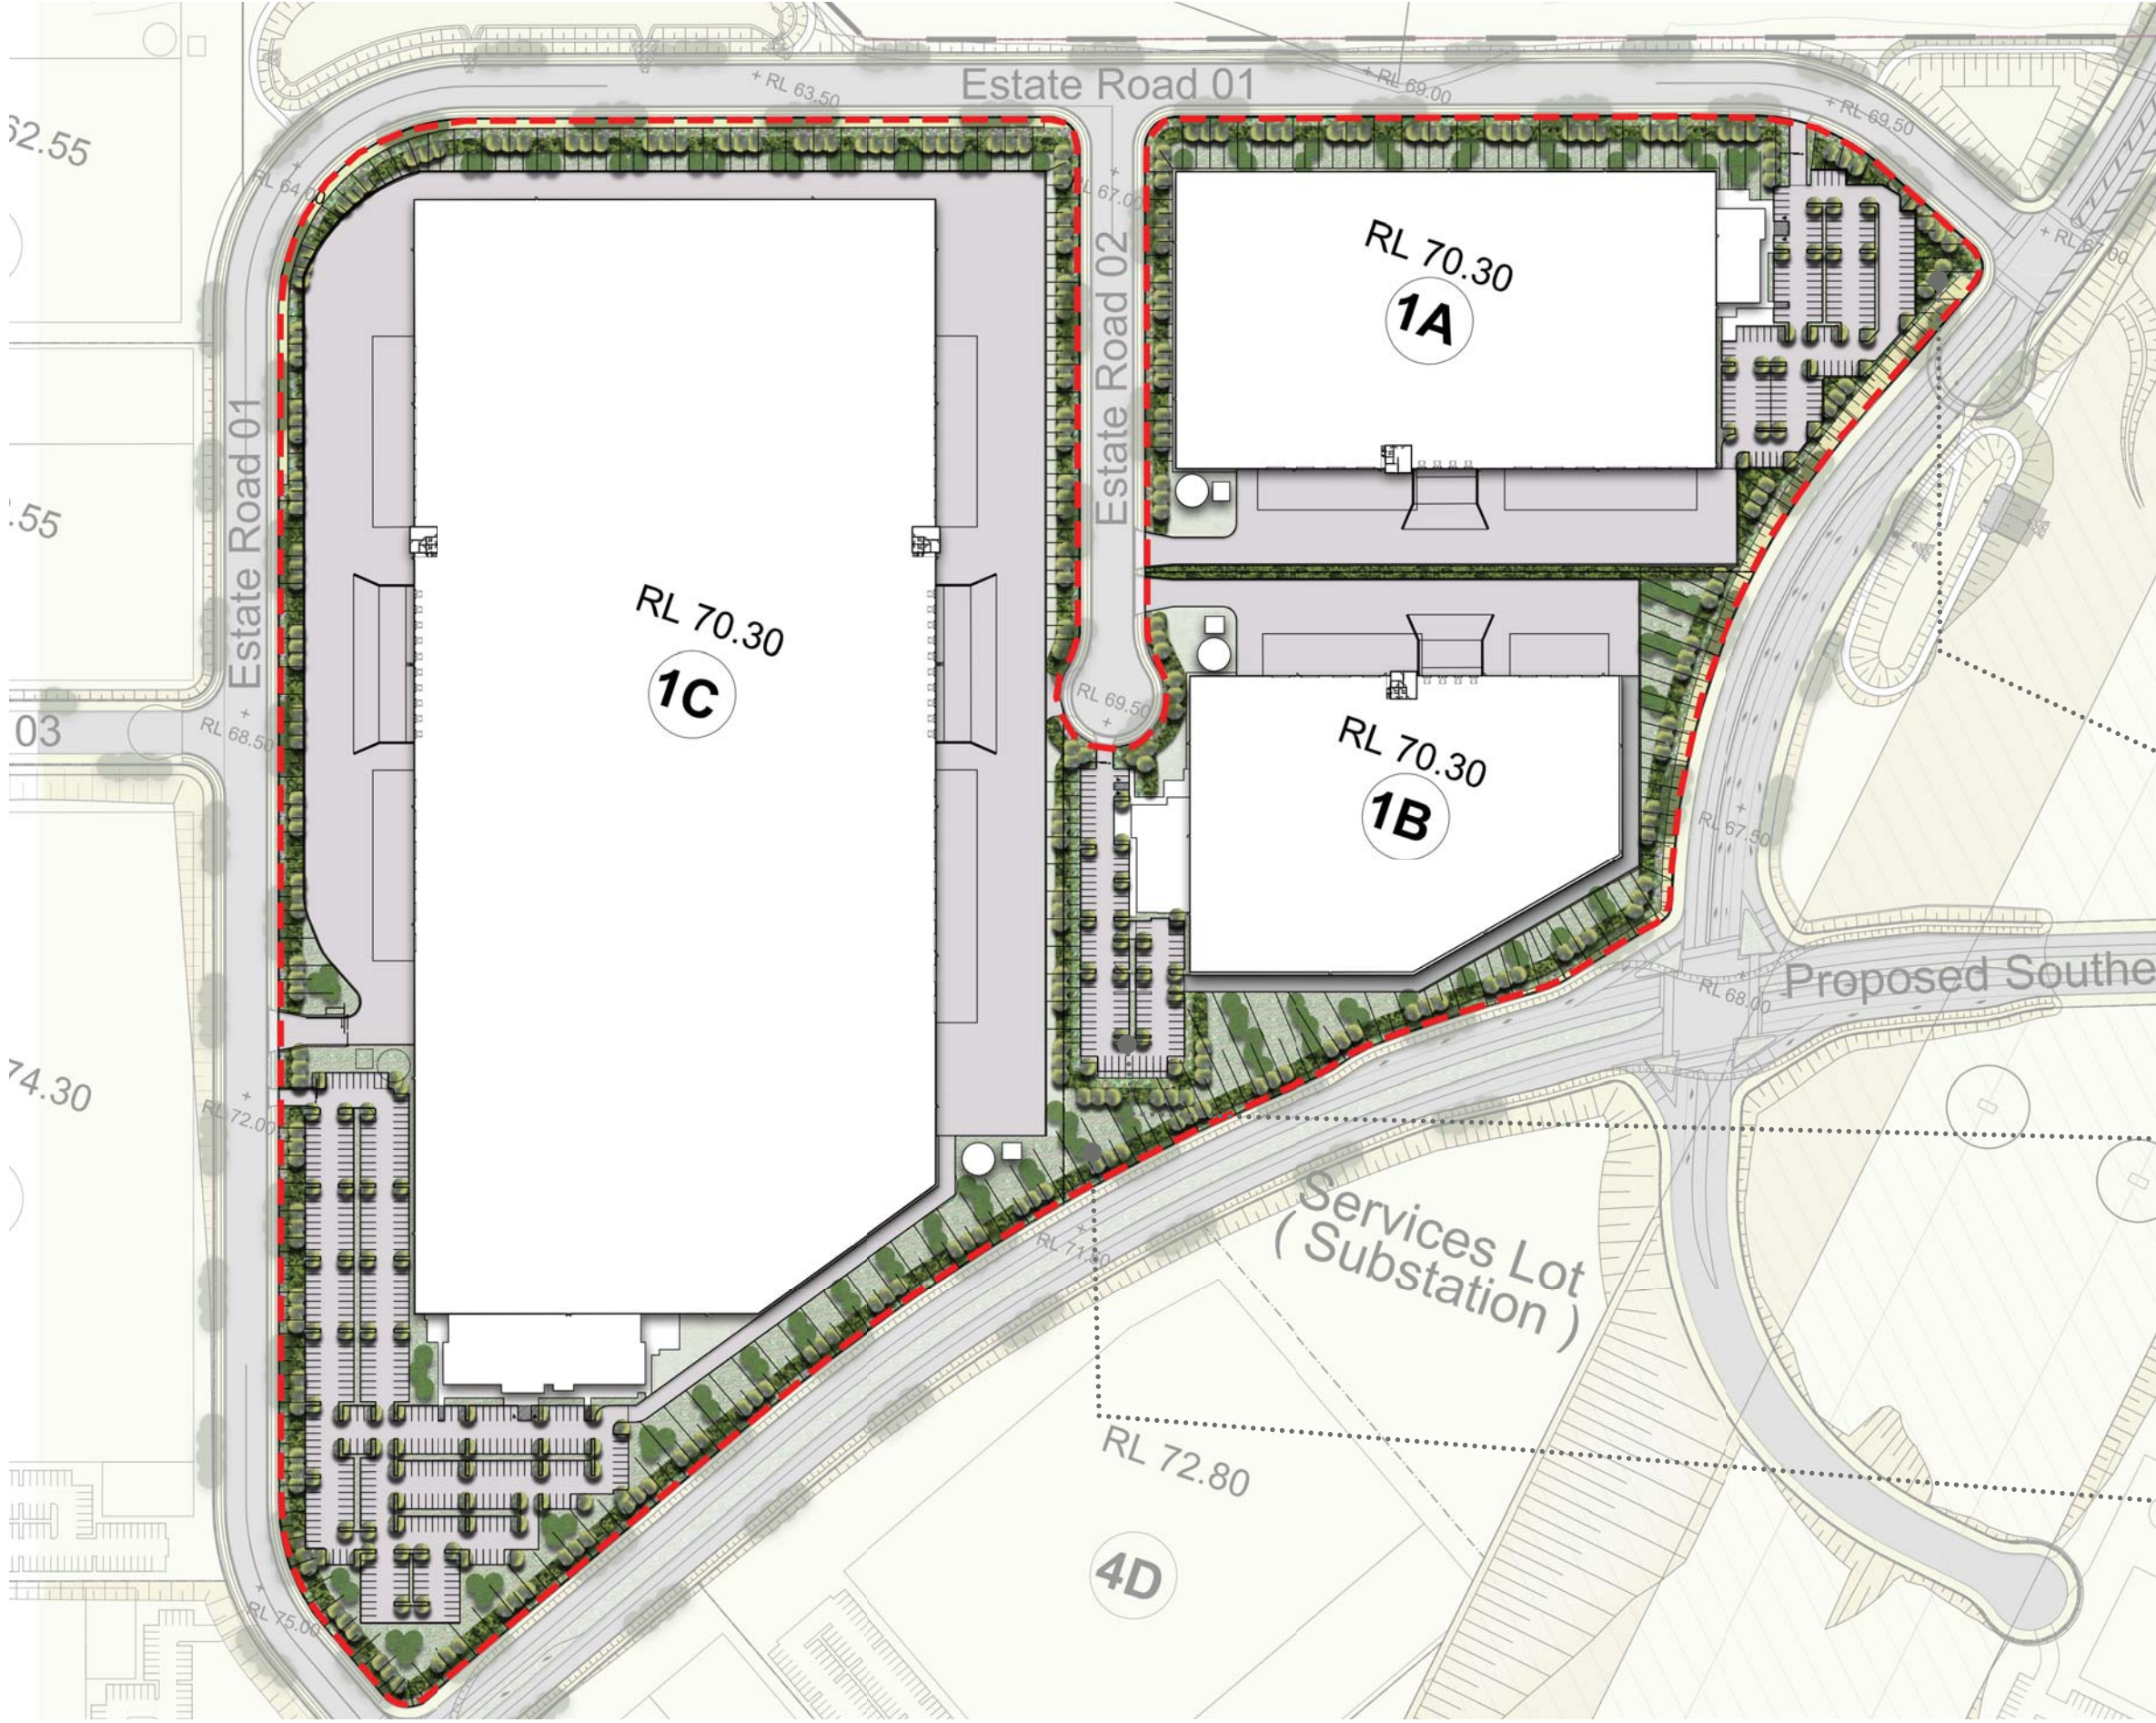


On lot street frontage landscape




On site presentational landscaping



On site buffer planting

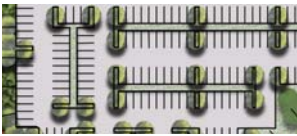

On site car parking

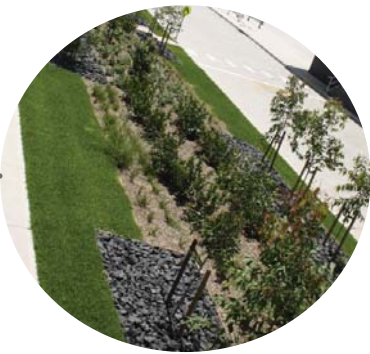

Presentation/Entry Planting



Carpark Planting



Lot Boundary Landscape

Lot Landscaping

Planting Palette

Botanical Name	Common Name	Mature Height (m.)	Mature Spread (m.)	Pot Size
Trees				
<i>Angophora floribunda</i>	Rough-barked Apple	20	8	75L
<i>Cupaniopsis anacardioides</i>	Tuckeroo	15	8	75L
<i>Corymbia maculata</i>	Spotted Gum	15	7	75L
<i>Eucalyptus amplifolia</i>	Cabbage Gum	25	8	75L
<i>Eucalyptus crebra</i>	Narrow Leaved Ironbark	15	6	25L
<i>Eucalyptus moluccana</i>	Grey Box	20	8	25L
<i>Eucalyptus tereticornis</i>	Forest Red Gum	30	10	75L
<i>Pyrus calleryana</i>	Callery Pear	11	7	75L
<i>Tristaniopsis laurina</i> 'Luscious'	Water Gum	9	8	75L
<i>Melaleuca decora</i>	White Feather Honeymyrtle	7	3	25L
<i>Melaleuca nodosa</i>	Ball Honey-myrtle	4	2.5	25L
<i>Melaleuca styphelioides</i>	Prickly Leaved Paperbark	7	3	75L
Shrubs				
<i>Acacia falcata</i>	Sickle Wattle	4	2	300mm
<i>Callistemon</i> 'Endeavour'	Bottlebrush	3	3	300mm
<i>Kunzea ambigua</i>	Tick Bush	2.5	2.5	300mm
<i>Pittosporum</i> 'Miss Muffet'	Dwarf Pittosporum	1	1.5	300mm
<i>Viburnum odoratissimum</i>	Sweet Viburnum	5	3.5	300mm
<i>Westringia glabra</i>	Violet Westringia	1	1	300mm
Accent Species				
<i>Phormium tenax</i> 'Evening Glow'	NZ Flax Lily	1.5	2	300mm
<i>Phormium tenax</i> 'Purpurea'	Purple NZ Flax	1.5	1	300mm
Groundcovers and Grasses				
<i>Dianella caerulea</i> 'Breeze'	Blue Flax Lily	0.4	0.4	150mm
<i>Hardenbergia violacea</i>	Happy Wanderer Native Sarsparilla	2.5	2.5	150mm
<i>Hibbertia scandens</i>	Snake Vine	0.2	2	150mm
<i>Lomandra longifolia</i>	Mat Rush	1	0.6	150mm
<i>Lomandra longifolia</i> 'Tanika'	Matt Rush Grass	0.7	0.6	150mm
<i>Myoporum parvifolium</i>	Creeping Boobialla	0.2	1.5	150mm
<i>Pennisetum</i> 'Nafray'	Nafray	0.8	0.5	150mm
<i>Poa labillardieri</i>	Tussock Grass	0.8	0.5	150mm
<i>Themeda australis</i>	Kangaroo Grass	0.8	0.3	150mm



Corymbia maculata



Cupaniopsis anacardioides



Tristaniopsis laurina 'Luscious'



Poa labillardieri



Pyrus calleryana



Pyrus calleryana



Callistemon 'Endeavour'



Myoporum parvifolium



Dianella caerulea 'Breeze'



Phormium tenax 'Purpurea'



Pennisetum 'Nafray'




Westringia fruticosa




Oakdale West Estate - Estate Landscape Works

April 2017

Estate Landscape Works - Scope of Works

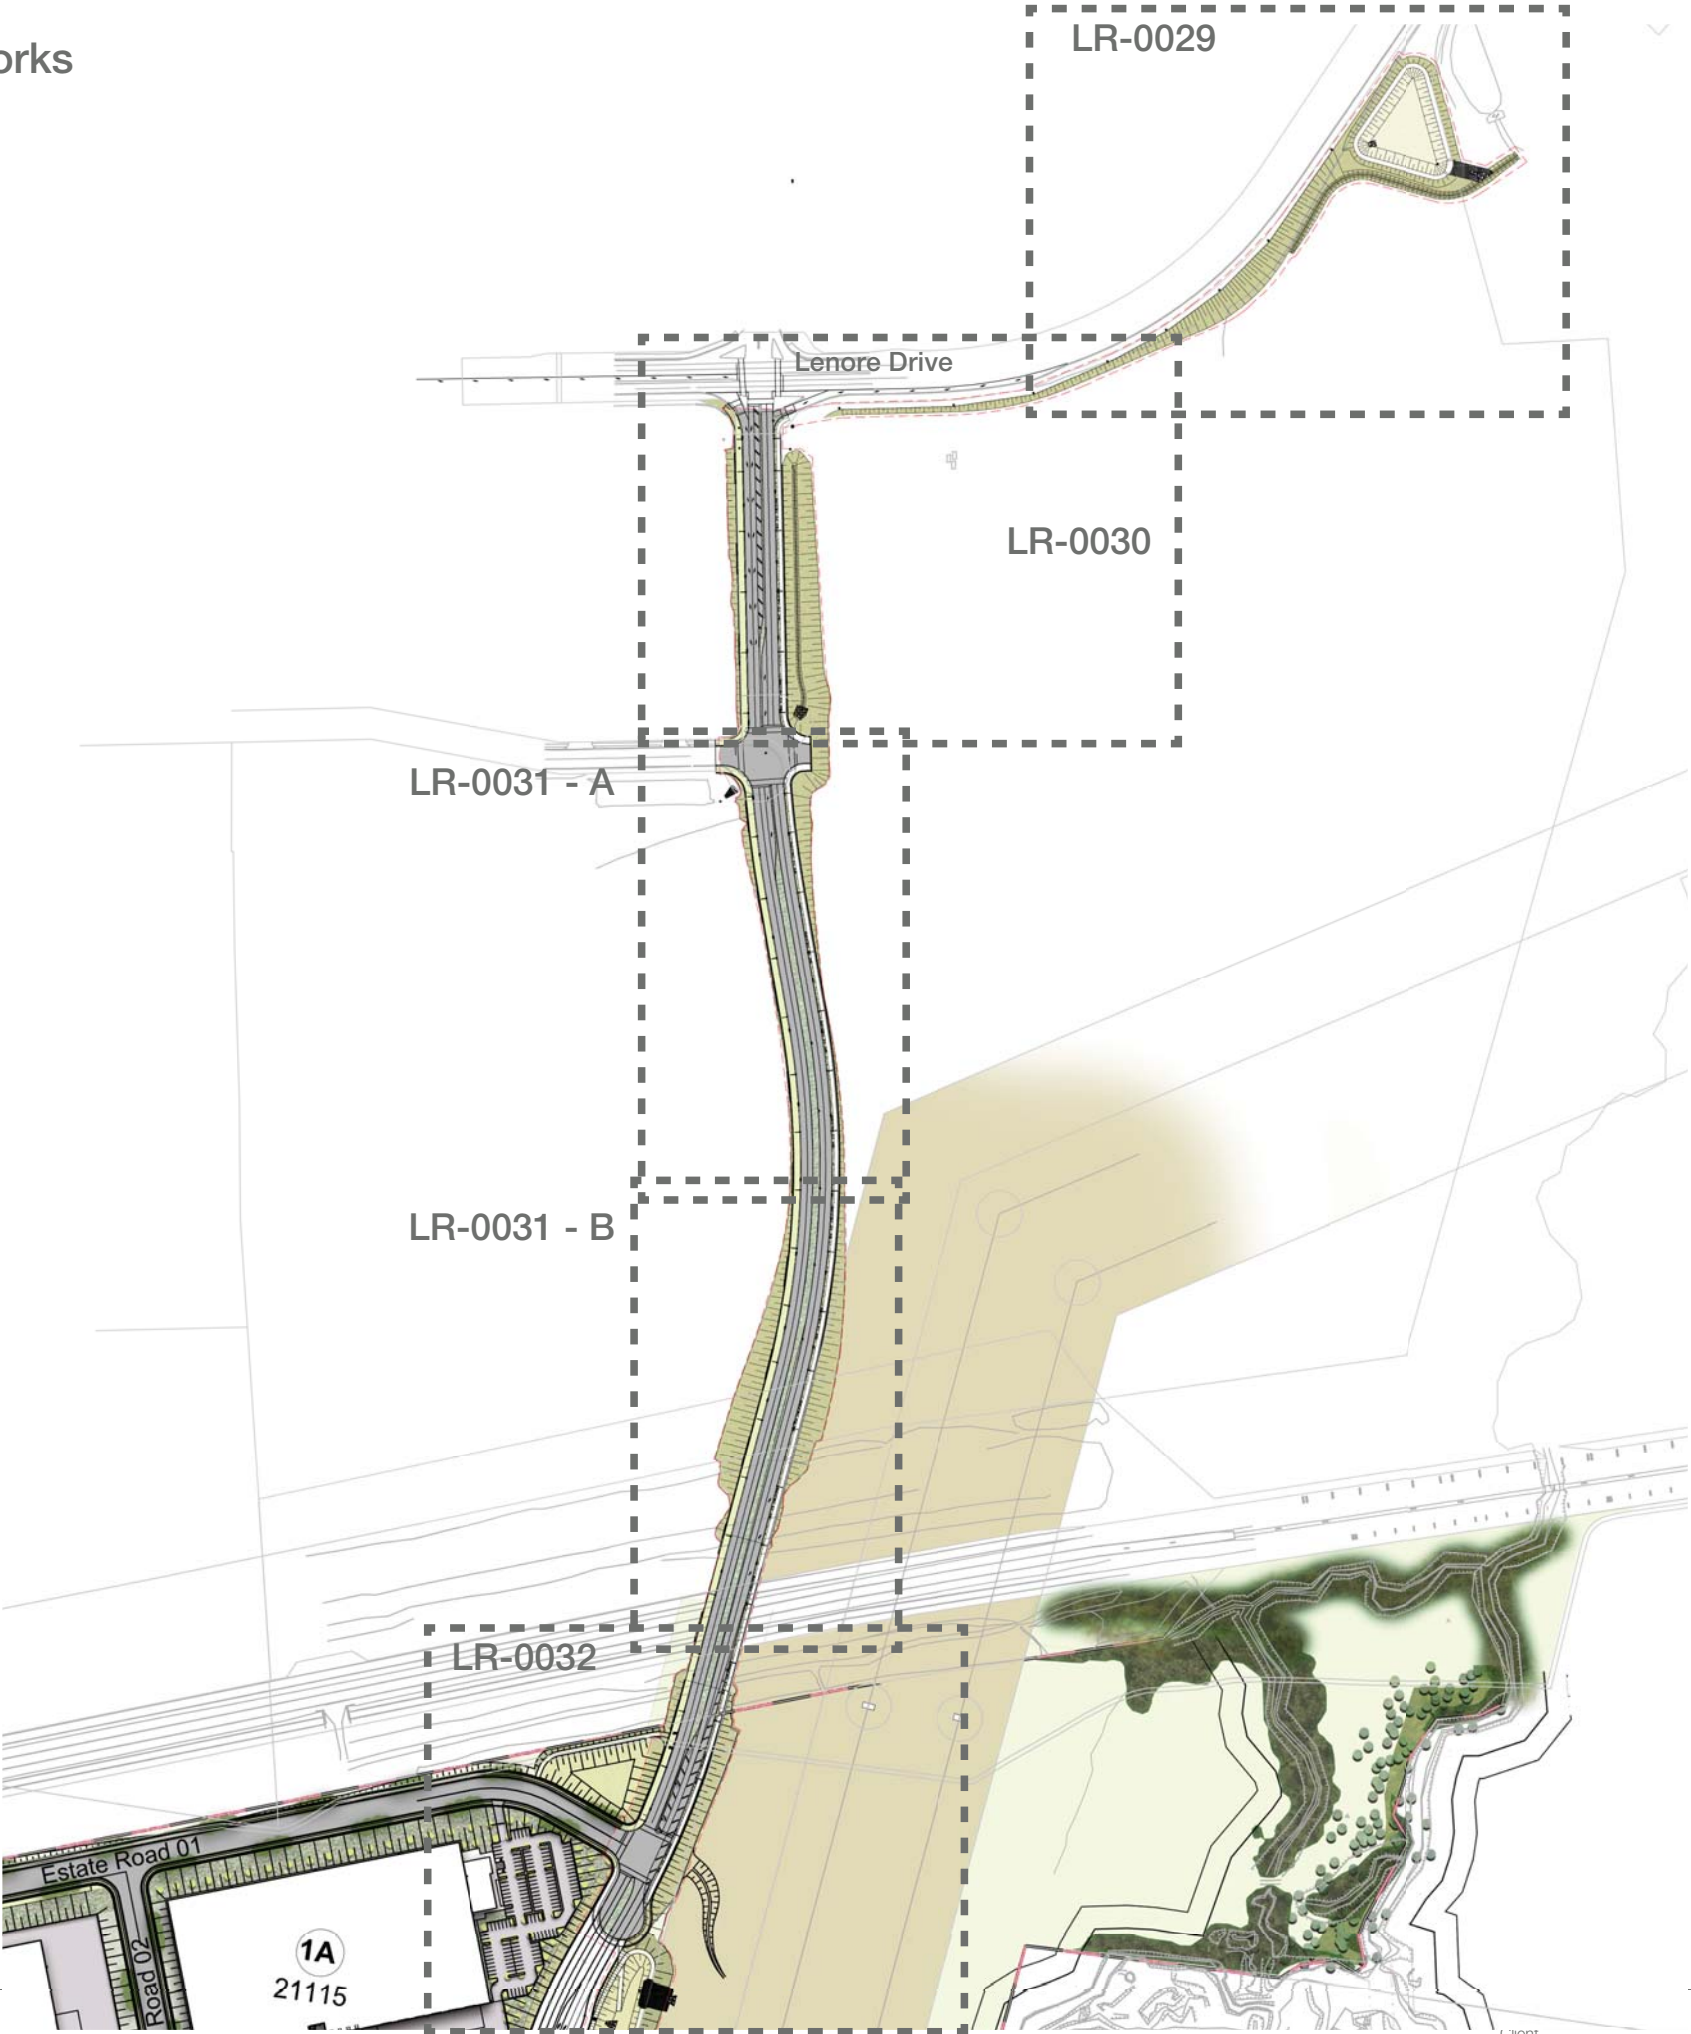

Estate Landscape Works - Streetscape Typical Detail

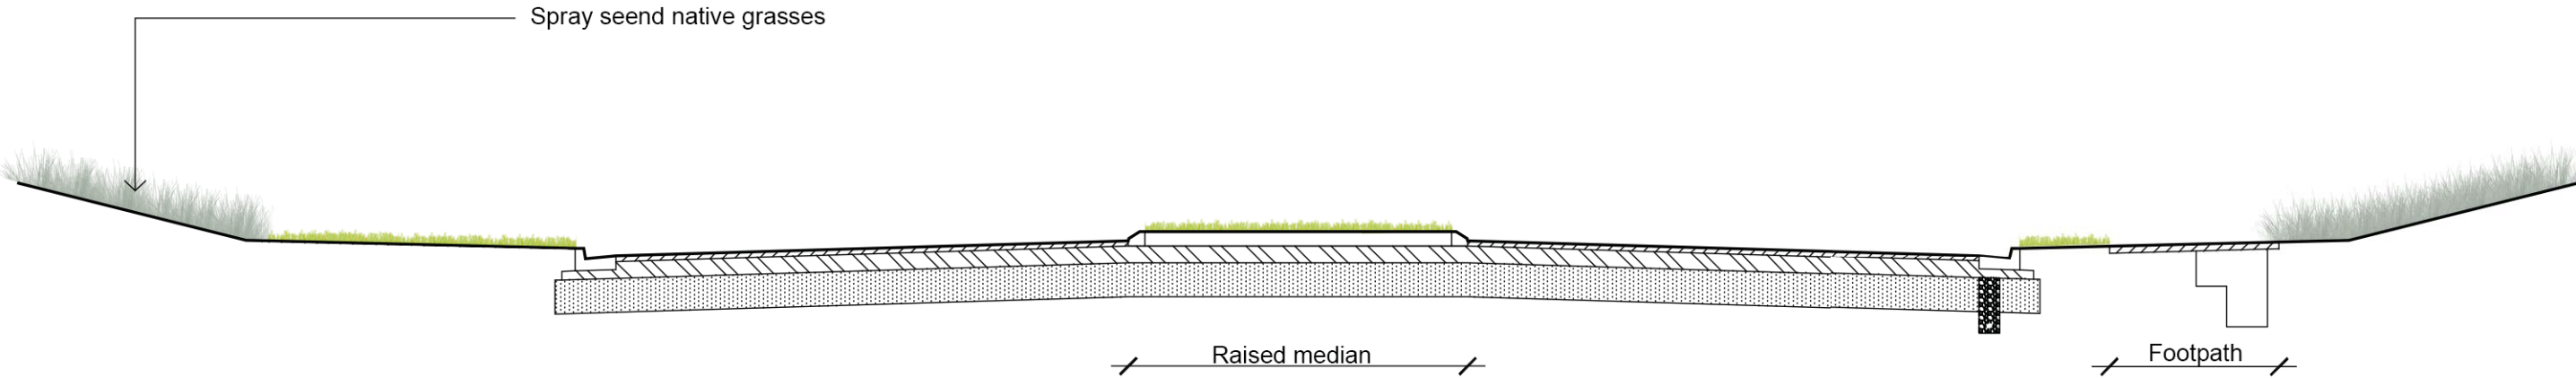



Access path



Planted basin



Hydromulch