



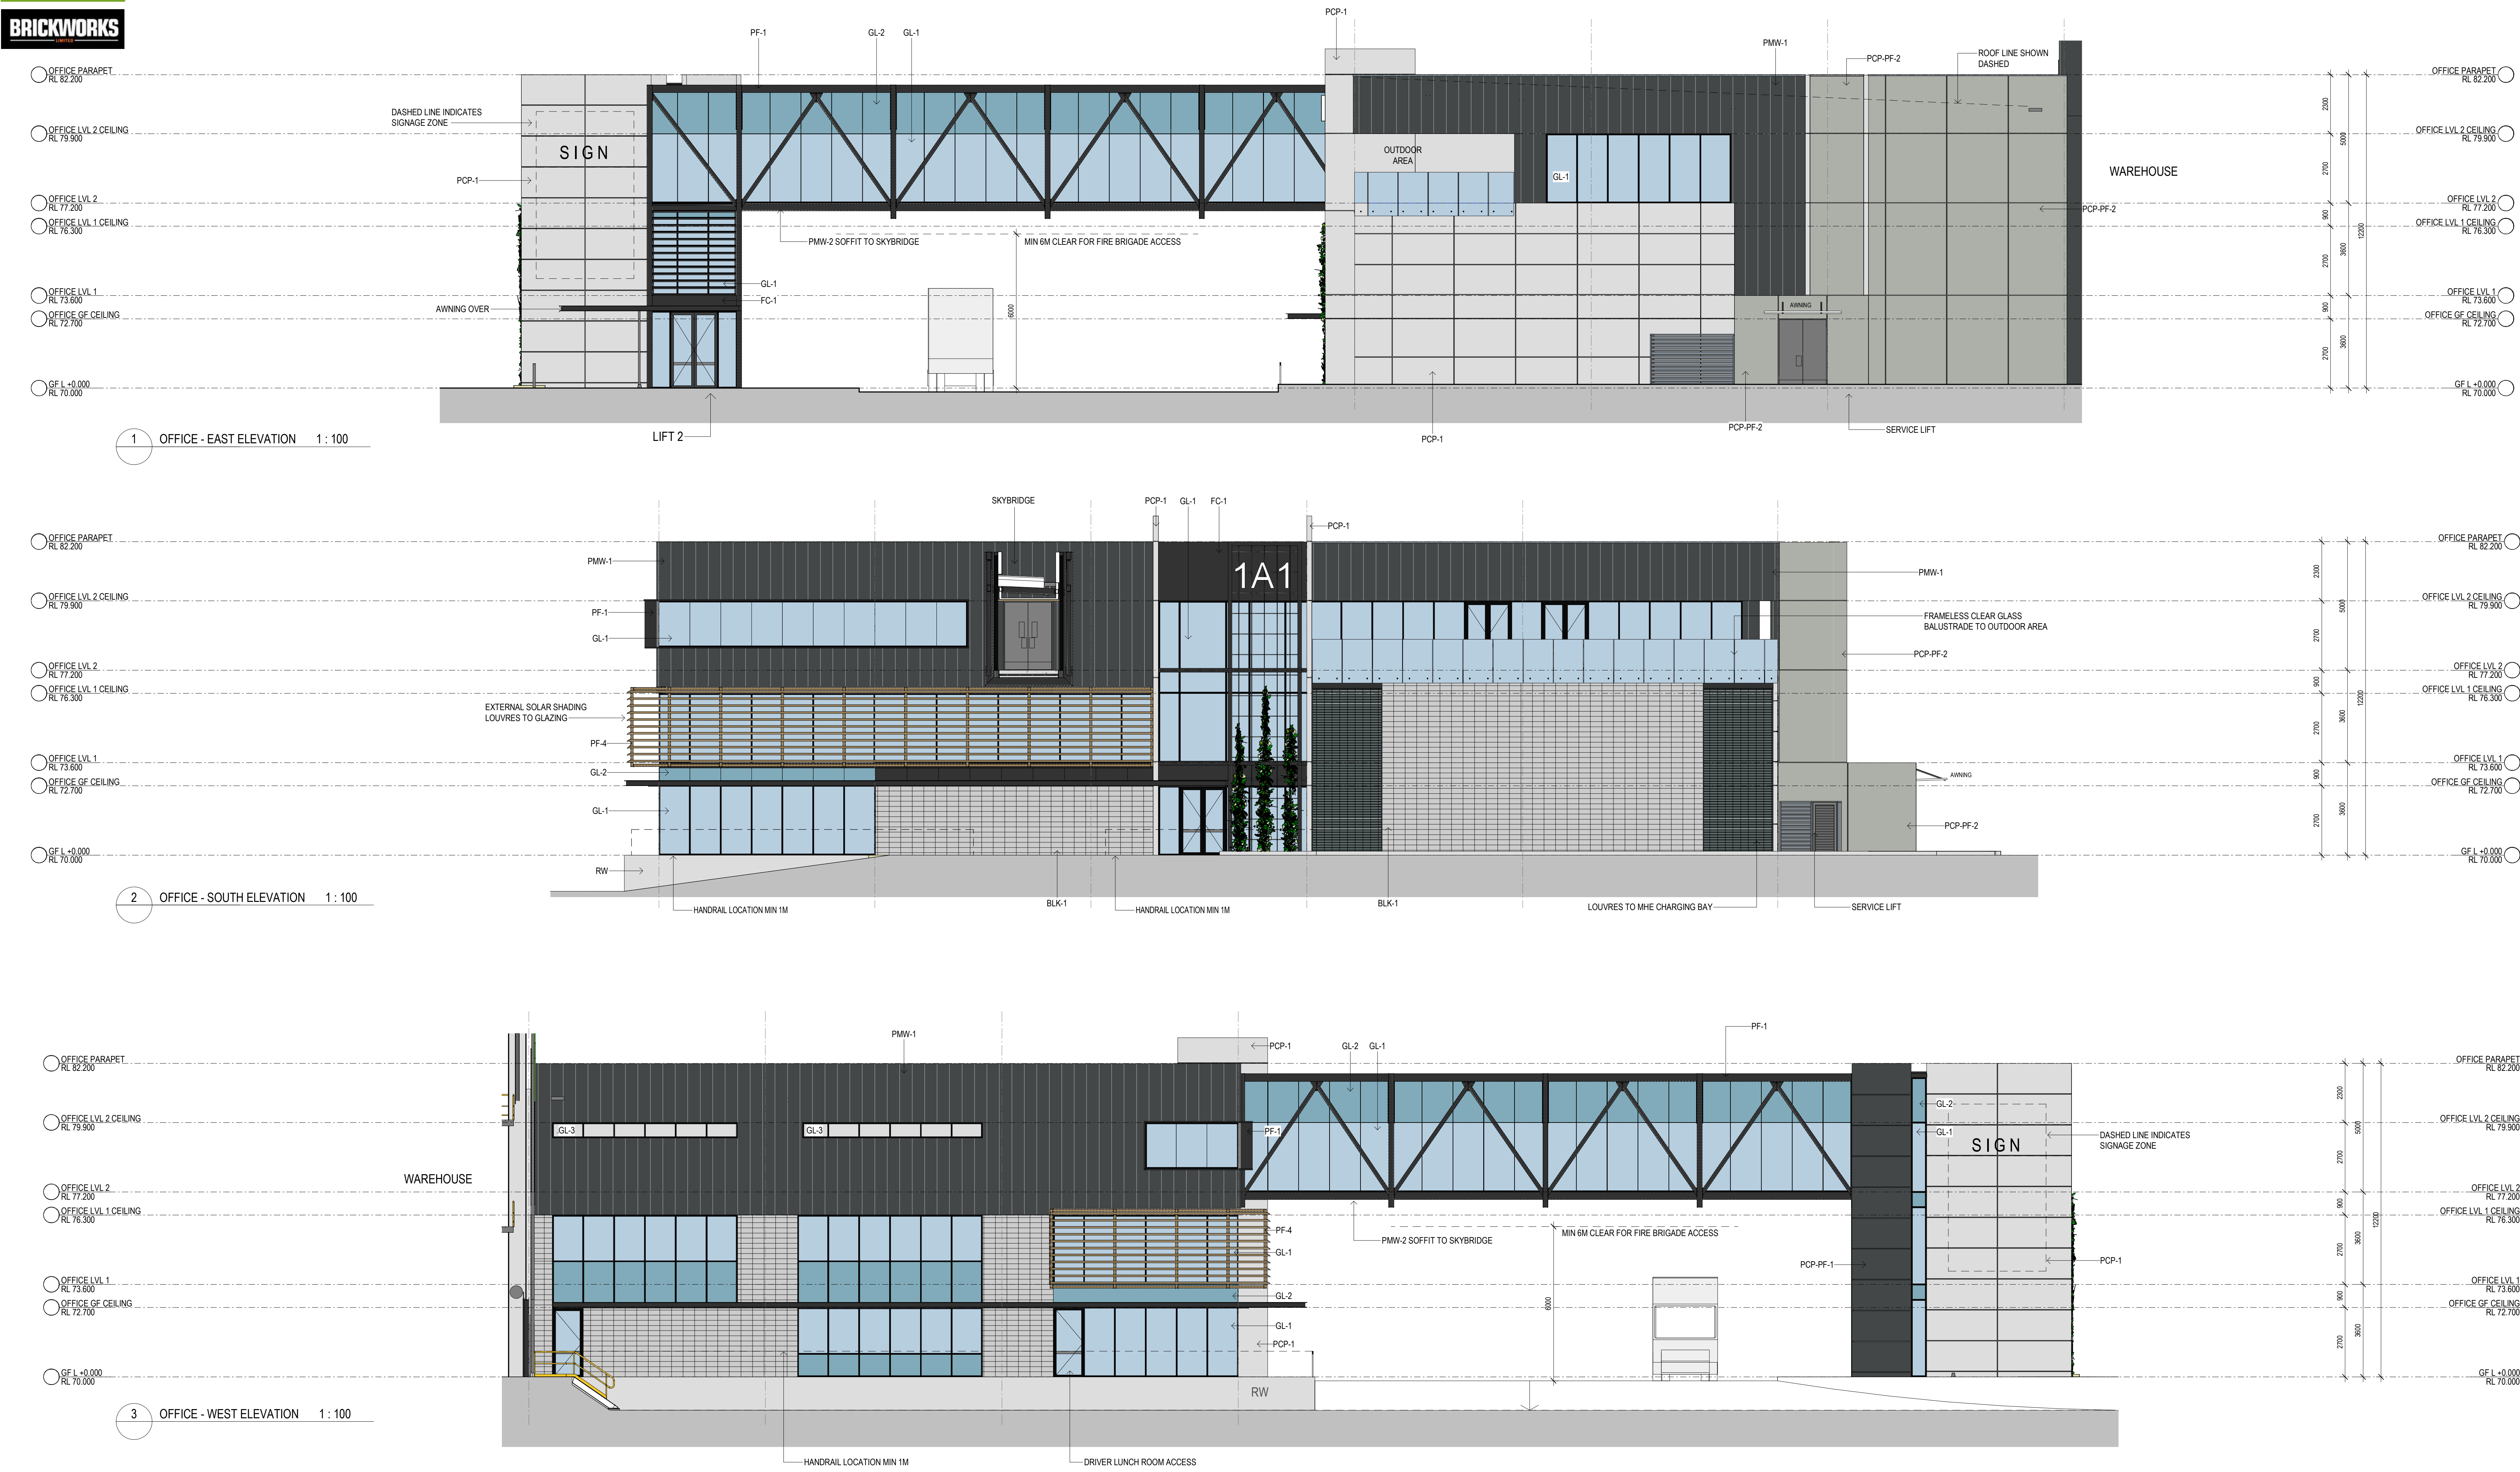
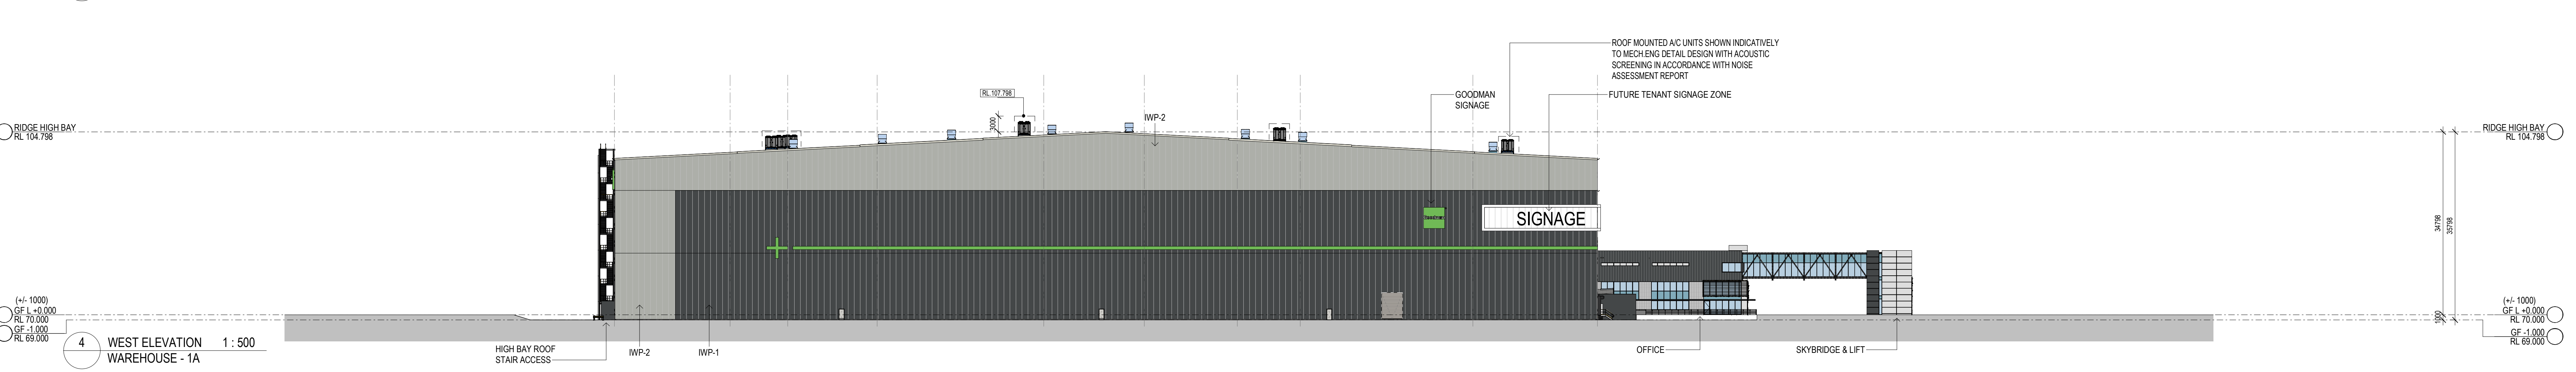
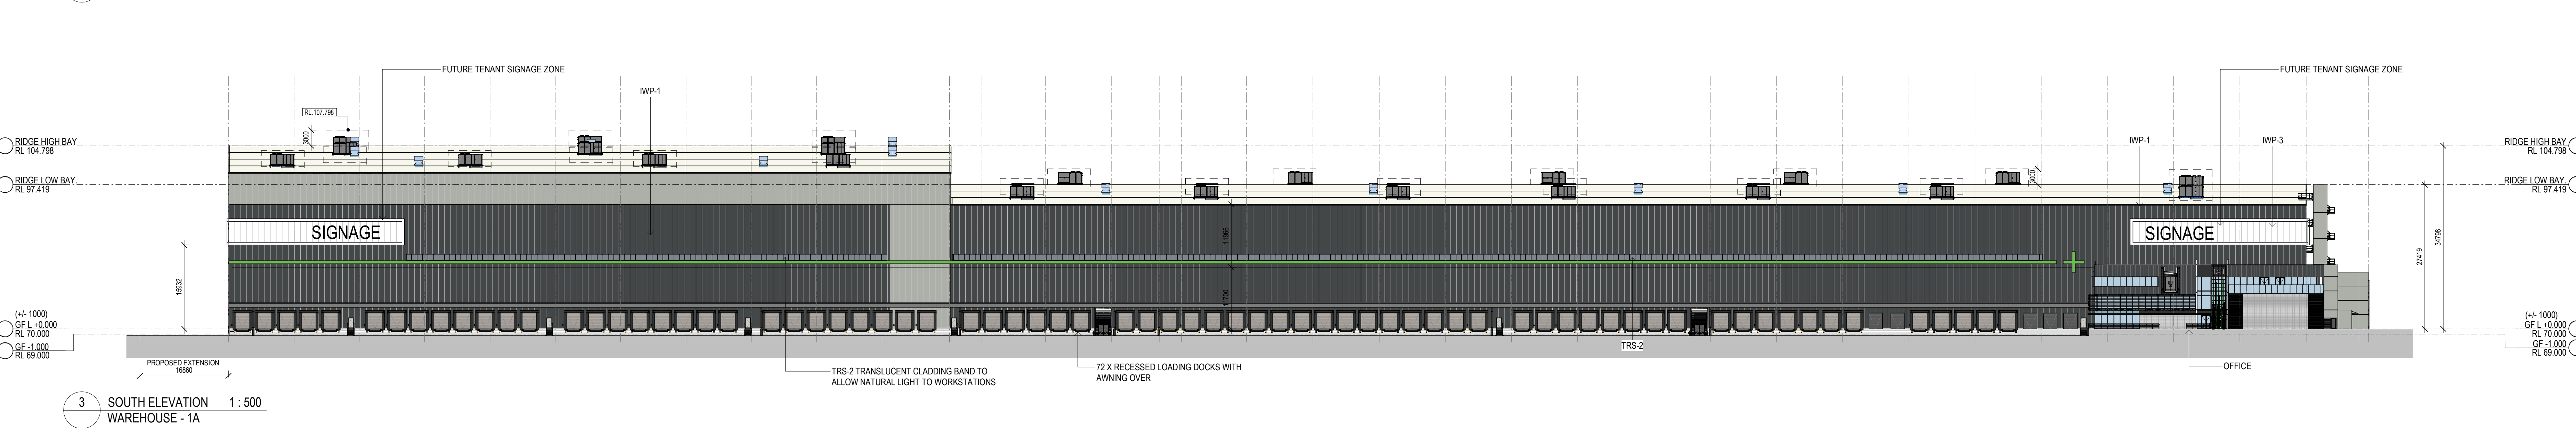


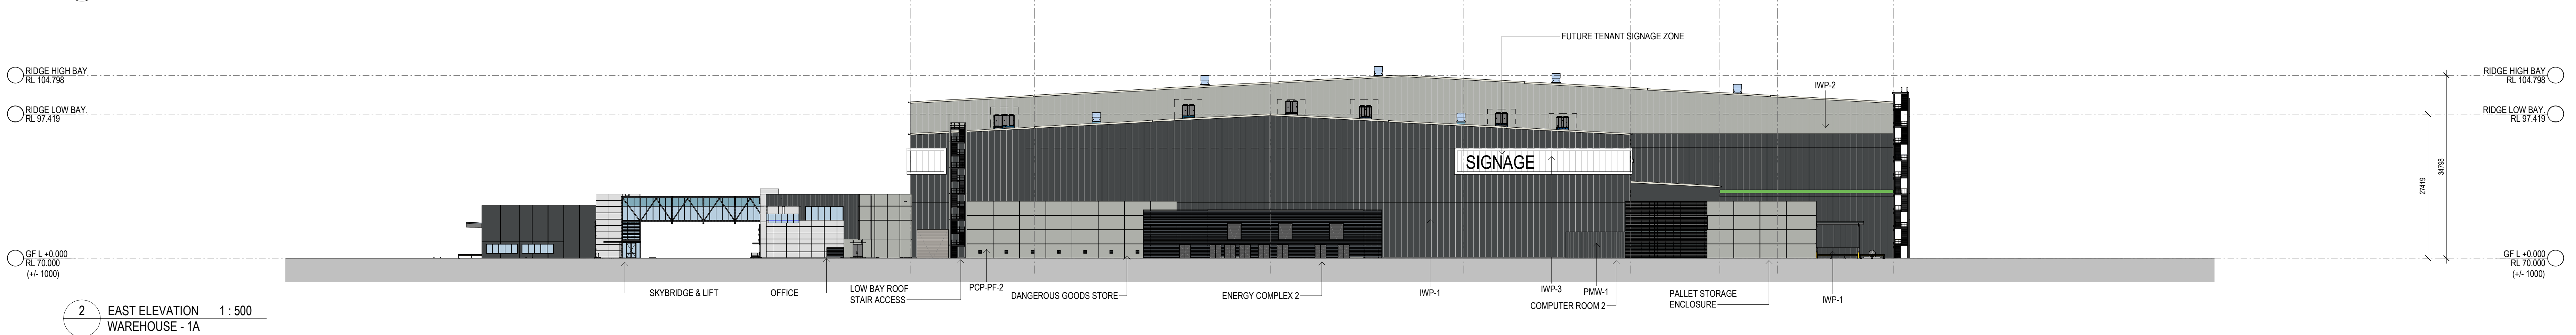


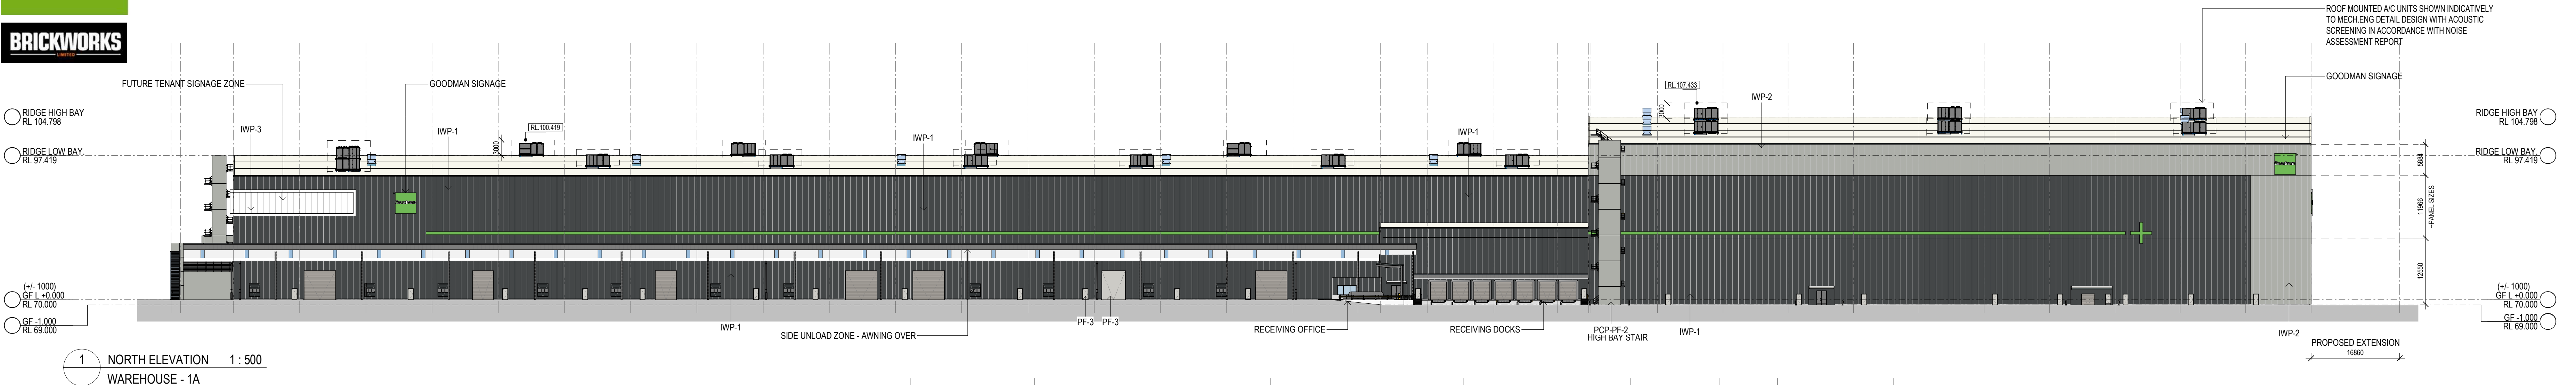

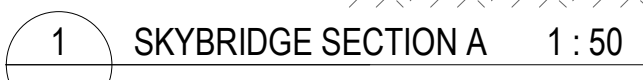

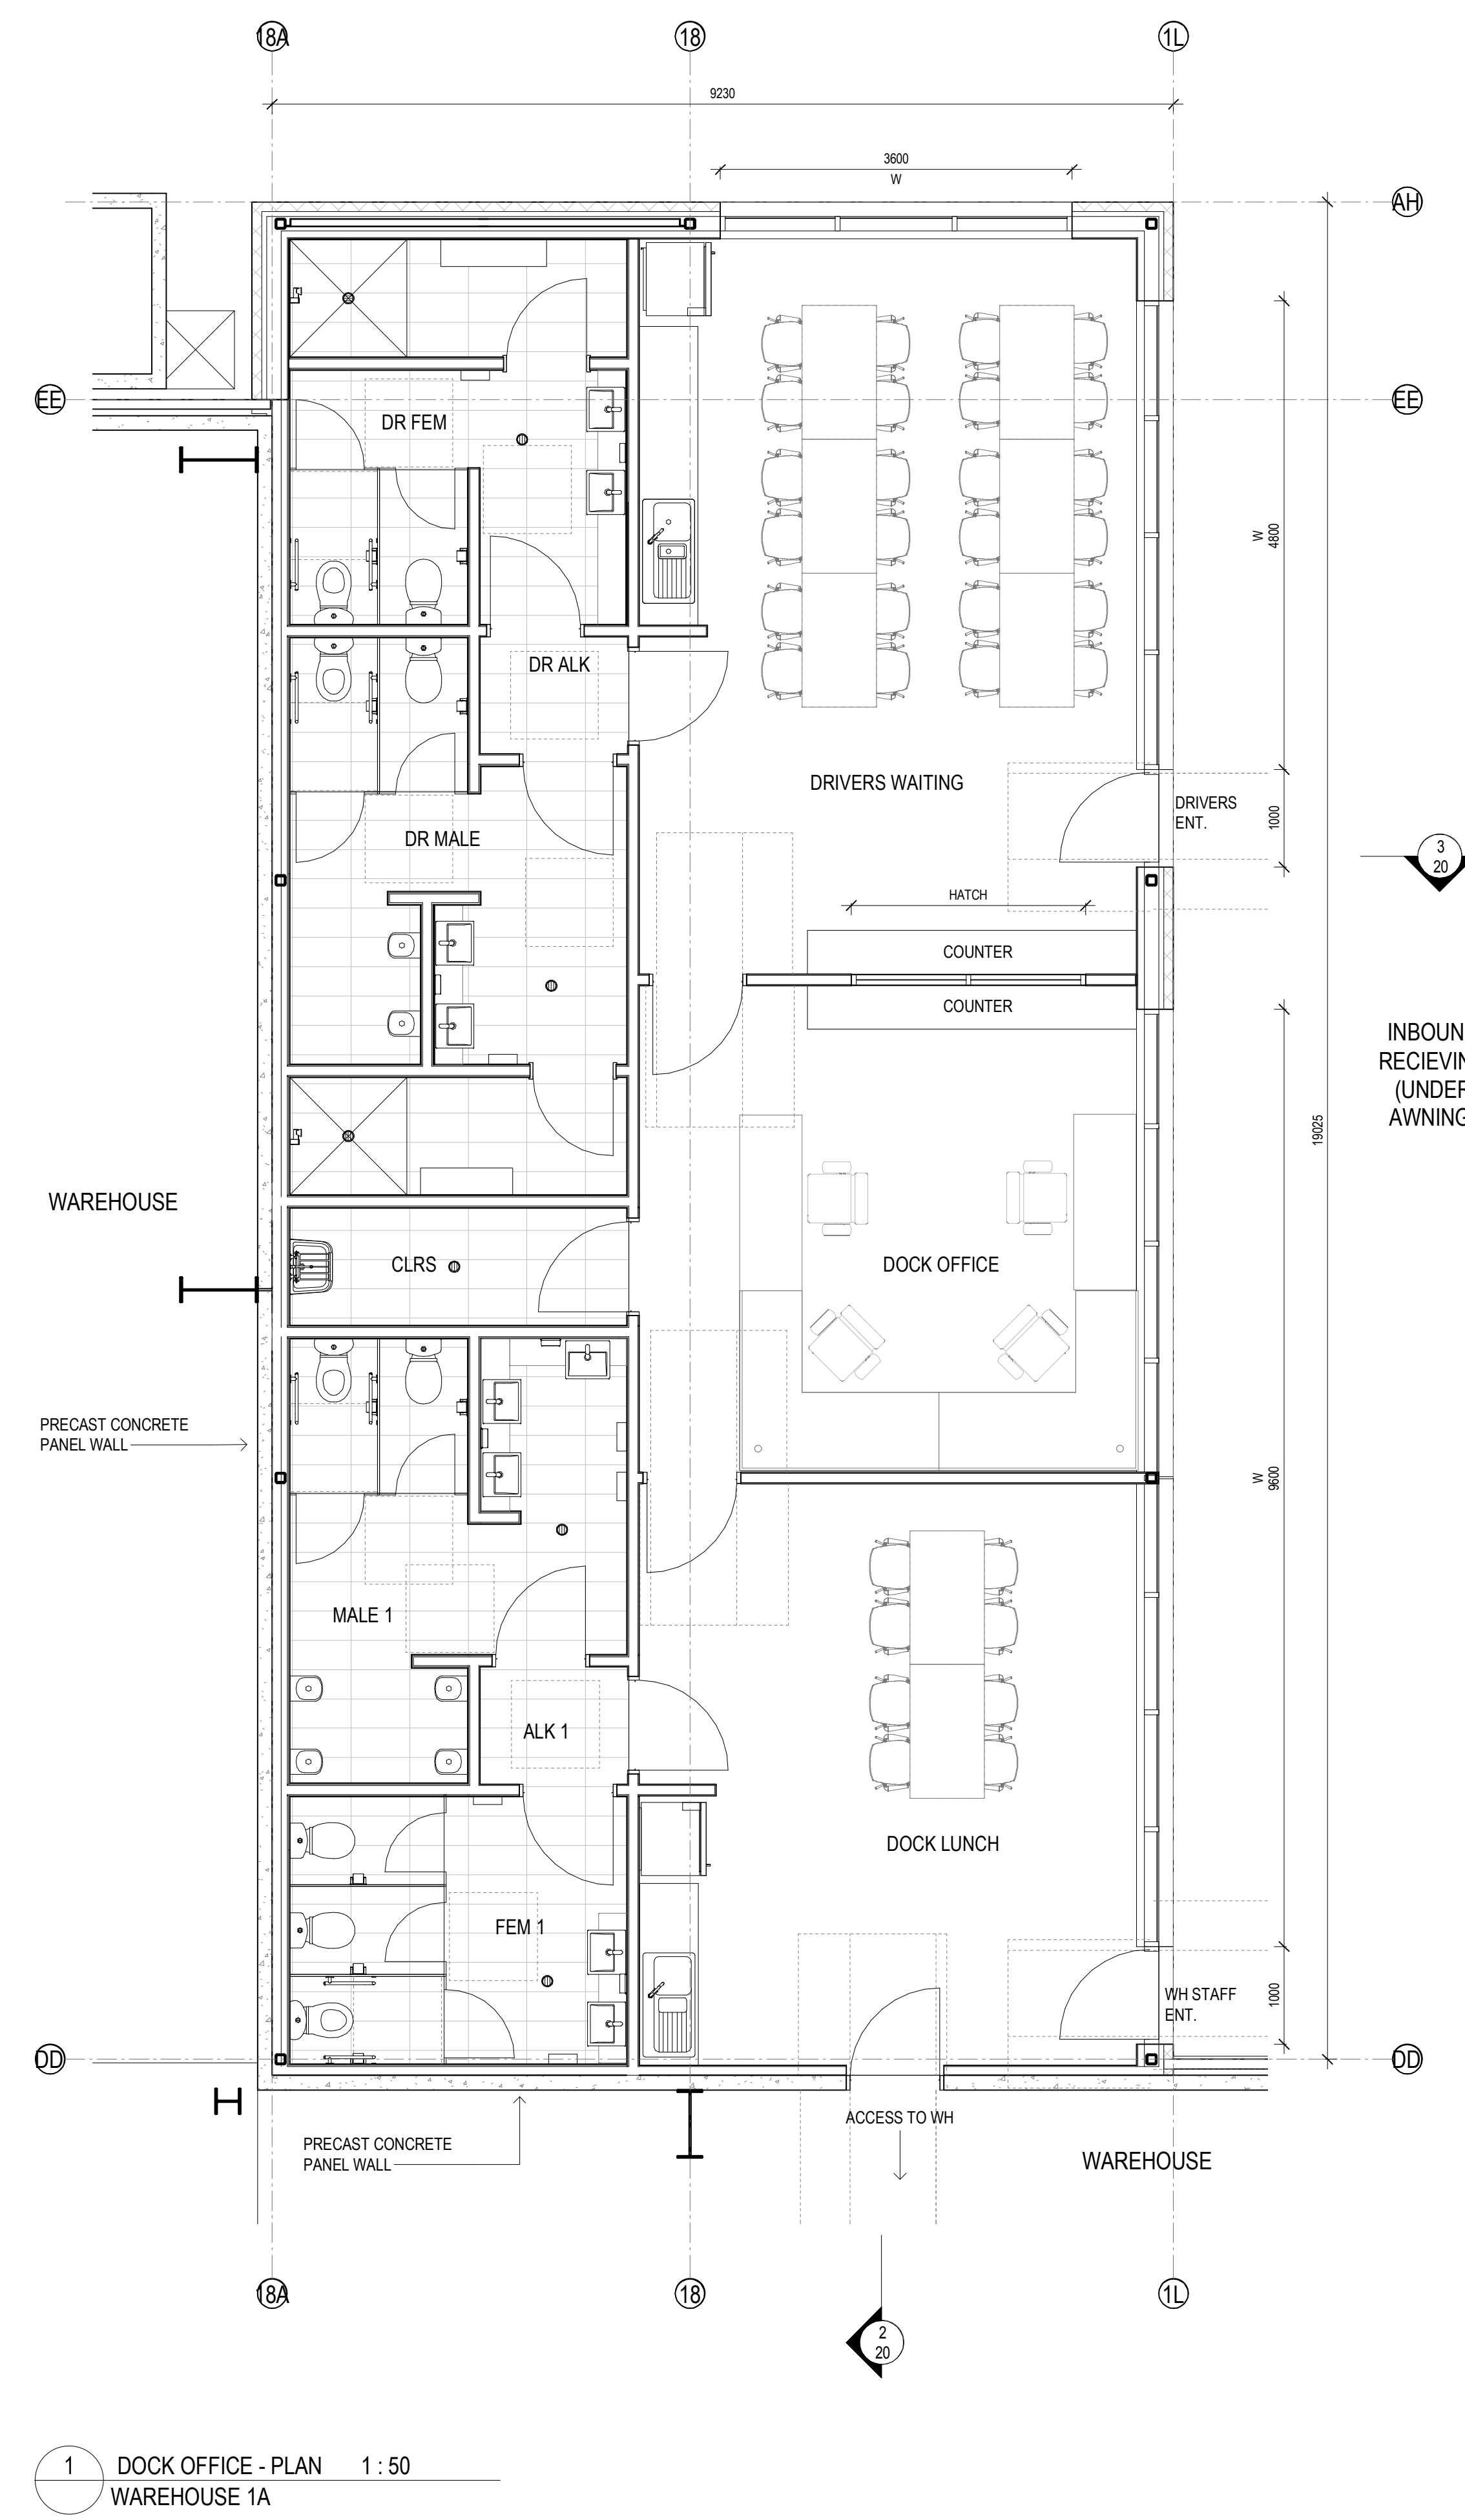


1 DOCK OFFICE - PLAN 1:50  
WAREHOUSE 1A

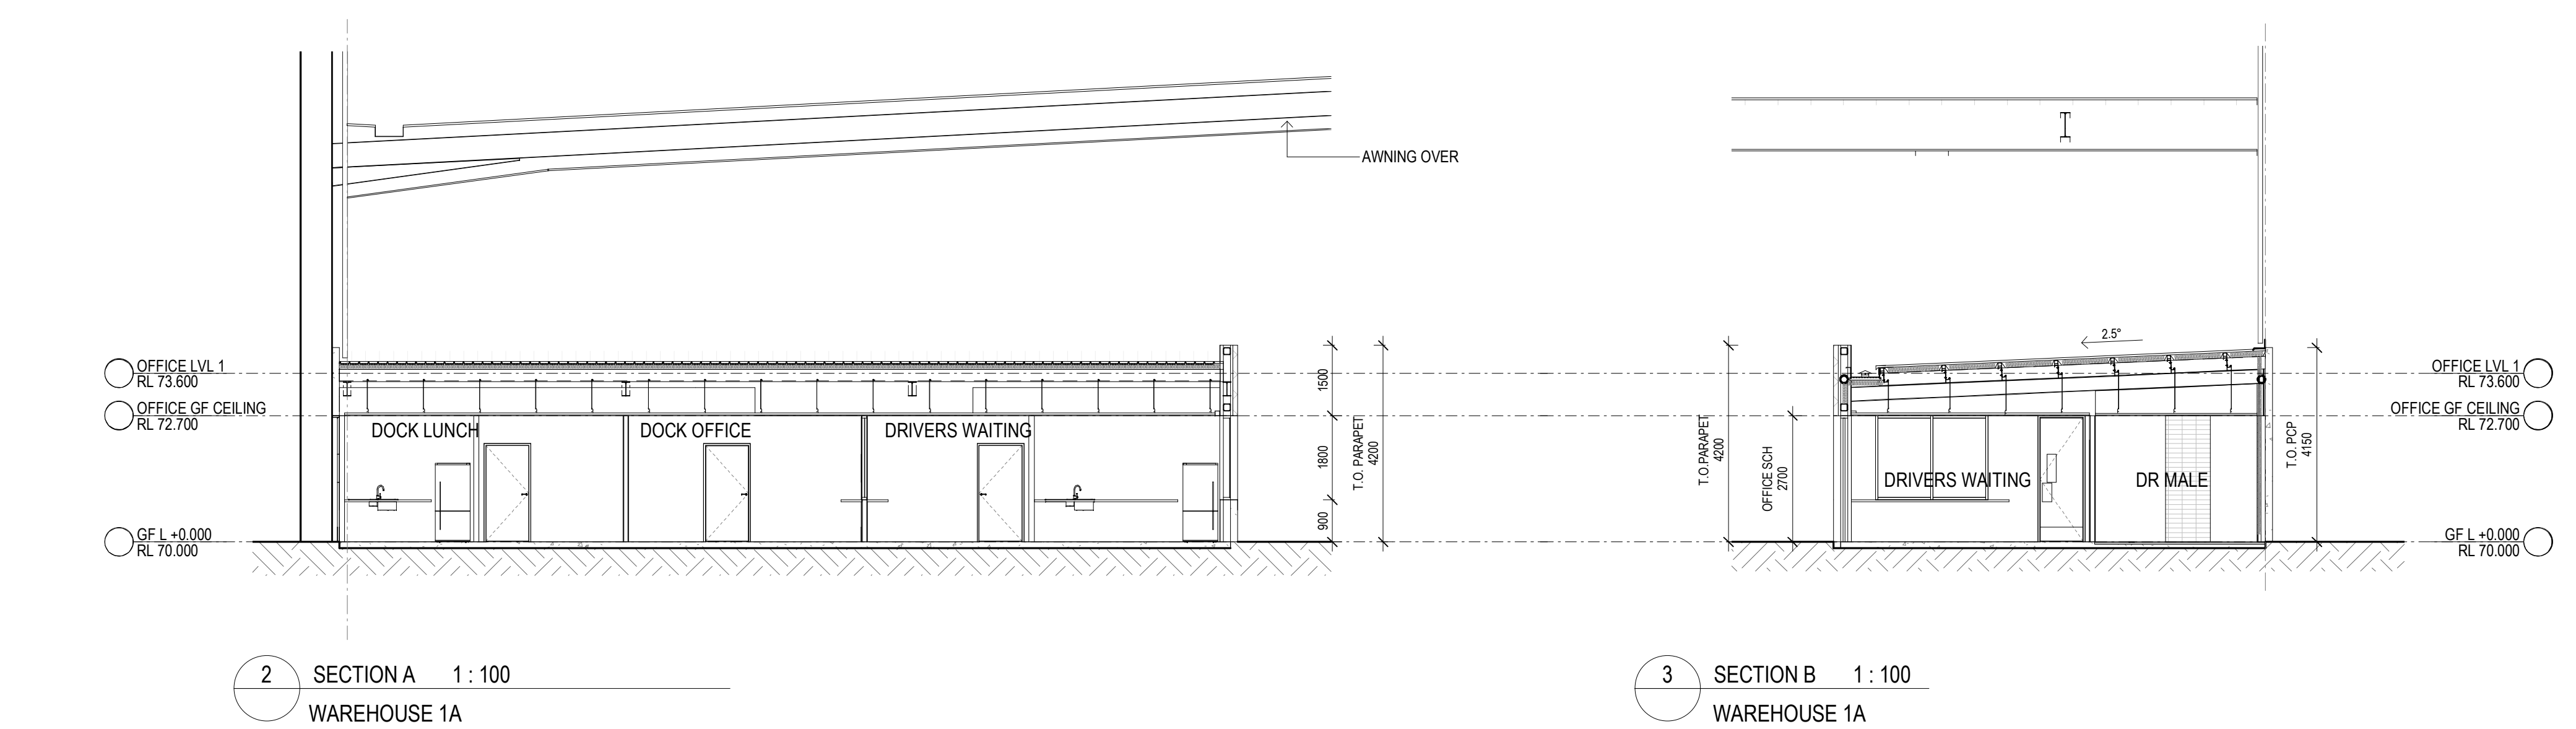


2 SECTION A 1:100  
WAREHOUSE 1A

3 SECTION B 1:100  
WAREHOUSE 1A

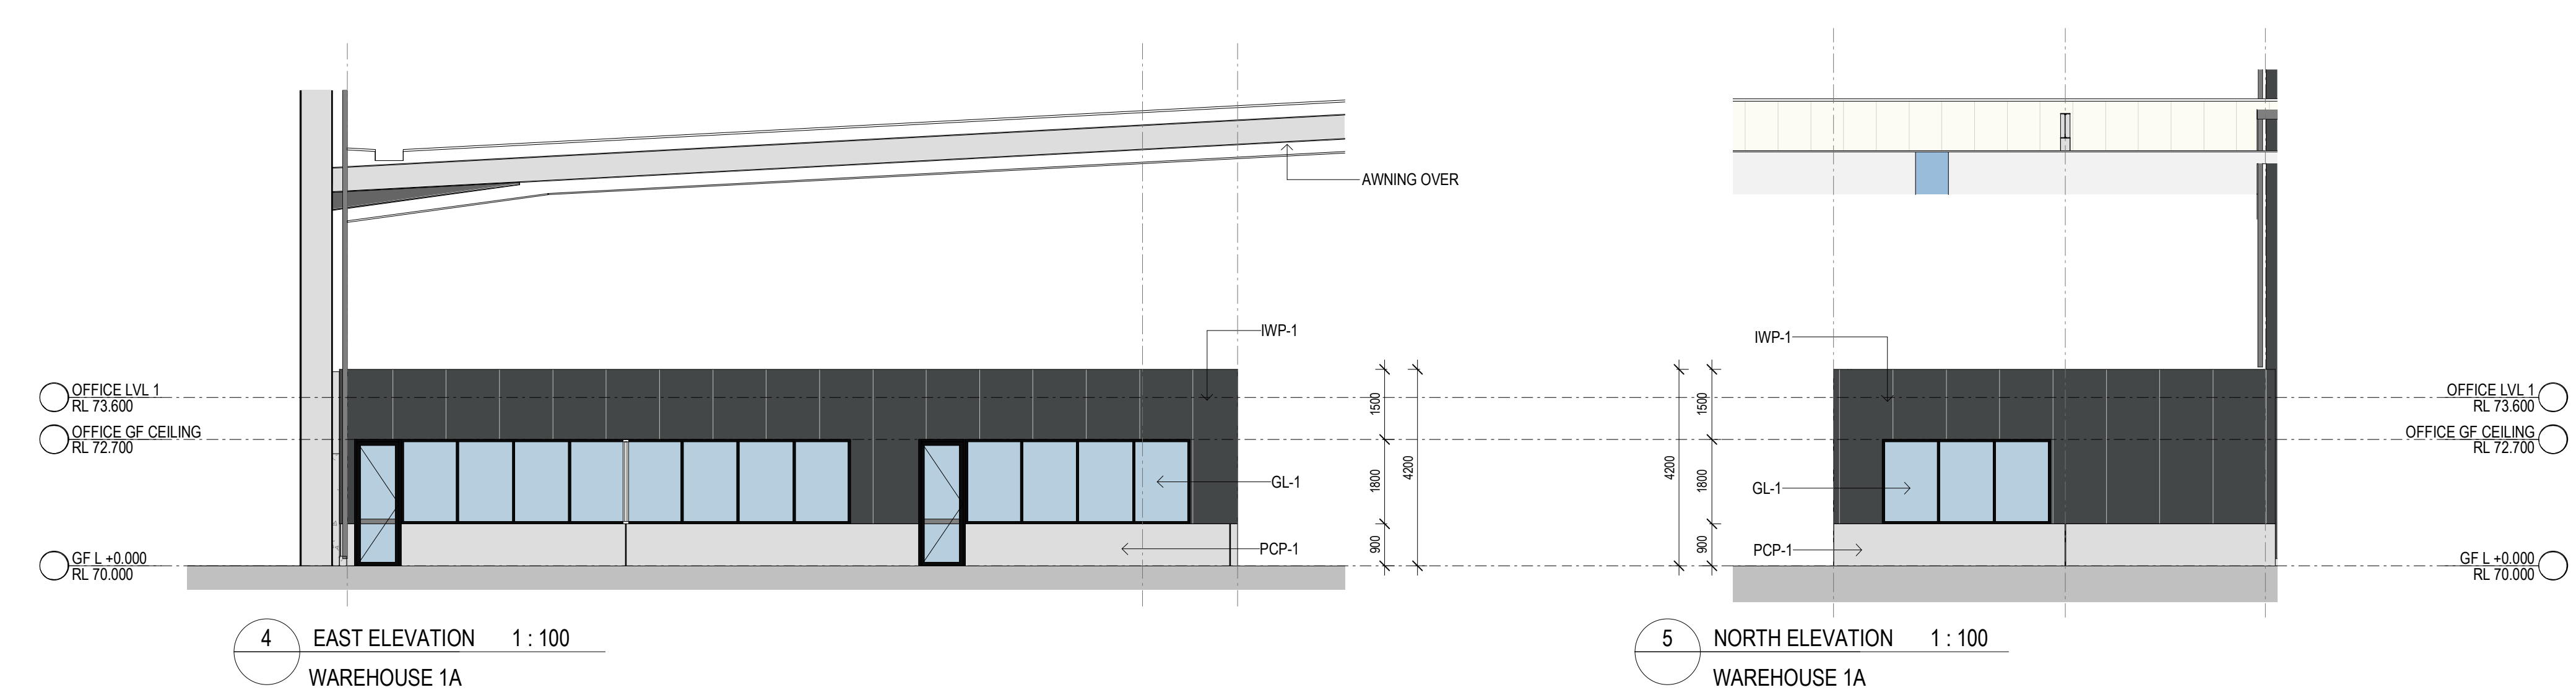

4 EAST ELEVATION 1:100  
WAREHOUSE 1A

5 NORTH ELEVATION 1:100  
WAREHOUSE 1A





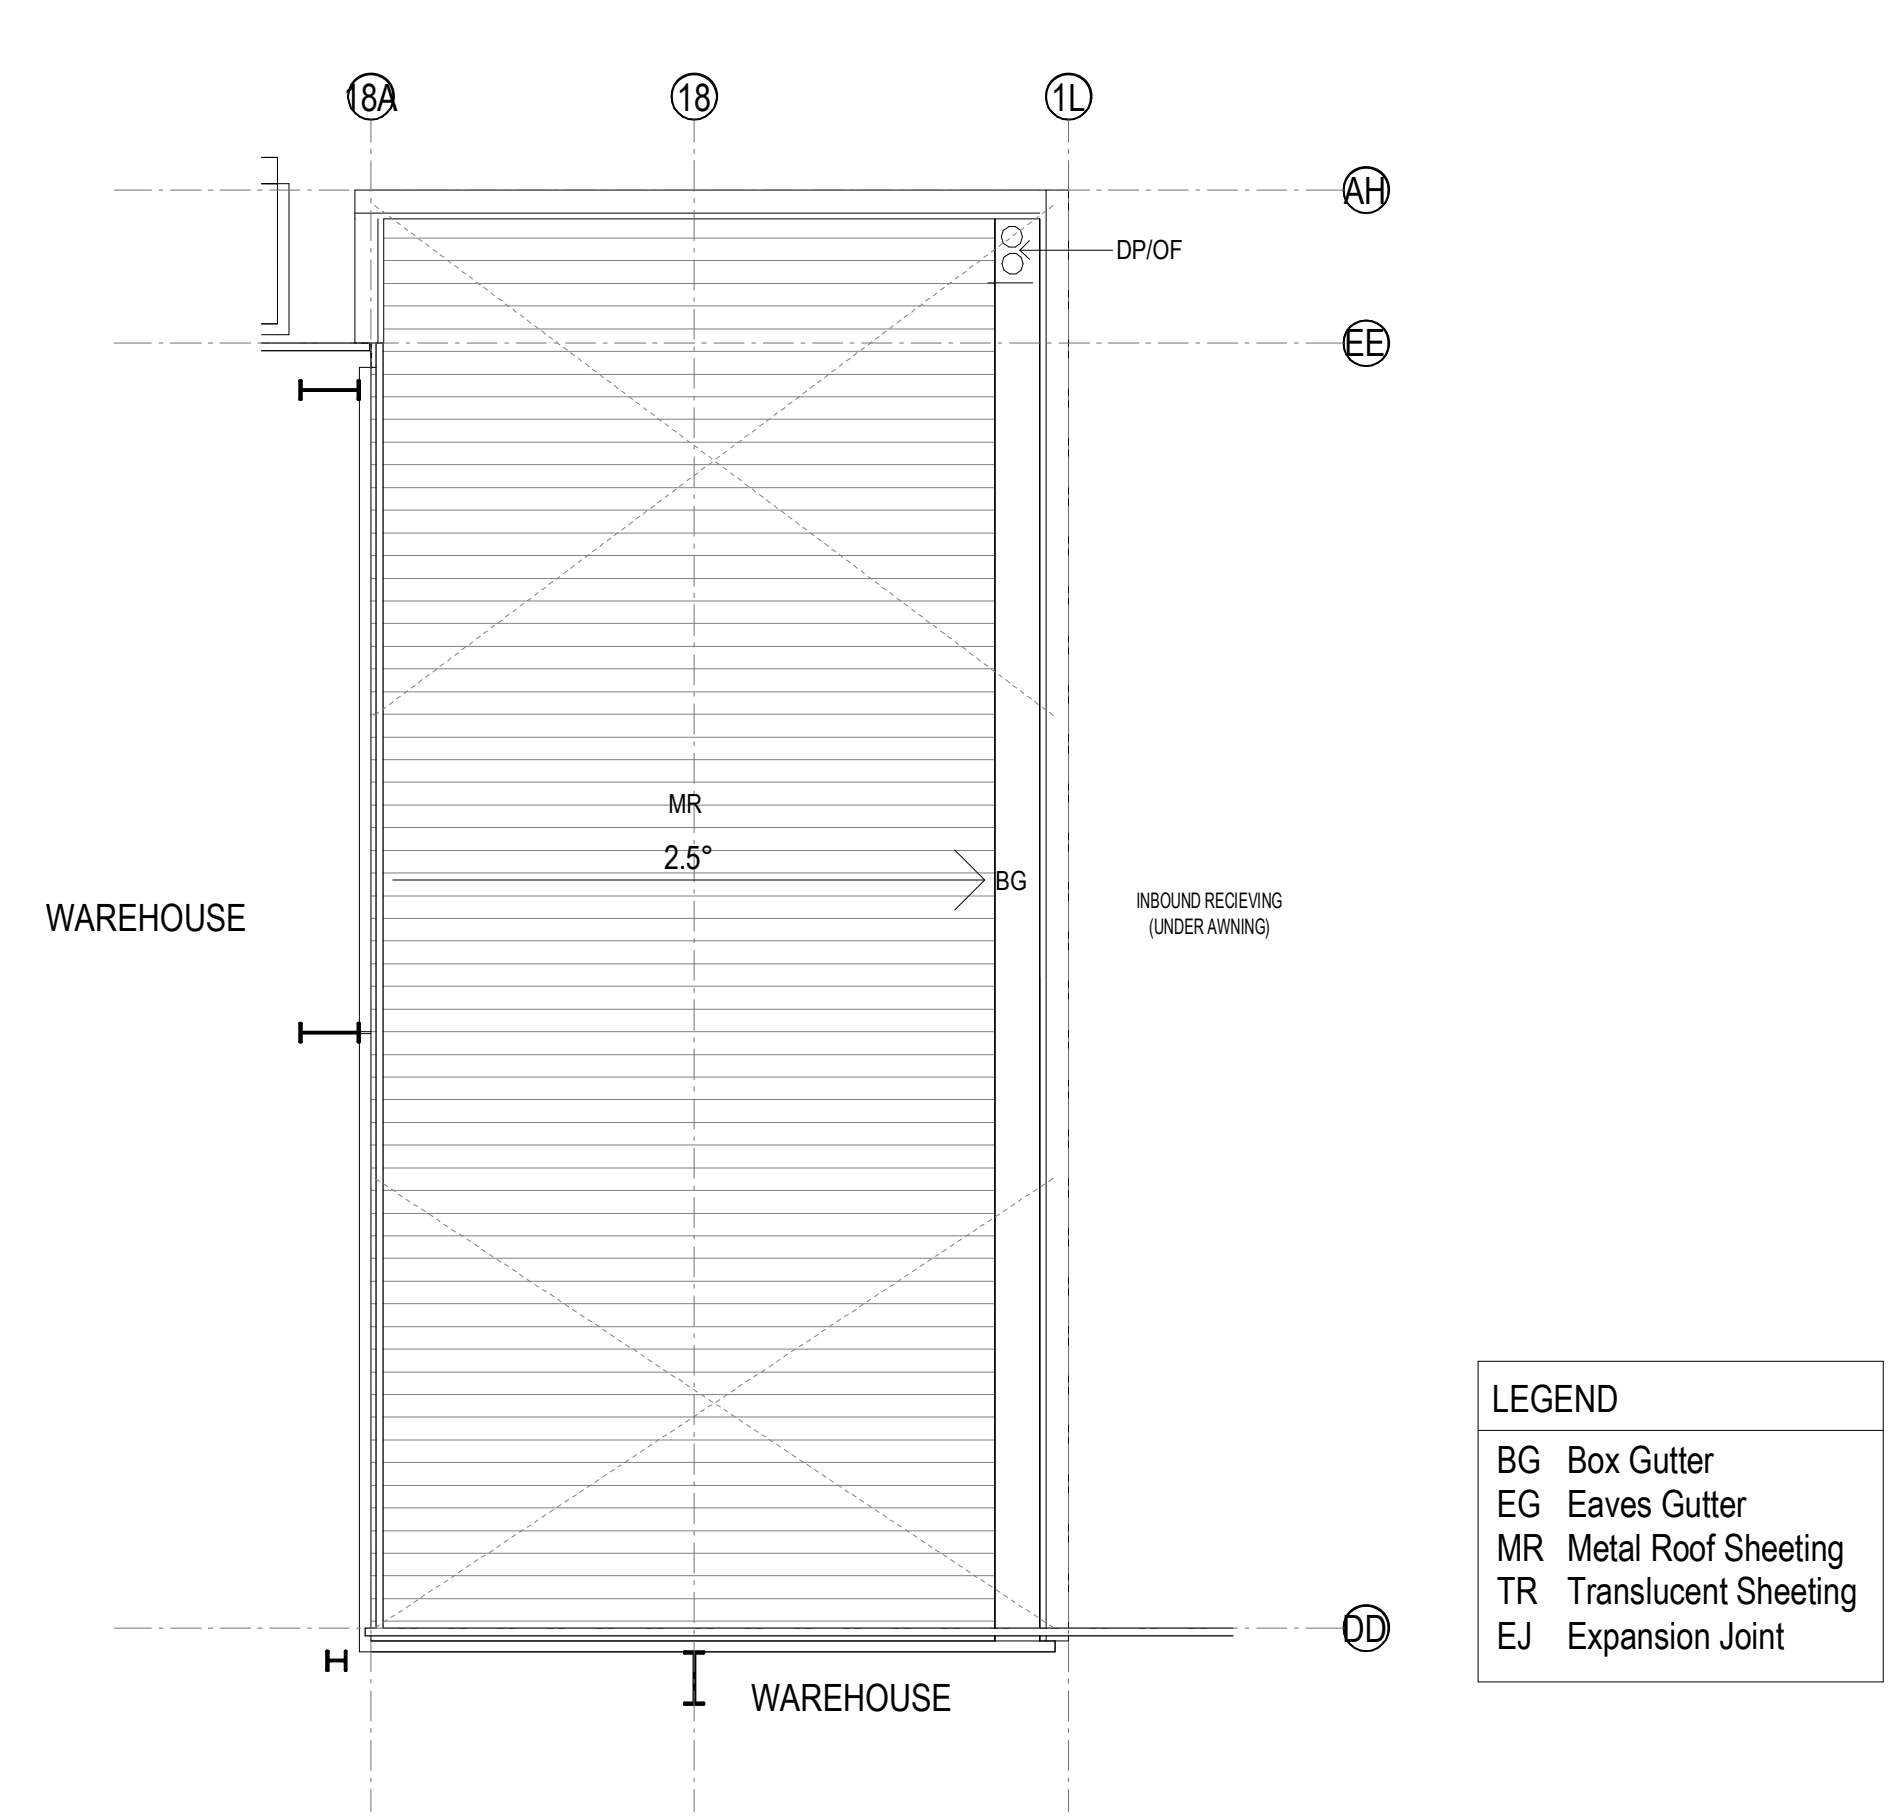


6 ROOF PLAN 1:100  
WAREHOUSE 1A

| LEGEND |                   |
|--------|-------------------|
| BG     | Box Gutter        |
| EG     | Eaves Gutter      |
| MR     | Metal Roof Sheet  |
| TR     | Translucent Sheet |
| EJ     | Expansion Joint   |








INDICATIVE EXTERNAL FINISHES LEGEND

|                                           |                                                   
|-------------------------------------------|---------------------------------------------------|-----------------------------------|------------------------------------------------|------------------------------------------|---------------------|-------------------------------------------------------|---------------------------------------------------------|----------------------------------------------------|------------------------------------------------------|----------------------------------------------------|-------------------------------------------------------|----------------------------------------------------------------|----------------------------------------------------------------|--------------------------------------|--------------------------------------|----------------------------------------|-----------------------------------|----------------------------------------------------------------------|-----------------------------------------------------------------------|-------------------------------------------------------------------|----------------------------------------------------------------|------------------------------------------------------------------|------------------------------------------------------------------|
| BLK-1<br>STACKED BOND BLOCK<br>LIGHT GREY | FC-1<br>PREFINISHED FIBRE<br>CEMENT WALL SHEETING | GL-1<br>GLAZING<br>DARK GREY TINT | GL-2<br>SPANDREL GLAZING<br>DARK GREY (OPAQUE) | GL-3<br>PRIVACY GLAZING -<br>TRANSLUCENT | GL-4<br>CLEAR GLASS | IWP-1<br>INSULATED WALL PANEL<br>COLORBOND - MONUMENT | IWP-2<br>INSULATED WALL PANEL<br>COLORBOND - SHALE GREY | IWP-3<br>INSULATED WALL PANEL<br>COLORBOND - WHITE | MDR-1<br>METAL DECK ROOFING<br>COLORBOND - SURFEMIST | MDR-2<br>METAL DECK ROOFING<br>COLORBOND - COOLMAX | PCP-1<br>PRECAST CONCRETE PANELS<br>OFF FORM CONCRETE | PCP-PF-1<br>PRECAST CONCRETE PANELS<br>PAINT FINISH - MONUMENT | PCP-PF-2<br>PRECAST CONCRETE PANELS<br>PAINT FINISH - MID GREY | PF-1<br>PAINT FINISH - 1<br>MONUMENT | PF-2<br>PAINT FINISH - 2<br>MID GREY | PF-3<br>PAINT FINISH - 3<br>SHALE GREY | PF-4<br>ANODISED<br>BRONZE FINISH | PMW-1<br>PREFINISHED METAL<br>WALL SHEETING<br>MONUMENT (OR SIMILAR) | PMW-2<br>PREFINISHED METAL<br>WALL SHEETING<br>DARK GREY (OR SIMILAR) | PMW-3<br>PREFINISHED METAL<br>WALL SHEETING<br>WHITE (OR SIMILAR) | PMW-4<br>PREFINISHED METAL<br>WALL SHEETING<br>"GOODMAN GREEN" | TRB-1<br>TRANSLUCENT ROOF<br>SHEET - OPAL COLOUR<br>(OR SIMILAR) | TRB-2<br>TRANSLUCENT ROOF<br>SHEET - OPAL COLOUR<br>(OR SIMILAR) |
|-------------------------------------------|---------------------------------------------------|-----------------------------------|------------------------------------------------|------------------------------------------|---------------------|-------------------------------------------------------|---------------------------------------------------------|----------------------------------------------------|------------------------------------------------------|----------------------------------------------------|-------------------------------------------------------|----------------------------------------------------------------|----------------------------------------------------------------|--------------------------------------|--------------------------------------|----------------------------------------|-----------------------------------|----------------------------------------------------------------------|-----------------------------------------------------------------------|-------------------------------------------------------------------|----------------------------------------------------------------|------------------------------------------------------------------|------------------------------------------------------------------|

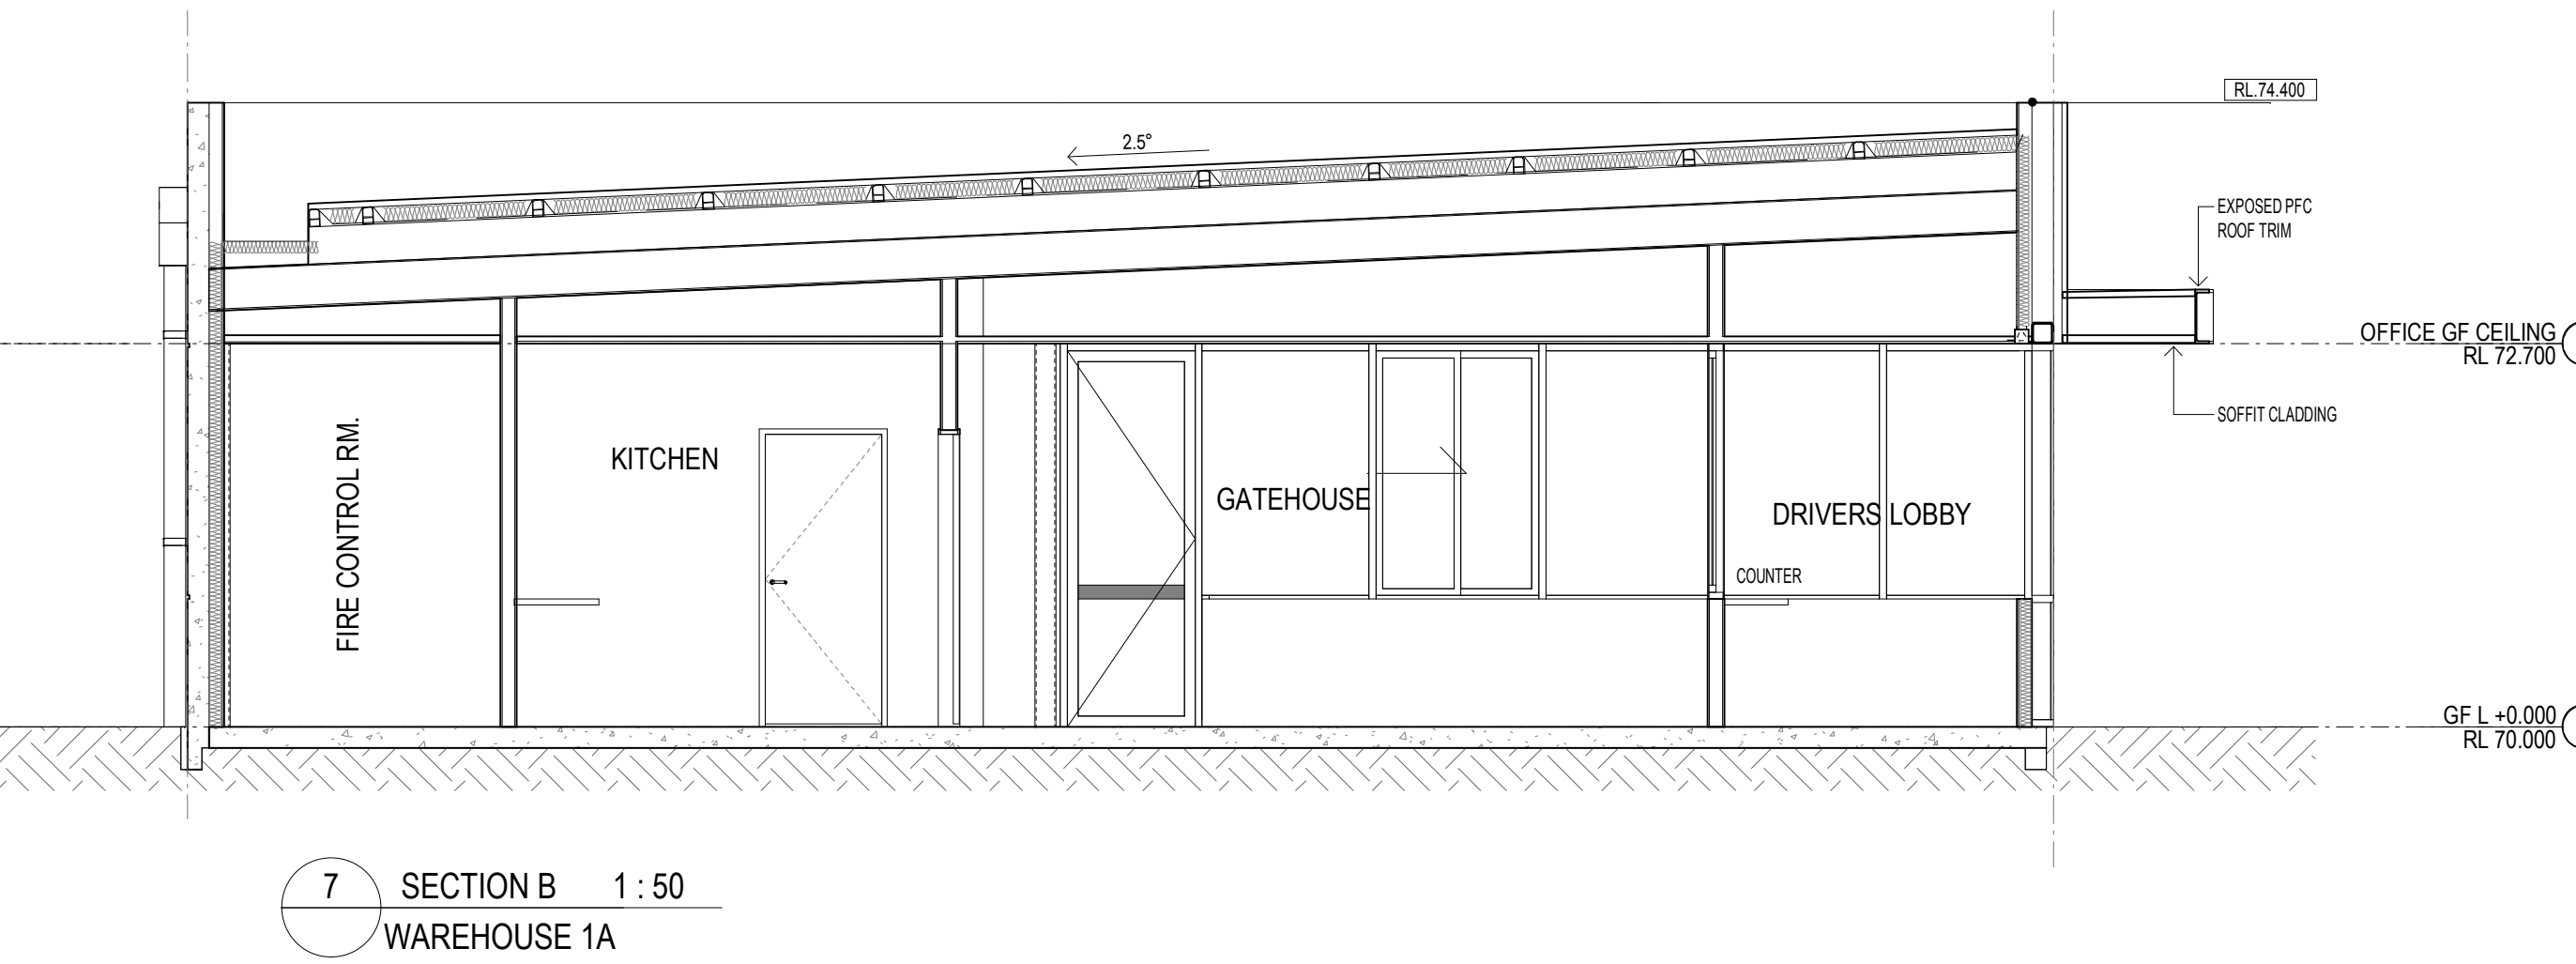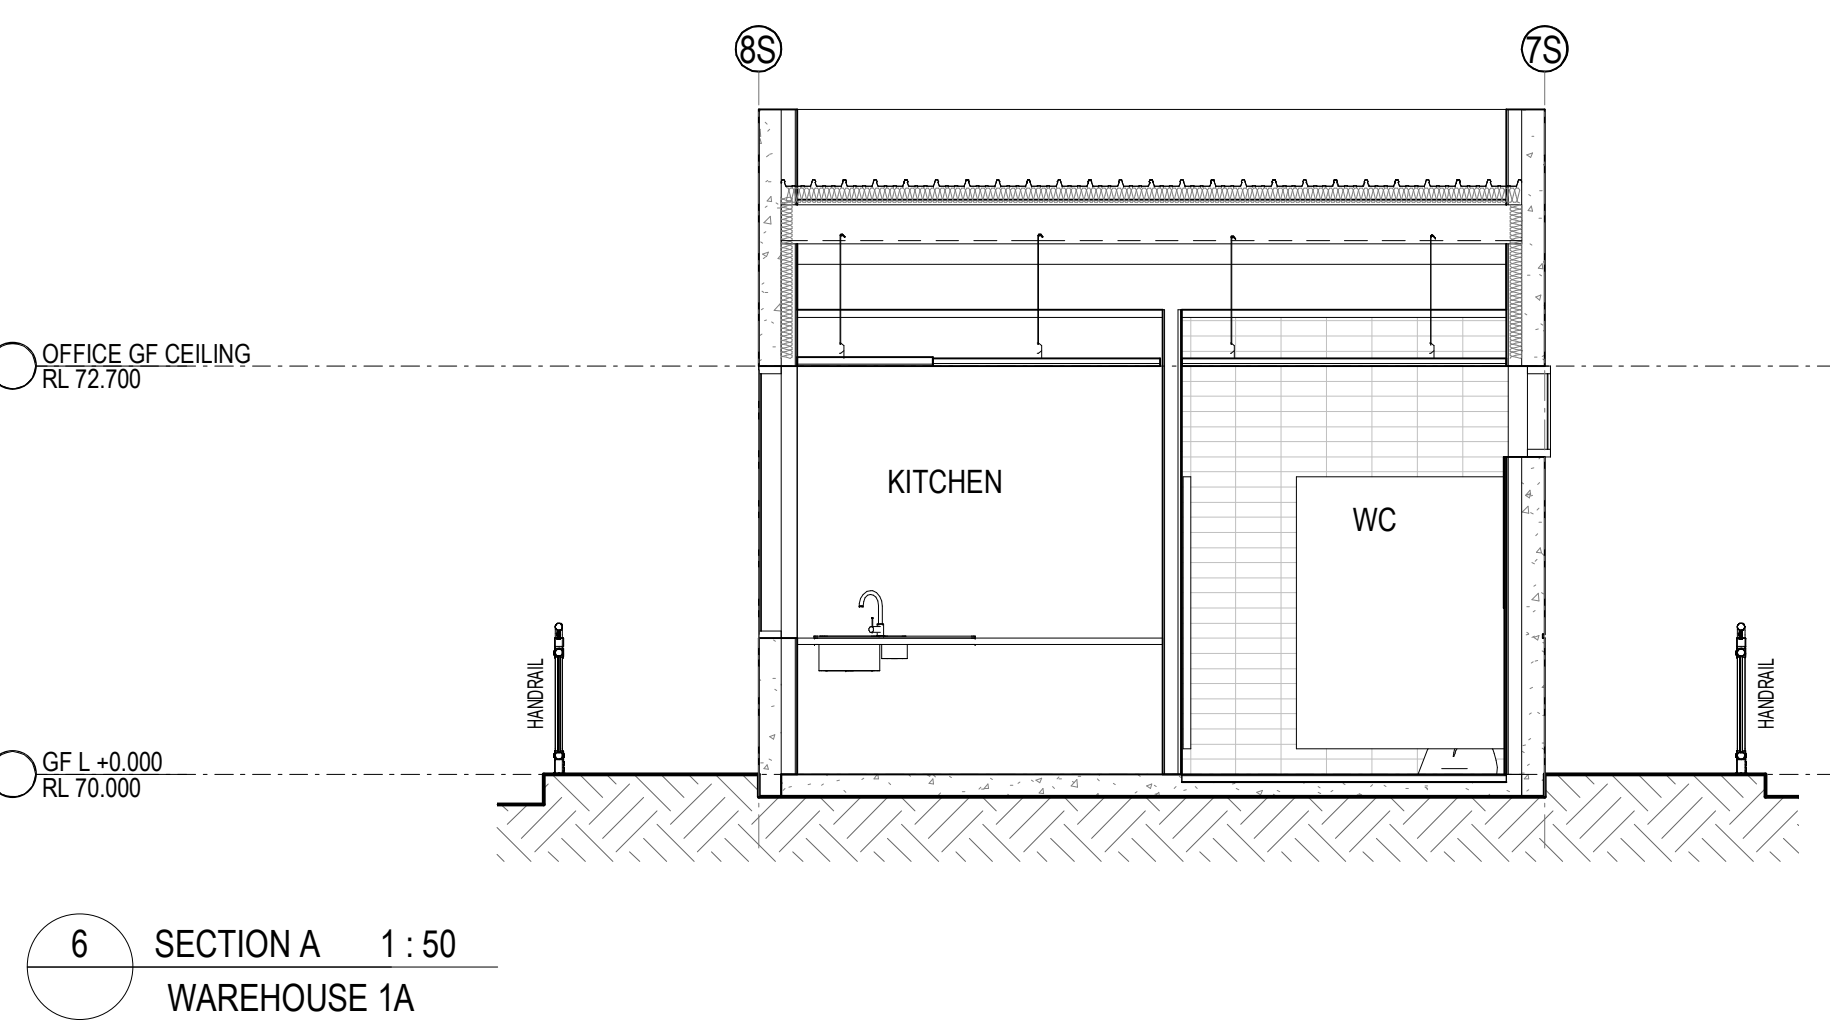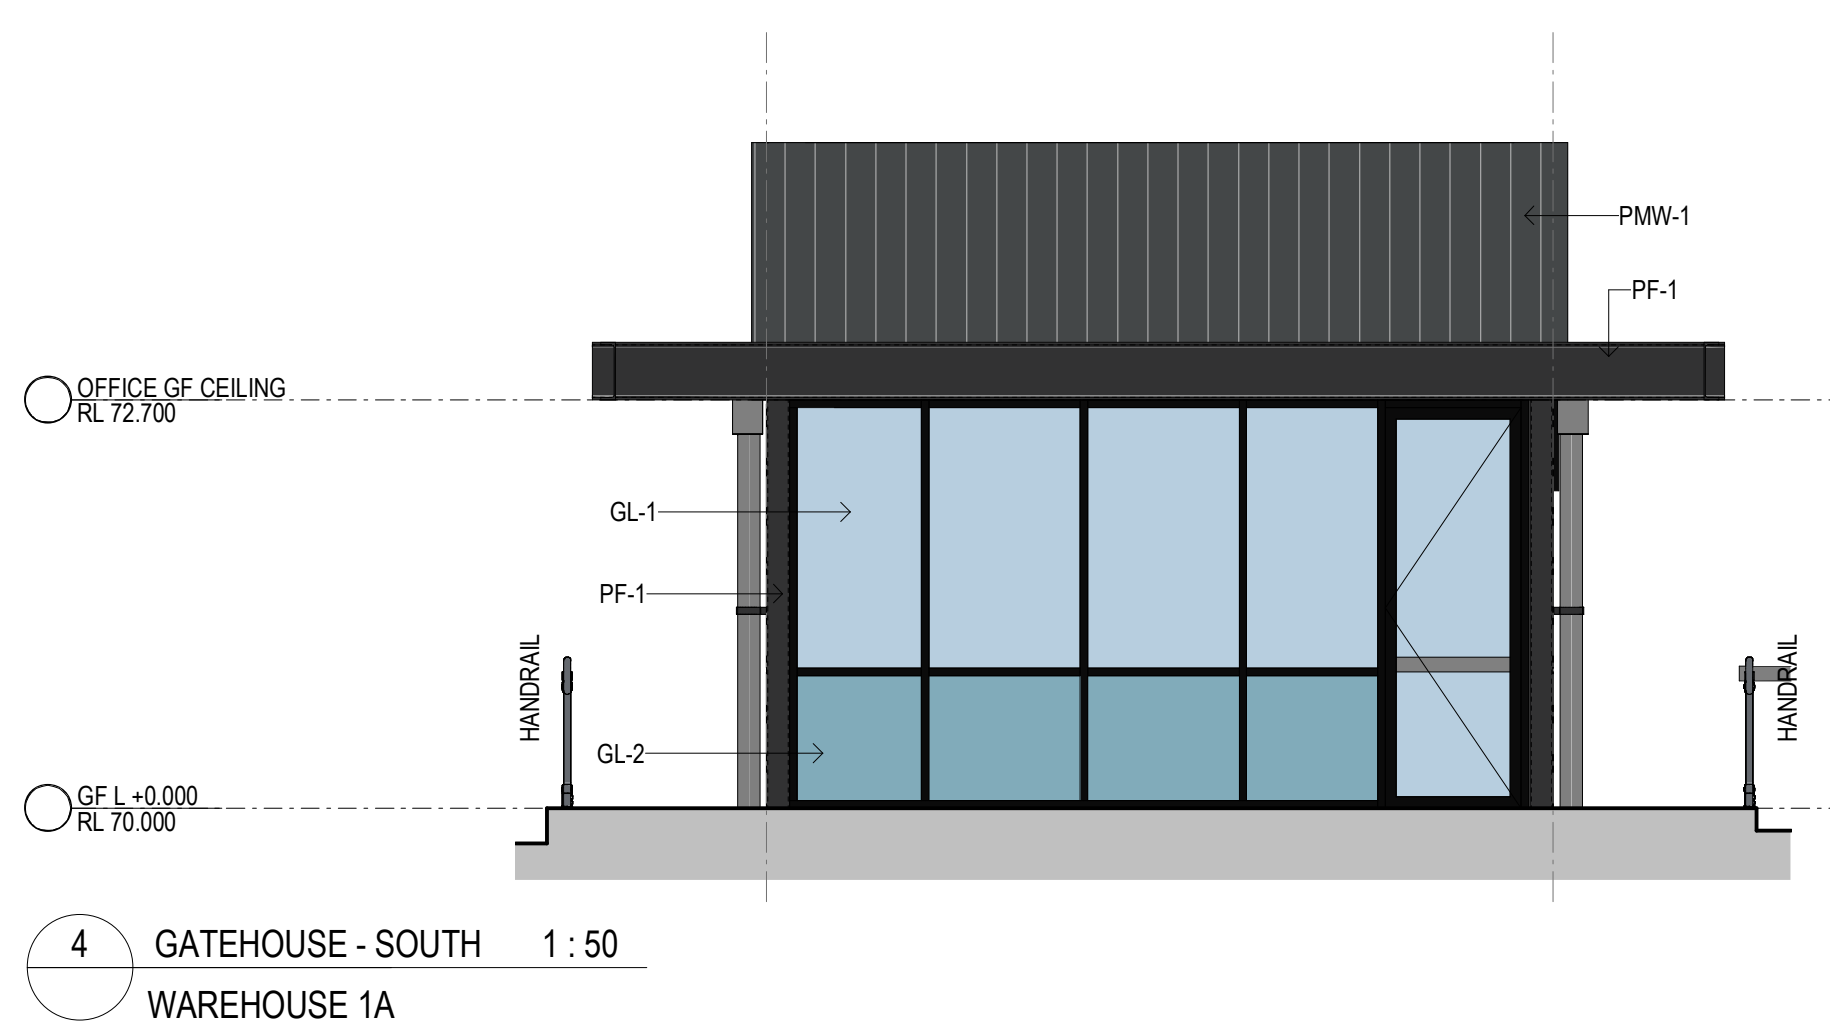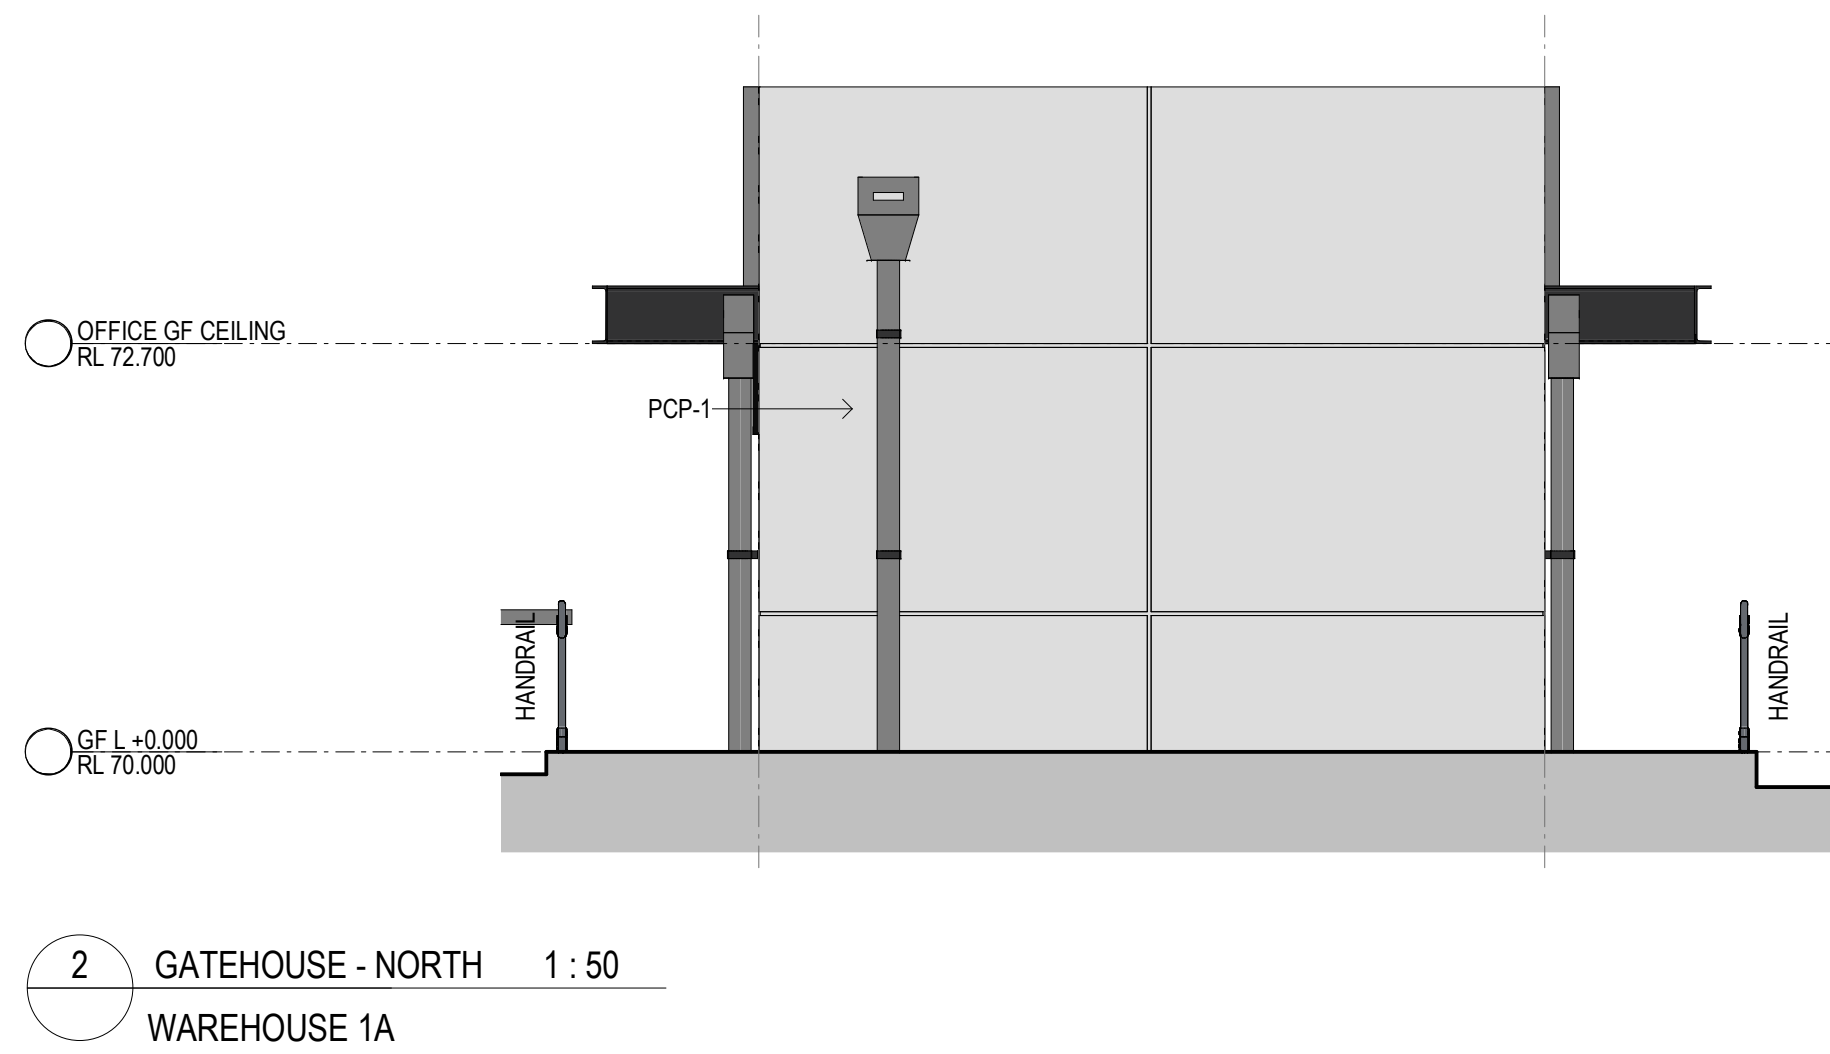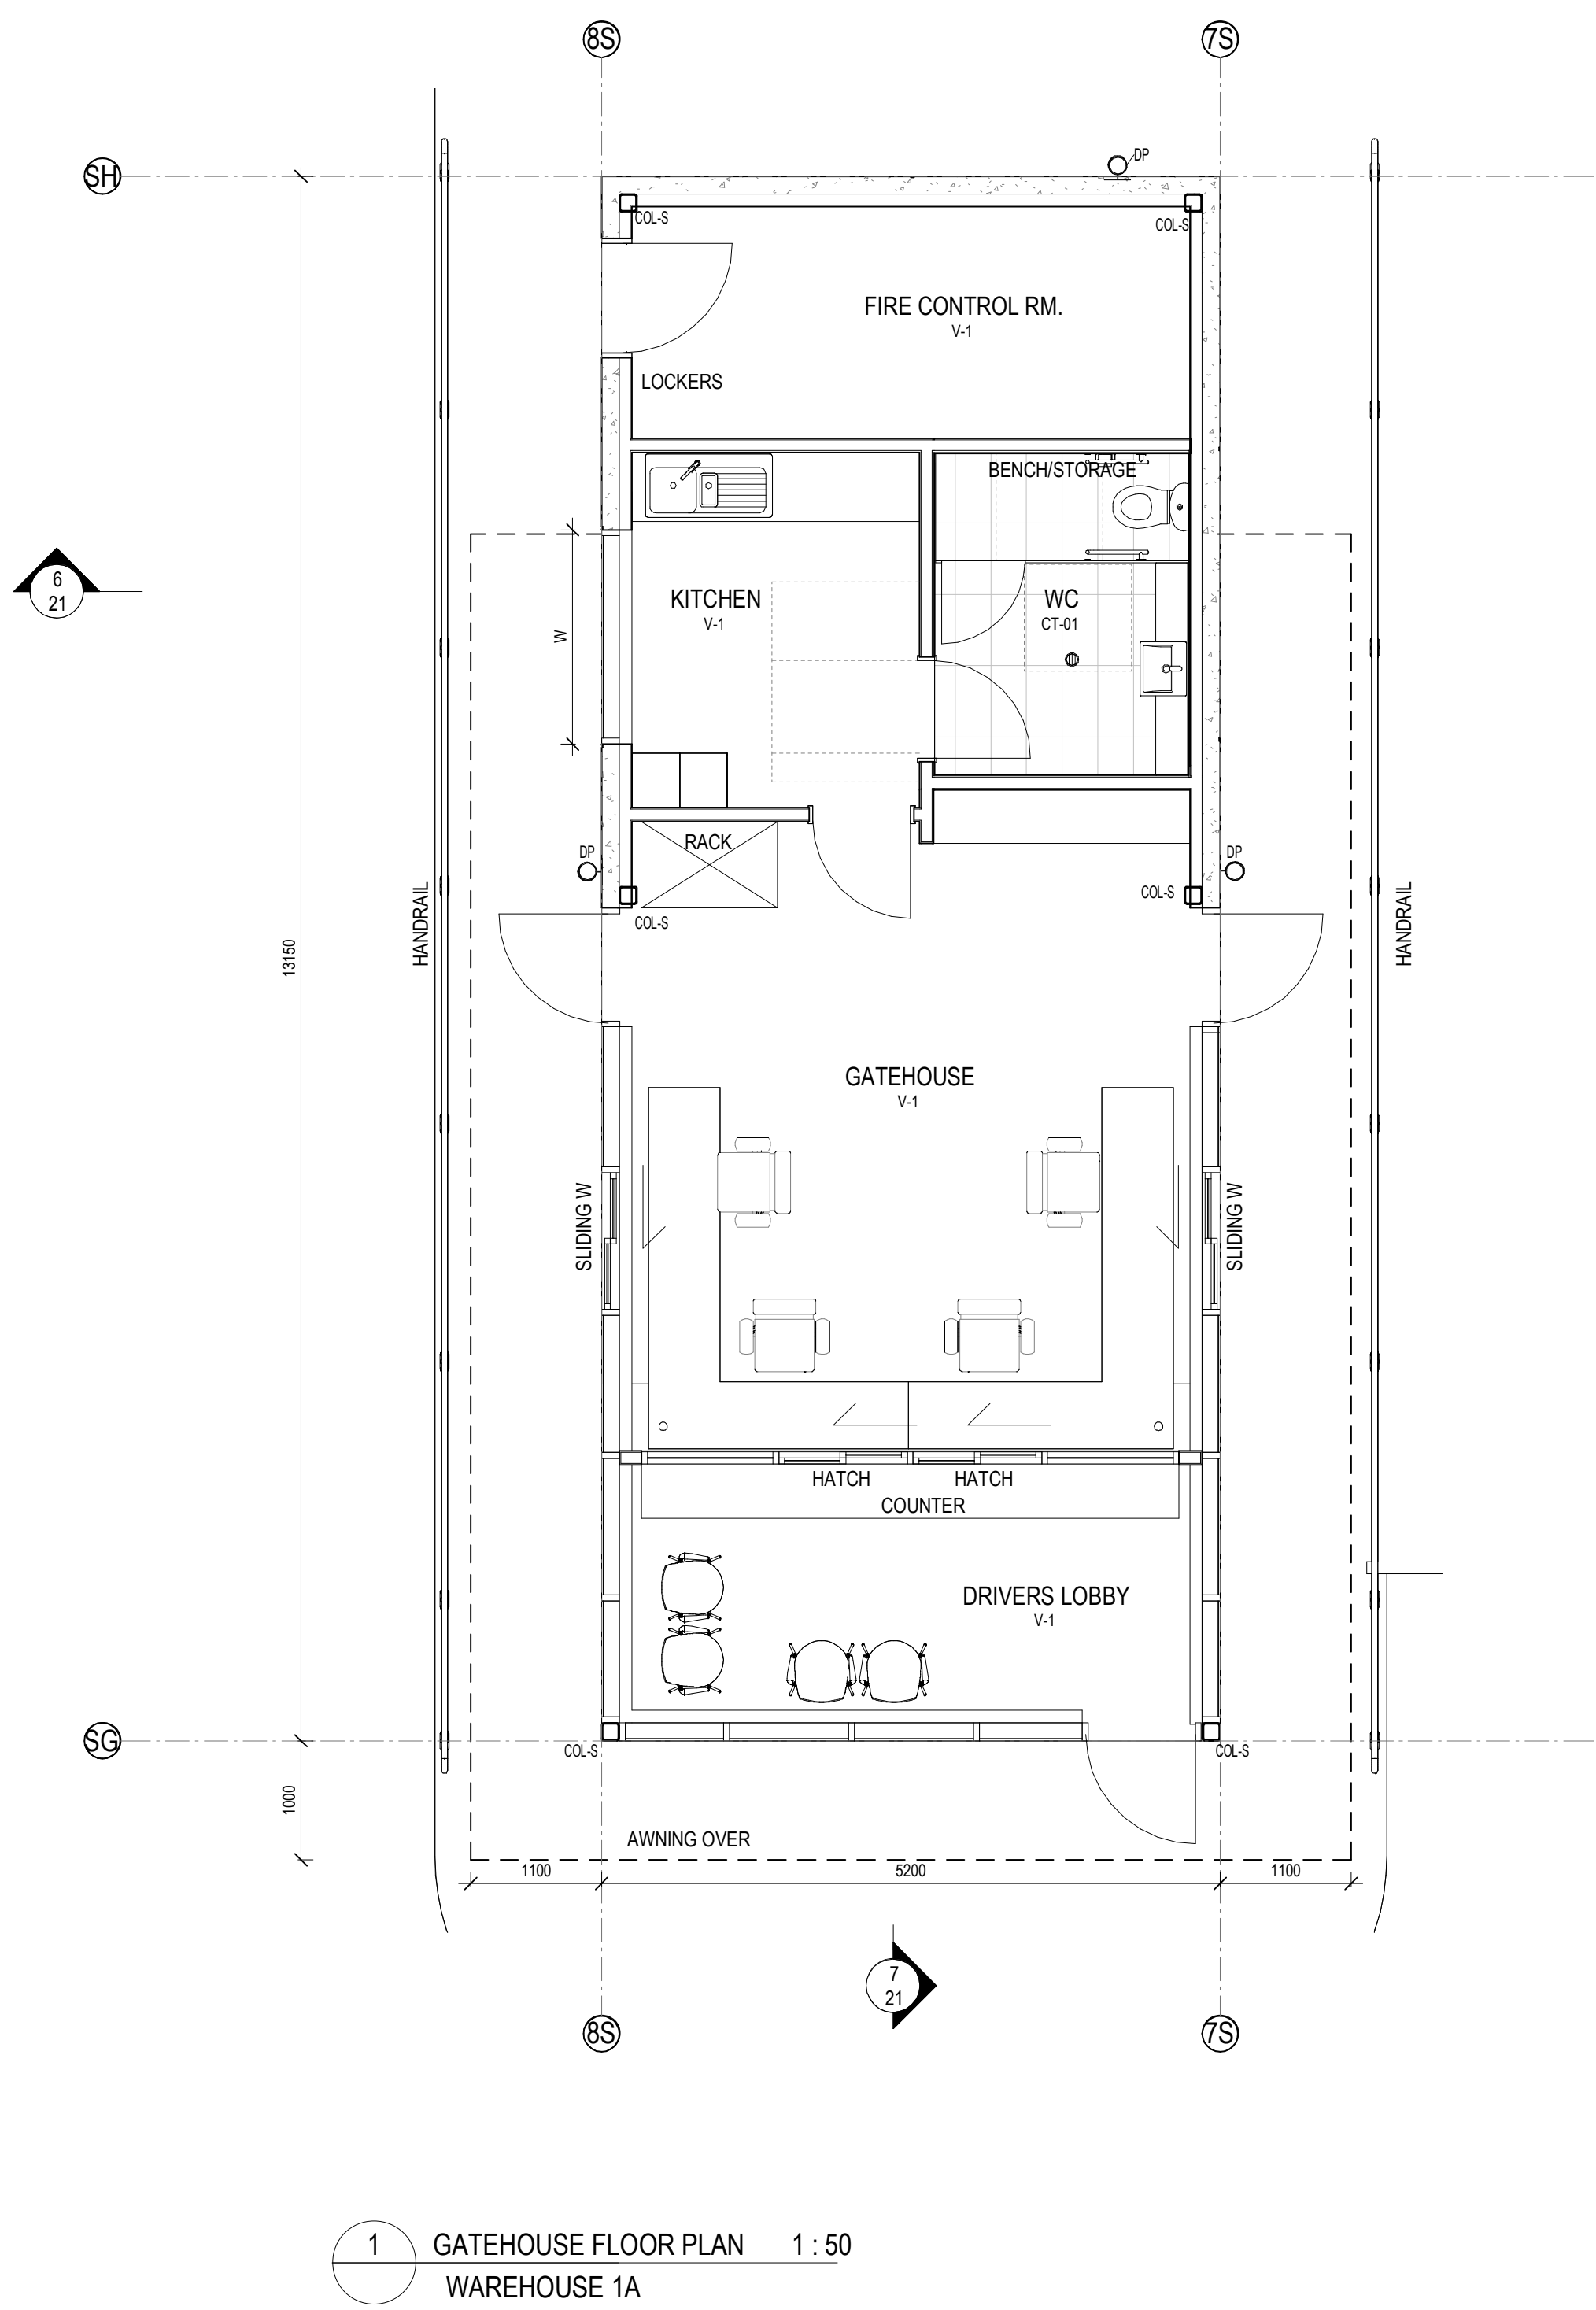








INDICATIVE EXTERNAL FINISHES LEGEND

|                                           |                                                   
|-------------------------------------------|---------------------------------------------------|-----------------------------------|------------------------------------------------|------------------------------------------|---------------------|-------------------------------------------------------|---------------------------------------------------------|----------------------------------------------------|-----------------------------------------------------|----------------------------------------------------|-------------------------------------------------------|----------------------------------------------------------------|----------------------------------------------------------------|--------------------------------------|--------------------------------------|----------------------------------------|-----------------------------------|----------------------------------------------------------------------|-----------------------------------------------------------------------|-------------------------------------------------------------------|----------------------------------------------------------------|------------------------------------------------------------------|------------------------------------------------------------------|
| BLK-1<br>STACKED BOND BLOCK<br>LIGHT GREY | FC-1<br>PREFINISHED FIBRE<br>CEMENT WALL SHEETING | GL-1<br>GLAZING<br>DARK GREY TINT | GL-2<br>SPANDREL GLAZING<br>DARK GREY (OPAQUE) | GL-3<br>PRIVACY GLAZING -<br>TRANSLUCENT | GL-4<br>CLEAR GLASS | IWP-1<br>INSULATED WALL PANEL<br>COLORBOND - MONUMENT | IWP-2<br>INSULATED WALL PANEL<br>COLORBOND - SHALE GREY | IWP-3<br>INSULATED WALL PANEL<br>COLORBOND - WHITE | MDR-1<br>METAL DECK ROOFING<br>COLORBOND - SURFMIST | MDR-2<br>METAL DECK ROOFING<br>COLORBOND - COOLMAX | PCP-1<br>PRECAST CONCRETE PANELS<br>OFF FORM CONCRETE | PCP-PF-1<br>PRECAST CONCRETE PANELS<br>PAINT FINISH - MONUMENT | PCP-PF-2<br>PRECAST CONCRETE PANELS<br>PAINT FINISH - MID GREY | PF-1<br>PAINT FINISH - 1<br>MONUMENT | PF-2<br>PAINT FINISH - 2<br>MID GREY | PF-3<br>PAINT FINISH - 3<br>SHALE GREY | PF-4<br>ANODISED<br>BRONZE FINISH | PMW-1<br>PREFINISHED METAL<br>WALL SHEETING<br>(MONUMENT OR SIMILAR) | PMW-2<br>PREFINISHED METAL<br>WALL SHEETING<br>DARK GREY (OR SIMILAR) | PMW-3<br>PREFINISHED METAL<br>WALL SHEETING<br>WHITE (OR SIMILAR) | PMW-4<br>PREFINISHED METAL<br>WALL SHEETING<br>"GOODMAN GREEN" | TRS-1<br>TRANSLUCENT ROOF<br>SHEET - OPAL COLOUR<br>(OR SIMILAR) | TRS-2<br>DAMPAL ON TRANSLUCENT<br>WALL CLADDING - OPAL<br>COLOUR |
|-------------------------------------------|---------------------------------------------------|-----------------------------------|------------------------------------------------|------------------------------------------|---------------------|-------------------------------------------------------|---------------------------------------------------------|----------------------------------------------------|-----------------------------------------------------|----------------------------------------------------|-------------------------------------------------------|----------------------------------------------------------------|----------------------------------------------------------------|--------------------------------------|--------------------------------------|----------------------------------------|-----------------------------------|----------------------------------------------------------------------|-----------------------------------------------------------------------|-------------------------------------------------------------------|----------------------------------------------------------------|------------------------------------------------------------------|------------------------------------------------------------------|

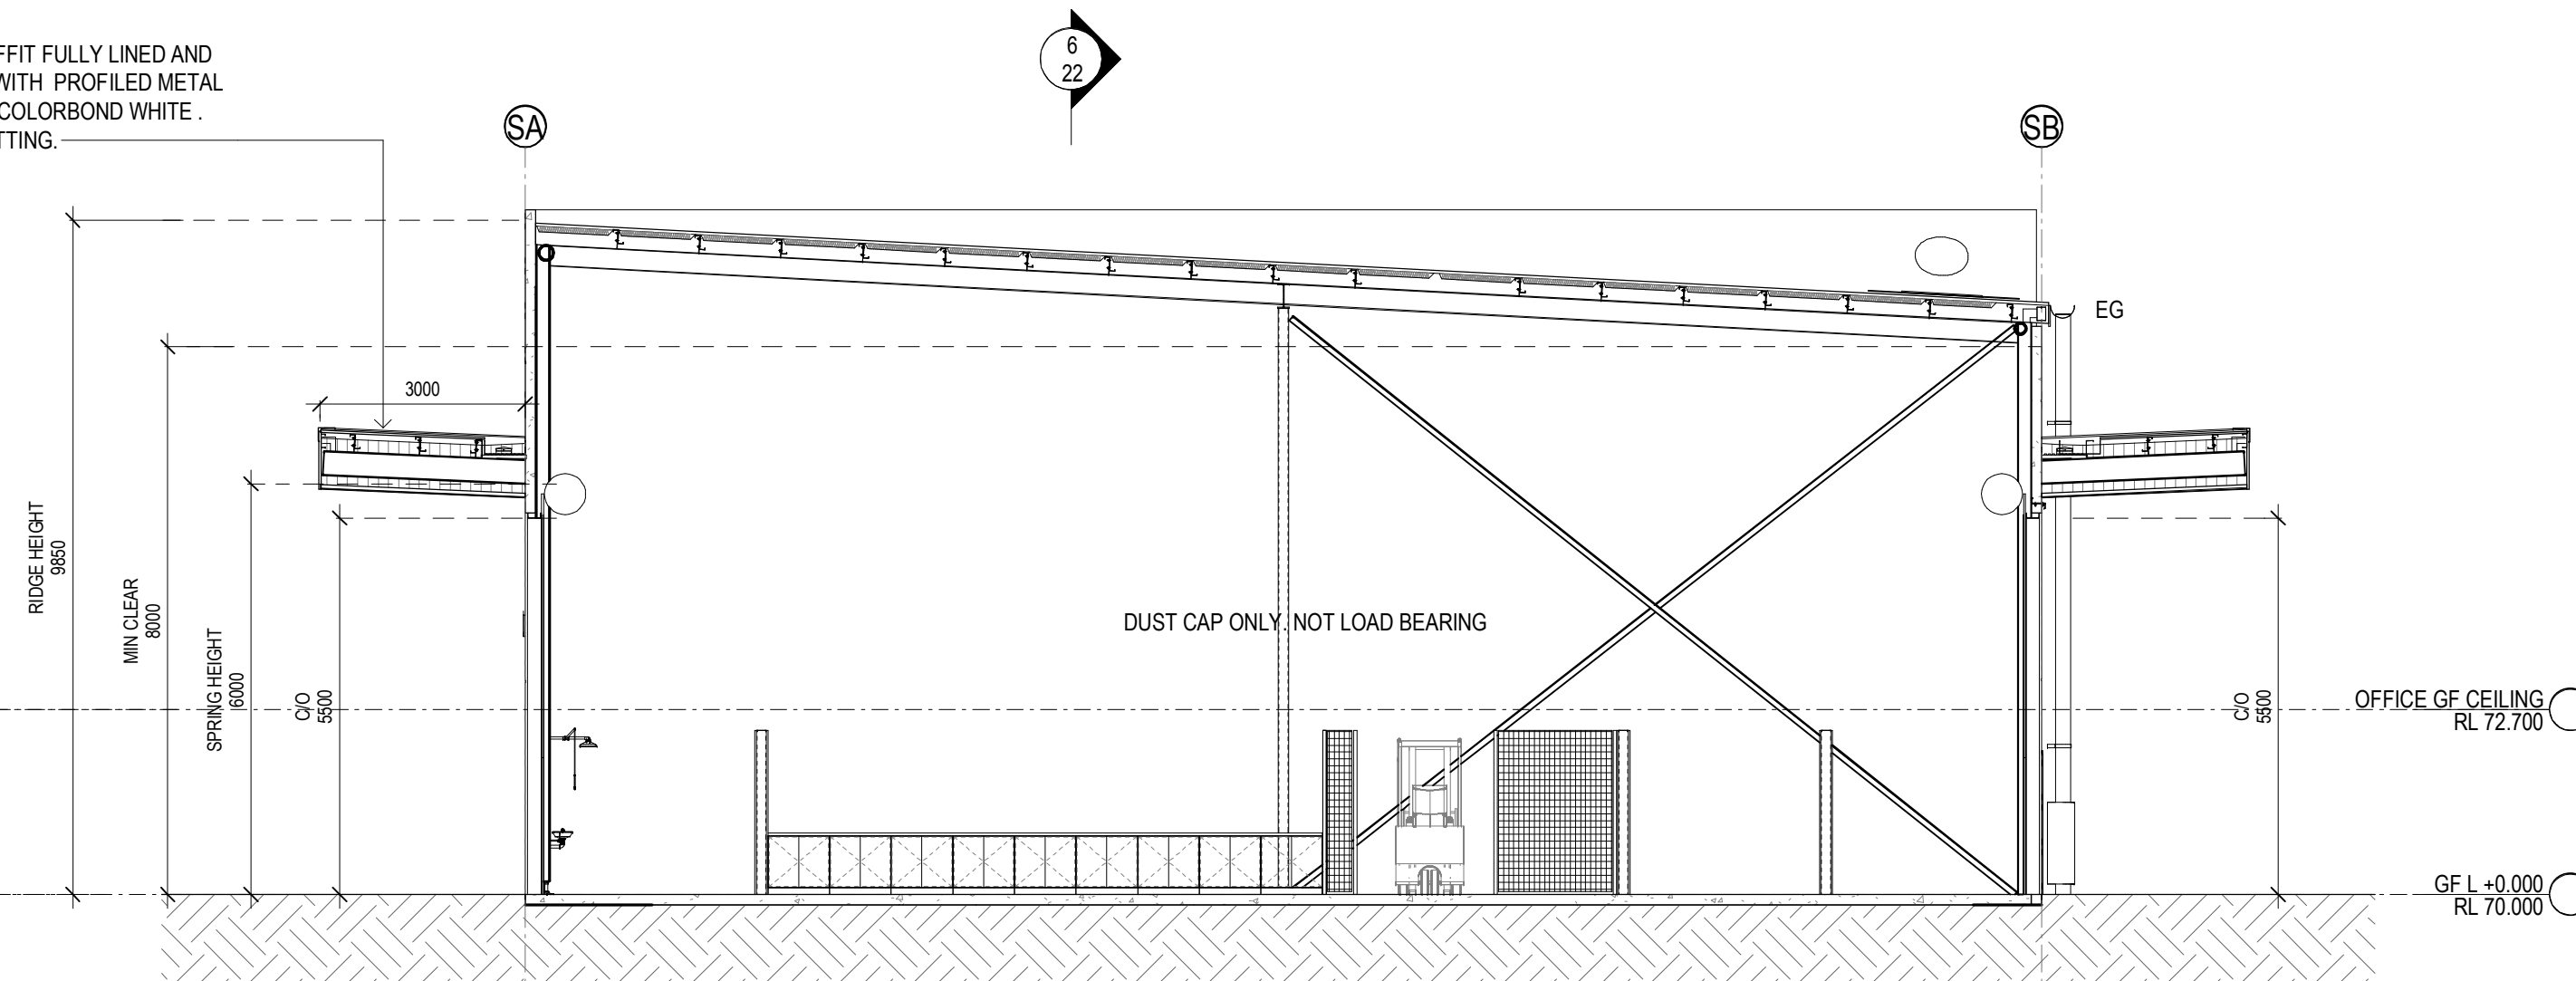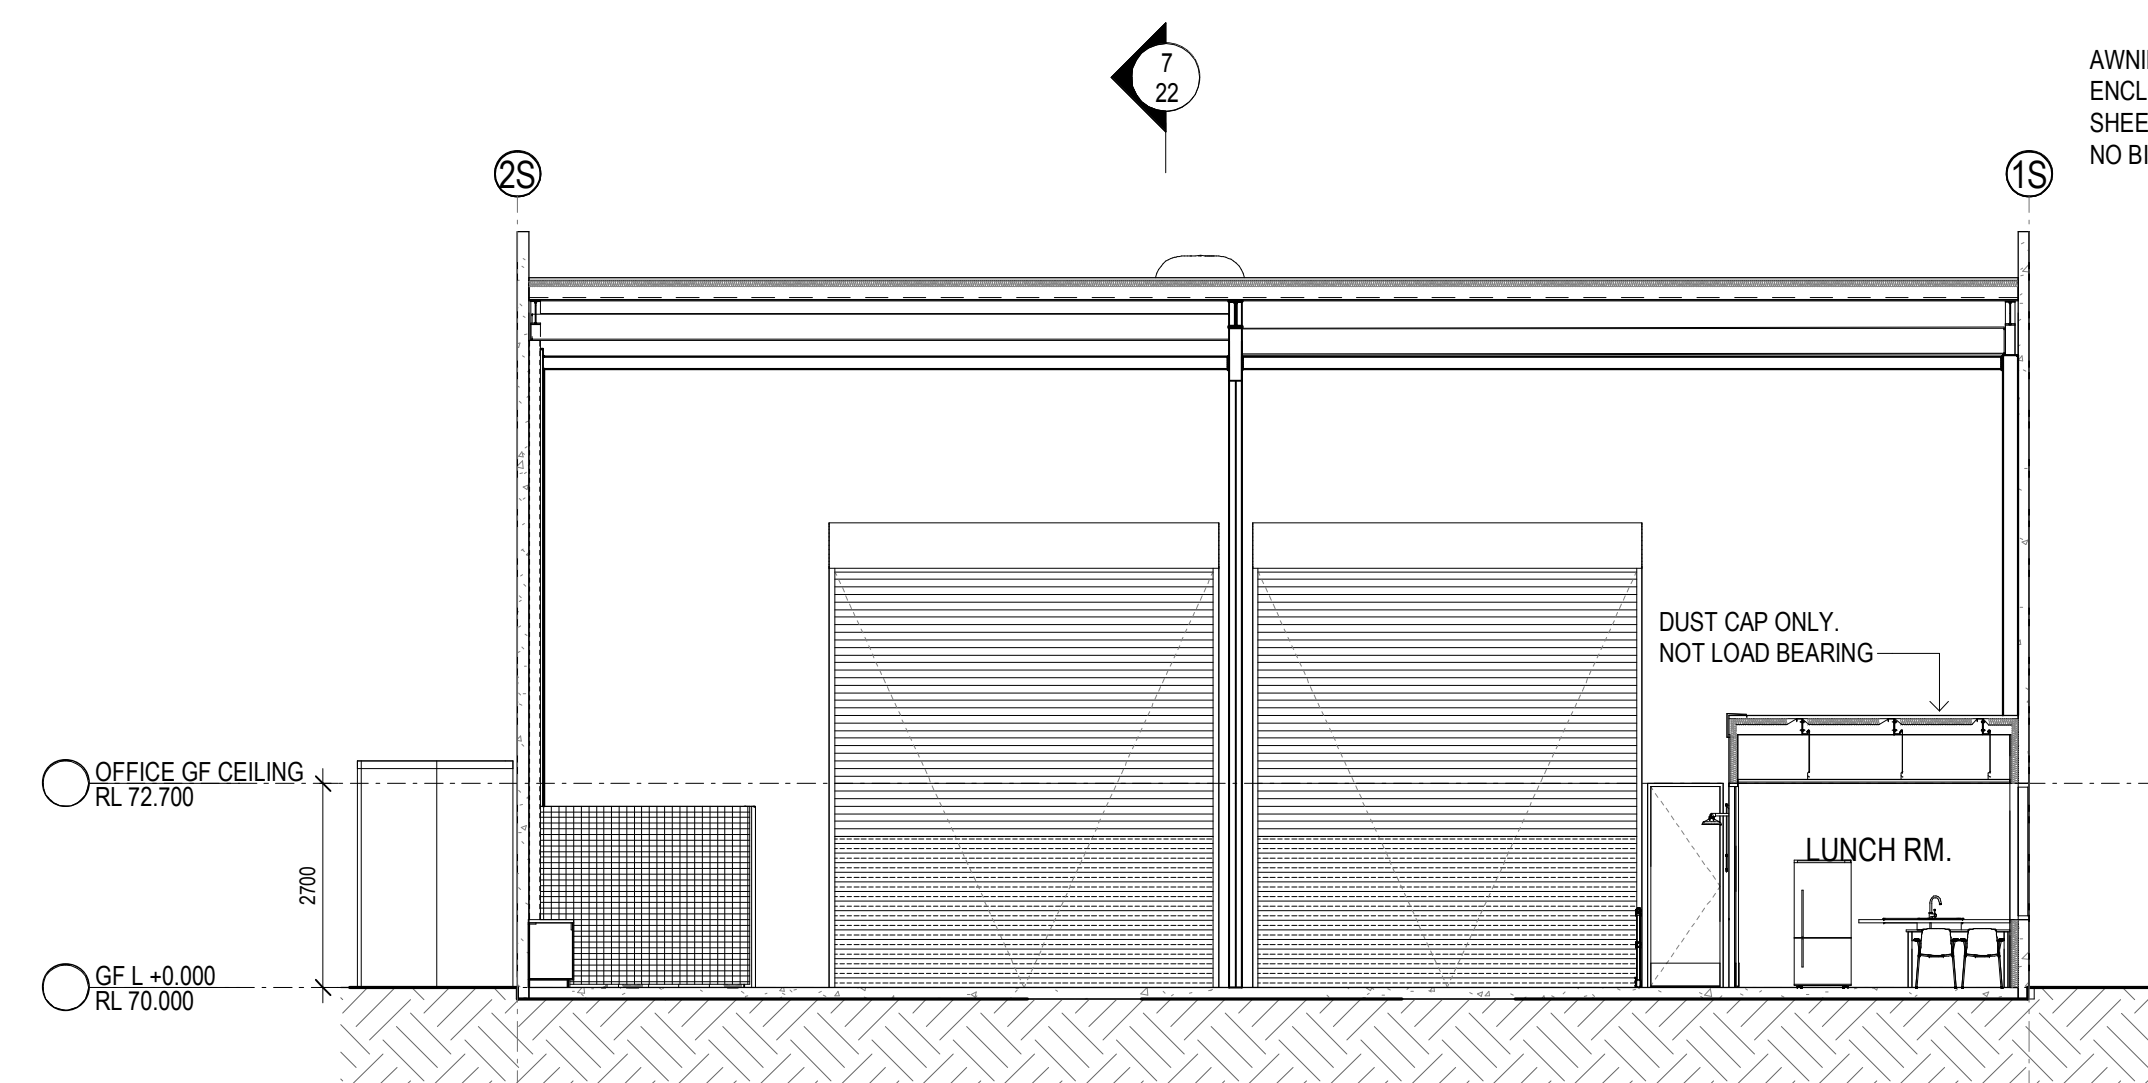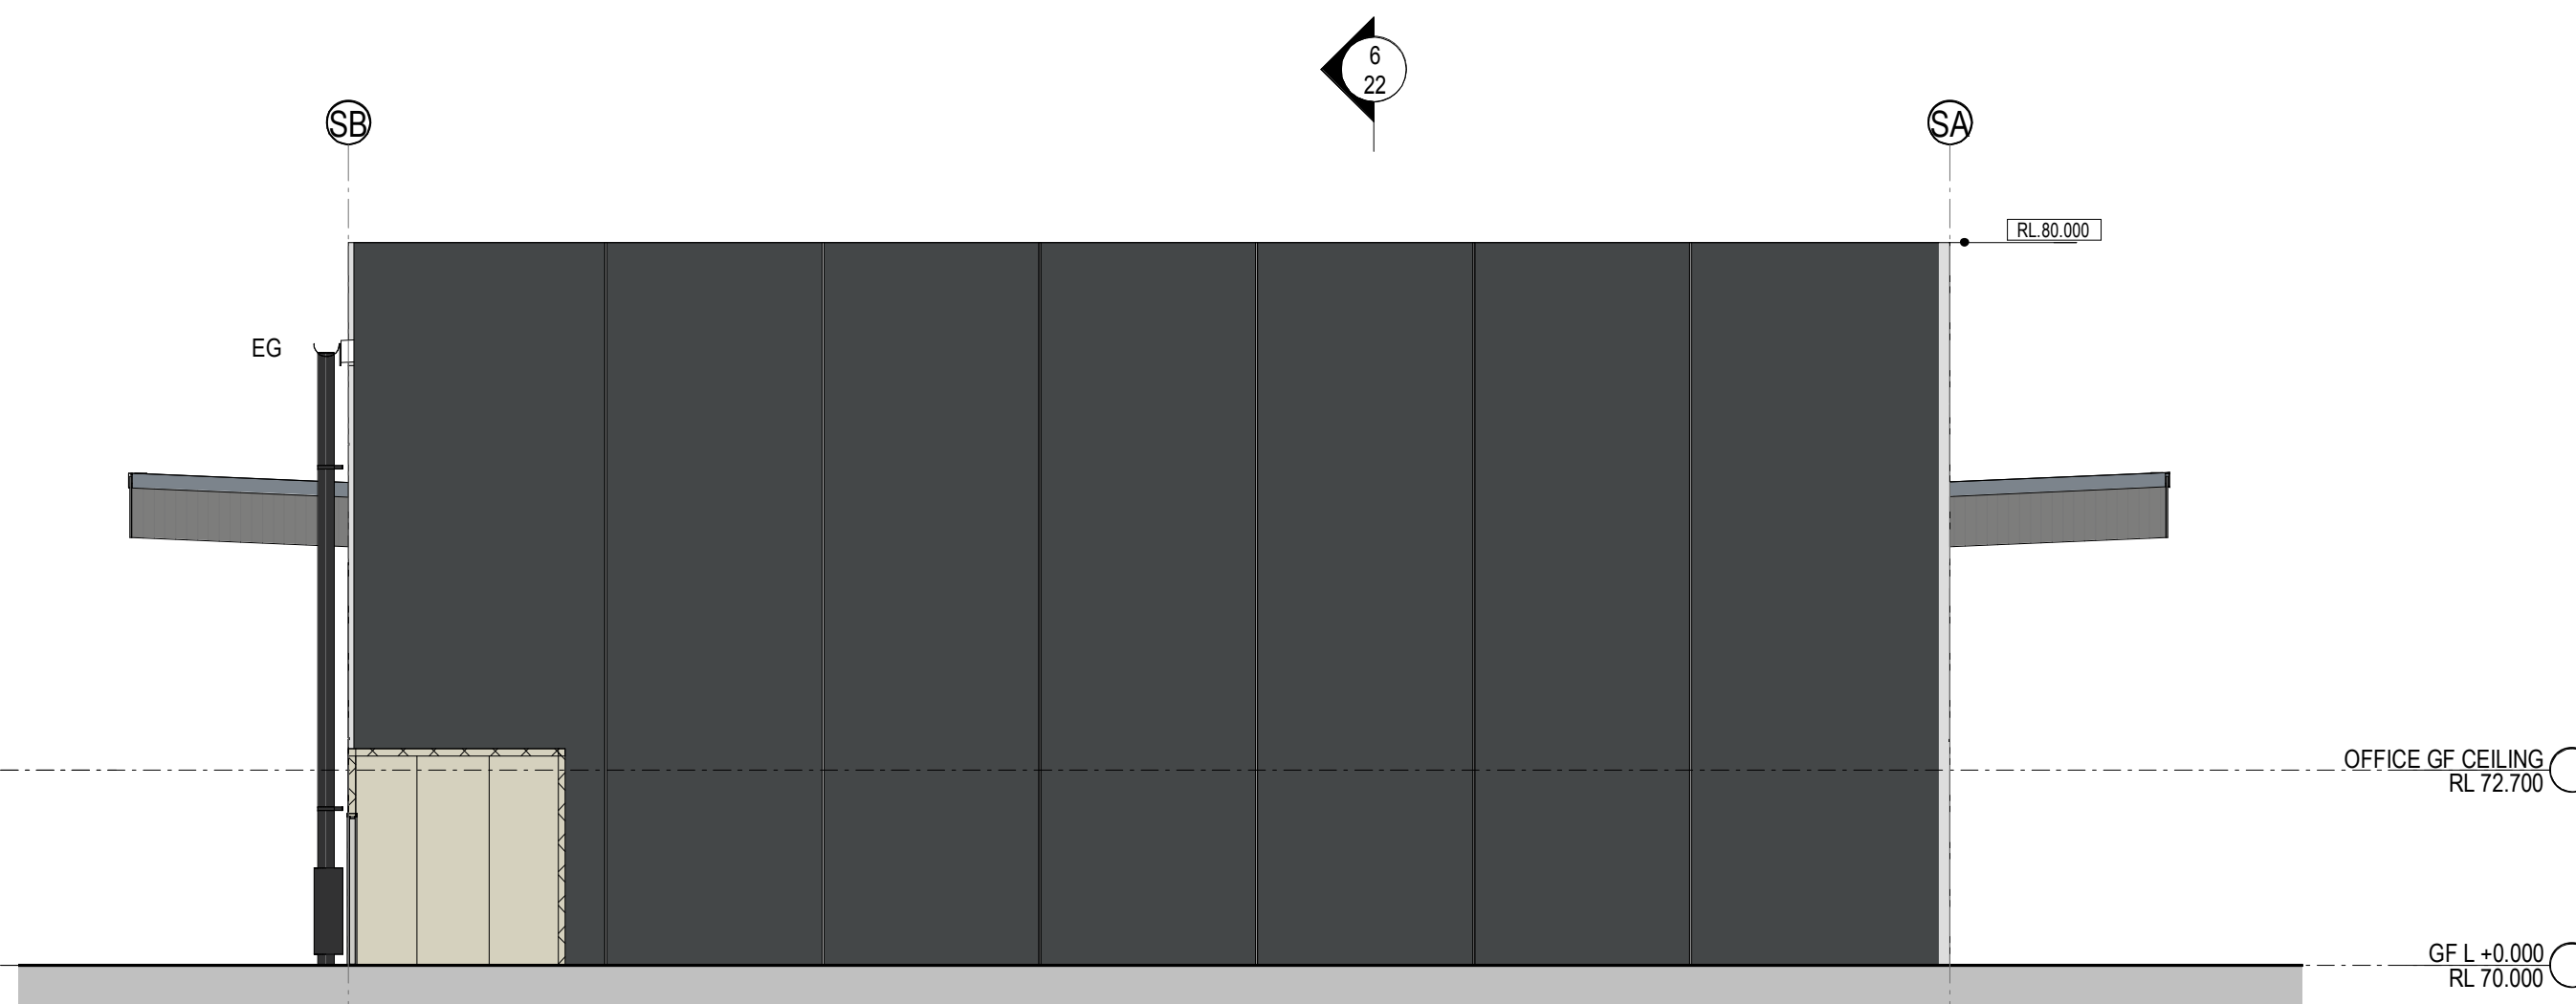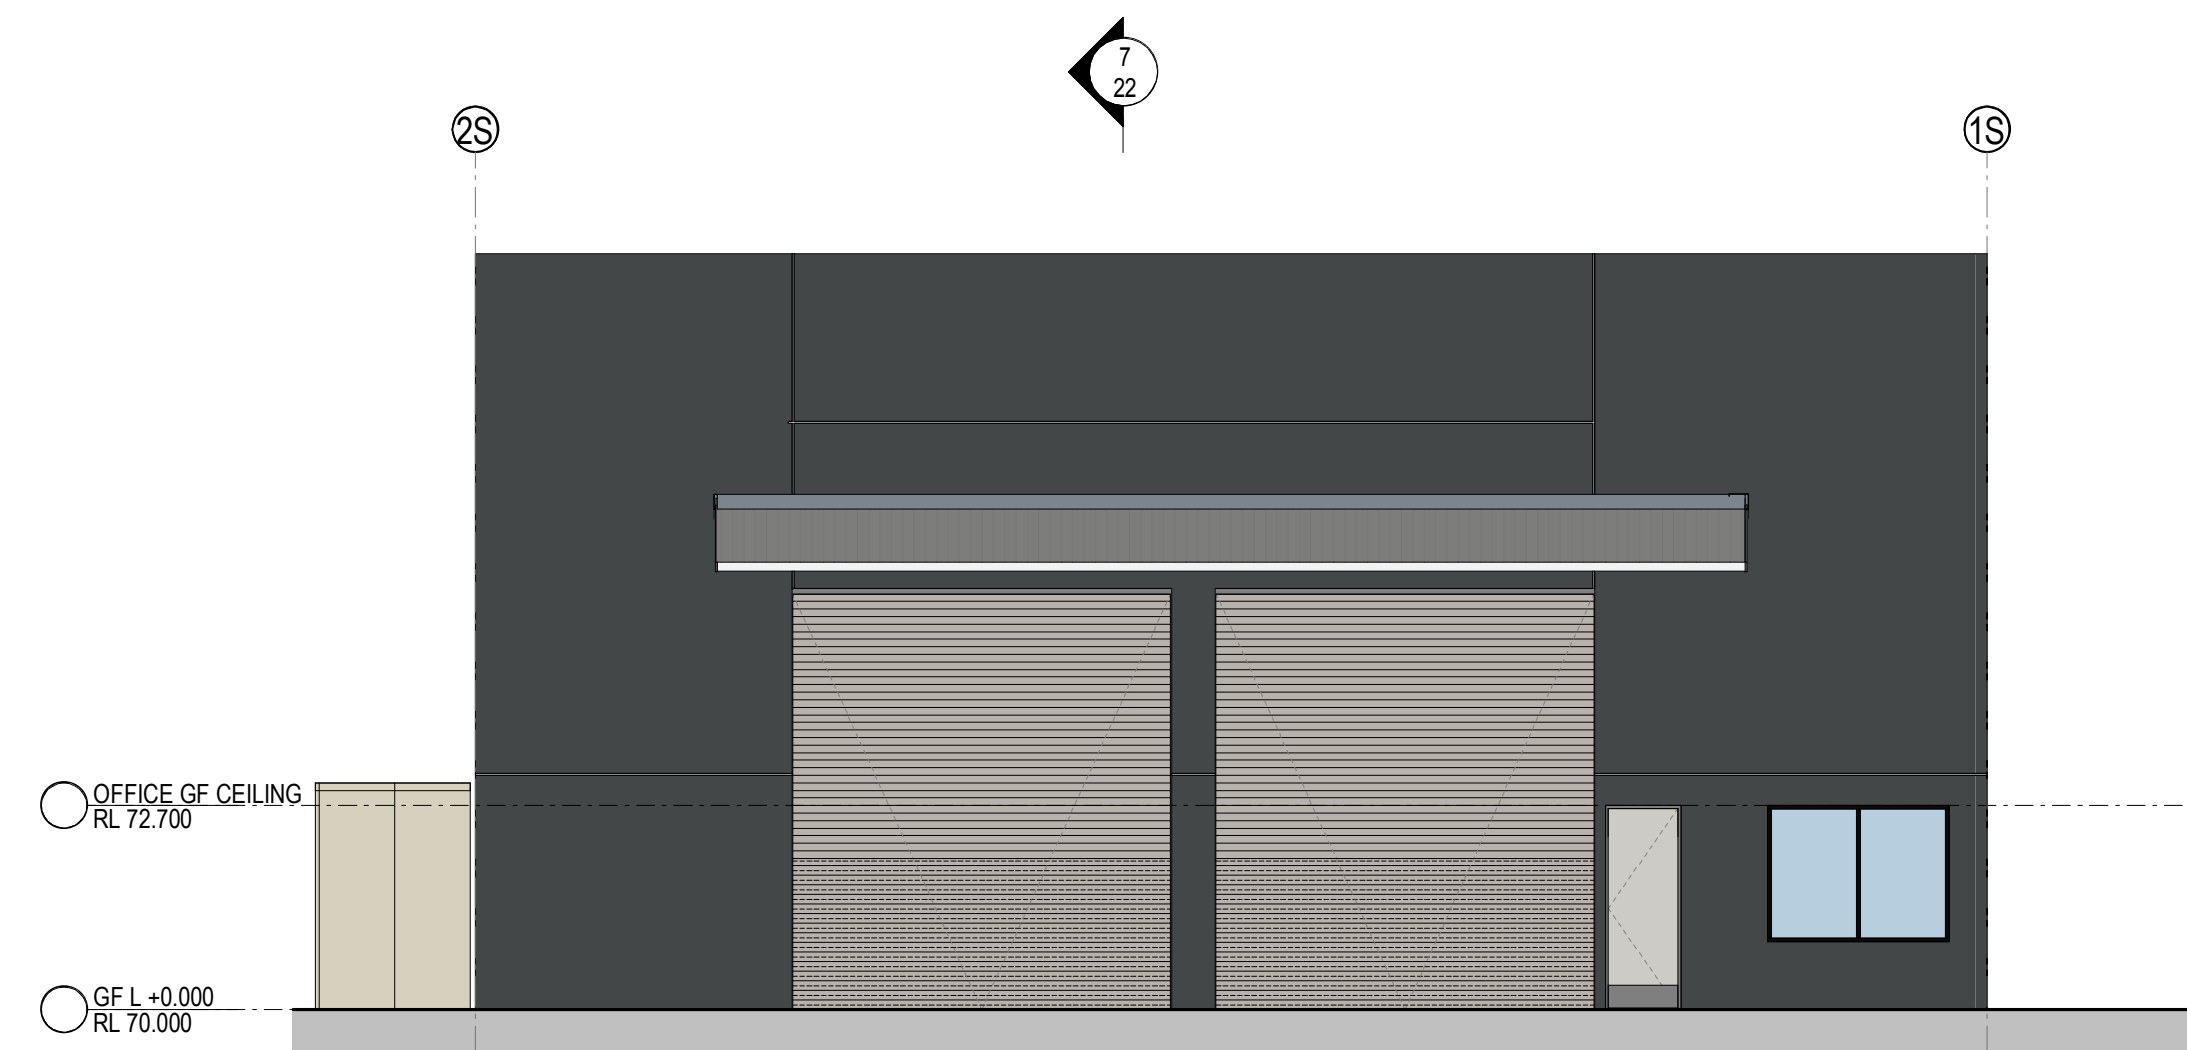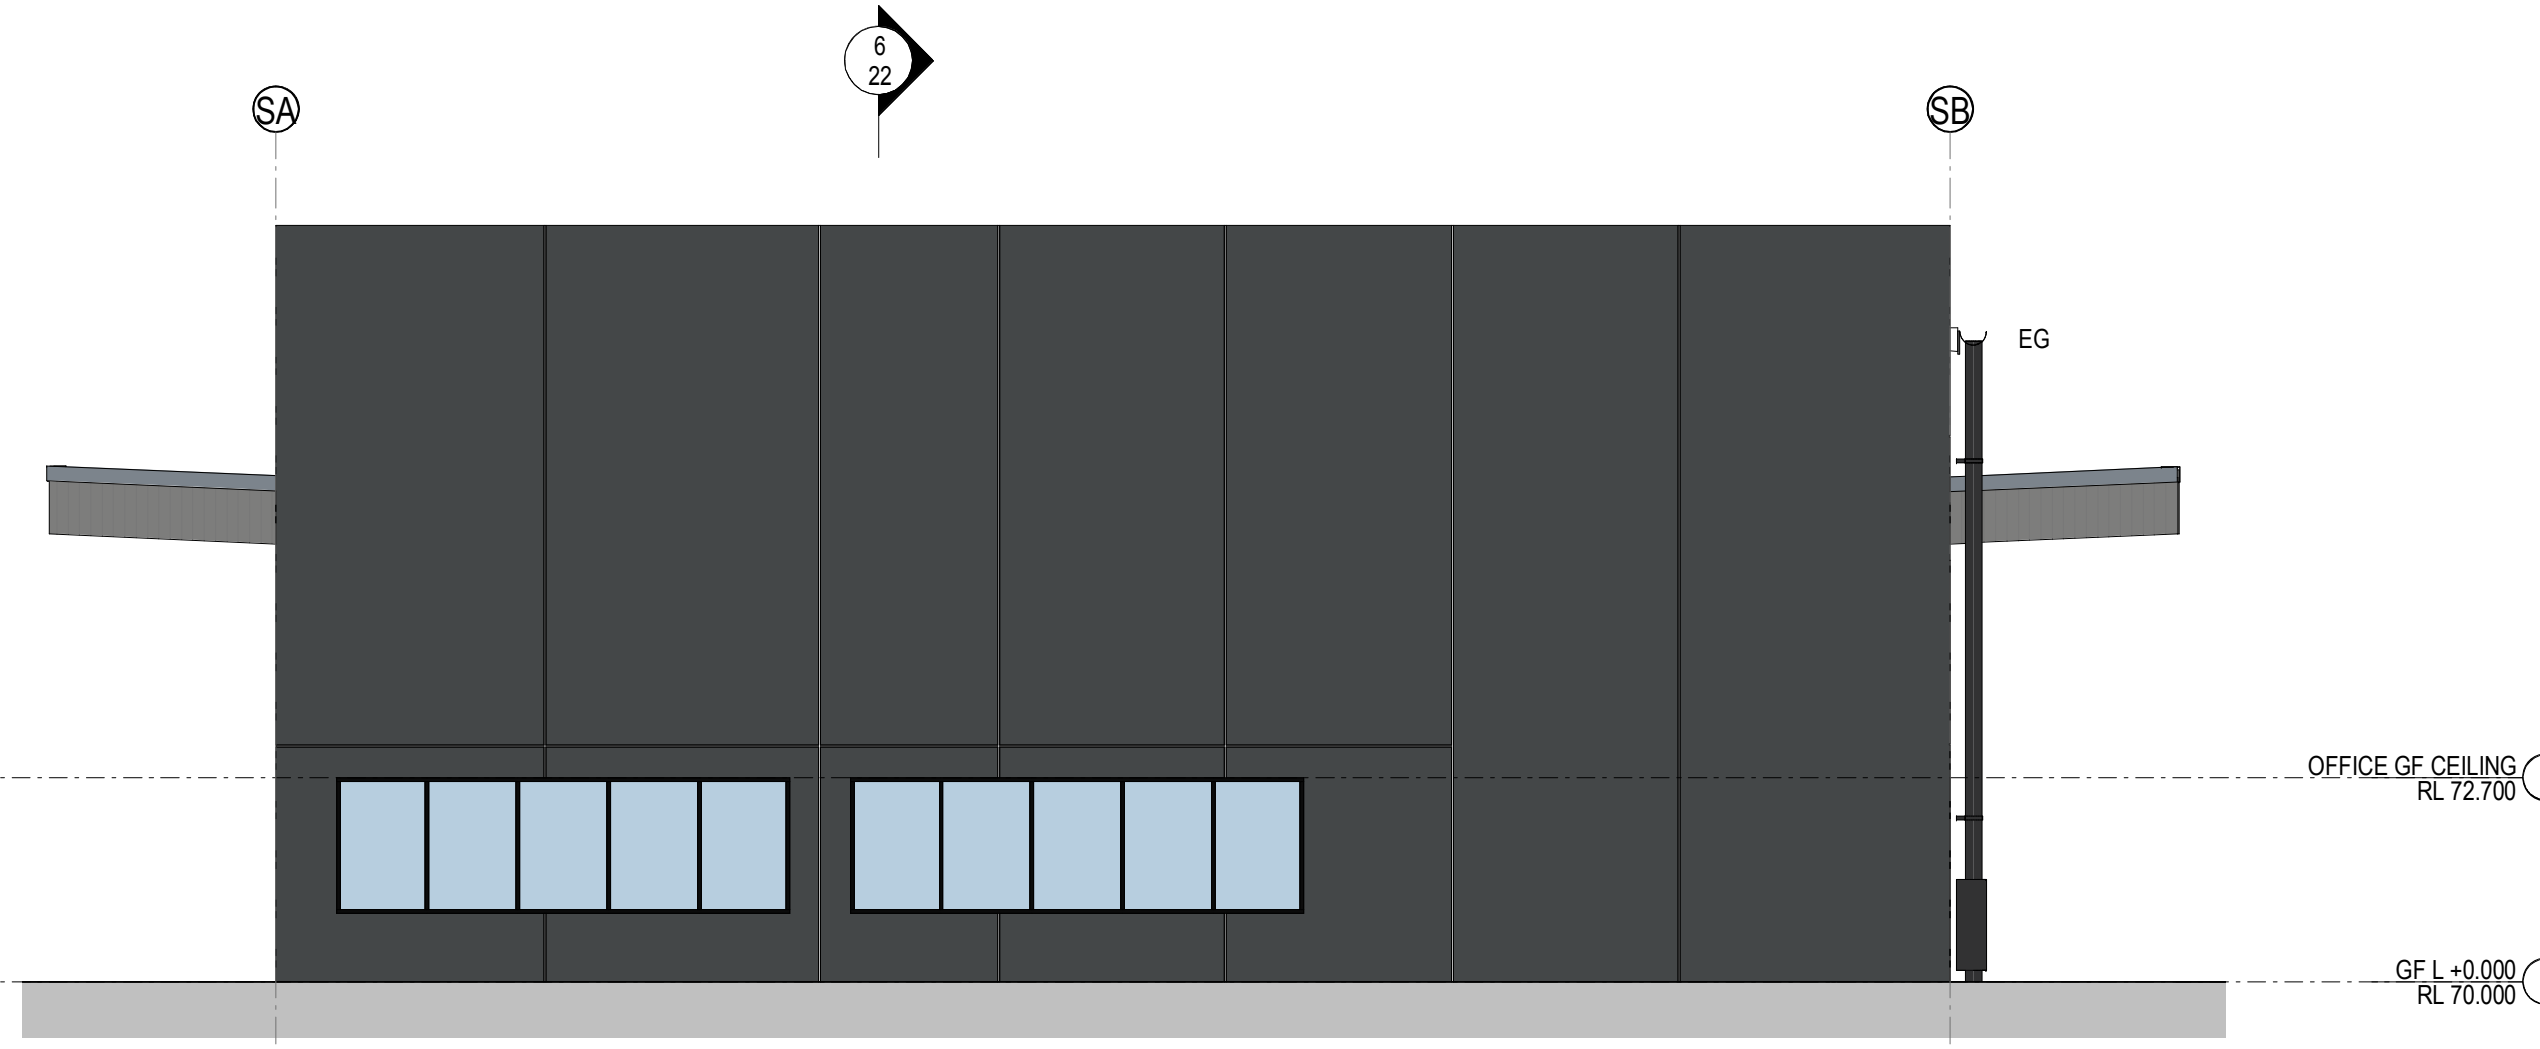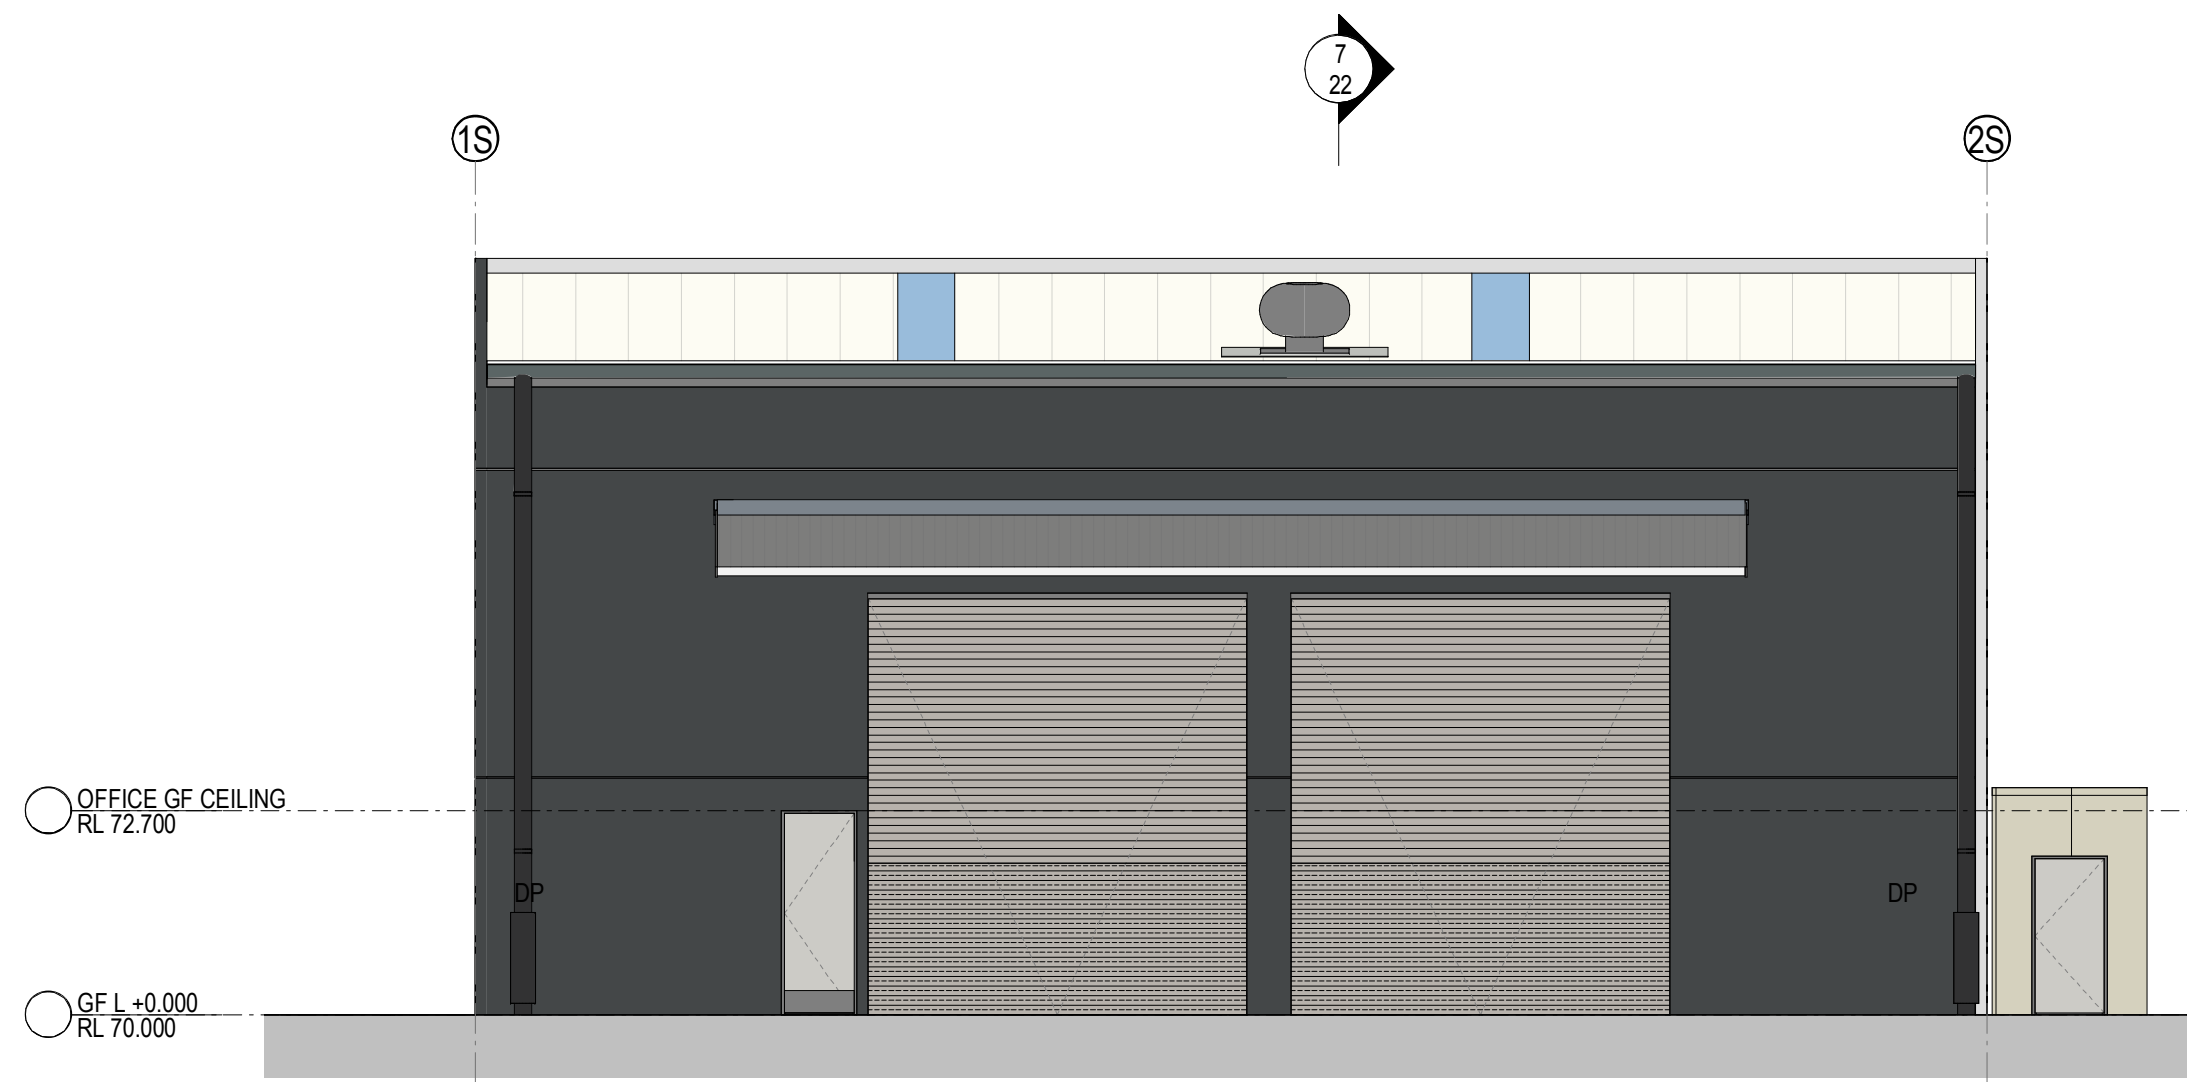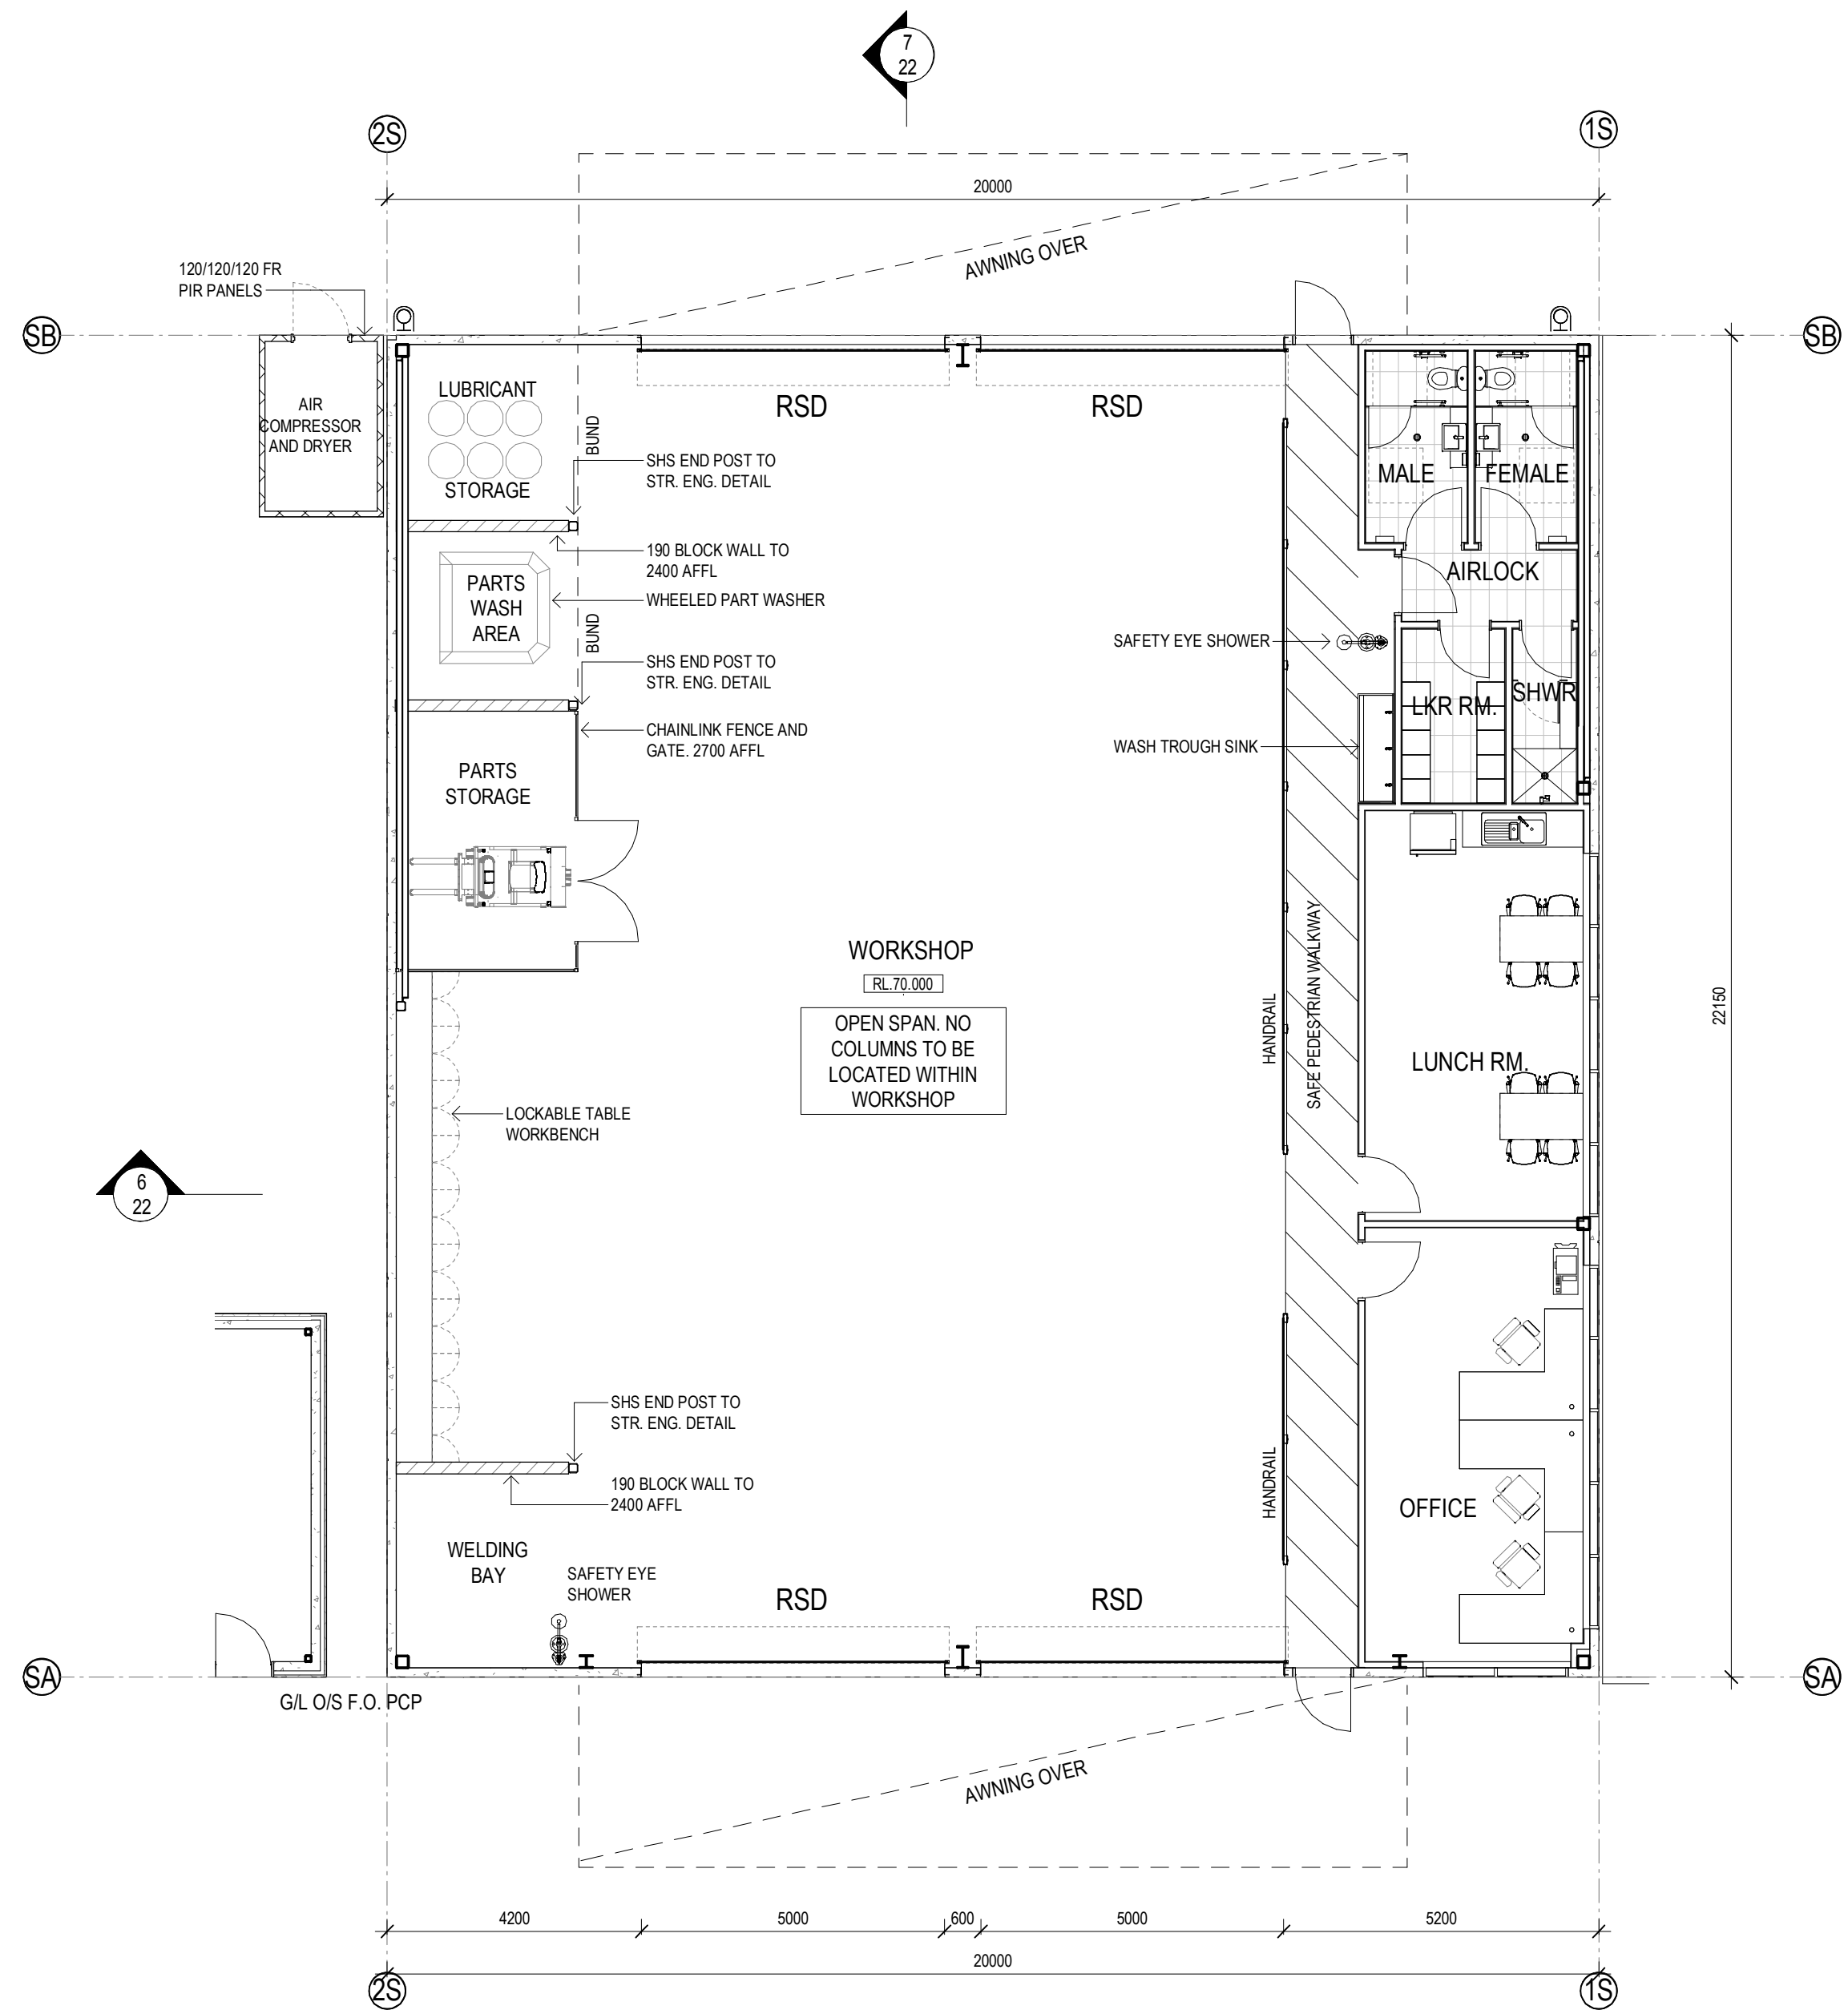






INDICATIVE EXTERNAL FINISHES LEGEND

|                                           |                                                   
|-------------------------------------------|---------------------------------------------------|-----------------------------------|------------------------------------------------|------------------------------------------|---------------------|-------------------------------------------------------|---------------------------------------------------------|----------------------------------------------------|------------------------------------------------------|----------------------------------------------------|-------------------------------------------------------|----------------------------------------------------------------|----------------------------------------------------------------|--------------------------------------|--------------------------------------|----------------------------------------|-------------------------------------------|----------------------------------------------------------------------|-----------------------------------------------------------------------|-------------------------------------------------------------------|----------------------------------------------------------------|------------------------------------------------------------------|-------------------------------------------------------------------|
| BLK-1<br>STACKED BOND BLOCK<br>LIGHT GREY | FC-1<br>PREFINISHED FIBRE<br>CEMENT WALL SHEETING | GL-1<br>GLAZING<br>DARK GREY TINT | GL-2<br>SPANDREL GLAZING<br>DARK GREY (OPAQUE) | GL-3<br>PRIVACY GLAZING -<br>TRANSLUCENT | GL-4<br>CLEAR GLASS | IWP-1<br>INSULATED WALL PANEL<br>COLORBOND - MONUMENT | IWP-2<br>INSULATED WALL PANEL<br>COLORBOND - SHALE GREY | IWP-3<br>INSULATED WALL PANEL<br>COLORBOND - WHITE | MOR-1<br>METAL DECK ROOFING<br>COLORBOND - SURFIMIST | MOR-2<br>METAL DECK ROOFING<br>COLORBOND - COOLMAX | PCP-1<br>PRECAST CONCRETE PANELS<br>OFF FORM CONCRETE | PCP-PF-1<br>PRECAST CONCRETE PANELS<br>PAINT FINISH - MONUMENT | PCP-PF-2<br>PRECAST CONCRETE PANELS<br>PAINT FINISH - MID GREY | PF-1<br>PAINT FINISH - 1<br>MONUMENT | PF-2<br>PAINT FINISH - 2<br>MID GREY | PF-3<br>PAINT FINISH - 3<br>SHALE GREY | PF-4<br>PAINT FINISH - 4<br>BRONZE FINISH | PMW-1<br>PREFINISHED METAL<br>WALL SHEETING<br>MONUMENT (OR SIMILAR) | PMW-2<br>PREFINISHED METAL<br>WALL SHEETING<br>DARK GREY (OR SIMILAR) | PMW-3<br>PREFINISHED METAL<br>WALL SHEETING<br>WHITE (OR SIMILAR) | PMW-4<br>PREFINISHED METAL<br>WALL SHEETING<br>"GOODMAN GREEN" | TRS-1<br>TRANSLUCENT ROOF<br>SHEET - OPAL COLOUR<br>(OR SIMILAR) | TRS-2<br>DANIPAL ON TRANSLUCENT<br>WALL CLADDING - OPAL<br>COLOUR |
|-------------------------------------------|---------------------------------------------------|-----------------------------------|------------------------------------------------|------------------------------------------|---------------------|-------------------------------------------------------|---------------------------------------------------------|----------------------------------------------------|------------------------------------------------------|----------------------------------------------------|-------------------------------------------------------|----------------------------------------------------------------|----------------------------------------------------------------|--------------------------------------|--------------------------------------|----------------------------------------|-------------------------------------------|----------------------------------------------------------------------|-----------------------------------------------------------------------|-------------------------------------------------------------------|----------------------------------------------------------------|------------------------------------------------------------------|-------------------------------------------------------------------|

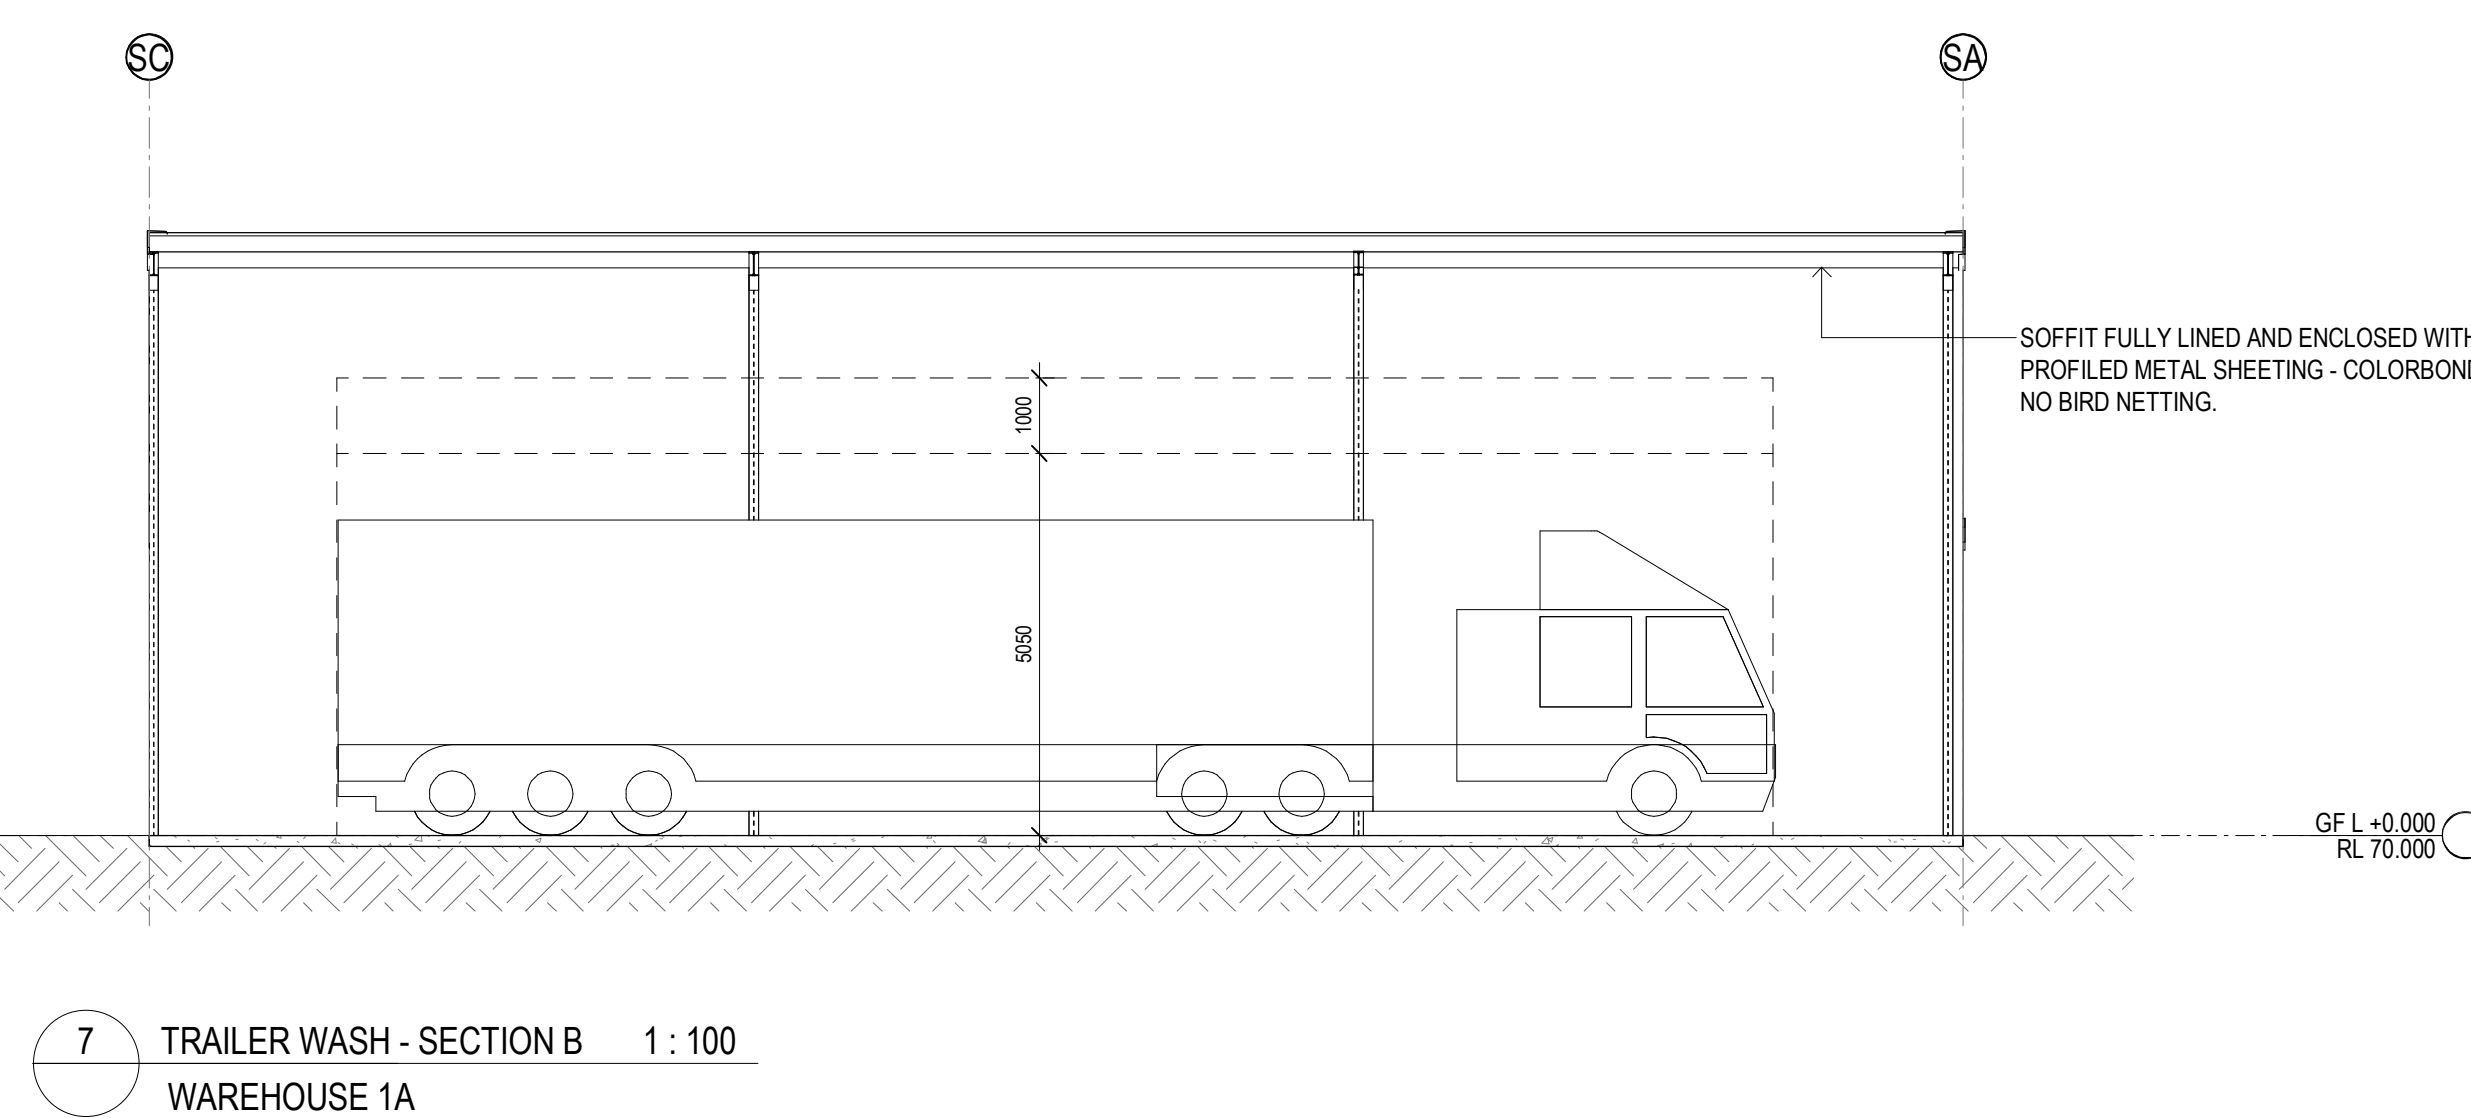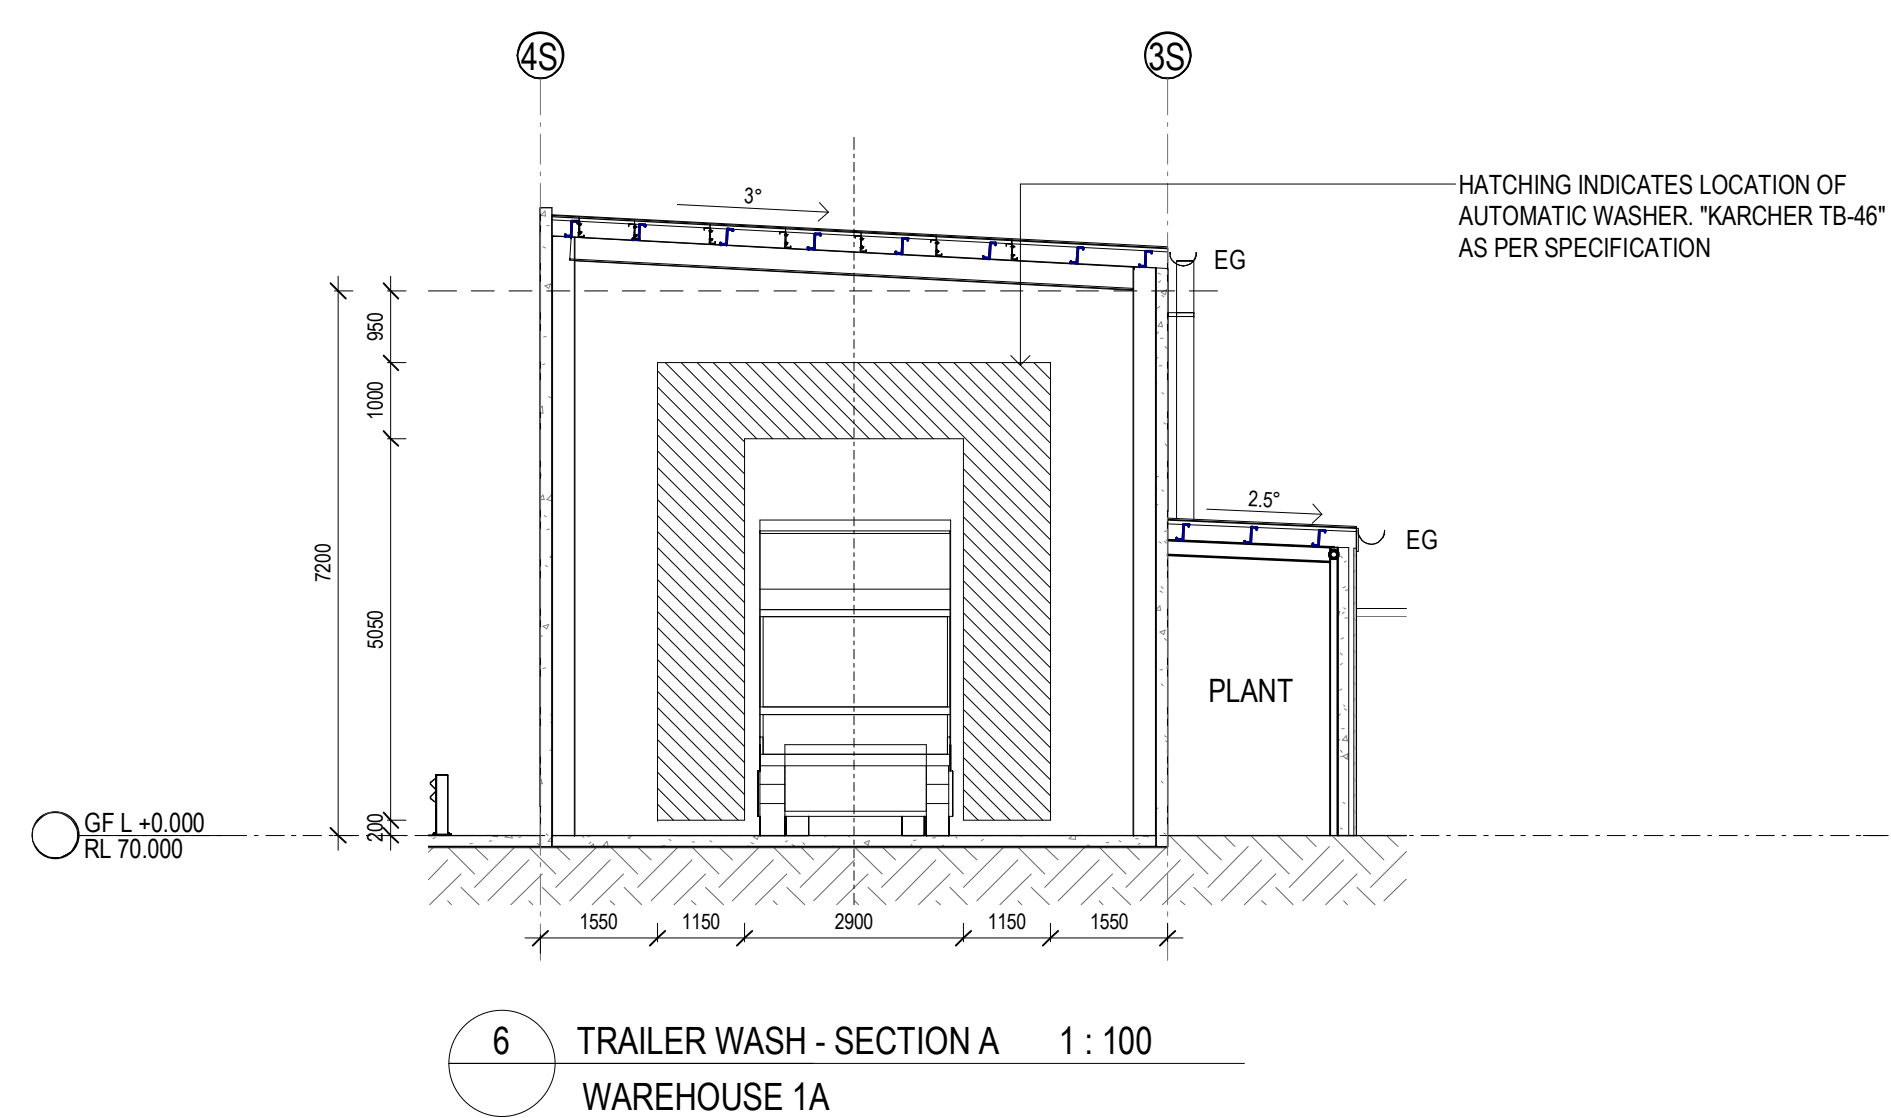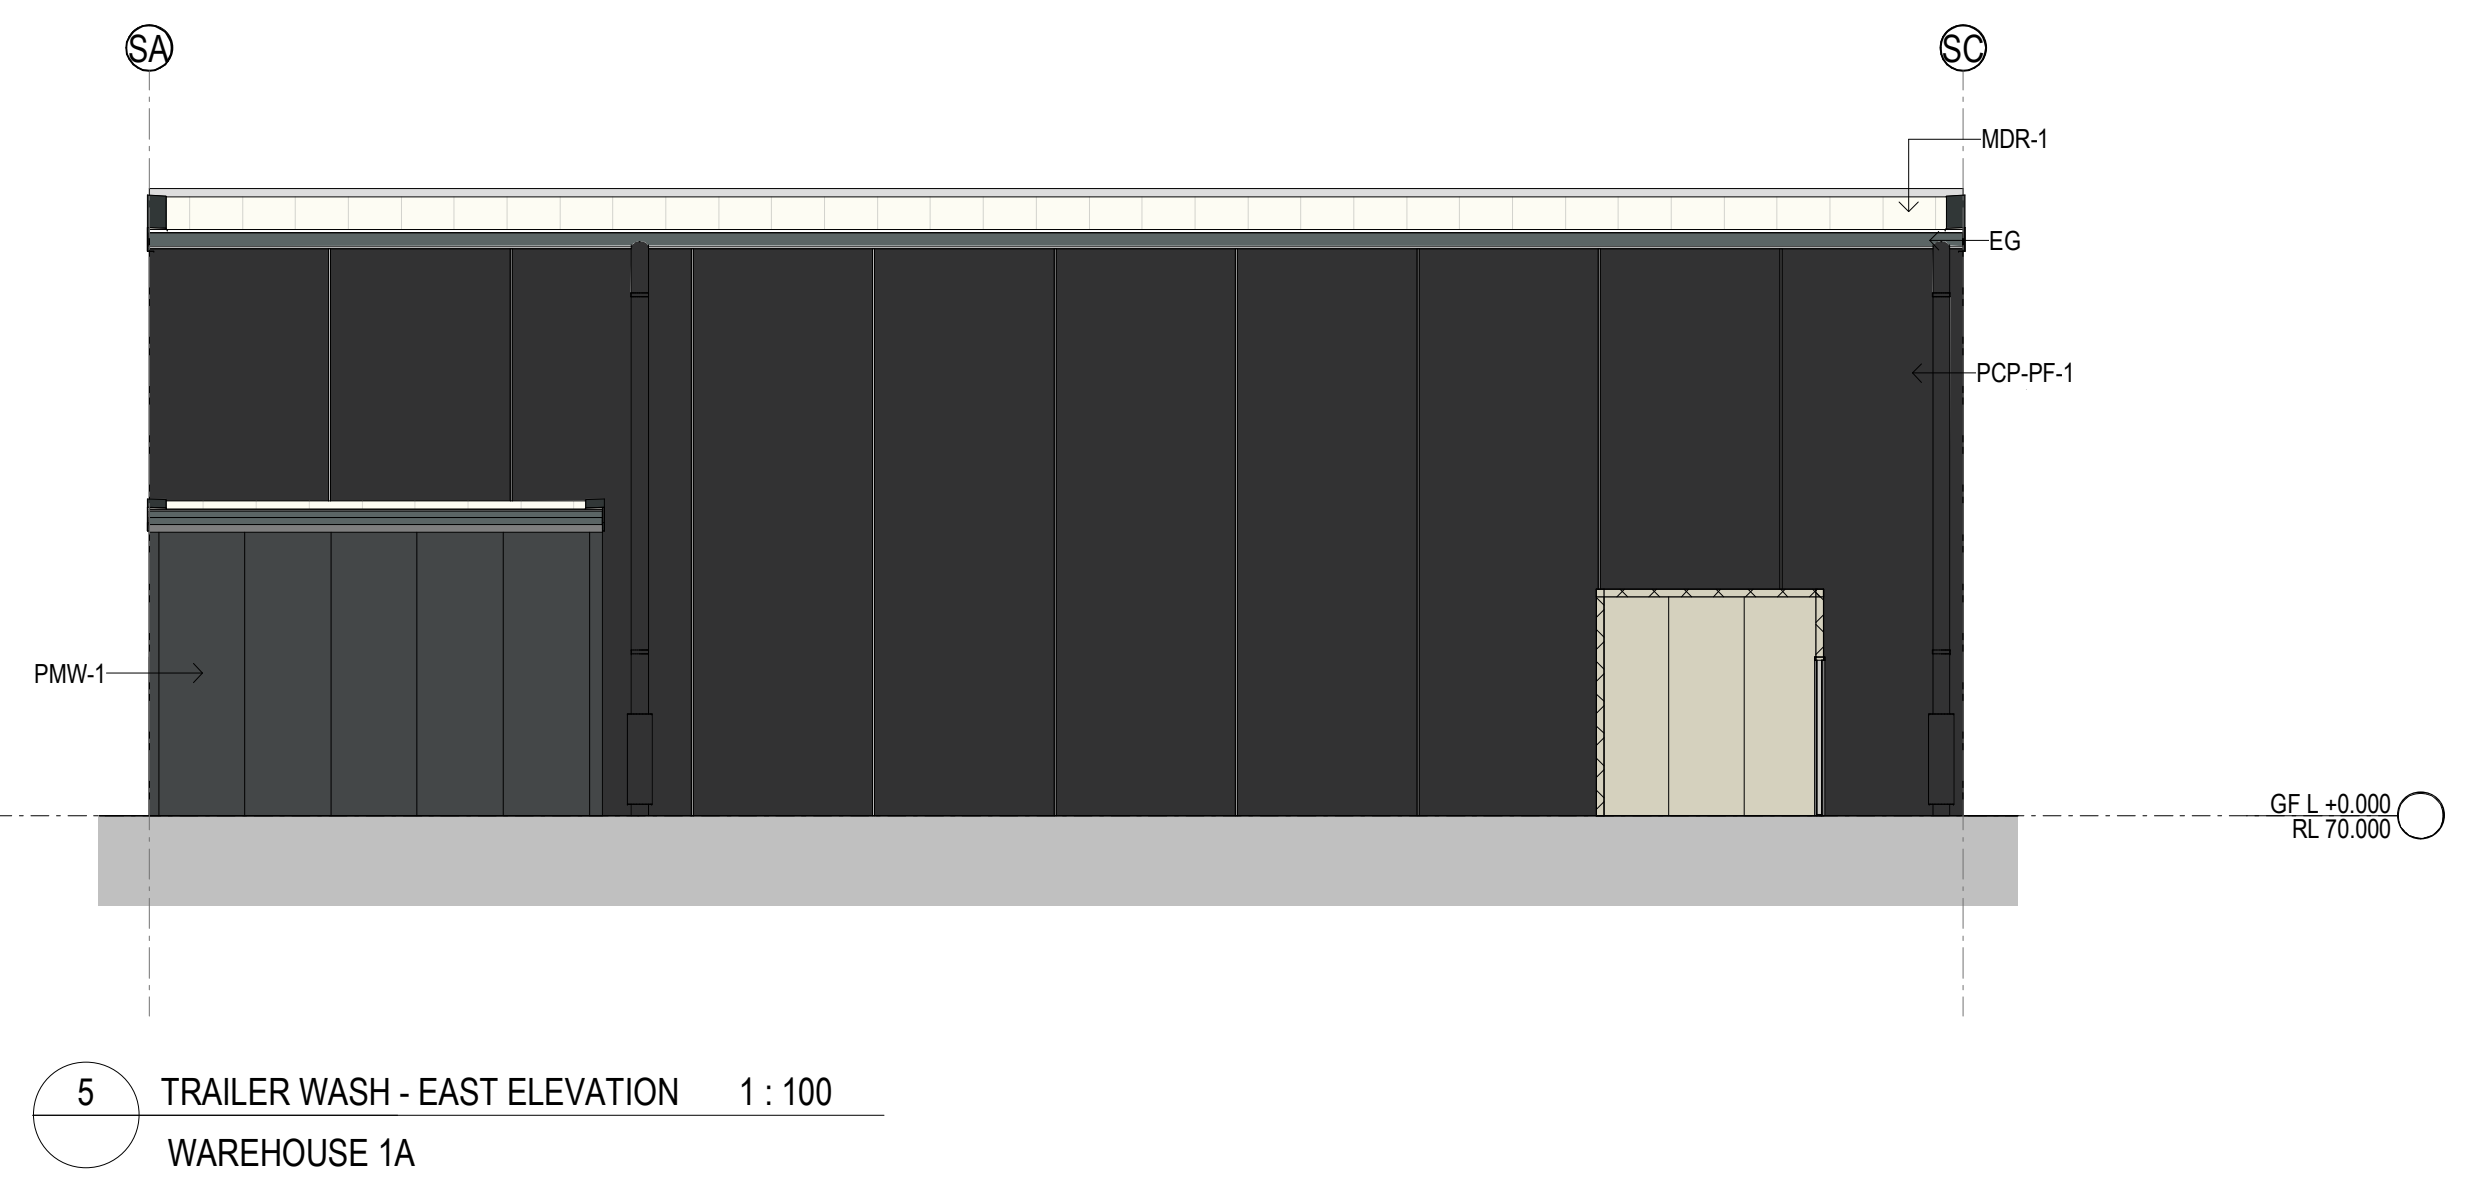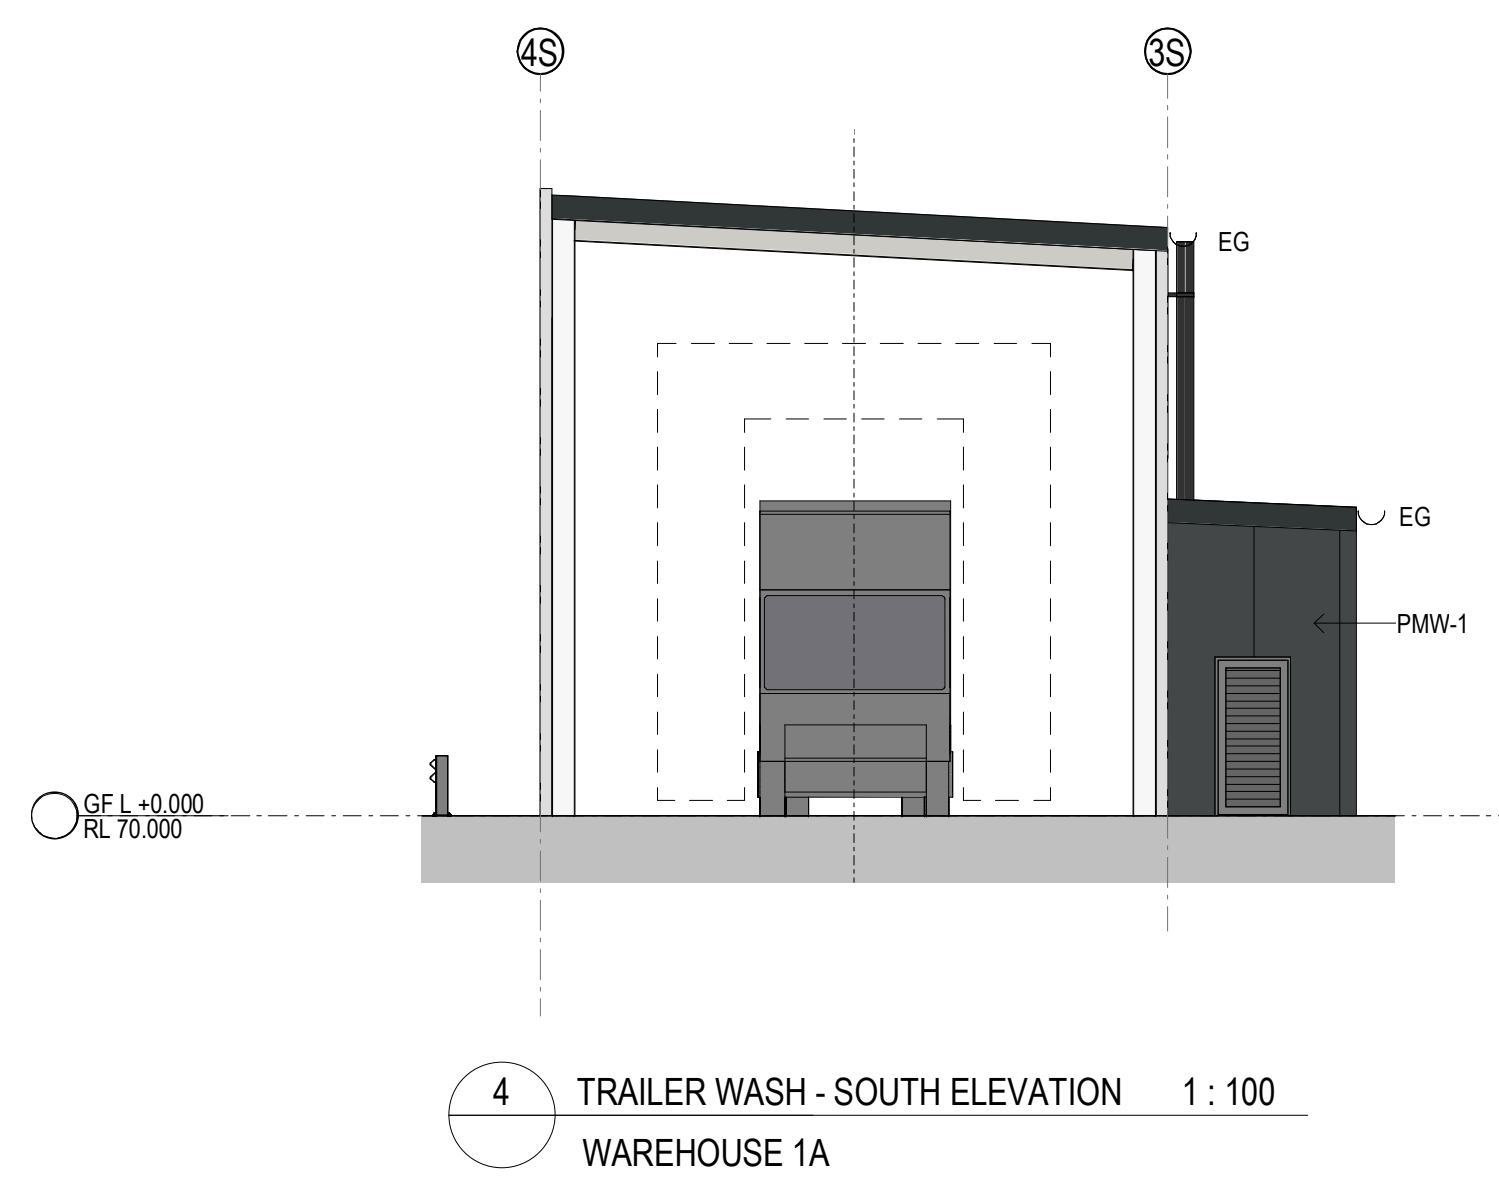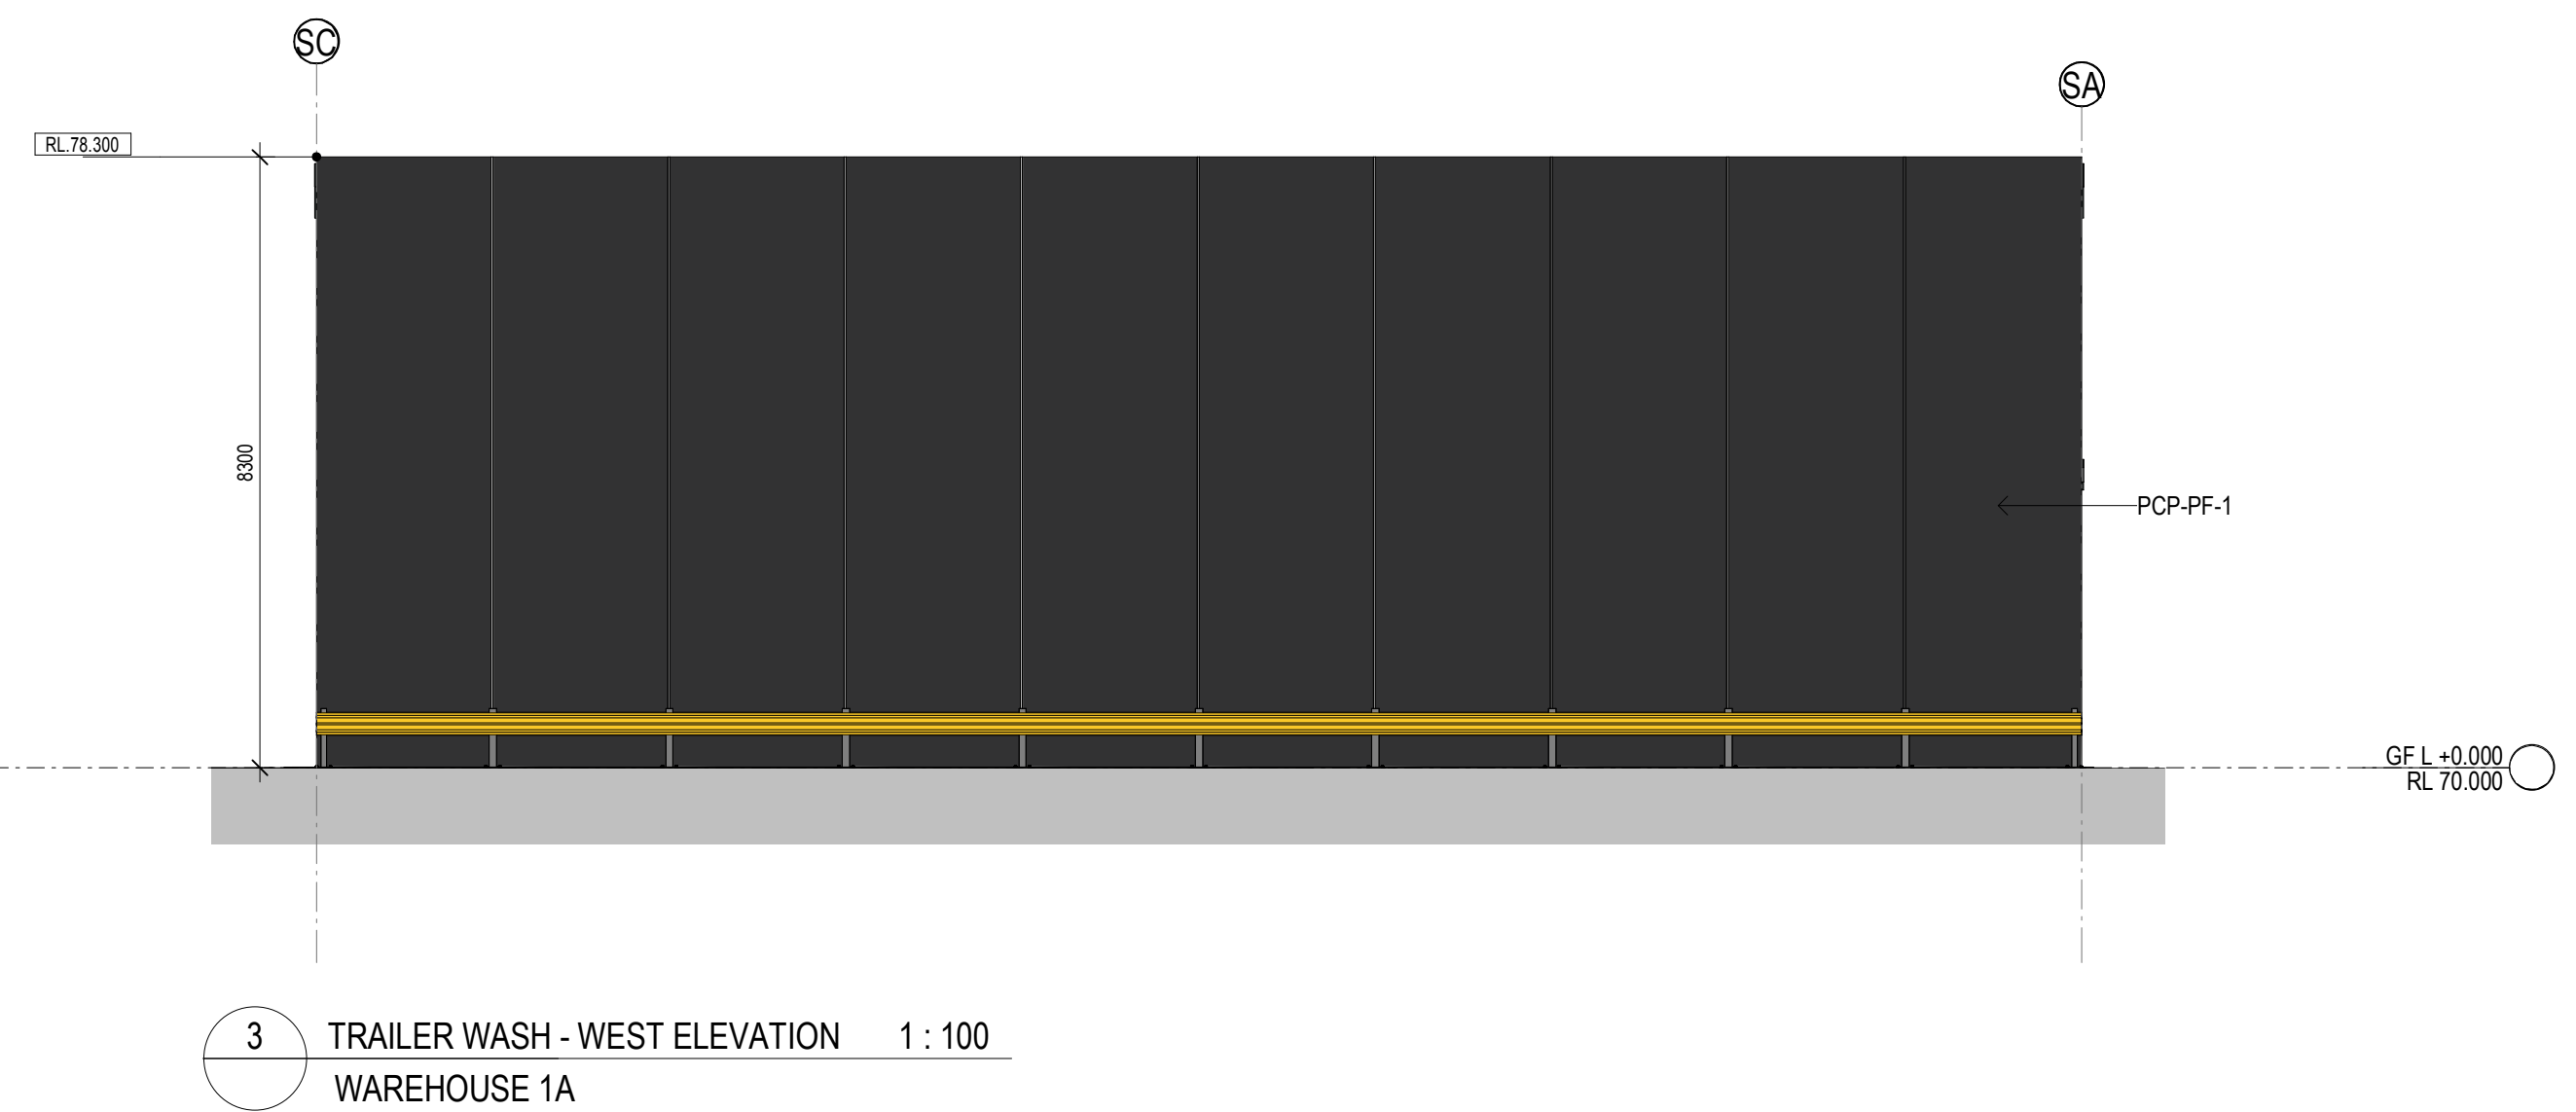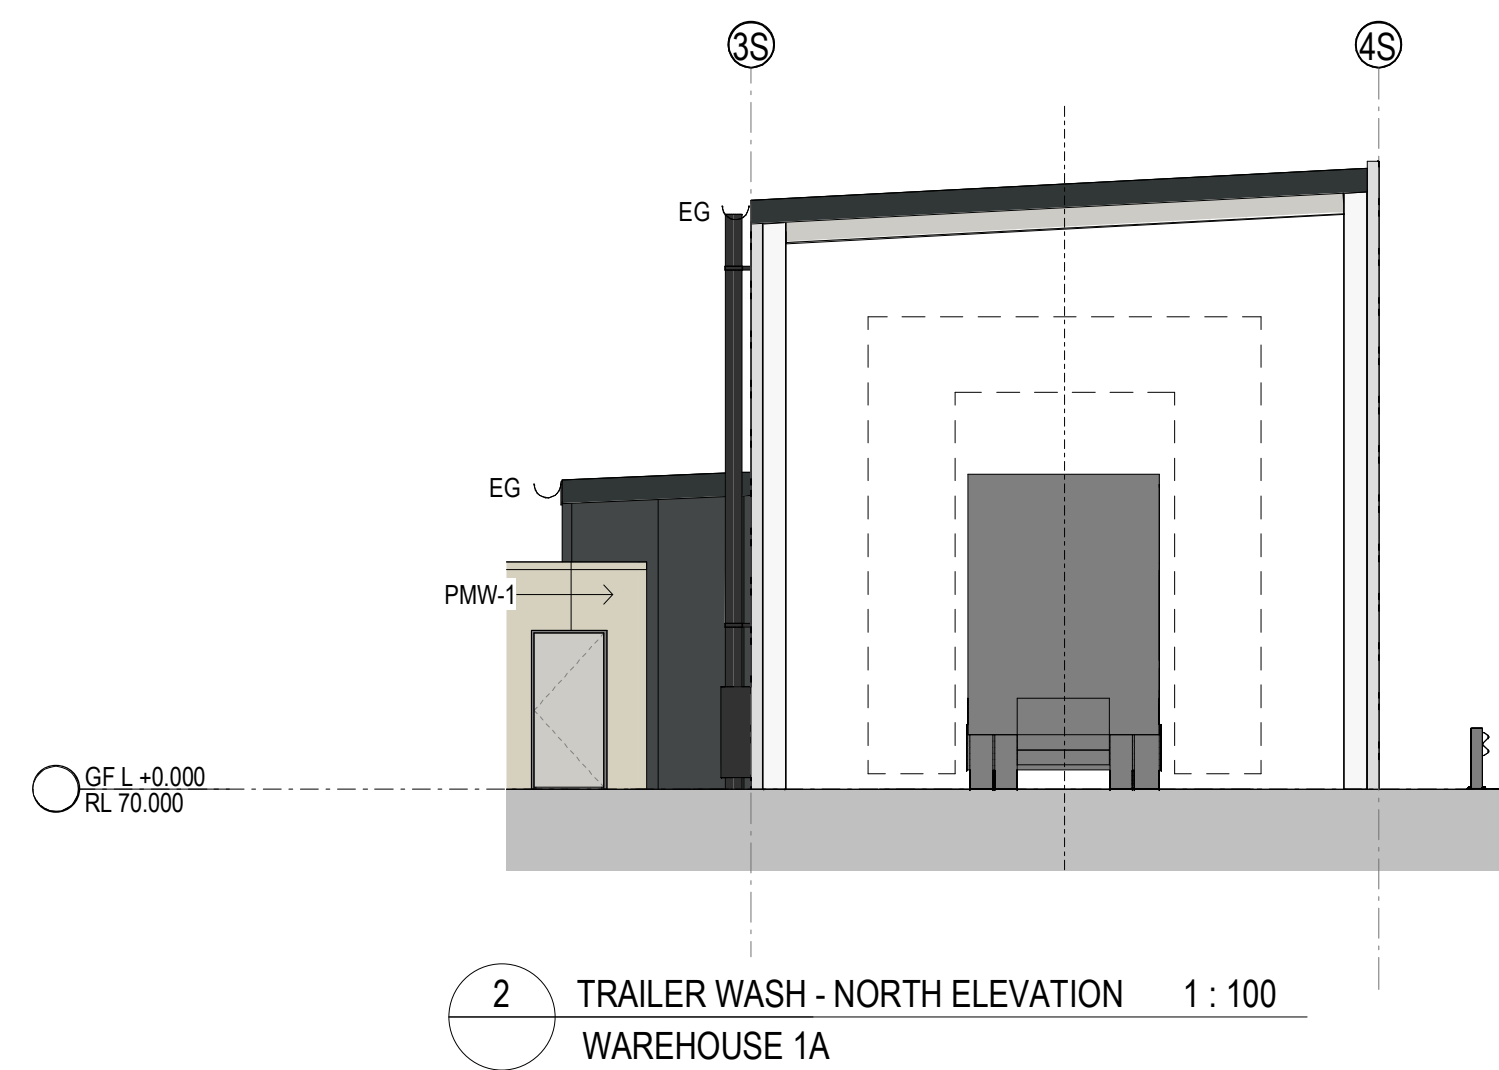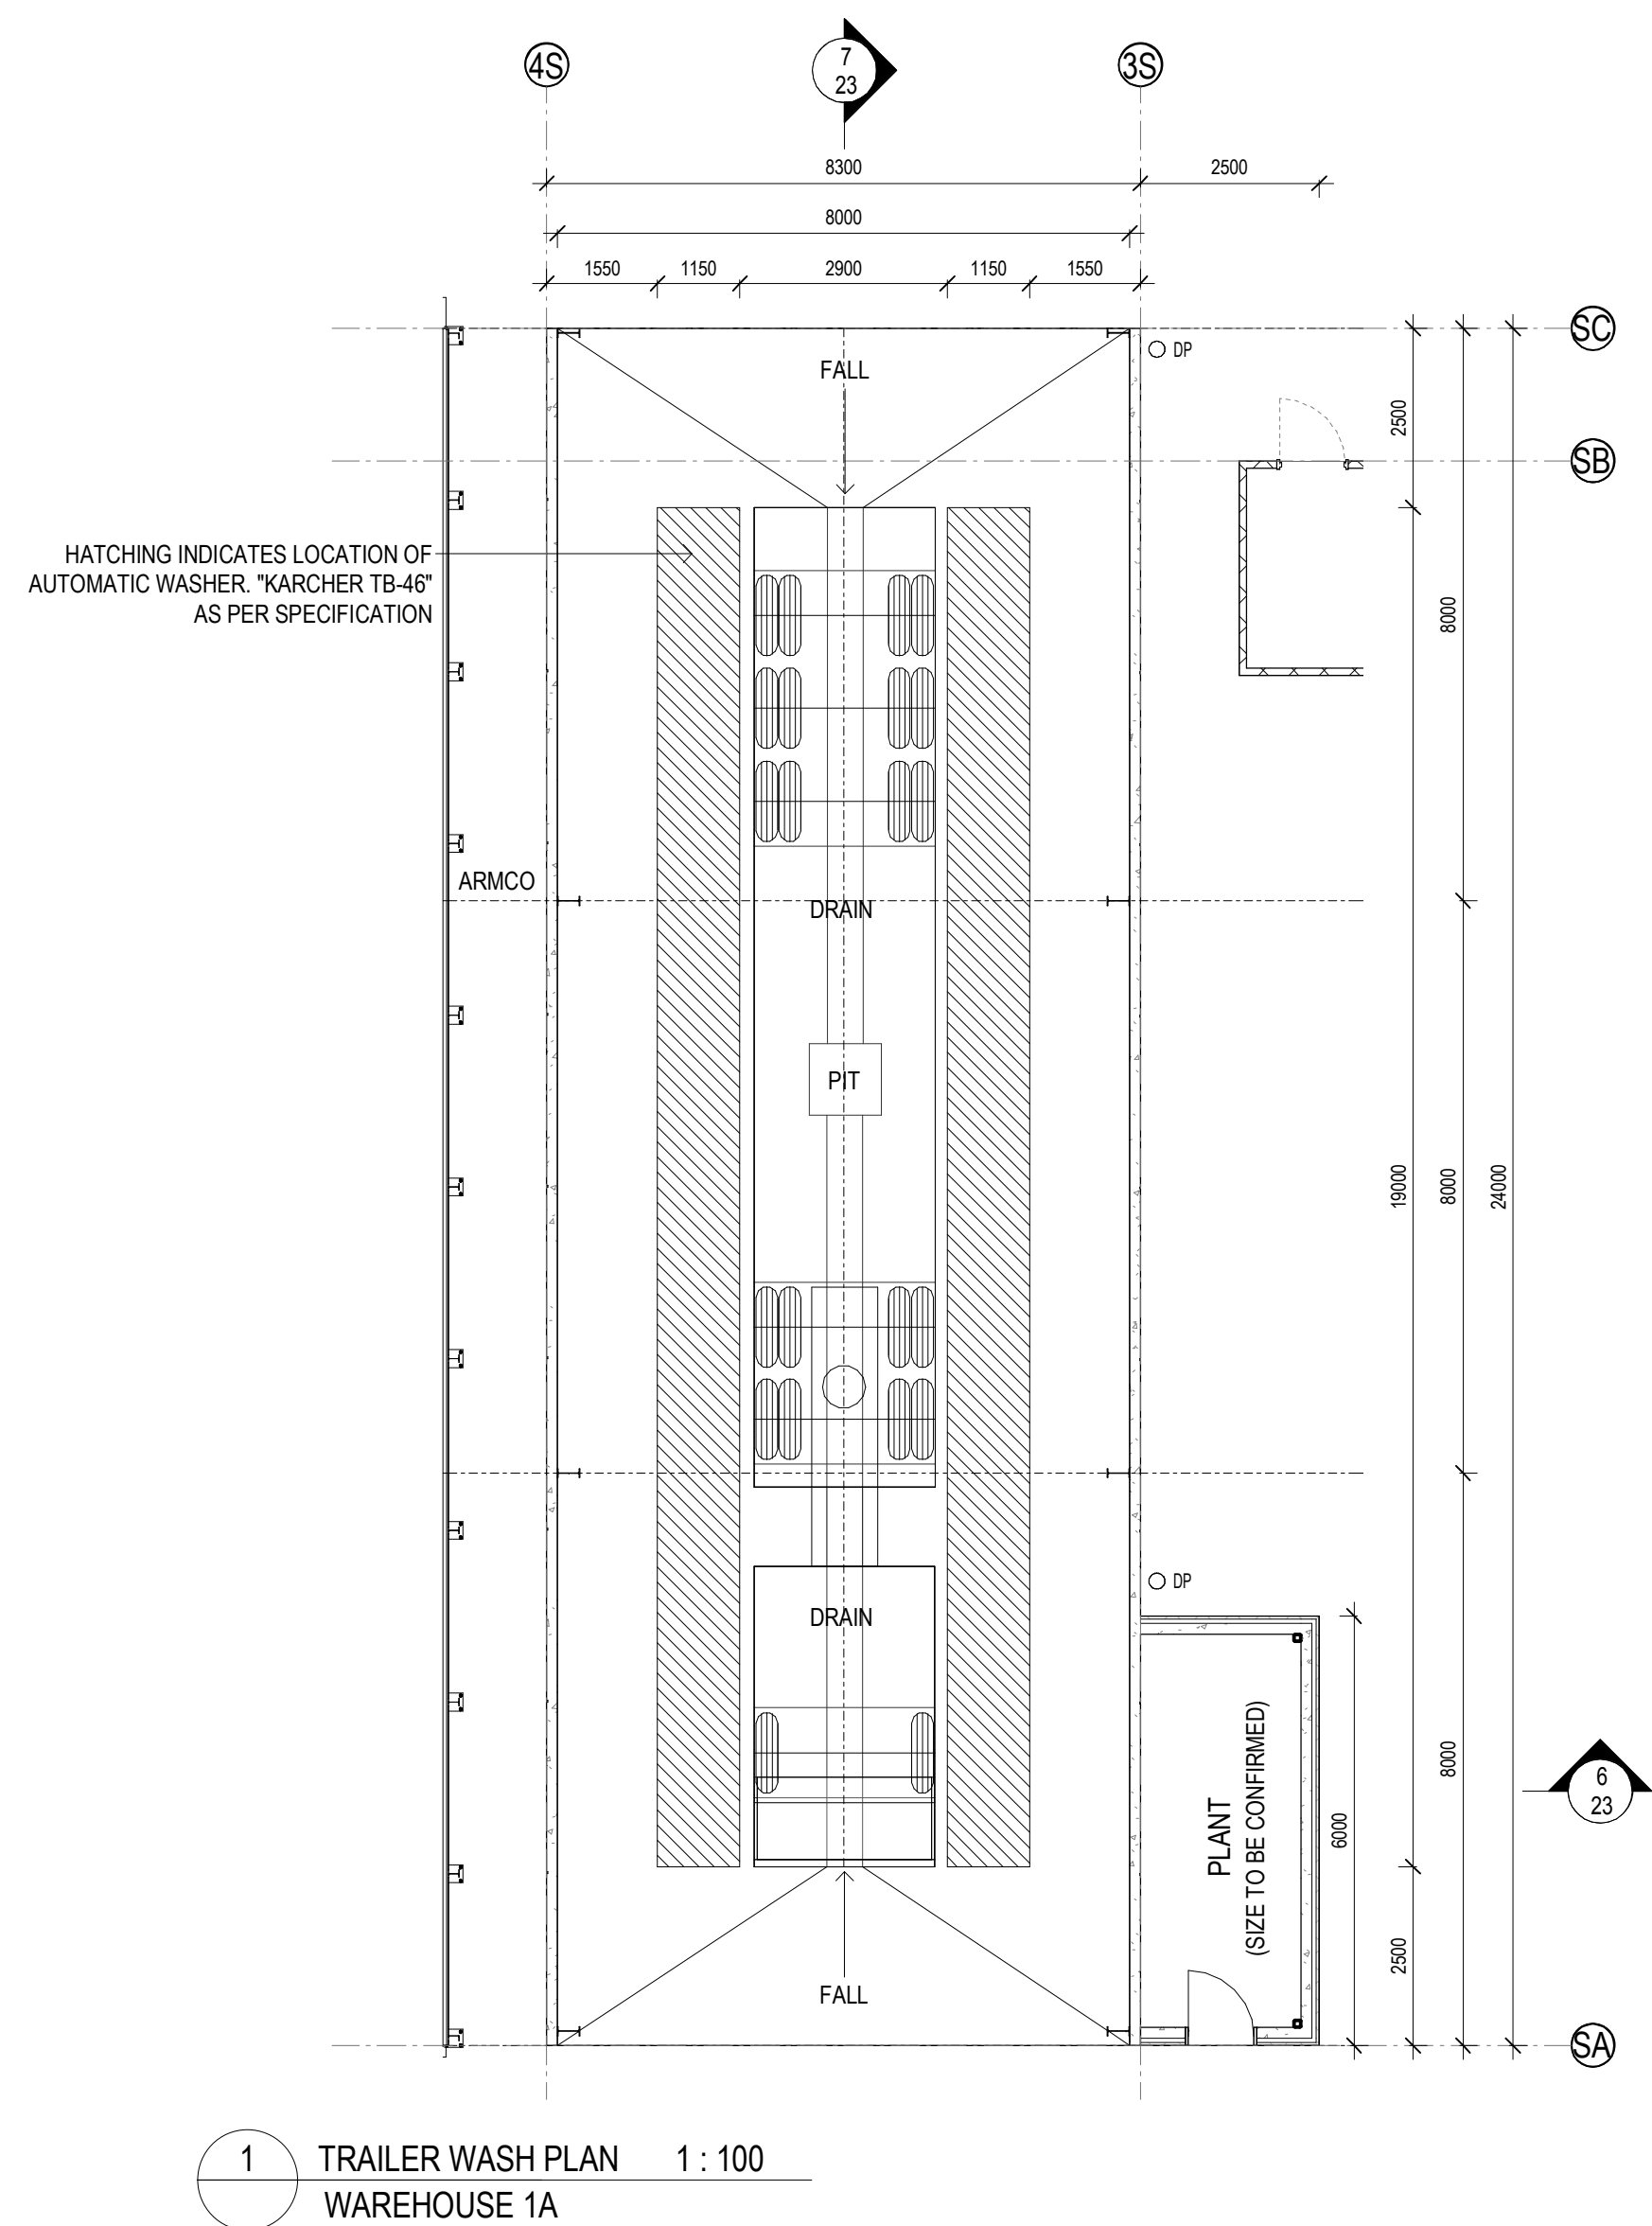





INDICATIVE EXTERNAL FINISHES LEGEND

|                                    |                                             
|------------------------------------|---------------------------------------------|-----------------------------|------------------------------------------|------------------------------------|------------------|-------------------------------------------------|---------------------------------------------------|----------------------------------------------|------------------------------------------------|----------------------------------------------|-------------------------------------------------|----------------------------------------------------------|----------------------------------------------------------|--------------------------------|--------------------------------|----------------------------------|-----------------------------|-------------------------------------------------------------|--------------------------------------------------------------|----------------------------------------------------------|-------------------------------------------------------|---------------------------------------------------------|--------------------------------------------------------|
| BLK1 STACKED BOND BLOCK LIGHT GREY | FC-1 PREFINISHED FIBRE CEMENT WALL SHEETING | GL-1 GLAZING DARK GREY TINT | GL-2 SPANDREL GLAZING DARK GREY (OPAQUE) | GL-3 PRIVACY GLAZING - TRANSLUCENT | GL-4 CLEAR GLASS | IWP-1 INSULATED WALL PANEL COLORBOND - MONUMENT | IWP-2 INSULATED WALL PANEL COLORBOND - SHALE GREY | IWP-3 INSULATED WALL PANEL COLORBOND - WHITE | MDR-1 METAL DECK ROOFING COLORBOND - SURFIMIST | MDR-2 METAL DECK ROOFING COLORBOND - COOLMAX | PCP-1 PRECAST CONCRETE PANELS OFF FORM CONCRETE | PCP-PF-1 PRECAST CONCRETE PANELS PAINT FINISH - MONUMENT | PCP-PF-2 PRECAST CONCRETE PANELS PAINT FINISH - MID GREY | PF-1 PAINT FINISH - 1 MONUMENT | PF-2 PAINT FINISH - 2 MID GREY | PF-3 PAINT FINISH - 3 SHALE GREY | PF-4 ANODISED BRONZE FINISH | PMW-1 PREFINISHED METAL WALL SHEETING MONUMENT (OR SIMILAR) | PMW-2 PREFINISHED METAL WALL SHEETING DARK GREY (OR SIMILAR) | PMW-3 PREFINISHED METAL WALL SHEETING WHITE (OR SIMILAR) | PMW-4 PREFINISHED METAL WALL SHEETING "GOODMAN GREEN" | TRS-1 TRANSLUCENT ROOF SHEET - OPAL COLOUR (OR SIMILAR) | TRS-2 DAPIALON/TRANSLUCENT WALL CLADDING - OPAL COLOUR |
|------------------------------------|---------------------------------------------|-----------------------------|------------------------------------------|------------------------------------|------------------|-------------------------------------------------|---------------------------------------------------|----------------------------------------------|------------------------------------------------|----------------------------------------------|-------------------------------------------------|----------------------------------------------------------|----------------------------------------------------------|--------------------------------|--------------------------------|----------------------------------|-----------------------------|-------------------------------------------------------------|--------------------------------------------------------------|----------------------------------------------------------|-------------------------------------------------------|---------------------------------------------------------|--------------------------------------------------------|

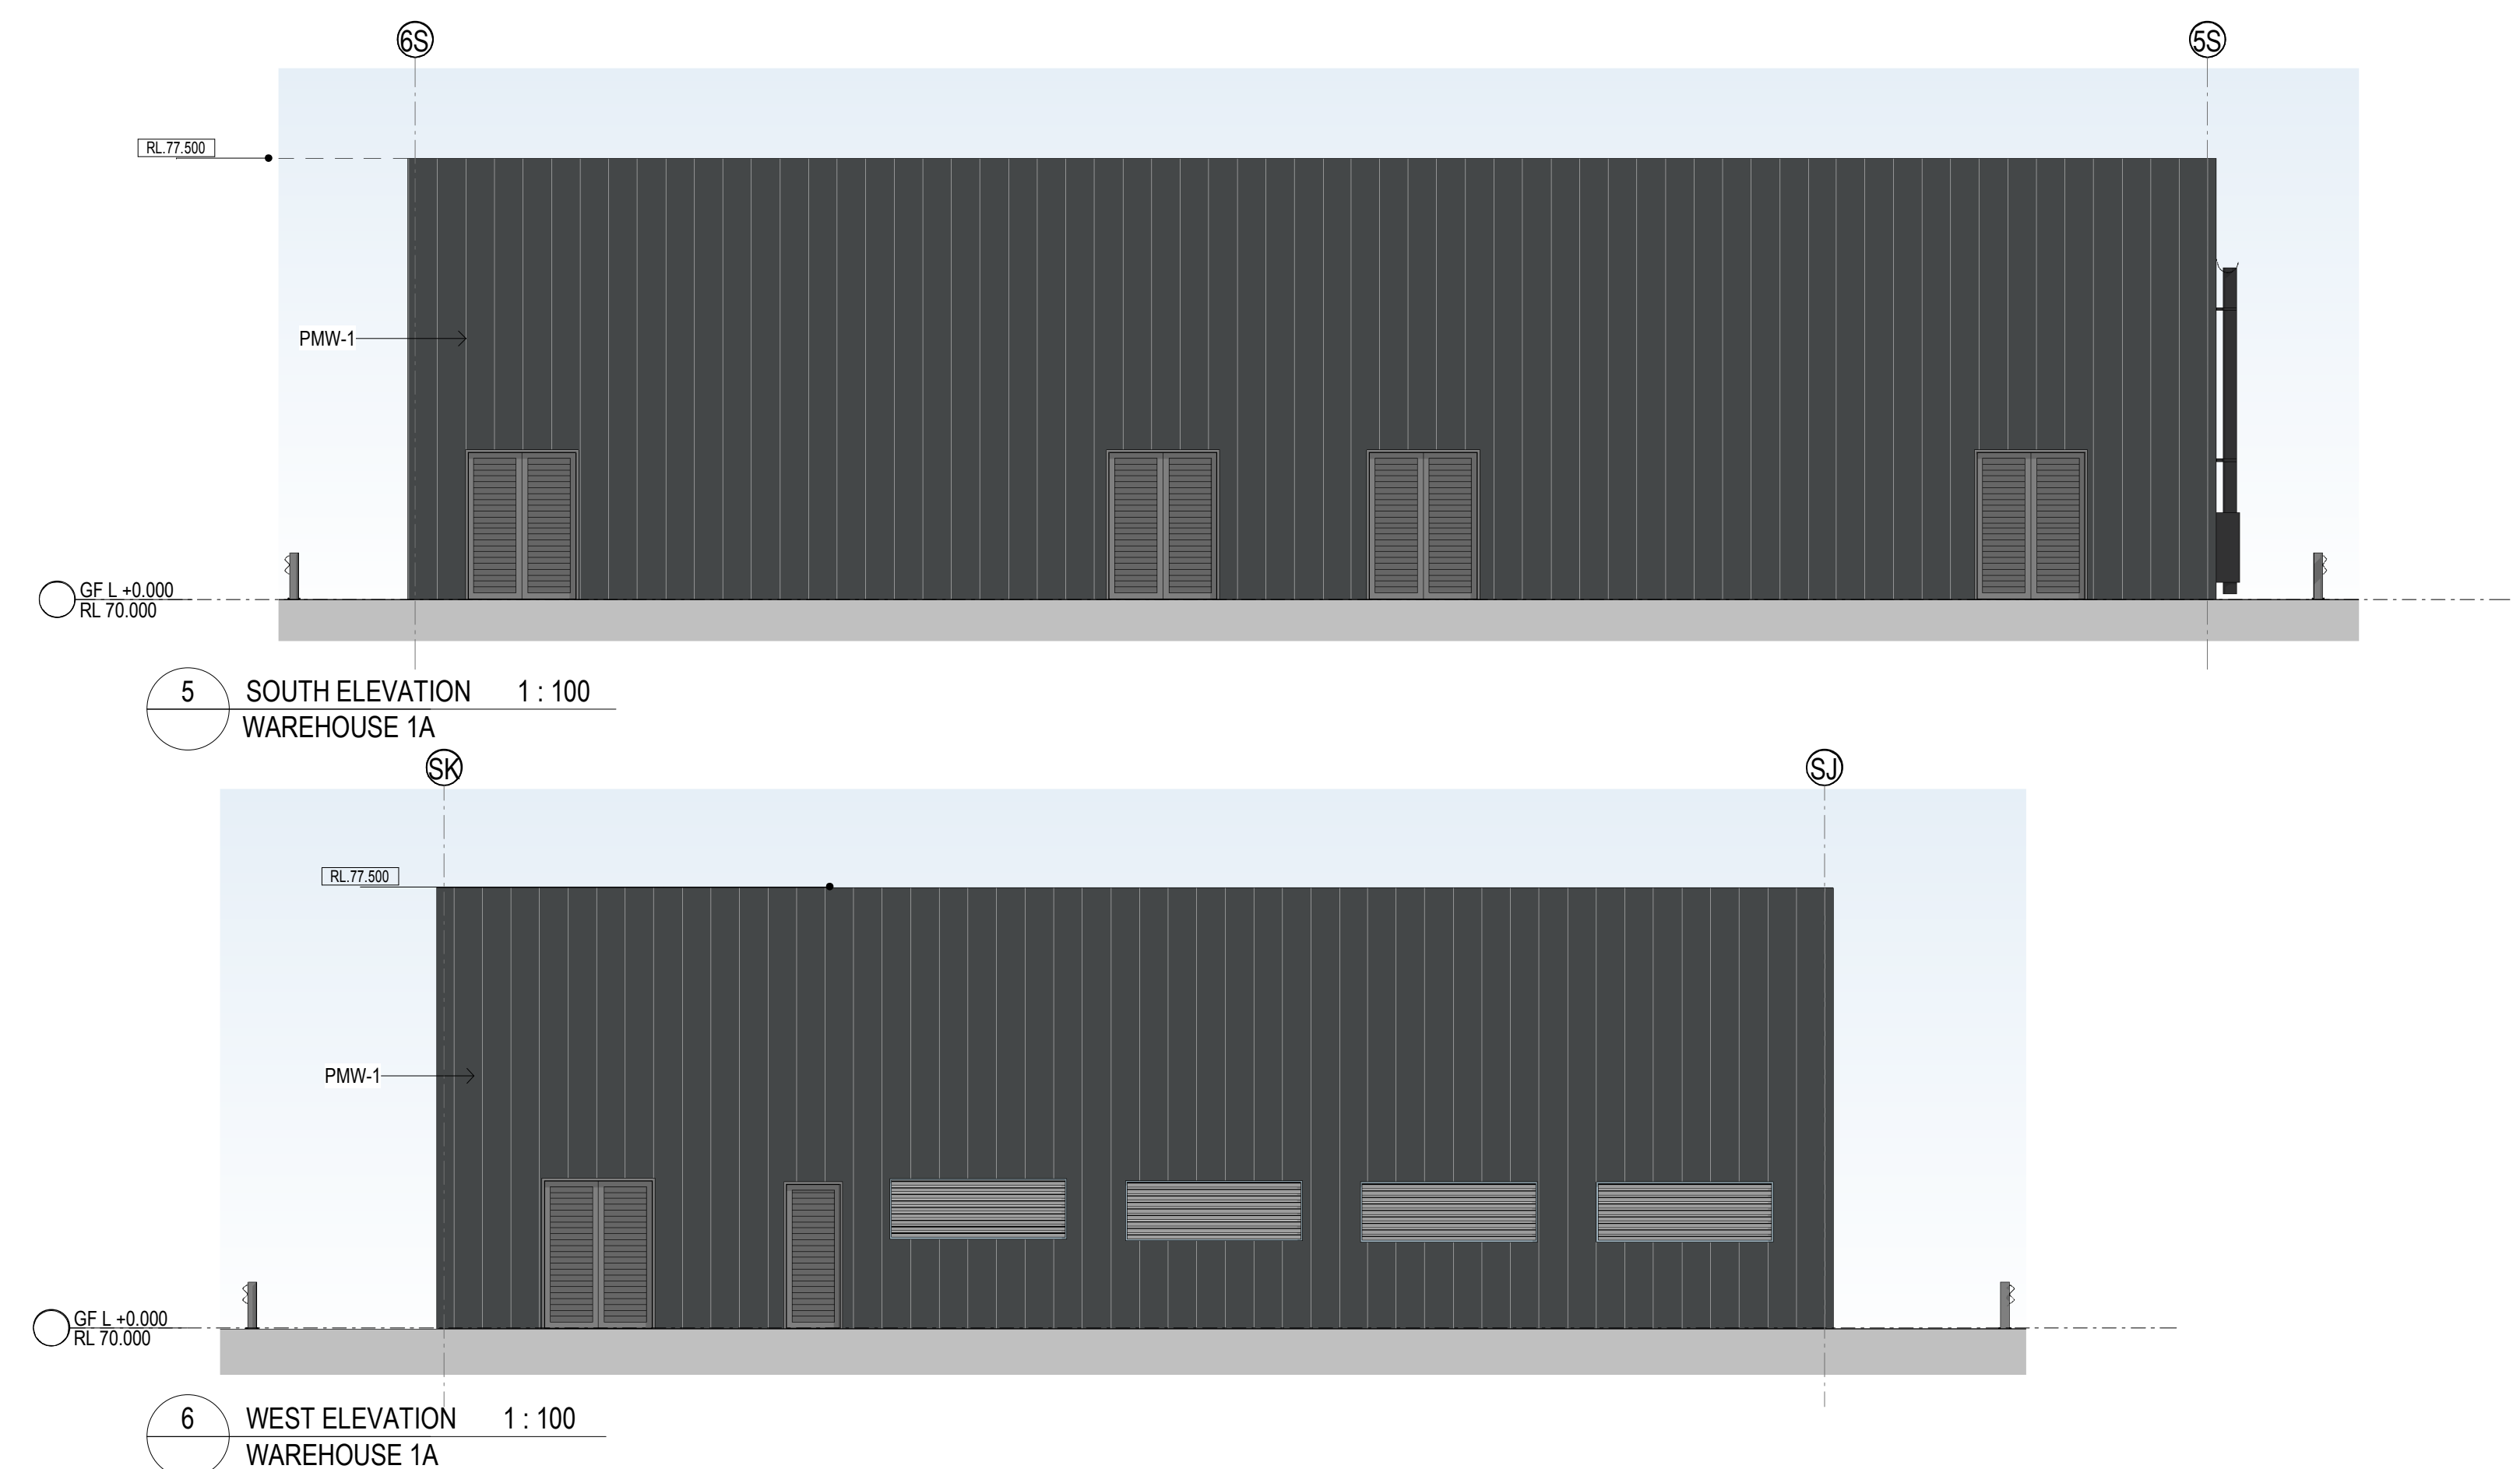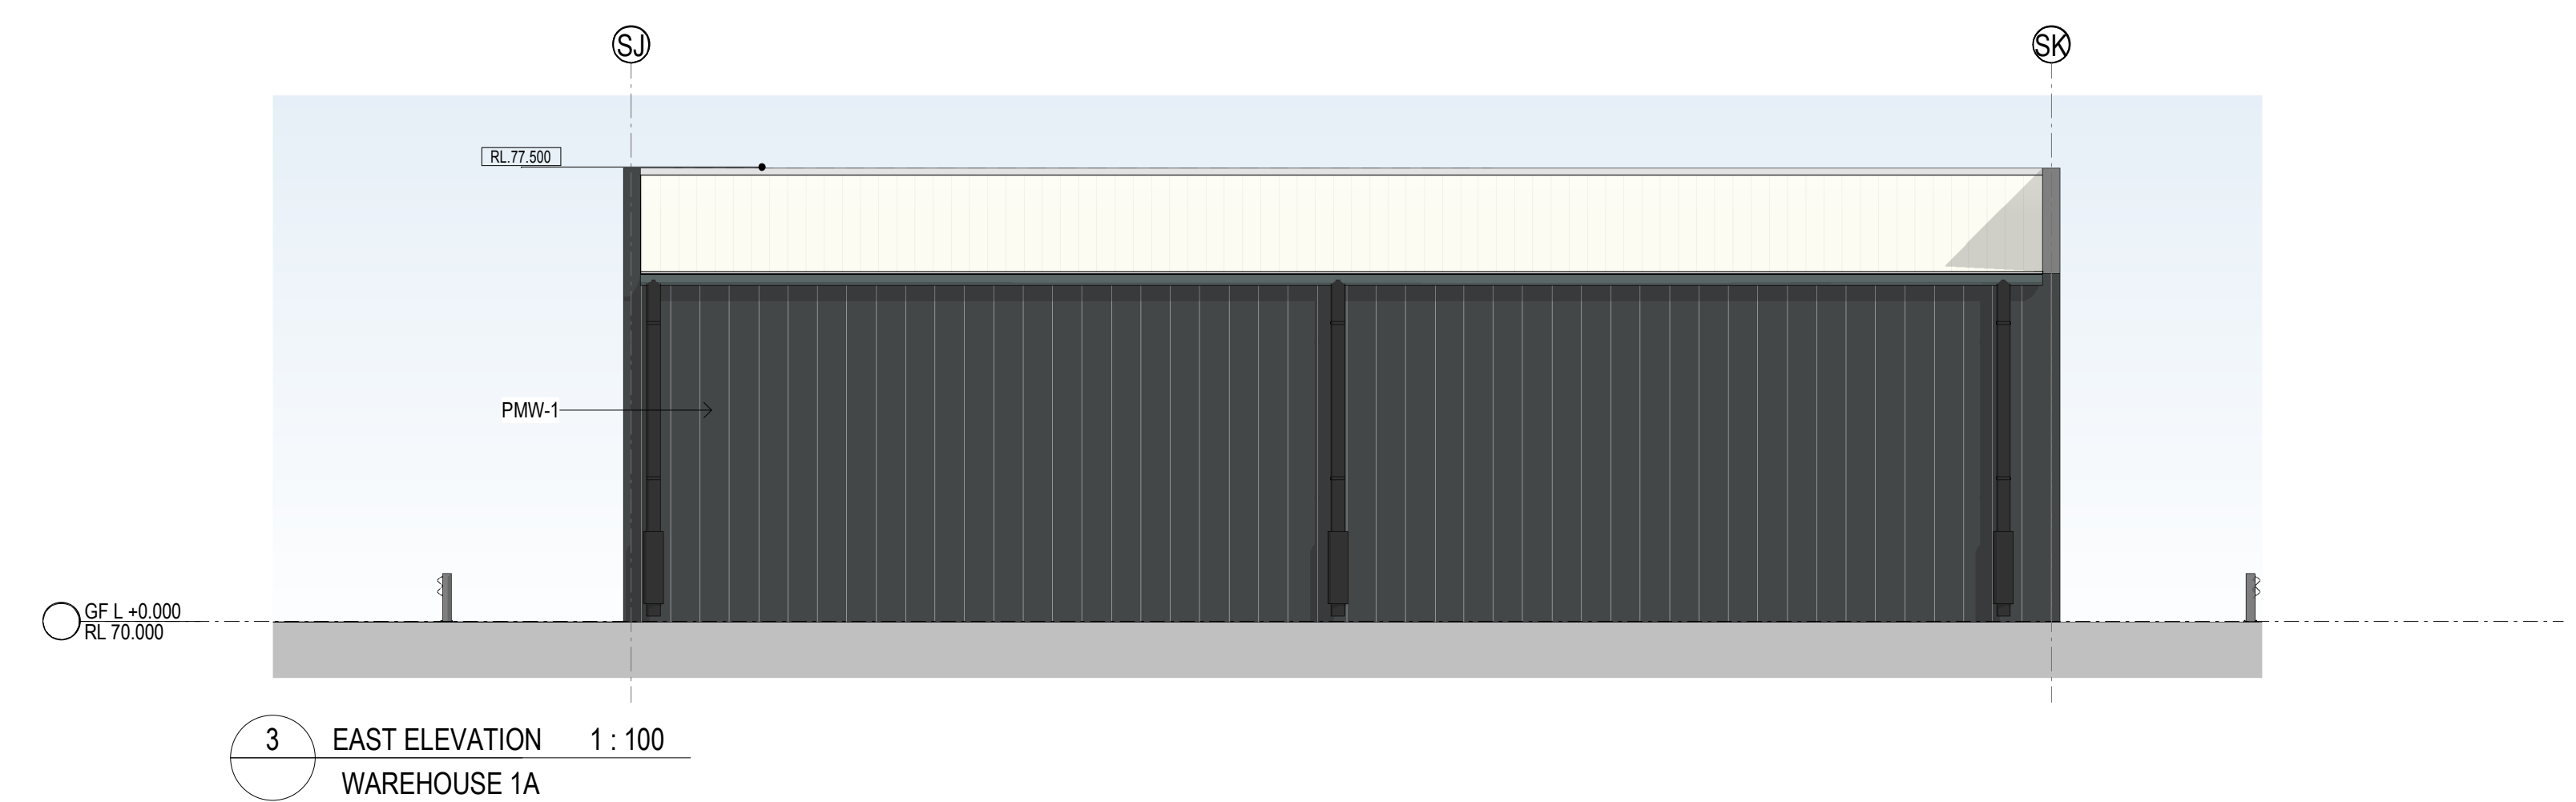
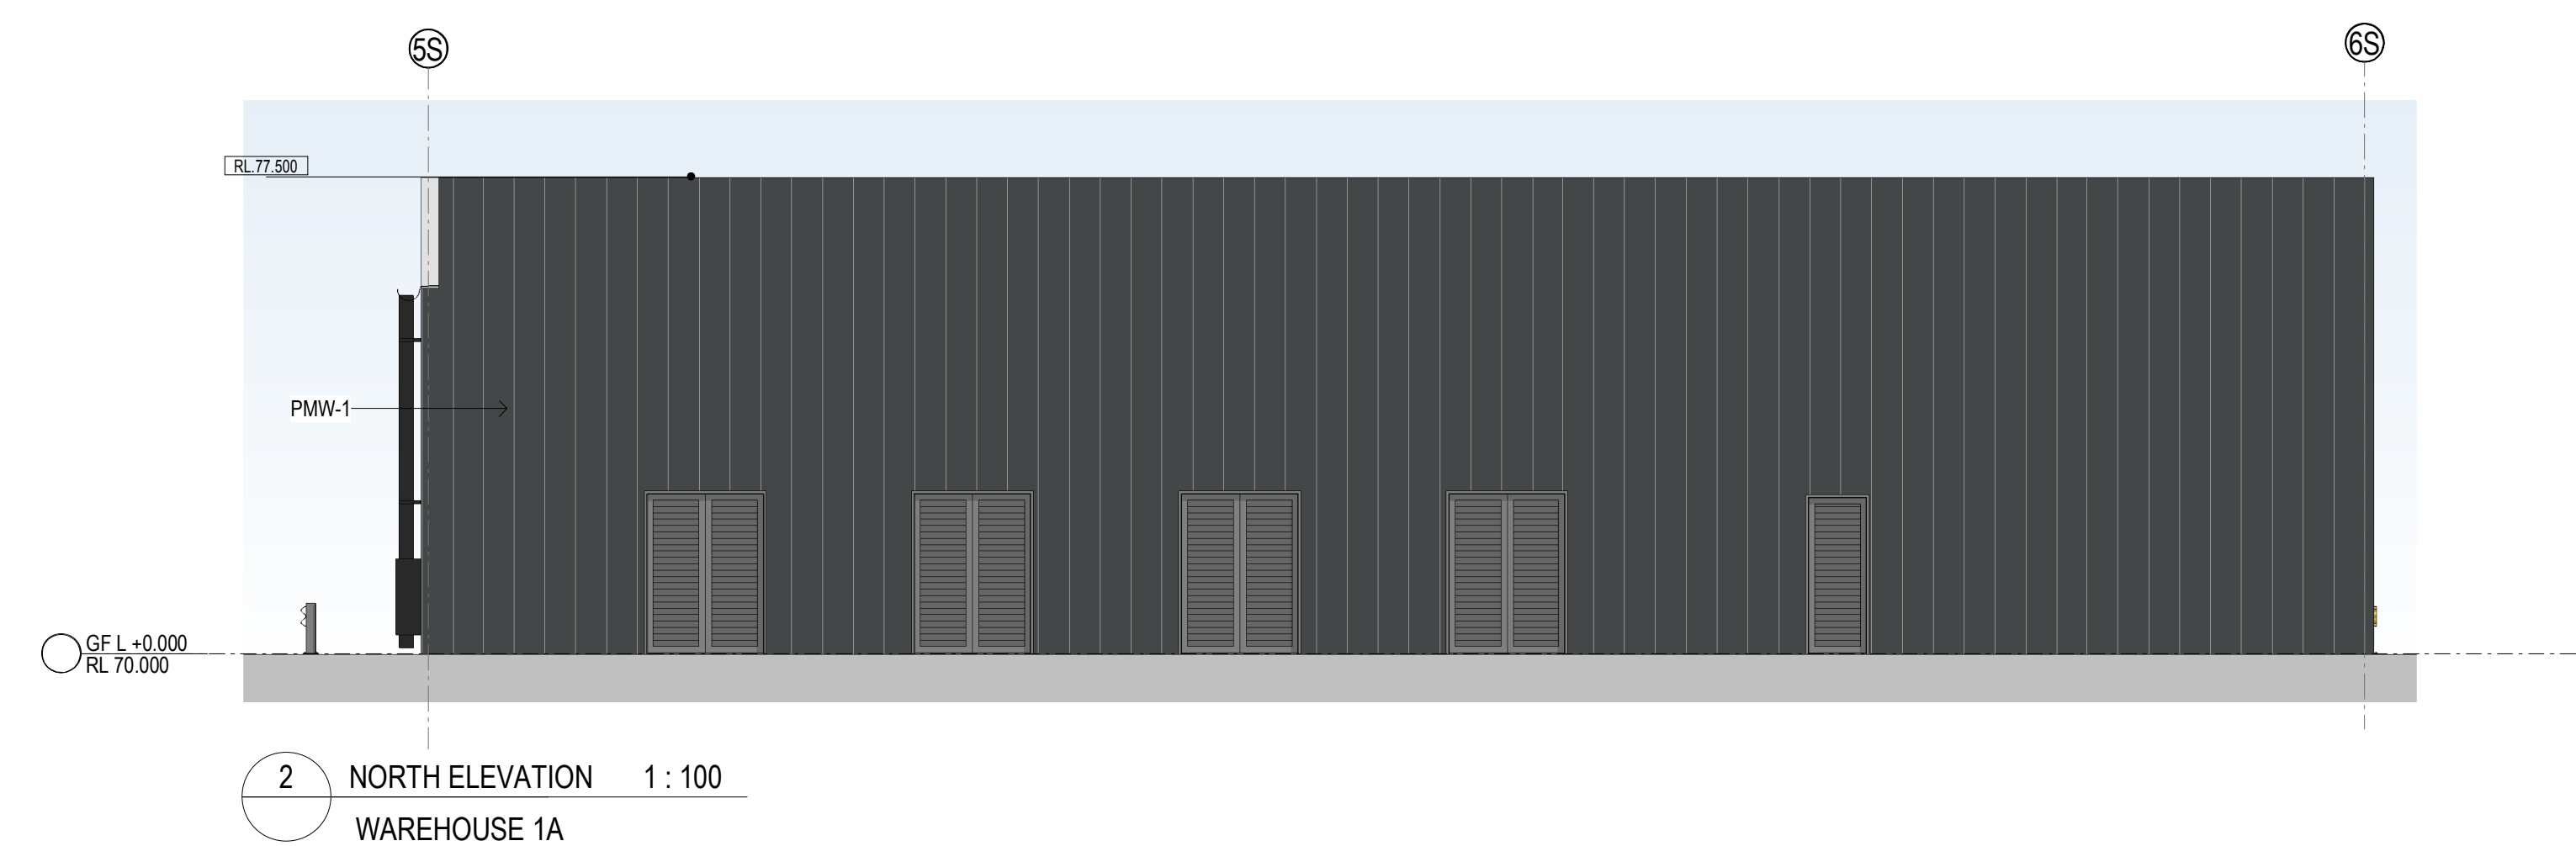
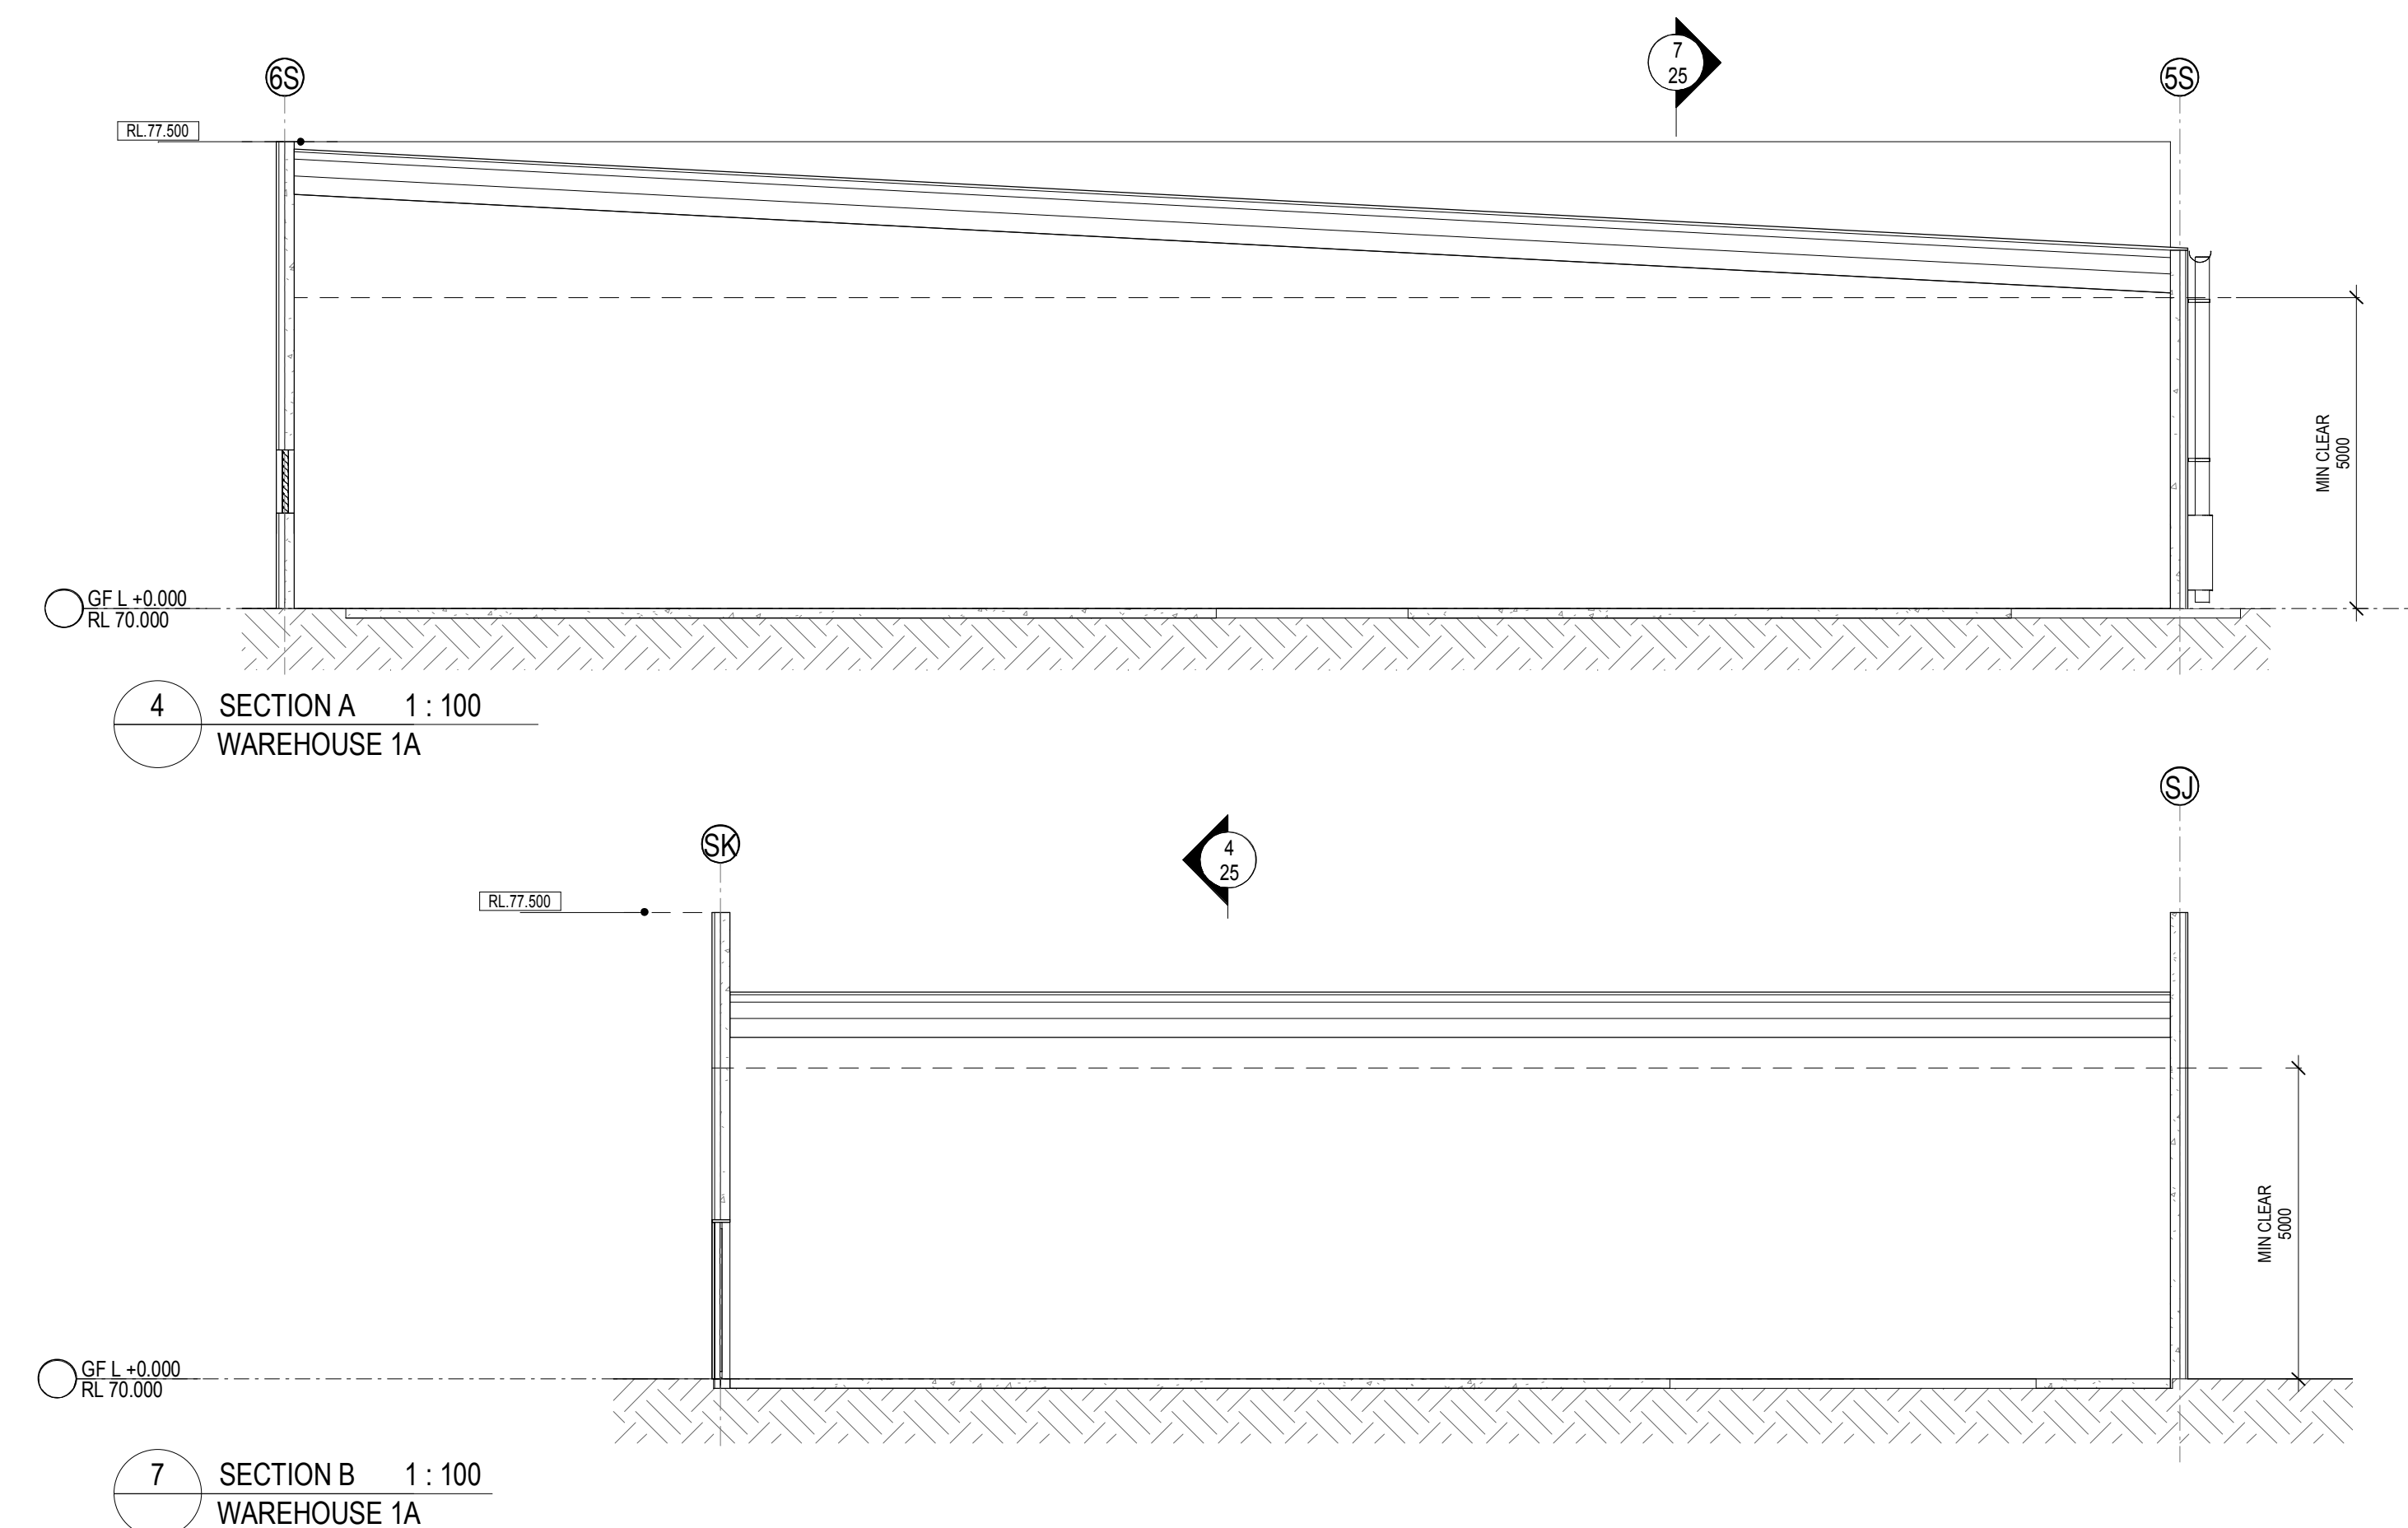
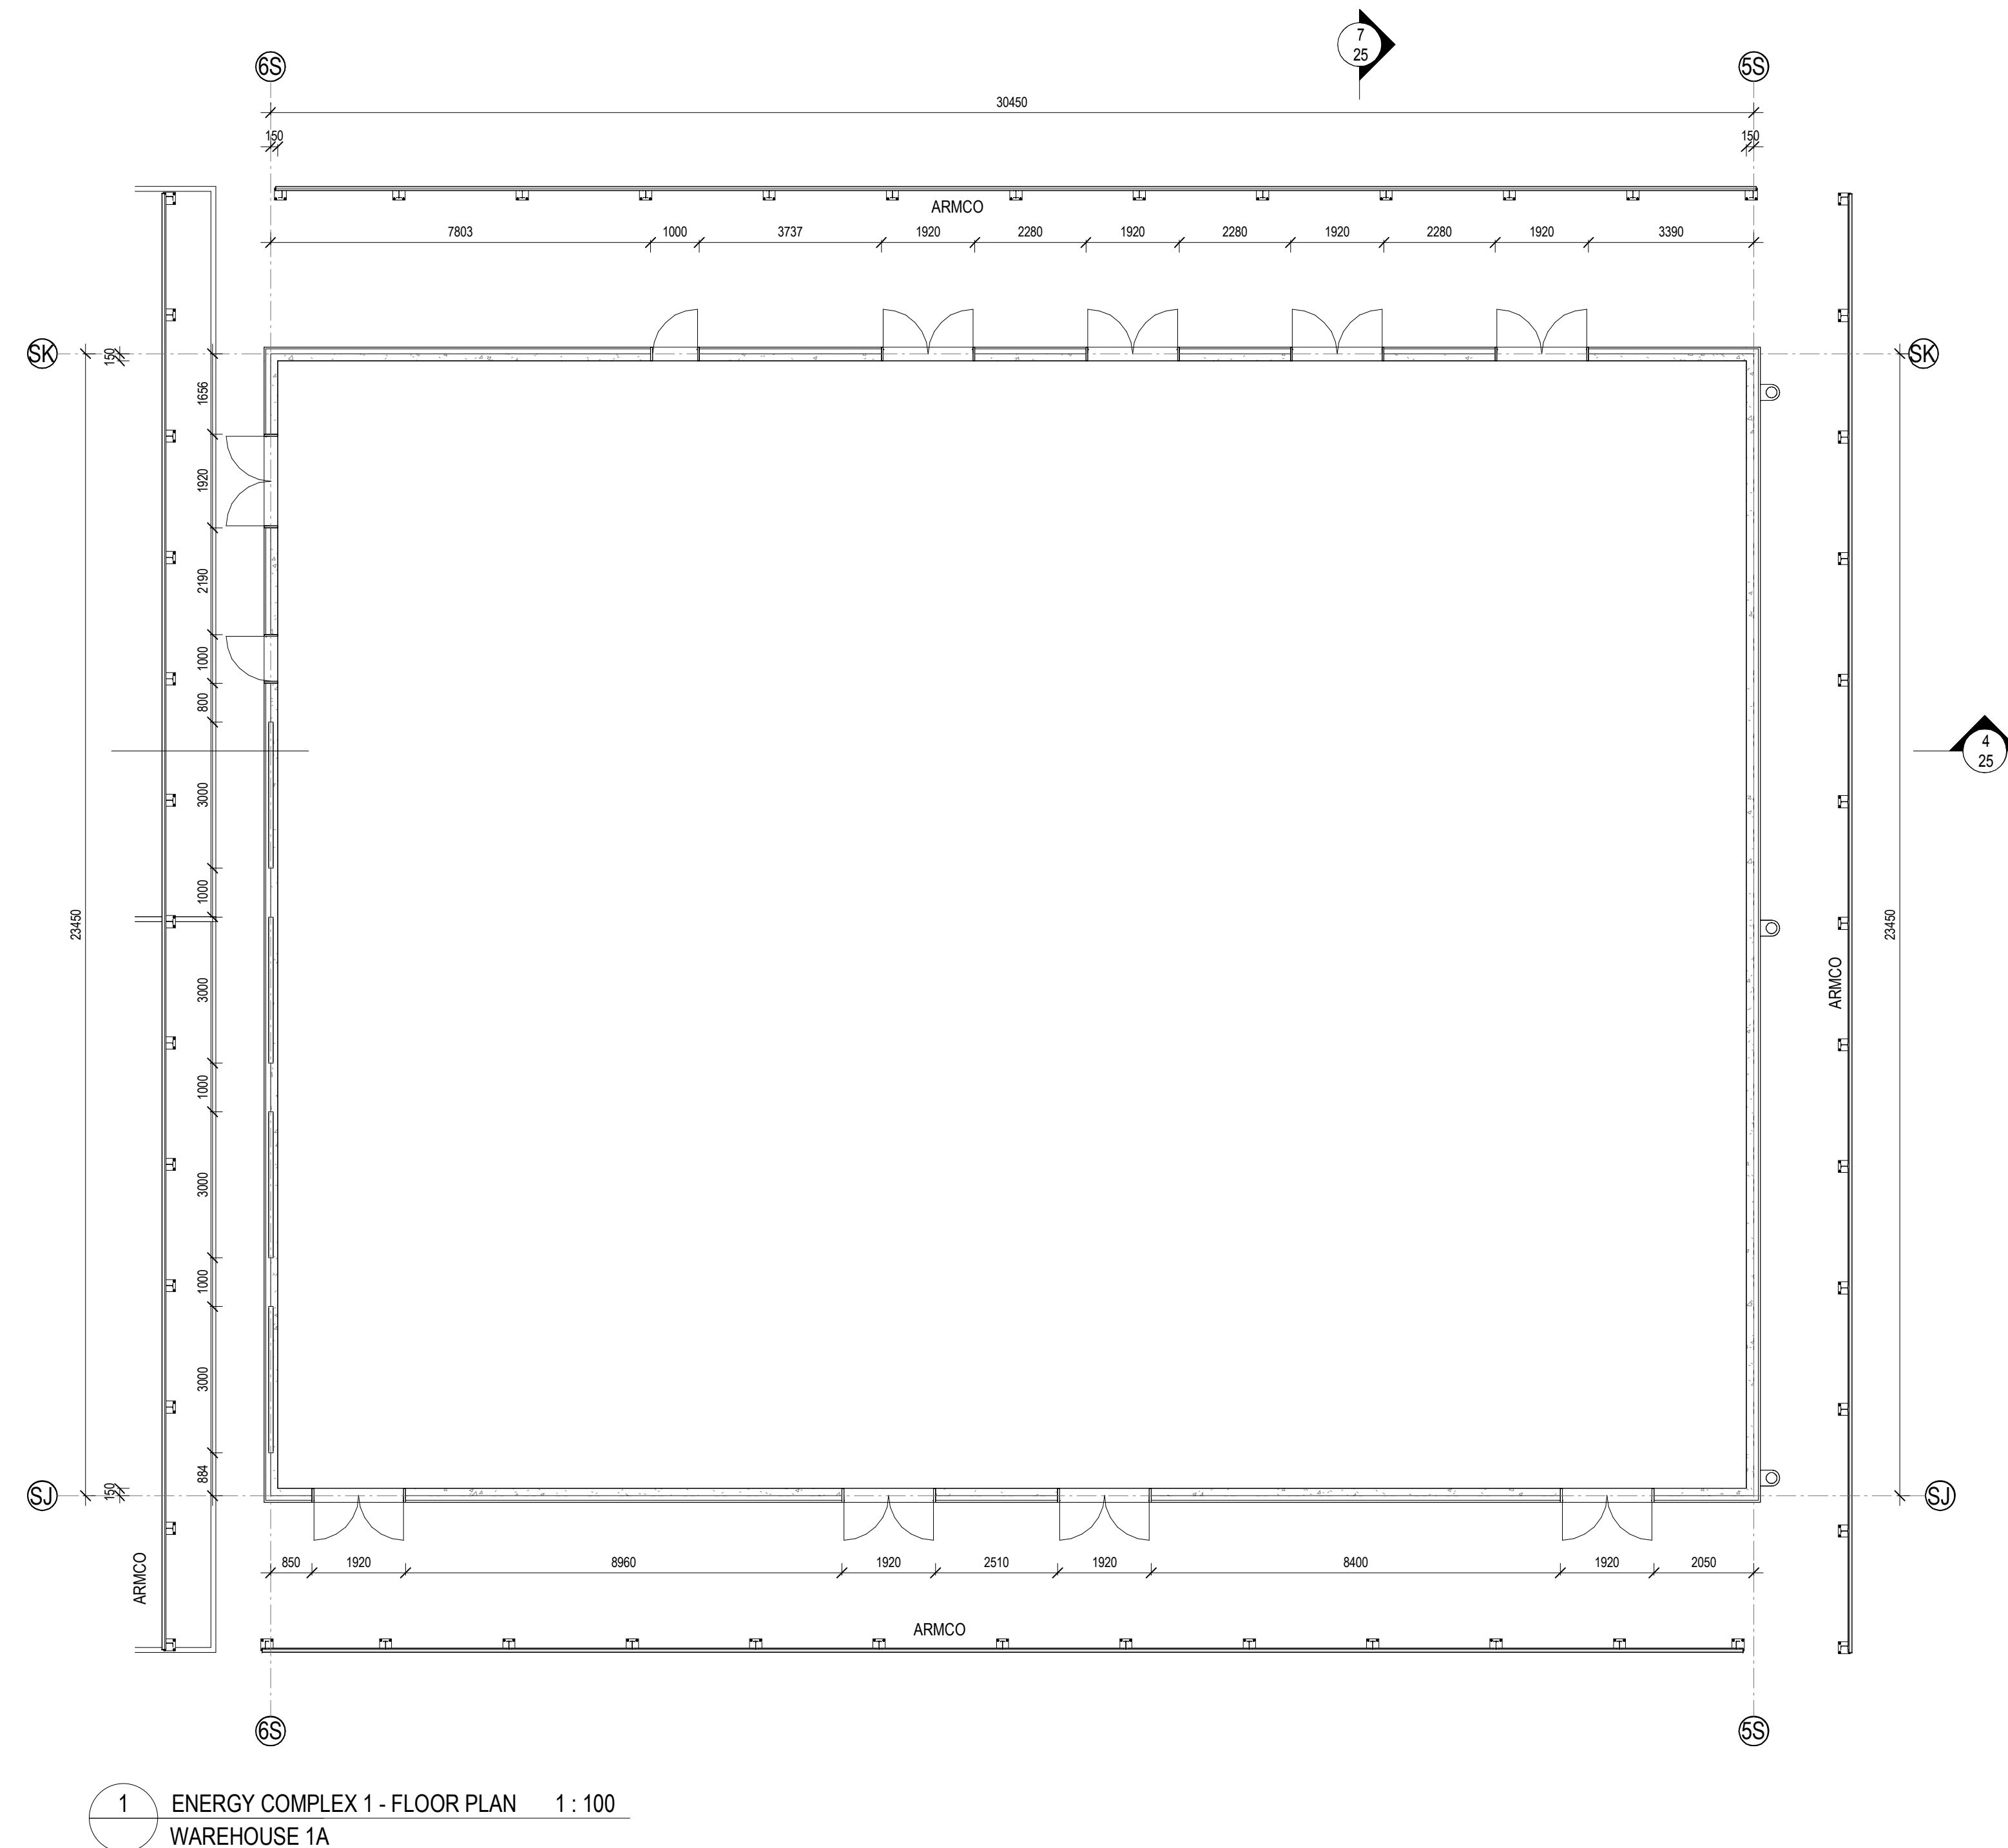


### INDICATIVE EXTERNAL FINISHES LEGEND

|                                                                                    |                                                                                     
|------------------------------------------------------------------------------------|-------------------------------------------------------------------------------------|-------------------------------------------------------------------------------------|-------------------------------------------------------------------------------------|-------------------------------------------------------------------------------------|---------------------------------------------------------------------------------------|---------------------------------------------------------------------------------------|---------------------------------------------------------------------------------------|---------------------------------------------------------------------------------------|---------------------------------------------------------------------------------------|---------------------------------------------------------------------------------------|---------------------------------------------------------------------------------------|---------------------------------------------------------------------------------------|---------------------------------------------------------------------------------------|---------------------------------------------------------------------------------------|---------------------------------------------------------------------------------------|---------------------------------------------------------------------------------------|---------------------------------------------------------------------------------------|---------------------------------------------------------------------------------------|---------------------------------------------------------------------------------------|---------------------------------------------------------------------------------------|---------------------------------------------------------------------------------------|---------------------------------------------------------------------------------------|---------------------------------------------------------------------------------------|
|  |  |  |  |  |  |  |  |  |  |  |  |  |  |  |  |  |  |  |  |  |  |  |  |
| BLK-1<br>STACKED BOND BLOCK<br>LIGHT GREY                                          | FC-1<br>PREFINISHED FIBRE<br>CEMENT WALL SHEETING                                   | GL-1<br>GLAZING<br>DARK GREY TINT                                                   | GL-2<br>SPANDREL GLAZING<br>DARK GREY (OPAQUE)                                      | GL-3<br>PRIVACY GLAZING -<br>TRANSLUCENT                                            | GL-4<br>CLEAR GLASS                                                                   | IWP-1<br>INSULATED WALL PANEL<br>COLORBOND - MONUMENT                                 | IWP-2<br>INSULATED WALL PANEL<br>COLORBOND - SHALE GREY                               | IWP-3<br>INSULATED WALL PANEL<br>COLORBOND - WHITE                                    | MDR-1<br>METAL DECK ROOFING<br>COLORBOND - SURFMIST                                   | MDR-2<br>METAL DECK ROOFING<br>COLORBOND - COOLMAX                                    | PCP-1<br>PRECAST CONCRETE PANELS<br>OFF-FORM CONCRETE                                 | PCP-PF-1<br>PRECAST CONCRETE PANELS<br>PAINT FINISH - MONUMENT                        | PCP-PF-2<br>PRECAST CONCRETE PANELS<br>PAINT FINISH - MID GREY                        | PF-1<br>PAINT FINISH - 1<br>MONUMENT                                                  | PF-2<br>PAINT FINISH - 2<br>MID GREY                                                  | PF-3<br>PAINT FINISH - 3<br>SHALE GREY                                                | PF-4<br>ANODISED<br>BRONZE FINISH                                                     | PMW-1<br>PREFINISHED METAL<br>WALL SHEETING<br>(OR SIMILAR)                           | PMW-2<br>PREFINISHED METAL<br>WALL SHEETING<br>(OR SIMILAR)                           | PMW-3<br>PREFINISHED METAL<br>WALL SHEETING<br>(OR SIMILAR)                           | PMW-4<br>PREFINISHED METAL<br>WALL SHEETING<br>'GOODMAN GREEN'                        | TRS-1<br>TRANSLUCENT ROOF<br>SHEET (OR SIMILAR)                                       | TRS-2<br>DAPALON TRANSLUCENT<br>WALL GLAZING - OPAL<br>(OR SIMILAR)                   |

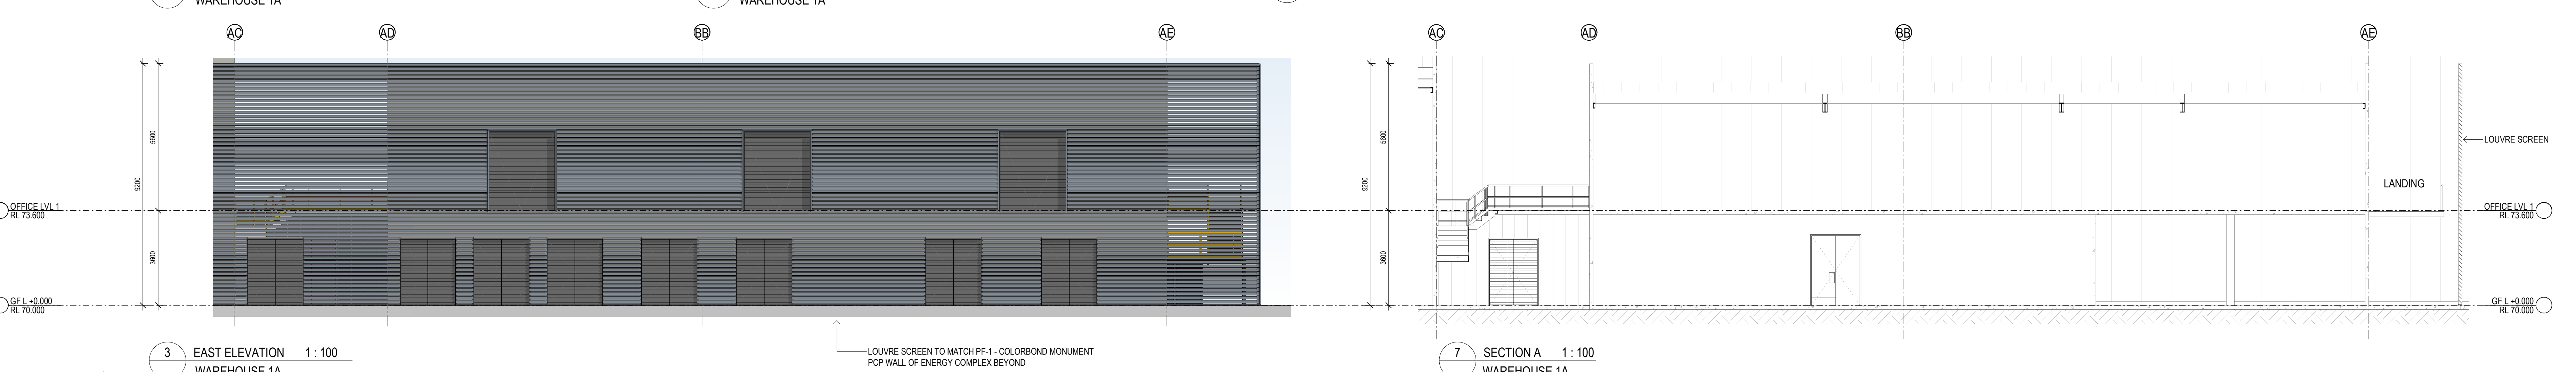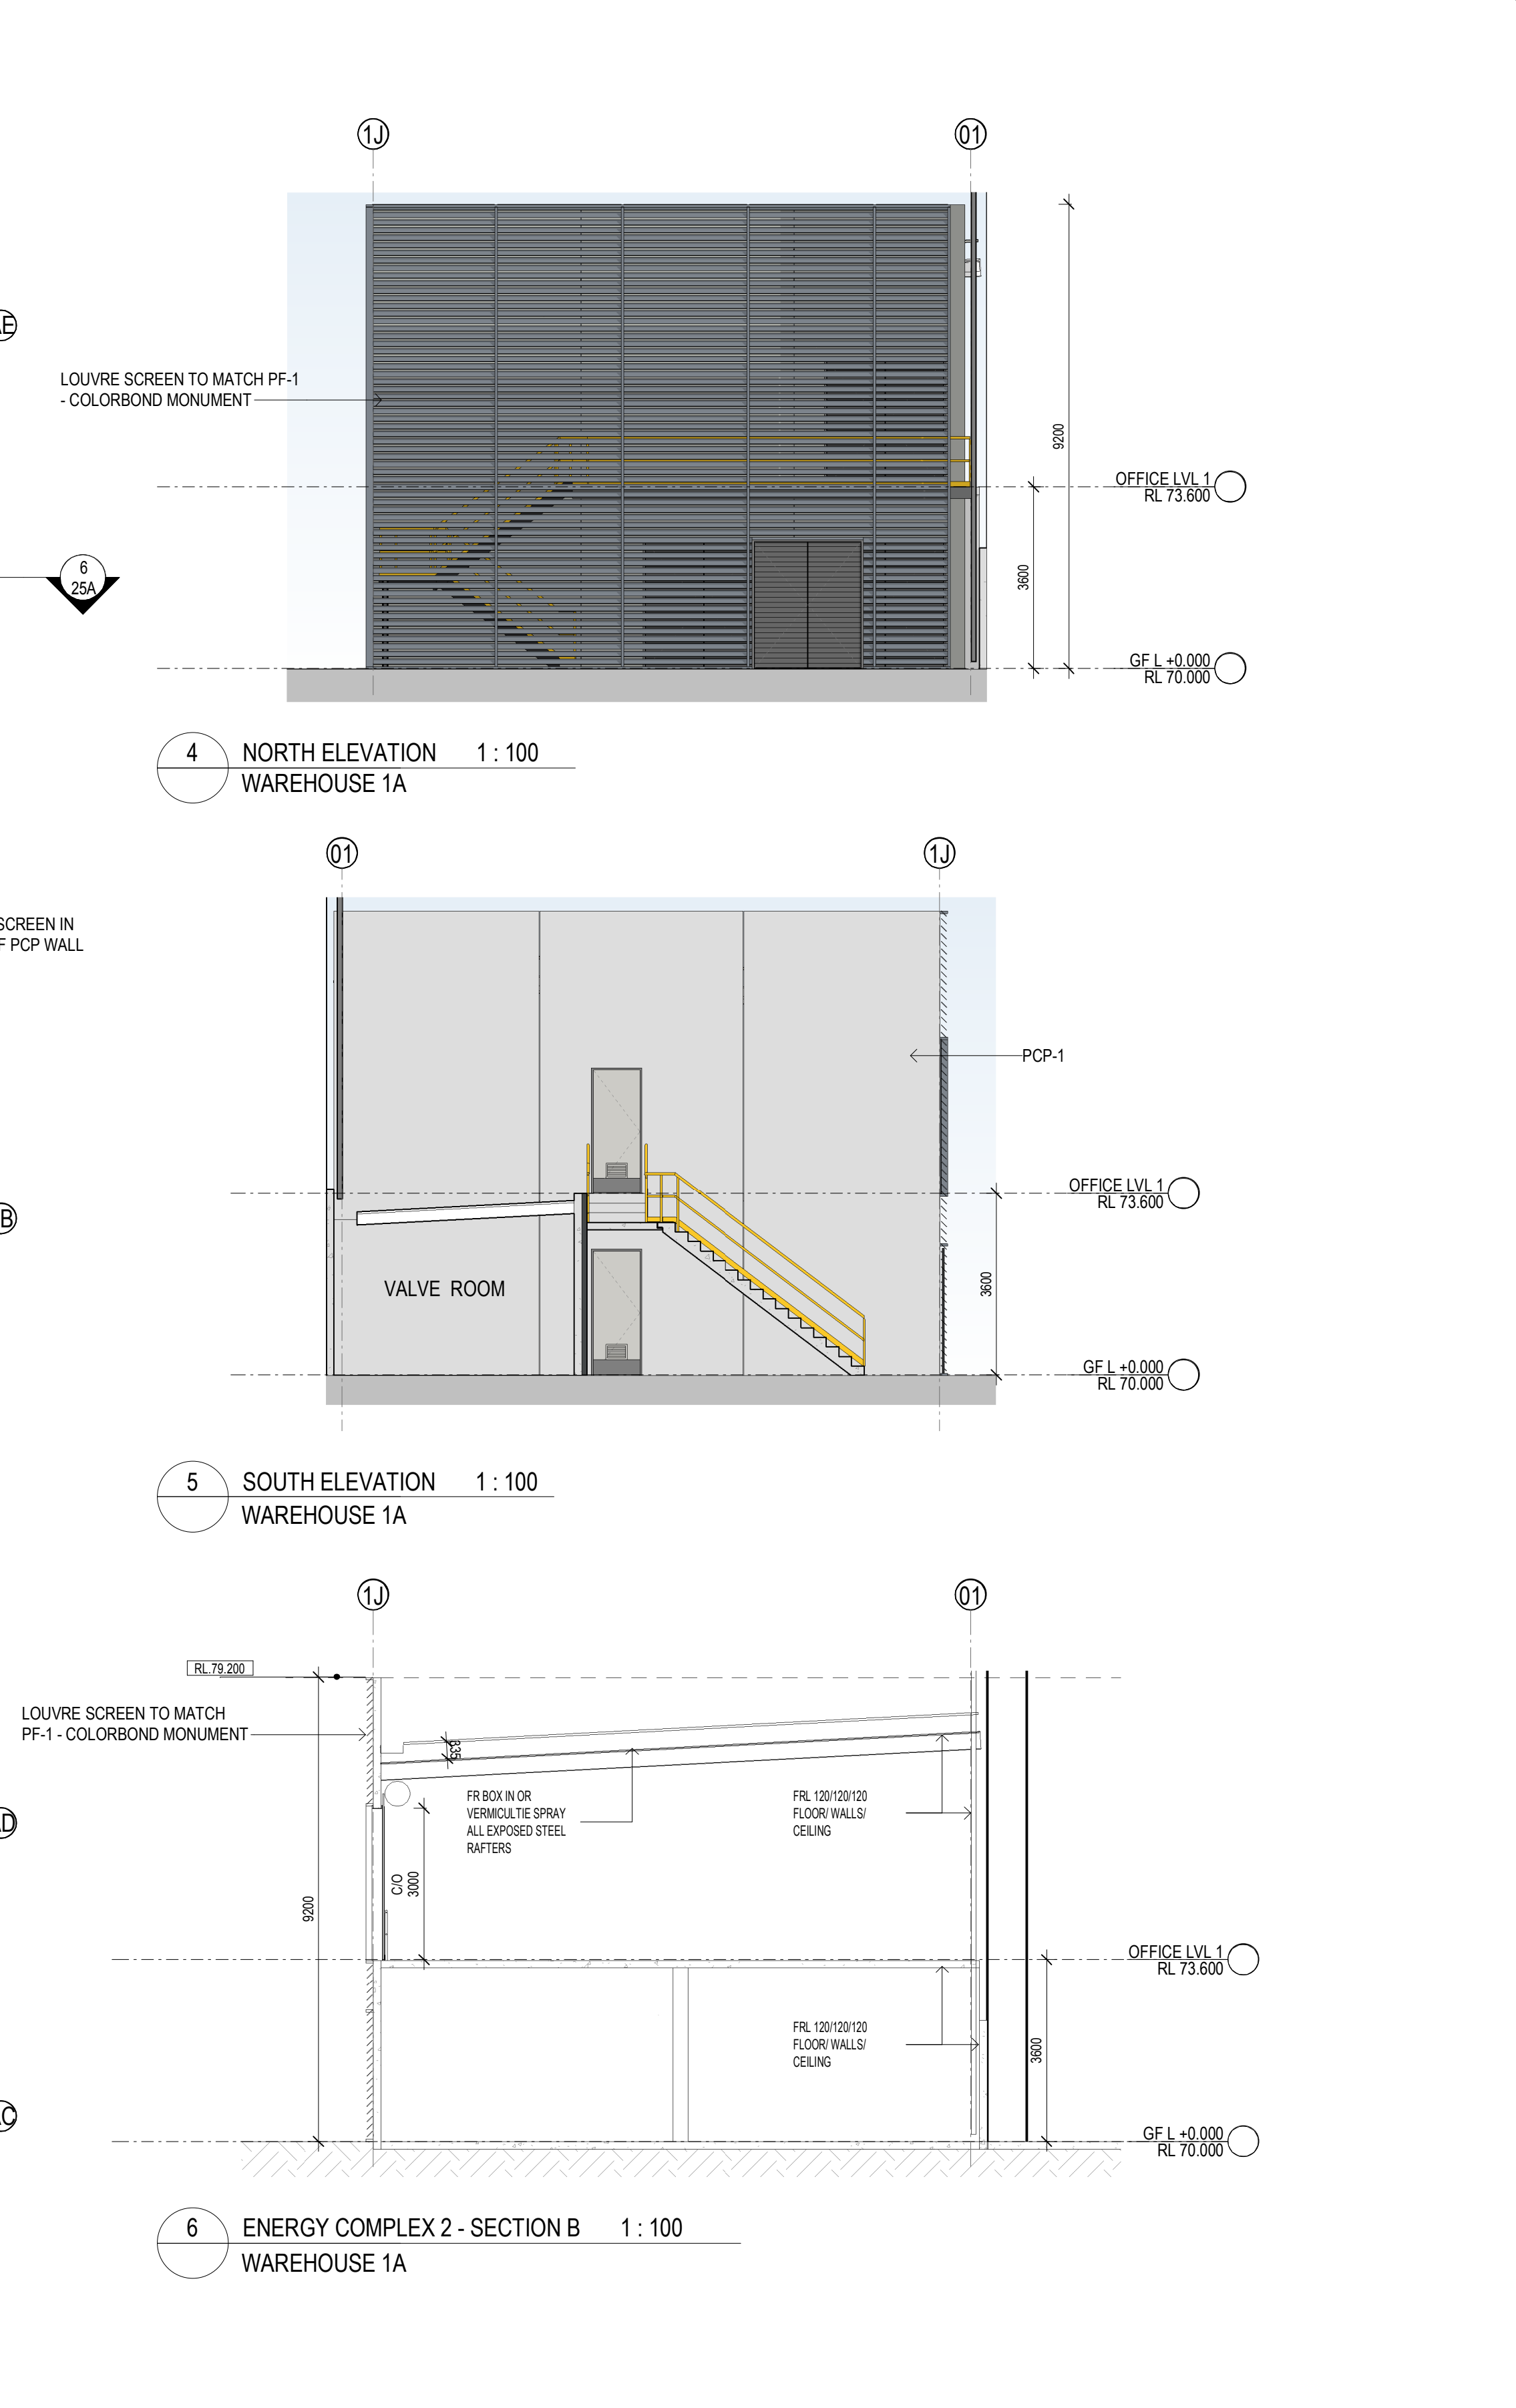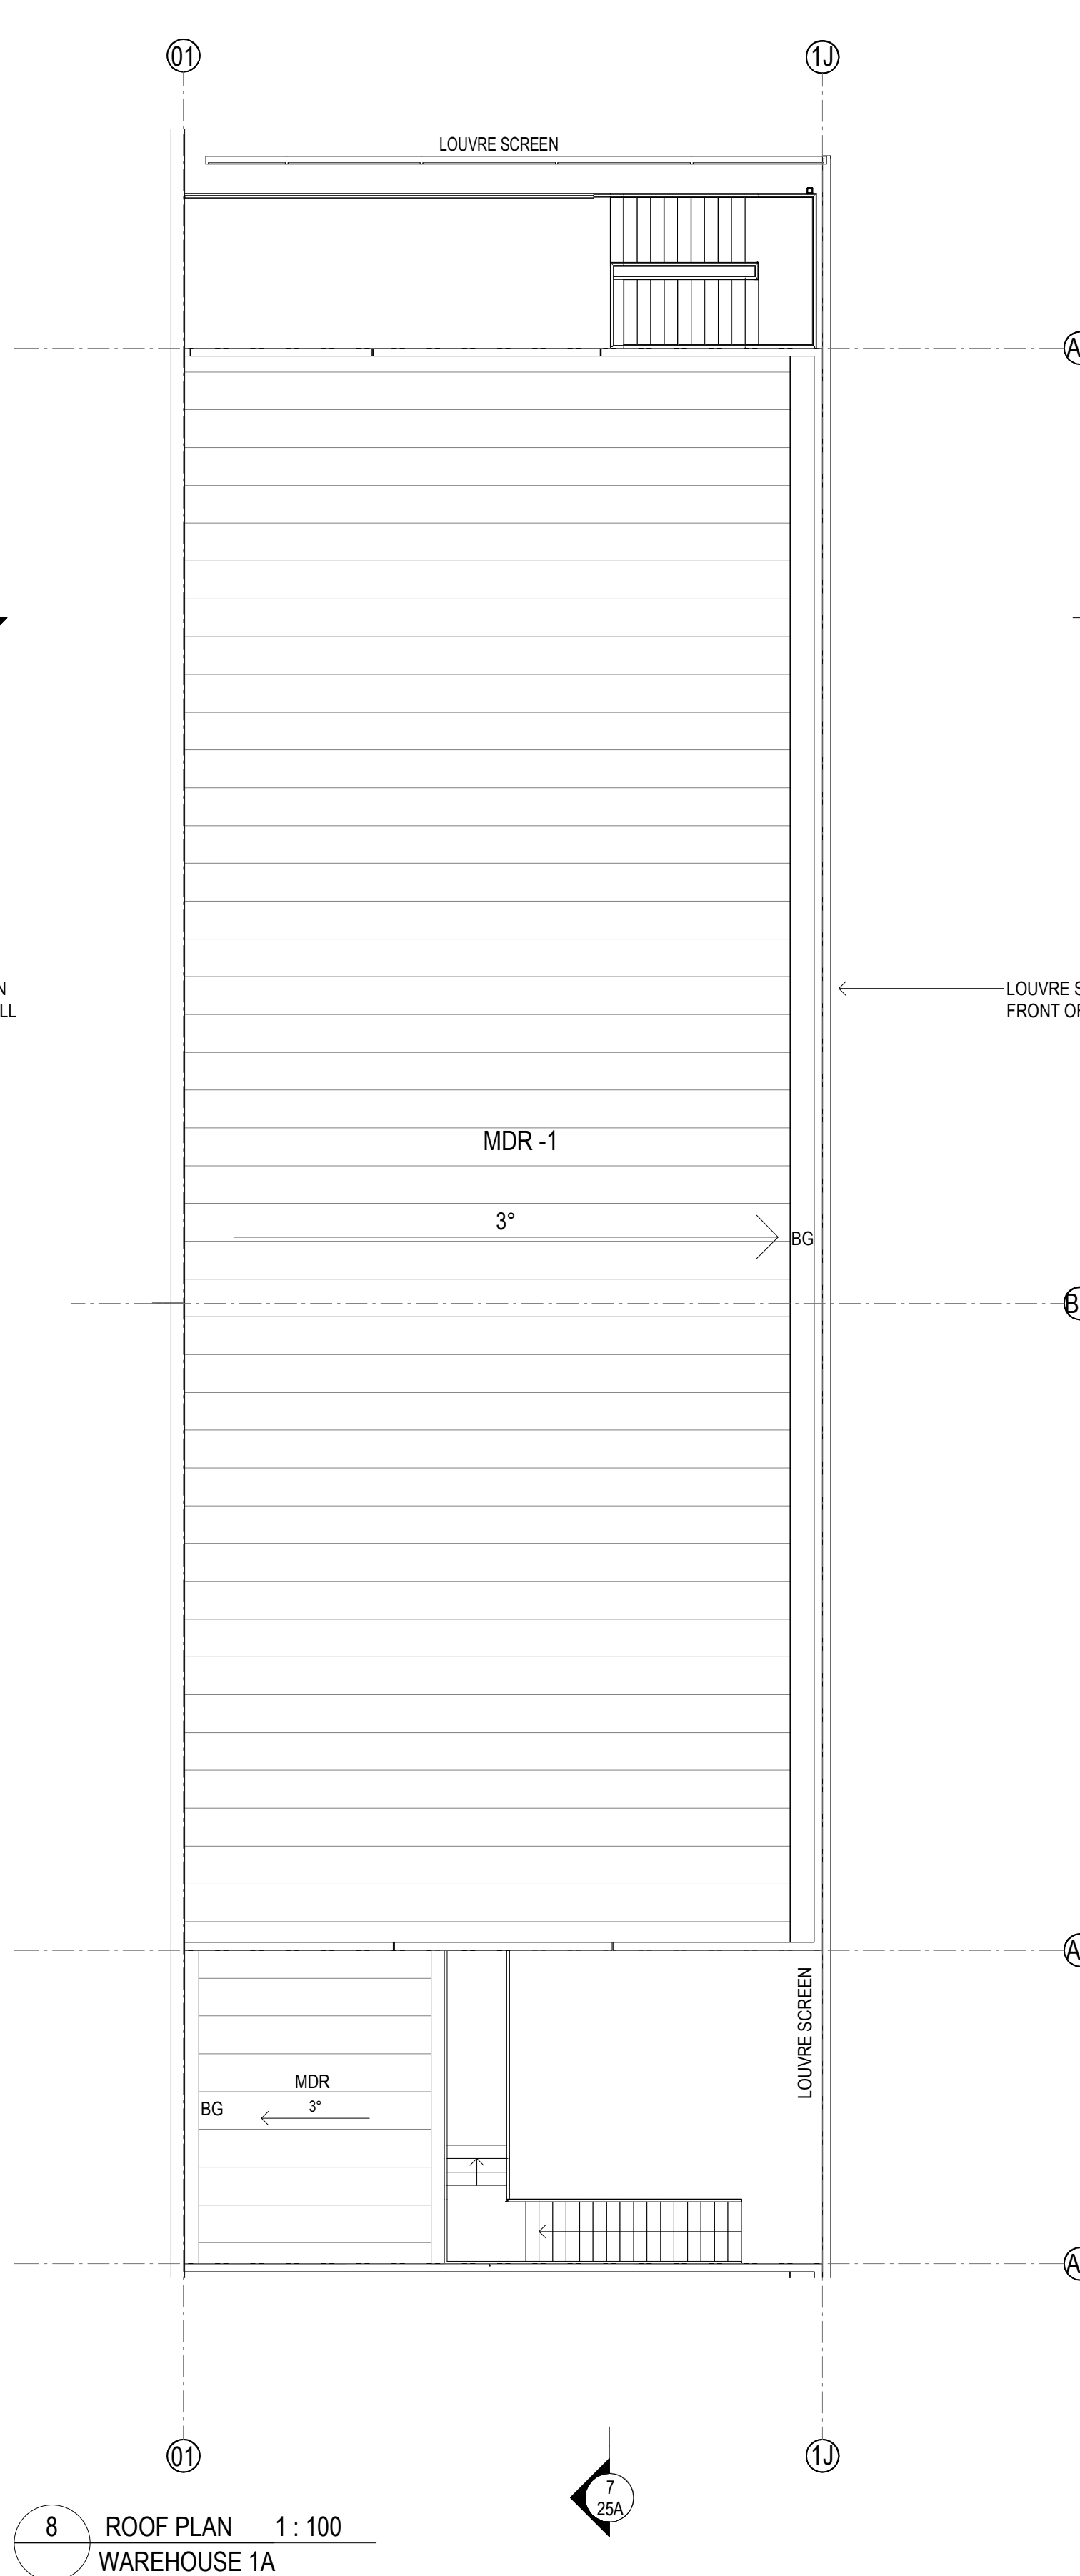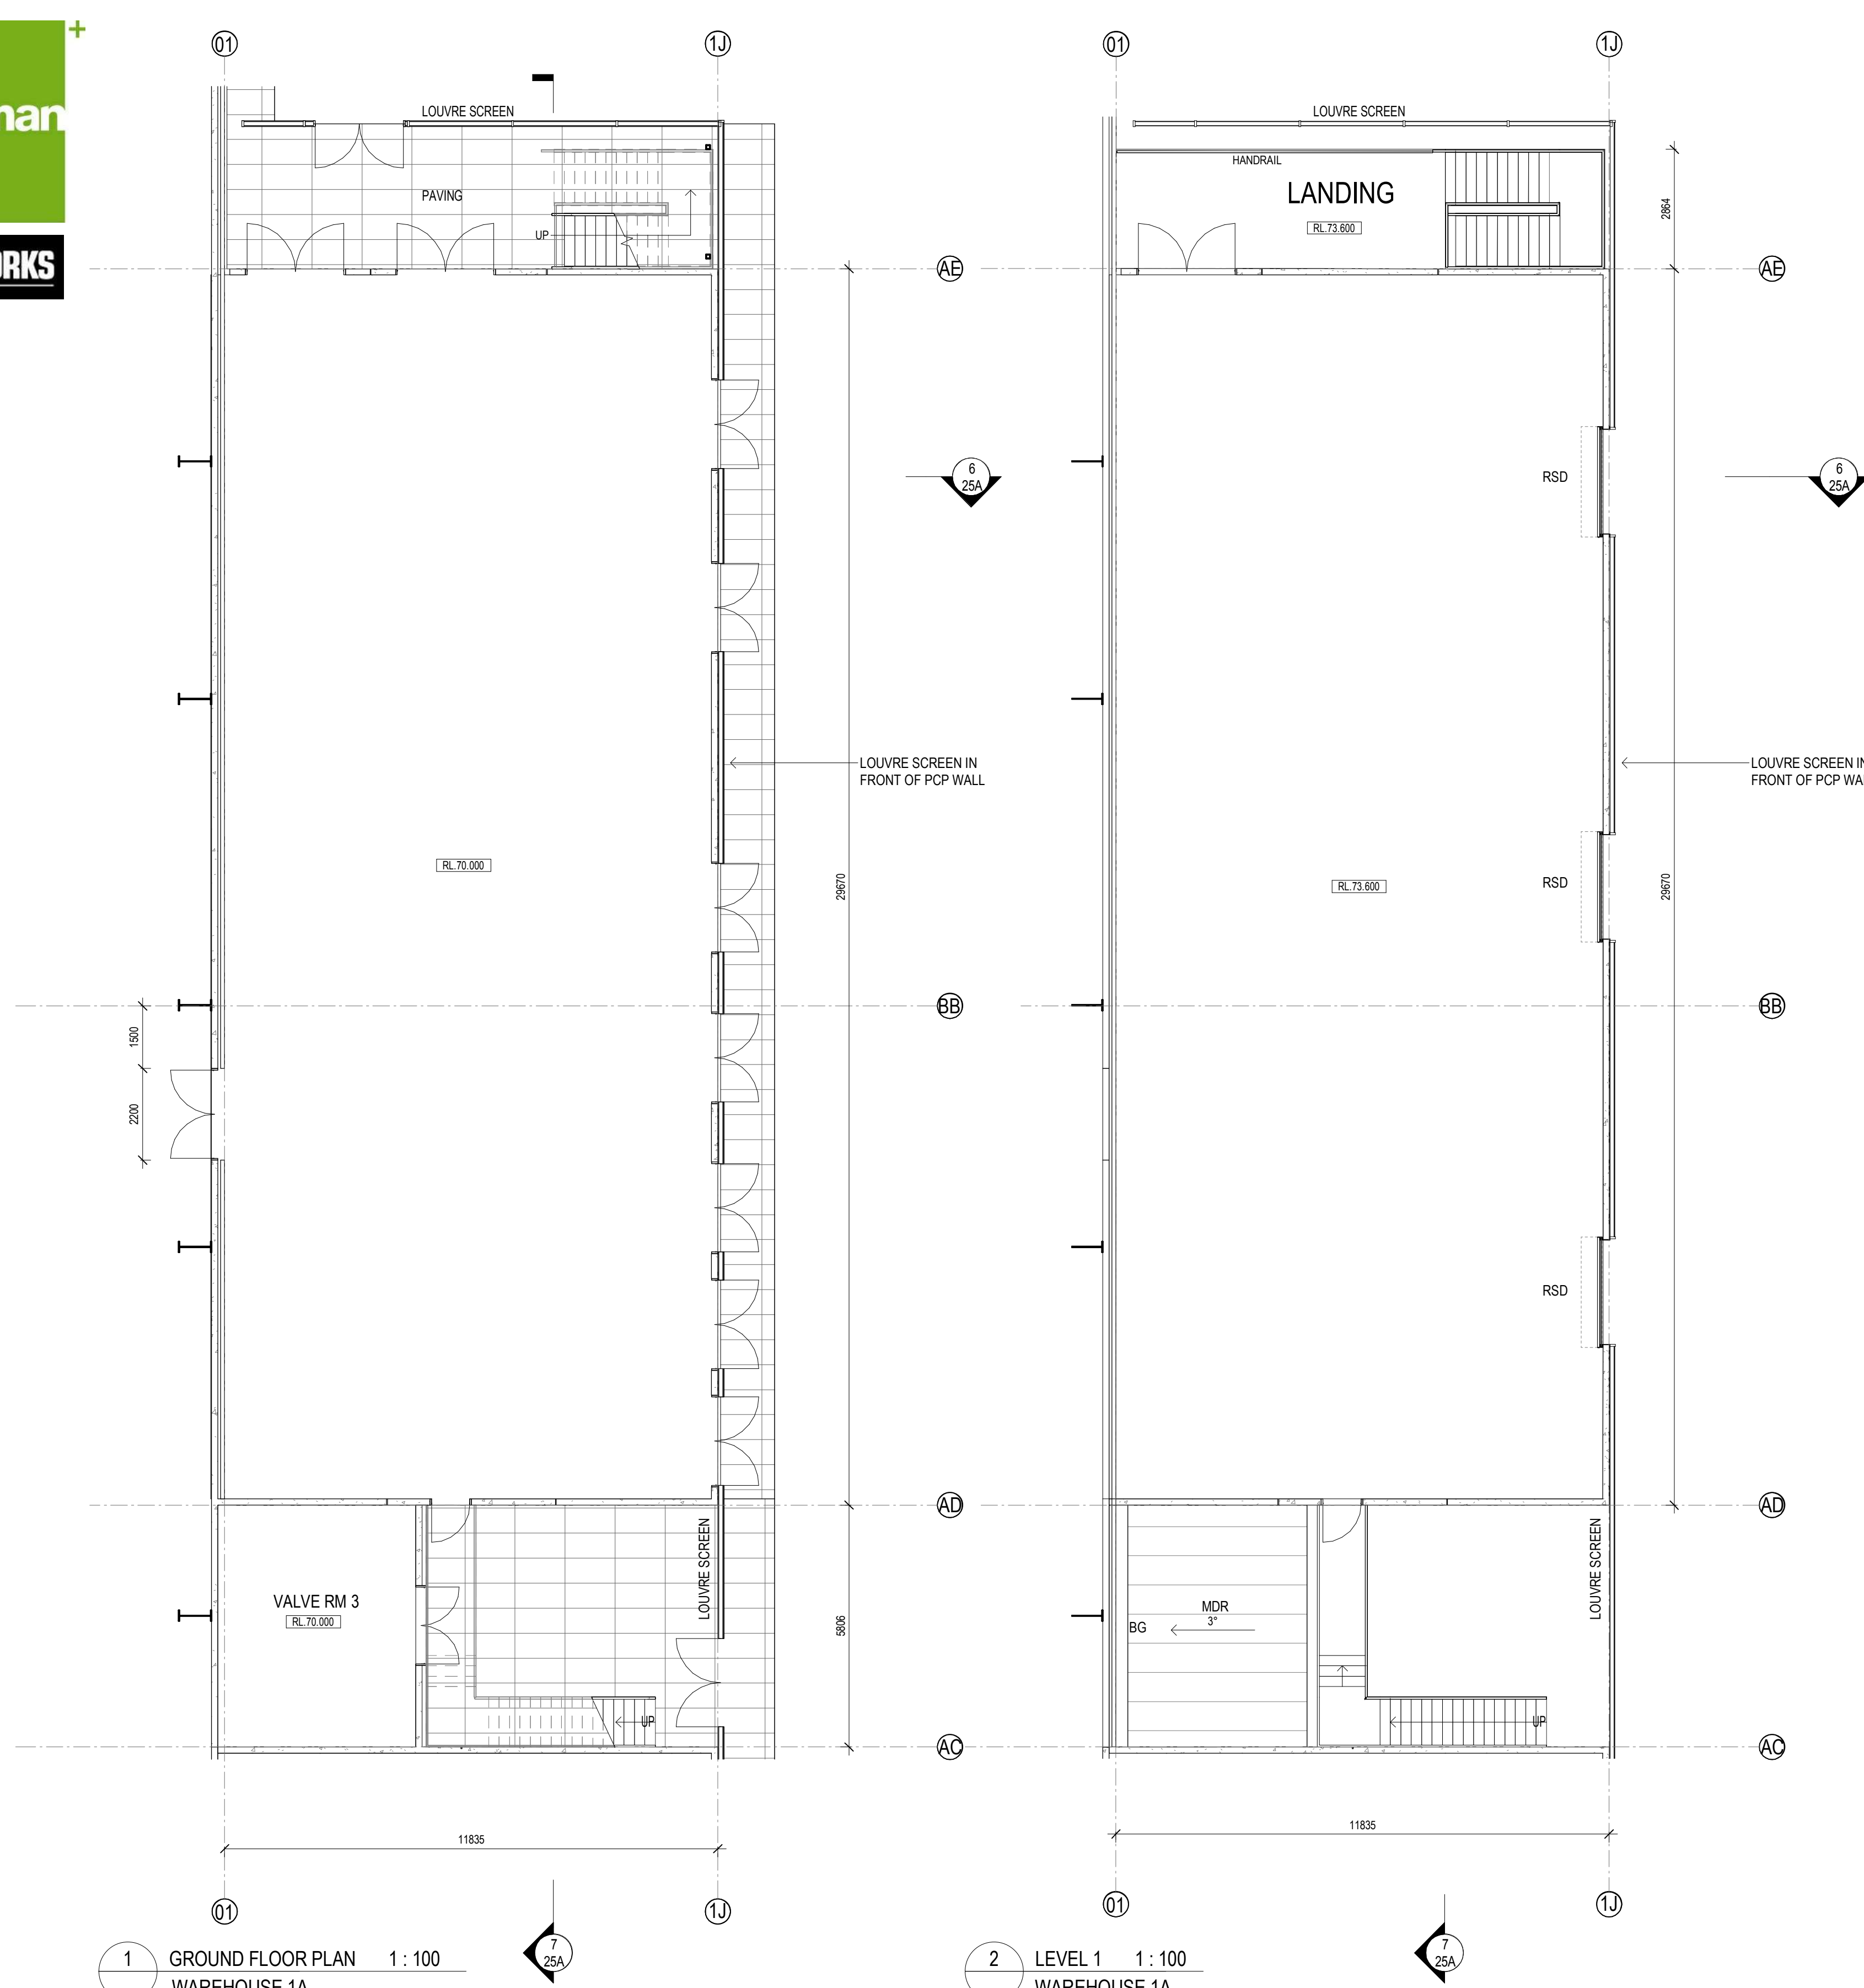

| INDICATIVE EXTERNAL FINISHES LEGEND       |                                                   |                                   |                                                                      |                                                                       |                                                                   |                                                                |                                                                  |                                                                |                                                    |                                                    |                                                       |                                                                |                                                                |                                      |
|-------------------------------------------|---------------------------------------------------|-----------------------------------|----------------------------------------------------------------------|-----------------------------------------------------------------------|-------------------------------------------------------------------|----------------------------------------------------------------|------------------------------------------------------------------|----------------------------------------------------------------|----------------------------------------------------|----------------------------------------------------|-------------------------------------------------------|----------------------------------------------------------------|----------------------------------------------------------------|--------------------------------------|
| BLK-1<br>STACKED BOND BLOCK<br>LIGHT GREY | FC-1<br>PREFINISHED FIBRE<br>CEMENT WALL SHEETING | GL-1<br>GLAZING<br>DARK GREY TINT | GL-2<br>SPANDREL GLAZING<br>DARK GREY (OPAQUE)                       | GL-3<br>PRIVACY GLAZING -<br>TRANSLUCENT                              | GL-4<br>CLEAR GLASS                                               | IWP-1<br>INSULATED WALL PANEL<br>COLORBOND - MONUMENT          | IWP-2<br>INSULATED WALL PANEL<br>COLORBOND - SHALE GREY          | IWP-3<br>INSULATED WALL PANEL<br>COLORBOND - WHITE             | MDR-1<br>METAL DECK ROOFING<br>COLORBOND - SURFMAT | MDR-2<br>METAL DECK ROOFING<br>COLORBOND - COOLMAX | PCP-1<br>PRECAST CONCRETE PANELS<br>OFF FORM CONCRETE | PCP-PF-1<br>PRECAST CONCRETE PANELS<br>PAINT FINISH - MONUMENT | PCP-PF-2<br>PRECAST CONCRETE PANELS<br>PAINT FINISH - MID GREY | PF-1<br>PAINT FINISH - 1<br>MONUMENT |
| PF-2<br>PAINT FINISH - 2<br>MID GREY      | PF-3<br>PAINT FINISH - 3<br>SHALE GREY            | PF-4<br>ANODISED<br>BRONZE FINISH | PMW-1<br>PREFINISHED METAL<br>WALL SHEETING<br>MONUMENT (OR SIMILAR) | PMW-2<br>PREFINISHED METAL<br>WALL SHEETING<br>DARK GREY (OR SIMILAR) | PMW-3<br>PREFINISHED METAL<br>WALL SHEETING<br>WHITE (OR SIMILAR) | PMW-4<br>PREFINISHED METAL<br>WALL SHEETING<br>'GOODMAN GREEN' | TRS-1<br>TRANSLUCENT ROOF<br>SHEET - OPAL COLOUR<br>(OR SIMILAR) | TRS-2<br>DANFALON TRANSLUCENT<br>WALL GLAZING - OPAL<br>COLOUR |                                                    |                                                    |                                                       |                                                                |                                                                |                                      |

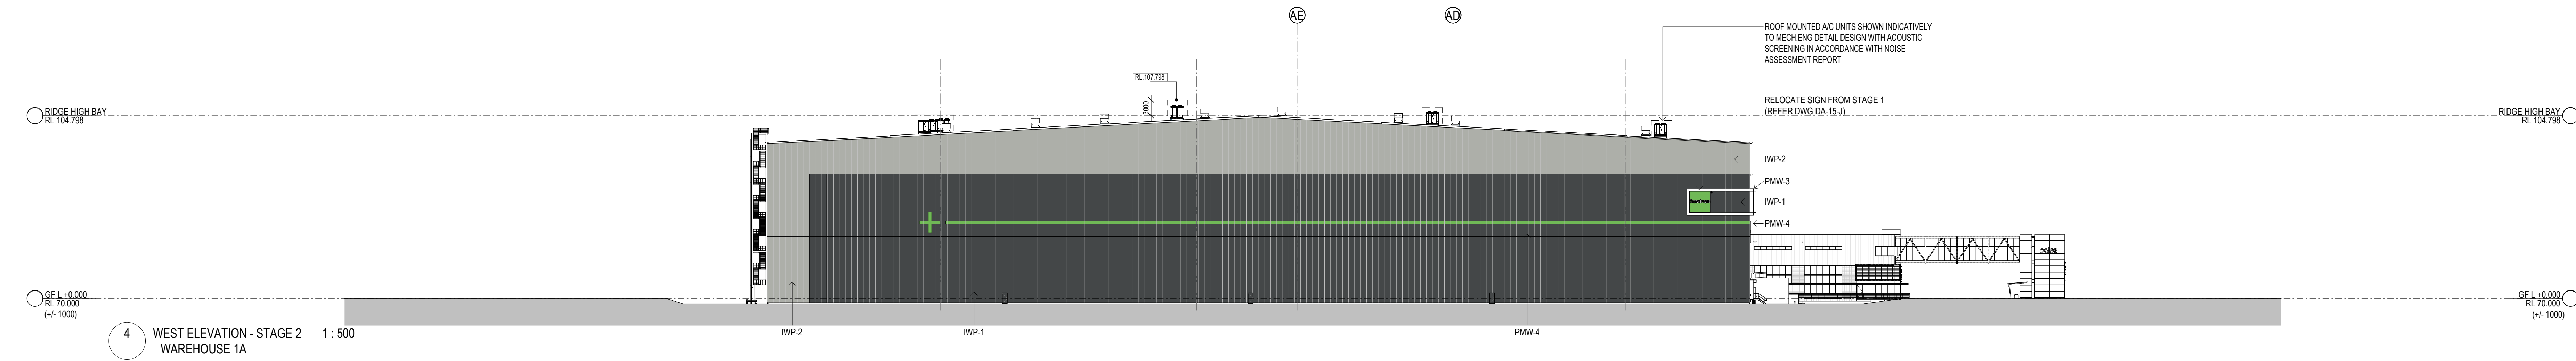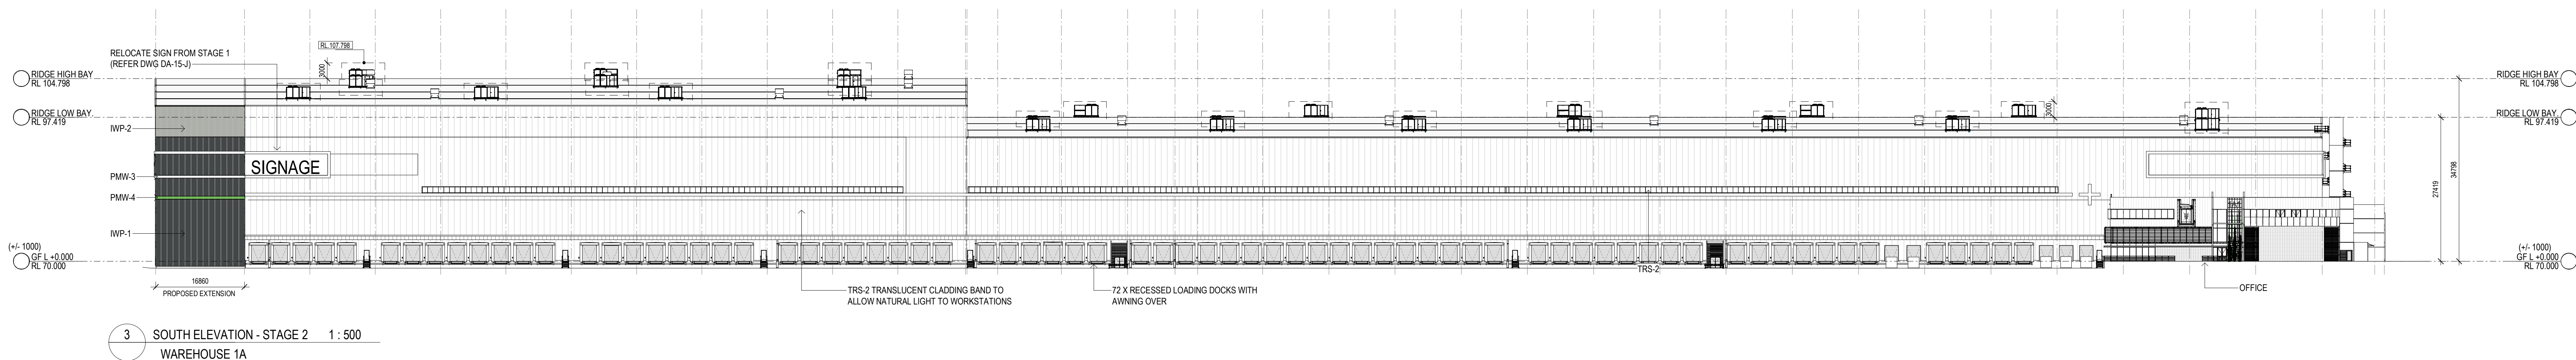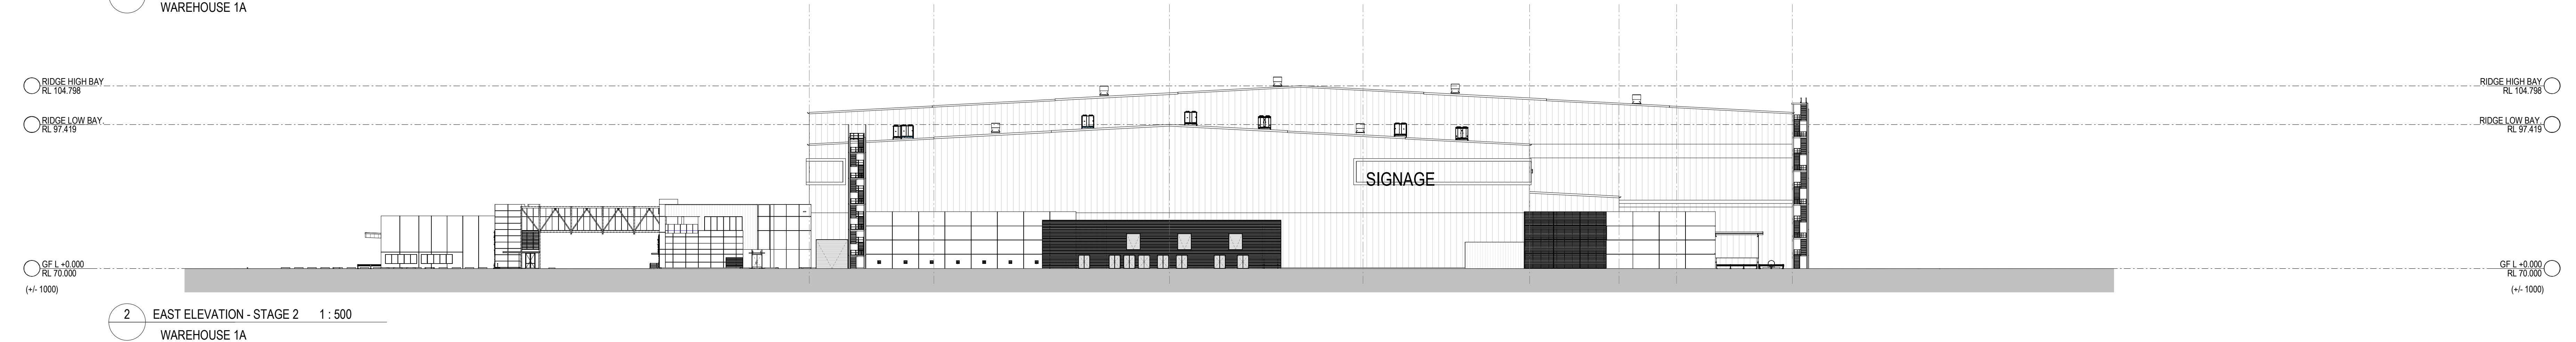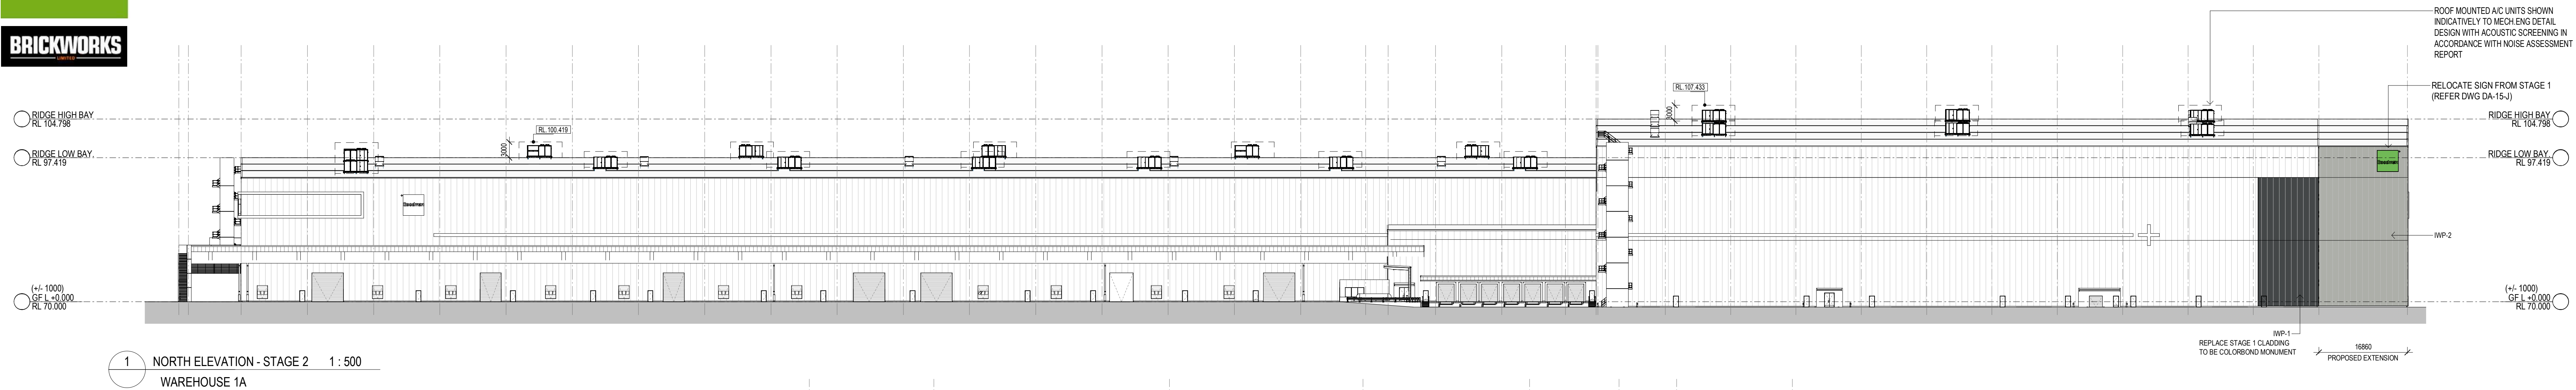

INDICATIVE EXTERNAL FINISHES LEGEND

- BLK-1 STACKED BOND BLOCK LIGHT GREY
- FC-1 PREFINISHED FIBRE CEMENT WALL SHEETING
- GL-1 GLAZING DARK GREY TINT
- GL-2 SPANDREL GLAZING DARK GREY (OPAQUE)
- GL-3 PRIVACY GLAZING - TRANSLUCENT
- GL-4 CLEAR GLASS
- IWP-1 INSULATED WALL PANEL COLORBOND - MONUMENT
- IWP-2 INSULATED WALL PANEL COLORBOND - SHALE GREY
- IWP-3 INSULATED WALL PANEL COLORBOND - WHITE
- MDR-1 METAL DECK ROOFING COLORBOND - SURPIMIST
- MDR-2 METAL DECK ROOFING COLORBOND - COOLMAX
- PCP-1 PRECAST CONCRETE PANELS OFF FORM CONCRETE
- PCP-PF-1 PRECAST CONCRETE PANELS PAINT FINISH - MONUMENT
- PCP-PF-2 PRECAST CONCRETE PANELS PAINT FINISH - MID GREY
- PF-1 PAINT FINISH - 1 MONUMENT
- PF-2 PAINT FINISH - 2 MID GREY
- PF-3 PAINT FINISH - 3 SHALE GREY
- PF-4 ANODISED BRONZE FINISH
- PMW-1 PREFINISHED METAL WALL SHEETING MONUMENT (OR SIMILAR)
- PMW-2 PREFINISHED METAL WALL SHEETING DARK GREY (OR SIMILAR)
- PMW-3 PREFINISHED METAL WALL SHEETING WHITE (OR SIMILAR)
- PMW-4 PREFINISHED METAL WALL SHEETING "GOODMAN GREEN"
- TRS-1 TRANSLUCENT ROOF SHEET - OPAL COLOUR (OR SIMILAR)
- TRS-2 DANPALON TRANSLUCENT WALL CLADDING - OPAL COLOUR