




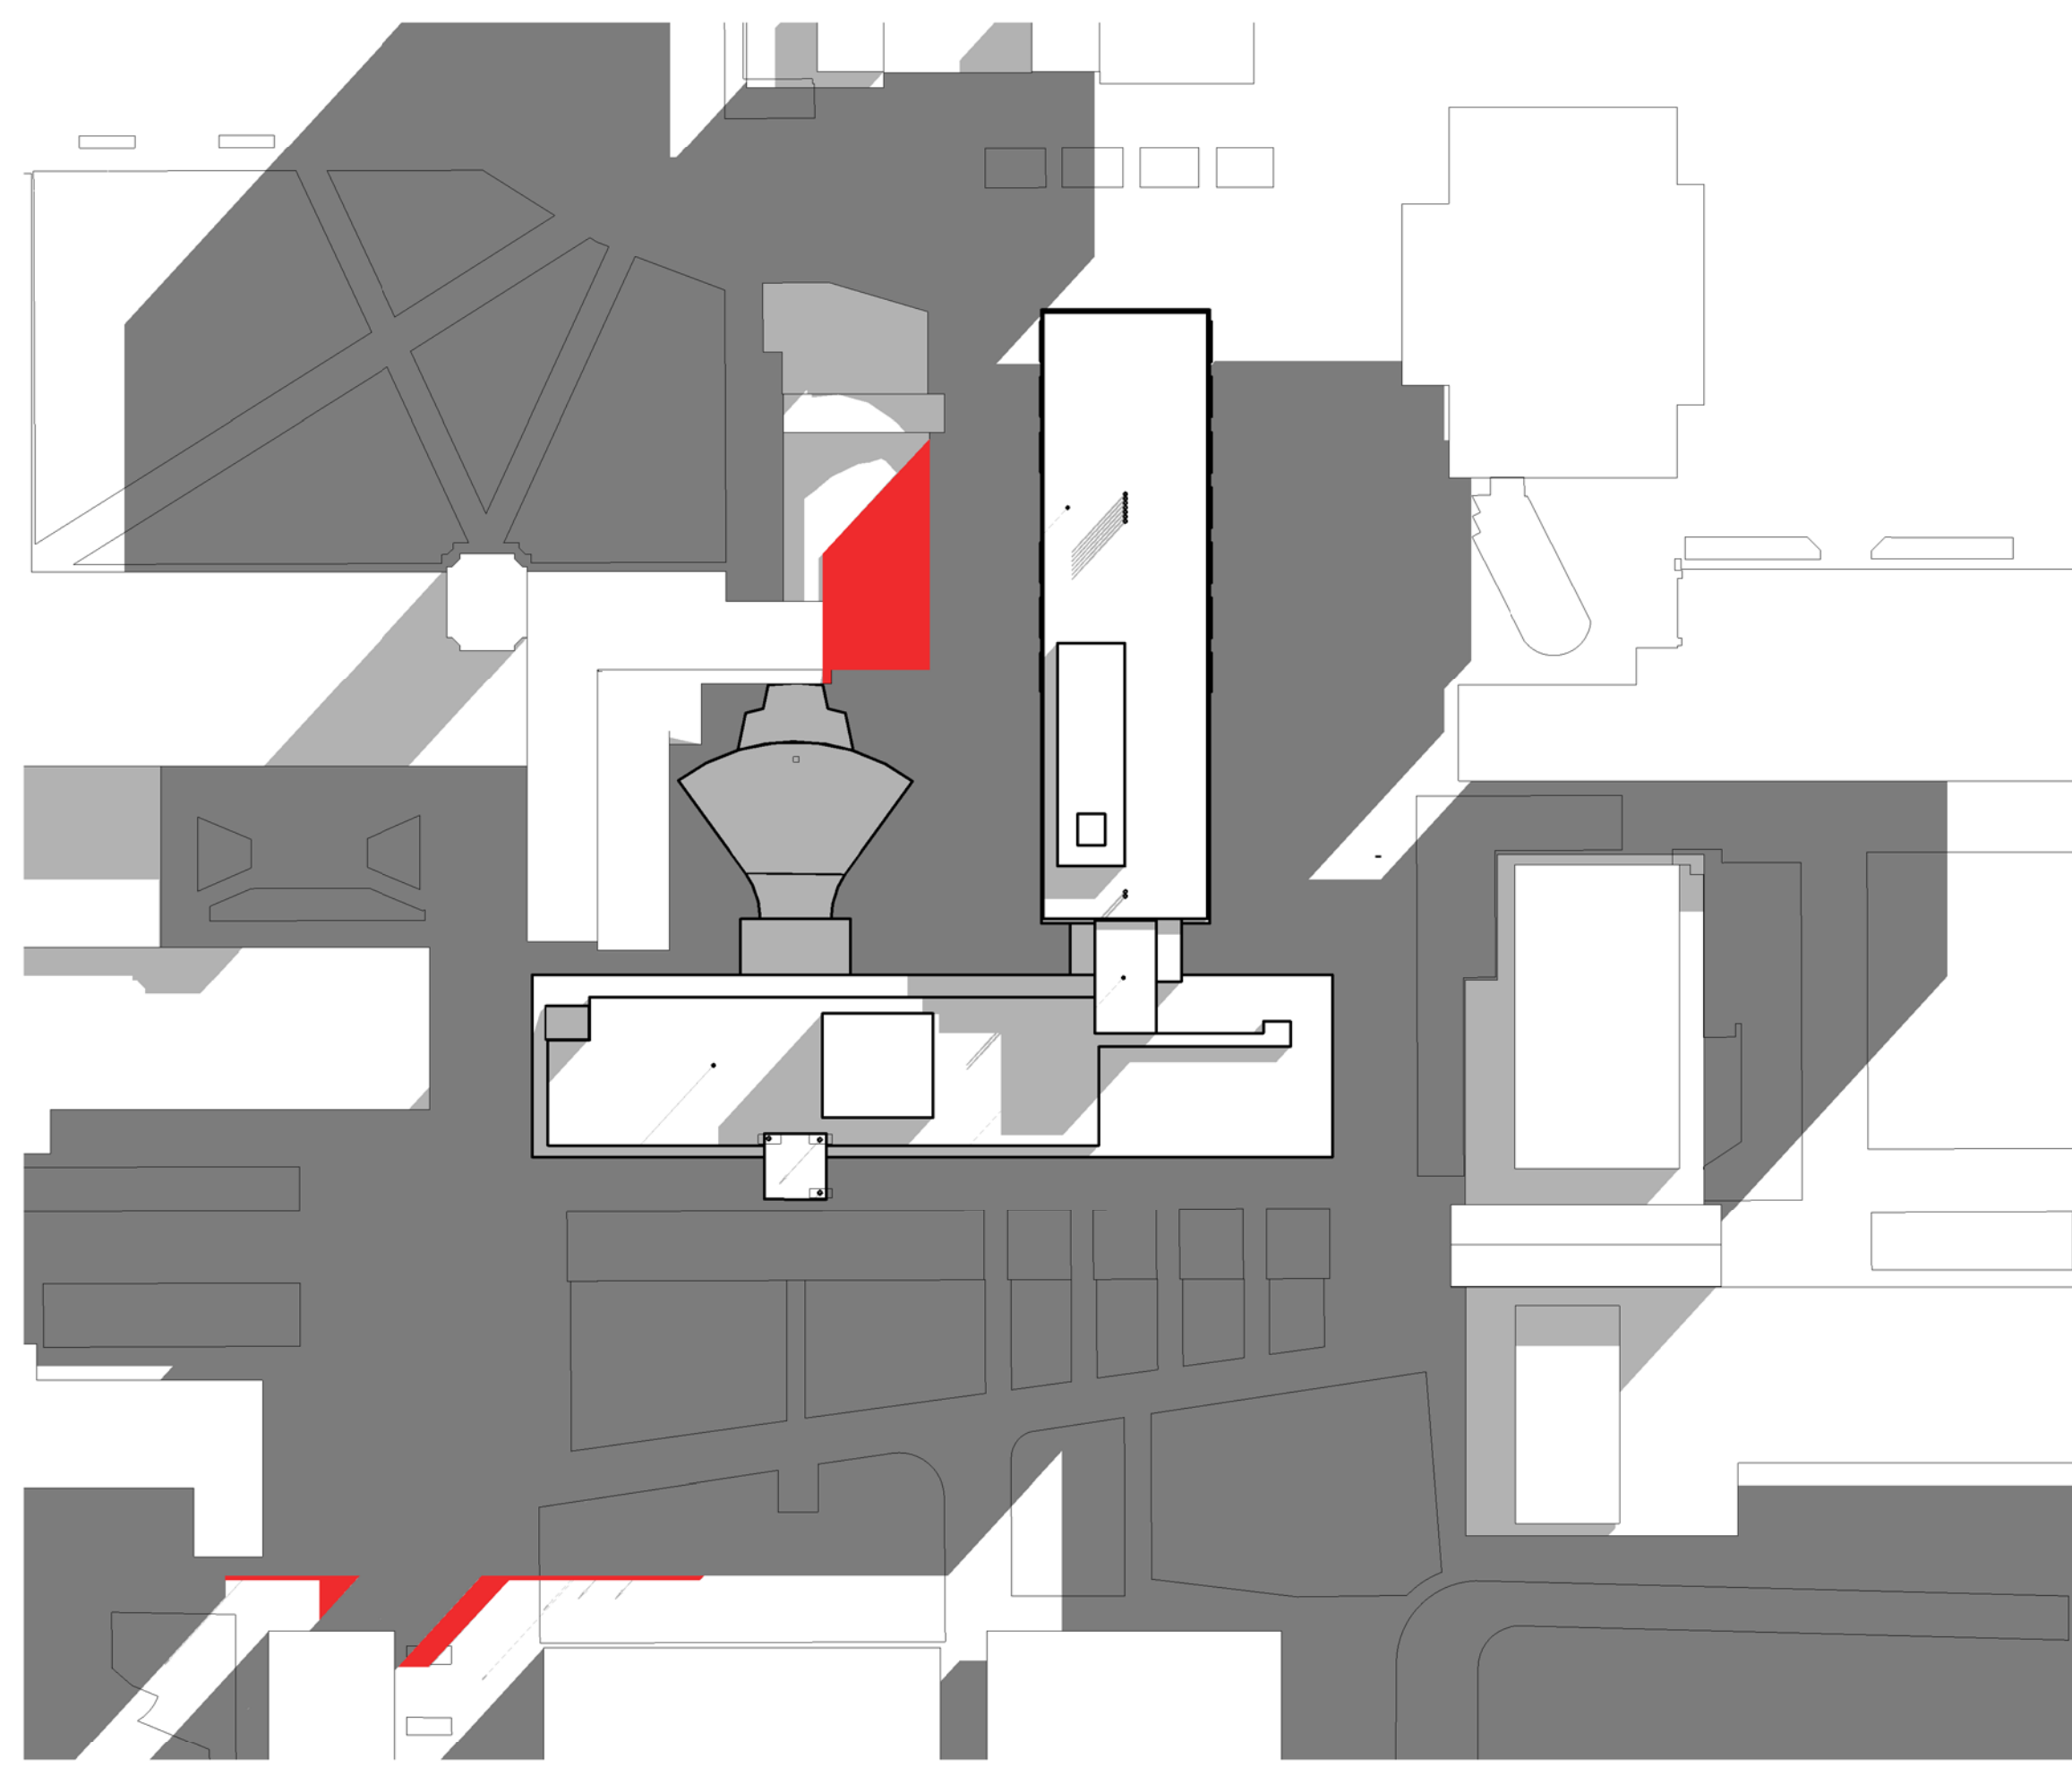

1 SITE-SHADOW STUDY-0900  
1:750

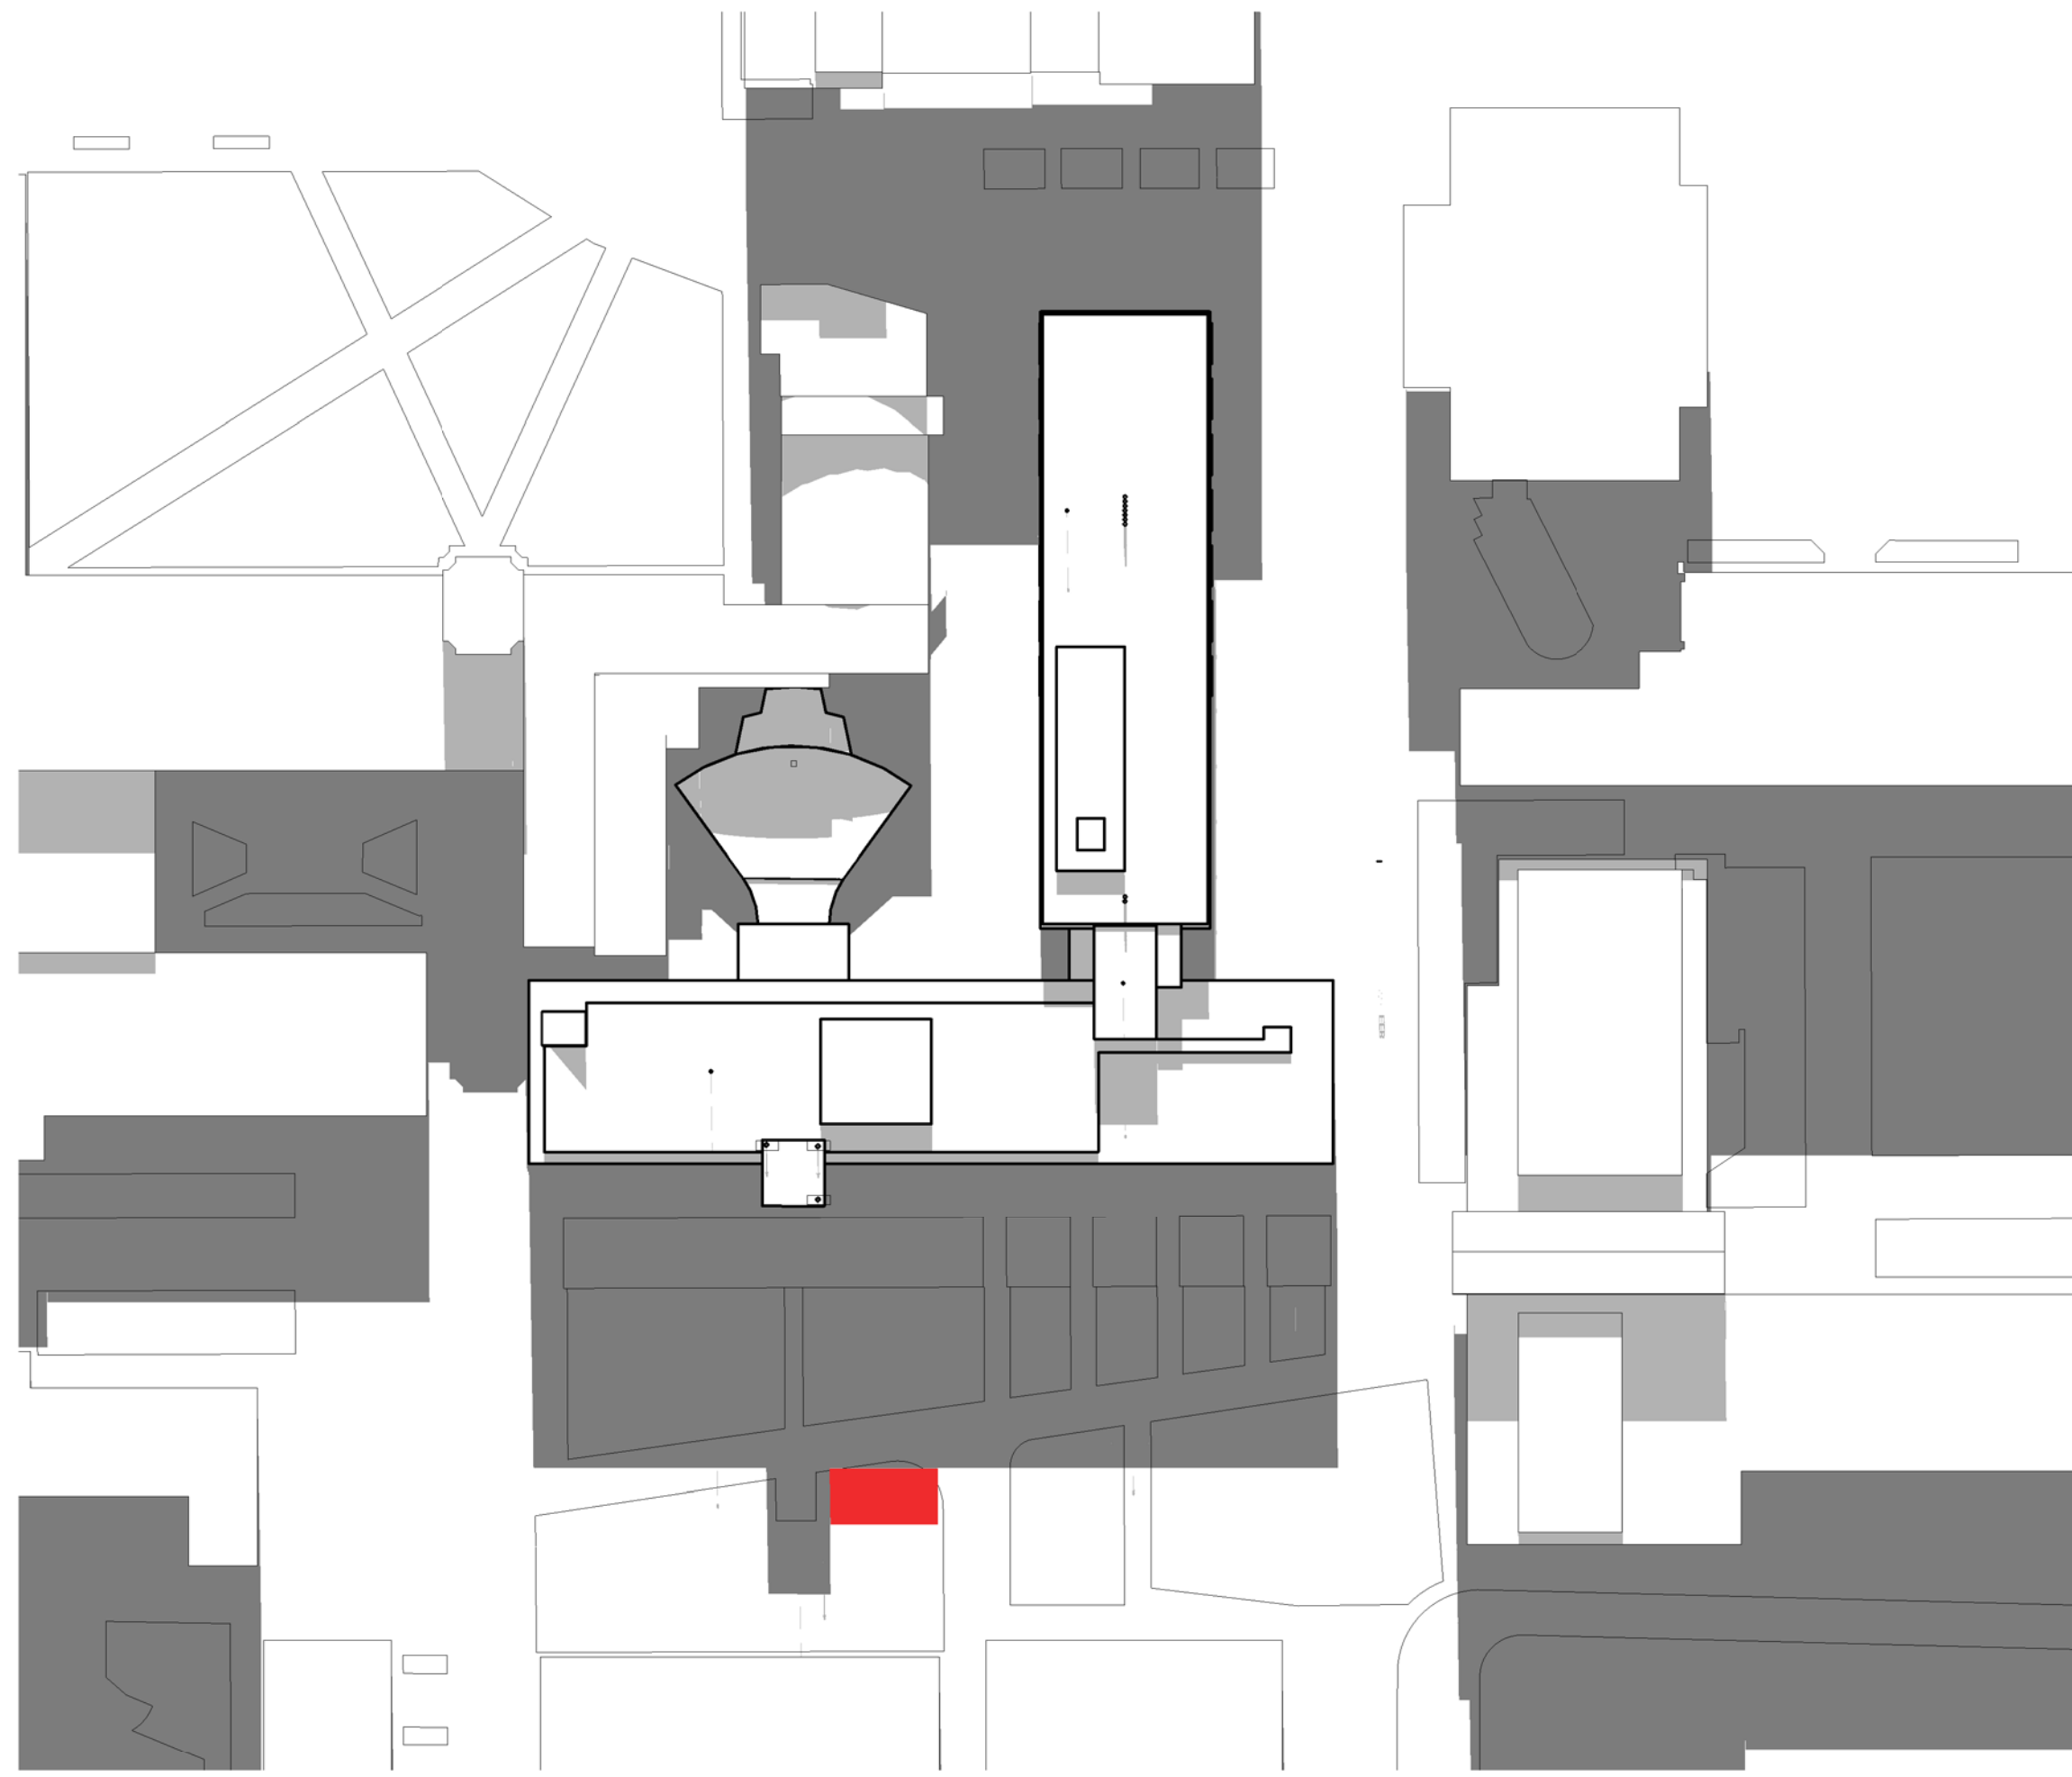

2 SITE-SHADOW STUDY-1200  
1:750

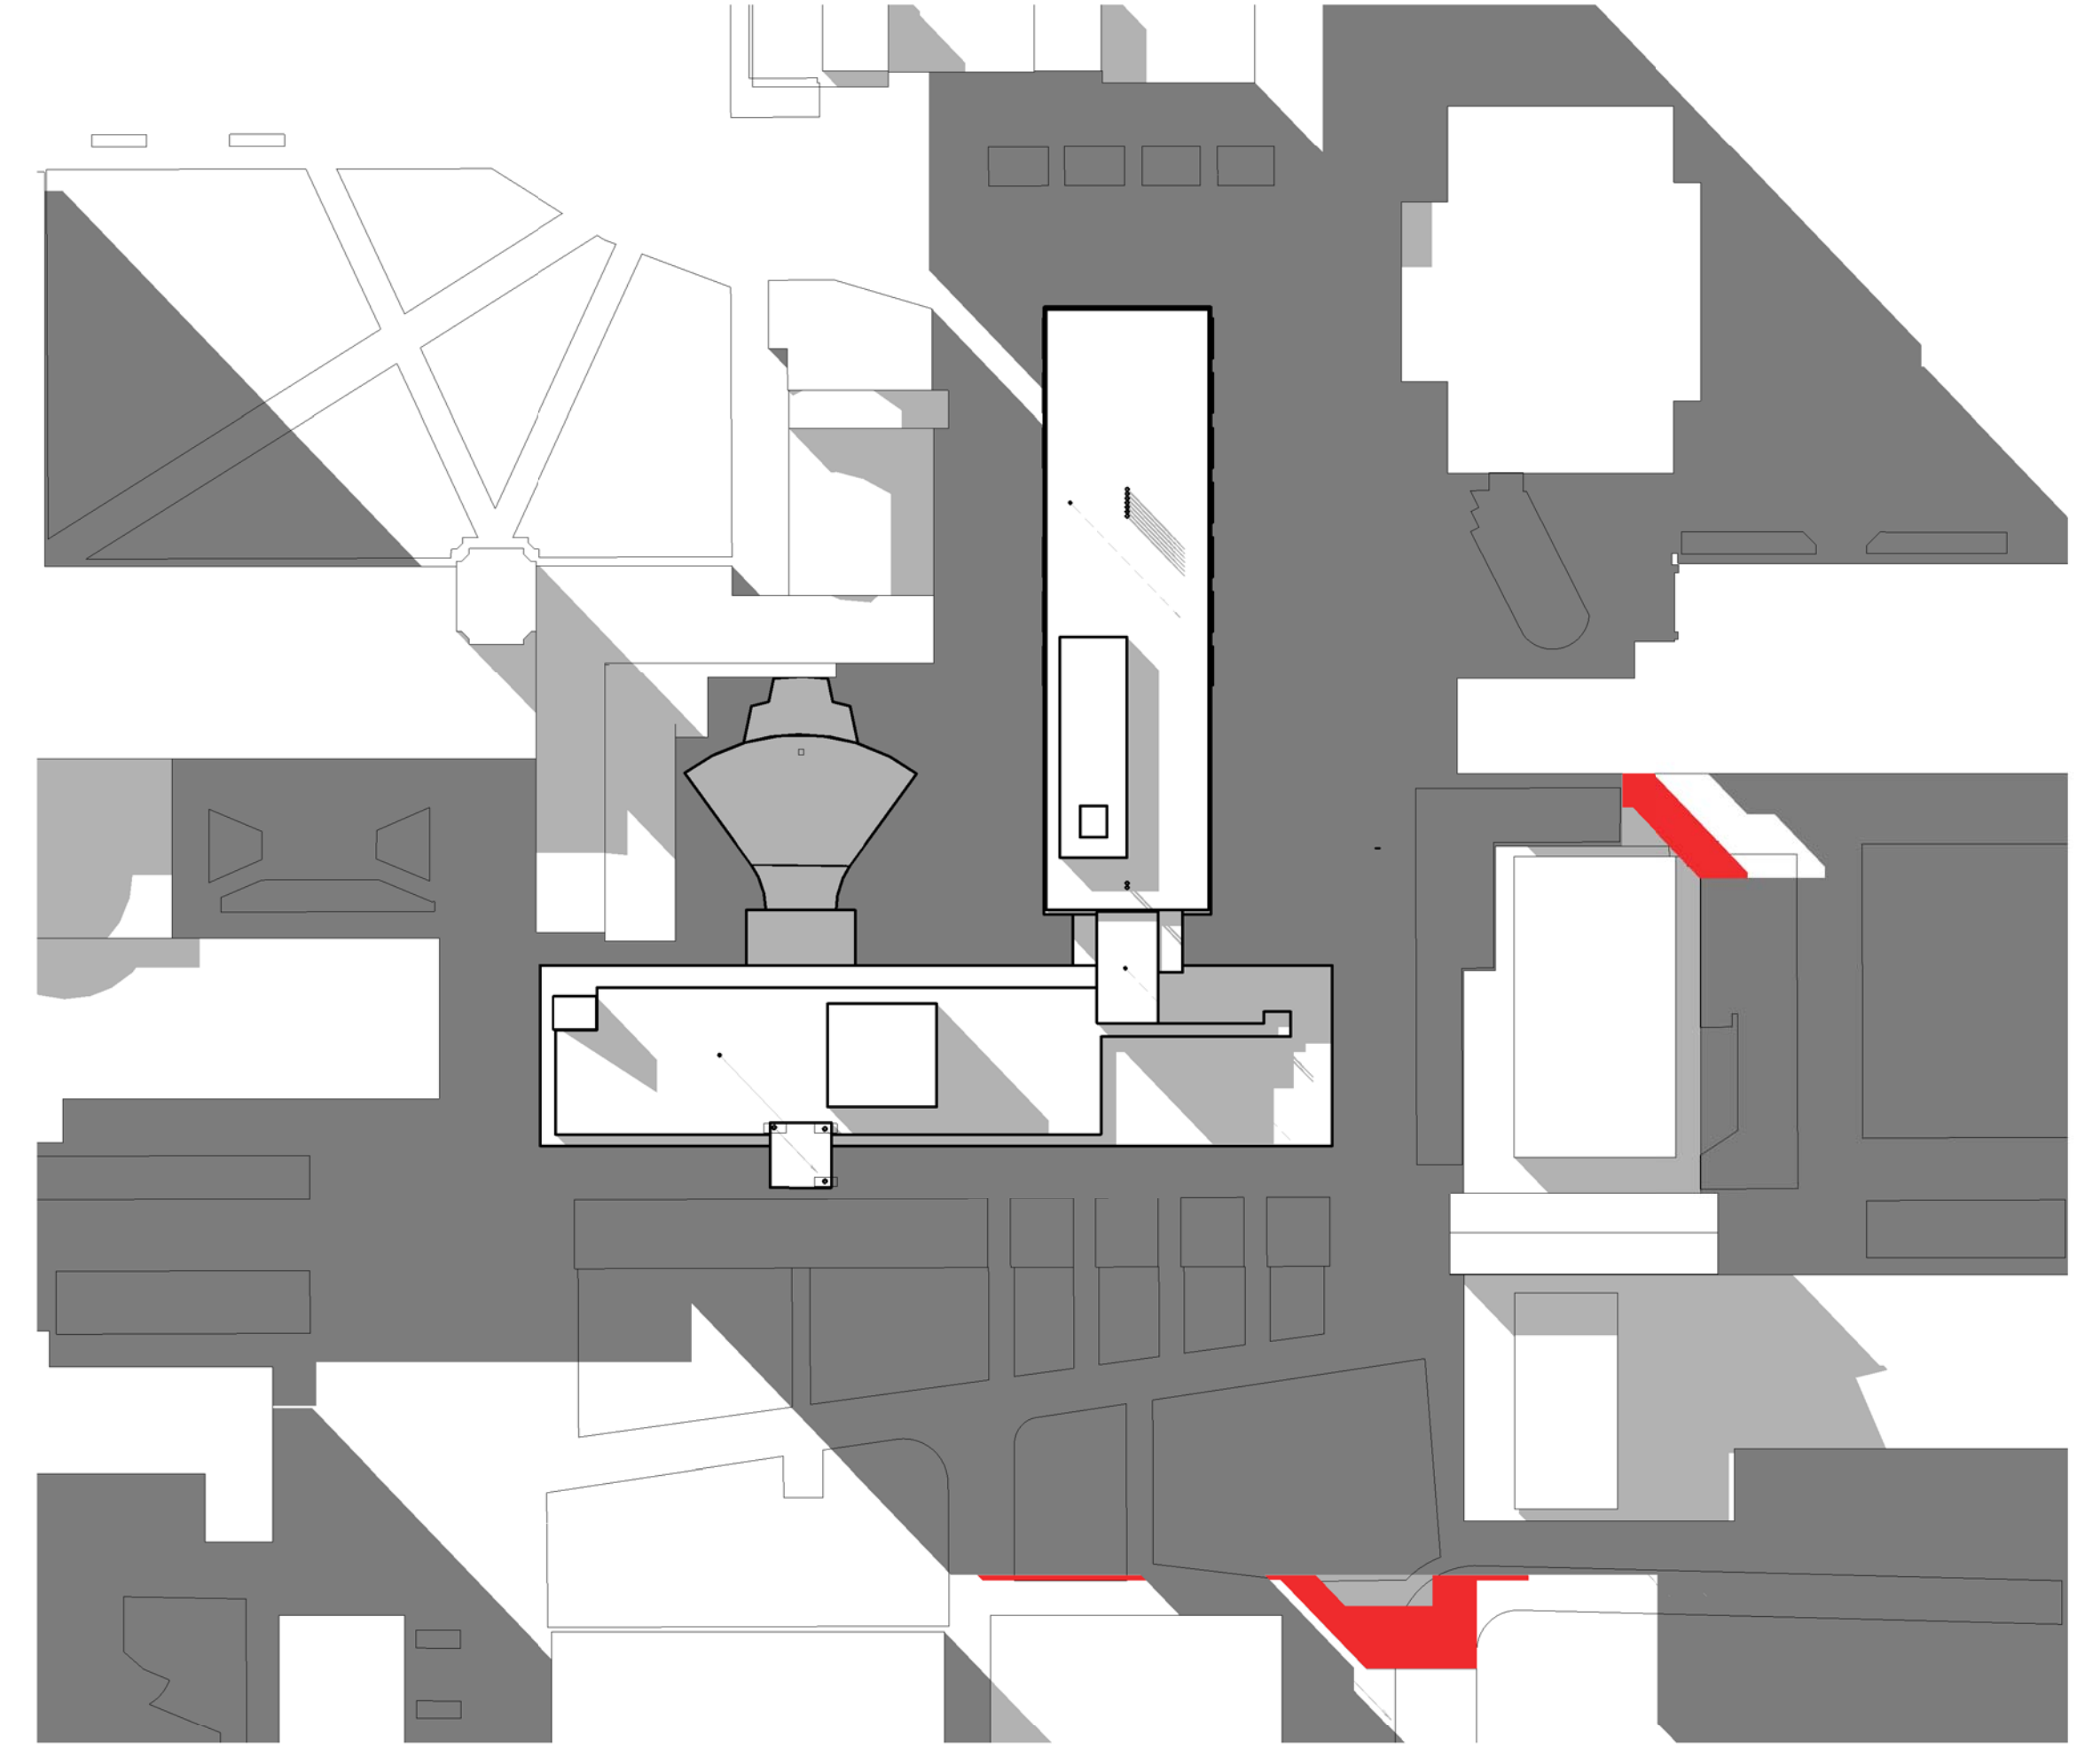

3 SITE-SHADOW STUDY-1500  
1:750

LEGEND

- EXISTING BUILDING SHADOW
- PROPOSED BUILDING SHADOW


| Revision                            | Date       |
|-------------------------------------|------------|
| A PRELIMINARY ISSUE                 | 15/12/2015 |
| B ISSUE FOR SSDA SUBMISSION         | 15/01/2016 |
| C REVISED ISSUE FOR SSDA SUBMISSION | 04/02/2016 |

Scale  
As indicated @ B1

Client  
UNSW Australia

Project Name  
ELECTRICAL  
BUILDING  
CAPITAL  
RENEWAL &  
MODERNISATION  
PROJECT

Drawing  
DA\_A\_8003  
SUN STUDY -  
WINTER SOLSTICE

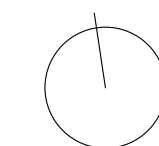

HASSELL

